


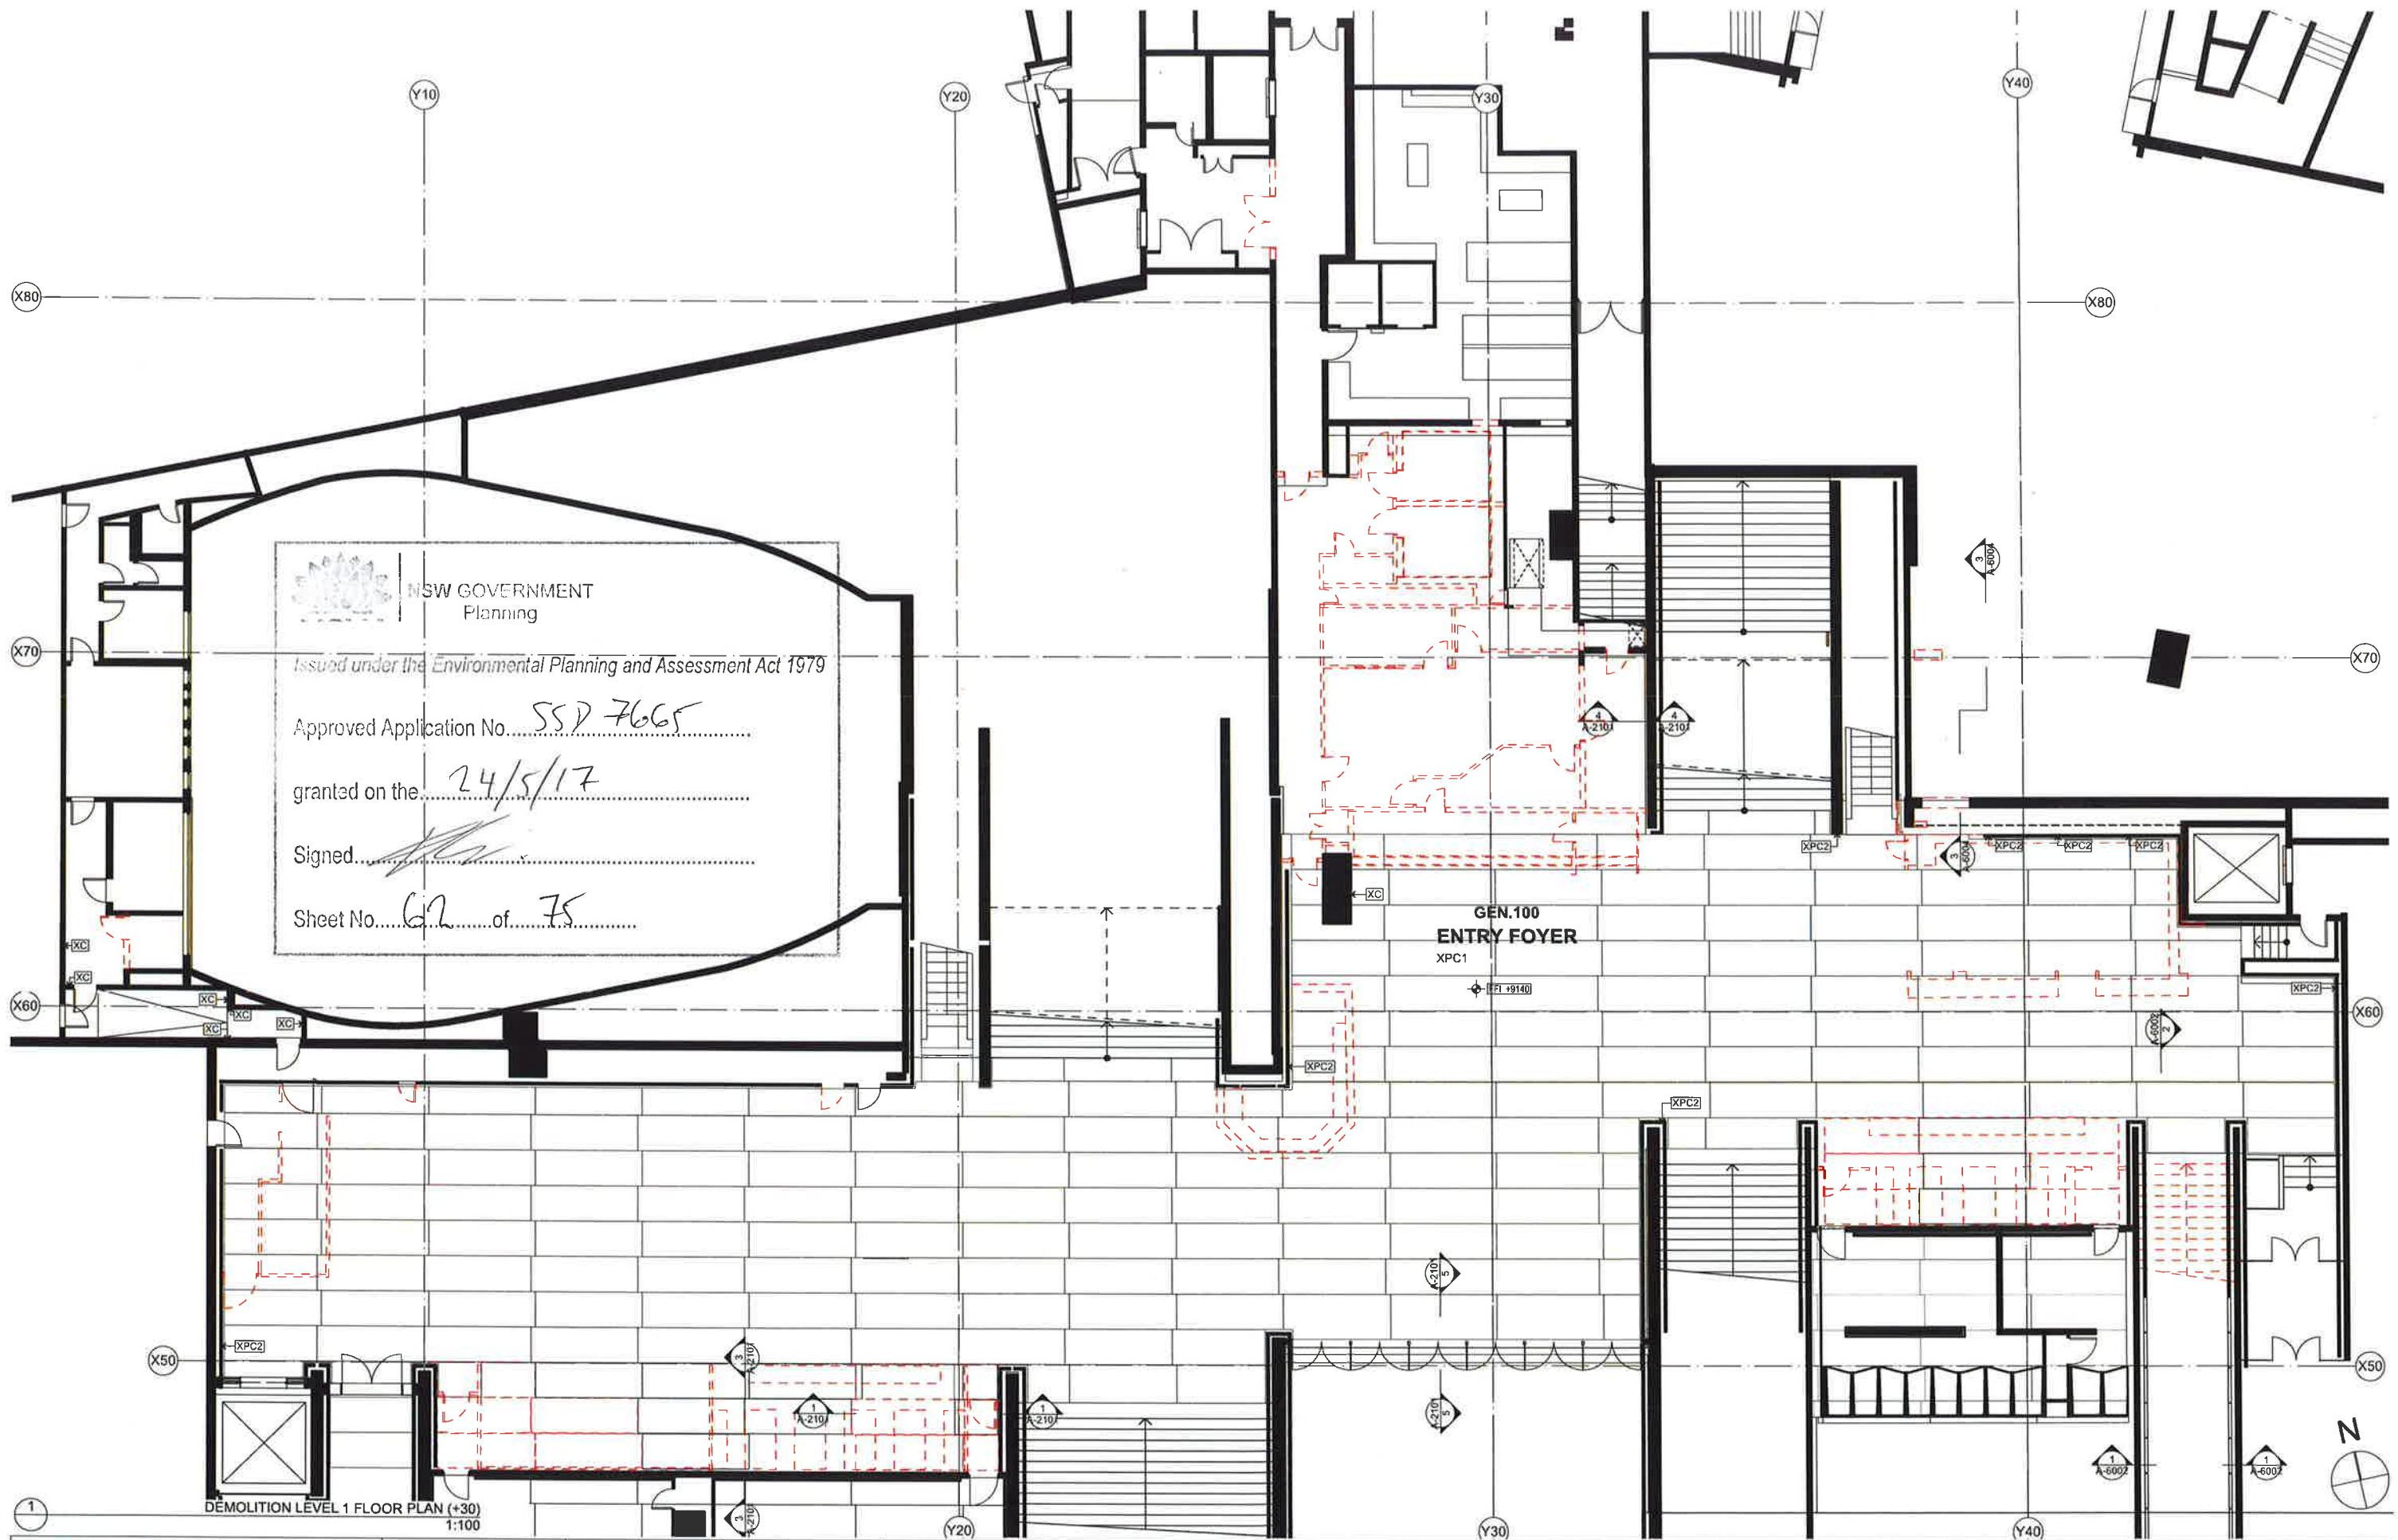

NSW GOVERNMENT
Planning

Issued under the Environmental Planning and Assessment Act 1979

Approved Application No. SSD 7665

granted on the 24/5/17

Signed _____

Sheet No. 62 of 75

GEN.100
ENTRY FOYER
XPC1

DEMOLITION LEVEL 1 FLOOR PLAN (+30)
1:100

DATE	REV	DESCRIPTION
02.08.2016	A	ISSUED FOR DA

NOTES:
Do not scale off drawings. Use figured dimensions only. Report any discrepancies to the architect. These designs, plans, specifications and the copyright therein are the property of Tonkin Zulaikha Greer Architects Pty Ltd, and must not be reproduced or copied wholly or in part without written permission of Tonkin Zulaikha Greer Architects Pty Ltd.

VERTICAL TRANSPORT CONSULTANT
Aecom / Adam Magee
Phone: 0418 358 830
Email: Adam.Magee@aecom.com

FIRE ENGINEERING
Warren Smith Partners / David Bull
Phone: 0423 258 522
Email: david.bull@warrensmith.com.au

KITCHEN CONSULTANT
Mack Group / Nabea Ghannem
Phone: 02 9555 0365
Email: hq@mackgroup.com.au

ACOUSTIC ENGINEER
Ansp / Christopher Sims
Phone: +61 2 8320 3402
Email: Christopher.Sims@ansp.com

HYDRAULIC ENGINEER
Warren Smith Partners / Campbell Hazelden
Phone: +61 2 6234 8955
Email: campbell@warrensmith.com.au

COST PLANNING CONSULTANT
Alston Group / Jason Finn
Phone: 0413 753469
Email: alex.finn@alstongroup.com

AV CONSULTANT
Ansp / Ben Moore
Phone: +61 401 572 480
Email: Ben.moore@ansp.com

LIGHTING ARCHITECT
Steenen Varming / Ashleigh Bretherton
Phone: 0967 2200
Email: Ashleigh.Bretherton@steeenvarming.com

HERITAGE CONSULTANT
Design S / Alan Greer
Phone: 0416 227 697
Email: alan.greer@designs.com.au

SECURITY CONSULTANT
Ansp / Shane Norton
Phone: +61 421 190 238
Email: Shane.norton@ansp.com

MECHANICAL ENGINEER
Aecom / Kheng Ip
Phone: 02 9934 0000
Email: Kheng.Ip@aecom.com

FIRE CONSULTANT
Ansp / Richard Swinden
Phone: 0405 680585
Email: Richard.Swinden@ansp.com

ELECTRICAL ENGINEER
Steenen Varming / Ivan Mira
Phone: 0967 2200
Email: Ivan.Mira@steeenvarming.com

STRUCTURAL ENGINEER
AECOM / Jonathan Onslow
Phone: 0424 253 327
Email: Jonathan.onslow@aecom.com

ACCESSIBILITY CONSULTANT
Access / Richard Swinden
Phone: 0458 627958
Email: rswinden@accessconsultants.com

BCA/PCA CONSULTANT
Group DLA / Shane Berry
Phone: 0445 585085
Email: shane.berry@groupda.com.au

CLIENT:
SOH Trust
Phone: 0498 390 101 (Matthew Lorrimer)
Email: mlorrimer@sydneyoperahouse.com

PROJECT:
Sydney Opera House -
Front of House Renewal
ENTRY FOYER

PROJECT NO : 15031

ARCHITECT
TONKIN ZULAIKHA GREER ARCHITECTS
117 Reservoir Street
ABN: 4800722349
P: (02) 9215 4800
F: (02) 9215 4801
EMAIL: tm@tjg.com.au
WEB: www.tjg.com.au

DRAWING TITLE	
DEMOLITION LEVEL 1 PLAN (+30)	
SCALES	1:200 @ A3 1:100 @ A1
PHASE	DA
DRAWING NO	A-0101

DRAWN BY
MB, TS, RM
CHECKED
RM, TG
DATE
August 2016
REV
A



NSW GOVERNMENT
Planning


Issued under the Environmental Planning and Assessment Act 1979

Approved Application No. SSD 7665


granted on the 24/5/17

Signed [Signature]

Sheet No. 63 of 75

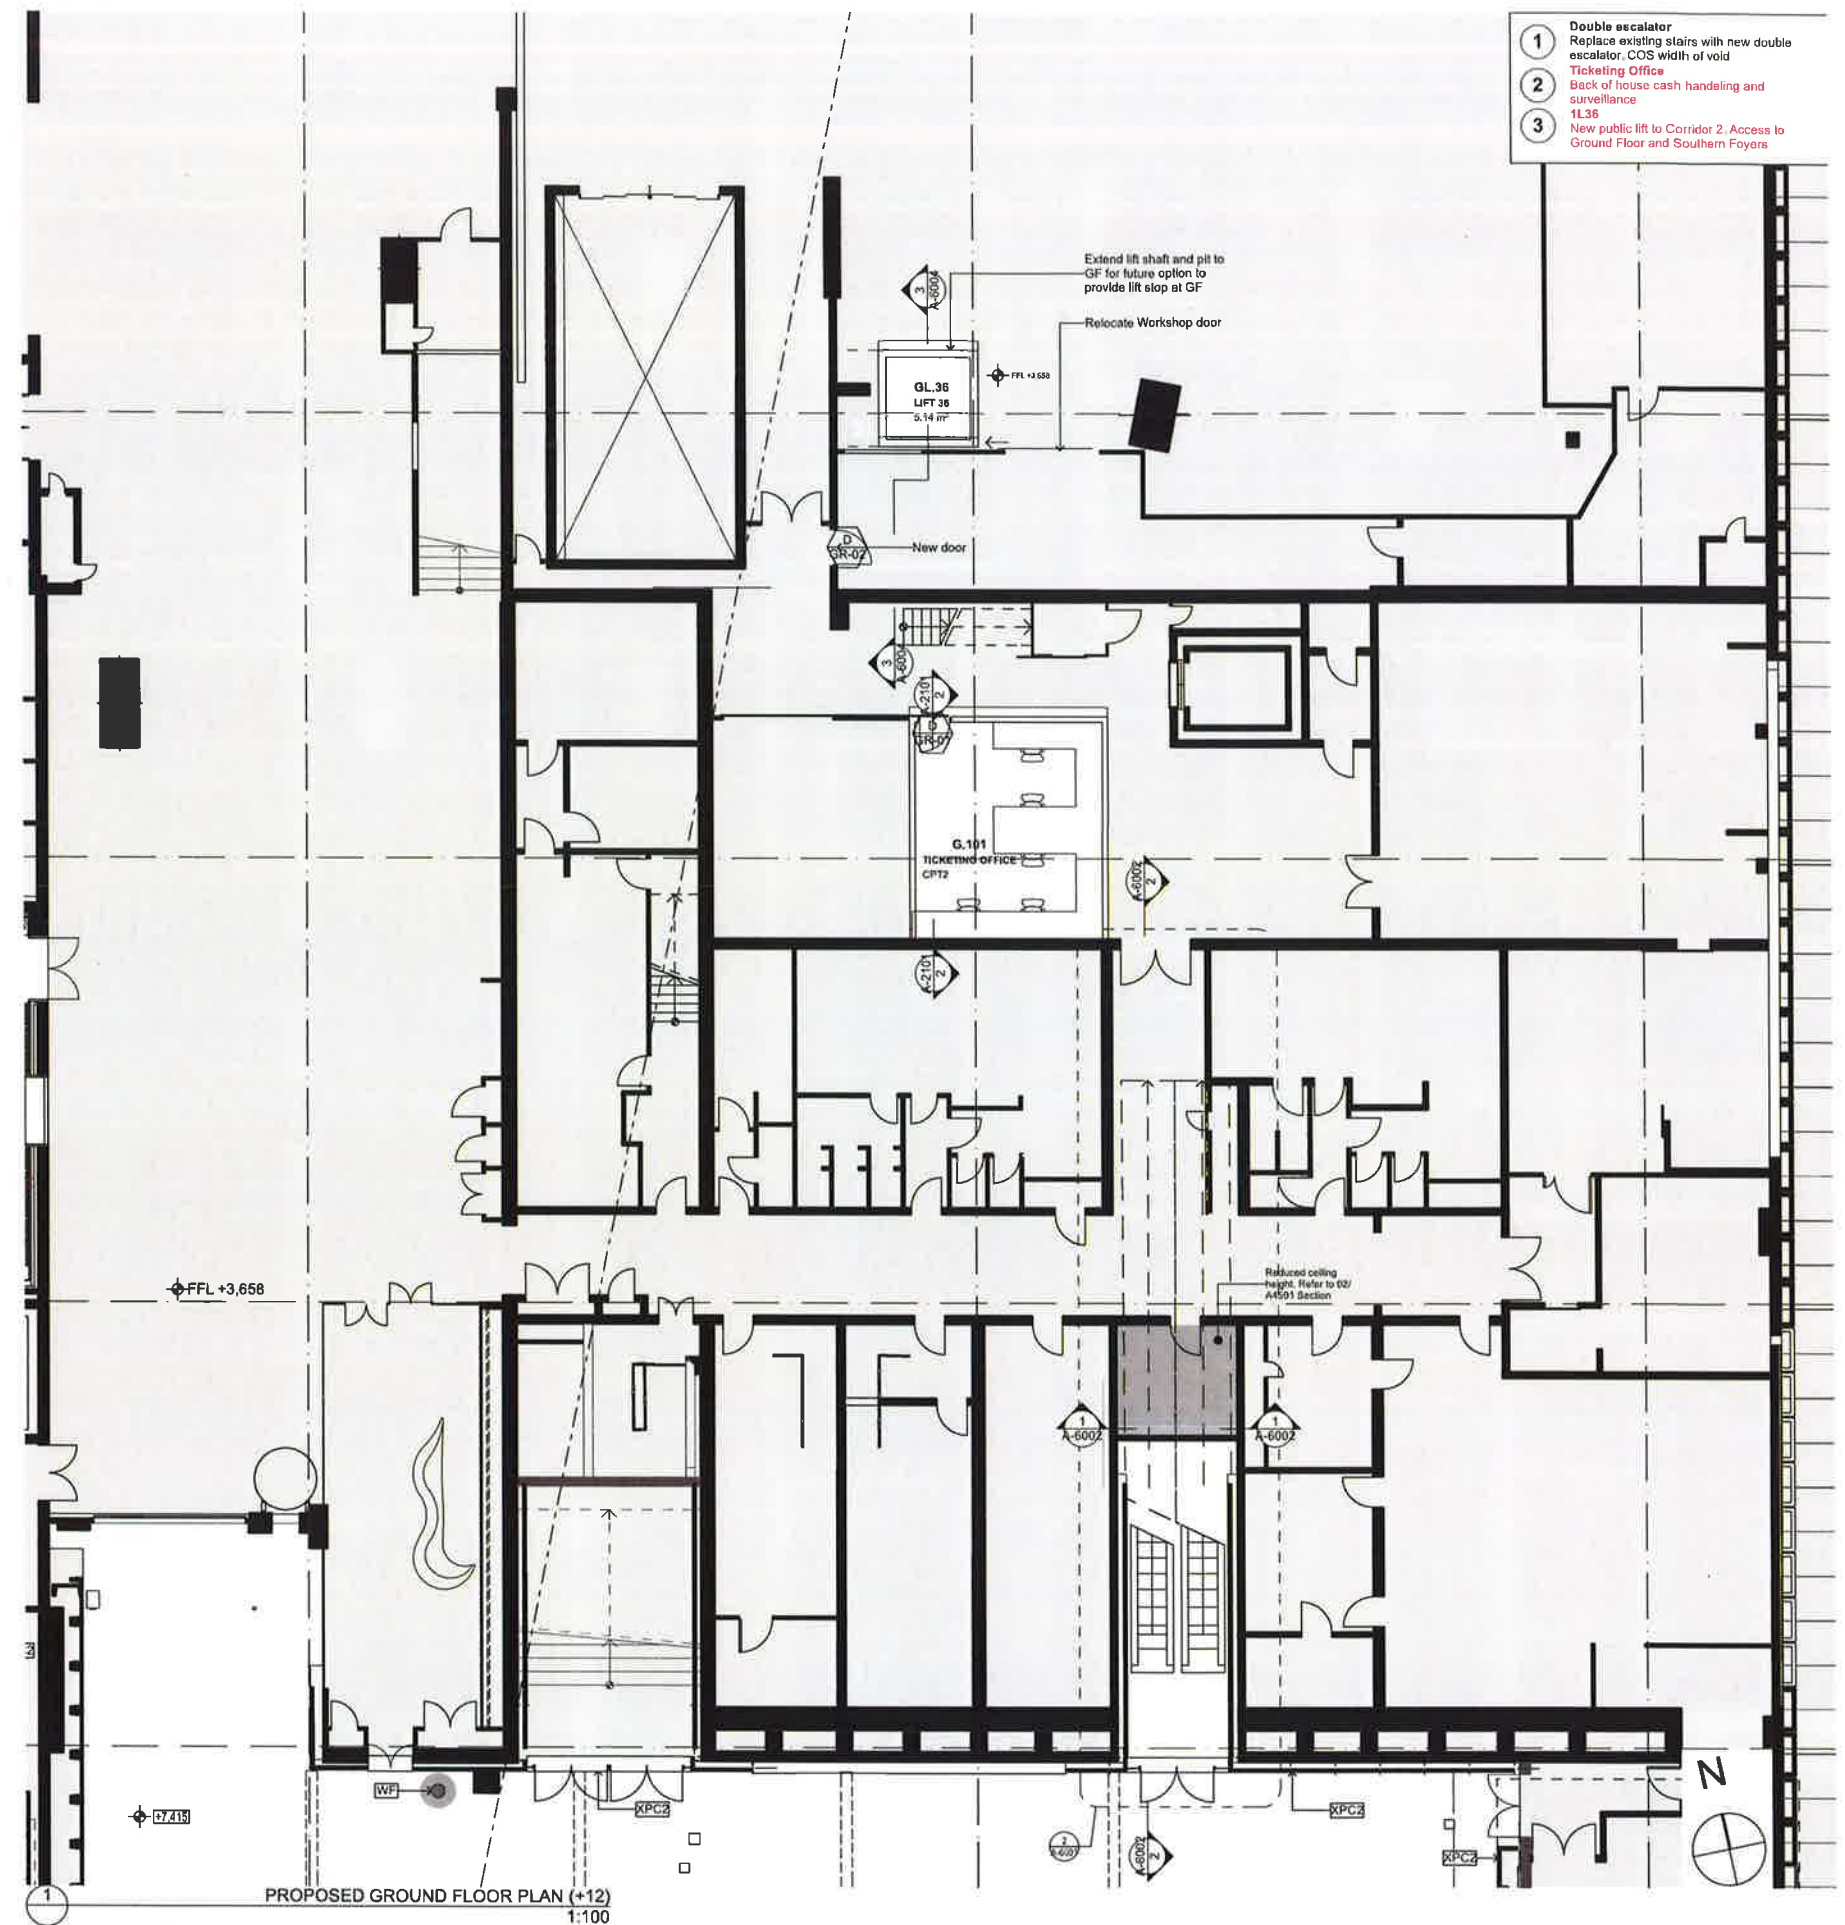

DATE	REV	DESCRIPTION	NOTES:	VERTICAL TRANSPORT CONSULTANT	ACOUSTIC ENGINEER	AV CONSULTANT	SECURITY CONSULTANT	ELECTRICAL ENGINEER	BCAPCA CONSULTANT	CLIENT:	PROJECT:	ARCHITECT	DRAWING TITLE	DRAWN BY
02.08.2016	A	ISSUED FOR DA	Do not scale off drawings. Use figured dimensions only. Report any discrepancies to the architect. These designs, plans, specifications and the copyright herein are the property of Tonkin Zulaikha Greer Architects Pty Ltd, and must not be reproduced or copied wholly or in part without written permission of Tonkin Zulaikha Greer Architects Pty Ltd.	Accom / Adam Magee Phone: 0410 355 830 Email: adam.magee@accom.com.au	Arup / Christopher Sims Phone: +61 2 8320 3482 Email: Chris.Sims@arup.com	Arup / Ben Moore Phone: +61 421 160 238 Email: Ben.moore@arup.com	Arup / Shane Norton Phone: +61 421 160 238 Email: Shane.norton@arup.com	Steenen Varming / Ivan Mira Phone: 0907 2200 Email: Ivan.Mira@steeenvarming.com	Group DIA / Shane Barry Phone: 0448 586626 Email: shane.barry@groupdia.com.au	SOH Trust Phone: 0498 380 101 (Matthew Lorrimer) Email: mlorrimer@sydneyoperahouse.com	Sydney Opera House - Front of House Renewal ENTRY FOYER	TONKIN ZULAIKHA GREER ARCHITECTS 117 Reservoir Street ABN: 4600272349 P: (02) 9215 4900 F: (02) 9215 4901 EMAIL: tm@tzzg.com.au WEB: www.tzzg.com.au	PROPOSED GROUND FLOOR PLAN (+12)	MB, TS, RM
				FIRE ENGINEERING Warren Smith Partners / David Bolt Phone: 0425 258 922 Email: david@warrensmith.com.au	HYDRAULIC ENGINEER Warren Smith Partners / Campbell Hazell Phone: +61 2 8234 8555 Email: campbell@warrensmith.com.au	LIGHTING ARCHITECT Steenen Varming / Aisling Broderick Phone: 0907 2200 Email: Aisling.Broderick@steeenvarming.com	MECHANICAL ENGINEER Accom / Khang Lo Phone: 02 8934 6000 Email: Khang.Lo@accom.com	STRUCTURAL ENGINEER AECOM / Jonathan Onslow Phone: 0434 753 327 Email: jonathan.onslow@aecom.com	ESD CONSULTANT Cundell / David Clark Phone: 0424 756640 Email: d.clark@cundell.com				1:200 @ A3 1:100 @ A1	RM, TG
				KITCHEN CONSULTANT Mack Group / Nikola Onaithe Phone: 02 9550 0566 Email: nola@mackgroup.com.au	COST PLANNING CONSULTANT Mack Group / Jean Finn Phone: 0410 324660 Email: alex.buchan@mackgroup.com	HERITAGE CONSULTANT Design 5 / Alan Crocker Phone: 0416 227962 Email: alan.crocker@design5.com.au	FIRE CONSULTANT Arup / Robert Morrison Phone: 0405 690565 Email: Robert.morrison@arup.com	ACCESSIBILITY CONSULTANT Access / Richard Seidman Phone: 0428 627708 Email: r.seidman@accessconsultants.com					PHASE DA DRAWING NO A-1001	DATE August 2016
											PROJECT NO: 15031	WEB: www.tzzg.com.au	REV A	

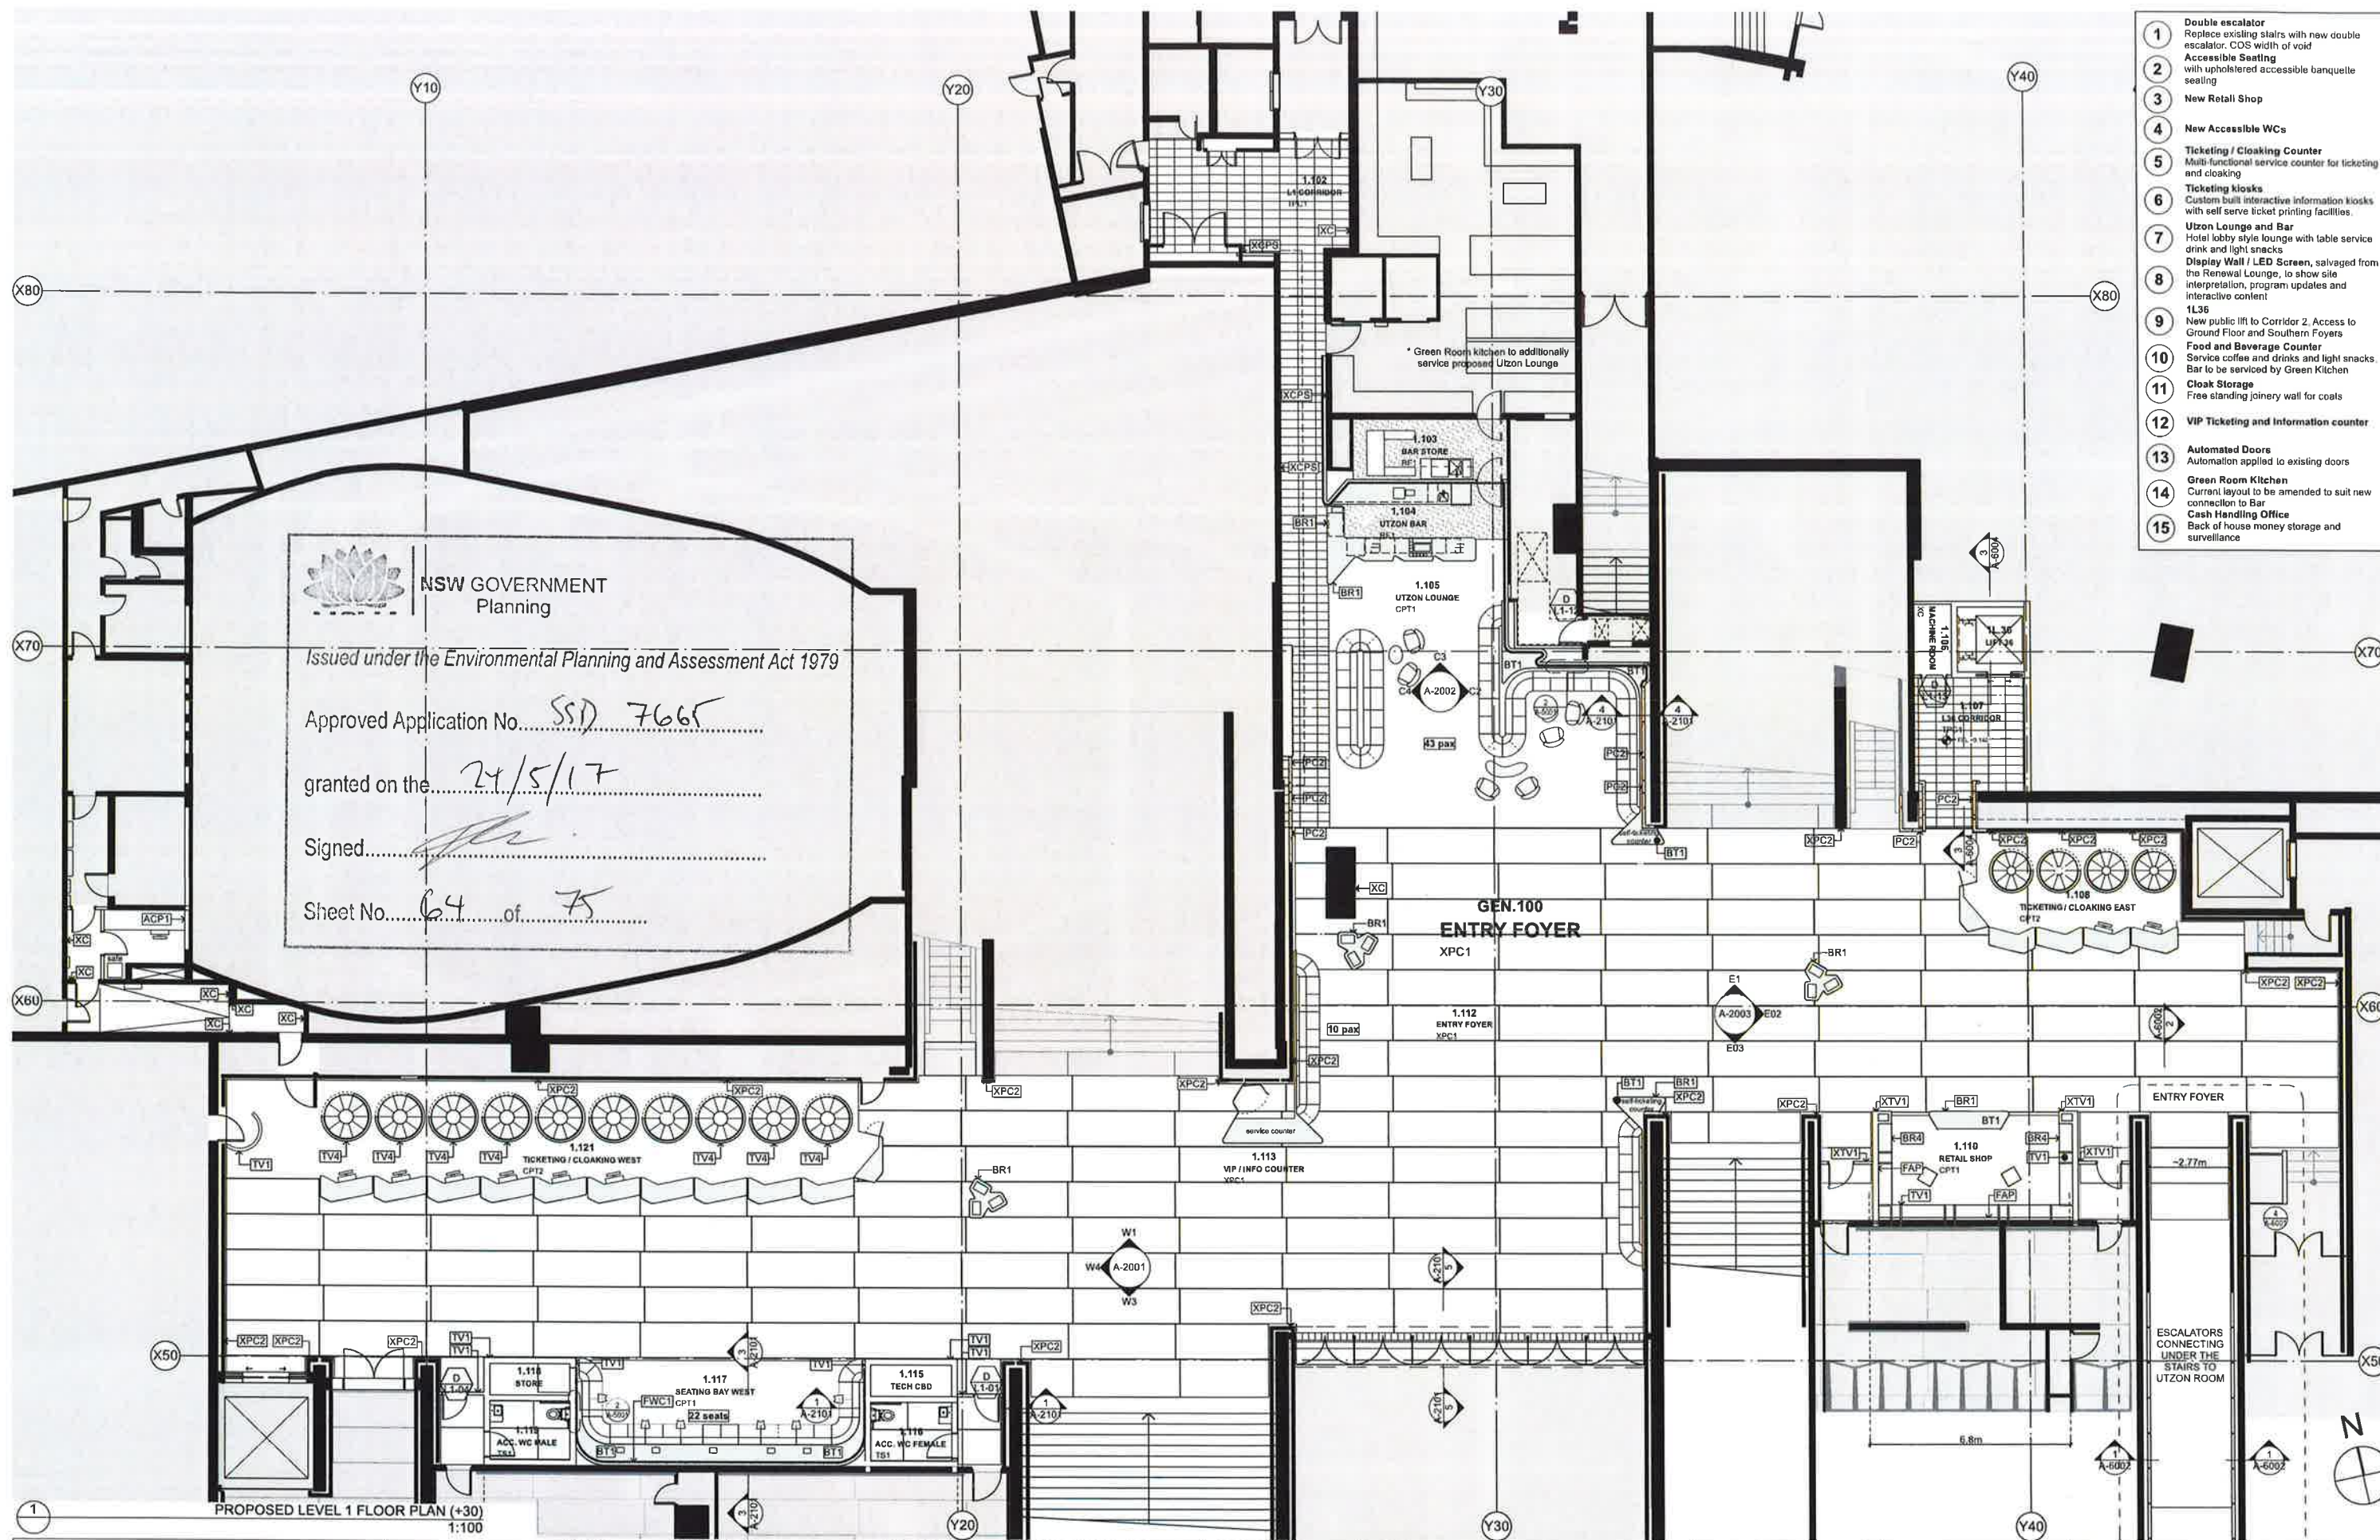

- 1 Double escalator
Replace existing stairs with new double escalator. COS width of void
- 2 Accessible Seating
with upholstered accessible banquette seating
- 3 New Retail Shop
- 4 New Accessible WCs
- 5 Ticketing / Cloaking Counter
Multi-functional service counter for ticketing and cloak
- 6 Ticketing kiosks
Custom built interactive information kiosks with self serve ticket printing facilities
- 7 Utzon Lounge and Bar
Hotel lobby style lounge with table service drink and light snacks
- 8 Display Wall / LED Screen, salvaged from the Renewal Lounge, to show site interpretation, program updates and interactive content
- 9 1L36
New public lift to Corridor 2. Access to Ground Floor and Southern Foyers
- 10 Food and Beverage Counter
Service coffee and drinks and light snacks. Bar to be serviced by Green Kitchen
- 11 Cloak Storage
Free standing joinery wall for coats
- 12 VIP Ticketing and information counter
- 13 Automated Doors
Automation applied to existing doors
- 14 Green Room Kitchen
Current layout to be amended to suit new connection to Bar
- 15 Cash Handling Office
Back of house money storage and surveillance

NSW GOVERNMENT
Planning

Issued under the Environmental Planning and Assessment Act 1979

Approved Application No. SSD 7665

granted on the 24/5/17

Signed.....

Sheet No. 64 of 75

DATE	REV	DESCRIPTION	NOTES:	VERTICAL TRANSPORT CONSULTANT	ACOUSTIC ENGINEER	AV CONSULTANT	SECURITY CONSULTANT	ELECTRICAL ENGINEER	BCA/PCA CONSULTANT	CLIENT	PROJECT:	ARCHITECT	DRAWING TITLE	DRAWN BY	
02.08.2016	A	ISSUED FOR DA	Do not scale off drawings. Use figured dimensions only. Report any discrepancies to the architect. These designs, plans, specifications and the copyright herein are the property of Tonkin Zulaikha Greer Architects Pty Ltd. and must not be reproduced or copied wholly or in part without written permission of Tonkin Zulaikha Greer Architects Pty Ltd.	Aecom / Adam Mayne Phone: 0416 356 830 Email: adam.mayne@aecom.com	Arup / Christopher Sims Phone: +61 2 9320 2452 Email: christopher.sims@arup.com	Arup / Ben Moore Phone: +61 401 572 486 Email: ben.moore@arup.com	Arup / Shane Norton Phone: +61 2 997 2200 Email: shane.norton@arup.com	Steenman Varming / Ivan Mira Phone: 0987 2200 Email: ivan.mira@steenmanvarming.com	Group DLA / Shane Berry Phone: 0448 565656 Email: sherry@groupdla.com.au	SOH Trust Phone: 0498 380 101 (Matthew Lorimer) Email: mlorimer@sydneyoperahouse.com	Sydney Opera House - Front of House Renewal	TONKIN ZULAIKHA GREER ARCHITECTS 117 Reservoir Street ABN: 4800272349 P: (02) 9215 4900 F: (02) 9215 4901 EMAIL: tim@tzig.com.au WEB: www.tzig.com.au	PROPOSED LEVEL 1 PLAN (+30)	MB, TS, RM	
				FIRE ENGINEERING Warren Smith Partners / David Bolt Phone: 0425 255 022 Email: david.bolt@warrensmith.com.au	HYDRAULIC ENGINEER Warren Smith Partners / Campbell Hazell Phone: +61 2 9324 8855 Email: campbell@warrensmith.com.au	LIGHTING ARCHITECT Steenman Varming / Aishleigh Bivertson Phone: 0987 2200 Email: aishleigh.bivertson@steenmanvarming.com	MECHANICAL ENGINEER Aecom / Khang Ip Phone: 02 8934 0200 Email: khang.ip@aecom.com	STRUCTURAL ENGINEER AECOM / Jonathan Onslow Phone: 0434 253 327 Email: jonathan.onslow@aecom.com	ESD CONSULTANT Cundell / David Clark Phone: 0424 750840 Email: d.clark@cundell.com				SCALES 1:200 @ A3 1:100 @ A1	CHECKED RM, TG	
				KITCHEN CONSULTANT Mack Group / Nisha Ghoshal Phone: 02 9550 0555 Email: nisha.ghoshal@mackgroup.com.au	COST PLANNING CONSULTANT Atlas Group / Jason Finn Phone: 0415 754889 Email: alex.finn@atlasgroup.com	HERITAGE CONSULTANT Design S / Alan Croker Phone: 0416 237893 Email: alan.croker@designs.com.au	FIRE CONSULTANT Arup / Richard Seiden Phone: 0405 590353 Email: richard.seiden@arup.com	ACCESSIBILITY CONSULTANT iAccess / Richard Seiden Phone: 0408 677908 Email: richard.seiden@iaccessconsultants.com					PHASE DA	DRAWING NO A-1002	REV A




Approved Application No. SSD 7665


granted on the 24/5/17

Signed.....

Sheet No. 65 of 75

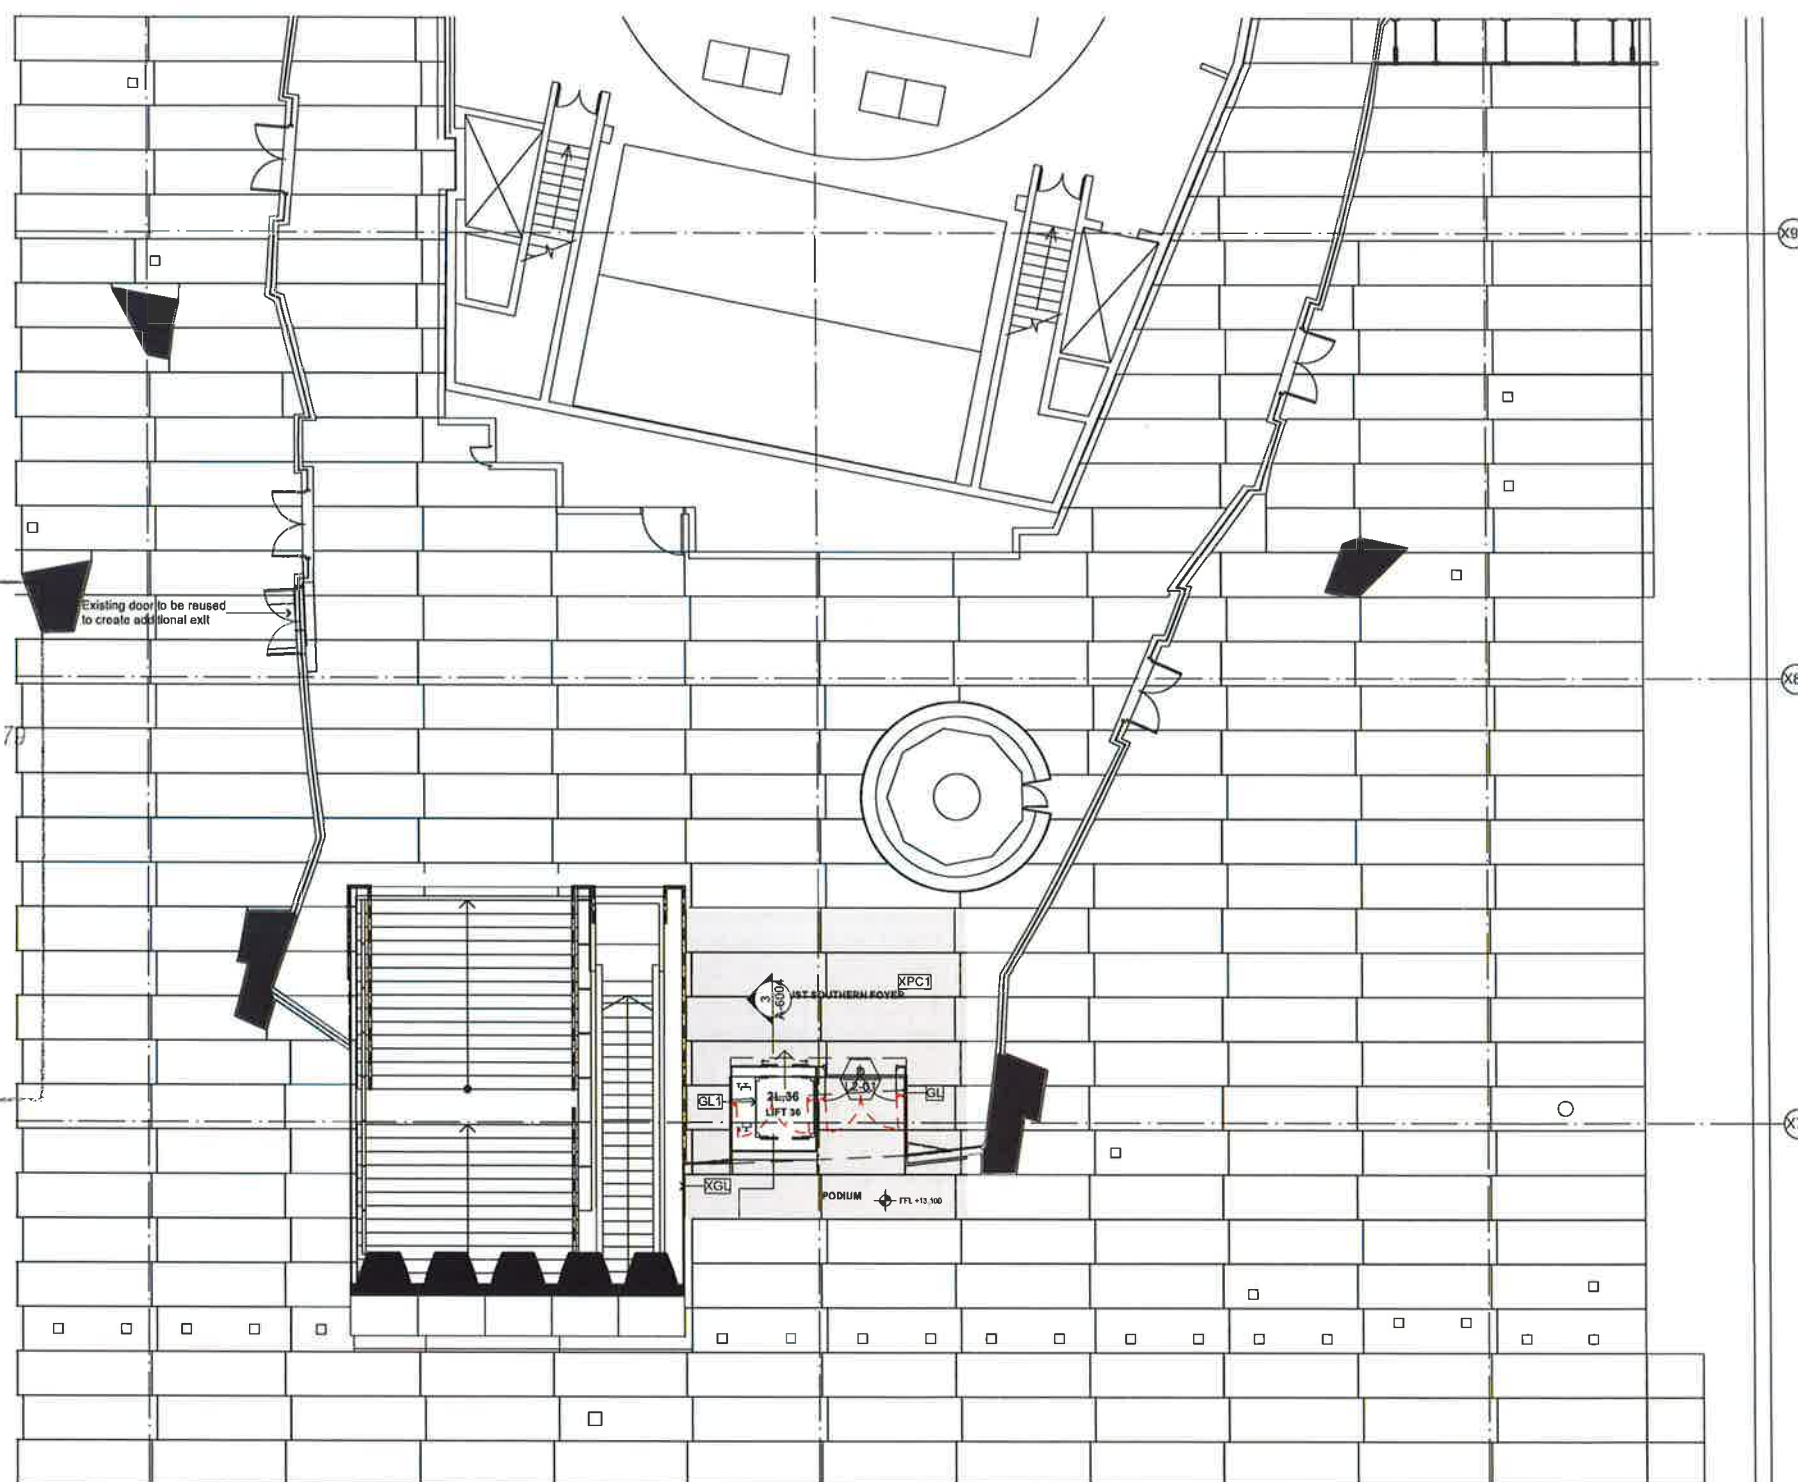

DATE 02.08.2016	REV A	DESCRIPTION ISSUED FOR DA	NOTES: Do not scale off drawings. Use figured dimensions only. Report any discrepancies to the architect. These designs, plans, specifications and the copyright therein are the property of Tonkin Zulaikha Greer Architects Pty Ltd, and must not be reproduced or copied wholly or in part without written permission of Tonkin Zulaikha Greer Architects Pty Ltd.	VERTICAL TRANSPORT CONSULTANT Aesam / Adam Mages Phone: 0414 356 833 Email: Adam.Mages@aesam.com	ACOUSTIC ENGINEER Anup / Christopher Sims Phone: +61 2 9321 1452 Email: Christopher.Sims@anup.com	AV CONSULTANT Anup / Ben Moore Phone: 0882 2200 Email: Ben.moore@anup.com	SECURITY CONSULTANT Bosman Vanning / Ivan Mira Phone: +61 627 186 280 Email: Ivan.Mira@bosmanvanning.com	ELECTRICAL ENGINEER Bosman Vanning / Ivan Mira Phone: +61 627 186 280 Email: Ivan.Mira@bosmanvanning.com	BCAP/CA CONSULTANT Group BLA / Shane Berry Phone: 0816 564606 Email: shane@groupbla.com.au	CLIENT: SOH Trust Phone: 0496 390 101 (Matthew Lormier) Email: mlormier@sydneyoperahouse.com	PROJECT : Sydney Opera House - Front of House Renewal	ARCHITECT TOMKIN ZULAIKHA GREER ARCHITECTS 117 Reservoir Street ABN: 46002722349 P: (02) 9215 4900 F: (02) 9215 4901 EMAIL: lim@tsg.com.au WEB: www.tsg.com.au	DRAWING TITLE PROPOSED LEVEL 2 PLAN (+42)	DRAWN BY MB, TS, RL		
				FIRE ENGINEERING Warren Smith Partners / David Bolt Phone: 0425 556 122 Email: david@warrensmith.com.au	HYDRAULIC ENGINEER Warren Smith Partners / Campbell Hazell Phone: +61 2 8294 8655 Email: campbell@warrensmith.com.au	LIGHTING ARCHITECT Stevens Vanning / Ashleigh Broderson Phone: 0428 7202 Email: Ashleigh.Broderson@stevensvanning.com	MECHANICAL ENGINEER Aesam / Kheng Ng Phone: 0418 804 009 Email: kheng@aesam.com	STRUCTURAL ENGINEER ACCOM / Jonathan Onslow Gundell / David Clark Phone: 0418 804 009 Email: d.clark@gundell.com	ESD CONSULTANT Gundell / David Clark Phone: 0418 804 009 Email: d.clark@gundell.com				CHECKED RM, TS	DATE August 2016		
				KITCHEN CONSULTANT Mack Group / Nisha Ghambhar Phone: 02 9504 0656 Email: alex.buchanan@macgroup.com.au	COST PLANNING CONSULTANT Atlas Group / Jason Finn Phone: 0415 320489 Email: alex.buchanan@macgroup.com.au	HERITAGE CONSULTANT Design 5 / Alan Greer Phone: 0415 221920 Email: alan.greer@design5.com.au	FIRE CONSULTANT Anup / Richard Martinson Phone: 0405 670685 Email: richard@anup.com.au	ACCESSIBILITY CONSULTANT i-Access / Richard Martinson Phone: 0405 670685 Email: richard@anup.com.au					PHASE DA	DRAWING NO A-1003	REV	
												ENTRY FOYER		SCALES 1:200 @ A3:1:100, 1:200 @ A1		
												PROJECT NO : 15031				

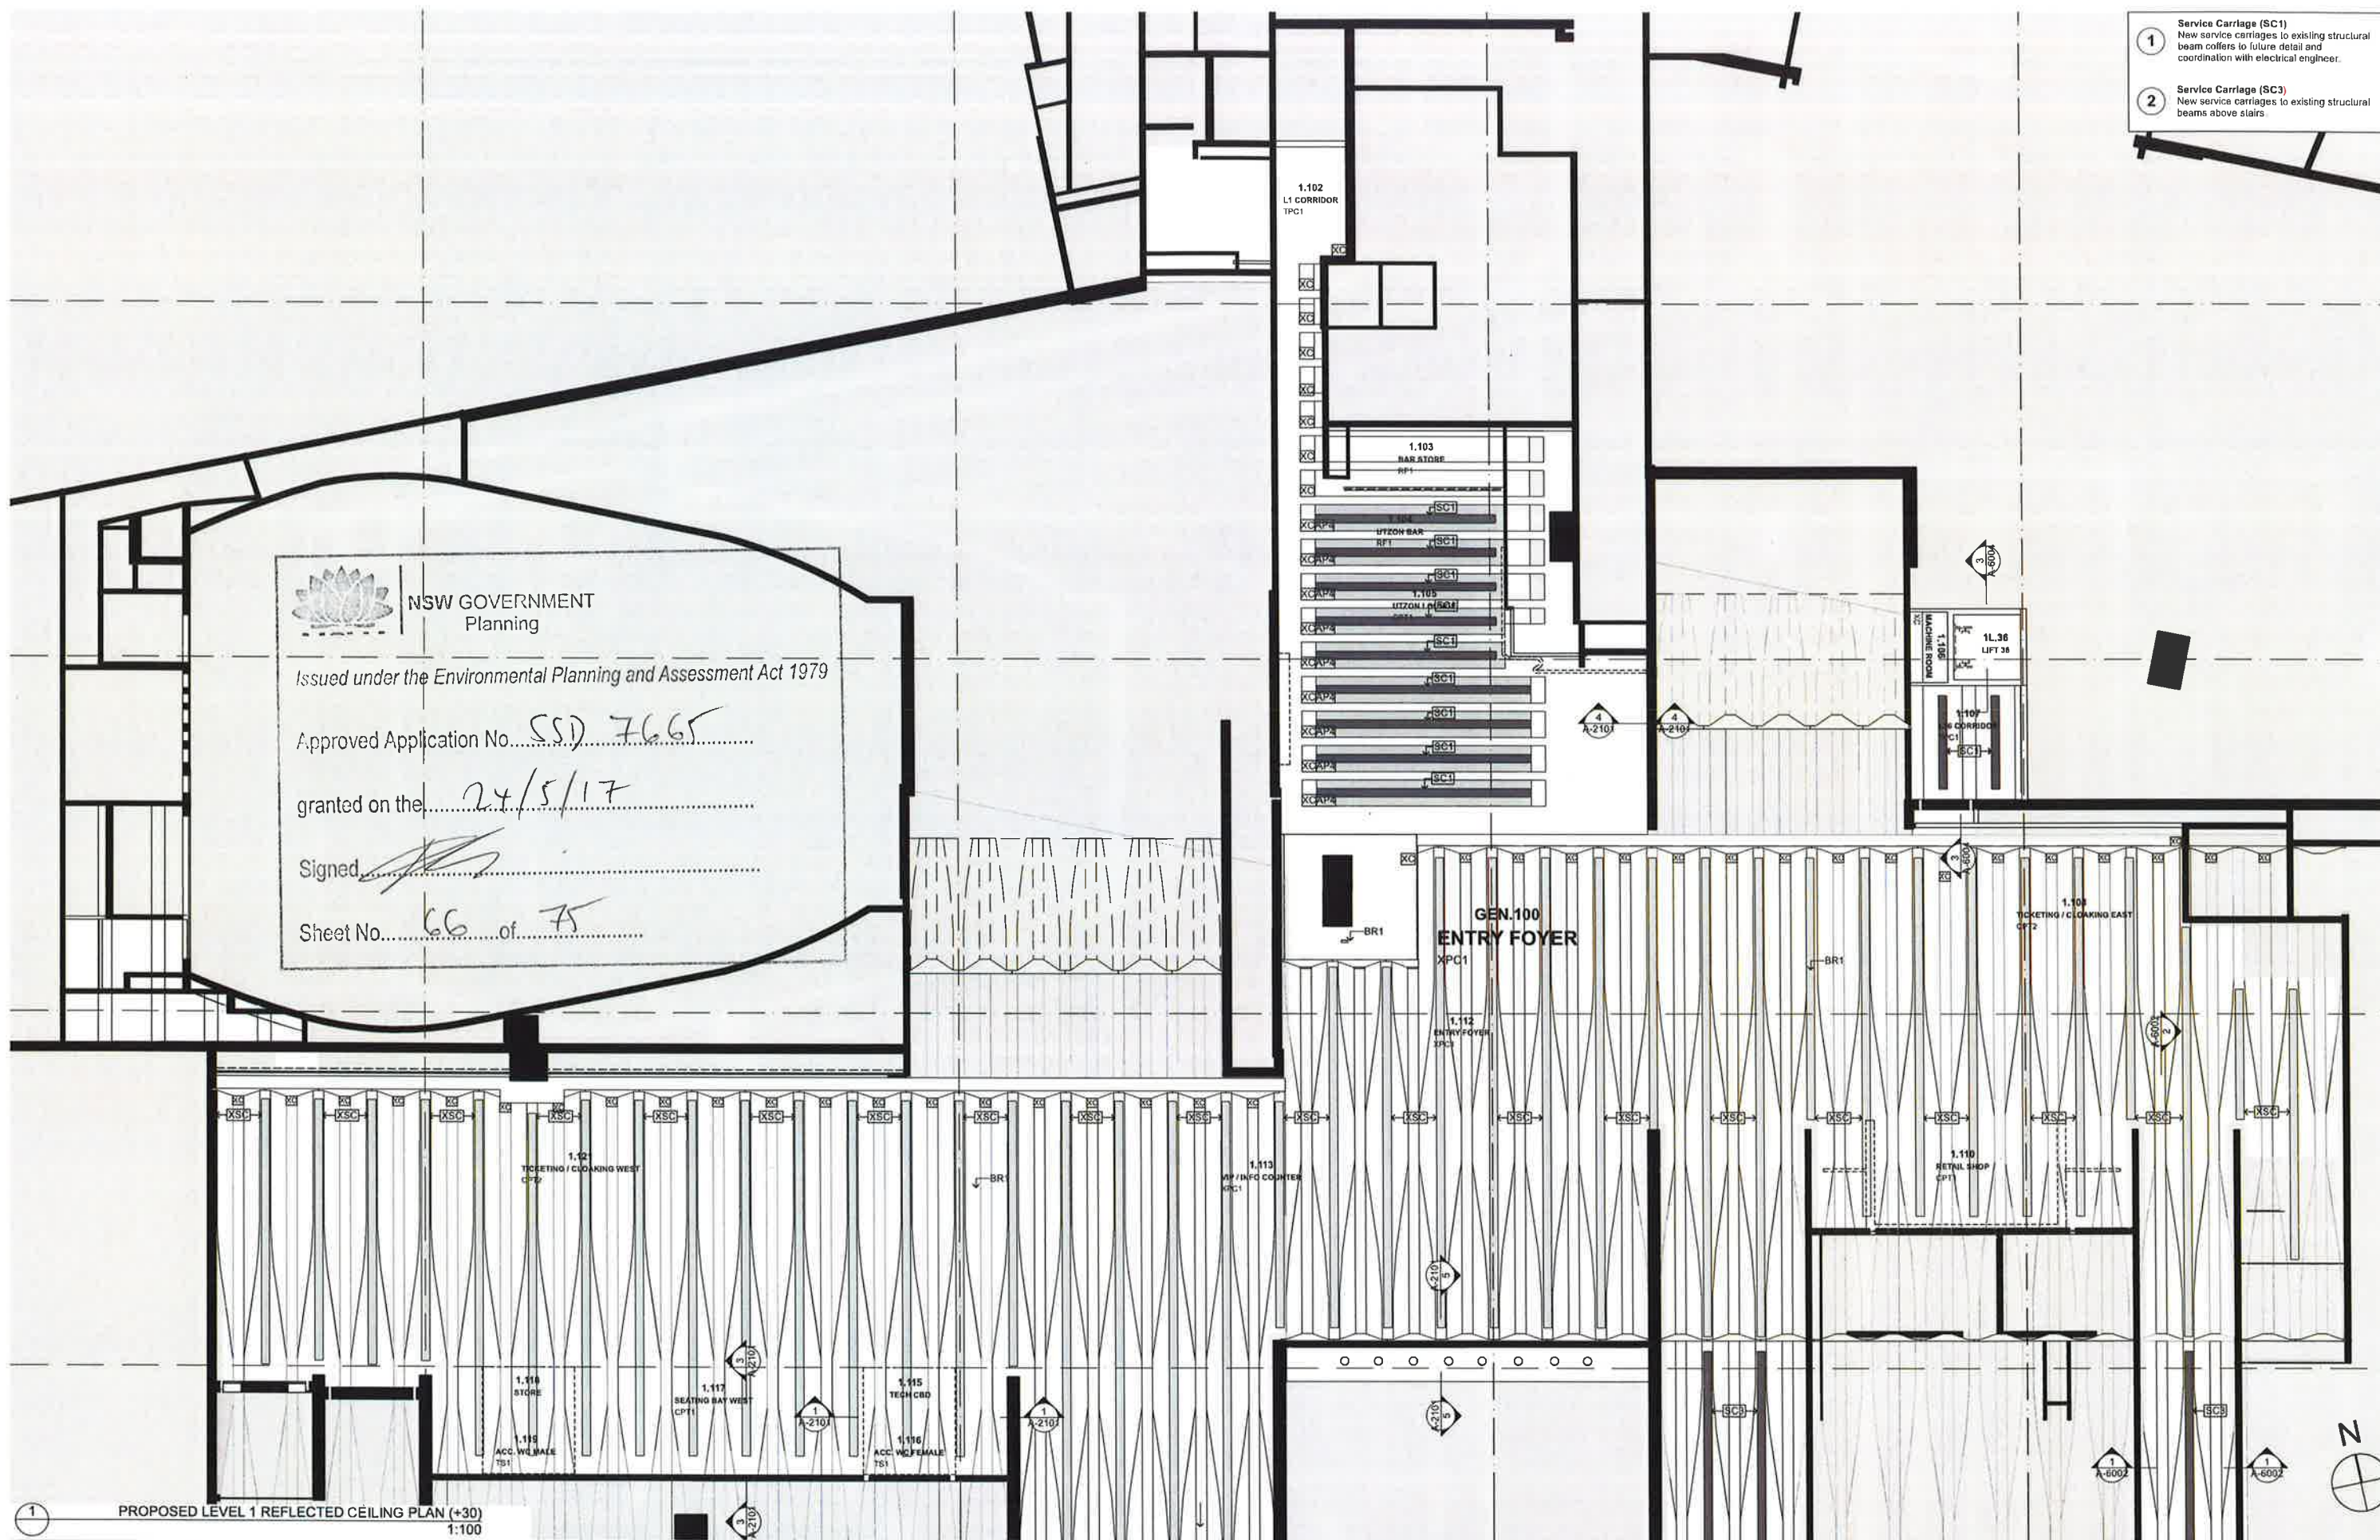

- 1 Service Carriage (SC1)
New service carriages to existing structural beam coffers to future detail and coordination with electrical engineer.
- 2 Service Carriage (SC3)
New service carriages to existing structural beams above stairs.

NSW GOVERNMENT
Planning

Issued under the Environmental Planning and Assessment Act 1979

Approved Application No. SSD 7665


granted on the 24/5/17

Signed [Signature]


Sheet No. 66 of 75

1 PROPOSED LEVEL 1 REFLECTED CEILING PLAN (+30)
1:100


DATE 02.06.2016	REV A	DESCRIPTION ISSUED FOR DA	NOTES: Do not scale off drawings. Use figured dimensions only. Report any discrepancies to the architect. These designs, plans, specifications and the copyright therein are the property of Tonkin Zulaikha Greer Architects Pty Ltd and must not be reproduced or copied wholly or in part without written permission of Tonkin Zulaikha Greer Architects Pty Ltd.	VERTICAL TRANSPORT CONSULTANT Accom / Adam Mage Phone: 0416 356 830 Email: adam.mage@accom.com.au	ACOUSTIC ENGINEER Arup / Christopher Sims Phone: +61 2 9220 3462 Email: christopher.sims@arup.com.au	AV CONSULTANT Arup / Ben Moore Phone: +61 401 572 480 Email: ben.moore@arup.com.au	SECURITY CONSULTANT Arup / Shane Norton Phone: +61 497 190 238 Email: shane.norton@arup.com.au	ELECTRICAL ENGINEER Steenzen Varming / Ivan Mira Phone: 0967 2200 Email: ivan.mira@steezenvarming.com.au	BCA/PCA CONSULTANT Group DLA / Shane Berry Phone: 0448 556606 Email: shane.berry@groupdla.com.au	CLIENT: SOH Trust Phone: 0498 390 101 (Matthew Lorrimer) Email: mlorrimer@sydneyoperahouse.com	PROJECT : Sydney Opera House - Front of House Renewal	ARCHITECT TONKIN ZULAIKHA GREER ARCHITECTS 117 Reservoir Street ABN: 4600272349 P: (02) 9215 4900 F: (02) 9215 4901 EMAIL: tm@tazg.com.au WEB: www.tazg.com.au	DRAWING TITLE PROPOSED LEVEL 1 RCP (+30)	DRAWN BY MR. TS, RM	
				FIRE ENGINEERING Warren Smith Partners / David Bell Phone: 0420 256 592 Email: david@warrensmith.com.au	HYDRAULIC ENGINEERING Warren Smith Partners / Campbell Hazell Phone: +61 2 8334 8555 Email: campbell@warrensmith.com.au	LIGHTING ARCHITECT Steenzen Varming / Ashleigh Brotherton Phone: 0967 2200 Email: ashleigh.brotherton@steezenvarming.com.au	MECHANICAL ENGINEER Accom / Khang Lo Phone: 02 8534 0200 Email: khang.lo@accom.com.au	STRUCTURAL ENGINEER AECOM / Jonathan Oskier Phone: 0434 293 327 Email: jonathan.oskier@aecom.com.au	ESD CONSULTANT Condat / David Clark Phone: 0424 750840 Email: d.clark@condat.com.au		ENTRY FOYER		SCALES 1:200 @ A3 1:100 @ A1	CHECKED RM, TG	
				KITCHEN CONSULTANT Mack Group / Maher Ghantwal Phone: 02 9550 0566 Email: hof@mackgroup.com.au	COST PLANNING CONSULTANT Alan Group / Jason Finn Phone: 0413 733468 Email: alan.finn@alangroup.com.au	HERITAGE CONSULTANT Design 5 / Alan Crater Phone: 0416 227889 Email: alan.crater@design5.com.au	FIRE CONSULTANT Arup / Richard Feldman Phone: 0438 627059 Email: r.feldman@arup.com.au	ACCESSIBILITY CONSULTANT Access / Richard Feldman Phone: 0438 627059 Email: r.feldman@accessconsultants.com.au					PHASE DA	DRAWING NO A-1201	DATE August 2016 REV

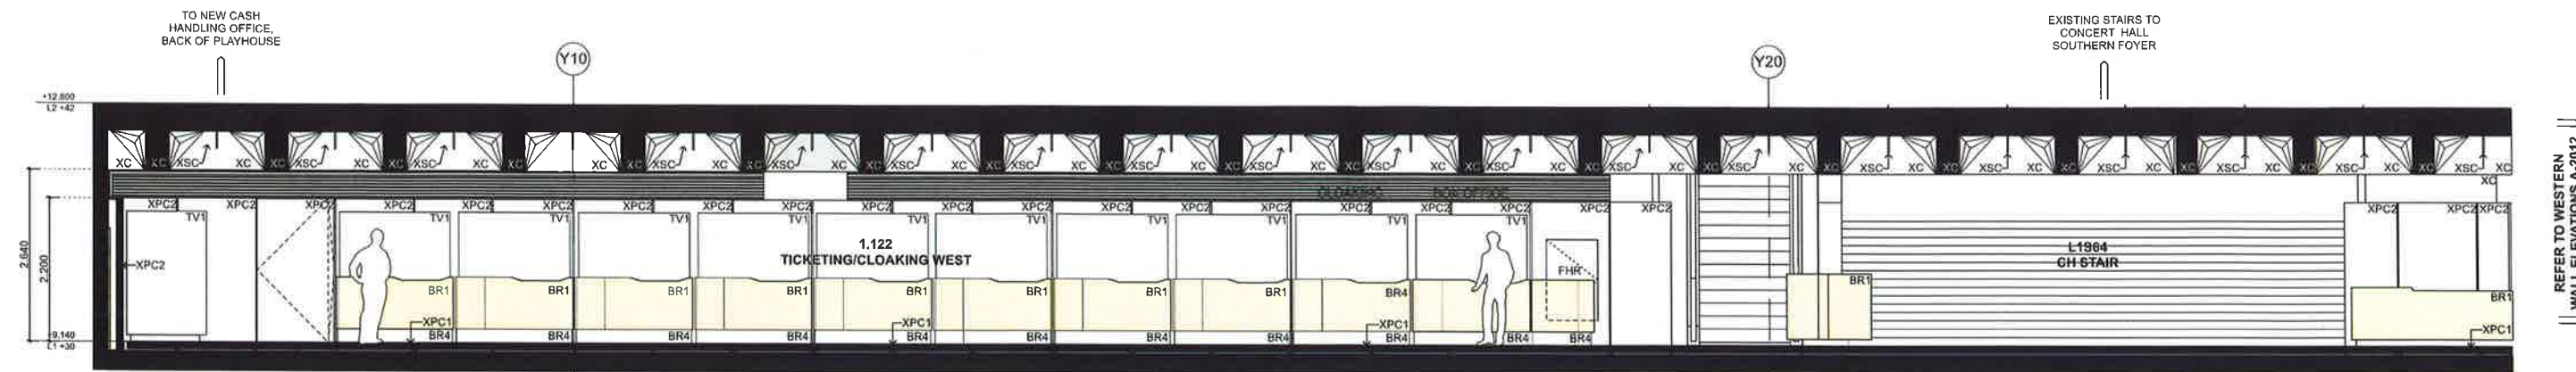

W1 WALL ELEVATION W1 1:50

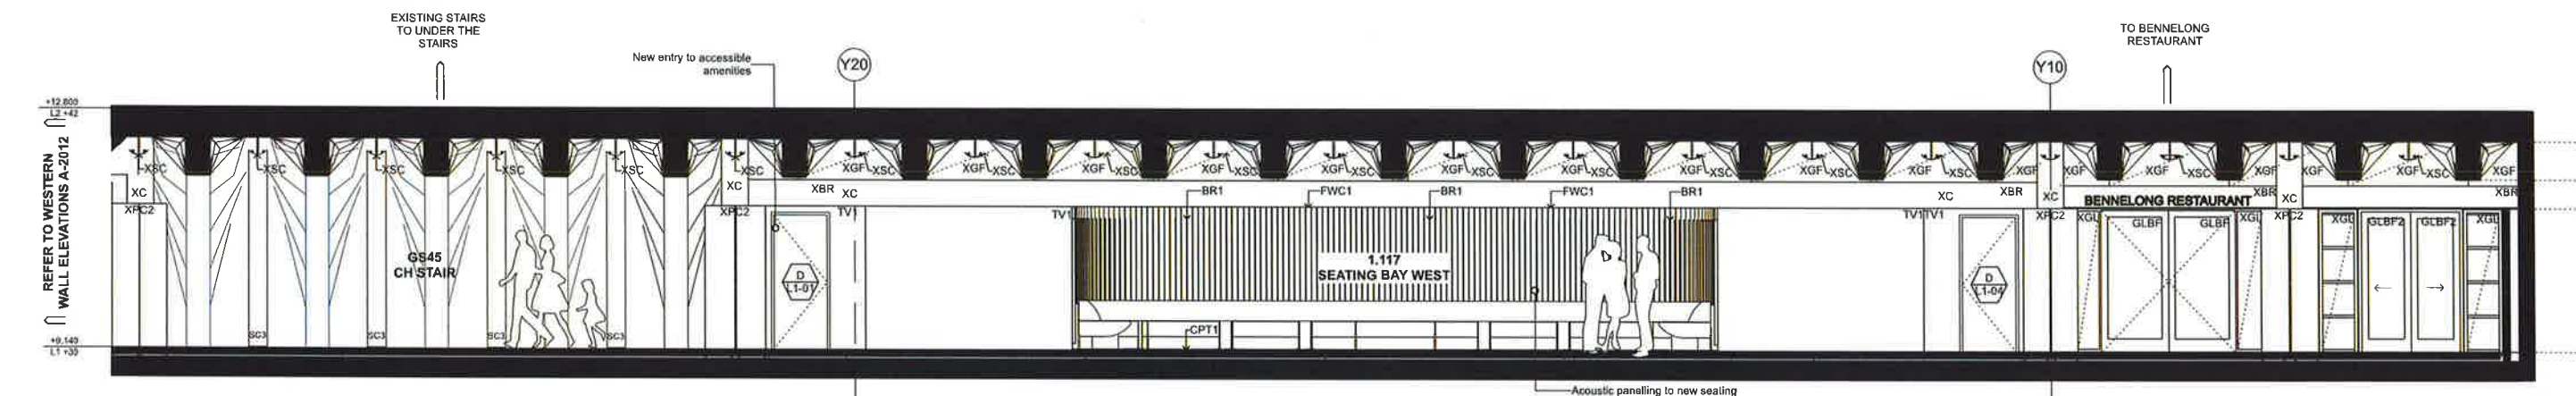

W3 WALL ELEVATION W2 1:50

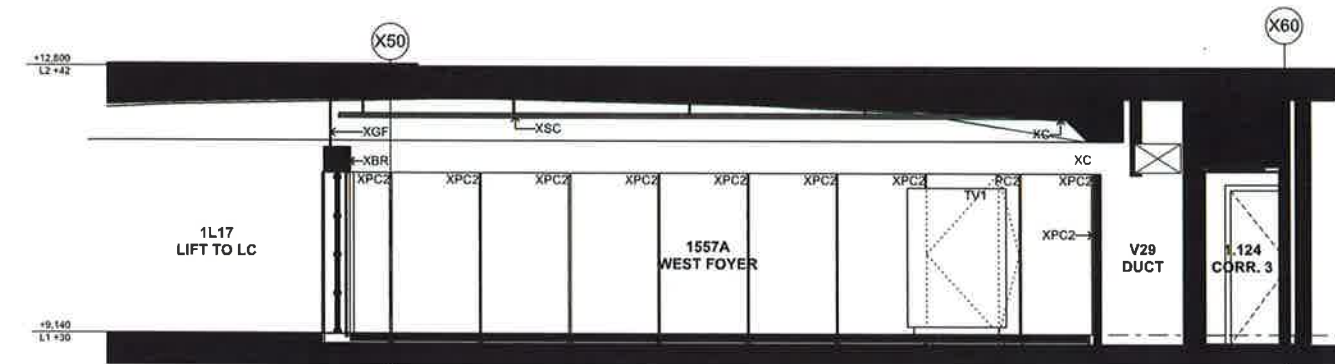

W4 WALL ELEVATION W4 1:50

NSW GOVERNMENT Planning

Issued under the Environmental Planning and Assessment Act 1979



Approved Application No. 551 7665

granted on the 24/5/17




Signed [Signature]

Sheet No. 67 of 75

DATE	REV	DESCRIPTION	NOTES:	VERTICAL TRANSPORT CONSULTANT	ACOUSTIC ENGINEER	AV CONSULTANT	SECURITY CONSULTANT	ELECTRICAL ENGINEER	BCA/PCA CONSULTANT	CLIENT:	PROJECT:	ARCHITECT	DRAWING TITLE	DRAWN BY
02.08.2016	A	ISSUED FOR DA	Do not scale off drawings. Use figured dimensions only. Report any discrepancies to the architect. These designs, plans, specifications and the copyright therein are the property of Tonkin Zulaikha Greer Architects Pty Ltd, and must not be reproduced or copied wholly or in part without written permission of Tonkin Zulaikha Greer Architects Pty Ltd.	Aecom / Adam Wages Phone: 0414 255 830 Email: adam.wages@aecom.com	Arup / Christopher Sims Phone: +61 2 9257 3483 Email: christopher.sims@arup.com	Arup / Ben Moore Phone: +61 401 577 480 Email: ben.moore@arup.com	Arup / Shane Norton Phone: +61 427 180 238 Email: shane.norton@arup.com	Steenken Varming / Brian Mira Phone: 9567 2700 Email: brian.mira@steenkenvarming.com	Group DLA / Shane Berry Phone: 9448 85606 Email: shane.berry@groupdla.com.au	SOH Trust Phone: 0498 390 101 (Matthew Lorimer) Email: mlorimer@sydneyoperahouse.com	Sydney Opera House - Front of House Renewal ENTRY FOYER	TONKIN ZULAIKHA GREER ARCHITECTS 117 Reservoir Street ABN: 46002722348 P: (02) 9215 4900 F: (02) 9215 4901 EMAIL: lin@tzig.com.au WEB: www.tzig.com.au	WALL ELEVATIONS 01	MB, TS, RM
				FIRE ENGINEERING Warren Smith Partners / David Bolt Phone: 0425 256 932 Email: david@warrensmith.com.au	HYDRAULIC ENGINEER Warren Smith Partners / Campbell Hazell Phone: +61 2 8234 8555 Email: campbell@warrensmith.com.au	LIGHTING ARCHITECT Steenken Varming / Ashleigh Bretherton Phone: 9567 3200 Email: ashleigh.bretherton@steenkenvarming.com	MECHANICAL ENGINEER Aecom / Khanh Ip Phone: 62 8934 0000 Email: khang.ip@aecom.com	STRUCTURAL ENGINEER AECOM / Jonathan Onslow Phone: 0434 253 327 Email: jonathan.onslow@aecom.com	ESD CONSULTANT Cundall / David Clark Phone: 0424 750840 Email: d.clark@cundall.com				1:100 @ A3 1:50 @ A1	DATE August 2016
				KITCHEN CONSULTANT Mock Group / Nikita Ghantwal Phone: 02 9550 0566 Email: htd@mockgroup.com.au	COST PLANNING CONSULTANT Advis Group / Jason Finn Phone: 0413 753469 Email: alex.buchan@advisgroup.com	HERITAGE CONSULTANT Design 8 / Alan Croker Phone: 0416 227892 Email: alan.croker@design8.com.au	FIRE CONSULTANT Arup / Richard Montague Phone: 0455 690565 Email: richard.montague@arup.com	ACCESSIBILITY CONSULTANT Access / Richard Stidman Phone: 0408 827808 Email: r.stidman@accessconsultants.com					PHASE DA DRAWING NO A-2001	REV A

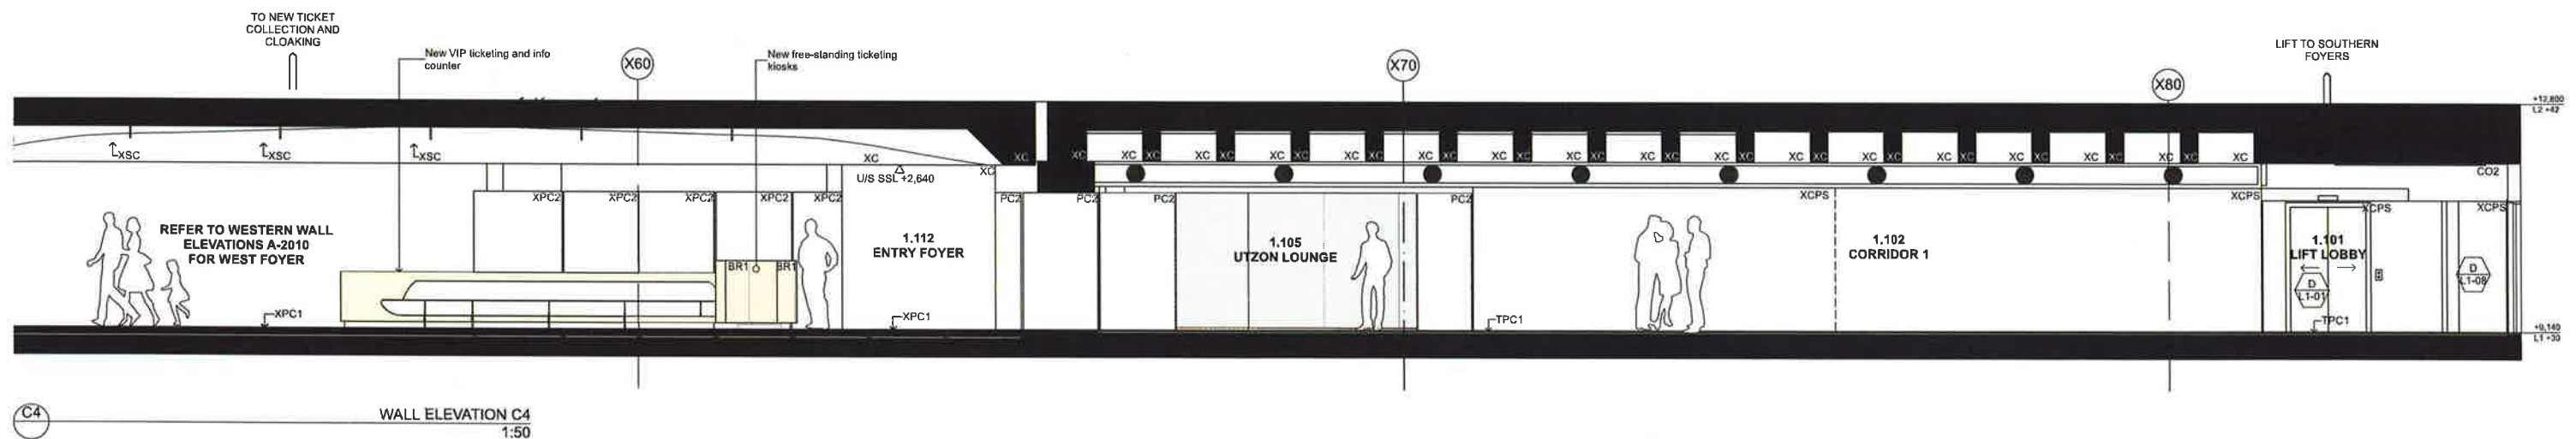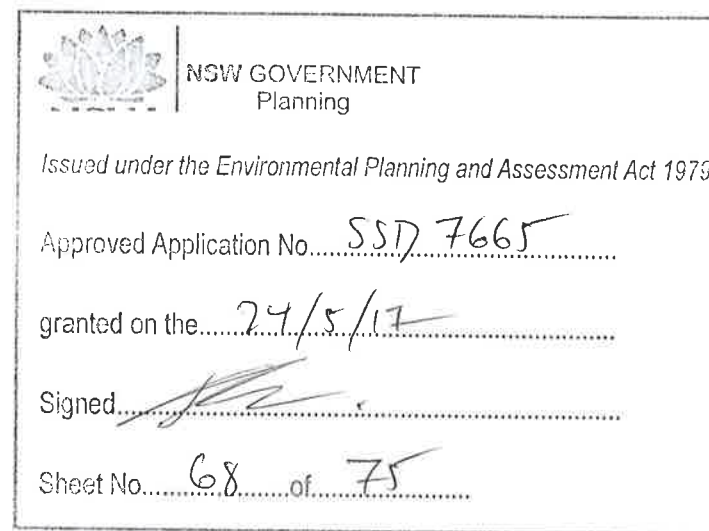

DATE 02.06.2016	REV A	DESCRIPTION ISSUED FOR CONSTRUCTION	NOTES: Do not scale off drawings. Use figured dimensions only. Report any discrepancies to the architect. These designs, plans, specifications and the copyright therein are the property of Tonkin Zulaika Greer Architects Pty Ltd, and must not be reproduced or copied wholly or in part without written permission of Tonkin Zulaika Greer Architects Pty Ltd.	VERTICAL TRANSPORT CONSULTANT Adam / Adam Maggs Phone: 0415 255 615 Email: Adam.Maggs@vtec.com.au	ACOUSTIC ENGINEER Aruq / Christopher Sims Phone: 0415 255 615 Email: Chris@simsonline.com.au	AV CONSULTANT Aruq / Ben Moore Phone: +61 421 107 440 Email: Ben.moore@arup.com	SECURITY CONSULTANT Aruq / Shane Norton Phone: +61 421 107 440 Email: Shane.norton@arup.com	ELECTRICAL ENGINEER Steenan Varming / Ivan Miric Phone: +61 421 107 440 Email: Ivan.miric@steenanvarming.com	BCAPCA CONSULTANT Group GLA / Shane Brierley Phone: 0418 55500 Email: shane@groupdynamics.com.au	CLIENT: SOH Trust Phone: 0498 390 101 (Matthew Lorimer) Email: mlorimer@sydneyoperahouse.com	PROJECT : Sydney Opera House - Front of House Renewal ENTRY FOYER	ARCHITECT TONKIN ZULAIKA GREER ARCHITECTS 117 Riverside Street A/BN: 6002272239 P: (02) 9215 4990 F: (02) 9215 4901 EMAIL: tim@tzg.com.au WEB: www.tzg.com.au	DRAWING TITLE WALL ELEVATIONS 02	DRAWN BY MB, TS, RM	CHECKED RM, TG	DATE August 2016	SCALES 1:100 @ A3 1:50 @ A1	PHASE DA	DRAWING NO A-2002	REV
--------------------	----------	--	--	--	---	--	--	---	---	---	--	--	-------------------------------------	------------------------	-------------------	---------------------	-----------------------------------	-------------	----------------------	-----

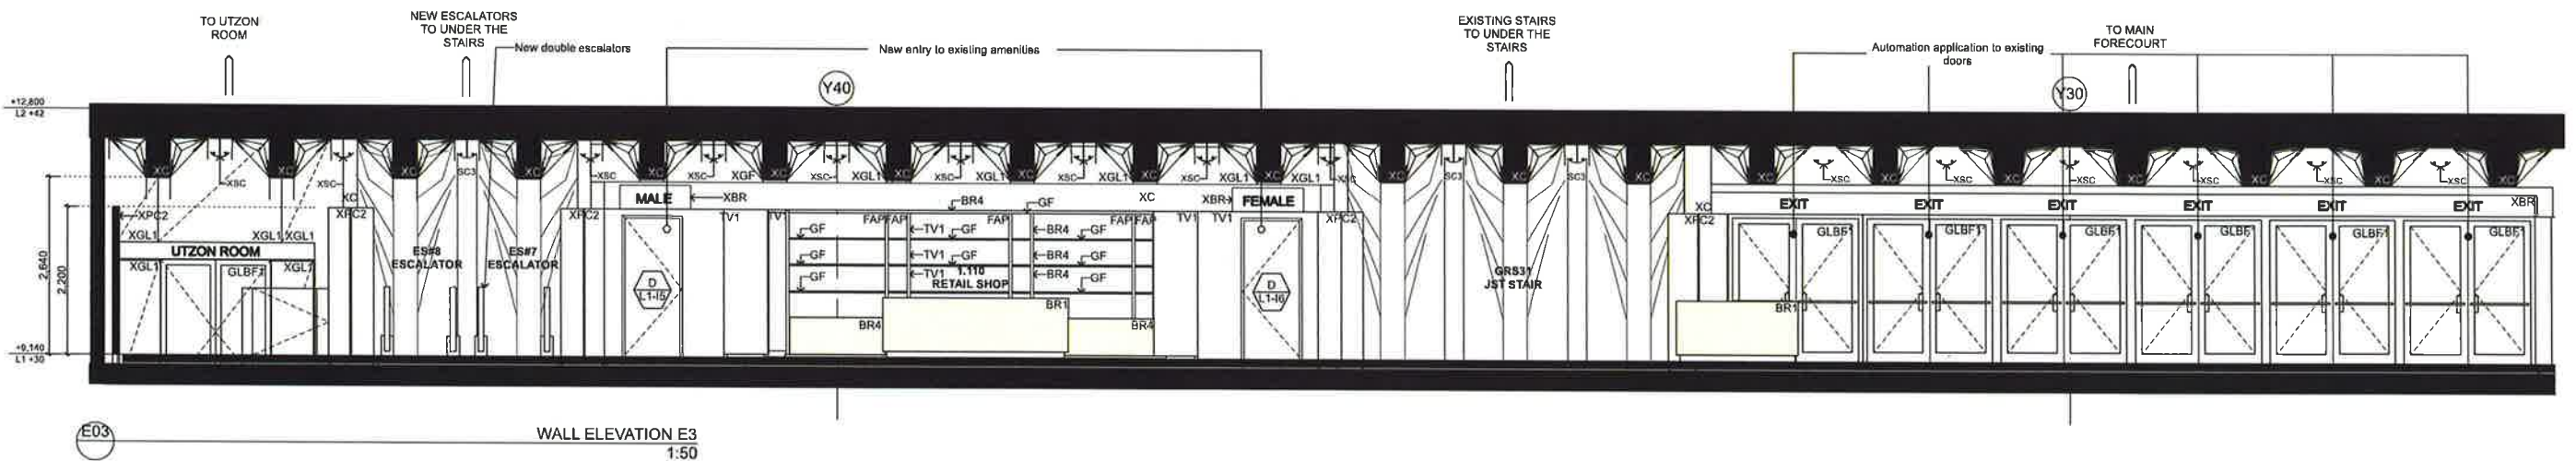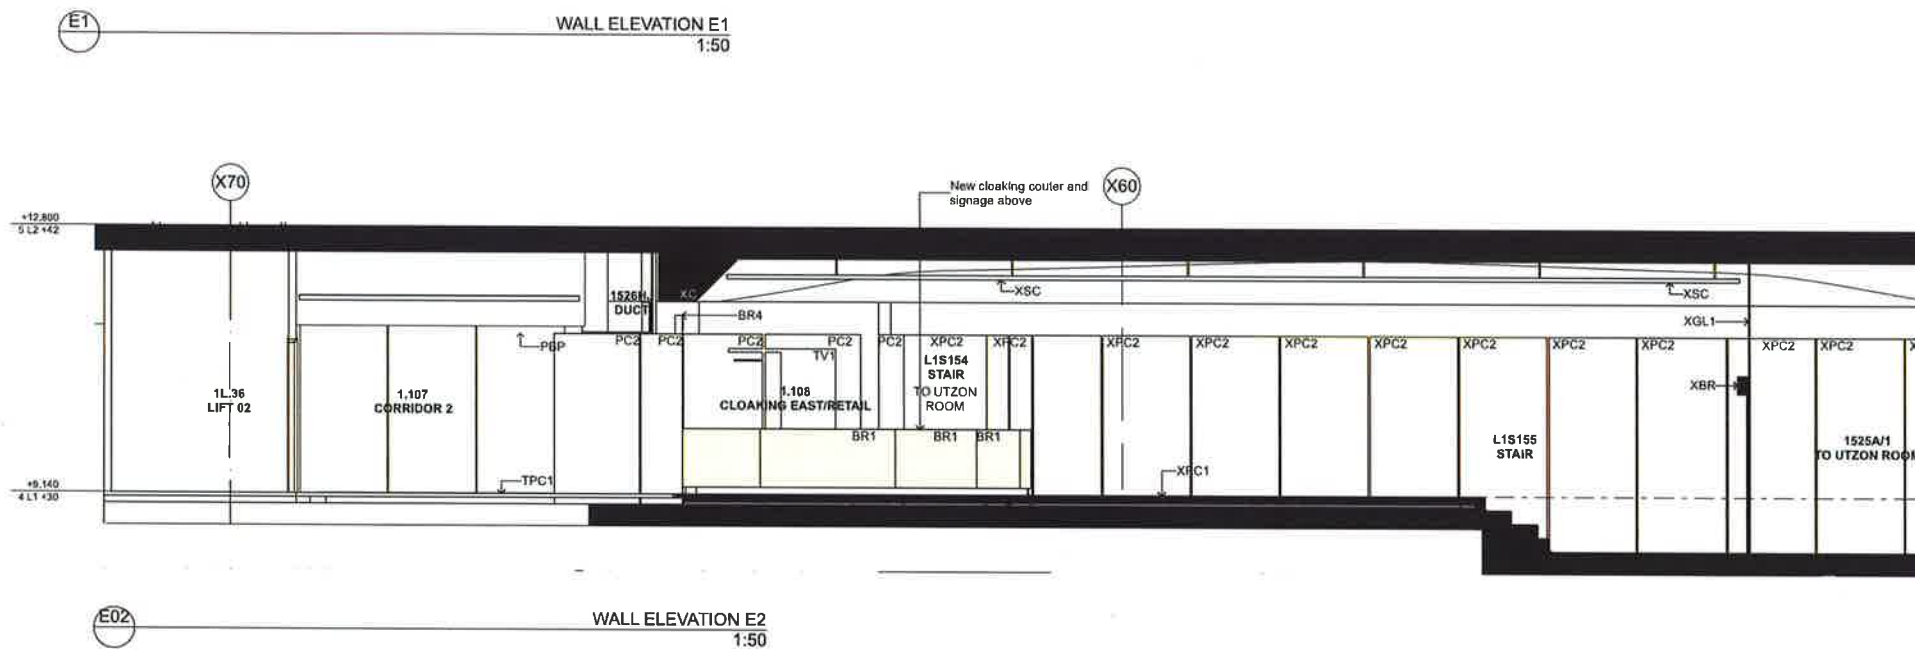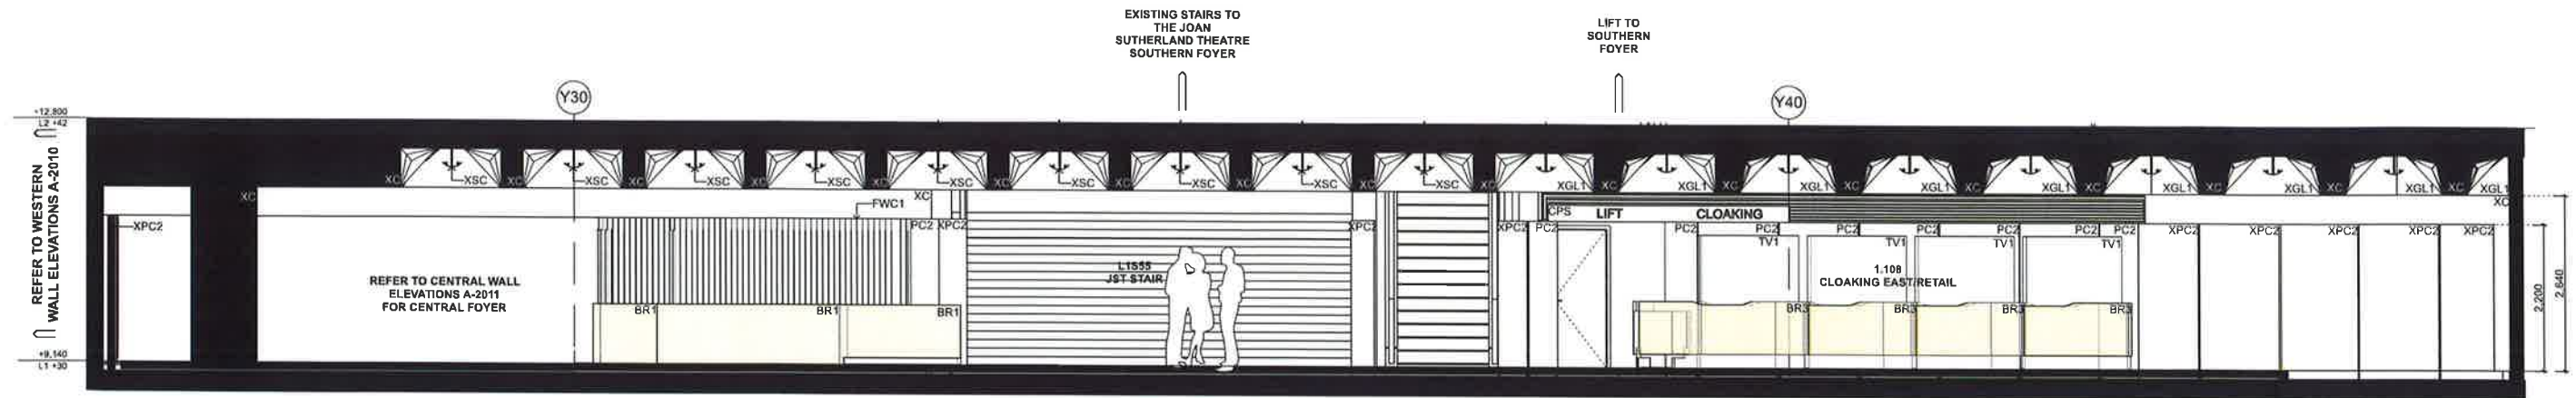

NSW GOVERNMENT Planning

Issued under the Environmental Planning and Assessment Act 1979

Approved Application No.....SSD 7665.....

granted on the.....24/5/17.....

Signed.....

Sheet No.....69.....of.....75.....

DATE	REV	DESCRIPTION	NOTES:	VERTICAL TRANSPORT CONSULTANT	ACOUSTIC ENGINEER	AV CONSULTANT	SECURITY CONSULTANT	ELECTRICAL ENGINEER	BCA/PCA CONSULTANT	CLIENT:	PROJECT:	ARCHITECT	DRAWING TITLE	DRAWN BY
02.08.2016	A	ISSUED FOR DA	Do not scale off drawings. Use figured dimensions only. Report any discrepancies to the architect. These designs, plans, specifications and the copyright herein are the property of Tonkin Zulaikha Greer Architects Pty Ltd, and must not be reproduced or copied wholly or in part without written permission of Tonkin Zulaikha Greer Architects Pty Ltd.	Ascom / Adam Magee Phone: 0415 308 839 Email: adam.magee@ascom.com	Krup / Christopher Sims Phone: +61 2 9220 3462 Email: Chris@krsim.com.au	Arup / Ben Moore Phone: +61 401 512 486 Email: Ben.moore@arup.com	Arup / Shane Morton Phone: +61 427 190 238 Email: Shane.morton@arup.com	Steenman Varming / Ryan M. V. Phone: 9607 2200 Email: Ryan.V@steenmanvarming.com	Group DLA / Shane Berry Phone: 0445 56506 Email: shane@groupdla.com.au	SOH Trust Phone: 0498 390 101 (Matthew Lorrimer) Email: mlorimer@sydneyoperahouse.com	Sydney Opera House - Front of House Renewal ENTRY FOYER	TONKIN ZULAIKHA GREER ARCHITECTS 117 Reservoir Street ABN: 46002722349 P: (02) 9215 4900 F: (02) 9215 4901 EMAIL: info@tzig.com.au WEB: www.tzig.com.au	WALL ELEVATIONS 03	MB, TS, RM
				FIRE ENGINEERING Warren Smith Partners / David Malt Phone: 0425 256 822 Email: david@warrensmith.com.au	HYDRAULIC ENGINEER Warren Smith Partners / Campbell Hazell Phone: +61 2 8234 8655 Email: campbell@warrensmith.com.au	LIGHTING ARCHITECT Steenman Varming / Ashleigh Brotherton Phone: 9607 2200 Email: Ashleigh.Brotherton@steenmanvarming.com	MECHANICAL ENGINEER Ascom / Kheng Ip Phone: 02 8934 9100 Email: Kheng.Ip@ascom.com	STRUCTURAL ENGINEER AJEOM / Jonathan Onslow Phone: 0434 253 327 Email: jonathan.onslow@ajeom.com	ESD CONSULTANT Cundall / David Clark Phone: 0424 750640 Email: d.clark@cundall.com				1:100 @ A3 1:50 @ A1	DATE August 2016
				KITCHEN CONSULTANT Mack Group / Nisha Ghantwal Phone: 02 9550 0566 Email: nishag@mackgroup.com.au	COST PLANNING CONSULTANT Alva Group / Jason Finn Phone: 0415 753469 Email: alex.finn@alvagroup.com	HERITAGE CONSULTANT Design S / Alan Creber Phone: 0415 227892 Email: alan@designs.com.au	FIRE CONSULTANT Access / Richard Solomon Phone: 0405 690565 Email: r.solomon@accessconsultants.com						PHASE DA DRAWING NO A-2003	REV A

1 Double escalator
Demolish Utzon stairs and install two
800mm wide up and down escalators
between existing precast granite wall
panels.

NSW GOVERNMENT
Planning


Issued under the Environmental Planning and Assessment Act 1979

Approved Application No. SS.1) 7665


granted on the 24/5/17

Signed [Signature]


Sheet No. 70 of 75

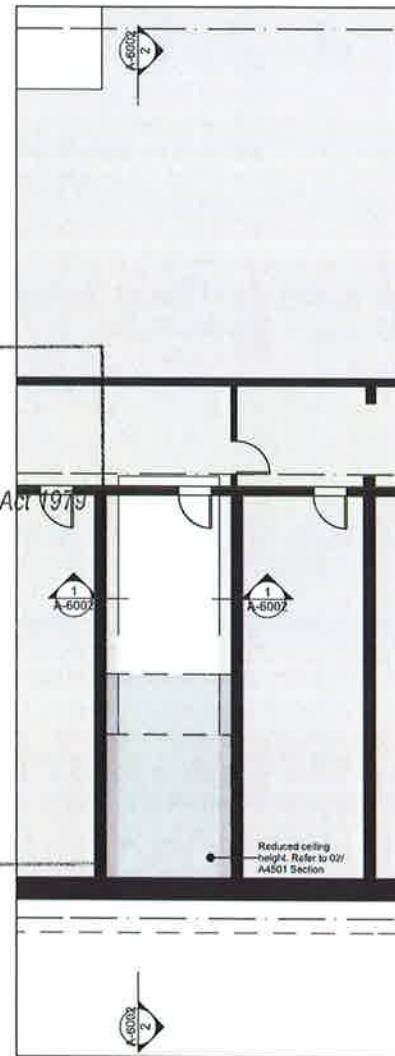


1 UTZON ESCALATORS (B1 +01)
1:100

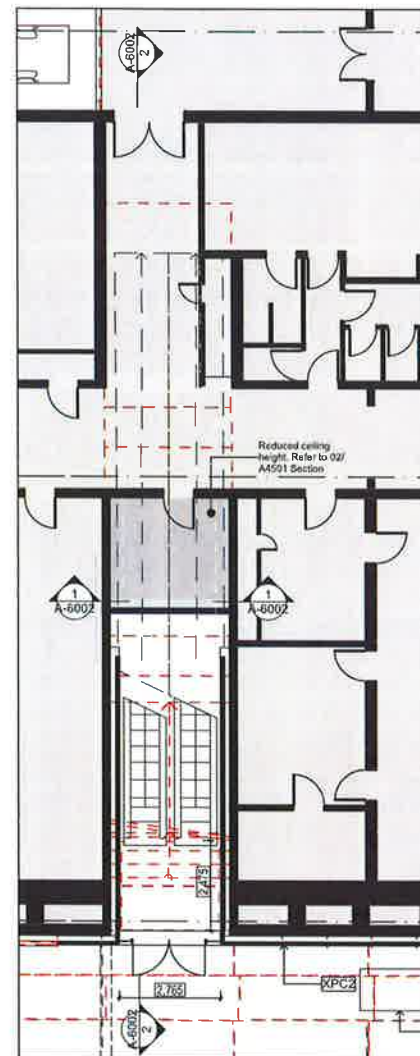

2 UTZON ESCALATORS (GR +12)
1:100

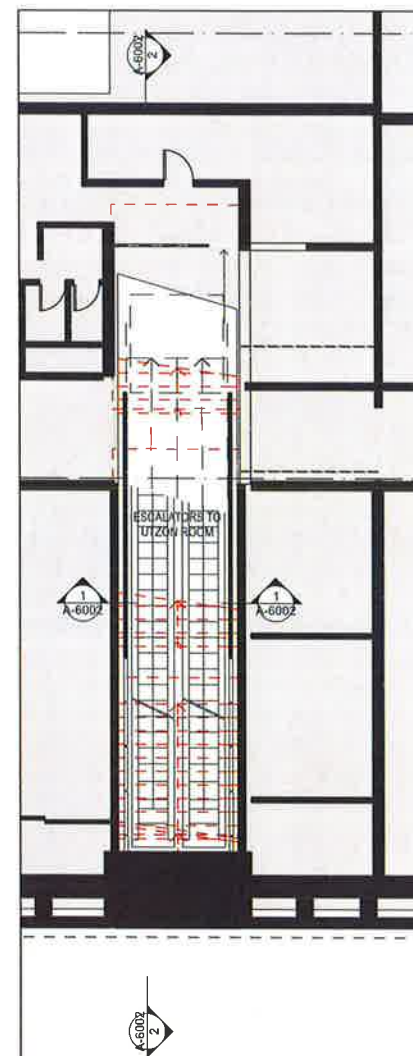

3 UTZON ESCALATORS (GM +21)
1:100

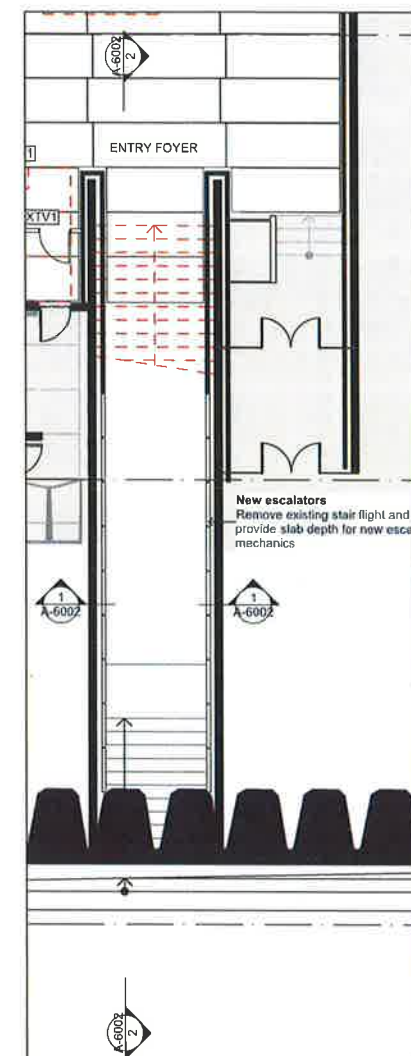

4 UTZON ESCALATORS (L1 +30)
1:100

DATE	REV	DESCRIPTION	NOTES:	VERTICAL TRANSPORT CONSULTANT	ACOUSTIC ENGINEER	AV CONSULTANT	SECURITY CONSULTANT	ELECTRICAL ENGINEER	BCA/PCA CONSULTANT	CLIENT:	PROJECT :	ARCHITECT	DRAWING TITLE	DRAWN BY			
02.08.2016	A	ISSUED FOR DA	Do not scale off drawings. Use figured dimensions only. Report any discrepancies to the architect. These designs, plans, specifications and the copyright therein are the property of Tonkin Zulaikha Greer Architects Pty Ltd. and must not be reproduced or copied wholly or in part without written permission of Tonkin Zulaikha Greer Architects Pty Ltd.	Arup / Adam Magee Phone: 0416 356 830 Email: adam.magee@arup.com	Arup / Christopher Sims Phone: +61 2 9320 3422 Email: Christopher.Sims@arup.com	Arup / Ben Moore Phone: +61 401 071 450 Email: Ben.moore@arup.com	Arup / Shane Norton Phone: +61 427 180 238 Email: Shane.norton@arup.com	Steenman Varming / Ivan Mira Phone: 9827 9200 Email: ivan.mira@steenmanvarming.com	Group DLA / Shane Berry Phone: 9448 56506 Email: shane.berry@groupdla.com.au	SOH Trust Phone: 0498 390 101 (Matthew Lorrimer) Email: mlorrimer@sydneyoperahouse.com	Sydney Opera House - Front of House Renewal	TONKIN ZULAIKHA GREER ARCHITECTS 117 Reservoir Street ABN: 4600272349 P: (02) 9215 4900 F: (02) 9215 4901 EMAIL: lin@tazg.com.au WEB: www.tazg.com.au	UTZON ESCALATOR DETAIL PLANS	MB, TS, RM			
				FIRE ENGINEERING Warren Smith Partners / David Bolt Phone: 0425 256 922 Email: david@warrensmith.com.au	HYDRAULIC ENGINEER Warren Smith Partners / Campbell Hazellon Phone: +61 2 9324 8855 Email: campbell@warrensmith.com.au	LIGHTING ARCHITECT Steenman Varming / Ashleigh Bivertson Phone: 9827 9200 Email: Ashleigh.Bivertson@steenmanvarming.com	MECHANICAL ENGINEER Accom / Khanh Ip Phone: 02 8934 6020 Email: Khanh.Ip@acom.com	STRUCTURAL ENGINEER AECOM / Jonathan Onslow Phone: 0434 253 327 Email: jonathan.onslow@acom.com	ESD CONSULTANT Conrad / David Clark Phone: 0424 759840 Email: d.clark@conrad.com				1:200 @ A3	1:100 @ A1	REV	A	
				KITCHEN CONSULTANT Mack Group / Neha Ghantwal Phone: 02 9530 0988 Email: h@mackgroup.com.au	COST PLANNING CONSULTANT Atkins Group / Jason Finn Phone: 0415 753469 Email: alex.finn@atkinsgroup.com	HERITAGE CONSULTANT Design 5 / Alan Croker Phone: 0416 227892 Email: alan.croker@design5.com.au	FIRE CONSULTANT Arup / Alistair Morrison Phone: 0405 82548 Email: Alistair.morrison@arup.com	ACCESSIBILITY CONSULTANT i-Access / Richard Feldman Phone: 0408 627808 Email: r.feldman@iaccessconsultants.com									
																	PHASE
													PROJECT NO: 15031			A-6001	



NSW GOVERNMENT
Planning

Issued under the Environmental Planning and Assessment Act 1979



Approved Application No. SSD 7665

granted on the 21/5/17

Signed [Signature]

Sheet No. 71 of 75

Double escalator
Demolish Utzon stairs and install two
800mm wide up and down escalators
between existing precast granite wall
panels.

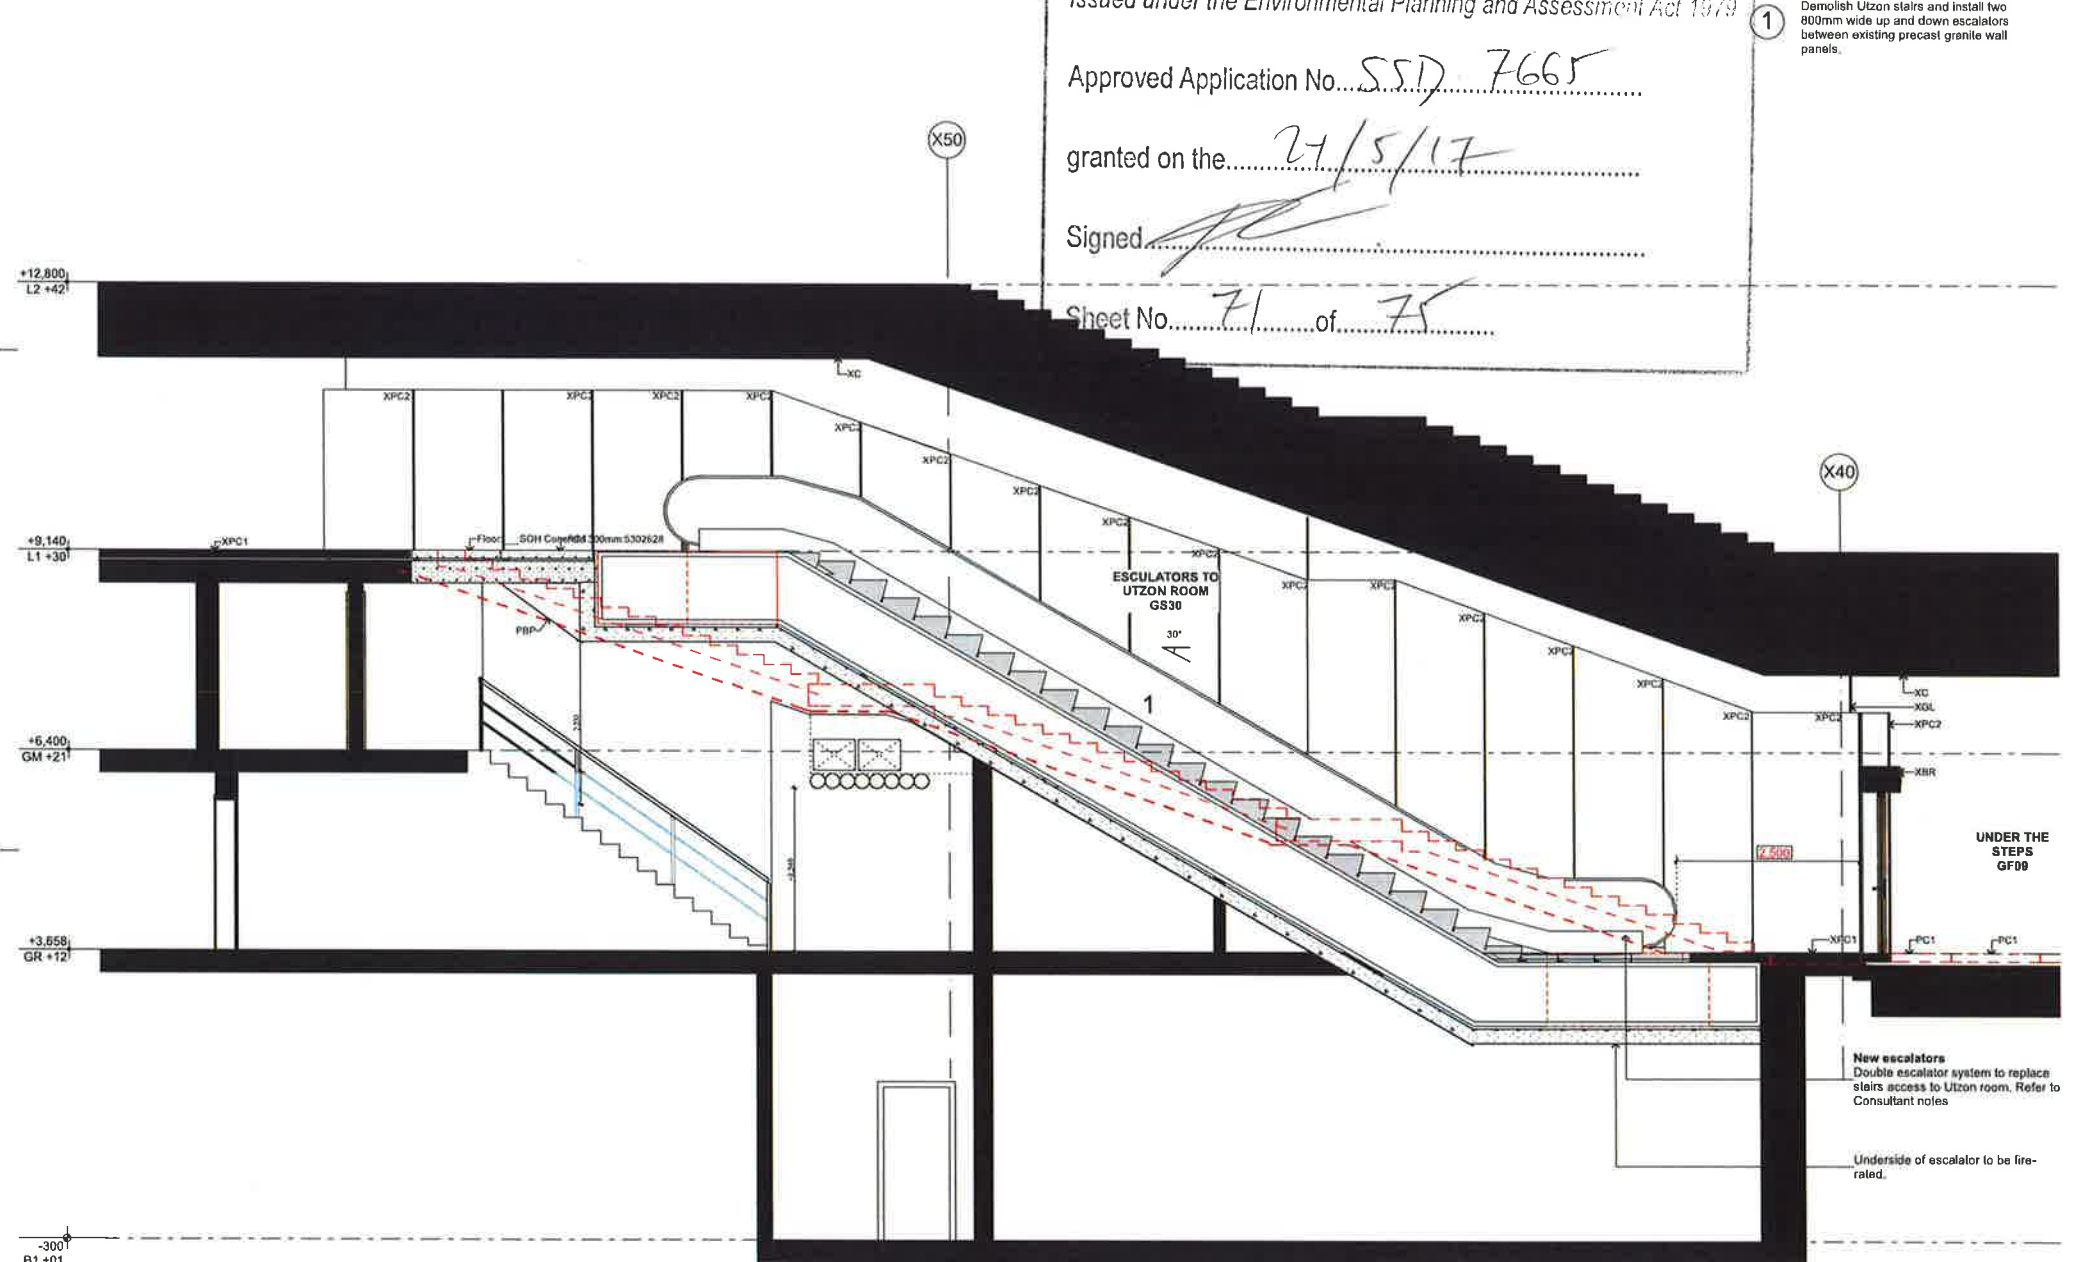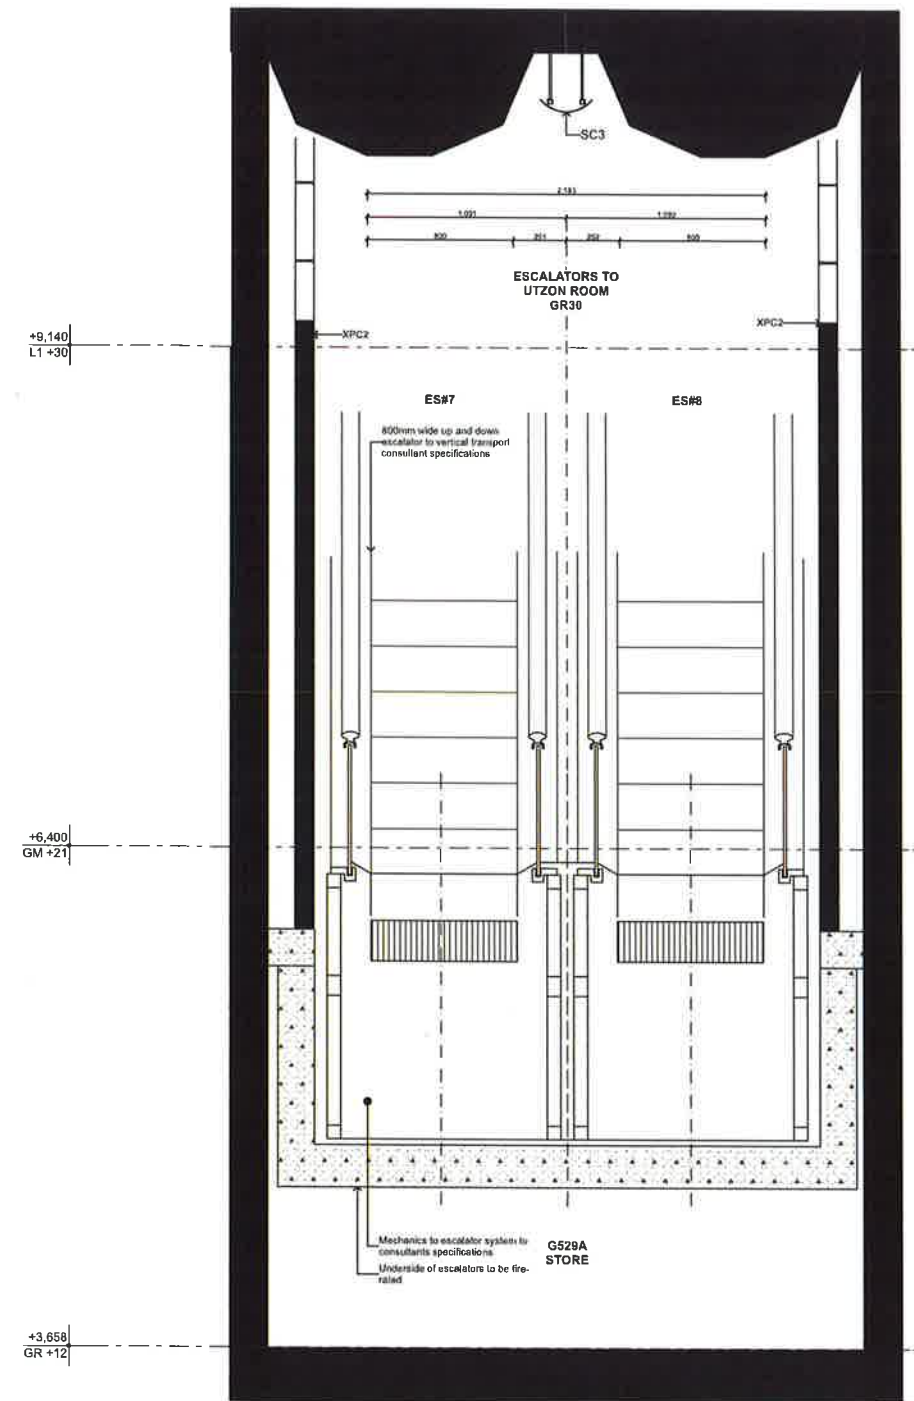

2 REFERENCE SECTION 1:50

1 UTZON ESCALATOR DETAIL CROSS-SECTION 1:20

DATE	REV	DESCRIPTION	NOTES:	VERTICAL TRANSPORT CONSULTANT	ACOUSTIC ENGINEER	AV CONSULTANT	SECURITY CONSULTANT	ELECTRICAL ENGINEER	BCA/PCA CONSULTANT	CLIENT:	PROJECT:	ARCHITECT	DRAWING TITLE	DRAWN BY
02.08.2016	A	ISSUED FOR DA	Do not scale off drawings. Use figured dimensions only. Report any discrepancies to the architect. These designs, plans, specifications and the copyright therein are the property of Tonkin Zulaikha Greer Architects Pty Ltd, and must not be reproduced or copied wholly or in part without written permission of Tonkin Zulaikha Greer Architects Pty Ltd.	Aecom / Adam Magill Phone: 0416 356 830 Email: Adam.Magill@aecom.com	Arup / Christopher Sims Phone: +61 2 9330 3467 Email: Christopher.Sims@arup.com	Arup / Ben Moore Phone: +61 2 912 572 480 Email: Ben.Moore@arup.com	Arup / Shane Norton Phone: +61 2 912 500 338 Email: Shane.Norton@arup.com	Stearns Varming / Ivan Mira Phone: 0902 0500 Email: Ivan.Mira@stearnsvarming.com	Group DLA / Shane Berry Phone: 0448 365606 Email: shane.berry@groupdla.com.au	SOH Trust Phone: 0498 390 101 (Matthew Lottimer) Email: mlotimer@sydneyoperahouse.com	Sydney Opera House - Front of House Renewal	TONKIN ZULAIKHA GREER ARCHITECTS 117 Reservoir Street ABN: 46002722348 P: (02) 9215 4800 F: (02) 9215 4801 EMAIL: tim@tztg.com.au WEB: www.tztg.com.au	UTZON ESCALATOR DETAIL SECTIONS	MB, TS, RM
				FIRE ENGINEERING Warren Smith Partners / David Watt Phone: 0425 250 822 Email: david@warrensmith.com.au	HYDRAULIC ENGINEER Warren Smith Partners / Campbell Hazell Phone: +61 2 9334 6655 Email: campbell@warrensmith.com.au	LIGHTING ARCHITECT Stearns Varming / Ashleigh Bretherton Phone: 0902 0500 Email: Ashleigh.Bretherton@stearnsvarming.com	MECHANICAL ENGINEER Aecom / Khong Ip Phone: 02 8994 0200 Email: Khong.Ip@aecom.com	STRUCTURAL ENGINEER AECOM / Jonathan Onslow Phone: 0434 253 327 Email: jonathan.onslow@aecom.com	ESD CONSULTANT Condon / David Clark Phone: 0424 753840 Email: d.clark@condon.com				1:40, 1:100 @ A3 1:20, 1:50 @ A1	DATE August 2016
				KITCHEN CONSULTANT Mack Group / Nisha Ghantwal Phone: 02 9550 0566 Email: ted@mackgroup.com.au	COST PLANNING CONSULTANT Atkins Group / Jason Finn Phone: 0418 753469 Email: alex.finn@atkinsgroup.com	HERITAGE CONSULTANT Design 5 / Alan Croker Phone: 0418 227892 Email: alan.croker@design5.com.au	FIRE CONSULTANT Arup / Alister Morrison Phone: 0405 090565 Email: Alister.morrison@arup.com	ACCESSIBILITY CONSULTANT Access / Richard Solomon Phone: 0408 927988 Email: richard@accessconsultants.com				PHASE DA	DRAWING NO A-6002	REV A



NSW GOVERNMENT
Planning



Issued under the Environmental Planning and Assessment Act 1979

Approved Application No. SSD 7665


granted on the 24/5/17

Signed [Signature]


Sheet No. 72 of 75

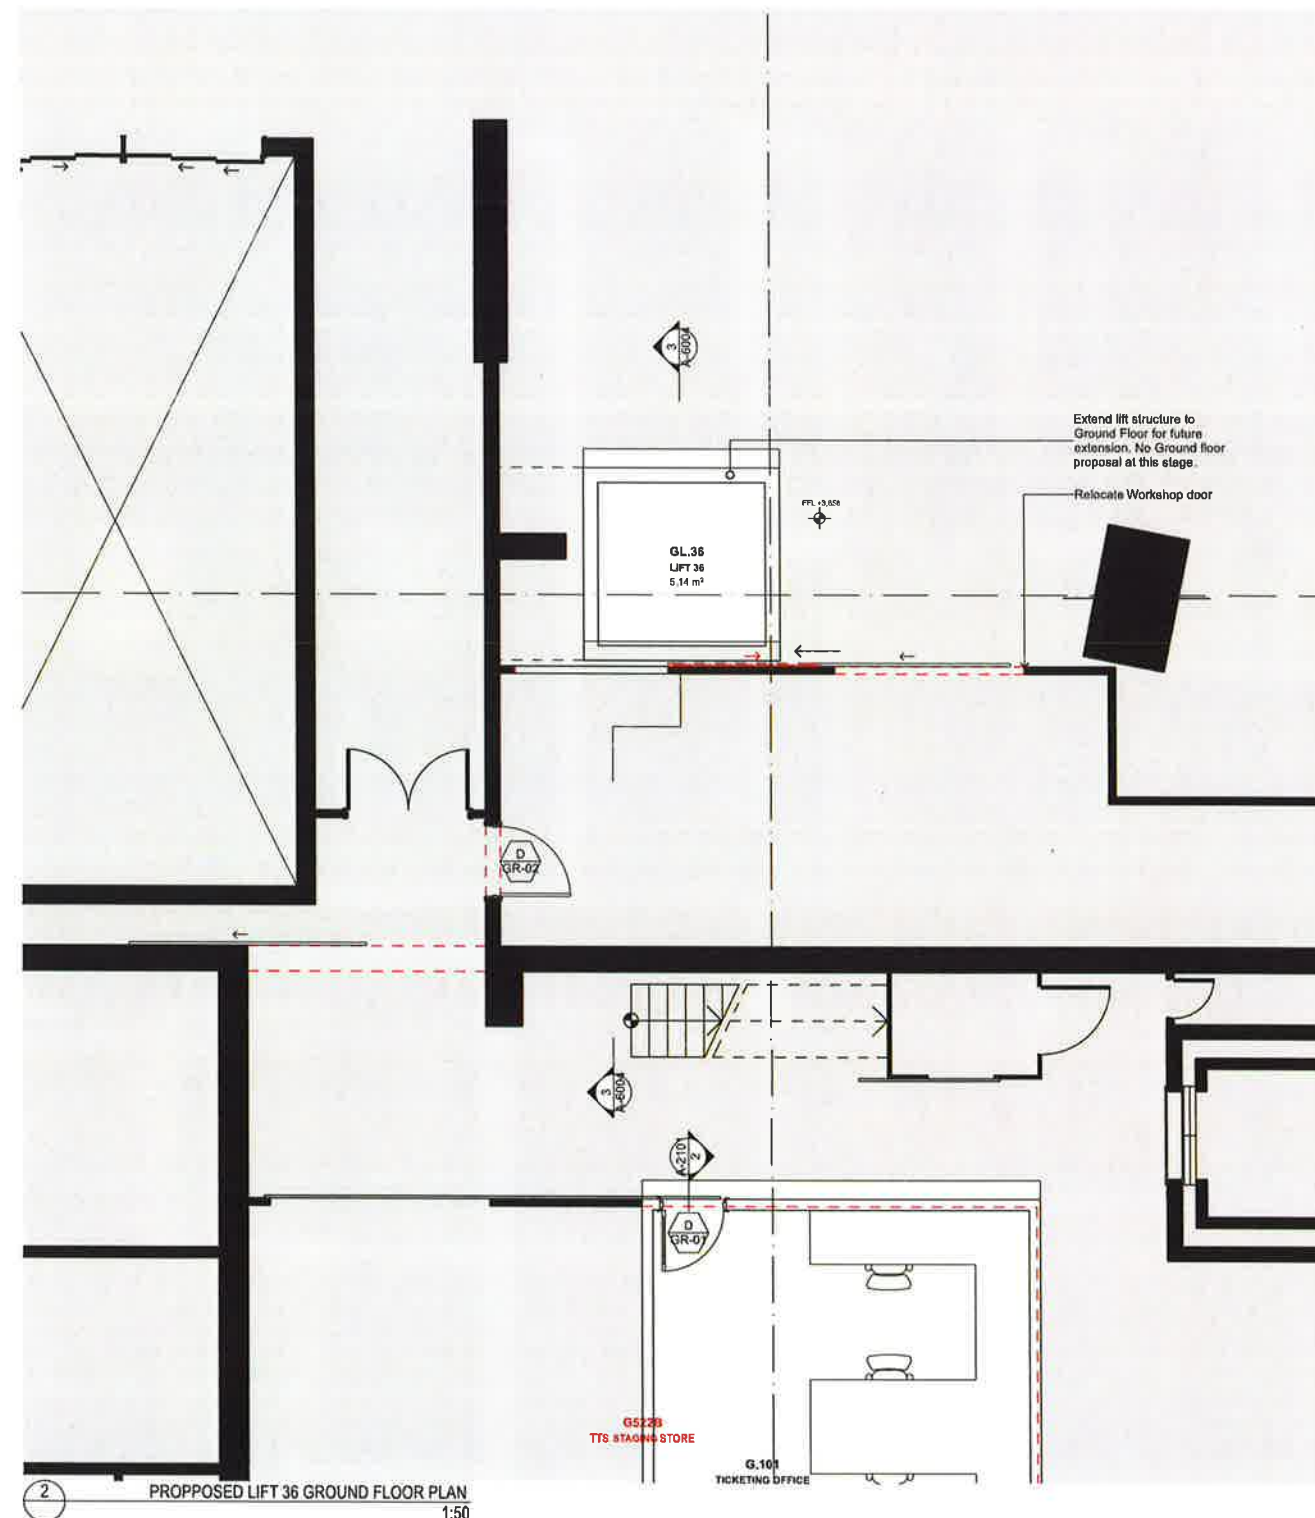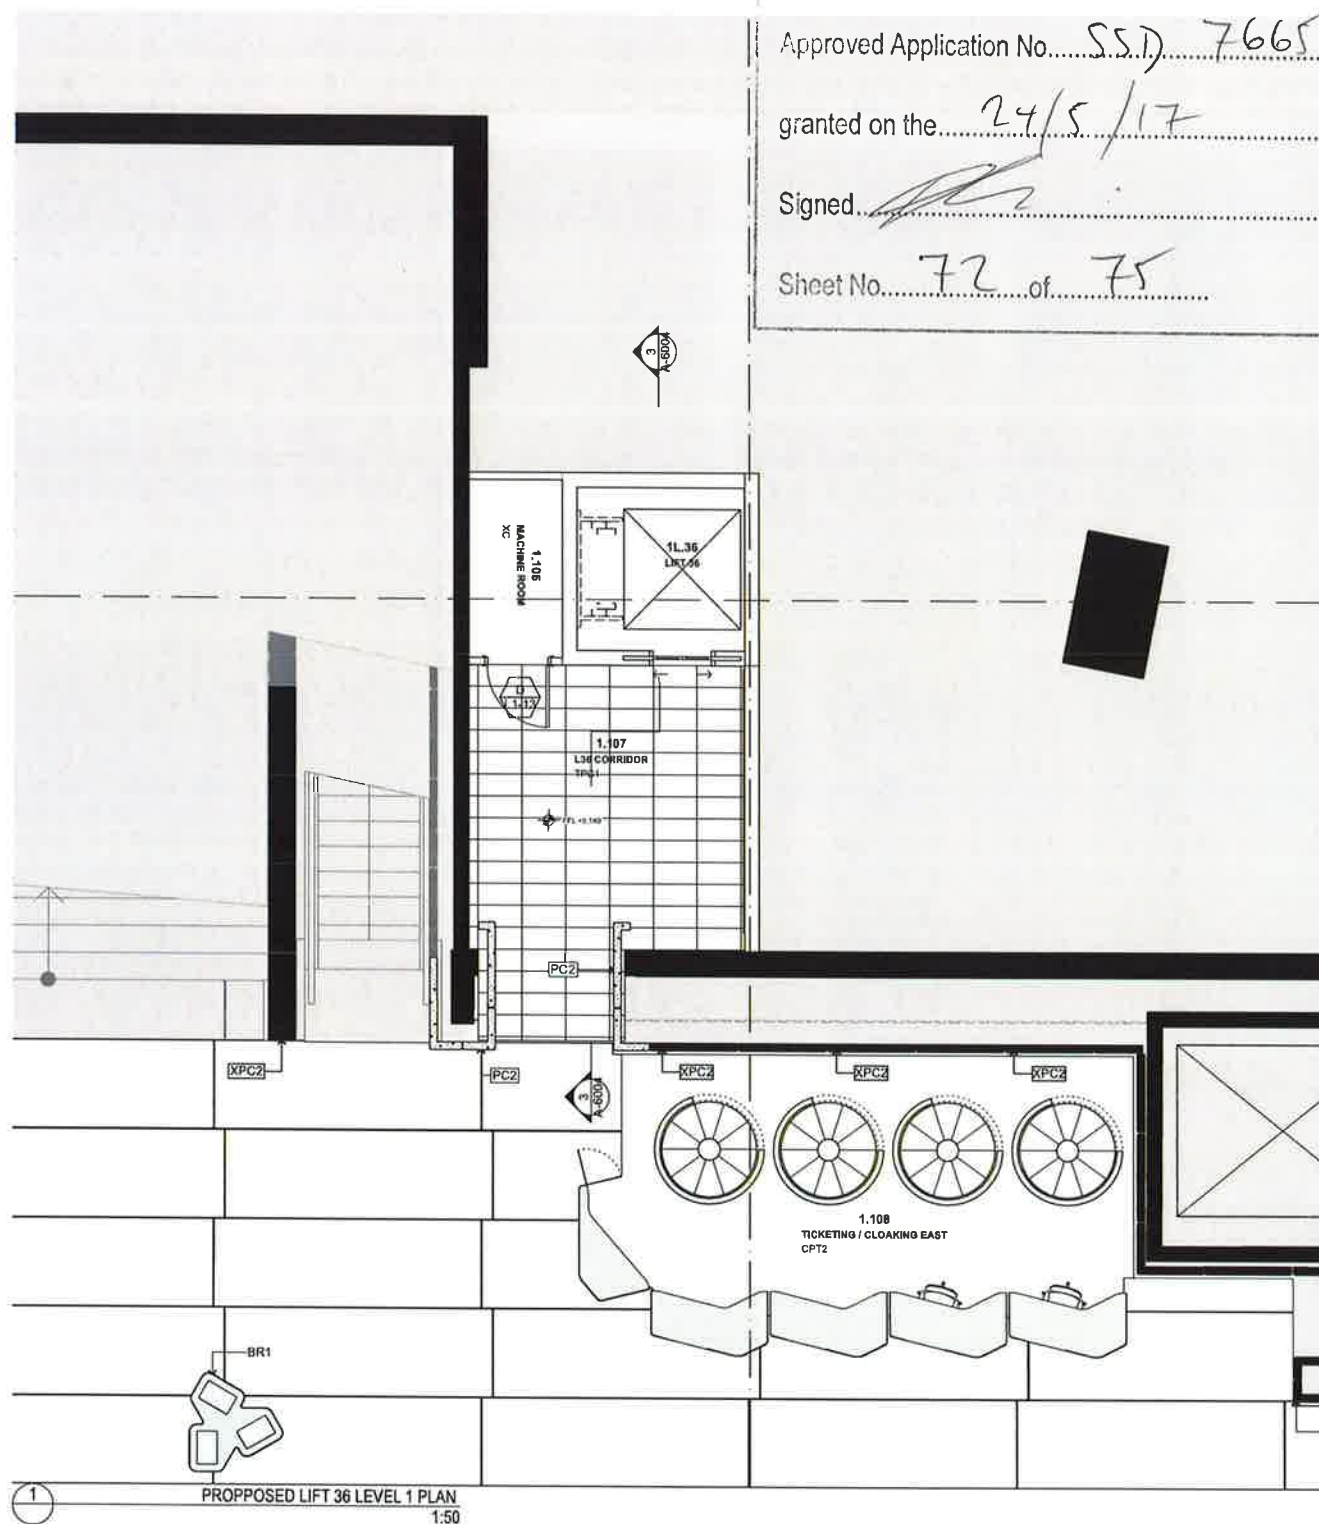

DATE	REV	DESCRIPTION	NOTES:	VERTICAL TRANSPORT CONSULTANT	ACOUSTIC ENGINEER	AV CONSULTANT	SECURITY CONSULTANT	ELECTRICAL ENGINEER	BCAPCA CONSULTANT	CLIENT:	PROJECT:	ARCHITECT	DRAWING TITLE	DRAWN BY
02.08.2016	A	ISSUED FOR DA	Do not scale off drawings. Use figured dimensions only. Report any discrepancies to the architect. These designs, plans, specifications and the copyright therein are the property of Tonkin Zulaikha Greer Architects Pty Ltd, and must not be reproduced or copied wholly or in part without written permission of Tonkin Zulaikha Greer Architects Pty Ltd.	Arcom / Adam Magra Phone: 0416 335 830 Email: adam.magra@arcom.com	Arup / Christopher Sims Phone: +61 2 9350 3462 Email: christopher.sims@arup.com	Arup / Ben Moore Phone: +61 401 672 450 Email: ben.moore@arup.com	Arup / Shane Norton Phone: +61 427 180 236 Email: shane.norton@arup.com	Steenken Varming / Ivan Mira Phone: 9967 2200 Email: ivan.mira@steenkenvarming.com	Group GLA / Shane Berry Phone: 0404 555056 Email: shane.berry@groupda.com.au	SOH Trust Phone: 0458 380 101 (Matthew Lorimer) Email: mlorimer@sydneyoperahouse.com	Sydney Opera House - Front of House Renewal ENTRY FOYER	TONKIN ZULAIKHA GREER ARCHITECTS 117 Rossmore Street ABN: 4690272349 P: (02) 9215 4800 F: (02) 9215 4801 EMAIL: tm@tzzg.com.au WEB: www.tzzg.com.au	LIFT 36 PLANS GR +21 AND L1 +30	MB, TS, RM
				FIRE ENGINEERING: Warren Smith Partners / David Bell Phone: 0425 258 922 Email: david.bell@warrensmith.com.au	HYDRAULIC ENGINEER: Warren Smith Partners / Campbell Hazell Phone: +61 2 924 6855 Email: campbell@warrensmith.com.au	LIGHTING ARCHITECT: Steenken Varming / Ashleigh Bretherton Phone: 9967 2200 Email: ashleigh.bretherton@steenkenvarming.com	MECHANICAL ENGINEER: Arcom / Khang Ip Phone: 02 8934 0200 Email: khang.ip@arcom.com	STRUCTURAL ENGINEER: AECOM / Jonathan Onslow Phone: 0434 253 327 Email: jonathan.onslow@aecom.com	ESD CONSULTANT: Cundall / David Clark Phone: 0434 750840 Email: d.clark@cundall.com				1:100 @ A3 1:50 @ A1	DATE August 2016
				KITCHEN CONSULTANT: Mack Group / Nisha Ghantwal Phone: 02 9550 0568 Email: nisha@mackgroup.com.au	COST PLANNING CONSULTANT: Arup Group / Jason Finn Phone: 0413 753498 Email: jason.finn@arup.com	HERITAGE CONSULTANT: Design S / Alan Croker Phone: 0416 227892 Email: alan.croker@designs.com.au	FIRE CONSULTANT: Arup / Alistair Morrison Phone: 0405 690585 Email: alistair.morrison@arup.com	ACCESSIBILITY CONSULTANT: iAccess / Richard Selman Phone: 0408 027928 Email: richard@iaccess.com.au					PHASE DA DRAWING NO A-6003	REV A

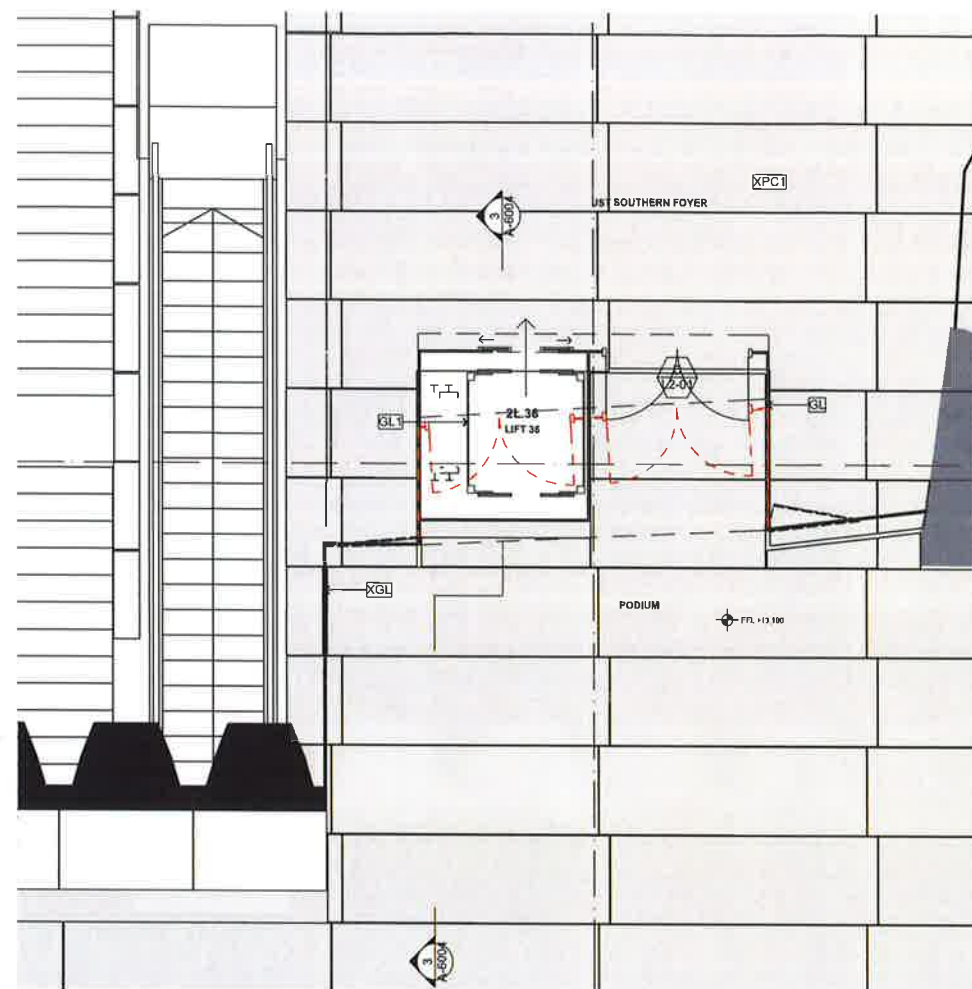

1 PROPOSED LIFT 36 LEVEL 2 PLAN
1:50

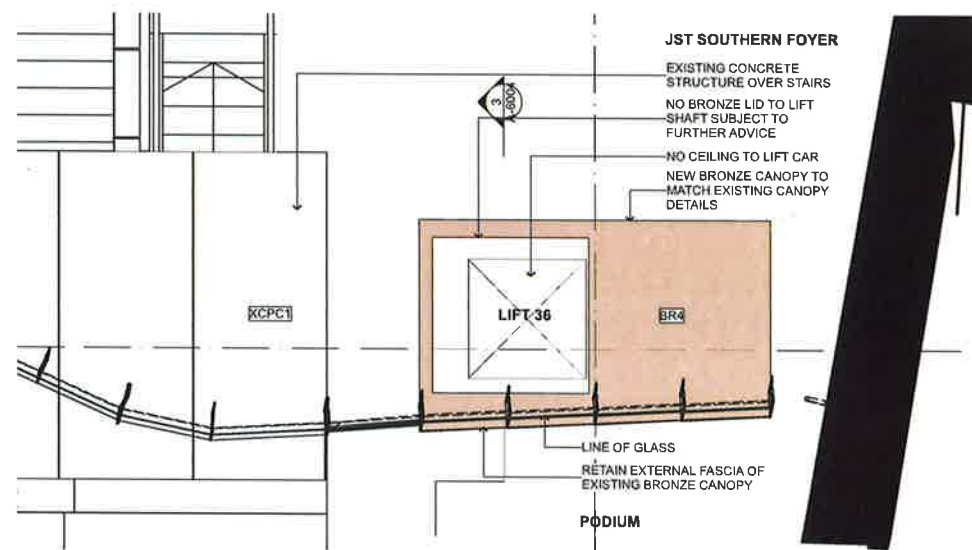

2 PROPOSED LIFT 36 LEVEL 3 PLAN
1:50

NSW GOVERNMENT
Planning


Issued under the Environmental Planning and Assessment Act 1979

Approved Application No. SSD 7665

granted on the 24/5/17

Signed [Signature]

Sheet No. 73 of 75

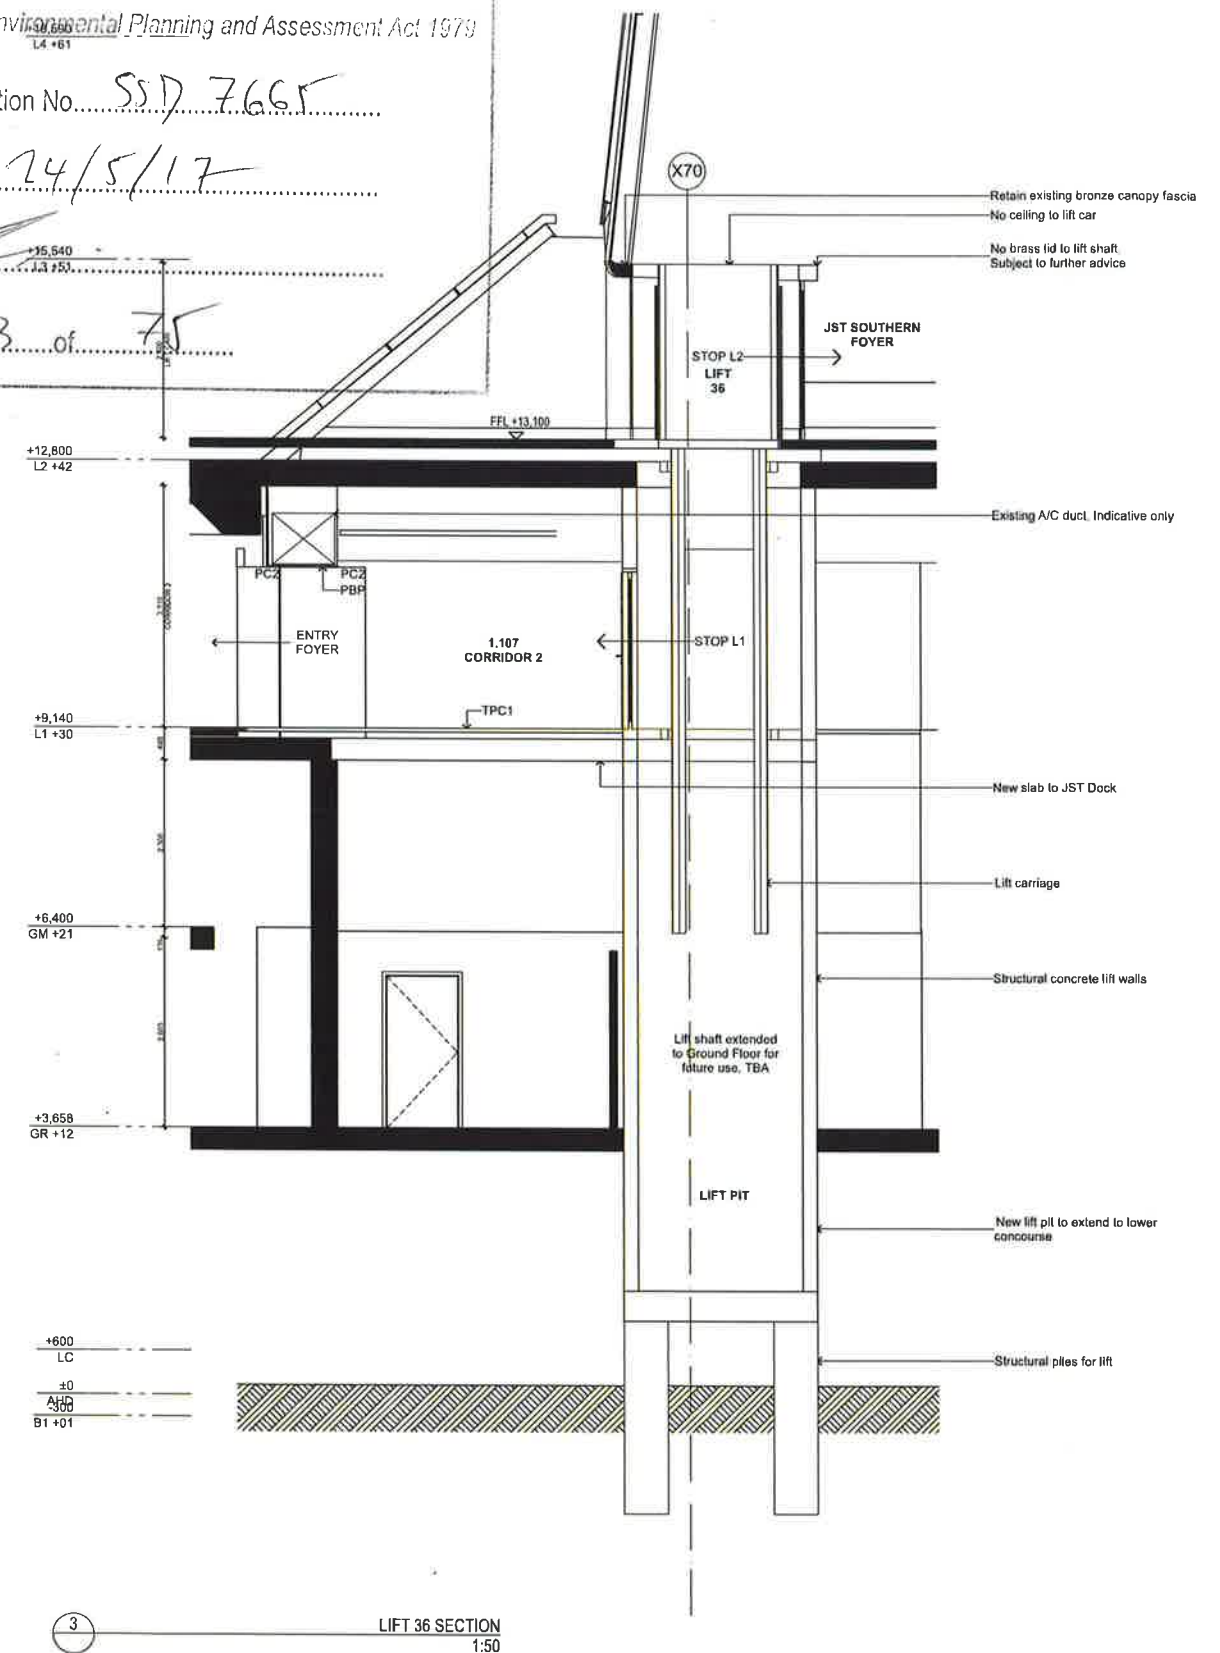

3 LIFT 36 SECTION
1:50

DATE 02.08.2016	REV A	DESCRIPTION ISSUED FOR DA	NOTES: Do not scale off drawings. Use figured dimensions only. Report any discrepancies to the architect. These designs, plans, specifications and the copyright therein are the property of Tonkin Zulaikha Greer Architects Pty Ltd, and must not be reproduced or copied wholly or in part without written permission of Tonkin Zulaikha Greer Architects Pty Ltd.	VERTICAL TRANSPORT CONSULTANT Arup / Adam Magye Phone: 0416 255 830 Email: adam.magye@arup.com	ACOUSTIC ENGINEER Arup / Christopher Sims Phone: +61 401 572 3683 Email: Chris.Sims@arup.com	AV CONSULTANT Arup / Ben Moore Phone: +61 401 572 450 Email: Ben.Moore@arup.com	SECURITY CONSULTANT Arup / Shane Morton Phone: +61 401 572 486 Email: Shane.Morton@arup.com	ELECTRICAL ENGINEER Steenen Varming / Ivan Mira Phone: 9507 2200 Email: Ivan.Mira@steeenvarming.com	BCA/PCA CONSULTANT Group GEA / Shane Berry Phone: 0448 58506 Email: shane.berry@groupgea.com.au	CLIENT: SOH Trust Phone: 0498 390 101 (Matthew Lorrimer) Email: mlorrimer@sydneyoperahouse.com	PROJECT : Sydney Opera House - Front of House Renewal	ARCHITECT TONKIN ZULAIKHA GREER ARCHITECTS 117 Reservoir Street ABN: 4600272349 P: (02) 9215 4900 F: (02) 9215 4901 EMAIL: lin@tbg.com.au WEB: www.tbg.com.au	DRAWING TITLE LIFT 36 PLANS L2 (+42) AND ROOF (+51)	DRAWN BY MB, TS, RM	
				FIRE ENGINEERING Warren Smith Partners / David Bull Phone: 0425 256 922 Email: david@warrensmith.com.au	HYDRAULIC ENGINEER Warren Smith Partners / Campbell Haston Phone: +61 2 8234 2655 Email: campbell@warrensmith.com.au	LIGHTING ARCHITECT Steenen Varming / Ashleigh Bradburn Phone: 9507 2200 Email: Ashleigh.Bradburn@steeenvarming.com	MECHANICAL ENGINEER AECOM / Kheng Ip Phone: 0434 253 327 Email: Kheng.Ip@arup.com	STRUCTURAL ENGINEER AECOM / Jonathan Ousley Phone: 0434 253 327 Email: jonathan.ousley@aecom.com	ESD CONSULTANT Cundell / David Clark Phone: 0424 750840 Email: dclark@cundell.com		ENTRY FOYER			CHECKED RM, TG	
				KITCHEN CONSULTANT Mack Group / Nisha Ghantwal Phone: 02 9550 0566 Email: holl@mackgroup.com.au	COST PLANNING CONSULTANT Arup Group / Jason Finn Phone: 0413 753469 Email: alex.finn@arup.com	HERITAGE CONSULTANT Design 5 / Alan Croker Phone: 0416 227892 Email: alan.croker@design5.com.au	FIRE CONSULTANT Arup / Alastair Morrison Phone: 0405 690585 Email: Alastair.Morrison@arup.com	ACCESSIBILITY CONSULTANT Access / Richard Salzman Phone: 0405 527908 Email: r.salzman@accessconsultants.com					DATE August 2016		
											PROJECT NO: 15031		PHASE DA	DRAWING NO A-6004	REV A



CEILING FINISH

XC - Existing pre-form concrete beams.



WALL FINISHES

XC- Existing pre-form concrete columns and walls



XCPS- Existing Boarded Precast Concrete Strutural Walls Painted



NSW GOVERNMENT
Planning

Issued under the Environmental Planning and Assessment Act 1979

Approved Application No. 551 7665


granted on the 24/5/17

Signed [Signature]

Sheet No. 74 of 75

WALL COVERING

XPC2 - Existing precast granite wall panels (Cleaned and lightened)

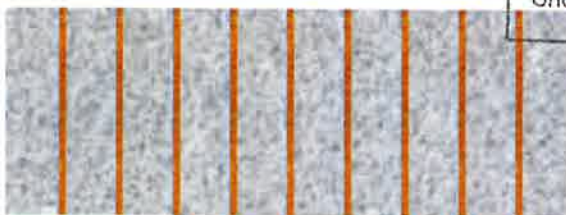

FWC1 - Semi-circle acoustic felt wall covering.
BR1 - Non directional polish, micro wax coated 6mm bronze plate to felt wall



XTV1 - Existing timber panelling to bathroom walls.

TV1 - Acoustic timber veneer paneling. Colours to match existing Brushbox timbers.



DOORS

XGLBF - North Wall Bronze framed double door, hinged entry door

XFGL - Existing frosted glazing. Bathroom hinged doors



FLOOR FINISHES

XPC1 - Precast granite pavers with grout infill and brass screws for levelling.

Resilient slip resistant compliant for external use.



XTS - Existing Terrazzo tile to Entry Foyer toilet floor and walls, by Terrazzo Australian Marble Pty Ltd.

TS1 - New Terrazzo tile to Accessible Toilet floor and walls to match existing bathroom floor and walls



TPC1 - New GRC (Glass reinforced concrete) pre-cast floor tile to Lift 1 and Lift 36 Corridor to match existing Western Foyer tile.



RF1 - Forbo Surestep Original - Taupe resilient flooring to Utzon Bar and Wet Room.



CPT2 - Granite tile coloured carpet to ticketing



CPT1 - R+D handcrafted custom design carpet

JOINERY FINISHES



BR1 -

Brass plate to counter fronts with gradually darkened patina. Top of brass counter to be natural/ off the mill brass colour, bottom to be pre-aged/ burnished brass colour



BR4 -

Pre-aged/ burnished brass plate to counter fronts skirting.



BT1 -

Acrylic solid surface, equal to Marblo Opal series, colour Ariel (cream white)

PRODUCT INFORMATION

FURNITURE



Morosso Serpentine Lounge by Tom Dixon, amended to suit AS1428.2, upholstery: 'UNIFORM' Blueberry

Fritz Hansen Swan chairs, upholstery: Kvadrat 'Tonica' (inside) and 'Divina'

SERVICES



XSC - Existing suspended aluminium service carriage by Steensen Varming. Emergency fire, sprinkler, speakers, security cameras, rigging points and lighting elements incorporated.

SC1, - New suspended aluminium service carriages to match existing.
SC3

DATE	REV	DESCRIPTION	NOTES:	PROJECT:	ARCHITECT	DRAWING TITLE	DRAWN BY
02.08.2016	A	ISSUED FOR DA	Do not scale off drawings. Use figured dimensions only. Report any discrepancies to the architect. These designs, plans, specifications and the copyright therein are the property of Tonkin Zulaikha Greer Architects Pty Ltd, and must not be reproduced or copied wholly or in part without written permission of Tonkin Zulaikha Greer Architects Pty Ltd.	Sydney Opera House - Front of House Renewal ENTRY FOYER	TONKIN ZULAIKHA GREER ARCHITECTS 117 Reservoir Street ABN: 4600272349 P: (02) 8215 4900 F: (02) 8215 4901 EMAIL: tim@gzg.com.au WEB: www.tzg.com.au	FINISHES + PRODUCT INFORMATION	MB, TS, RM
				PROJECT NO: 15031		SCALES @ A3	CHECKED RM, TG
						PHASE DA	DATE August 2016
						DRAWING NO A-9001	REV A

