




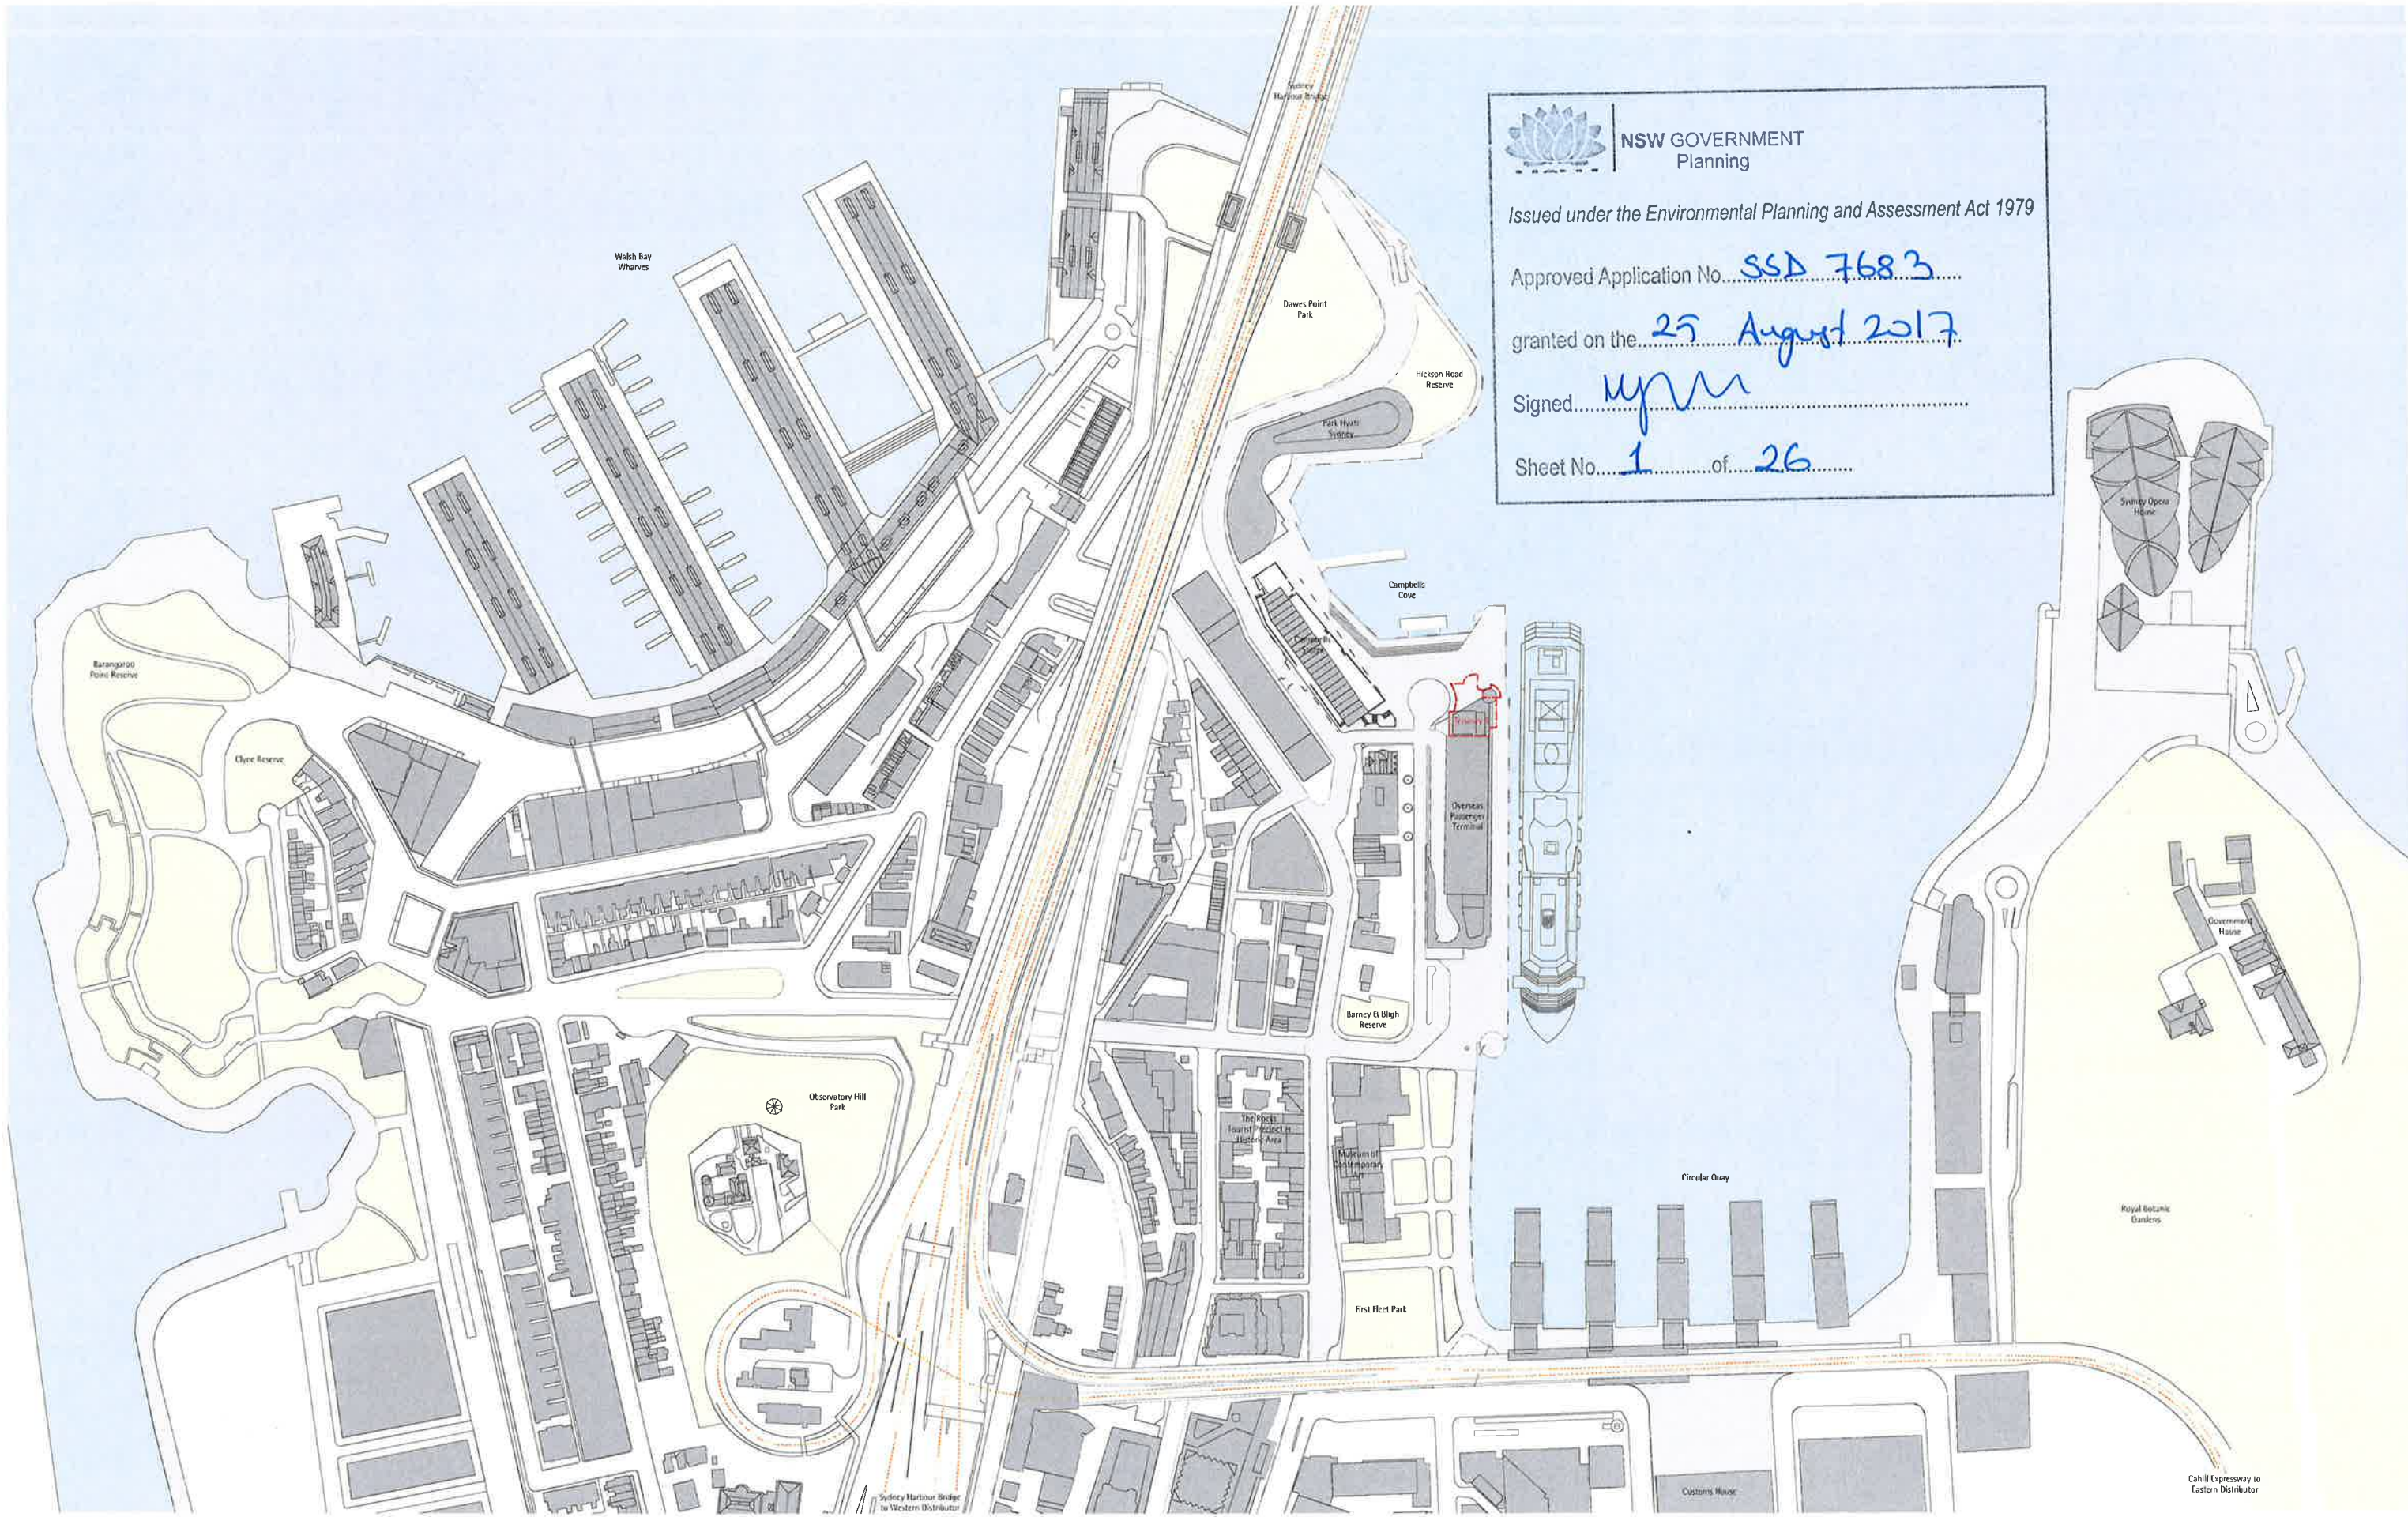

NSW GOVERNMENT
Planning

Issued under the Environmental Planning and Assessment Act 1979

Approved Application No. SSD 7683

granted on the 25 August 2017

Signed [Signature]

Sheet No. 1 of 26

collinsandturner


architect
collins and turner pty ltd
studio 17 151 foveaux street
surry hills nsw 2010 australia
telephone +612 9356 3217
info@collinsandturner.com
collinsandturner.com

notes
01 do not scale; dimensions govern
02 all dimensions are in millimeters
03 all dimensions to be verified on site
04 collins and turner are to be notified of any discrepancies
scale bar

rev	date	issued	note
A	05.08.16	SK	DRAFT Issue for SSD
B	07.04.17	SK	Issued for SSDA

client
mantle group
187 wellington road
east brisbane qld 4169
(07) 3456 1500
project manager
ridgmill
suite 3, 29 mcDougall street
milton qld 4064
(07) 3200 4011

key plan

 


project
Tenancy 5
Overseas Passenger Terminal
Circular Quay West

drawing title
scale
date
drawn by
drawing number+ revision

Location Plan 1:4000

1:4000 @ A3
07.04.2017
SK

257_ADA_001 B

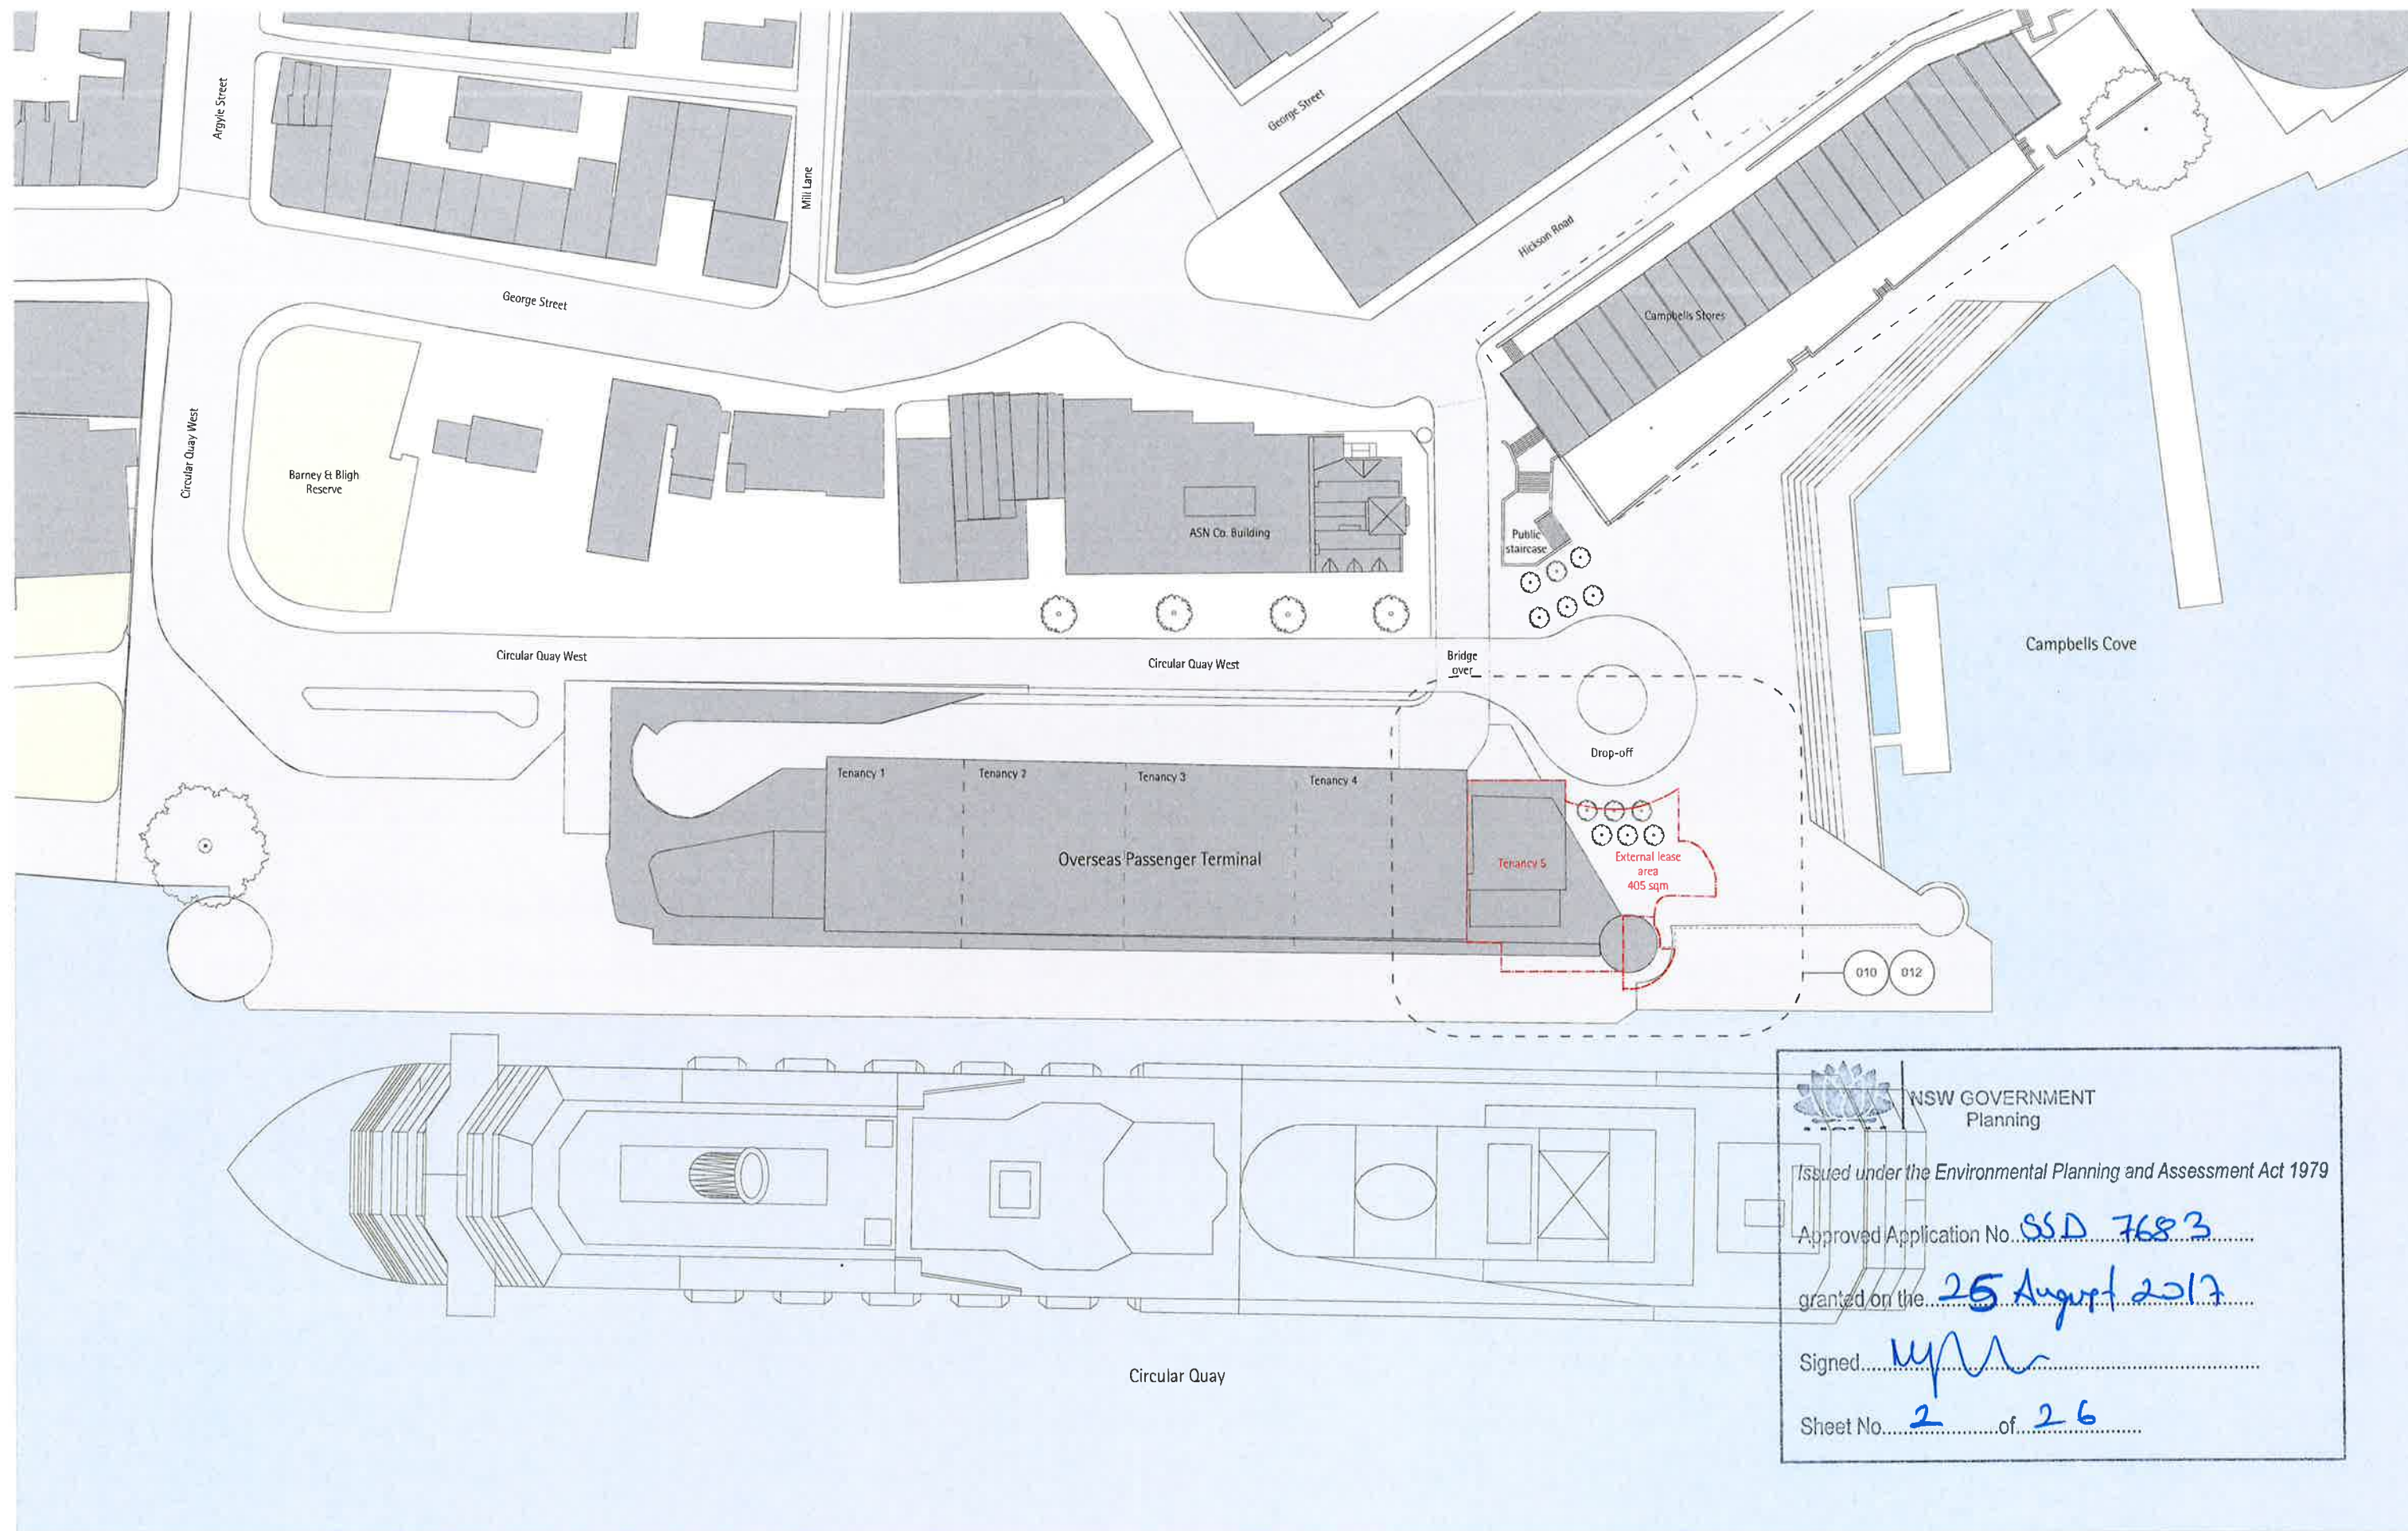

NSW GOVERNMENT
Planning


Issued under the Environmental Planning and Assessment Act 1979

Approved Application No. SSD 7683

granted on the 25 August 2017

Signed [Signature]

Sheet No. 2 of 26

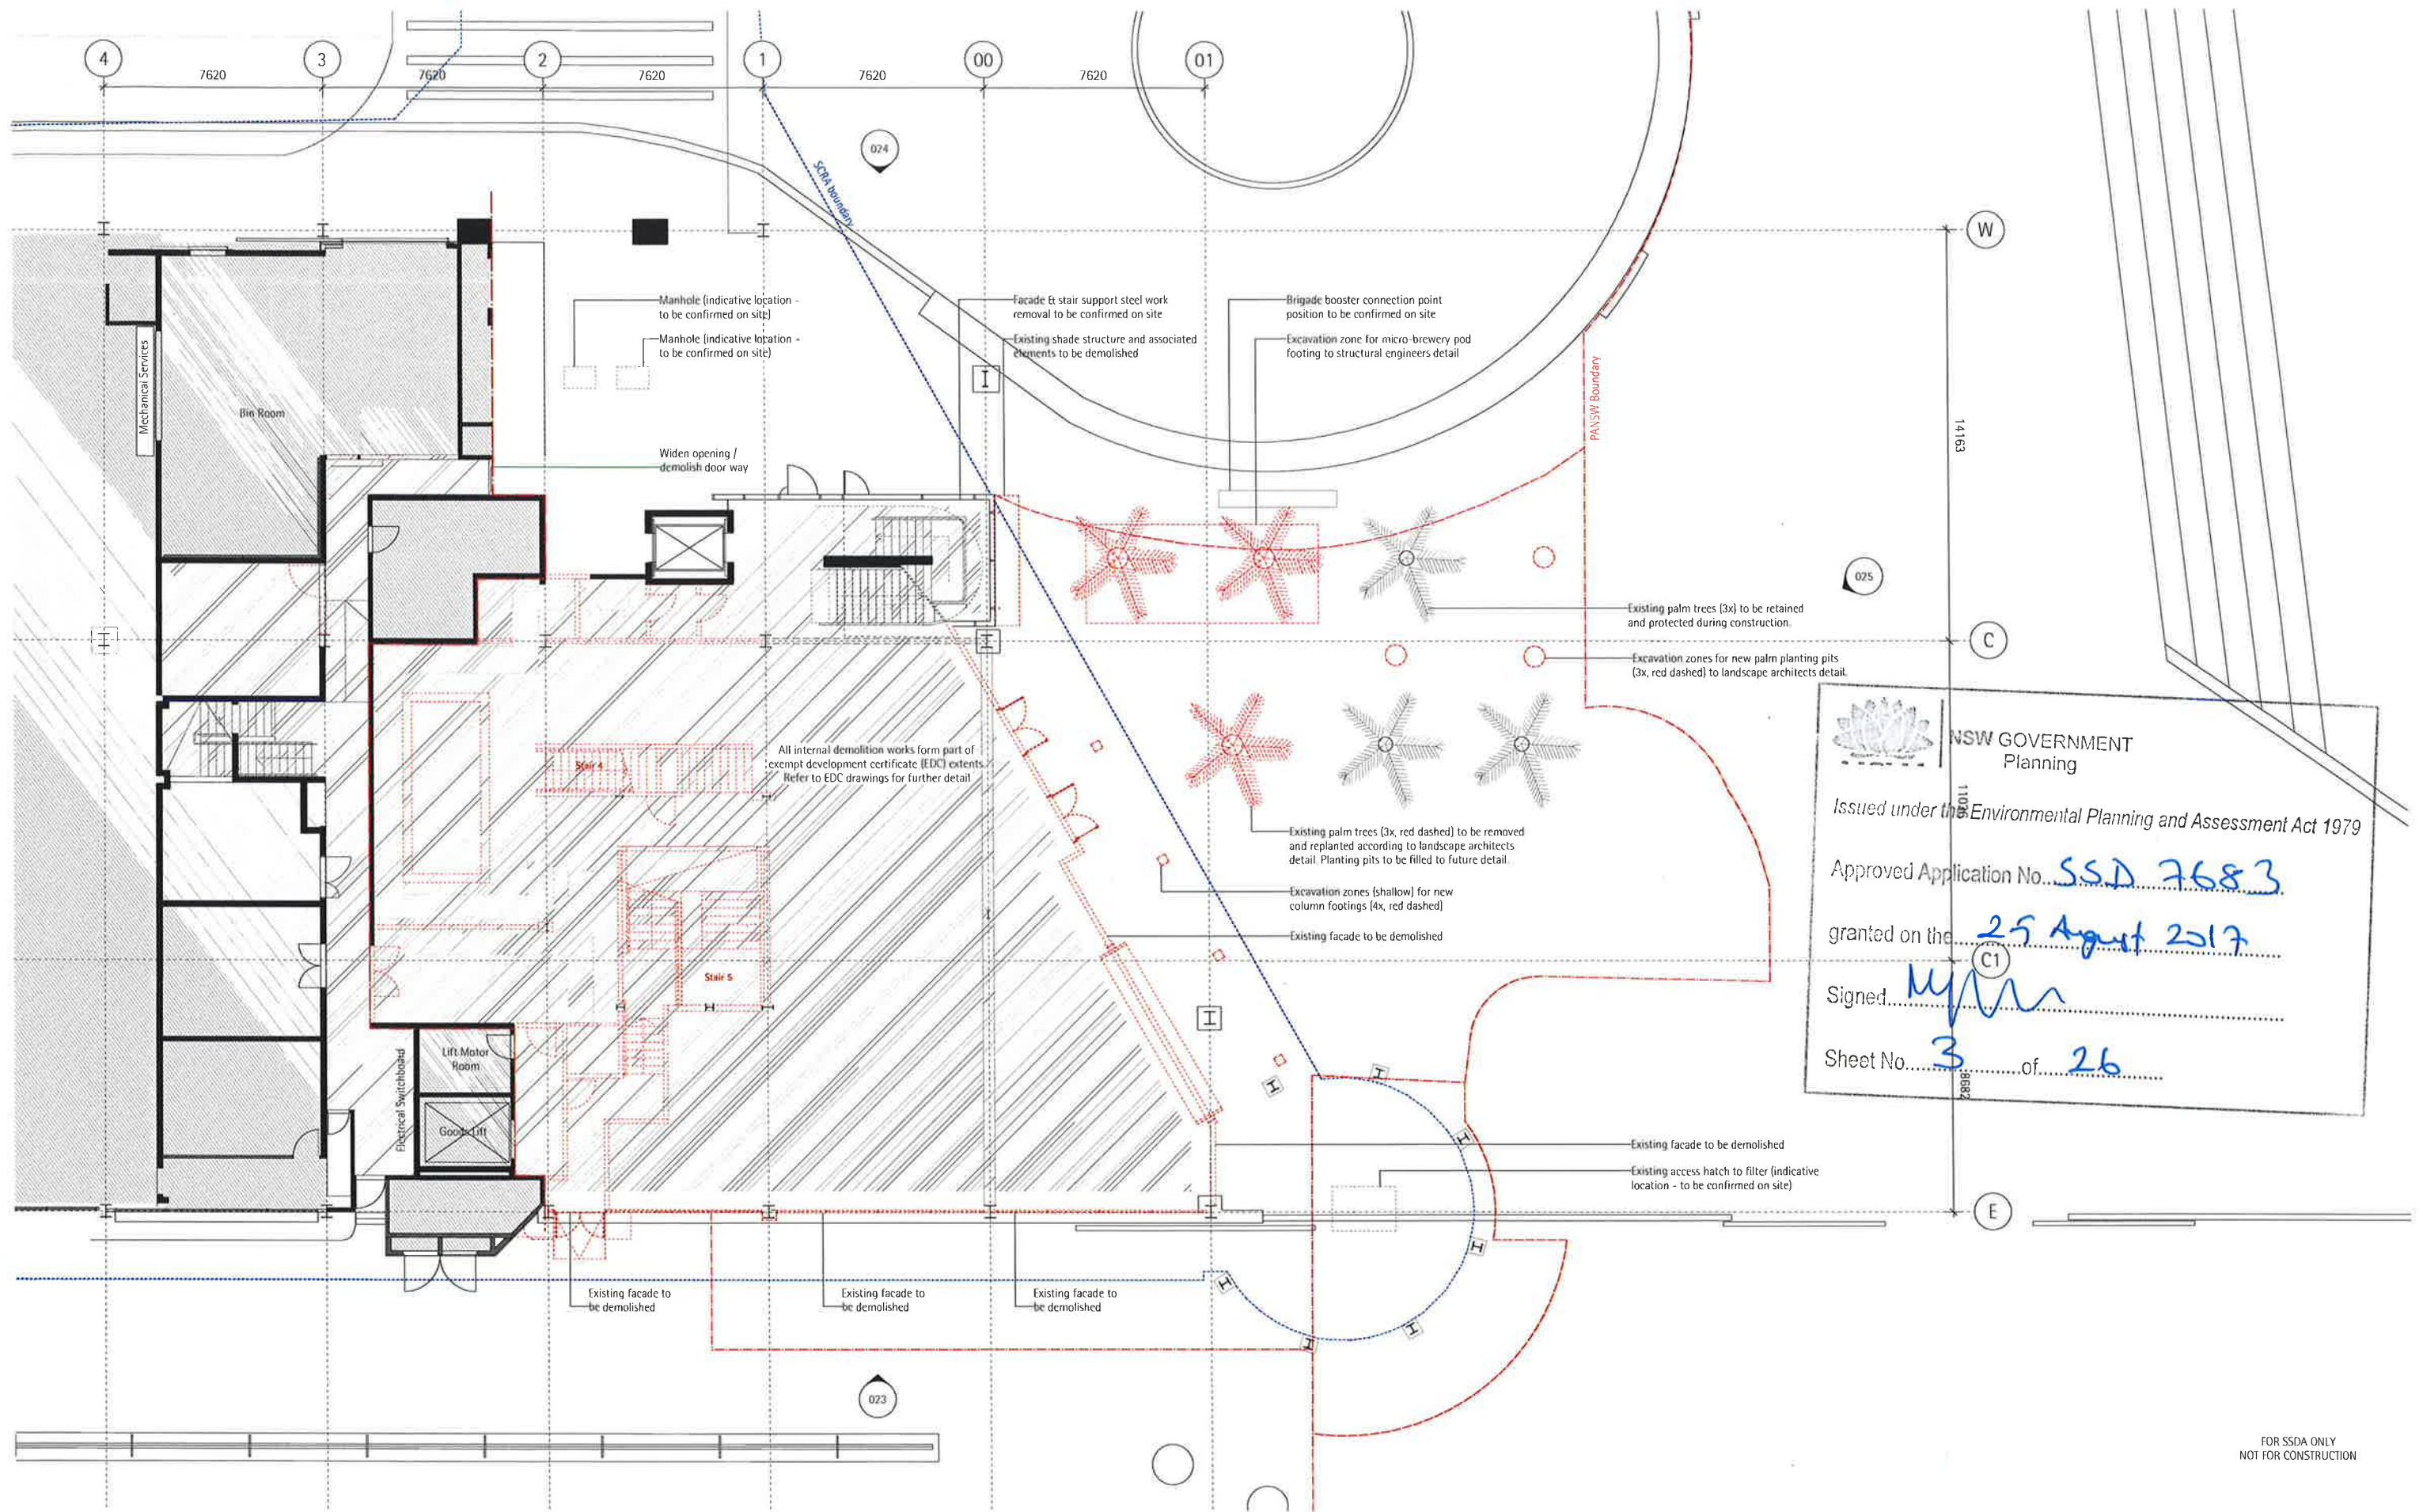

NSW GOVERNMENT
Planning
Issued under the Environmental Planning and Assessment Act 1979
Approved Application No. SSD 7683
granted on the 25 April 2017
Signed [Signature]
Sheet No. 3 of 26

FOR SSDA ONLY
NOT FOR CONSTRUCTION

_collinsandturner


architect
collins and turner pty ltd
studio 17 151 foveaux street
surry hills nsw 2010 australia
telephone +612 9356 3217
info@collinsandturner.com
collinsandturner.com
registered architect in nsw
penelope collins arb 7342

notes
01 do not scale dimensions govern
02 all dimensions are in millimeters
03 all dimensions to be verified on site
04 collins and turner are to be notified of any discrepancies
scale bar
0 1 5 7m

rev	date	issued	note
B	24.08.16	SK	Issued for SSDA
C	16.09.16	SK	Demolition notes updated
D	22.09.16	SK	Demolition updated
E	29.09.16	SK	PANSW boundary line
F	07.11.16	SK	Complying Development Areas

client
Mantle GROUP
LION


key plan

 

project
Tenancy 5
Overseas Passenger Terminal
Circular Quay West
copyright collinsandturner 2015

drawing title
scale
date
drawn by
drawing number+ revision

Level 01 Demolition
NTS
07.11.2016
SK
257_ADA_010 F

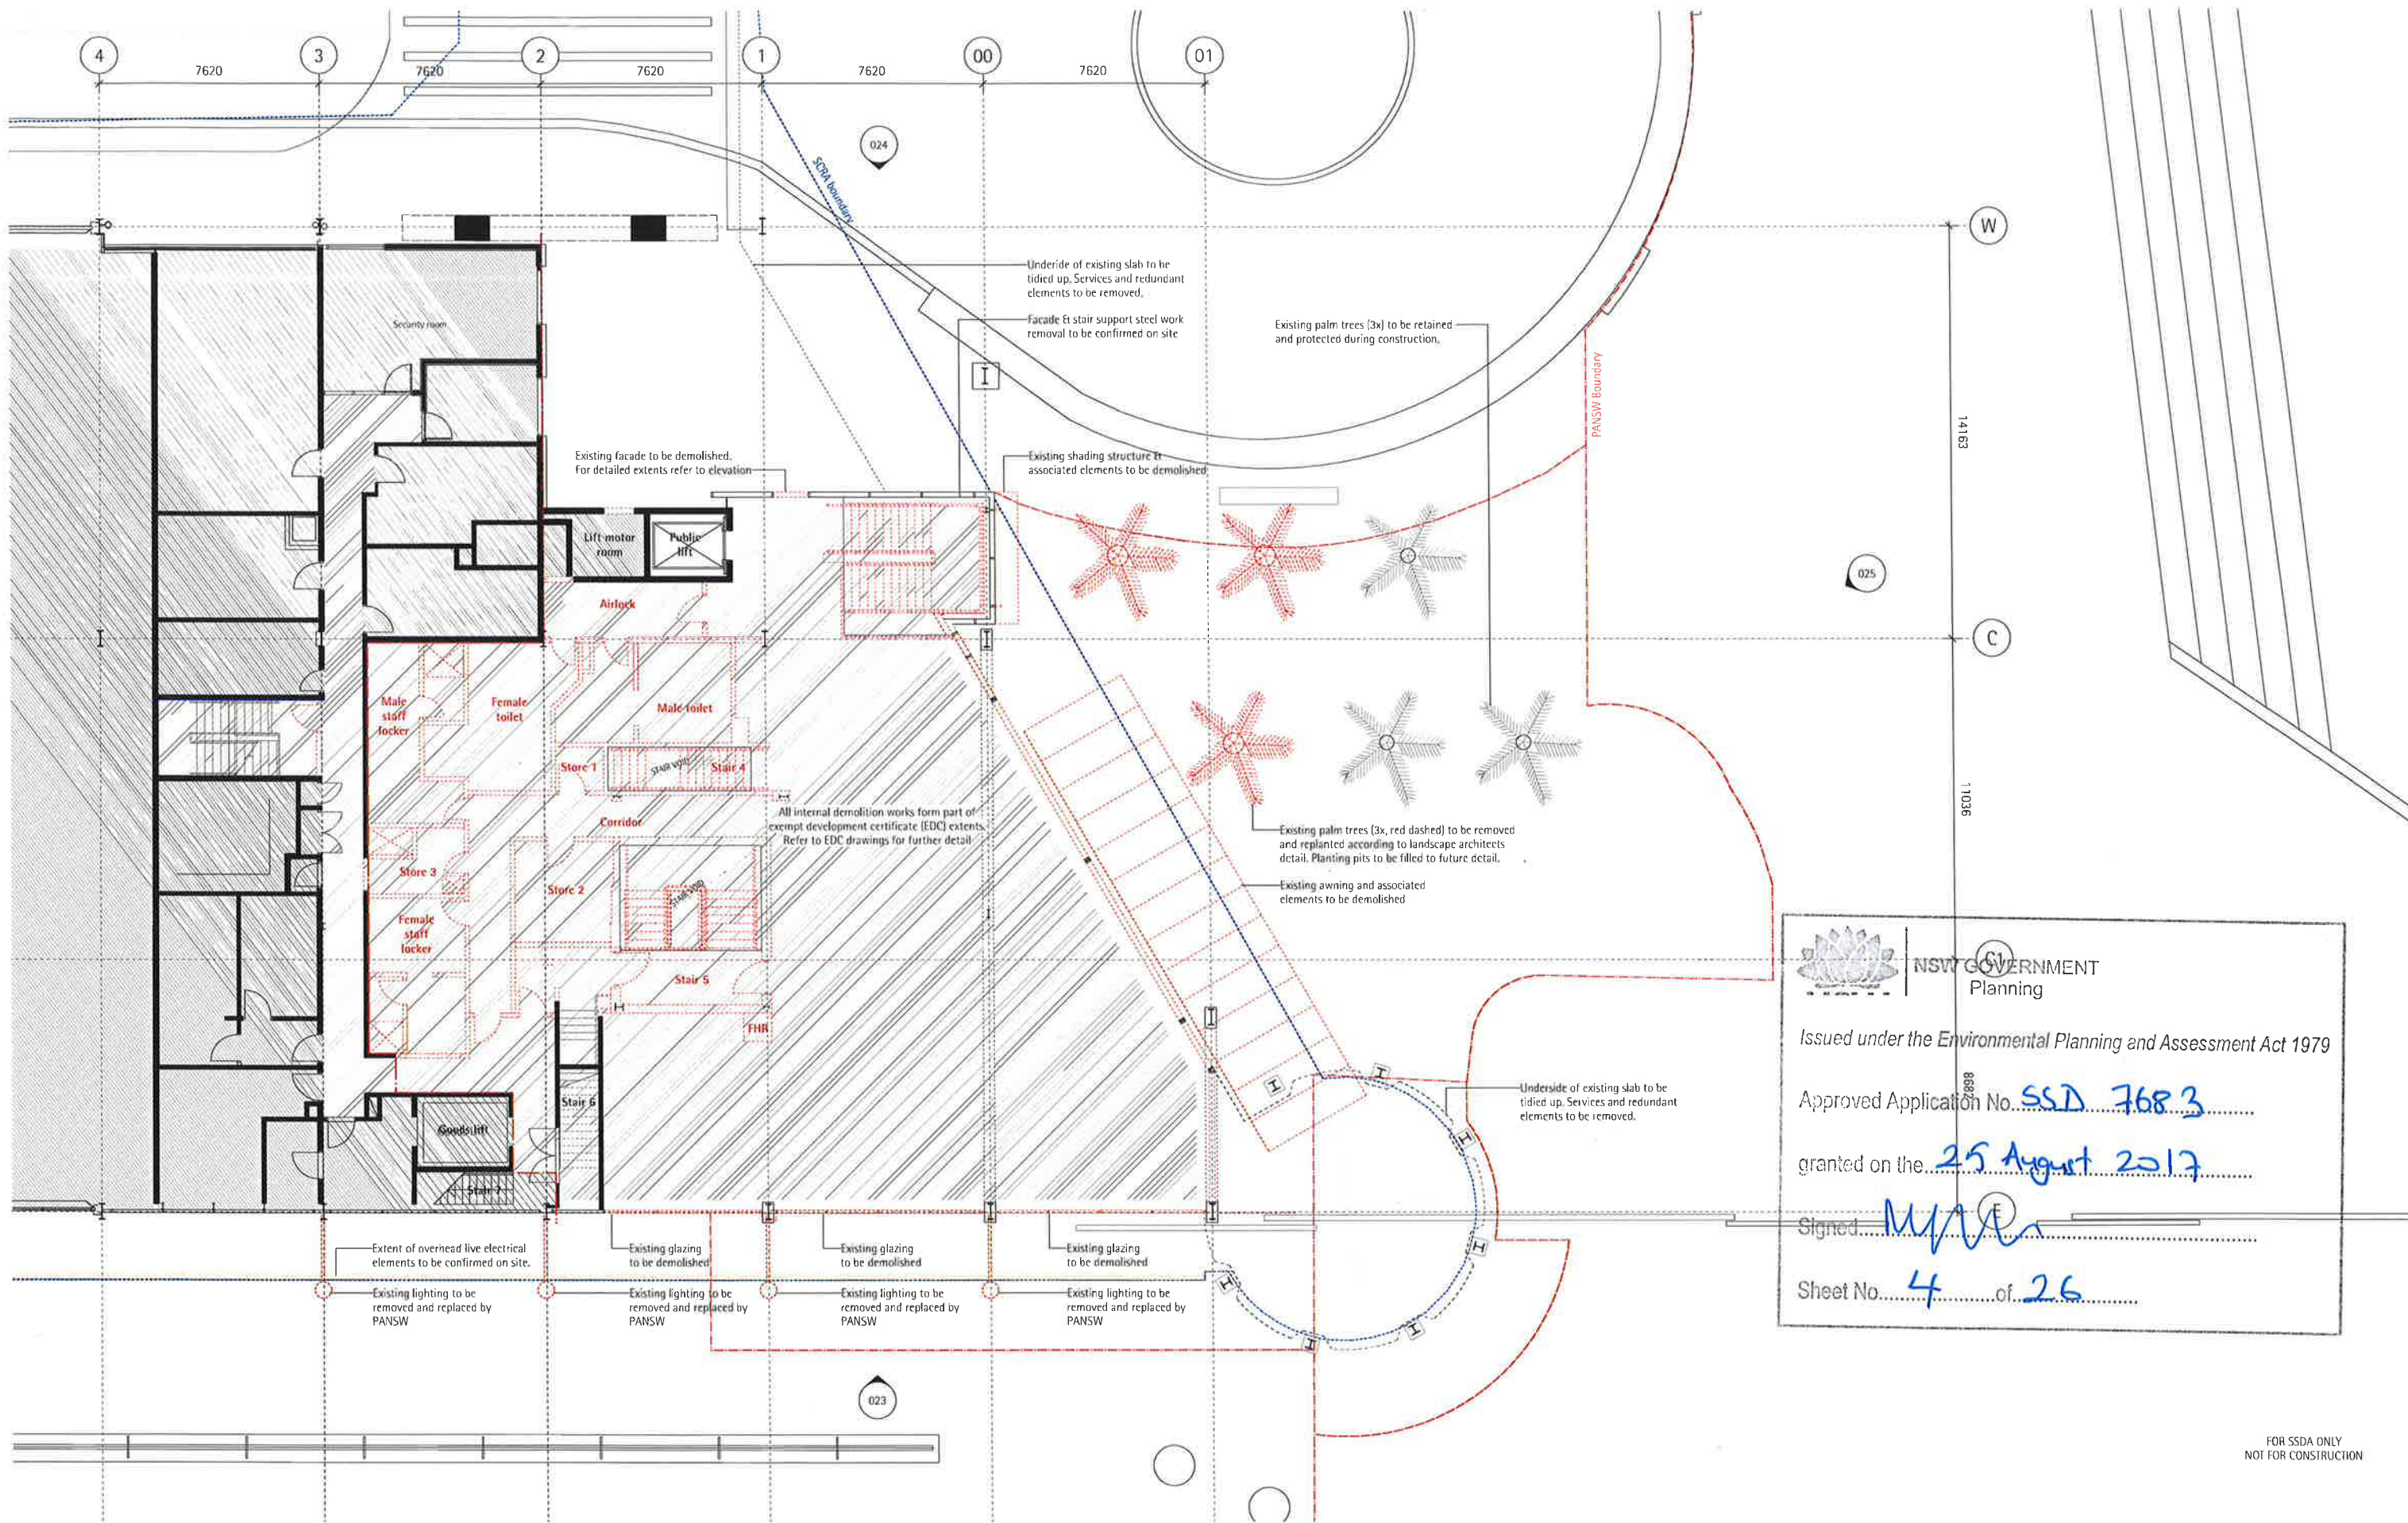

NSW GOVERNMENT
Planning

Issued under the *Environmental Planning and Assessment Act 1979*

Approved Application No. SSD 7683

granted on the 25 August 2017

Signed [Signature]

Sheet No. 4 of 26

FOR SSDA ONLY
NOT FOR CONSTRUCTION

_collinsandturner

architect
collins and turner pty ltd
studio 17 151 foveaux street
surry hills nsw 2010 australia
telephone +612 9356 3217
info@collinsandturner.com
collinsandturner.com

notes
01 do not scale; dimensions govern
02 all dimensions are in millimeters
03 all dimensions to be verified on site
04 collins and turner are to be notified of any discrepancies

scale bar
0 1 5 7m

rev	date	issued	note
C	16.08.16	SK	Demolition notes updated
D	22.08.16	SK	Demolition updated
E	29.08.16	SK	PANSW boundary line
F	07.11.16	SK	Complying Development Areas
G	07.04.17	SK	Issued for SSDA

client
Mantle GROUP 

key plan




project
Tenancy 5
Overseas Passenger Terminal
Circular Quay West

copyright collinsandturner 2015

drawing title
scale
date
drawn by
drawing number + revision

Level 02 Demolition
1:100 @ A1
07.04.2017
SK
257_ADA_011 G

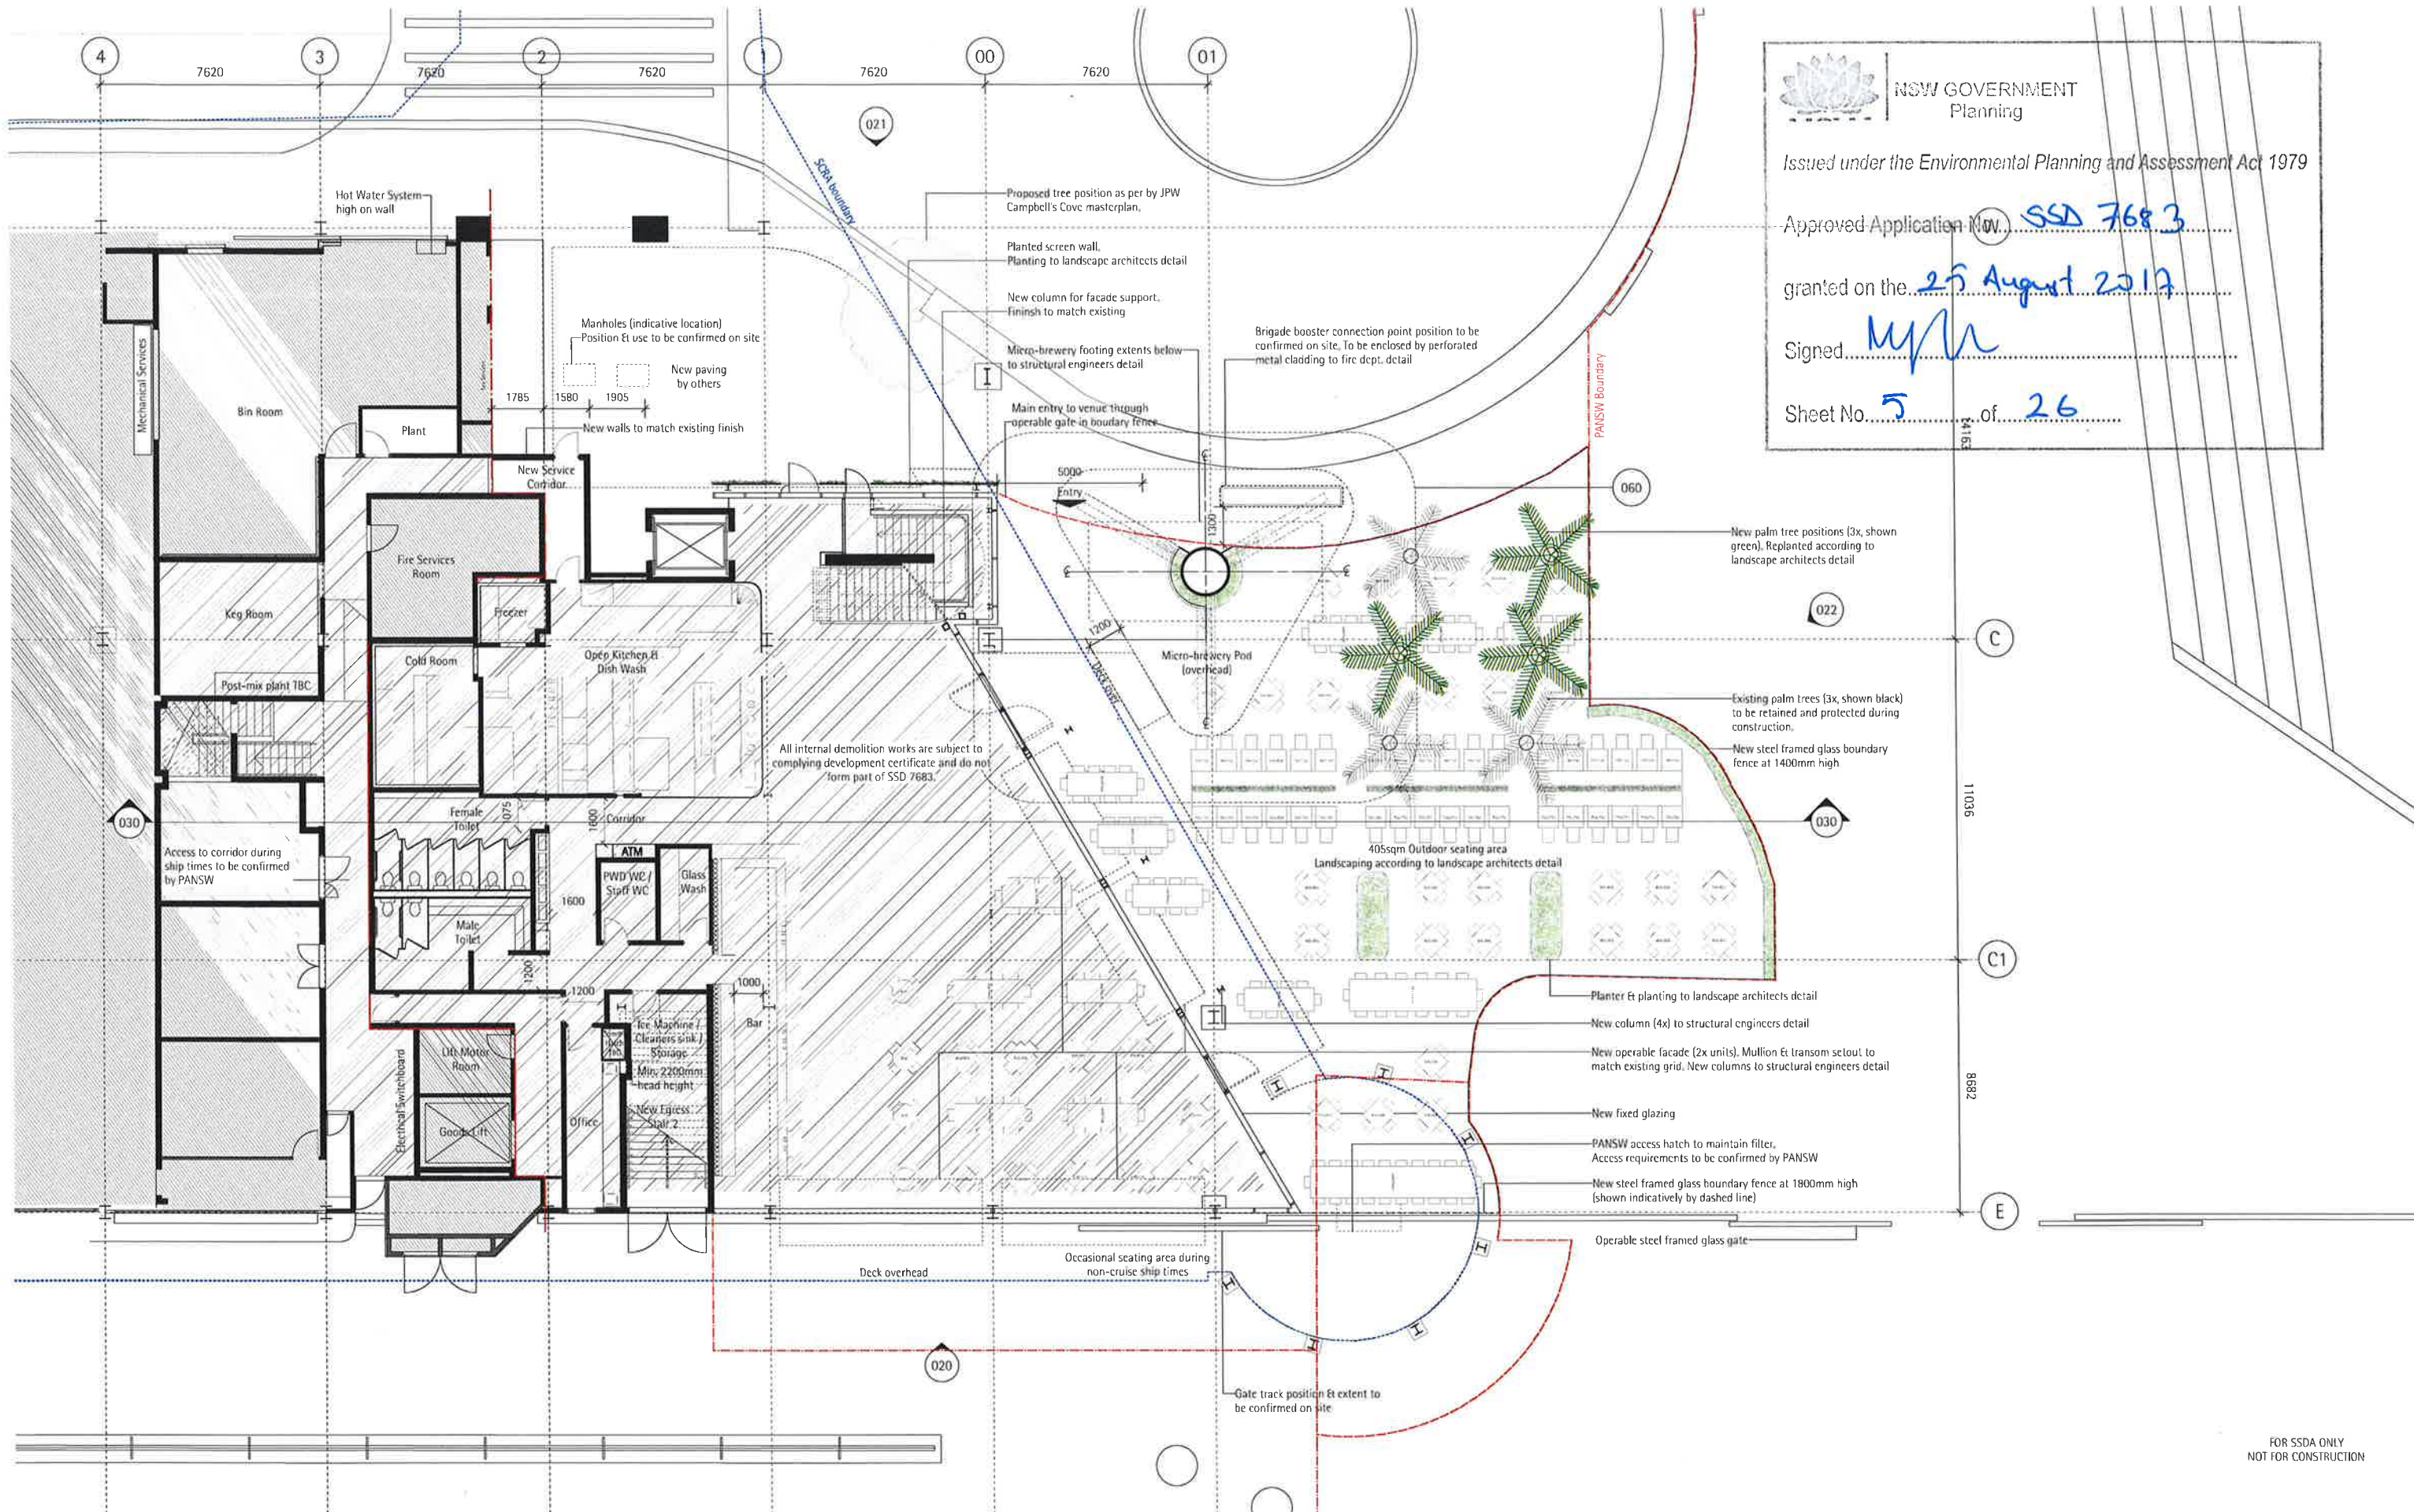

NSW GOVERNMENT
Planning

Issued under the Environmental Planning and Assessment Act 1979

Approved Application No. **SSD 768.3**

granted on the **25 August 2017**

Signed *[Signature]*

Sheet No. **5** of **26**

collinsandturner

architect
collins and turner pty ltd
studio 17 151 foveaux street
surry hills nsw 2010 australia
telephone +612 9356 3217
info@collinsandturner.com
collinsandturner.com

notes

01 do not scale; dimensions govern
02 all dimensions are in millimeters
03 all dimensions to be verified on site
04 collins and turner are to be notified of any discrepancies

scale bar
0 1 5 7m

rev	date	issued	note
D	16.09.16	SK	General updates
E	22.09.16	SK	General updates
F	28.09.16	SK	Glazing line (North) & bar under micro-brewery
G	04.11.16	SK	Exempt Development Areas
H	07.04.17	SK	Issued for SSDA

client
Mantle GROUP

key plan
T4 T5


scale
1:100 @ A1
24.04.2017
SK

drawing title
**Tenancy 5
Overseas Passenger Terminal
Circular Quay West**

drawing number + revision
257_ADA_012_H

FOR SSDA ONLY
NOT FOR CONSTRUCTION

Level 1 Floor Plan

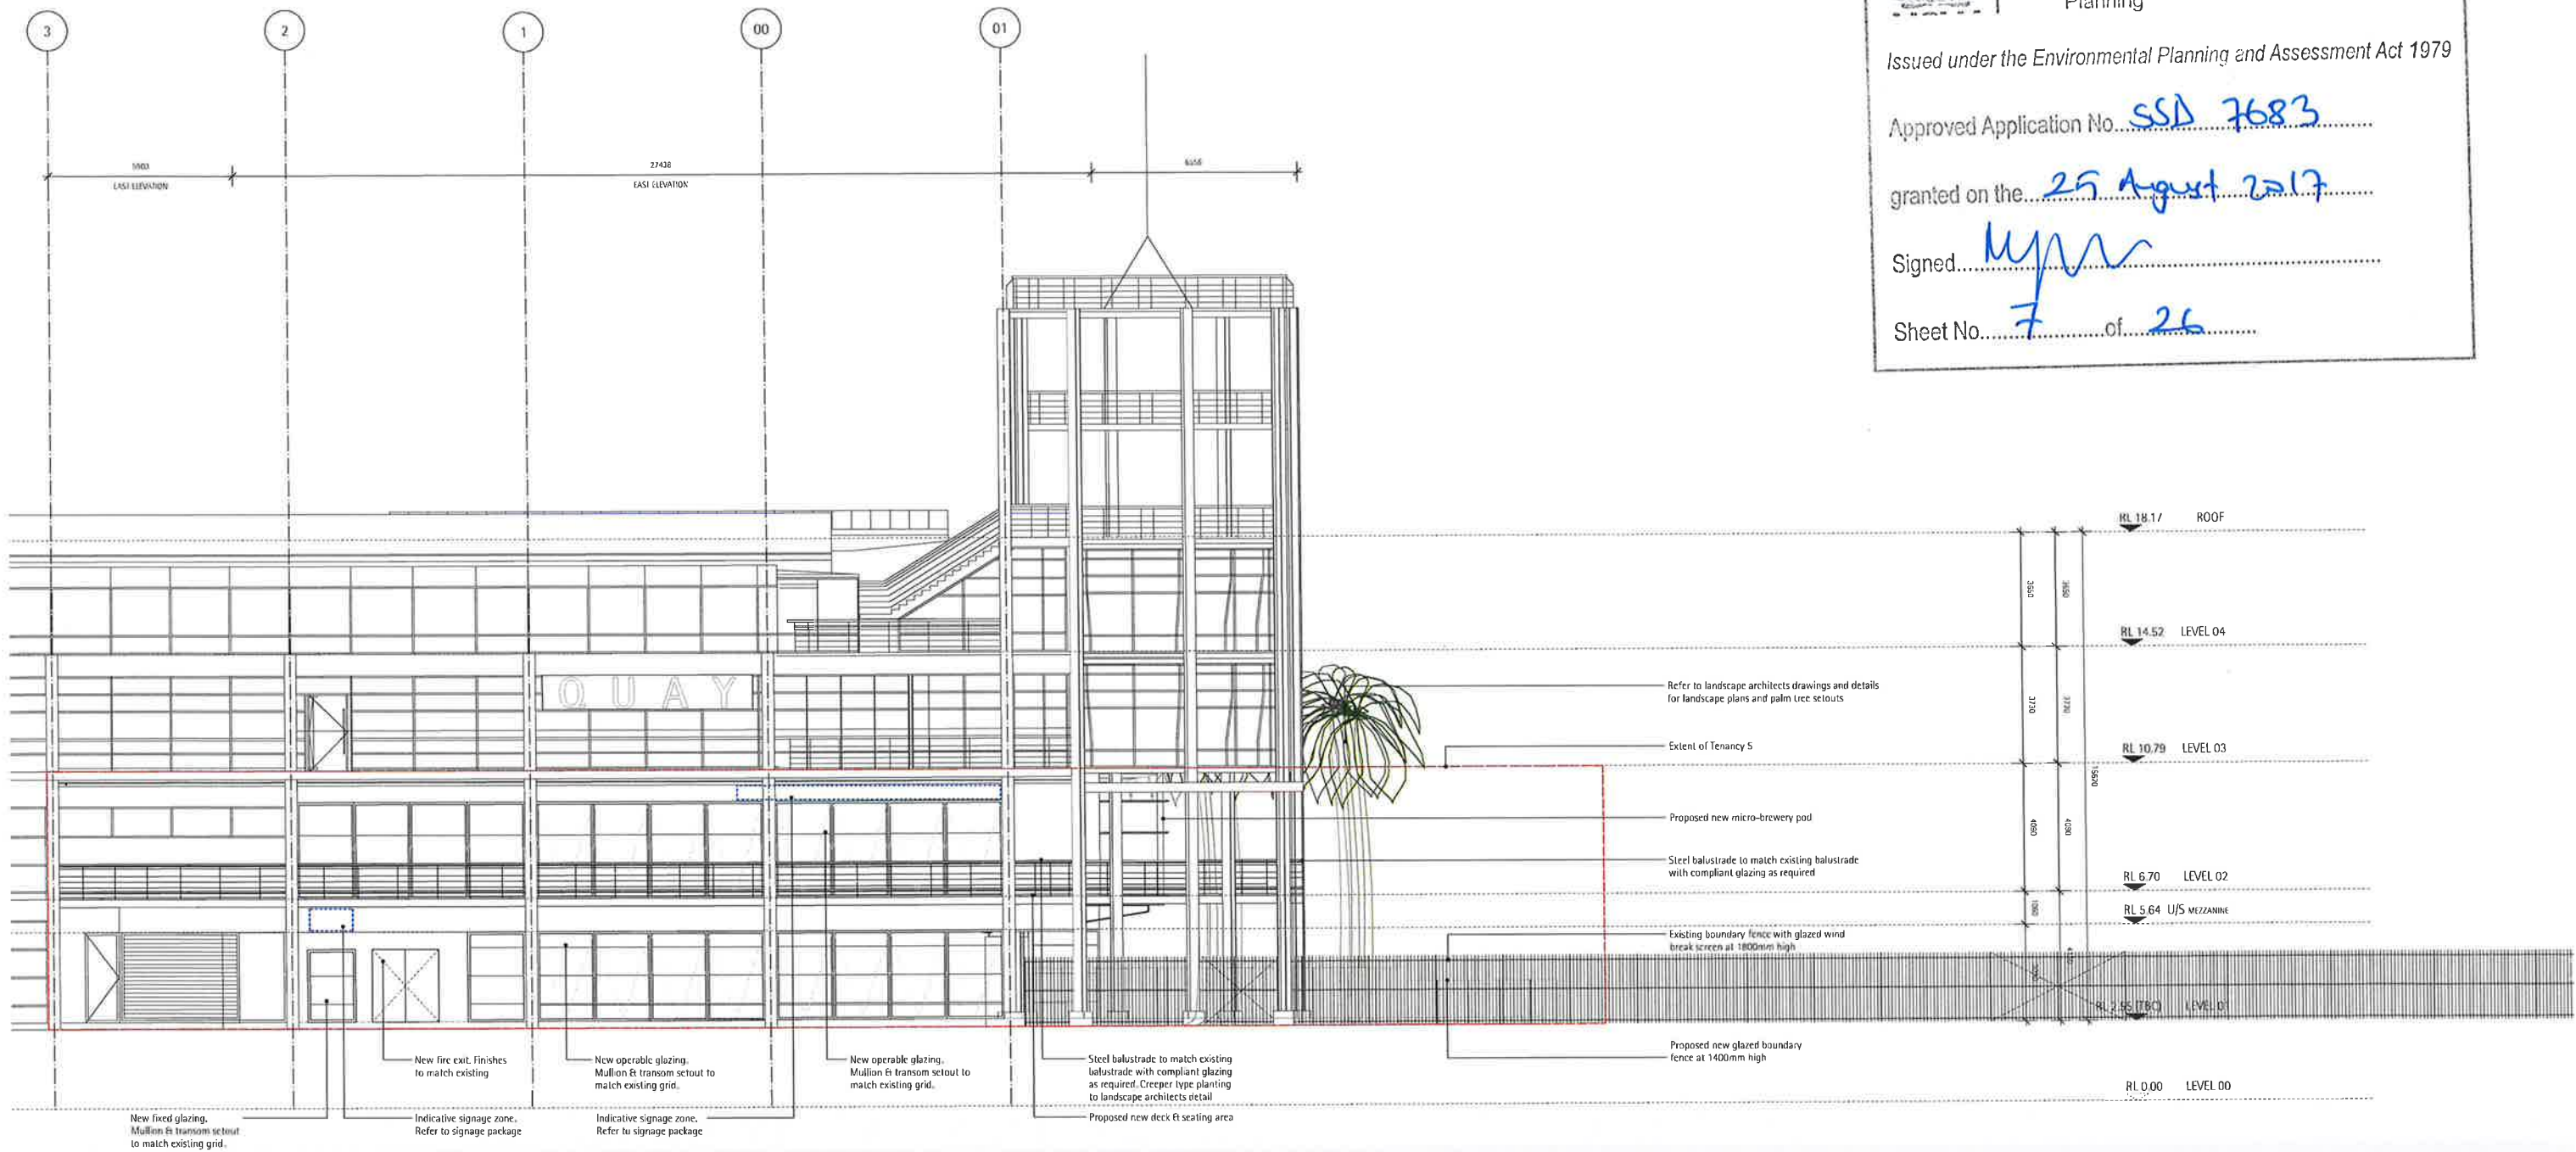


NSW GOVERNMENT
 Planning

Issued under the Environmental Planning and Assessment Act 1979

Approved Application No. **SSD 7683**

granted on the **25 August 2017**

Signed 

Sheet No. **7** of **26**

FOR SSDA ONLY
NOT FOR CONSTRUCTION

collinsandturner

architect
 collins and turner pty ltd
 studio 17 151 loveaux street
 surry hills nsw 2010 australia
 telephone +612 9356 3217
 info@collinsandturner.com
 collinsandturner.com
 registered architect in nsw
 penelope collins arb 7342

notes
 01 do not scale; dimensions govern
 02 all dimensions are in millimeters
 03 all dimensions to be verified on site
 04 collins and turner are to be notified of any discrepancies


scale bar
 0 1 5 7m

rev	date	issued	note
A	05.08.16	SK	DRAFT Issue for SSDA
B	24.08.16	SK	Issue for SSDA
C	29.09.16	SK	L02 awning & bar under micro-brewery pod
D	07.04.17	SK	Issued for SSDA

client




key plan

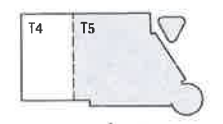

north

project
 Tenancy 5
 Overseas Passenger Terminal
 Circular Quay West

drawing title
 Tenancy 5
 Overseas Passenger Terminal
 Circular Quay West

scale
 1:100 @ A1
 date
 10.05.2017
 drawn by
 SK

drawing number+ revision
 257_ADA_020_D

copyright collinsandturner 2015

Elevation East



NSW GOVERNMENT
Planning


Issued under the Environmental Planning and Assessment Act 1979

Approved Application No. SSD 7683

granted on the 25 August 2017

Signed [Signature]

Sheet No. 8 of 26

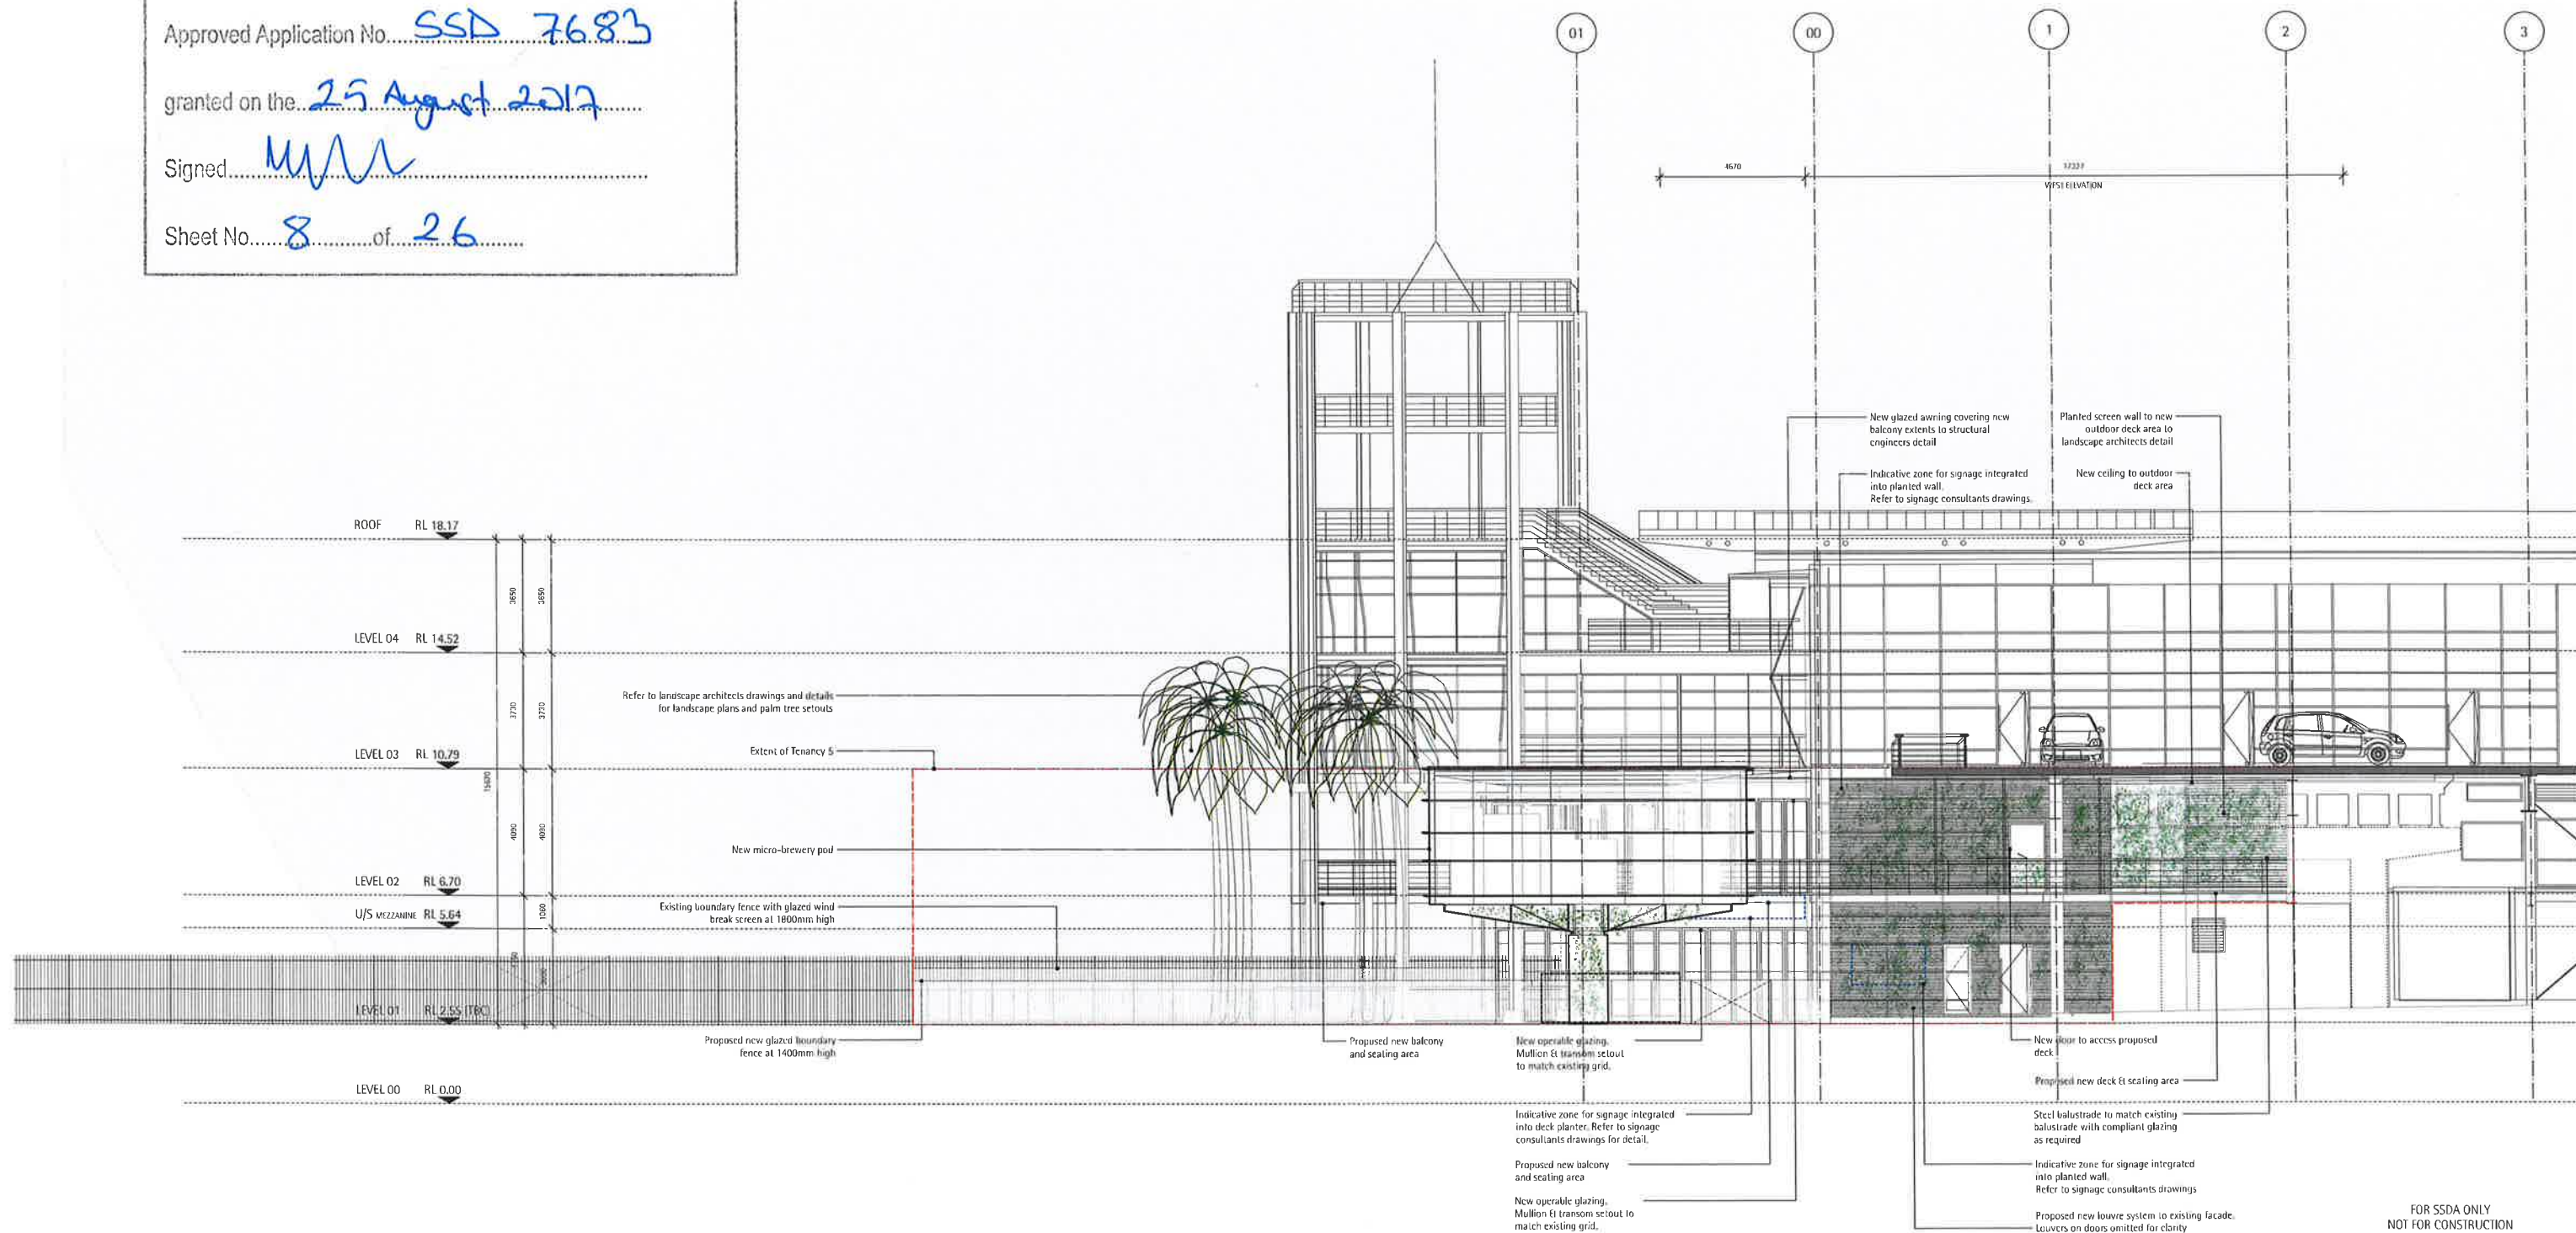

FOR SSDA ONLY
NOT FOR CONSTRUCTION
Note: Brewery ancillaries layout is indicative only
and may be subject to further design by brewer.

_collinsandturner

architect
collins and turner pty ltd
studio 17 151 loveaux street
surry hills nsw 2010 australia
telephone +612 9356 3217
info@collinsandturner.com
collinsandturner.com
registered architect in nsw
penelope collins arb 7342

notes
01 do not scale dimensions govern
02 all dimensions are in millimeters
03 all dimensions to be verified on site
04 collins and turner are to be notified of any discrepancies
scale bar
0 1 5 7m


rev	date	issued	note
A	05.08.16	SK	DRAFT Issue for SSDA
B	24.08.16	SK	Issue for SSDA
C	29.09.16	SK	L02 awning & bar under micro-brewery pod
D	07.07.17	SK	Issued for SSDA

client

Mantle
GROUP



key plan

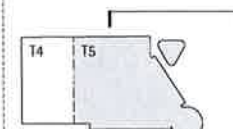

north

project

Tenancy 5
Overseas Passenger Terminal
Circular Quay West

copyright collinsandturner 2015

drawing title

Elevation West

scale
date
drawn by

1:100 @ A1
10.05.2017
SK

drawing number+ revision

257_ADA_021_D



NSW GOVERNMENT
Planning


Issued under the Environmental Planning and Assessment Act 1979

Approved Application No. SSDA 7683

granted on the 25 August 2017

Signed [Signature]

Sheet No. 9 of 26

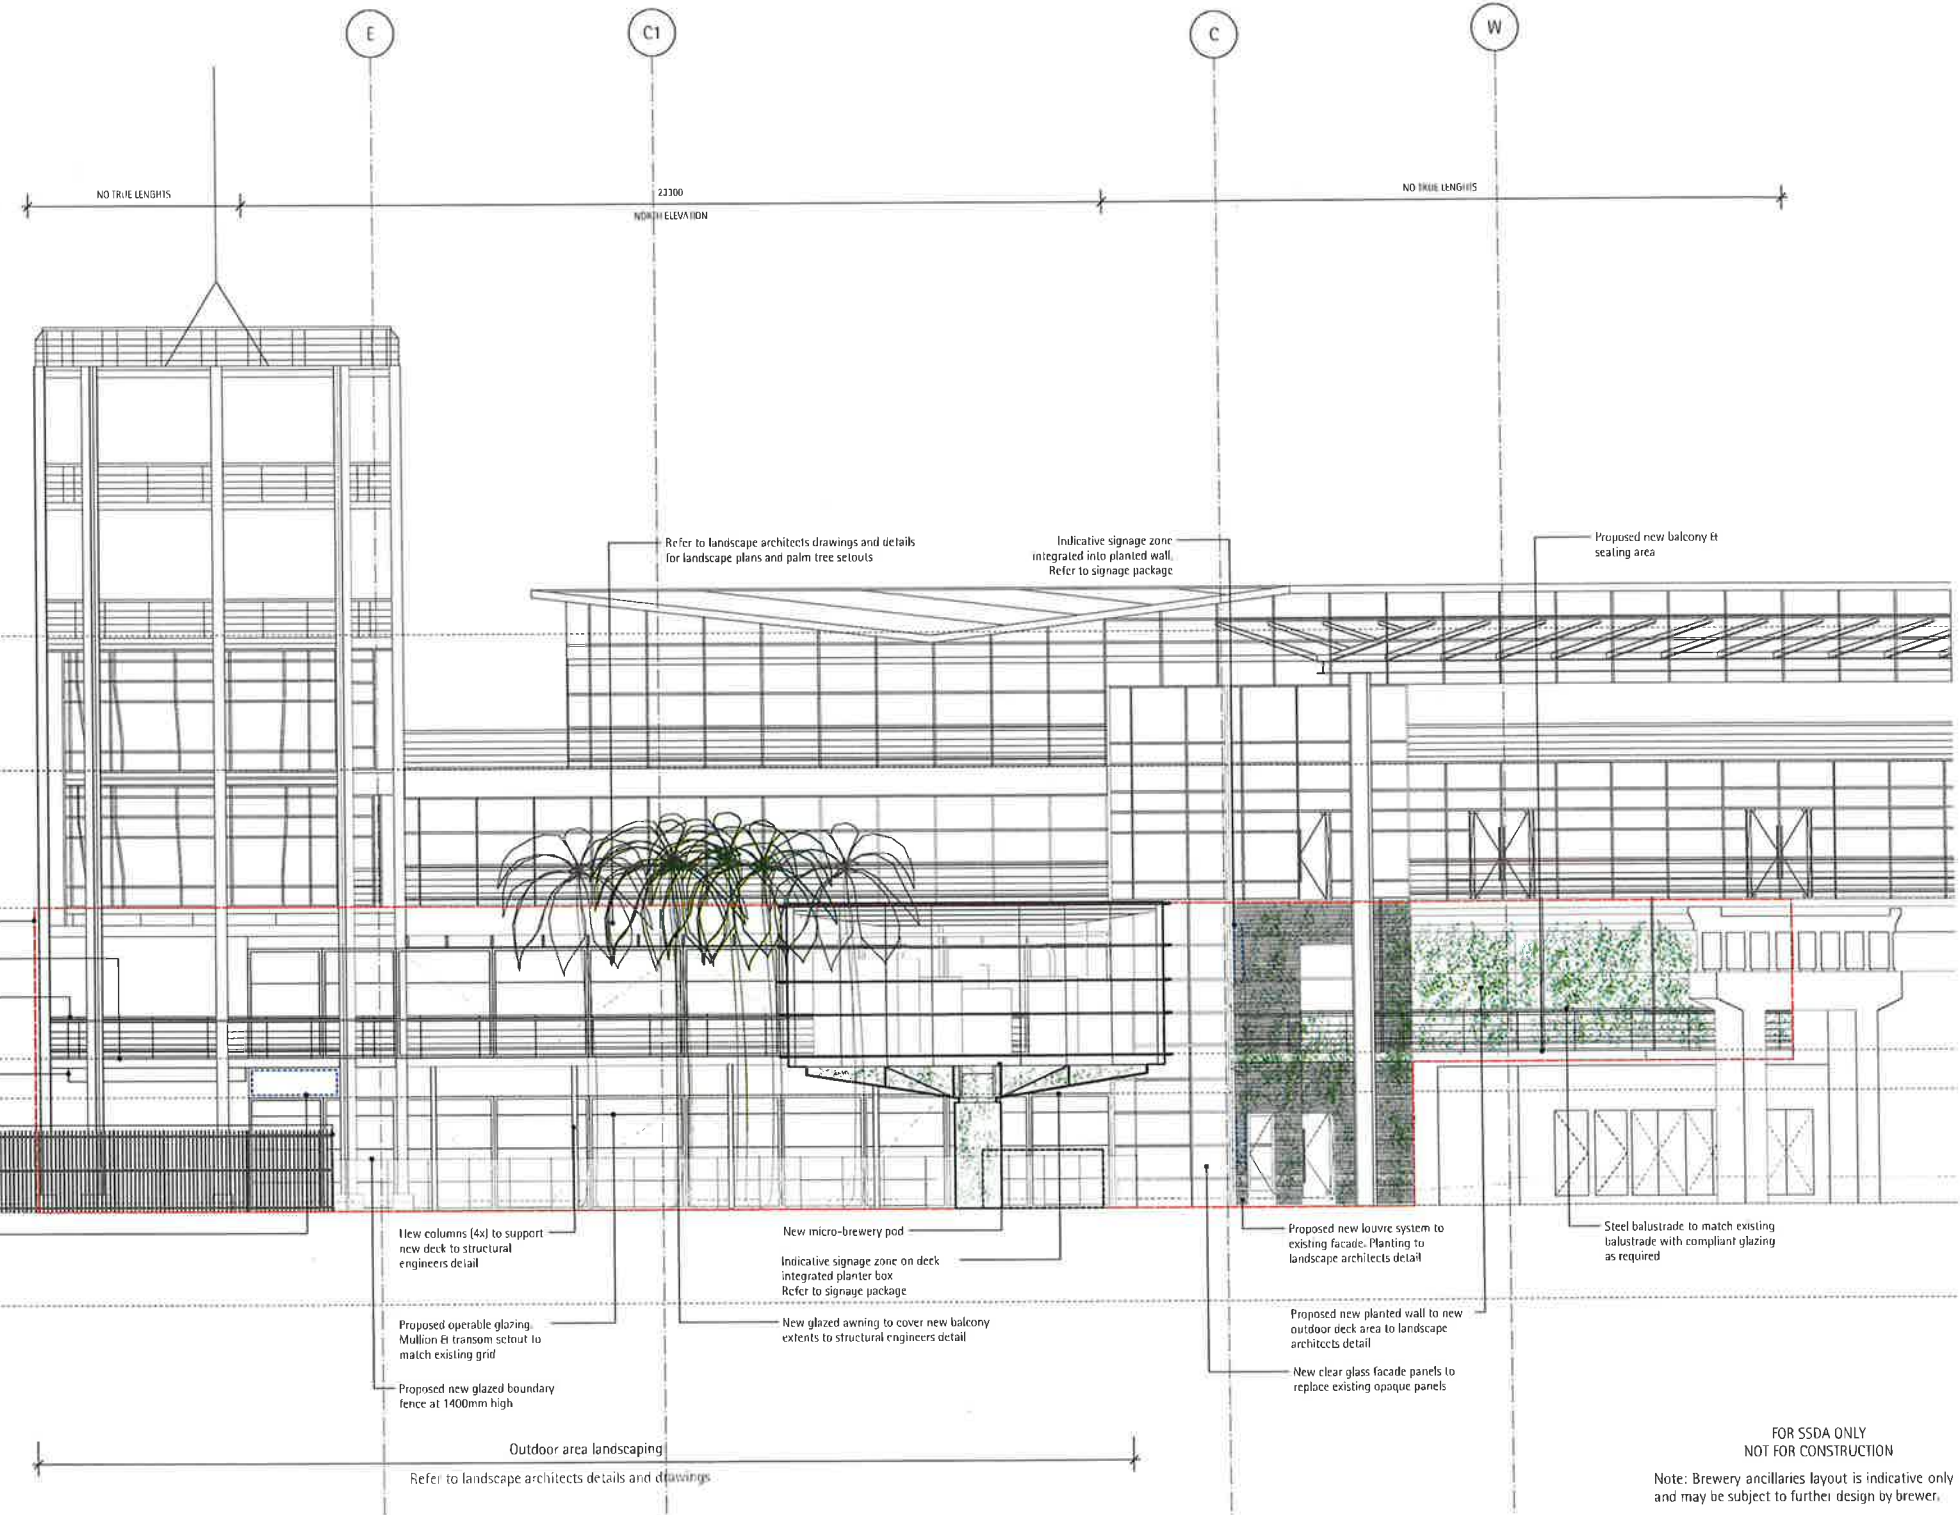

FOR SSDA ONLY
NOT FOR CONSTRUCTION

Note: Brewery ancillaries layout is indicative only and may be subject to further design by brewer.

_collinsandturner

architect

collins and turner pty ltd

studio 17 151 foveaux street
surry hills nsw 2010 australia
telephone +612 9356 3217
info@collinsandturner.com
collinsandturner.com

registered architect in nsw
perelope collins arb 7342

notes

- 01 do not scale; dimensions govern
- 02 all dimensions are in millimeters
- 03 all dimensions to be verified on site
- 04 collins and turner are to be notified of any discrepancies

scale bar



rev

date

issued

note


A	05.08.16	SK	DRAFT Issue for SSDA
B	24.08.16	SK	Issue for SSDA
C	28.09.16	SK	L02 awning bar under micro-brewery pod
D	07.04.17	SK	Issued for SSDA

client

Mantle
GROUP



key plan

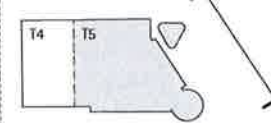

north

project

Tenancy 5
Overseas Passenger Terminal
Circular Quay West

copyright collinsandturner 2015

drawing title

scale

date

drawn by

drawing number/ revision


Elevation North

1:100 @ A1

10.05.2017

SK

257_ADA_022_D

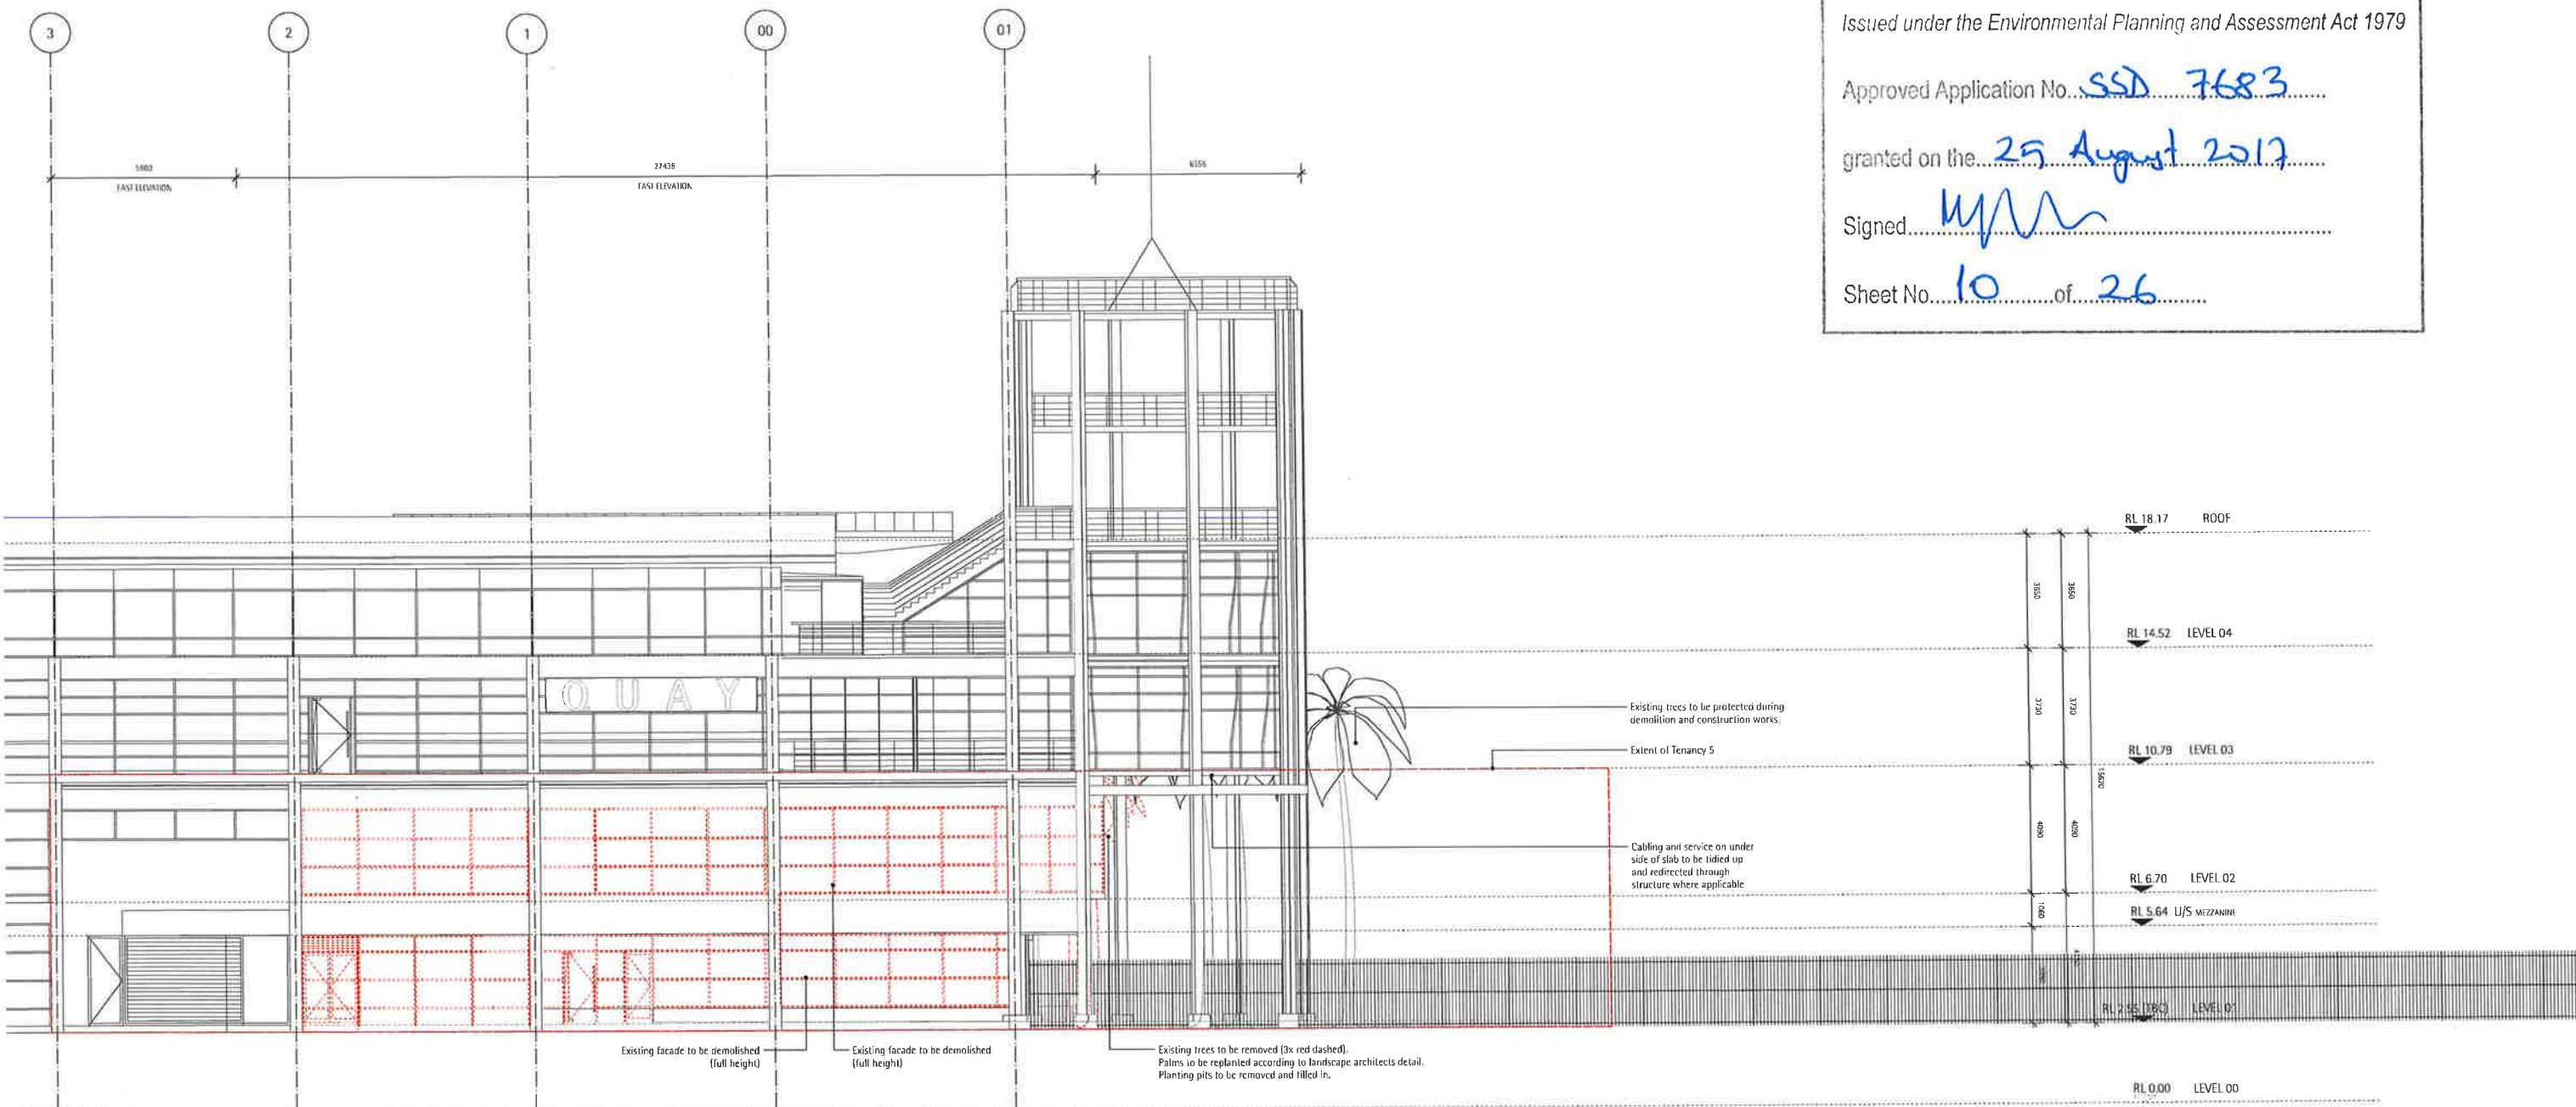



NSW GOVERNMENT
Planning

Issued under the Environmental Planning and Assessment Act 1979

Approved Application No. SSD 7683

granted on the 25 August 2017

Signed [Signature]

Sheet No. 10 of 26

FOR SSDA ONLY
NOT FOR CONSTRUCTION



architect
collins and turner pty ltd
studio 17 151 loveaux street
surry hills nsw 2010 australia
telephone +612 9356 3217
info@collinsandturner.com
collinsandturner.com
registered architect in nsw
penelope collins arb 7342

notes

01 do not scale; dimensions govern
02 all dimensions are in millimeters
03 all dimensions to be verified on site
04 collins and turner are to be notified of any discrepancies

scale bar
0 1 5 7m


rev date issued note

A 16.09.16 SK Issue for costing
B 07.04.17 SK Issued for SSDA

client



key plan

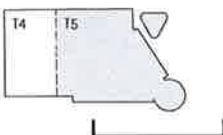

north



project

Tenancy 5
Overseas Passenger Terminal
Circular Quay West

drawing title

Elevation East (Demolition)

scale
date
drawn by

1:100 @ A1
24.04.2017
SK

drawing number+ revision

257_ADA_023_B

copyright collinsandturner 2015



NSW GOVERNMENT
Planning


Issued under the Environmental Planning and Assessment Act 1979

Approved Application No. SSDA 7683

granted on the 25 August 2017

Signed [Signature]

Sheet No. 11 of 26

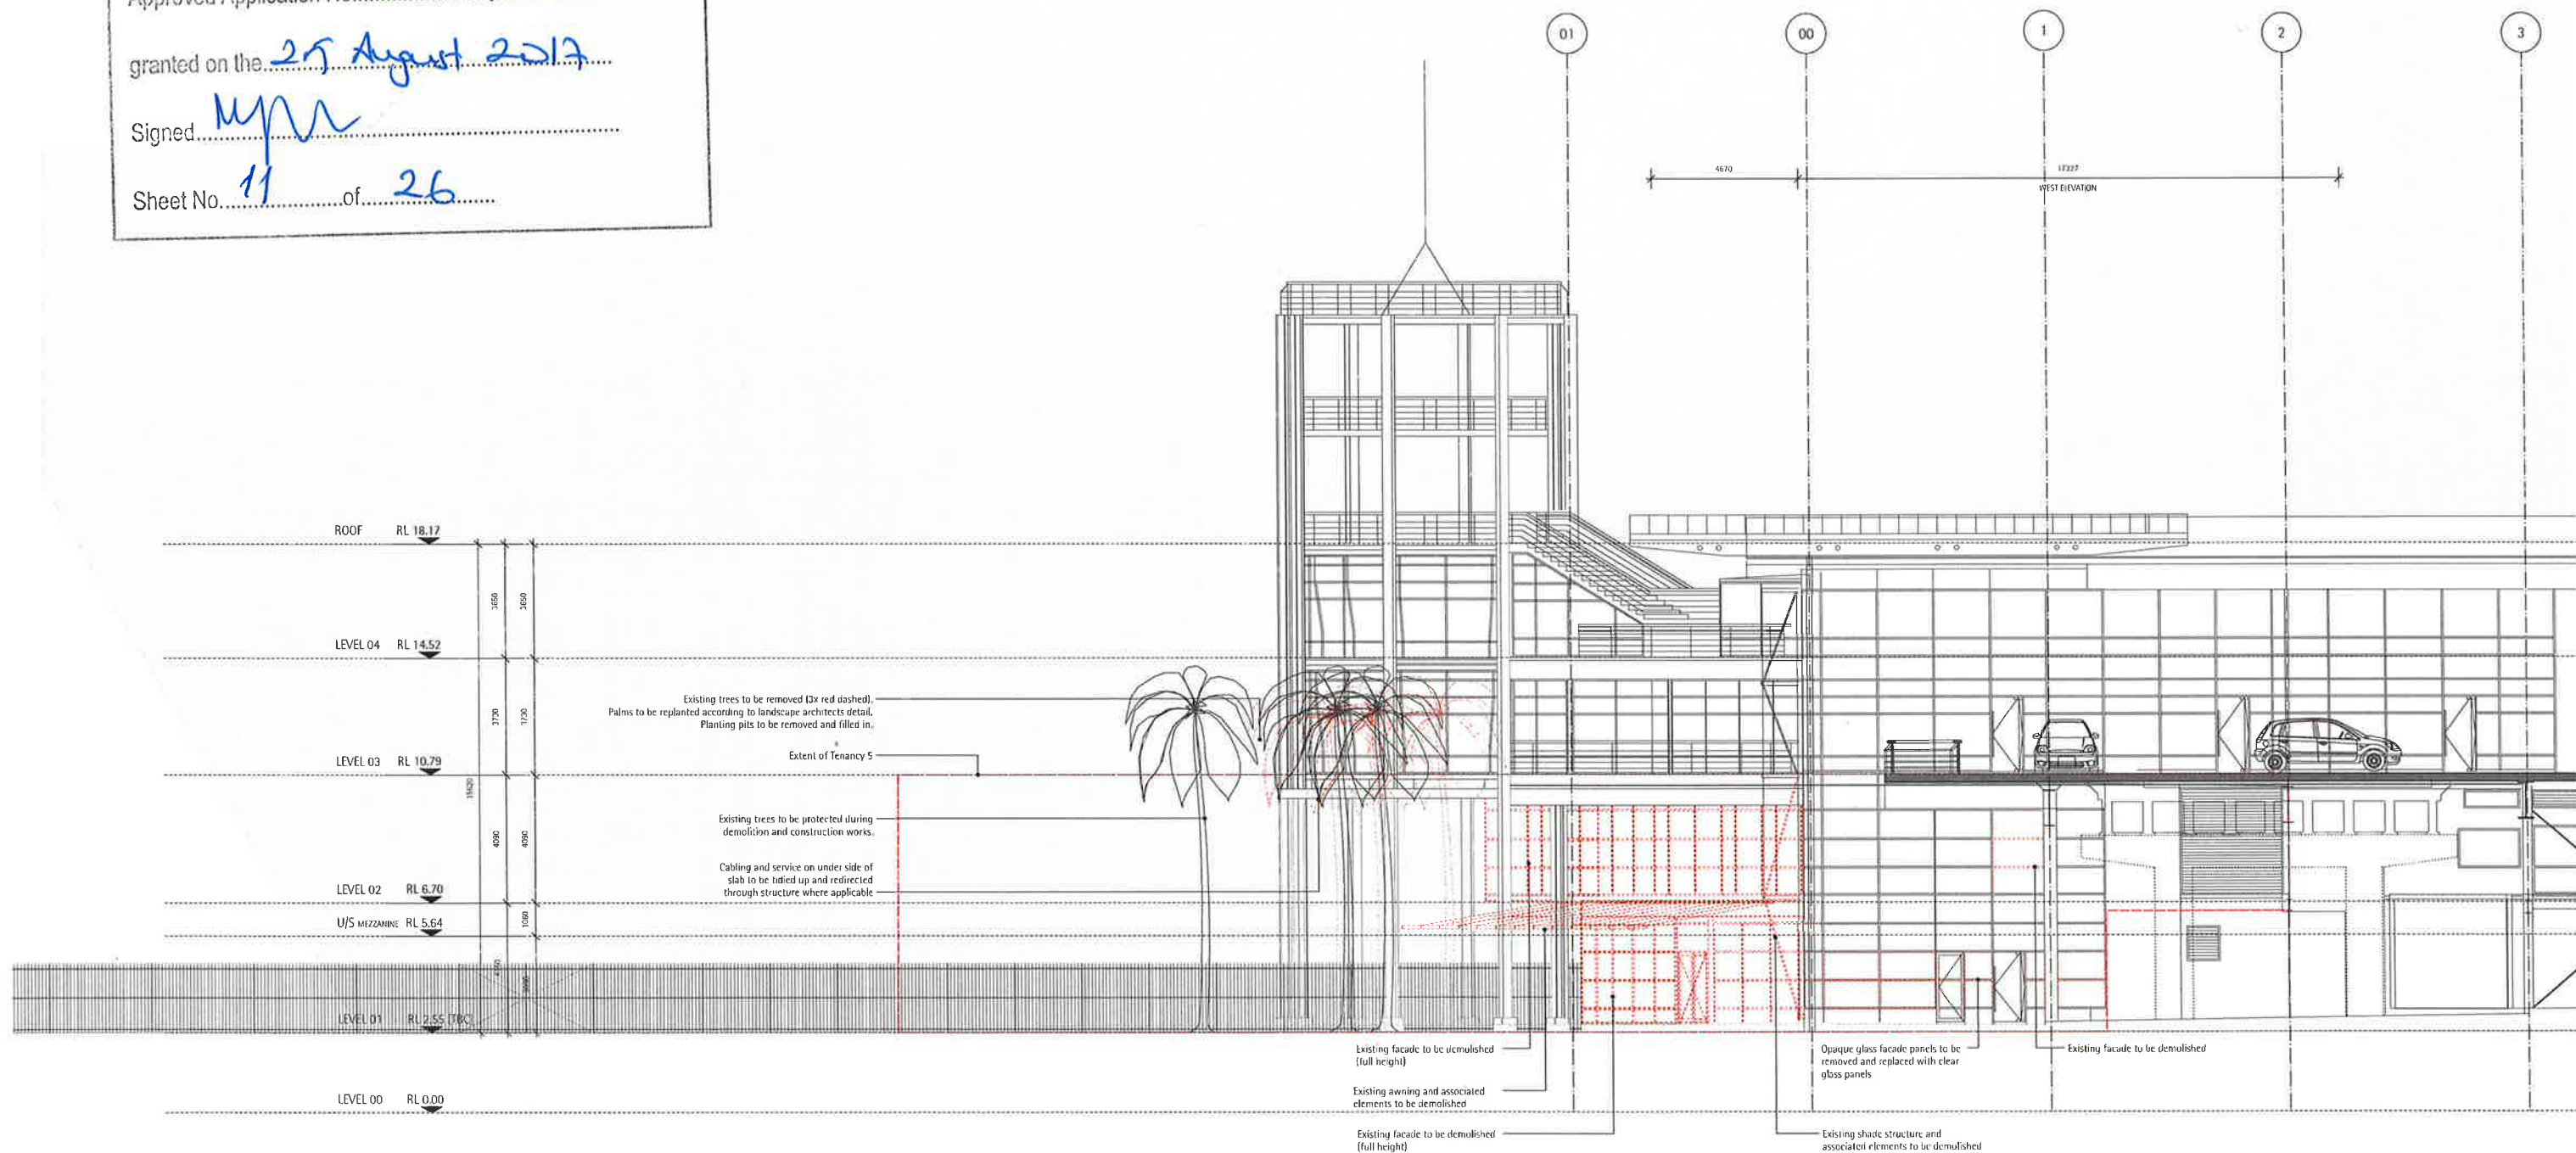

FOR SSDA ONLY
NOT FOR CONSTRUCTION

_collinsandturner

architect

collins and turner pty ltd

studio 17 151 foveaux street
sunny hills nsw 2010 australia
telephone +612 9356 3217
info@collinsandturner.com
collinsandturner.com

registered architect in nsw
penelope collins arb 7342

rules

- 01 do not scale; dimensions govern
- 02 all dimensions are in millimeters
- 03 all dimensions to be verified on site
- 04 collins and turner are to be notified of any discrepancies

scale bar




rev	date	issued	note
A	16.09.16	SK	Issue for costing
B	07.04.17	SK	Issued for SSDA

client

Mantle
GROUP



key plan

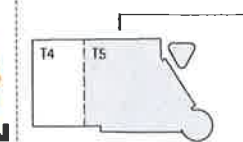

north

project

Tenancy 5
Overseas Passenger Terminal
Circular Quay West

copyright collinsandturner 2015

drawing title

scale
date
drawn by

drawing number+ revision

Elevation West (Demolition)

1:100 @ A1
24.04.2017
SK

257_ADA_024_B



NSW GOVERNMENT
Planning


Issued under the Environmental Planning and Assessment Act 1979

Approved Application No. SSD 7683

granted on the 25 August 2017

Signed [Signature]

Sheet No. 12 of 26

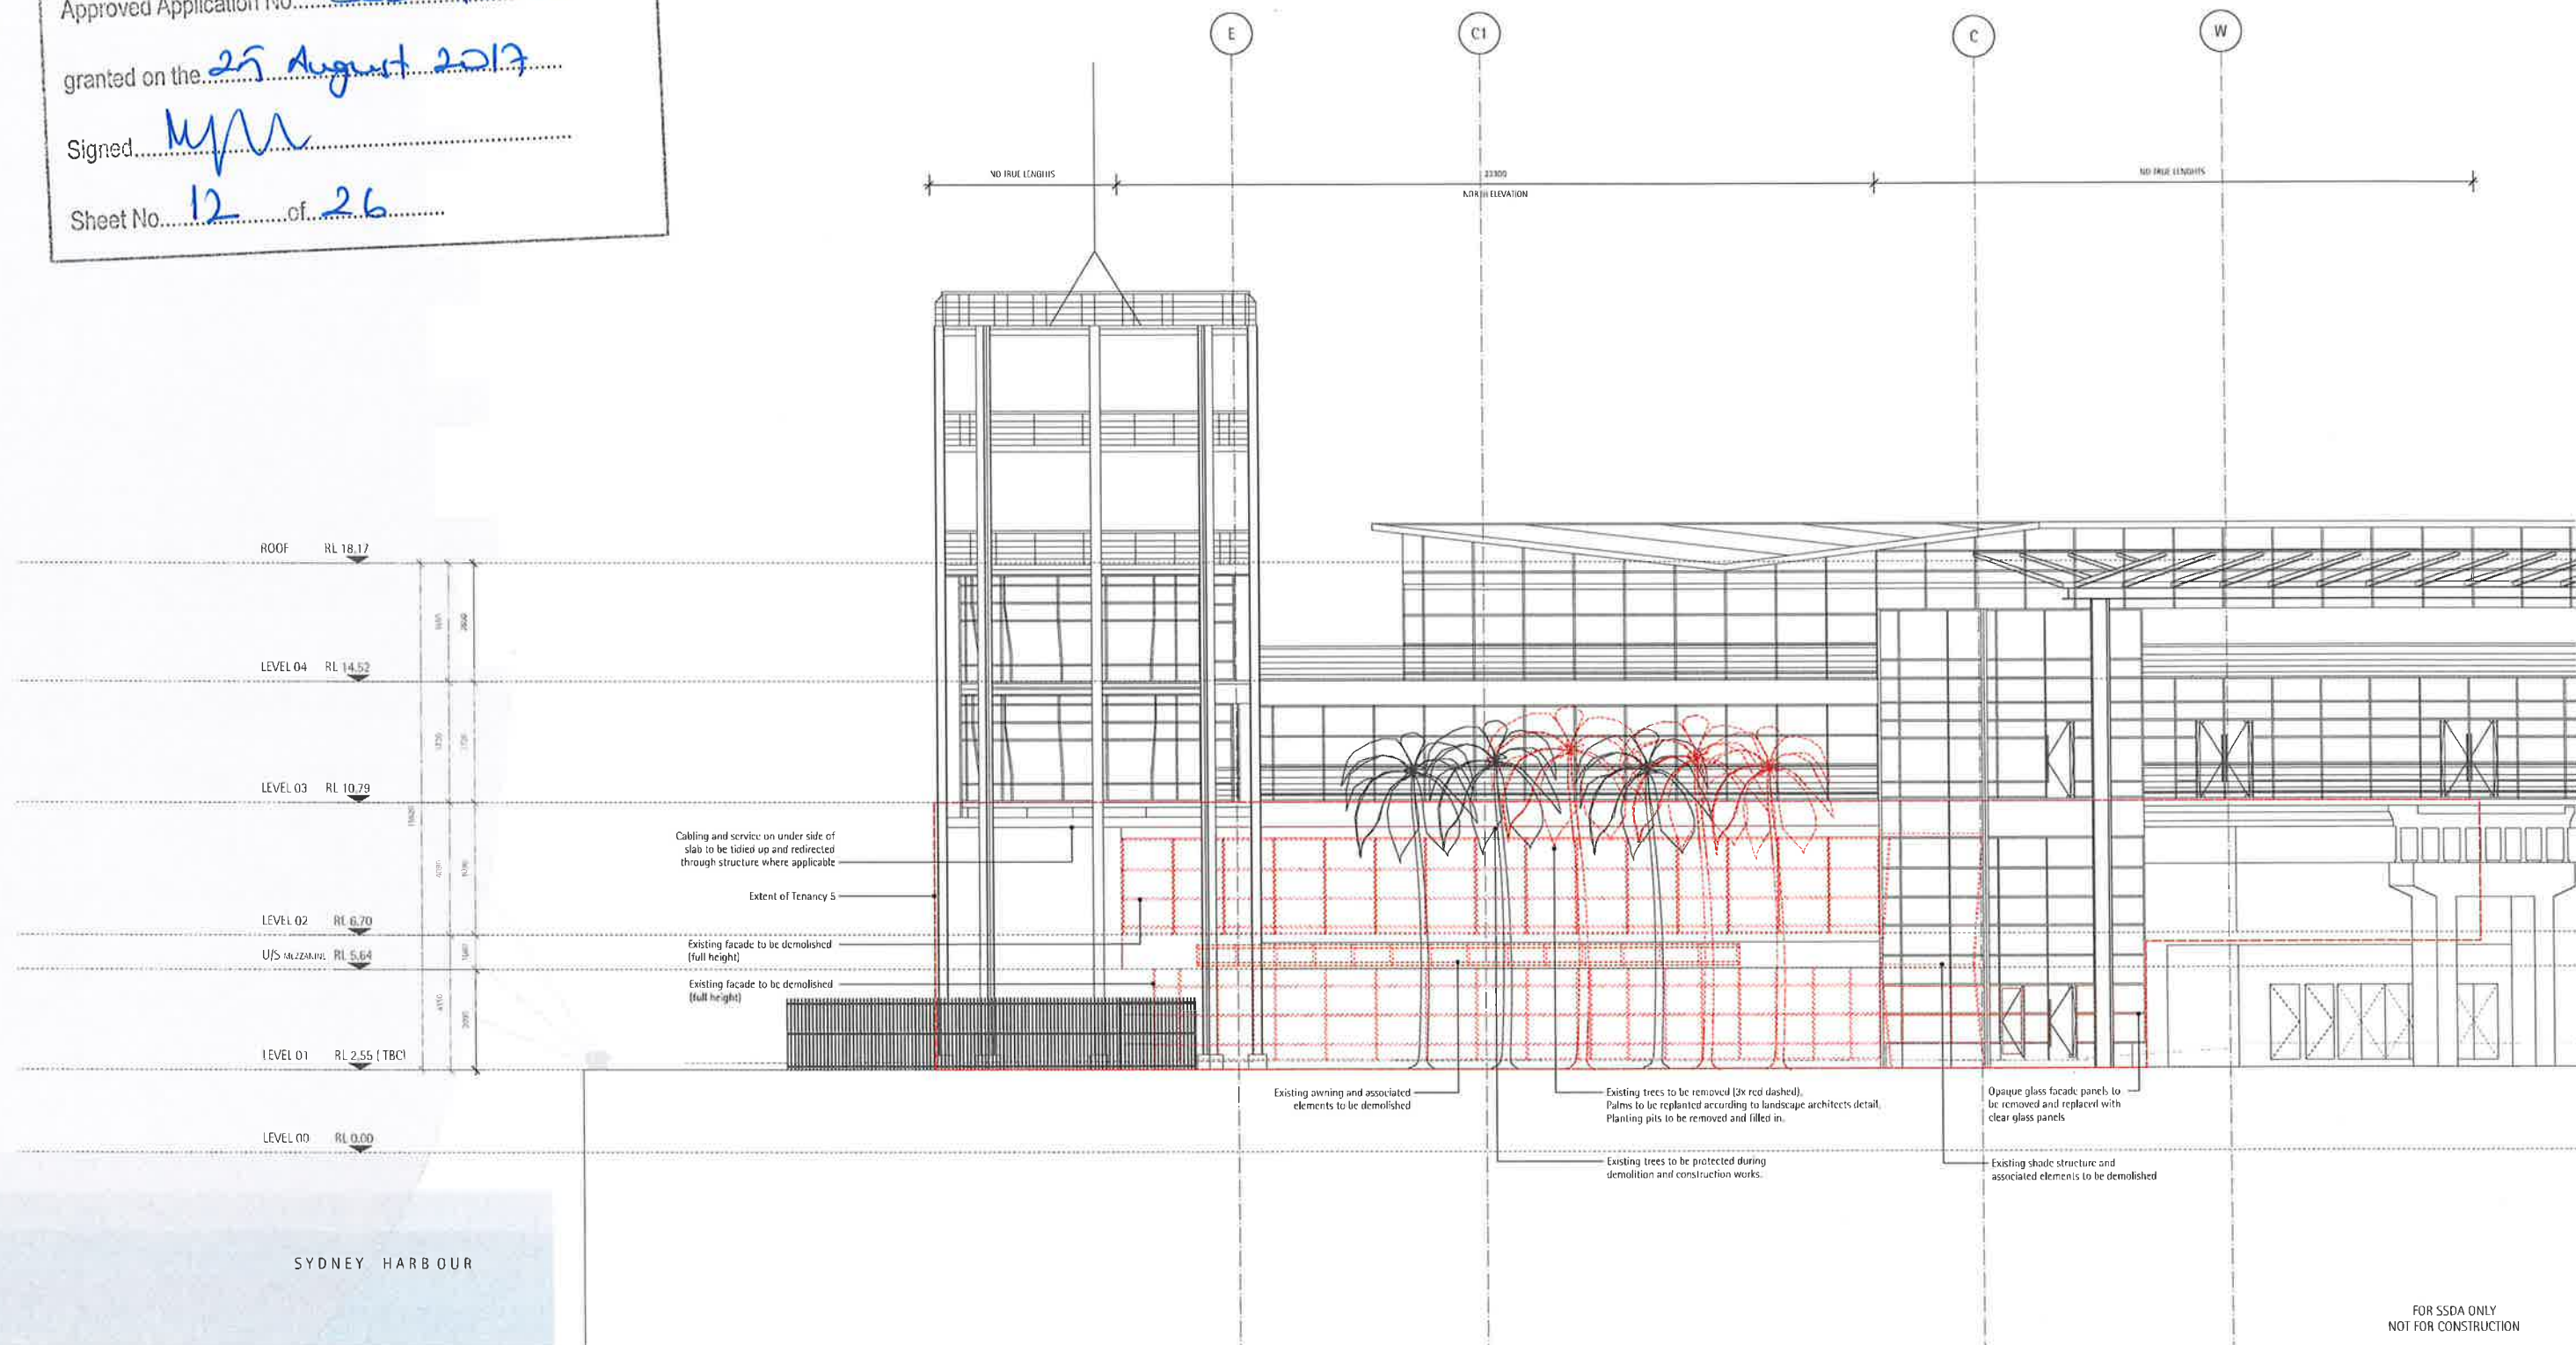

FOR SSDA ONLY
NOT FOR CONSTRUCTION

collinsandturner

architect
collins and turner pty ltd
studio 17 151 loveaux street
surry hills nsw 2010 australia
telephone +61 2 9356 3217
info@collinsandturner.com
collinsandturner.com
registered architect in nsw
number collins and turner 7342

notes
01 do not scale; dimensions govern
02 all dimensions are in millimeters
03 all dimensions to be verified on site
04 collins and turner are to be notified of any discrepancies
scale bar
0 1 5 7m

rev	date	issued	note
A	16.09.16	SK	Issue for costing
B	07.04.17	SK	Issue for SSDA

client

Mantle
GROUP



key plan



north

project

Tenancy 5
Overseas Passenger Terminal
Circular Quay West

drawing title

scale
date
drawn by

drawing number+ revision

Elevation North (Demolition)

1:100 @ A1
24.04.2017
SK

257_ADA_025_B




Issued under the Environmental Planning and Assessment Act 1979

Approved Application No. SSD 7683

granted on the 4/2/20

Signed: 29 August 2017

Sheet No. 13 of 26

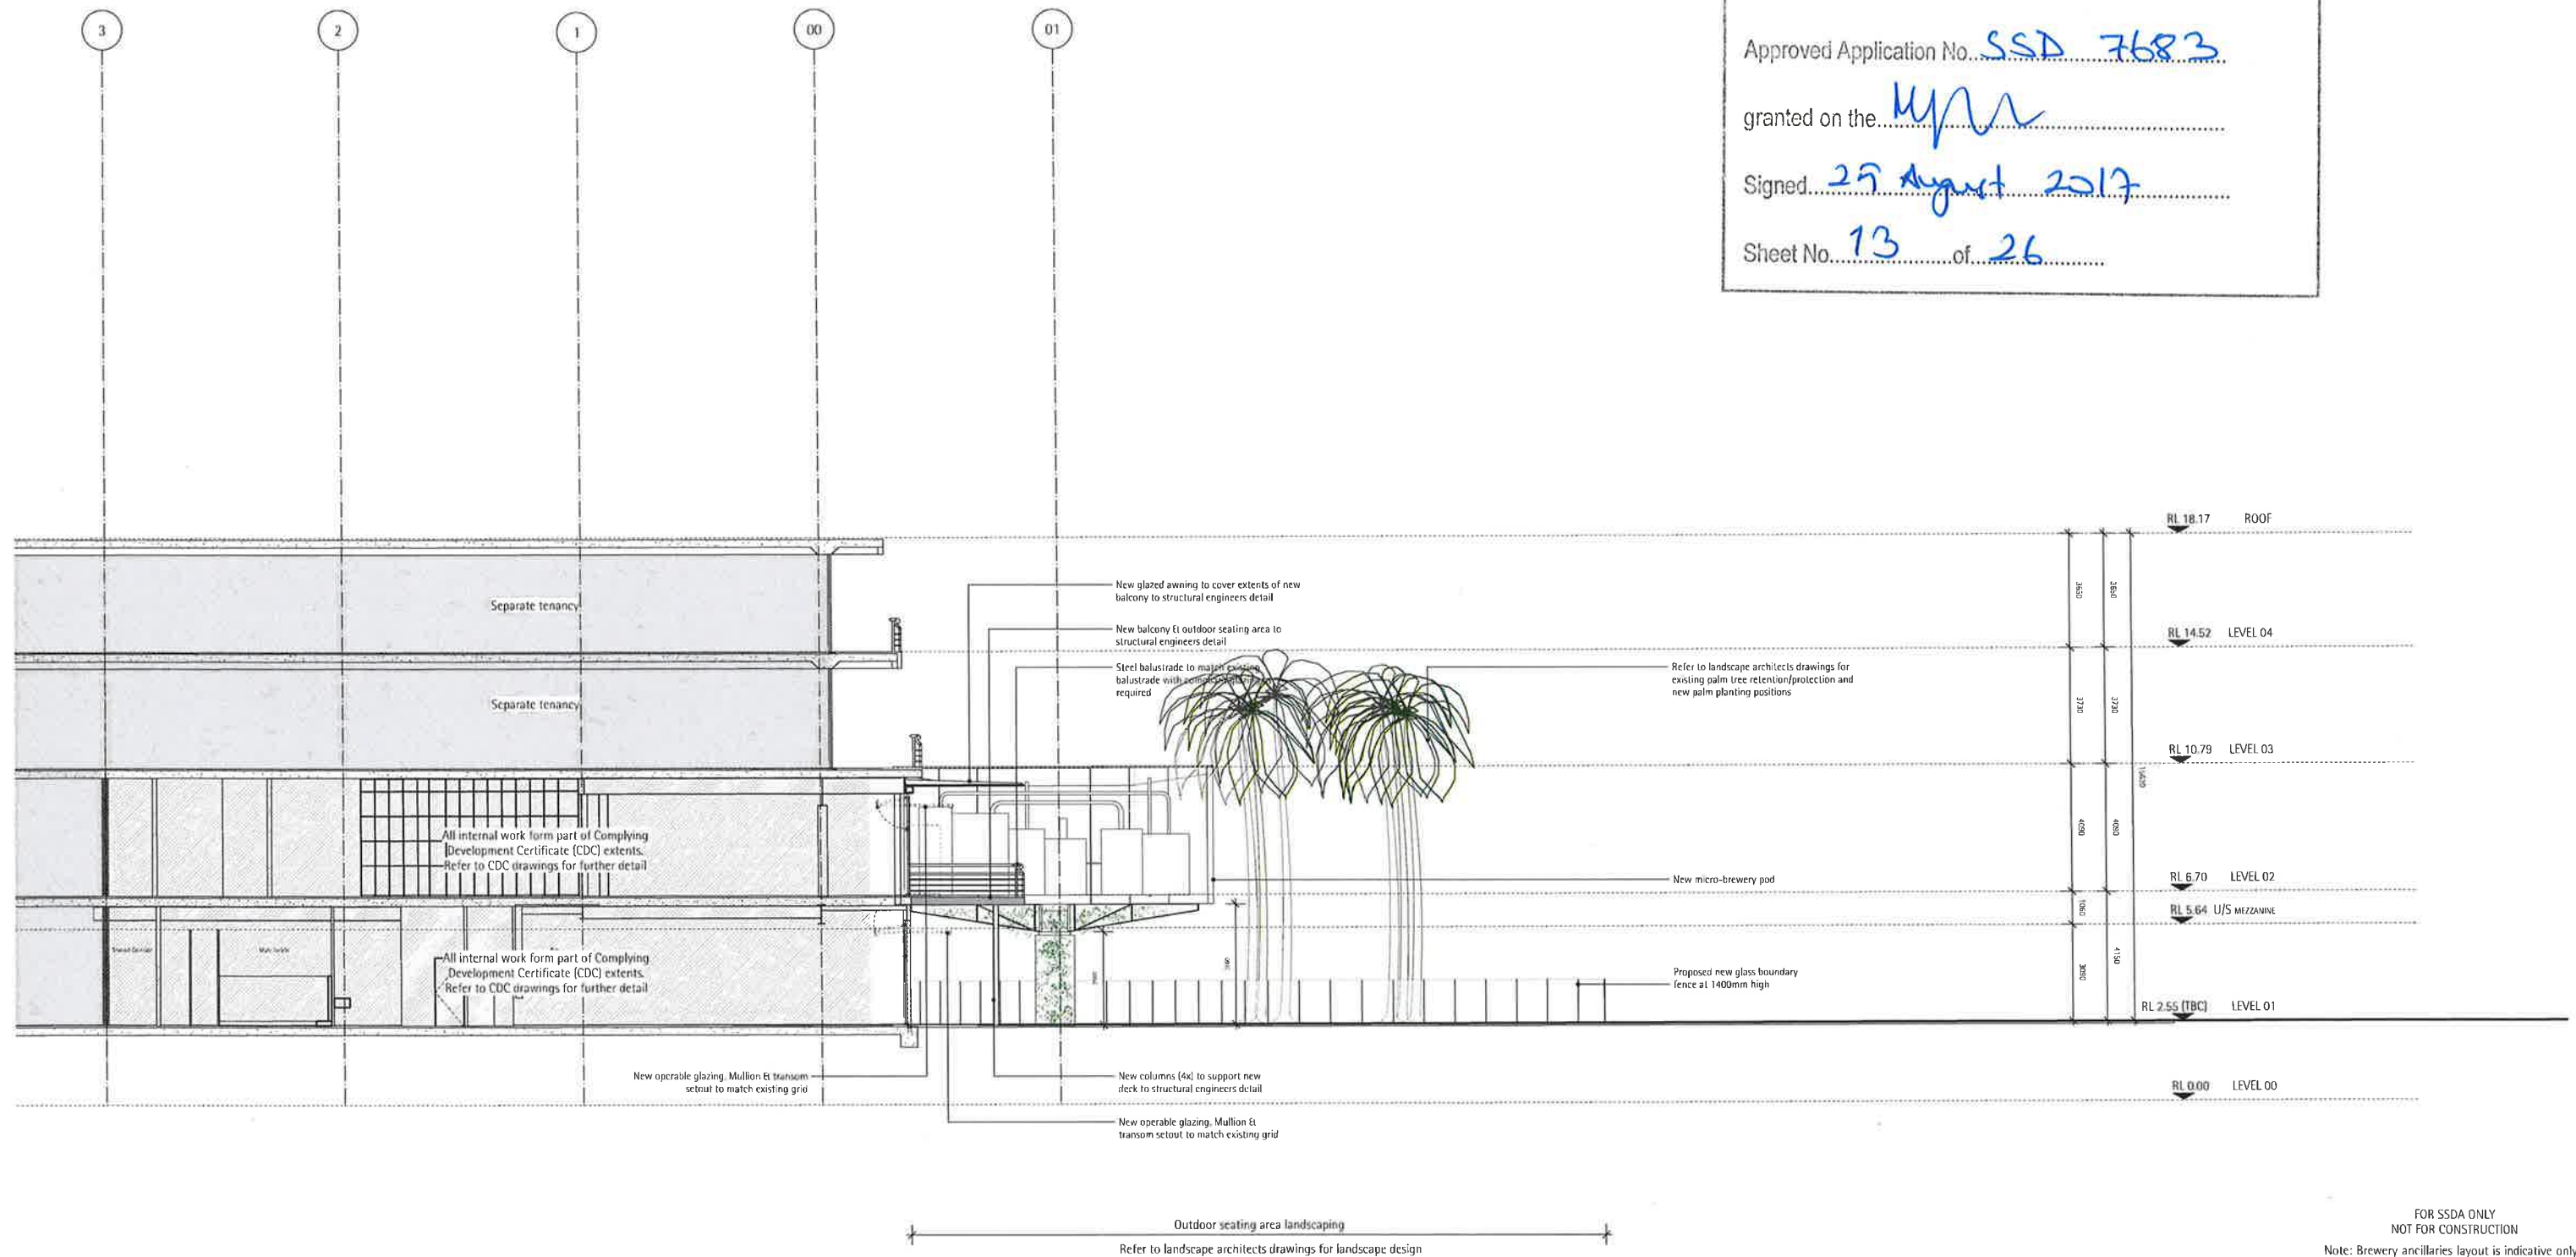

FOR SSDA ONLY
NOT FOR CONSTRUCTION

Note: Brewery ancillaries layout is indicative only
and may be subject to further design by brewer.

collinsandturner

architect
collins and turner pty ltd
studio 17 151 foveaux street
surry hills nsw 2010 australia
phone +612 9356 3217
info@collinsandturner.com
collinsandturner.com
registered architect in nsw
narraburra collins arch 7362

notes

01 do not scale; dimensions govern
02 all dimensions are in millimeters
03 all dimensions to be verified on site
04 rollins and turner are to be notified of any discrepancies

scale bar


0 1 5 7m

rev	date	issued	note
A	05.08.16	SK	DRAFT Issue for SSDA
B	24.08.16	SK	Issue for SSDA
C	29.09.16	SK	L02 awning & bar under micro-brewery pod
D	07.04.17	SK	Issued for SSDA

client

Mantle
GROUP

key plan

 

north

project

Tenancy 5
Overseas Passenger Terminal
Circular Quay West

drawing title



scale
date
drawn by

drawing number+ revision

Section 1

1:100 @ A1
24.04.2017
SK

257_ADA_030_D

  

FOR SSDA ONLY
NOT FOR CONSTRUCTION

Note: Brewery ancillaries layout is indicative only
and may be subject to further design by brewer.

Micro-Brewery Plans

1:50 @ A1
07/04/2017
SK

257_ADA_060 C



NSW GOVERNMENT
Planning

Issued under the Environmental Planning and Assessment Act 1979


Approved Application No. SSD 7683

granted on the 25 August 2017


Signed [Signature]

Sheet No. 15 of 26

1/062

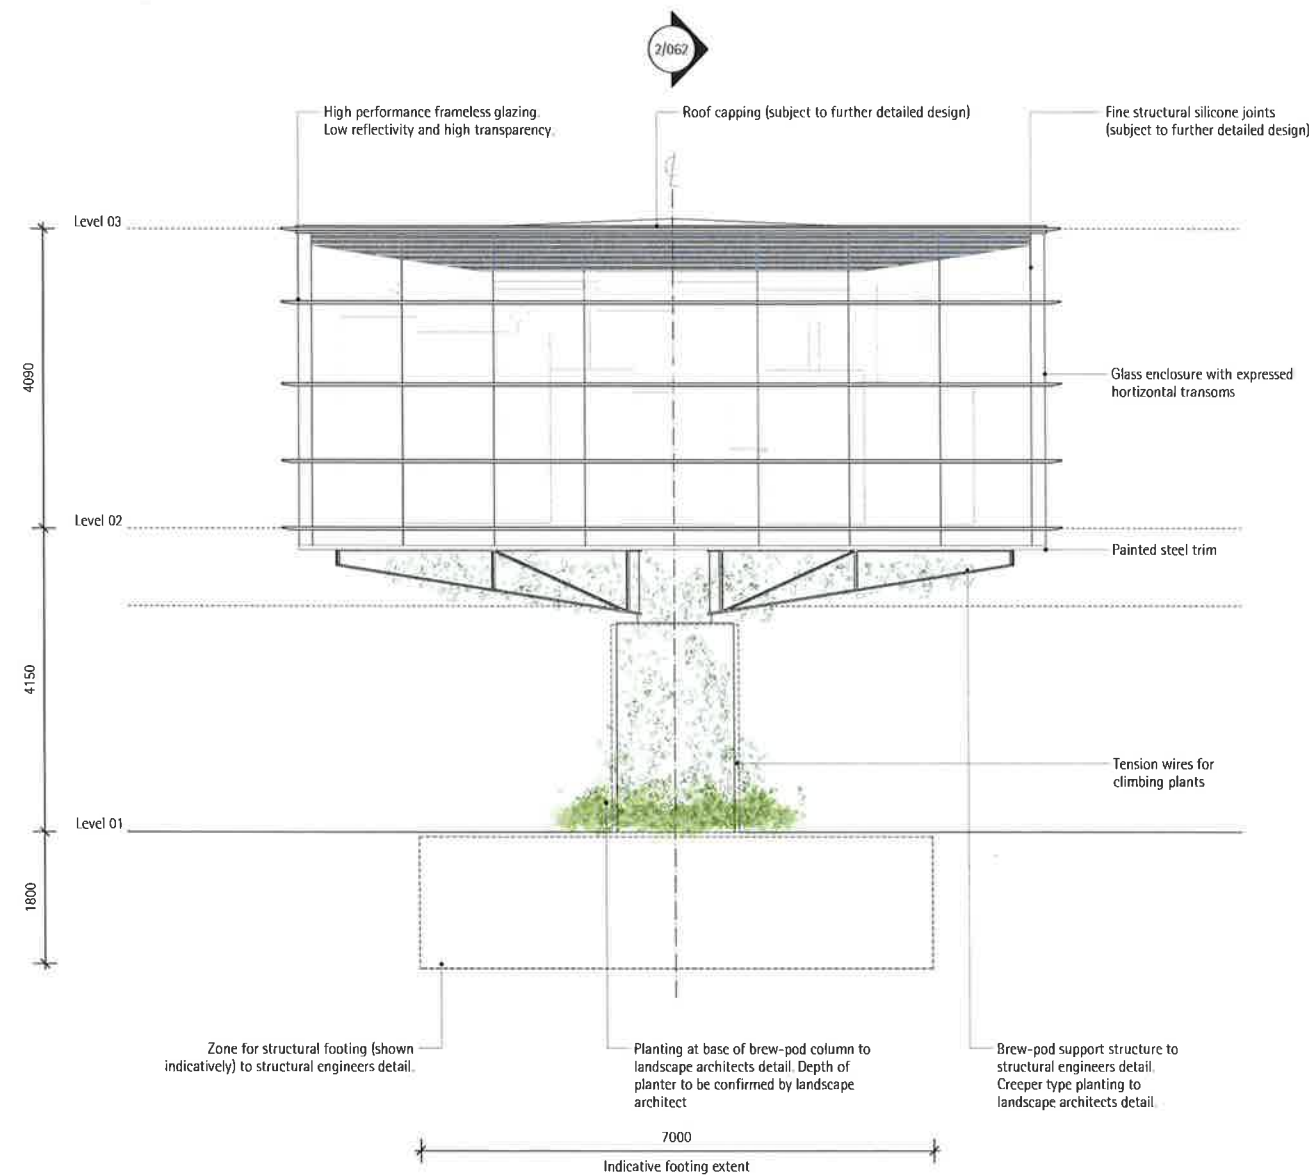

1 Brew-pod Elevation
Scale 1:50

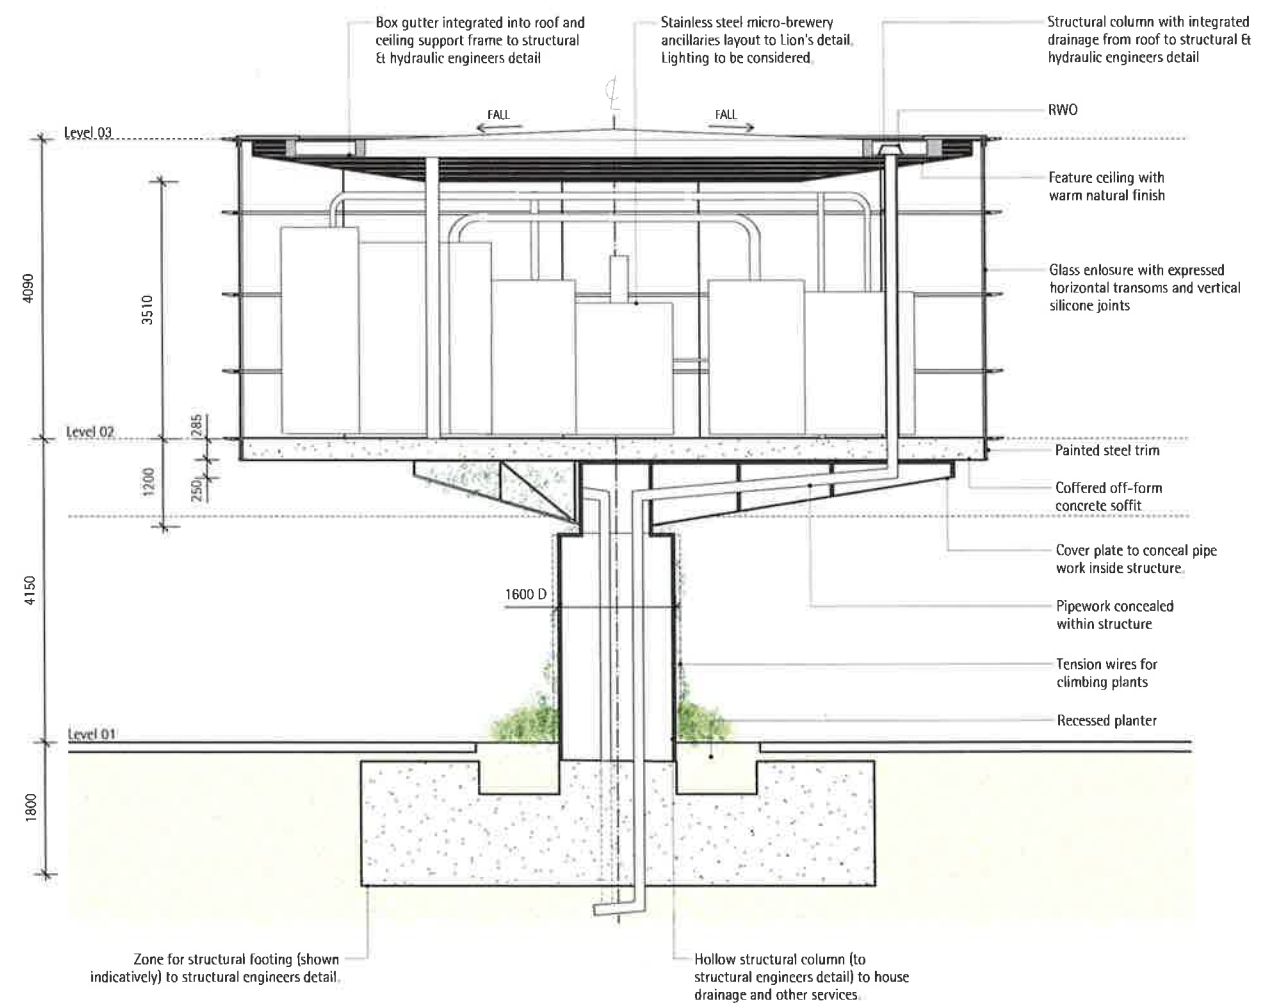

2 Brew-pod Section
Scale 1:50

FOR SSDA ONLY
NOT FOR CONSTRUCTION
Note: Brewery ancillaries layout is indicative only
and may be subject to further design by brewer.


_collinsandturner

architect
collins and turner pty ltd
studio 17 151 foveaux street
surry hills nsw 2010 australia
telephone +612 9356 3217
info@collinsandturner.com
collinsandturner.com
registered architect in nsw
penelope collins arb 7342

notes
01 do not scale dimensions govern
02 all dimensions are in millimeters
03 all dimensions to be verified on site
04 collins and turner are to be notified of any discrepancies
scale bar
0 0.5 1 2 3m

rev date issued note
A 11.04.17 SK Issued for SSDA

client
Mantle GROUP
LION

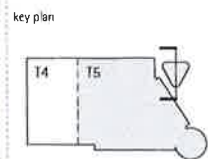

north

project
Project Name
Project Address

copyright collinsandturner 2015

drawing title
scale
date
drawn by
drawing number+ revision

Micro-brewery Pod Section
1:50 @ A1
11.04.2017
SK
257_ADA_062



NSW GOVERNMENT
Planning

Issued under the Environmental Planning and Assessment Act 1979

Approved Application No. SSD 7683

granted on the 25 August 2017

Signed [Signature]

...of 26



High Green Wall with Signage

	Item Types	Size	No. Items	Capacity	Sub-Total
01		800 x 800	29	4	116
02		2400 x 800	7	10	70
03		4400 x 1100	1	14	14
04		5700 x 1100	1	22	22
05		back to back bench seating	3	24	72
TOTAL NUMBER OF SEATS					294

MCGREGOR COXALL
McGregor Coxall Pty Ltd, ACN 082 334 290
Sydney: +61 2 9977 3853
Melbourne: +61 3 9999 1608
sydney@mcgregorcoxall.com
melbourne@mcgregorcoxall.com
Web: www.mcgregorcoxall.com



Project No. 558SYD
James Squire OPT, Tenancy 5
Address
The Rocks Sydney NSW 2000
Phase
SSDA

Key Plan


Scale & Orientation
1: 100 @ A1
0 1 2 3 4 5 M
All dimensions are in millimetres unless otherwise noted. Do not scale from this drawing.

Revision Log	
C	Amendment
B	Redesign Public Domain
A	Redesign Public Domain
Rev	Revision Description

MK	02/05/17
MK/JM	09/03/17
MK/JM	08/03/17
By/Checked	Date

Sheet Title
Public Domain_original boundary
Sheet No.
LD-SK-01
Rev
C

-  **S1 The Squire's Landing Identification**
(linear logo) illuminated – building entrance high level
-  **S2 James Squire Signature + Cross Shovels Identification**
illuminated – to wall
- S3 James Squire Signature + Cross Shovels Identification**
non-illuminated – ground floor low level building spandrel
- S4 Licensee Information** (statutory requirement)
on wall or glazing at main entry point
- S5 Glazing compliance strip** (statutory requirement)
on glazing

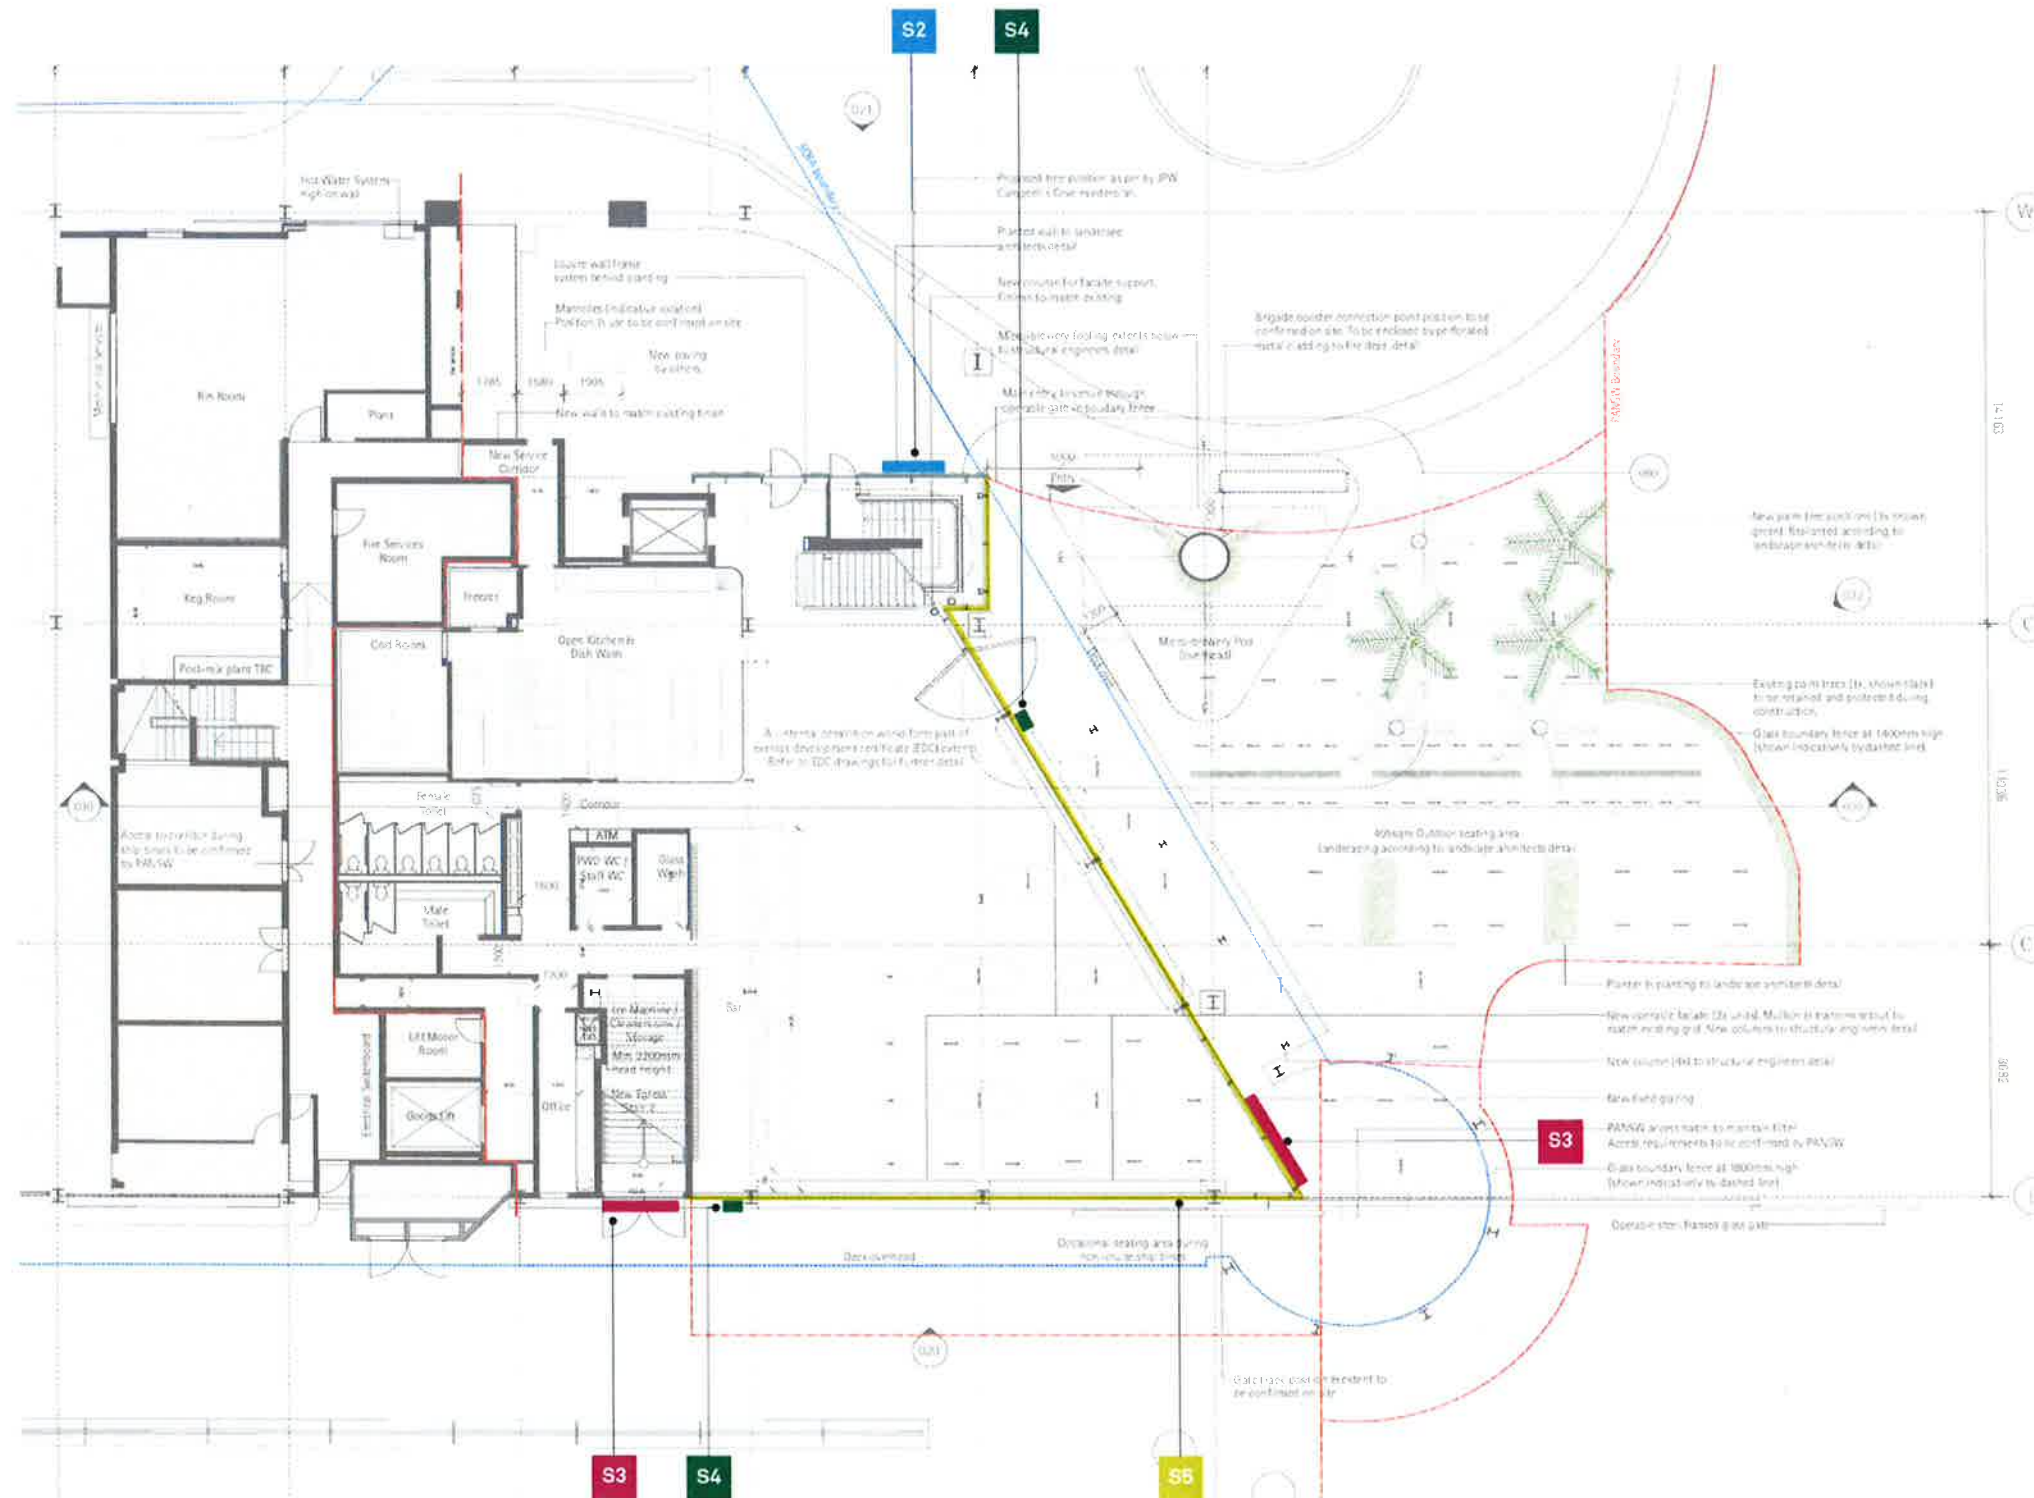

 **NSW GOVERNMENT**
Planning

Issued under the Environmental Planning and Assessment Act 1979

Approved Application No. SSD 7683

granted on the 25 August 2017

Signed [Signature]

Sheet No. 17 of 26

01 Plan
Scale 1:200

Issue for SSDA

Revisions	
01 100816	Issue for Review
02 111016	Issue for Review
03 091116	Issue for SSDA
04 010517	Issue for SSDA

Client
Lion Co/Mantle Group

Project
James Squire – The Squire's Landing
Overseas Passenger Terminal Sydney

Drawing title
L1 External signage masterplan

Drawn RP | Checked SM

Date
040816

Job number
JS027

Drawing number
OPT_MP_100

Sign type **MP** | Revision **04** | Sheet size **A3**

PRELIMINARY ISSUE
NOT FOR CONSTRUCTION


Reproduction of the whole or part of this document constitutes an infringement of copyright. The information ideas and concepts contained in this document are confidential. The recipient(s) of this document is prohibited from disclosing such information, ideas and concepts to any person without the prior written consent of Extra Black Pty Ltd.

Extrablack[®]

Studio 9 Level 4
35 Buckingham Street
Surry Hills NSW 2010
Australia
T +61 2 8964 6258
extrablack.com.au

Scale As shown at A3

-  **S1 The Squire's Landing Identification**
(linear logo) illuminated – building entrance high level
-  **S2 James Squire Signature + Cross Shovels Identification**
illuminated – to wall
- S3 James Squire Signature + Cross Shovels Identification**
non-illuminated – ground floor low level building spandrel
- S4 Licensee Information** (statutory requirement)
on wall or glazing at main entry point
- S5 Glazing compliance strip** (statutory requirement)
on glazing

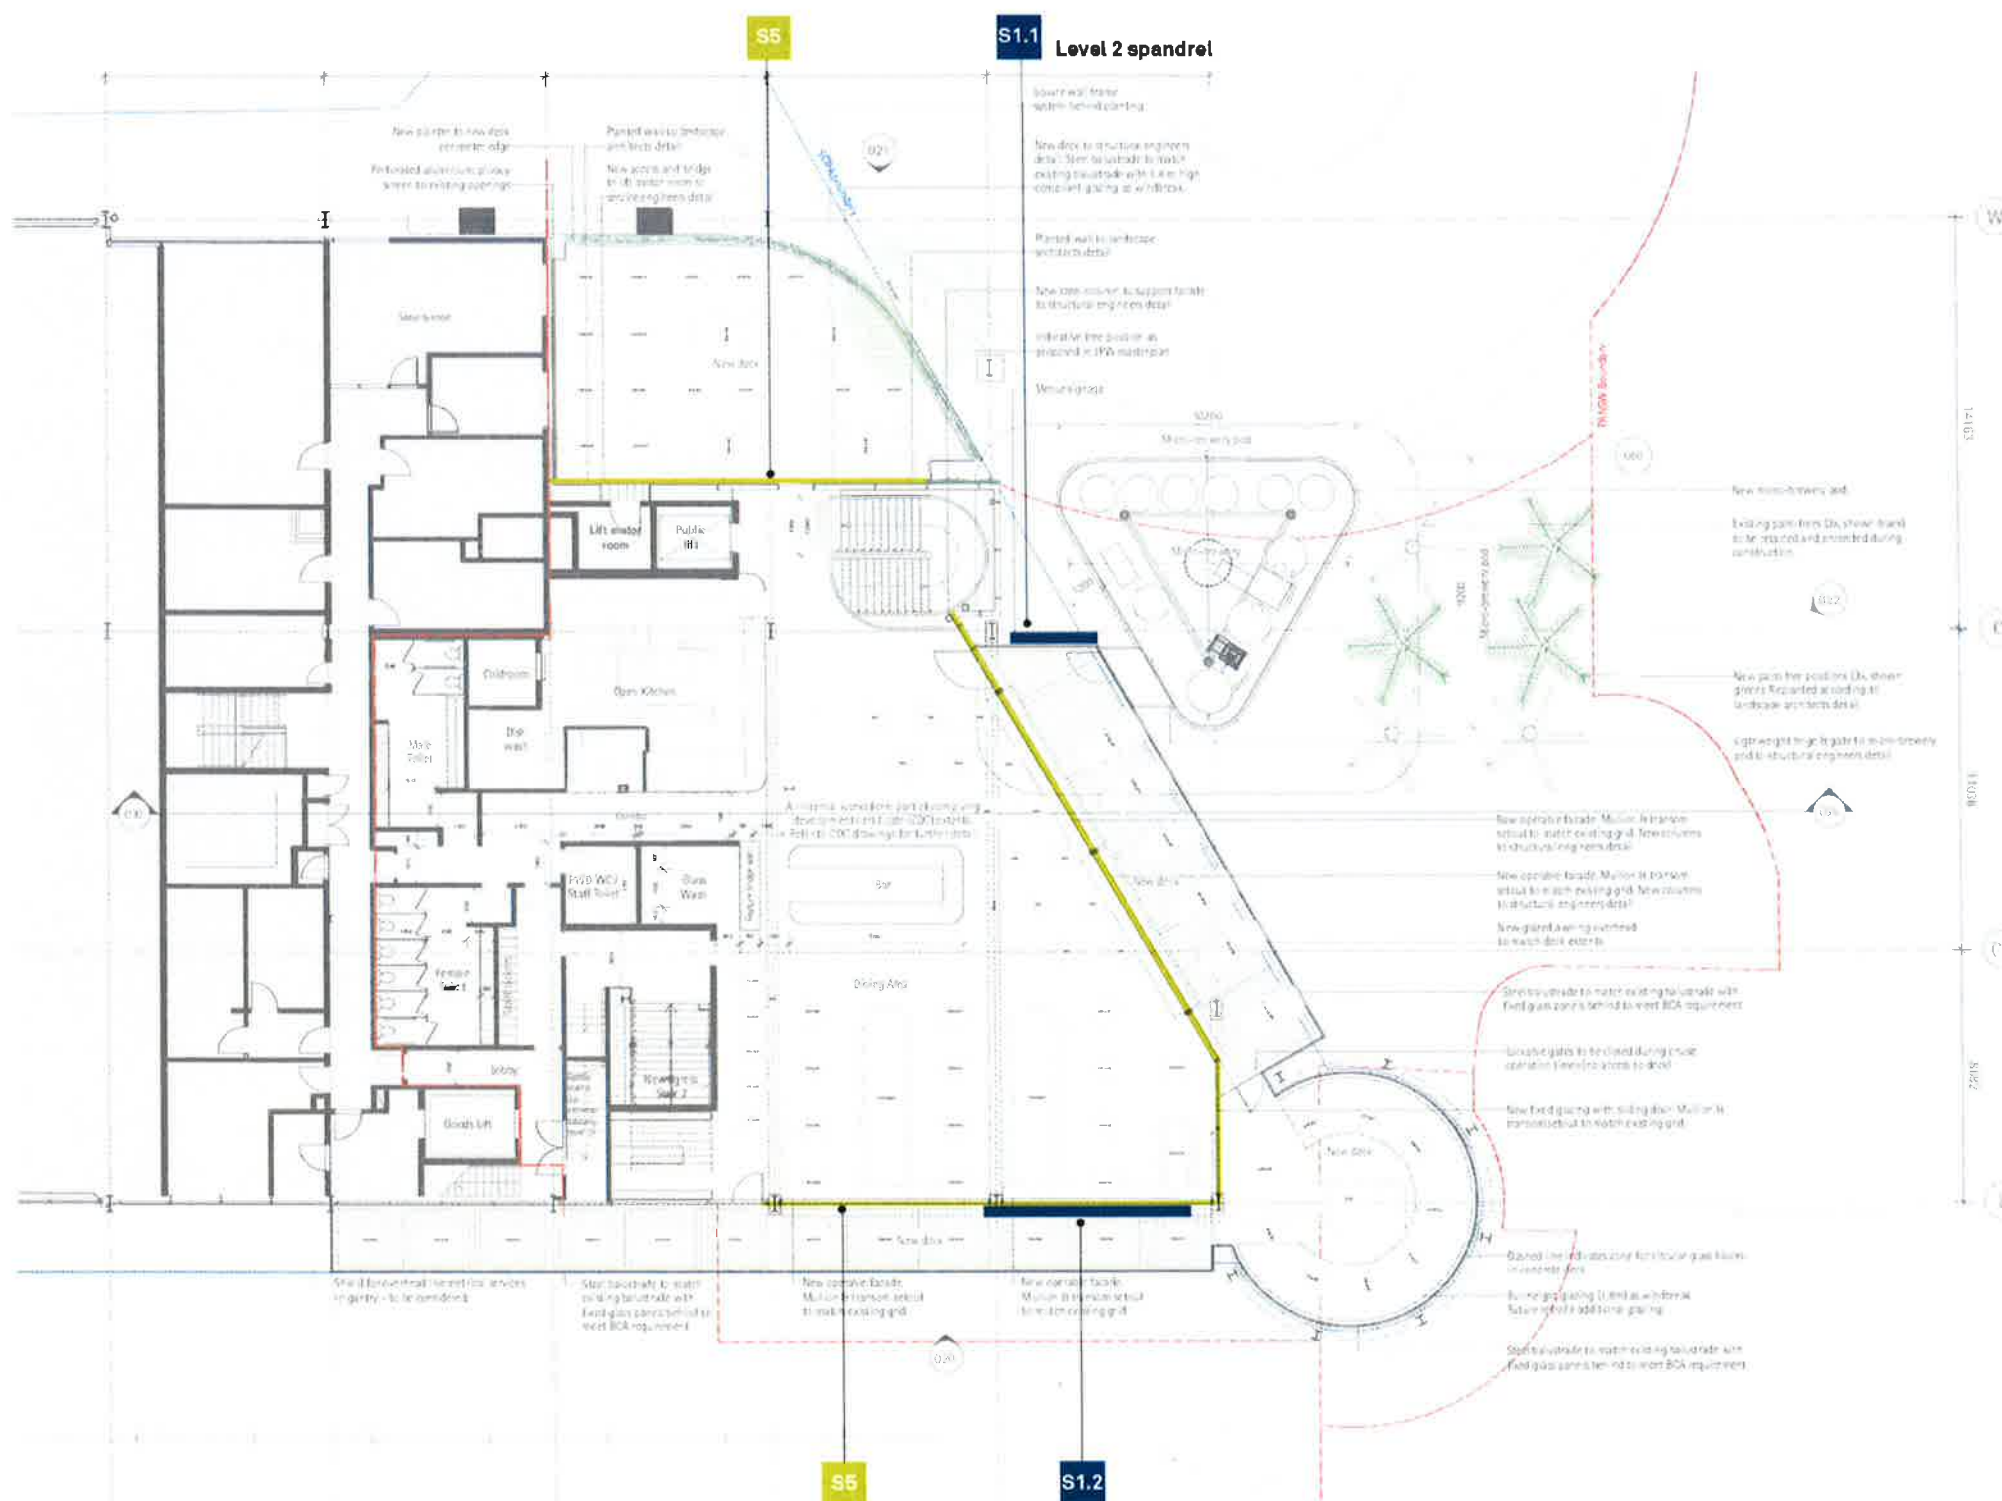

01 Plan
Scale 1:200

Issue for SSDA

Revisions	
01 100816	Issue for Review
02 111016	Issue for Review
03 091116	Issue for SSDA
04 010517	Issue for SSDA

Client
Lion Co/Mantle Group

Project
James Squire – The Squire's Landing
Overseas Passenger Terminal Sydney

Drawing title
L2 External signage masterplan

Drawn RP Checked SM

Date
040816

Job number
JS027

Drawing number
OPT_MP_101

Sign type MP Revision 04 Sheet size A3

**PRELIMINARY ISSUE
NOT FOR CONSTRUCTION**

Reproduction of the whole or part of this document constitutes an infringement of copyright. The information ideas and concepts contained in this document are confidential. The recipient(s) of this information is prohibited from disclosing such information, ideas and concepts to any person without the prior written consent of Extra Black Pty Ltd.

Extrablack¹³

Studio 9 Level 4
35 Buckingham Street
Surry Hills NSW 2010
Australia
T +61 2 8964 6258
extrablack.com.au

 **NSW GOVERNMENT
Planning**


Issued under the Environmental Planning and Assessment Act 1979

Approved Application No. SSD 7683

granted on the 25 August 2017

Signed [Signature]

Sheet No. 18 of 26

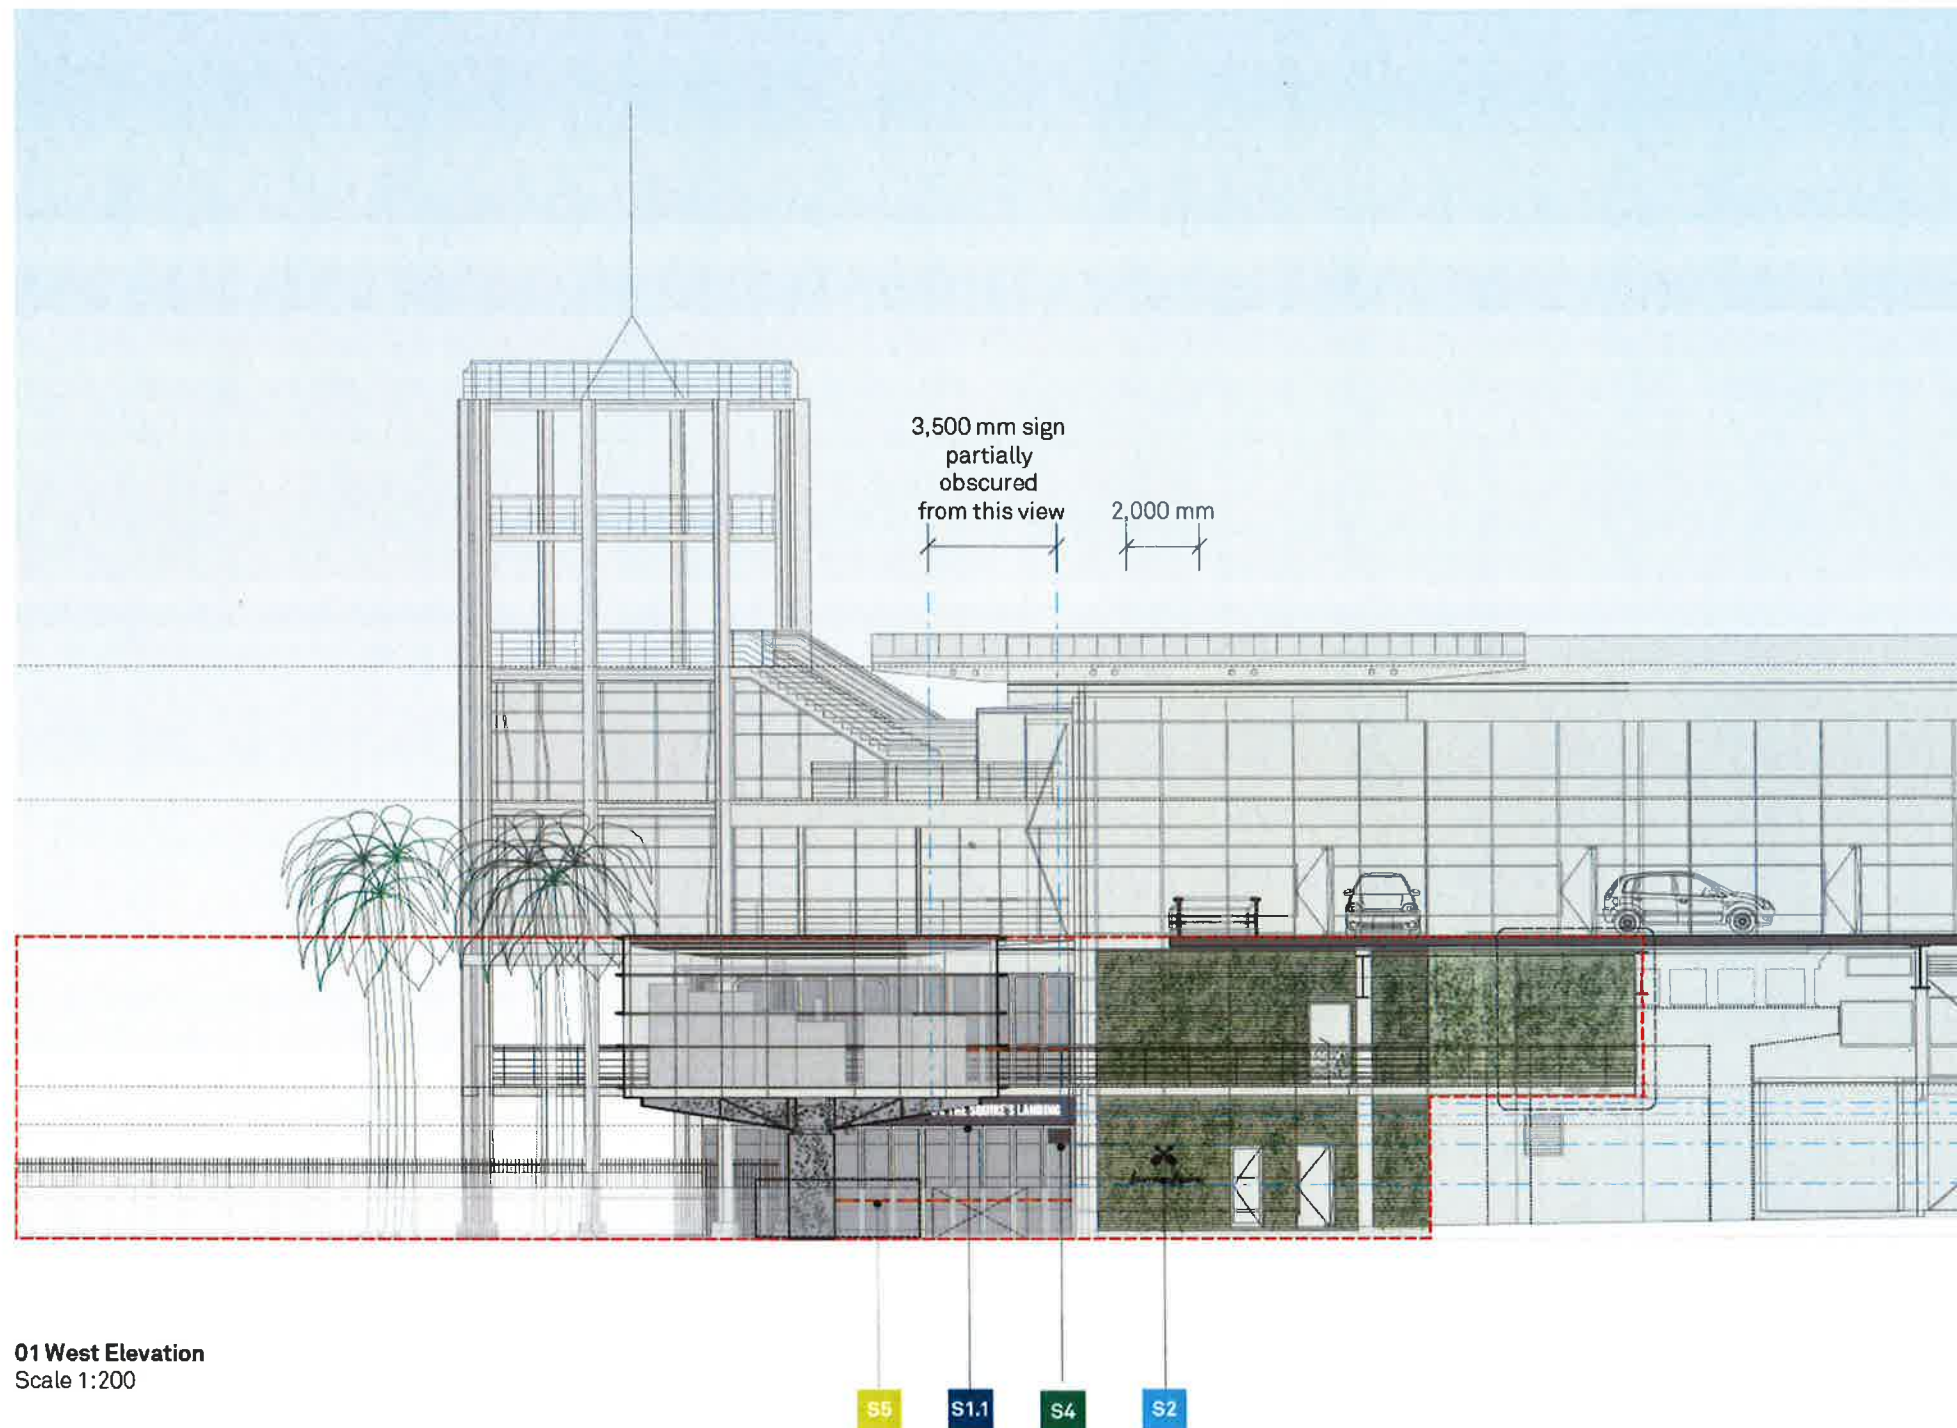

01 West Elevation
Scale 1:200

External sign types

-  **S1 The Squire's Landing Identification**
(linear logo) illuminated – building entrance high level
-  **S2 James Squire Signature + Cross Shovels identification**
illuminated – to wall
- S3 James Squire Signature + Cross Shovels identification**
non-illuminated – ground floor low level building spandrel
- S4 Licensee information** (statutory requirement)
on wall or glazing at main entry point
- S5 Glazing compliance strip** (statutory requirement)
on glazing

 NSW GOVERNMENT
Planning

Issued under the Environmental Planning and Assessment Act 1979

Approved Application No. SSA 7683

granted on the 23 August 2017

Signed 

Sheet No. 19 of 26

Issue for SSDA

Revisions		
01	100816	Issue for Review
02	111016	Issue for SSDA
03	090517	Issue for SSDA

Client
Lion Co/Mantle Group

Project
James Squire – The Squire's Landing
Overseas Passenger Terminal Sydney

Drawing title
S1_S2 Identification Signage

Drawn RP Checked SM

Scale As shown at A3

Date
040816

Job number
JS027

Drawing number
OPT_S1_S2_110


Sign type **S1/S2** Revision **03** Sheet size **A3**

PRELIMINARY ISSUE
NOT FOR CONSTRUCTION

Reproduction of the whole or part of this document constitutes an infringement of copyright. The information ideas and concepts contained in this document are confidential. The recipient(s) of this document is prohibited from disclosing such information, ideas and concepts to any person without the prior written consent of Extra Black Pty Ltd.

Extrablack

Studio 9 Level 4
35 Buckingham Street
Surry Hills NSW 2010
Australia
T +61 2 8964 6258
extrablack.com.au

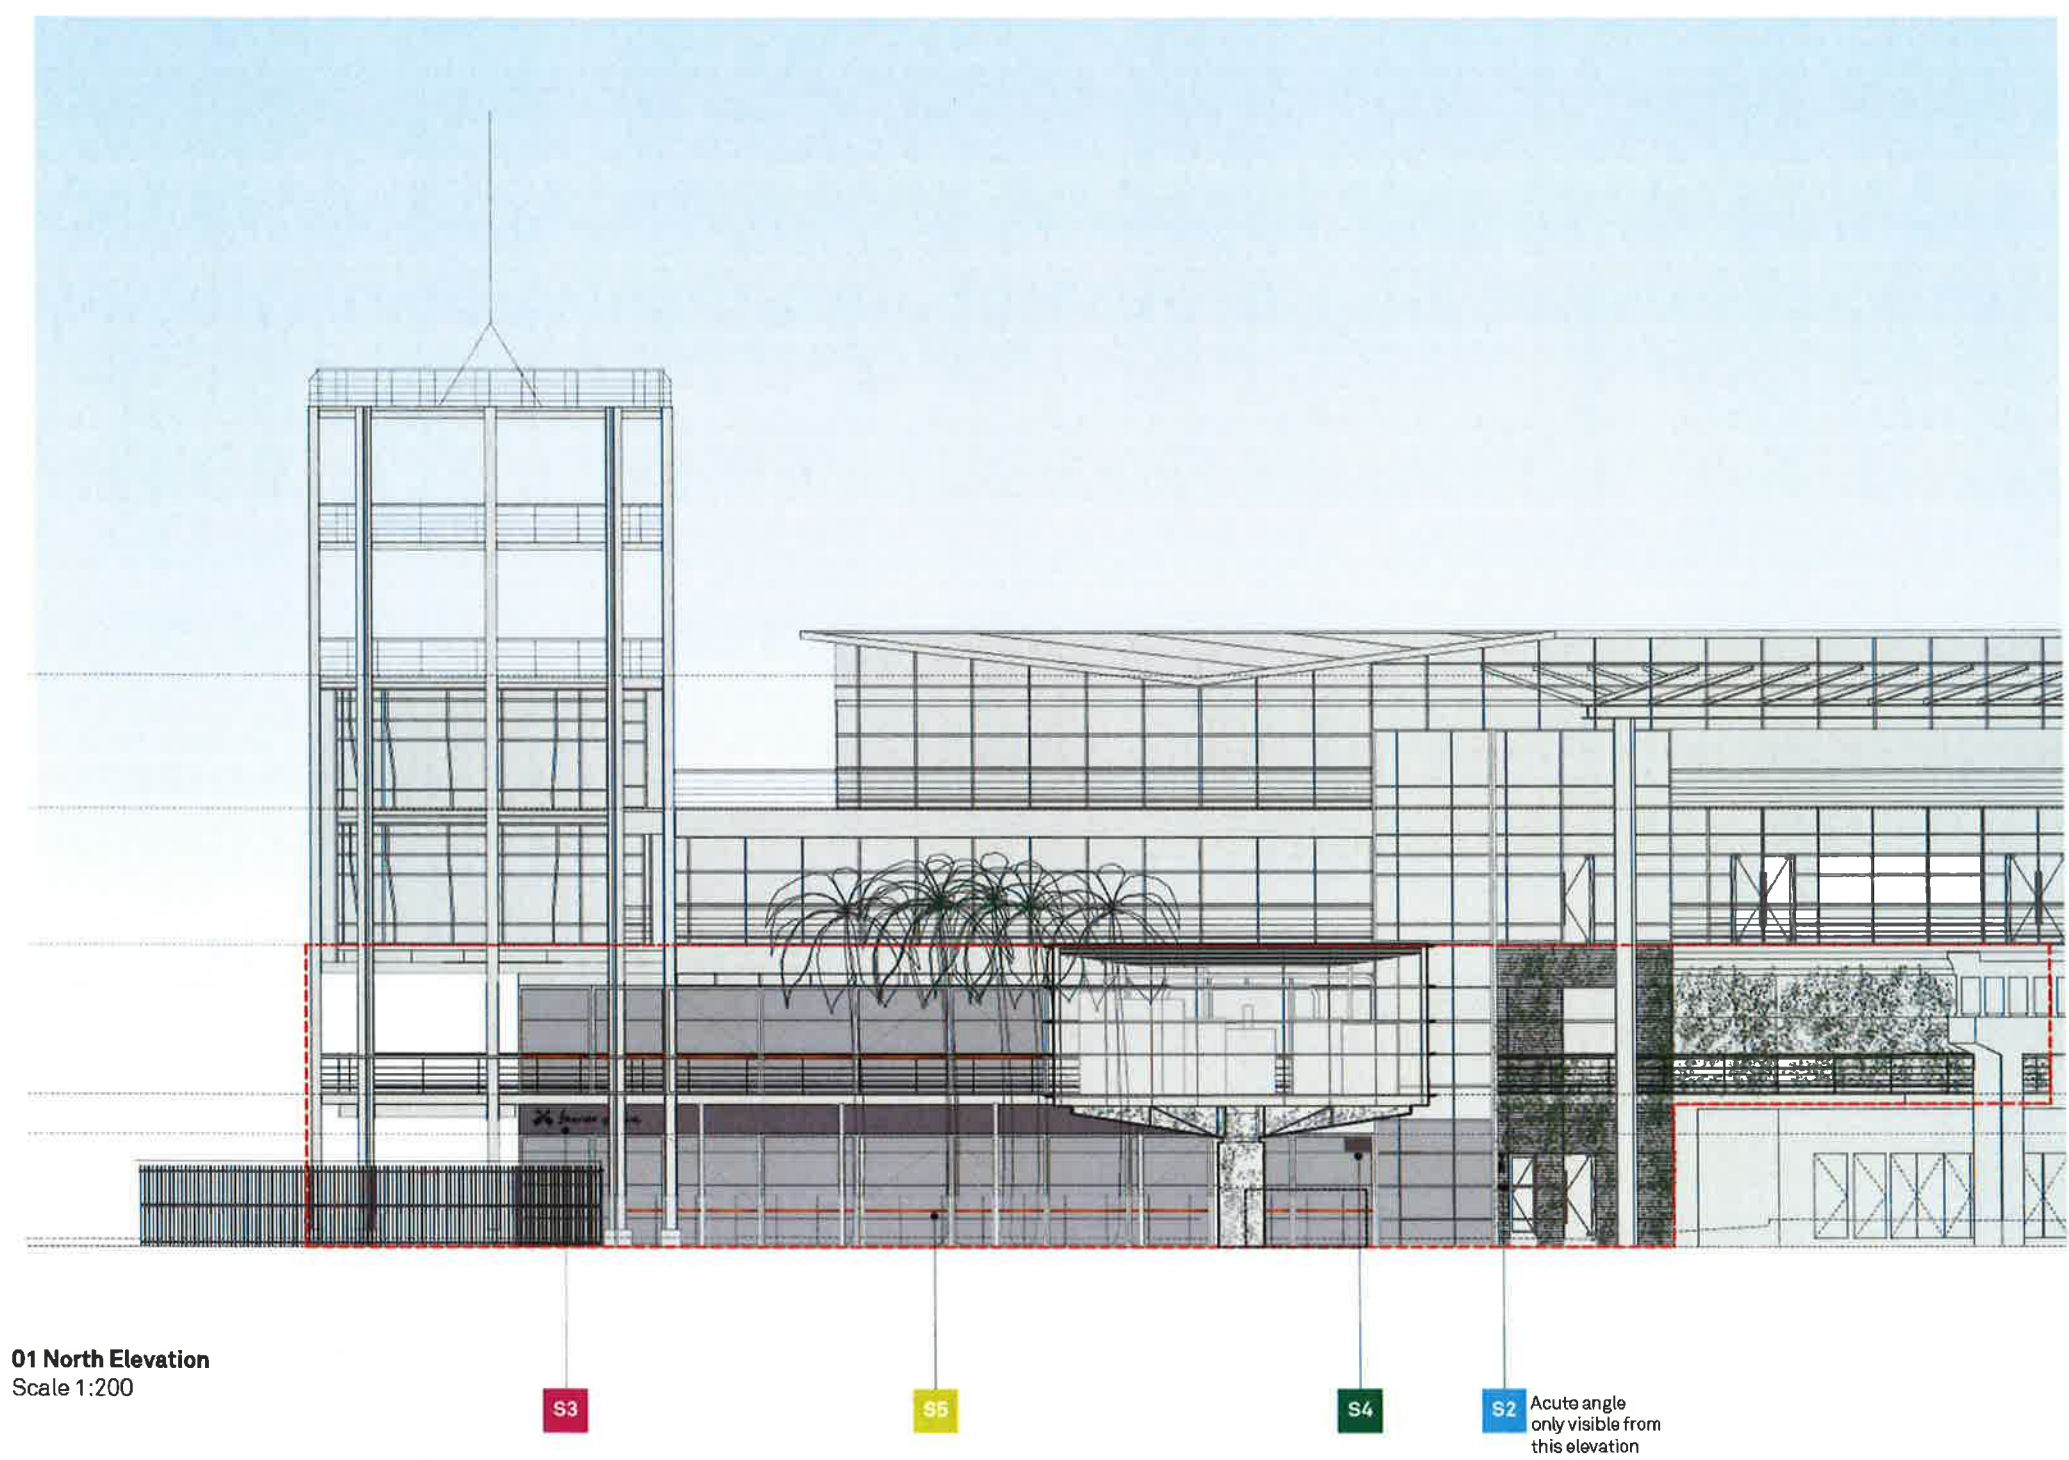

01 North Elevation
Scale 1:200

External sign types

- S1** The Squire's Landing Identification (linear logo) illuminated – building entrance high level
- S2** James Squire Signature + Cross Shovels Identification illuminated – to wall
- S3** James Squire Signature + Cross Shovels Identification non-illuminated – ground floor low level building spandrel
- S4** Licensee Information (statutory requirement) on wall or glazing at main entry point
- S5** Glazing compliance strip (statutory requirement) on glazing

NSW GOVERNMENT
Planning

Issued under the Environmental Planning and Assessment Act 1979

Approved Application No. SSD 7683

granted on the 25 August 2017

Signed [Signature]

Sheet No. 20 of 26

Issue for SSDA

Revisions		
01	100816	Issue for Review
02	111016	Issue for SSDA
03	090517	Issue for SSDA

Client
Lion Co/Mantle Group

Project
James Squire – The Squire's Landing
Overseas Passenger Terminal Sydney

Drawing title
Identification Signage

Drawn RP Checked SM

Date Job number
040816 JS027

Drawing number
OPT_S1_111

Sign type **S1** Revision **03** Sheet size **A3**

**PRELIMINARY ISSUE
NOT FOR CONSTRUCTION**


Reproduction of the whole or part of this document constitutes an infringement of copyright. The information ideas and concepts contained in this document are confidential. The recipient(s) of this document is prohibited from disclosing such information, ideas and concepts to any person without the prior written consent of Extra Black Pty Ltd.

Extrablack^B

Studio 9 Level 4
35 Buckingham Street
Surry Hills NSW 2010
Australia
T +61 2 8964 6258
extrablack.com.au

Scale As shown at A3

-  **S1** The Squire's Landing identification (linear logo) illuminated – building entrance high level
-  **S2** James Squire Signature + Cross Shovels identification illuminated – to wall
- S3** James Squire Signature + Cross Shovels identification non-illuminated – ground floor low level building spandrel
- S4** Licensee information (statutory requirement) on wall or glazing at main entry point
- S5** Glazing compliance strip (statutory requirement) on glazing

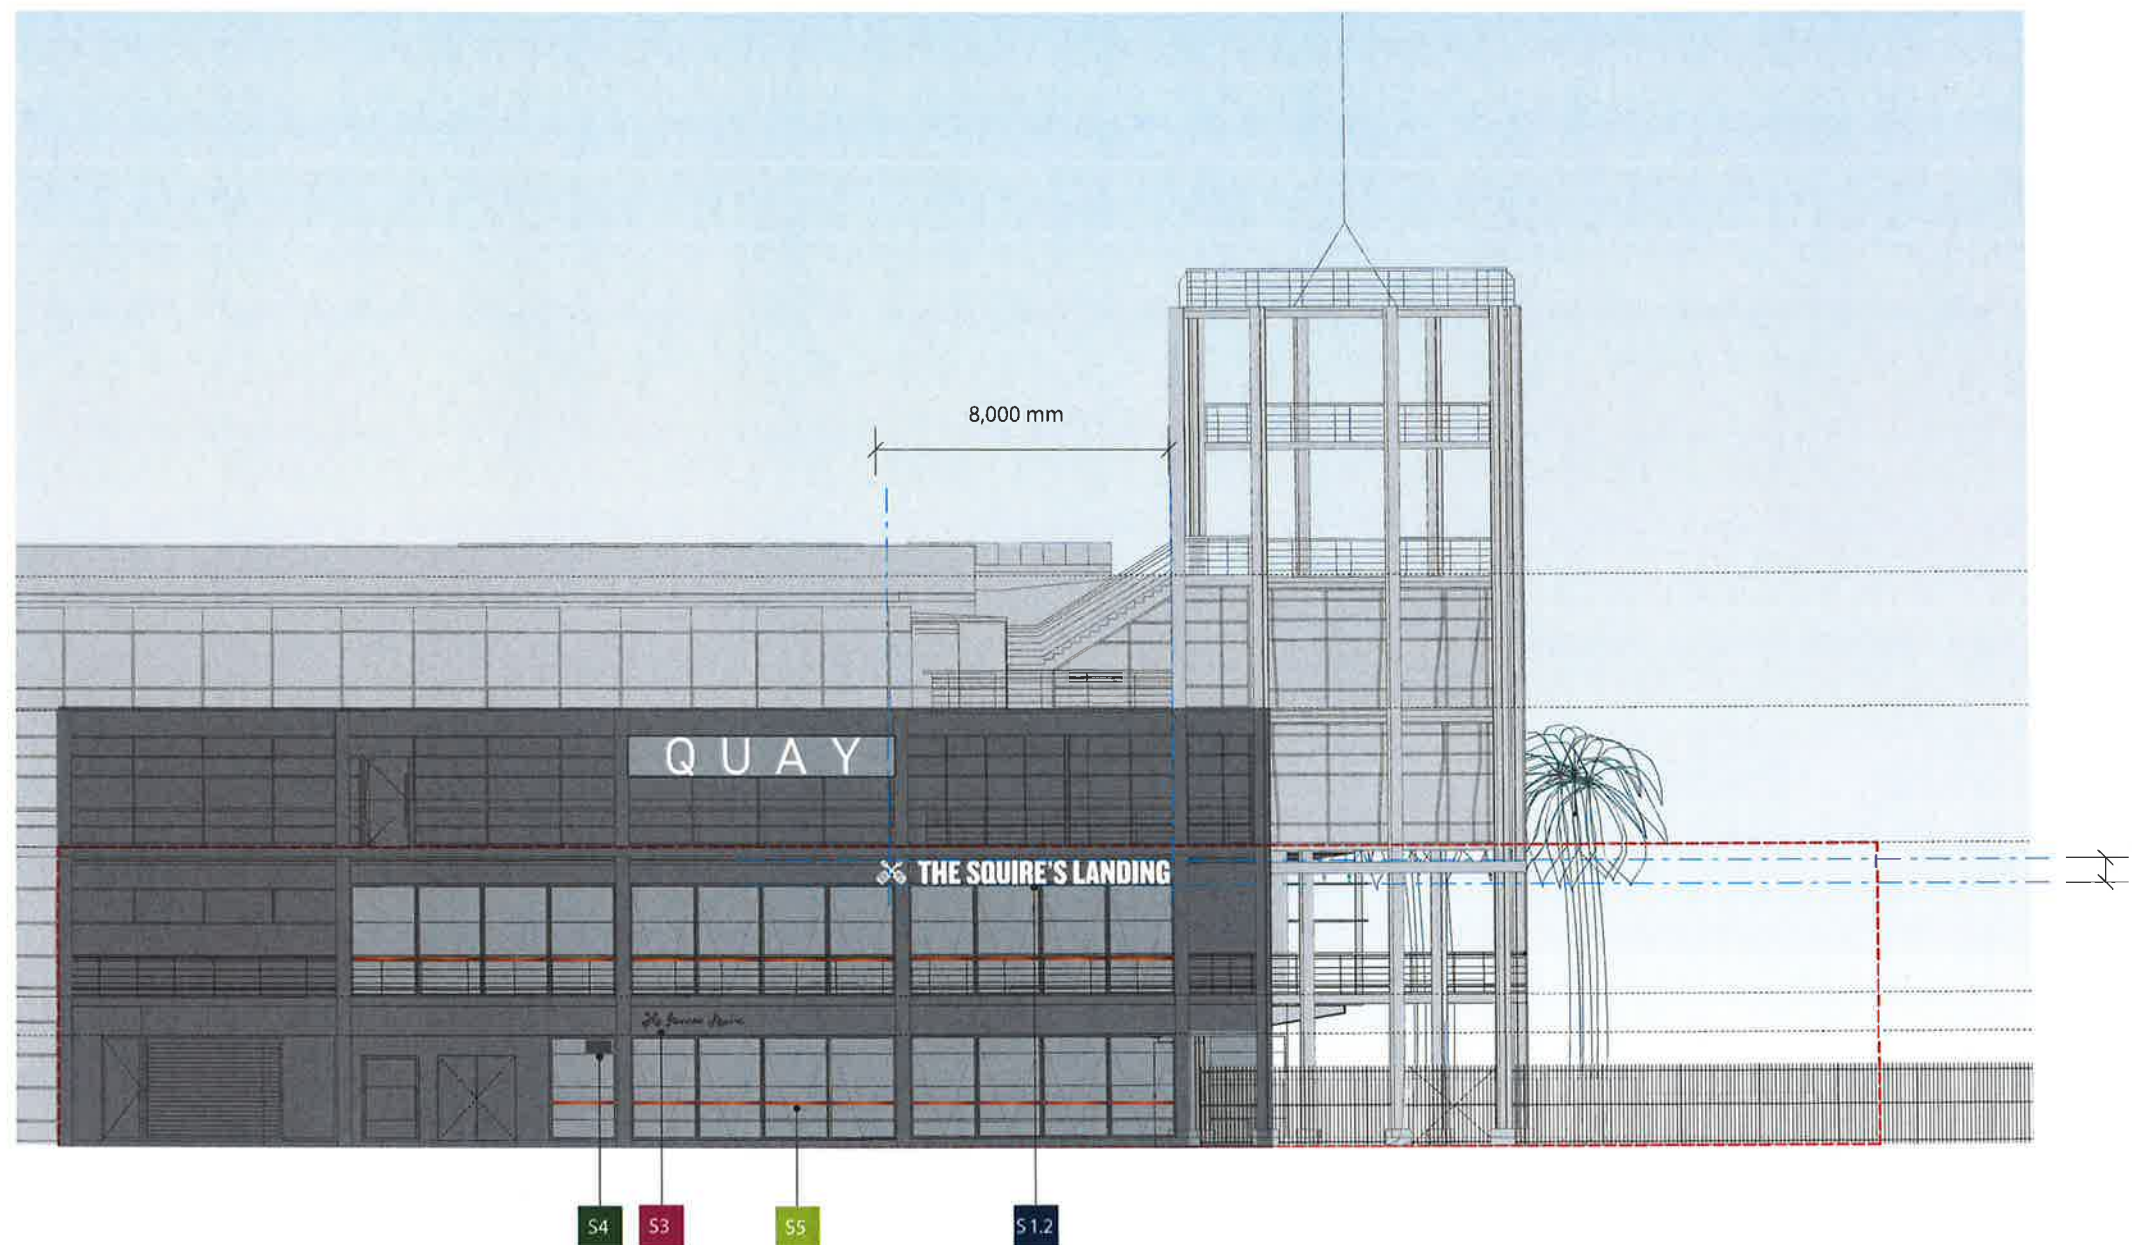

 **NSW GOVERNMENT**
Planning

Issued under the Environmental Planning and Assessment Act 1979

Approved Application No. SSA 7683

granted on the 25 August 2017

Signed [Signature]

Sheet No. 21 of 26

01 East Elevation
Scale 1:200

Comparative sign areas *	
QUAY sign panel	8.0 m ²
QUAY sign lettering	5.5 m ²
THE SQUIRES LANDING	5.4 m ²
*Approximate areas based existing drawings	

Issue for SSDA

Revisions	
01	100816 Issue for Review
02	111016 Issue for SSDA
03	090517 Issue for SSDA

Client
Lion Co/Mantle Group

Project
James Squire – The Squire's Landing
Overseas Passenger Terminal Sydney

Date
090517

Job number
JS027

Drawing title
S1 Identification Sign

Drawing number
OPT_S1_121

Scale As shown at A3

Drawn RP Checked SM

Sign type **S1** Revision **03** Sheet size **A3**

PRELIMINARY ISSUE
NOT FOR CONSTRUCTION

Reproduction of the whole or part of this document constitutes an infringement of copyright. The information ideas and concepts contained in this document are confidential. The recipient(s) of this document is prohibited from disclosing such information, ideas and concepts to any person without the prior written consent of Extra Black Pty Ltd.

Extrablack^B


Studio 9 Level 4
35 Buckingham Street
Surry Hills NSW 2010
Australia
T +61 2 8964 6258
extrablack.com.au




01 S1.1 West Elevation – Entry identification sign
Scale 1:25



02 S1.2 East Elevation – Venue identification sign
Scale 1:25

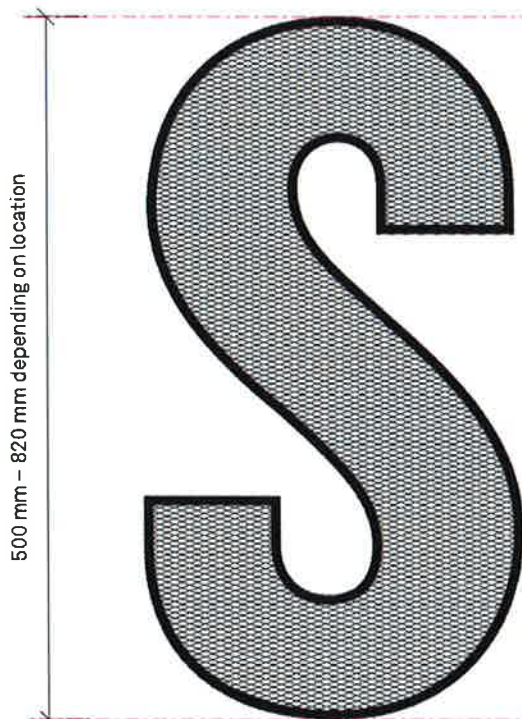

03 Detail – Lettering
Scale 1:5

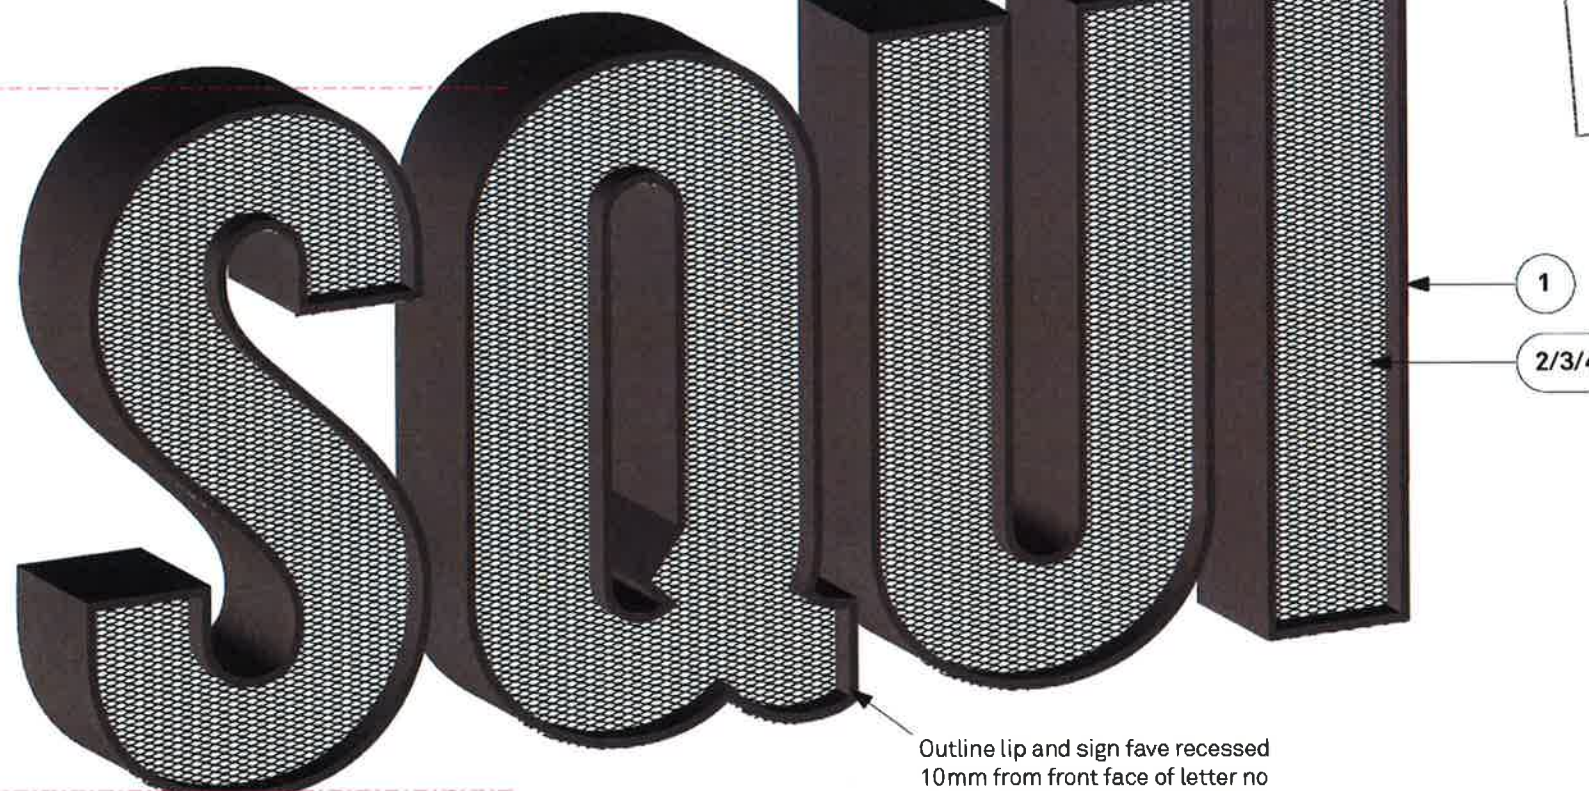

04 Detail – Lettering
Scale NTS

Outline lip and sign face recessed 10mm from front face of letter no visible welds or fixings. All fixings flush and painted same colour as sign material



05 Design Intent – not showing correct font or mesh Scale NTS

NSW GOVERNMENT
Planning
Issued under the Environmental Planning and Assessment Act 1979

Approved Application Notes SSD 7683
granted on the 25 April 2011
Signed [Signature]
Sheet No. 22

A. All Dimensions are in millimetres.
B. Written dimensions take precedence over scaled dimensions. Do not scale this drawing.
C. This drawing is to be read in conjunction with architectural and other relevant drawings and with the Specifications, Conditions of Contract, etc.
D. Contractor must co-ordinate all works as required with architectural, structural, electrical, landscape drawings and specifications.
E. Contractor must check and verify actual conditions and all critical dimensions on site prior to commencement of work. Any discrepancies must be notified immediately to the head consultant.
F. Refer to Architects door schedule for room names and numbers.
G. These drawings are design intent drawings only.
H. Finished colour and material samples to be provided and approved before manufacture by Extrablack, project Architects and client or as agreed.
I. No visible fixings unless noted.

Sign Fabrication

1. Dimensional fabricated computer cut channel letterforms 1mm - 2mm nom. blue black hot rolled steel, 80mm returns, internally welded frame – ensure no buckling of faces. Lettering to look industrial and with natural steel imperfections. Satin clear coat to prevent oxidation on all surfaces.
2. Nepean Building Mesh – Small Diamond SD0912 expanded galvanised metal mesh. Colour to be determined following prototype test – galvanised or black colour. www.nepean.com. Mesh set back 10mm from front face
3. Opal acrylic diffuser suitable for internal illuminated lightboxes set behind mesh, thickness tbc to ensure no flex in face of sign.

Illumination

4. Warm white internal LED IP65 rated GE LED strip or approved. Provide sufficient LED to ensure letters glow evenly and are legible. No hot spots.

Conceal power cabling through pins and structural fixings. Conceal transformer adjacent and accessible in concealed location. Timer and dimmer required.

Colours

Black steel (natural colour)

Issue for SSDA

Revisions

01	180816	Issue for SSDA
02	090517	Issue for SSDA

Client
Lion Co/Mantle Group

Project
James Squire – The Squire's Landing
Overseas Passenger Terminal Sydney

Drawing title
S1 Identification Sign

Drawn RP | Checked SM

Date
040816

Job number
JS027

Drawing number
OPT_S1_200

Sign type S1 | Revision 02 | Sheet size A3

PRELIMINARY ISSUE
NOT FOR CONSTRUCTION

Reproduction of the whole or part of this document constitutes an infringement of copyright. The information ideas and concepts contained in this document are confidential. The recipient(s) of this document is prohibited from disclosing such information, ideas and concepts to any person without the prior written consent of Extra Black Pty Ltd.


Extrablack[®]

Studio 9 Level 4
35 Buckingham Street
Surry Hills NSW 2010
Australia
T +61 2 8964 6258
extrablack.com.au



Scale As shown at A3




01 West Elevation – Entry identification sign
Scale 1:25

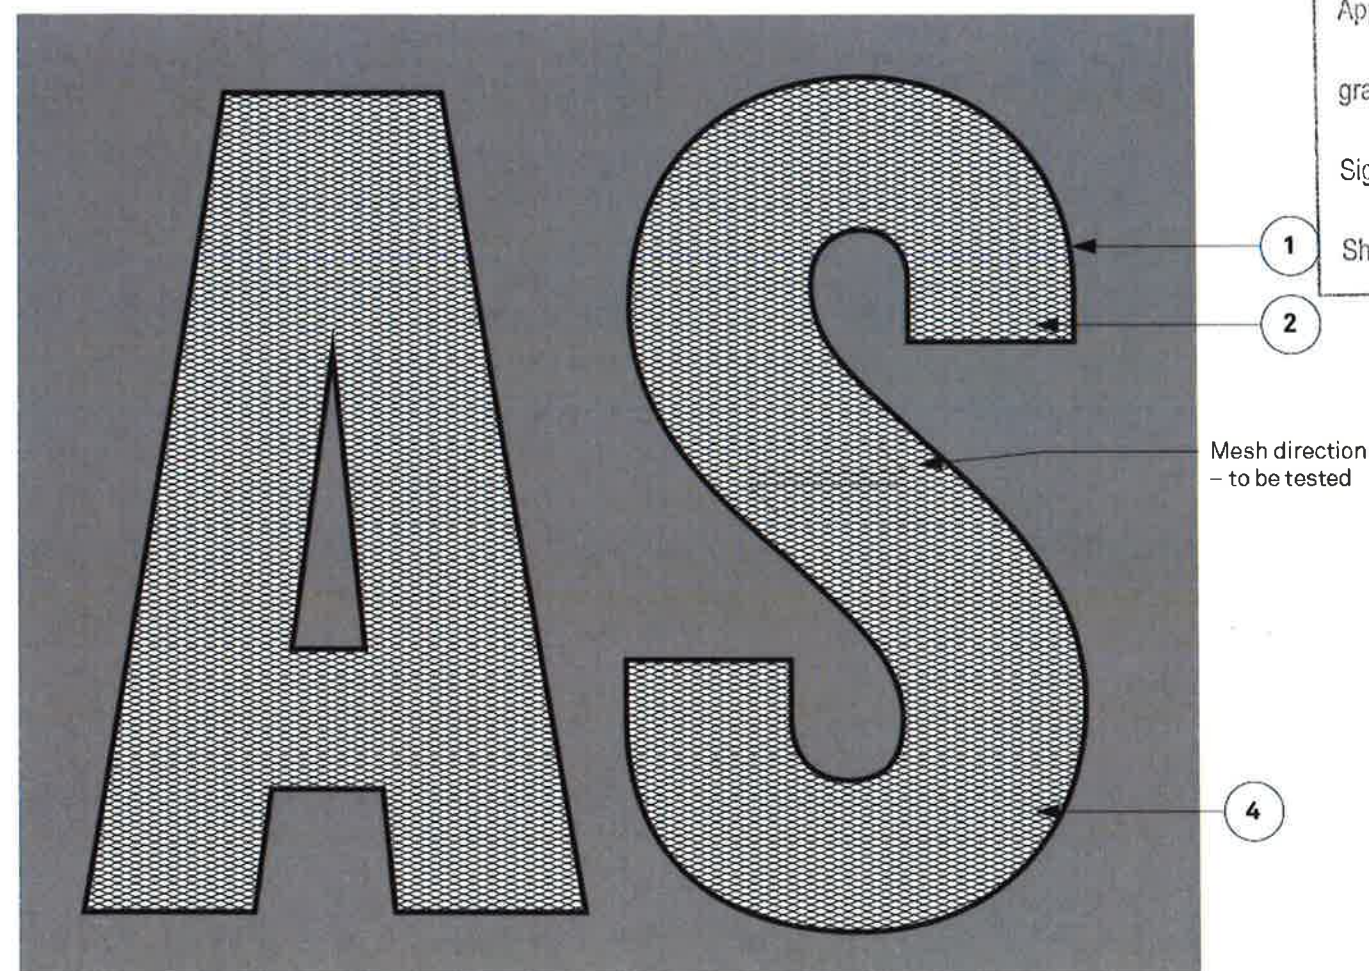

02 Detail
Scale 1:5

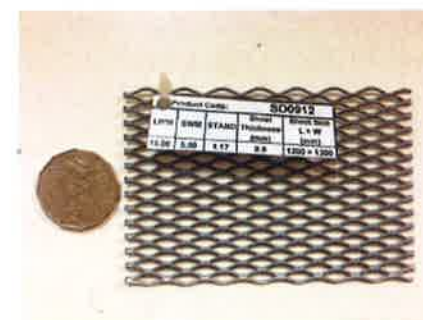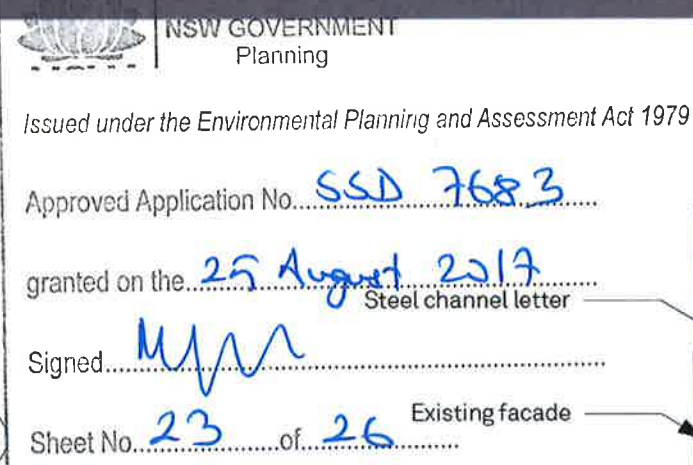

03 Sample mesh material
Scale NTS

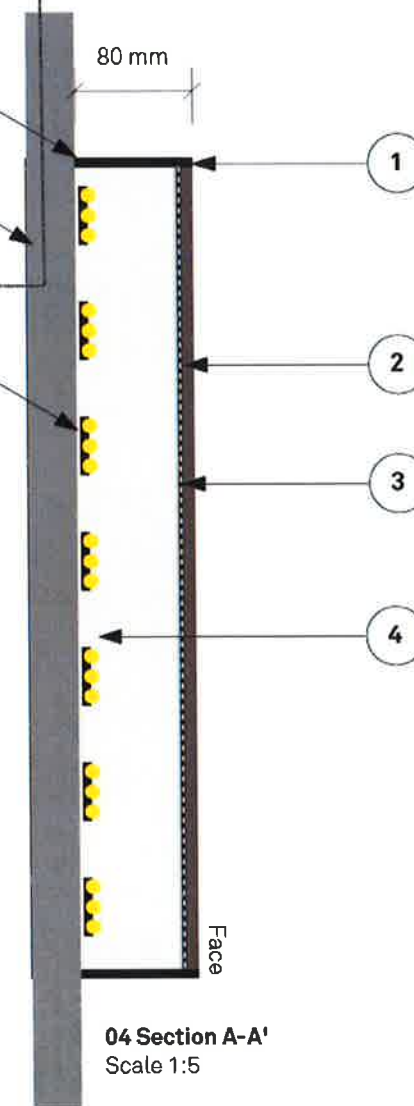

04 Section A-A'
Scale 1:5

- Notes**
- All Dimensions are in millimetres.
 - Written dimensions take precedence over scaled dimensions. Do not scale this drawing.
 - This drawing is to be read in conjunction with architectural and other relevant drawings and with the Specifications, Conditions of Contract, etc.
 - Contractor must co-ordinate all works as required with architectural, structural, electrical, landscape drawings and specifications.
 - Contractor must check and verify actual conditions and all critical dimensions on site prior to commencement of work. Any discrepancies must be notified immediately to the head consultant.
 - Refer to Architects door schedule for room names and numbers.
 - These drawings are design intent drawings only.
 - Finished colour and material samples to be provided and approved before manufacture by Extrablack, project Architects and client or as agreed.
 - No visible fixings unless noted.

- Sign Fabrication**
- Dimensional fabricated computer cut channel letterforms 1mm - 2mm nom. blue black hot rolled steel, 80mm returns, internally welded frame – ensure no buckling of faces. Lettering to look industrial and with natural steel imperfections. Satin clear coat to prevent oxidation on all surfaces.
 - Nepean Building Mesh – Small Diamond SD0912 expanded galvanised metal mesh. Colour to be determined following prototype test – galvanised or black colour. www.nepean.com. Mesh set back 10mm from front face
 - Opal acrylic diffuser suitable for internal illuminated lightboxes set behind mesh, thickness tbc to ensure no flex in face of sign.

- Illumination**
- Warm white internal LED IP65 rated GE LED strip or approved. Provide sufficient LED to ensure letters glow evenly and are legible. No hot spots.
- Conceal power cabling through pins and structural fixings. Conceal transformer adjacent and accessible in concealed location. Timer and dimmer required.

Colours
Black steel (natural colour)

Location
As shown on elevations. Signage contractor to confirm all dimensions prior to fabrication.

Installation
Conceal fix to building structure. Signage contractor to engineer fixing / anchor points to building. Anchor points and fixing detail to be determined and agreed following review of structural fixing points. Electrical and engineering certification required.

Prototype test required
Signage contractor to provide two full size test letters A and S to determine LED lighting position and characteristics to ensure successful illumination of lettering. Provide alternative lighting solution if necessary to achieve design intent.

Issue for SSDA

Revisions
01 090517 Issue for SSDA

Client
Lion Co/Mantle Group

Project
James Squire – The Squire's Landing
Overseas Passenger Terminal Sydney

Drawing title
S1 Identification Sign Detail

Drawn RP Checked SM

Scale As shown at A3

Date
040816

Job number
JS027

Drawing number
OPT_S1_201

Sign type S1 Revision 01 Sheet size A3


PRELIMINARY ISSUE
NOT FOR CONSTRUCTION

Reproduction of the whole or part of this document constitutes an infringement of copyright. The information ideas and concepts contained in this document are confidential. The recipient(s) of this document is prohibited from disclosing such information, ideas and concepts to any person without the prior written consent of Extra Black Pty Ltd.


Extrablack¹³

Studio 9 Level 4
35 Buckingham Street
Surry Hills NSW 2010
Australia
T +61 2 8964 6258
extrablack.com.au

S2 Identification Signage – West Elevation Detail

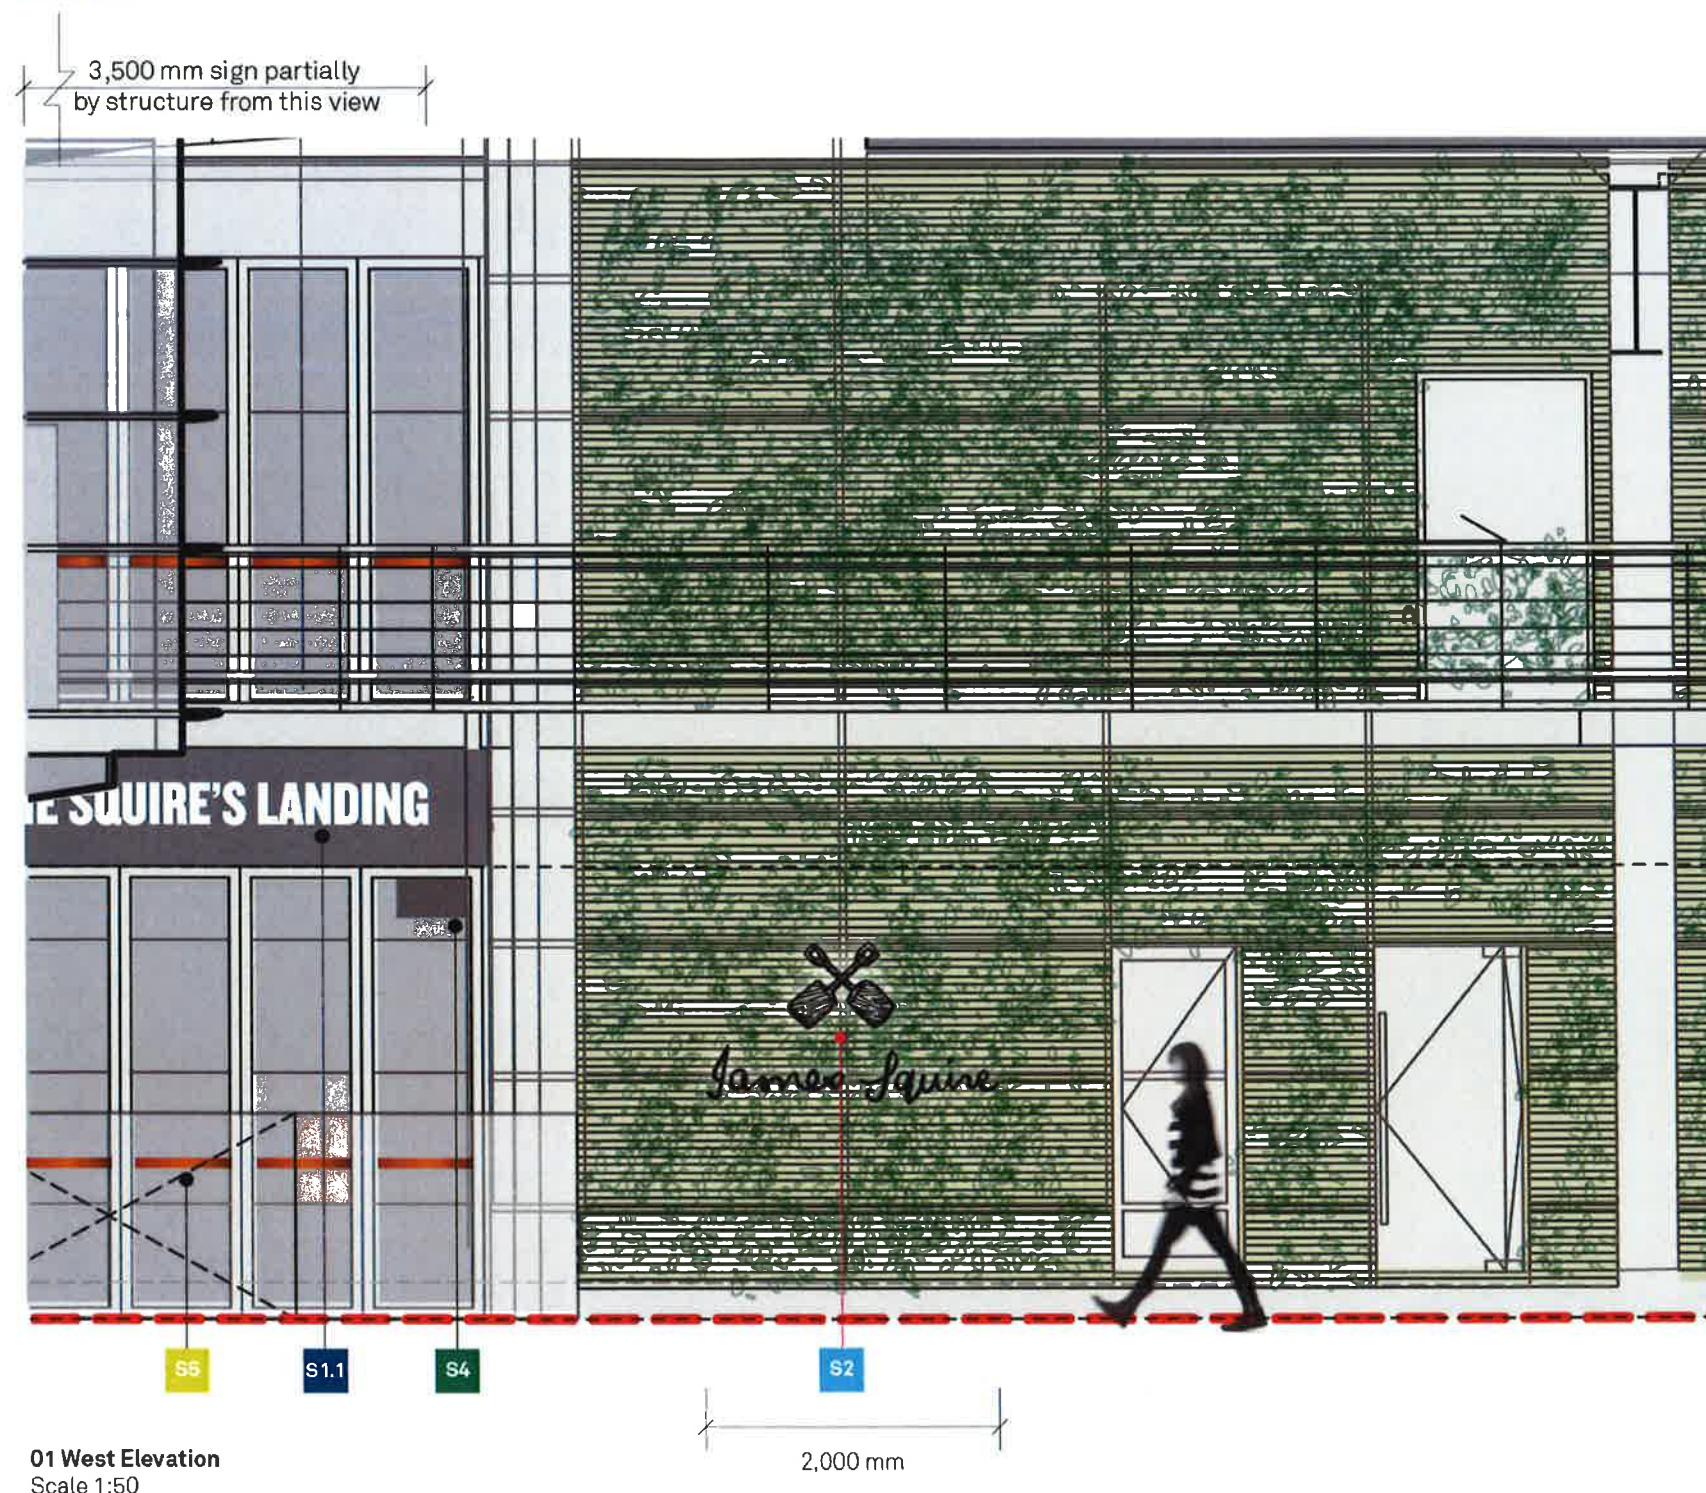

01 West Elevation
Scale 1:50

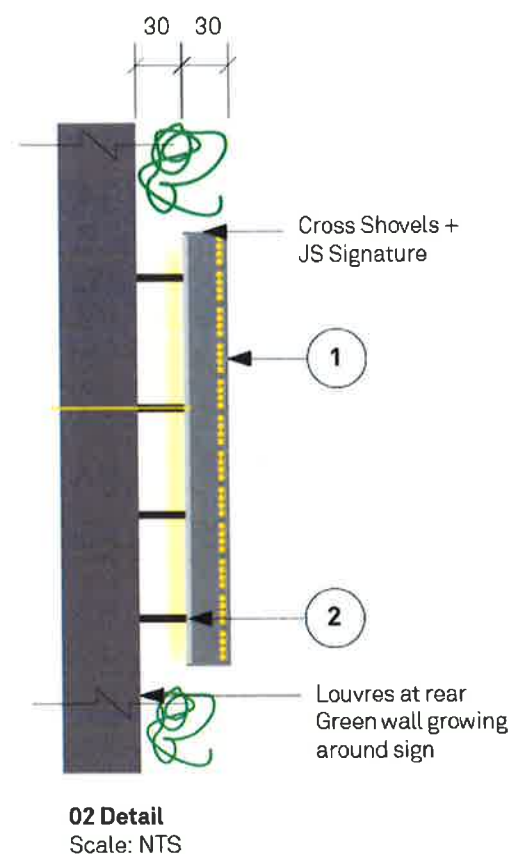

NSW GOVERNMENT
Planning

Issued under the Environmental Planning and Assessment Act 1979

Approved Application No. SSA 7683

granted on the 25 August 2017

Signed [Signature]

Sheet No. 24 of 26

- Notes**
- All Dimensions are in millimetres.
 - Written dimensions take precedence over scaled dimensions. Do not scale this drawing.
 - This drawing is to be read in conjunction with architectural and other relevant drawings and with the Specifications, Conditions of Contract, etc.
 - Contractor must co-ordinate all works as required with architectural, structural, electrical, landscape drawings and specifications.
 - Contractor must check and verify actual conditions and all critical dimensions on site prior to commencement of work. Any discrepancies must be notified immediately to the head consultant.
 - Refer to Architects door schedule for room names and numbers.
 - These drawings are design intent drawings only.
 - Finished colour and material samples to be provided and approved before manufacture by Extrablack, project Architects and client or as agreed.
 - No visible fixings unless noted.

Sign Fabrication

- 1mm computer cut fabricated sign form, 30mm channel letter returns to provide base for rear concealed LED illumination. Internally soldered letterform in black steel (natural colour) with satin clear coat to prevent oxidation on all surfaces. Lettering to look industrial with natural imperfections.
2. Pin fix securely to louvre ensure sign is vandal proof.

Shopdrawing

Signage contractor to provide signage shop drawings.

Illumination

Warm white internal LED IP65 rated GE LED strip or approved. Provide sufficient LED to ensure letters glow evenly and are legible. Rear illuminated from sign to provide halo illumination on louvres. No hot spots.

Conceal power cabling through pins and structural fixings. Conceal transformer in adjacent accessible concealed location behind louvres. Timer and dimmer required connected to tenancy lighting main control board.

Colours

Black steel (natural colour) with satin clear coat to prevent oxidation on all surfaces.

Installation

As shown on drawing OPT_S2_115.

Conceal fix to building structure. Signage contractor to engineer fixing / anchor points to building. Anchor points and fixing detail to be determined and agreed following review of structural fixing points. Electrical and engineering certification required.

Shopdrawing

Signage contractor to provide signage shop drawings.

Prototype test required

Issue for SSDA

Revisions	
01 100816	Issue for Review
02 111016	Issue for SSDA
02 090517	Issue for SSDA

Client
Lion Co/Mantle Group

Project
James Squire – The Squire's Landing
Overseas Passenger Terminal Sydney

Drawing title
Identification Signage West Elevation
Detail

Drawn RP **Checked** SM

Date
040816 **Job number**
JS027

Drawing number
OPT_S2_115

Sign type S2 **Revision** 03 **Sheet size** A3


**PRELIMINARY ISSUE
NOT FOR CONSTRUCTION**

Reproduction of the whole or part of this document constitutes an infringement of copyright. The information ideas and concepts contained in this document are confidential. The recipient(s) of this document is prohibited from disclosing such information, ideas and concepts to any person without the prior written consent of Extra Black Pty Ltd.

Extrablack^B

Studio 9 Level 4
35 Buckingham Street
Surry Hills NSW 2010
Australia
T +61 2 8964 6258
extrablack.com.au

Scale As shown at A3

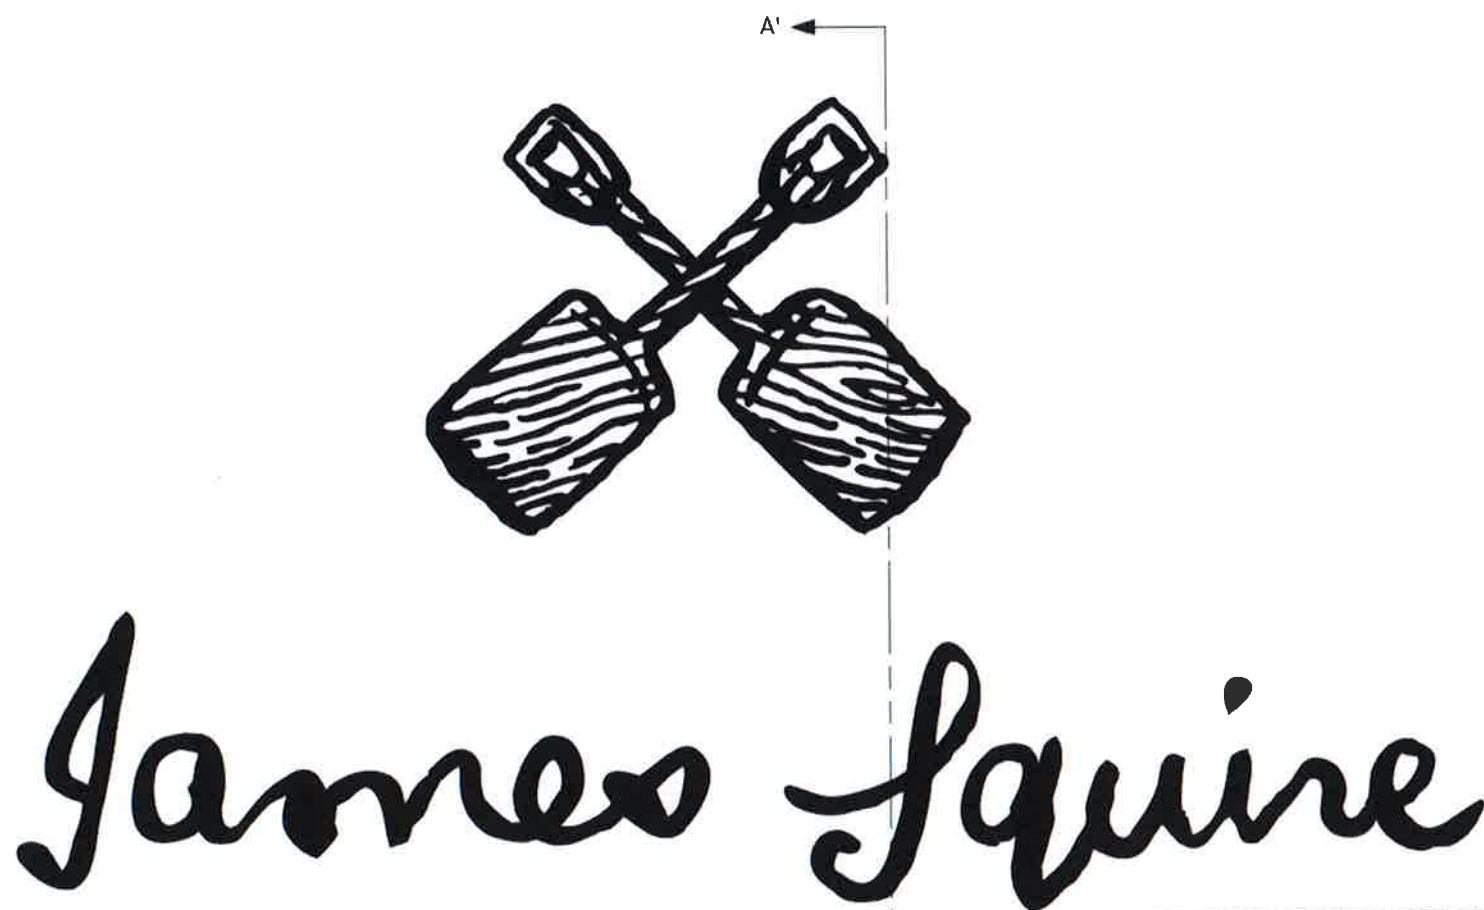

01 Detail
Scale 1:25

NSW GOVERNMENT
Planning


Issued under the Environmental Planning and Assessment Act 1979

Approved Application No. SSD 7683

granted on the 25 August 2017

Signed [Signature]

Sheet No. 25 of 26

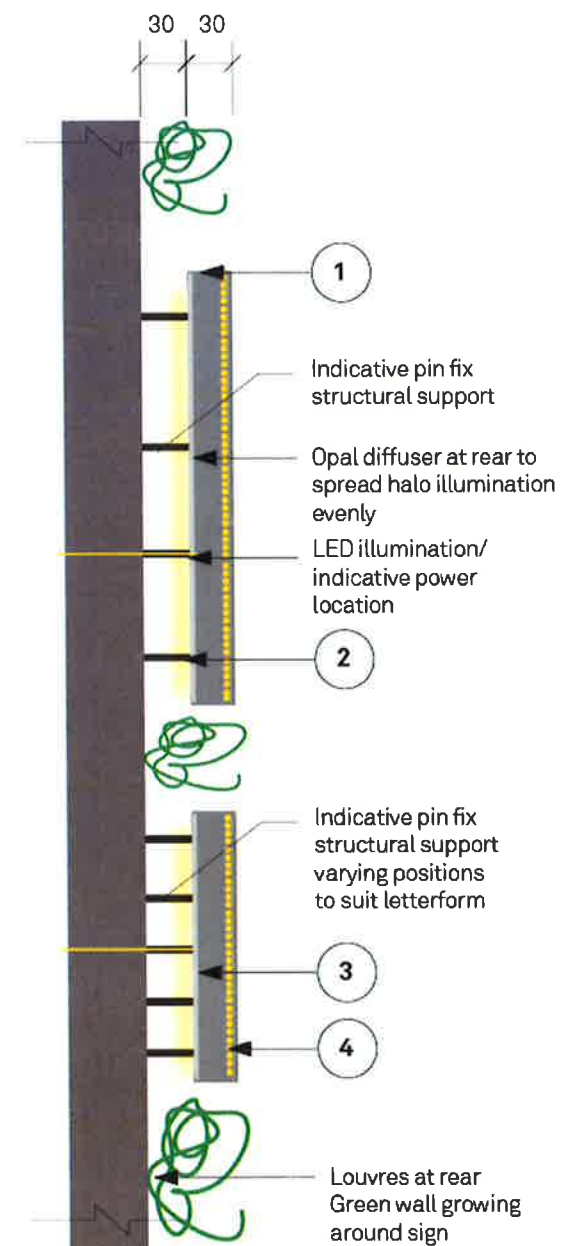

02 Section A-A'
Scale 1:5
Section shows full letterform and cross shovels

- Notes**
- All Dimensions are in millimetres.
 - Written dimensions take precedence over scaled dimensions. Do not scale this drawing.
 - This drawing is to be read in conjunction with architectural and other relevant drawings and with the Specifications, Conditions of Contract, etc.
 - Contractor must co-ordinate all works as required with architectural, structural, electrical, landscape drawings and specifications.
 - Contractor must check and verify actual conditions and all critical dimensions on site prior to commencement of work. Any discrepancies must be notified Immediately to the head consultant.
 - Refer to Architects door schedule for room names and numbers.
 - These drawings are design intent drawings only.
 - Finished colour and material samples to be provided and approved before manufacture by Extrablack, project Architects and client or as agreed.
 - No visible fixings unless noted.

- Sign Fabrication**
- 1mm computer cut fabricated sign form, 30mm channel letter returns to provide base for rear concealed LED illumination. Internally soldered letterform in black steel (natural colour) with satin clear coat to prevent oxidation on all surfaces. Lettering to look industrial with natural imperfections.

- Pin fix securely to louvre ensure sign is vandal proof.
- Opal acrylic diffuser suitable for internal illuminated lightboxes set behind mesh, thickness tbc to ensure no flex in face of sign.

- Illumination**
- Warm white internal LED IP65 rated GE LED strip or approved. Provide sufficient LED to ensure letters glow evenly and are legible. Rear illuminated from sign to provide halo illumination on louvres. No hot spots.

Conceal power cabling through pins and structural fixings. Conceal power cabling through pins and structural fixings. Conceal transformer in adjacent accessible concealed location behind louvres. Timer and dimmer required connected to tenancy lighting main control board.

Colours

Black steel (natural colour) with satin clear coat to prevent oxidation on all surfaces.

Installation

As shown on drawing OPT_S2_115.

Conceal fix to building structure. Signage contractor to engineer fixing / anchor points to building. Anchor points and fixing detail to be determined and agreed following review of structural fixing points. Electrical and engineering certification required.

Shopdrawing

Signage contractor to provide signage shop drawings.

Prototype test required

Signage contractor to provide two full size test letters A and S to determine LED lighting position and characteristics to ensure successful illumination of lettering. Provide alternative lighting solution if necessary to achieve design intent.

Issue for SSDA

Revisions
01 090517 Issue for SSDA

Client
Lion Co/Mantle Group

Project
James Squire – The Squire's Landing
Overseas Passenger Terminal Sydney

Drawing title
Identification Signage West Elevation
Detail

Drawn RP **Checked SM**

Scale As shown at A3

Date 040816 **Job number** JS027

Drawing number
OPT_S2_116

Sign type S2 **Revision** 01 **Sheet size** A3


PRELIMINARY ISSUE
NOT FOR CONSTRUCTION

Reproduction of the whole or part of this document constitutes an infringement of copyright. The information ideas and concepts contained in this document are confidential. The recipient(s) of this document is prohibited from disclosing such information, ideas and concepts to any person without the prior written consent of Extra Black Pty Ltd.

Extrablack¹³

Studio 9 Level 4
35 Buckingham Street
Surry Hills NSW 2010
Australia
T +61 2 8964 6258
extrablack.com.au

S3 Identification Sign – North Elevation

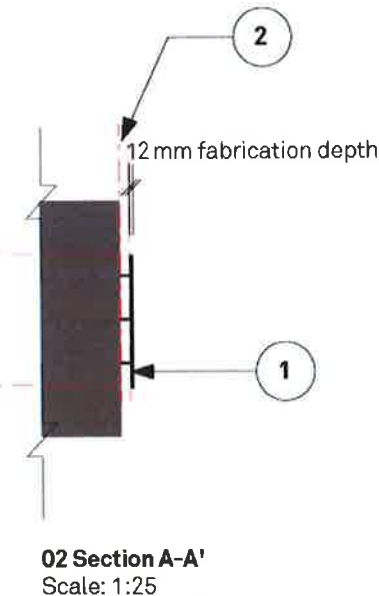

- Notes**
- All Dimensions are in millimetres.
 - Written dimensions take precedence over scaled dimensions. Do not scale this drawing.
 - This drawing is to be read in conjunction with architectural and other relevant drawings and with the Specifications, Conditions of Contract, etc.
 - Contractor must co-ordinate all works as required with architectural, structural, electrical, landscape drawings and specifications.
 - Contractor must check and verify actual conditions and all critical dimensions on site prior to commencement of work. Any discrepancies must be notified immediately to the head consultant.
 - Refer to Architects door schedule for room names and numbers.
 - These drawings are design intent drawings only.
 - Finished colour and material samples to be provided and approved before manufacture by Extrablack, project Architects and client or as agreed.
 - No visible fixings unless noted.

- Sign Fabrication**
- 12mm computer cut steel sheet, lettering to look industrial and with natural steel look. Clear satin powdercoat all surfaces to seal.
 - 20mm space, pin fix securely off wall. Ensure sign is vandal proof and not removable.

Colours
Black steel.

Installation
Signage to be located on site and centred on the spandrel or column COS.

Shopdrawing
Signage contractor to provide signage shop drawings.



03 Design intent fixing and steel colour
Scale: NTS

01 Elevation
Scale 1:25

Issue for SSDA

Revisions	
01 100816	Issue for Review
02 111016	Issue for SSDA
02 010517	Issue for SSDA

Client
Lion Co/Mantle Group

Project
James Squire – The Squire's Landing
Overseas Passenger Terminal Sydney

Drawing title
James Squire Signature

Drawn RP | **Checked SM**

Date 040816 | **Job number** JS027

Drawing number
OPT_S3_500

Sign type S3 | **Revision 03** | **Sheet size A3**

PRELIMINARY ISSUE
NOT FOR CONSTRUCTION

Reproduction of the whole or part of this document constitutes an infringement of copyright. The information ideas and concepts contained in this document are confidential. The recipient(s) of this document is prohibited from disclosing such information, ideas and concepts to any person without the prior written consent of Extra Black Pty Ltd.

Extrablack¹³

Studio 9 Level 4
35 Buckingham Street
Surry Hills NSW 2010
Australia
T +61 2 8964 6258
extrablack.com.au

Scale As shown at A3