

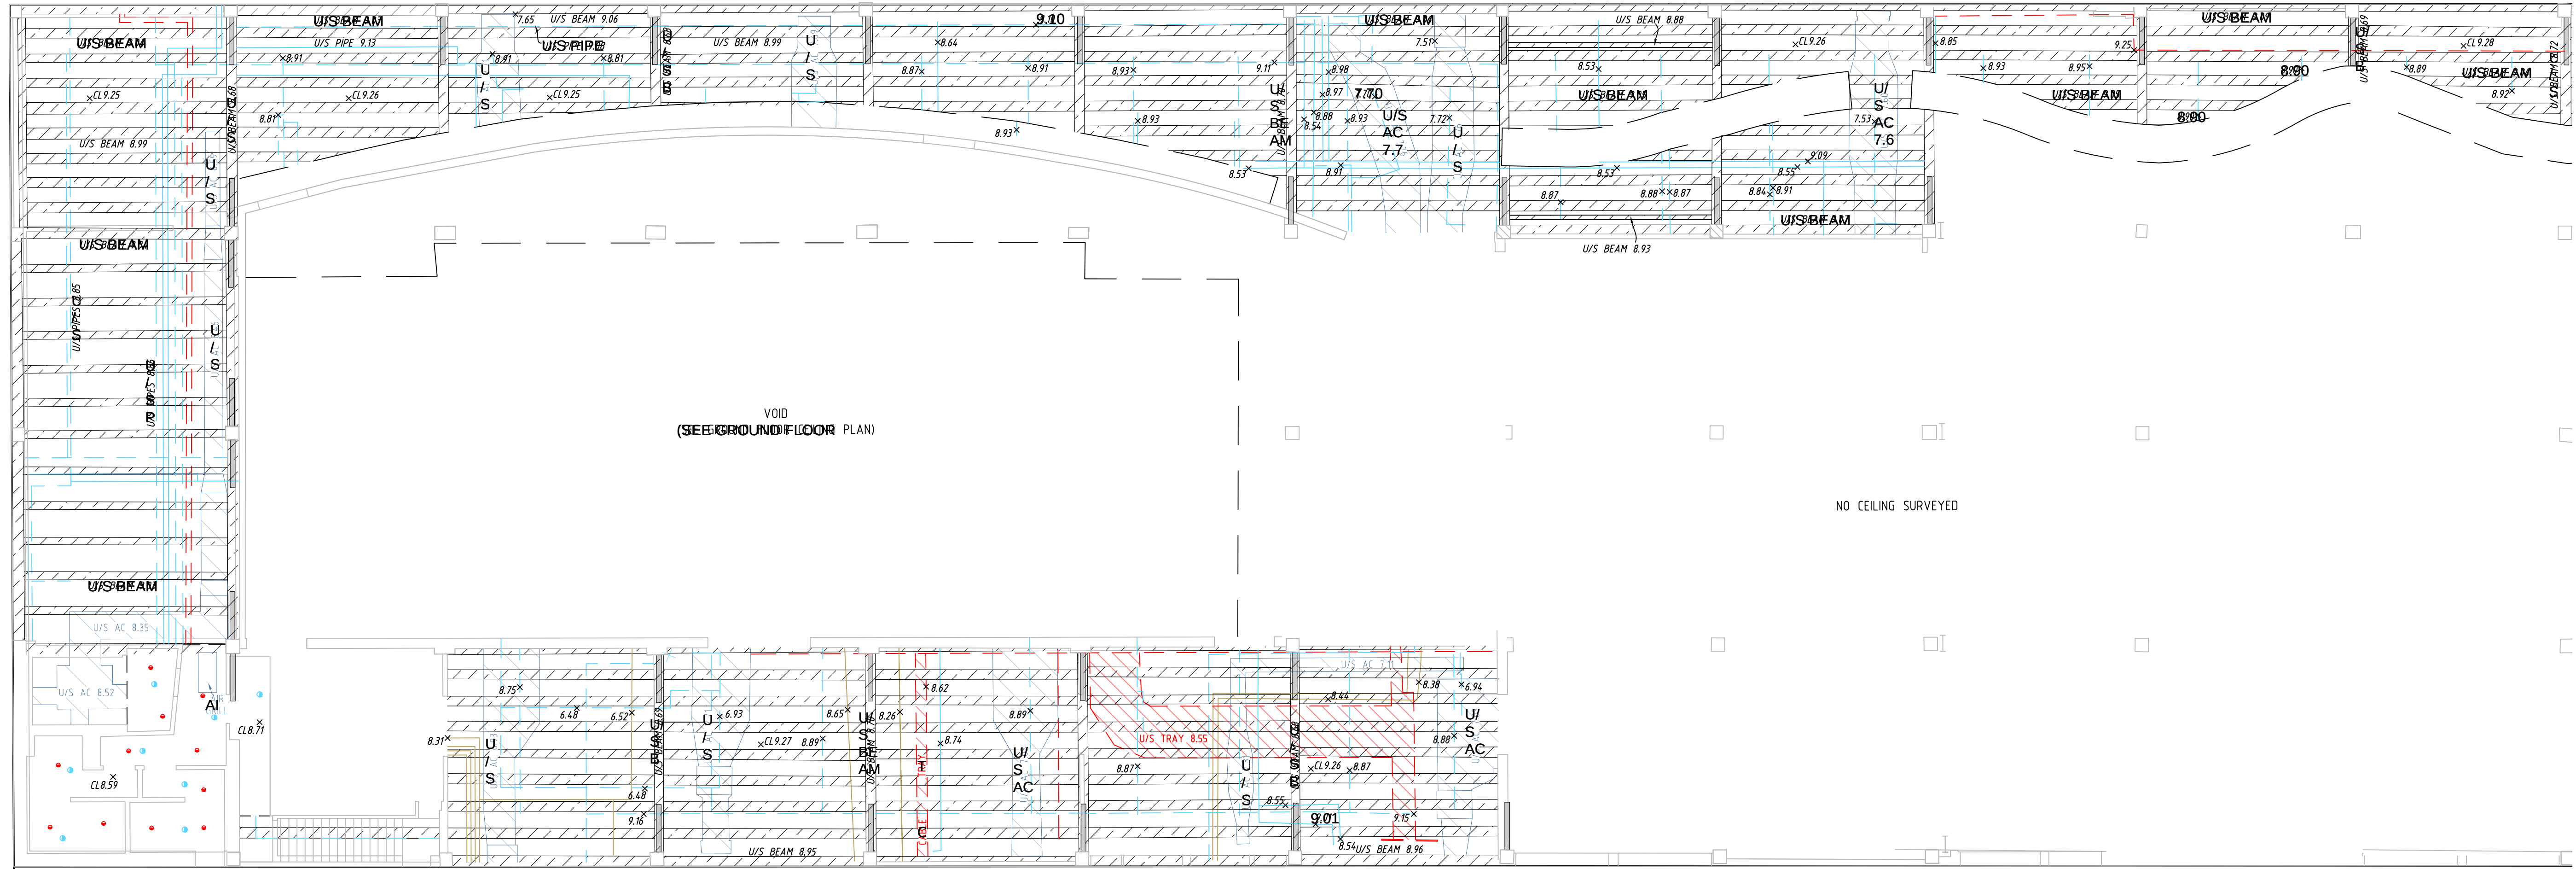


REFLECTED CEILING PLAN LEVEL 1 (WHARF 4/5)

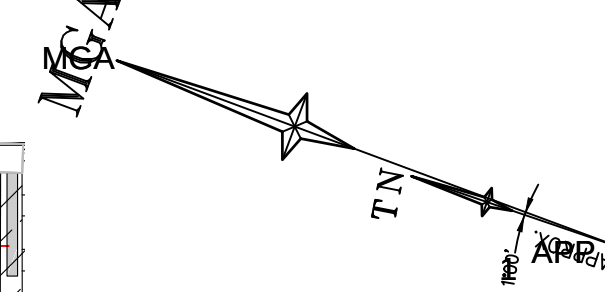

BELOW
CONTINUED

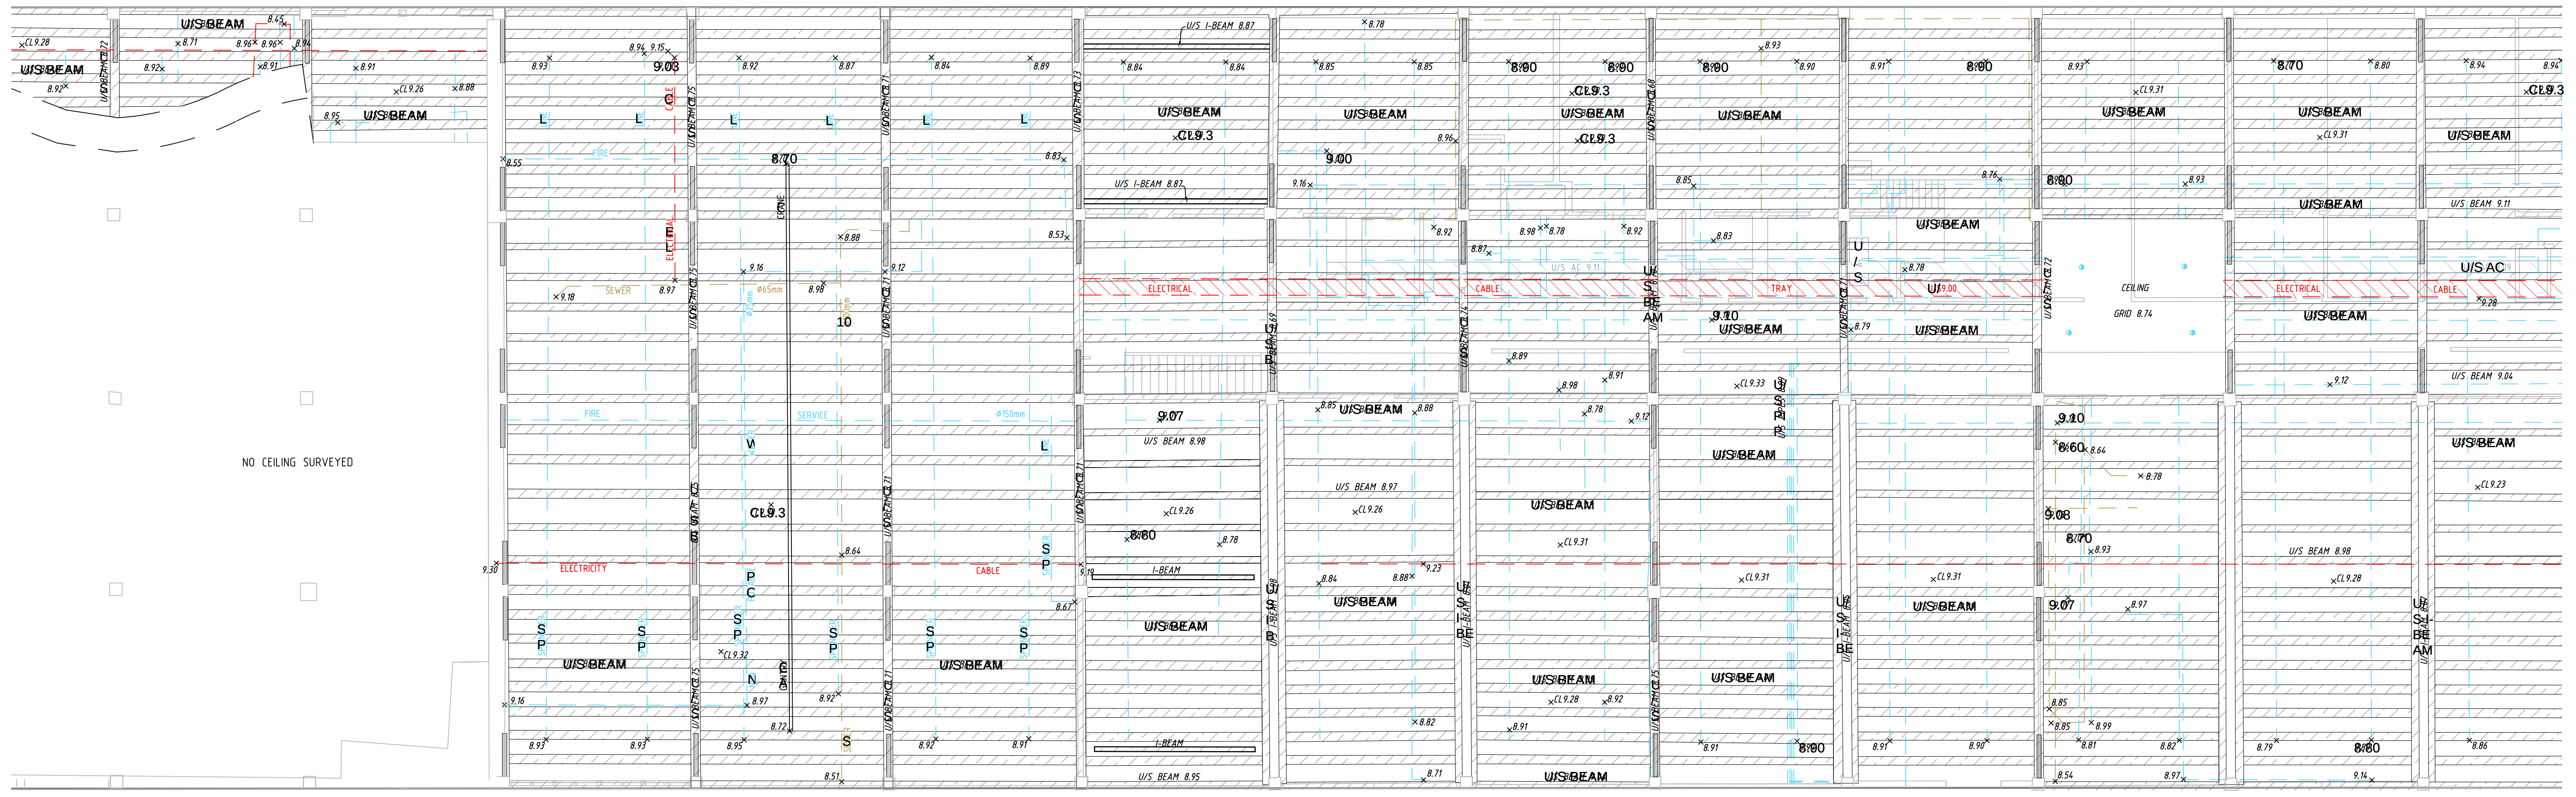

ABOVE
CONTINUED
SHEET 17

SEE LEGEND AND NOTES IN SHEET 1

J	15/07/16	CEILING & FLOOR PLANS AMENDED WHARF 4/5	43298	E	17/06/16	WHARF 4/5 INTERNAL DETAIL ADDED	43298	THIS IS THE PLAN REFERRED TO IN MY LETTER DATED: Registered Surveyor NSW	 LTS LOCKLEY Registered Surveyors NSW www.ltsl.com.au	Suite 1, Level 1 810 Pacific Highway Gordon NSW 2072 Locked Bag 5 Gordon NSW 2072 P 1300 587 000 F 02 9499 7760	Client ARTS NSW Drawing title PLAN OF DETAIL AND LEVELS OVER LOTS 11 & 12 IN DP1138931 & LOT 65 IN DP1048377 AND SP73989 KNOWN AS WHARVES 2, 3, 4 & 5 HICKSON ROAD, WALSH BAY	datum AHD site Area m² LGA SYDNEY	project number 30333 scale 1:100 @A1	reference number 40383DT date of survey 28/11/13
I	08/07/16	PART MEZZANINE & LEVEL 1 REFLECTED CEILING UPDATED, PART GROUND FLOOR REFLECTED CEILING ADDED	43298	D	24/05/16	GROUND LEVEL COLUMNS REVISED	43166							
H	01/07/16	MEZZANINE DETAIL ADDED WHARF 4/5	43298	C	17/05/16	PIER 2 AND 3 INTERNAL DETAIL & LEVELS ADDED (SEE NOTE 10)	43166							
G	30/06/16	COLUMNS AND ROOF DETAIL ADJUSTED	43298	B	05/03/14	HICKSON ROAD DETAIL, 5 ELEVATIONS AND 2 SECTIONS ADDED	40624							
F	24/06/16	WHARF 4/5 INTERNAL DETAIL UPDATED	43298	A	06/12/13	EASEMENTS AND ELEVATION ADDED DETAIL AMENDED	00							
Revision	Date	Description	Reference	Revision	Date	Description	Reference							

SHEET
24 OF 24 SHEETS

16



REFLECTED CEILING PLAN LEVEL 1 (WHARF 4/5)

CONTINUED

SHEET 18


SHEET 16

CONTINUED

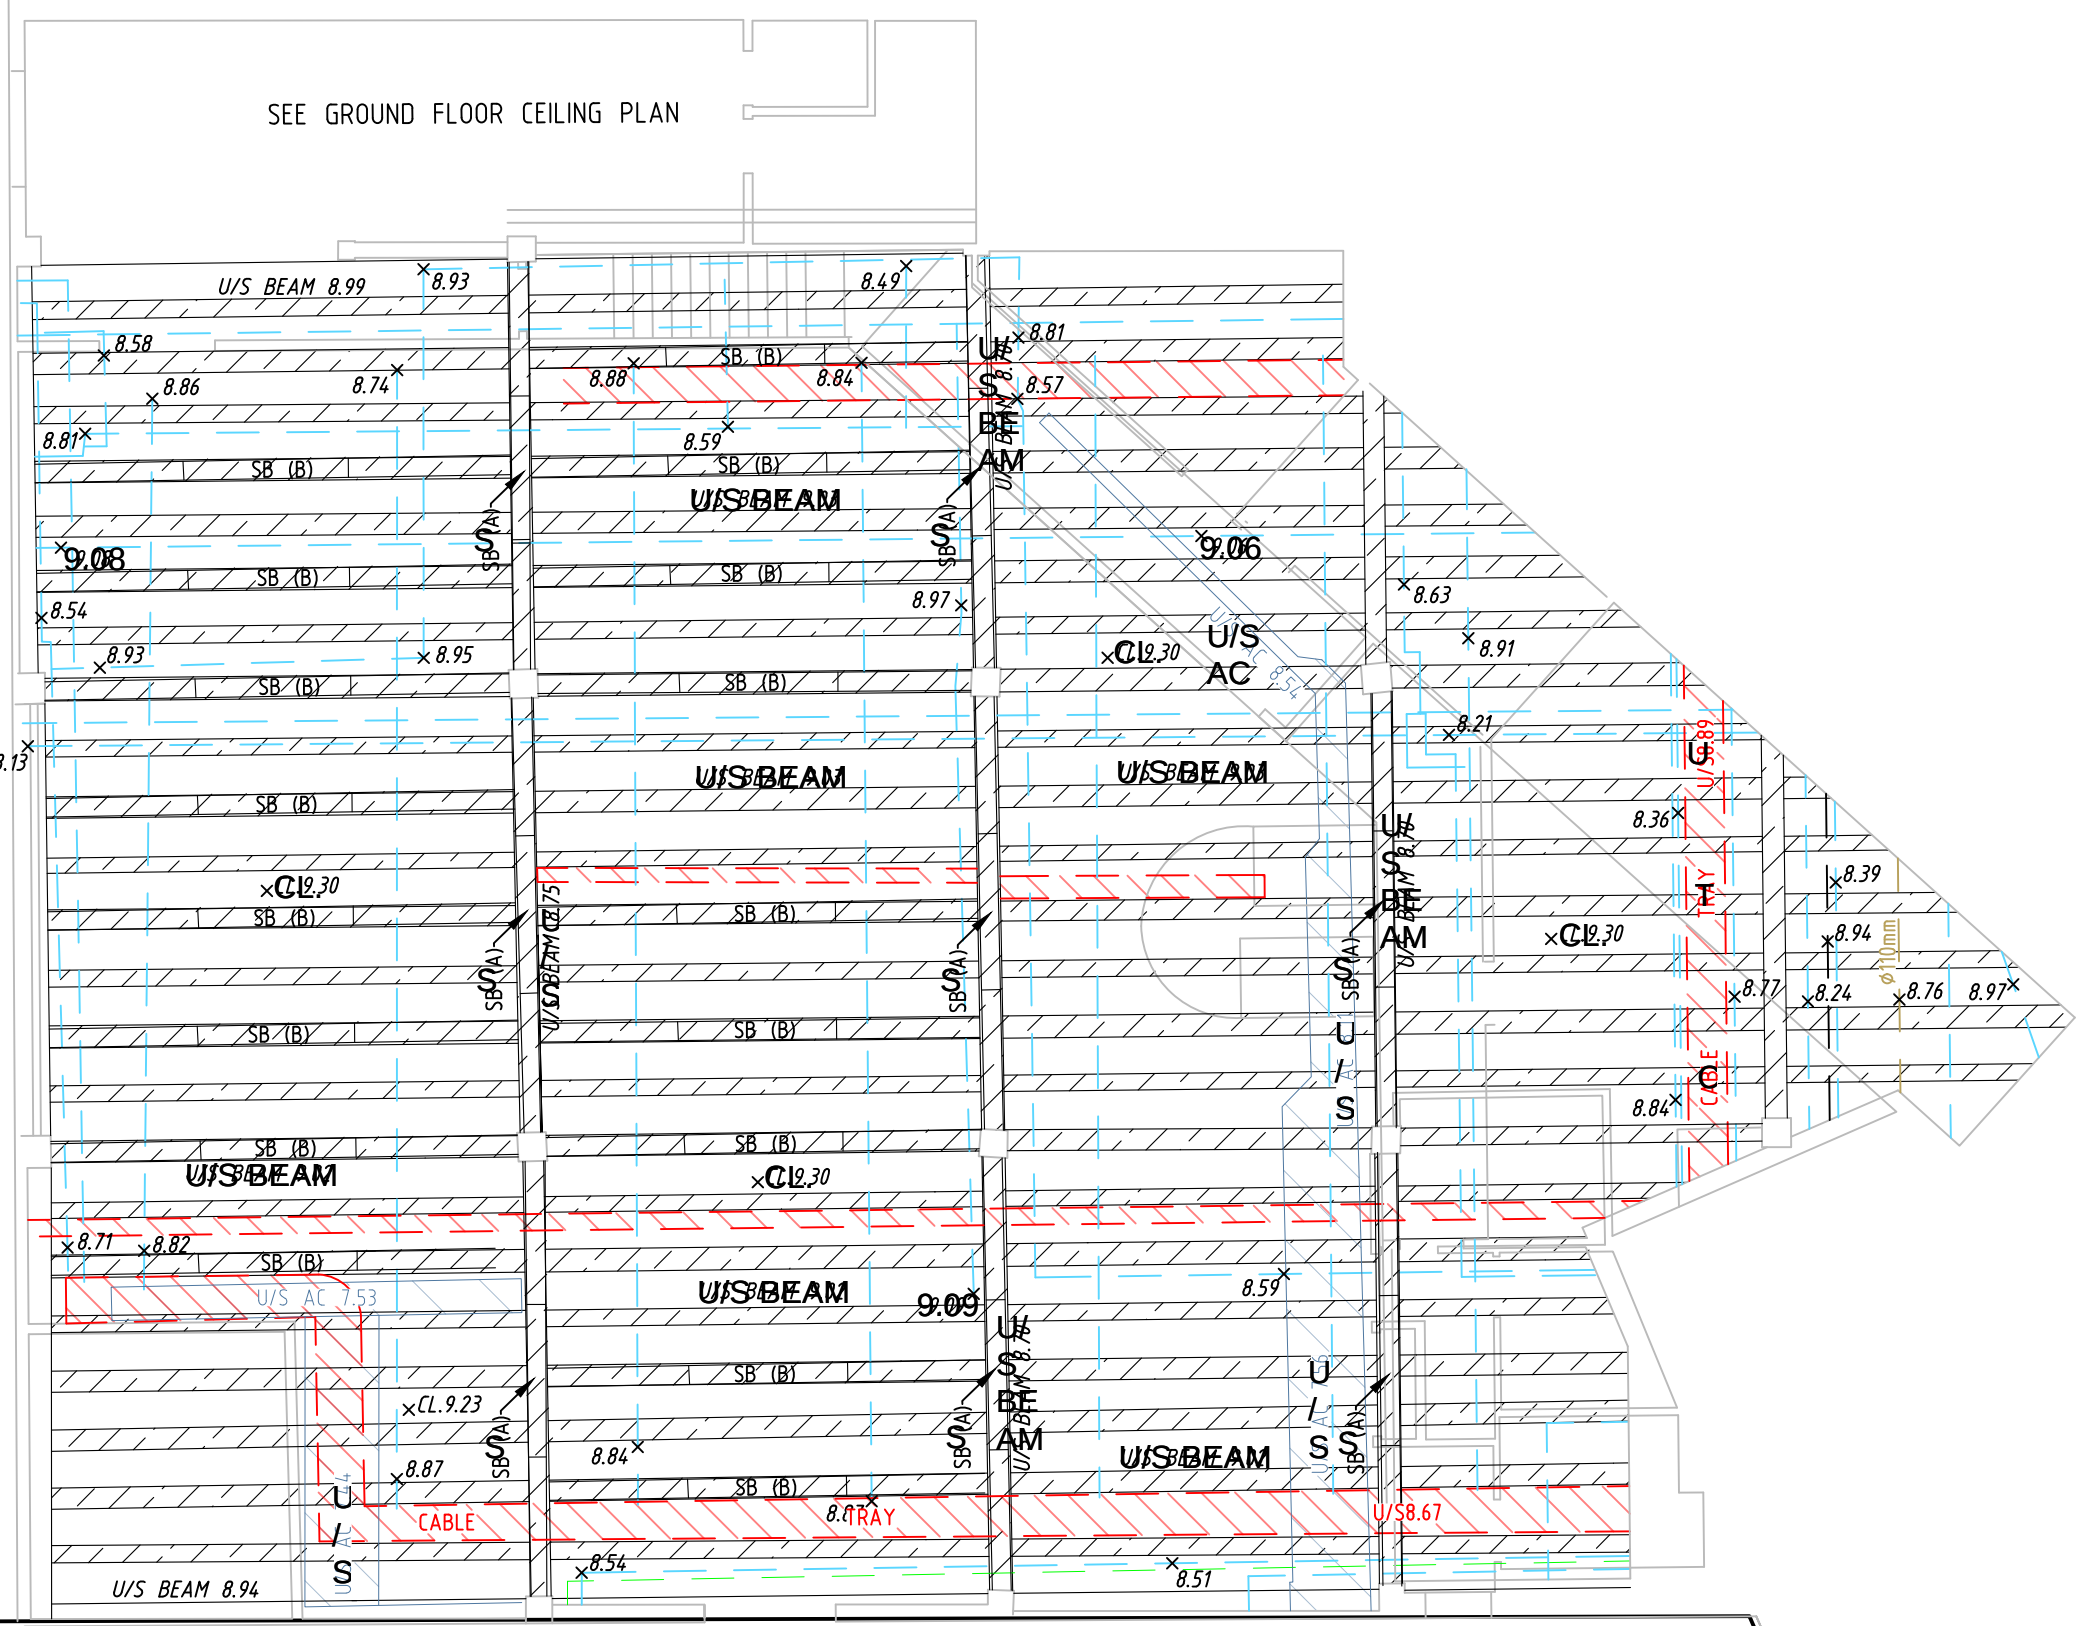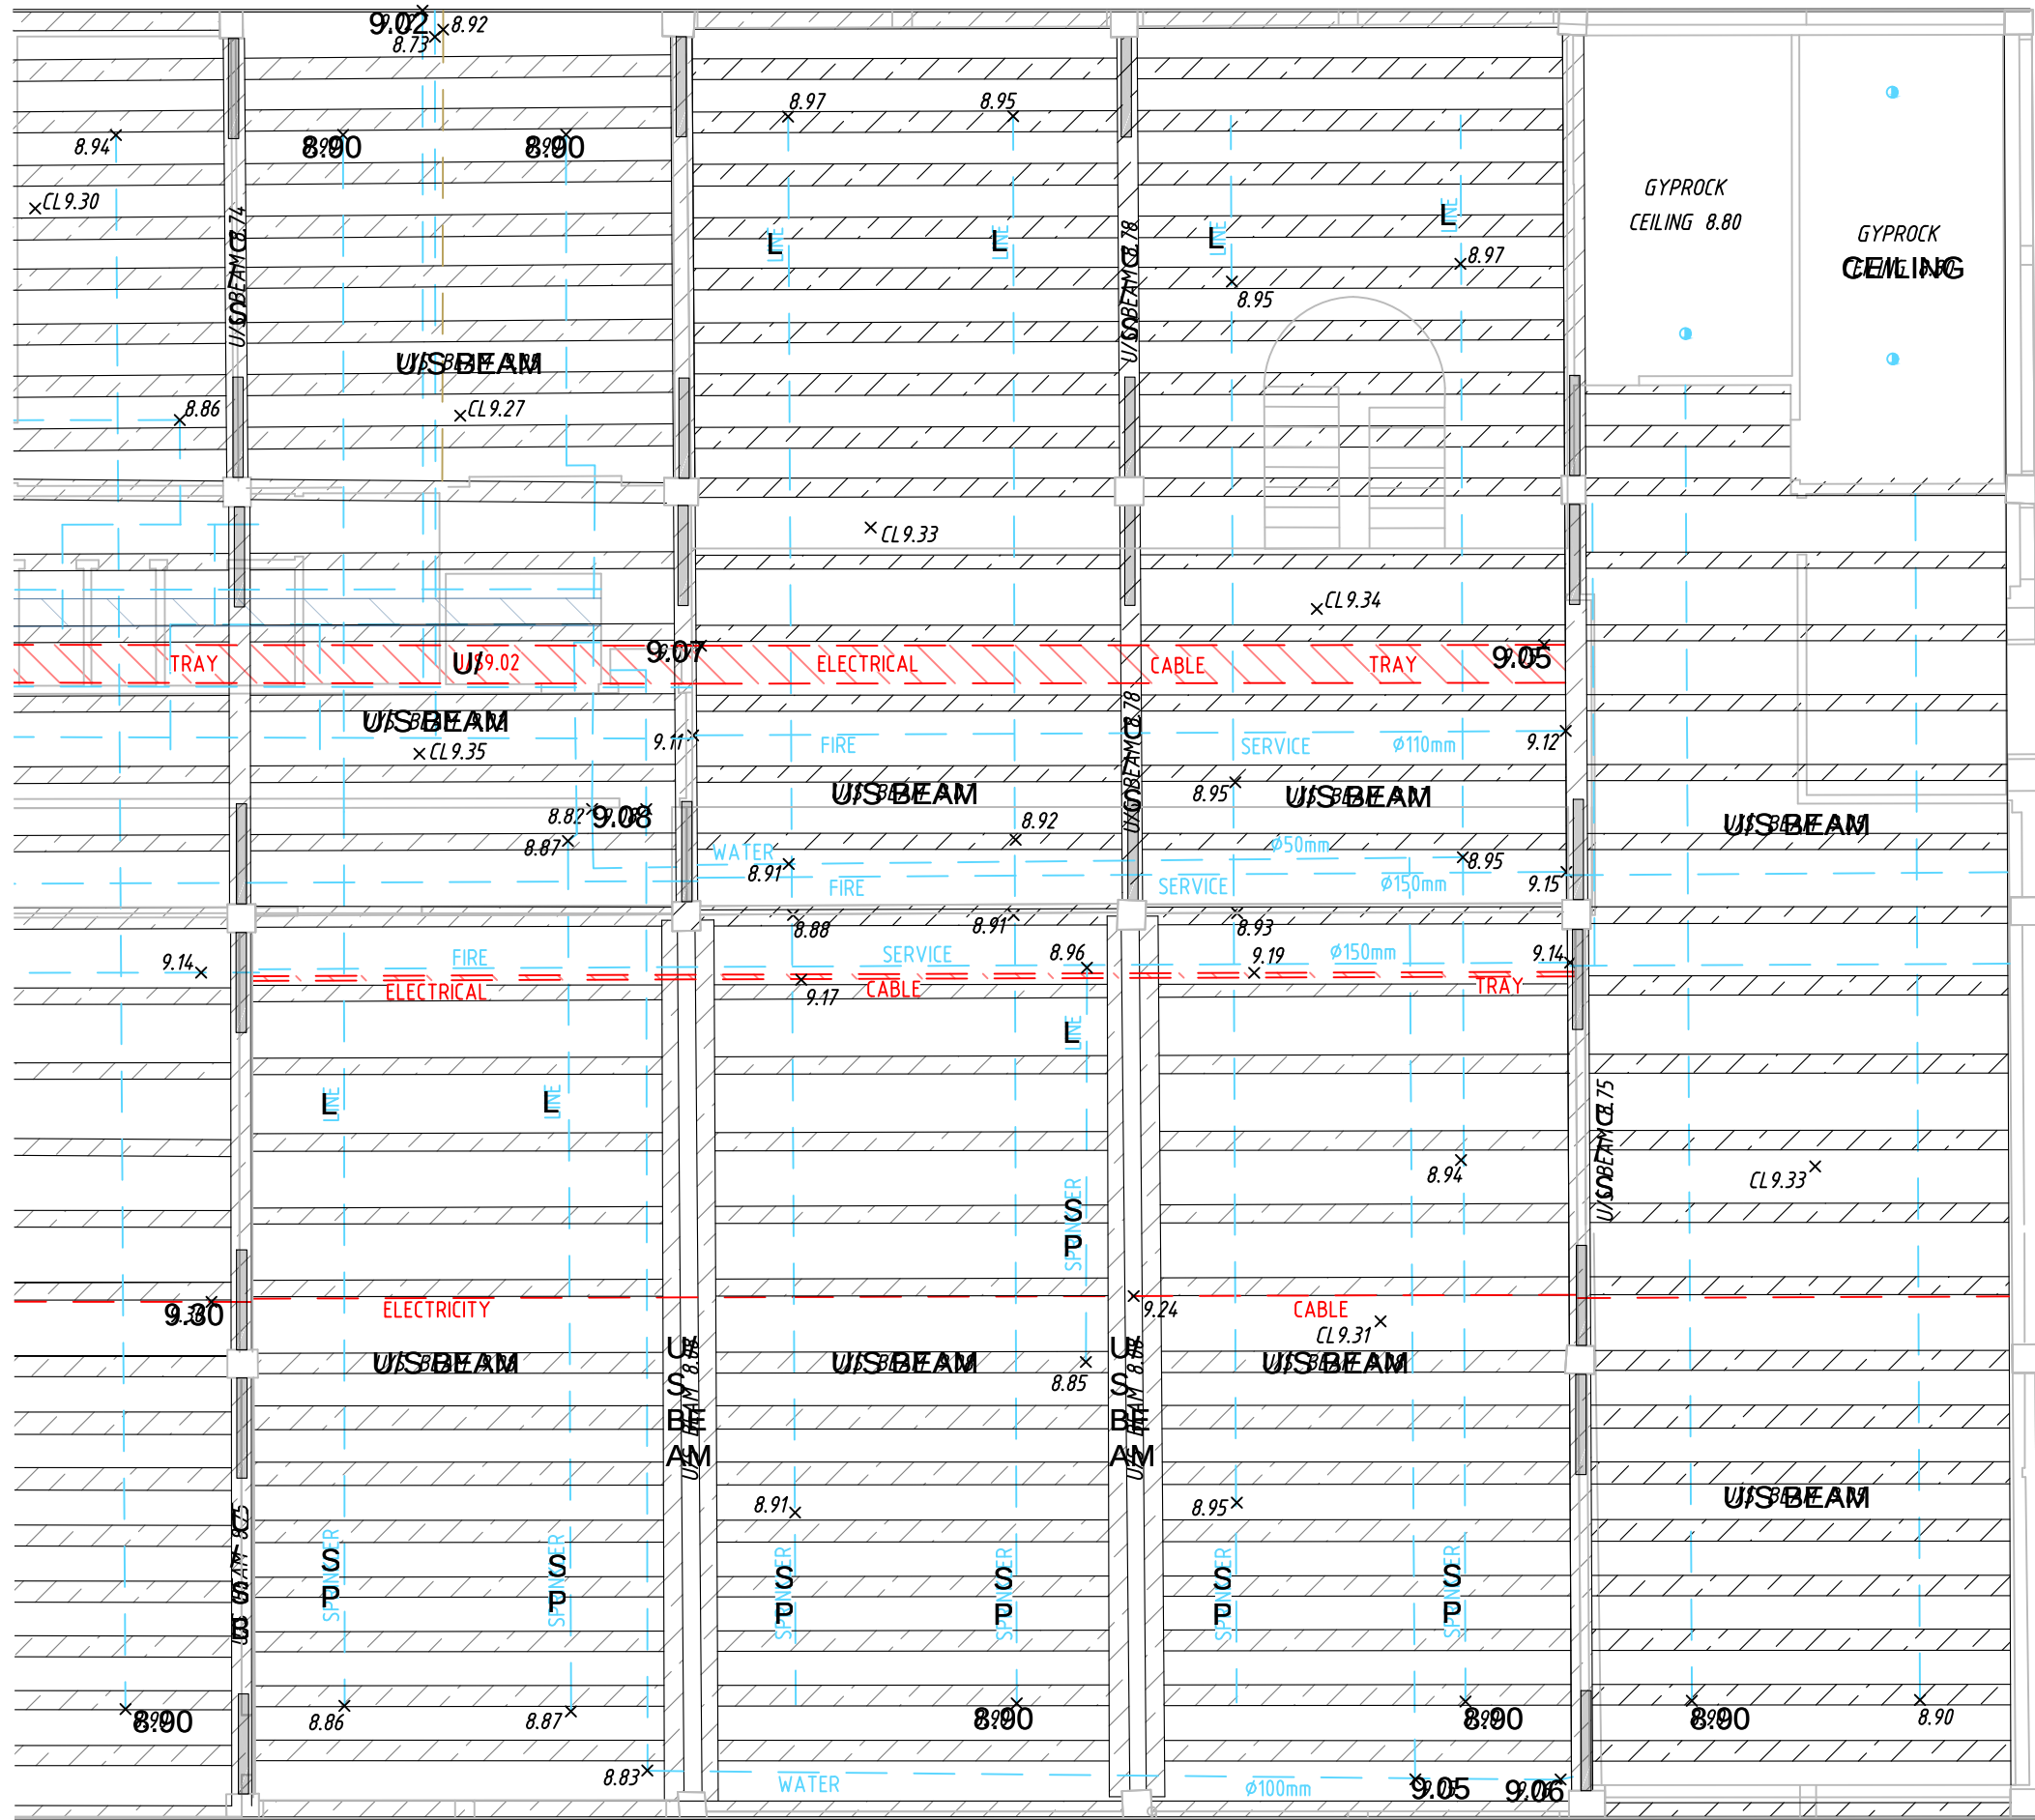

CONTINUED

INSET A

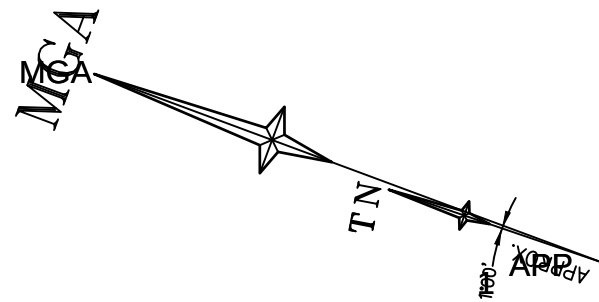

INSET A

SEE LEGEND AND NOTES IN SHEET 1

J	15/07/16	CEILING & FLOOR PLANS AMENDED WHARF 4/5	43298
I	08/07/16	PART MEZZANINE & LEVEL 1 REFLECTED CEILING UPDATED, PART GROUND FLOOR REFLECTED CEILING ADDED	43298
H	01/07/16	MEZZANINE DETAIL ADDED WHARF 4/5	43298
G	30/06/16	COLUMNS AND ROOF DETAIL ADJUSTED	43298
F	24/06/16	WHARF 4/5 INTERNAL DETAIL UPDATED	43298
Revision	Date	Description	Reference

E	17/06/16	WHARF 4/5 INTERNAL DETAIL ADDED	43298
D	24/05/16	GROUND LEVEL COLUMNS REVISED	43166
C	17/05/16	PIER 2 AND 3 INTERNAL DETAIL & LEVELS ADDED (SEE NOTE 10)	43166
B	05/03/14	HICKSON ROAD DETAIL, 5 ELEVATIONS AND 2 SECTIONS ADDED	40624
A	06/12/13	EASEMENTS AND ELEVATION ADDED DETAIL AMENDED	00
Revision	Date	Description	Reference

THIS IS THE PLAN REFERRED TO IN MY LETTER DATED:

Registered Surveyor NSW



Suite 1, Level 1
810 Pacific Highway
Gordon NSW 2072
Locked Bag 5
Gordon NSW 2072
P 1300 587 000
F 02 9499 7760

Client **ARTS NSW**
Drawing title
**PLAN OF DETAIL AND LEVELS OVER LOTS 11 & 12
IN DP1138931 & LOT 65 IN DP1048377 AND SP73989
KNOWN AS WHARVES 2, 3, 4 & 5 HICKSON ROAD, WALSH BAY**


datum
AHD
site Area
m²
LGA
SYDNEY

project number
30333
scale
1:100 @A1
reference number
40383DT
date of survey
28/11/13
SHEET
OF 24 SHEETS

NOTE: SB (A) DENOTES STRONG BACK ATTACHED TO BEAM TYPE A (SEE SECTION F-F SHEET 19) SB (B) DENOTES STRONG BACK ATTACHED TO BEAM TYPE B (SEE SECTION F-F SHEET 19)



SEE GROUND FLOOR
CEILING PLAN

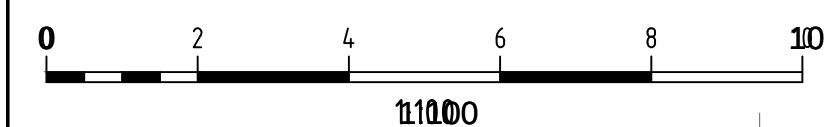

SEE LEGEND AND NOTES IN SHEET 1

J	15/07/16	CEILING & FLOOR PLANS AMENDED WHARF 4/5
I	08/07/16	PART MEZZANINE & LEVEL 1 REFLECTED CEILING UPDATED, PART GROUND FLOOR REFLECTED CEILING ADDED
H	01/07/16	MEZZANINE DETAIL ADDED WHARF 4/5
G	30/06/16	COLUMNS AND ROOF DETAIL ADJUSTED
F	24/06/16	WHARF 4/5 INTERNAL DETAIL UPDATED
Revision	Date	Description

43298	E	17/06/16	WHARF 4/5 INTERNAL DETAIL ADDED
43298	D	24/05/16	GROUND LEVEL COLUMNS REVISED
43298	C	17/05/16	PIER 2 AND 3 INTERNAL DETAIL & LEVELS ADDED (SEE NOTE 10)
43298	B	05/03/14	HICKSON ROAD DETAIL, 5 ELEVATIONS AND 2 SECTIONS ADDED
43298	A	06/12/13	EASEMENTS AND ELEVATION ADDED DETAIL AMENDED
Reference	Revision	Date	Description

CONTINUED

SHEET 17

THIS IS THE PLAN REFERRED TO
IN MY LETTER DATED:



Suite 1, Level 1
810 Pacific Highway
Gordon NSW 2072
Locked Bag 5
Gordon NSW 2072
P 1300 587 000
F 02 9499 7760

Client ARTS NSW

Drawing title

PLAN OF DETAIL AND LEVELS OVER LOTS 11 & 12
IN DP1138931 & LOT 65 IN DP1048377 AND SP73989

KNOWN AS WHARVES 2, 3, 4 & 5 HICKSON ROAD, WALSH BAY


NOTE: SB (A) DENOTES STRONG BACK ATTACHED TO BEAM TYPE A (SEE SECTION E-F SHEET 19)
SB (B) DENOTES STRONG BACK ATTACHED TO BEAM TYPE B (SEE SECTION E-F SHEET 19)

datum
AHD
site Area
m²
LGA
SYDNEY

project number
30333
scale
1:100 @A1

reference number
40383DT
date of survey
28/11/13

SECTIONS (WHARF 4/5)

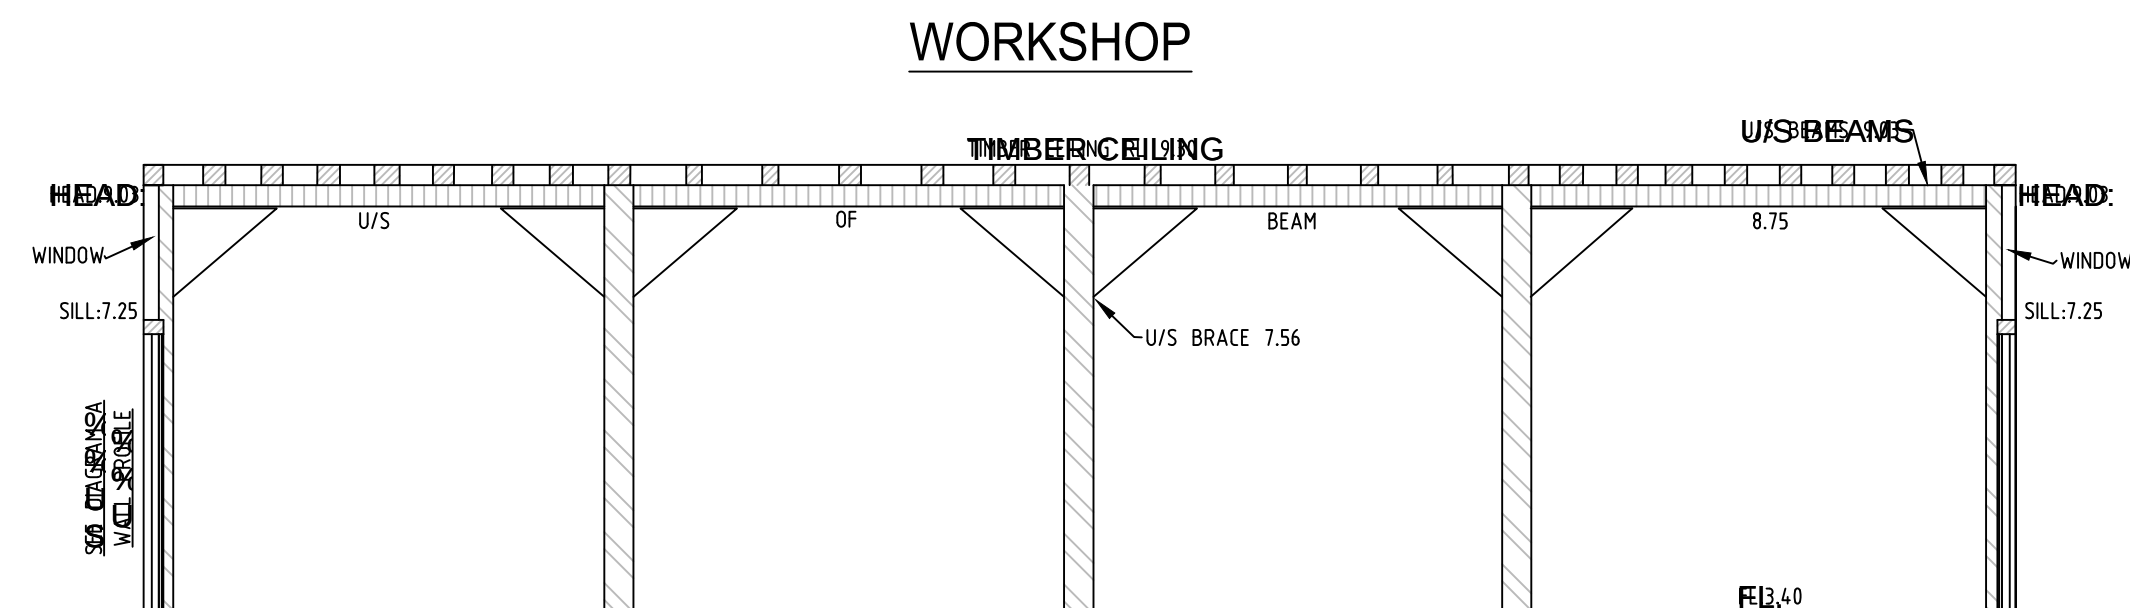

SECTION 'D' - 'D'



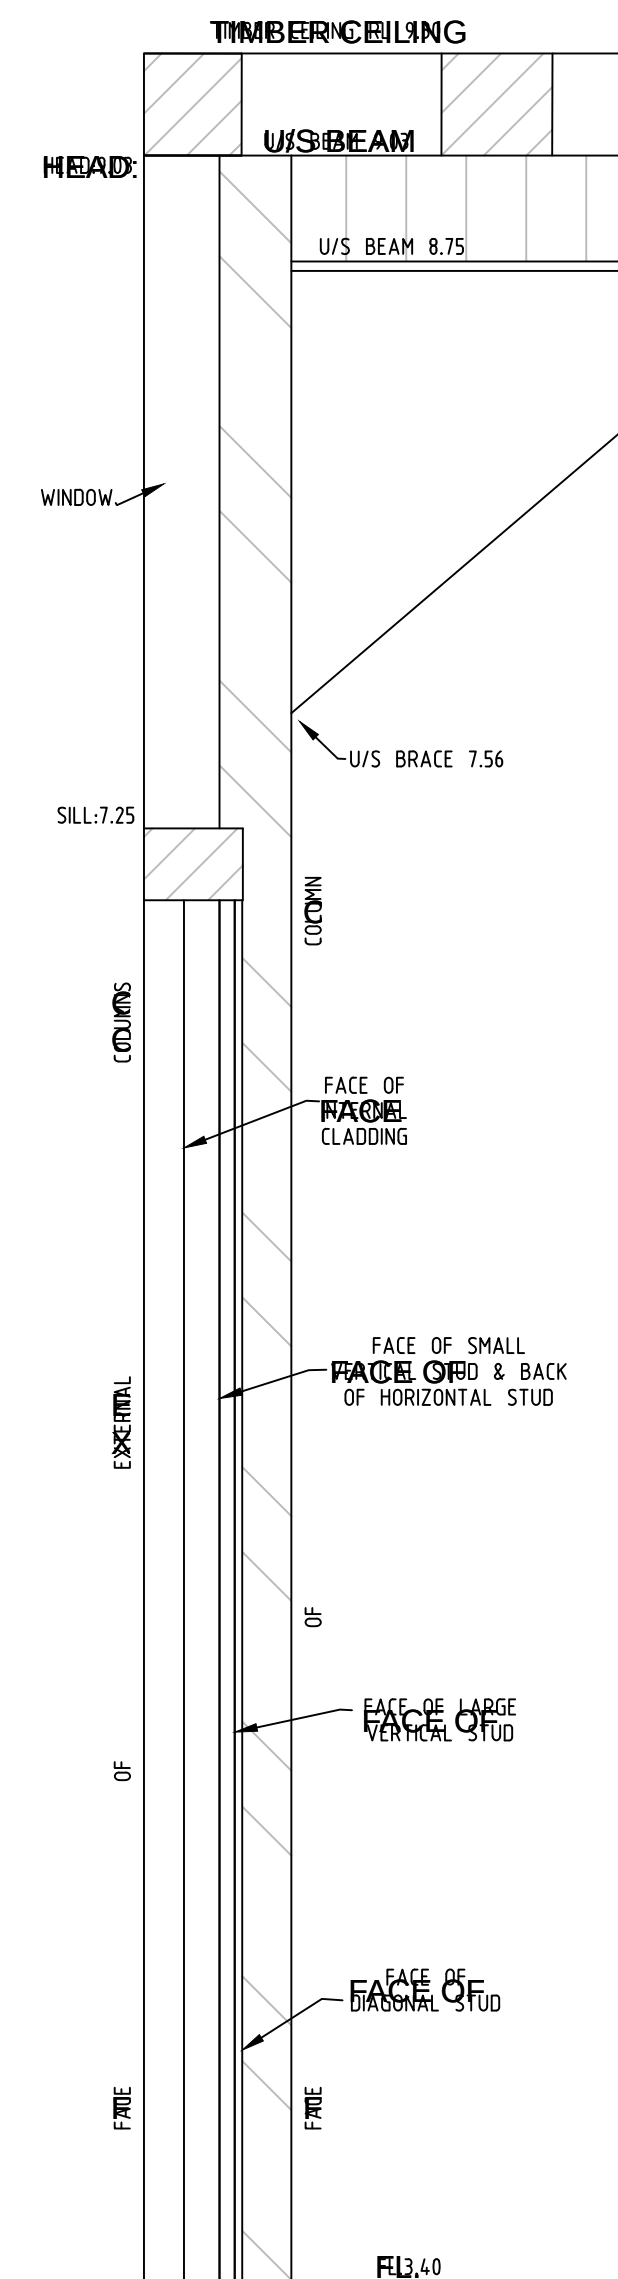


DIAGRAM A

(SCALE 20)

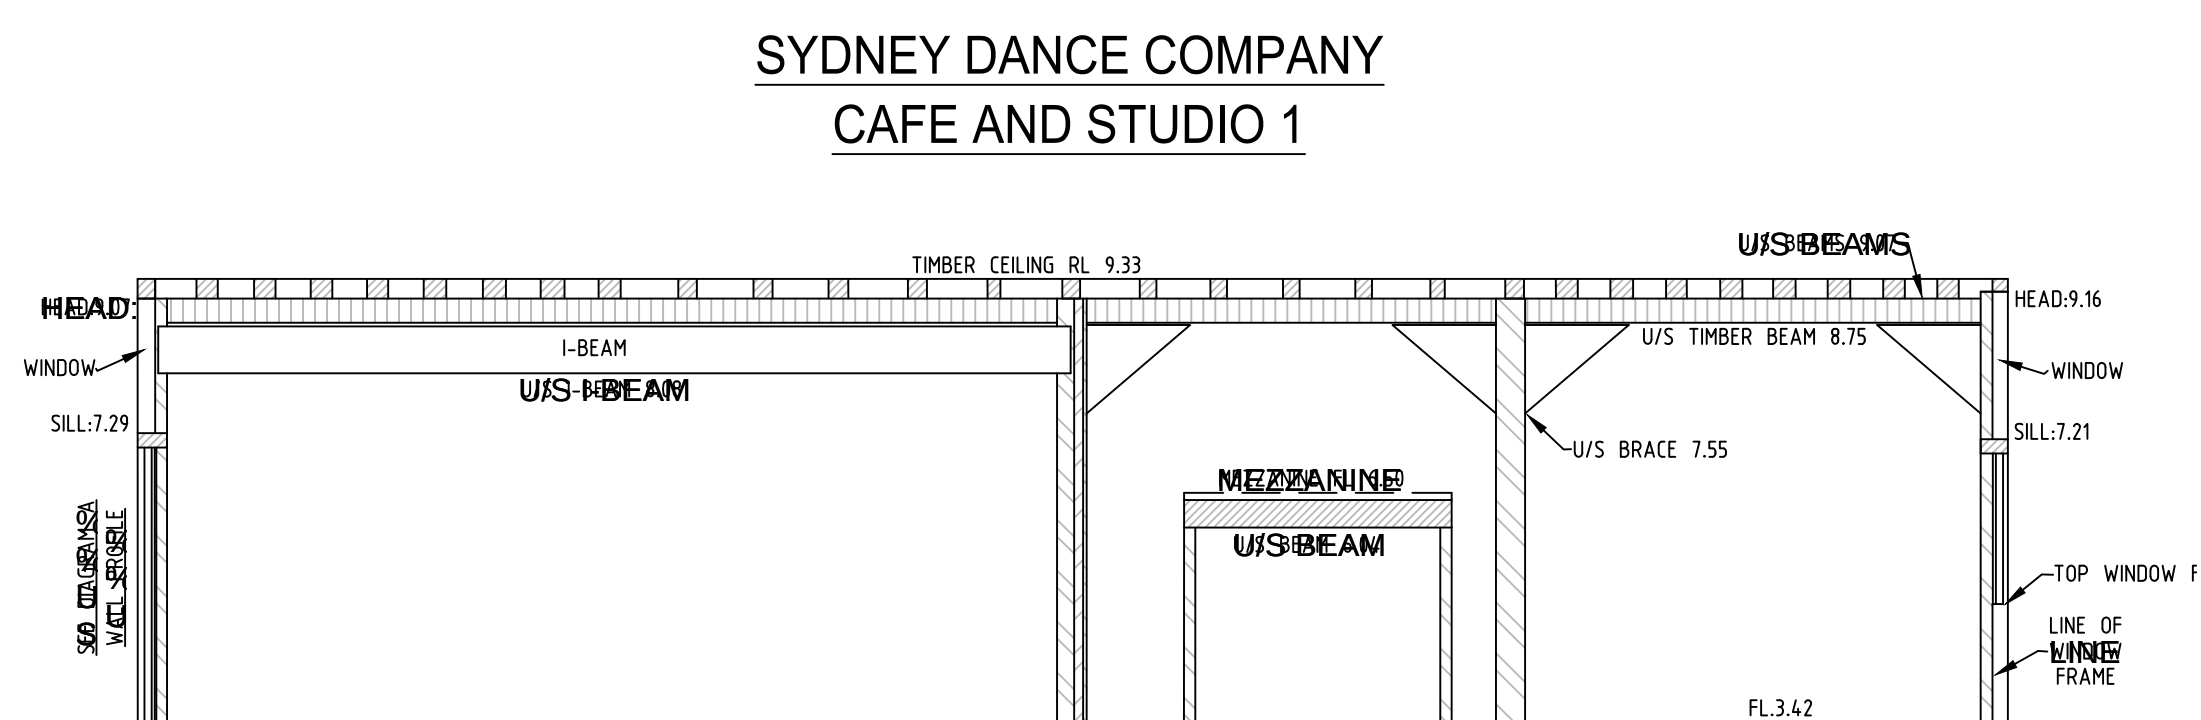


SECTION 'E' - 'E'

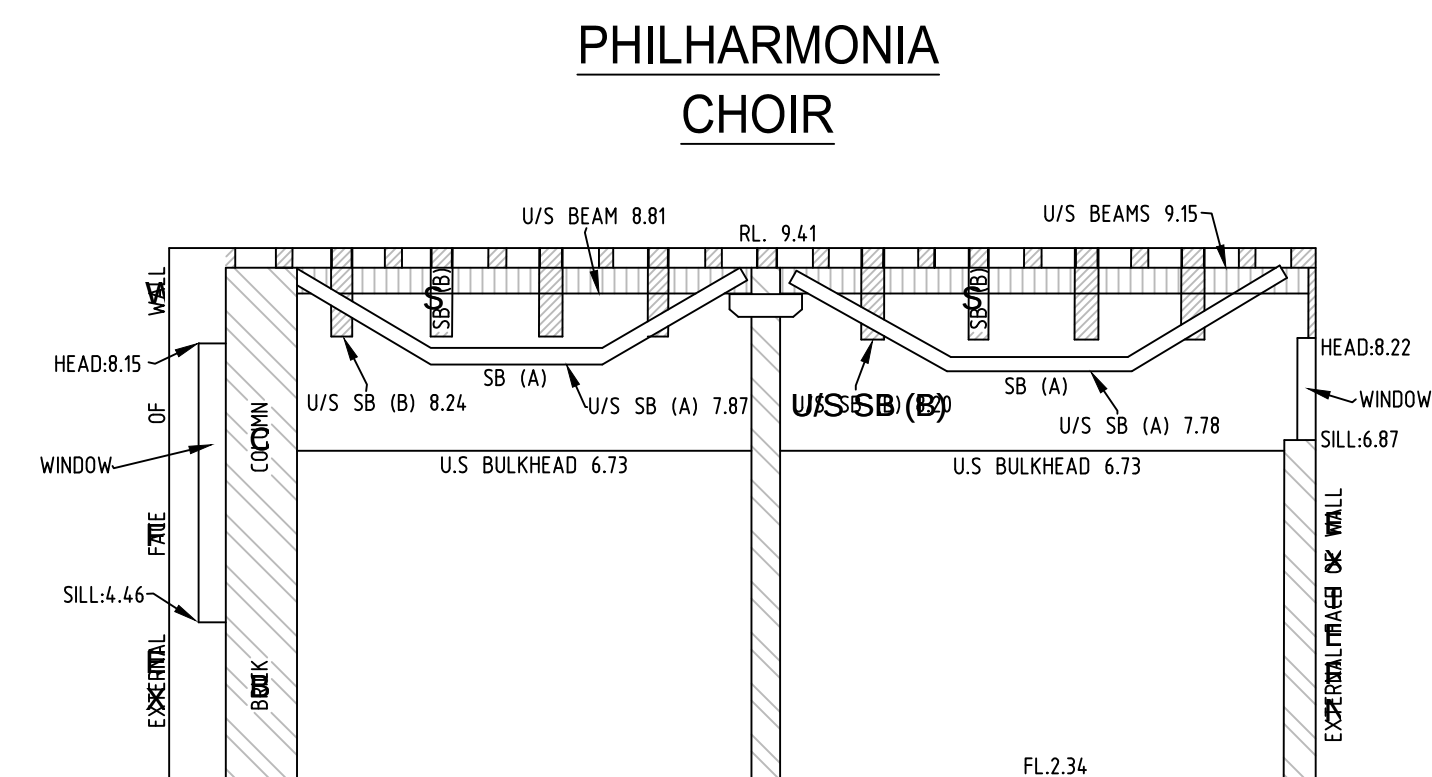


SECTION 'F' - 'F'

NOTE:
 NOTE: SB (A) ~ DENOTES STRONG BACK
 SB (A) ~ DENOTES STRONG BACK ATTACHED TO BEAM TYPE A
 ATTACHED TO BEAM TYPE A SB (B) ~ DENOTES
 SB (B) ~ DENOTES STRONG BACK ATTACHED TO BEAM TYPE B

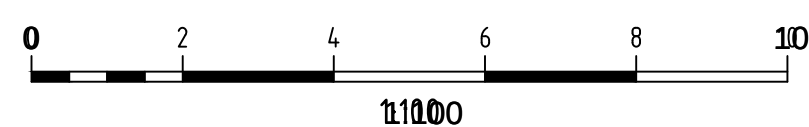

SEE LEGEND AND NOTES IN SHEET 1



J	15/07/16	CEILING & FLOOR PLANS AMENDED WHARF 4/5	43298	E	17/06/16	WHARF 4/5 INTERNAL DETAIL ADDED	43298	THIS IS THE PLAN REFERRED TO IN MY LETTER DATED: Registered Surveyor NSW  Registered Surveyors NSW P 1300 587 000 F 02 9492 7760 Suite 1, Level 1 810 Pacific Highway Gordon NSW 2072 Locked Bag 5 Gordon NSW 2072 Client ARTS NSW Drawing title PLAN OF DETAIL AND LEVELS OVER LOTS 11 & 12 IN DP1138931 & LOT 65 IN DP1048377 AND SP73989 KNOWN AS WHARVES 2, 3, 4 & 5 HICKSON ROAD, WAIALBA datum AHD project number 30333 reference number 40383DT scale 1:100 @A1 date of survey 28/11/13 LGA SYDNEY SHEET 19		
I	08/07/16	PART MEZZANINE & LEVEL 1 REFLECTED CEILING UPDATED, PART GROUND FLOOR REFLECTED CEILING ADDED	43298	D	24/05/16	GROUND LEVEL COLUMNS REVISED	43166			
H	01/07/16	MEZZANINE DETAIL ADDED WHARF 4/5	43298	C	17/05/16	PIER 2 AND 3 INTERNAL DETAIL & LEVELS ADDED (SEE NOTE 10)	43166			
G	30/06/16	COLUMNS AND ROOF DETAIL ADJUSTED	43298	B	05/03/14	HICKSON ROAD DETAIL, 5 ELEVATIONS AND 2 SECTIONS ADDED	40624			
F	24/06/16	WHARF 4/5 INTERNAL DETAIL UPDATED	43298	A	06/12/13	EASEMENTS AND ELEVATION ADDED DETAIL AMENDED	00			
Revision	Date	Description	Reference	Revision	Date	Description	Reference			

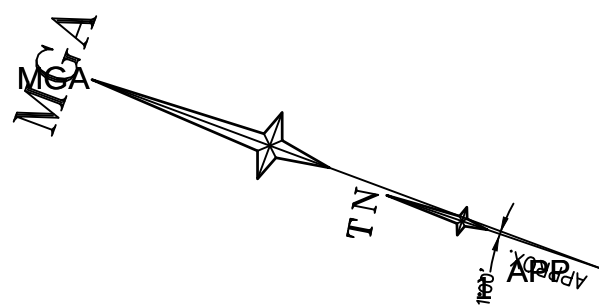


MEZZANINE FLOOR PLAN
(WHARF 4/5)

SYDNEY DANCE COMPANY

~ DENOTES WALL TAKEN FROM BATES SMART PLAN REFERENCE
ST1657 A00.100 CAD(A) DATED 02/04/14, AND HAS NOT
BEEN SURVEYED

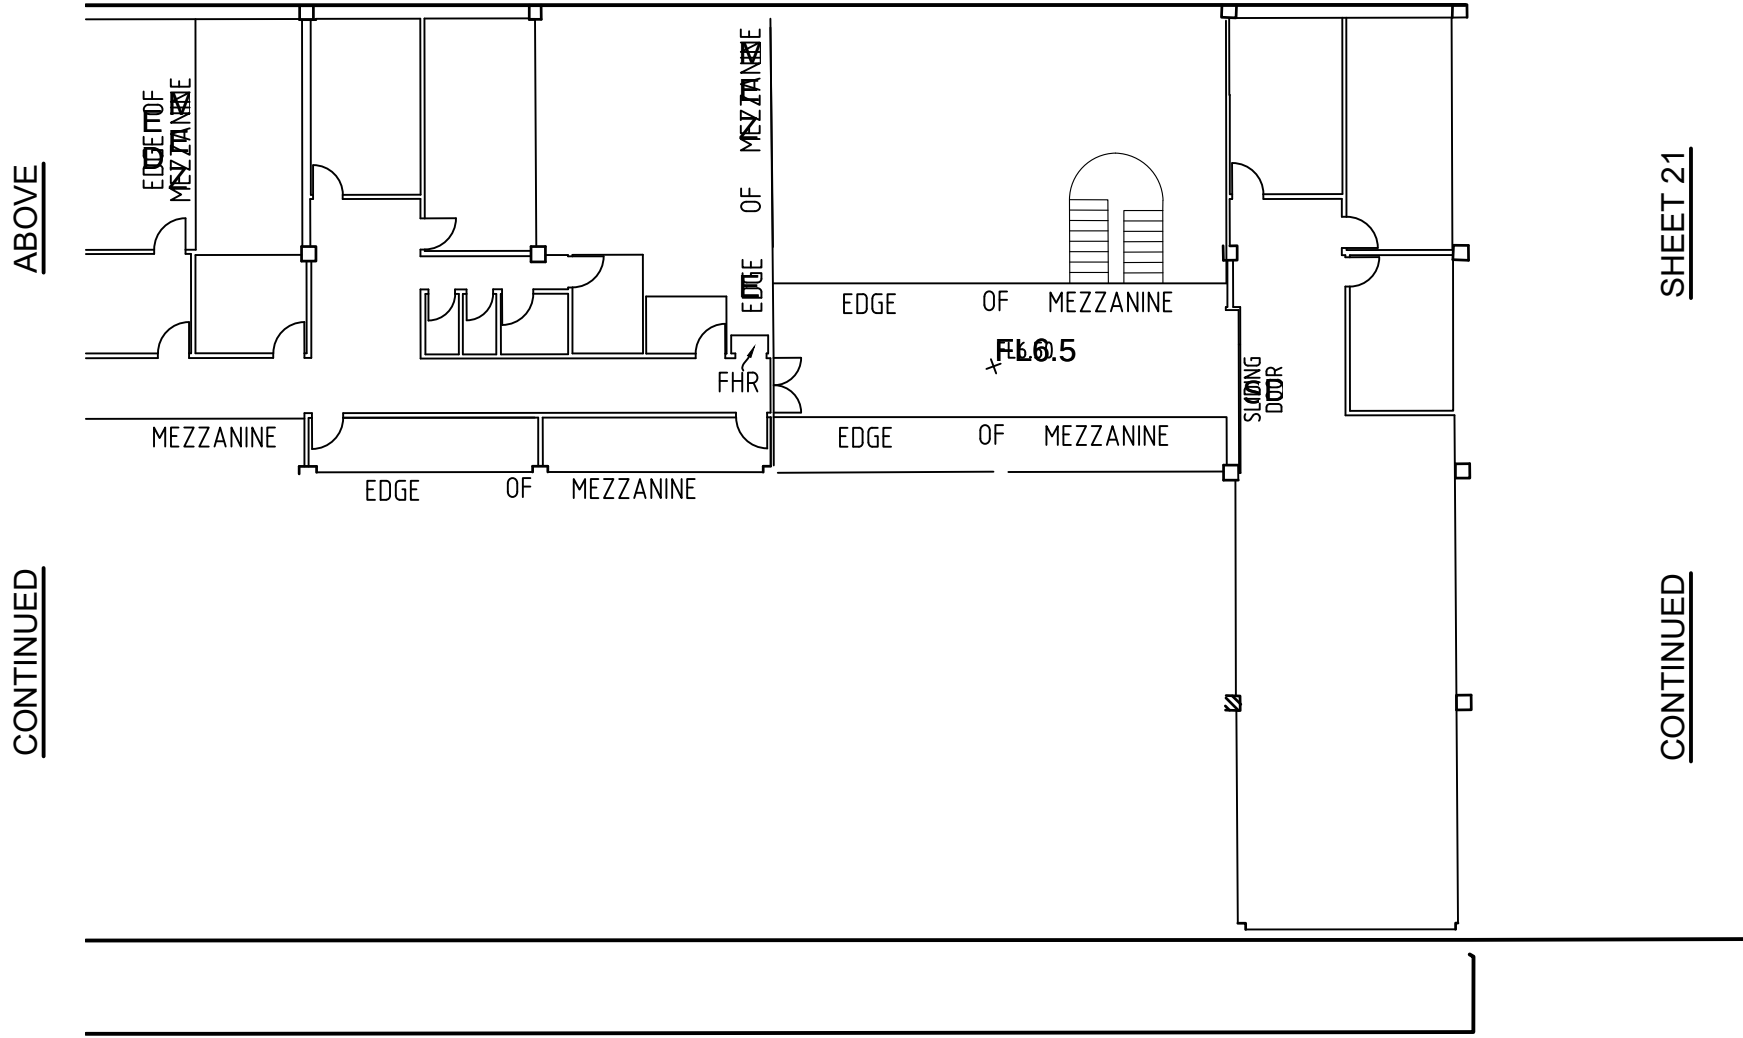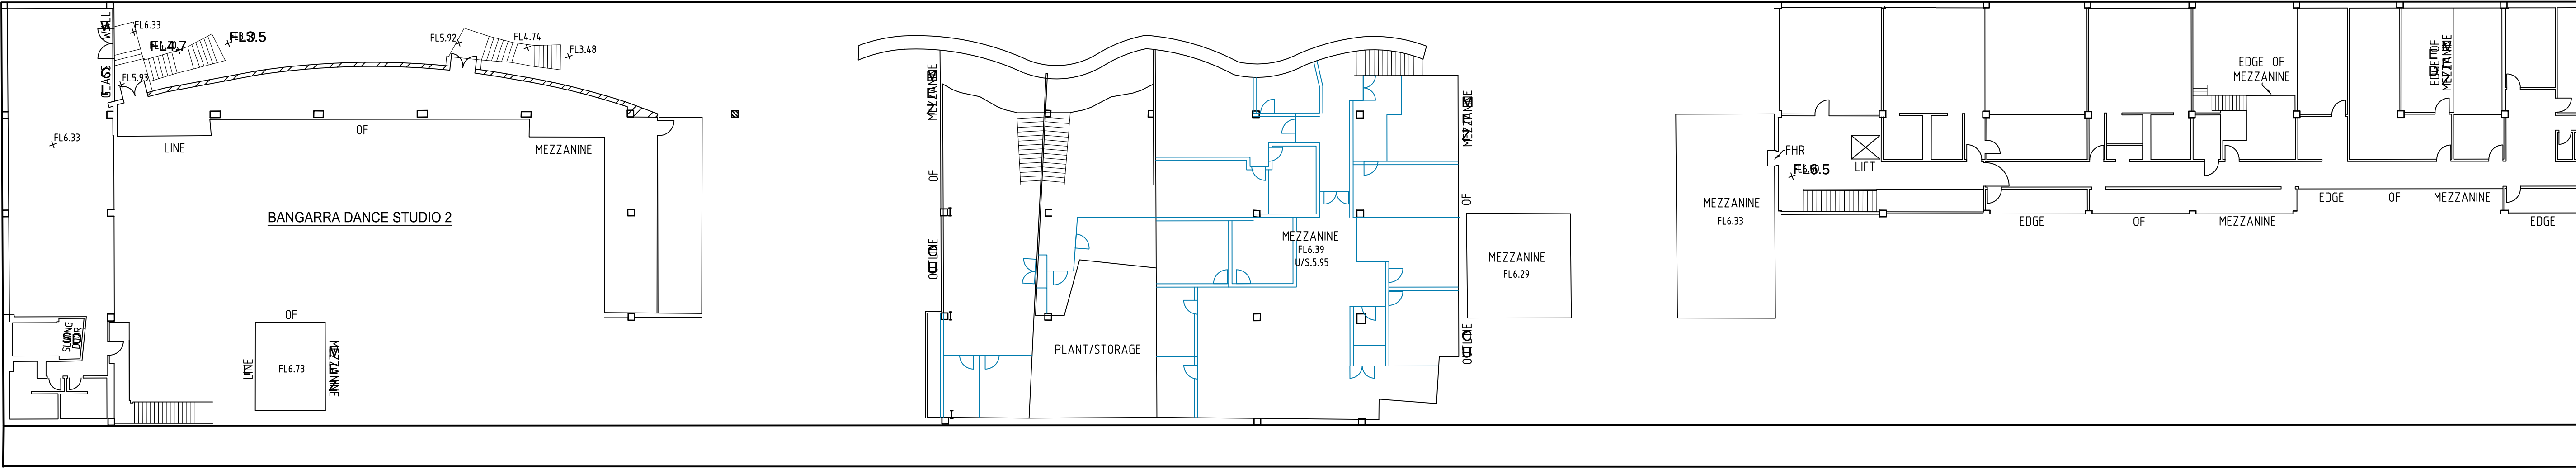

SEE LEGEND AND NOTES IN SHEET 1

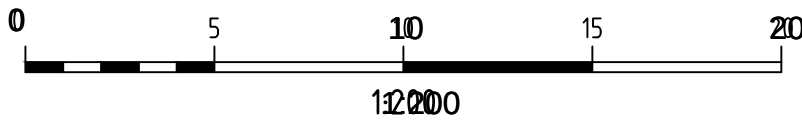

J	15/07/16	CEILING & FLOOR PLANS AMENDED WHARF 4/5	43298
I	08/07/16	PART MEZZANINE & LEVEL 1 REFLECTED CEILING UPDATED, PART GROUND FLOOR REFLECTED CEILING ADDED	43298
H	01/07/16	MEZZANINE DETAIL ADDED WHARF 4/5	43298
G	30/06/16	COLUMNS AND ROOF DETAIL ADJUSTED	43298
F	24/06/16	WHARF 4/5 INTERNAL DETAIL UPDATED	43298
Revision	Date	Description	Reference

E	17/06/16	WHARF 4/5 INTERNAL DETAIL ADDED	43298
D	24/05/16	GROUND LEVEL COLUMNS REVISED	43166
C	17/05/16	PIER 2 AND 3 INTERNAL DETAIL & LEVELS ADDED (SEE NOTE 10)	43166
B	05/03/14	HICKSON ROAD DETAIL, 5 ELEVATIONS AND 2 SECTIONS ADDED	40624
A	06/12/13	EASEMENTS AND ELEVATION ADDED DETAIL AMENDED	00
Revision	Date	Description	Reference

THIS IS THE PLAN REFERRED TO
IN MY LETTER DATED:

Registered Surveyor NSW



Suite 1, Level 1
810 Pacific Highway
Gordon NSW 2072
Locked Bag 5
Gordon NSW 2072
P 1300 587 000
F 02 9499 7760

Client ARTS NSW


Drawing title

PLAN OF DETAIL AND LEVELS OVER LOTS 11 & 12
IN DP1138931 & LOT 65 IN DP1048377 AND SP73989
KNOWN AS WHARVES 2, 3, 4 & 5 HICKSON ROAD, WALSH BAY



datum
AHD
site Area
m²
LGA
SYDNEY

project number
30333
scale
1:200 @A1
SHEET
OF 24 SHEETS

reference number
40383DT
date of survey
28/11/13
20

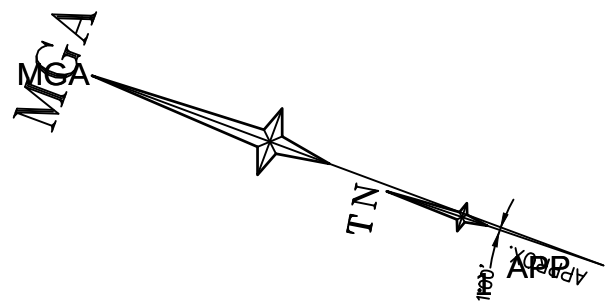

MEZZANINE FLOOR PLAN
(WHARF 4/5)

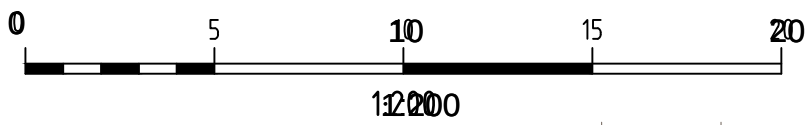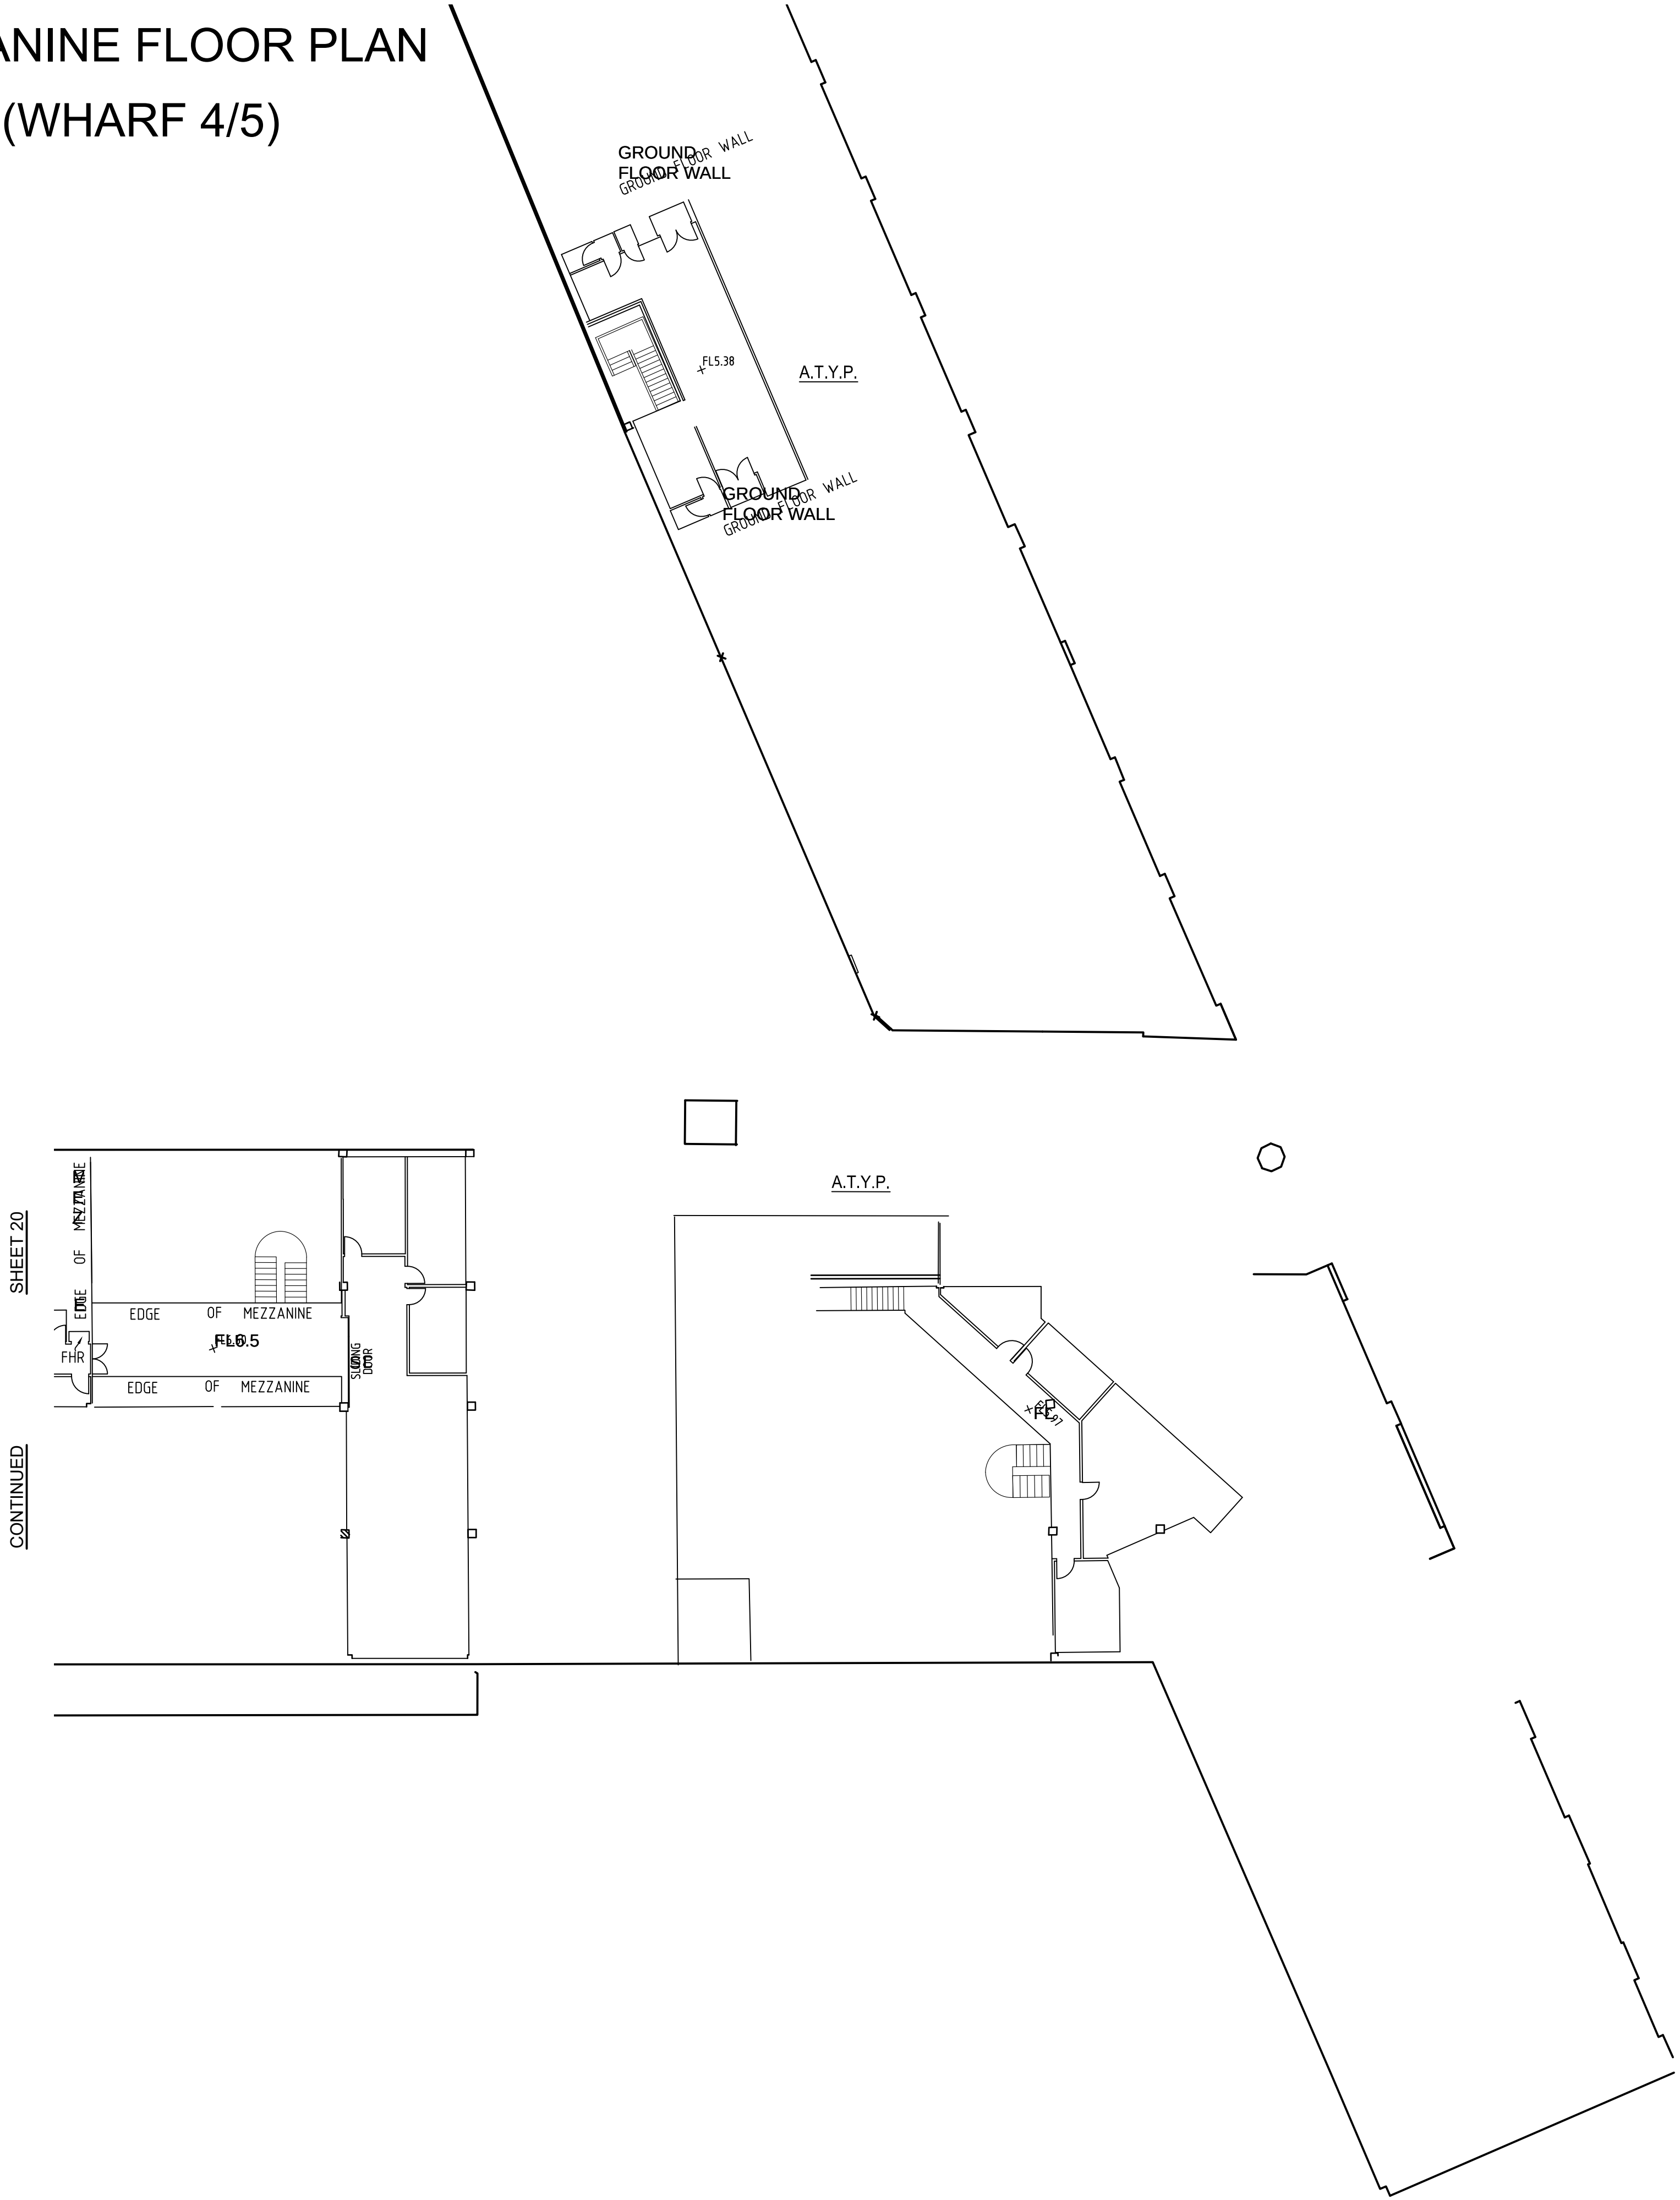

SEE LEGEND AND NOTES IN SHEET 1

Revision	Date	Description	Reference
J	15/07/16	CEILING & FLOOR PLANS AMENDED WHARF 4/5	43298
I	08/07/16	PART MEZZANINE & LEVEL 1 REFLECTED CEILING UPDATED, PART GROUND FLOOR REFLECTED CEILING ADDED	43298
H	01/07/16	MEZZANINE DETAIL ADDED WHARF 4/5	43298
G	30/06/16	COLUMNS AND ROOF DETAIL ADJUSTED	43298
F	24/06/16	WHARF 4/5 INTERNAL DETAIL UPDATED	43298

Revision	Date	Description	Reference
E	17/06/16	WHARF 4/5 INTERNAL DETAIL ADDED	43298
D	24/05/16	GROUND LEVEL COLUMNS REVISED	43166
C	17/05/16	PIER 2 AND 3 INTERNAL DETAIL & LEVELS ADDED (SEE NOTE 10)	43166
B	05/03/14	HICKSON ROAD DETAIL, 5 ELEVATIONS AND 2 SECTIONS ADDED	40624
A	06/12/13	EASEMENTS AND ELEVATION ADDED DETAIL AMENDED	00


THIS IS THE PLAN REFERRED TO
IN MY LETTER DATED:
.....
Registered Surveyor NSW



Suite 1, Level 1
810 Pacific Highway
Gordon NSW 2072
Locked Bag 5
Gordon NSW 2072
P 1300 587 000
F 02 9499 7760

Client **ARTS NSW**
Drawing title
**PLAN OF DETAIL AND LEVELS OVER LOTS 11 & 12
IN DP1138931 & LOT 65 IN DP1048377 AND SP73989
KNOWN AS WHARVES 2, 3, 4 & 5 HICKSON ROAD, WALSH BAY**

datum	project number	reference number
AHD	30333	40383DT
site Area	scale	date of survey
m ²	1:200 @A1	28/11/13
LGA	SHEET	OF 24 SHEETS
SYDNEY	21	


 


J	15/07/16	CEILING & FLOOR PLANS AMENDED WHARF 4/5	43298	E	17/06/16	WHARF 4/5 INTERNAL DETAIL ADDED	43298	THIS IS THE PLAN REFERRED TO IN MY LETTER DATED:  Client: ARTS NSW Drawing title: PLAN OF DETAIL AND LEVELS OVER LOTS 11 & 12 IN DP1138931 & LOT 65 IN DP1048377 AND SP73989 KNOWN AS WHARVES 2, 3, 4 & 5 HICKSON ROAD, WALSH BAY datum: AHD project number: 30333 reference number: 40383DT site Area: m² scale: 1:100 @A1 date of survey: 28/11/13 LGA: SYDNEY SHEET: 22 OF 24 SHEETS
I	08/07/16	PART MEZZANINE & LEVEL 1 REFLECTED CEILING UPDATED, PART GROUND FLOOR REFLECTED CEILING ADDED	43298	D	24/05/16	GROUND LEVEL COLUMNS REVISED	43166	
H	01/07/16	MEZZANINE DETAIL ADDED WHARF 4/5	43298	C	17/05/16	PIER 2 AND 3 INTERNAL DETAIL & LEVELS ADDED (SEE NOTE 10)	43166	
G	30/06/16	COLUMNS AND ROOF DETAIL ADJUSTED	43298	B	05/03/16	HICKSON ROAD DETAIL, 5 ELEVATIONS AND 2 SECTIONS ADDED	40624	
F	24/06/16	WHARF 4/5 INTERNAL DETAIL UPDATED	43298	A	06/12/13	EASEMENTS AND ELEVATION ADDED DETAIL AMENDED	00	
Revision	Date	Description	Reference	Revision	Date	Description	Reference	

REFLECTED CEILING GROUND FLOOR (WHARF 4/5)

CONTINUED

SHEET 24

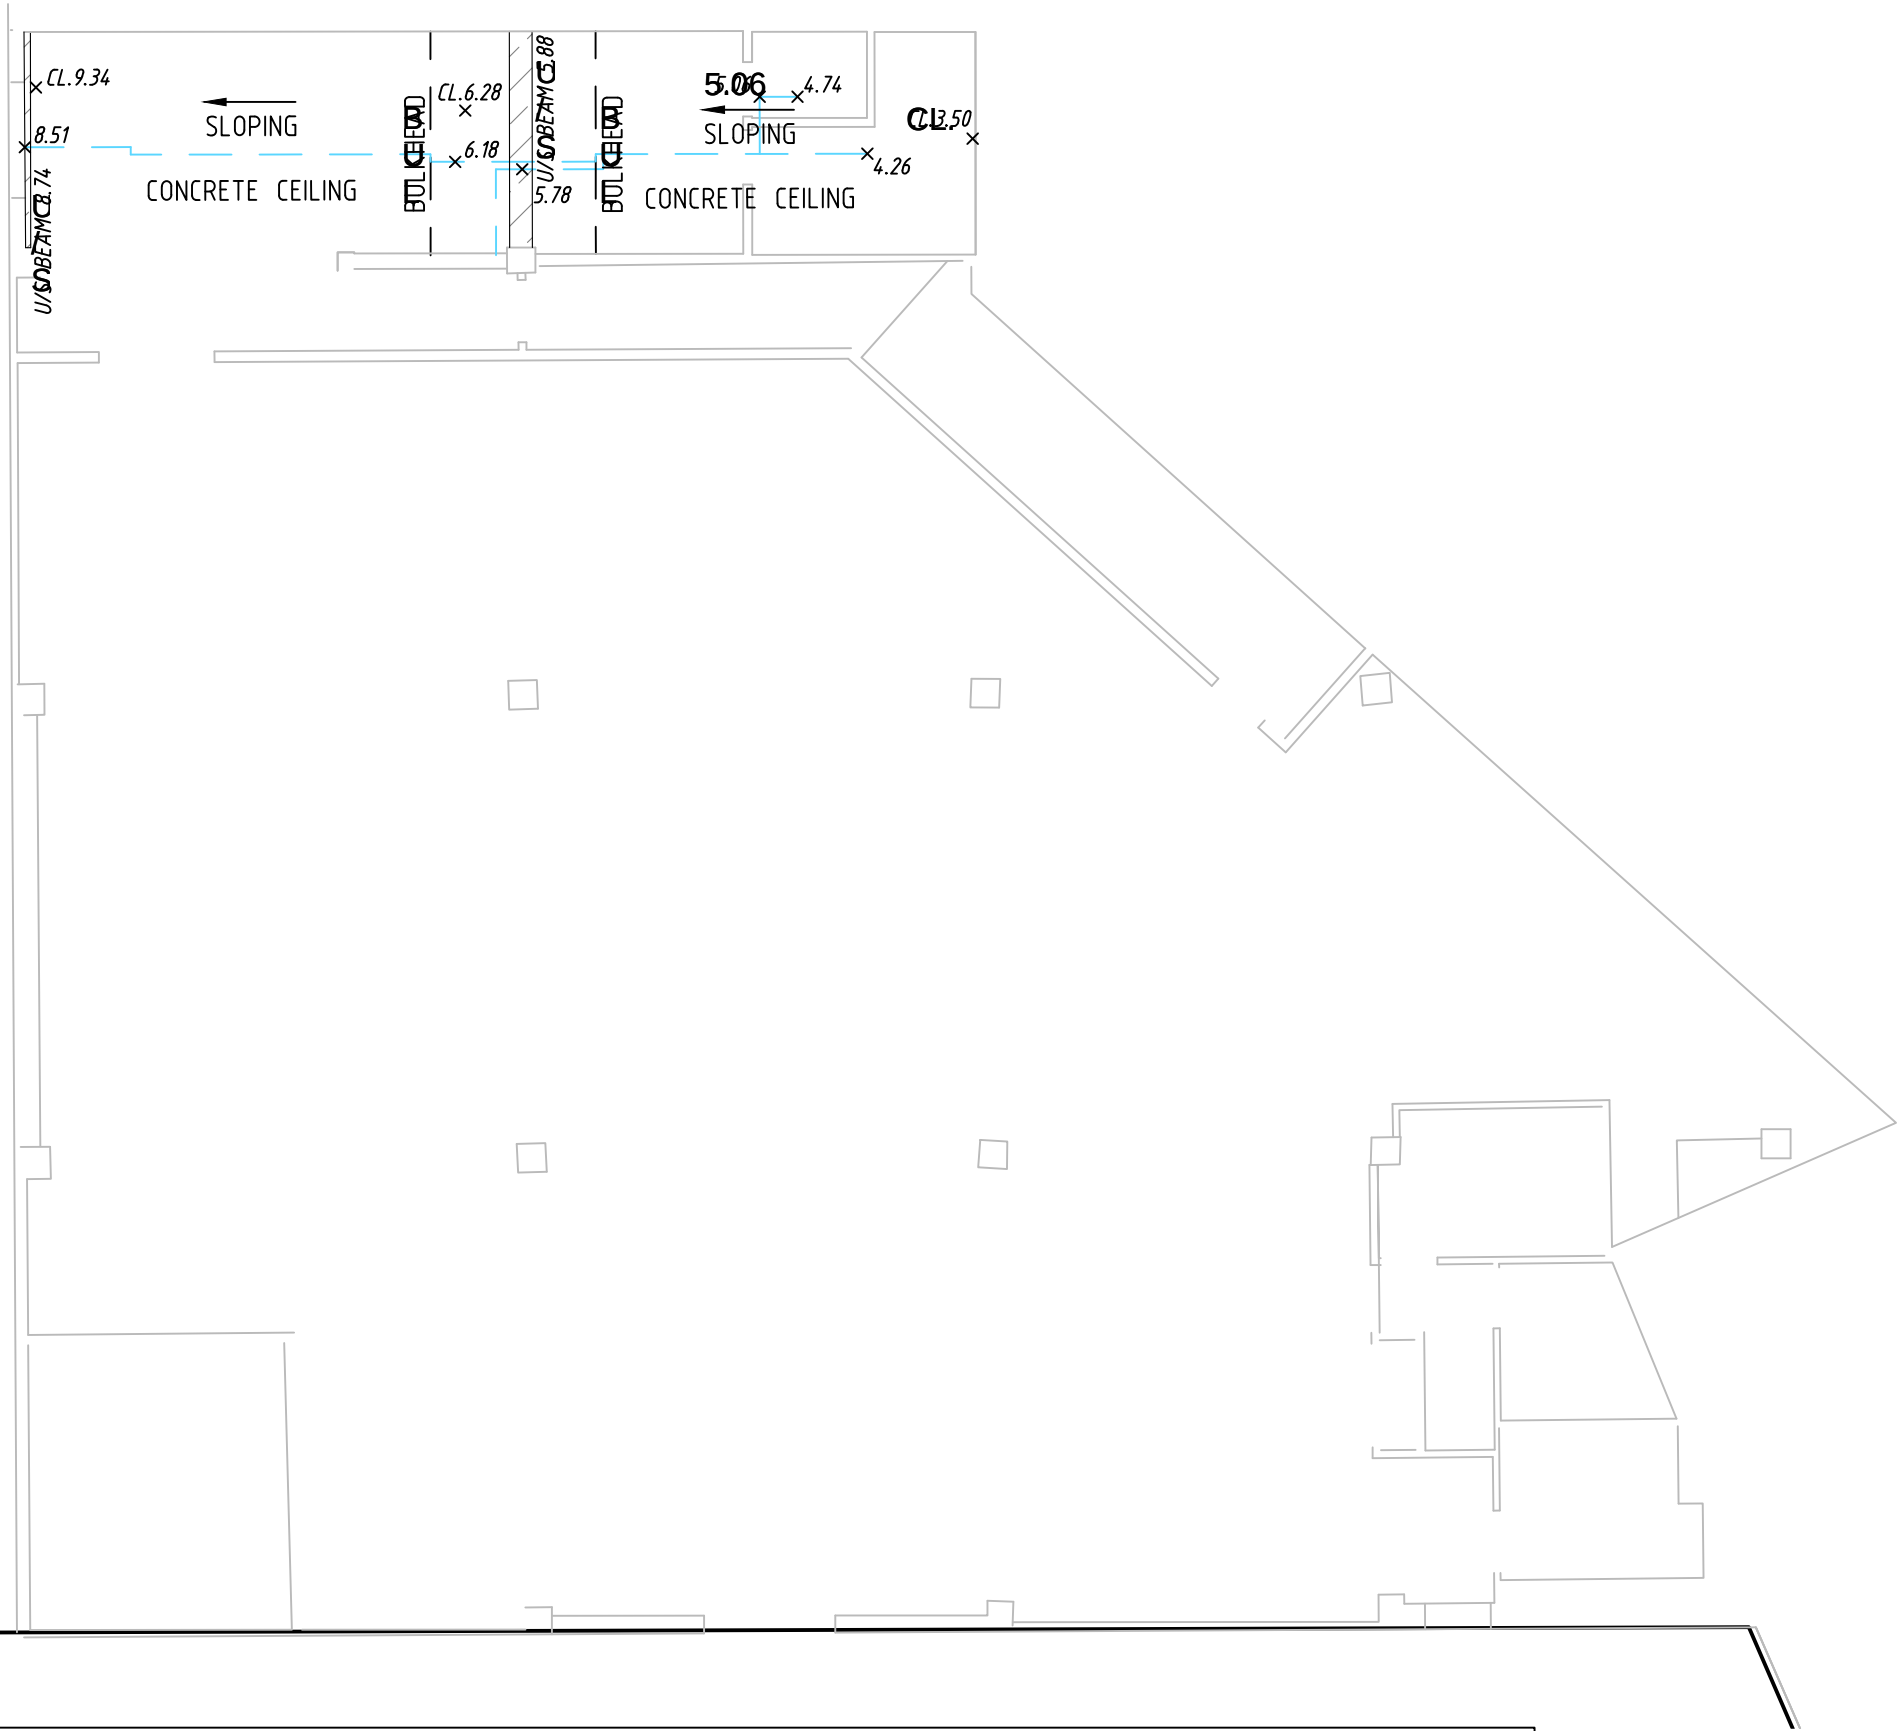
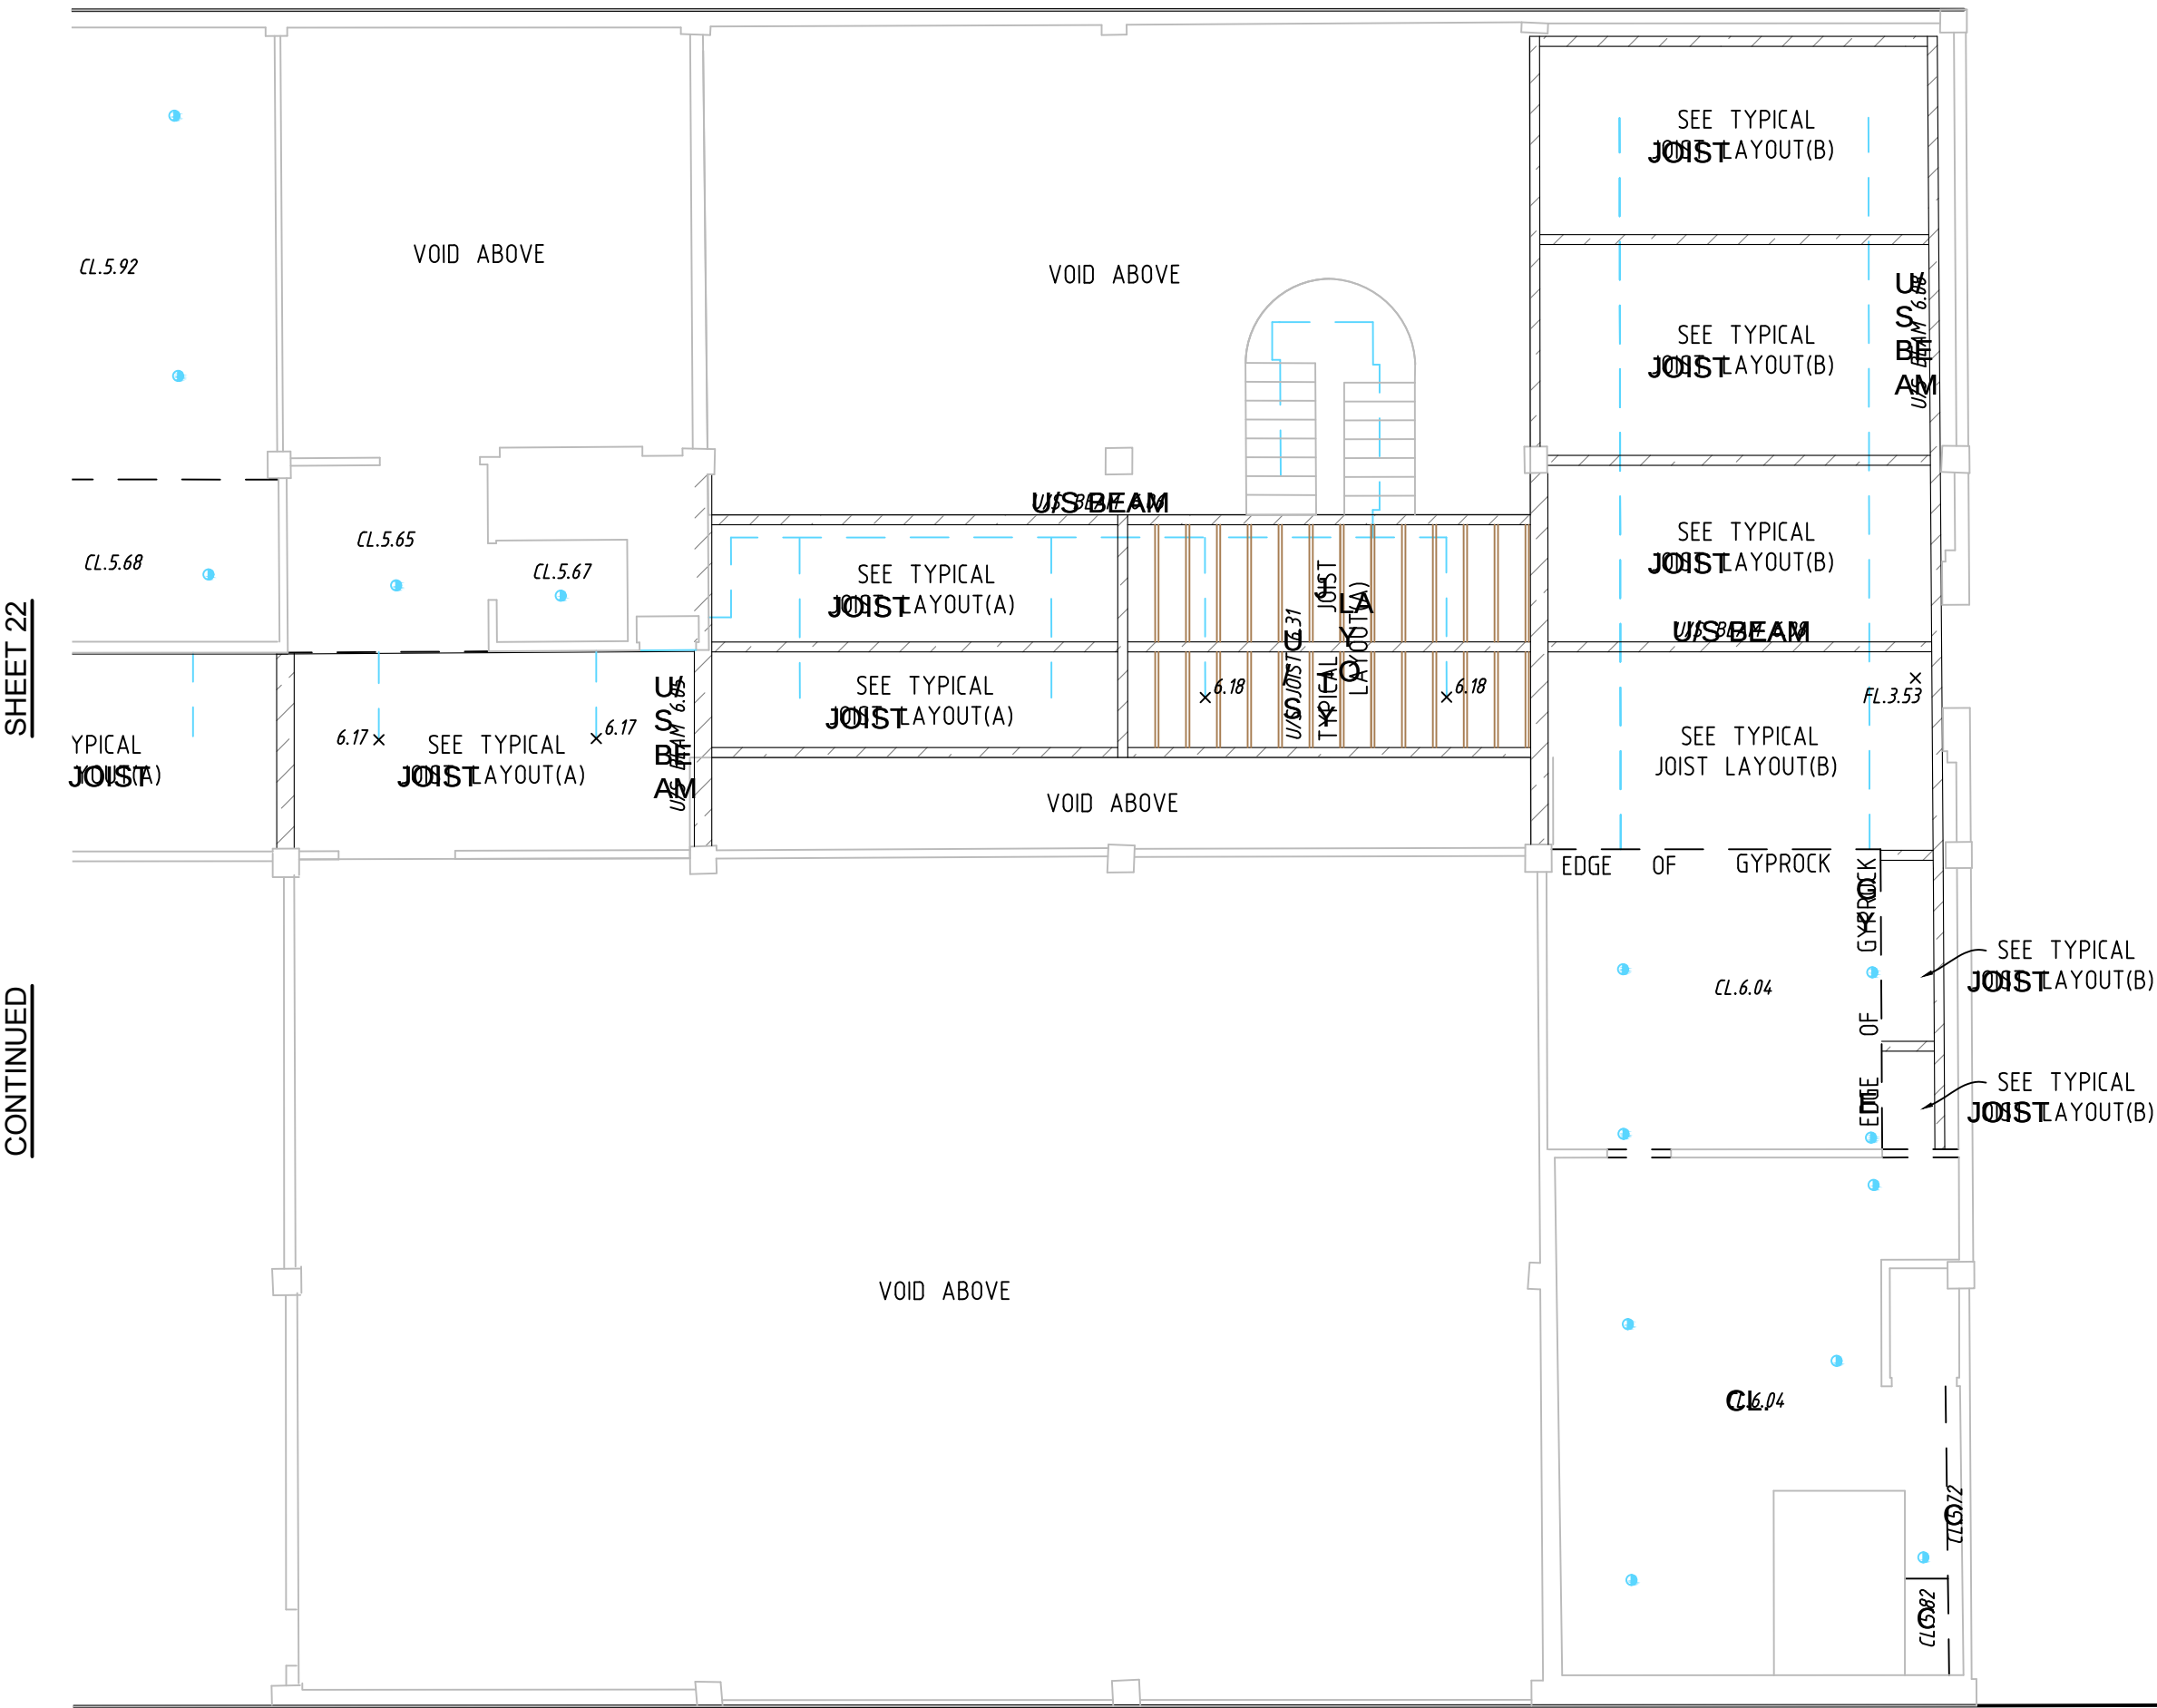


CONTINUED

INSET B



INSET B

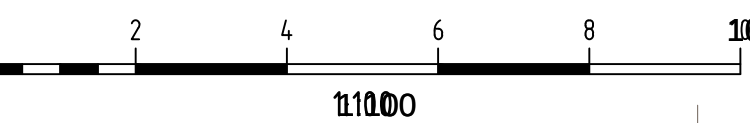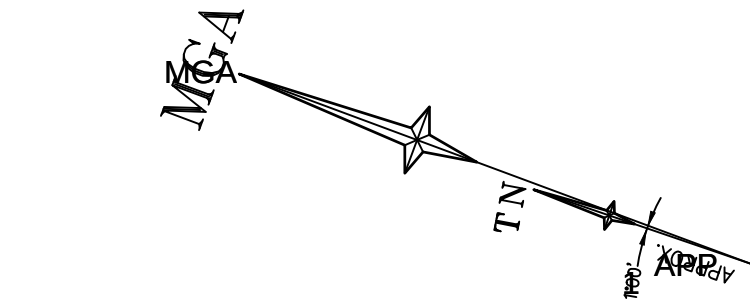

SEE LEGEND AND NOTES IN SHEET 1

J	15/07/16	CEILING & FLOOR PLANS AMENDED WHARF 4/5	43298
I	08/07/16	PART MEZZANINE & LEVEL 1 REFLECTED CEILING UPDATED, PART GROUND FLOOR REFLECTED CEILING ADDED	43298
H	01/07/16	MEZZANINE DETAIL ADDED WHARF 4/5	43298
G	30/06/16	COLUMNS AND ROOF DETAIL ADJUSTED	43298
F	24/06/16	WHARF 4/5 INTERNAL DETAIL UPDATED	43298
Revision	Date	Description	Reference

E	17/06/16	WHARF 4/5 INTERNAL DETAIL ADDED	43298
D	24/05/16	GROUND LEVEL COLUMNS REVISED	43166
C	17/05/16	PIER 2 AND 3 INTERNAL DETAIL & LEVELS ADDED (SEE NOTE 10)	43166
B	05/03/14	HICKSON ROAD DETAIL, 5 ELEVATIONS AND 2 SECTIONS ADDED	40624
A	06/12/13	EASEMENTS AND ELEVATION ADDED DETAIL AMENDED	00
Revision	Date	Description	Reference

THIS IS THE PLAN REFERRED TO IN MY LETTER DATED:

Registered Surveyor NSW




Suite 1, Level 1
810 Pacific Highway
Gordon NSW 2072
Locked Bag 5
Gordon NSW 2072
P 1300 587 000
F 02 9499 7760


Client **ARTS NSW**
Drawing title
**PLAN OF DETAIL AND LEVELS OVER LOTS 11 & 12
IN DP1138931 & LOT 65 IN DP1048377 AND SP73989
KNOWN AS WHARVES 2, 3, 4 & 5 HICKSON ROAD, WALSH BAY**

datum
AHD
site Area
m²
LGA
SYDNEY

project number
30333
scale
1:100 @A1
reference number
40383DT
date of survey
28/11/13
SHEET
OF 24 SHEETS

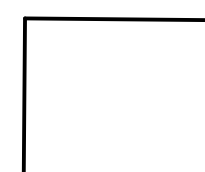

SHEET 23

 

datum AHD	project number 30333	reference number 40383DT
site Area m ²	scale 1:100 @A1	date of survey 28/11/13
LGA SYDNEY	SHEET 24 OF 24 SHEETS	

Client ARTS NSW
Drawing title
PLAN OF DETAIL AND LEVELS OVER LOTS 11 & 12
IN DP1138931 & LOT 65 IN DP1048377 AND SP73989
KNOWN AS WHARVES 2, 3, 4 & 5 HICKSON ROAD, WALSH BAY

datum AHD	project number 30333	reference number 40383DT
site Area m ²	scale 1:100 @A1	date of survey 28/11/13
LGA SYDNEY	SHEET 24 OF 24 SHEETS	

SHEET 24
OF 34 SHEETS