




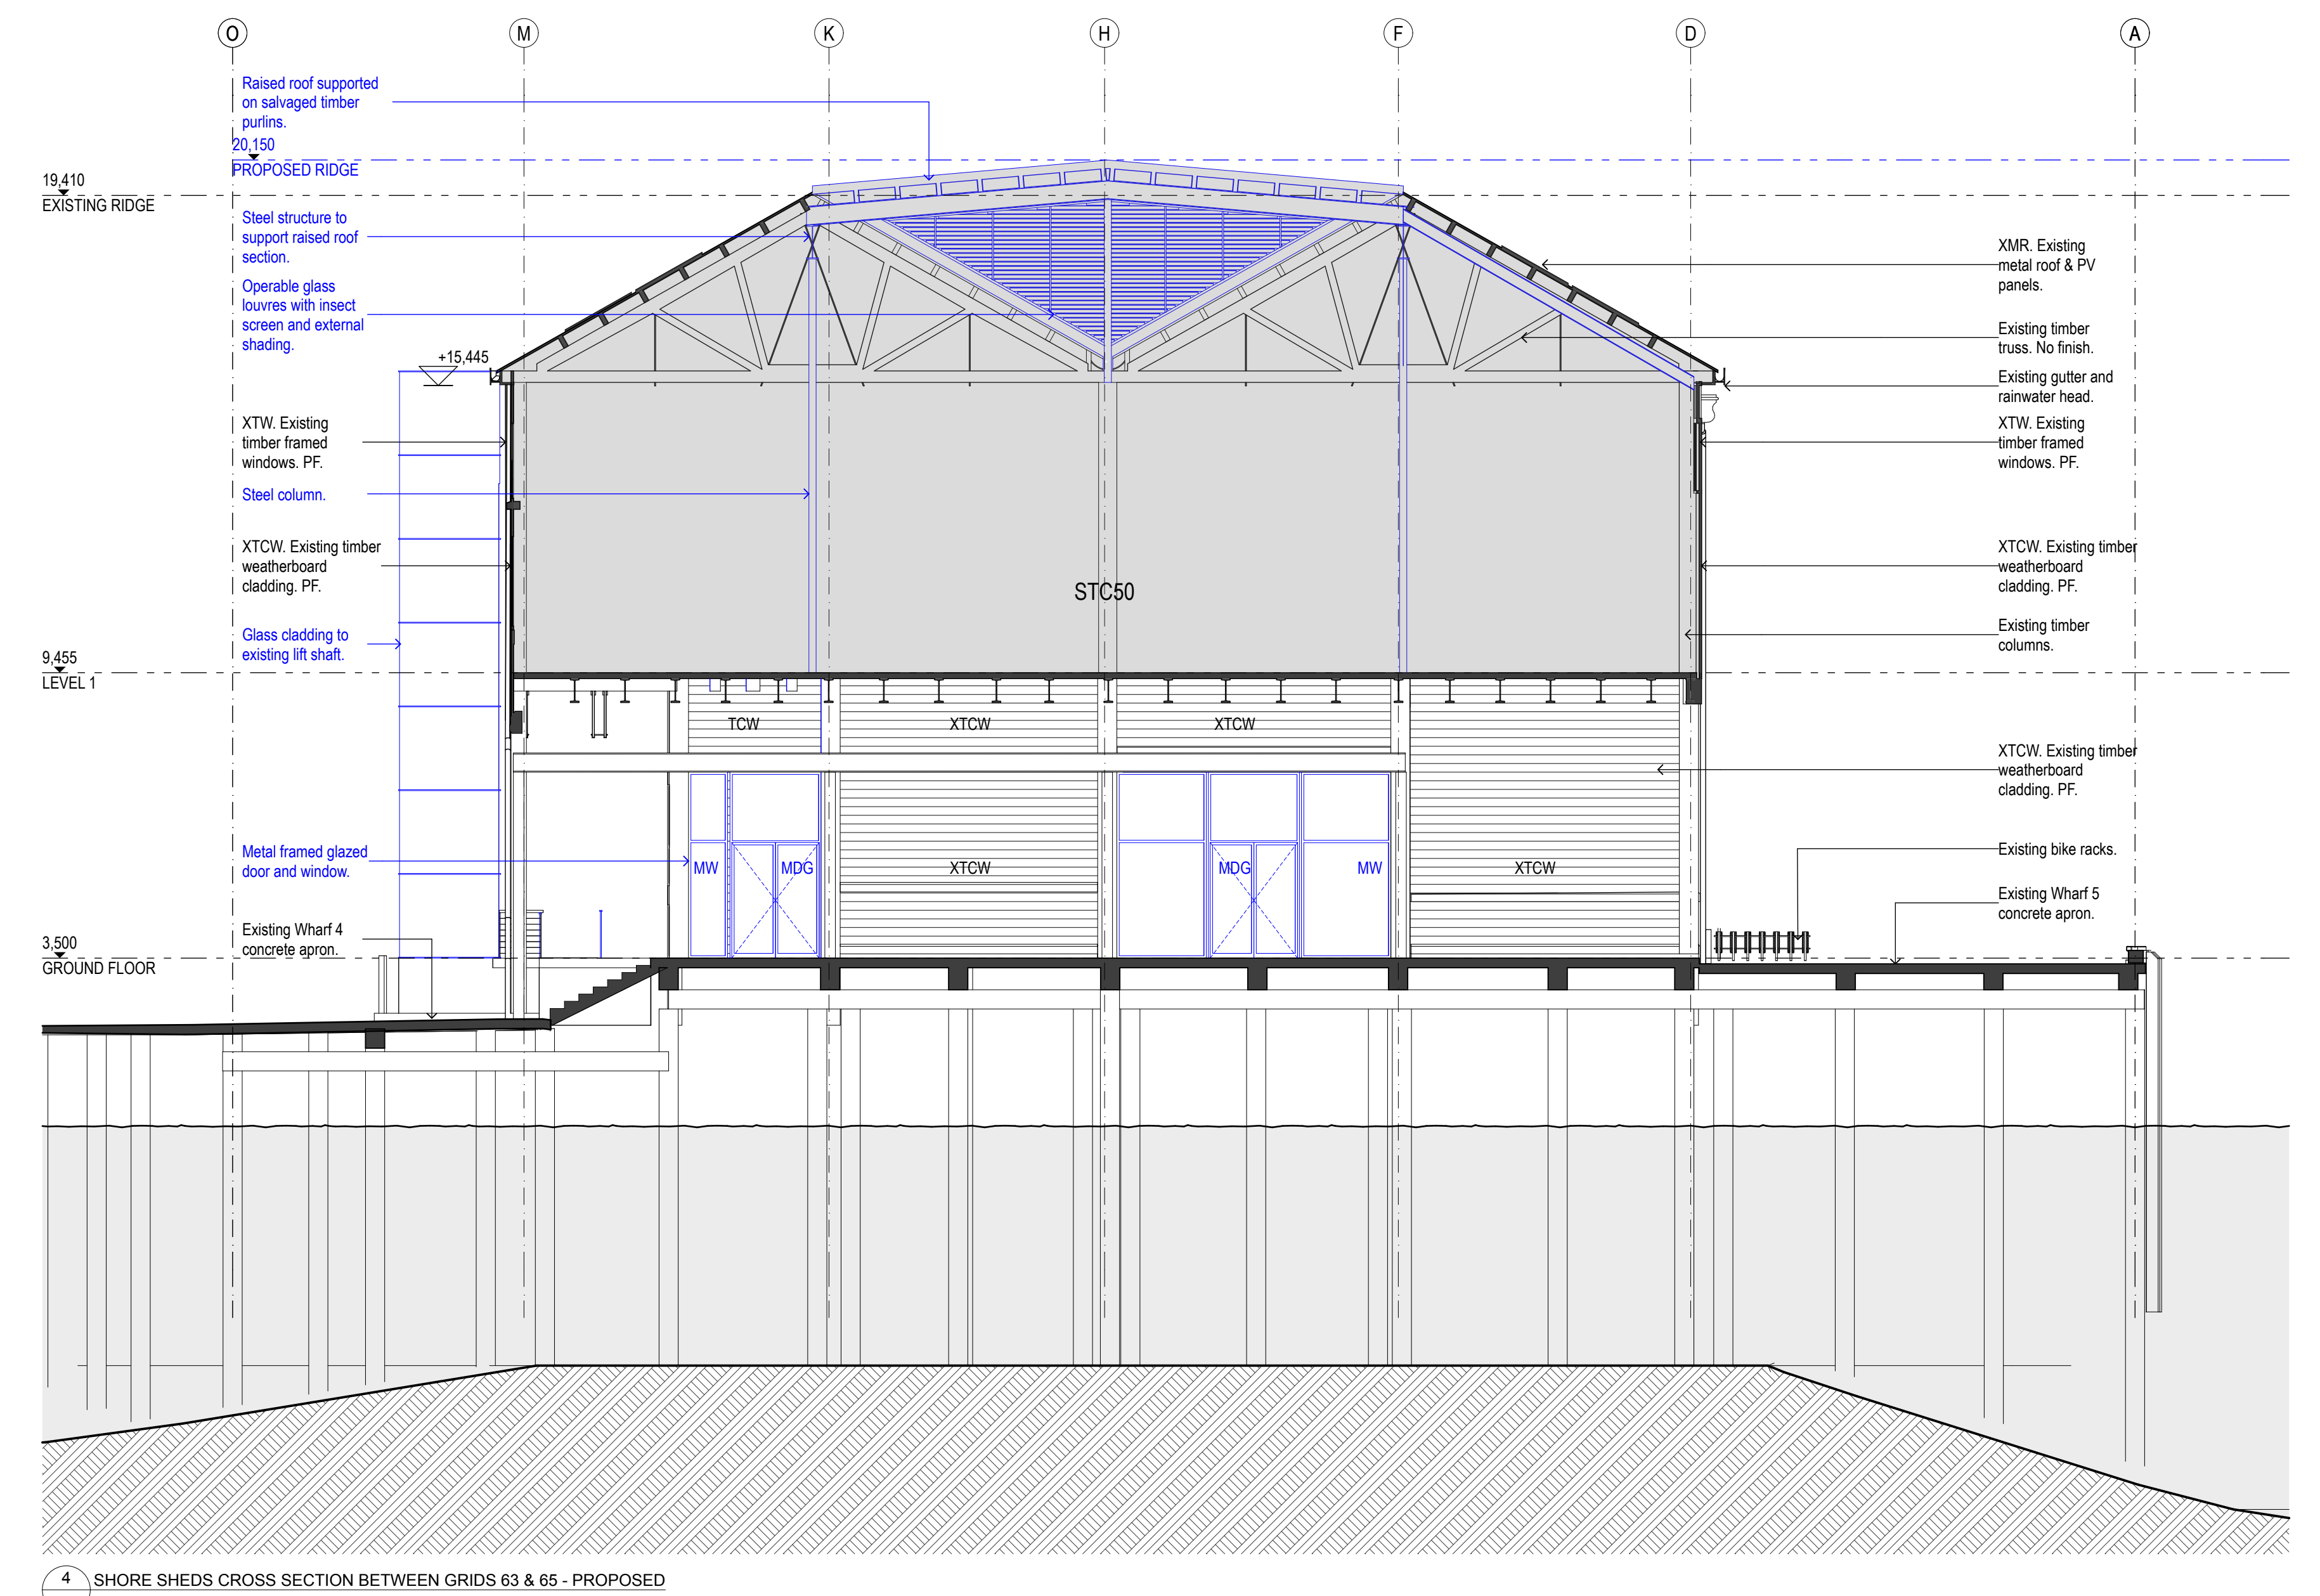
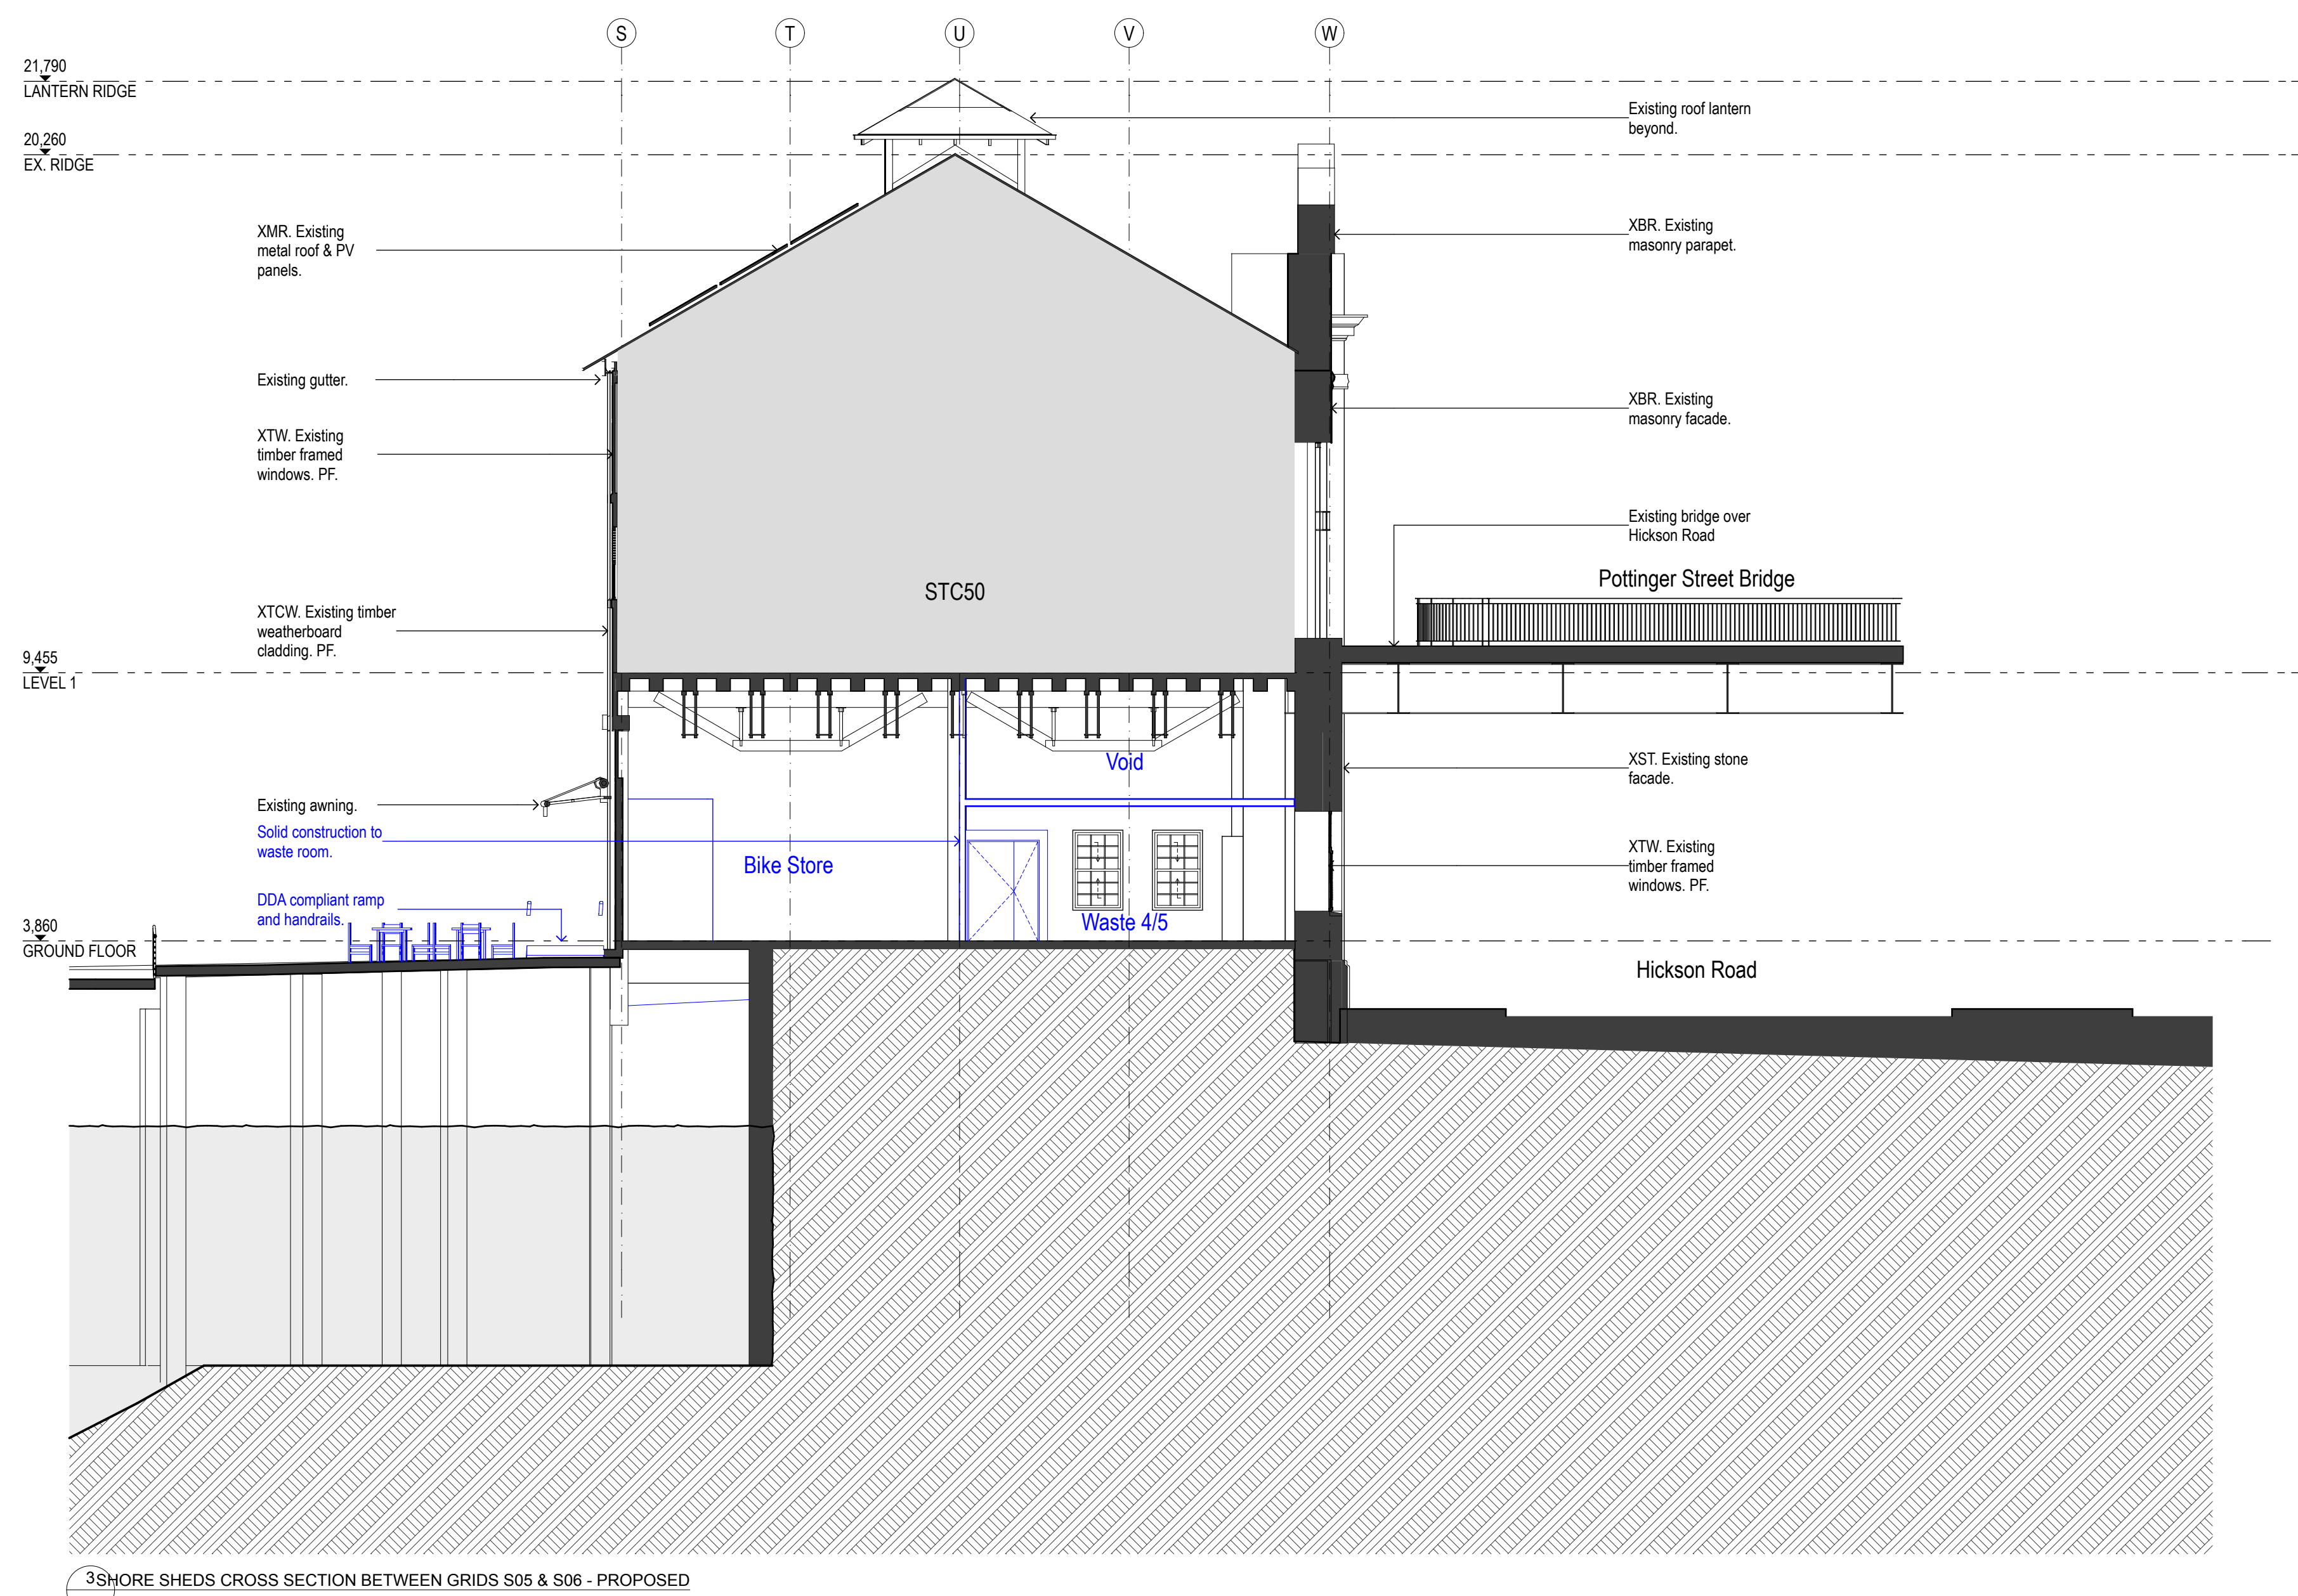
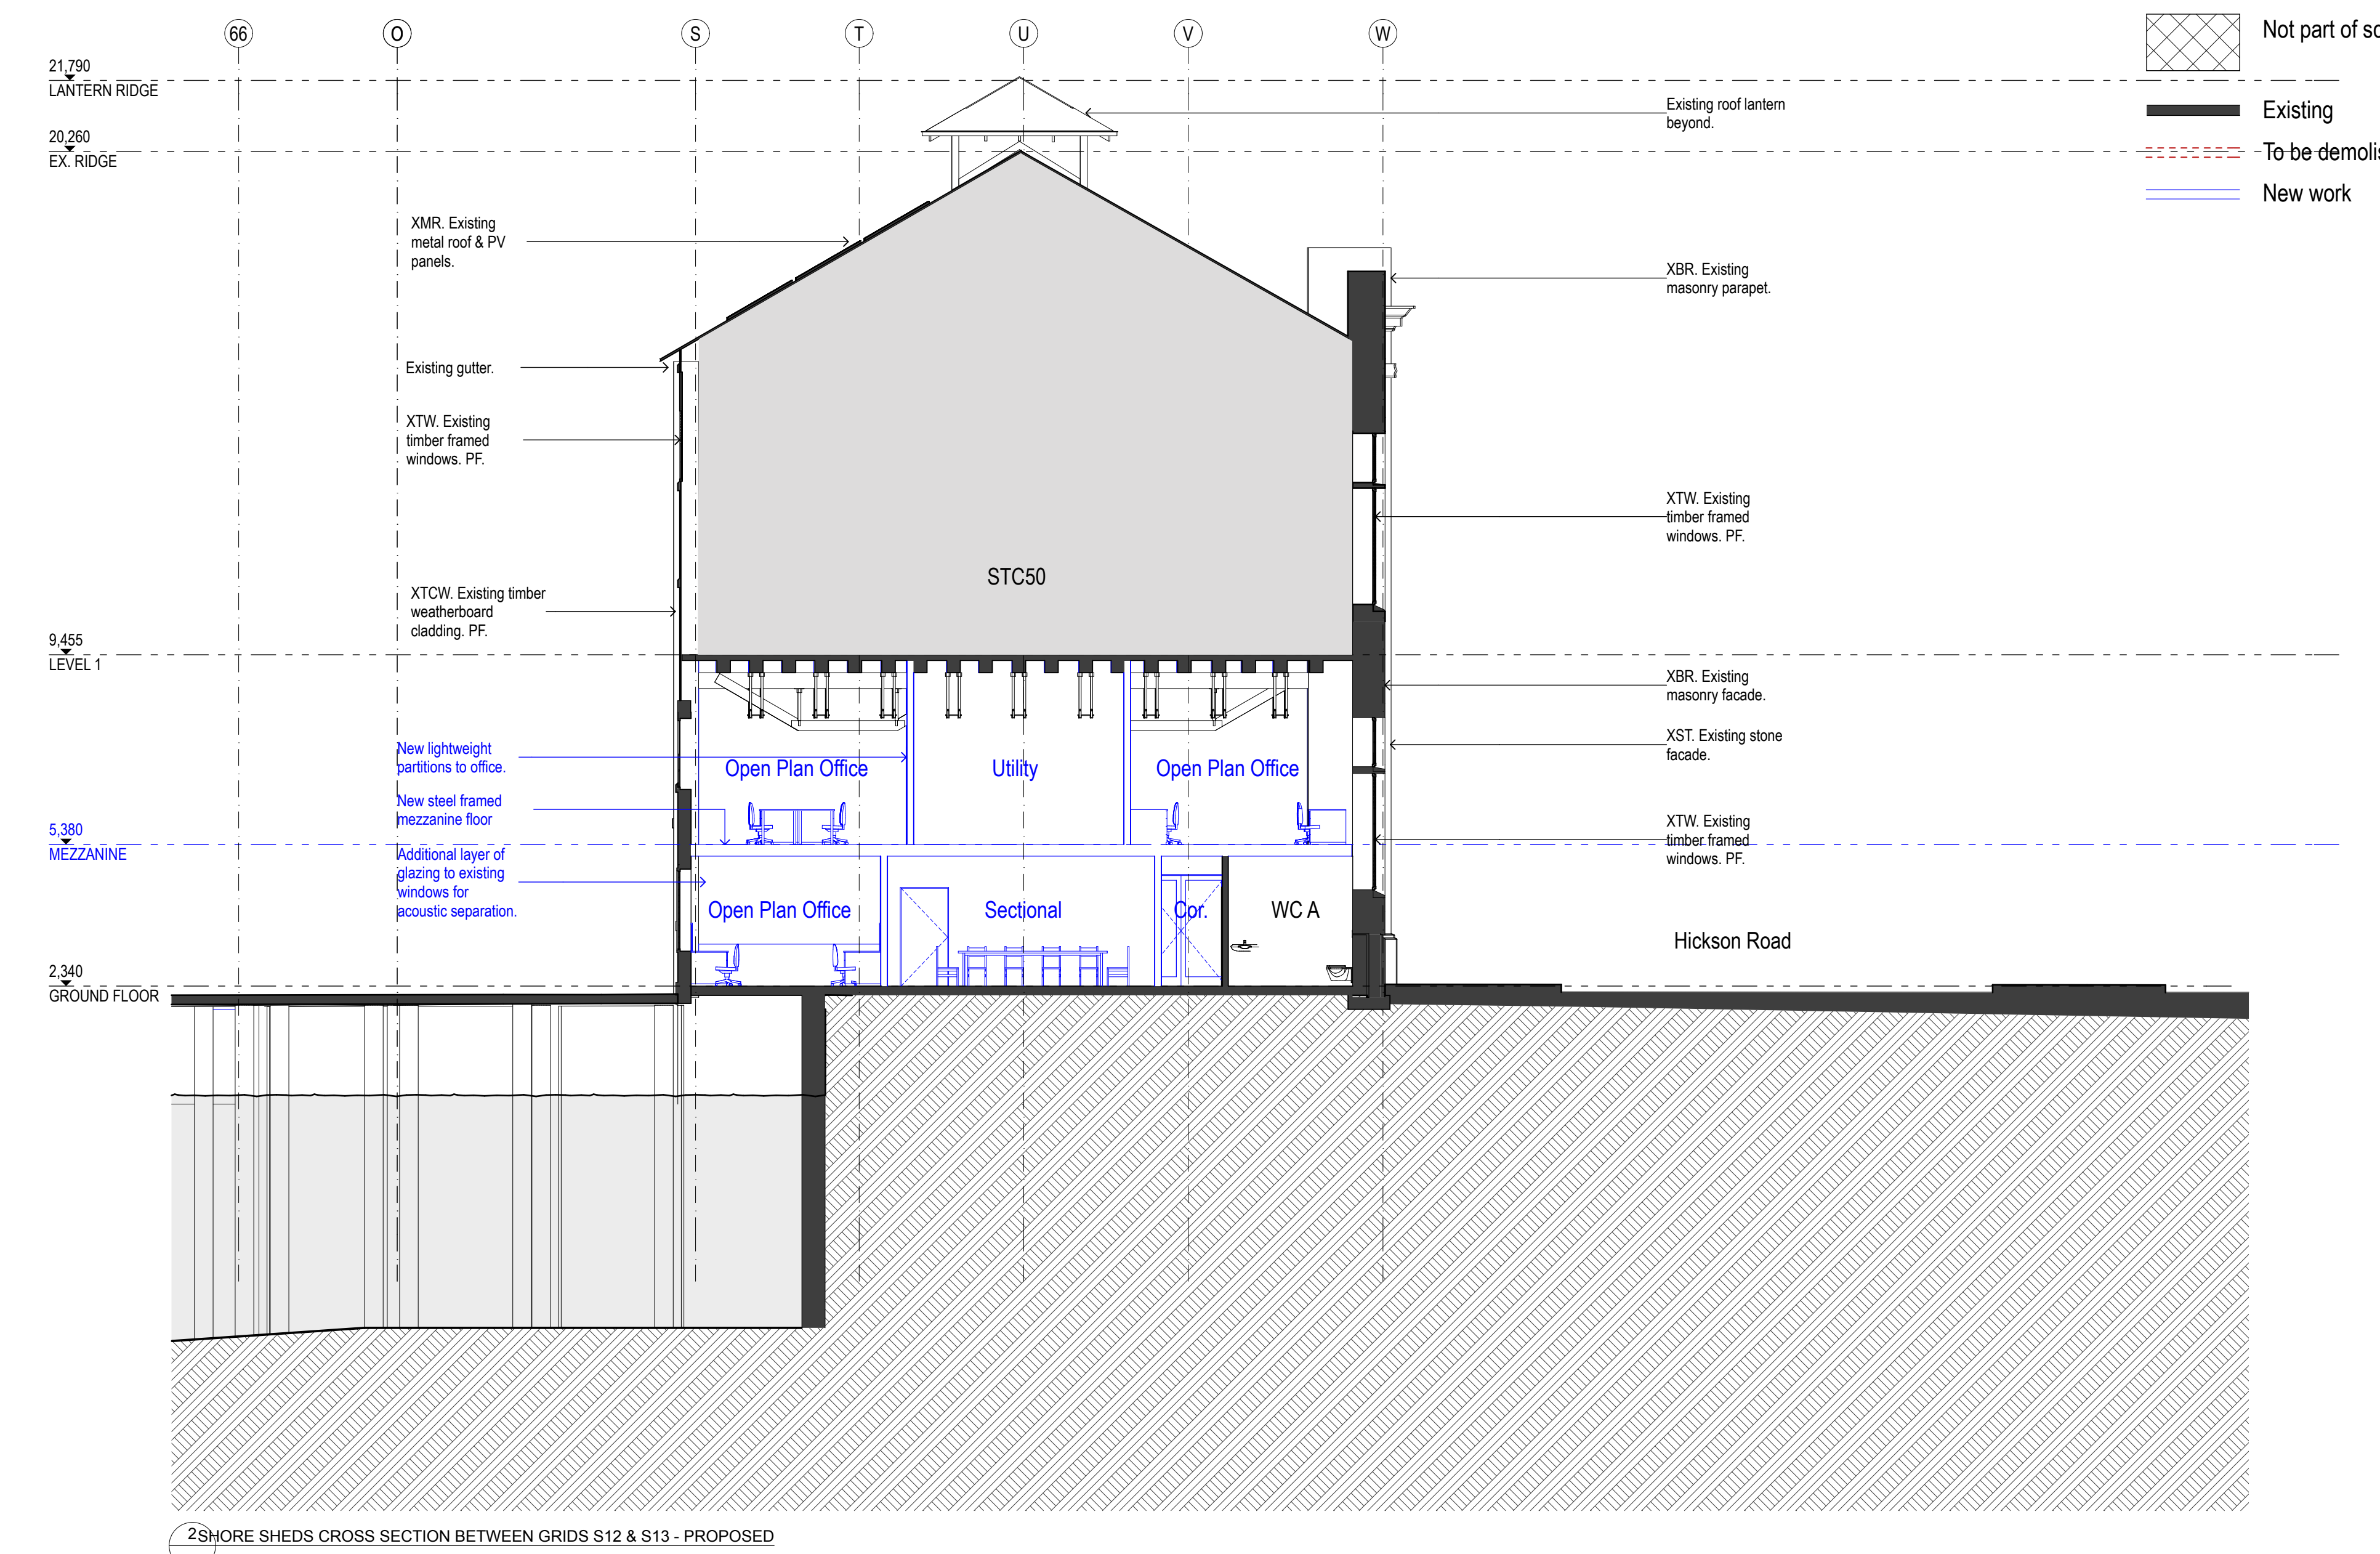
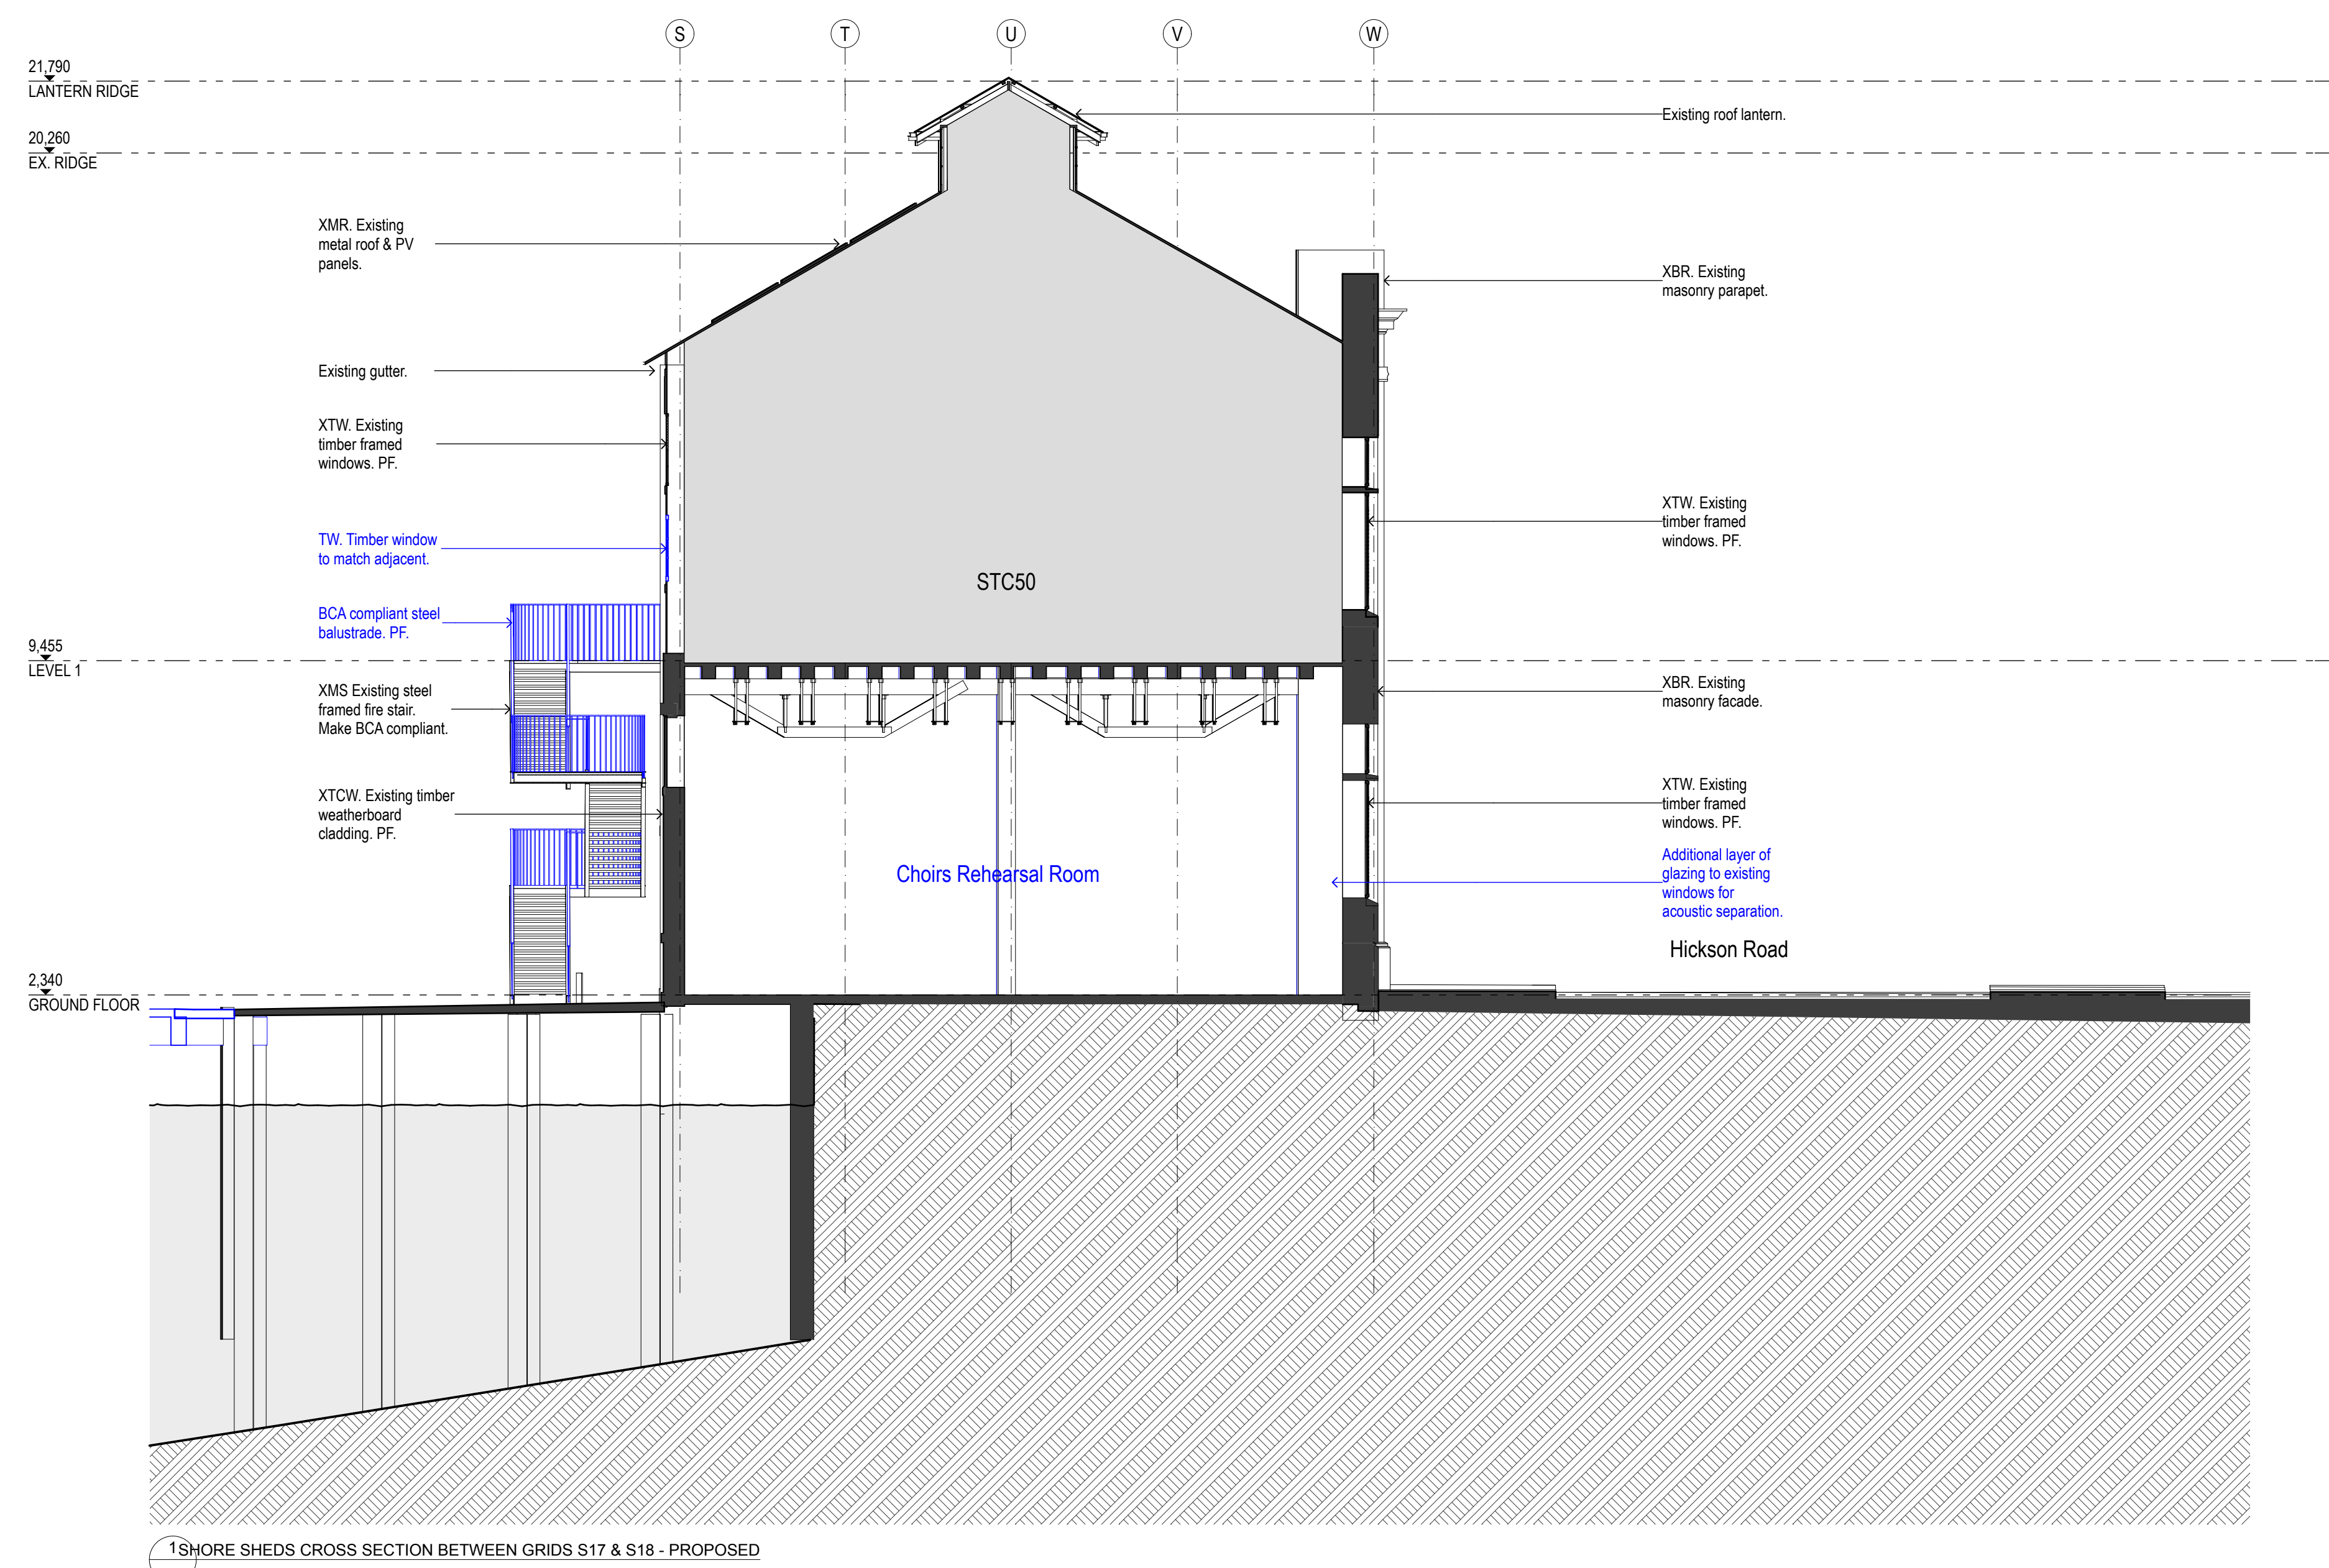


**LEGEND**


-  STC50 internal tenancy works subject of separate SSDA
-  Not part of scope
-  Existing
-  To be demolished
-  New work



DATE	REV	NOTES	ACCESS CONSULTANT Accessibility Solutions ARUP Phone: 9550 1940 Email: mervyn@sgp.com.au	ACOUSTIC ENGINEER Blackett Moynihan & Associates ARUP Phone: 9200 8206 Email: tom.baker@arup.com	BCA CONSULTANT Blackett Moynihan & Associates ARUP Phone: 9201 7777 Email: tom.baker@arup.com.au	PROGRAMME MANAGEMENT Cadence ARUP Phone: 9200 8650 Email: ryan.fisher@arup.com	ELECTRICAL ENGINEER ARUP Phone: 9200 8650 Email: ryan.fisher@arup.com	ESD CONSULTANT ARUP Phone: 9200 8650 Email: ryan.fisher@arup.com	WASTE CONSULTANT ARUP Phone: 9200 8650 Email: ryan.fisher@arup.com	MARINE ECOLOGIST Jacobs Phone: 9557 5077 Email: misha.verheven@jacobs.com	CLIENT ARTS NSW DELIVERY AGENCY INFRASTRUCTURE NSW Phone: 8016 0133 Email: nicholas.wolf@infrastructure.nsw.gov.au	PROJECT WALSH BAY ARTS PRECINCT PROJECT NO: 16005	ARCHITECT TONKIN ZULAKHA GREER ARCHITECTS 117 Reservoir Street ABN: 4600272349 P: (02) 9215 4900 F: (02) 9215 4901 EMAIL: info@tzg.com.au WEB: www.tzg.com.au	DRAWING TITLE SHORE SHEDS - SECTIONS - PROPOSED SCALES 1:200@A2 PHASE FOR APPROVAL	DRAWN BY GSJ/MWR/KL JH/CW/TS/ABN CHECKED PT DATE 14/11/2016 REV
------	-----	-------	--	--	--	--	--	---	---	--	---	---	--	--	--



SSDA ISSUE



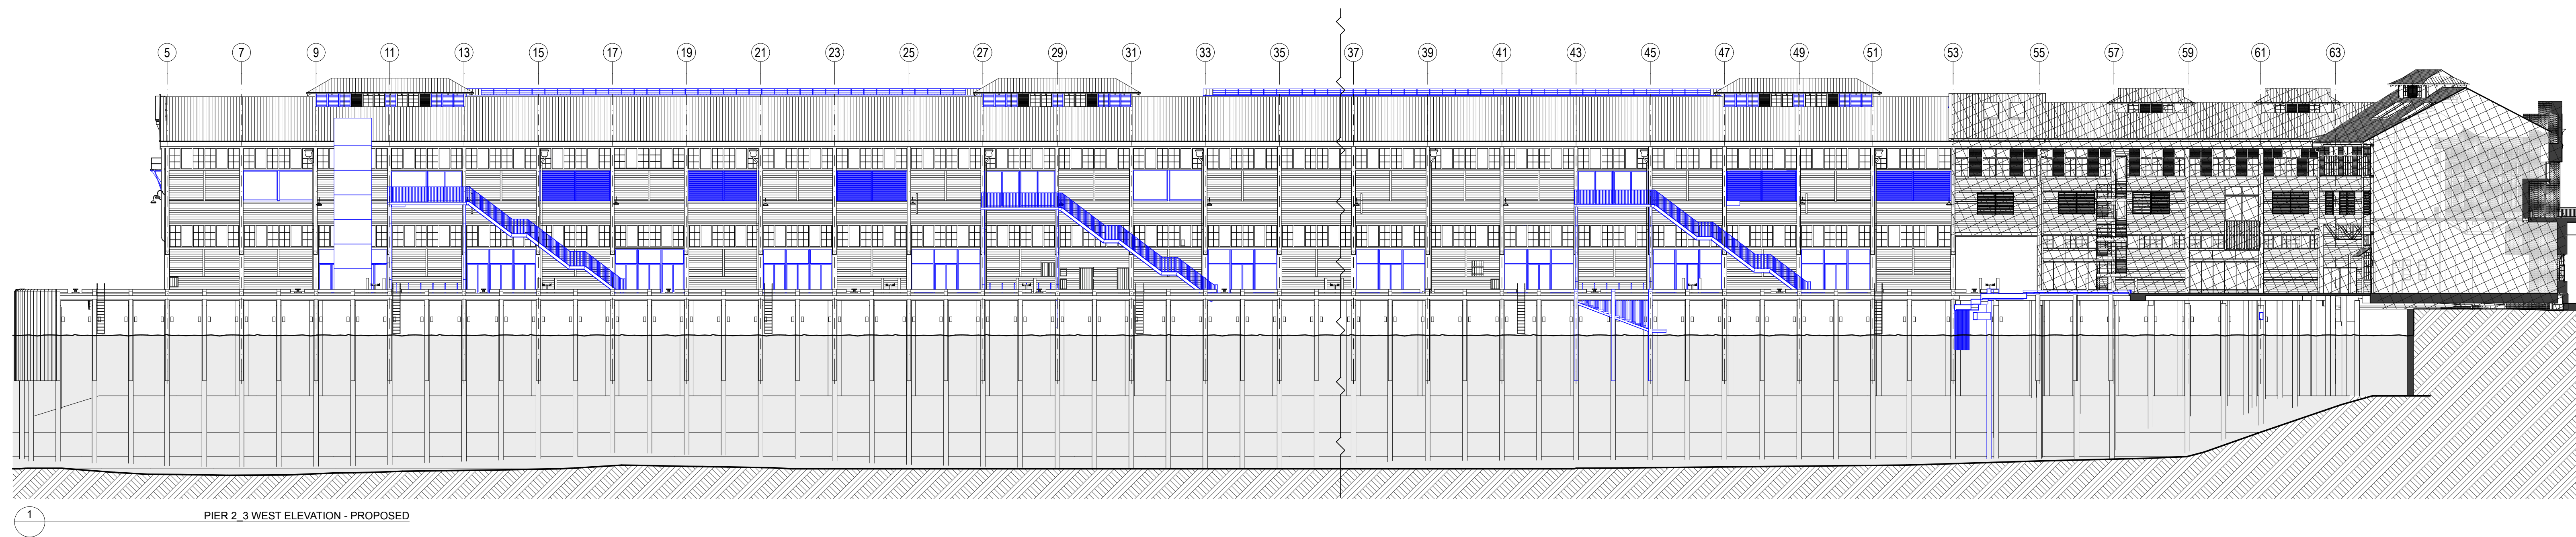


**LEGEND**

- STC50 internal tenancy works subject of separate SSDA
- Not part of scope
- Existing
- To be demolished
- New work

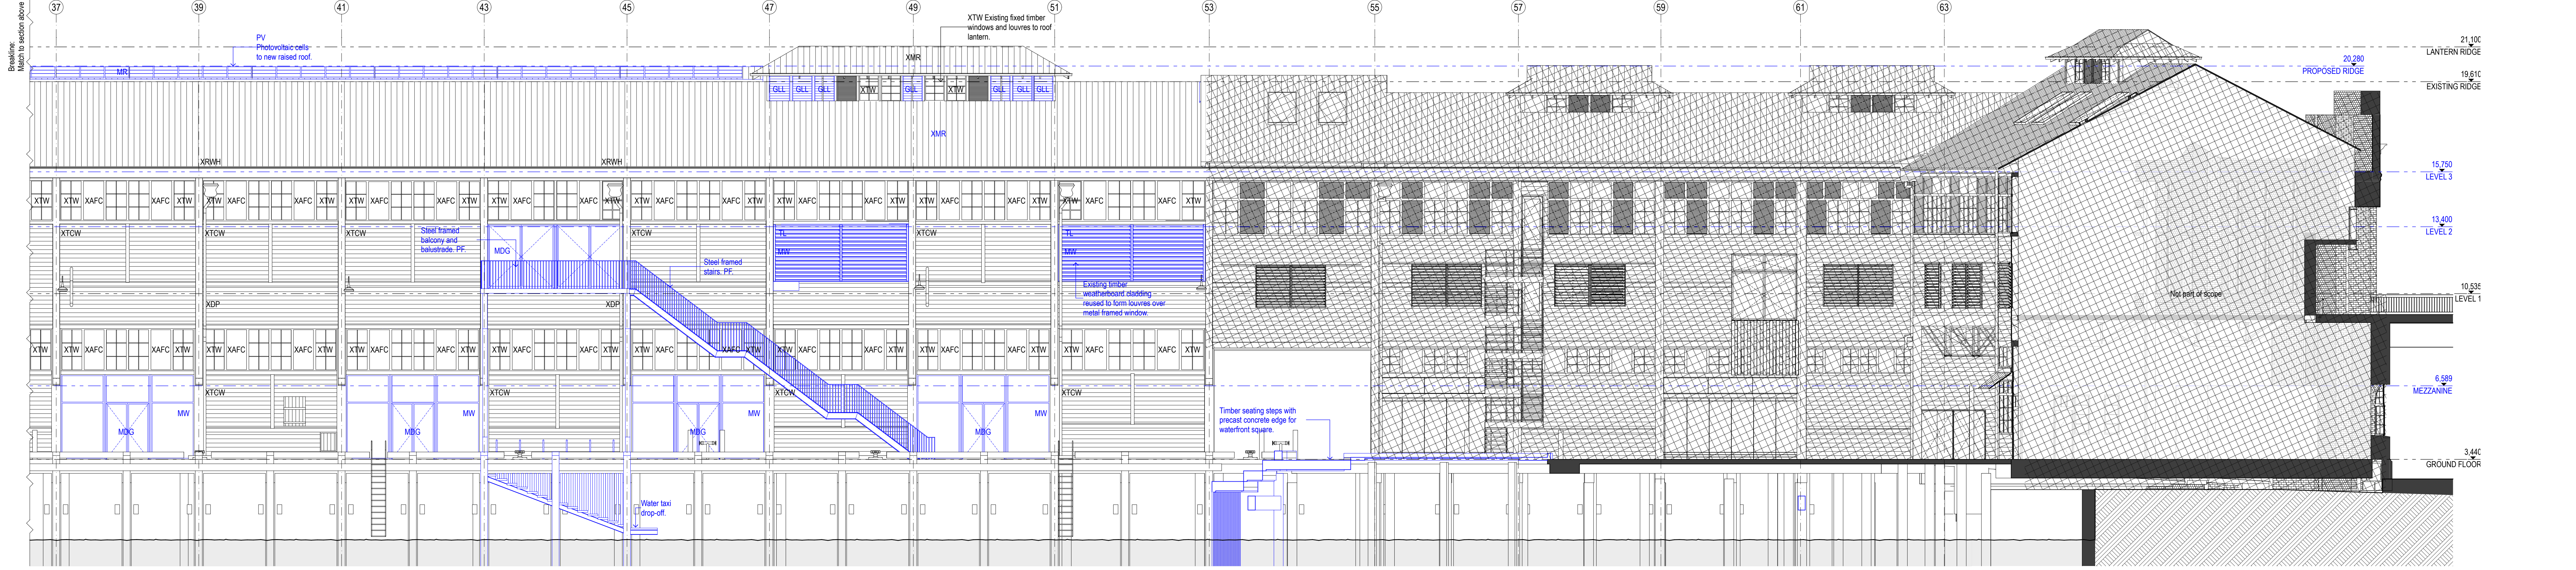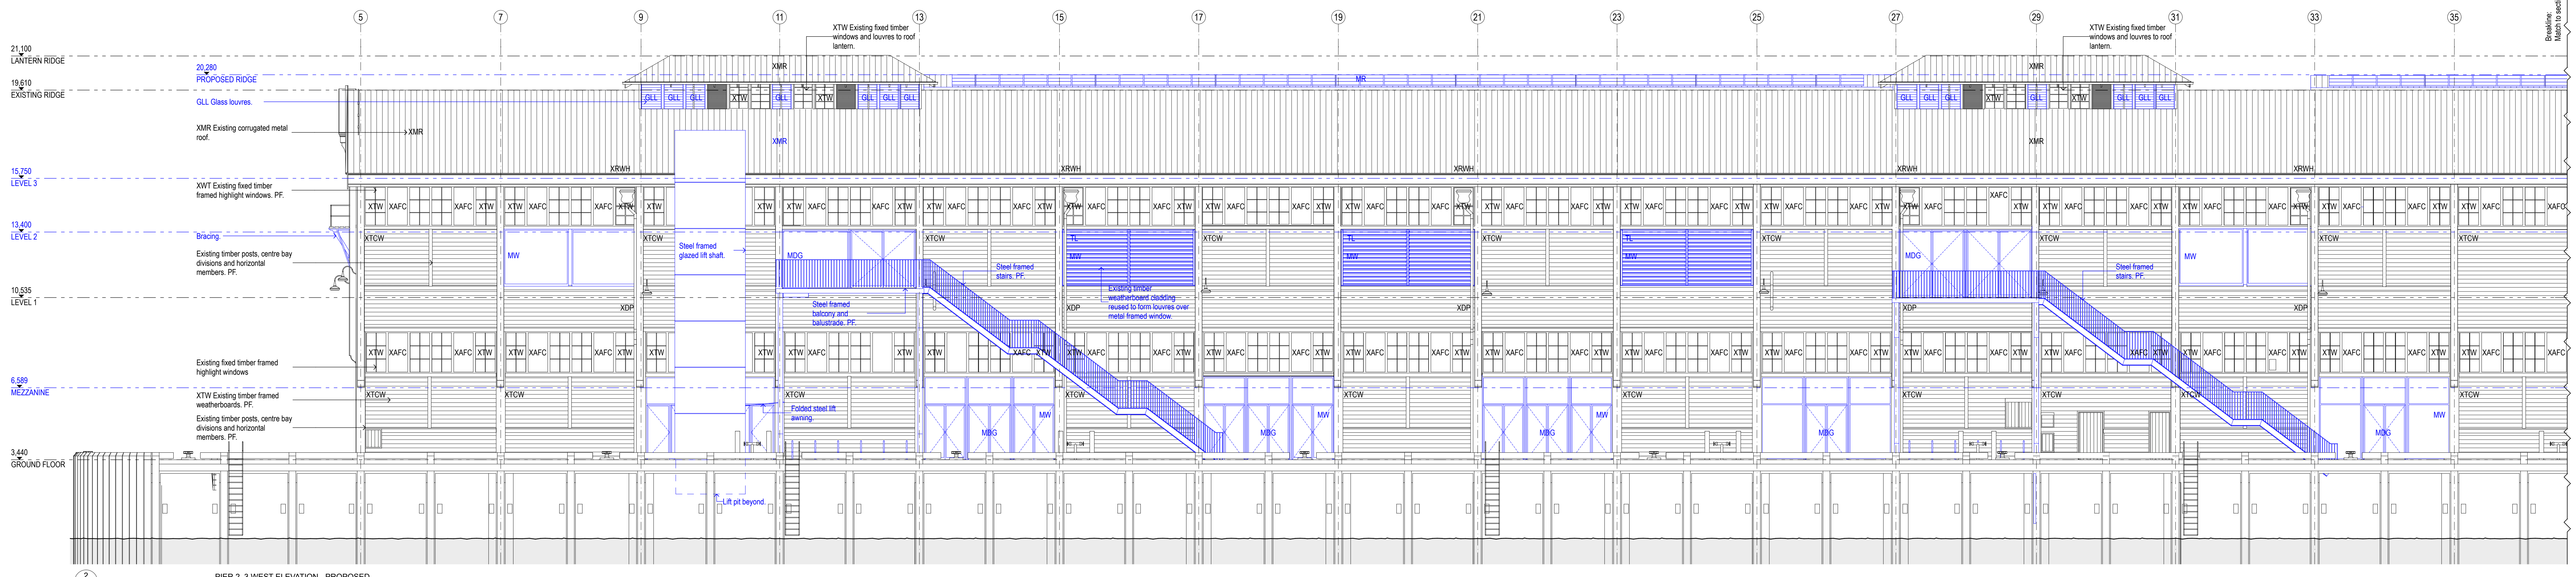



<p><b>DATE</b>   <b>REV</b>   <b>NOTES</b></p>	<p><b>NOTES:</b> Do not scale off drawings. Use figured dimensions only. Report any discrepancies to the architect. These designs, plans, specifications and the copyright therein are the property of Tonkin Zulaikha Greer Architects Pty Ltd. and must not be reproduced or copied wholly or in part without written permission of Tonkin Zulaikha Greer Architects Pty Ltd.</p>	<p><b>ACCESS CONSULTANT</b> ARUP Phone: 9550 1940 Email: tony.brown@arup.com</p> <p><b>HERITAGE CONSULTANT</b> McDesign Group Phone: 9231 3290 Email: tom.williams@mcdesign.com.au</p> <p><b>STATUTORY PLANNER</b> MG Planning Phone: 9173 3118 Email: tom.morris@mgp.com.au</p>	<p><b>ACOUSTIC ENGINEER</b> ARUP Phone: 9230 9208 Email: tom.baker@arup.com</p> <p><b>HYDRAULIC ENGINEER</b> ARUP Phone: 9230 9208 Email: tom.baker@arup.com</p> <p><b>THEATRE PLANNER &amp; AV</b> ARUP Phone: 9230 9218 Email: tom.baker@arup.com</p>	<p><b>BCA CONSULTANT</b> Blackett Murray &amp; Associates Phone: 9211 7771 Email: tom.baker@bma.com.au</p> <p><b>LANDSCAPE ARCHITECT</b> McDesign Group Phone: 917 3803 Email: tom.williams@mcdesign.com.au</p> <p><b>QUANTITY SURVEYOR</b> WT Partnership Phone: 9232 1422 Email: tom.williams@wt.com.au</p>	<p><b>PROGRAMME MANAGEMENT</b> Cedecore Phone: 957 8888 Email: tom.baker@cedecore.com.au</p> <p><b>MECHANICAL ENGINEER</b> ARUP Phone: 9230 9662 Email: tom.baker@arup.com</p> <p><b>KITCHEN CONSULTANT</b> Sangster Design Group Phone: 9448 1910 Email: tom.baker@sangster.com.au</p>	<p><b>ELECTRICAL ENGINEER</b> ARUP Phone: 9230 9208 Email: tom.baker@arup.com</p> <p><b>STRUCTURAL/CIVIL/FACADES</b> LTS Luskay Phone: 9439 7288 Email: tom.baker@lts.com.au</p> <p><b>VEHICLE ENGINEER</b> ARUP Phone: 9230 9208 Email: tom.baker@arup.com</p>	<p><b>ESD CONSULTANT</b> ARUP Phone: 9230 9208 Email: tom.baker@arup.com</p> <p><b>SURVEYOR</b> LTS Luskay Phone: 9385 7206 Email: tom.baker@lts.com.au</p> <p><b>VERTICAL TRANSPORT ENGINEER</b> ARUP Phone: 9230 9208 Email: tom.baker@arup.com</p>	<p><b>WASTE CONSULTANT</b> ARUP Phone: 9230 9272 Email: tom.baker@arup.com</p> <p><b>SPECIALIST LIGHTING ENGINEER</b> ARUP Phone: 9230 9272 Email: tom.baker@arup.com</p> <p><b>FIRE SERVICES ENGINEER</b> ARUP Phone: 9230 9208 Email: tom.baker@arup.com</p>	<p><b>MARINE ECOLOGIST</b> Jacobs Phone: 9422 3177 Email: tom.baker@jacobs.com</p> <p><b>CONSTRUCTION PROGRAM</b> Cedecore Phone: 957 8888 Email: tom.baker@cedecore.com.au</p>	<p><b>CLIENT:</b> ARTS NSW</p> <p><b>DELIVERY AGENCY:</b> INFRASTRUCTURE NSW Phone: 8016 0133 Email: nicholas.wolf@infrastructure.nsw.gov.au</p>	<p><b>PROJECT:</b> WALSH BAY ARTS PRECINCT</p> <p><b>PROJECT NO:</b> 16005</p>	<p><b>ARCHITECT:</b> TONKIN ZULAIKHA GREER ARCHITECTS 117 Bourke Street ABN: 4600272349 P: (02) 9215 4900 F: (02) 9215 4901 EMAIL: info@tzg.com.au WEB: www.tzg.com.au</p>	<p><b>DRAWING TITLE:</b> PIER 2-3 - WEST ELEVATION - PROPOSED</p> <p><b>SCALES:</b> 1:500, 1:200@A2, 1:250, 1:100@A0</p> <p><b>PHASE:</b> FOR APPROVAL</p> <p><b>DRAWING NO:</b> A-301</p>	<p><b>DRAWN BY:</b> GSJ/MWR/KL JH/CW/TJ/SJ/BN</p> <p><b>CHECKED:</b> PT</p> <p><b>DATE:</b> 14/11/2016</p> <p><b>REV:</b></p>
--	---	--	---	---	---	---	---	--	---	--	--	--	--	---

SSDA ISSUE

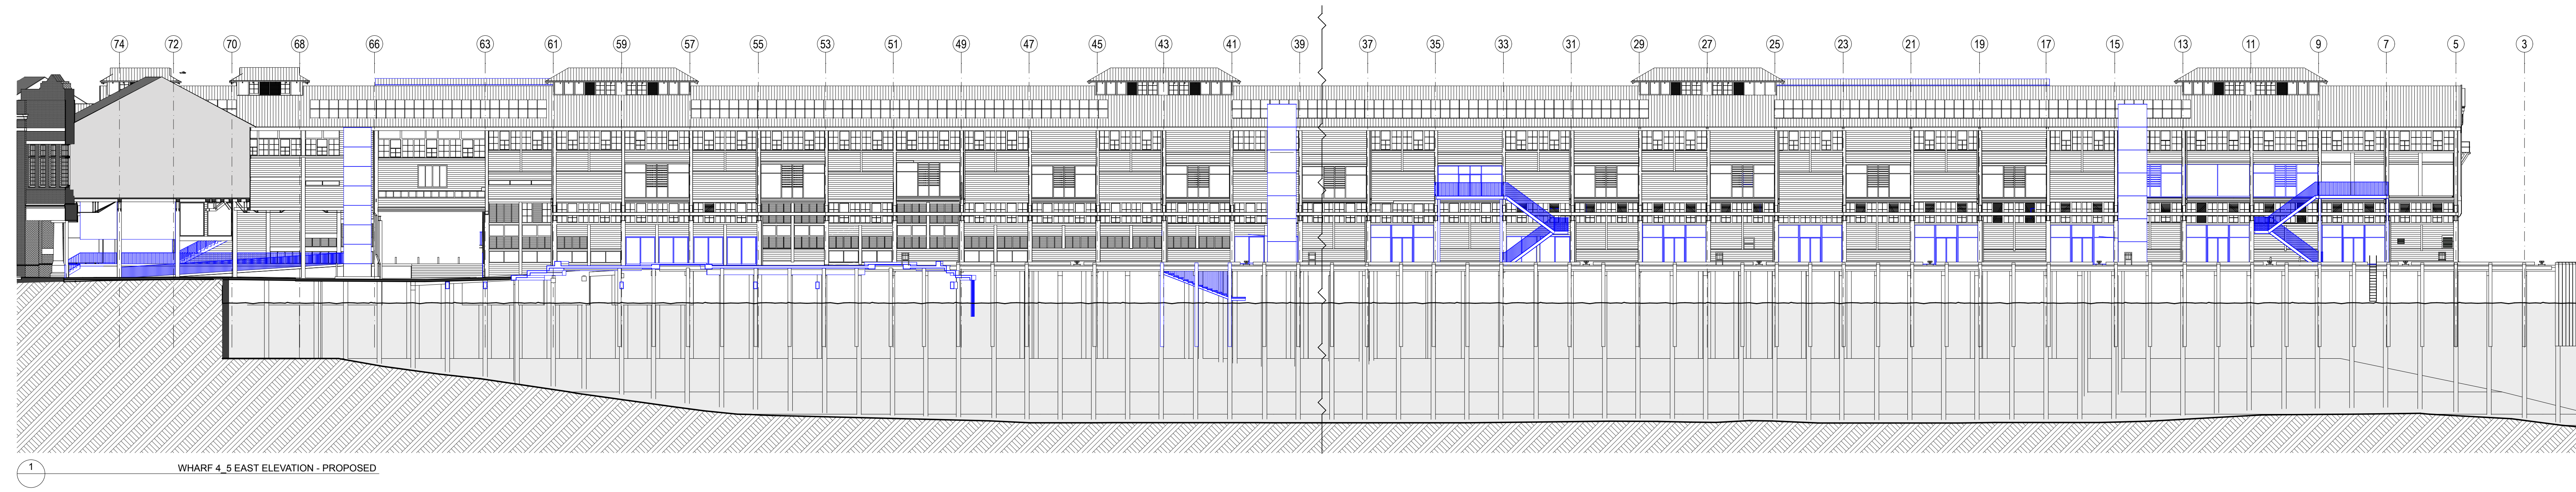

**LEGEND**

- STC50 internal tenancy works subject of separate SSDA
- Not part of scope
- Existing
- To be demolished
- New work

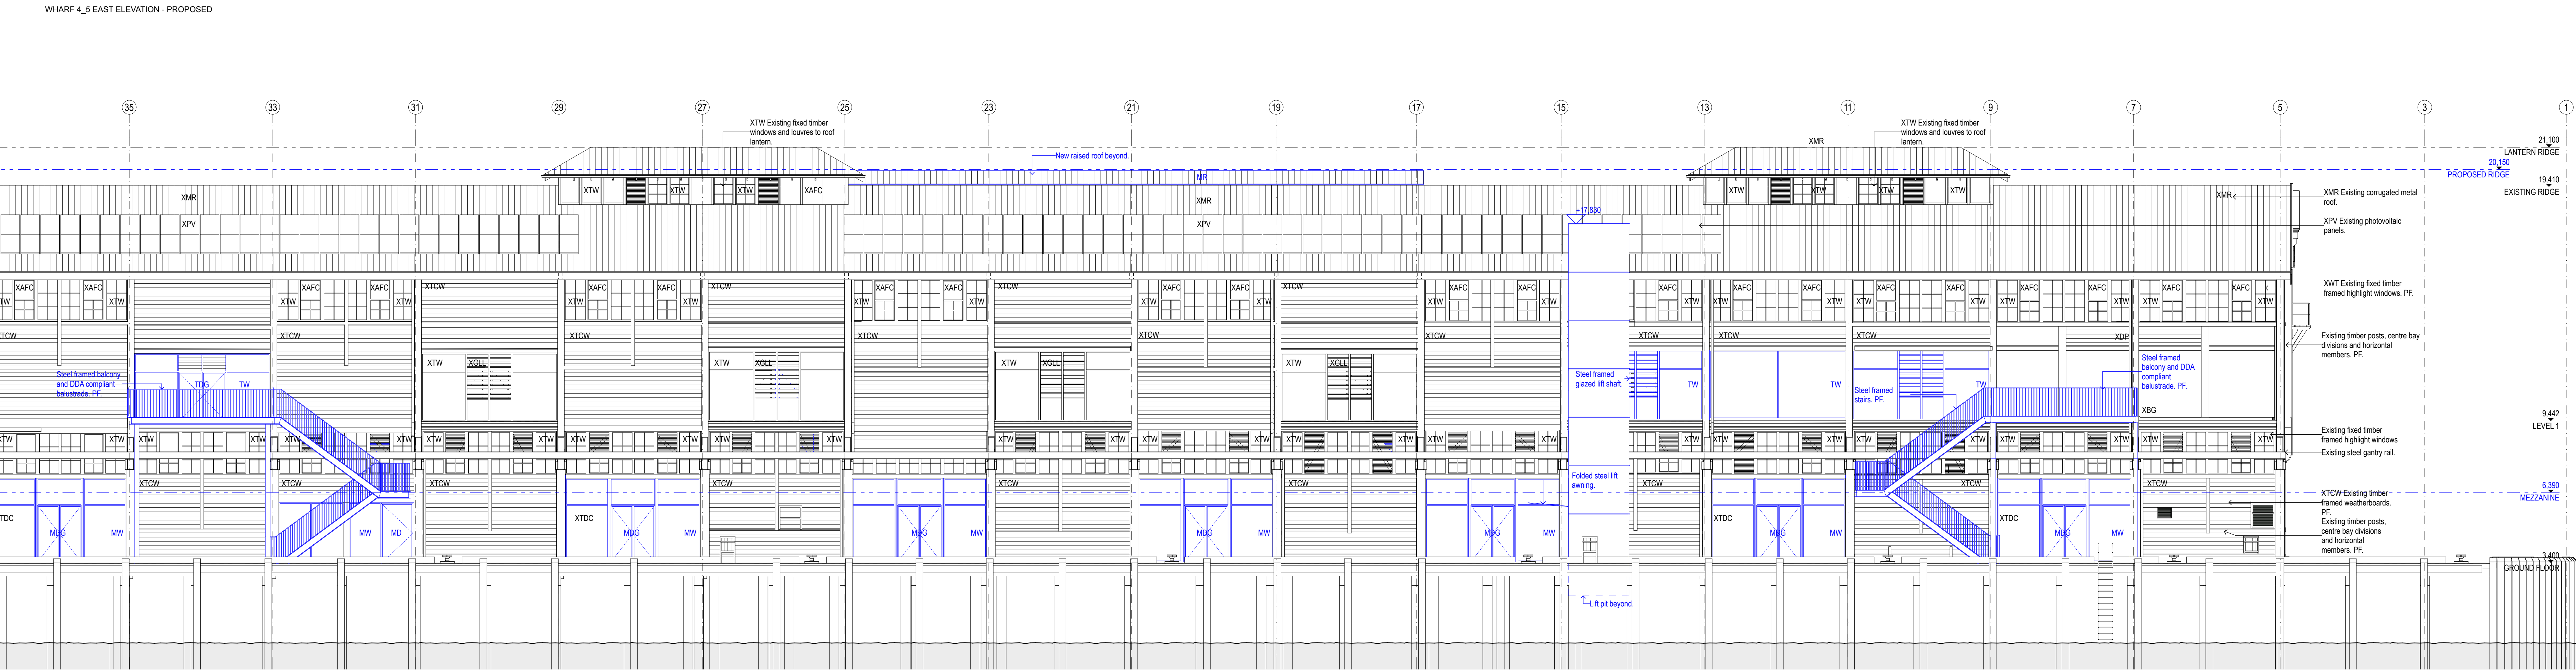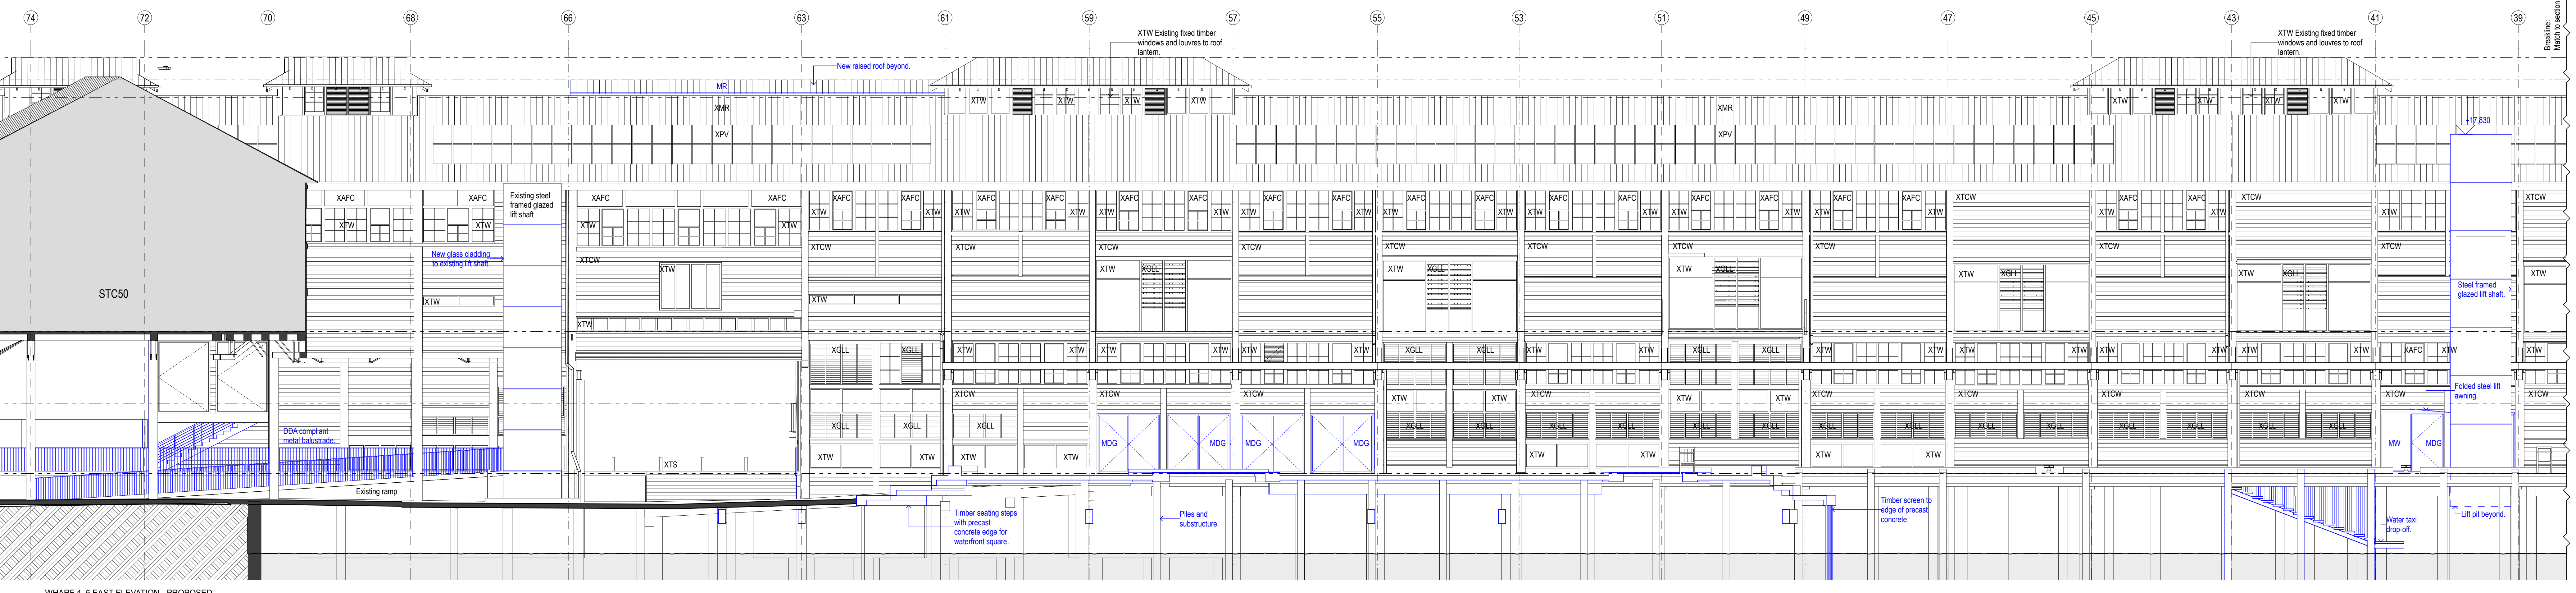

DATE	REV	NOTES

**NOTES:**  
 Do not scale off drawings. Use figured dimensions only. Report any discrepancies to the architect. These designs, plans, specifications and the copyright therein are the property of Tonkin Zulaikha Greer Architects Pty Ltd. and must not be reproduced or copied wholly or in part without written permission of Tonkin Zulaikha Greer Architects Pty Ltd.

**ACCESS CONSULTANT**  
 Accessibility Solutions  
 ARUP  
 Phone: 9550 1940  
 Email: mervyn@access.com.au

**ACOUSTIC ENGINEER**  
 Heritage & Heritage  
 ARUP  
 Phone: 9330 8354  
 Email: rich.hewitt@arup.com

**BCA CONSULTANT**  
 Blackett Murray & Associates  
 ARUP  
 Phone: 9220 0038  
 Email: ryan.blair@arup.com

**PROGRAMME MANAGEMENT**  
 Cadence  
 Phone: 9557 9999  
 Email: jacob@cadence.com.au

**ELECTRICAL ENGINEER**  
 ARUP  
 Phone: 9220 0038  
 Email: ryan.blair@arup.com

**ESD CONSULTANT**  
 ARUP  
 Phone: 9220 0038  
 Email: ryan.blair@arup.com

**WASTE CONSULTANT**  
 ARUP  
 Phone: 9220 0038  
 Email: ryan.blair@arup.com

**MARINE ECOLOGIST**  
 Jacobs  
 Phone: 9522 5277  
 Email: shela.yarwood@jacobs.com

**CLIENT:**  
 ARTS NSW  
 DELIVERY AGENCY:  
 INFRASTRUCTURE NSW  
 Phone: 8016 0133  
 Email: nicholas.wolf@infrastructure.nsw.gov.au

**PROJECT:**  
 WALSH BAY ARTS PRECINCT

**ARCHITECT:**  
 TONKIN ZULAIKHA GREER ARCHITECTS  
 117 Reservoir Street  
 ABN: 4602222349  
 P: (02) 9215 4900  
 F: (02) 9215 4901  
 EMAIL: info@tzg.com.au  
 WEB: www.tzg.com.au

**DRAWING TITLE:**  
 WHARF 4.5 - EAST ELEVATION - PROPOSED

**SCALES:**  
 1:500, 1:200@A2, 1:250, 1:100@A0

**DRAWN BY:** GSJ/MWR/KL  
**CHECKED:** JHC/WTS/ABN  
**DATE:** 14/11/2016  
**PHASE:** FOR APPROVAL  
**DRAWING NO:** A-302  
**REV:**

SSDA ISSUE

Drawings to be used in conjunction with the following documents:  
 1. WHARF 4.5 EAST ELEVATION - PROPOSED (A-302)  
 2. WHARF 4.5 EAST ELEVATION - PROPOSED (A-303)  
 3. WHARF 4.5 EAST ELEVATION - PROPOSED (A-304)  
 4. WHARF 4.5 EAST ELEVATION - PROPOSED (A-305)  
 5. WHARF 4.5 EAST ELEVATION - PROPOSED (A-306)  
 6. WHARF 4.5 EAST ELEVATION - PROPOSED (A-307)  
 7. WHARF 4.5 EAST ELEVATION - PROPOSED (A-308)  
 8. WHARF 4.5 EAST ELEVATION - PROPOSED (A-309)  
 9. WHARF 4.5 EAST ELEVATION - PROPOSED (A-310)