



LOCALITY PLAN


AUSTRALIAN BORDER FORCE
McPHERSON STREET, BANKSMEADOW, NSW

DRAWING NO. DA. 3438-01

Job No: 3438

Date: 31/08/2016

Scale: 1:2000 @ B1

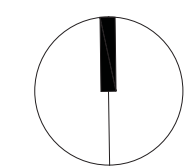

THIS WORK IS CONFIDENTIAL & THE SUBJECT OF COPYRIGHT OWNED BY QANSTRUCT (AUSTRALIA) PTY LTD. IT IS MADE IN AUSTRALIA IN JAN 2016. SUBJECT TO THE COPYRIGHT ACT, THIS IT MAY NOT BE REPRODUCED, PUBLISHED, COMMUNICATED TO THE PUBLIC OR DISCLOSED TO ANY THIRD PARTY WITHOUT THE WRITTEN CONSENT OF QANSTRUCT (AUSTRALIA) PTY LTD. ANY IMPLIED LICENCE IS EXPRESSLY NEGATED. THIS NOTICE PREVAILS OVER ANY OTHER DOCUMENTATION UNLESS SUCH DOCUMENTATION HAS BEEN SIGNED ON BEHALF OF QANSTRUCT (AUSTRALIA) PTY LTD.

Qanstruct Pty Ltd
ACN 070 953 874
ABN 88 765 907 859

500 Burwood Road,
Hawthorn, Victoria,
Australia 3122

Telephone (03) 9810 8300
Facsimile (03) 9810 8399





<u>AREA/FACILITY SCHEDULE</u>		
DAY RUNS	FENCED	NO. 34
KENNELS	BLOCKS	NO. 7
OFFICE		1,000 M ²
CAR PARKING	OPEN	NO. 25
	COVERED	NO. 22*
SITE AREA		21,546 M ²
*(INCLUDES NO.3 TRAILER PARKS)		
 PLOT RATIO		
OFFICE/SUPPORT		1,000 M ²
KENNEL BLOCKS x7		1,693 M ²
COVERED PARKING		743 M ²
OFFICE/SUPPORT BUILDING		115 M ²
COVERED AREA & CANOPIES		
TOTAL AREA		3551 M ²
SITE COVERAGE		16.5%





SITE PLAN

DRAWING NO. DA. 3438-02

Job No: 3438

Date: 31/08/2016

Scale: 1:400 @ B1

AUSTRALIAN BORDER FORCE
McPHERSON STREET, BANKSMEADOW, NSW

THIS WORK IS CONFIDENTIAL & THE SUBJECT OF COPYRIGHT OWNED BY QANSTRUCT AUSTRALIA PTY LTD. IT IS MADE IN AUSTRALIA ON 31/08/2016. SUBJECT TO THE COPYRIGHT ACT, THIS IT MAY NOT BE REPRODUCED, PUBLISHED, COMMUNICATED TO THE PUBLIC OR DISCLOSED TO ANY THIRD PARTY WITHOUT THE WRITTEN CONSENT OF QANSTRUCT AUSTRALIA PTY LTD. ANY IMPLIED LICENCE IS EXPRESSLY NEGATED. THIS NOTICE PREVAILS OVER ANY OTHER DOCUMENTATION UNLESS SUCH DOCUMENTATION HAS BEEN WORKED ON BEHALF OF QANSTRUCT AUSTRALIA PTY LTD.

Qanstruct Pty Ltd
ACN 070 953 874
ABN 88 765 907 859

500 Burwood Road,
Hawthorn, Victoria,
Australia 3122

Telephone (03) 9810 8300
Facsimile (03) 9810 8399





ADMINISTRATION/SUPPORT BUILDING

DRAWING NO. DA. 3438-03

Job No: 3438

Date: 31/08/2016

Scale: 1:100 @ B1





AUSTRALIAN BORDER FORCE
McPHERSON STREET, BANKSMEADOW, NSW

THIS WORK IS CONFIDENTIAL & THE SUBJECT OF COPYRIGHT OWNED BY QANSTRUCT JUSTIT PTY LTD. IT IS MADE IN AUSTRALIA OR IN PART. SUBJECT TO THE COPYRIGHT ACT 1969 IT MAY NOT BE REPRODUCED, PUBLISHED, COMMUNICATED TO THE PUBLIC OR DISCLOSED TO ANY THIRD PARTY WITHOUT THE WRITTEN CONSENT OF QANSTRUCT JUSTIT PTY LTD. ANY IMPLIED LICENSE IS EXPRESSLY NEGATED. THIS NOTICE PREVAILS OVER ANY OTHER DOCUMENTATION UNLESS SUCH DOCUMENTATION HAS BEEN SIGNED ON BEHALF OF QANSTRUCT JUSTIT PTY LTD.

Qanstruct Pty Ltd
ACN 070 953 874
ABN 88 765 907 859

500 Burwood Road,
Hawthorn, Victoria,
Australia 3122

Telephone (03) 9810 8300
Facsimile (03) 9810 8399

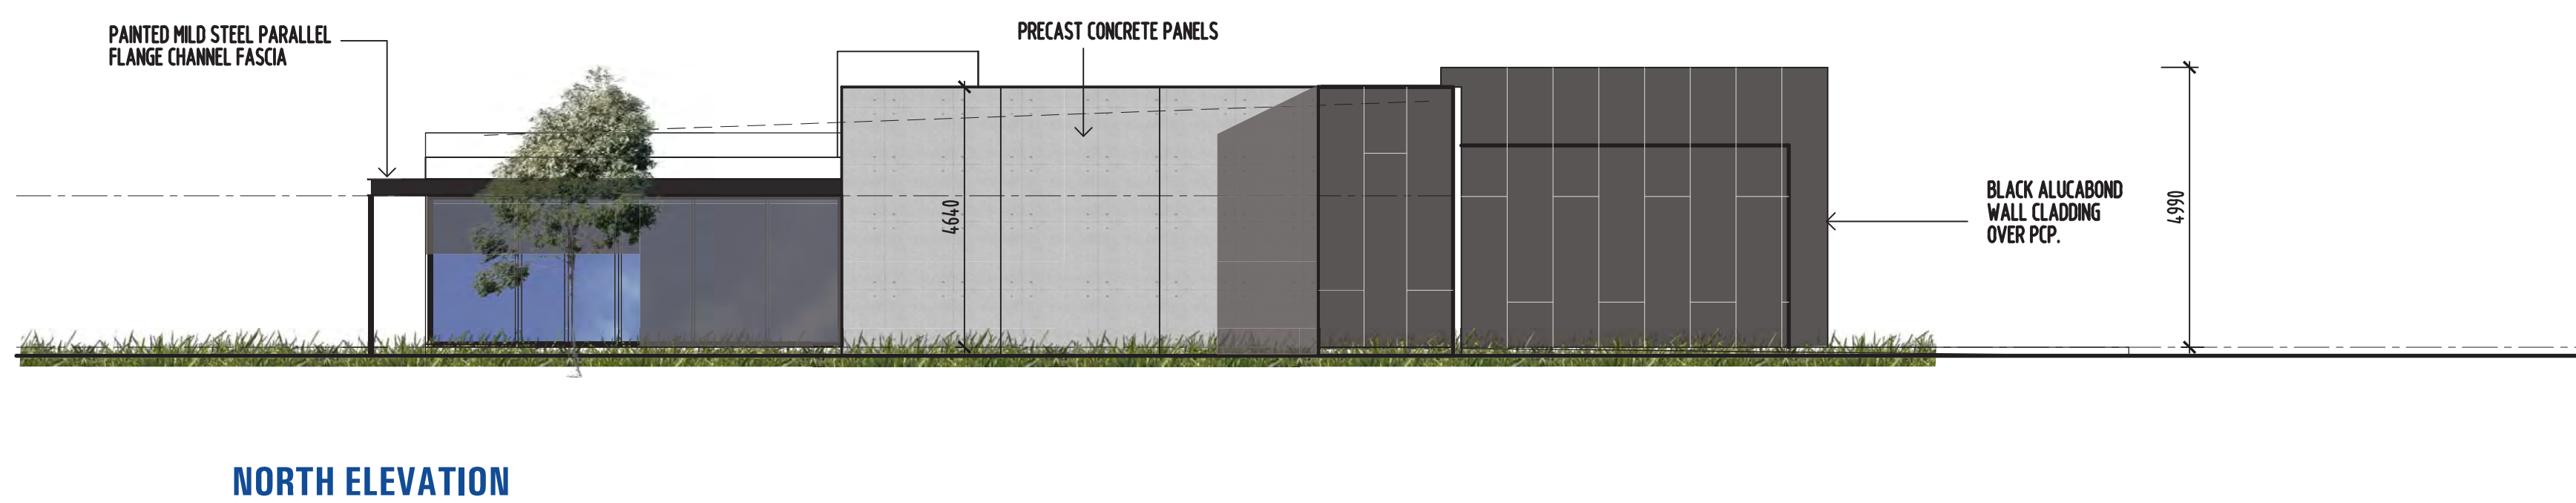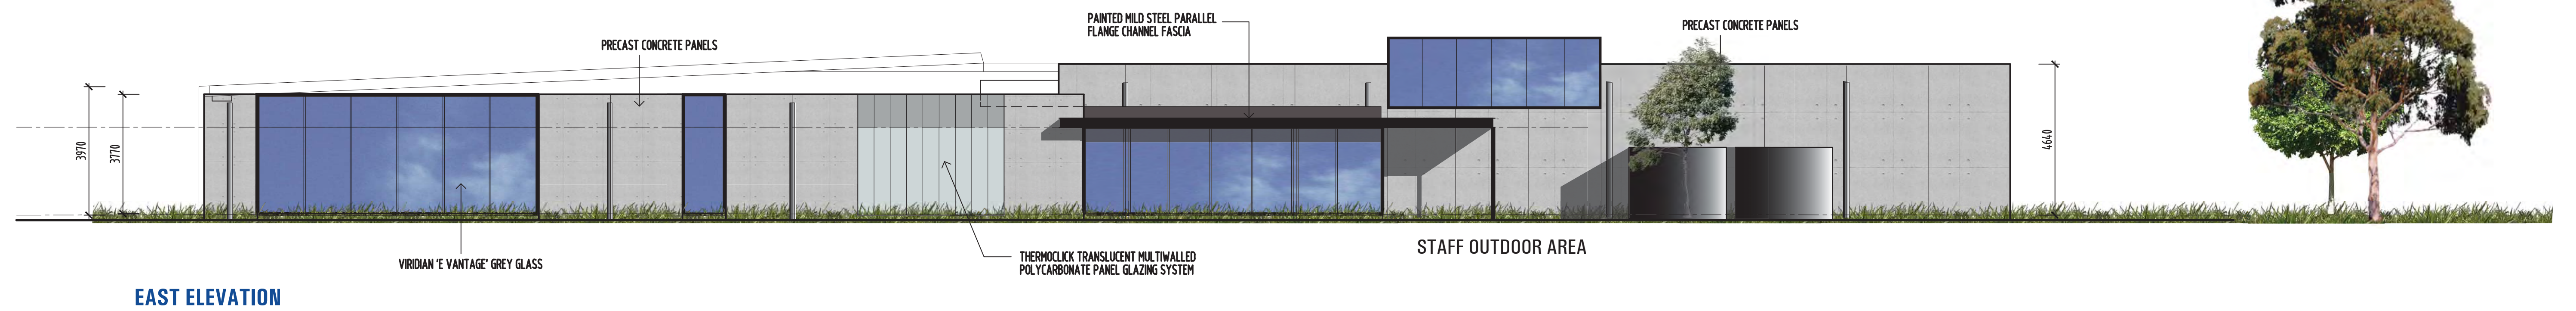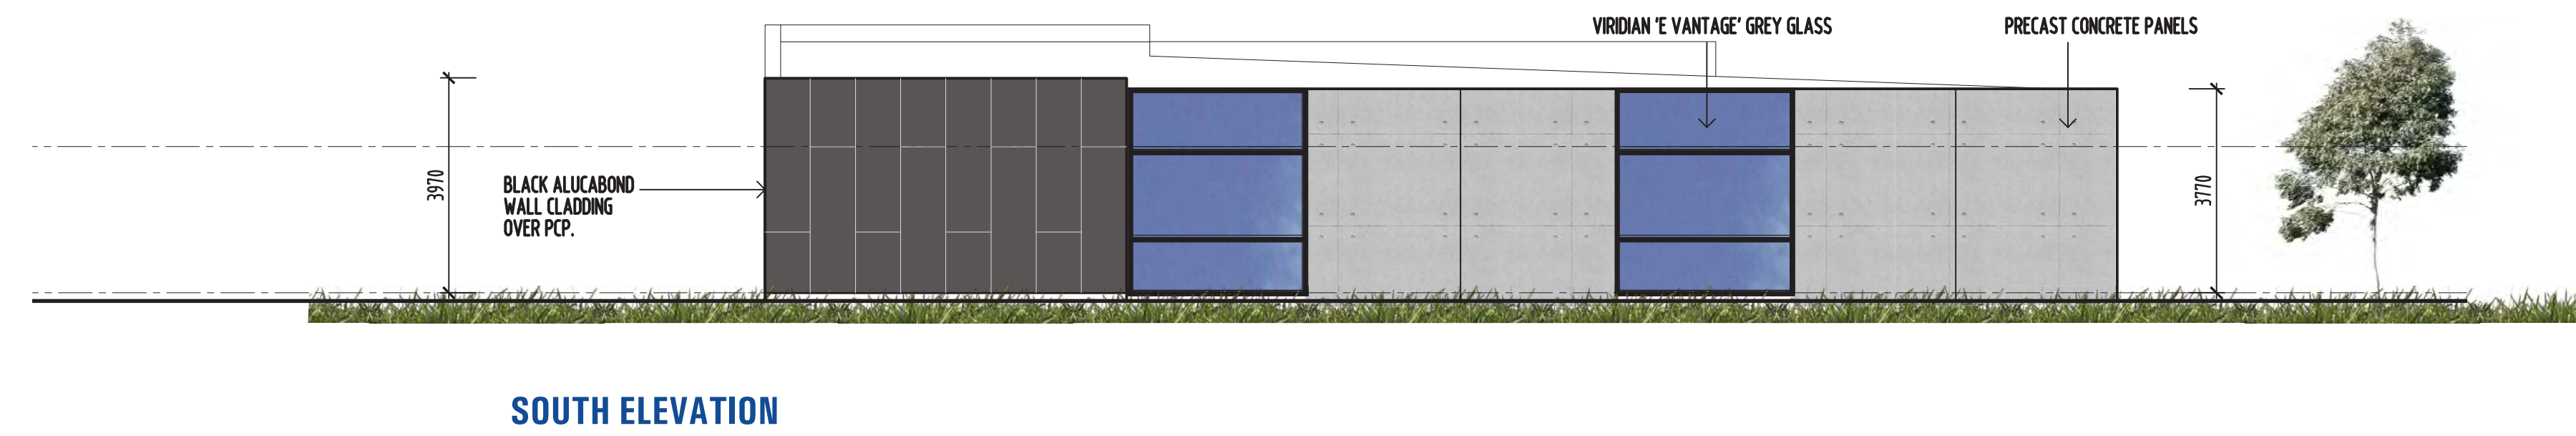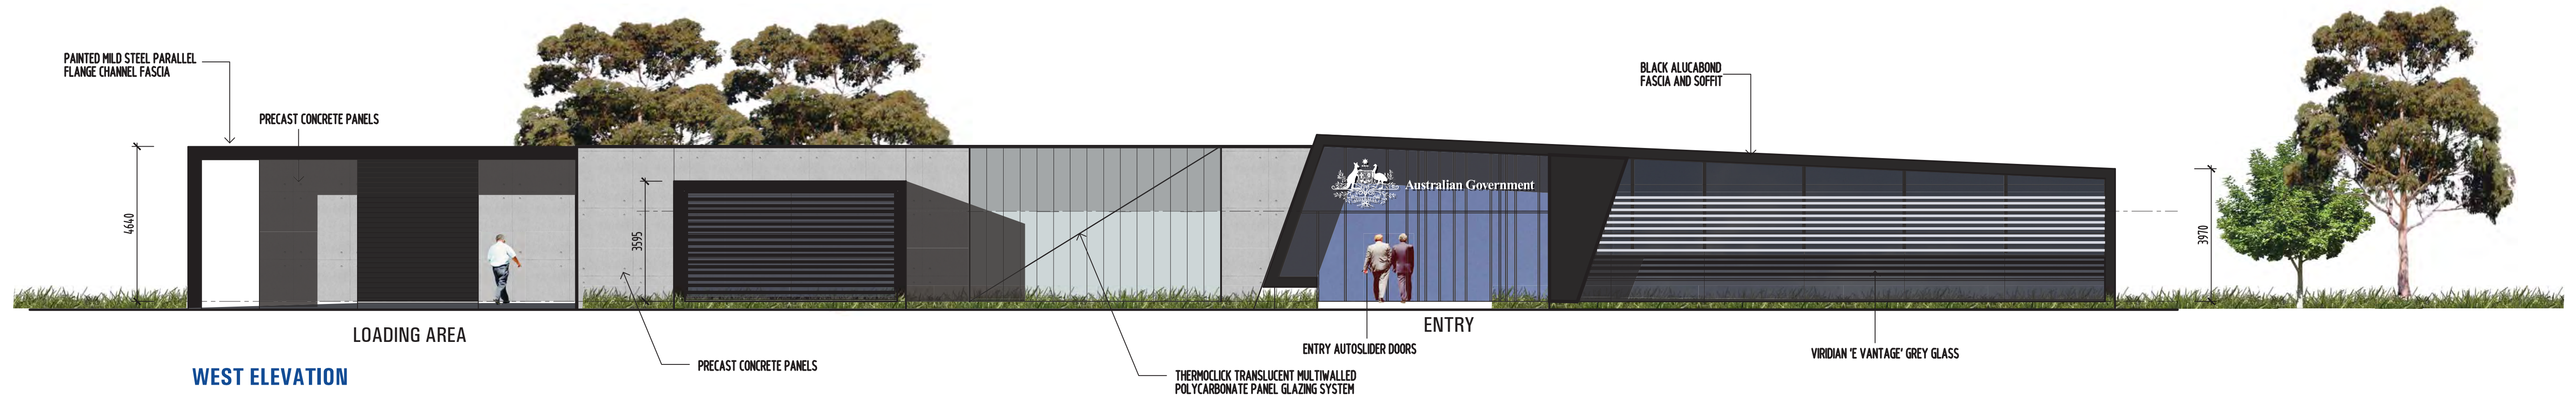

ADMINISTRATION/SUPPORT BUILDING SECTIONS AND ELEVATIONS

AUSTRALIAN BORDER FORCE
McPHERSON STREET, BANKSMEADOW, NSW

DRAWING NO. DA. 3438-05

Job No: 3438

Date: 31/08/2016

Scale: 1:100 @ B1


THIS WORK IS CONFIDENTIAL & THE SUBJECT OF COPYRIGHT OWNED BY QANSTRUCT (AUSTRALIA) PTY LTD. IT IS MADE IN AUSTRALIA ON 31/08/2016. SUBJECT TO THE COPYRIGHT ACT 1969 IT MAY NOT BE REPRODUCED, PUBLISHED, COMMUNICATED TO THE PUBLIC OR DISCLOSED TO ANY THIRD PARTY WITHOUT THE WRITTEN CONSENT OF QANSTRUCT (AUSTRALIA) PTY LTD. ANY IMPLIED LICENCE IS EXPRESSLY NEGATED. THIS NOTICE PREVAILS OVER ANY OTHER DOCUMENTATION UNLESS SUCH DOCUMENTATION HAS BEEN SIGNED ON BEHALF OF QANSTRUCT (AUSTRALIA) PTY LTD.

Qanstruct Pty Ltd
ACN 070 953 874
ABN 88 765 907 859



500 Burwood Road,
Hawthorn, Victoria,
Australia 3122

Telephone (03) 9810 8300
Facsimile (03) 9810 8399



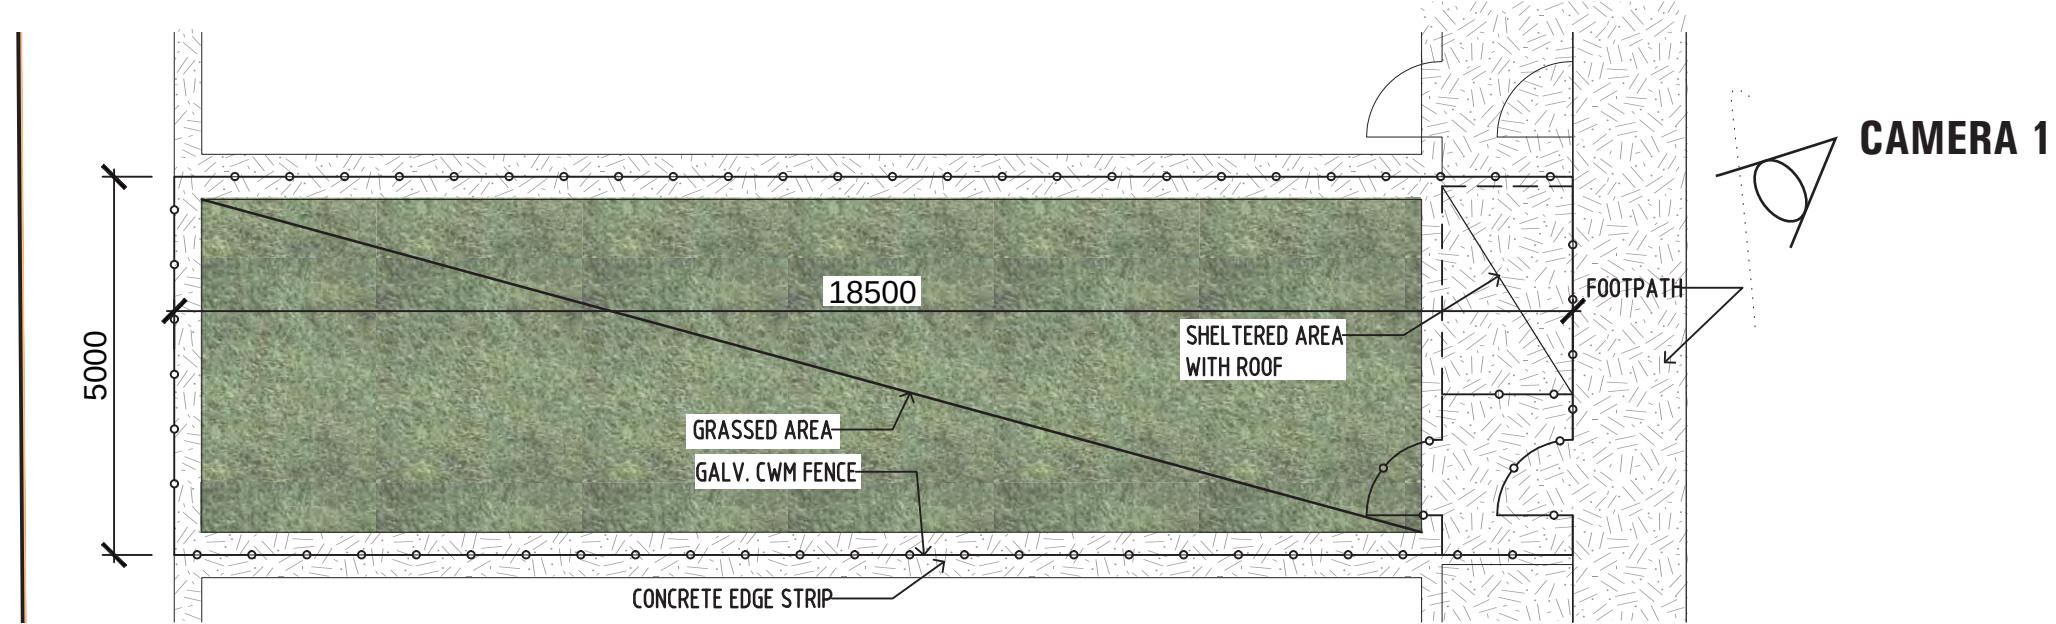


DAY RUN PLAN

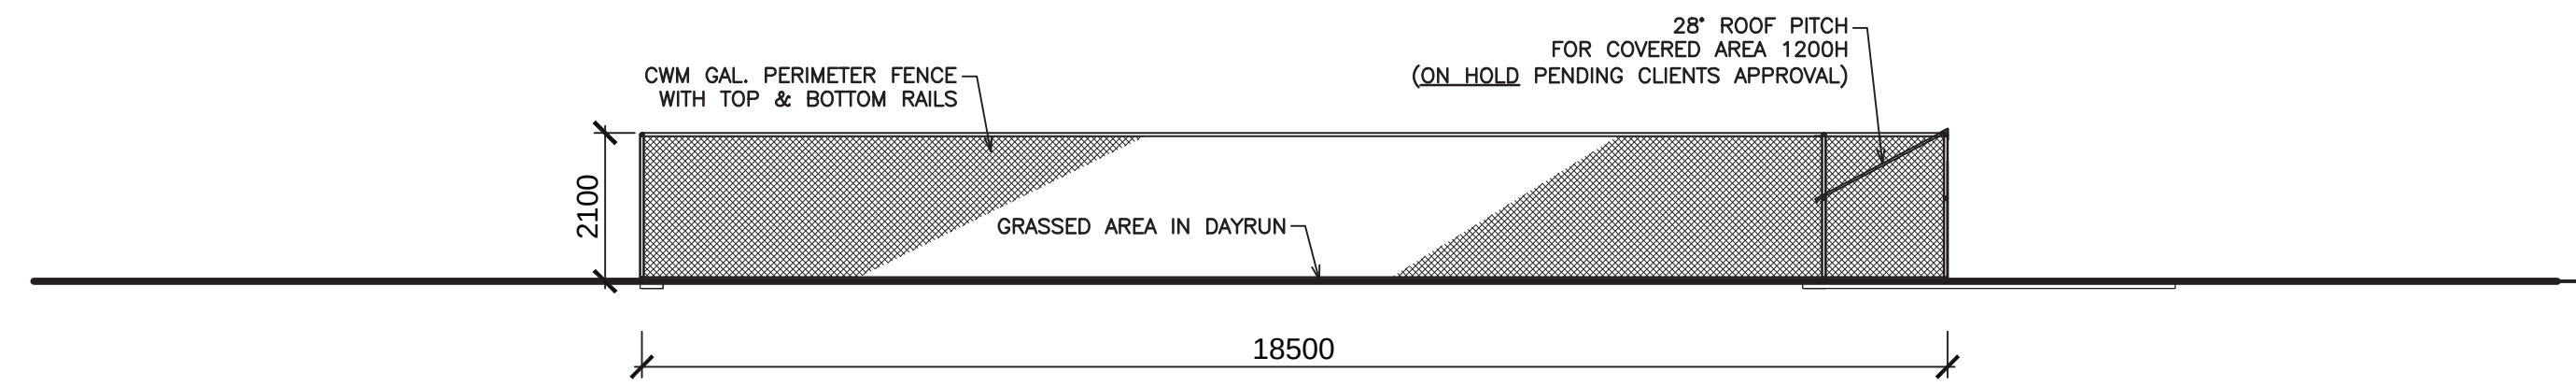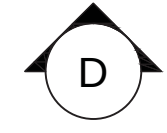


VIEW D (DAY RUN)




CAMERA 1

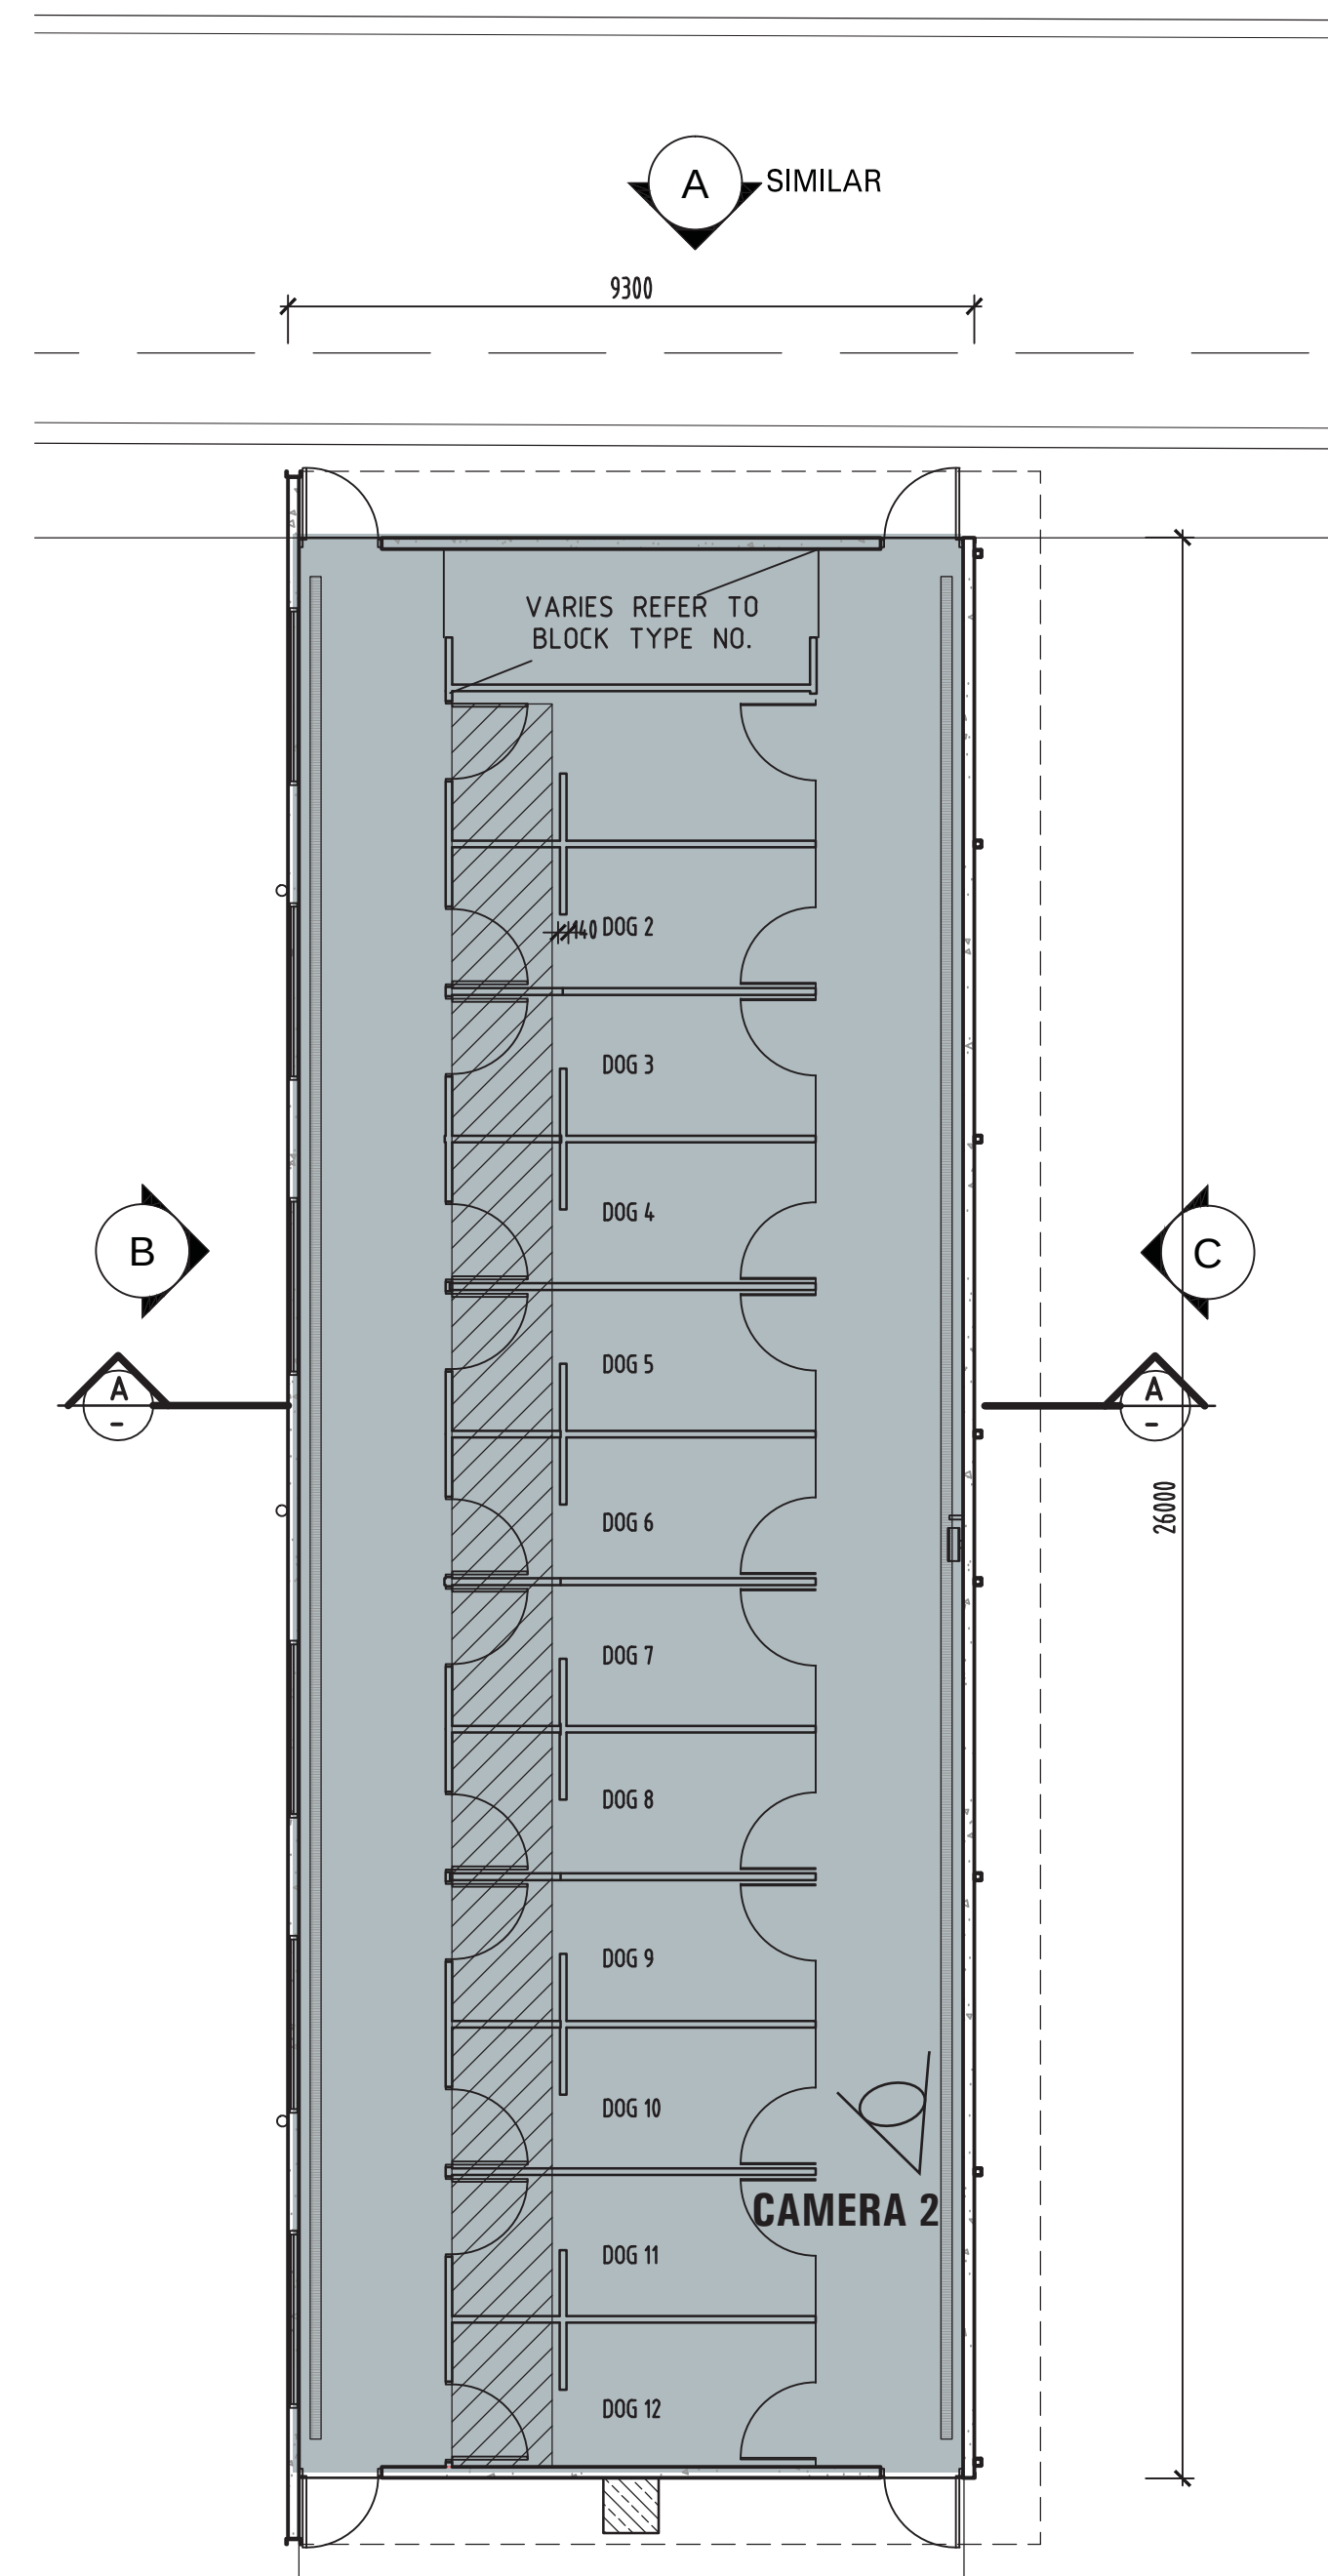


KENNEL PLAN

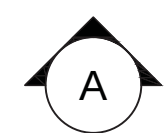


CAMERA 3

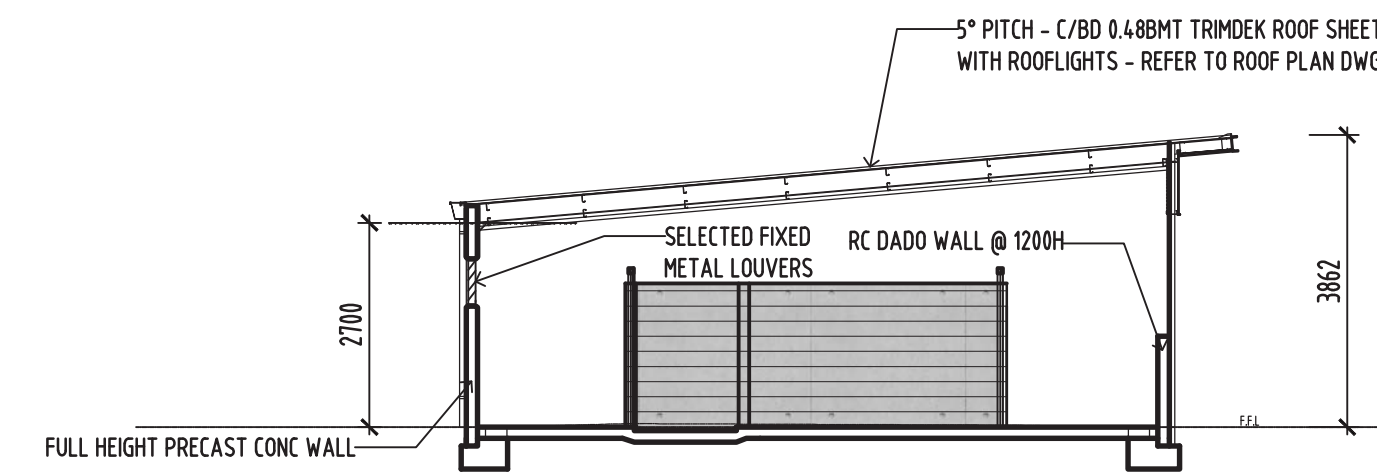


SECTION A-A

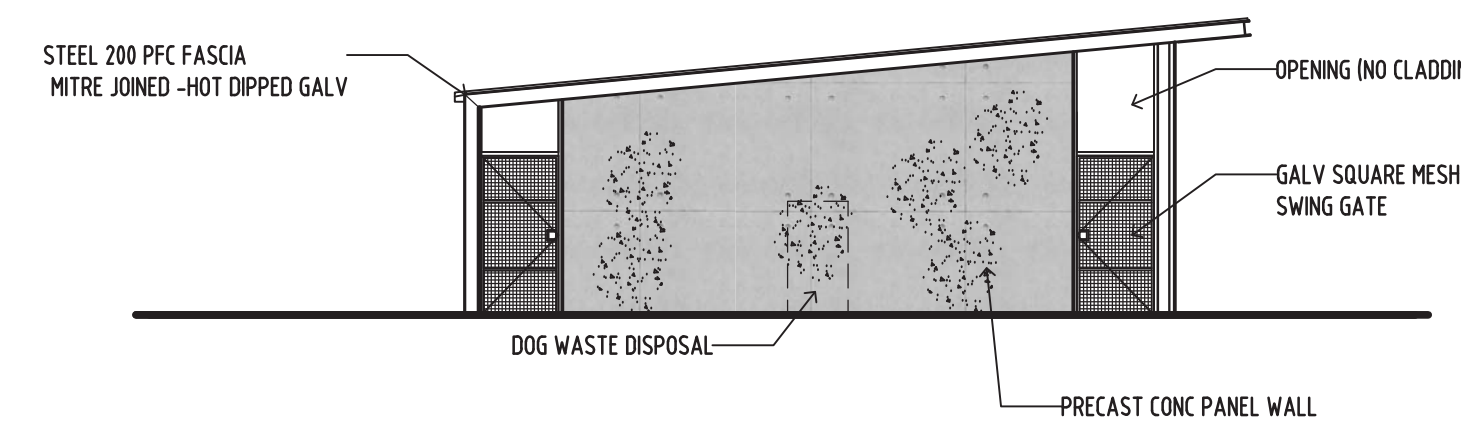


VIEW A

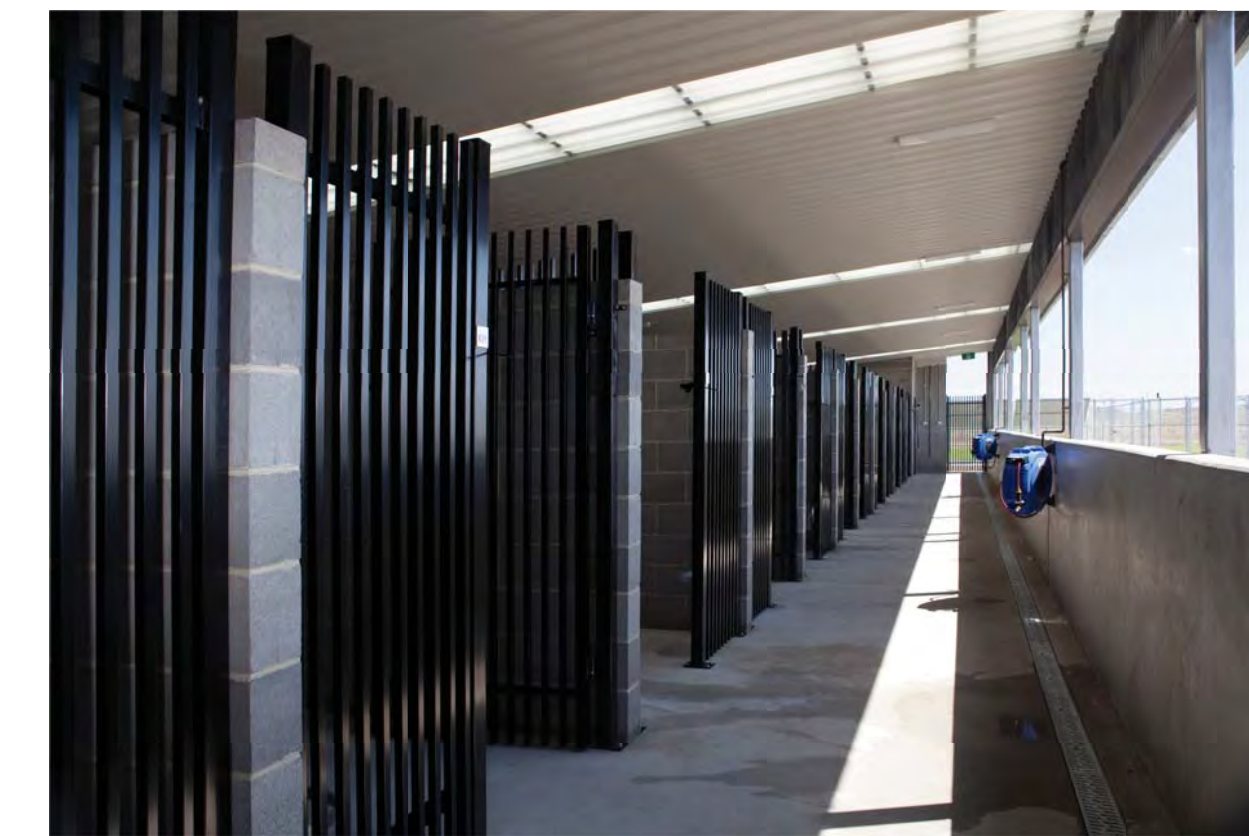

CAMERA 2

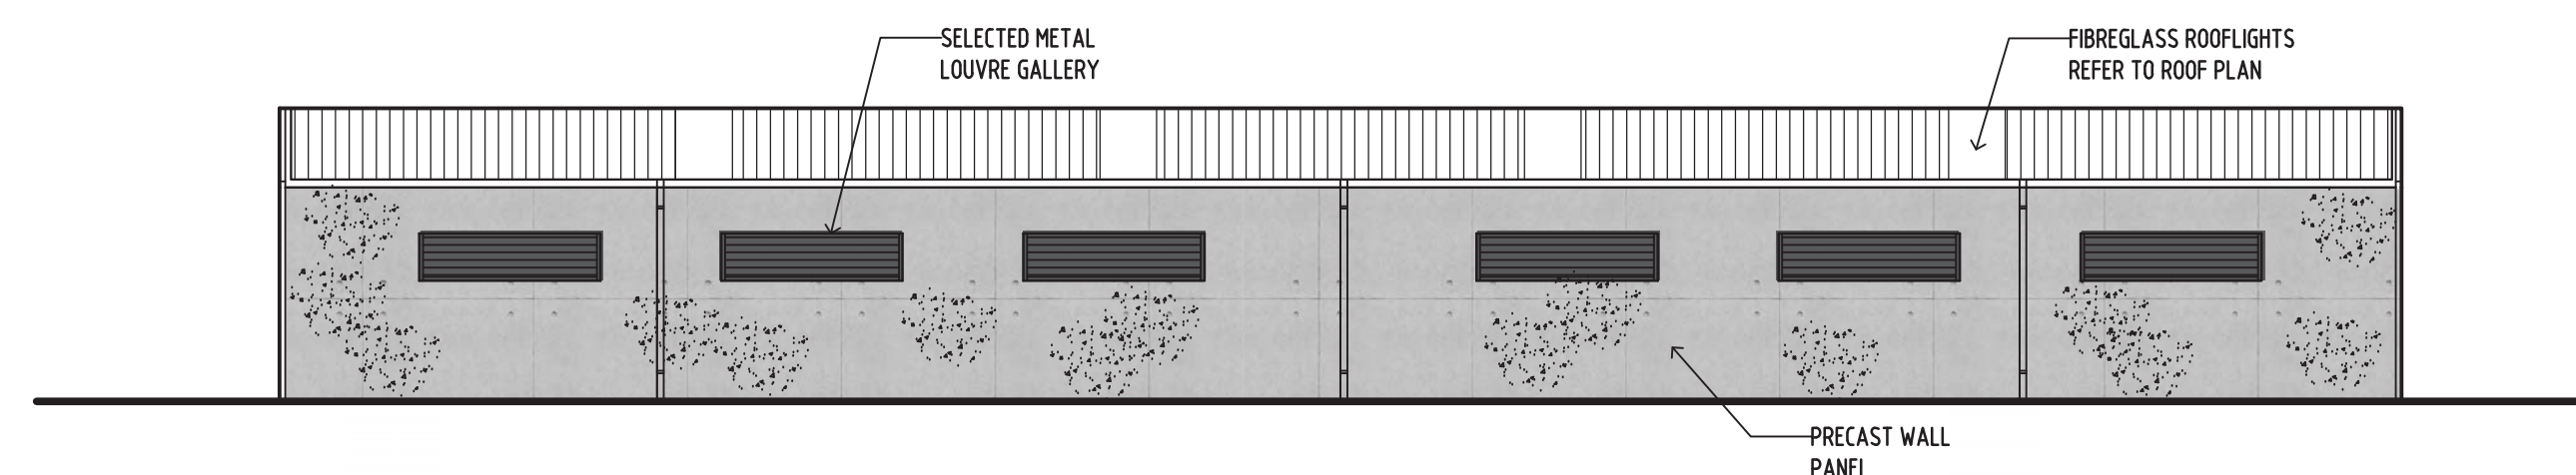

VIEW B

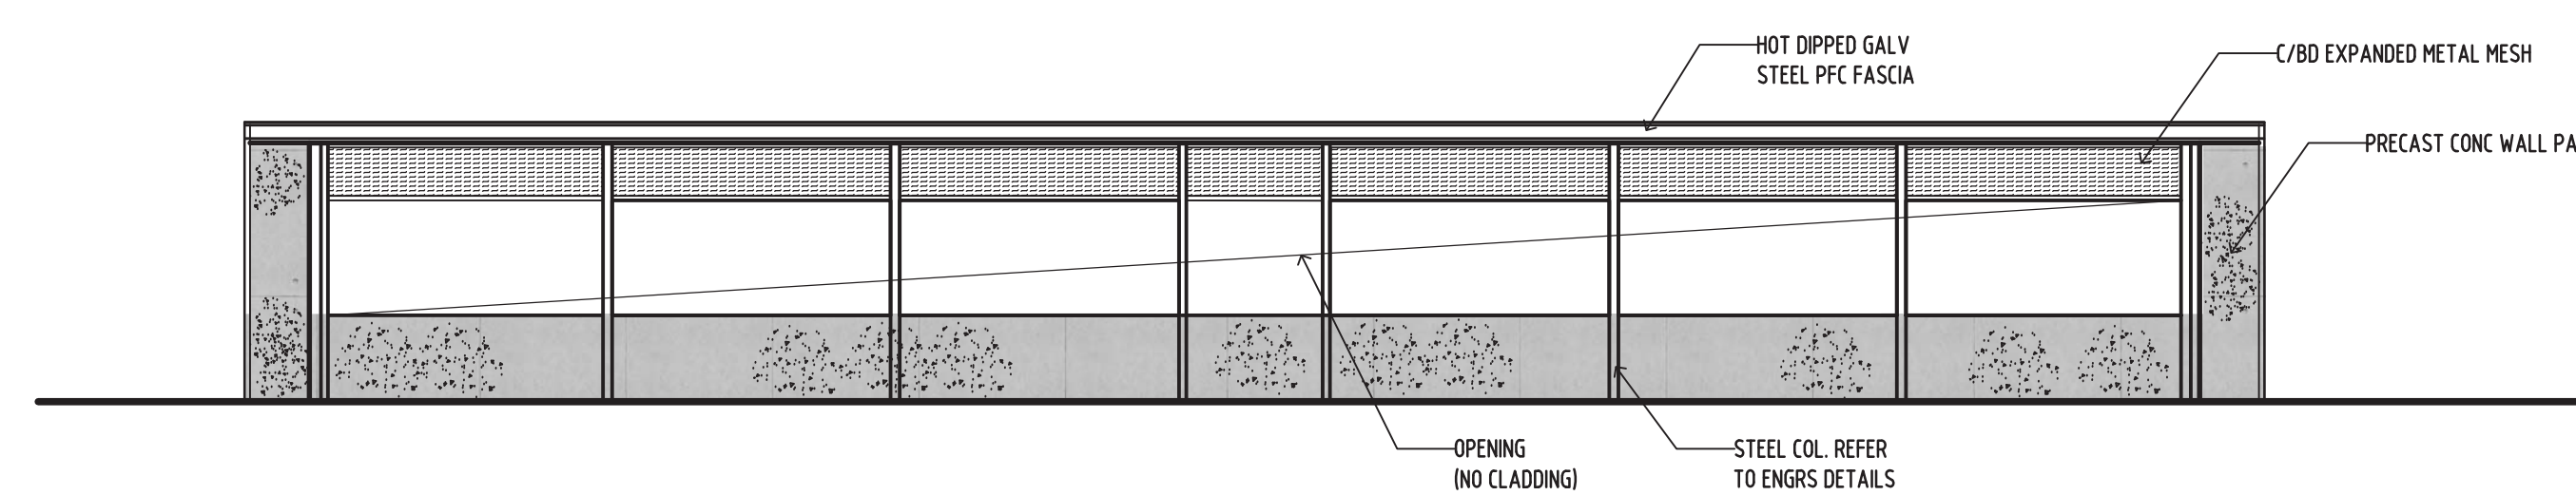

VIEW C



CAMERA 3



KENNELS PLAN SECTIONS AND ELEVATIONS


AUSTRALIAN BORDER FORCE
McPHERSON STREET, BANKSMEADOW, NSW

DRAWING NO. DA. 3438-04

Job No: 3438

Date: 29/07/2016

Scale: 1:100 @ B1

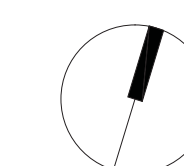

THIS WORK IS CONFIDENTIAL & THE SUBJECT OF COPYRIGHT OWNED BY QANSTRUCT AUSTRALIA PTY LTD. IT IS MADE IN AUSTRALIA ON JAN 2016. SUBJECT TO THE COPYRIGHT ACT 1969 IT MAY NOT BE REPRODUCED, PUBLISHED, COMMUNICATED TO THE PUBLIC OR DISCLOSED TO ANY THIRD PARTY WITHOUT THE WRITTEN CONSENT OF QANSTRUCT AUSTRALIA PTY LTD. ANY IMPLIED LICENSE IS EXPRESSLY NEGATED. THIS NOTICE PREVAILS OVER ANY OTHER DOCUMENTATION UNLESS SUCH DOCUMENTATION HAS BEEN SIGNED ON BEHALF OF QANSTRUCT AUSTRALIA PTY LTD.

Qanstruct Pty Ltd
ACN 070 953 874
ABN 88 765 907 859

500 Burwood Road,
Hawthorn, Victoria,
Australia 3122

Telephone (03) 9810 8300
Facsimile (03) 9810 8399

