




AREA/FACILITY SCHEDULE		
DAY RUNS	NORMAL	NO. 41
	ISOLATION	NO. 1
KENNELS	BLOCKS	NO. 7
OFFICE		1,200 M ²
CAR PARKING	OPEN	NO. 30
	COVERED	NO. 24*
SITE AREA		22,500 M ²
*(INCLUDES NO.3 TRAILER PARKS)		

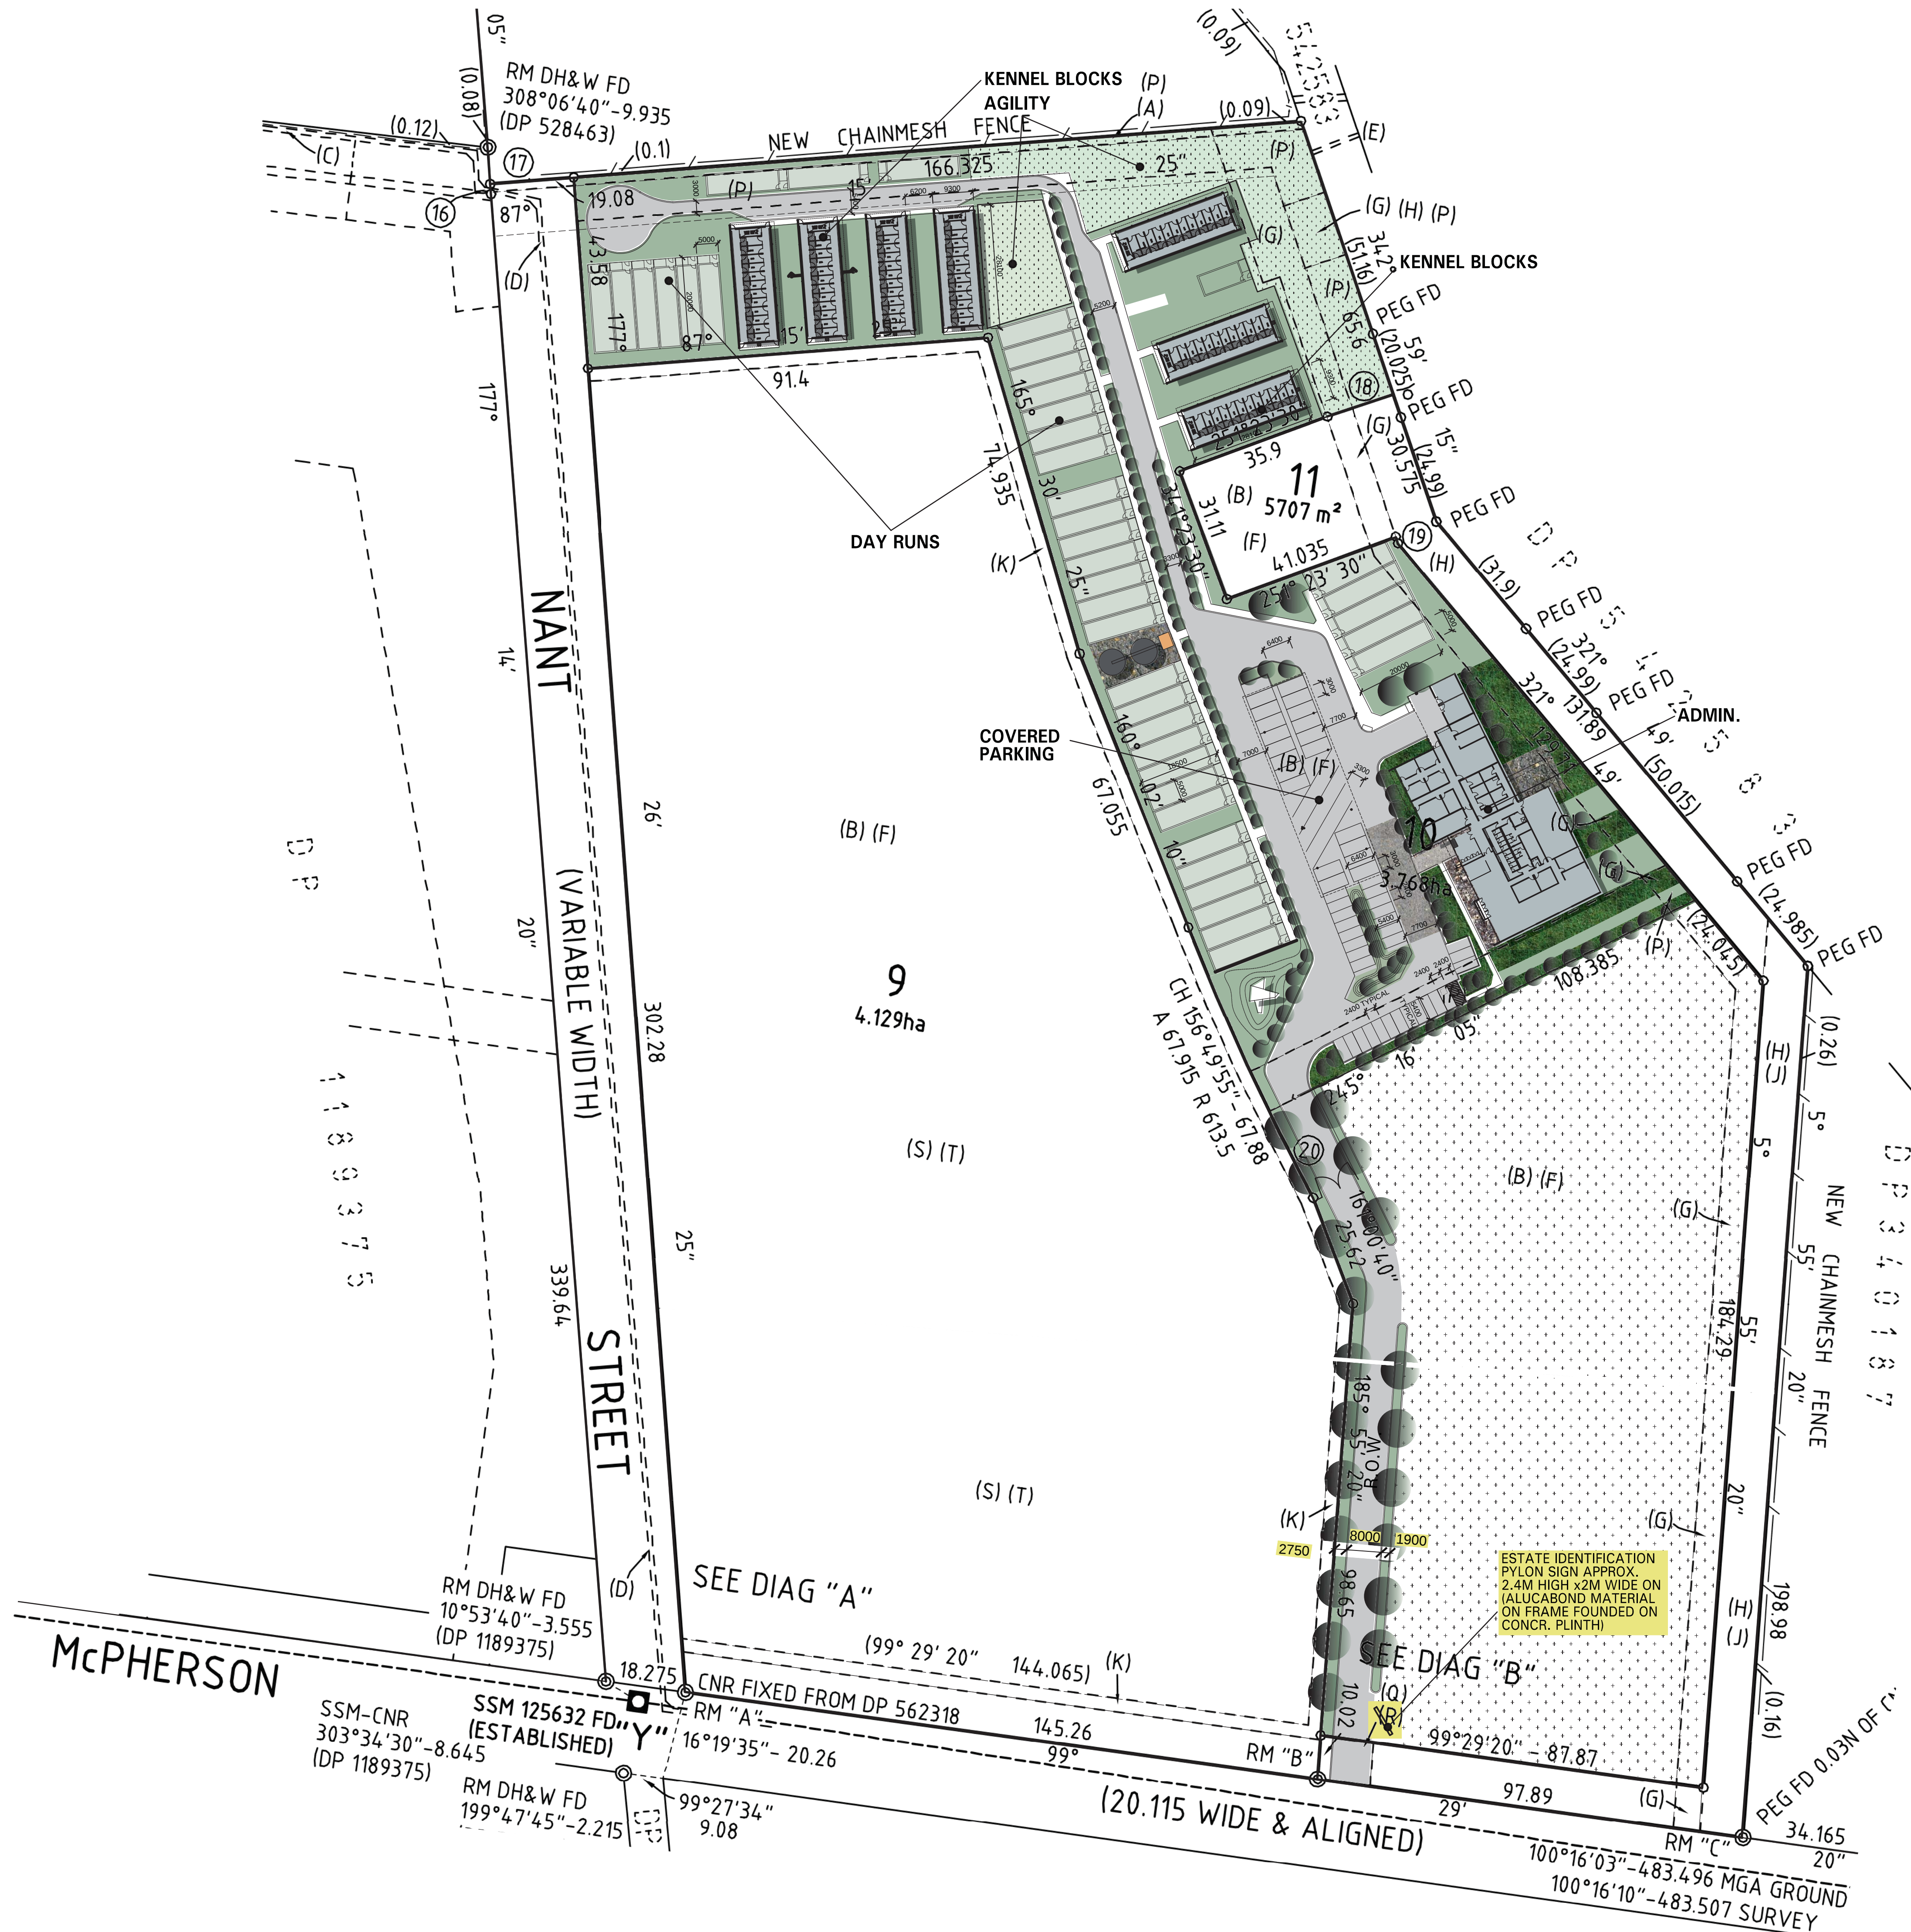

LOCALITY PLAN

AUSTRALIAN BORDER FORCE
McPHERSON STREET, BANKSMEADOW, NSW


DRAWING NO. DA. 3438-01 Job No: 3438 Date: 12/05/2016 Scale: 1:750 @ B1


THIS WORK IS CONFIDENTIAL & THE SUBJECT OF COPYRIGHT OWNED BY QANSTRUCT AUSTRALIA PTY LTD. A MAJOR AUSTRALIAN COMPANY. IT MAY NOT BE REPRODUCED, PUBLISHED, COMMUNICATED TO THE PUBLIC OR DISCLOSED TO ANY THIRD PARTY WITHOUT THE WRITTEN CONSENT OF QANSTRUCT AUSTRALIA PTY LTD. ANY IMPLIED LICENCE IS EXPRESSLY NEGATED. THIS NOTICE PREVAILS OVER ANY OTHER DOCUMENTATION UNLESS SUCH DOCUMENTATION HAS BEEN SIGNED ON BEHALF OF QANSTRUCT AUSTRALIA PTY LTD.

Qanstruct Pty Ltd
ACN 070 953 874
ABN 88 765 907 859

600 Burwood Road,
Hawthorn, Victoria,
Australia 3122

Telephone (03) 9810 8300
Facsimile (03) 9810 8399

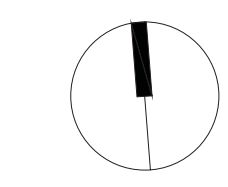

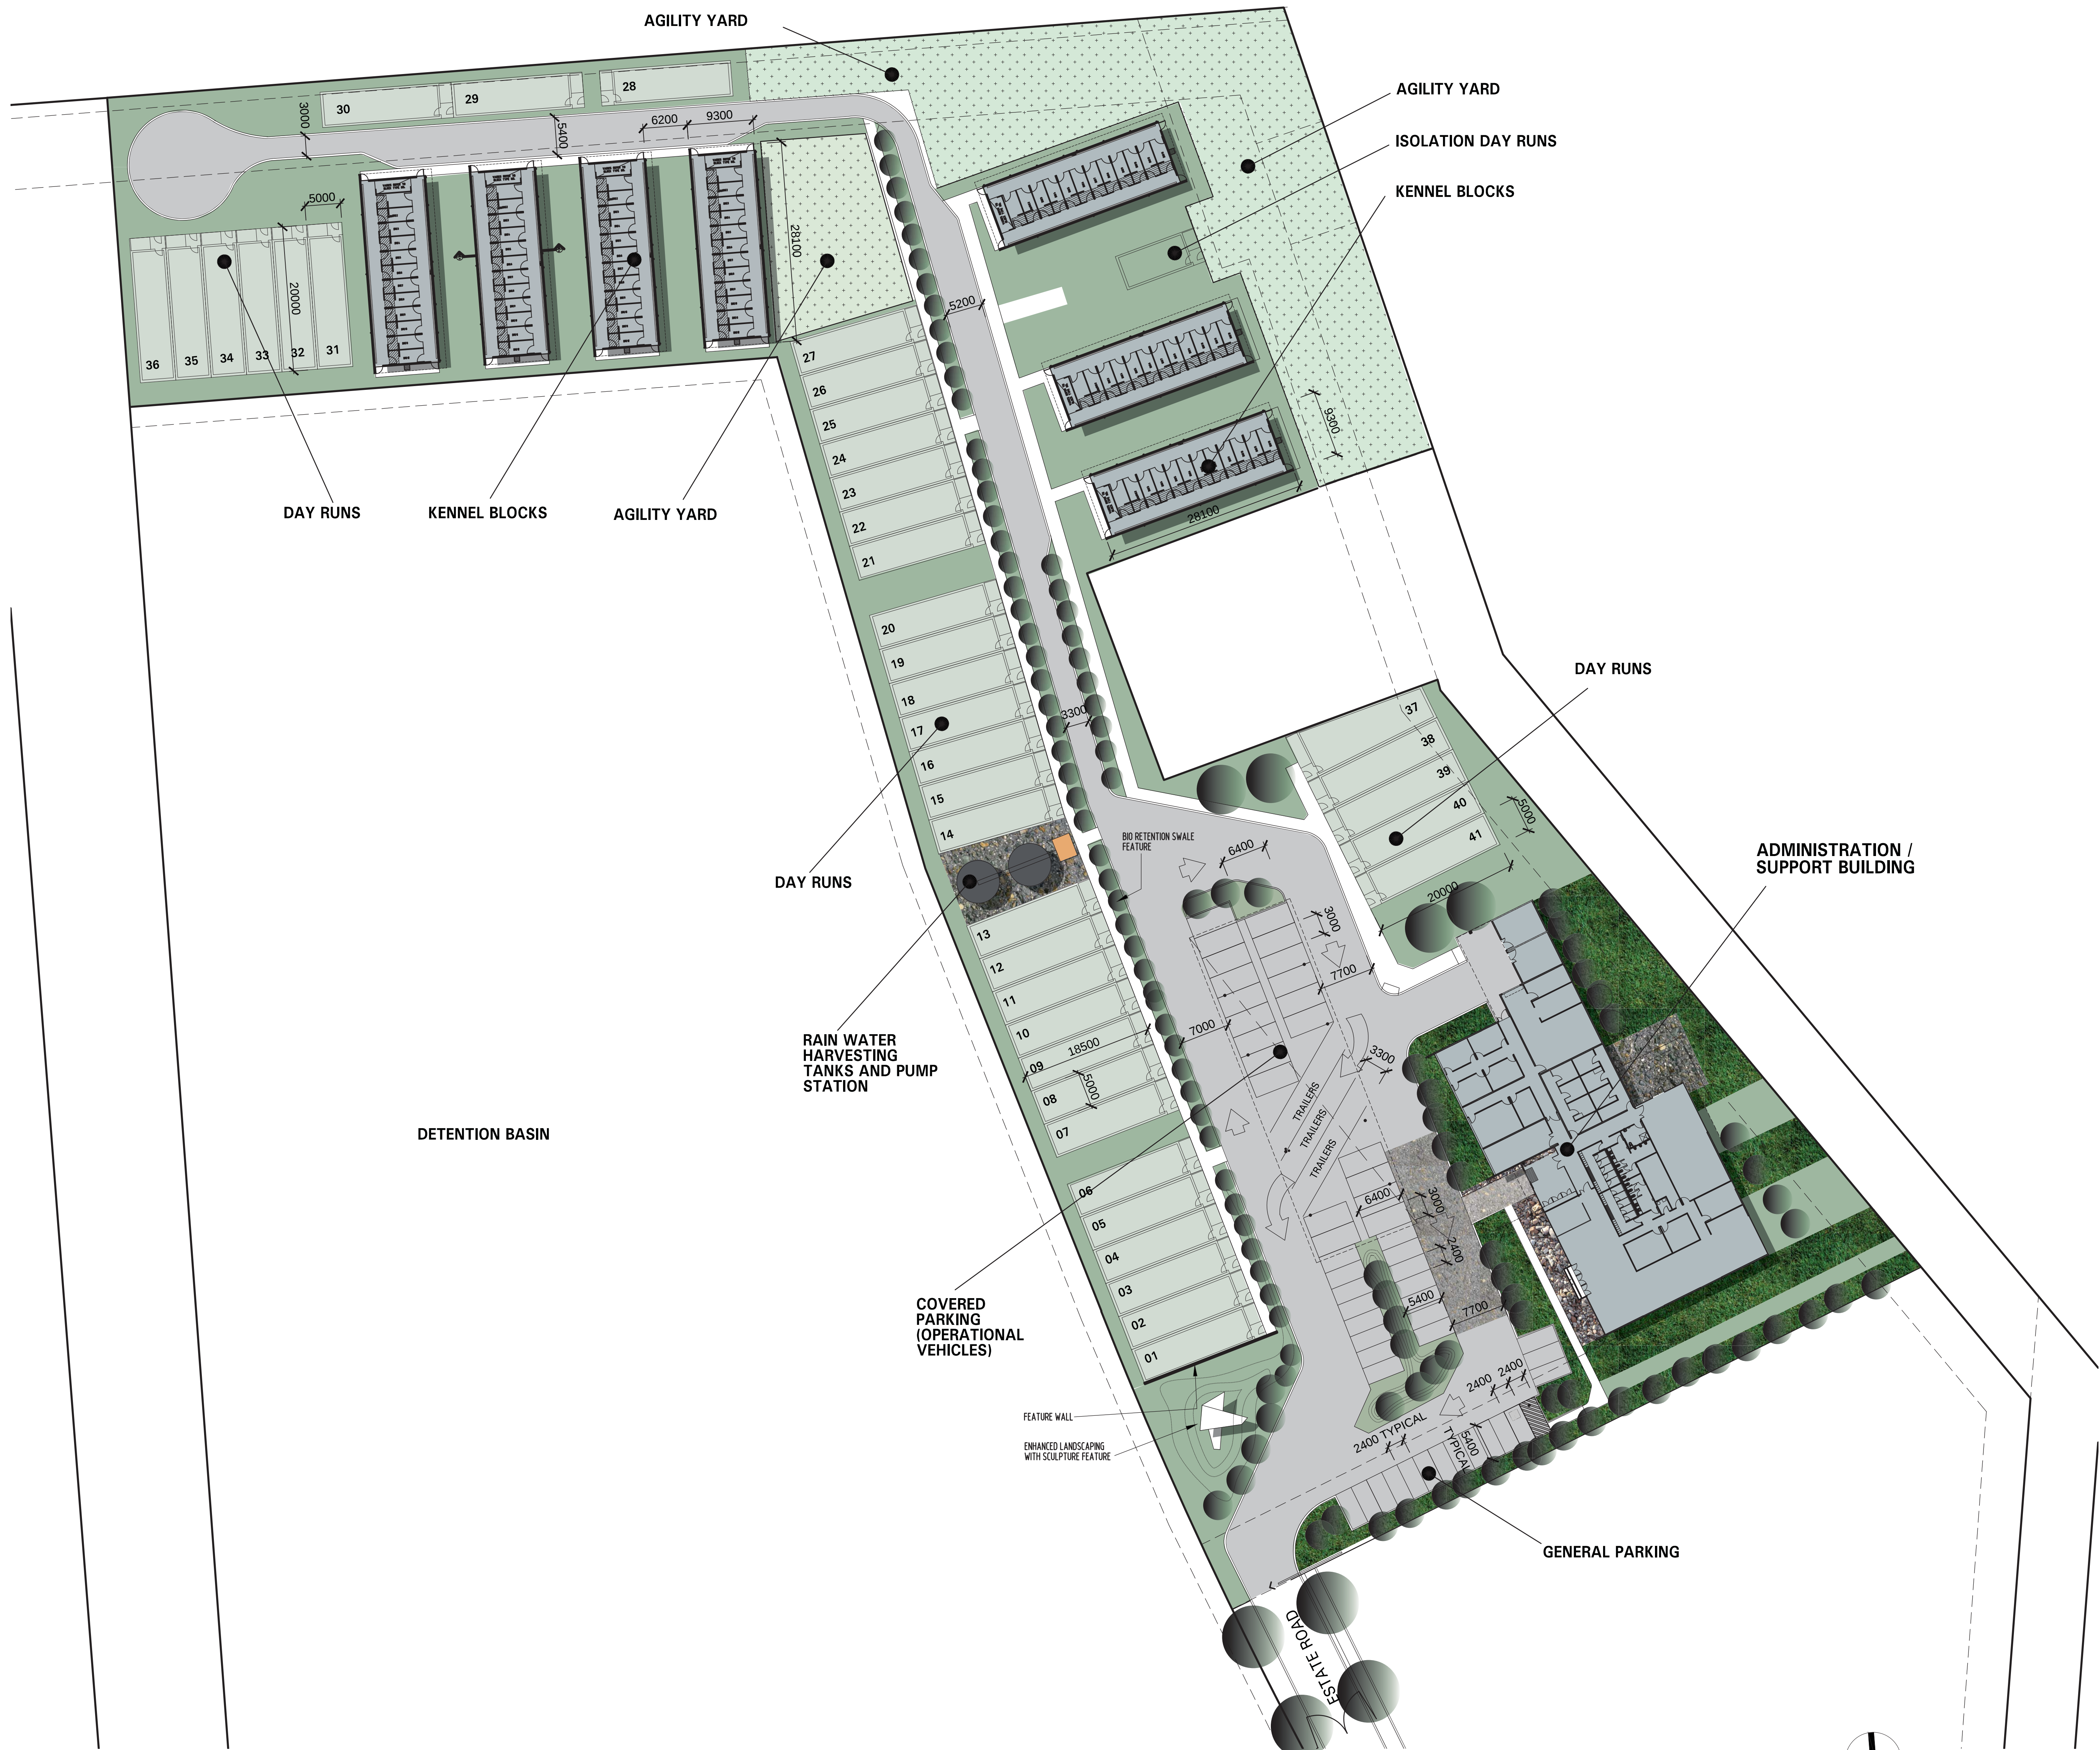

SITE PLAN

DRAWING NO. DA. 3438-02

Job No: 3438

Date: 12/05/2016

Scale: 1:400 @ B1



AUSTRALIAN BORDER FORCE
McPHERSON STREET, BANKSMEADOW, NSW



THIS WORK IS CONFIDENTIAL & THE SUBJECT OF COPYRIGHT OWNED BY QANSTRUCT AUSTRALIA PTY LTD. IT MAY NOT BE REPRODUCED, PUBLISHED, COMMUNICATED TO THE PUBLIC OR DISCLOSED TO ANY THIRD PARTY WITHOUT THE WRITTEN CONSENT OF QANSTRUCT AUSTRALIA PTY LTD. ANY IMPLIED LICENCE IS EXPRESSLY NEGATED. THIS NOTICE PREVAILS OVER ANY OTHER DOCUMENTATION UNLESS SUCH DOCUMENTATION HAS BEEN SIGNED ON BEHALF OF QANSTRUCT AUSTRALIA PTY LTD.

Qanstruct Pty Ltd
ACN 070 953 874
ABN 88 765 907 859

500 Burwood Road,
Hawthorn, Victoria,
Australia 3122

Telephone (03) 9810 8300
Facsimile (03) 9810 8399



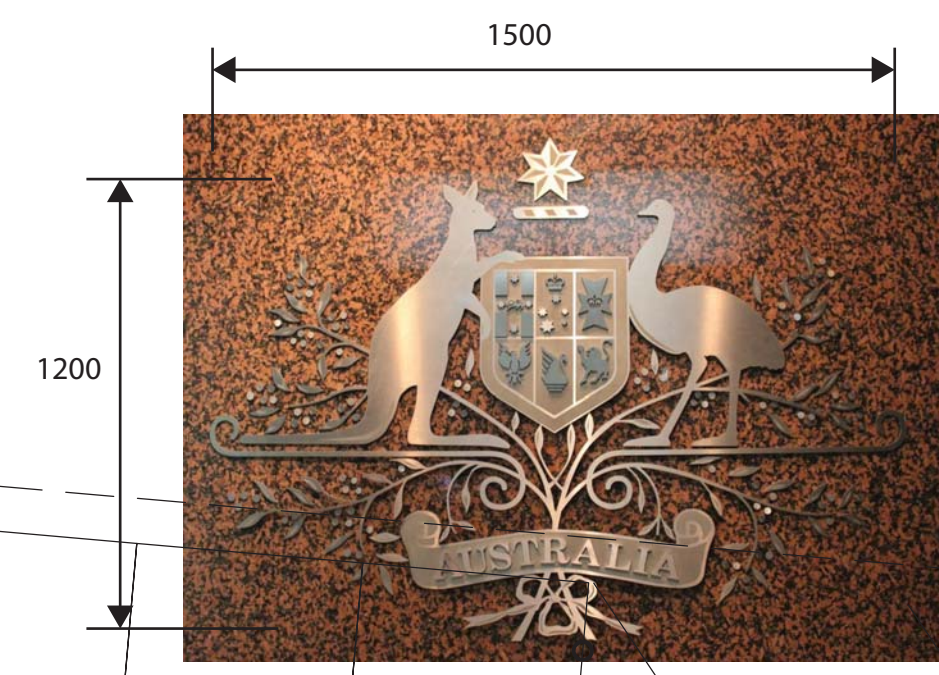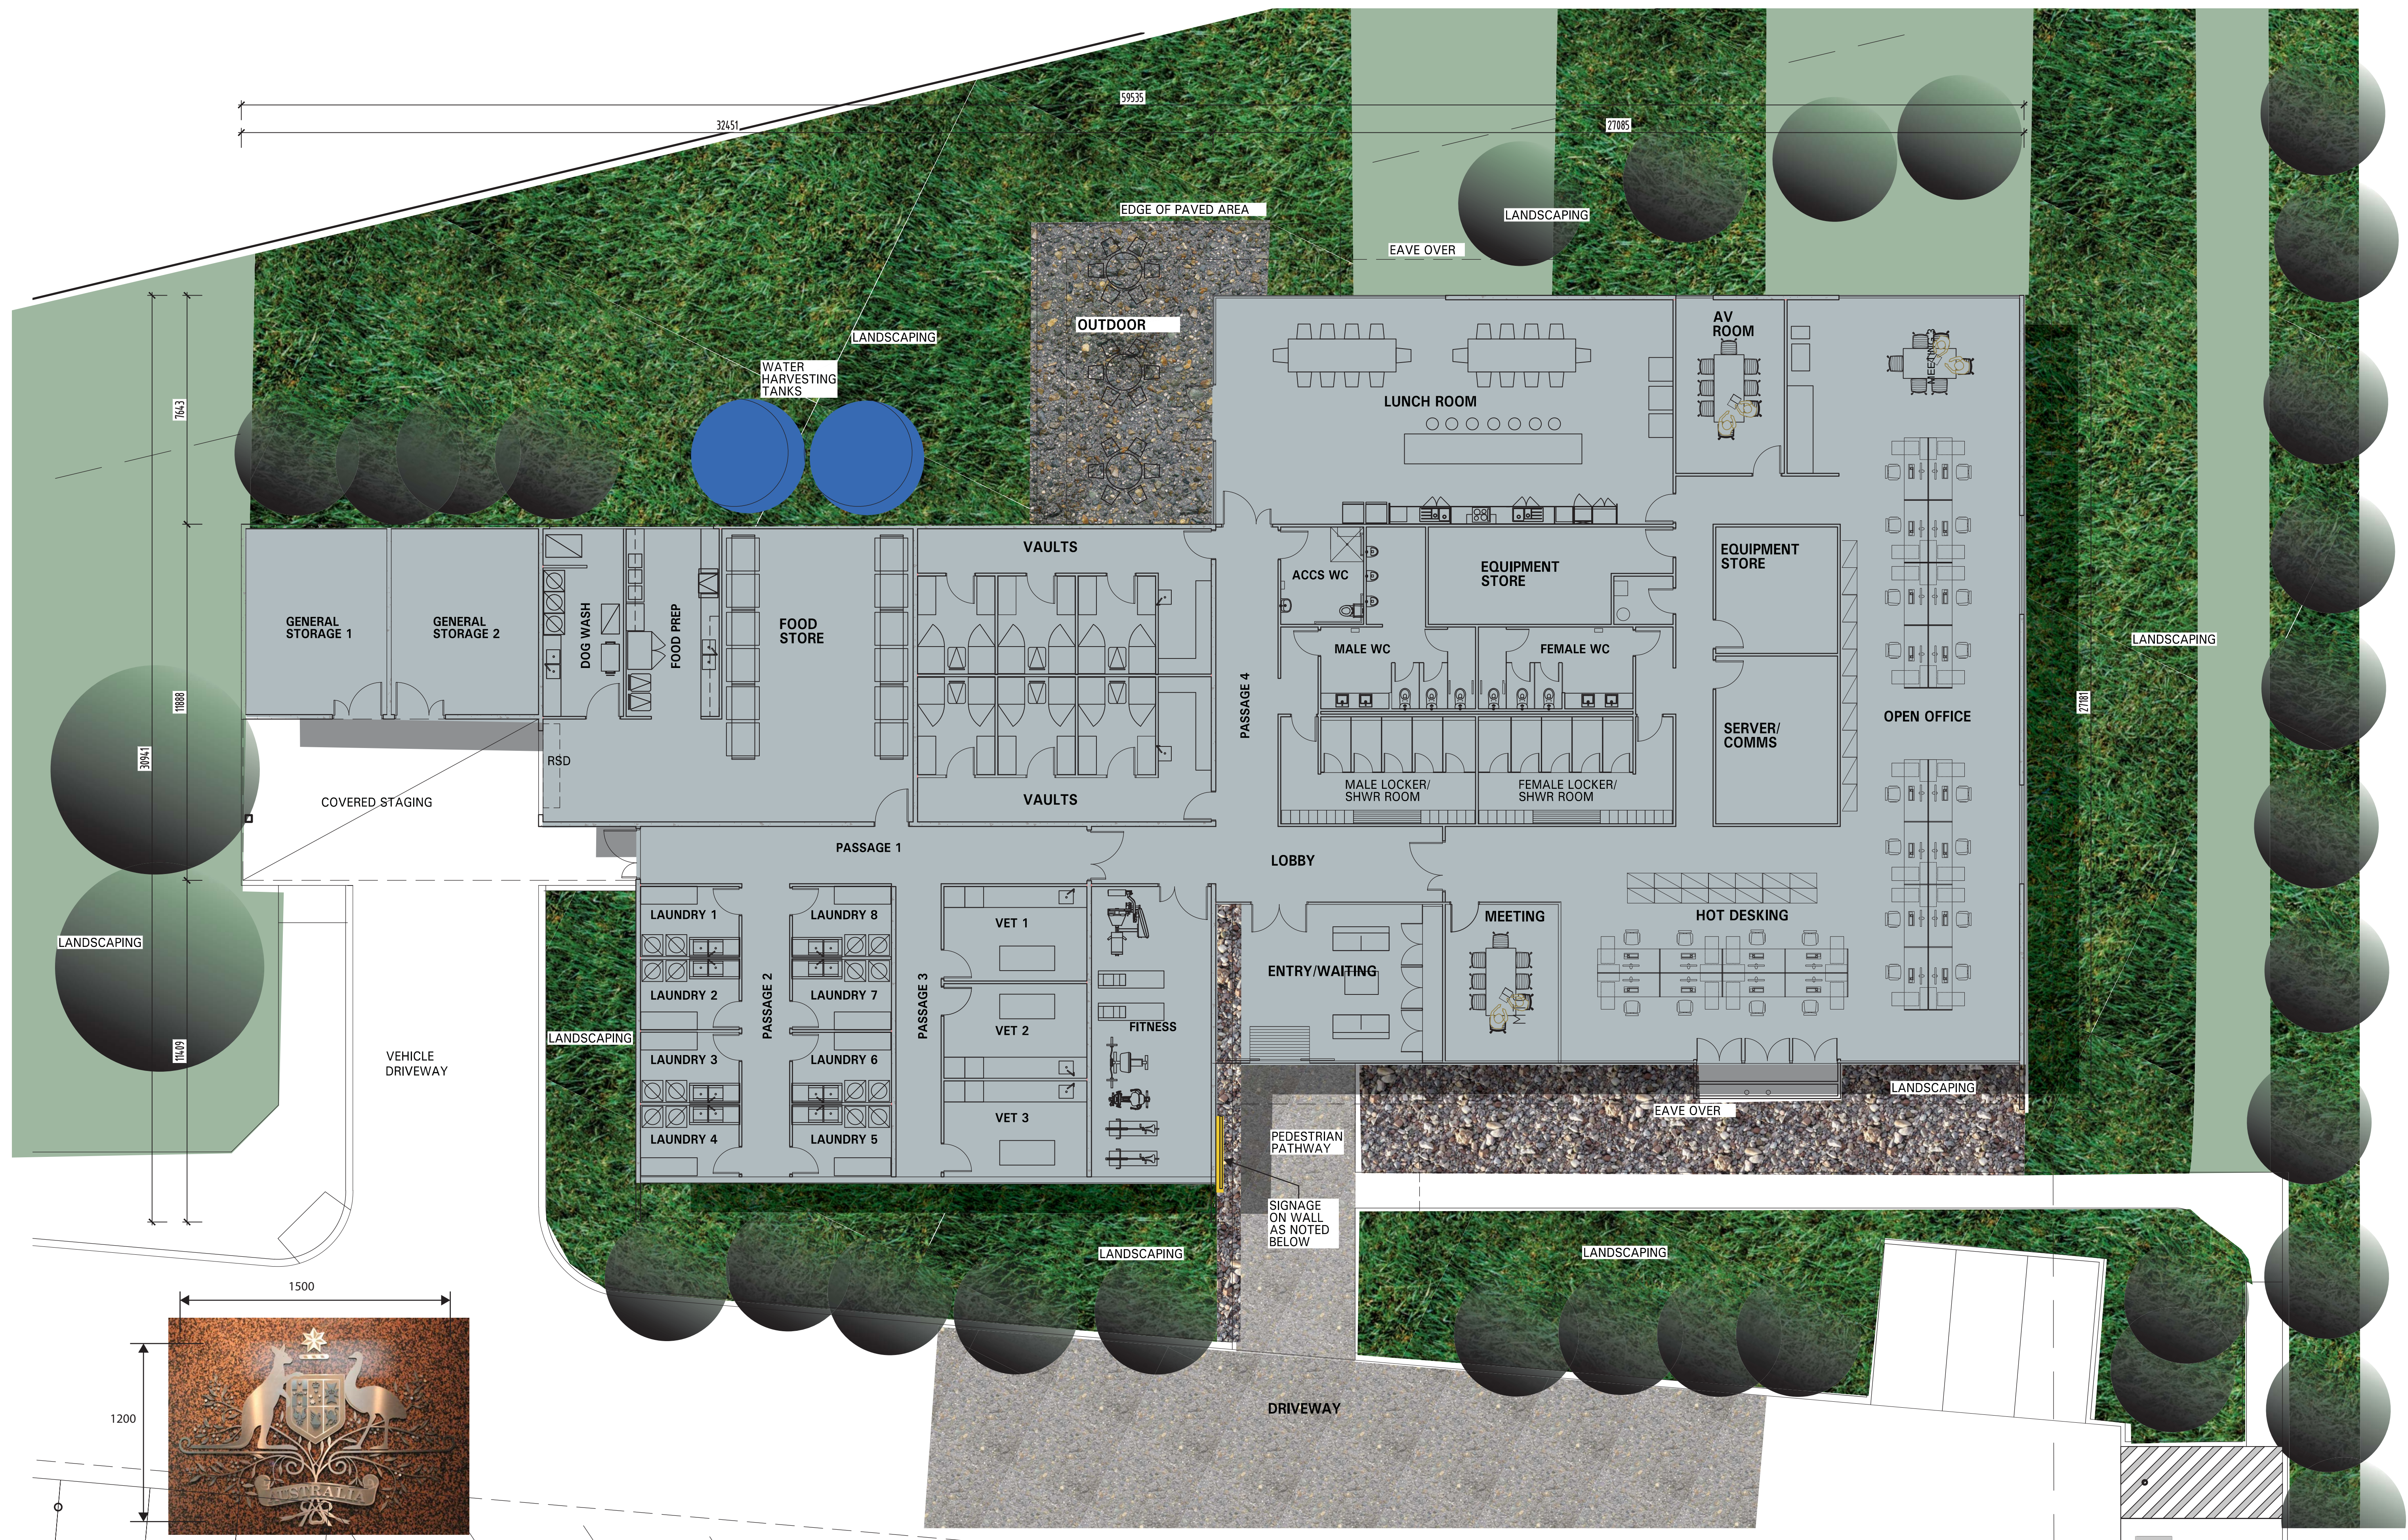

INDICATIVE SIGN AT FRONT ENTRY
STAINLESS STEEL CUT-OUT ON CONCRETE
PANEL BACKGROUND



ADMINISTRATION/SUPPORT BUILDING


AUSTRALIAN BORDER FORCE
MCPHERSON STREET, BANKSMEADOW, NSW

DRAWING NO. DA. 3438-03

Job No: 3438

Date: 12/05/2016

Scale: 1:100 @ B1

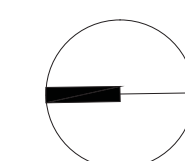



THIS WORK IS CONFIDENTIAL & THE SUBJECT OF COPYRIGHT OWNED BY QANSTRUCT AUSTRALIA PTY LTD. IT IS MADE IN AUSTRALIA OR FROM AUSTRALIAN MATERIALS. IT MAY NOT BE REPRODUCED, PUBLISHED, COMMUNICATED TO THE PUBLIC OR DISCLOSED TO ANY THIRD PARTY WITHOUT THE WRITTEN CONSENT OF QANSTRUCT AUSTRALIA PTY LTD. ANY IMPLIED LICENSE IS EXPRESSLY NEGATED. THIS NOTICE PREVAILS OVER ANY OTHER DOCUMENTATION UNLESS SUCH DOCUMENTATION HAS BEEN SIGNED ON BEHALF OF QANSTRUCT AUSTRALIA PTY LTD.

Qanstruct Pty Ltd
ACN 070 953 874
ABN 88 765 907 859


500 Burwood Road,
Hawthorn, Victoria,
Australia 3122

Telephone (03) 9810 8300
Facsimile (03) 9810 8399




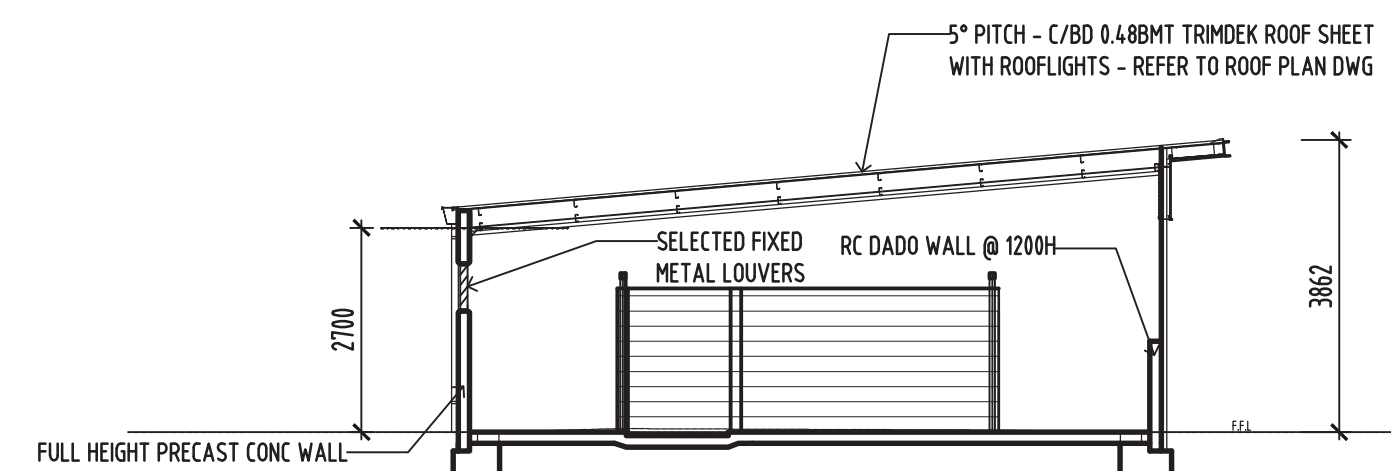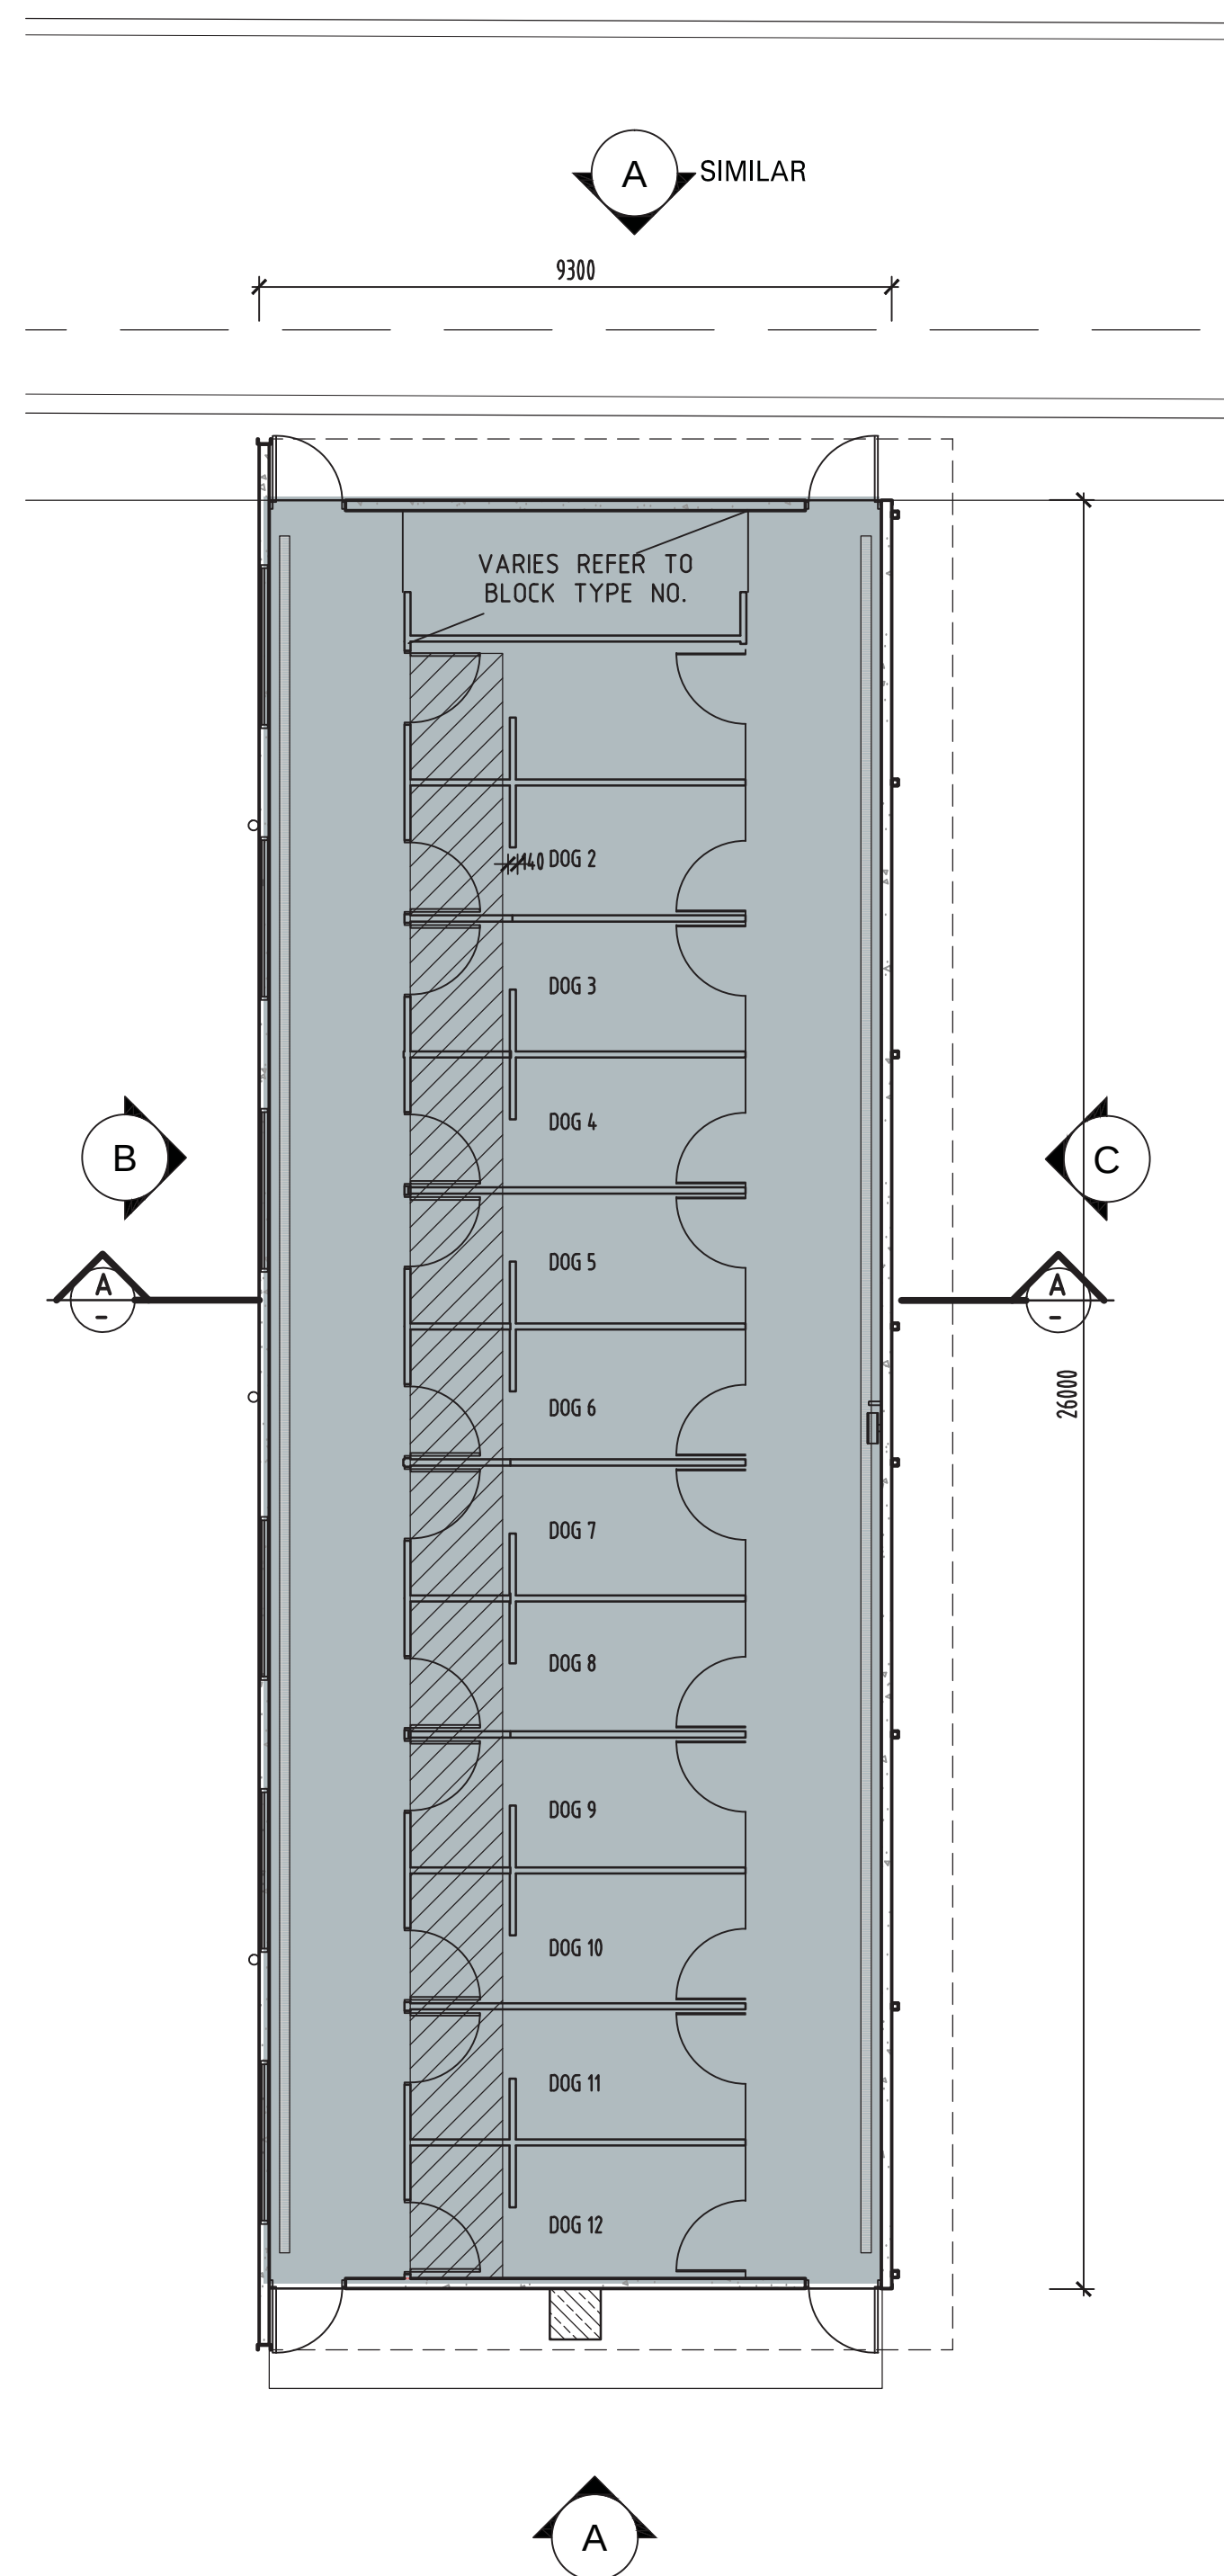


SECTION A-A

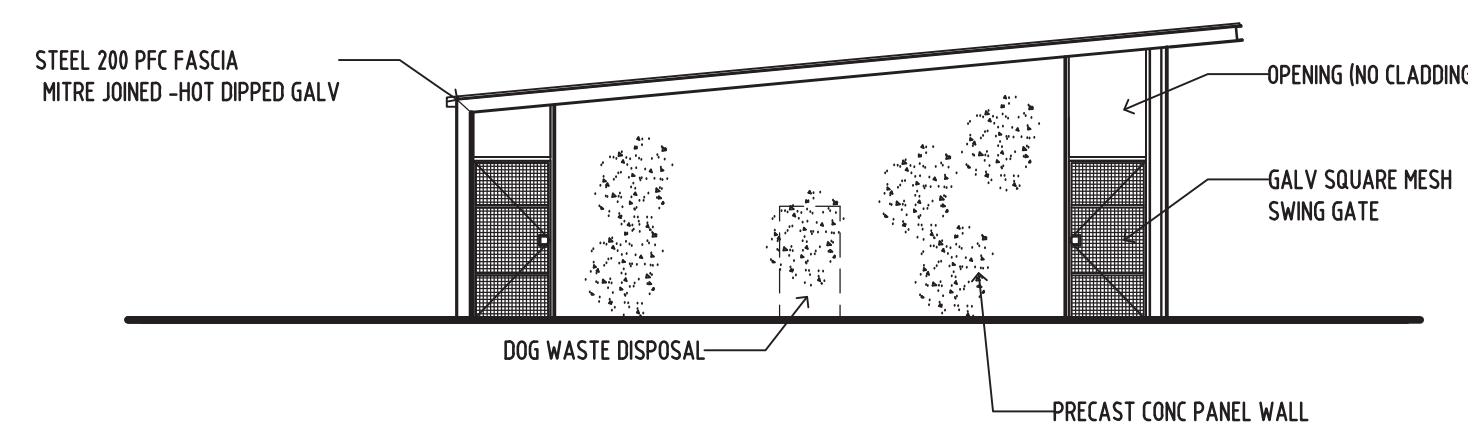

VIEW A

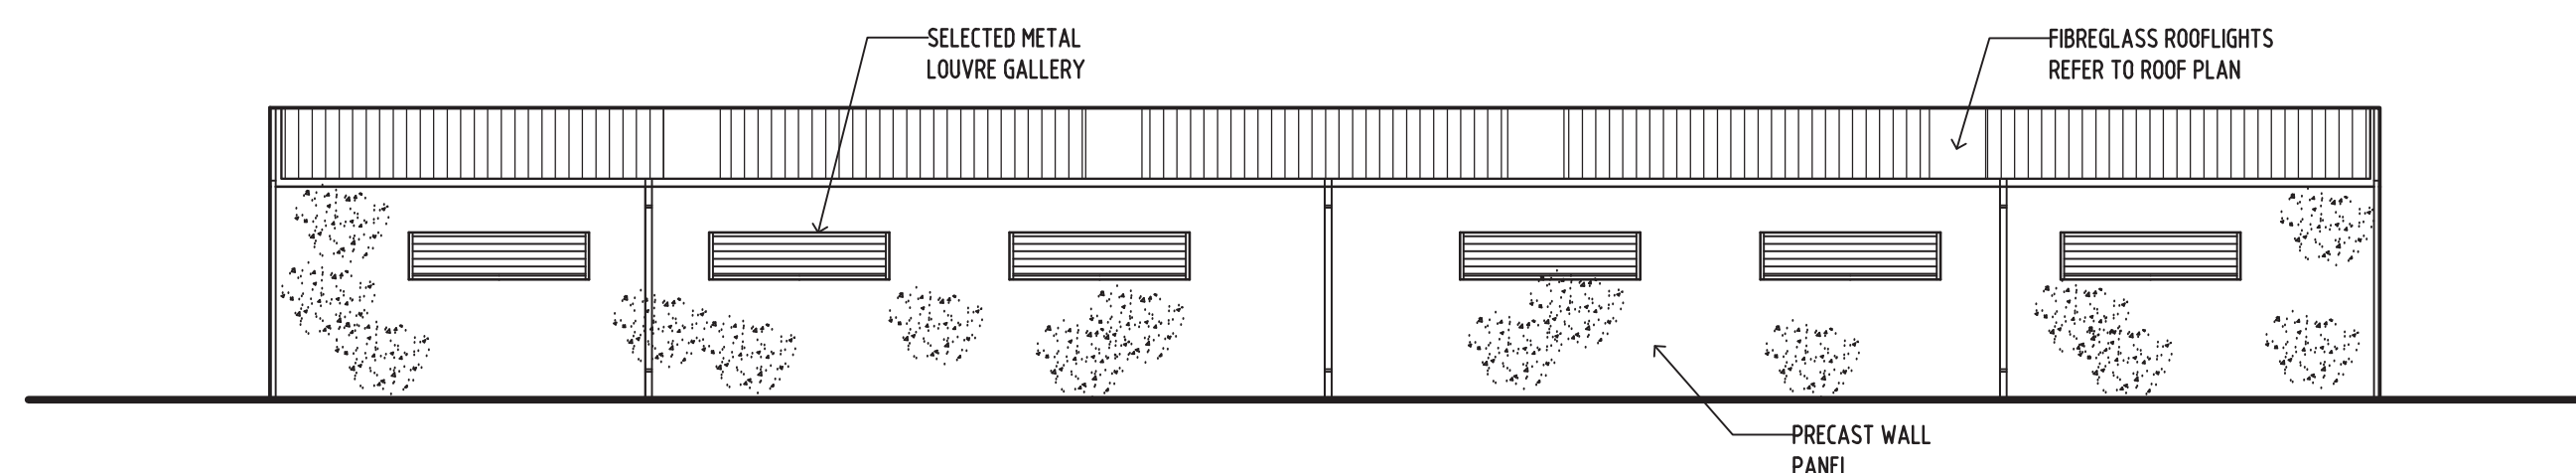

VIEW B

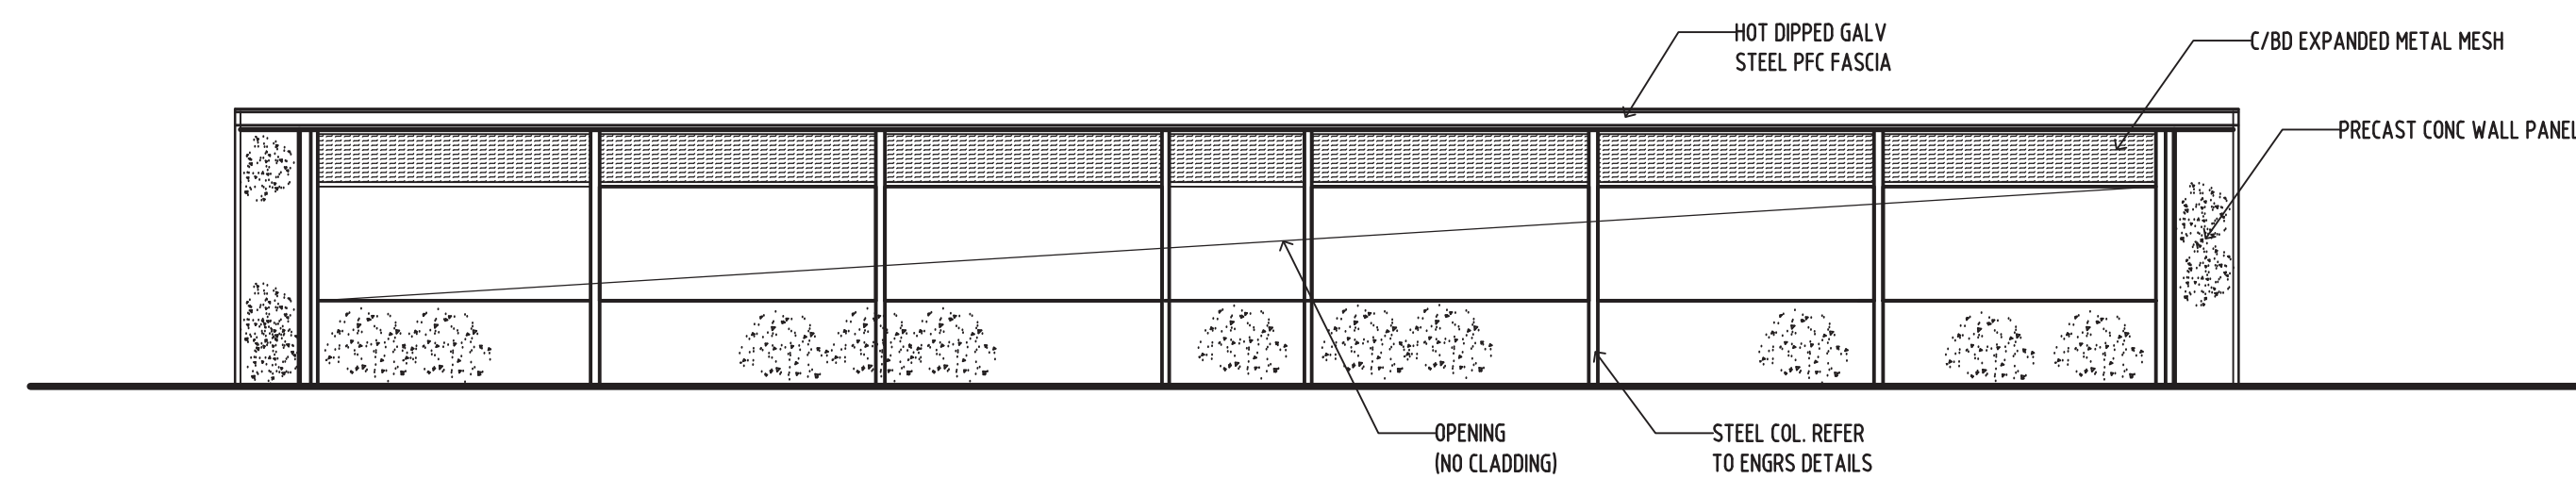

VIEW C



KENNELS PLAN SECTIONS AND ELEVATIONS


AUSTRALIAN BORDER FORCE
McPHERSON STREET, BANKSMEADOW, NSW

DRAWING NO. DA. 3438-04

Job No: 3438

Date: 12/05/2016

Scale: 1:100 @ B1

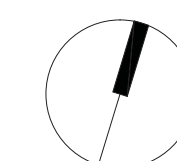


THIS WORK IS CONFIDENTIAL & THE SUBJECT OF COPYRIGHT OWNED BY QANSTRUCT AUSTRALIA PTY LTD. IT IS MADE IN AUSTRALIA ON JAN 2016. SUBJECT TO THE COPYRIGHT ACT 1969 IT MAY NOT BE REPRODUCED, PUBLISHED, COMMUNICATED TO THE PUBLIC OR DISCLOSED TO ANY THIRD PARTY WITHOUT THE WRITTEN CONSENT OF QANSTRUCT AUSTRALIA PTY LTD. ANY IMPLIED LICENSE IS EXPRESSLY NEGATED. THIS NOTICE PREVAILS OVER ANY OTHER DOCUMENTATION UNLESS SUCH DOCUMENTATION HAS BEEN SIGNED ON BEHALF OF QANSTRUCT AUSTRALIA PTY LTD.

Qanstruct Pty Ltd
ACN 070 953 874
ABN 88 765 907 859


500 Burwood Road,
Hawthorn, Victoria,
Australia 3122

Telephone (03) 9810 8300
Facsimile (03) 9810 8399




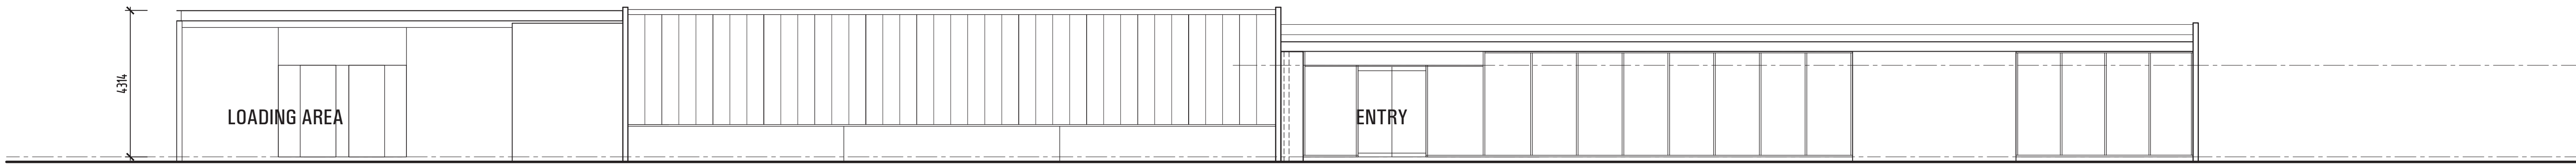

WEST ELEVATION

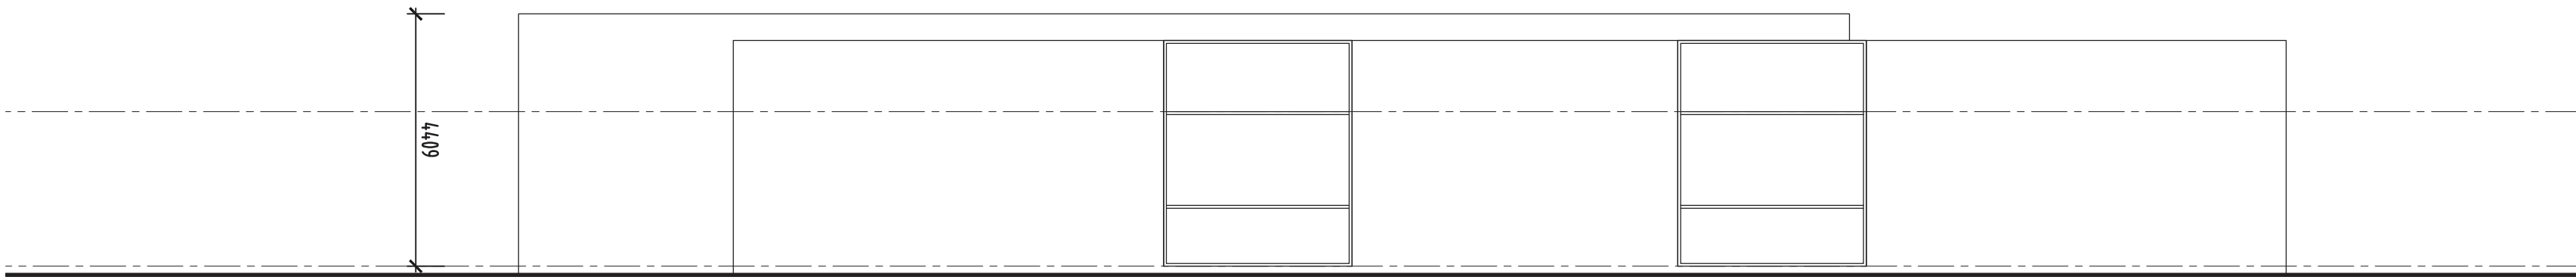

SOUTH ELEVATION

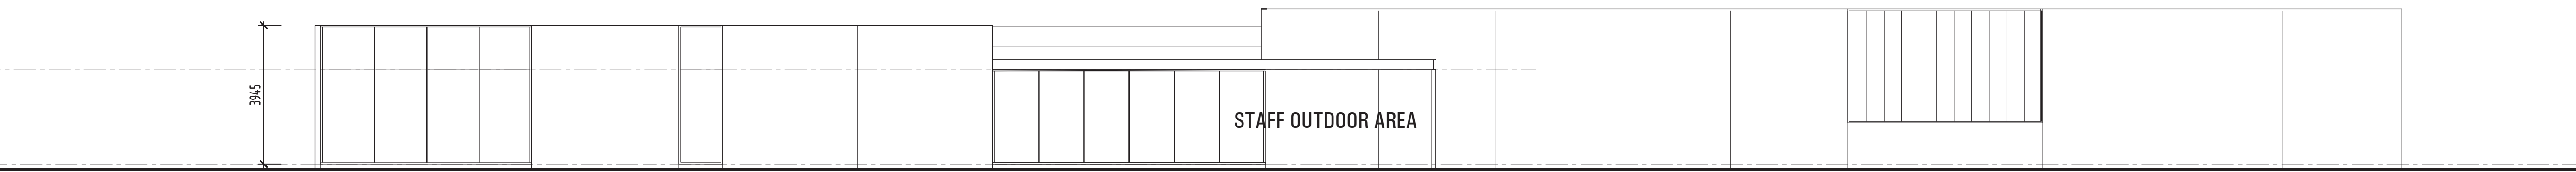

EAST ELEVATION



NORTH ELEVATION



ADMINISTRATION/SUPPORT BUILDING
SECTIONS AND ELEVATIONS

AUSTRALIAN BORDER FORCE
McPHERSON STREET, BANKSMEADOW, NSW

DRAWING NO. DA. 3438-05

Job No: 3438

Date: 12/05/2016

Scale: 1:100 @ B1

THIS WORK IS CONFIDENTIAL & THE SUBJECT OF COPYRIGHT OWNED BY QANSTRUCT AUSTRALIA PTY. LTD. & MADE IN AUSTRALIA ON JAN 2016. SUBJECT TO THE COPYRIGHT ACT 1969 IT MAY NOT BE REPRODUCED, PUBLISHED, COMMUNICATED TO THE PUBLIC OR DISCLOSED TO ANY THIRD PARTY WITHOUT THE WRITTEN CONSENT OF QANSTRUCT AUSTRALIA PTY. LTD. ANY IMPLIED LICENCE IS EXPRESSLY NEGATED. THIS NOTICE PREVAILS OVER ANY OTHER DOCUMENTATION UNLESS SUCH DOCUMENTATION HAS BEEN SIGNED ON BEHALF OF QANSTRUCT AUSTRALIA PTY. LTD.

Qanstruct Pty Ltd
ACN 070 953 874
ABN 88 765 907 859

500 Burwood Road,
Hawthorn, Victoria,
Australia 3122

Telephone (03) 9810 8300
Facsimile (03) 9810 8399

