

INTERCONTINENTAL SYDNEY
STAGE1DA - DRAWING LIST



New South Wales Government
Independent Planning Commission
Issued under the Environmental Planning and Assessment Act 1979
Approved Application No. SSO 7693
granted on the 22/01/2020
Signed JH
Sheet No. 1 of 22

DRAWING NUMBER	DRAWING REVISION	DRAWING TITLE	DATE
ST1-DA_000	B	DRAWING LIST	16/01/2020
ST1-DA_001	D	SITE PLAN	17/12/2019
ST1-DA_208	C	LEVEL 08 - PLANT ROOM FLOOR PLAN SHOWING NEW ELEMENTS	17/12/2019
ST1-DA_208A	C	LEVEL 08A - PLANT ROOM FLOOR PLAN SHOWING NEW ELEMENTS	17/12/2019
ST1-DA_209	C	LEVEL 09 FLOOR PLAN SHOWING NEW ELEMENTS	17/12/2019
ST1-DA_210	C	LEVEL 10 FLOOR PLAN SHOWING NEW ELEMENTS	17/12/2019
ST1-DA_211	C	LEVEL 11 FLOOR PLAN SHOWING NEW ELEMENTS	17/12/2019
ST1-DA_212	C	LEVEL 12 FLOOR PLAN SHOWING NEW ELEMENTS	17/12/2019
ST1-DA_213	C	LEVEL 13 FLOOR PLAN SHOWING NEW ELEMENTS	17/12/2019
ST1-DA_214	C	LEVEL 14-17 FLOOR PLAN SHOWING NEW ELEMENTS	17/12/2019
ST1-DA_218	C	LEVEL 18-20 FLOOR PLAN SHOWING NEW ELEMENTS	17/12/2019
ST1-DA_221	C	LEVEL 21-28 TYPICAL TOWER FLOOR PLAN - FLOOR PLAN SHOWING NEW ELEMENTS	17/12/2019
ST1-DA_229	C	LEVEL 29 - TOWER FLOOR PLAN - FLOOR PLAN SHOWING NEW ELEMENTS	17/12/2019
ST1-DA_230	C	LEVEL 30 - TOWER FLOOR PLAN - FLOOR PLAN SHOWING NEW ELEMENTS	17/12/2019
ST1-DA_231	C	LEVEL 31 - TOWER FLOOR PLAN - FLOOR PLAN SHOWING NEW ELEMENTS	17/12/2019
ST1-DA_232	C	LEVEL 32 - EXTENDED CLUB FLOOR - FLOOR PLAN SHOWING NEW ELEMENTS	17/12/2019
ST1-DA_233	B	ROOF PLAN SHOWING NEW ELEMENTS	17/12/2019
ST1-DA_301	A	PROPOSED ENVELOPE ELEVATION 1	17/12/2019
ST1-DA_302	A	PROPOSED ENVELOPE ELEVATION 2	17/12/2019
ST1-DA_303	A	PROPOSED BALLROOM BUILDING ENVELOPE SECTION	16/01/2020
ST1-DA_502	E	PROPOSED ENVELOPE	17/12/2019
ST1-DA_503	E	PROPOSED ENVELOPE	17/12/2019

ISSUE FOR STAGE 1 DA

PLANS | WORKS EXTENT

- KEY
- 1 INTERCONTINENTAL HOTEL TOWER
 - 2 INTERCONTINENTAL HOTEL PODIUM
 - 3 HERITAGE TREASURY BUILDING
 - 4 TRANSPORT HOUSE
 - 5 ROYAL AUTOMOBILE CLUB OF AUSTRALIA
 - 6 SIR STAMFORD HOTEL
 - 7 JUSTICE AND POLICE MUSEUM
 - 8 AMP
 - 9 BALLROOM OVER TRANSPORT HOUSE

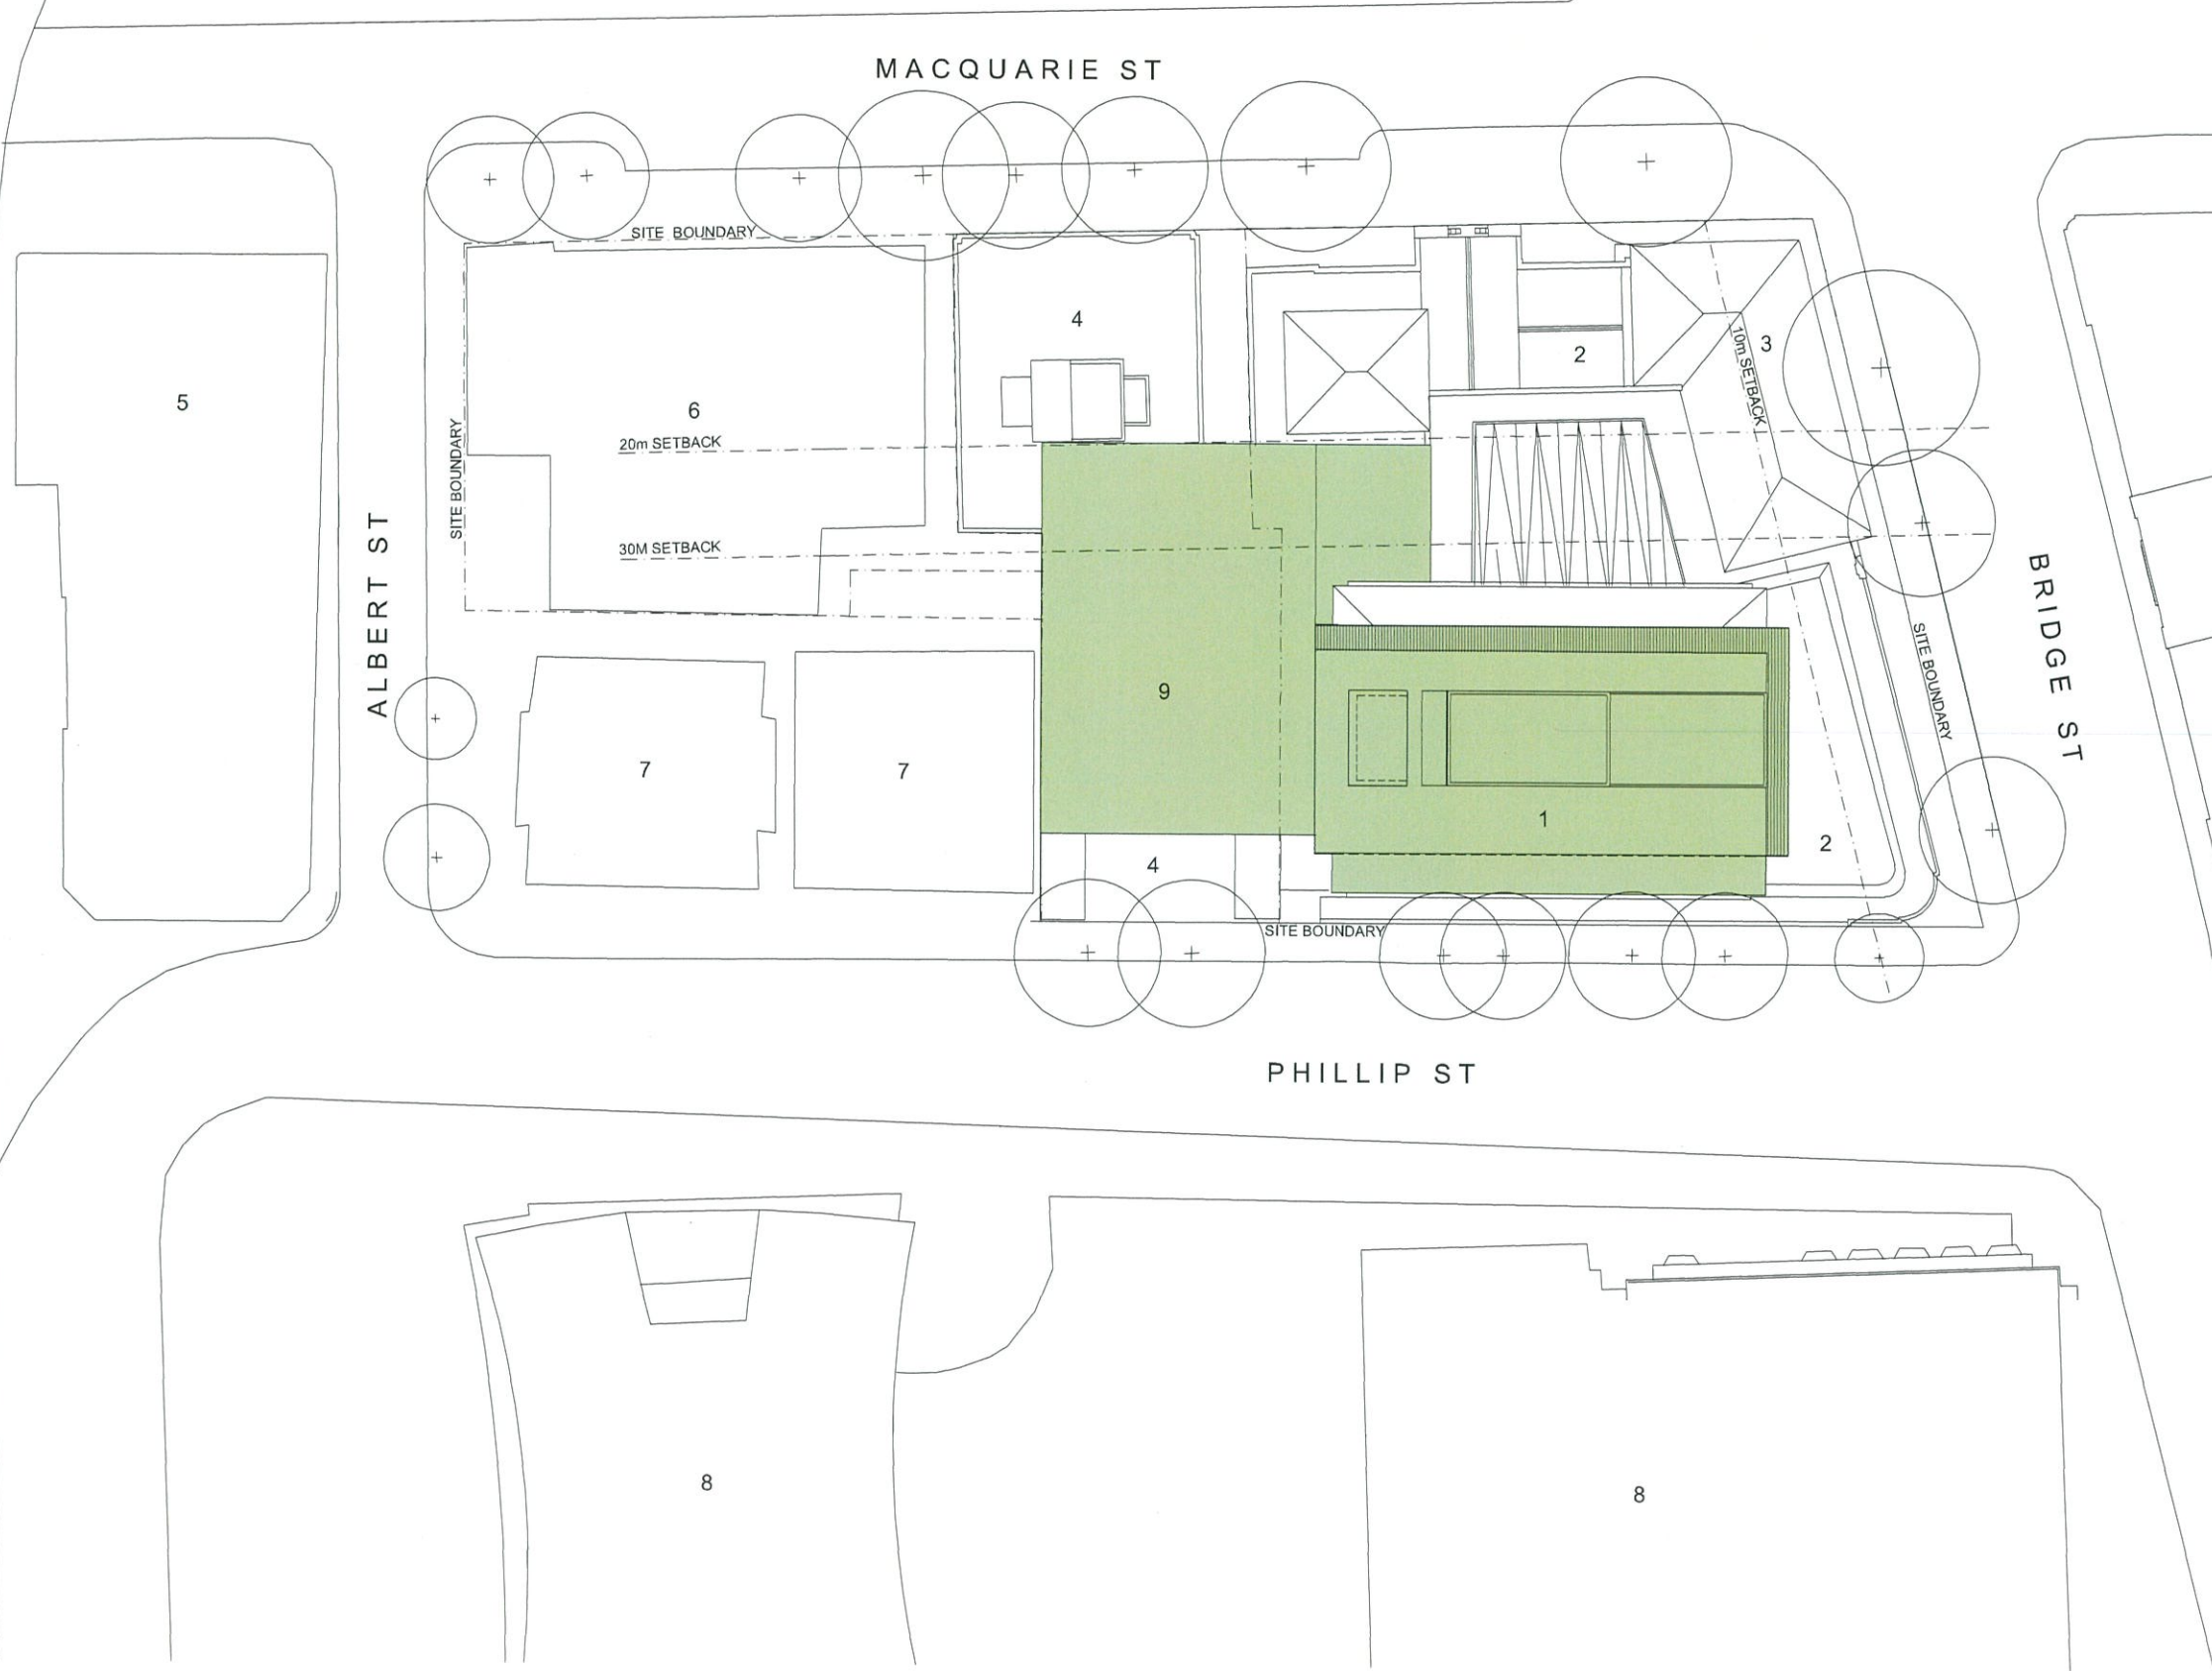


New South Wales Government
Independent Planning Commission
Issued under the Environmental Planning and Assessment Act 1979
Approved Application No. SSD 7693
granted on the 22/01/2020
Signed [Signature]
Sheet No. 2 of 22

NEW WORKS ON TOP OF EXISTING BUILDINGS AND HOTEL PODIUM
REFER TO ST1-DA_502 & 503

ISSUE FOR INFORMATION

- KEY
- NEW EXTERNAL ELEMENTS
 - INTERNAL WORKS ONLY

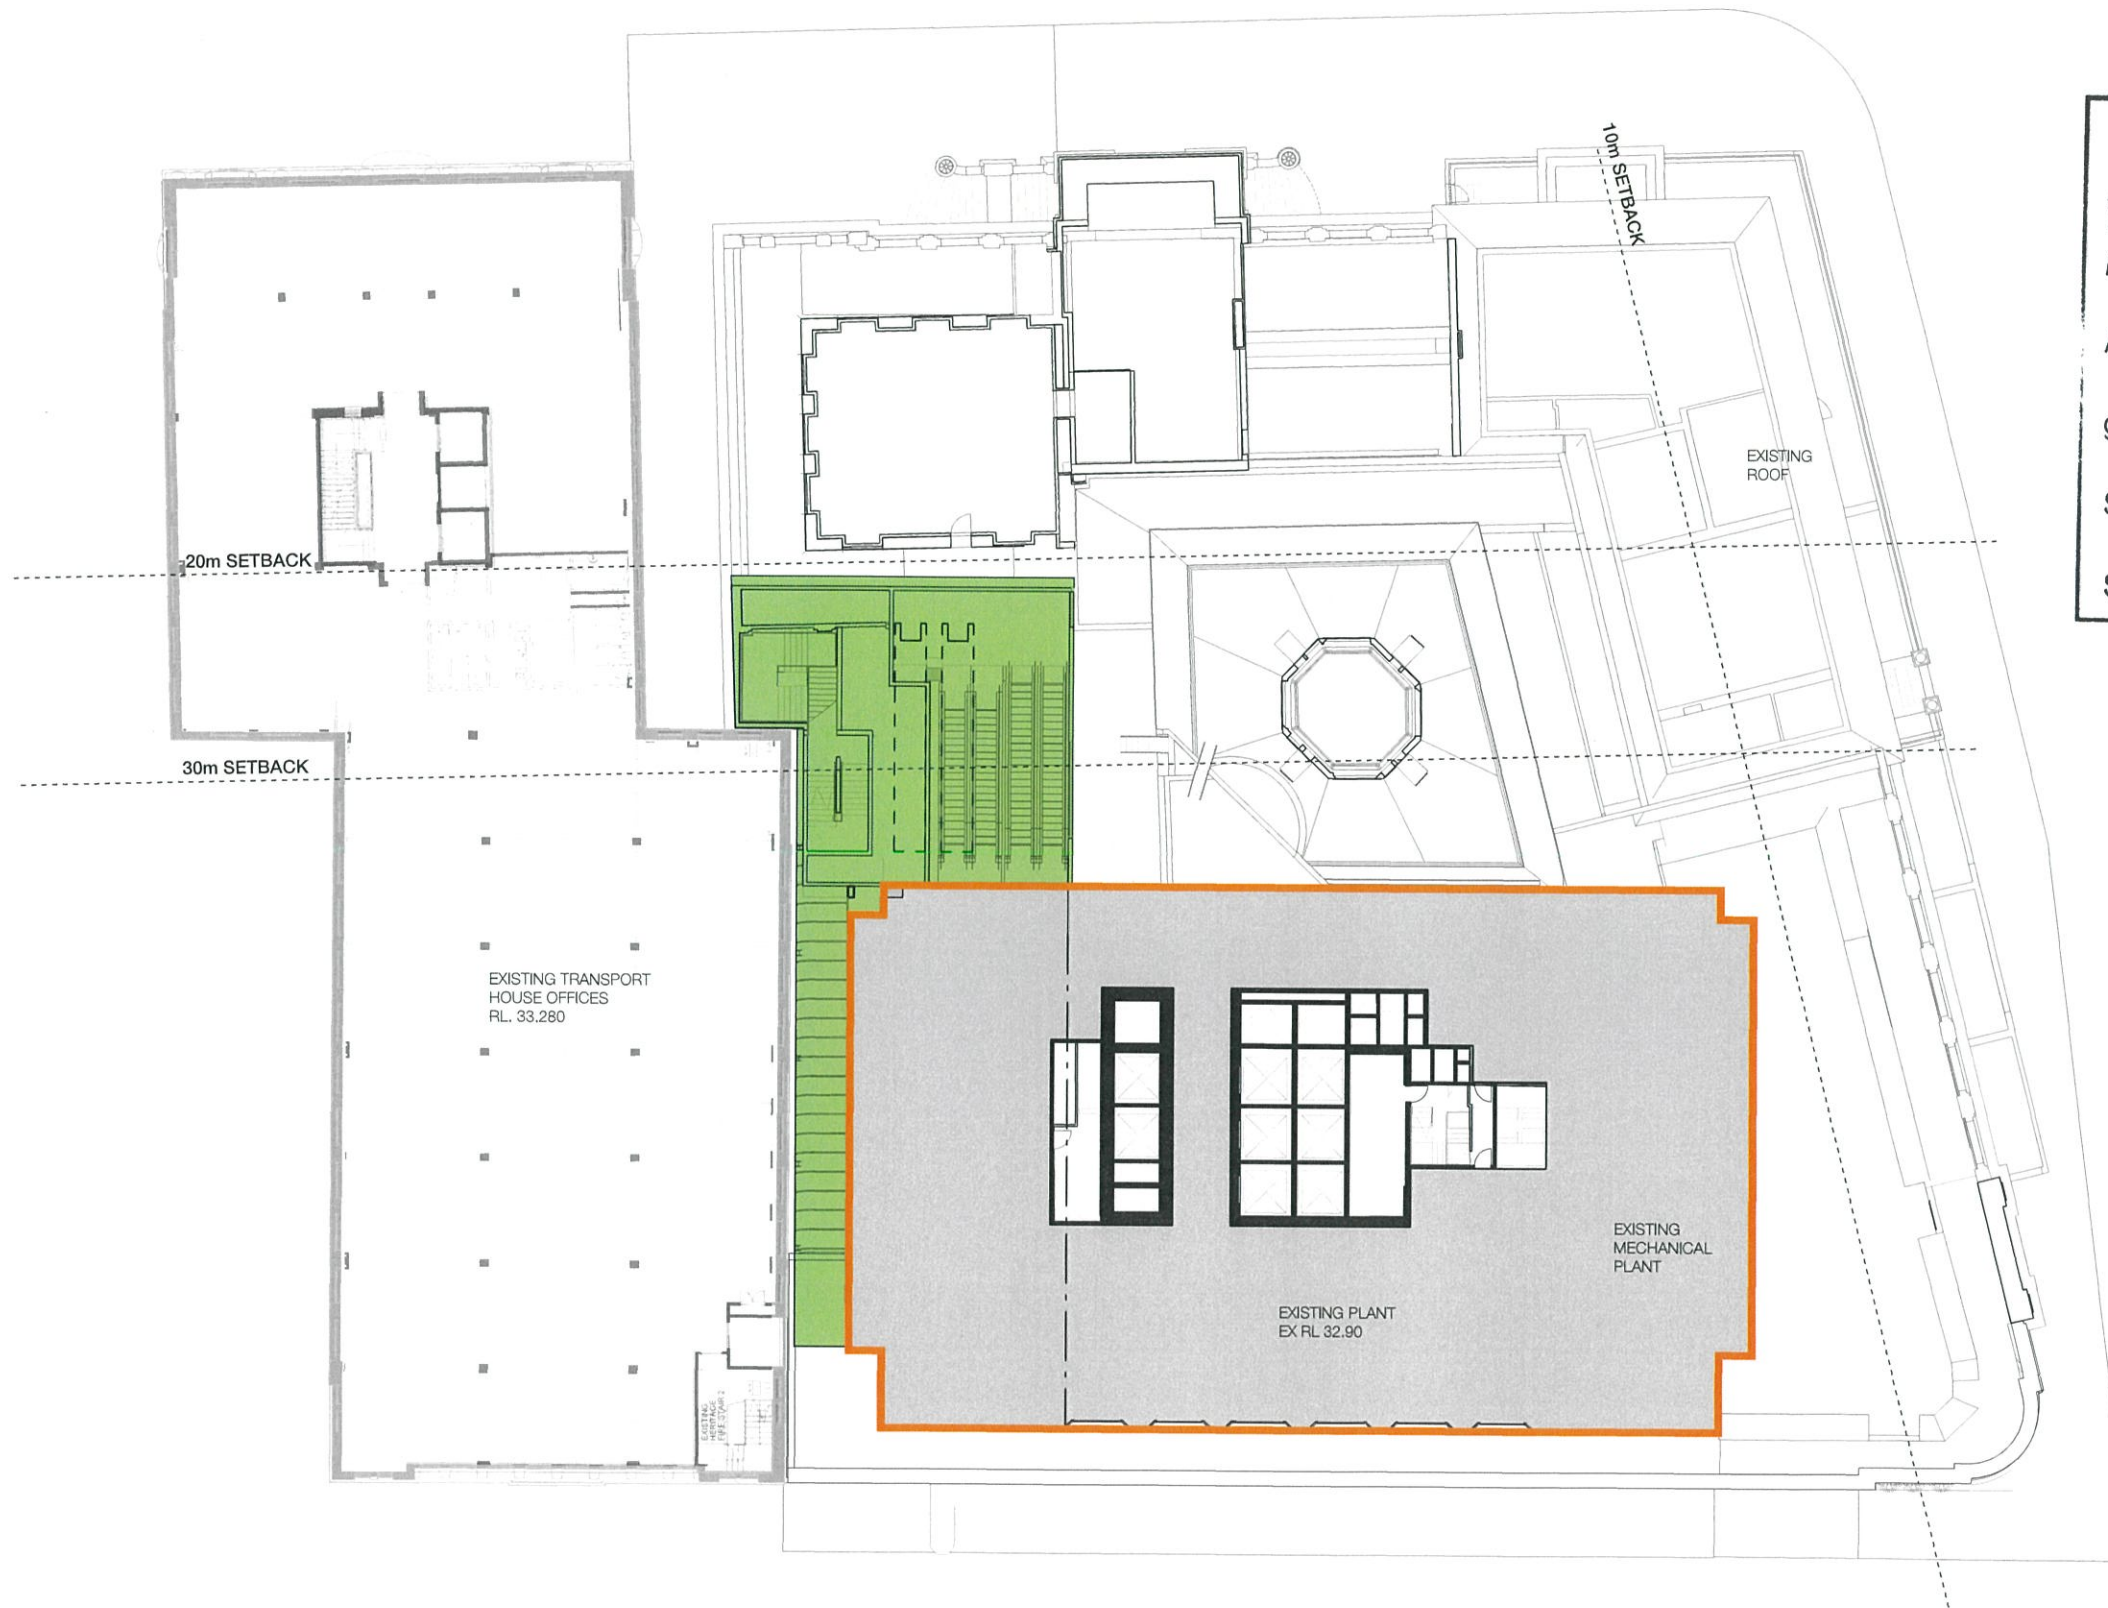

New South Wales Government
Independent Planning Commission

Issued under the Environmental Planning and Assessment Act 1979

Approved Application No. SSD 7693

granted on the 22/01/2020

Signed JH

Sheet No. 3 of 22

ISSUE FOR STAGE 1 DA

INTERCONTINENTAL SYDNEY

TITLE
LEVEL 08 - PLANT ROOM
FLOOR PLAN SHOWING NEW ELEMENTS

DRAWING
ST1-DA_208

REVISION
C

DATE
17.12.19



SCALE 1:250@A2



WOODS
BAGOT

KEY

NEW EXTERNAL ELEMENTS

INTERNAL WORKS ONLY



New South Wales Government
Independent Planning Commission

Issued under the Environmental Planning and Assessment Act 1979

Approved Application No. SSD 7693

granted on the 22/01/2020

Signed [Signature]

Sheet No. 4 of 22

ISSUE FOR STAGE 1 DA

INTERCONTINENTAL SYDNEY

TITLE
LEVEL 08A - PLANT ROOM
FLOOR PLAN SHOWING NEW ELEMENTS

DRAWING
ST1-DA_208A

REVISION
C

DATE
17.12.19



SCALE 1:250@A2




WOODS
BAGOT

KEY

NEW EXTERNAL ELEMENTS

INTERNAL WORKS ONLY

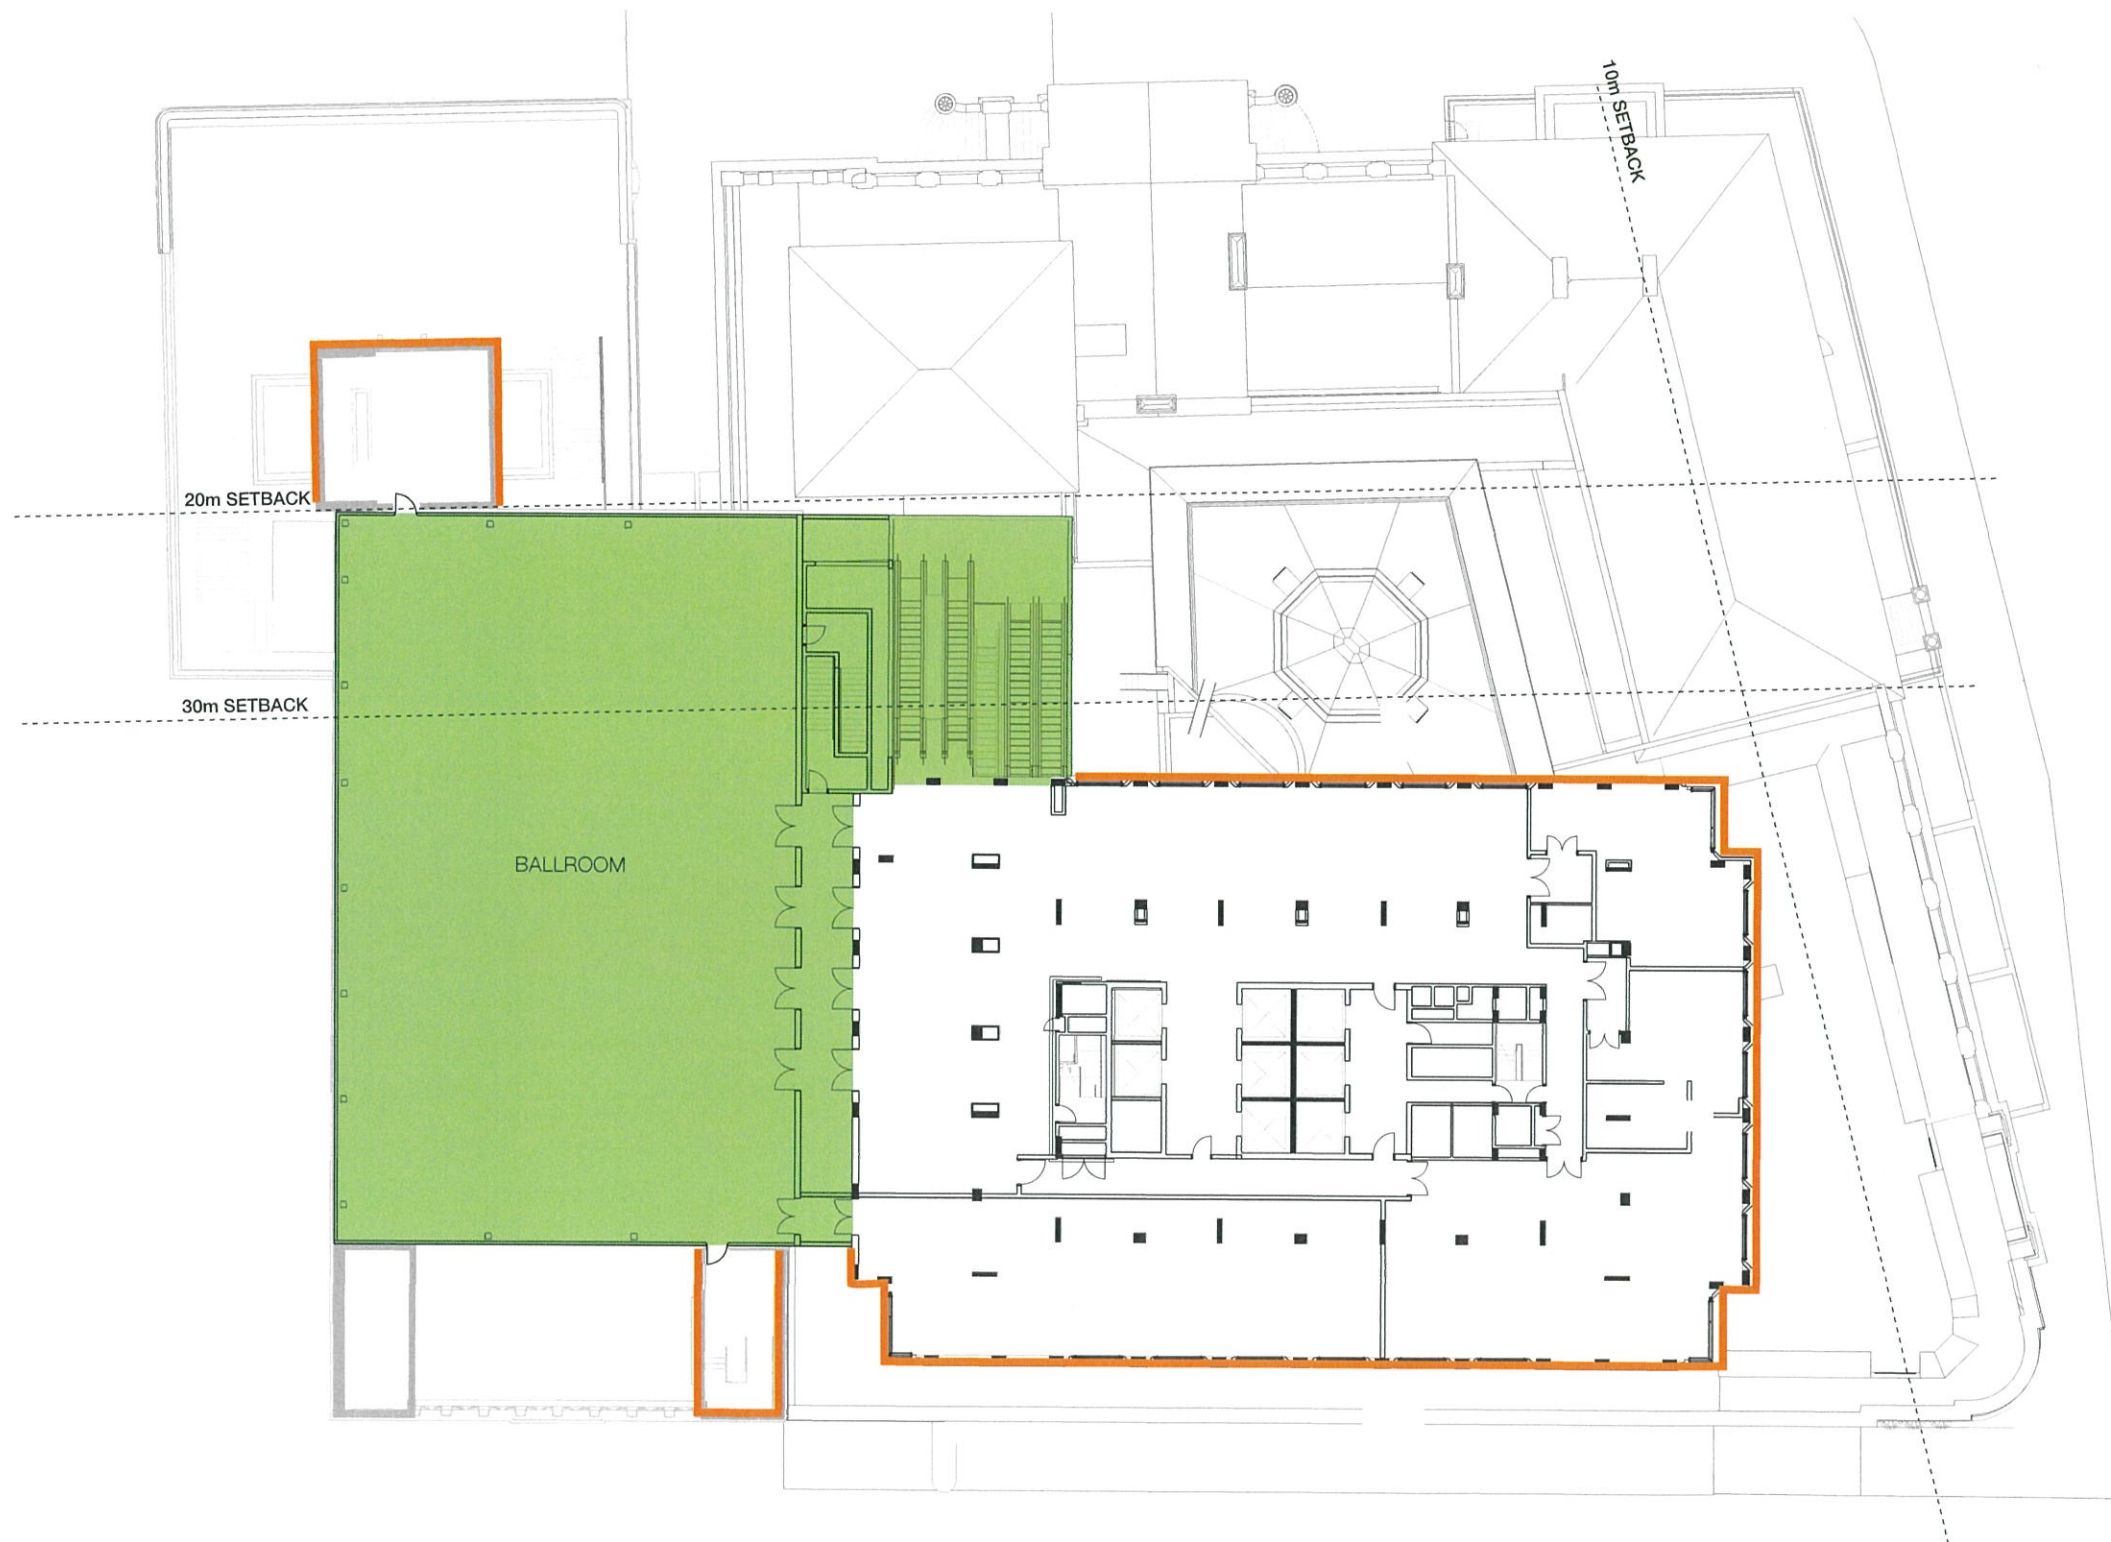

New South Wales Government
Independent Planning Commission

Issued under the Environmental Planning and Assessment Act 1979

Approved Application No. SSD 7693

granted on the 22/01/2020

Signed [Signature]

Sheet No. 5 of 22

ISSUE FOR STAGE 1 DA

INTERCONTINENTAL SYDNEY

TITLE
LEVEL 09 -
FLOOR PLAN SHOWING NEW ELEMENTS

DRAWING
ST1-DA_209

REVISION
C

DATE
17.12.19



SCALE 1:250@A2




WOODS
BAGOT

KEY

NEW EXTERNAL ELEMENTS

INTERNAL WORKS ONLY

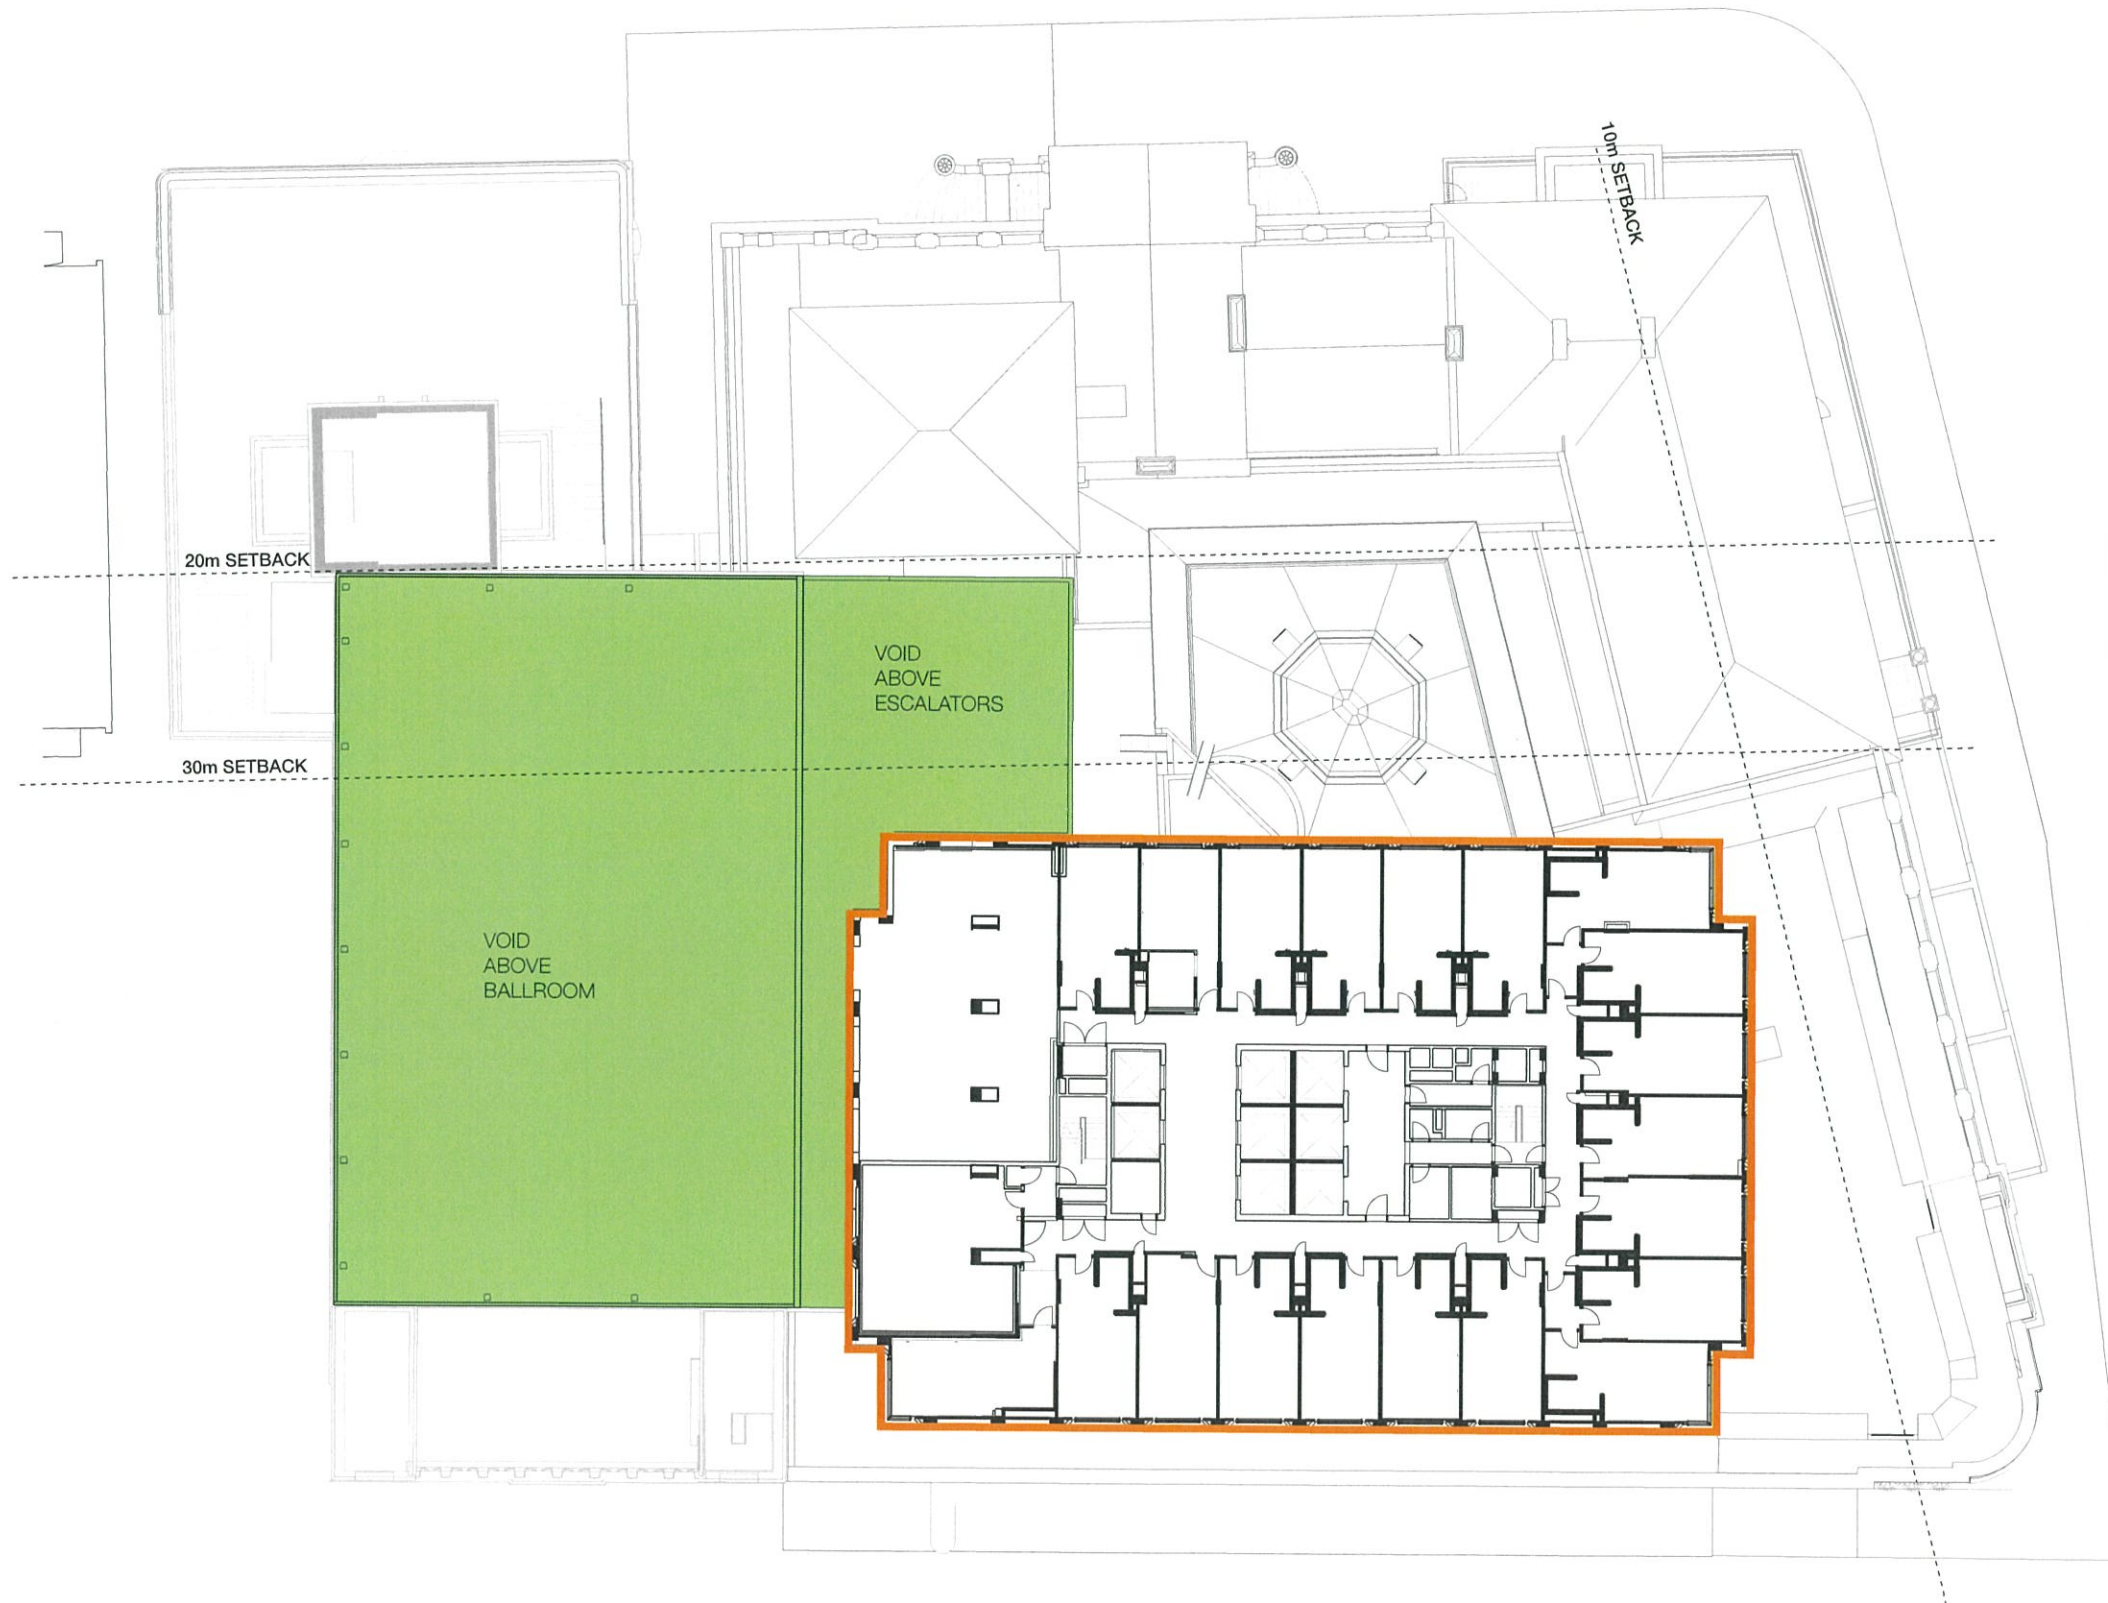

New South Wales Government
Independent Planning Commission

Issued under the Environmental Planning and Assessment Act 1979


Approved Application No. SSD 7693

granted on the 22/01/2020

Signed [Signature]

Sheet No. 6 of 22

KEY
NEW EXTERNAL ELEMENTS
INTERNAL WORKS ONLY

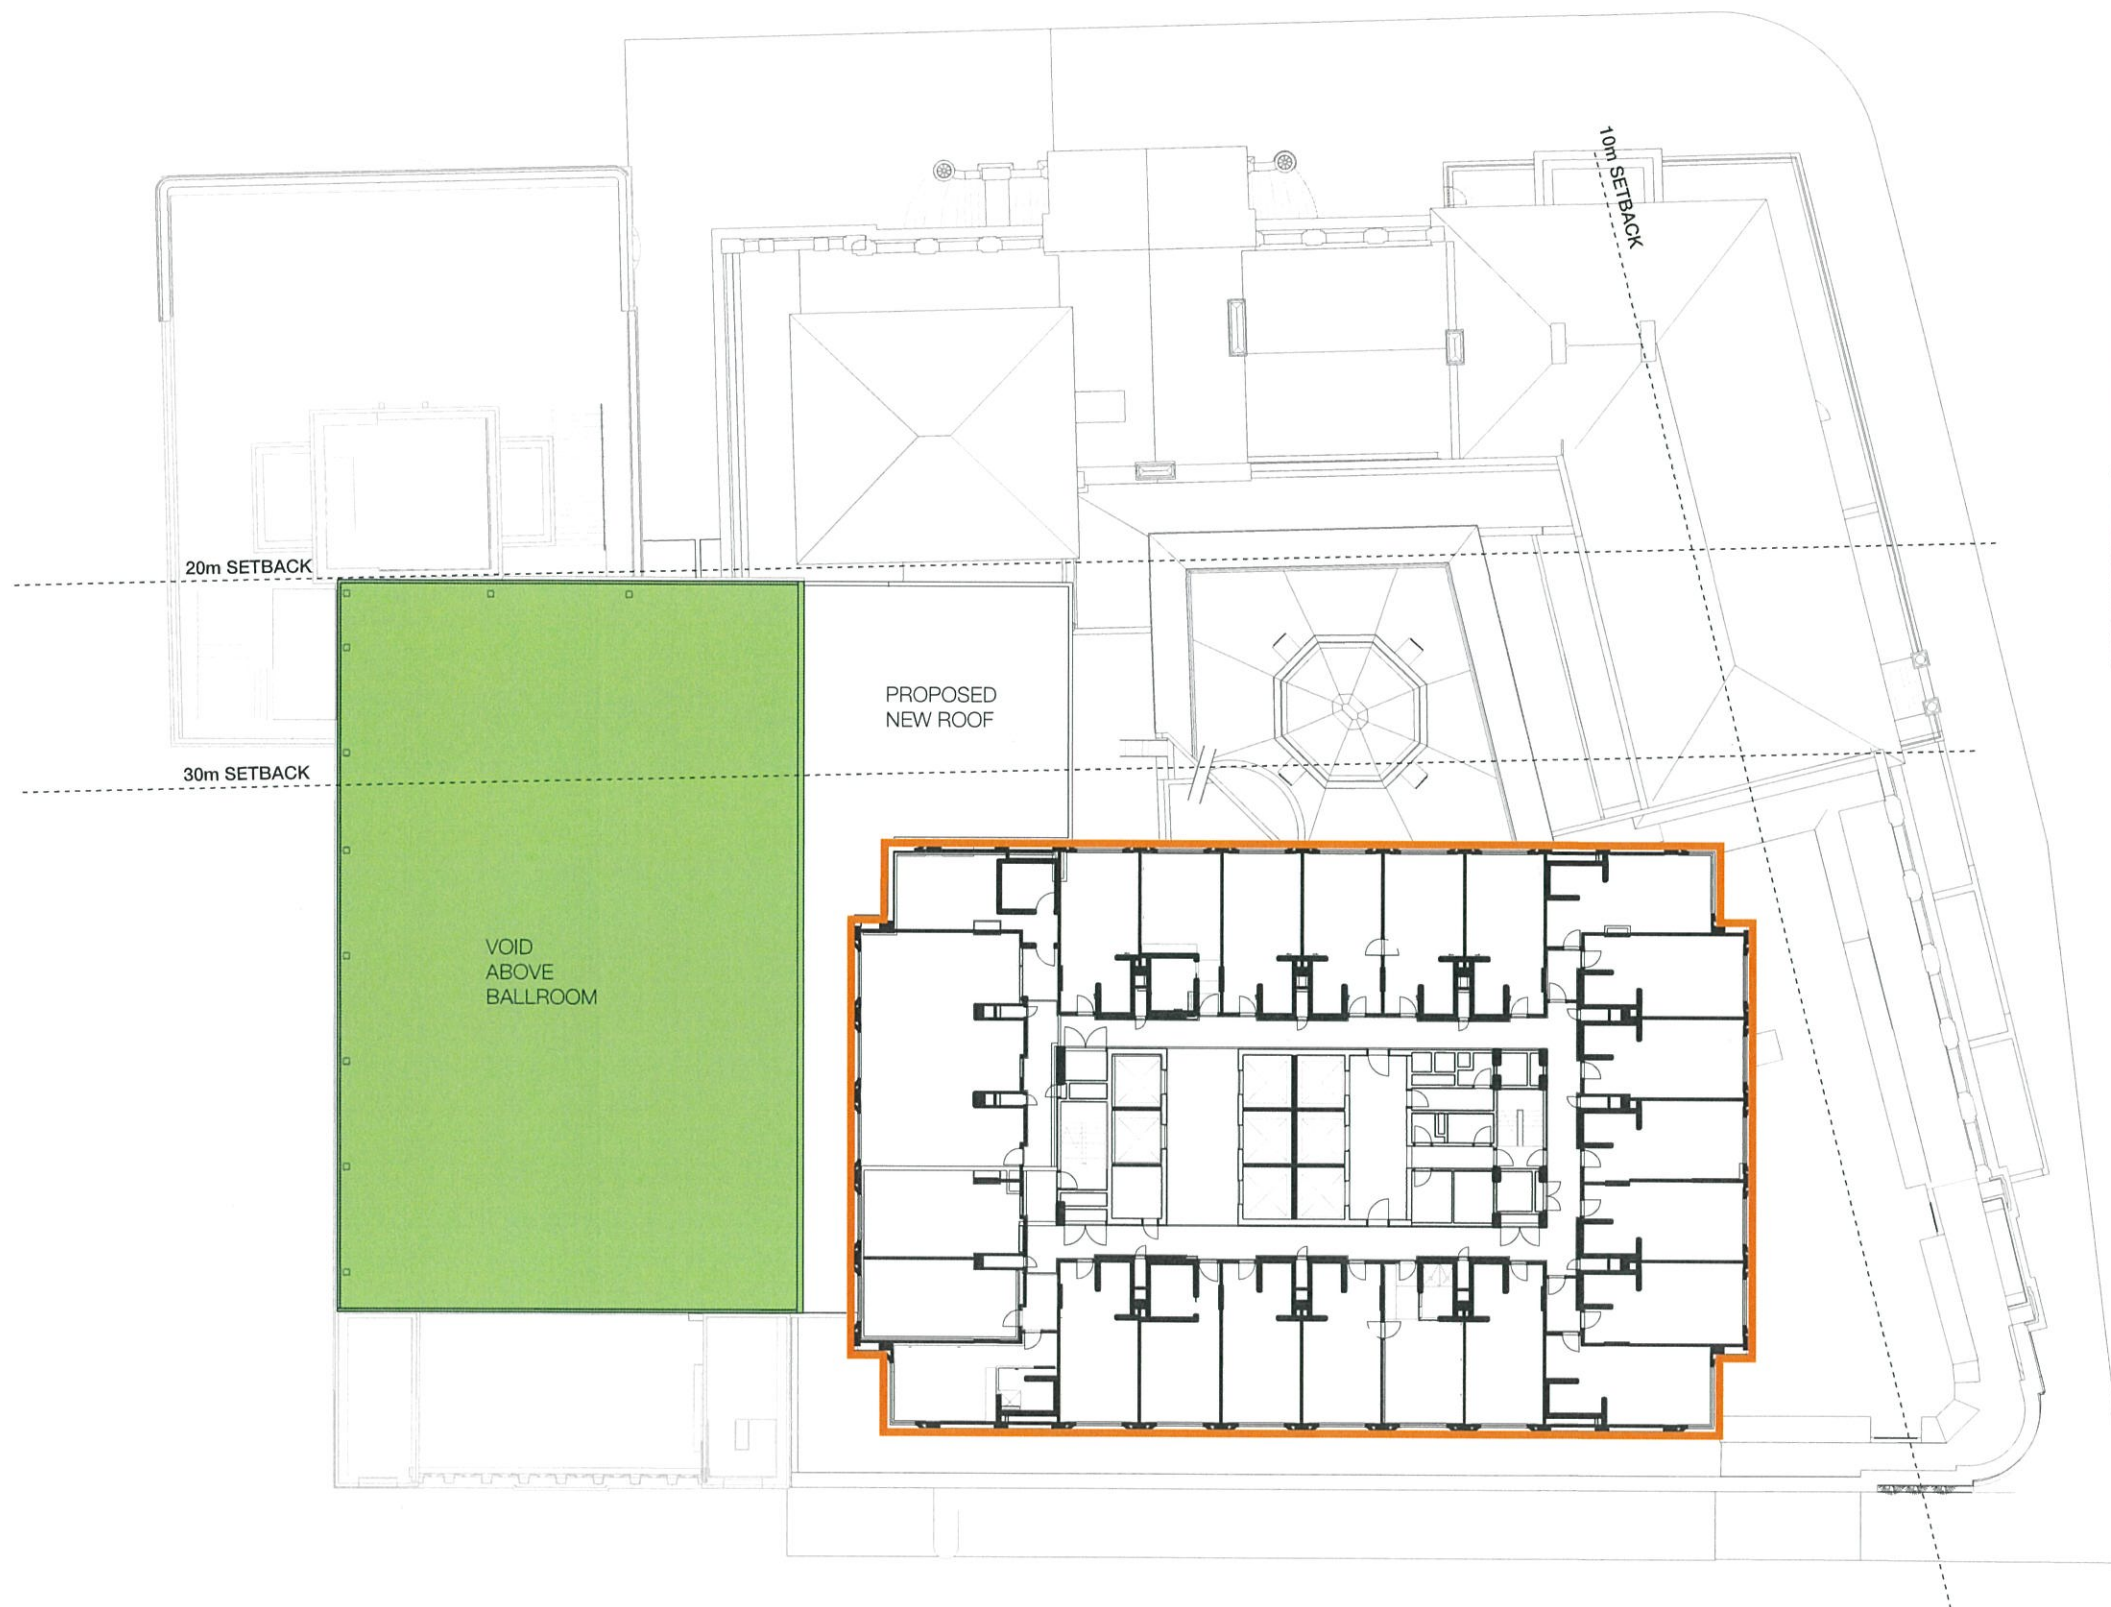

New South Wales Government
Independent Planning Commission
Issued under the Environmental Planning and Assessment Act 1979


Approved Application No. SSD 7693

granted on the 22/01/2020

Signed J

Sheet No. 7 of 22

KEY
NEW EXTERNAL ELEMENTS
INTERNAL WORKS ONLY

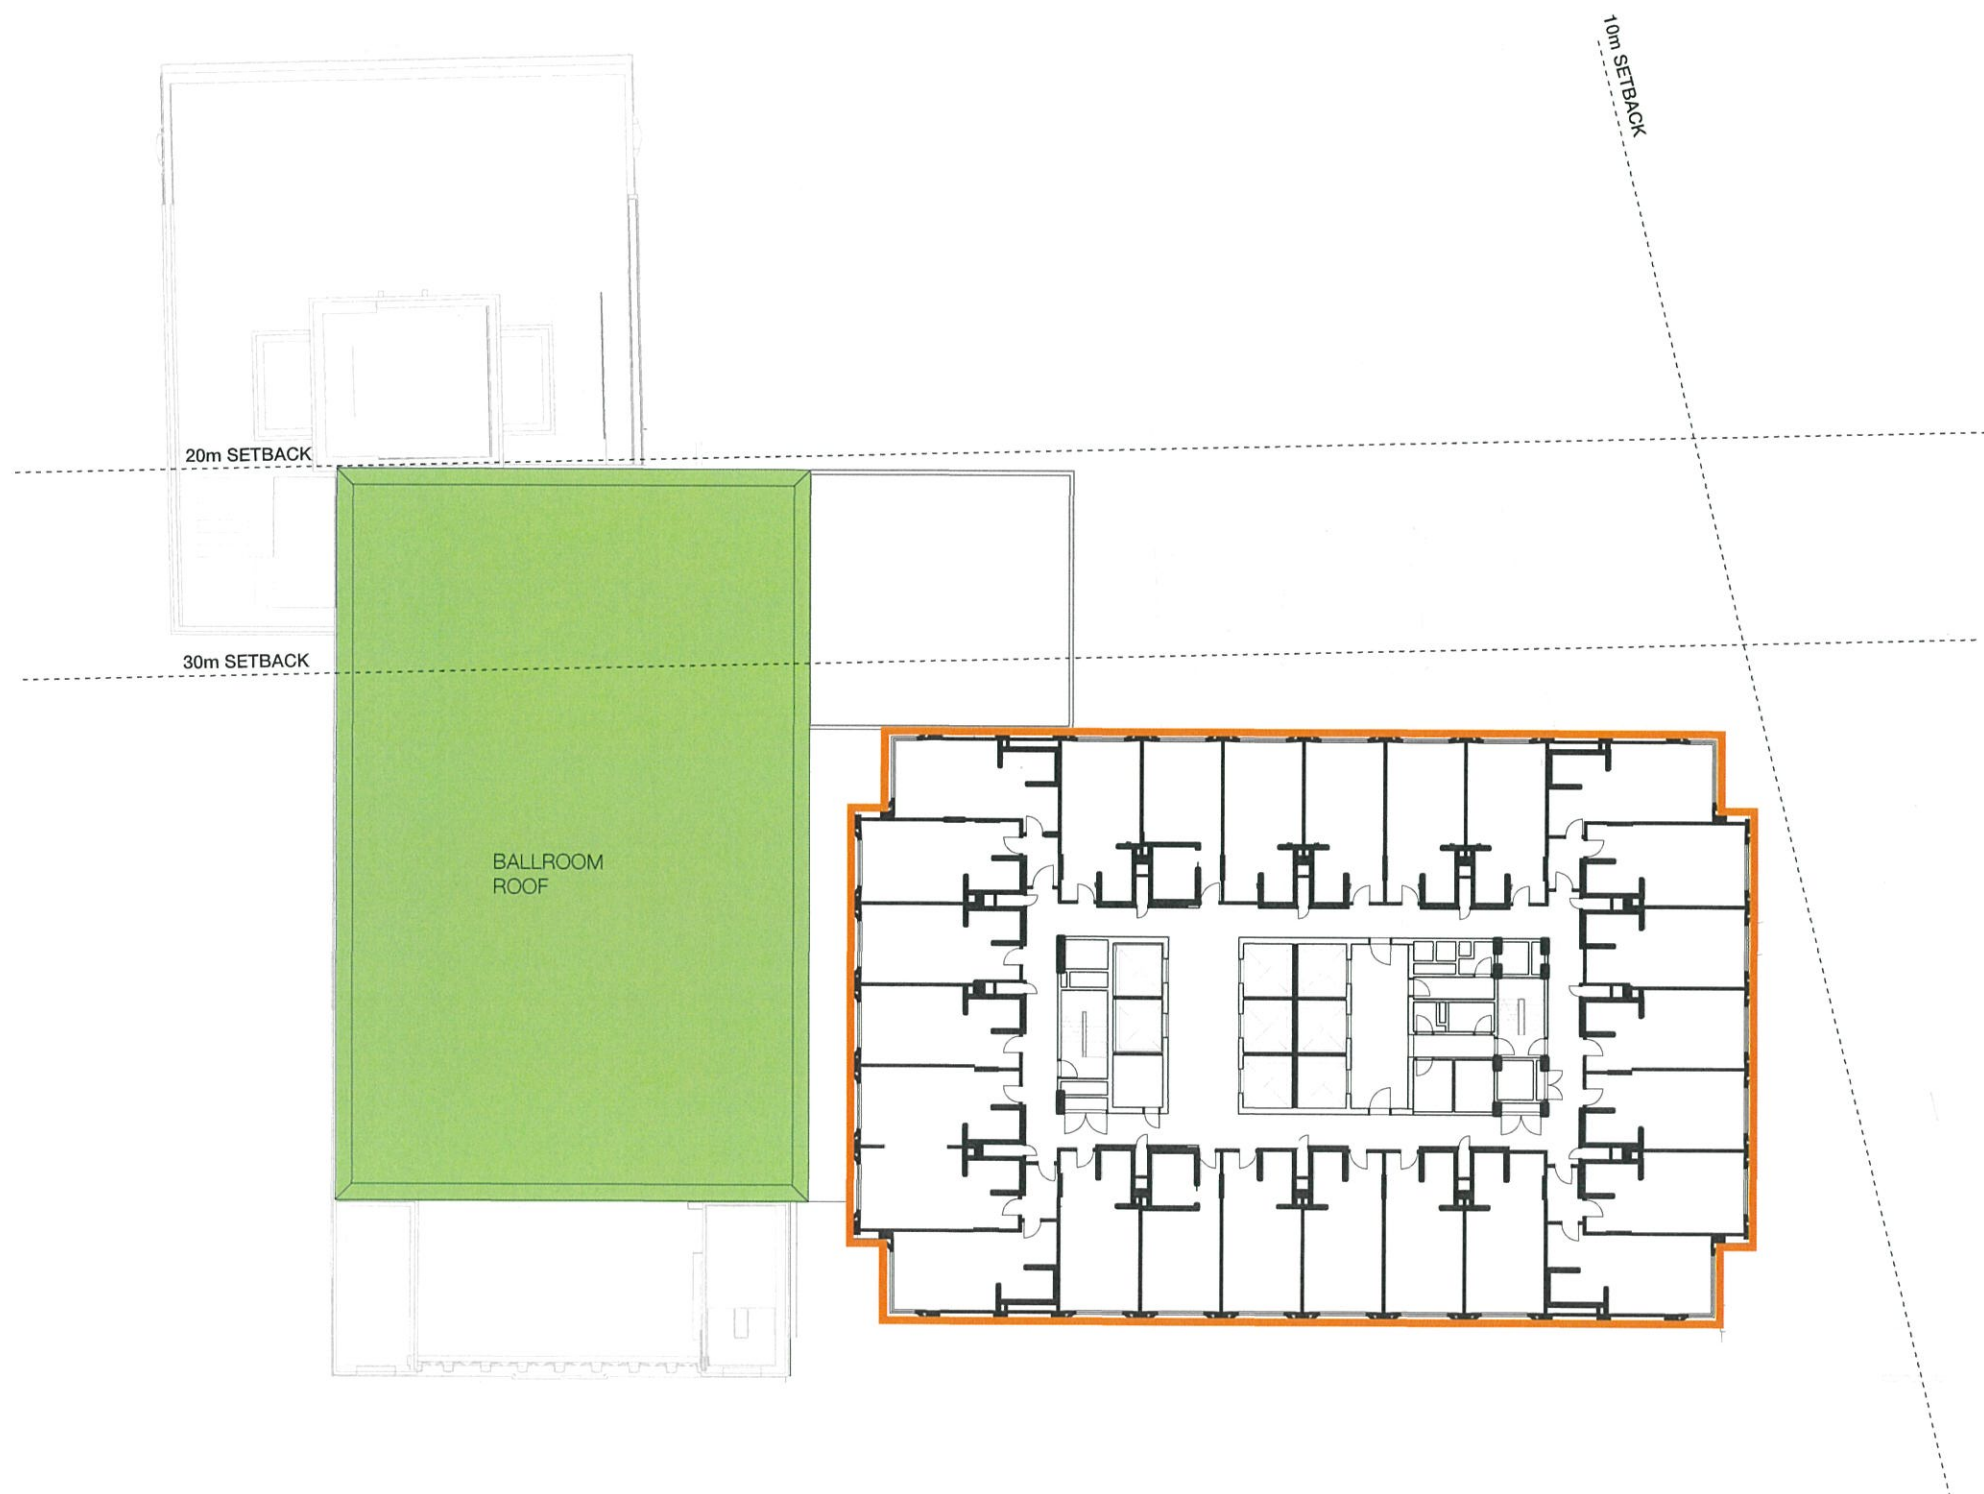

New South Wales Government
Independent Planning Commission

Issued under the Environmental Planning and Assessment Act 1979

Approved Application No. SSD 7693

granted on the 22/01/2020

Signed [Signature]

Sheet No. 8 of 22

ISSUE FOR STAGE 1 DA


INTERCONTINENTAL SYDNEY

TITLE
LEVEL 12
FLOOR PLAN SHOWING NEW ELEMENTS

DRAWING
ST1-DA_212

REVISION
C

DATE
17.12.19

 

SCALE 1:250@A2



WOODS
BAGOT

KEY

NEW EXTERNAL ELEMENTS

INTERNAL WORKS ONLY



New South Wales Government
Independent Planning Commission


Issued under the Environmental Planning and Assessment Act 1979

Approved Application No. SSD 7693

granted on the 22/01/2020

Signed JH

Sheet No. 9 of 22

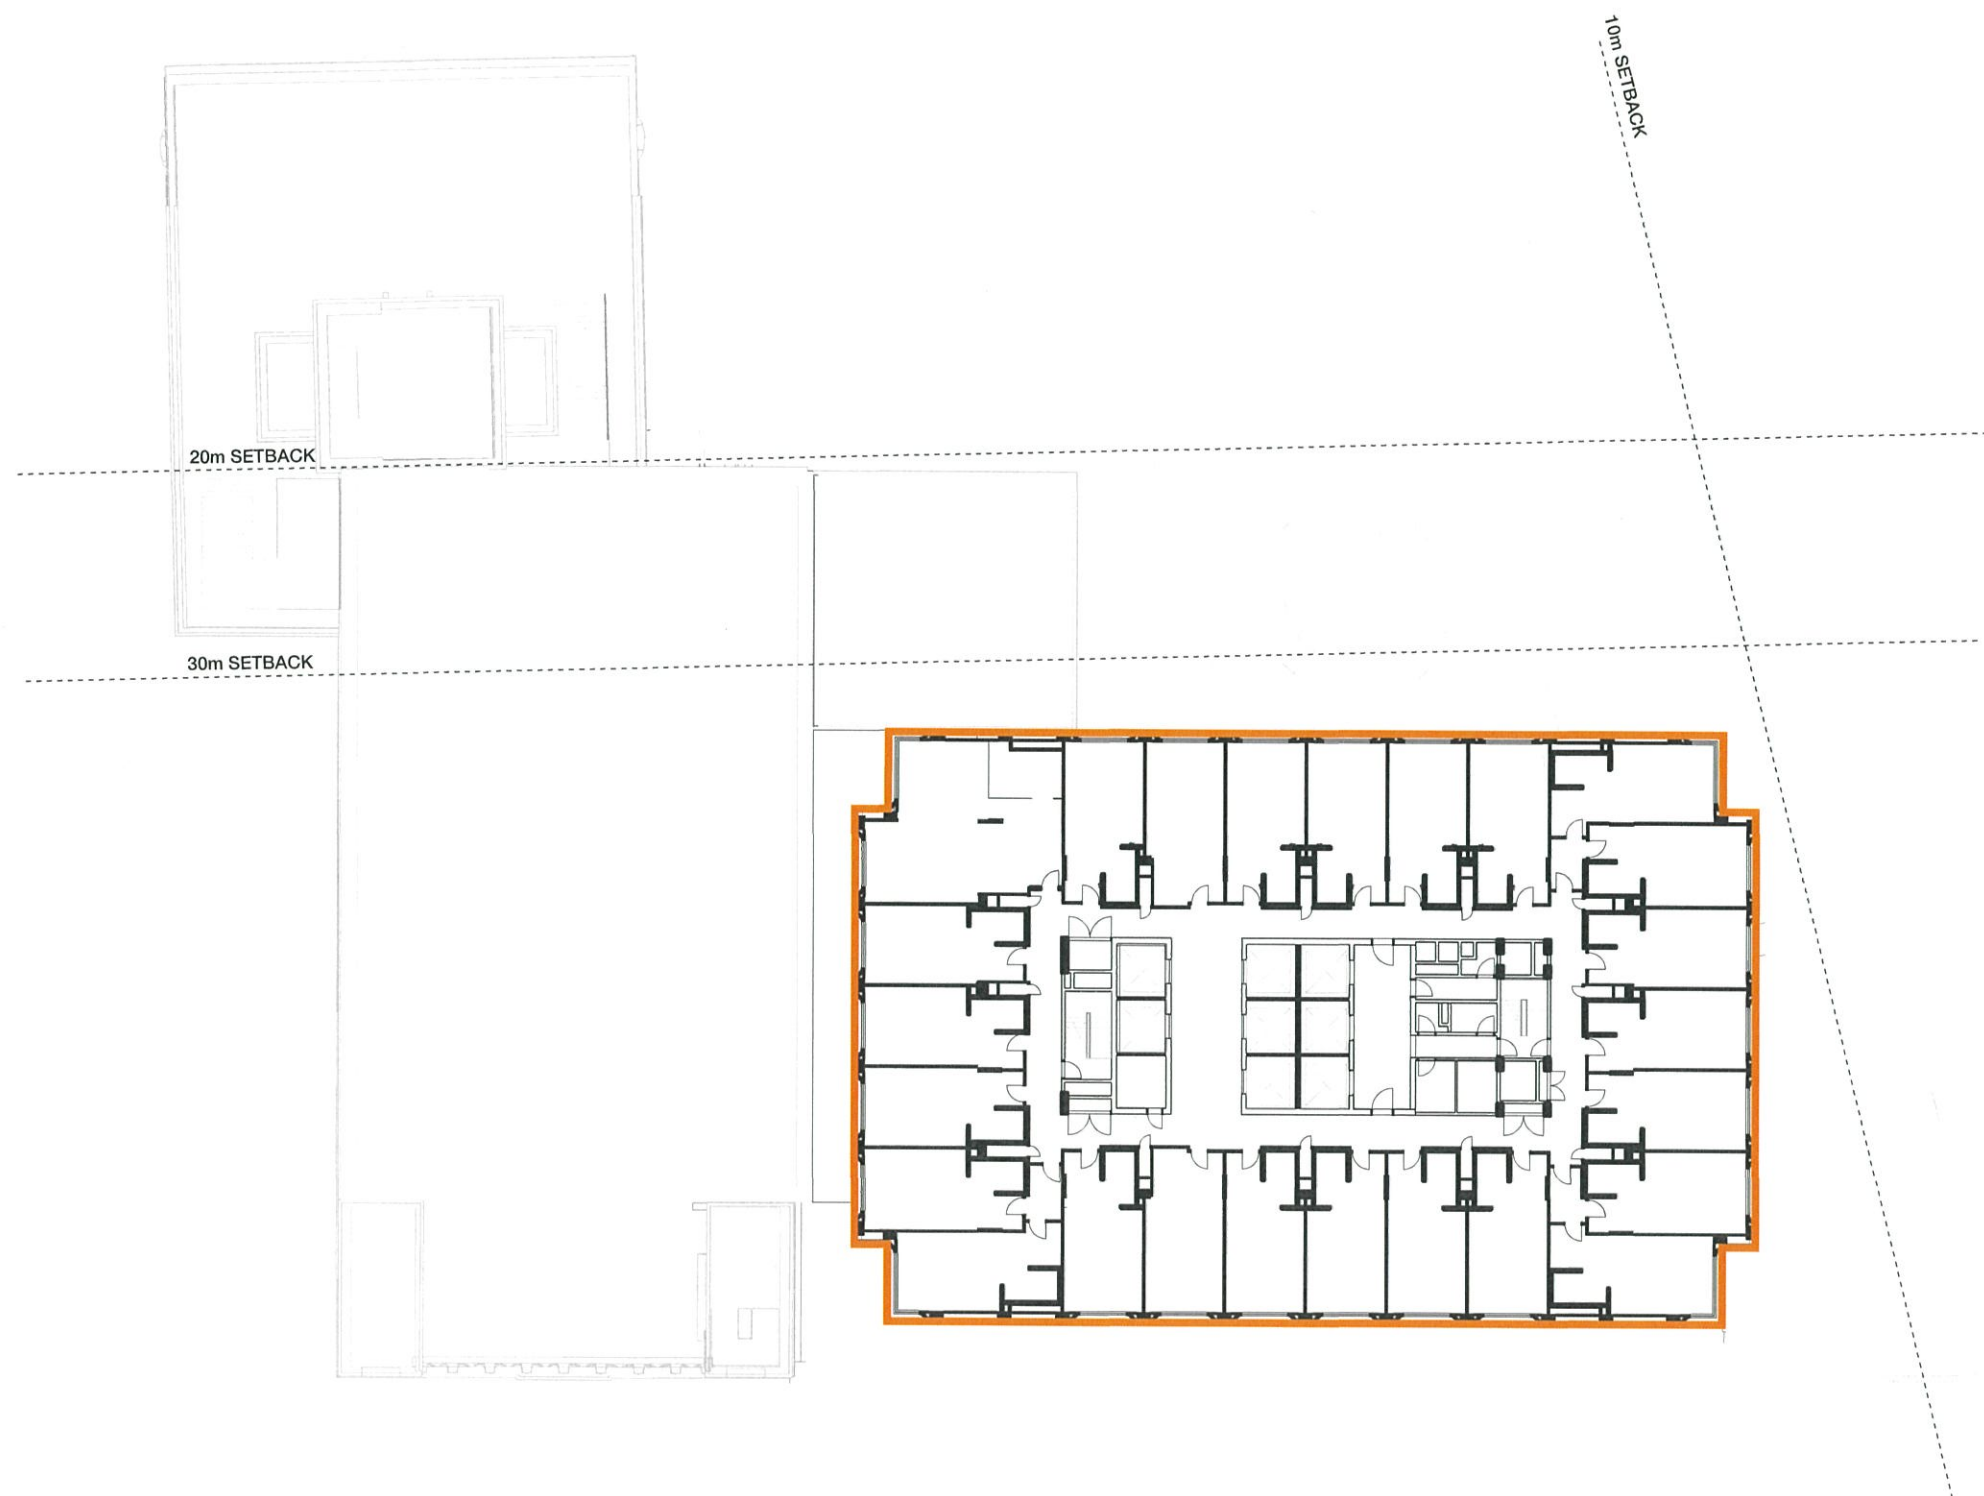

ISSUE FOR STAGE 1 DA

INTERCONTINENTAL SYDNEY

TITLE
LEVEL 13
FLOOR PLAN SHOWING NEW ELEMENTS

DRAWING
ST1-DA_213

REVISION
C

DATE
17.12.19




SCALE 1:250@A2




WOODS
BAGOT

KEY
NEW EXTERNAL ELEMENTS
INTERNAL WORKS ONLY

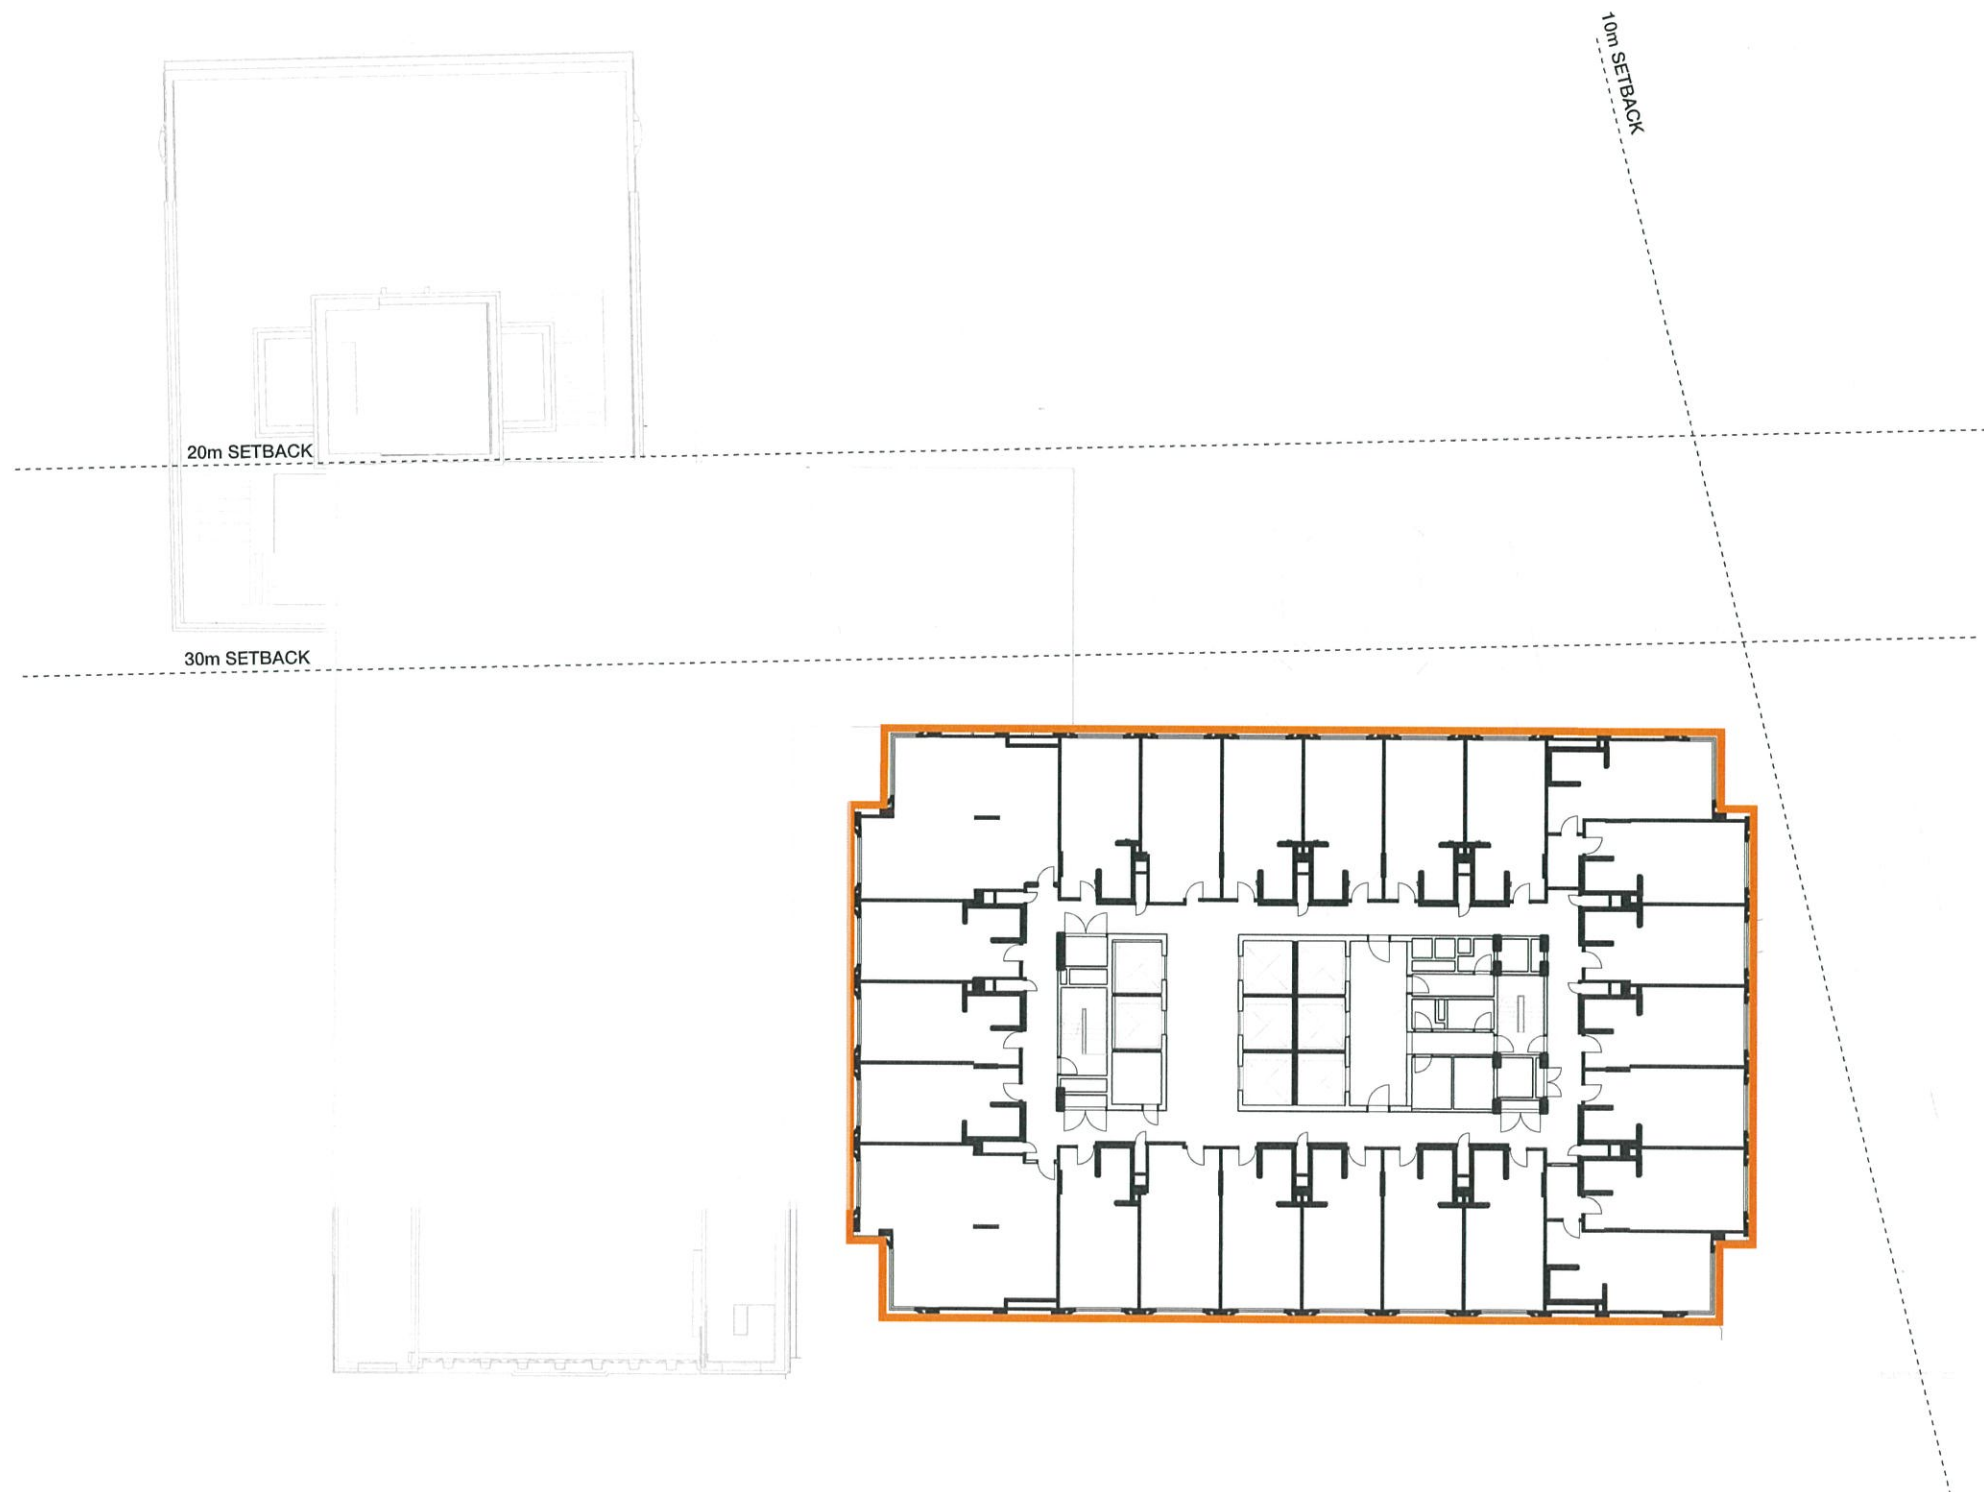

New South Wales Government
Independent Planning Commission
Issued under the Environmental Planning and Assessment Act 1979
Approved Application No. SSD 7693
granted on the 22/01/2020
Signed [Signature]
Sheet No. 10 of 22

KEY
NEW EXTERNAL ELEMENTS
INTERNAL WORKS ONLY

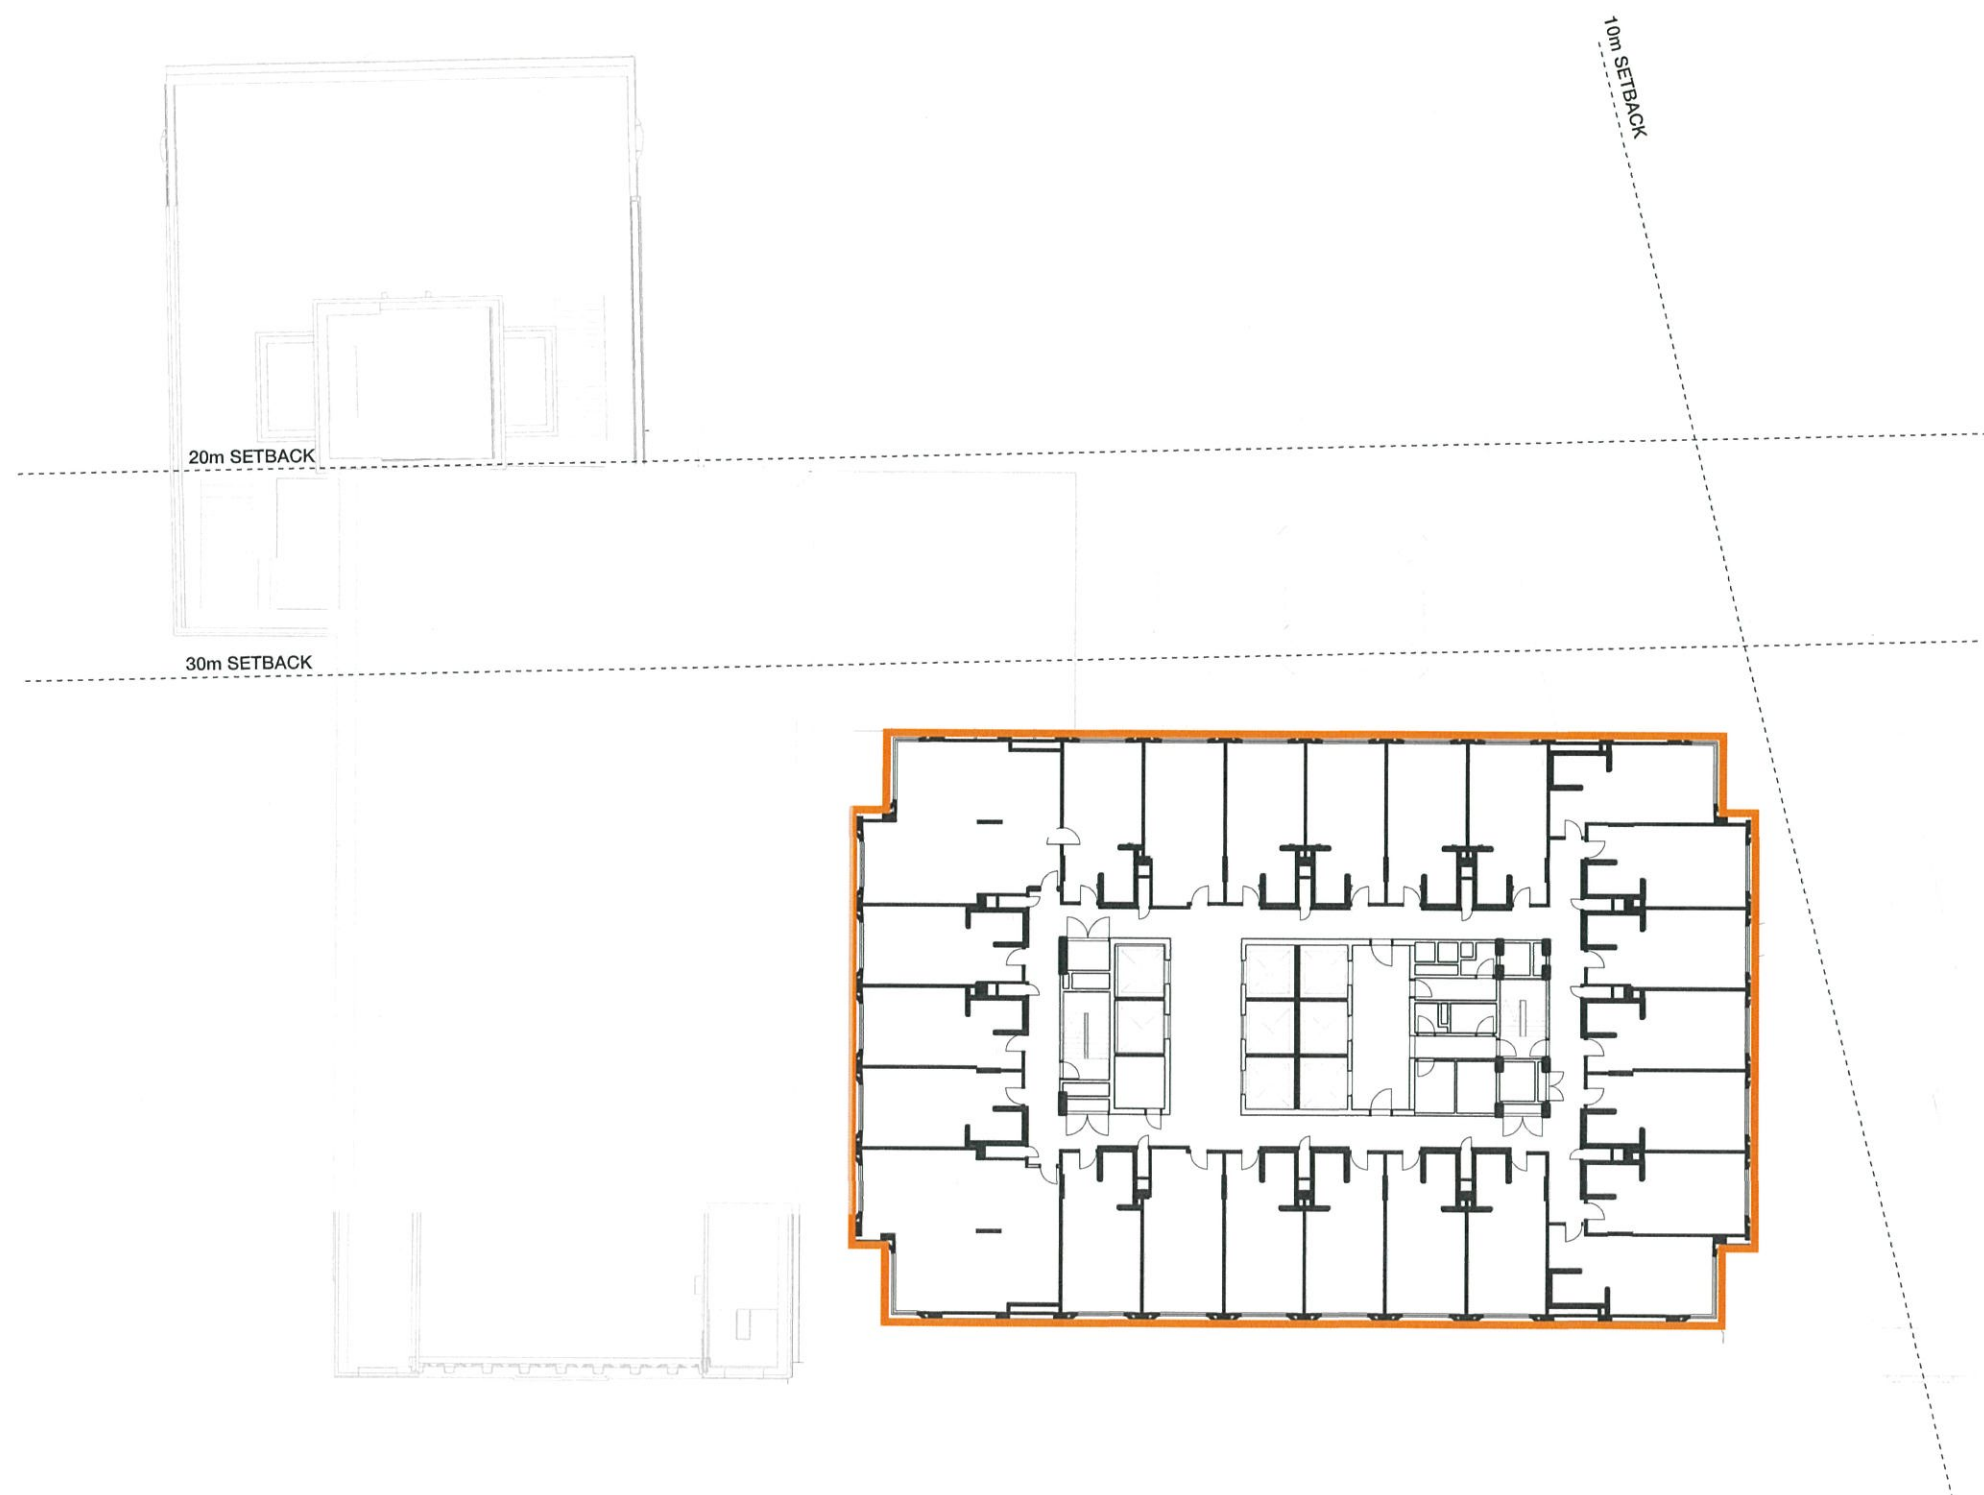

New South Wales Government
Independent Planning Commission
Issued under the Environmental Planning and Assessment Act 1979
Approved Application No. SSD 7693
granted on the 22/01/2020
Signed [Signature]
Sheet No. 11 of 22

ISSUE FOR STAGE 1 DA

INTERCONTINENTAL SYDNEY

TITLE
LEVEL 18-20
FLOOR PLAN SHOWING NEW ELEMENTS

DRAWING
ST1-DA_218

REVISION
C

DATE
17.12.19



SCALE 1:250@A2



WOODS
BAGOT

KEY
NEW EXTERNAL ELEMENTS
INTERNAL WORKS ONLY



New South Wales Government
Independent Planning Commission


Issued under the Environmental Planning and Assessment Act 1979

Approved Application No. SSD 7693

granted on the 22/01/2020

Signed JH

Sheet No. 12 of 22

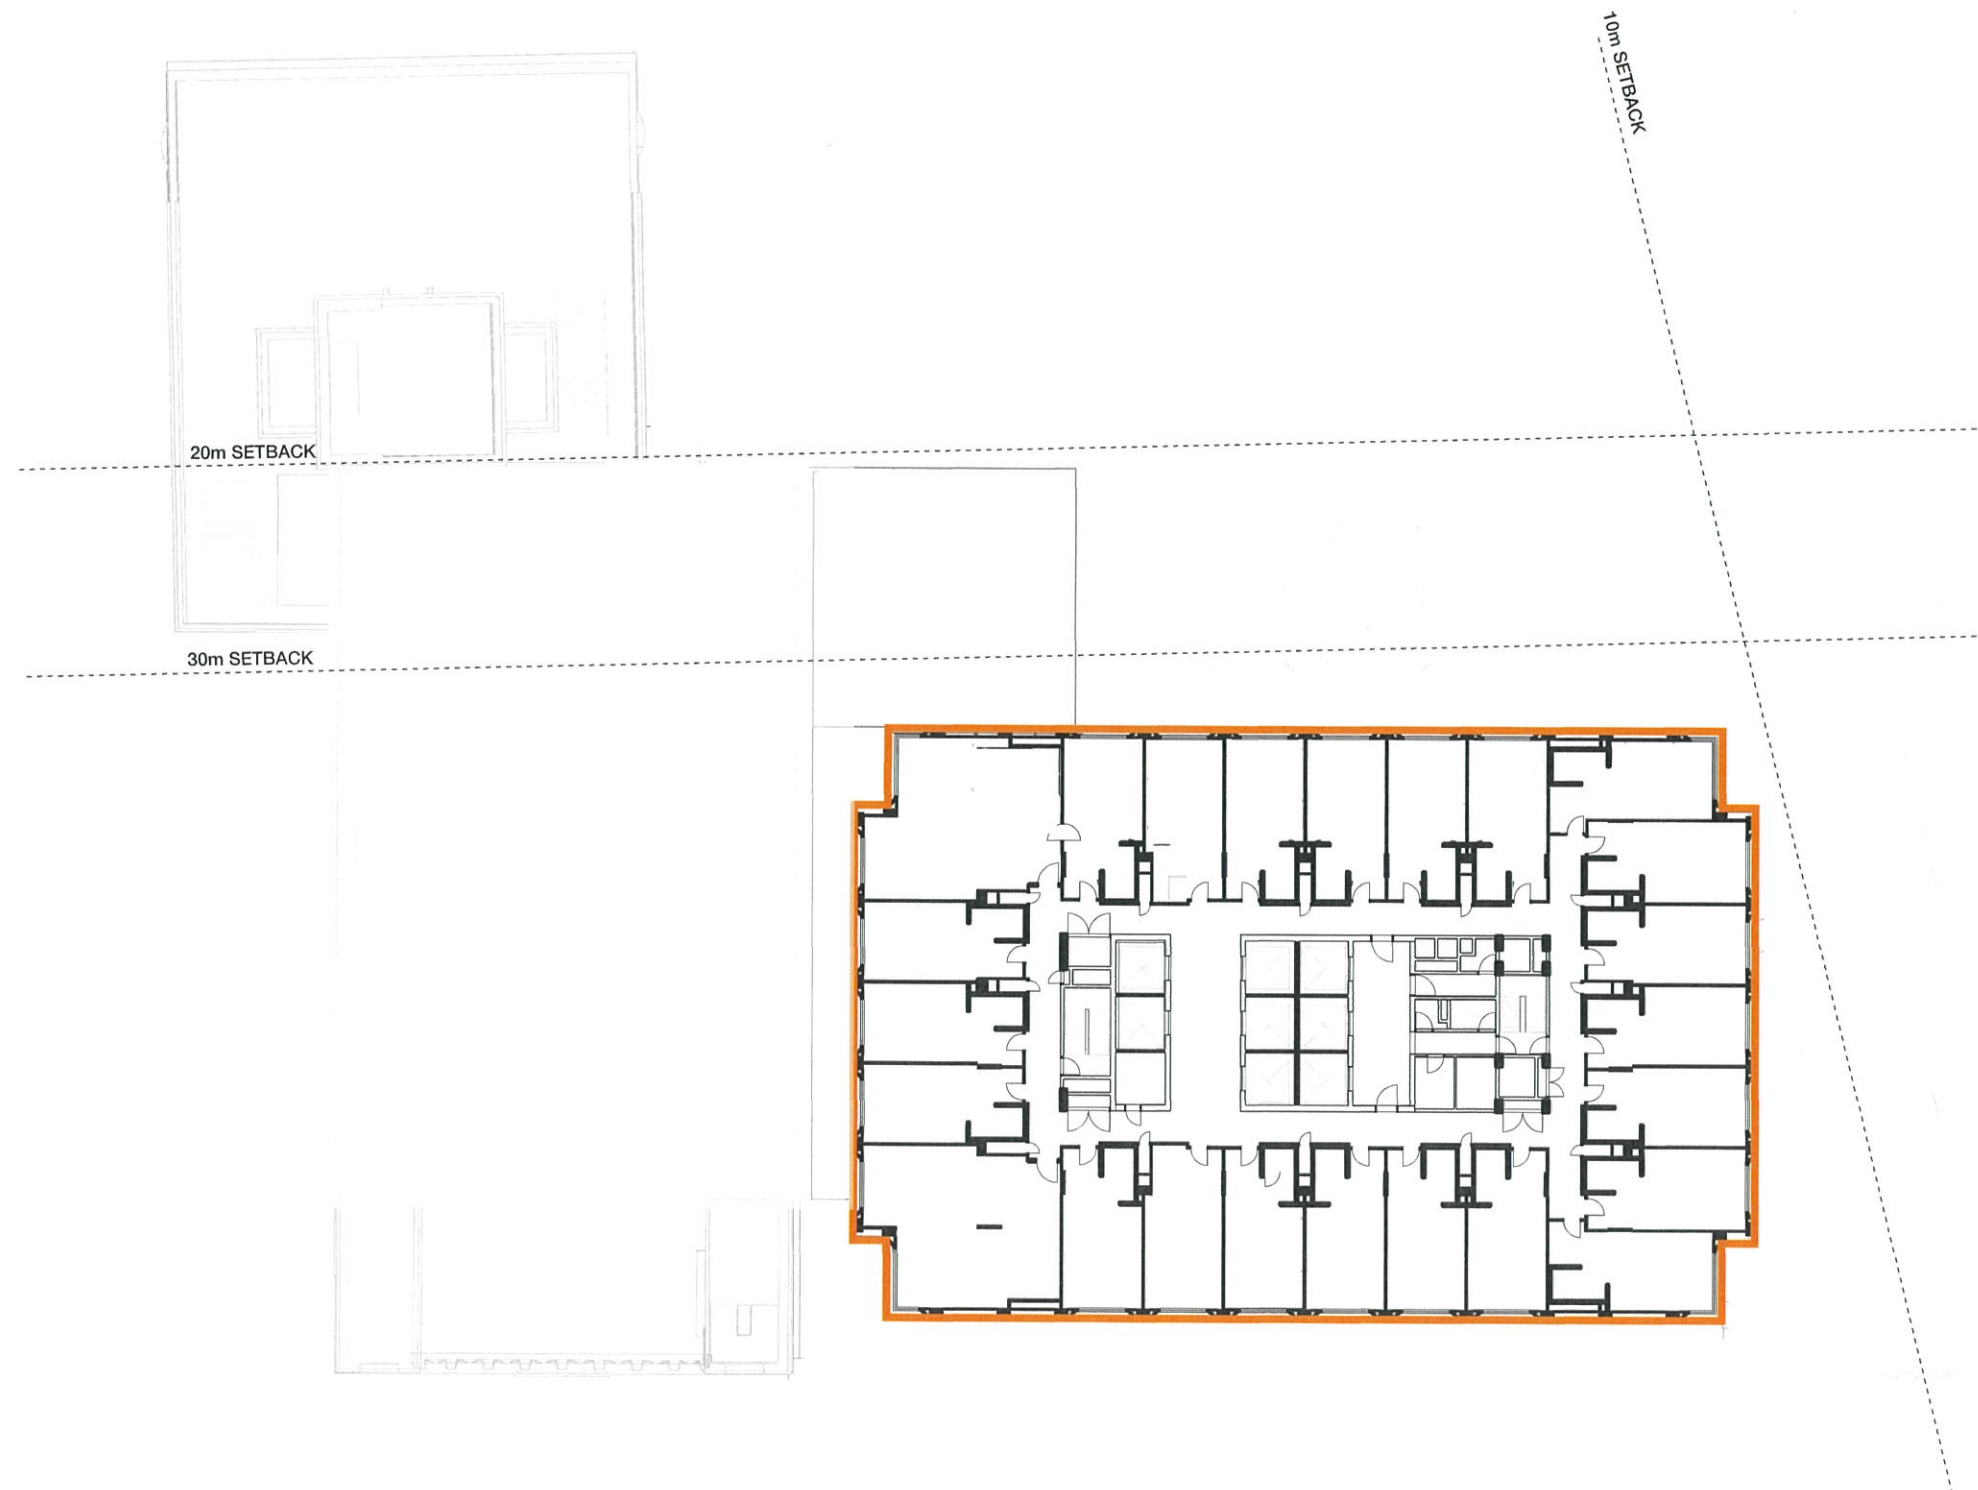

ISSUE FOR STAGE 1 DA

INTERCONTINENTAL SYDNEY

TITLE
LEVEL 21-28 TYPICAL TOWER FLOOR PLAN -
FLOOR PLAN SHOWING NEW ELEMENTS

DRAWING
ST1-DA_221

REVISION
C

DATE
17.12.19


0 1 2 5 10

SCALE 1:250@A2

NORTH

WOODS
BAGOT

KEY
NEW EXTERNAL ELEMENTS
INTERNAL WORKS ONLY

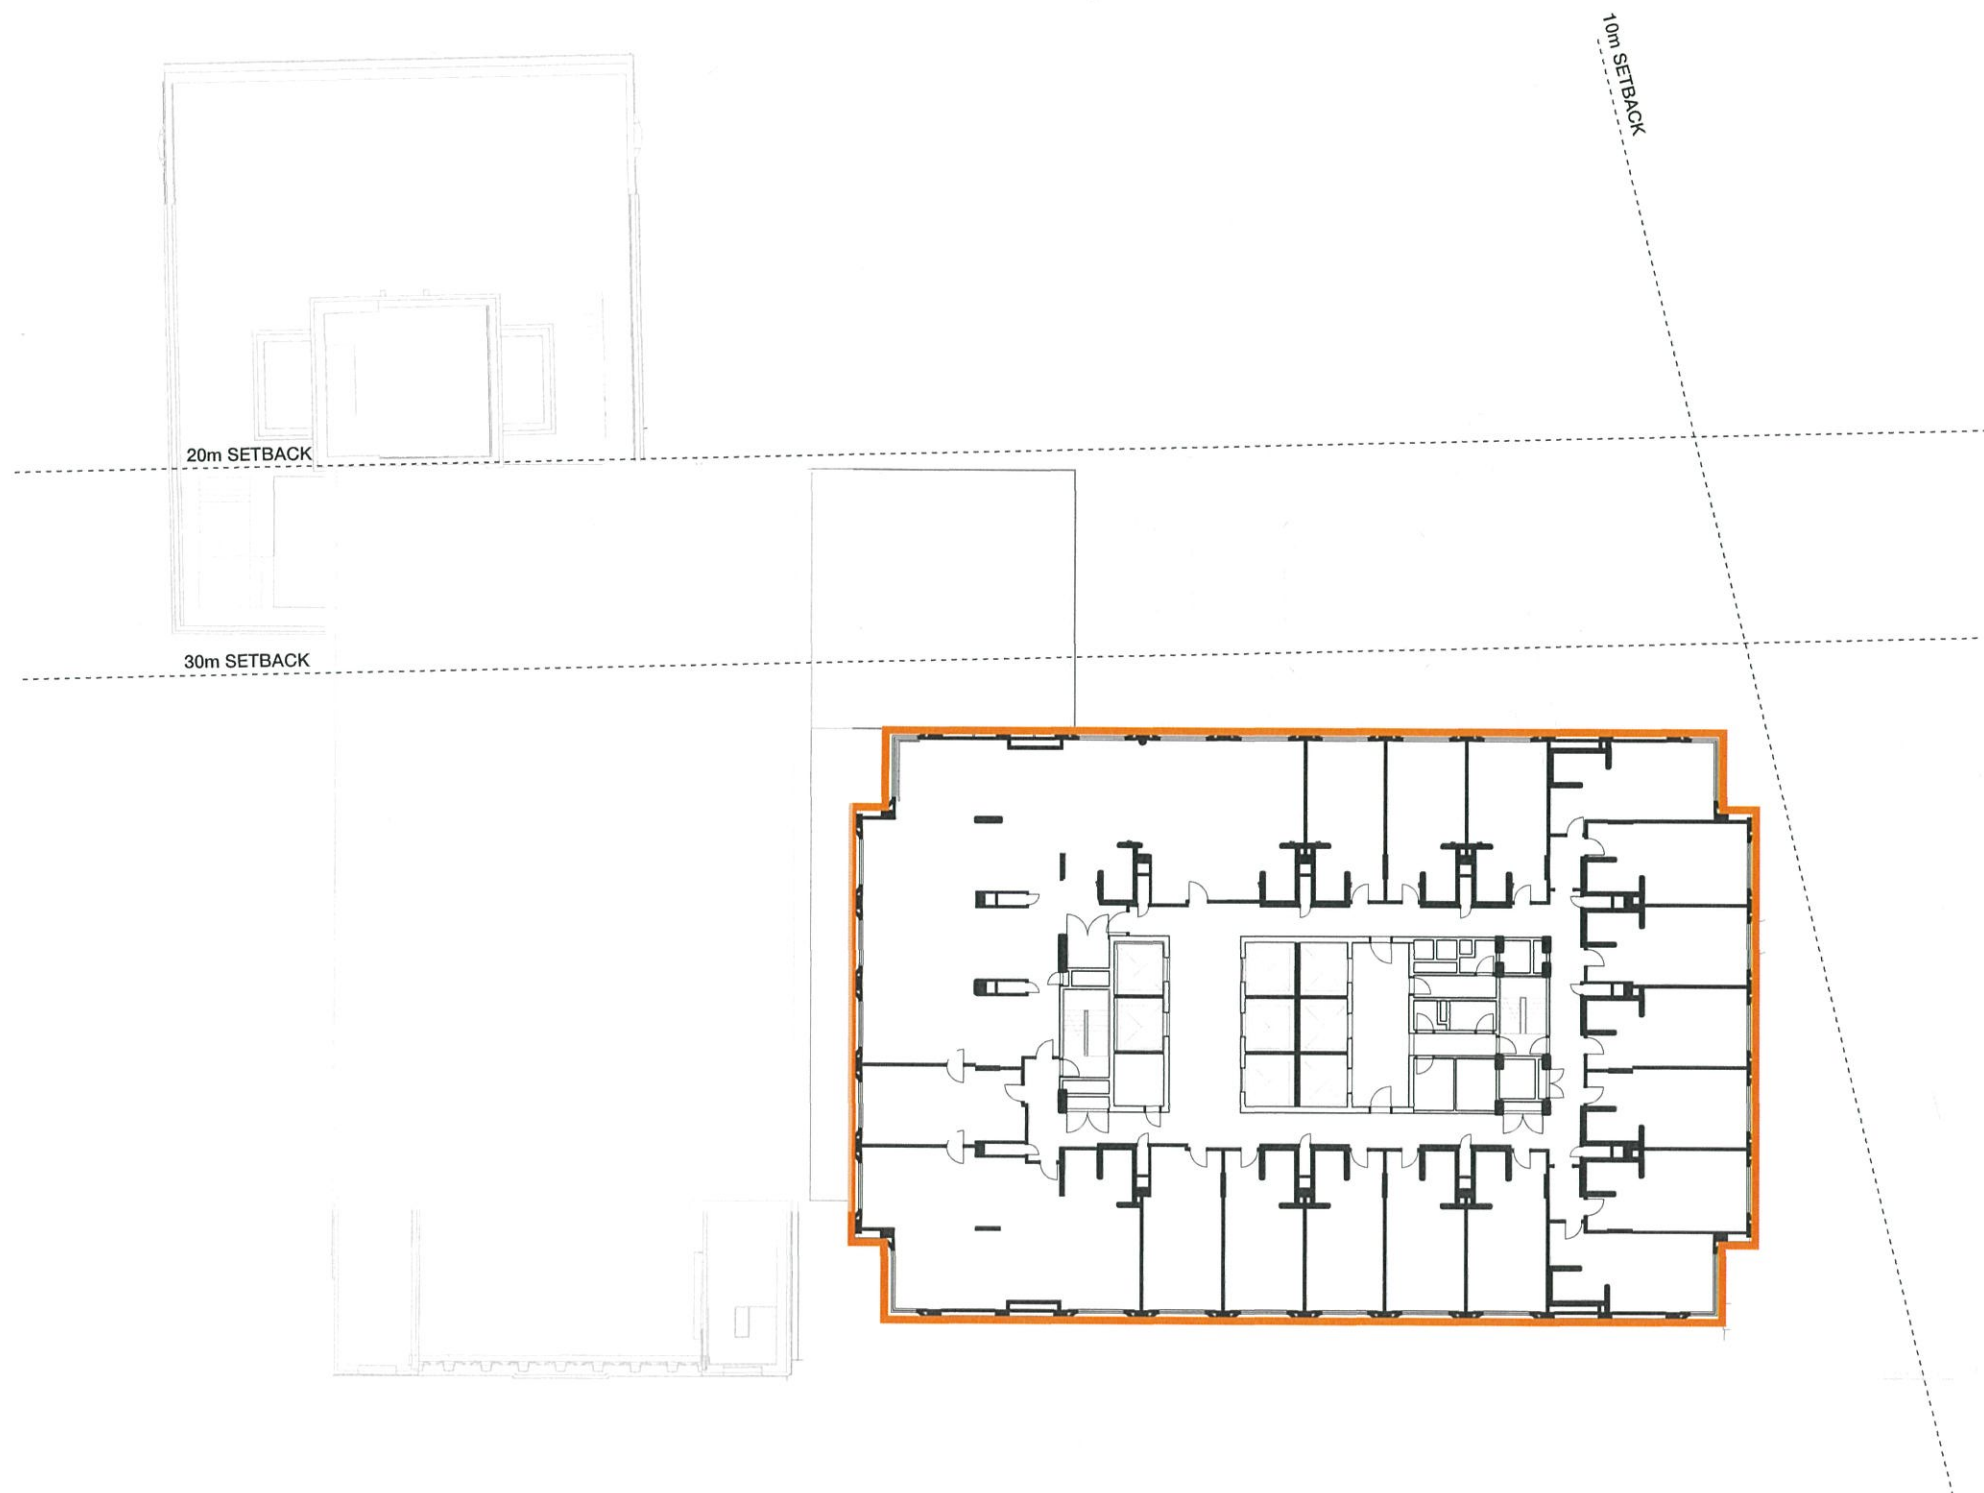

New South Wales Government
Independent Planning Commission
Issued under the Environmental Planning and Assessment Act 1979
Approved Application No. SSD 7693
granted on the 22/01/2020
Signed JH
Sheet No. 13 of 22

ISSUE FOR STAGE 1 DA


INTERCONTINENTAL SYDNEY

TITLE
LEVEL 29 - TOWER FLOOR PLAN -
FLOOR PLAN SHOWING NEW ELEMENTS

DRAWING
ST1-DA_229

REVISION
C

DATE
17.12.19

 


SCALE 1:250@A2



WOODS
BAGOT

KEY
NEW EXTERNAL ELEMENTS
INTERNAL WORKS ONLY

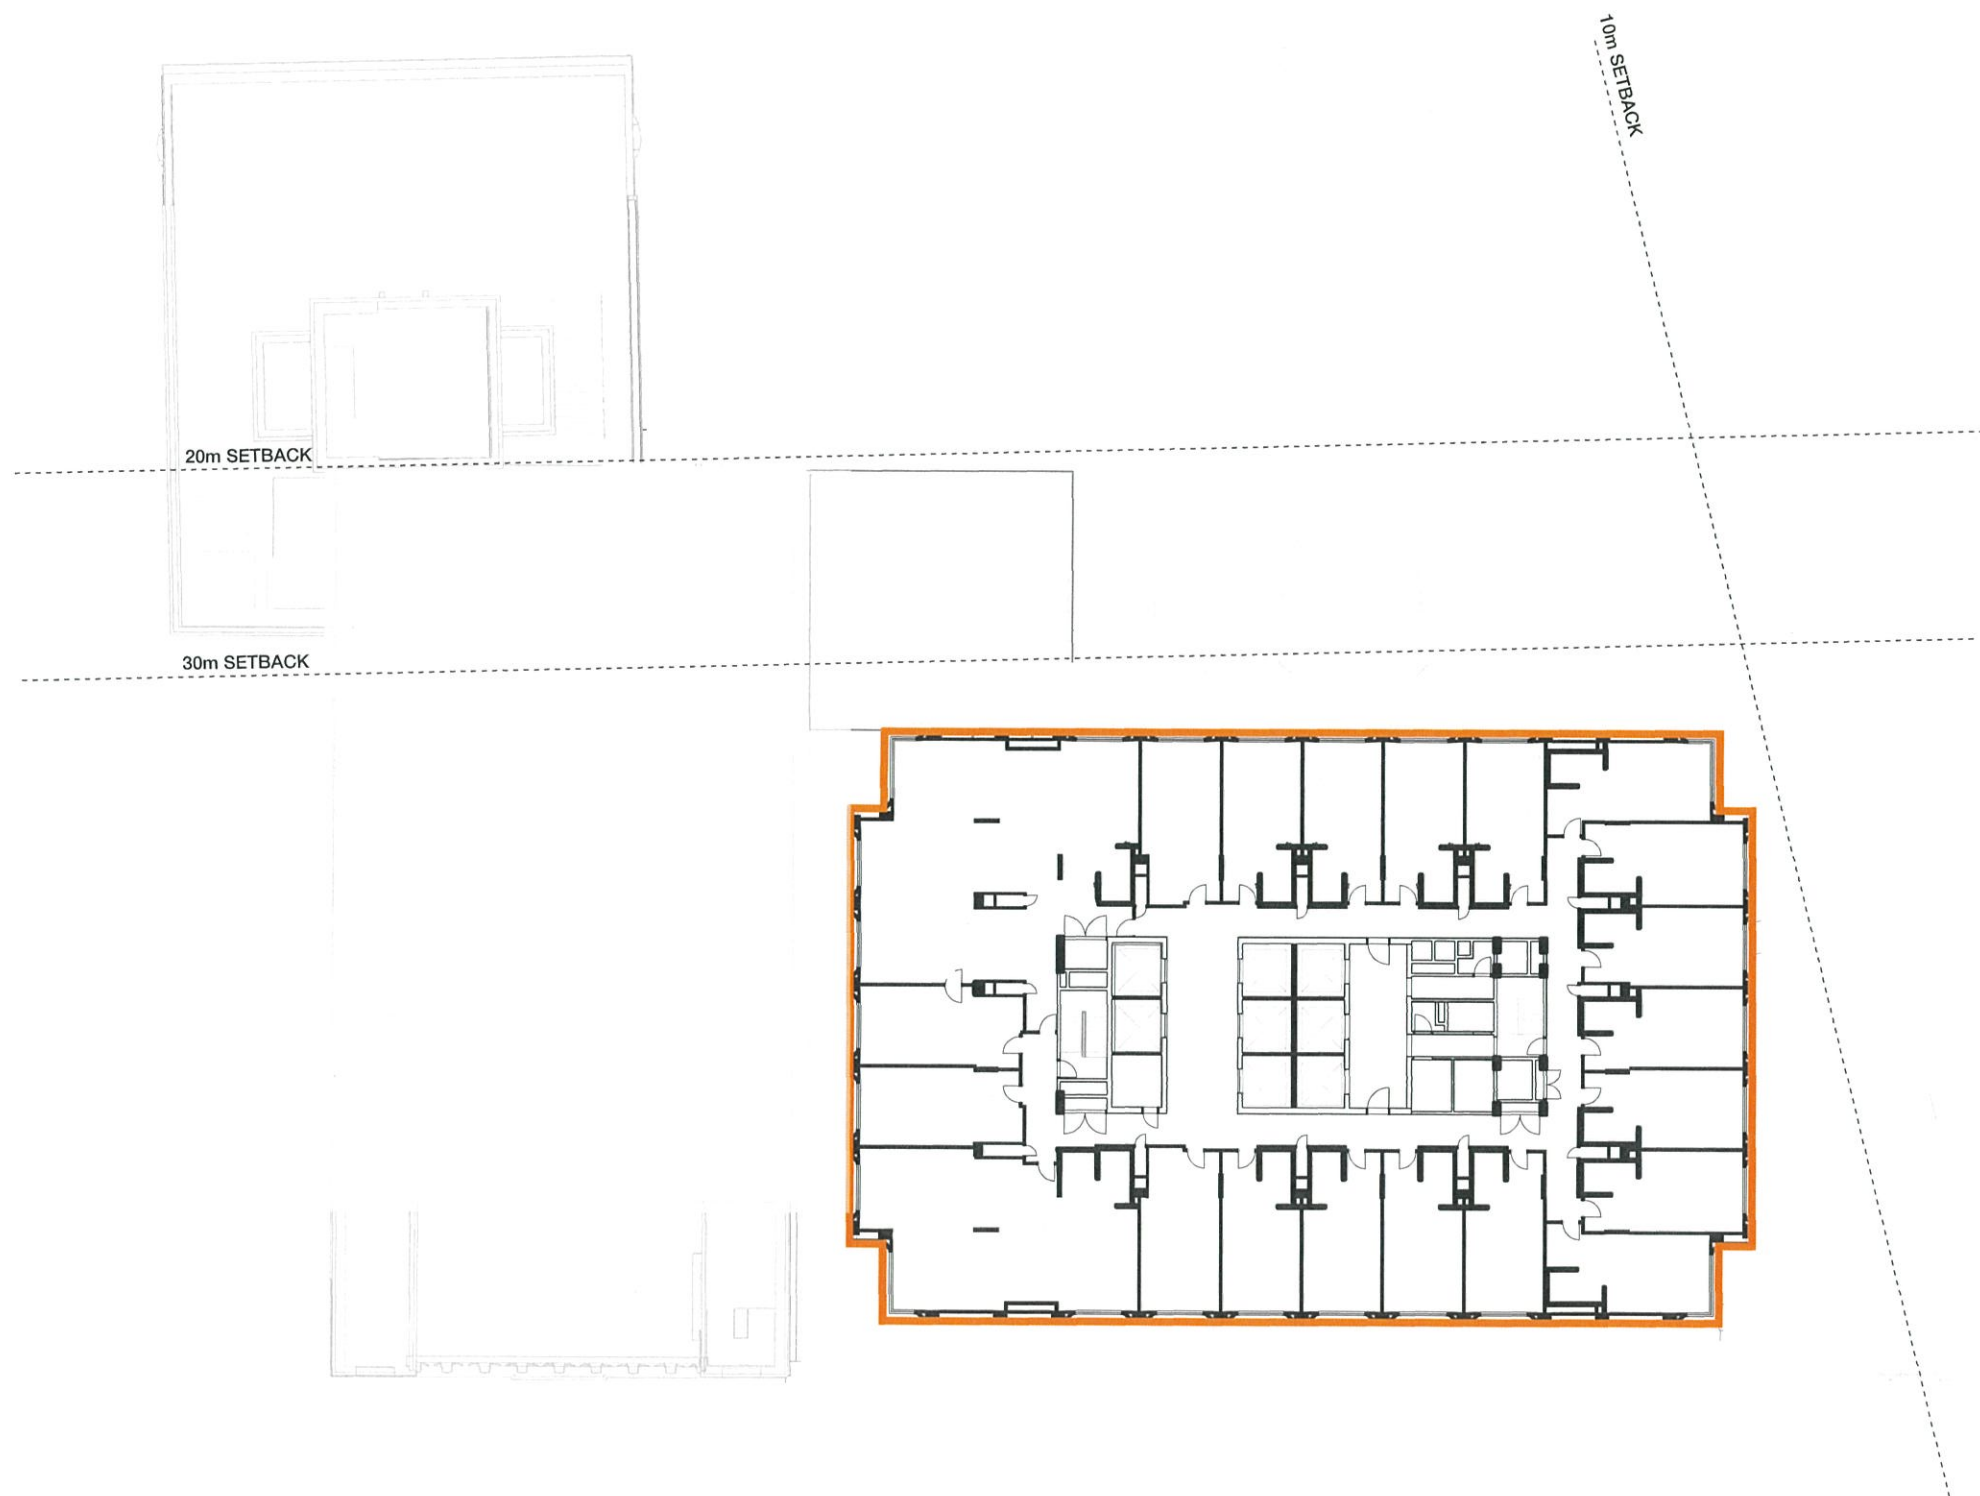

New South Wales Government
Independent Planning Commission
Issued under the Environmental Planning and Assessment Act 1979

Approved Application No. SSD 7693

granted on the 22/01/2020

Signed [Signature]

Sheet No. 14 of 22

ISSUE FOR STAGE 1 DA

INTERCONTINENTAL SYDNEY

TITLE
LEVEL 30 - TOWER FLOOR PLAN -
FLOOR PLAN SHOWING ELEMENTS

DRAWING
ST1-DA_230

REVISION
C

DATE
17.12.19




SCALE 1:250@A2



WOODS
BAGOT

KEY
NEW EXTERNAL ELEMENTS
INTERNAL WORKS ONLY

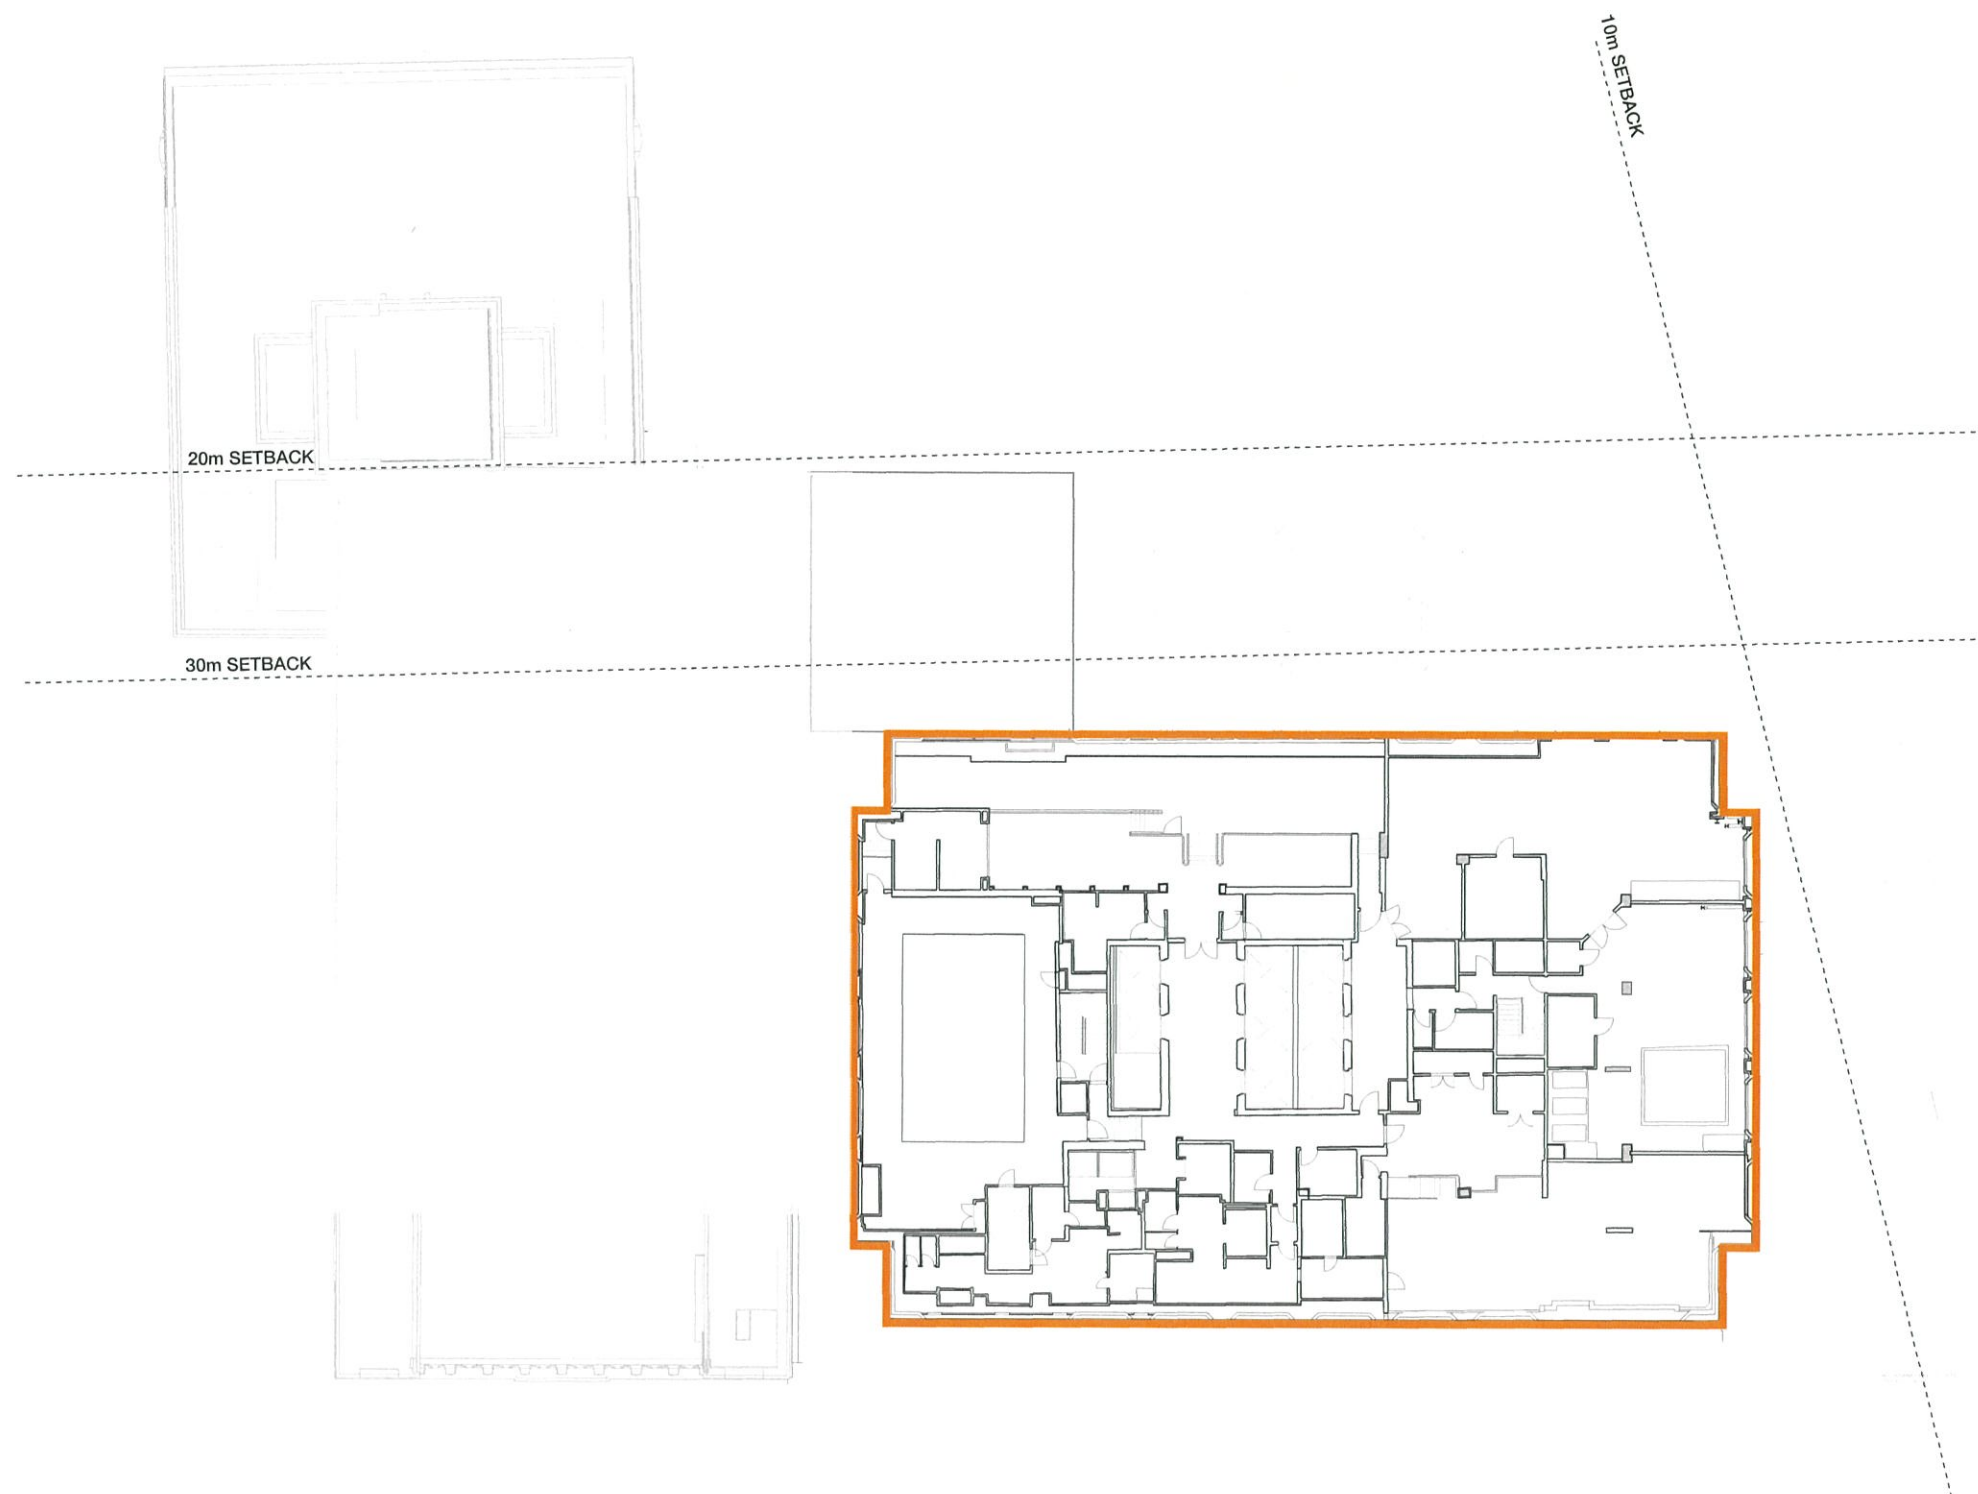

New South Wales Government
Independent Planning Commission
Issued under the Environmental Planning and Assessment Act 1979
Approved Application No. SSD 7693
granted on the 22/01/2020
Signed JH
Sheet No. 15 of 22

ISSUE FOR STAGE 1 DA

INTERCONTINENTAL SYDNEY

TITLE
LEVEL 31 - TOWER FLOOR PLAN -
FLOOR PLAN SHOWING NEW ELEMENTS

DRAWING
ST1-DA_231

REVISION
C

DATE
17.12.19



SCALE 1:250@A2



WOODS
BAGOT

KEY

NEW EXTERNAL ELEMENTS

INTERNAL WORKS ONLY



New South Wales Government
Independent Planning Commission

Issued under the Environmental Planning and Assessment Act 1979

Approved Application No. SSD 7693

granted on the 22/01/2020

Signed JH

Sheet No. 16 of 22


INTERCONTINENTAL SYDNEY

TITLE
LEVEL 32 - EXTENDED CLUB FLOOR -
FLOOR PLAN SHOWING NEW ELEMENTS

DRAWING
ST1-DA_232

REVISION
C

DATE
17.12.19

 

SCALE 1:250@A2



ISSUE FOR STAGE 1 DA

WOODS
BAGOT

KEY
NEW EXTERNAL ELEMENTS
INTERNAL WORKS ONLY



New South Wales Government
Independent Planning Commission


Issued under the Environmental Planning and Assessment Act 1979

Approved Application No. SSD 7693

granted on the 22/01/2020

Signed [Signature]

Sheet No. 17 of 22

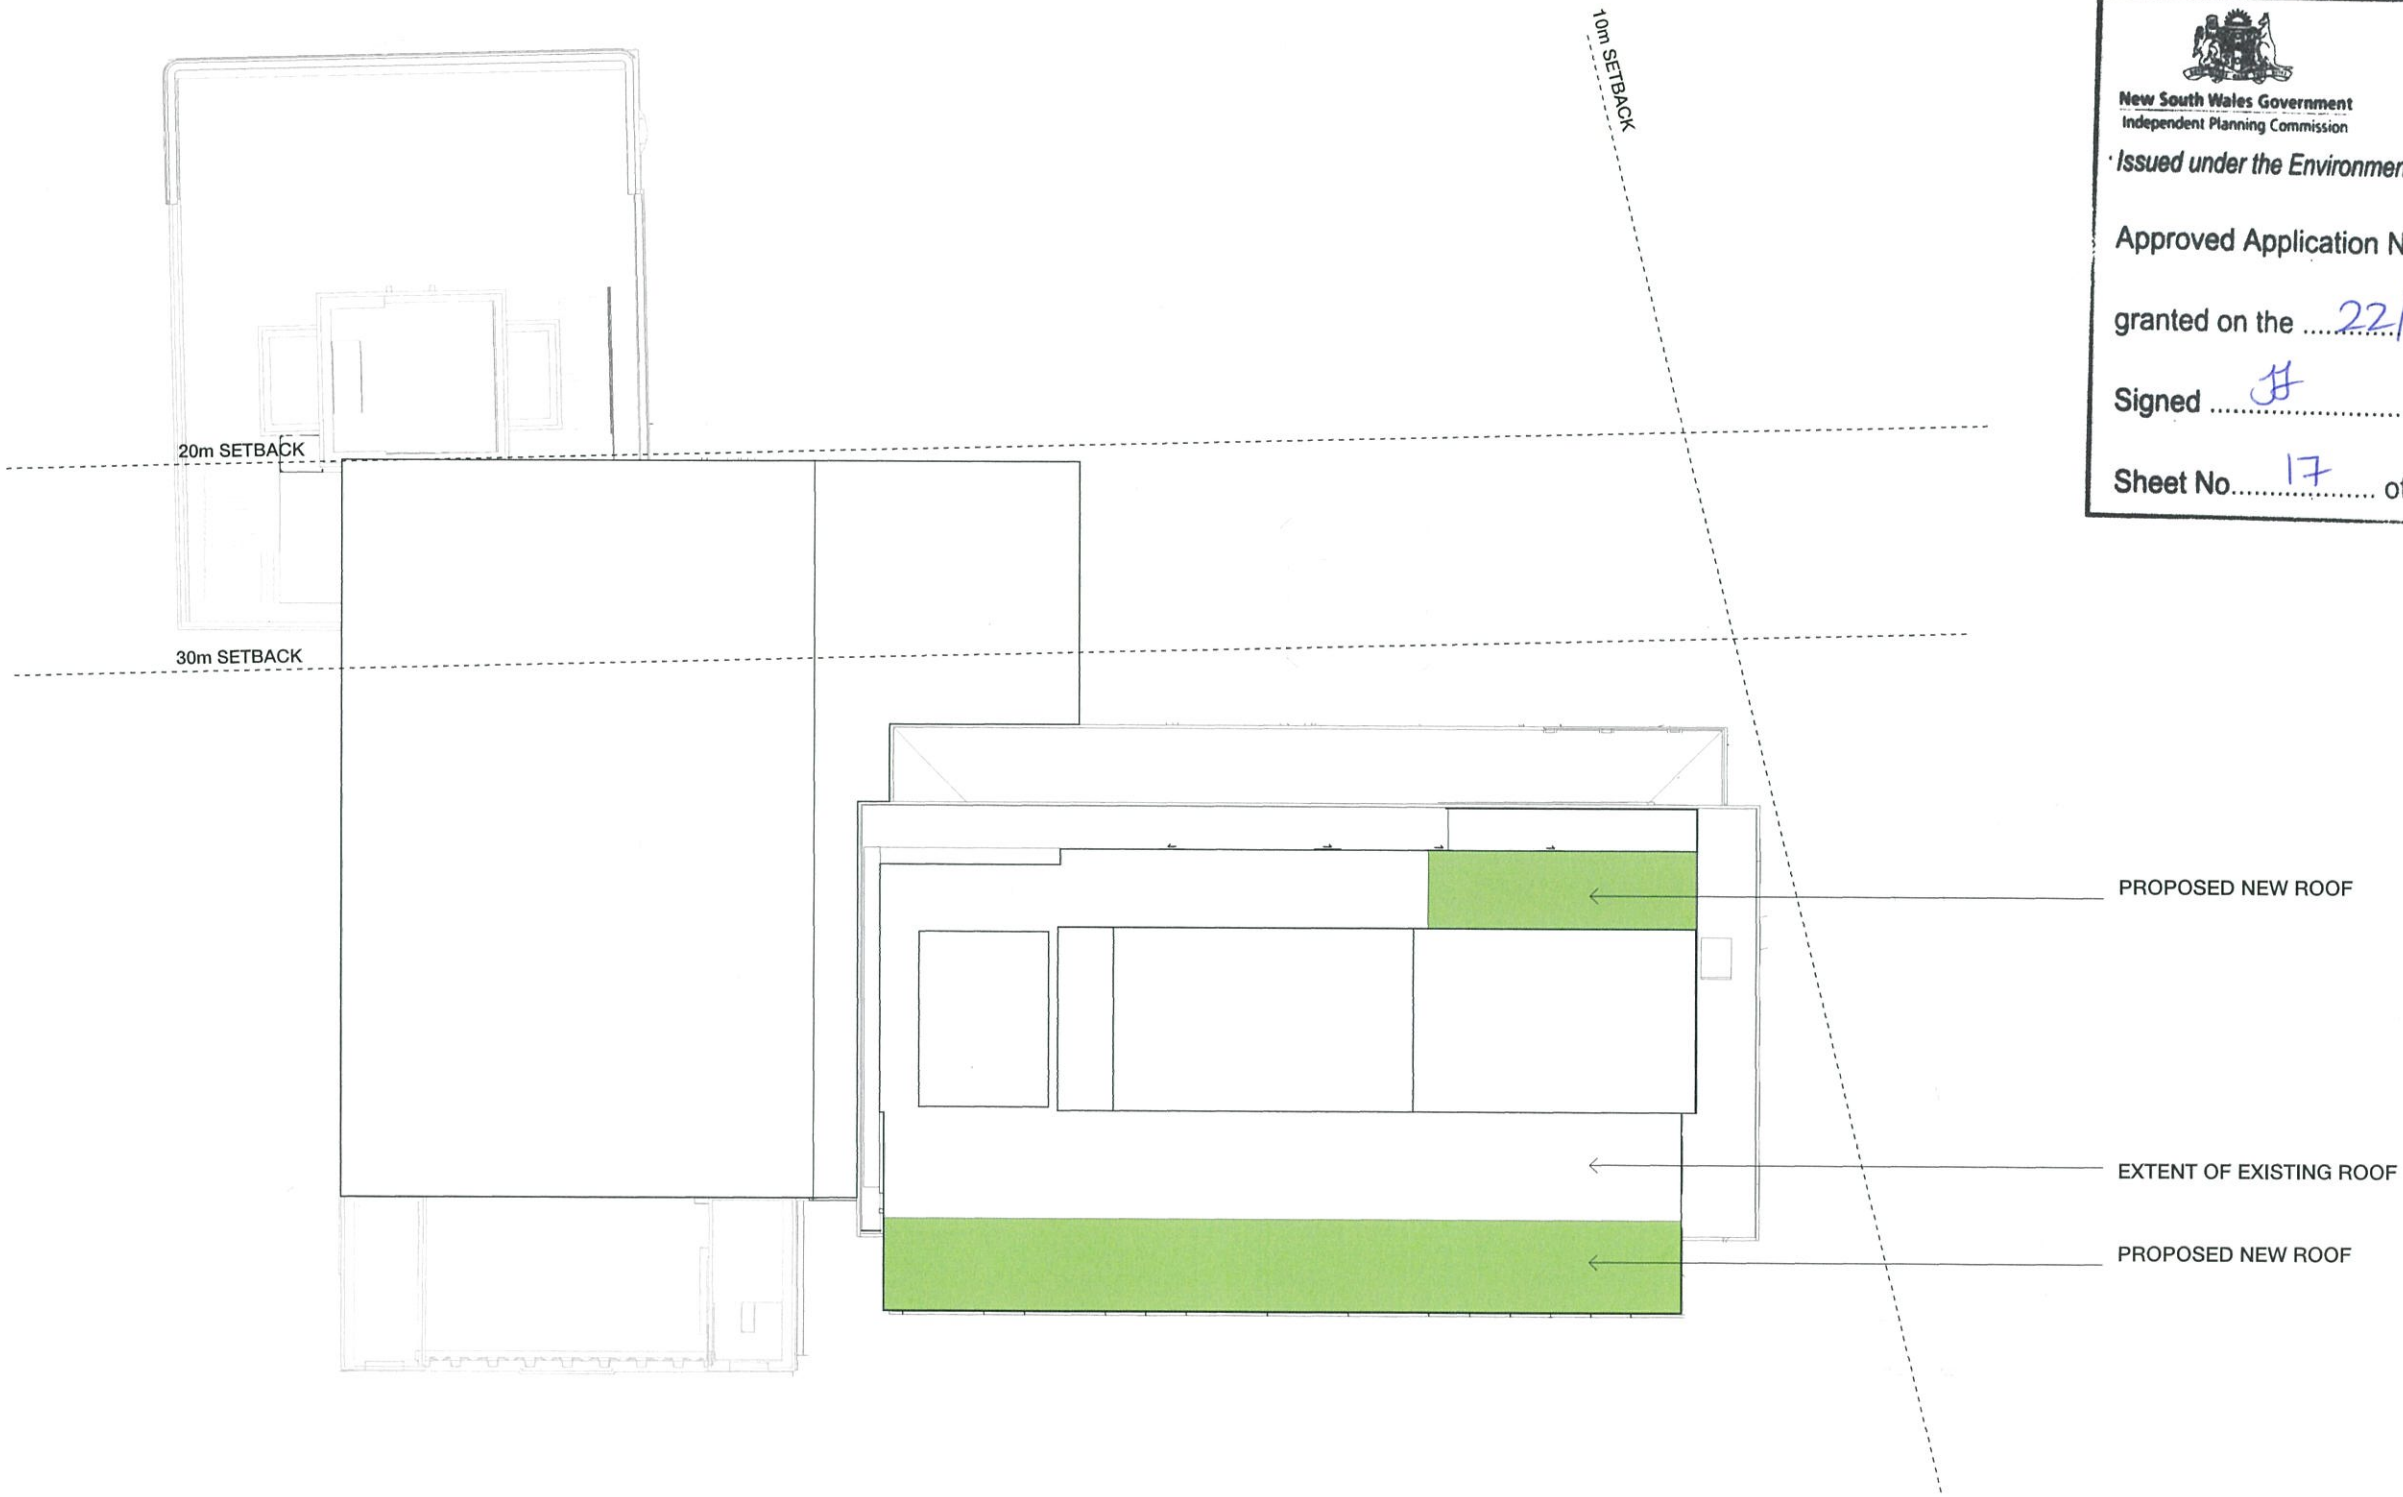

ISSUE FOR STAGE 1 DA



New South Wales Government
Independent Planning Commission


Issued under the Environmental Planning and Assessment Act 1979

Approved Application No. SSD 7693


granted on the 22/01/2020

Signed JH


Sheet No. 18 of 22

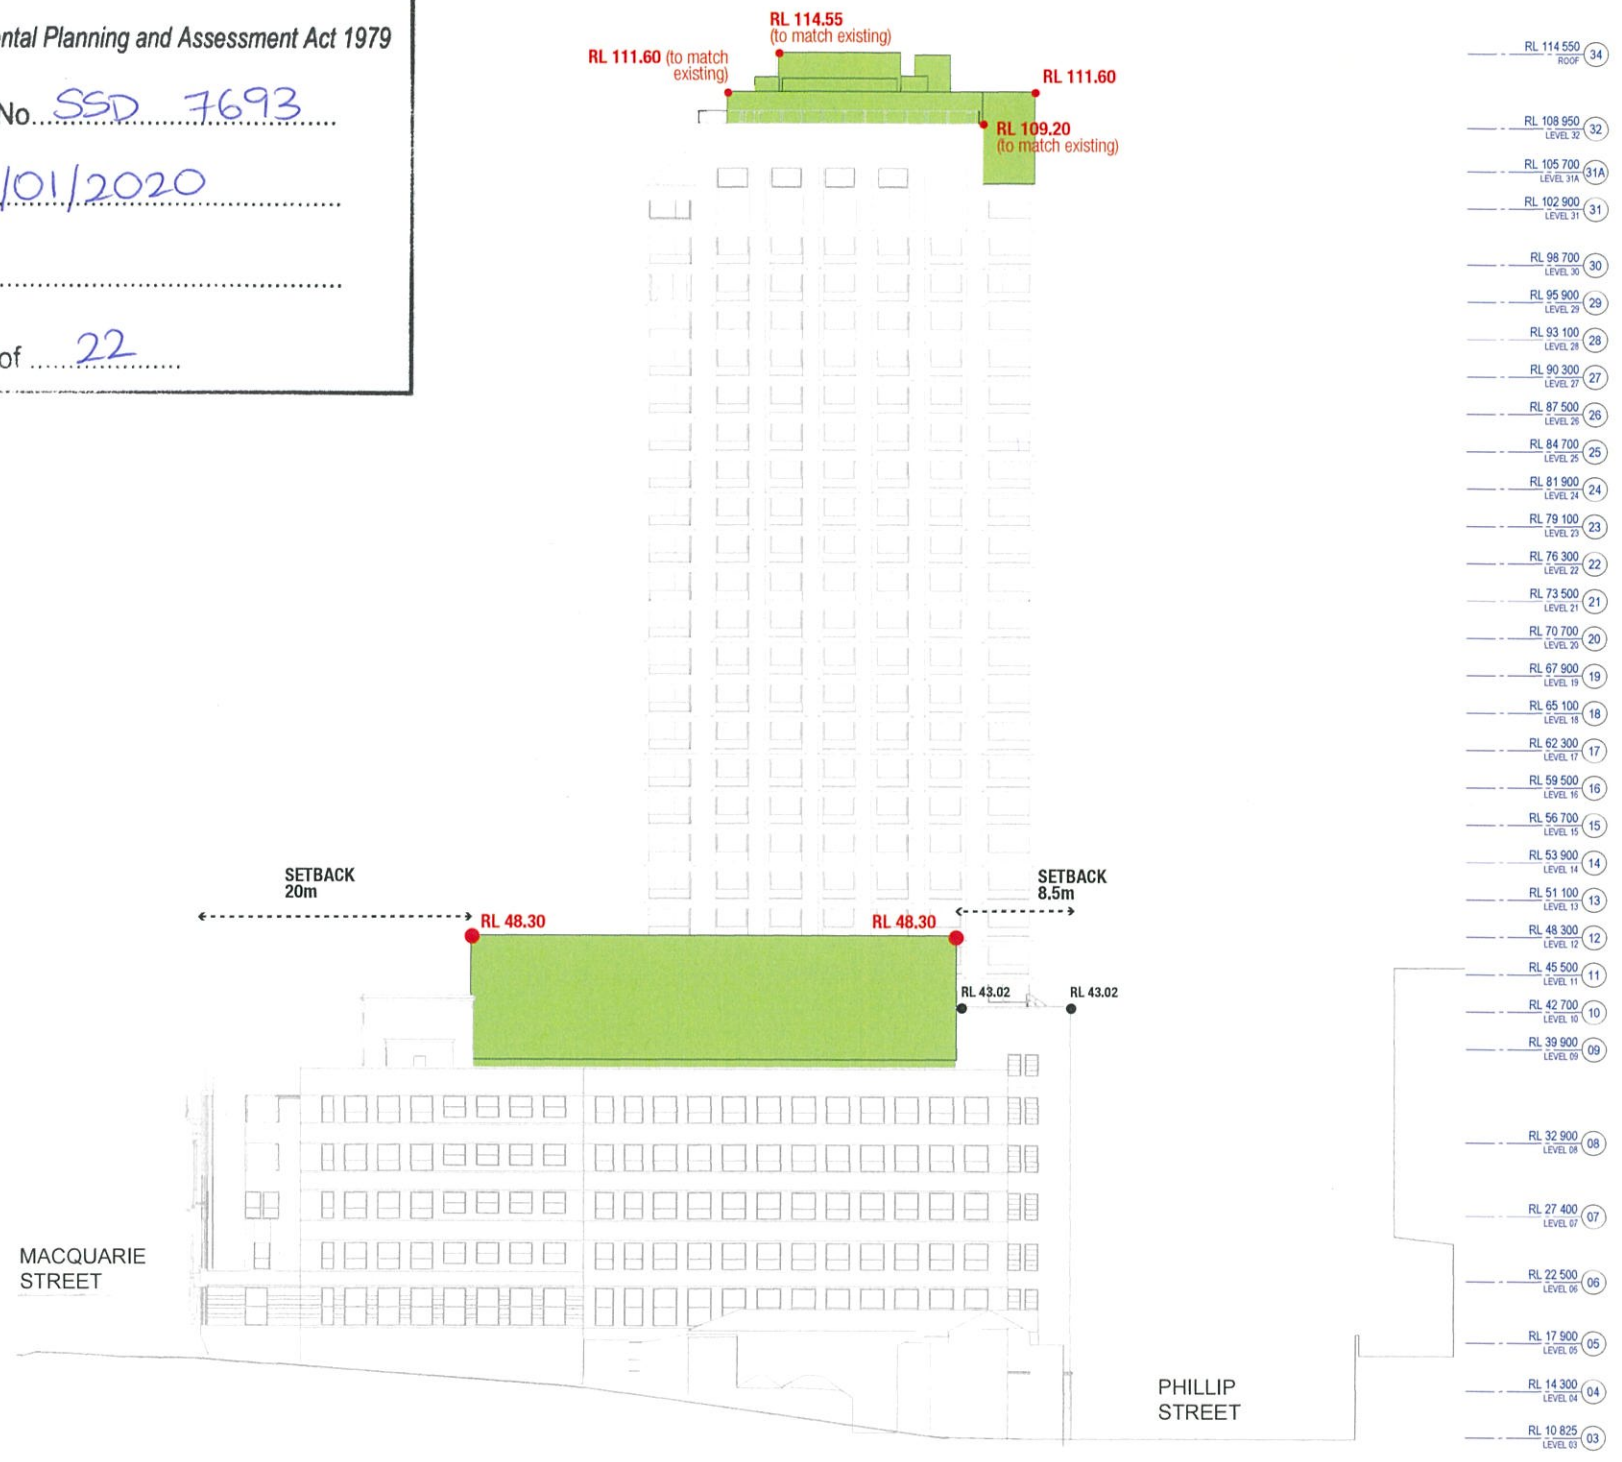


New South Wales Government
Independent Planning Commission
Issued under the Environmental Planning and Assessment Act 1979
Approved Application No. SSD 7693
granted on the 22/01/2020
Signed JH
Sheet No. 19 of 22

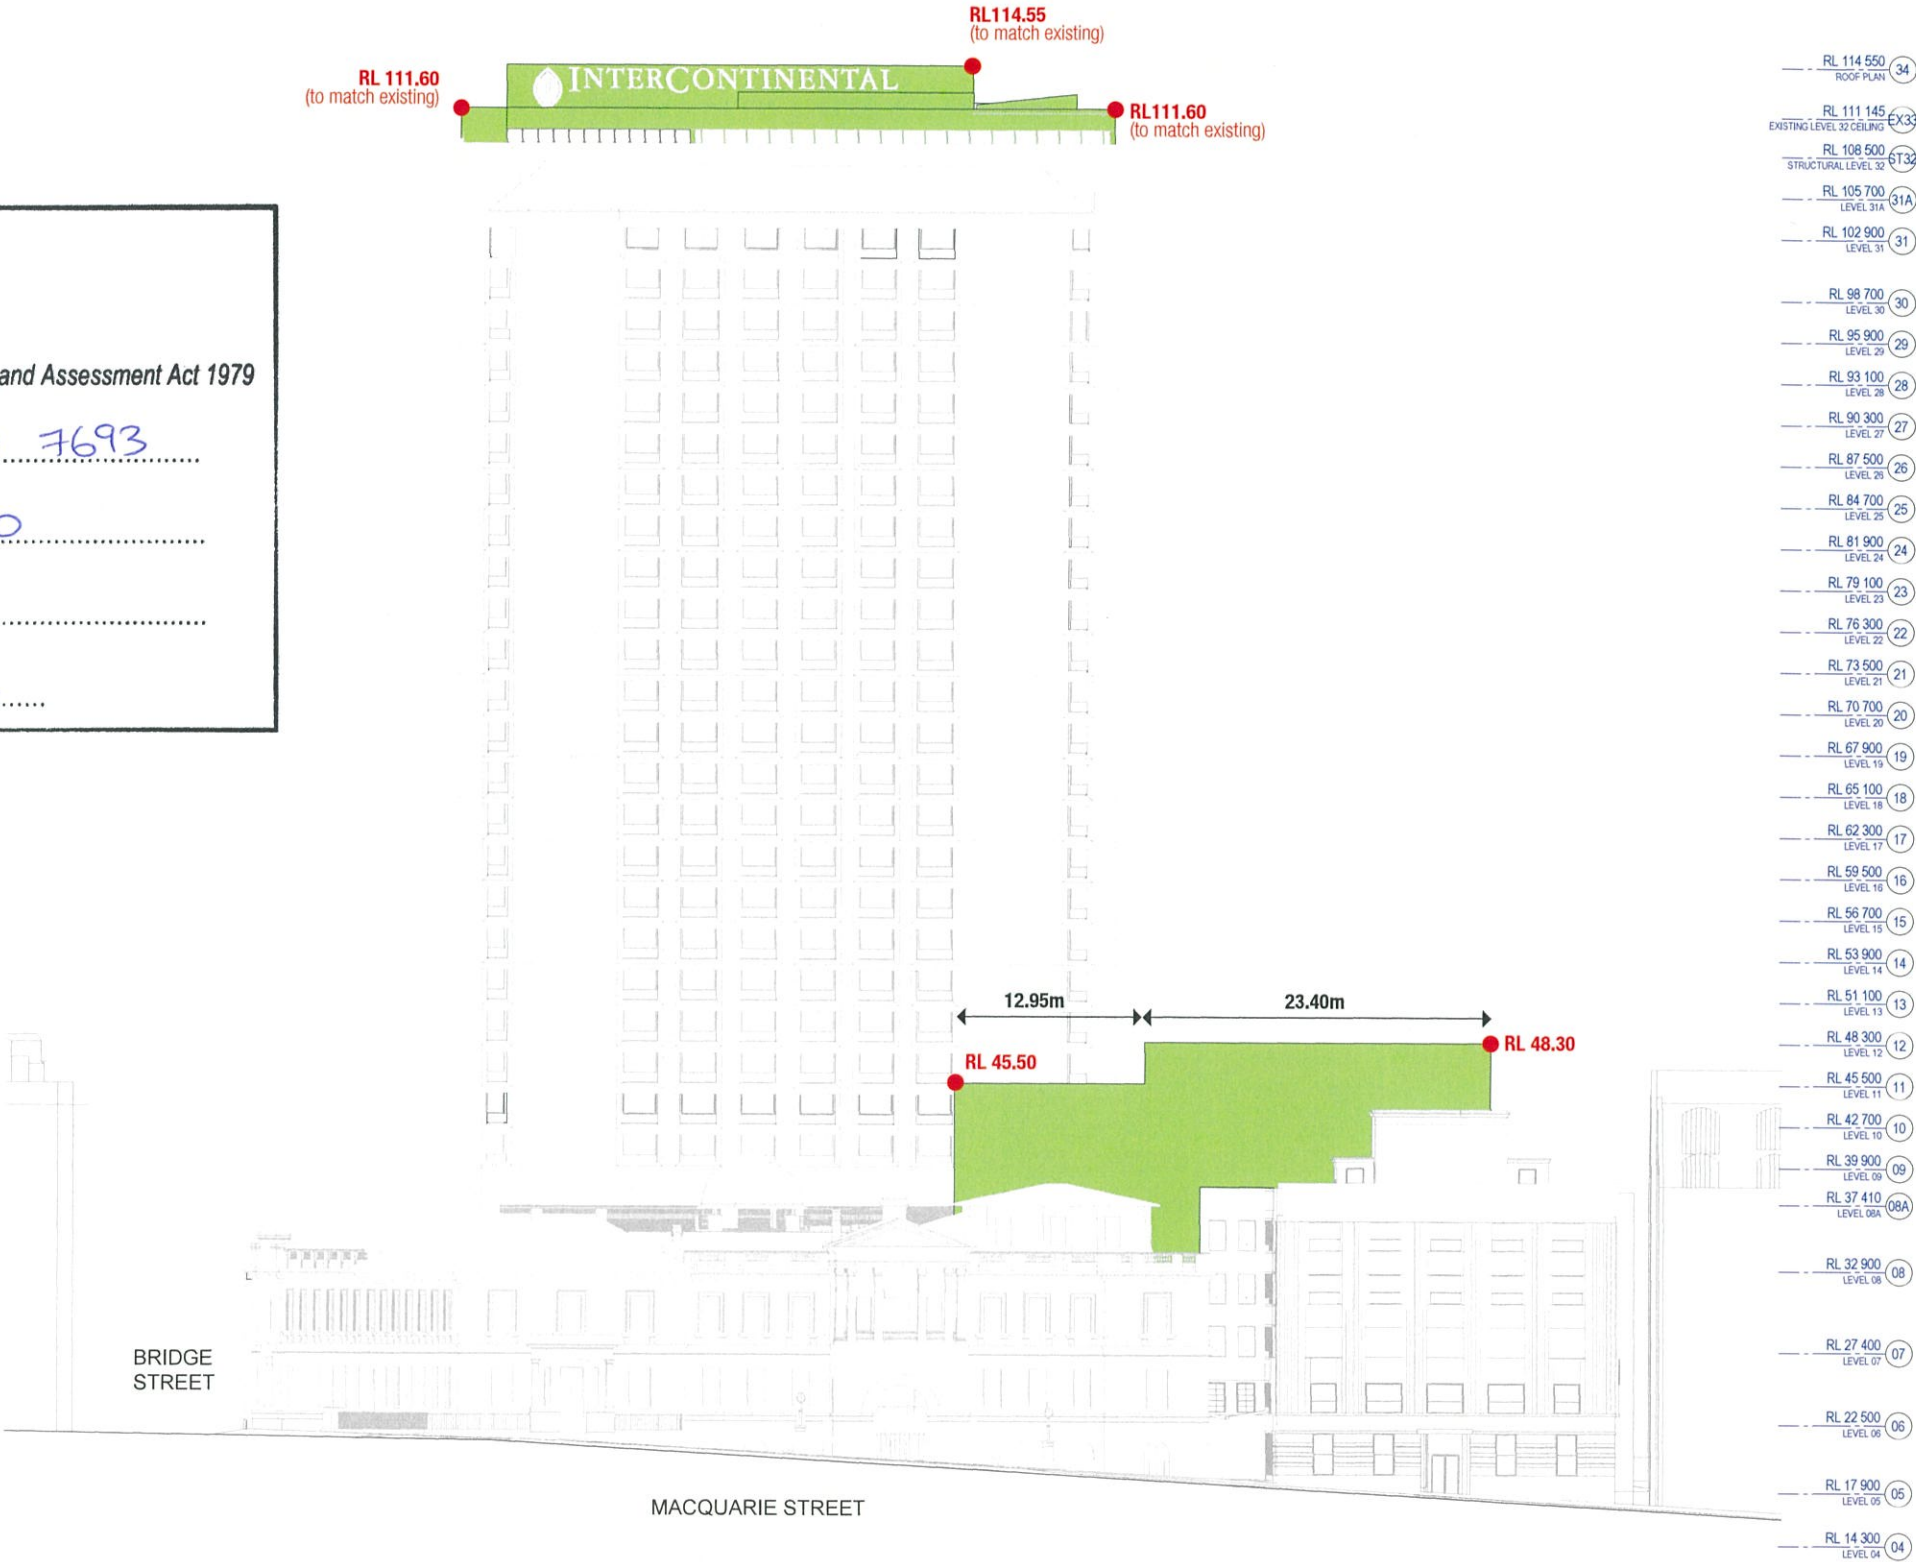

ISSUE FOR STAGE 1 DA

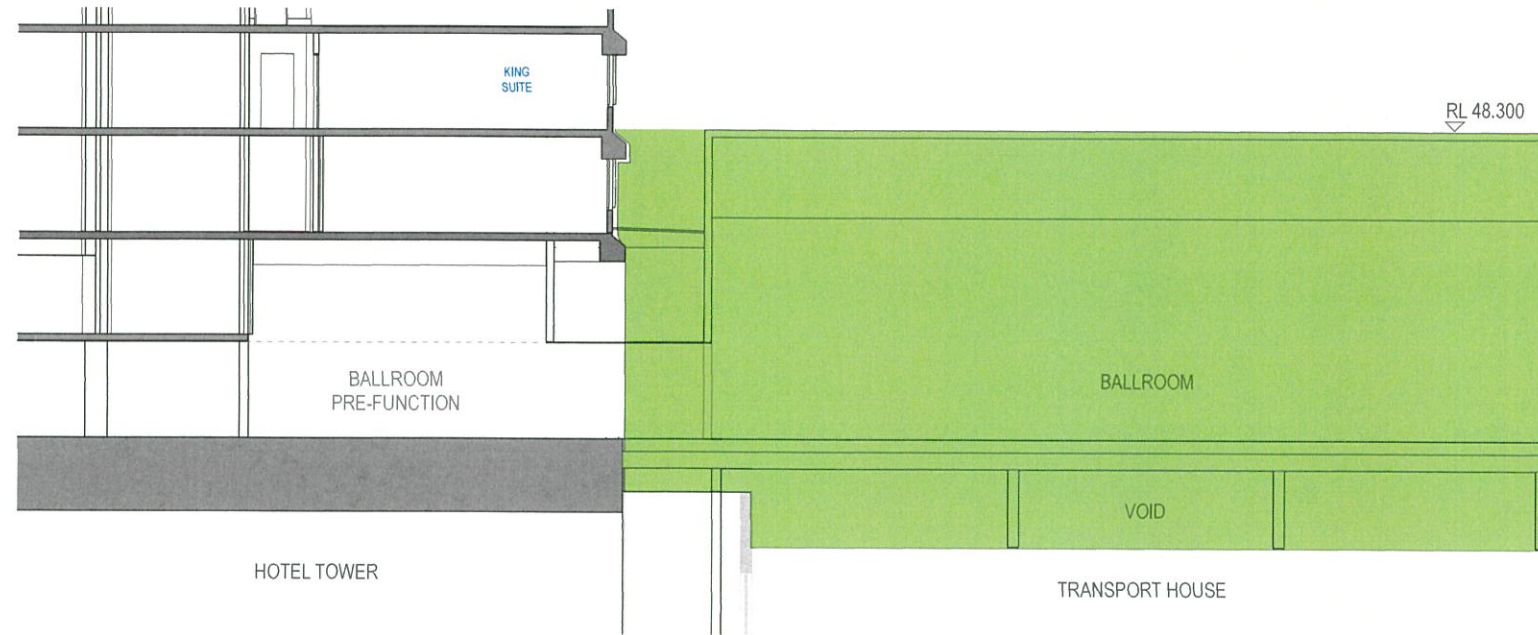

NORTH - SOUTH BALLROOM SECTION

- RL 51 100 LEVEL 13 (13)
- RL 48 300 LEVEL 12 (12)
- RL 45 500 LEVEL 11 (11)
- RL 42 700 LEVEL 10 (10)
- RL 39 900 LEVEL 09 (09)
- RL 37 410 LEVEL 08A (08A)
- RL 36 900 LEVEL 08M (08M)

New South Wales Government
Independent Planning Commission


Issued under the Environmental Planning and Assessment Act 1979

Approved Application No. SSO 7693

granted on the 22/01/2020

Signed [Signature]

Sheet No. 20 of 22

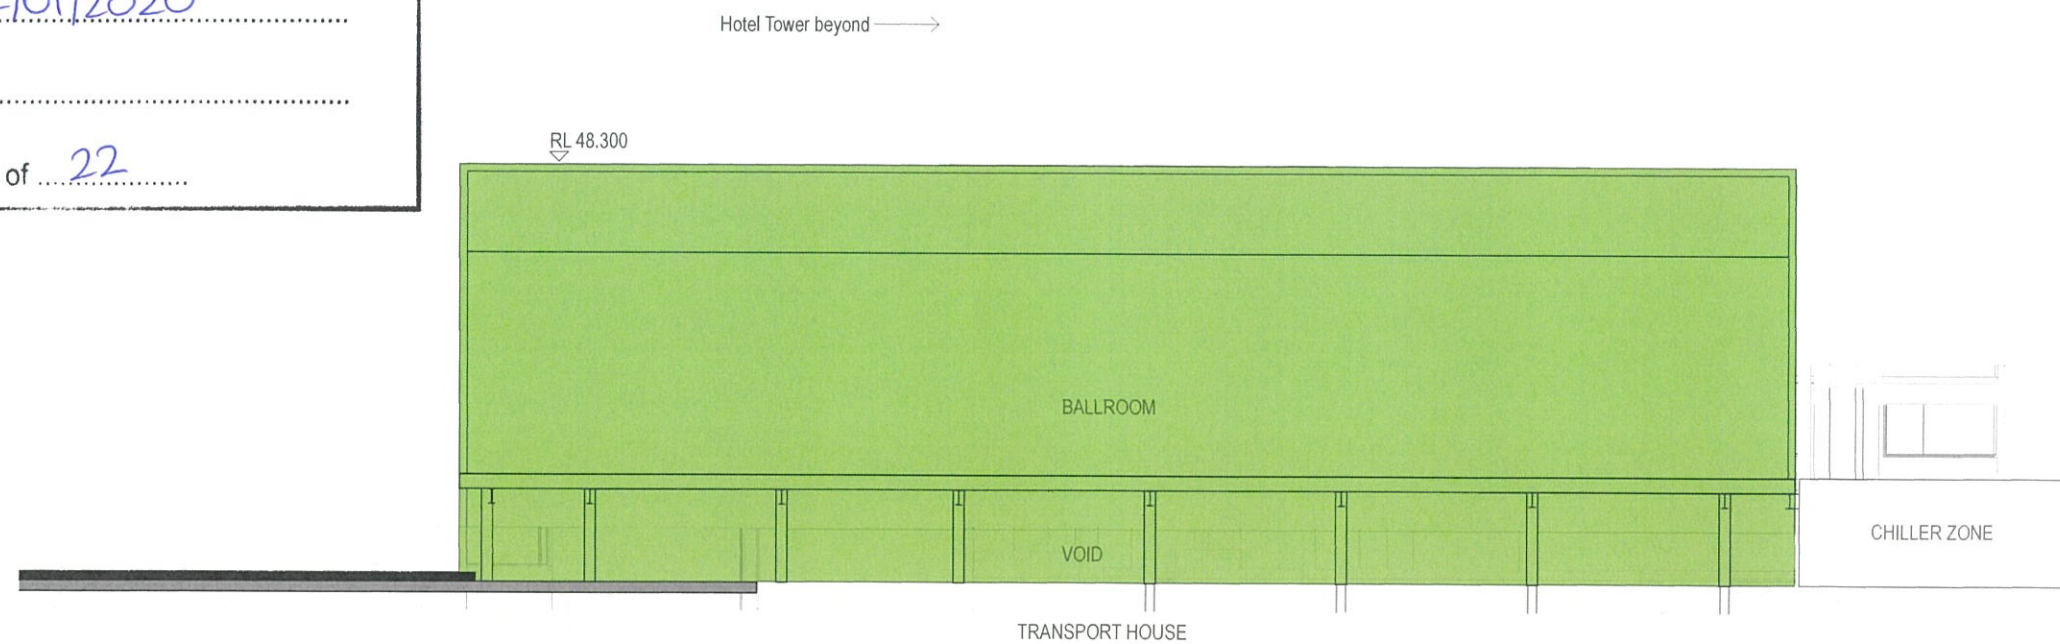

EAST - WEST BALLROOM SECTION

- RL 53 900 LEVEL 14 (14)
- RL 51 100 LEVEL 13 (13)
- RL 48 300 LEVEL 12 (12)
- RL 45 500 LEVEL 11 (11)
- RL 42 700 LEVEL 10 (10)
- RL 39 900 LEVEL 09 (09)
- RL 36 900 LEVEL 08M (08M)

ISSUE FOR STAGE 1 DA

SETBACK DIAGRAM | VIEW FROM NORTH-EAST



New South Wales Government
Independent Planning Commission


Issued under the Environmental Planning and Assessment Act 1979

Approved Application No. SSD 7693


granted on the 22/01/2020

Signed [Signature]

Sheet No. 21 of 22

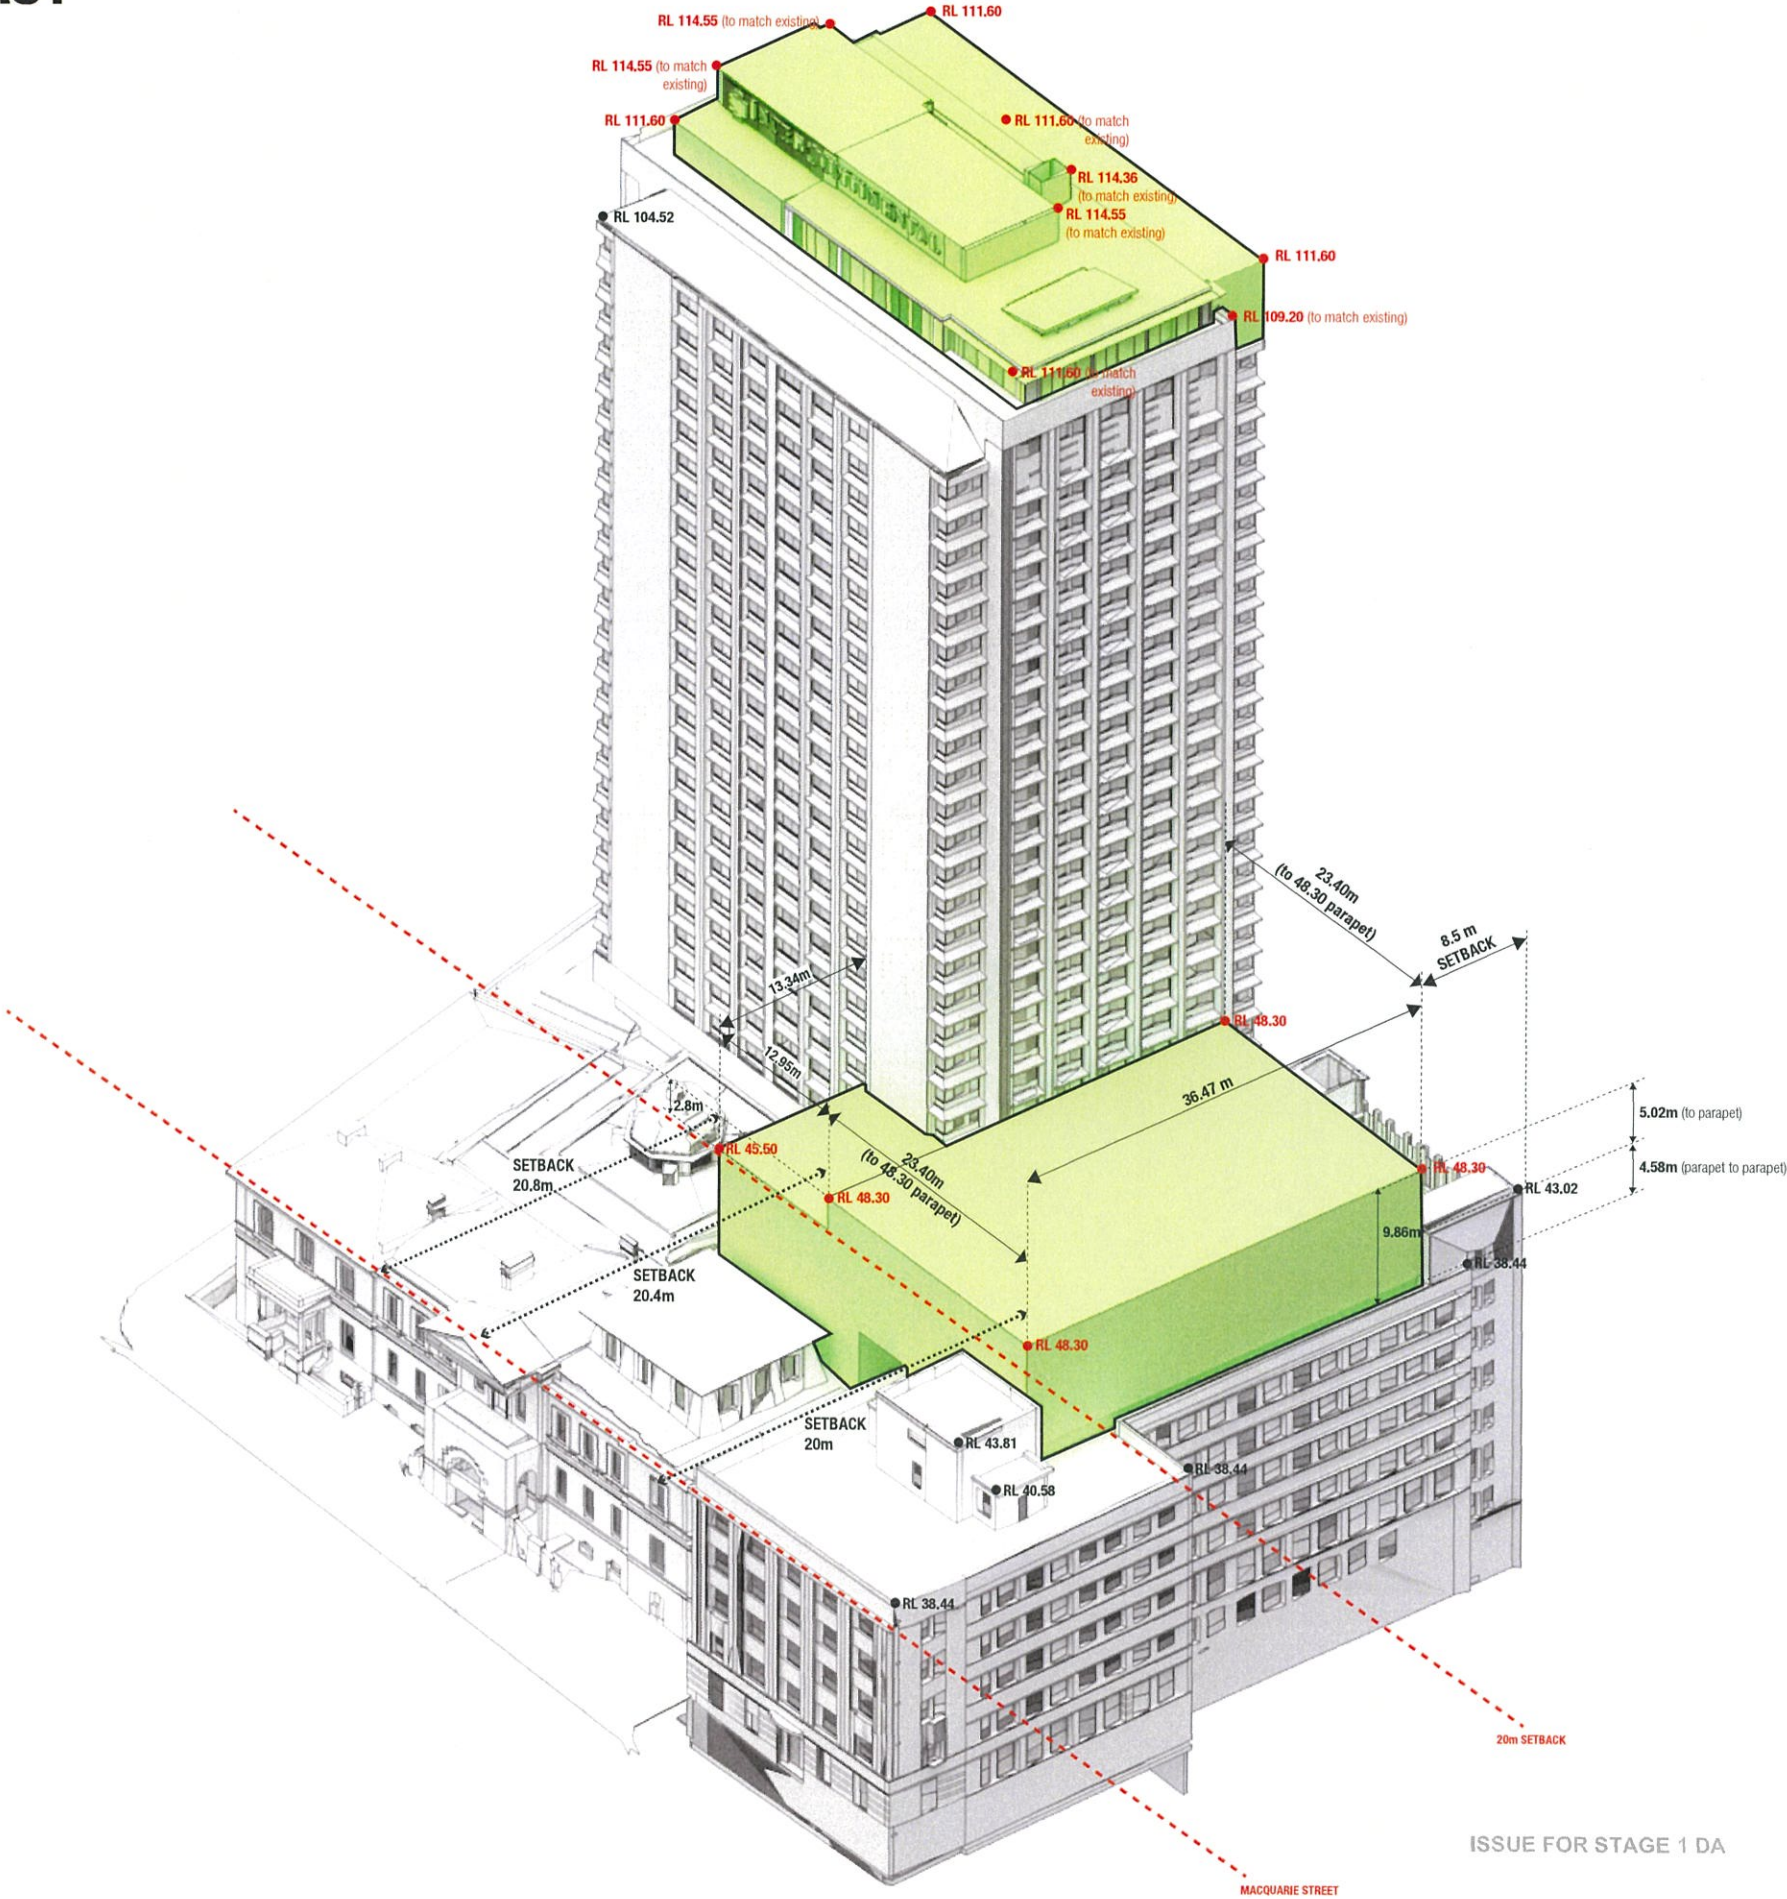

SETBACK DIAGRAM | VIEW FROM SOUTH-WEST

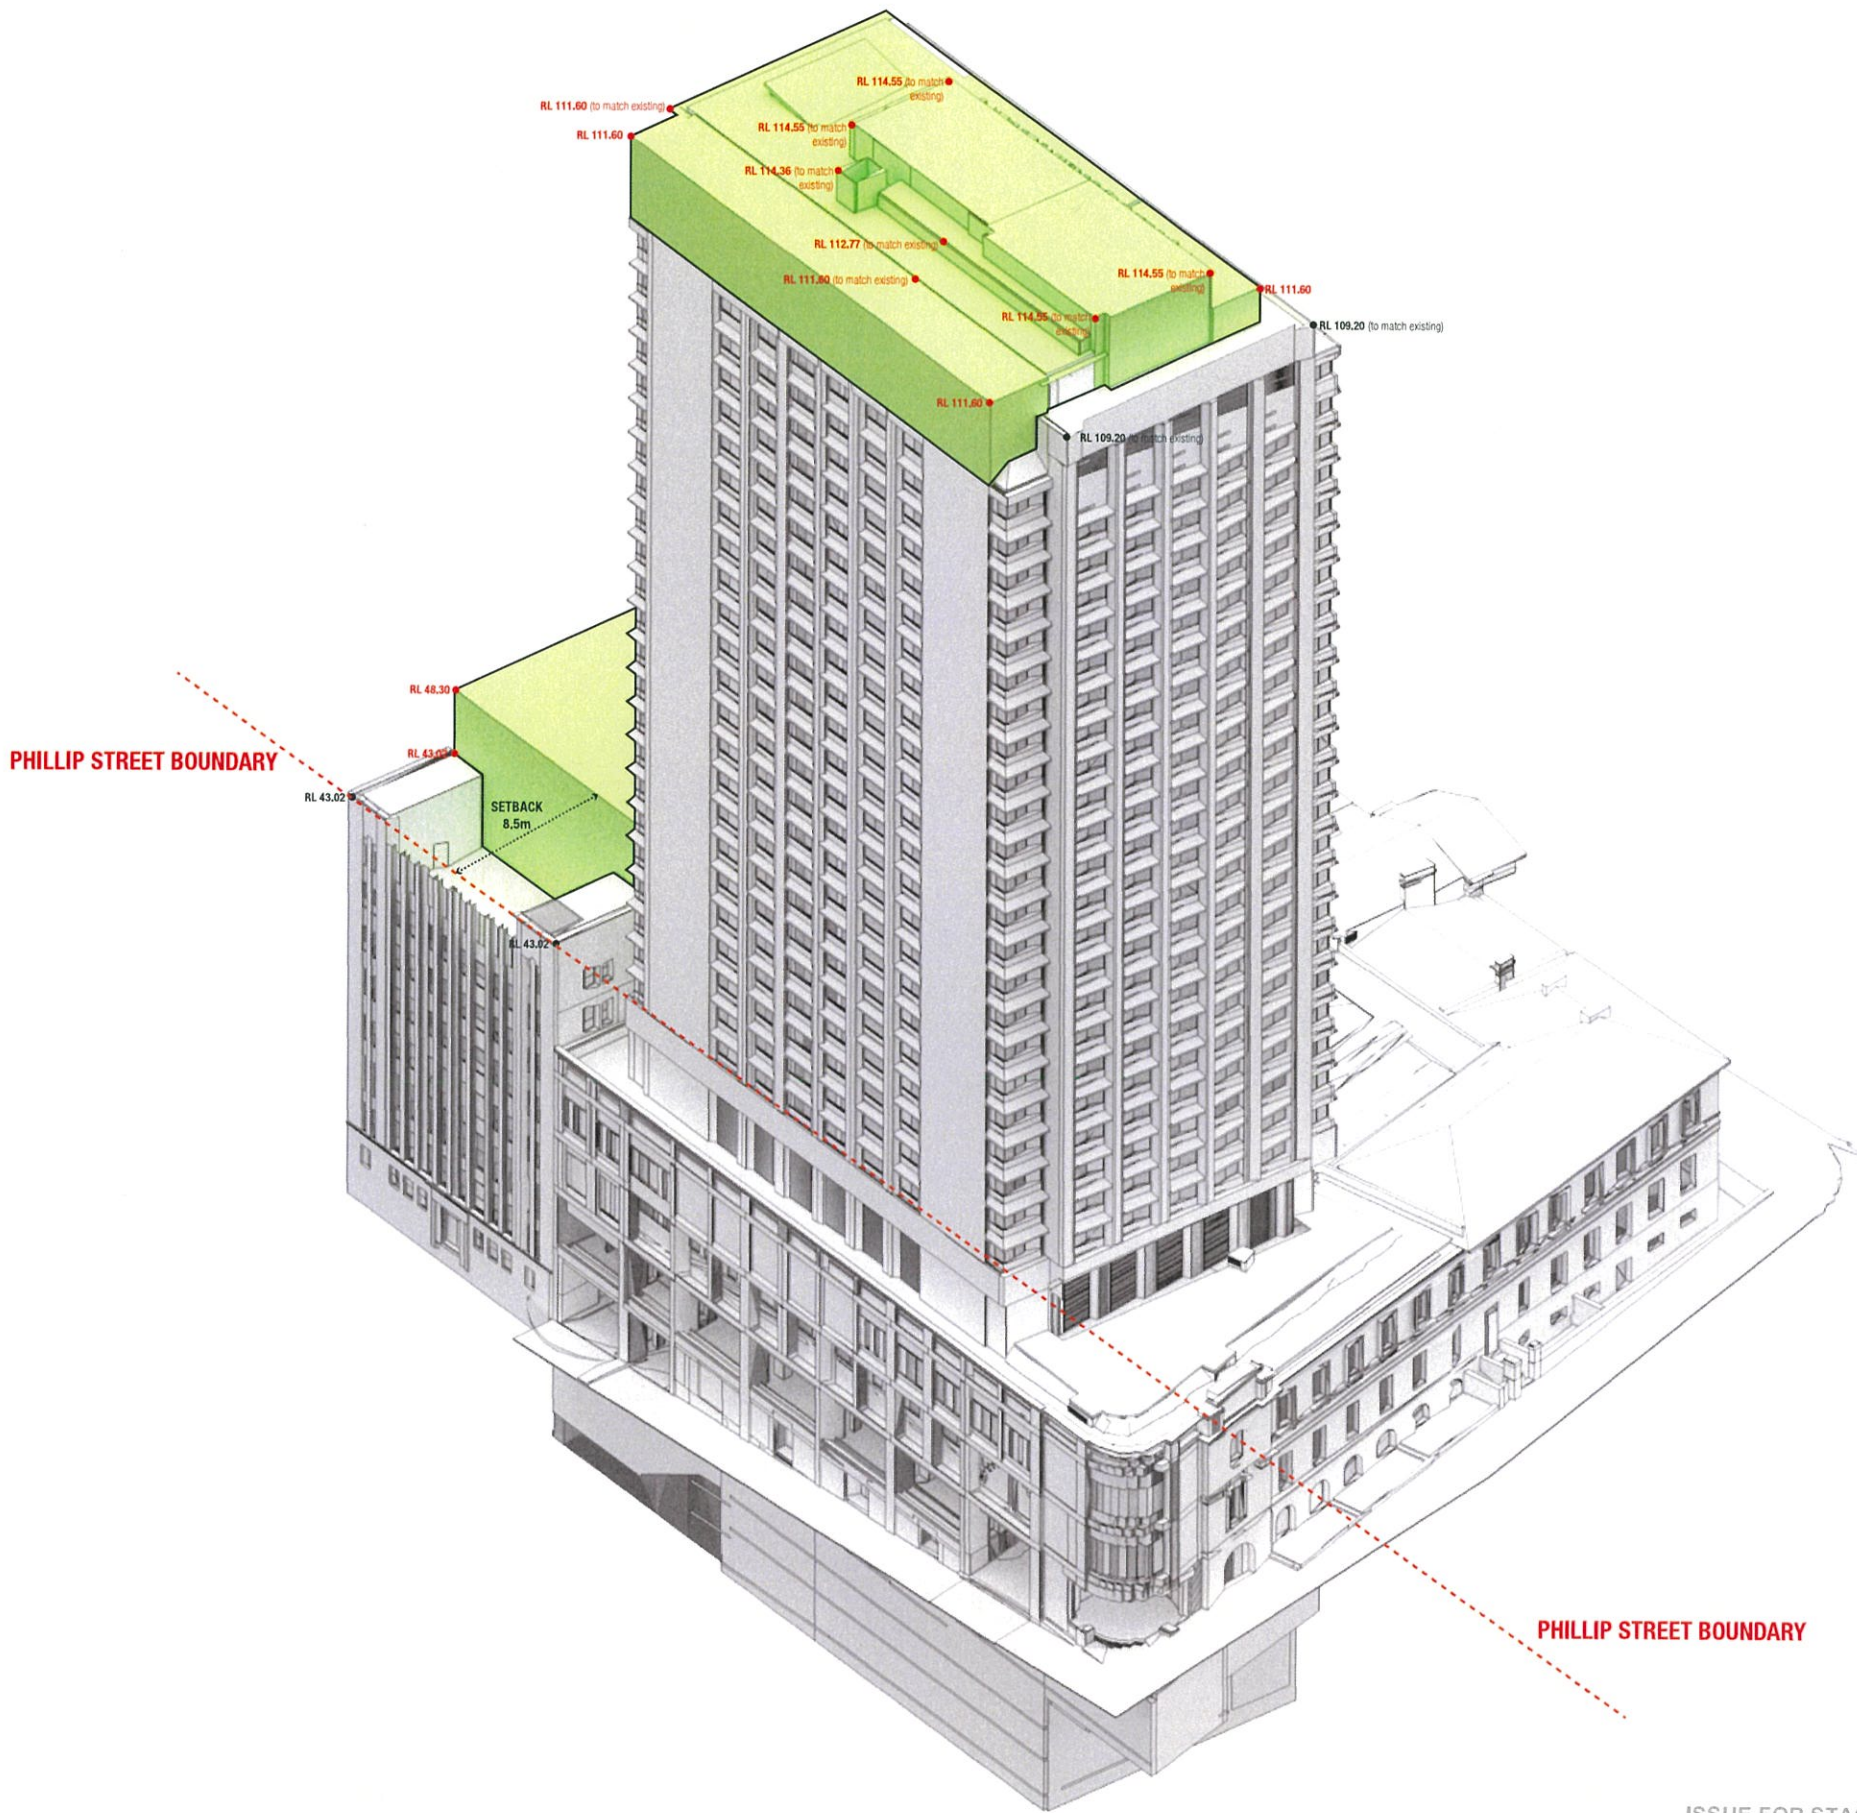



New South Wales Government
Independent Planning Commission

Issued under the Environmental Planning and Assessment Act 1979

Approved Application No. SSD 7693

granted on the 22/01/2020

Signed [Signature]

Sheet No. 22 of 22