


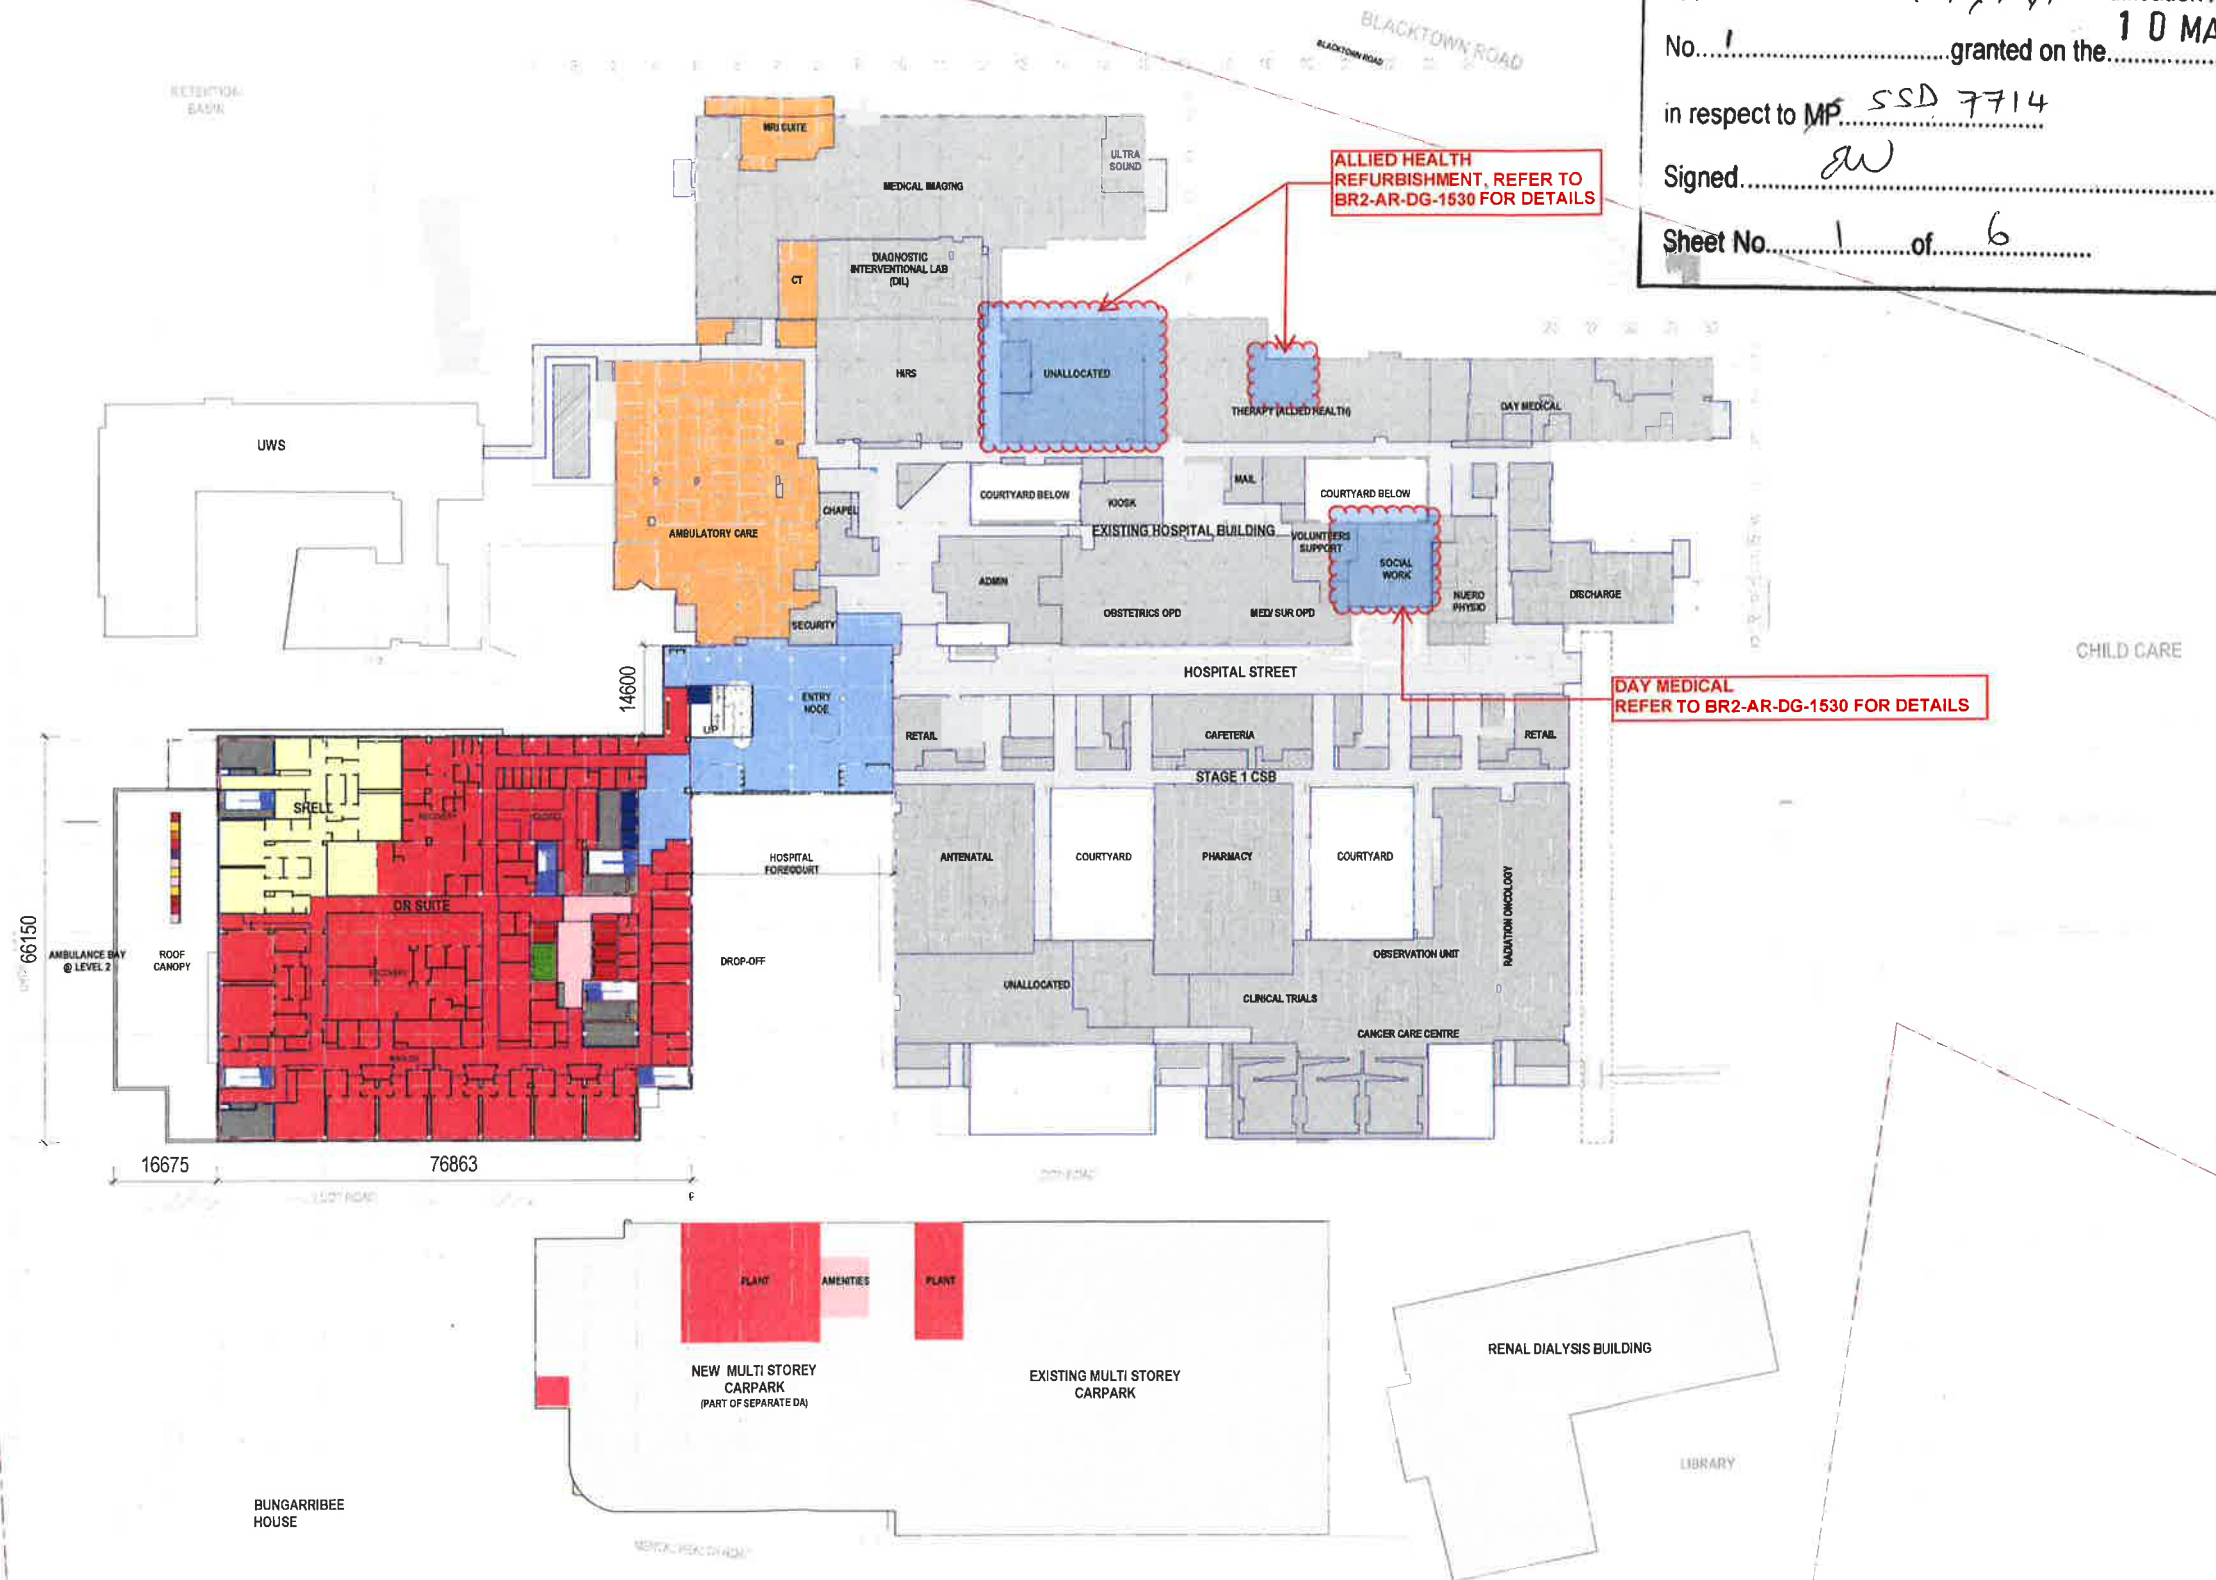

- PUBLIC TRAVEL / REFURBISHMENT INTO TRAVEL
- STAFF TRAVEL / REFURBISHMENT INTO TRAVEL
- EXISTING DEPARTMENTAL AREA
- PLANT / ENGINEERING
- NEW STAIRS / PUBLIC LIFTS / SERVICES LIFT
- ROOF / PAVED TERRACE, COURTYARD
- SHELL
- FUTURE
- STAGE 2 NEW DEPARTMENTAL AREA
- STAGE 2 REFURBISHMENT WORKS (LIGHT)
- STAGE 2 REFURBISHMENT WORKS (MEDIUM) TRANSPARENT WITH PLANS UNDERLAY
- STAGE 2 REFURBISHMENT WORKS (HEAVY) SOLID COLOUR

DEVELOPMENT APPLICATION

THIS DRAWING IS COPYRIGHT AND THE PROPERTY OF THE PERSONAL AND MUST NOT BE
REPRODUCED, COPIED OR USED WITHOUT THE PERMISSION OF THE AUTHOR.
ALL DIMENSIONS MUST BE CHECKED ON SITE BEFORE COMMENCEMENT OF ANY WORK AND
DISCREPANCIES IMMEDIATELY REPORTED TO THE CONSULTANT FOR INTERPRETATION.
THIS DRAWING IS TO BE READ IN CONJUNCTION WITH THE OTHER DRAWINGS IN THIS SET AND
WITH THE PROJECT SPECIFICATIONS. DO NOT SCALE FROM DRAWINGS. REFER TO GIVEN
DIMENSIONS.
VARIATIONS TO WORK SHOWN MUST BE CLAIMED AND APPROVED IN WRITING BEFORE
PROCEEDING.
DO NOT PHOTOCOPY. PRINT ORIGINAL FROM ELECTRONIC FILE FOR HAND COPY.

REV	DATE	BY	CHKD	APPD	AMENDMENT
1	14-01-2018	AM	CV	CV	SECTION 96 MODIFICATION
2	15-05-2018	JH	CV	CV	SSD APPLICATION UPDATE
3	15-05-2018	JH	CV	CV	SSD APPLICATION
4	27-05-2018	SD	CV	CV	SSD UPDATED DRAFT
5					
6					
7					
8					
9					
10					

KEY PLAN



CONSULTANT

JACOBS

JACOBS
100 Chichester Street
Sydney NSW 2009 AUSTRALIA
Tel: +61 2 9220 2100
Fax: +61 2 9220 2510
Web: jacobsgroup.com

PROJECT MANAGER



JOHNSTAFF

PRINCIPAL



PROJECT

BLACKTOWN AND MT. DRUITT HOSPITALS REDEVELOPMENT
- STAGE 2
BLACKTOWN CAMPUS: BLACKTOWN ROAD, NSW 2148

ARCHITECTURAL

BS2 - STAGE 2 DEVELOPMENT - ASB NEW BUILD
OVERALL PLAN - LEVEL 3

PROJECT NO: NB98100
DRAWING NO: SSD-AR-DG-0213

1 2 3 4 5 6 7 8 9 10 11 12 13 14 15 16 17 18 19 20 21 22 23 24



NSW GOVERNMENT
Planning

Issued under the Environmental Planning and Assessment Act 1979


Approved Section 96 (1A) (1) (2) Modification Application

No. 1 granted on the 10 MAY 2018

in respect to MP 55D 7714

Signed *EW*

Sheet No. 2 of 6

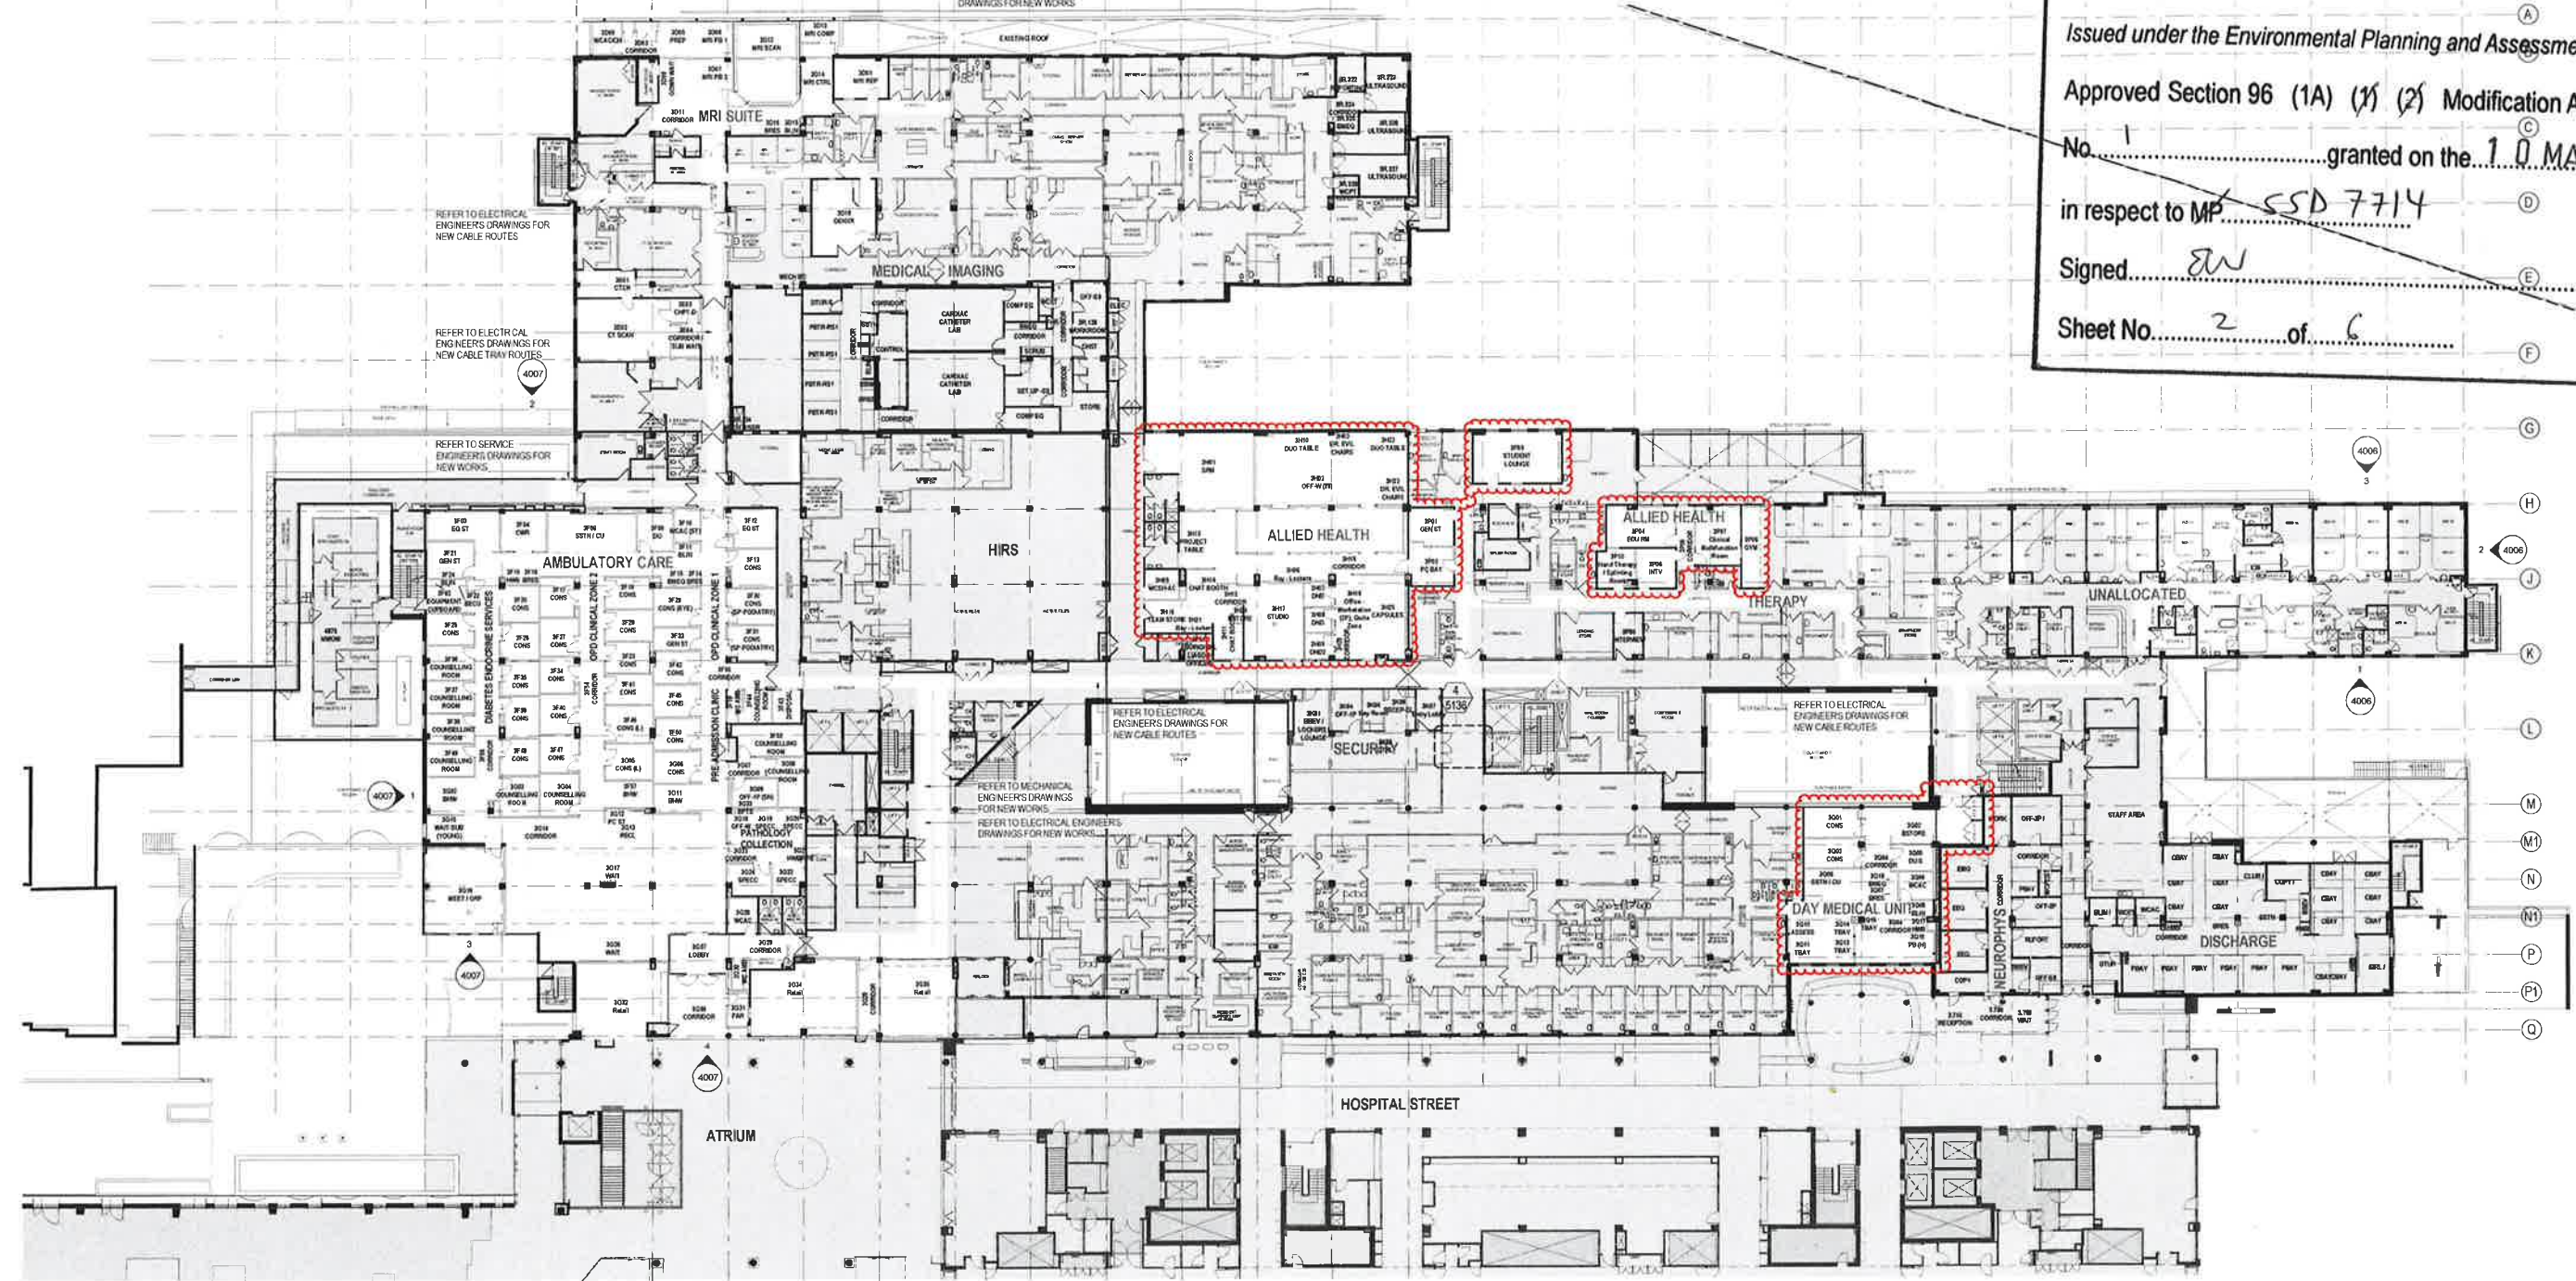

REFURBISHMENT LEGEND

AREA TO BE REFURBISHED - REFURBISHMENT COMPRISES STRIP-OUT OF EXISTING PARTITIONS, CEILING, FLOOR FINISHES & SERVICES, FOLLOWED BY A COMPREHENSIVE FIT-OUT OF NEW AREAS AS SHOWN

ALLOW TO DISMANTLE AND MAKING GOOD ALL CEILING OUTSIDE OF REFURBISHMENT ZONES FOR SERVICE RUNS REFER TO ENGINEERS DRAWINGS FOR DETAILS

EXISTING AREA NOT PART OF THIS REFURBISHMENT

DESIGN DEVELOPMENT

NOTES

1. DO NOT SCALE DRAWINGS. WRITER DIMENSIONS GOVERN

2. ALL DIMENSIONS ARE IN MILLIMETRES UNLESS NOTED OTHERWISE

3. ALL DIMENSIONS SHALL BE VERIFIED ON SITE BEFORE PROCEEDING WITH THE WORK. JACOBS SHALL BE NOTIFIED IN WRITING OF ANY DISCREPANCIES

4. THIS DRAWING MUST BE READ IN CONJUNCTION WITH ALL RELEVANT CONTRACTS, SPECIFICATIONS, REPORTS AND DRAWINGS

5. ALL DRAWINGS TO BE PRINTED IN COLOUR. DO NOT PHOTOCOPY - PRINT ORIGINAL FROM ELECTRONIC FILE FOR HAND COPY


6. VARIATIONS TO WORK SHOWN MUST BE BROUGHT TO THE PRINCIPAL'S ATTENTION AND APPROVED IN WRITING BEFORE PROCEEDING

7. THIS DRAWING IS COPYRIGHT AND THE PROPERTY OF THE PRINCIPAL AND MUST NOT BE REPRODUCED, COPIED OR USED WITHOUT THE PERMISSION OF THE AUTHOR

THIS DRAWING IS AN UNCONTROLLED COPY (UNLESS NOTED OTHERWISE)

11	13-10-2017	GA	CYDGO	CYDGO	100% DO ISSUE
10	01-09-2017	DOEF	CYDGO	CYDGO	50% DO ISSUE
9	21-08-2017	JH	CY	CY	ALLIED HEALTH AND GASTRO ADDED
8	13-07-2017	JH	CY	CY	70% DO ISSUE
7	26-05-2017	GATW	CYDGO	CYDGO	40% DO ISSUE
6	22-05-2017	GATW	CYDGO	CYDGO	ISSUED FOR PERFORMANC
5	10-01-2017	DOEF	CYDGO	CYDGO	ISSUED FOR REVIEW
4	22-07-2016	JH	CY	CY	SCHEMATIC DESIGN ISSUE
3	20-06-2016	JH	CY	CY	SCHEMATIC DESIGN DRAFT ISSUE
REV	DATE	REVISED BY	APPROVED BY	APPV	AMENDMENT

KEY PLAN

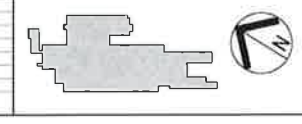

CONSULTANT



PROJECT MANAGER



PRINCIPAL



PROJECT

BLACKTOWN AND MT. DRUITT HOSPITALS REDEVELOPMENT
- STAGE 2 REFURBISHMENT
BLACKTOWN CAMPUS: BLACKTOWN ROAD, NSW 2148

ARCHITECTURAL

BR2-STAGE 2 DEVELOPMENT - REFURBISHMENT
GA PLAN - LEVEL 3 - SHEET 1 OF 2

SCALE (MM)	1 : 250	DRAWING NO.	BR2-AR-DG-1530	REVISION	11
PROJECT NO.	NB98100				

COMMUNITY
HEALTH
BUILDINGS



NSW GOVERNMENT
Planning

Issued under the Environmental Planning and Assessment Act 1979


Approved Section 96 (1A) (1) (2) Modification Application

No. 1 granted on the 10 MAY 2018

in respect to MP SSD 77/4

Signed *EW*

Sheet No. 3 of 6

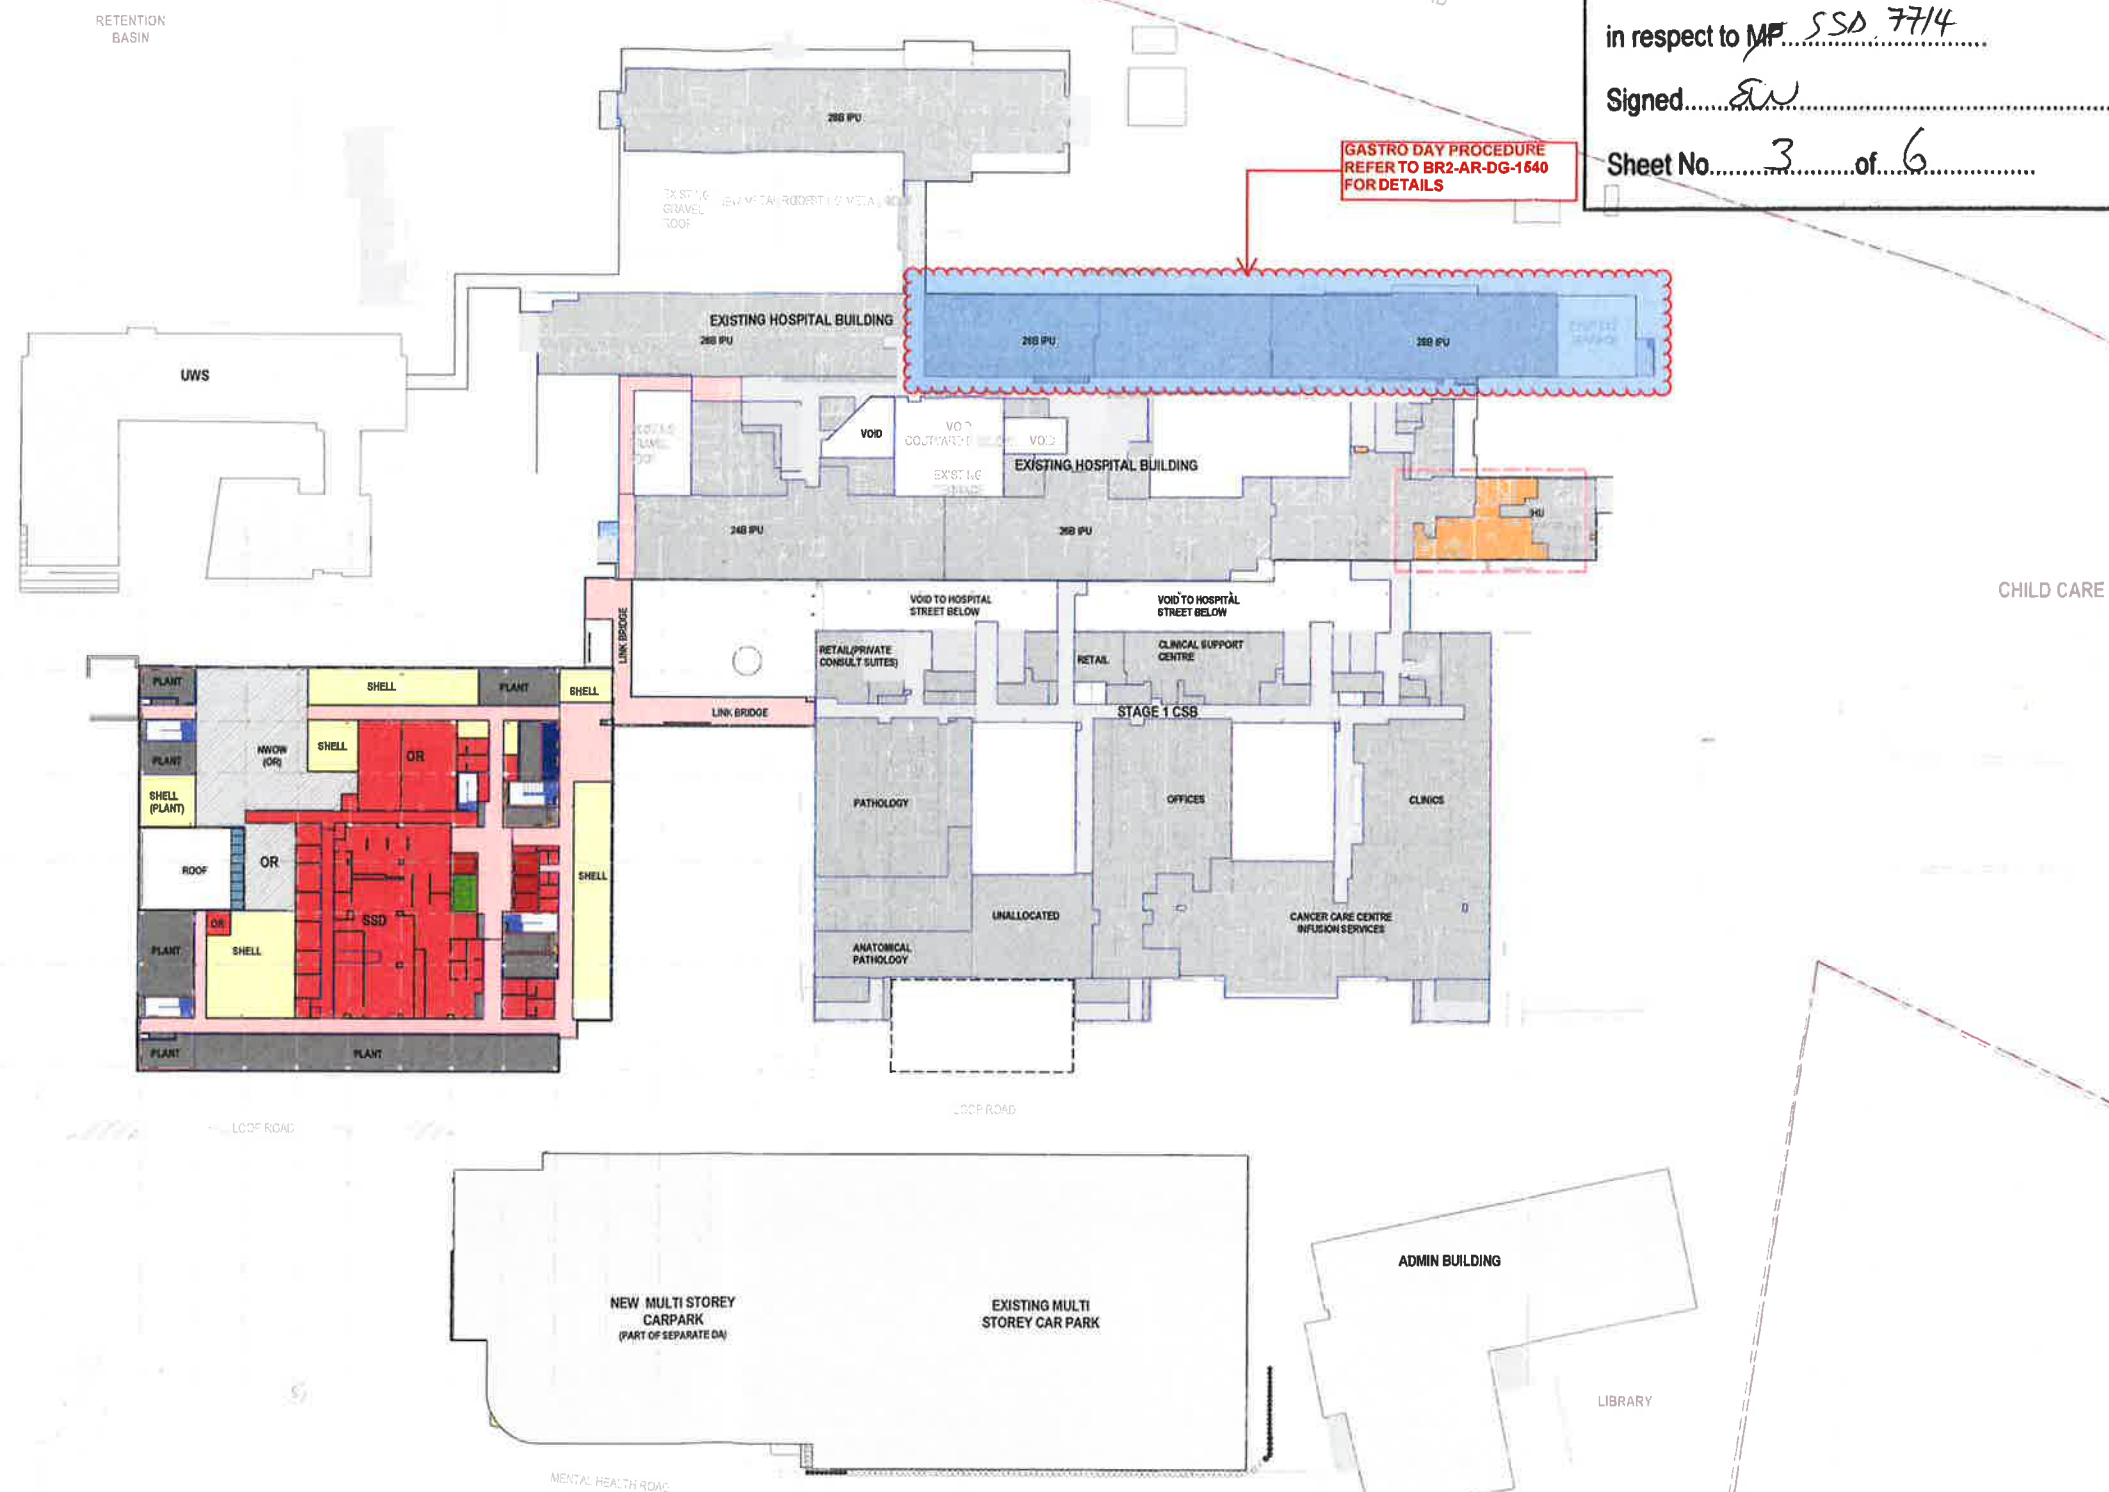

- PUBLIC TRAVEL / REFURBISHMENT INTO TRAVEL
- STAFF TRAVEL / REFURBISHMENT INTO TRAVEL
- EXISTING DEPARTMENTAL AREA
- PLANT / ENGINEERING
- NEW STAIRS / PUBLIC LIFTS / SERVICES LIFT
- ROOF / PAVED TERRACE, COURTYARD
- SHELL
- FUTURE
- STAGE 2 NEW DEPARTMENTAL AREA
- STAGE 2 REFURBISHMENT WORKS (LIGHT)
- STAGE 2 REFURBISHMENT WORKS (MEDIUM)
TRANSPARENT WITH PLANS UNDERLAY
- STAGE 2 REFURBISHMENT WORKS (HEAVY)
SOLID COLOUR

DEVELOPMENT APPLICATION

THIS DRAWING IS COPYRIGHT AND THE PROPERTY OF THE PRINCIPAL, AND MUST NOT BE
REPRODUCED, COPIED OR USED WITHOUT THE PERMISSION OF THE AUTHOR.
ALL DIMENSIONS MUST BE CHECKED ON SITE BEFORE COMMENCEMENT OF ANY WORK AND
DISCREPANCIES IMMEDIATELY REPORTED TO THE CONSULTANT FOR INTERPRETATION.
THIS DRAWING IS TO BE READ IN CONJUNCTION WITH THE OTHER DRAWINGS IN THIS SET AND
WITH THE PROJECT SPECIFICATIONS. DO NOT SCALE FROM DRAWINGS. REFER TO GIVEN
DIMENSIONS.
VARIATIONS TO WORK SHOWN MUST BE CLAIMED AND APPROVED IN WRITING BEFORE
PROCEEDING.
DO NOT PHOTOCOPY. PRINT ORIGINAL FROM ELECTRONIC FILE FOR HARD COPY.

REV	DATE	REVISED BY	APPROVED BY	AMENDMENT
3	31-01-2018	MM	CY	SECTION 96 MODIFICATION
2	10-06-2018	MM	CY	SSD APPLICATION
1	20-06-2018	MM	CY	SSD UPDATED DRAFT

KEY PLAN



CONSULTANT

JACOBS
100 Christie Street
Sydney NSW 2000 AUSTRALIA
Tel: +61 2 9559 1100
Fax: +61 2 9559 2510
Web: JACOBS.com

PROJECT MANAGER

JOHNSTAFF
pwc

PRINCIPAL

NSW Health Infrastructure
NSW Health Western Sydney Local Health District

PROJECT

BLACKTOWN AND MT. DRUTT HOSPITALS REDEVELOPMENT - STAGE 2
BLACKTOWN CAMPUS: BLACKTOWN ROAD, NSW 2148

ARCHITECTURAL

BS2 - STAGE 2 DEVELOPMENT - ASB NEW BUILD
OVERALL PLAN - LEVEL 4

SCALE: (B1) As indicated	DRAWING NO.	REVISION
PROJECT NO. NB98100	SSD-AR-DG-0214	3



NSW GOVERNMENT
Planning

Issued under the Environmental Planning and Assessment Act 1979


Approved Section 96 (1A) (Y) Modification Application

No. 1 granted on the 10 MAY 2018

in respect to MP SSD 7714

Signed [Signature]

Sheet No. 4 of 6

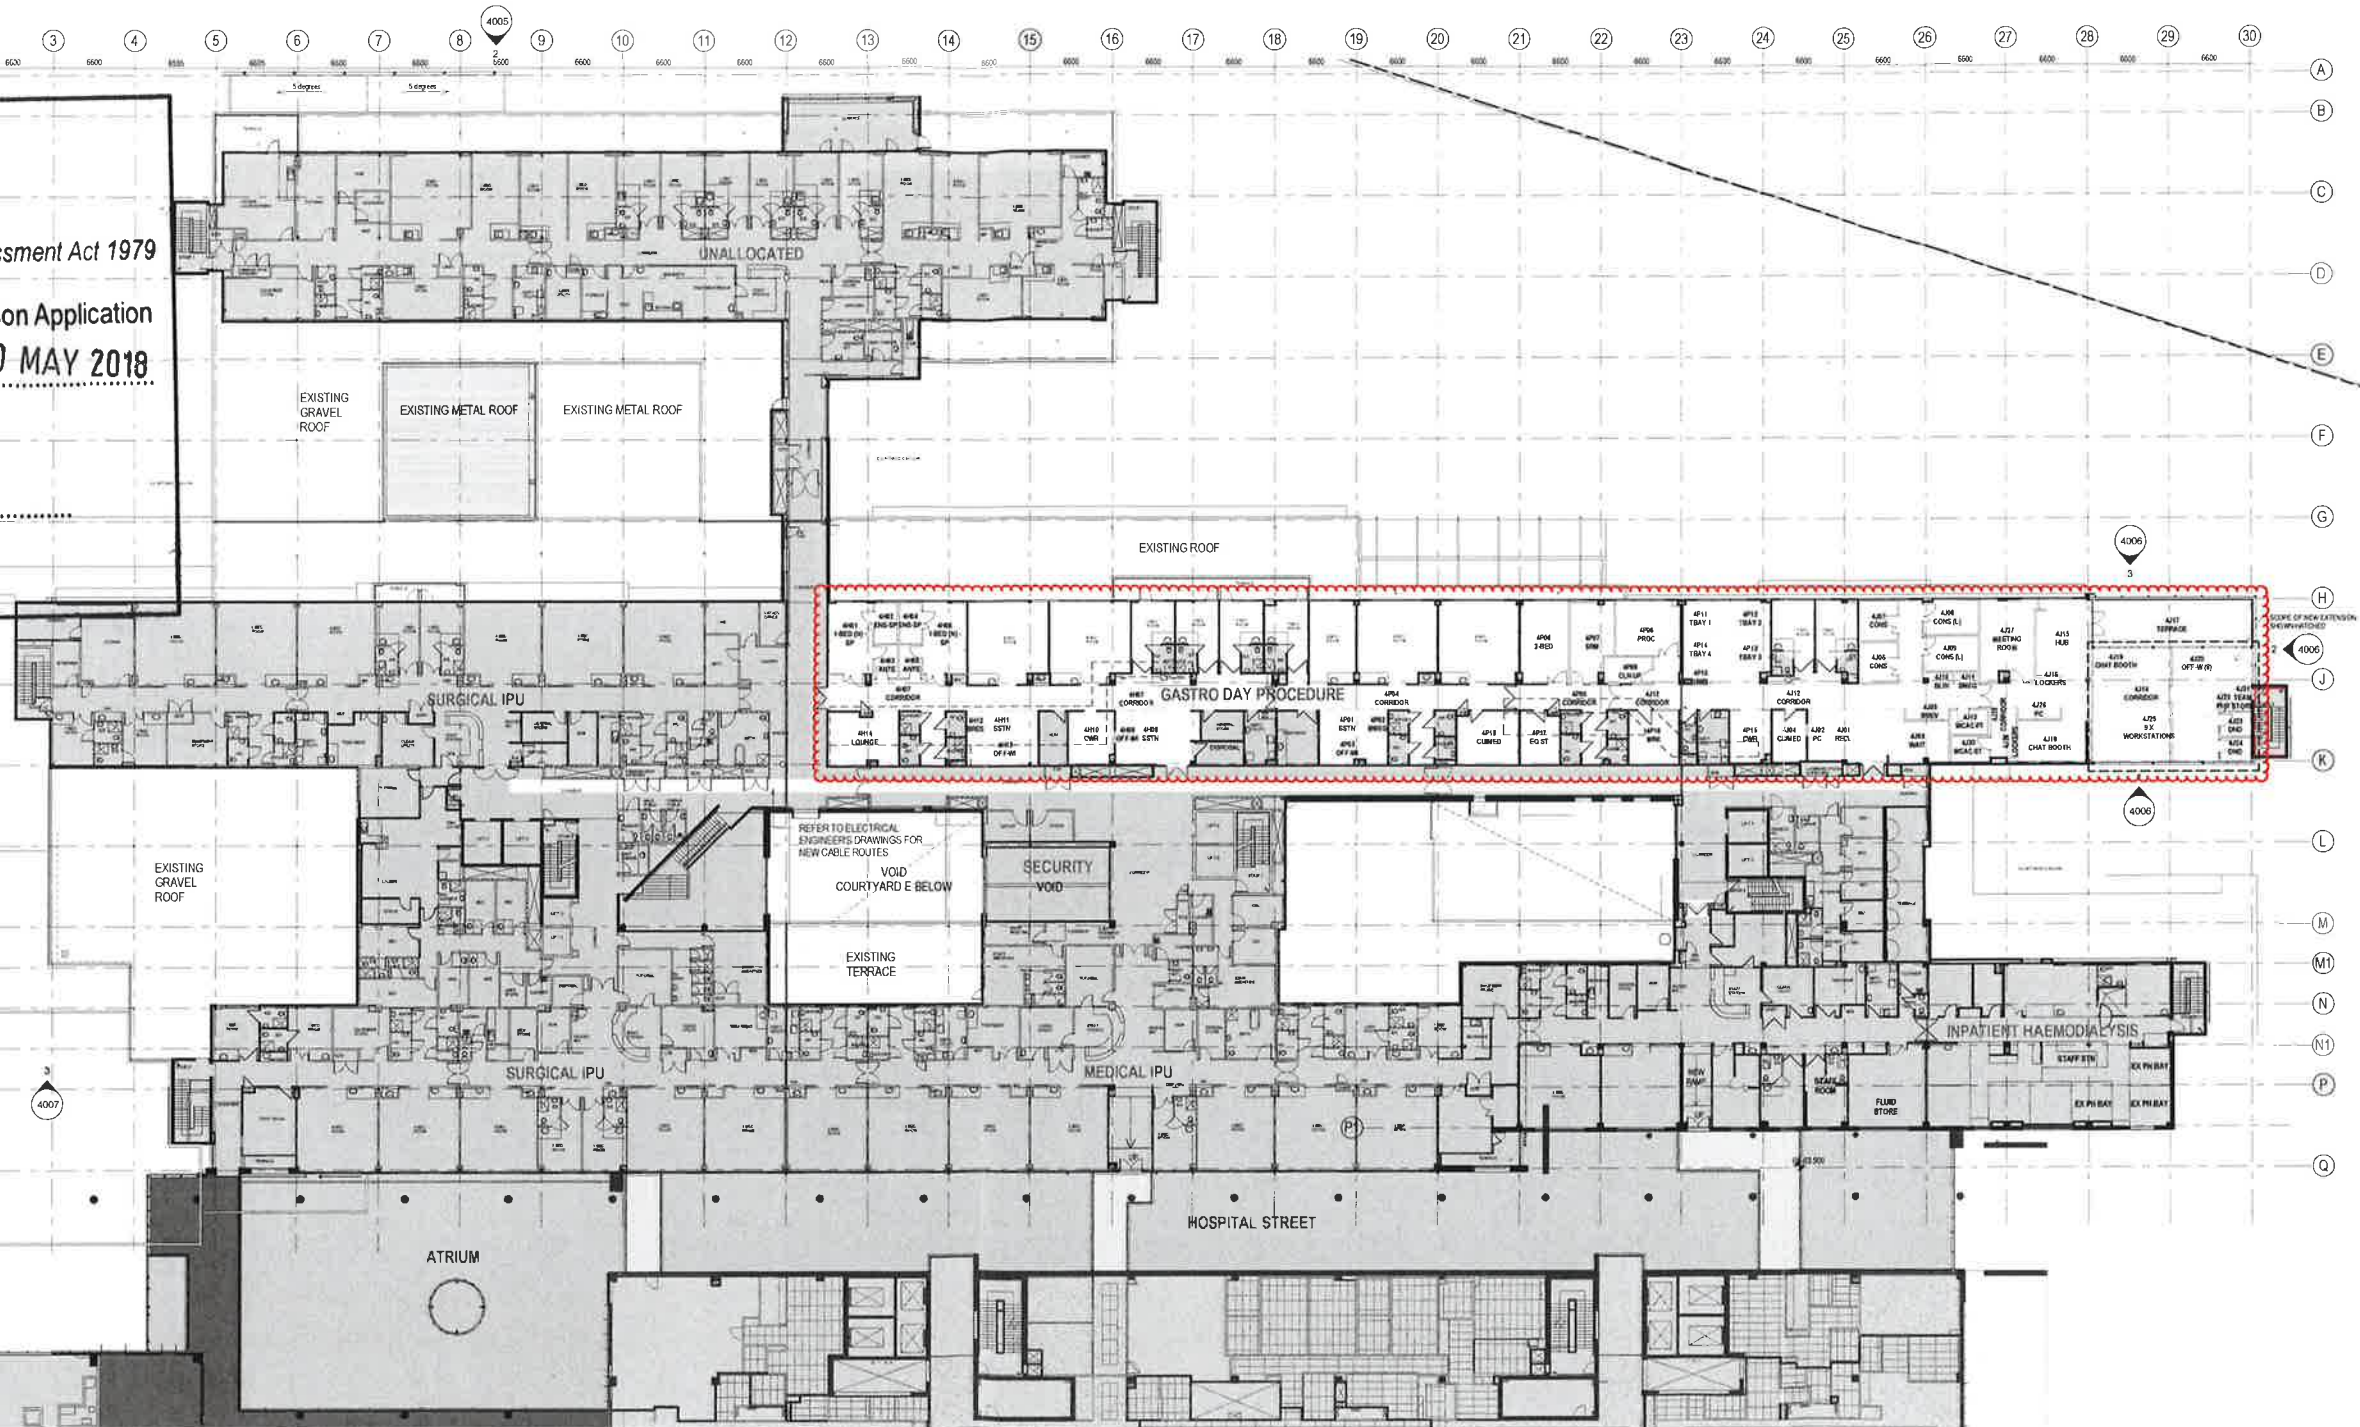


- REFURBISHMENT LEGEND
- AREA TO BE REFURBISHED - REFURBISHMENT COMPRISES STRIP OUT OF EXISTING PARTITIONS, CEILINGS, FLOOR FINISHES & SERVICES, FOLLOWED BY A COMPREHENSIVE FIT-OUT OF NEW AREAS AS SHOWN
 - SERVICE AREAS TO BE REFURBISHED - ALLOW TO DISMANTLE AND MAKING GOOD ALL CEILINGS OUTSIDE OF REFURBISHMENT ZONES FOR SERVICE RUNS - REFER TO ENGINEERS DRAWINGS FOR DETAILS
 - EXISTING AREA NOT PART OF THIS REFURBISHMENT

FOR TENDER
NOT TO BE USED FOR CONSTRUCTION

NOTES:
1. DO NOT SCALE DRAWINGS - WRITTEN DIMENSIONS GOVERN.
2. ALL DIMENSIONS ARE IN MILLIMETRES UNLESS NOTED OTHERWISE.
3. ALL DIMENSIONS SHALL BE VERIFIED ON SITE BEFORE PROCEEDING WITH THE WORK. JACOBS SHALL BE NOTIFIED IN WRITING OF ANY DISCREPANCIES.
4. THIS DRAWING MUST BE READ IN CONJUNCTION WITH ALL RELEVANT CONTRACTS, SPECIFICATIONS, REPORTS AND DRAWINGS.
5. ALL DRAWINGS TO BE PRINTED IN COLOUR - DO NOT PHOTOCOPY - PRINT ORIGINAL FROM ELECTRONIC FILE FOR HARD COPY.
6. VARIATIONS TO WORK SHOWN MUST BE BROUGHT TO THE PRINCIPAL'S ATTENTION AND APPROVED IN WRITING BEFORE PROCEEDING.
7. THIS DRAWING IS COPYRIGHT AND THE PROPERTY OF THE PRINCIPAL AND MUST NOT BE REPRODUCED, COPIED OR USED WITHOUT THE PERMISSION OF THE AUTHOR.
THIS DRAWING IS AN UNCONTROLLED COPY. USE IS NOT NOTED OTHERWISE.

REV	DATE	REVISION	BY	APP'D	FOR
1	19-10-2017	GA	CHYGG	CHYGG	100% DD ISSUE
2	14-05-2017	JN	CHYGG	CHYGG	30% DD ISSUE UPDATE
3	07-05-2017	GGW	CHYGG	CHYGG	30% DD ISSUE
4	21-05-2017	JN	CHYGG	CHYGG	30% DD ISSUE
5	13-07-2017	CHYGG	CHYGG	CHYGG	30% DD ISSUE
6	06-05-2017	GASW	CHYGG	CHYGG	30% DD ISSUE
7	22-05-2017	GASW	CHYGG	CHYGG	30% DD ISSUE
8	20-01-2017	GGW	CHYGG	CHYGG	30% DD ISSUE
9	20-06-2016	JN	CHYGG	CHYGG	30% DD ISSUE

KEY PLAN

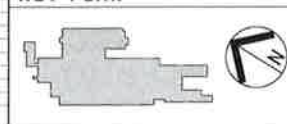

CONSULTANT



PROJECT MANAGER



PRINCIPAL



PROJECT

BLACKTOWN AND MT. DRUITT HOSPITALS REDEVELOPMENT
- STAGE 2 REFURBISHMENT
BLACKTOWN CAMPUS: BLACKTOWN ROAD, NSW 2148


ARCHITECTURAL

BR2-STAGE 2 DEVELOPMENT - REFURBISHMENT
GA PLAN - LEVEL 4


PKG 2

SCALE (DIP) 1:250
PROJECT NO. NB98100
DRAWING NO. BR2-AR-DG-1540


REVISION
11

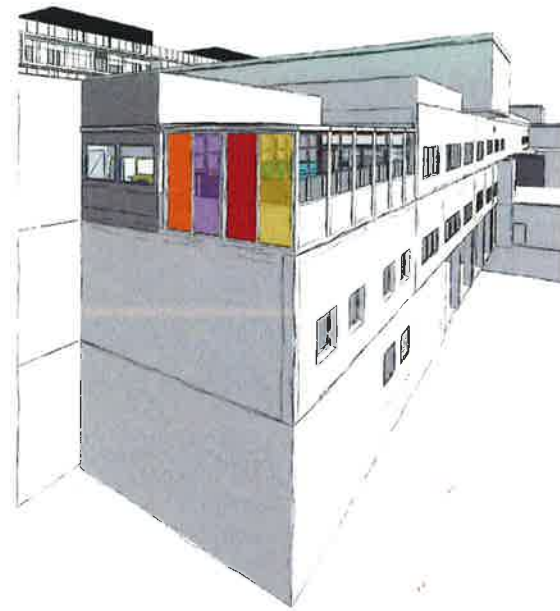

4 SKETCH OF NORTH EAST CORNER

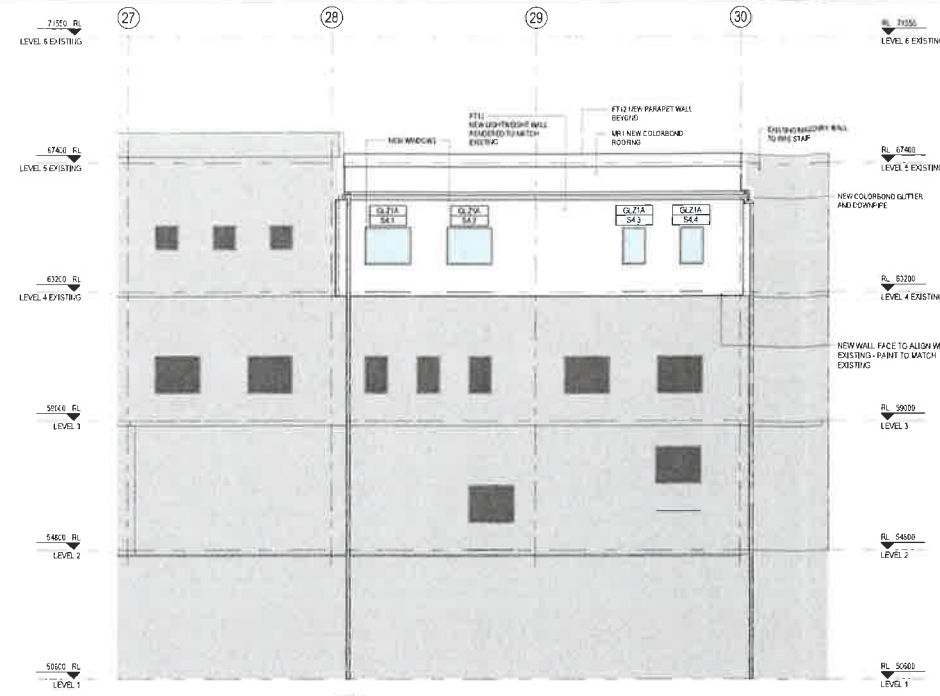


1 SOUTH ELEVATION - PROPOSED ZONE J
1:100

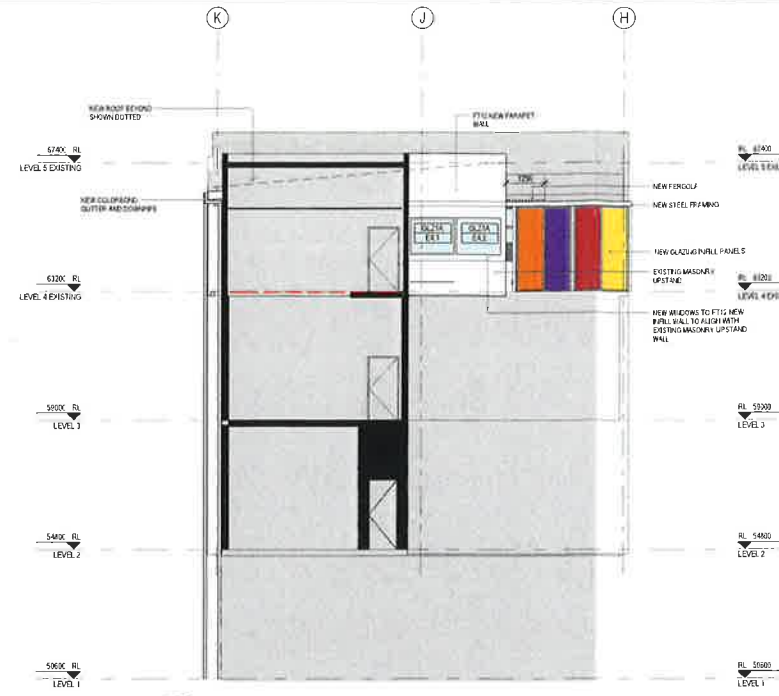


2 EAST ELEVATION - PROPOSED ZONE J
1:100


Number	Type	Height	Width	SA Height	Comments
EA1	GLAZED	1200	1400	1200	
EA2	GLAZED	1200	1400	1200	
EA3	GLAZED	1200	1400	1200	
EA4	GLAZED	1200	1400	1200	
EA5	GLAZED	1200	1400	1200	
EA6	GLAZED	1200	1400	1200	
EA7	GLAZED	1200	1400	1200	
EA8	GLAZED	1200	1400	1200	
EA9	GLAZED	1200	1400	1200	
EA10	GLAZED	1200	1400	1200	
EA11	GLAZED	1200	1400	1200	
EA12	GLAZED	1200	1400	1200	
EA13	GLAZED	1200	1400	1200	
EA14	GLAZED	1200	1400	1200	
EA15	GLAZED	1200	1400	1200	
EA16	GLAZED	1200	1400	1200	
EA17	GLAZED	1200	1400	1200	
EA18	GLAZED	1200	1400	1200	
EA19	GLAZED	1200	1400	1200	
EA20	GLAZED	1200	1400	1200	

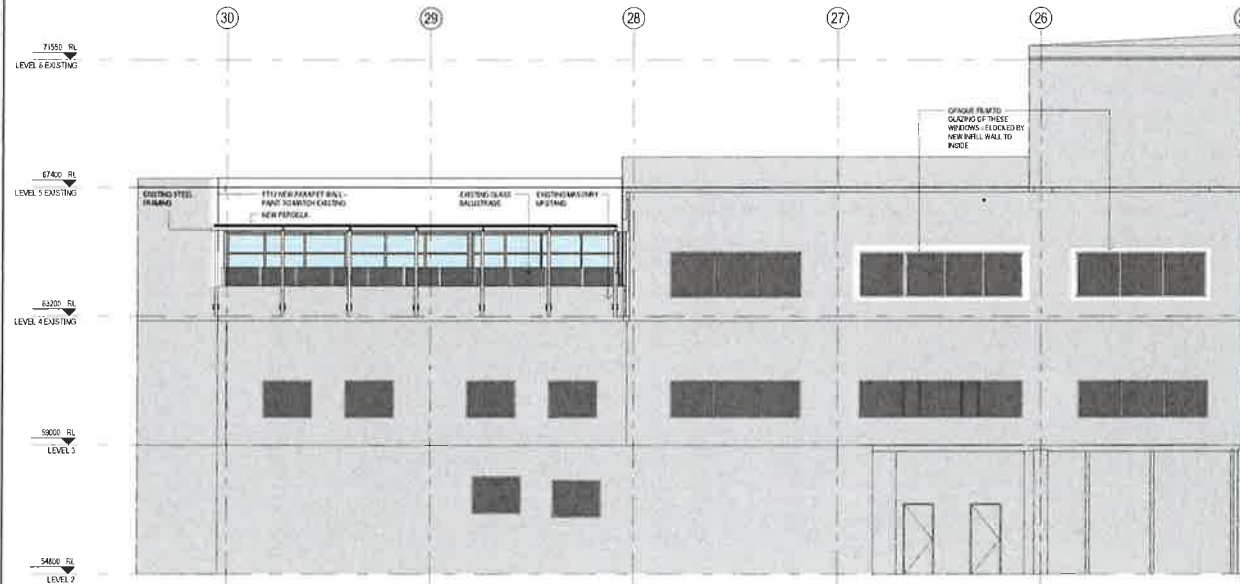

3 NORTH ELEVATION - PROPOSED ZONE J
1:100

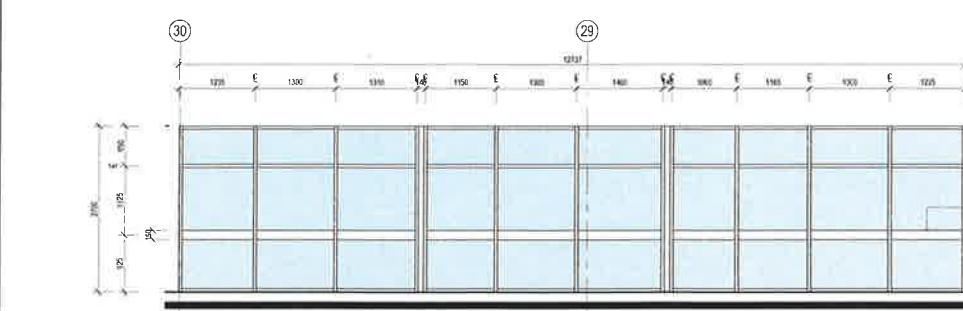

5 LVL4 GASTRO-CURTAIN WALL ELEVATION
1:50

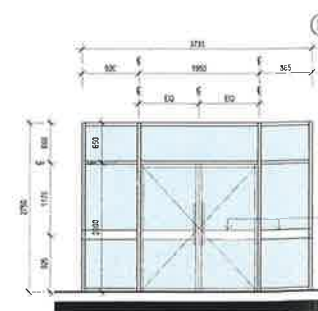

6 LVL4 GASTRO-CURTAIN WALL - DOORS ELEVATION
1:50



NSW GOVERNMENT
Planning

Issued under the Environmental Planning and Assessment Act 1979

Approved Section 96 (1A) (Y) (X) Modification Application
No. 1 granted on the 10 MAY 2018

in respect to MP SSD 7714


Signed [Signature]

Sheet No. 5 of 6

FOR TENDER
NOT TO BE USED FOR CONSTRUCTION

NOTES
1. DO NOT SCALE DRAWINGS. WRITTEN DIMENSIONS GOVERN.
2. ALL DIMENSIONS ARE IN METRES UNLESS NOTED OTHERWISE.
3. ALL DIMENSIONS SHALL BE VERIFIED IN THE FIELD BEFORE PROCEEDING WITH THE WORK. JACOBS SHALL BE NOTIFIED IN WRITING OF ANY DISCREPANCIES.
4. THIS DRAWING MUST BE READ IN CONJUNCTION WITH THE RELEVANT CONTRACTS.
5. SPECIFICATIONS, REPORTS AND DRAWINGS.
6. ALL DRAWINGS TO BE PRINTED IN COLOUR. DO NOT PHOTOCOPY. PRINT ORIGINAL FROM PLOT ROOM OR FROM HARD COPY.
7. VARIATIONS TO WORK SHOWN MUST BE BROUGHT TO THE PRINCIPAL'S ATTENTION AND APPROVED IN WRITING BEFORE PROCEEDING.
8. THIS DRAWING IS COPYRIGHT AND THE PROPERTY OF THE PRINCIPAL AND MUST NOT BE REPRODUCED, COPIED OR USED WITHOUT THE PERMISSION OF THE AUTHOR.
THIS DRAWING IS AN UNCONTROLLED COPY UNLESS NOTED OTHERWISE.

REV	DATE	REVISION	BY	APPD	AMENDMENT
1	09-03-2018	MR	CT	CT	SPN COORDINATION ISSUE
2	10-10-2017	GA	CT	CT	CYGO CYGO PACKAGE 2 ISSUE FOR D & C
3	10-10-2017	GA	CT	CT	CYGO CYGO 100% DO ISSUE
4	04-08-2017	GA	CT	CT	CYGO CYGO 100% DO ISSUE

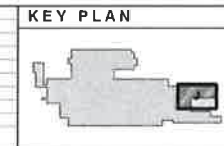

CONSULTANT
JACOBS
JACOBS
7/177 Pacific Highway
North Sydney
NSW 2060 AUSTRALIA
TEL: +61 2 9258 2100
FAX: +61 2 9258 2519
WWW.JACOBS.COM

PROJECT MANAGER
JOHNSTAFF

PRINCIPAL
NSW Health
Infrastructure
NSW Health
Western Sydney
Local Health District

PROJECT
BLACKTOWN AND MT. DRUITT HOSPITALS REDEVELOPMENT - STAGE 2 REHABILITATION
BLACKTOWN CAMPUS: BLACKTOWN ROAD, NSW 2148

ARCHITECTURAL	PKG 2
BR2-STAGE 2 DEVELOPMENT - REHABILITATION ELEVATIONS PROPOSED	
SCALE (SHEET) As indicated	DRAWING NO.
PROJECT NO. NB98100	BR2-AR-DG-4006
REVISION	4



NSW GOVERNMENT
Planning

Issued under the Environmental Planning and Assessment Act 1979


Approved Section 96 (1A) (X) (X) Modification Application

No...1.....granted on the...10 MAY 2018


in respect to MP...SSD 7714

Signed...*EW*.....


Sheet No...6...of...6

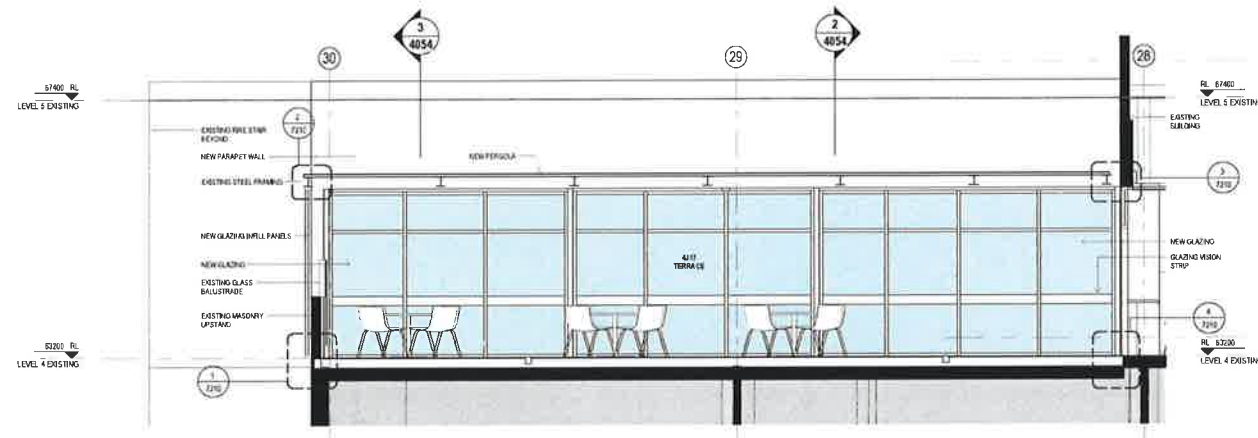

1 LVL 4 GASTRO - SECTION
1:50

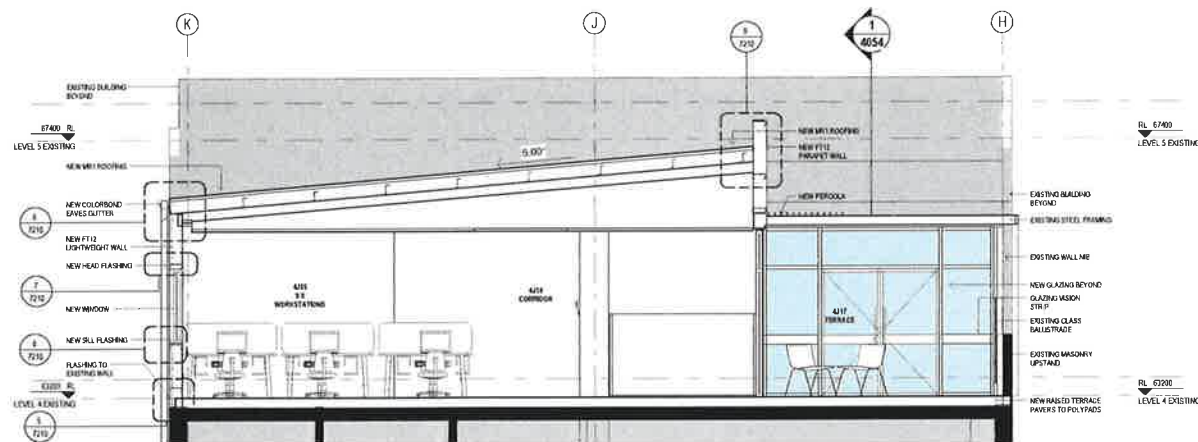

2 LVL 4 GASTRO - SECTION
1:50

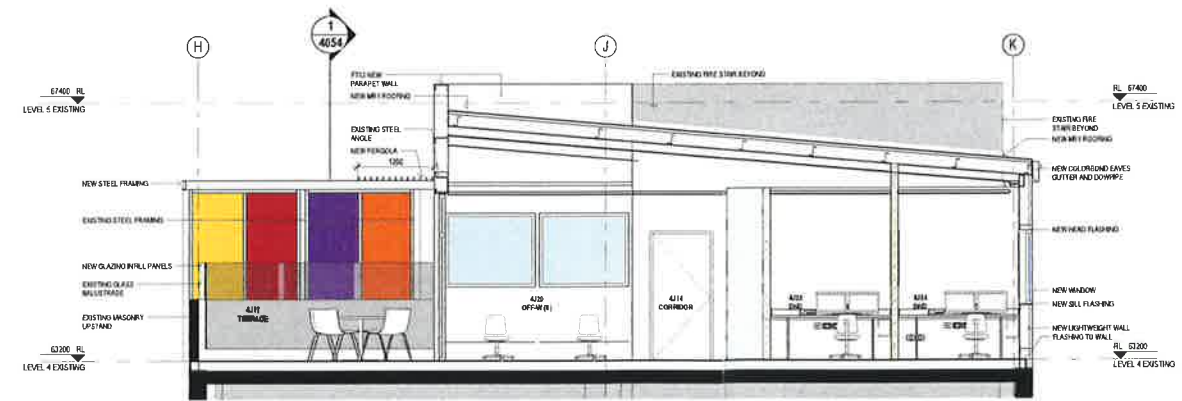

3 LVL 4 GASTRO - SECTION
1:50

FOR TENDER
NOT TO BE USED FOR CONSTRUCTION

NOTES:
1. DO NOT SCALE DRAWINGS. WRITTEN DIMENSIONS GOVERN.
2. ALL DIMENSIONS ARE IN MILLIMETERS UNLESS NOTED OTHERWISE.
3. ALL DIMENSIONS SHALL BE VERIFIED ON SITE BEFORE PROCEEDING WITH THE WORK. JACOBS SHALL BE NOTIFIED IN WRITING OF ANY DISCREPANCIES.
4. THE DRAWINGS MUST BE READ IN CONJUNCTION WITH ALL RELEVANT CONTRACTS, SPECIFICATIONS, REPORTS AND DRAWINGS.
5. ALL DRAWINGS TO BE PRINTED IN COLOR. DO NOT PHOTOCOPY - PRINT ORIGINAL FROM ELECTRONIC FILE FOR HARD COPY.
6. VARIATIONS TO WORK SHOWN MUST BE BROUGHT TO THE PRINCIPAL'S ATTENTION AND APPROVED IN WRITING BEFORE PROCEEDING.
7. THIS DRAWING IS COPYRIGHT AND THE PROPERTY OF THE PRINCIPAL AND MUST NOT BE RETAINED, COPIED OR USED WITHOUT THE PERMISSION OF THE AUTHOR.
THIS DRAWING IS AN UNCONTROLLED COPY UNLESS NOTED OTHERWISE.

REV	DATE	REVISION	BY	APPD	AMENDMENT
1	06-03-2018	MR	CY	CY	30% CO-OPERATION ISSUE
2	10-10-2017	QA	CY	CY	100% DD ISSUE FOR D & C
3	12-10-2017	QA	CY	CY	100% DD ISSUE
4	07-08-2017	QA	CY	CY	100% DD ISSUE

KEY PLAN



CONSULTANT



PROJECT MANAGER



PRINCIPAL



PROJECT

BLACKTOWN AND MT. DRUITT HOSPITALS REDEVELOPMENT
- STAGE 2 REFURBISHMENT
BLACKTOWN CAMPUS: BLACKTOWN ROAD, NSW 2148

ARCHITECTURAL

BR2-STAGE 2 DEVELOPMENT - REFURBISHMENT
SECTIONS - LEVEL 4 GASTRO TERRACE

SCALE: 1:50	DRAWING NO.	REVISION
PROJECT NO. NB98100	BR2-AR-DG-4054	4