

Sigma Industrial Facility

Oakdale South - Lot 3A

Landscape Development Application

DRAWING SCHEDULE

DWG NO.	DRAWING TITLE	SCALE
000	Landscape Coversheet	
001	Landscape Site Plan	1:500
101	Landscape Plan	1:200
102	Landscape Plan	1:200
103	Landscape Plan	1:200
104	Landscape Plan	1:200
501	Landscape Details	As Shown

INDICATIVE PLANT SCHEDULE

Symbol	Botanic Name	Common Name	Size (m)	Pot size	Spacing
TREES					
Ac	Angophora costata	Sydney Red Gum	15 x 6	100L	As Shown
Ca	Cupaniopsis anacardioides	Tuckeroo	10 x 5	100L	As Shown
Cm	Corymbia maculata	Spotted Gum	15 x 7	100L	As Shown
Li	Lagerstroemia indica 'Natchez'	Crepe Myrtle	8 x 6	100L	As Shown
TL	Tristaniopsis laurina 'Luscious'	Water Gum	12 x 4	100L	As Shown
SHRUBS & ACCENTS					
AsM	Acmena smithii var Minor	Lilly Pilly	3 x 3	300mm	As Shown
De	Doryanthes excelsa	Gynea Lily	3 x 2	300mm	As Shown
NG	Nandina 'Gulf Stream'	Dwarf nandina	0.5 x 0.5	150mm	As Shown
Vo	Viburnum odoratissimum	Sweet Viburnum	3 x 3	300mm	As Shown
Wf	Westringia fruticosa	Coastal Rosemerry	2 x 2	300mm	As Shown
GRASSES AND GROUNDCOVERS					
Gt	Gazania tomentosa	Gazania	0.5 x 1	150mm	4/m2
Mp	Myoporum parvifolium	Creeping Boobialla	0.6 x 0.6	150mm	4/m2
PN	Pennisetum 'Nafray'	Swamp Foxtail	0.6 x 0.6	150mm	2/m2
PI	Poa labillarderi	Tussock Grass	0.6 x 0.6	150mm	2/m2
Tj	Trachelospermum jasminoides	Star Jasmine	0.2 x 2	150mm	4/m2


NOT FOR CONSTRUCTION

© 2016 Site Image (NSW) Pty Ltd. ABN 44 801 262 380 as agent for Site Image NSW Partnership. All rights reserved. This drawing is copyright and shall not be reproduced or copied in any form or by any means (graphic, electronic or mechanical including photocopy) without the written permission of Site Image (NSW) Pty Ltd. Any license, expressed or implied, to use this document for any purpose what so ever is restricted to the terms of the written agreement between Site Image (NSW) Pty Ltd and the instructing party.

The contractor shall check and verify all work on site (including work by others) before commencing the landscape installation. Any discrepancies are to be reported to the Project Manager or Landscape Architect prior to commencing work. Do not scale this drawing. Any required dimensions not shown shall be referred to the Landscape Architect for confirmation.

I	Planting Amendments	JW	NM	08.09.2016
H	Minor Landscape Amendments	JW	NM	06.09.2016
G	Architectural Coordination	JW	NM	30.08.2016
F	Architectural Coordination	JW	NM	28.08.2016
E	Issued for Approval	JW	NM	25.08.2016
D	Architectural Coordination	JW	NM	10.08.2016
C	Civil Coordination	JW	NM	05.08.2016
B	Planting Amendments	JEF	NM	18.07.2016
A	Preliminary	GS	NM	20.06.2016
Issue	Revision Description	Drawn	Check	Date

LEGEND

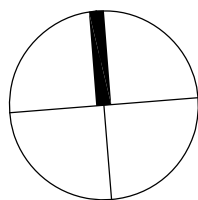

S I T E I M A G E
Landscape Architects
Level 1, 3-5 Baptist Street
Redfern NSW 2016
Australia
Tel: (61 2) 6332 5600
Fax: (61 2) 9698 2877
www.siteimage.com.au



Client:
Project:
Sigma Industrial Facility
Oakdale South Lot 3A

Drawing Name:
Landscape Coversheet

FOR APPROVAL

Scale:
Job Number:
Drawing Number:
Issue:
SS16-3298
000 I

DWG. 101

DWG. 102

DWG. 104

DWG. 103

Industrial Facility Warehouse
40, 040 sqm
FFL xx.xx (+/- 500mm)

Carparking (200)

Estate Road 04

NOT FOR CONSTRUCTION

© 2016 Site Image (NSW) Pty Ltd. ABN 44 801 262 380 as agent for Site Image NSW Partnership. All rights reserved. This drawing is copyright and shall not be reproduced or copied in any form or by any means (graphic, electronic or mechanical including photocopy) without the written permission of Site Image (NSW) Pty Ltd. Any license, expressed or implied, to use this document for any purpose what so ever is restricted to the terms of the written agreement between Site Image (NSW) Pty Ltd and the instructing party.

The contractor shall check and verify all work on site (including work by others) before commencing the landscape installation. Any discrepancies are to be reported to the Project Manager or Landscape Architect prior to commencing work. Do not scale this drawing. Any required dimensions not shown shall be referred to the Landscape Architect for confirmation.

I	Planting Amendments	JW	NM	08.09.2016
H	Minor Landscape Amendments	JW	NM	06.09.2016
G	Architectural Coordination	JW	NM	30.08.2016
F	Architectural Coordination	JW	NM	25.08.2016
E	Issued for Approval	JW	NM	25.08.2016
D	Architectural Coordination	JW	NM	10.08.2016
C	Civil Coordination	JW	NM	05.08.2016
B	Planting Amendments	JEF	NM	18.07.2016
A	Preliminary	GS	NM	20.06.2016
Issue	Revision Description	Drawn	Check	Date

JW	NM	08.09.2016
JW	NM	06.09.2016
JW	NM	30.08.2016
JW	NM	25.08.2016
JW	NM	25.08.2016
JW	NM	10.08.2016
JW	NM	05.08.2016
JEF	NM	18.07.2016
GS	NM	20.06.2016
Drawn	Check	Date

LEGEND

- Property Boundary
- Proposed Trees (Refer to Plant Schedule)
- Proposed Shrubs/Accents (Refer to Plant Schedule)

- Proposed Massed Grasses and Groundcovers (Refer to Plant Schedule)
- Turf (Refer to Details and Spec)
- Feature Ballast (Refer to Details and Spec)

SITE IMAGE
Landscape Architects
Level 1, 3-5 Baptist Street
Redfern NSW 2016
Australia
Tel: (61 2) 6332 5600
Fax: (61 2) 9699 2877
www.siteimage.com.au




Project:
Sigma Industrial Facility
Oakdale South Lot 3A

Drawing Name:
Landscape Site Plan

Scale: 1:500 @ A1
Job Number:
SS16-3298

FOR APPROVAL

0 2 5 10 15 25m
Drawing Number:
001

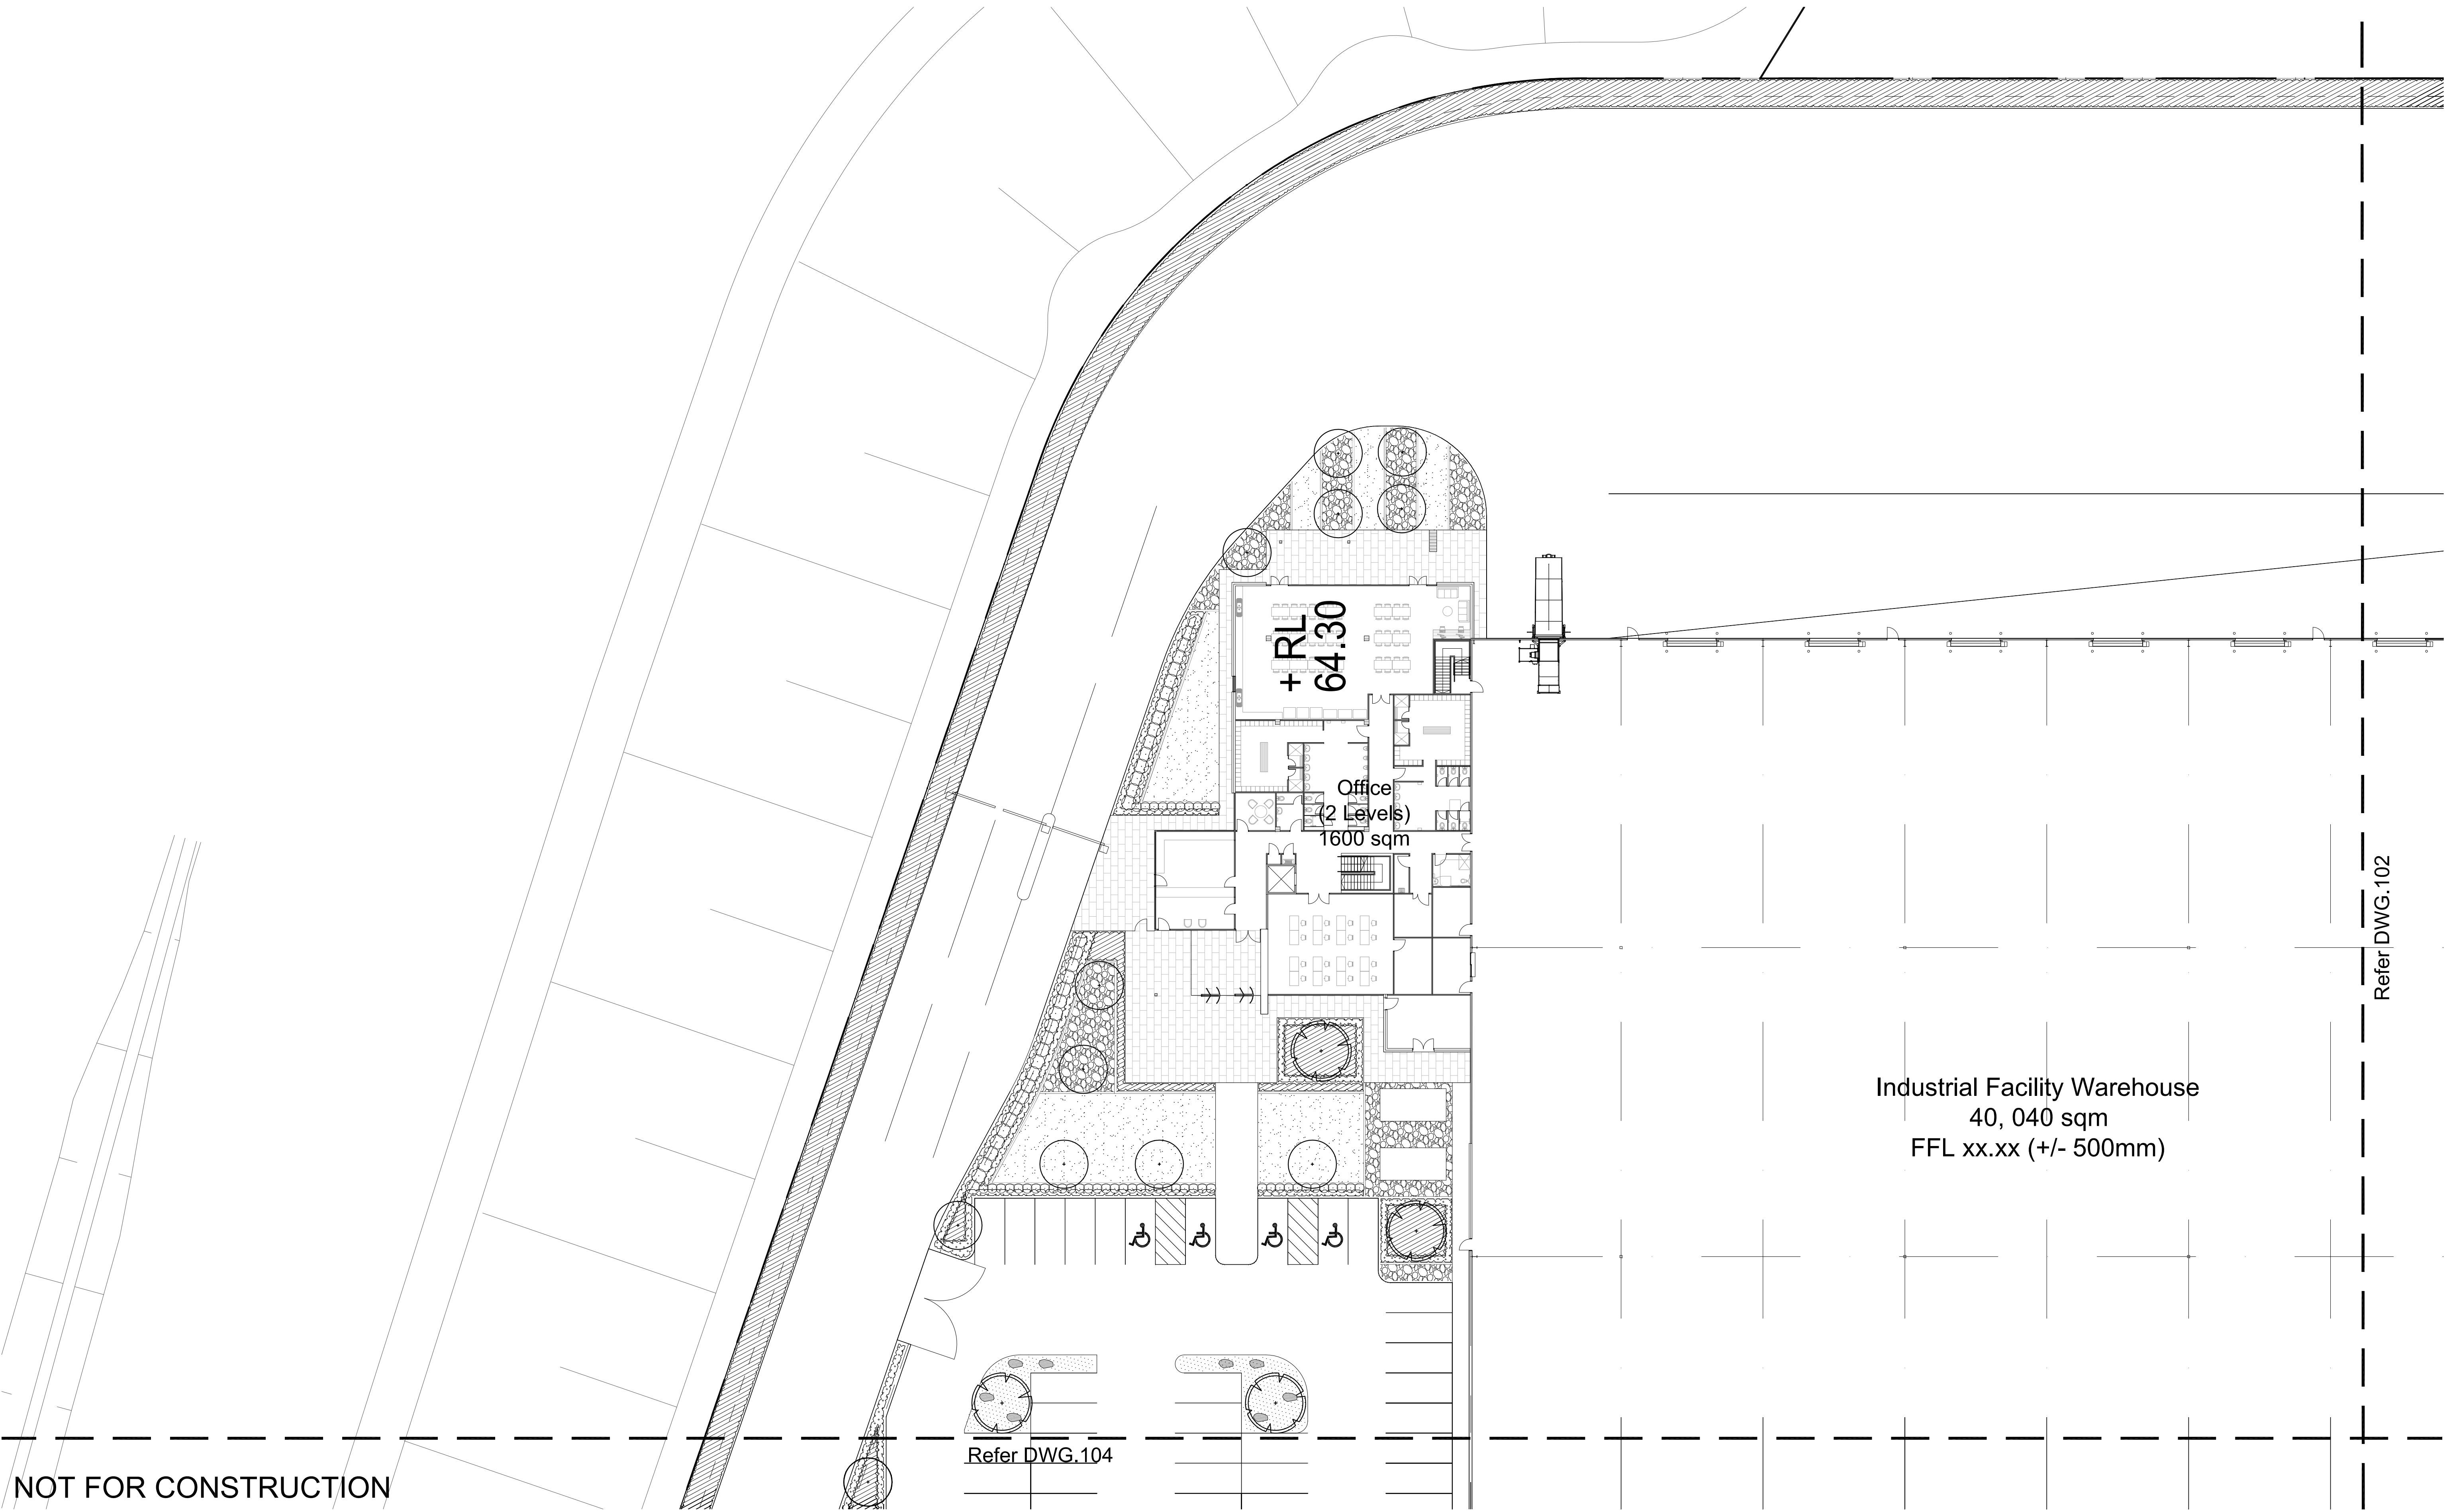


© 2016 Site Image (NSW) Pty Ltd ABN 44 801 262 380 as agent for Site Image NSW Partnership. All rights reserved. This drawing is copyright and shall not be reproduced or copied in any form or by any means (graphic, electronic or mechanical including photocopy) without the written permission of Site Image (NSW) Pty Ltd Any license, expressed or implied, to use this document for any purpose what so ever is restricted to the terms of the written agreement between Site Image (NSW) Pty Ltd and the instructing party.

The contractor shall check and verify all work on site (including work by others) before commencing the landscape installation. Any discrepancies are to be reported to the Project Manager or Landscape Architect prior to commencing work. Do not scale this drawing. Any required dimensions not shown shall be referred to the Landscape Architect for confirmation.

I	Planting Amendments	JW	NM	08.09.2016
H	Minor Landscape Amendments	JW	NM	06.09.2016
G	Architectural Coordination	JW	NM	30.08.2016
F	Architectural Coordination	JW	NM	25.08.2016
E	Issued for Approval	JW	NM	25.08.2016
D	Architectural Coordination	JW	NM	10.08.2016
C	Civil Coordination	JW	NM	05.08.2016
B	Planting Amendments	JEF	NM	18.07.2016
A	Preliminary	GS	NM	20.06.2016
Issue	Revision Description	Drawn	Check	Date

LEGEND	
	Property Boundary
	Proposed Trees (Refer to Plant Schedule)
	Proposed Shrubs/Accents (Refer to Plant Schedule)
	Proposed Massed Grasses and Groundcovers (Refer to Plant Schedule)
	Turf (Refer to Details and Spec)
	Feature Ballast (Refer to Details and Spec)
	Concrete Edge (Refer to Details and Spec)

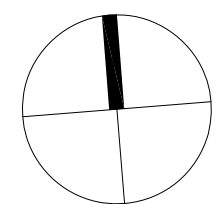

SITE IMAGE
Landscape Architects
Level 1, 3-5 Baptist Street
Redfern NSW 2016
Australia
Tel: (61 2) 8332 5600
Fax: (61 2) 9699 2877
www.siteimage.com.au




Project:
Sigma Industrial Facility
Oakdale South Lot 3A

Drawing Name:
Landscape Plan

Scale: 1:250 @ A1
Job Number:
SS16-3298

FOR APPROVAL
0 1 2 4 6 10m
Drawing Number:
Issue:

Refer DWG.102

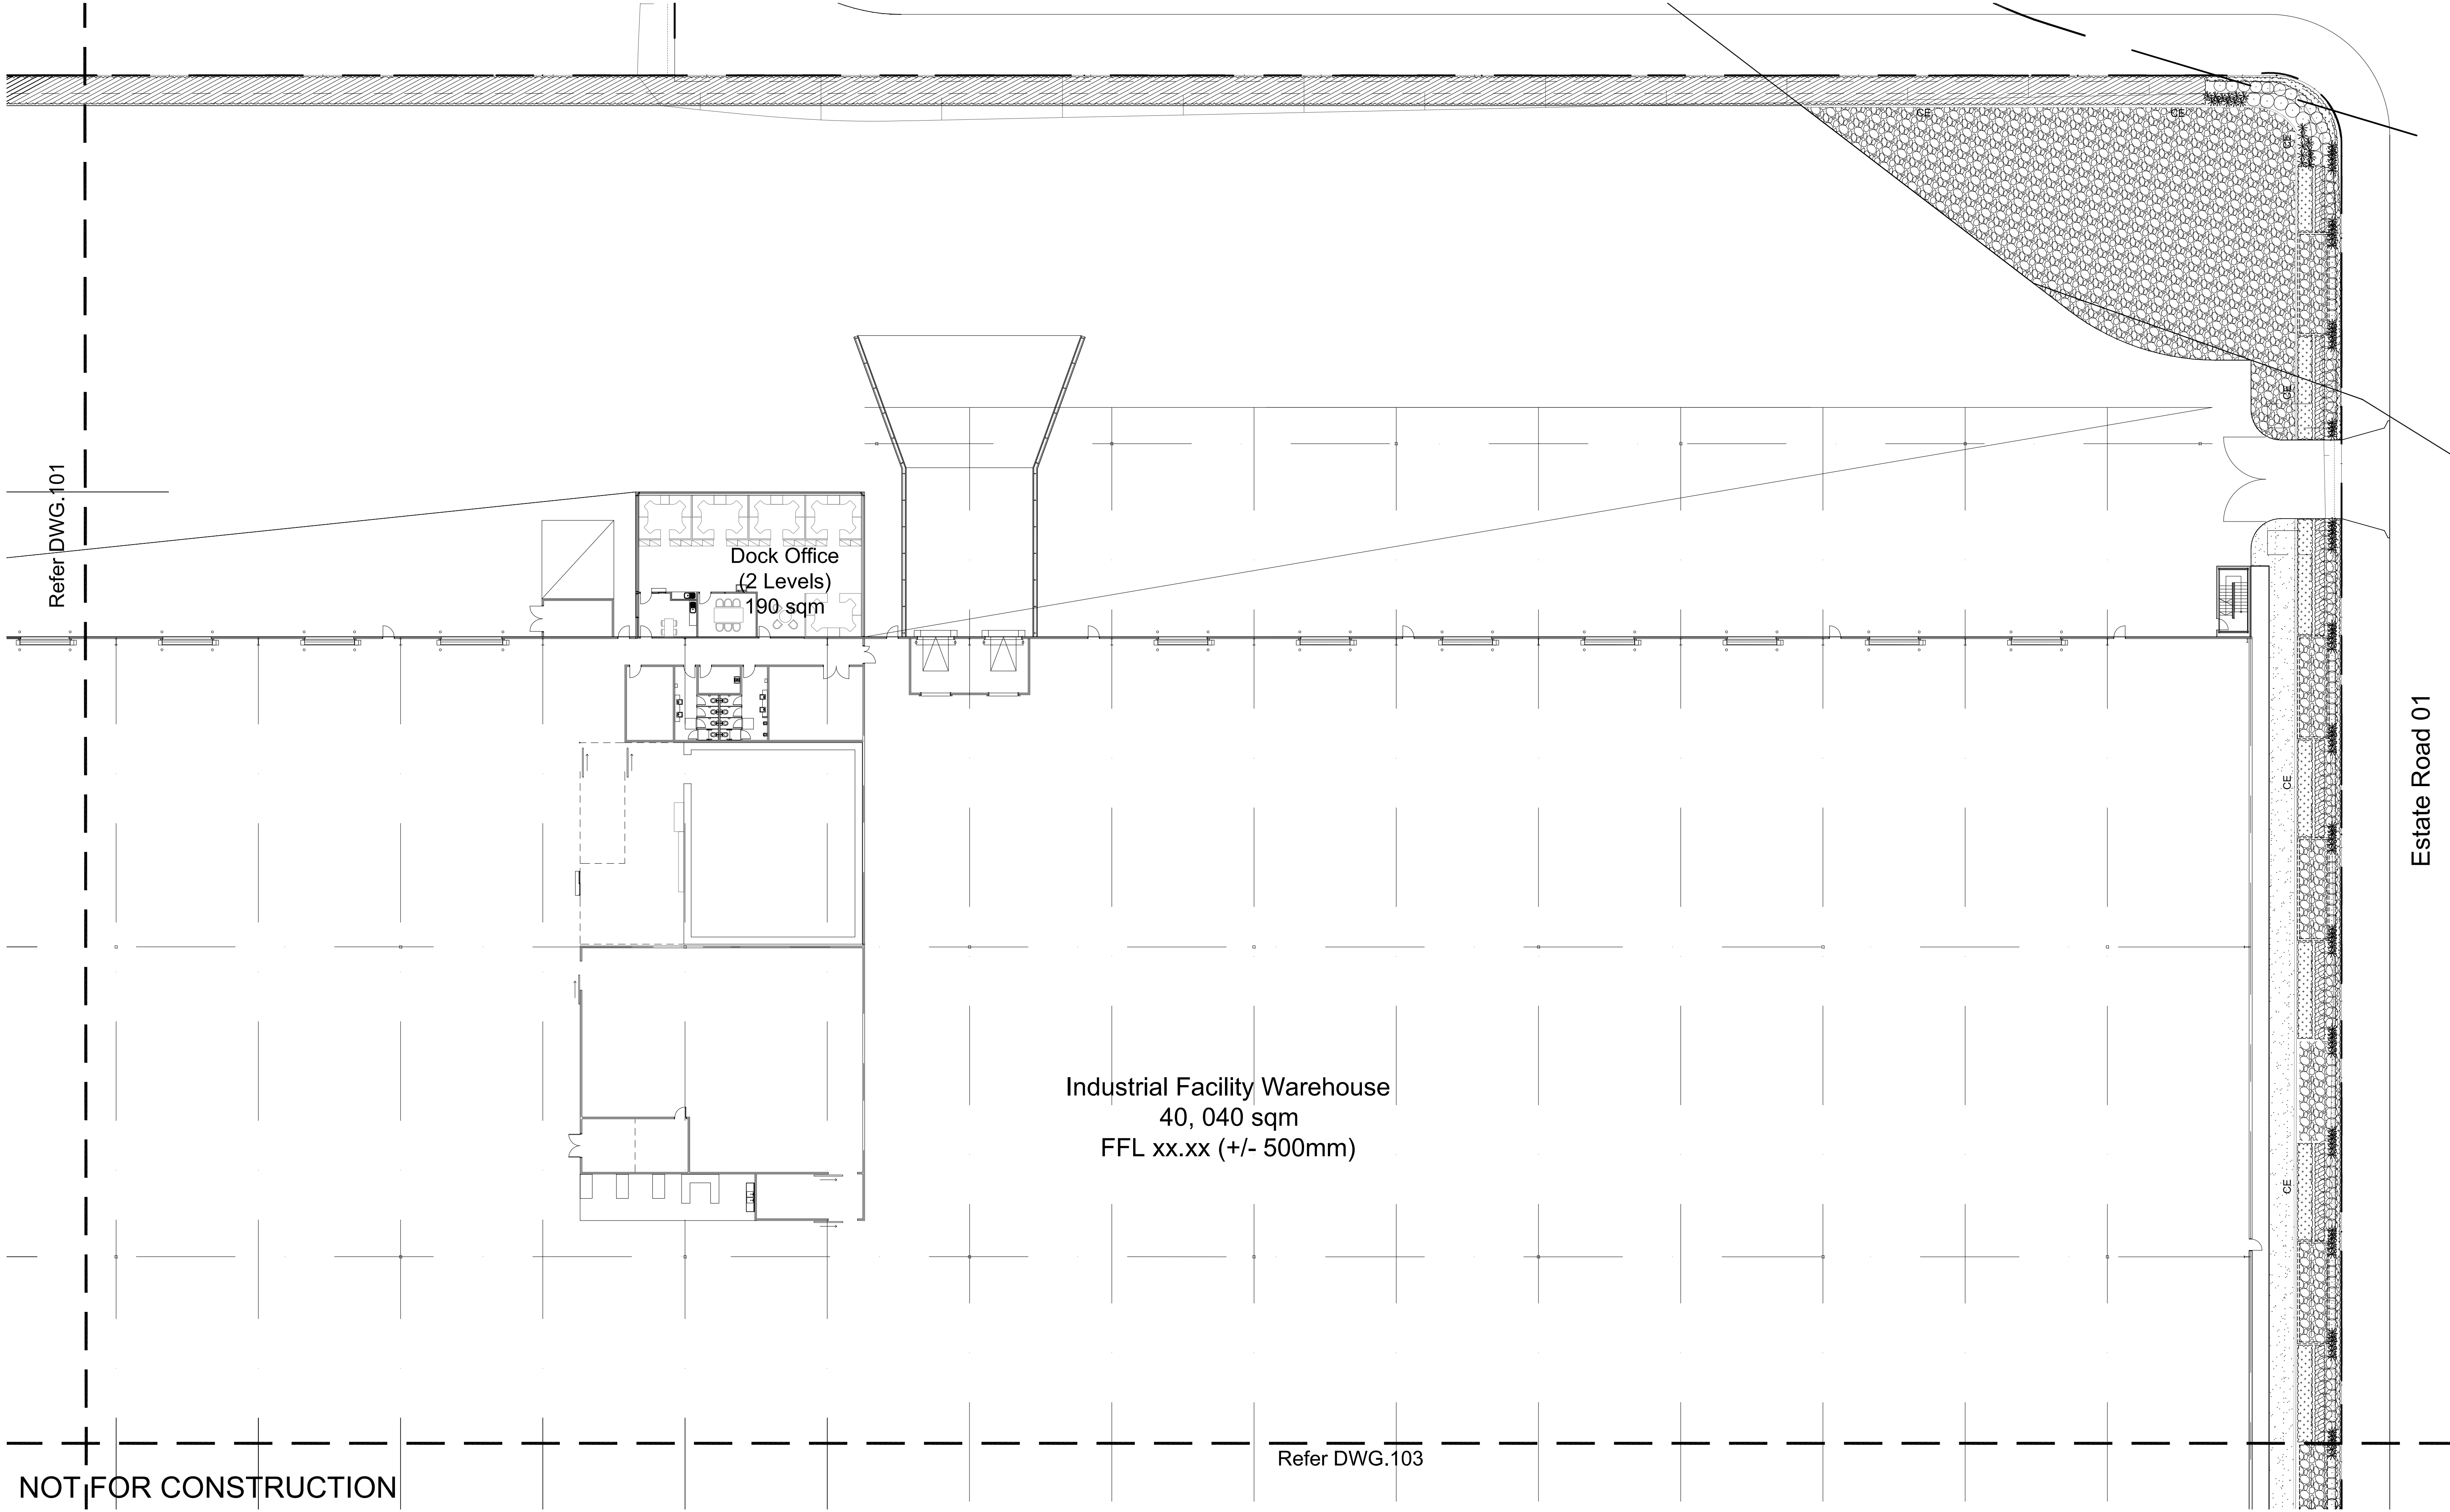

© 2016 Site Image (NSW) Pty Ltd. ABN 44 801 262 380 as agent for Site Image NSW Partnership. All rights reserved. This drawing is copyright and shall not be reproduced or copied in any form or by any means (graphic, electronic or mechanical including photocopy) without the written permission of Site Image (NSW) Pty Ltd. Any license, expressed or implied, to use this document for any purpose what so ever is restricted to the terms of the written agreement between Site Image (NSW) Pty Ltd and the instructing party.

The contractor shall check and verify all work on site (including work by others) before commencing the landscape installation. Any discrepancies are to be reported to the Project Manager or Landscape Architect prior to commencing work. Do not scale this drawing. Any required dimensions not shown shall be referred to the Landscape Architect for confirmation.

I	Planting Amendments	JW	NM	08.09.2016
H	Minor Landscape Amendments	JW	NM	06.09.2016
G	Architectural Coordination	JW	NM	30.08.2016
F	Architectural Coordination	JW	NM	25.08.2016
E	Issued for Approval	JW	NM	25.08.2016
D	Architectural Coordination	JW	NM	10.08.2016
C	Civil Coordination	JW	NM	05.08.2016
B	Planting Amendments	JEF	NM	18.07.2016
A	Preliminary	GS	NM	20.06.2016
Issue	Revision Description	Drawn	Check	Date

JW	NM	08.09.2016
JW	NM	06.09.2016
JW	NM	30.08.2016
JW	NM	25.08.2016
JW	NM	25.08.2016
JW	NM	10.08.2016
JW	NM	05.08.2016
JEF	NM	18.07.2016
GS	NM	20.06.2016
Drawn	Check	Date

LEGEND

- Property Boundary
- Proposed Trees (Refer to Plant Schedule)
- Proposed Shrubs/Accents (Refer to Plant Schedule)

- Proposed Massed Grasses and Groundcovers (Refer to Plant Schedule)
- Turf (Refer to Details and Spec)
- Feature Ballast (Refer to Details and Spec)

- CE Concrete Edge (Refer to Details and Spec)

SITE IMAGE
Landscape Architects
Level 1, 3-5 Baptist Street
Redfern NSW 2016
Australia
Tel: (61 2) 6332 5600
Fax: (61 2) 9699 2877
www.siteimage.com.au




Project:
Sigma Industrial Facility
Oakdale South Lot 3A

Drawing Name:
Landscape Plan

Scale: 1:250 @ A1
Job Number:
SS16-3298

FOR APPROVAL

Drawing Number:
102

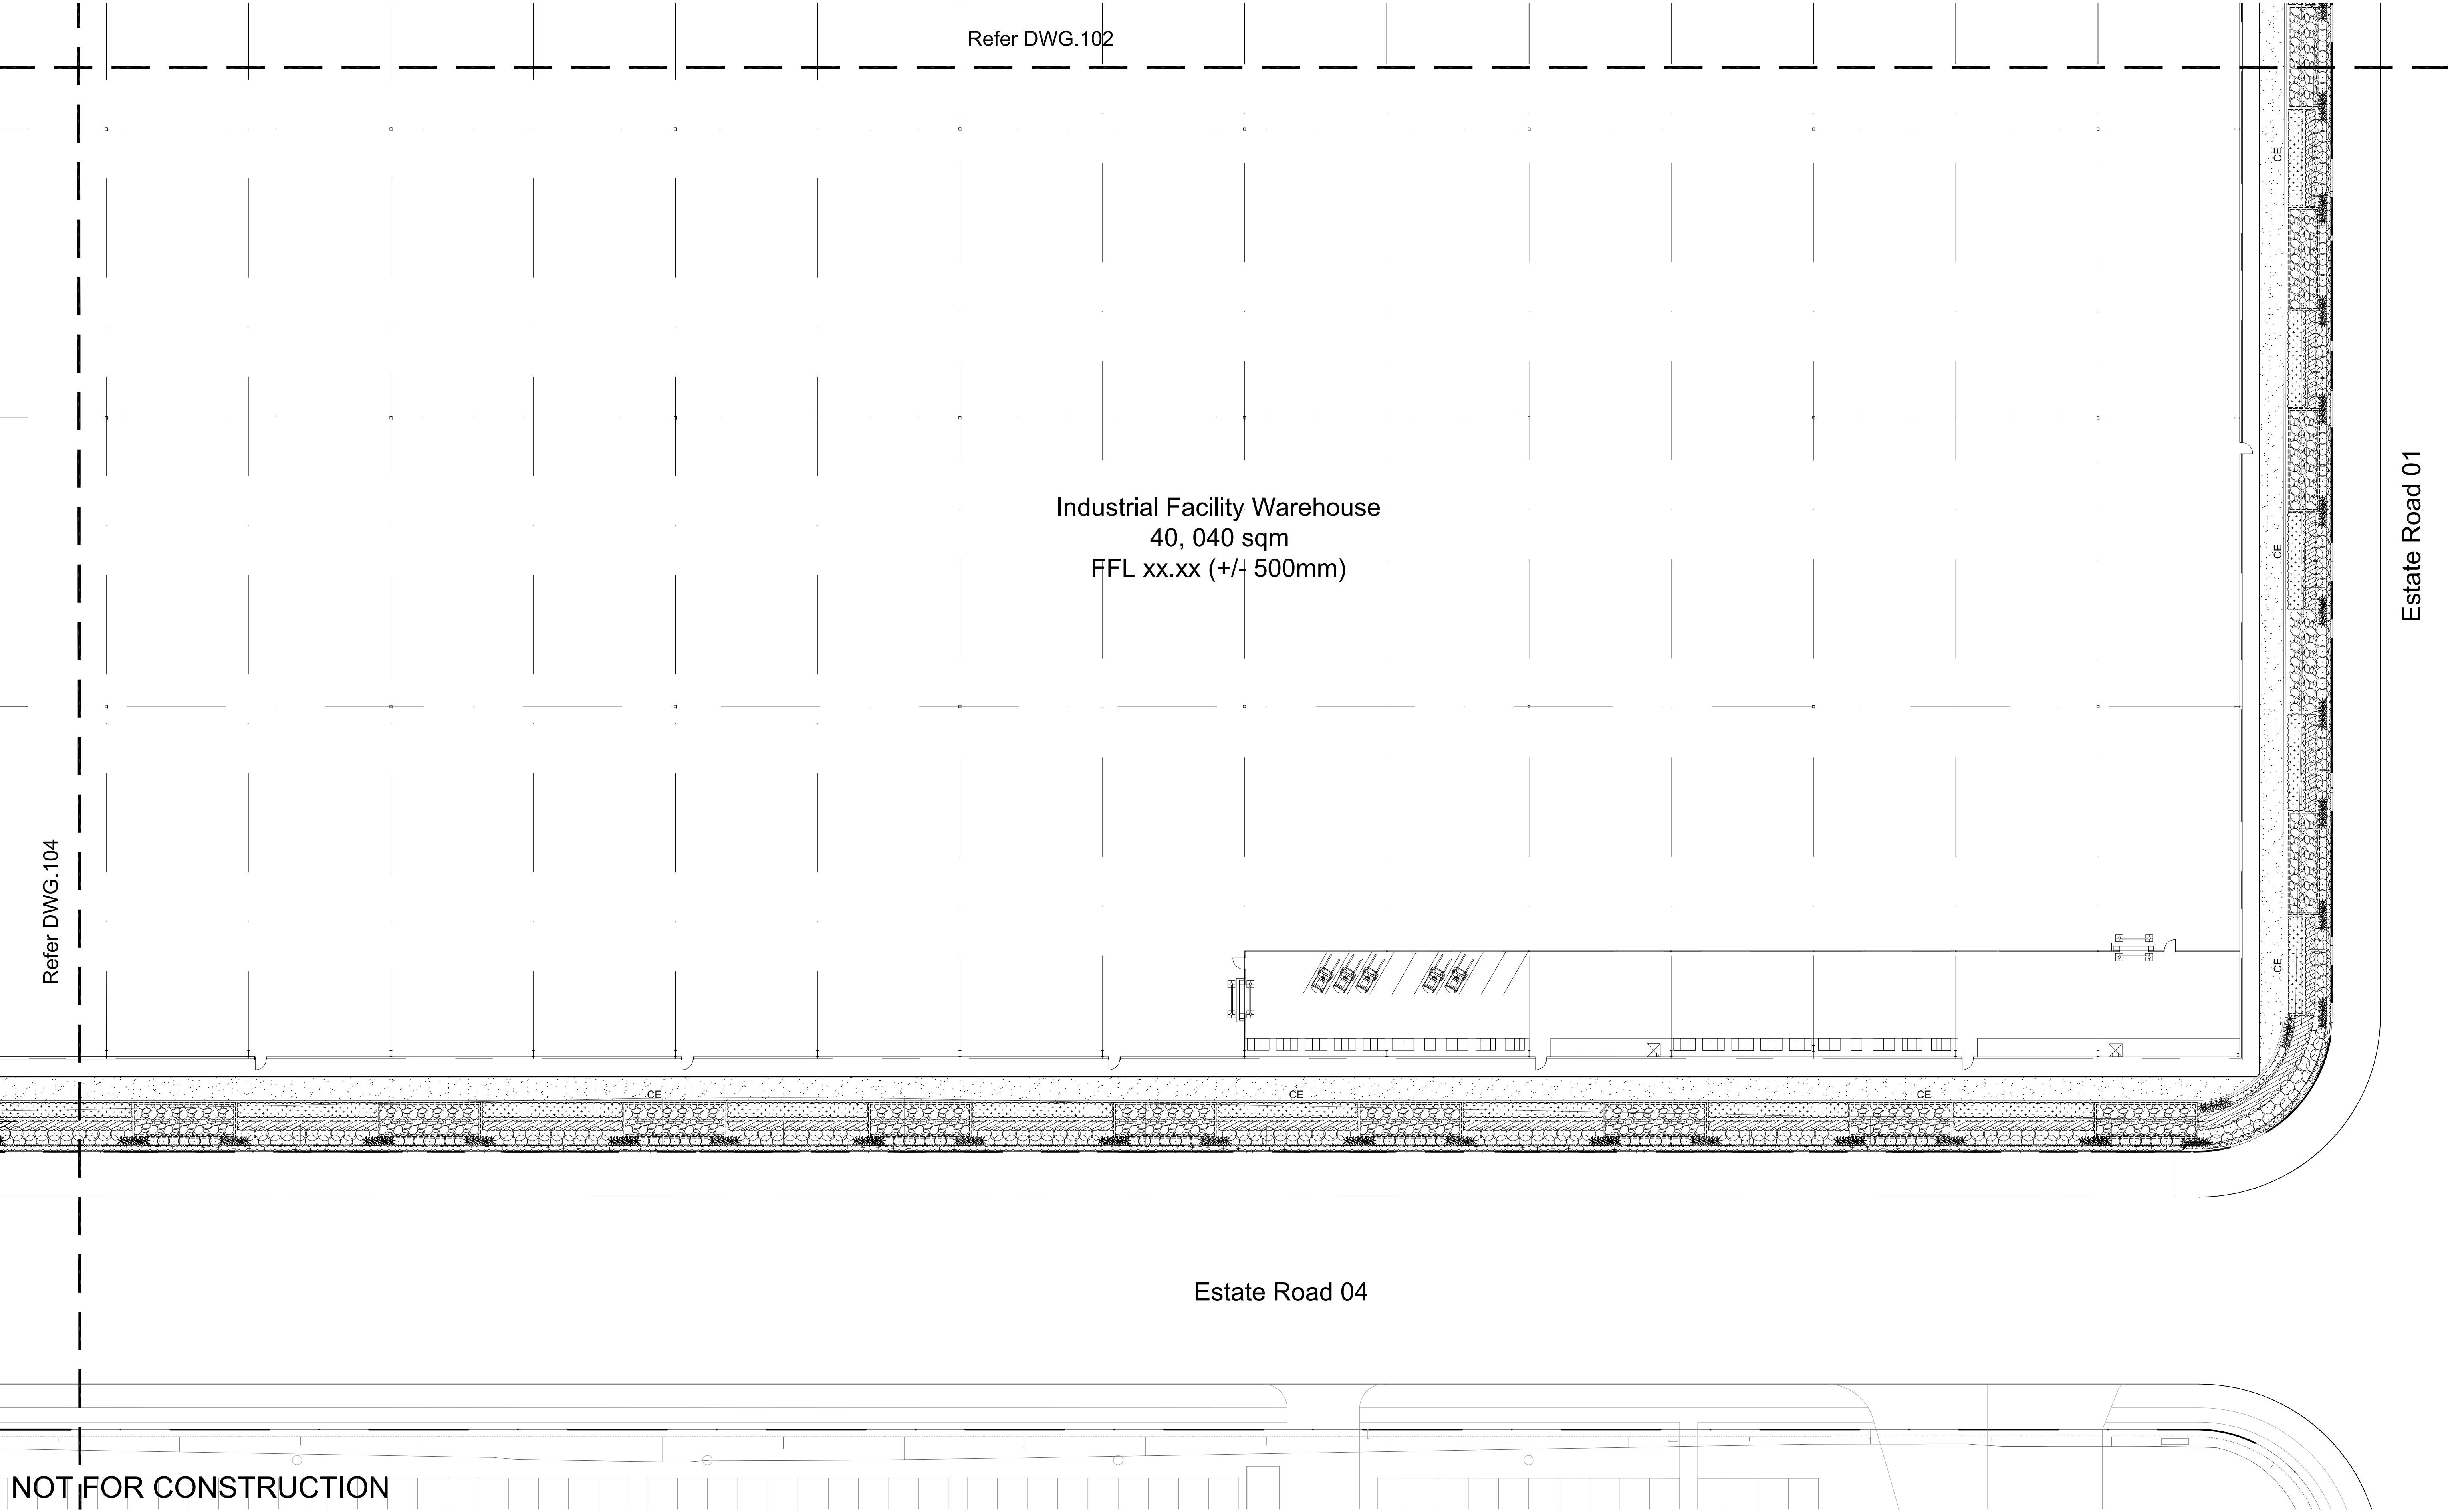

NOT FOR CONSTRUCTION

© 2016 Site Image (NSW) Pty Ltd ABN 44 801 262 380 as agent for Site Image NSW Partnership. All rights reserved. This drawing is copyright and shall not be reproduced or copied in any form or by any means (graphic, electronic or mechanical including photocopy) without the written permission of Site Image (NSW) Pty Ltd Any license, expressed or implied, to use this document for any purpose what so ever is restricted to the terms of the written agreement between Site Image (NSW) Pty Ltd and the instructing party.

The contractor shall check and verify all work on site (including work by others) before commencing the landscape installation. Any discrepancies are to be reported to the Project Manager or Landscape Architect prior to commencing work. Do not scale this drawing. Any required dimensions not shown shall be referred to the Landscape Architect for confirmation.

I	Planting Amendments	JW	NM	08.09.2016
H	Minor Landscape Amendments	JW	NM	06.09.2016
G	Architectural Coordination	JW	NM	30.08.2016
F	Architectural Coordination	JW	NM	25.08.2016
E	Issued for Approval	JW	NM	25.08.2016
D	Architectural Coordination	JW	NM	10.08.2016
C	Civil Coordination	JW	NM	05.08.2016
B	Planting Amendments	JEF	NM	18.07.2016
A	Preliminary	GS	NM	20.06.2016
Issue	Revision Description	Drawn	Check	Date


JW	NM	08.09.2016
JW	NM	06.09.2016
JW	NM	30.08.2016
JW	NM	25.08.2016
JW	NM	25.08.2016
JW	NM	10.08.2016
JW	NM	05.08.2016
JEF	NM	18.07.2016
GS	NM	20.06.2016
Drawn	Check	Date

LEGEND

- Property Boundary
- Proposed Trees (Refer to Plant Schedule)
- Proposed Shrubs/Accents (Refer to Plant Schedule)

- Proposed Massed Grasses and Groundcovers (Refer to Plant Schedule)
- Turf (Refer to Details and Spec)
- Feature Ballast (Refer to Details and Spec)

- Concrete Edge (Refer to Details and Spec)

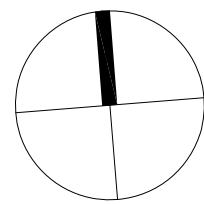

SITE IMAGE
Landscape Architects
Level 1, 3-5 Baptist Street
Redfern NSW 2016
Australia
Tel: (61 2) 8332 5600
Fax: (61 2) 9699 2877
www.siteimage.com.au



Project:
Sigma Industrial Facility
Oakdale South Lot 3A

Drawing Name:
Landscape Plan


Scale: 1:250 @ A1
Job Number:
SS16-3298

FOR APPROVAL

0 1 2 4 6 10m
Drawing Number:
Issue:

Estate Road 01

Estate Road 04

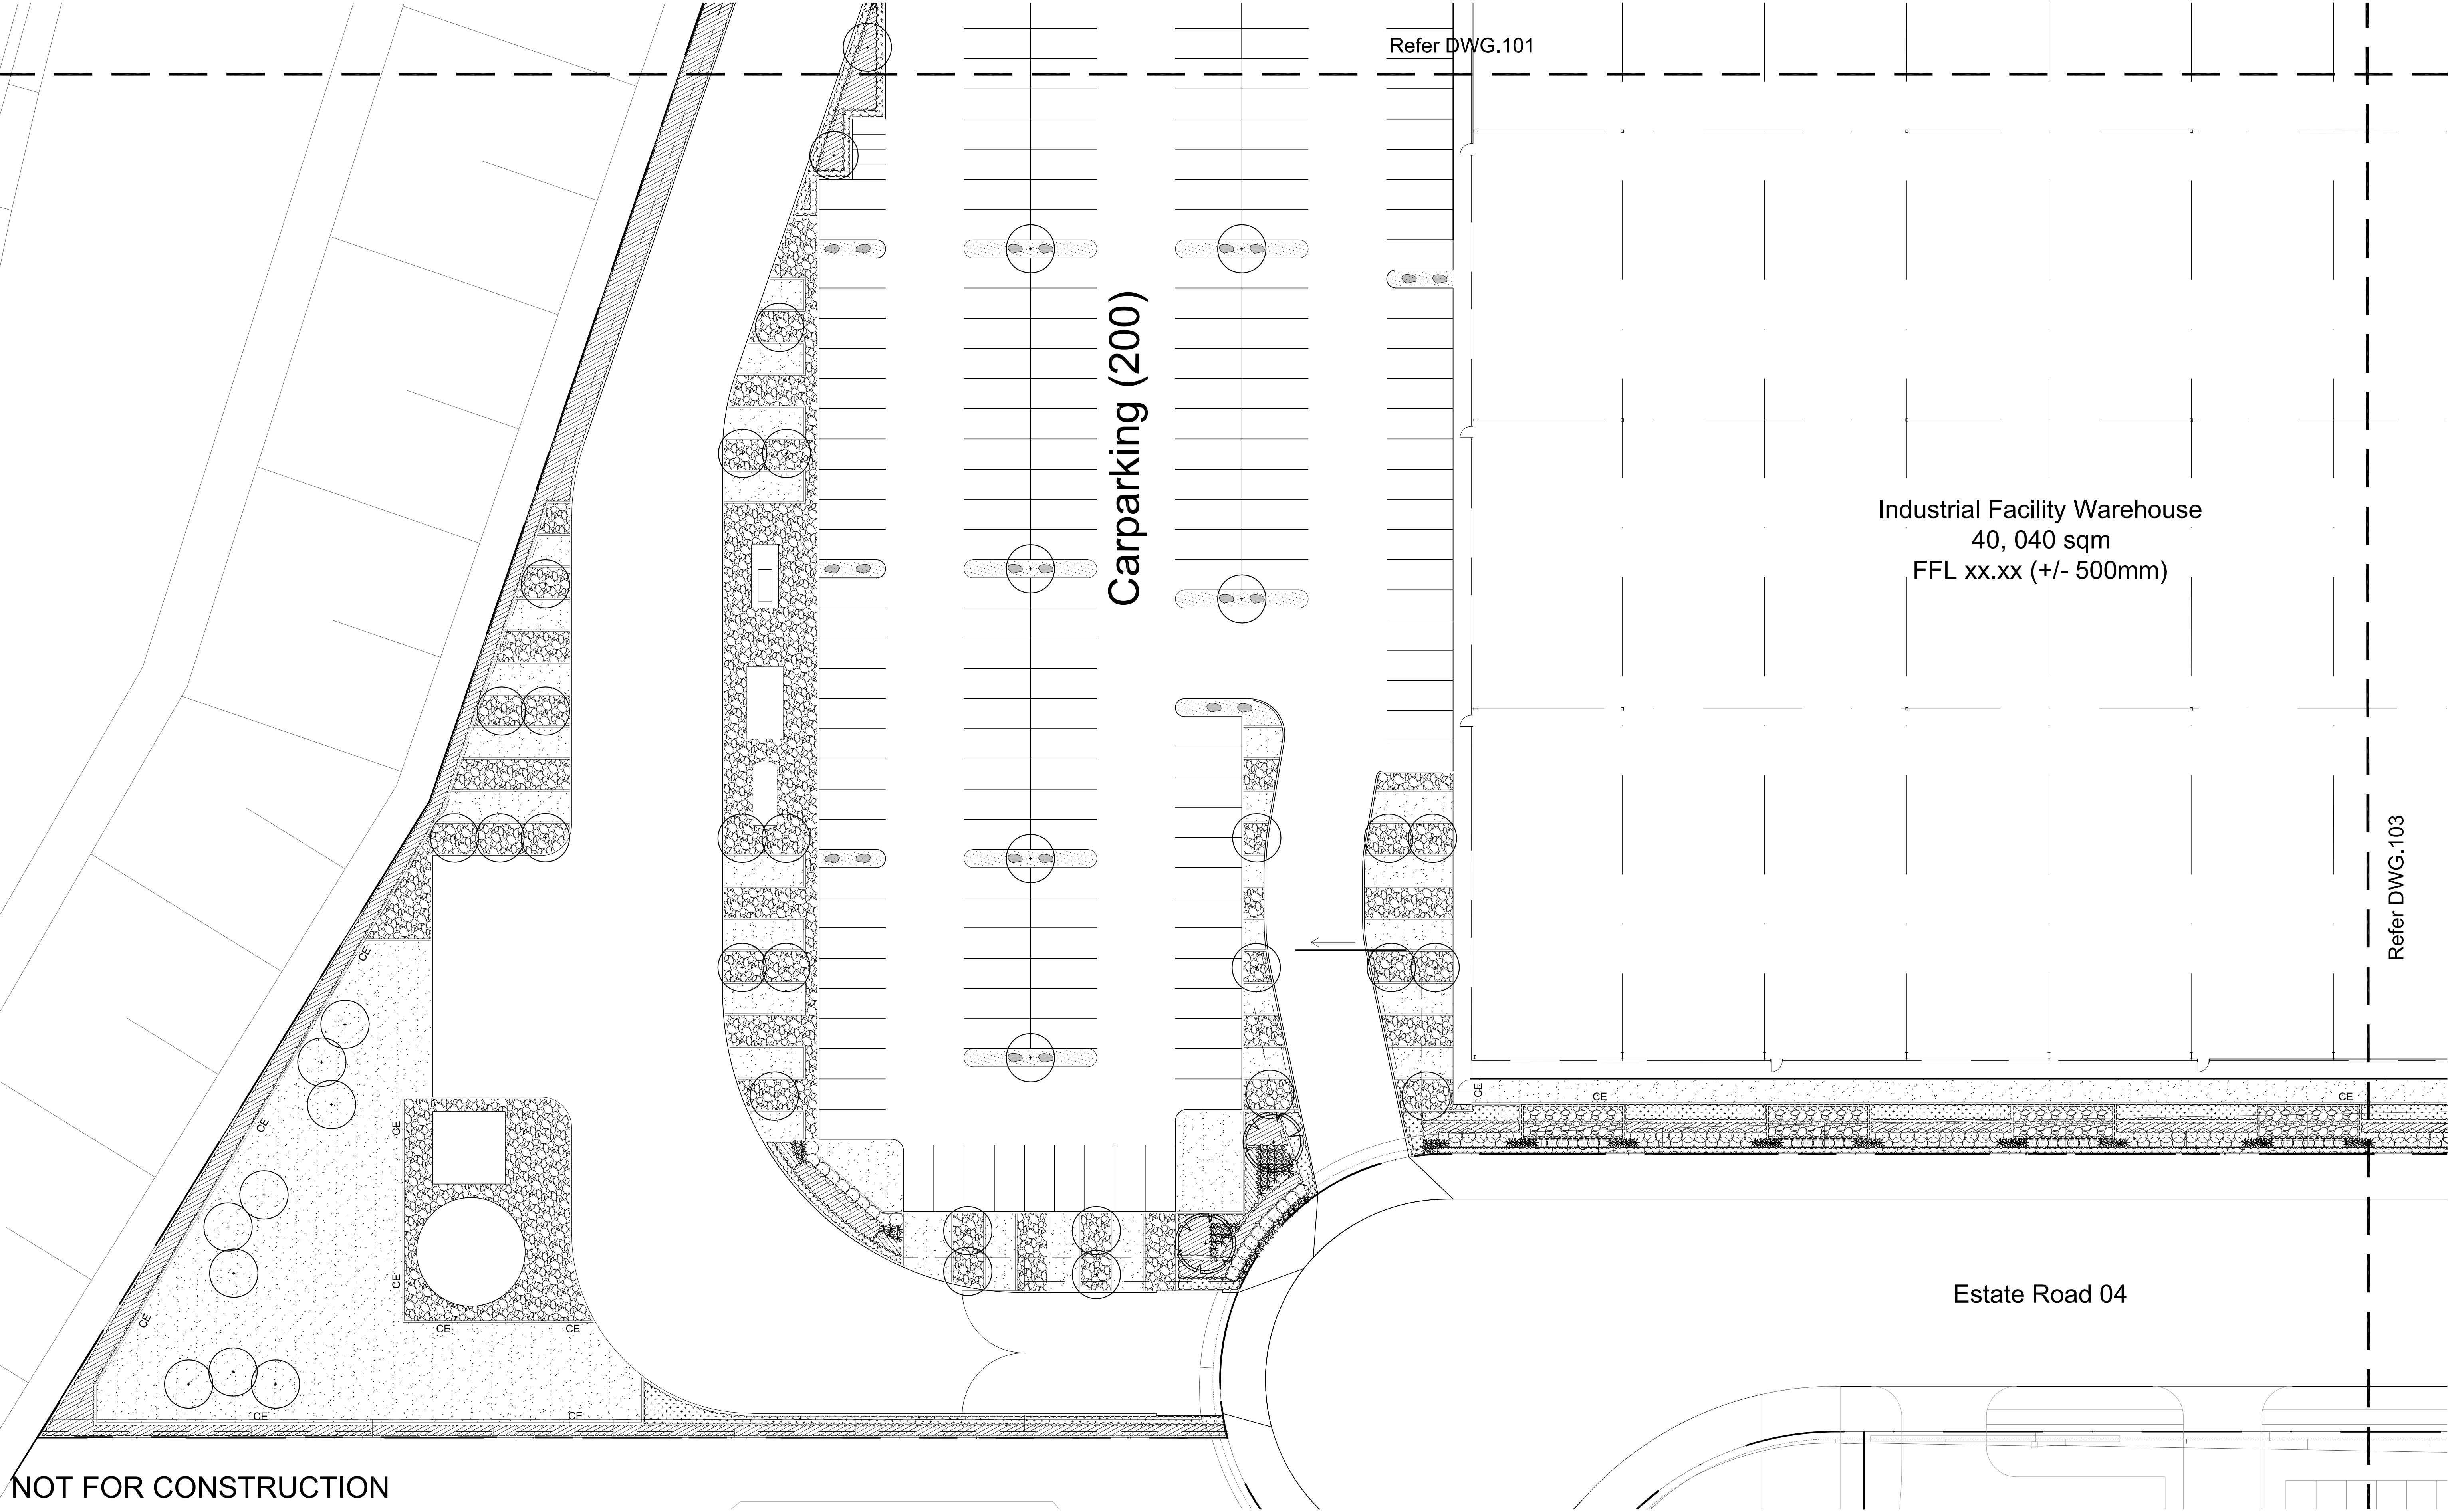

© 2016 Site Image (NSW) Pty Ltd. ABN 44 801 262 380 as agent for Site Image NSW Partnership. All rights reserved. This drawing is copyright and shall not be reproduced or copied in any form or by any means (graphic, electronic or mechanical including photocopy) without the written permission of Site Image (NSW) Pty Ltd. Any license, expressed or implied, to use this document for any purpose what so ever is restricted to the terms of the written agreement between Site Image (NSW) Pty Ltd and the instructing party.

The contractor shall check and verify all work on site (including work by others) before commencing the landscape installation. Any discrepancies are to be reported to the Project Manager or Landscape Architect prior to commencing work. Do not scale this drawing. Any required dimensions not shown shall be referred to the Landscape Architect for confirmation.

I	Planting Amendments	JW	NM	08.09.2016
H	Minor Landscape Amendments	JW	NM	06.09.2016
G	Architectural Coordination	JW	NM	30.08.2016
F	Architectural Coordination	JW	NM	25.08.2016
E	Issued for Approval	JW	NM	25.08.2016
D	Architectural Coordination	JW	NM	10.08.2016
C	Civil Coordination	JW	NM	05.08.2016
B	Planting Amendments	JEF	NM	18.07.2016
A	Preliminary	GS	NM	20.06.2016
Issue	Revision Description	Drawn	Check	Date

	Property Boundary		Proposed Massed Grasses and Groundcovers (Refer to Plant Schedule)		Concrete Edge (Refer to Details and Spec)
	Proposed Trees (Refer to Plant Schedule)		Turf (Refer to Details and Spec)		
	Proposed Shrubs/Accents (Refer to Plant Schedule)		Feature Ballast (Refer to Details and Spec)		

SITE IMAGE
Landscape Architects
Level 1, 3-5 Baptist Street
Redfern NSW 2016
Australia
Tel: (61 2) 6332 5600
Fax: (61 2) 9699 2877
www.siteimage.com.au



Project:
Sigma Industrial Facility
Oakdale South Lot 3A


Drawing Name:
Landscape Plan

Scale: 1:250 @ A1
Job Number:
SS16-3298


FOR APPROVAL

0 1 2 4 6 10m
Drawing Number:


Issue:

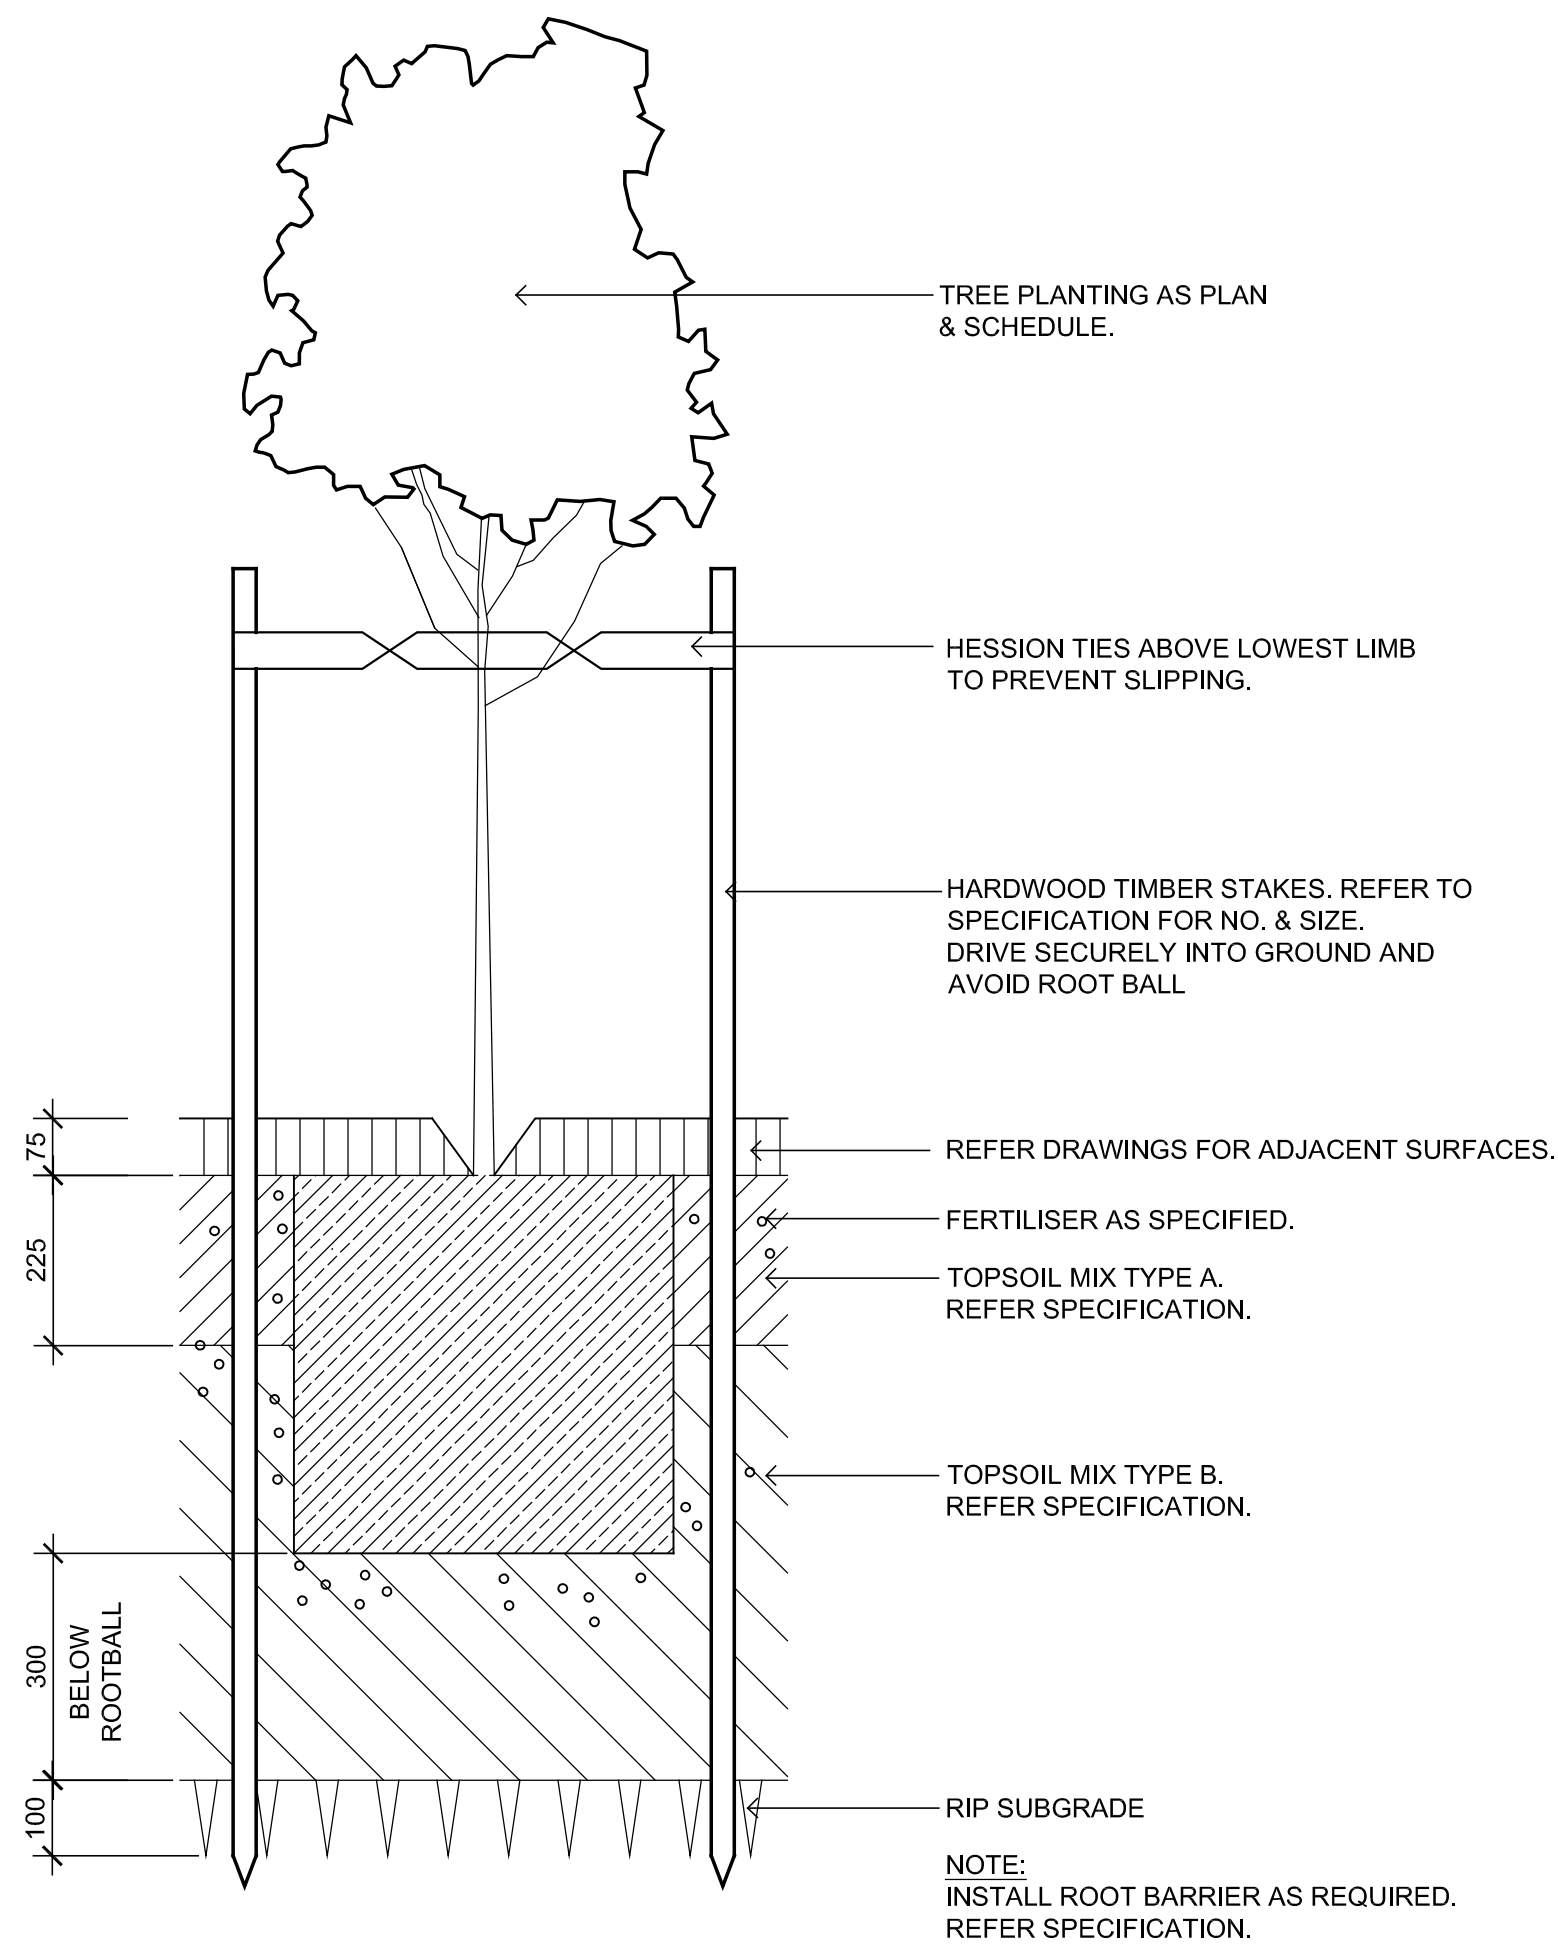


75-200L TREE PLANTING ON GRADE
SCALE 1:10

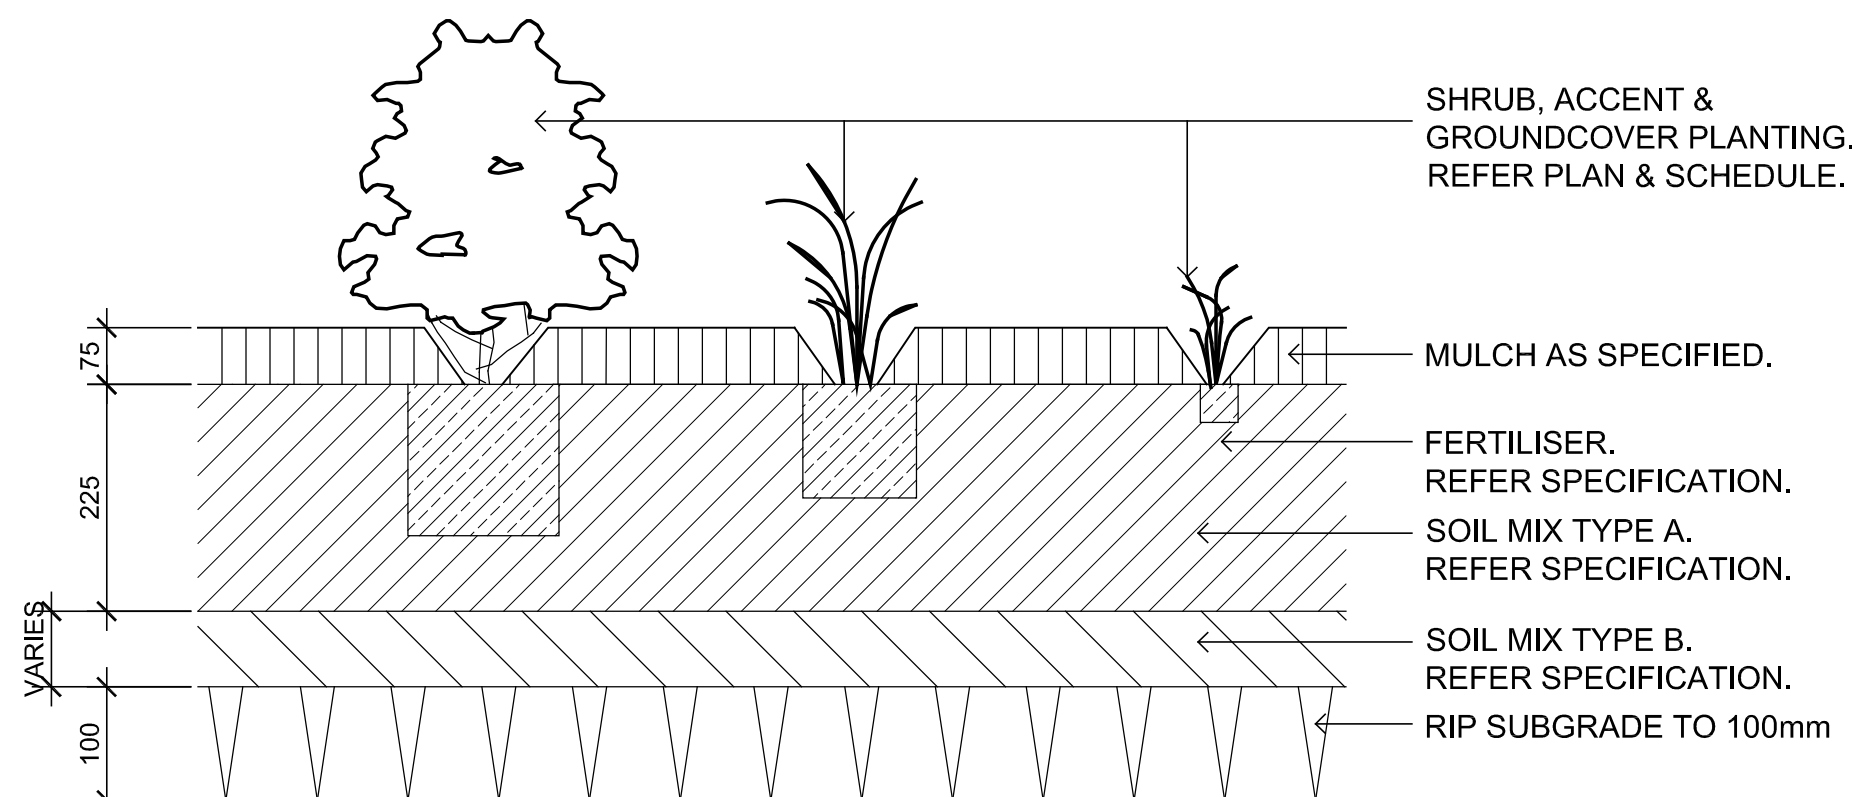


SHRUB, ACCENT & GROUNDCOVER PLANTING ON GRADE
SCALE 1:10

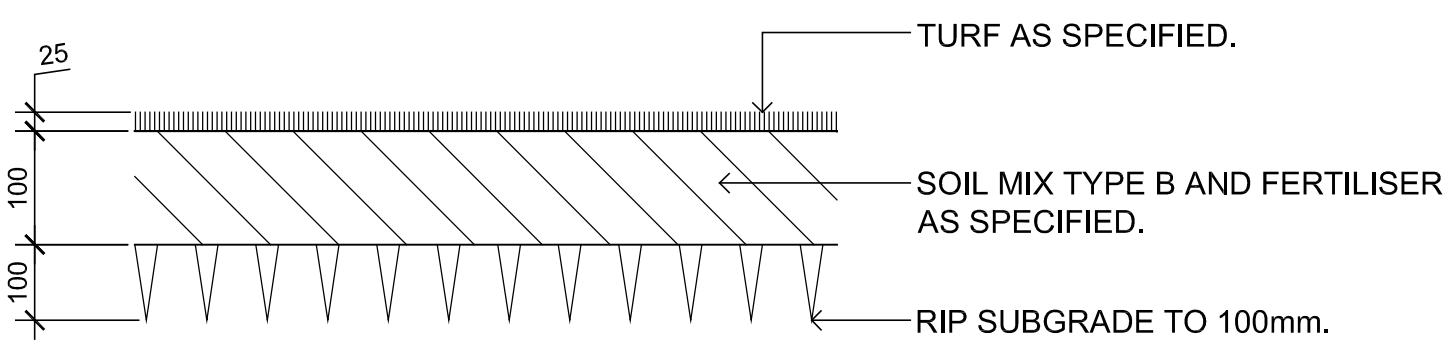


TURF ON EVEN GRADE
SCALE 1:10

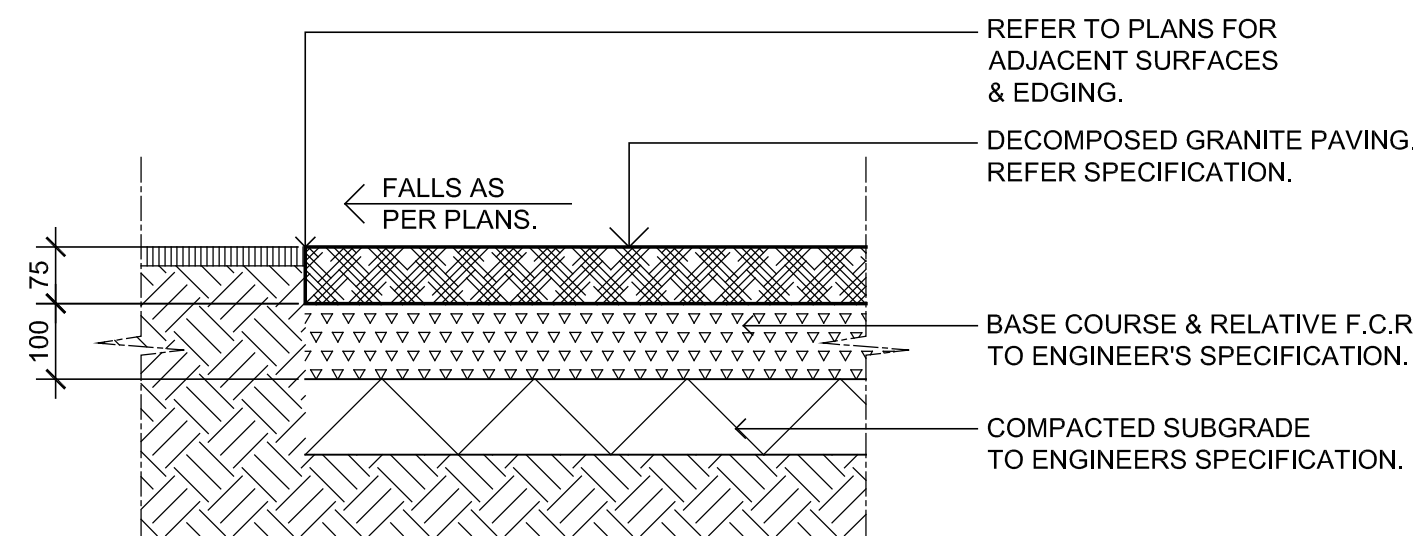


DECOMPOSED GRANITE PAVING ON GRADE
SCALE 1:10

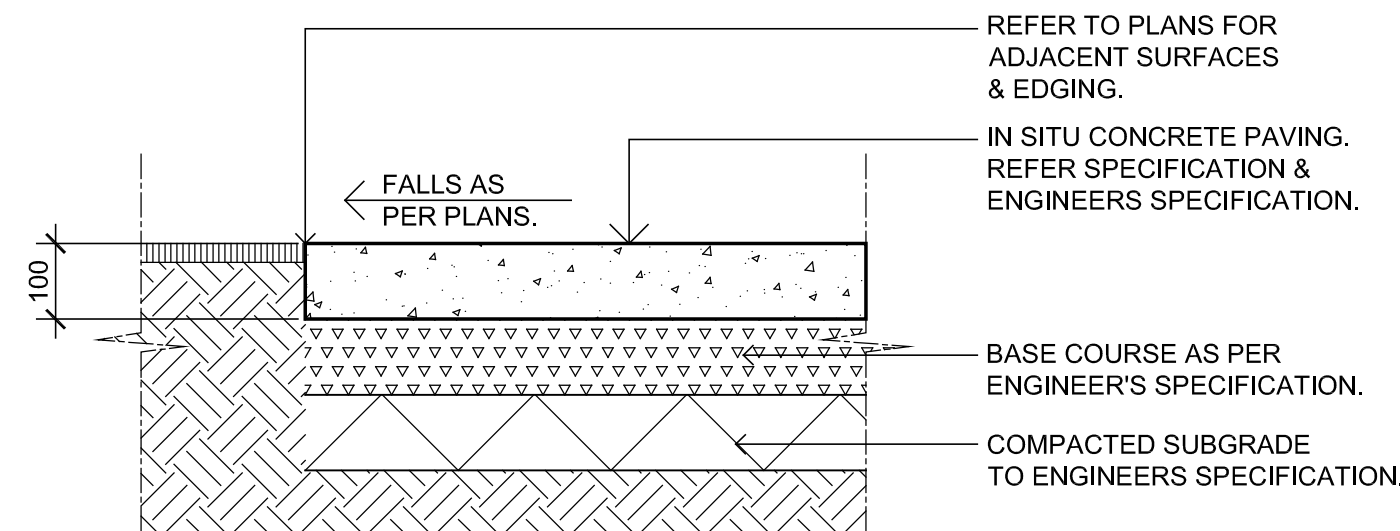

INSITU CONCRETE PAVING
SCALE 1:10

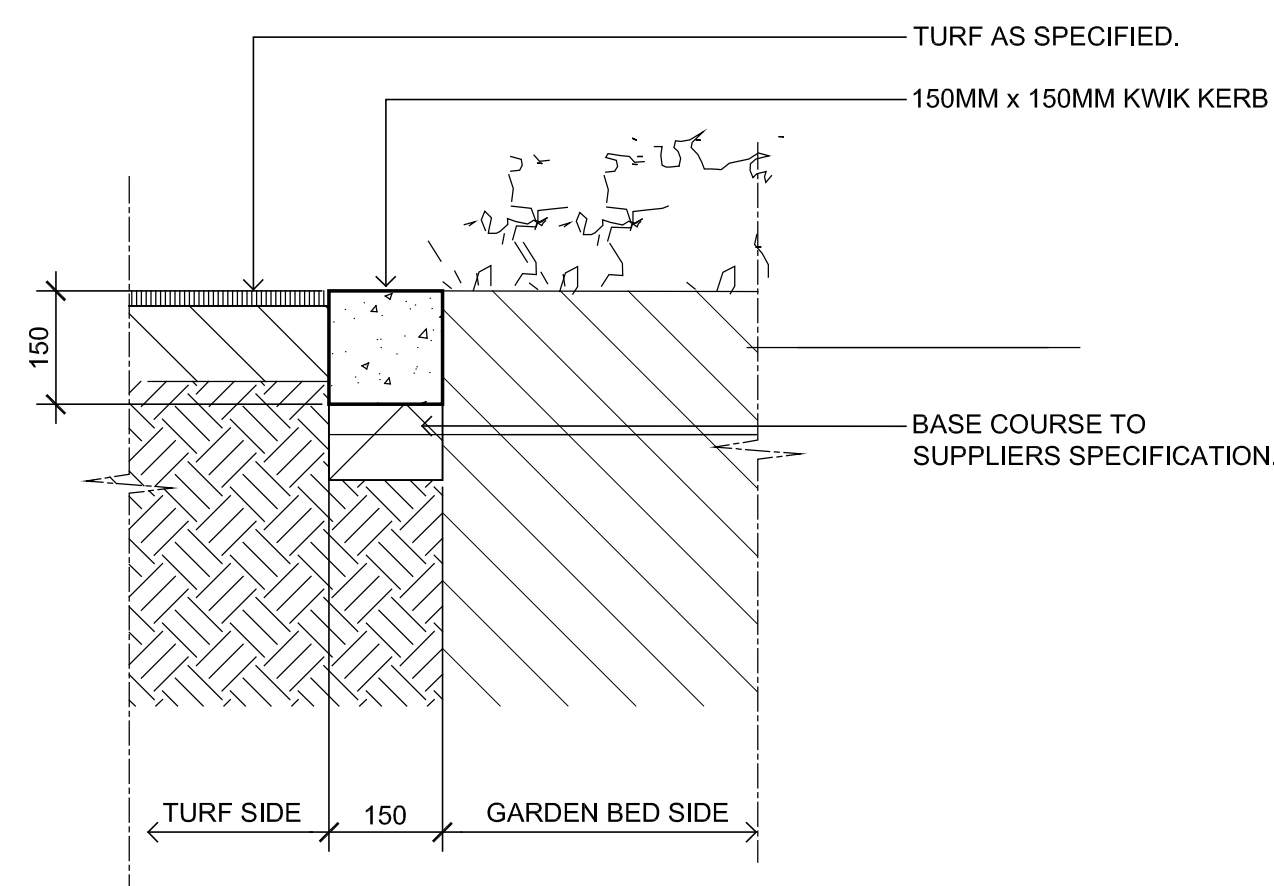

KWIK KERB CONCRETE EDGE
SCALE 1:10

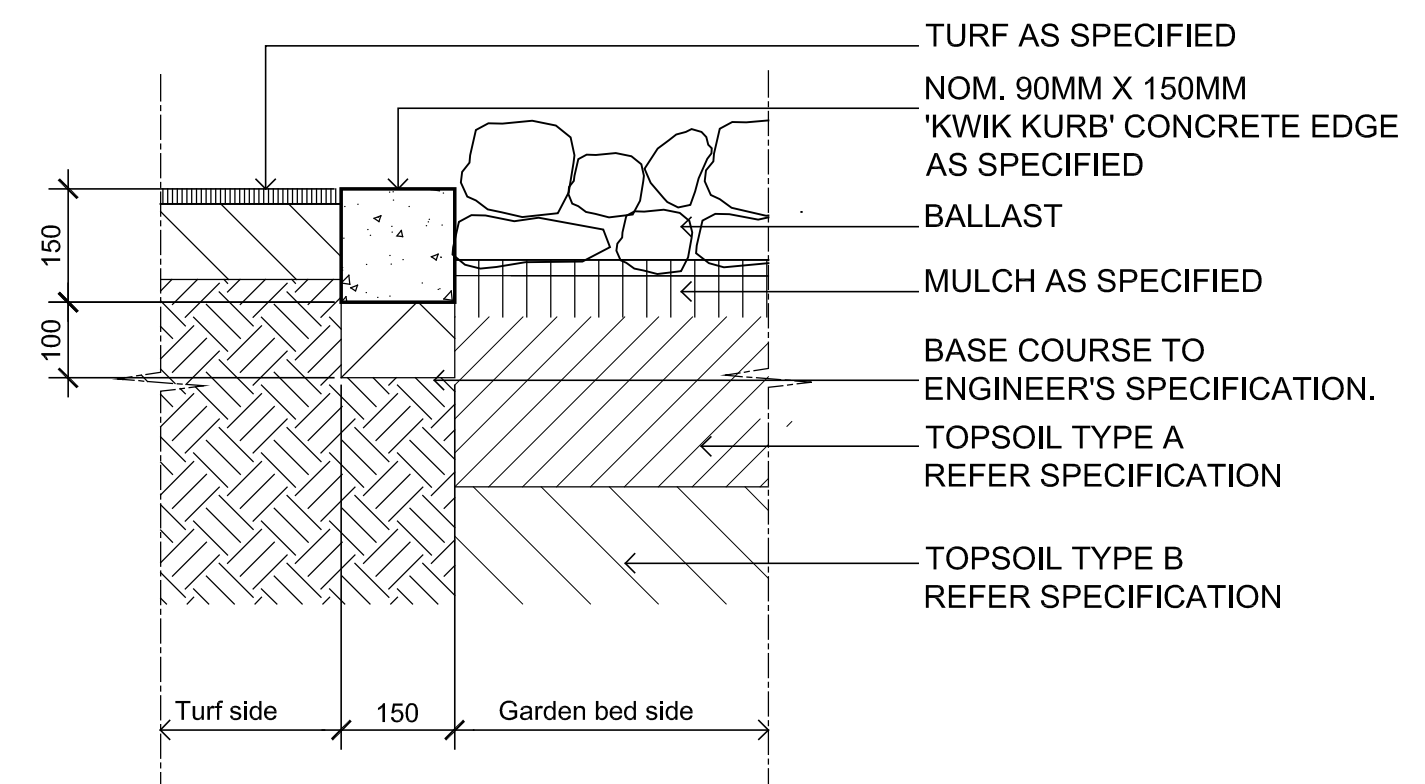

TYPICAL CONCRETE EDGE
SCALE 1:10

NOT FOR CONSTRUCTION

© 2016 Site Image (NSW) Pty Ltd. ABN 44 801 262 380 as agent for Site Image NSW Partnership. All rights reserved. This drawing is copyright and shall not be reproduced or copied in any form or by any means (graphic, electronic or mechanical including photocopy) without the written permission of Site Image (NSW) Pty Ltd. Any license, expressed or implied, to use this document for any purpose what so ever is restricted to the terms of the written agreement between Site Image (NSW) Pty Ltd and the instructing party.

The contractor shall check and verify all work on site (including work by others) before commencing the landscape installation. Any discrepancies are to be reported to the Project Manager or Landscape Architect prior to commencing work. Do not scale this drawing. Any required dimensions not shown shall be referred to the Landscape Architect for confirmation.

LEGEND								
I	Planting Amendments	JW	NM	08.09.2016				
H	Minor Landscape Amendments	JW	NM	06.09.2016				
G	Architectural Coordination	JW	NM	30.08.2016				
F	Architectural Coordination	JW	NM	25.08.2016				
E	Issued for Approval	JW	NM	25.08.2016				
D	Architectural Coordination	JW	NM	10.08.2016				
C	Civil Coordination	JW	NM	05.08.2016				
B	Planting Amendments	JEF	NM	18.07.2016				
A	Preliminary	GS	NM	20.06.2016				
Issue	Revision Description	Drawn	Check	Date				

SITE IMAGE
Landscape Architects
Level 1, 3-5 Baptist Street
Redfern NSW 2016
Australia
Tel: (61 2) 6332 5600
Fax: (61 2) 9698 2877
www.siteimage.com.au



Client:
Project:
Sigma Industrial Facility
Oakdale South Lot 3A

Drawing Name:
Landscape Details

Scale: 1:250 @ A1
Job Number:
SS16-3298

FOR APPROVAL

0 1 2 4 6 10m
Drawing Number:
Issue:

501 I