





1 SITE PLAN - LOCATION PLAN
1:10000

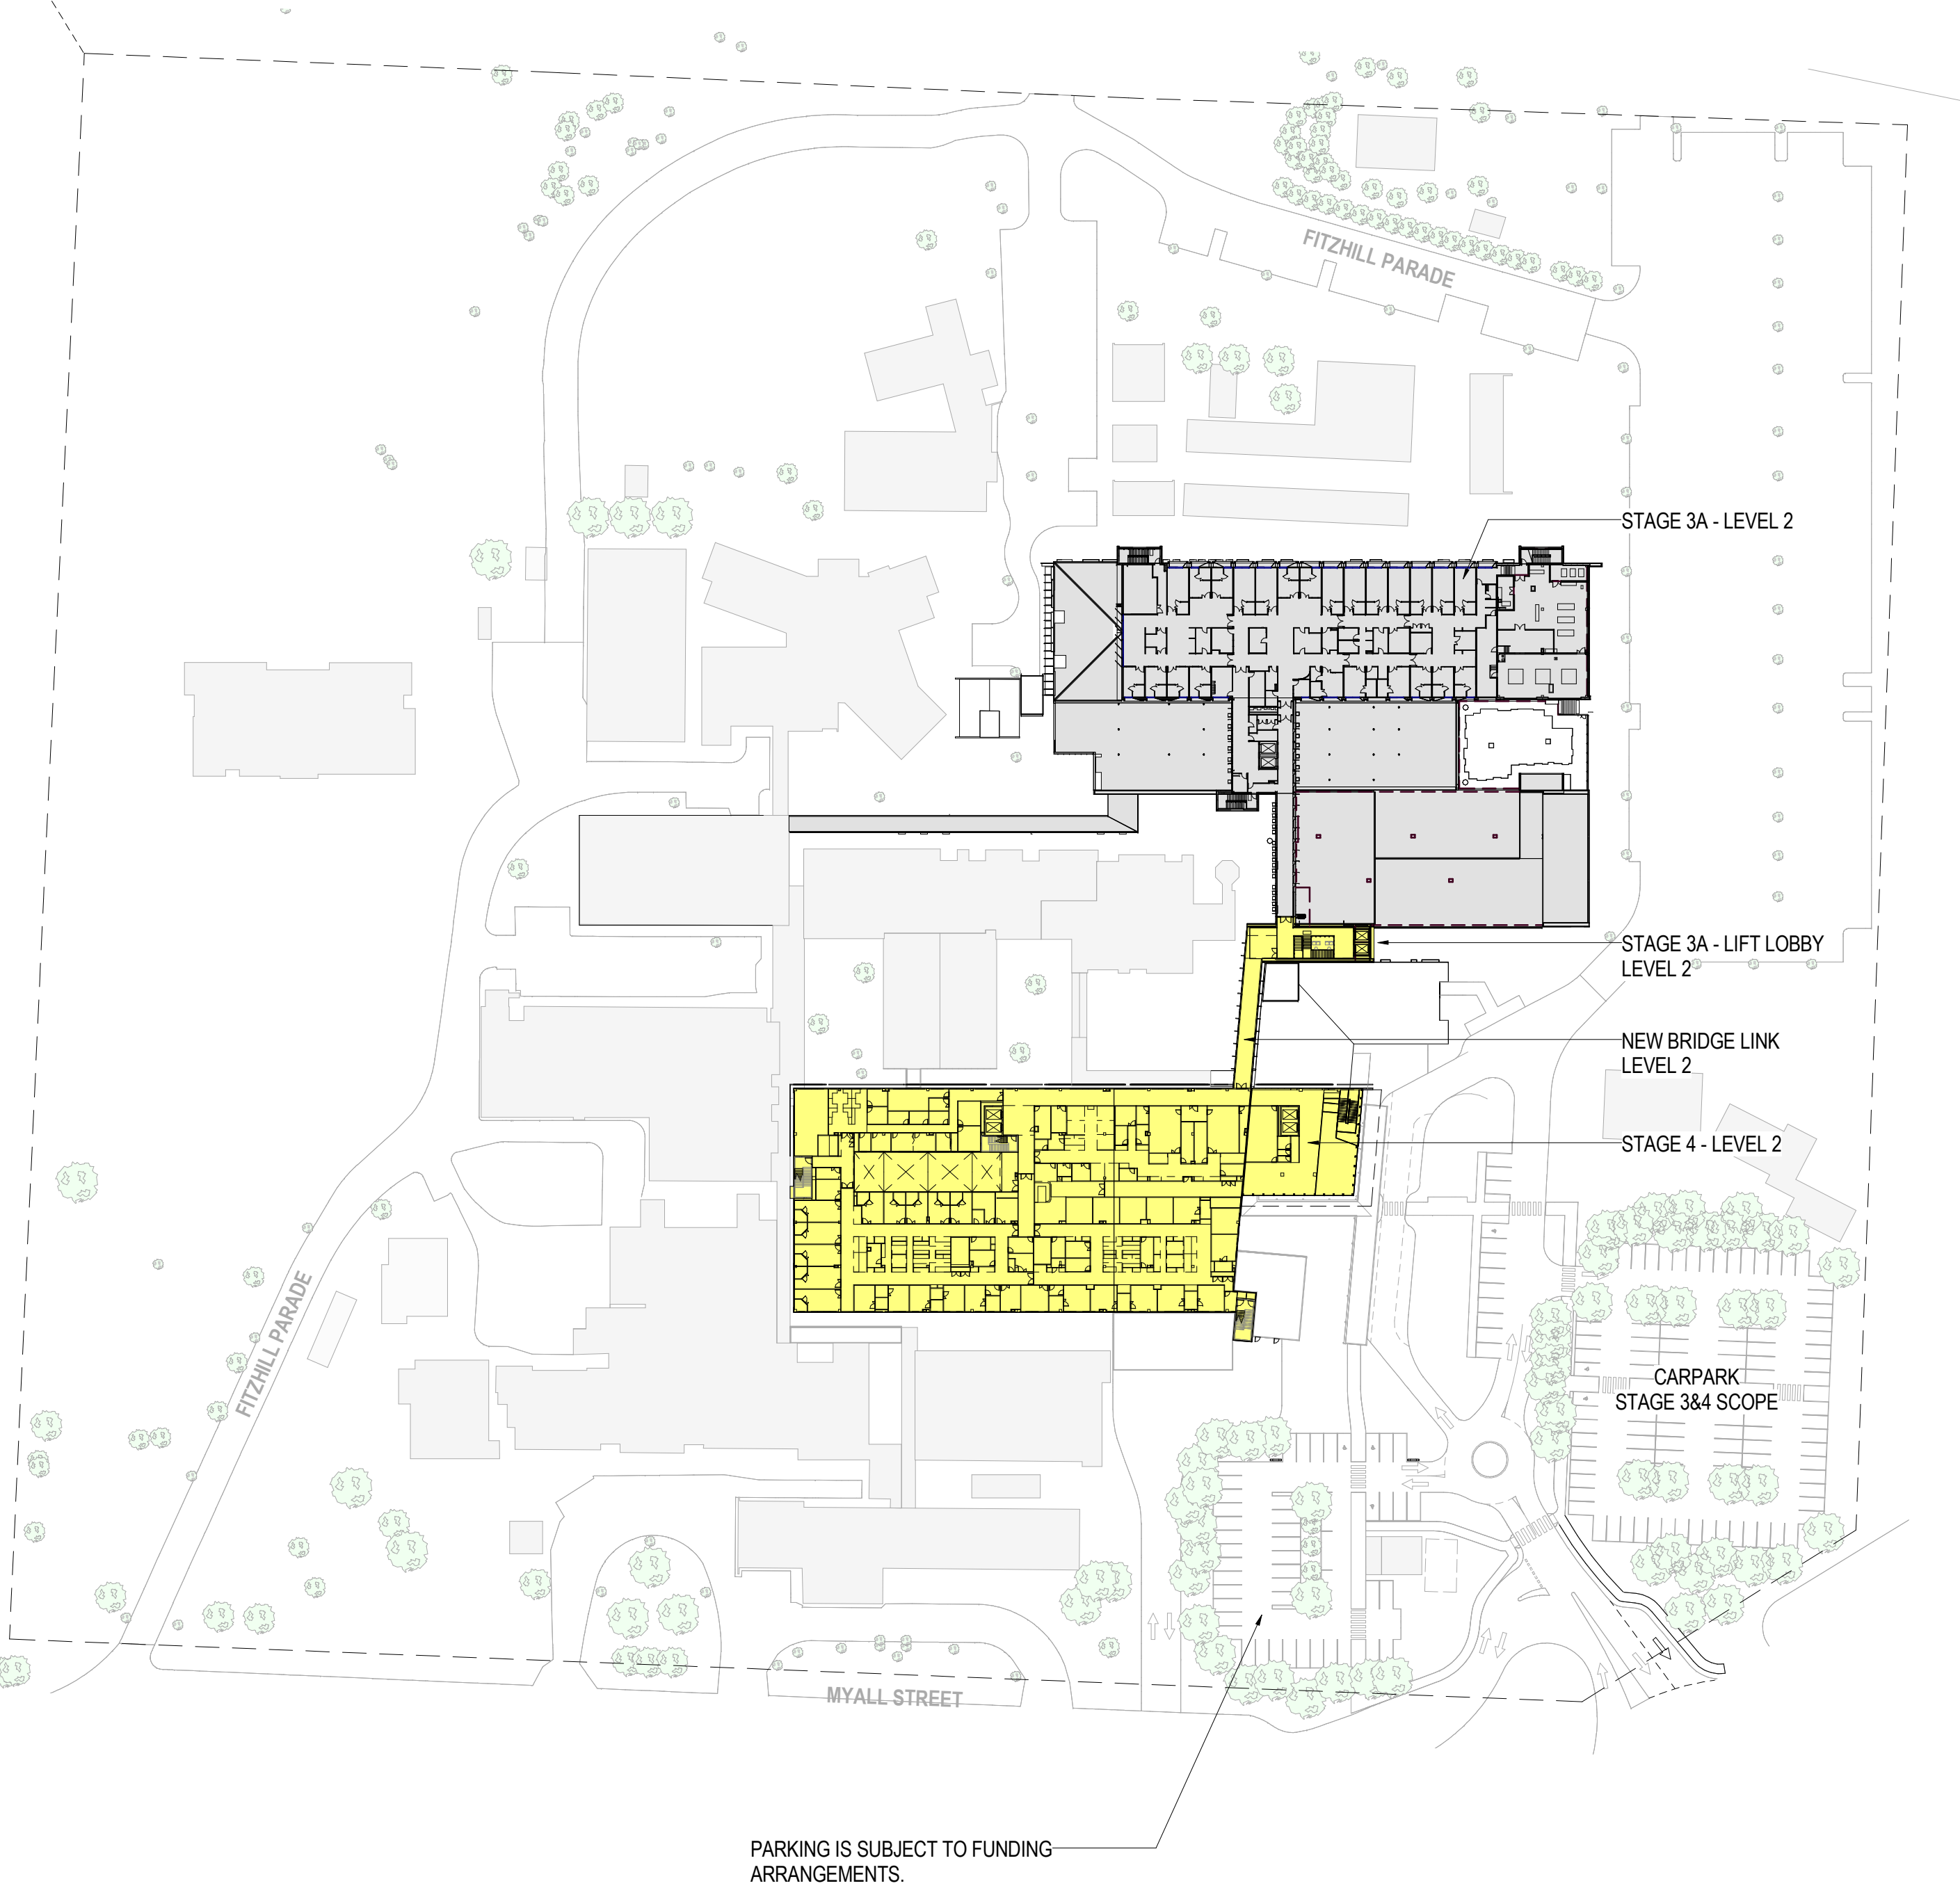

2 SITE PLAN - PROPOSED 2F (STAGE 4)
1:1000

11/18/2016 12:51:09 PM C:\inv\2016\269054-A-Site-Central_Gavin_Cump@hdcinc.com.nvt

REV	DATE	DESCRIPTION	DWN	CHK
1	18/10/16	ISSUE FOR INFORMATION	GC	DJM
2	02/11/16	ISSUE FOR INFORMATION	GC	DJM
3	08/11/16	ISSUE FOR INFORMATION	GC	DJM
4	09/11/16	ISSUE FOR INFORMATION	GC	DJM
5	18/11/16	ISSUED FOR SDOSS DRAFT	GC	DJM

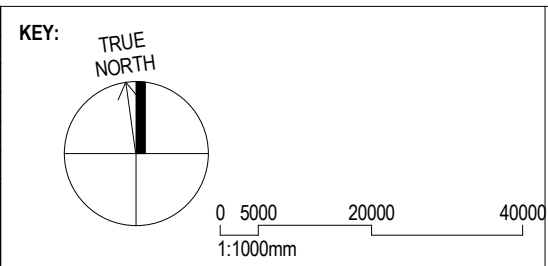

PROJECT MANAGER: **TSA MANAGEMENT**
LEVEL 16, 207 KENT STREET
SYDNEY, NSW 2000
P: 02 9276 1400
F: 02 9276 1420
headoffice@tsamanagement.com.au



CLIENT: **DUBBO BASE HOSPITAL**
MYALL STREET
DUBBO, NSW 2830
P: 02 6809 6809
F: 02 6882 9034



CLIENT: **HEALTH INFRASTRUCTURE**
LEVEL 6, 77 PACIFIC HIGHWAY
NORTH SYDNEY, NSW 2059
P: 02 9978 5427
F: 02 8904 1377
martin.cook@ninfra.health.nsw.gov.au



ARCHITECT:



Level 1, 110 Walker Street, North Sydney, NSW, 2060
+61 2 95562656 | hdn@ricedaubney.com | hdnrc.com
The Rice Daubney Group NSW P/L as trustee for The Rice Daubney Trading Trust.
ABN 56880304993

PROJECT: **DHS Redevelopment Stages 3&4**

DRAWING TITLE:
**SITE SETOUT PLANS
LOCATION AND SITE PLAN -
STAGE 4, 2F & 3F**

PRELIMINARY

SCALE: 1:1000 @ A1	PROJECT NUMBER: 269055	DRAWING NUMBER: A 10005	REVISION: 5
------------------------------	----------------------------------	-----------------------------------	-----------------------