


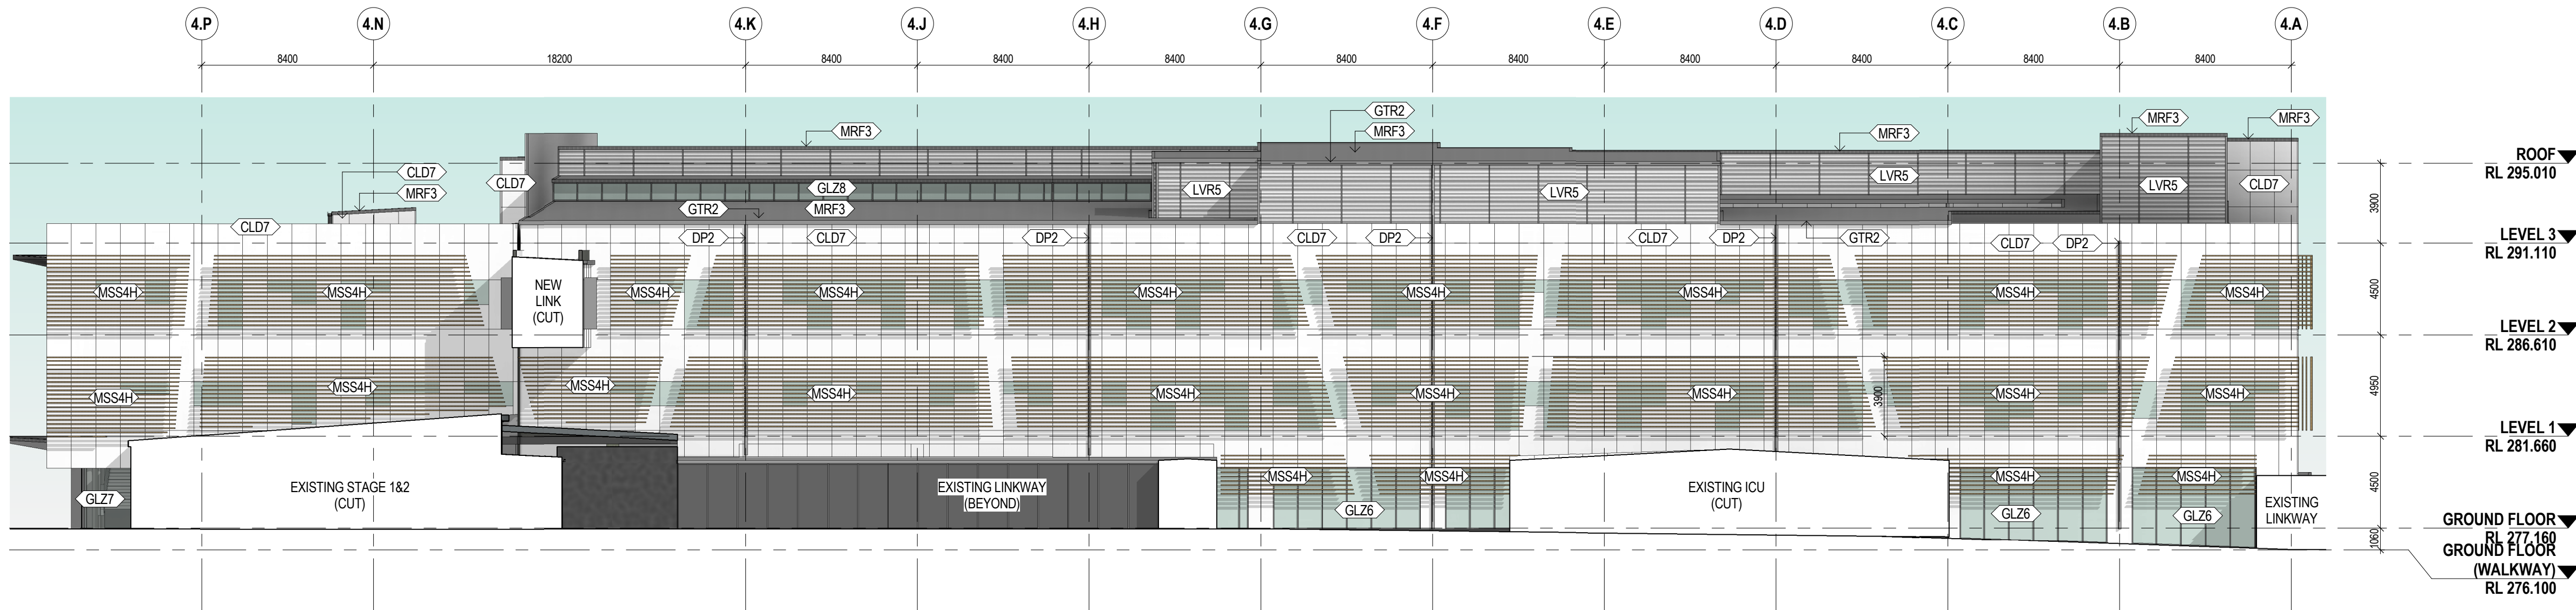


ROOF
RL 295.010
LEVEL 3
RL 291.110
LEVEL 2
RL 286.610
LEVEL 1
RL 281.660
GROUND FLOOR
RL 277.160
GROUND FLOOR
(WALKWAY)
RL 276.100

1

NORTH ELEVATION 01

1 : 200

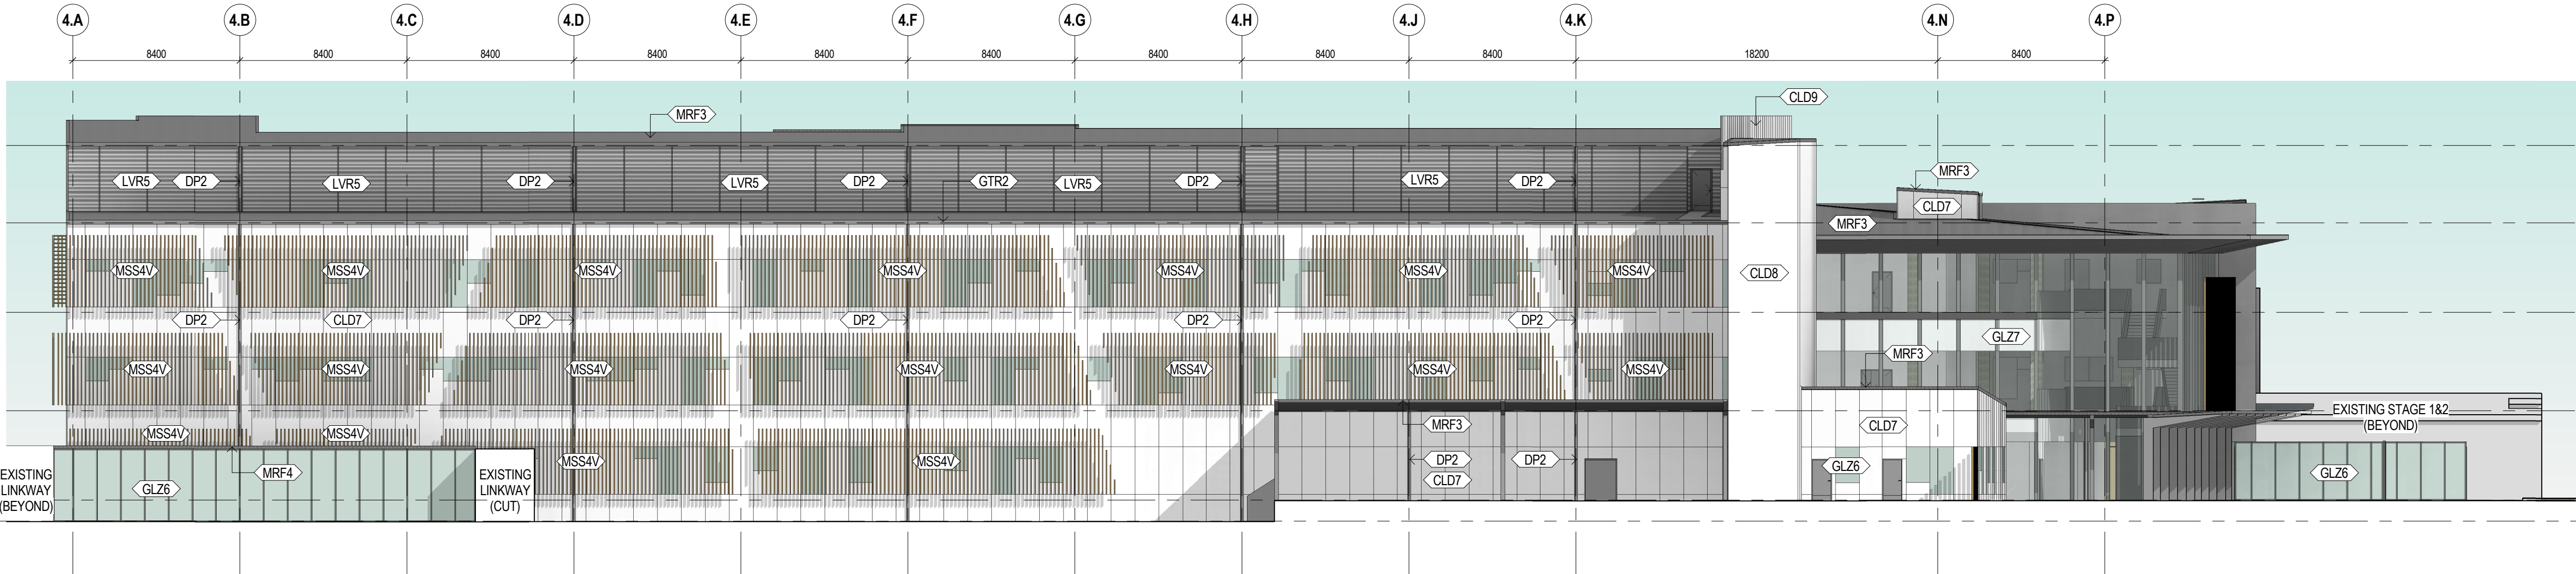

ROOF
RL 295.010
LEVEL 3
RL 291.110
LEVEL 2
RL 286.610
LEVEL 1
RL 281.660
GROUND FLOOR
RL 277.160
GROUND FLOOR
(WALKWAY)
RL 276.100


2

SOUTH ELEVATION 01

1 : 200

11/18/2016 1:15:29 PM C:\nv\2016\269054-A-Stage4-Shell_Gavin.Crump@hinc.com.nv

REV	DATE	DESCRIPTION	DWN	CHK
1	06/10/16	ISSUED FOR INFORMATION	GC	DJM
2	14/10/16	ISSUED FOR INFORMATION	GC	DJM
3	31/10/16	ISSUED FOR INFORMATION	GC	DJM
4	01/11/16	ISSUED FOR INFORMATION	GC	DJM
5	02/11/16	ISSUED FOR INFORMATION	GC	DJM
6	07/11/16	ISSUED FOR INFORMATION	GC	DJM
7	09/11/16	ISSUED FOR INFORMATION	GC	DJM
8	18/11/16	ISSUED FOR SDSS DRAFT	GC	DJM

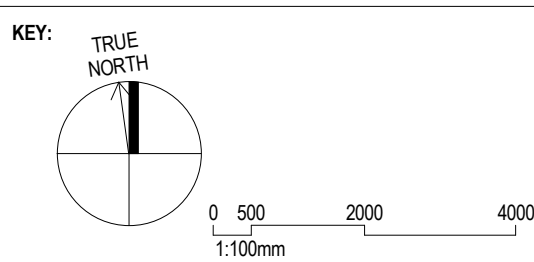

PROJECT MANAGER: **TSA MANAGEMENT**
LEVEL 16, 207 KENT STREET
SYDNEY, NSW 2000
P: 02 9276 1400
F: 02 9276 1420
headoffice@tsamanagement.com.au



CLIENT: **DUBBO BASE HOSPITAL**

MYALL STREET
DUBBO, NSW 2830
P: 02 6809 6809
F: 02 6882 9034



CLIENT: **HEALTH INFRASTRUCTURE**

LEVEL 6, 77 PACIFIC HIGHWAY
NORTH SYDNEY, NSW 2059
P: 02 9978 5427
F: 02 8904 1377
martin.cook@hinfra.health.nsw.gov.au



ARCHITECT:



Level 1, 110 Walker Street, North Sydney, NSW, 2060
+61 2 9552 6566 | hinc@ricedaubney.com | hinc.com
The Rice Daubney Group NSW P/L as trustee for The Rice Daubney Trading Trust.
ABN 56880304993

PROJECT: **DHS Redevelopment Stage 3A**

DRAWING TITLE:
**ELEVATIONS
STAGE 4 ELEVATIONS 01**

PRELIMINARY

SCALE: 1 : 200 @ A1	PROJECT NUMBER: 269055	DRAWING NUMBER: A 15401	REVISION: 8
-------------------------------	----------------------------------	-----------------------------------	-----------------------