




1 PERSPECTIVE - LATEST  
1 : 100



2 PERSPECTIVE-SSD SUBMISSION  
1 : 100

16/03/2018 5:52:36 PM C:\ivc\2018\AR-SHELL-4-RVT\_Romina.TribolPis@hnrinc.com.rvt

| REV | DATE     | DESCRIPTION           | DWN | CHK |
|-----|----------|-----------------------|-----|-----|
| 1   | 15/03/18 | SECTION 96 SUBMISSION | RT  | DJM |
|     |          |                       |     |     |
|     |          |                       |     |     |
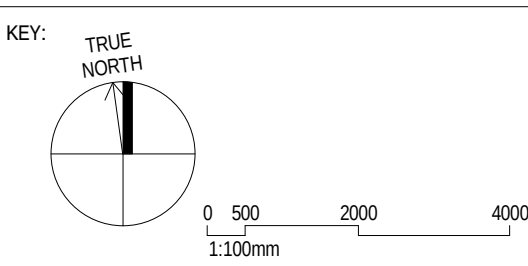

PROJECT MANAGER: **SAVILLS**  
LEVEL 26, GOVERNOR PHILLIP  
TOWER, 1 FARRER PLACE  
SYDNEY, NSW 2000 P: 02 8215 8888



CONTRACTOR: **HANSEN YUNCKEN**  
BUILDING 1, LEVEL 3  
75-85 O'Riordan STREET  
ALEXANDRIA, NSW 2015 P: 02 9770 7600



CLIENT: **HEALTH INFRASTRUCTURE**  
LEVEL 14  
77 PACIFIC HIGHWAY  
NORTH SYDNEY, NSW 2059 P: 02 9978 5427  
F: 02 8804 1377  
marin.cook@hinfra.health.nsw.gov.au



ARCHITECT:  
Level 1, 100 Walker Street, North Sydney NSW 2060, Australia  
tel: 2 9556 2865 | info@hdr.com.au  
The Blue Cross of NSW (NSW) Pty. Limited as trustee for  
The Blue Cross of NSW Trust AHD 50 000 000 000 trading as HDR.

PROJECT:  
**DHS Redevelopment Stage 4**

DRAWING TITLE:  
**PERSPECTIVES - STAGE 4**

SCALE:  
**1 : 100 @ A1**

PROJECT NUMBER:  
**269055**

DRAWING NUMBER:  
**AR-4-00500**

REVISION:  
**1**

FOR INFORMATION



PREVIOUS DRAWING NUMBER: AR-4-11001 [9]









PREVIOUS DRAWING NUMBER: AR-4-11201 [9]



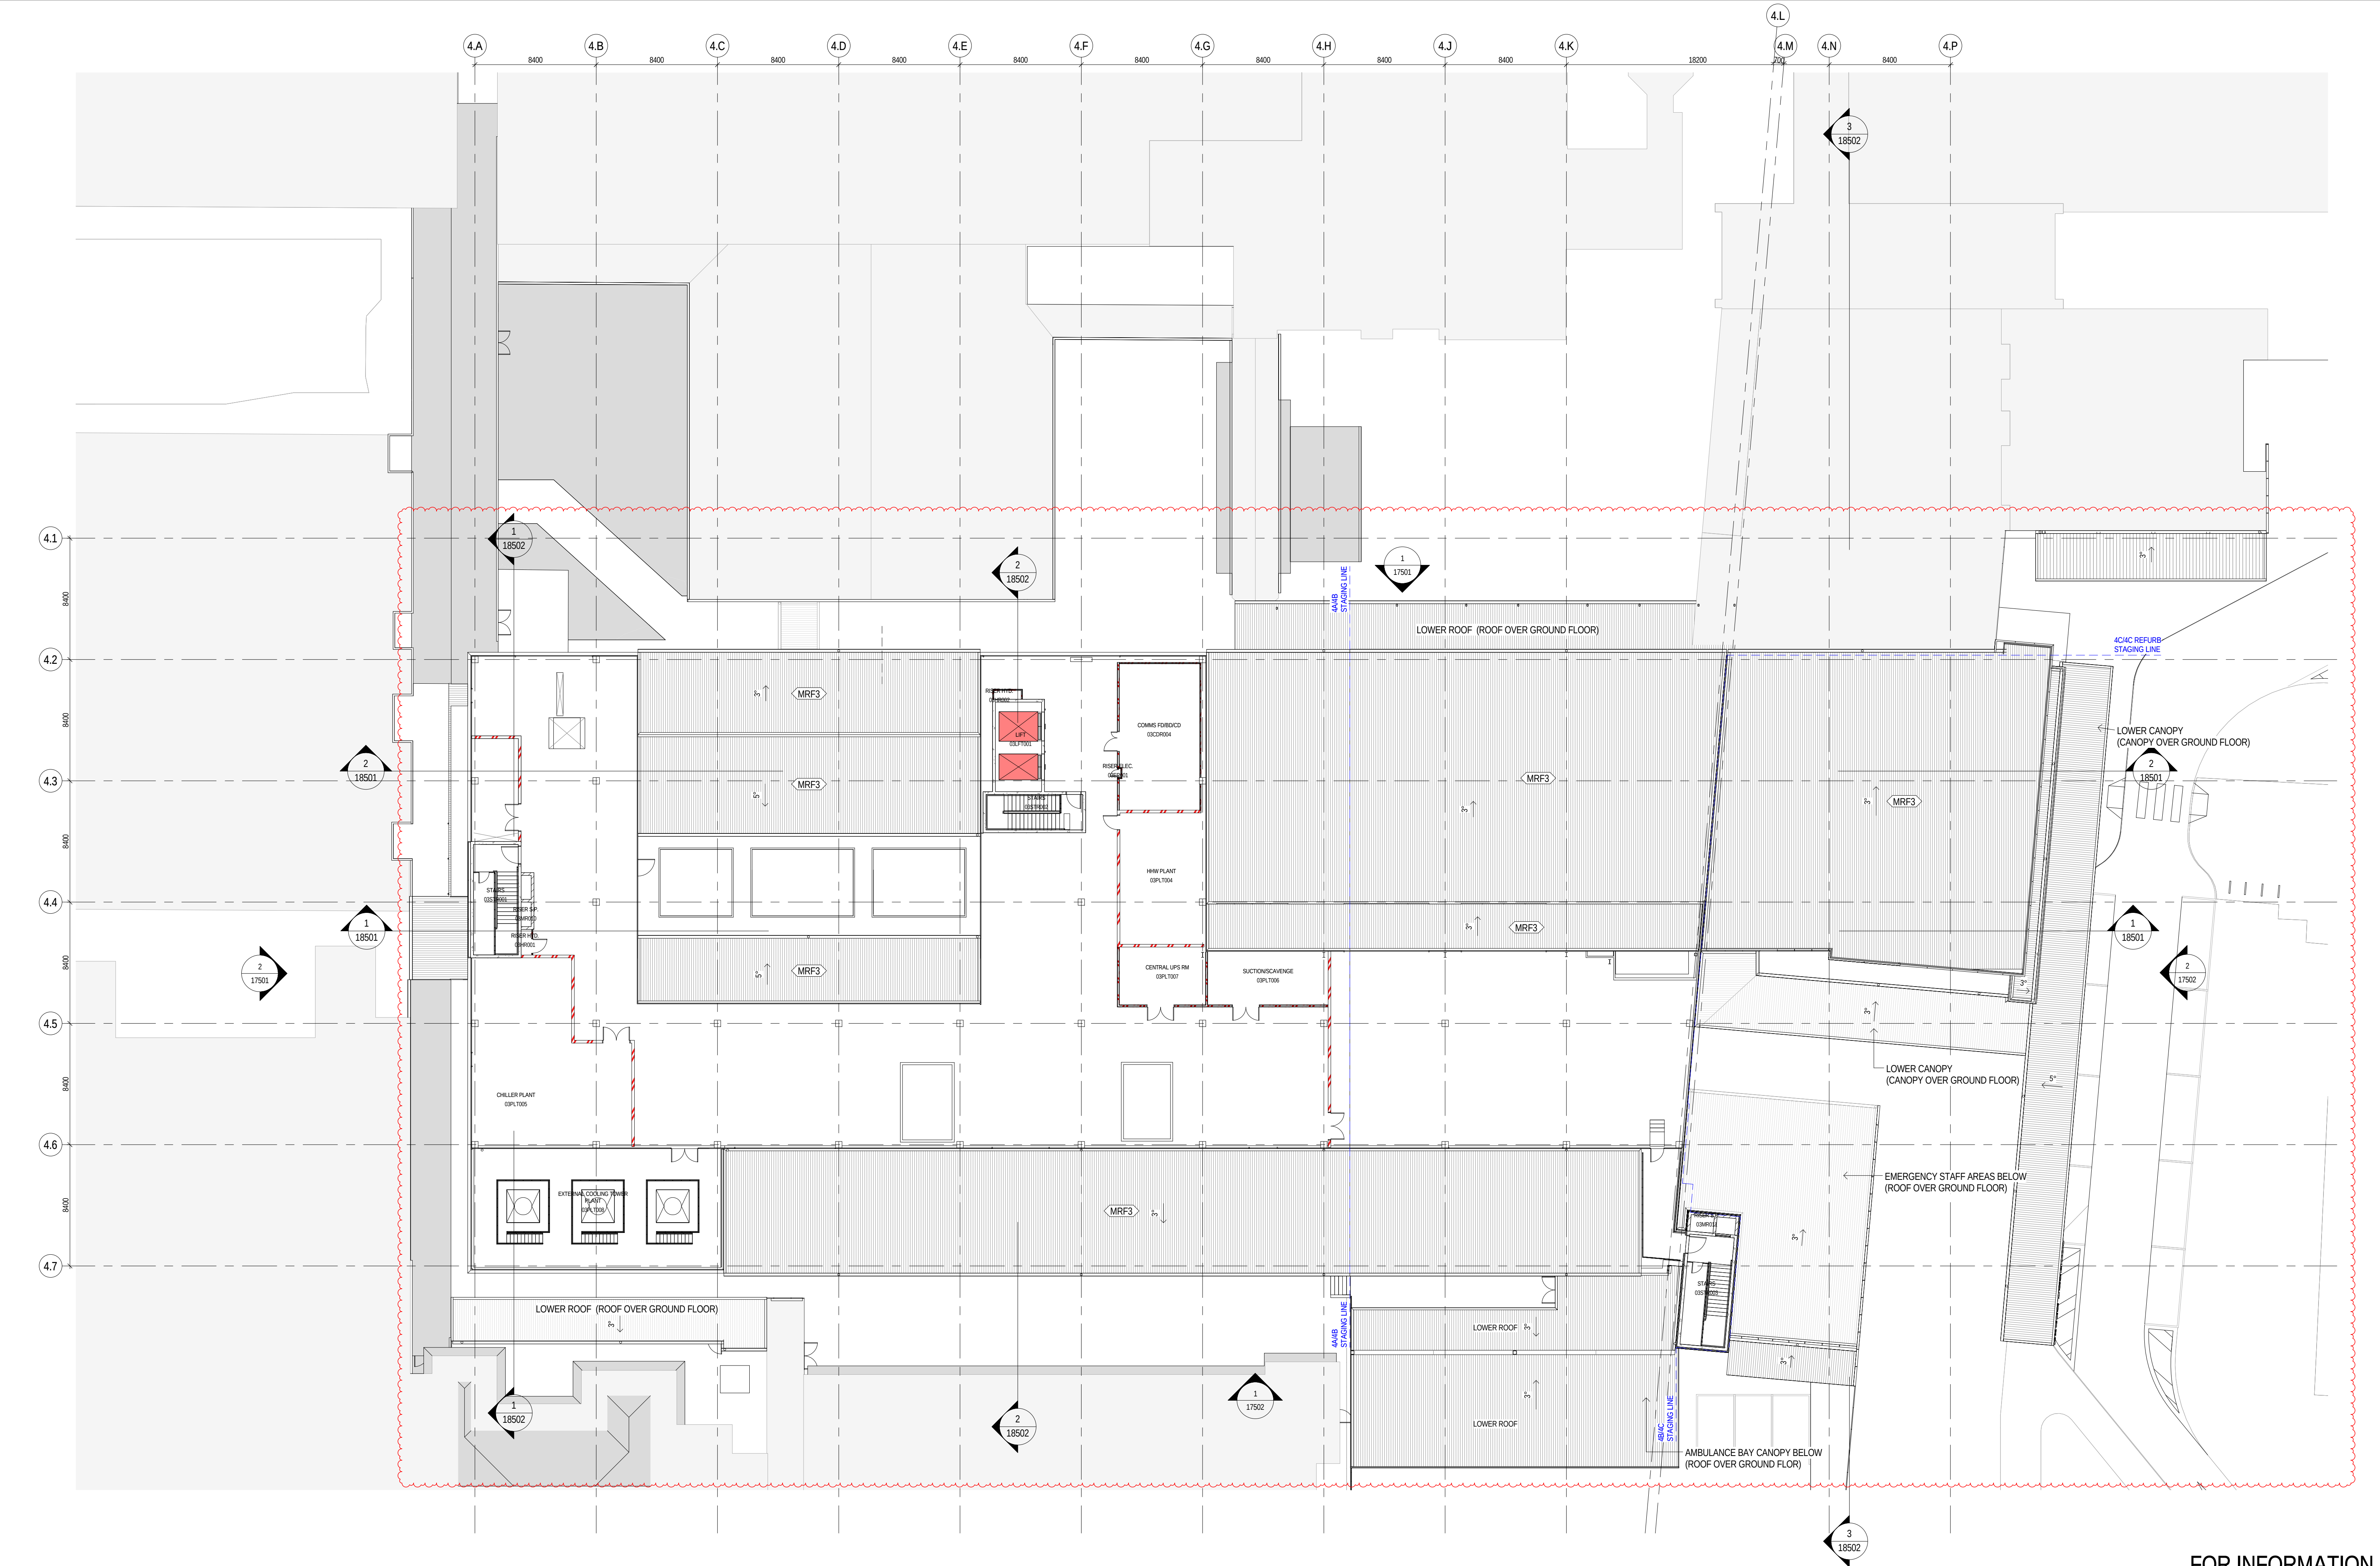

15/03/2018 5:42:11 PM C:\iv6201\AR-SHELL-4-RVT\_Romina.TribolPis@hinc.com.nv

| REV | DATE     | DESCRIPTION                   | DWN | CHK  |
|-----|----------|-------------------------------|-----|------|
| 3   | 10/05/17 | ISSUED FOR 70% DD             | GC  | BCPR |
| 4   | 26/05/17 | ISSUED FOR INFORMATION        | GC  | DJM  |
| 5   | 30/06/17 | ISSUED FOR 100% DD            | GC  | DJM  |
| 6   | 12/07/17 | ISSUED FOR 100% DD UPDATE     | GC  | DJM  |
| 7   | 03/08/17 | ISSUED FOR 100% DD UPDATE     | GC  | DJM  |
| 8   | 01/09/17 | ISSUED FOR SSD REPORT         | GC  | DJM  |
| 9   | 20/10/17 | RED LIFT REVISION             | AA  | DJM  |
| 10  | 15/03/18 | SECTION 96 SUBMISSION - DRAFT | SR  | DJM  |

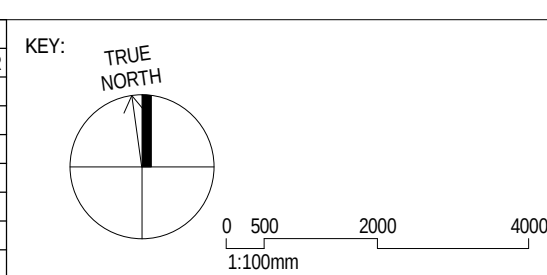

PROJECT MANAGER: **SAVILLS**  
LEVEL 25, GOVERNOR PHILLIP  
TOWER, 1 FARRER PLACE  
SYDNEY, NSW 2000  
P: 02 8215 8888



CONTRACTOR: **HANSEN YUNCKEN**  
BUILDING 1, LEVEL 3  
75-85 O'RORRAN STREET  
ALEXANDRIA, NSW 2015  
P: 02 9770 7600



CLIENT: **HEALTH INFRASTRUCTURE**  
LEVEL 14  
77 PACIFIC HIGHWAY  
NORTH SYDNEY, NSW 2059  
P: 02 9978 5427  
F: 02 8904 1377  
marin.cook@hinfra.health.nsw.gov.au



ARCHITECT: **HDR**  
Level 1, 155 Walker Street, North Sydney NSW 2060, Australia  
tel: 15555 2845 | hdr@hdr.com.au  
The HDR Group (NSW) Pty. Limited is a trustee for  
The HDR Group Trust (NSW) Pty. Limited as trustee for  
The HDR Group Trust (NSW) Pty. Limited as trustee for HDR.

PROJECT:  
**DHS Redevelopment Stage 4**

DRAWING TITLE:  
**GENERAL ARRANGEMENT PLAN  
STAGE 4 - LEVEL 3**


SCALE:  
**1 : 200 @ A1**  
DRAWING NUMBER:  
**AR-4-11503**

PROJECT NUMBER:  
**269055**  
REVISION:  
**10**

FOR INFORMATION


PREVIOUS DRAWING NUMBER: AR-4-11301 [8]



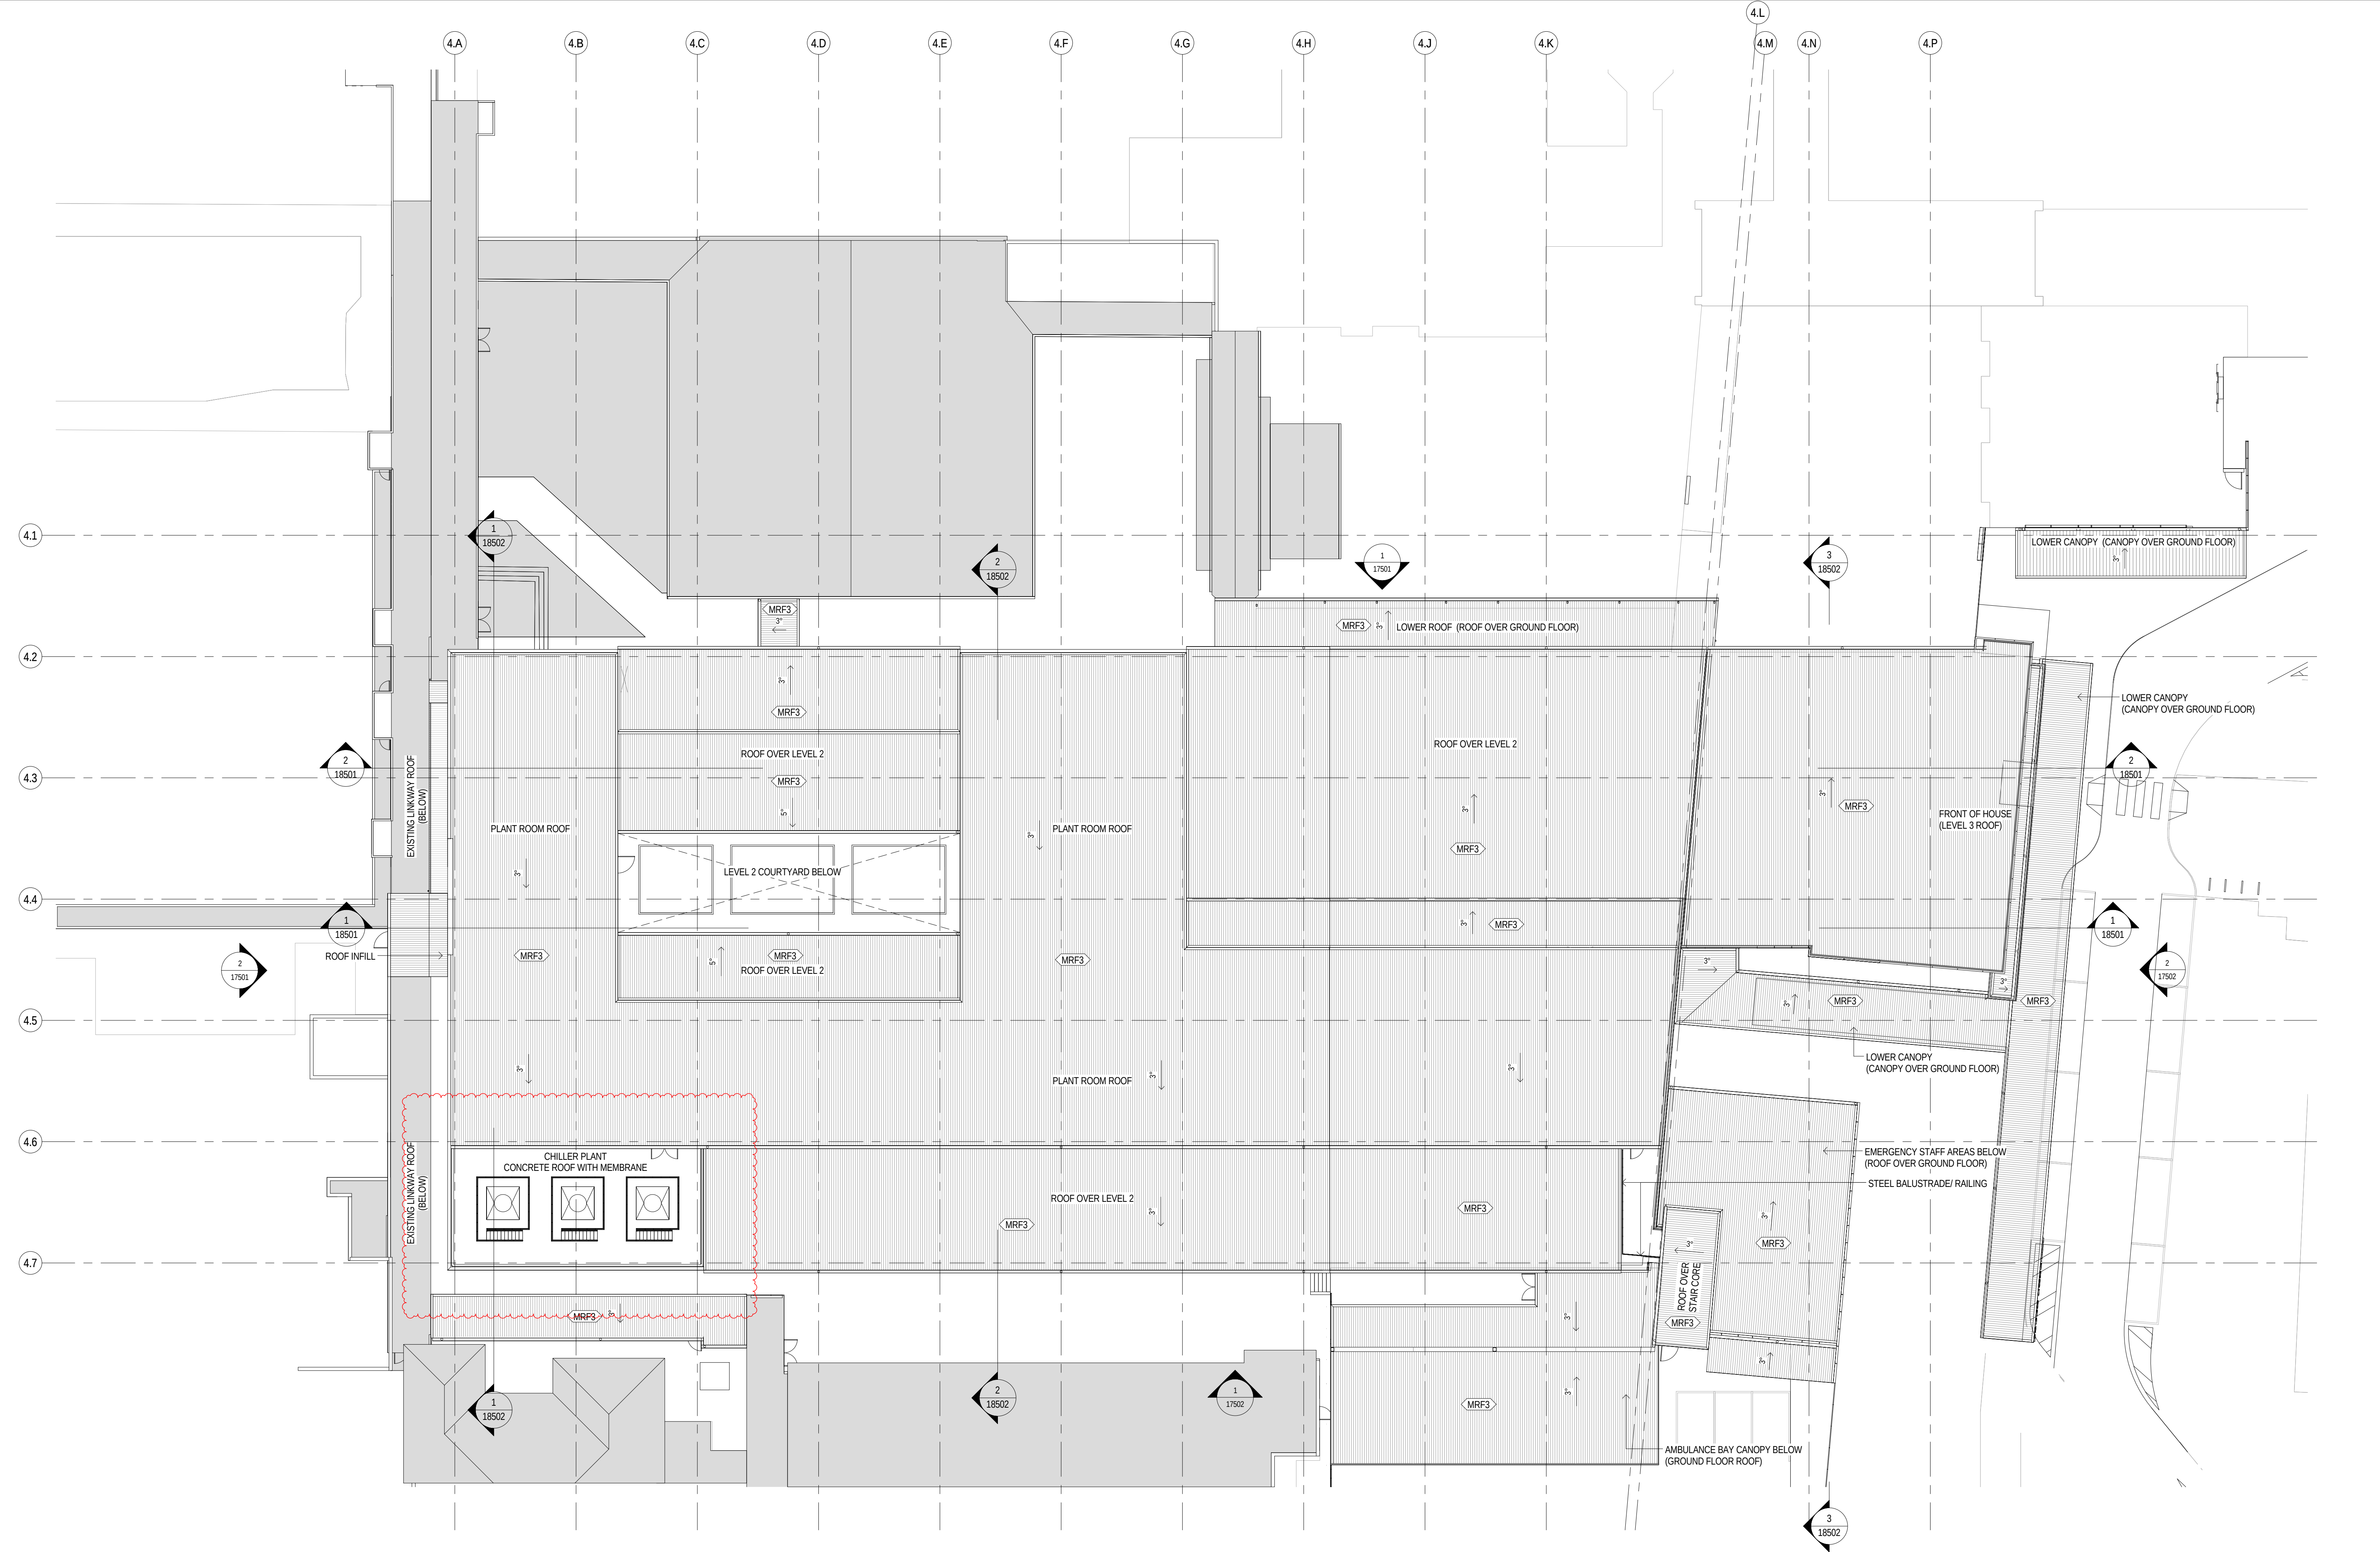

16/03/2018 5:58:50 PM C:\ivk2018\AR-SHELL-4-RVT\_Romina.TribolPis@hinc.com.nv

| REV | DATE     | DESCRIPTION           | DWN | CHK |
|-----|----------|-----------------------|-----|-----|
| 1   | 15/03/18 | SECTION 96 SUBMISSION | RT  | DJM |
|     |          |                       |     |     |
|     |          |                       |     |     |
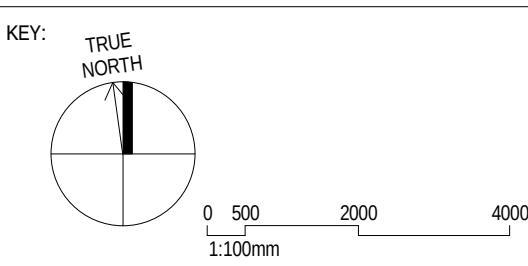

PROJECT MANAGER: **SAVILLS**  
LEVEL 25, GOVERNOR PHILLIP  
TOWER, 1 FARRER PLACE  
SYDNEY, NSW 2000  
P: 02 8215 8888

CONTRACTOR: **HANSEN YUNCKEN**  
BUILDING 1, LEVEL 3  
75-85 O'Riordan Street  
ALEXANDRIA, NSW 2015  
P: 02 9770 7600

CLIENT: **HEALTH INFRASTRUCTURE**  
LEVEL 14  
77 PACIFIC HIGHWAY  
NORTH SYDNEY, NSW 2059  
P: 02 9978 5427  
F: 02 8904 1377  
marin.cook@hinfra.health.nsw.gov.au

ARCHITECT: **HDR**  
Level 1, 155 Walker Street, North Sydney NSW 2060, Australia  
tel: 15555 2845 | hdr@hdr.com.au  
The HDR Group (Trading) Trust AHD 56 950 354 953 trading as HDR.

PROJECT:  
**DHS Redevelopment Stage 4**

DRAWING TITLE:  
**ROOF PLAN  
STAGE 4**


SCALE:  
**1 : 200 @ A1**

DRAWING NUMBER:  
**AR-4-14600**


PROJECT NUMBER:  
**269055**

REVISION:  
**1**



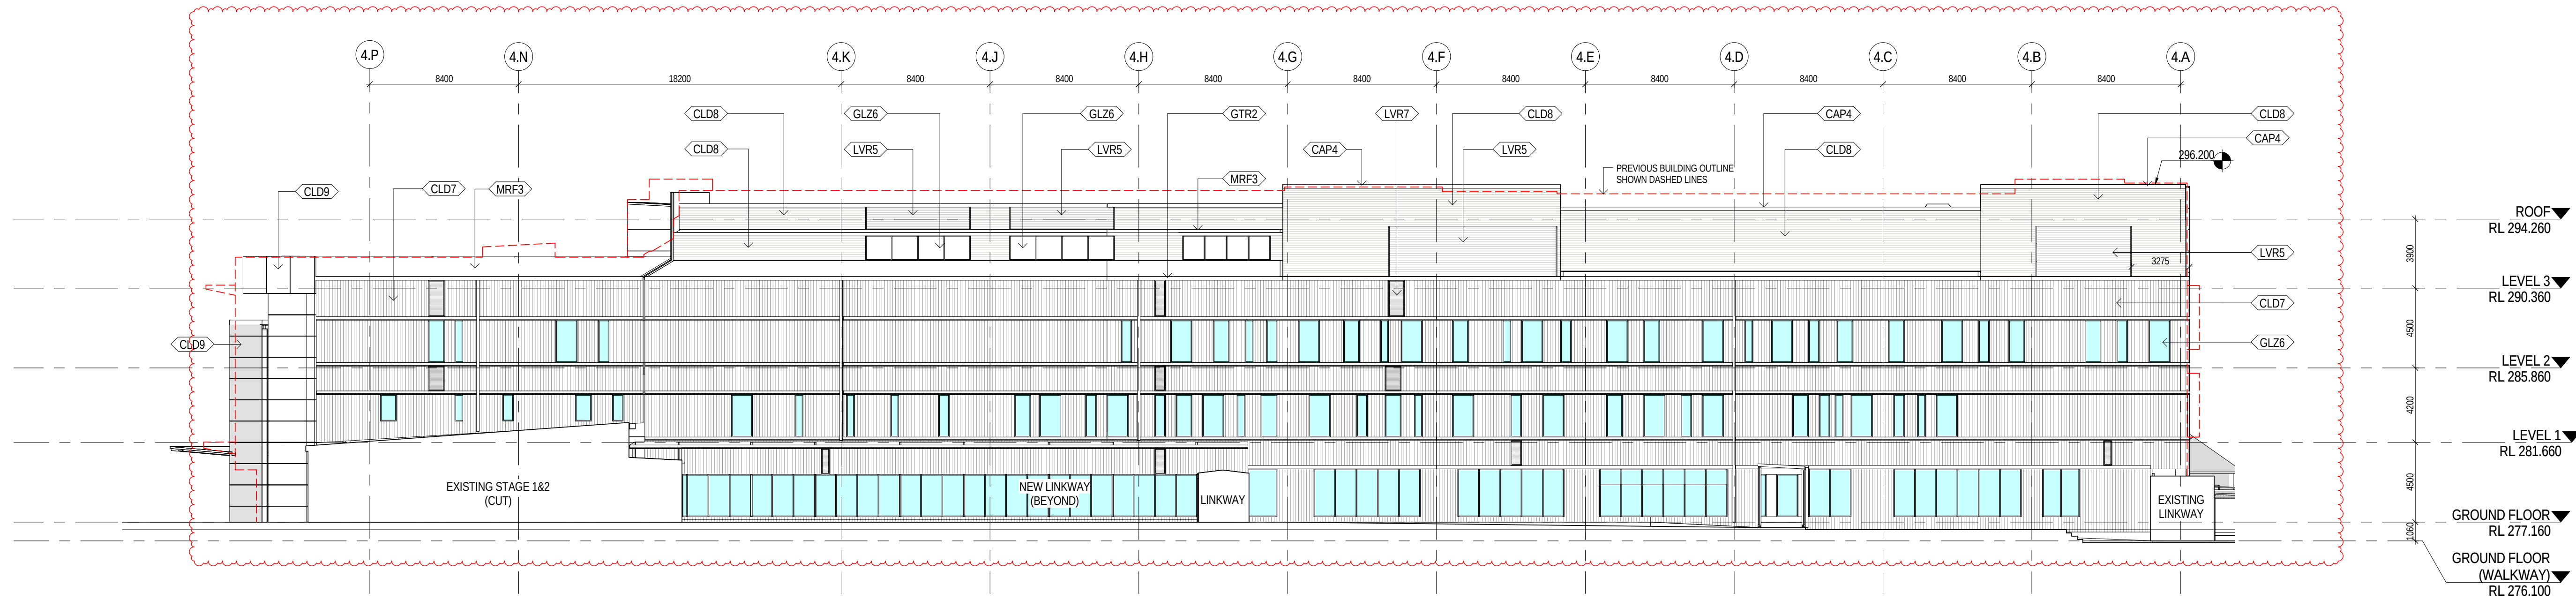

1  
11500  
ELEVATION 1 - NORTH  
1:200

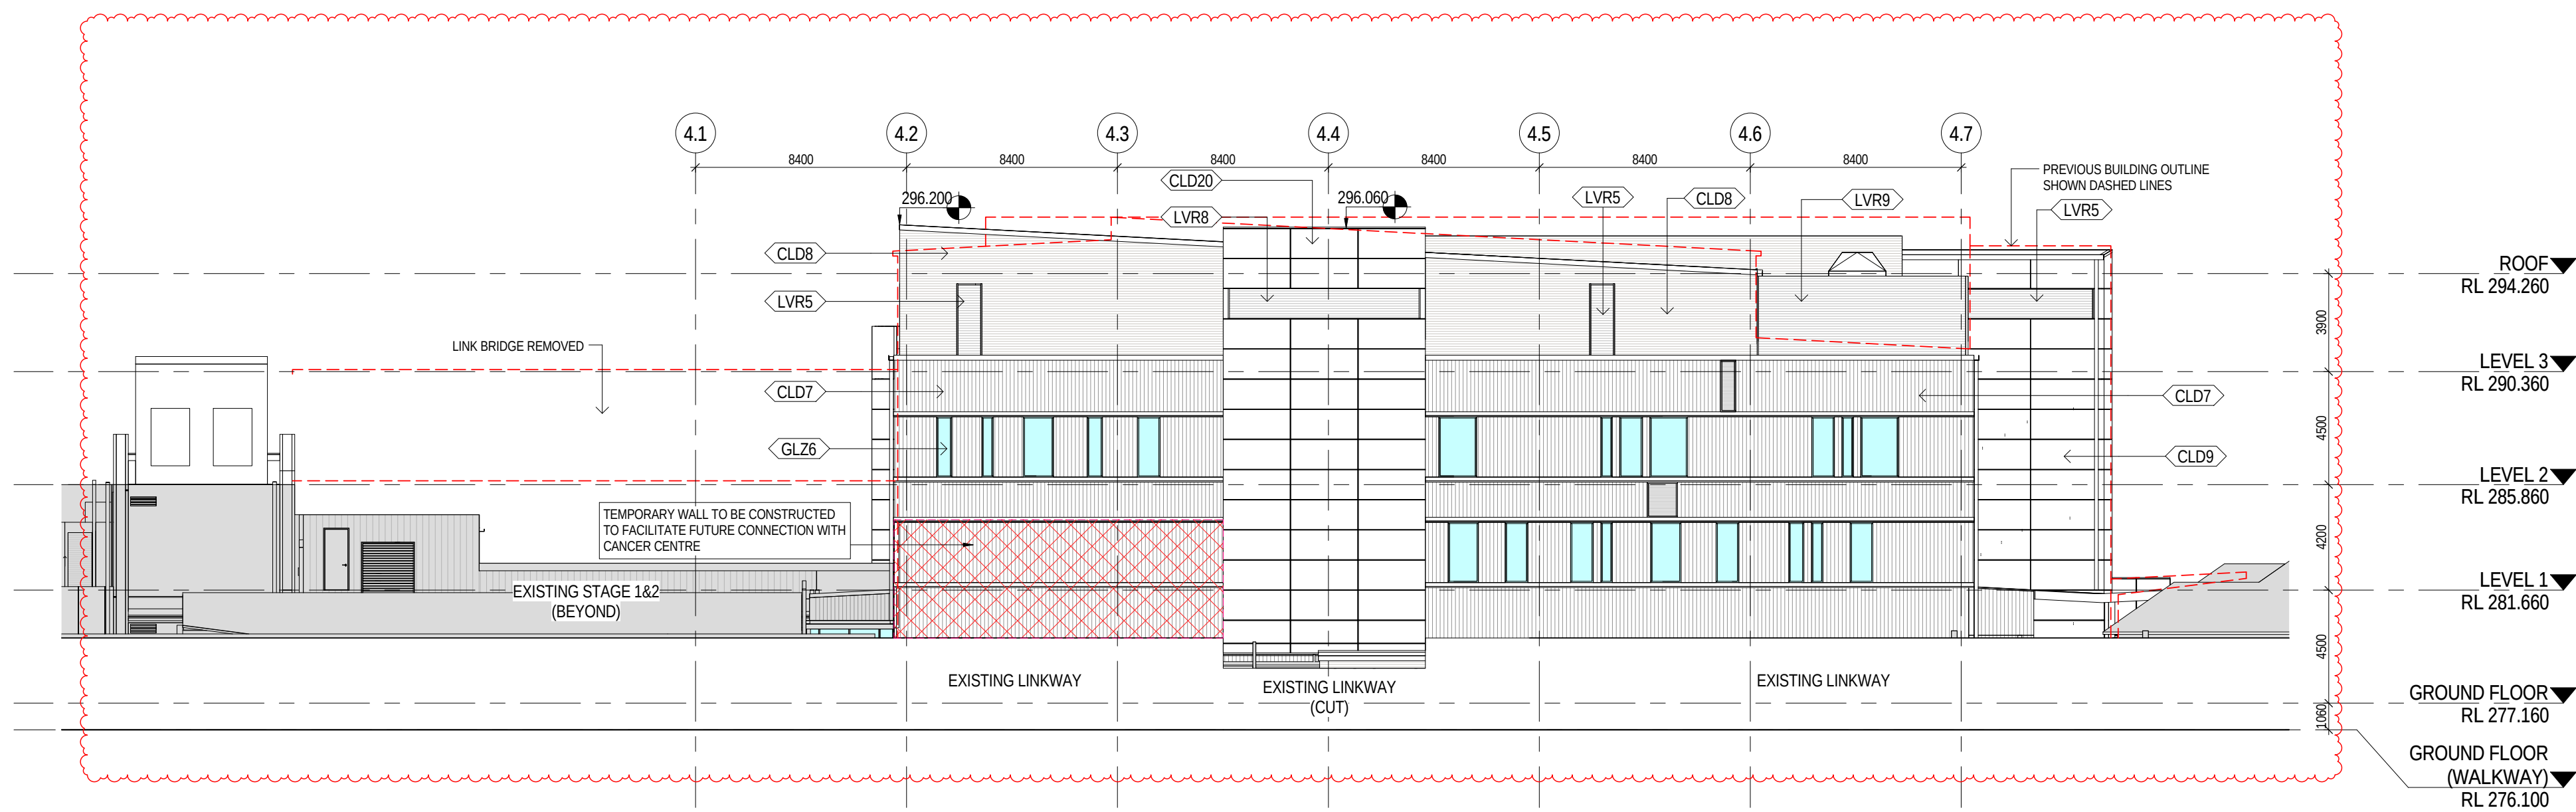

2  
11500  
ELEVATION 2 - WEST  
1:200

16/03/2018 5:59:28 PM C:\ivk2018\AR-SHELL-4-RVT\_Romina.TribolPis@hinc.com.nv

| REV | DATE     | DESCRIPTION               | DWN | CHK |
|-----|----------|---------------------------|-----|-----|
| 3   | 09/06/17 | ISSUED FOR INFORMATION    | GC  | DJM |
| 4   | 30/06/17 | ISSUED FOR 100% DD        | GC  | DJM |
| 5   | 12/07/17 | ISSUED FOR 100% DD UPDATE | GC  | DJM |
| 6   | 14/07/17 | ISSUED FOR 100% DD UPDATE | GC  | DJM |
| 7   | 03/08/17 | ISSUED FOR 100% DD UPDATE | GC  | DJM |
| 8   | 30/08/17 | FACADE REVISIONS          | PR  | DJM |
| 9   | 20/10/17 | RED LIFT REVISION         | AA  | DJM |
| 10  | 15/03/18 | SECTION 96 SUBMISSION     | RT  | DJM |

KEY:

0 500 2000 4000  
1:100mm

PROJECT MANAGER: **SAVILLS**  
LEVEL 25, GOVERNOR PHILLIP  
TOWER, 1 FARRER PLACE  
SYDNEY, NSW 2000 P: 02 8215 8888



CONTRACTOR: **HANSEN YUNCKEN**  
BUILDING 1, LEVEL 3  
75-85 O'RORIAN STREET  
ALEXANDRIA, NSW 2015 P: 02 9770 7600



CLIENT: **HEALTH INFRASTRUCTURE**  
LEVEL 14  
77 PACIFIC HIGHWAY  
NORTH SYDNEY, NSW 2059 P: 02 9978 5427  
F: 02 8904 1377  
marin.cook@hinfra.health.nsw.gov.au



ARCHITECT:



Level 1, 100 Walker Street, North Sydney NSW 2060, Australia  
+61 2 9556 2845 | hinfra.com.au  
The Blue Cross Group (NSW) Pty. Limited as trustee for  
The Blue Cross Group Trusting Trust ABO 26 955 2845 trading as HDR.

PROJECT:  
**DHS Redevelopment Stage 4**



DRAWING TITLE:  
**BUILDING ELEVATIONS  
STAGE 4 - SHEET 1**

SCALE:  
**1 : 200 @ A1**  
PROJECT NUMBER:  
**269055**  
DRAWING NUMBER:  
**AR-4-17501**  
REVISION:  
**10**

FOR INFORMATION

PREVIOUS DRAWING NUMBER: AR-4-15401 [8]



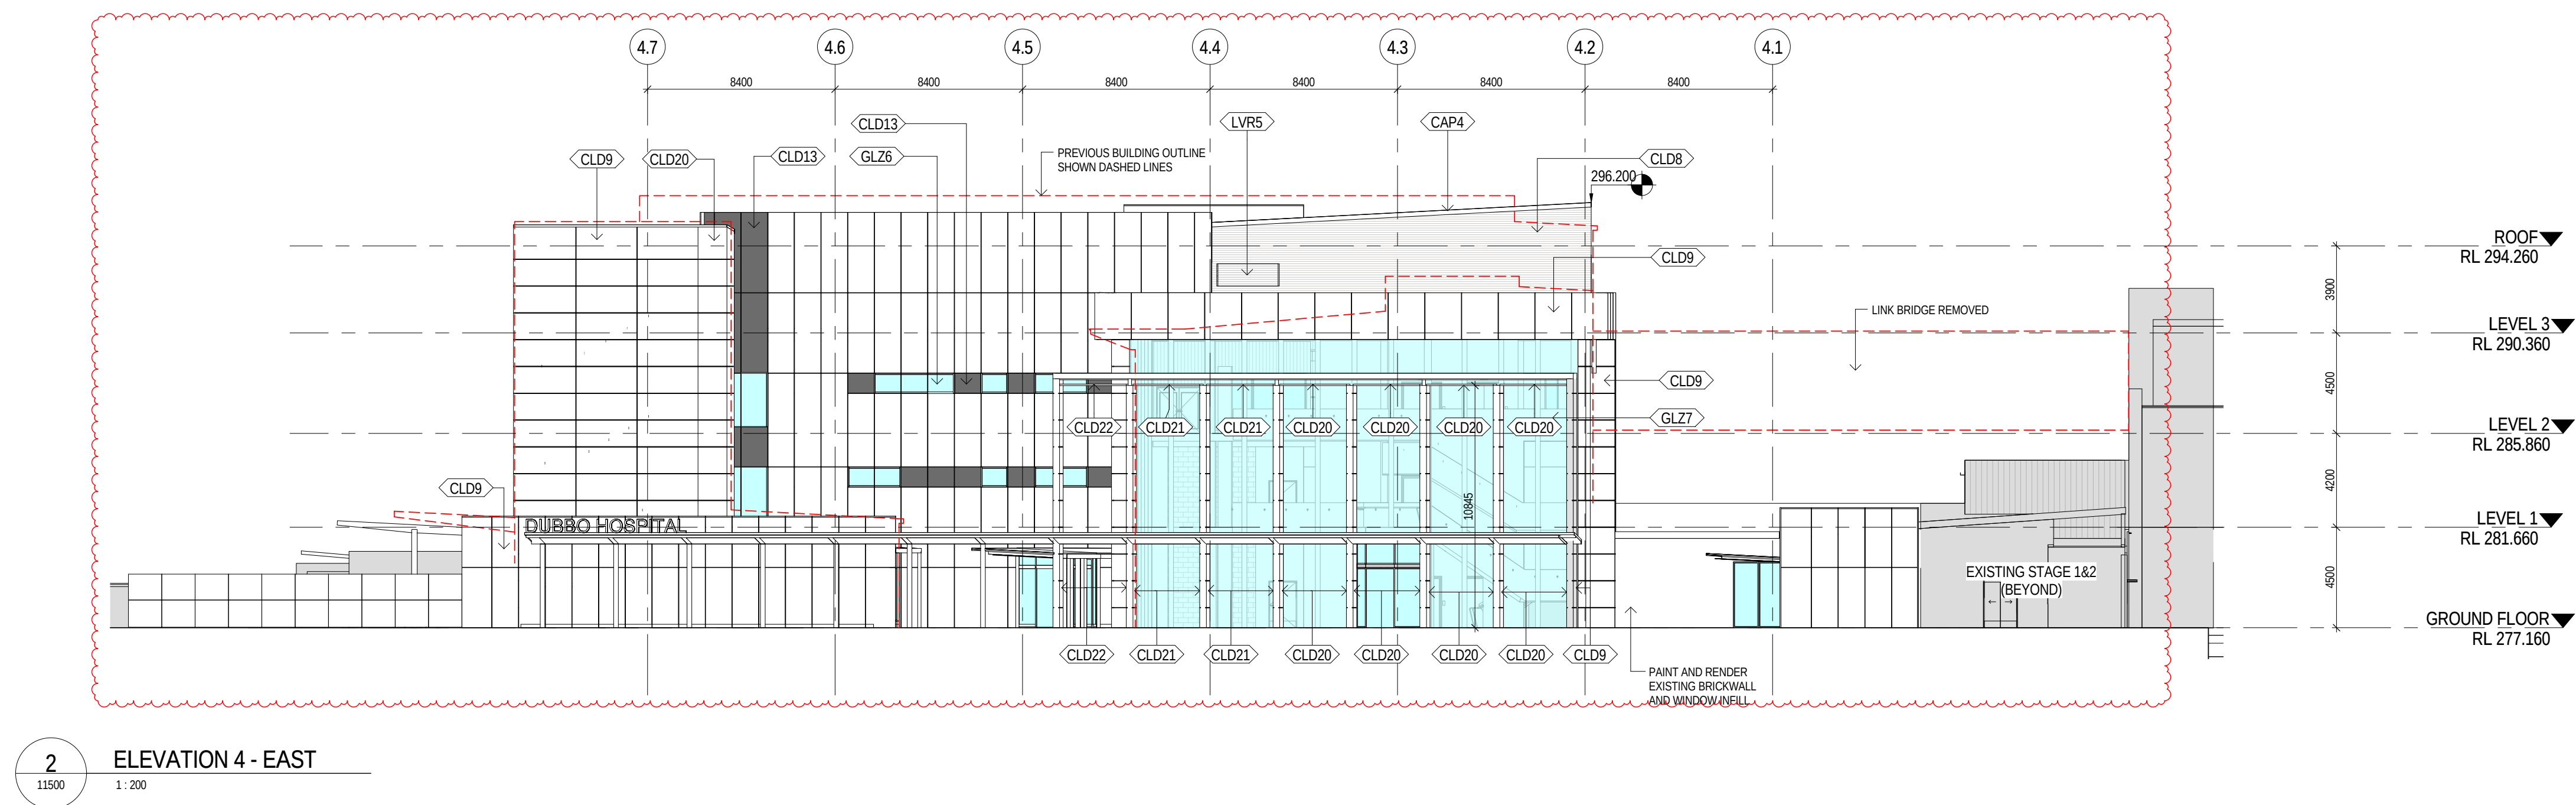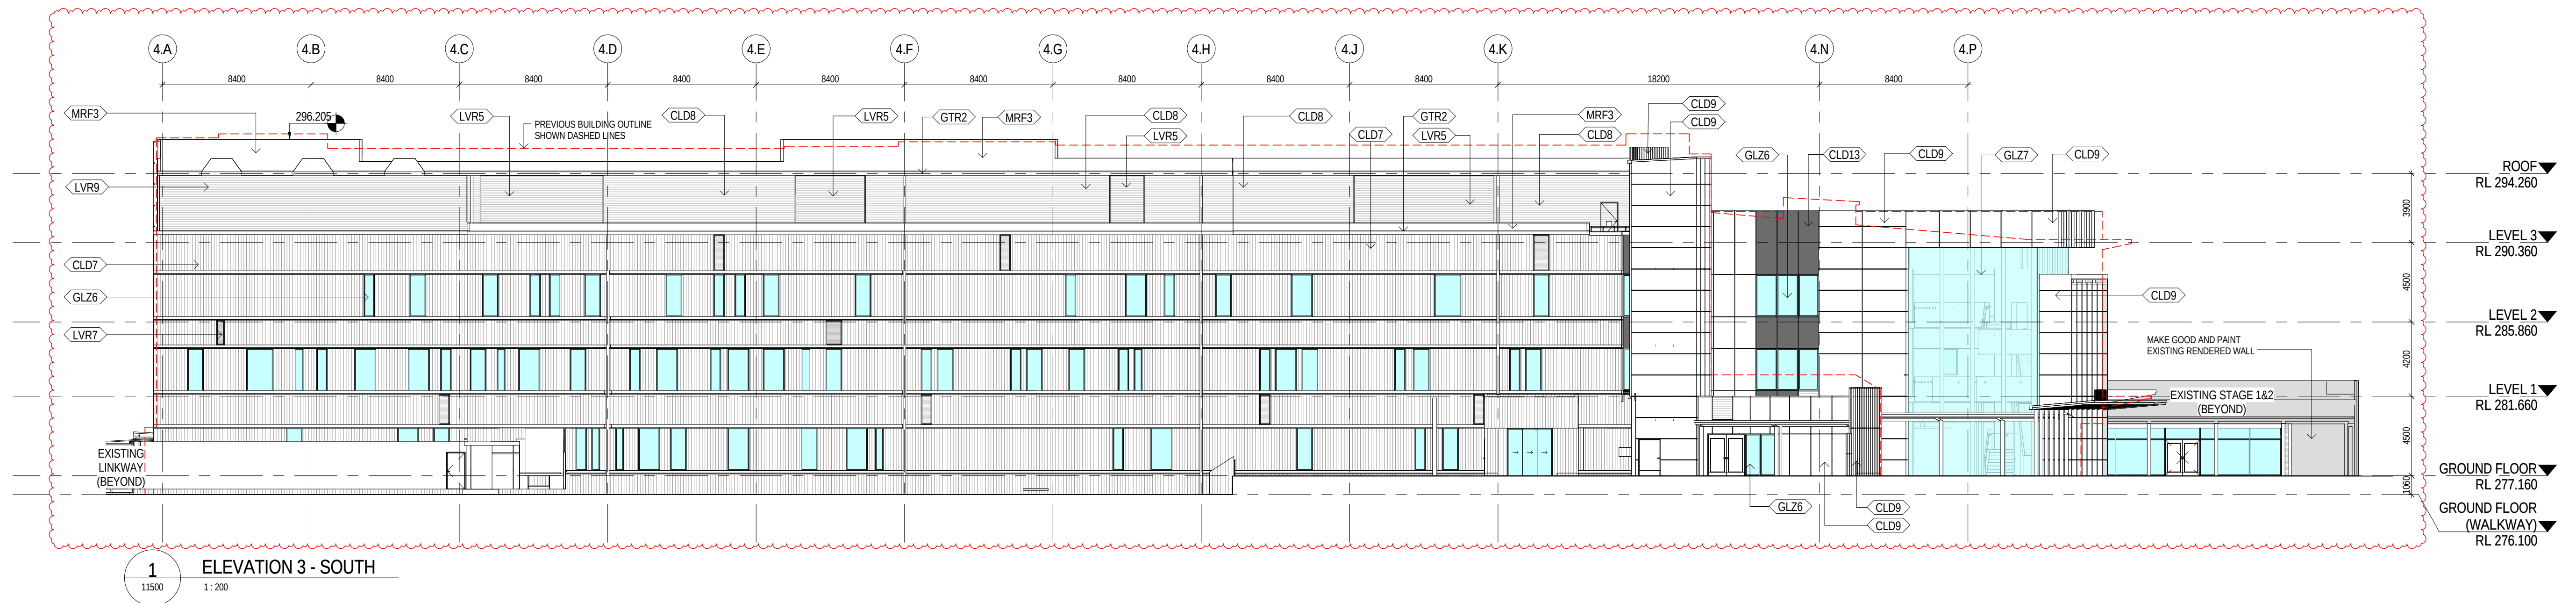

16/03/2018 6:01:31 PM C:\iv62016\AR-SHELL-4-RVT\_Romina.TribolPis@hinc.com.nv

| REV | DATE     | DESCRIPTION               | DWN | CHK |
|-----|----------|---------------------------|-----|-----|
| 1   | 27/03/17 | ISSUED FOR INFORMATION    | GC  | DJM |
| 2   | 07/04/17 | ISSUED FOR 50% DD         | GC  | DJM |
| 3   | 09/06/17 | ISSUED FOR INFORMATION    | GC  | DJM |
| 4   | 30/06/17 | ISSUED FOR 100% DD        | GC  | DJM |
| 5   | 12/07/17 | ISSUED FOR 100% DD UPDATE | GC  | DJM |
| 6   | 03/08/17 | ISSUED FOR 100% DD UPDATE | GC  | DJM |
| 7   | 30/08/17 | FACADE REVISIONS          | PR  | DJM |
| 8   | 15/03/18 | SECTION 96 SUBMISSION     | RT  | DJM |

KEY:

0 500 2000 4000  
1:100mm

PROJECT MANAGER: **SAVILLS**  
 LEVEL 25, GOVERNOR PHILLIP  
 TOWER, 1 FARRER PLACE  
 SYDNEY, NSW 2000  
 P: 02 8215 8888



CONTRACTOR: **HANSEN YUNCKEN**  
 BUILDING 1, LEVEL 3  
 75-85 O'Riordan Street  
 ALEXANDRIA, NSW 2015  
 P: 02 9770 7600



CLIENT: **HEALTH INFRASTRUCTURE**  
 LEVEL 14  
 77 PACIFIC HIGHWAY  
 NORTH SYDNEY, NSW 2059  
 P: 02 9978 5427  
 F: 02 8904 1377  
 martin.cook@hinfra.health.nsw.gov.au



ARCHITECT: **HDR**  
 Level 1, 155 Walker Street, North Sydney NSW 2060, Australia  
 +61 2 9556 2865 | hinc.com.au  
 The Blue Cross of Australia (NSW) Pty. Limited as trustee for  
 The Blue Cross of Australia Trust AFD 05 050 050 050 trading as HDR.



PROJECT: **DHS Redevelopment Stage 4**


DRAWING TITLE:  
**BUILDING ELEVATIONS  
 STAGE 4 - SHEET 2**

SCALE:  
**1 : 200 @ A1**  
 DRAWING NUMBER:  
**AR-4-17502**  
 PROJECT NUMBER:  
**269055**  
 REVISION:  
**8**

FOR INFORMATION

PREVIOUS DRAWING NUMBER: AR-4-15402 [8]




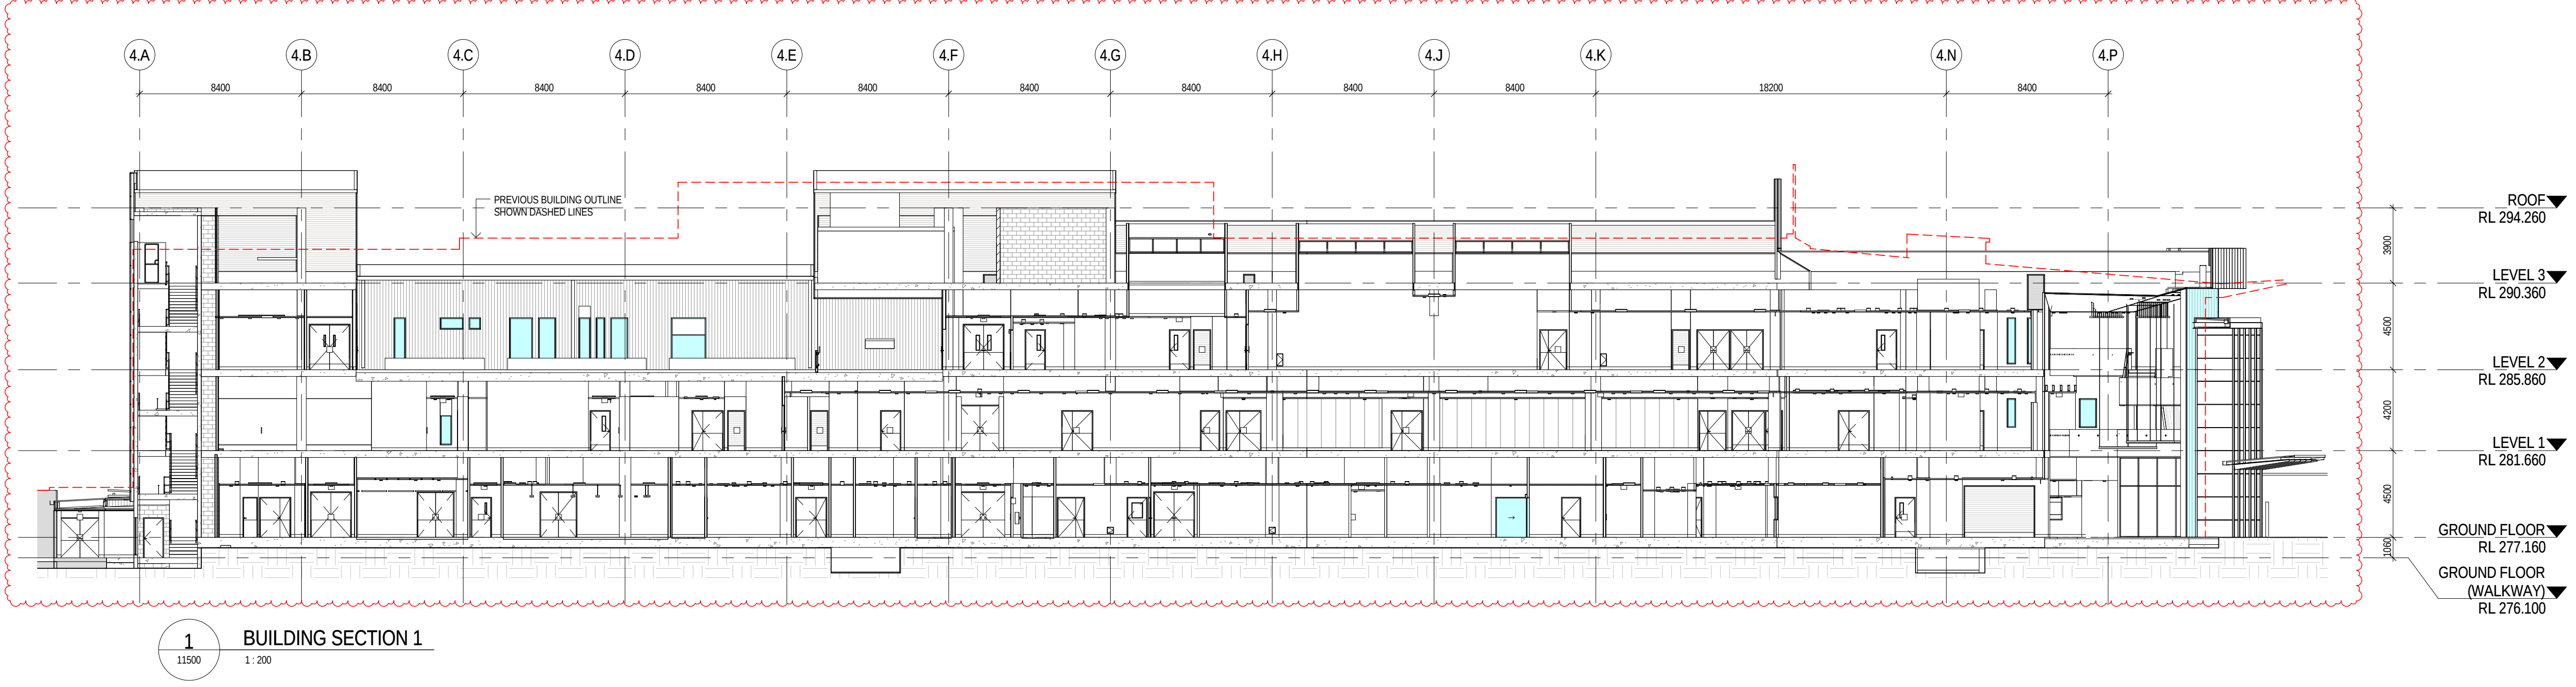

16/03/2018 6:02:24 PM C:\ivk2018\AR-SHELL-4-RVT\_Romina.TribolPis@hinc.com.nv

| REV | DATE     | DESCRIPTION           | DWN | CHK   |
|-----|----------|-----------------------|-----|-------|
| 1   | 07/04/17 | ISSUED FOR 50% DD     | GC  | DJM   |
| 2   | 10/05/17 | ISSUED FOR 70% DD     | GC  | BC/PR |
| 3   | 30/06/17 | ISSUED FOR 100% DD    | GC  | DJM   |
| 4   | 30/08/17 | FACADE REVISIONS      | PR  | DJM   |
| 5   | 15/03/18 | SECTION 96 SUBMISSION | RT  | DJM   |

KEY:

 

PROJECT MANAGER: **SAVILLS**  
LEVEL 25, GOVERNOR PHILLIP  
TOWER, 1 FARRER PLACE  
SYDNEY, NSW 2000 P: 02 8215 8888



CONTRACTOR: **HANSEN YUNCKEN**  
BUILDING 1, LEVEL 3  
75-85 O'RORDAN STREET  
ALEXANDRIA, NSW 2015 P: 02 9770 7600



CLIENT: **HEALTH INFRASTRUCTURE**  
LEVEL 14  
77 PACIFIC HIGHWAY  
NORTH SYDNEY, NSW 2059 P: 02 9978 5427  
F: 02 8904 1377  
marin.cook@hinfa.health.nsw.gov.au



ARCHITECT: **HDR**

Level 1, 155 Walker Street, North Sydney NSW 2060, Australia  
+61 2 9558 2845 f.hdr@hdr.com.au  
The HDR Group (NSW) Pty. Limited as trustee for  
The HDR Group Trusting Trust AHD 55 555 555 trading as HDR.

PROJECT: **DHS Redevelopment Stage 4**

DRAWING TITLE:  
**BUILDING SECTIONS  
STAGE 4 - SHEET 1**

SCALE:  
**1 : 200 @ A1**




PROJECT NUMBER:  
**269055**

DRAWING NUMBER:  
**AR-4-18501**

REVISION:  
**5**

PREVIOUS DRAWING NUMBER: AR-4-16401 [5]



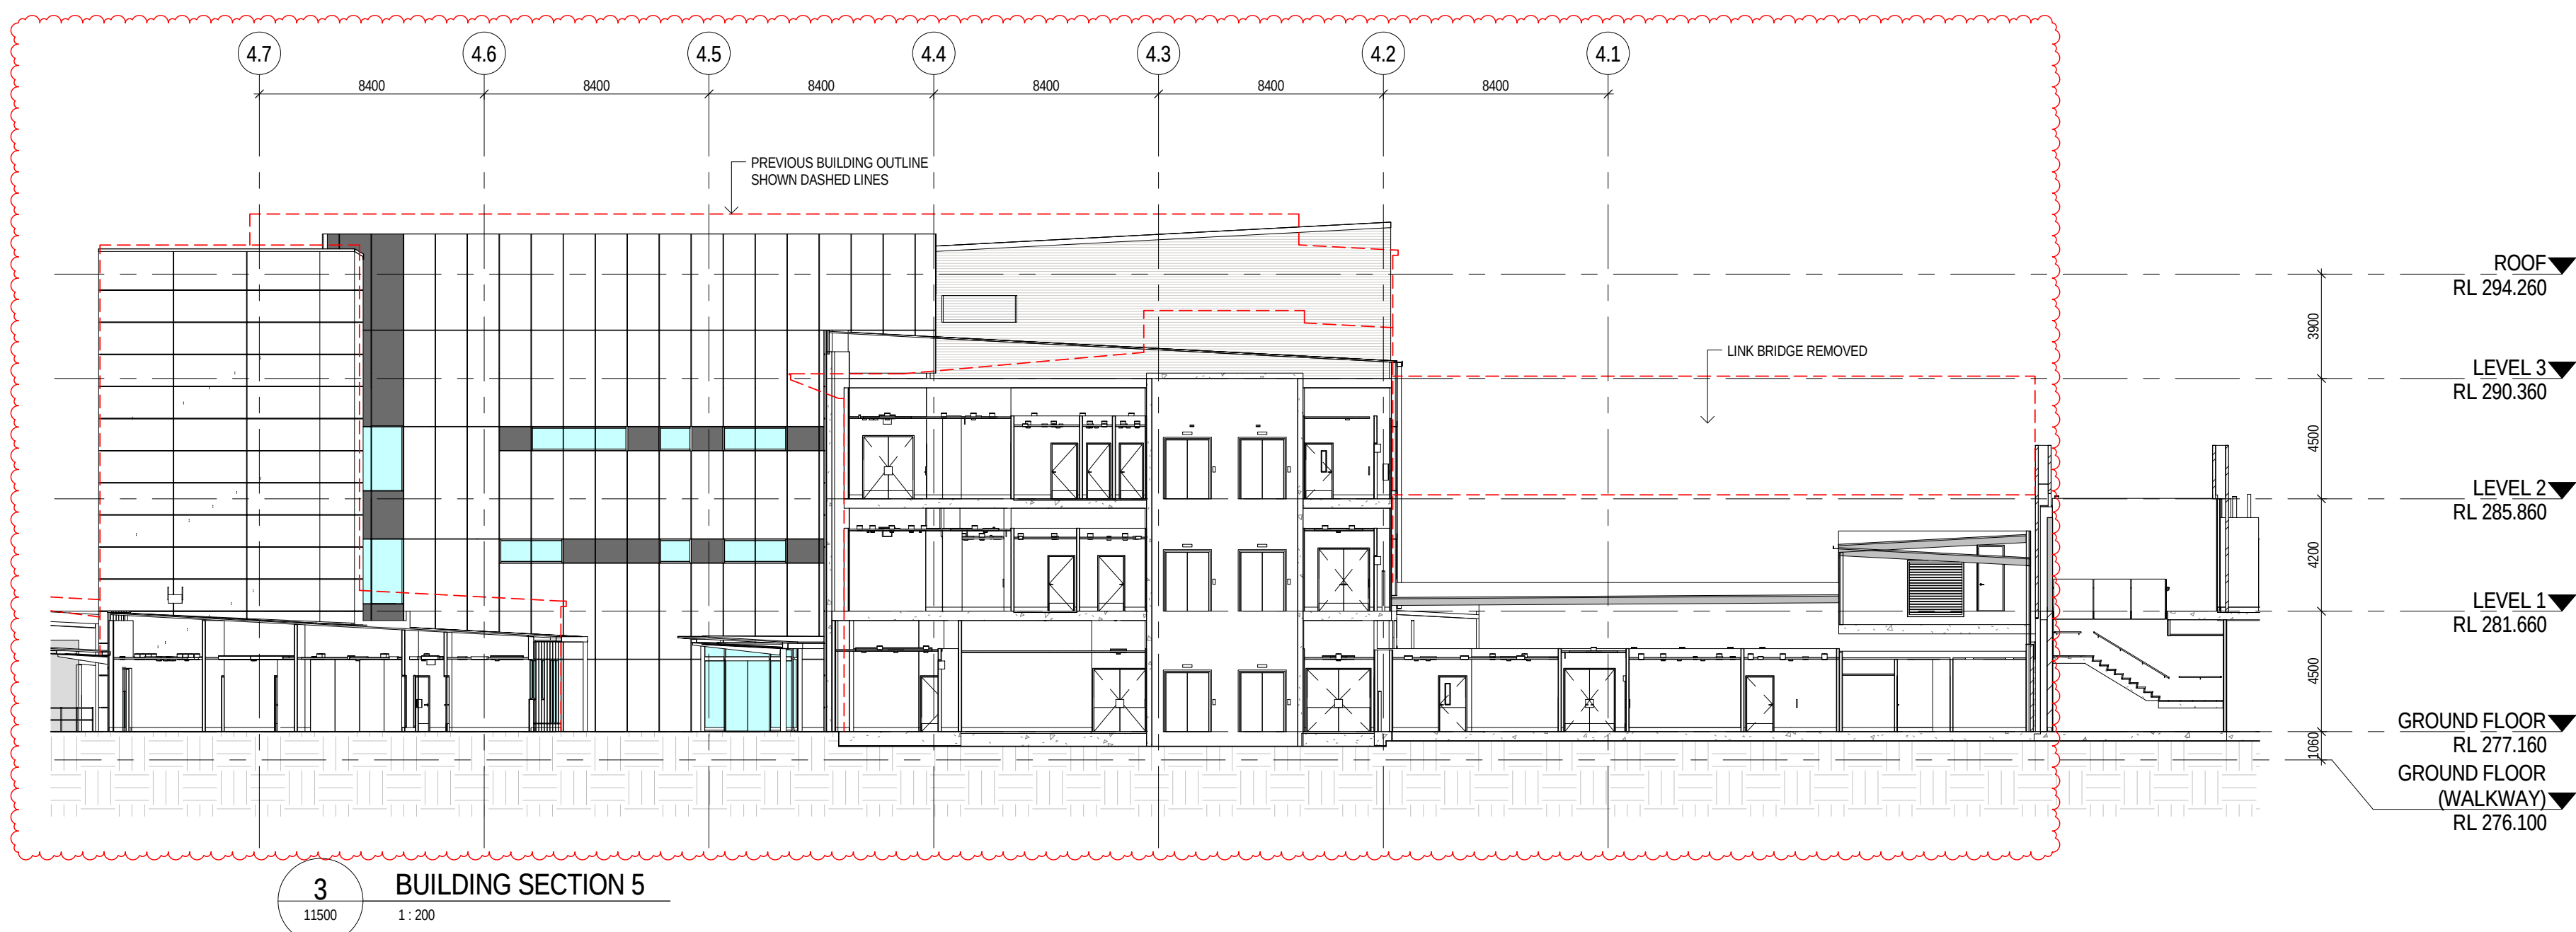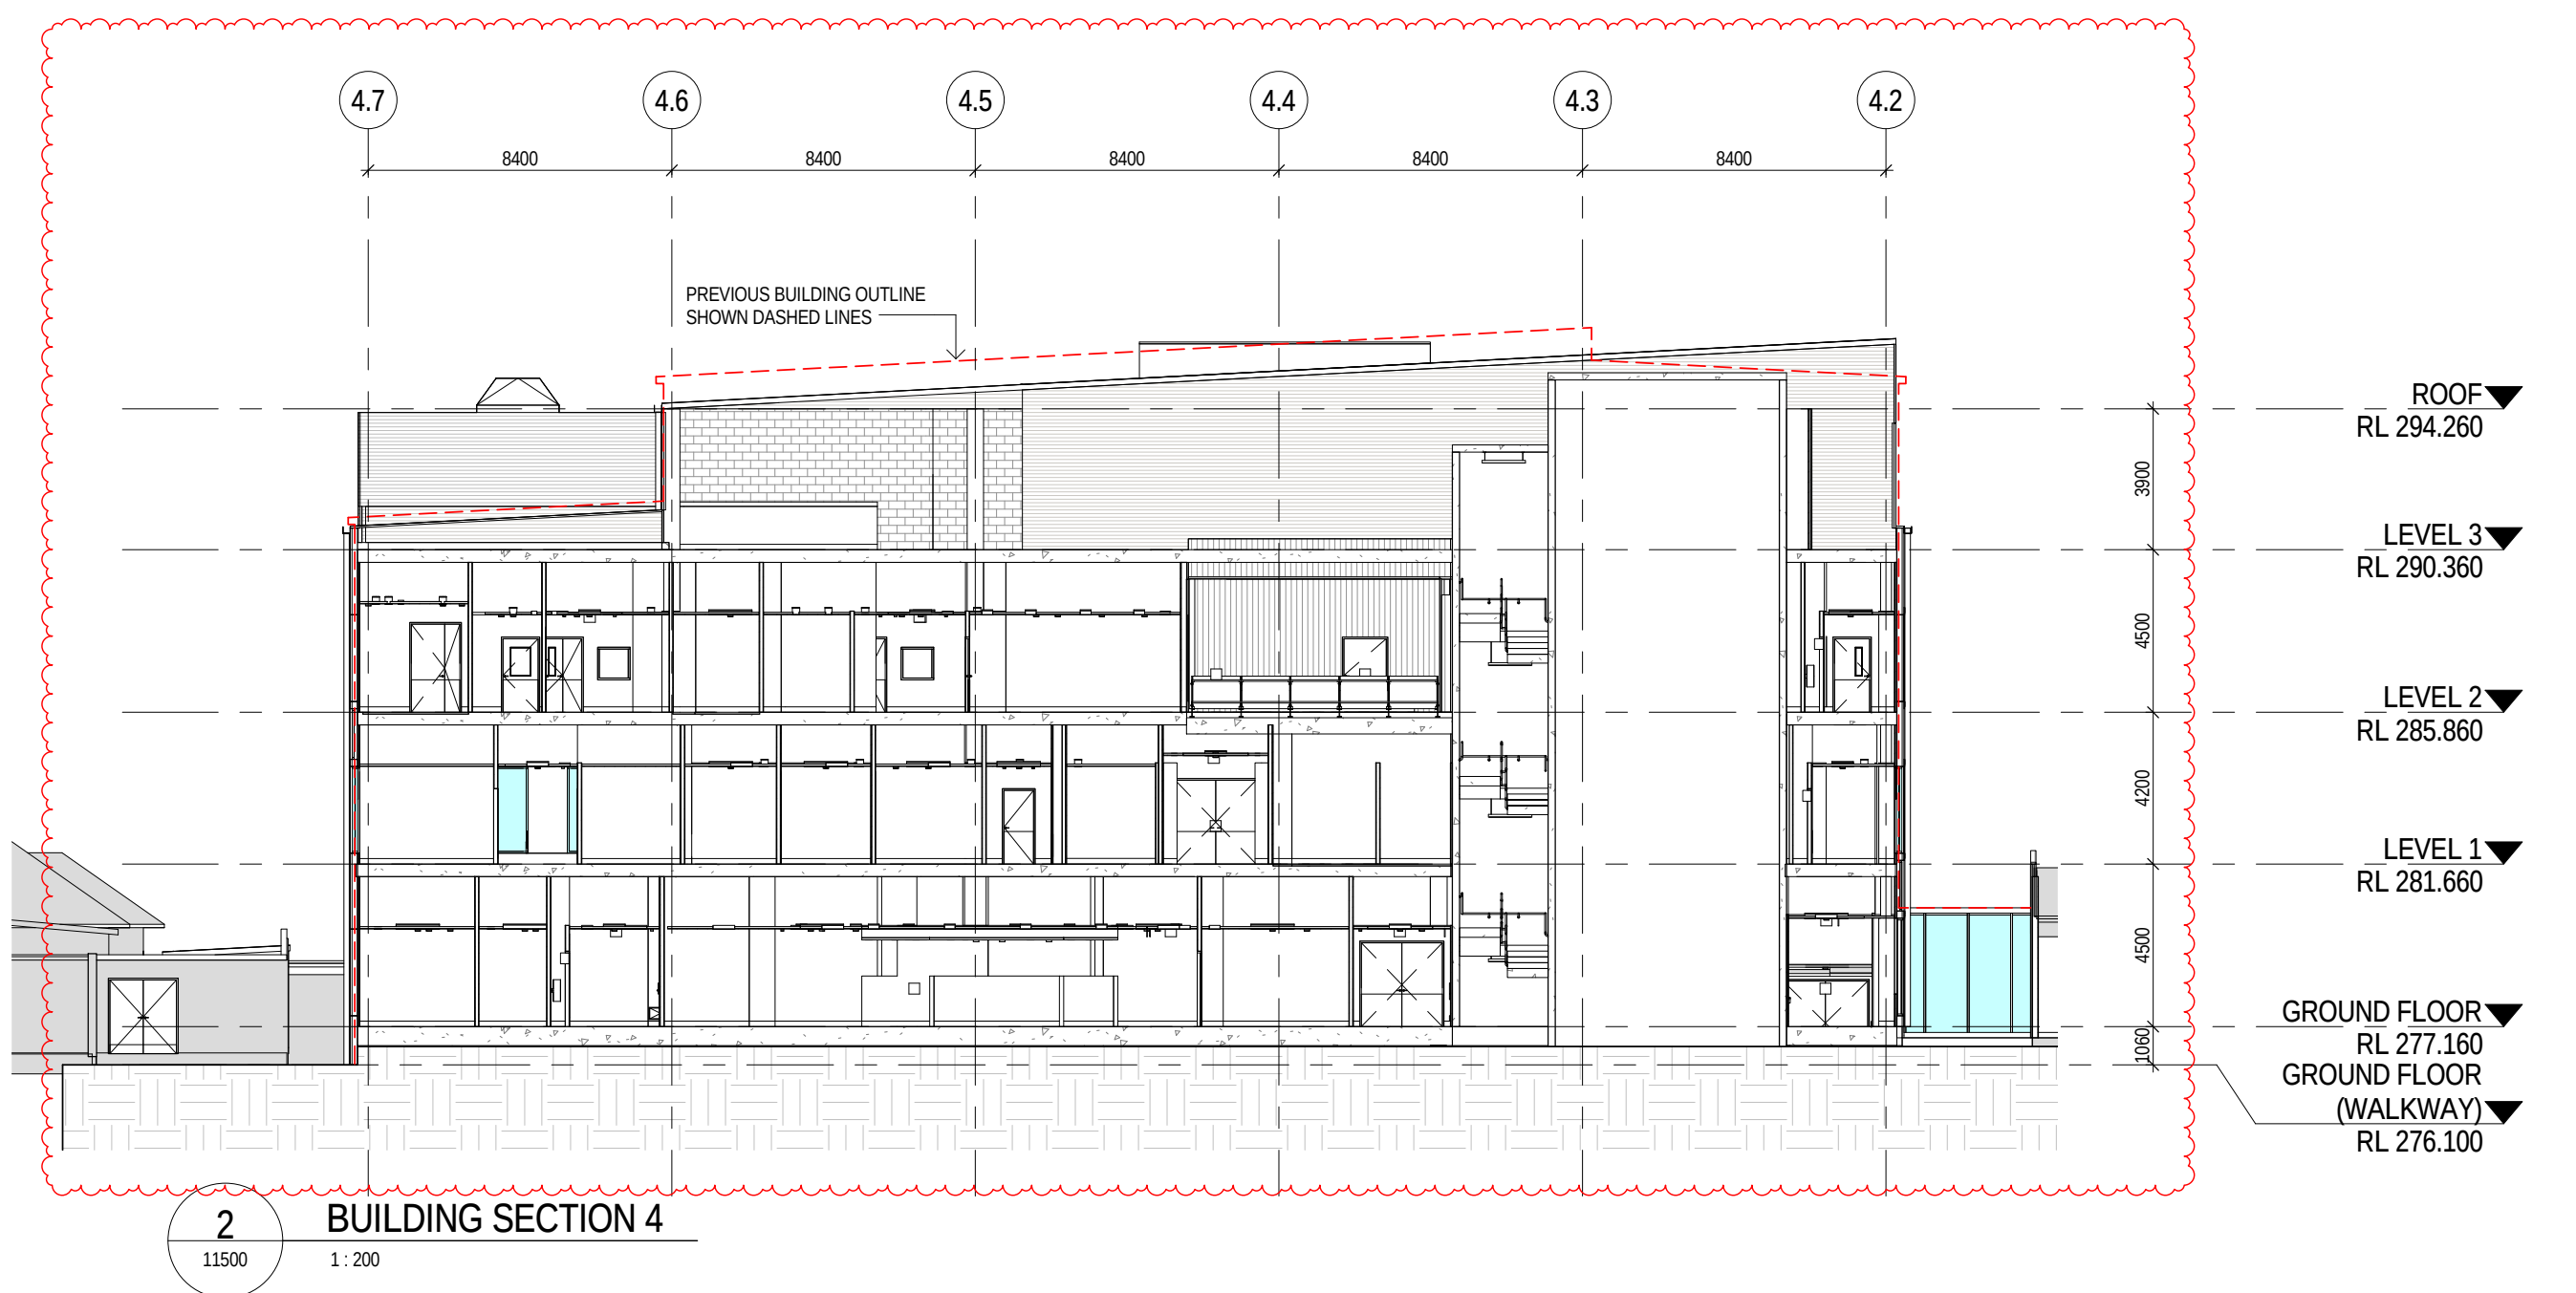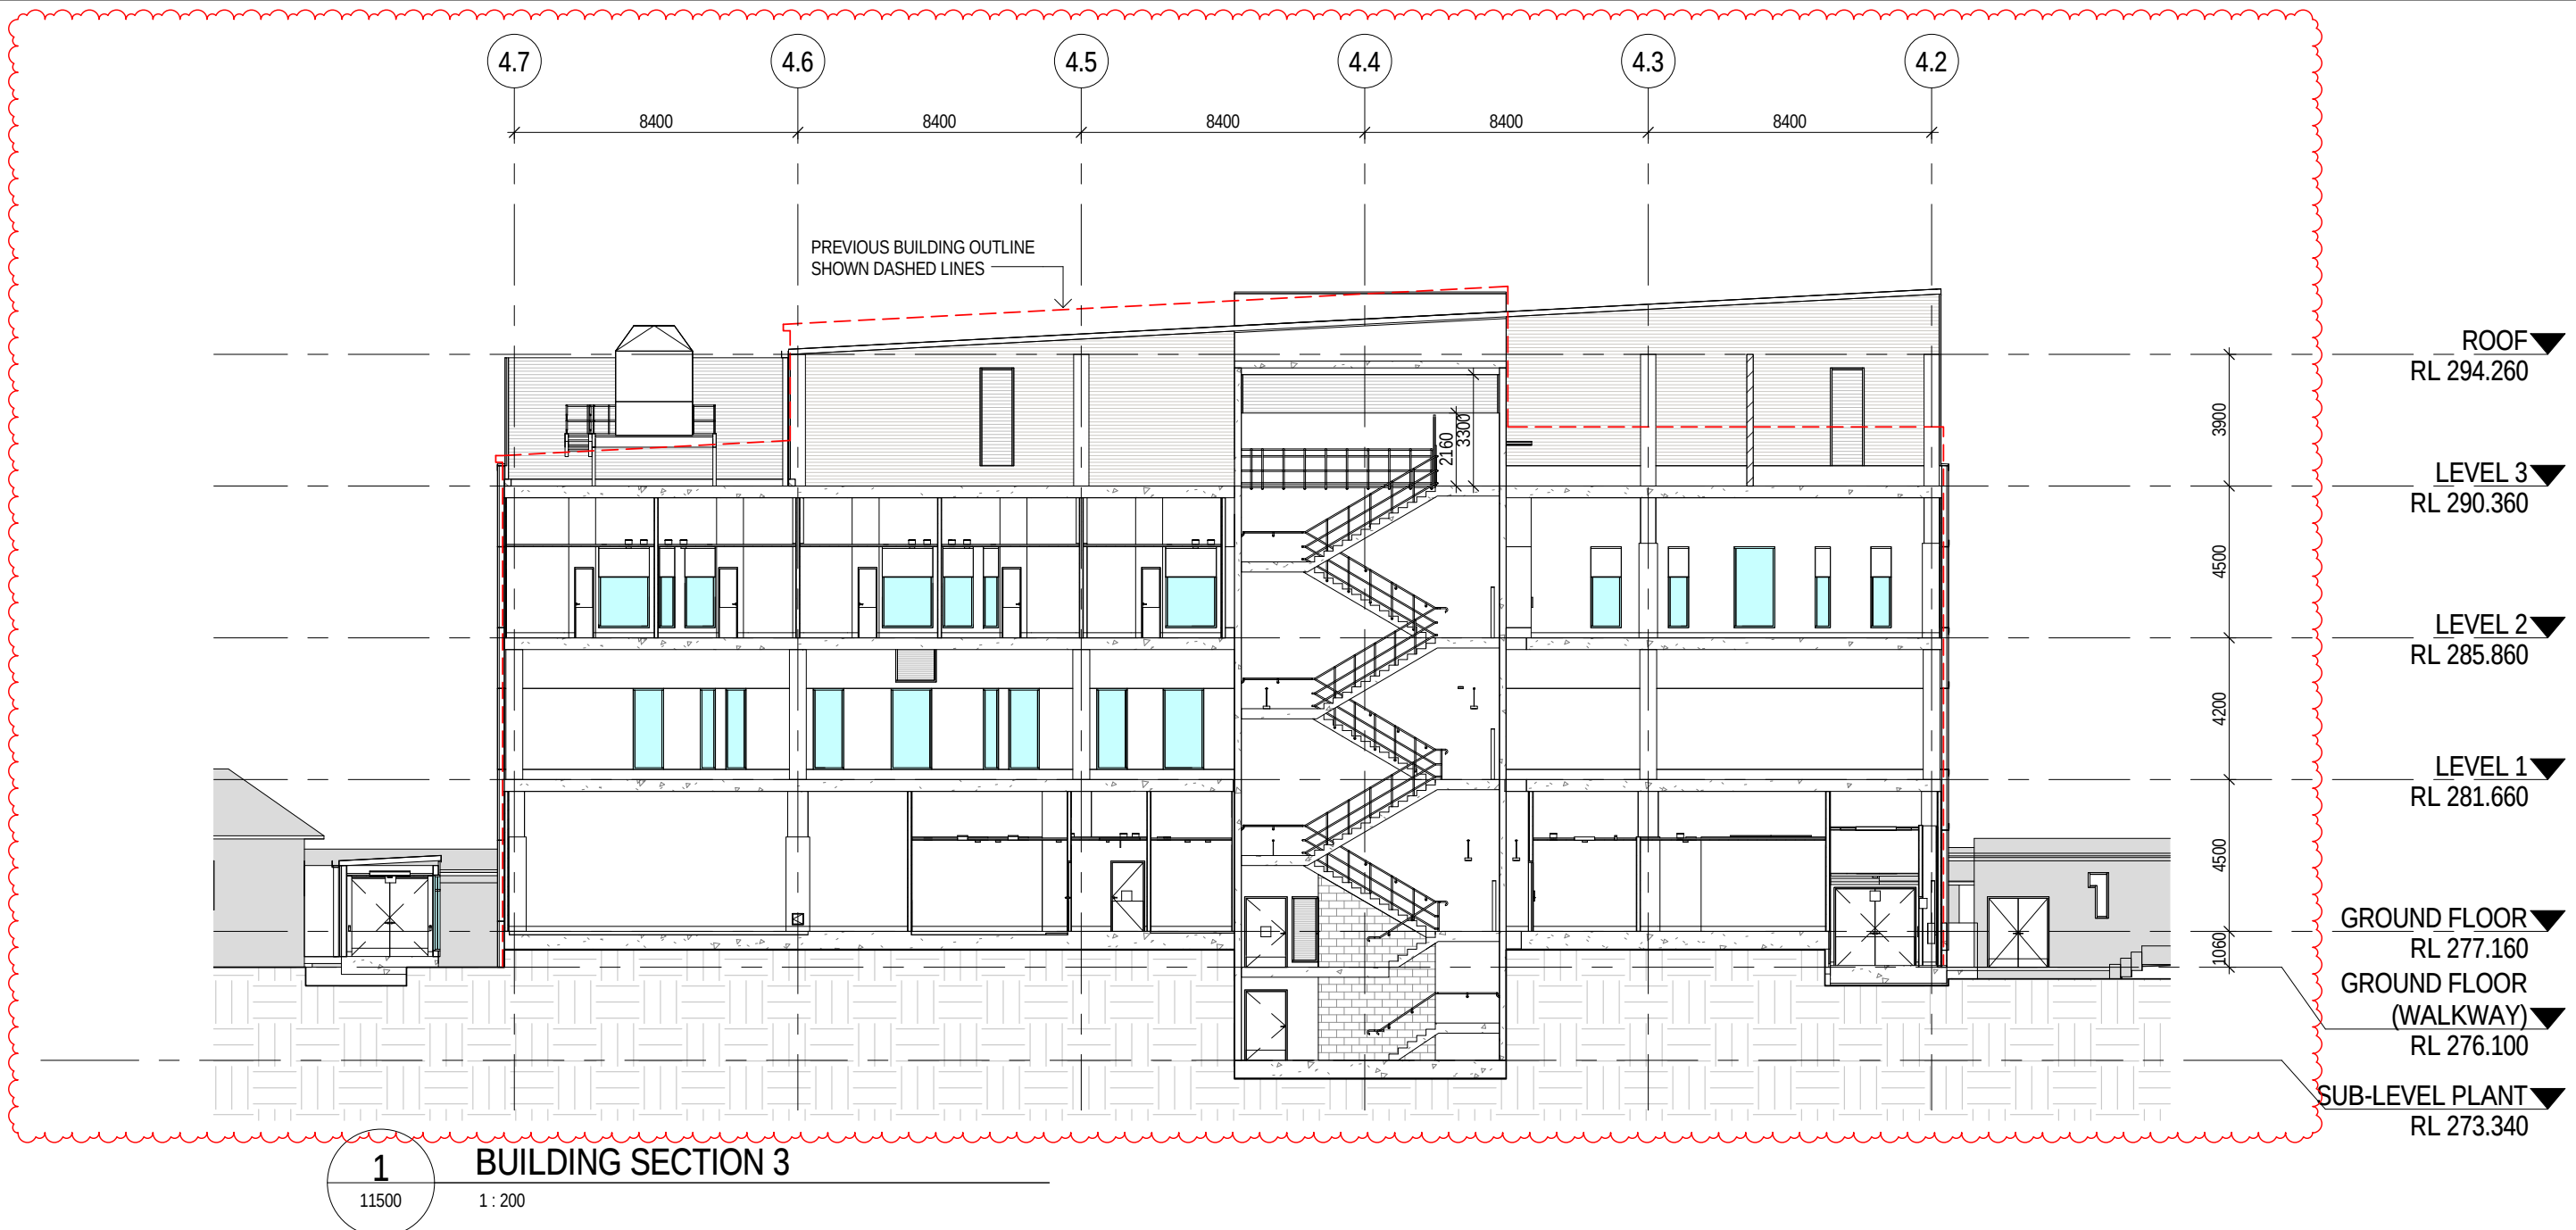

16/03/2018 6:03:30 PM C:\nv6\2018\AR-SHELL-4-RVT\_Romina.TribolPis@hnrinc.com.nv

| REV | DATE     | DESCRIPTION           | DWN | CHK   |
|-----|----------|-----------------------|-----|-------|
| 1   | 07/04/17 | ISSUED FOR 50% DD     | GC  | DJM   |
| 2   | 10/05/17 | ISSUED FOR 70% DD     | GC  | BC/PR |
| 3   | 30/06/17 | ISSUED FOR 100% DD    | GC  | DJM   |
| 4   | 30/08/17 | FACADE REVISIONS      | PR  | DJM   |
| 5   | 15/03/18 | SECTION 96 SUBMISSION | RT  | DJM   |

KEY:

0 500 2000 4000  
1:100mm

PROJECT MANAGER: **SAVILLS**  
LEVEL 25, GOVERNOR PHILLIP  
TOWER, 1 FARRER PLACE  
SYDNEY, NSW 2000 P: 02 8215 8888



CONTRACTOR: **HANSEN YUNCKEN**  
BUILDING 1, LEVEL 3  
75-85 O'RIORDAN STREET  
ALEXANDRIA, NSW 2015 P: 02 9770 7600



CLIENT: **HEALTH INFRASTRUCTURE**  
LEVEL 14  
77 PACIFIC HIGHWAY  
NORTH SYDNEY, NSW 2059 P: 02 9978 5427  
F: 02 8904 1377  
marin.cook@hnrinfra.health.nsw.gov.au



ARCHITECT:



Level 1, 155 Walker Street, North Sydney NSW 2060, Australia  
+61 2 9558 2845 | [hnrinfra.com.au](http://hnrinfra.com.au)  
The Blue Cross NSW Group (NSW) Pty. Limited as trustee for  
The Blue Cross NSW Trust AFD 56 850 356 973 trading as HDR.

PROJECT:

**DHS Redevelopment Stage 4**

DRAWING TITLE:

**BUILDING SECTIONS  
STAGE 4 - SHEET 2**

SCALE:

**1 : 200 @ A1**

DRAWING NUMBER:

**AR-4-18502**

PROJECT NUMBER:

**269055**

REVISION:

**5**

**FOR INFORMATION**

PREVIOUS DRAWING NUMBER: AR-4-15402 [5]