


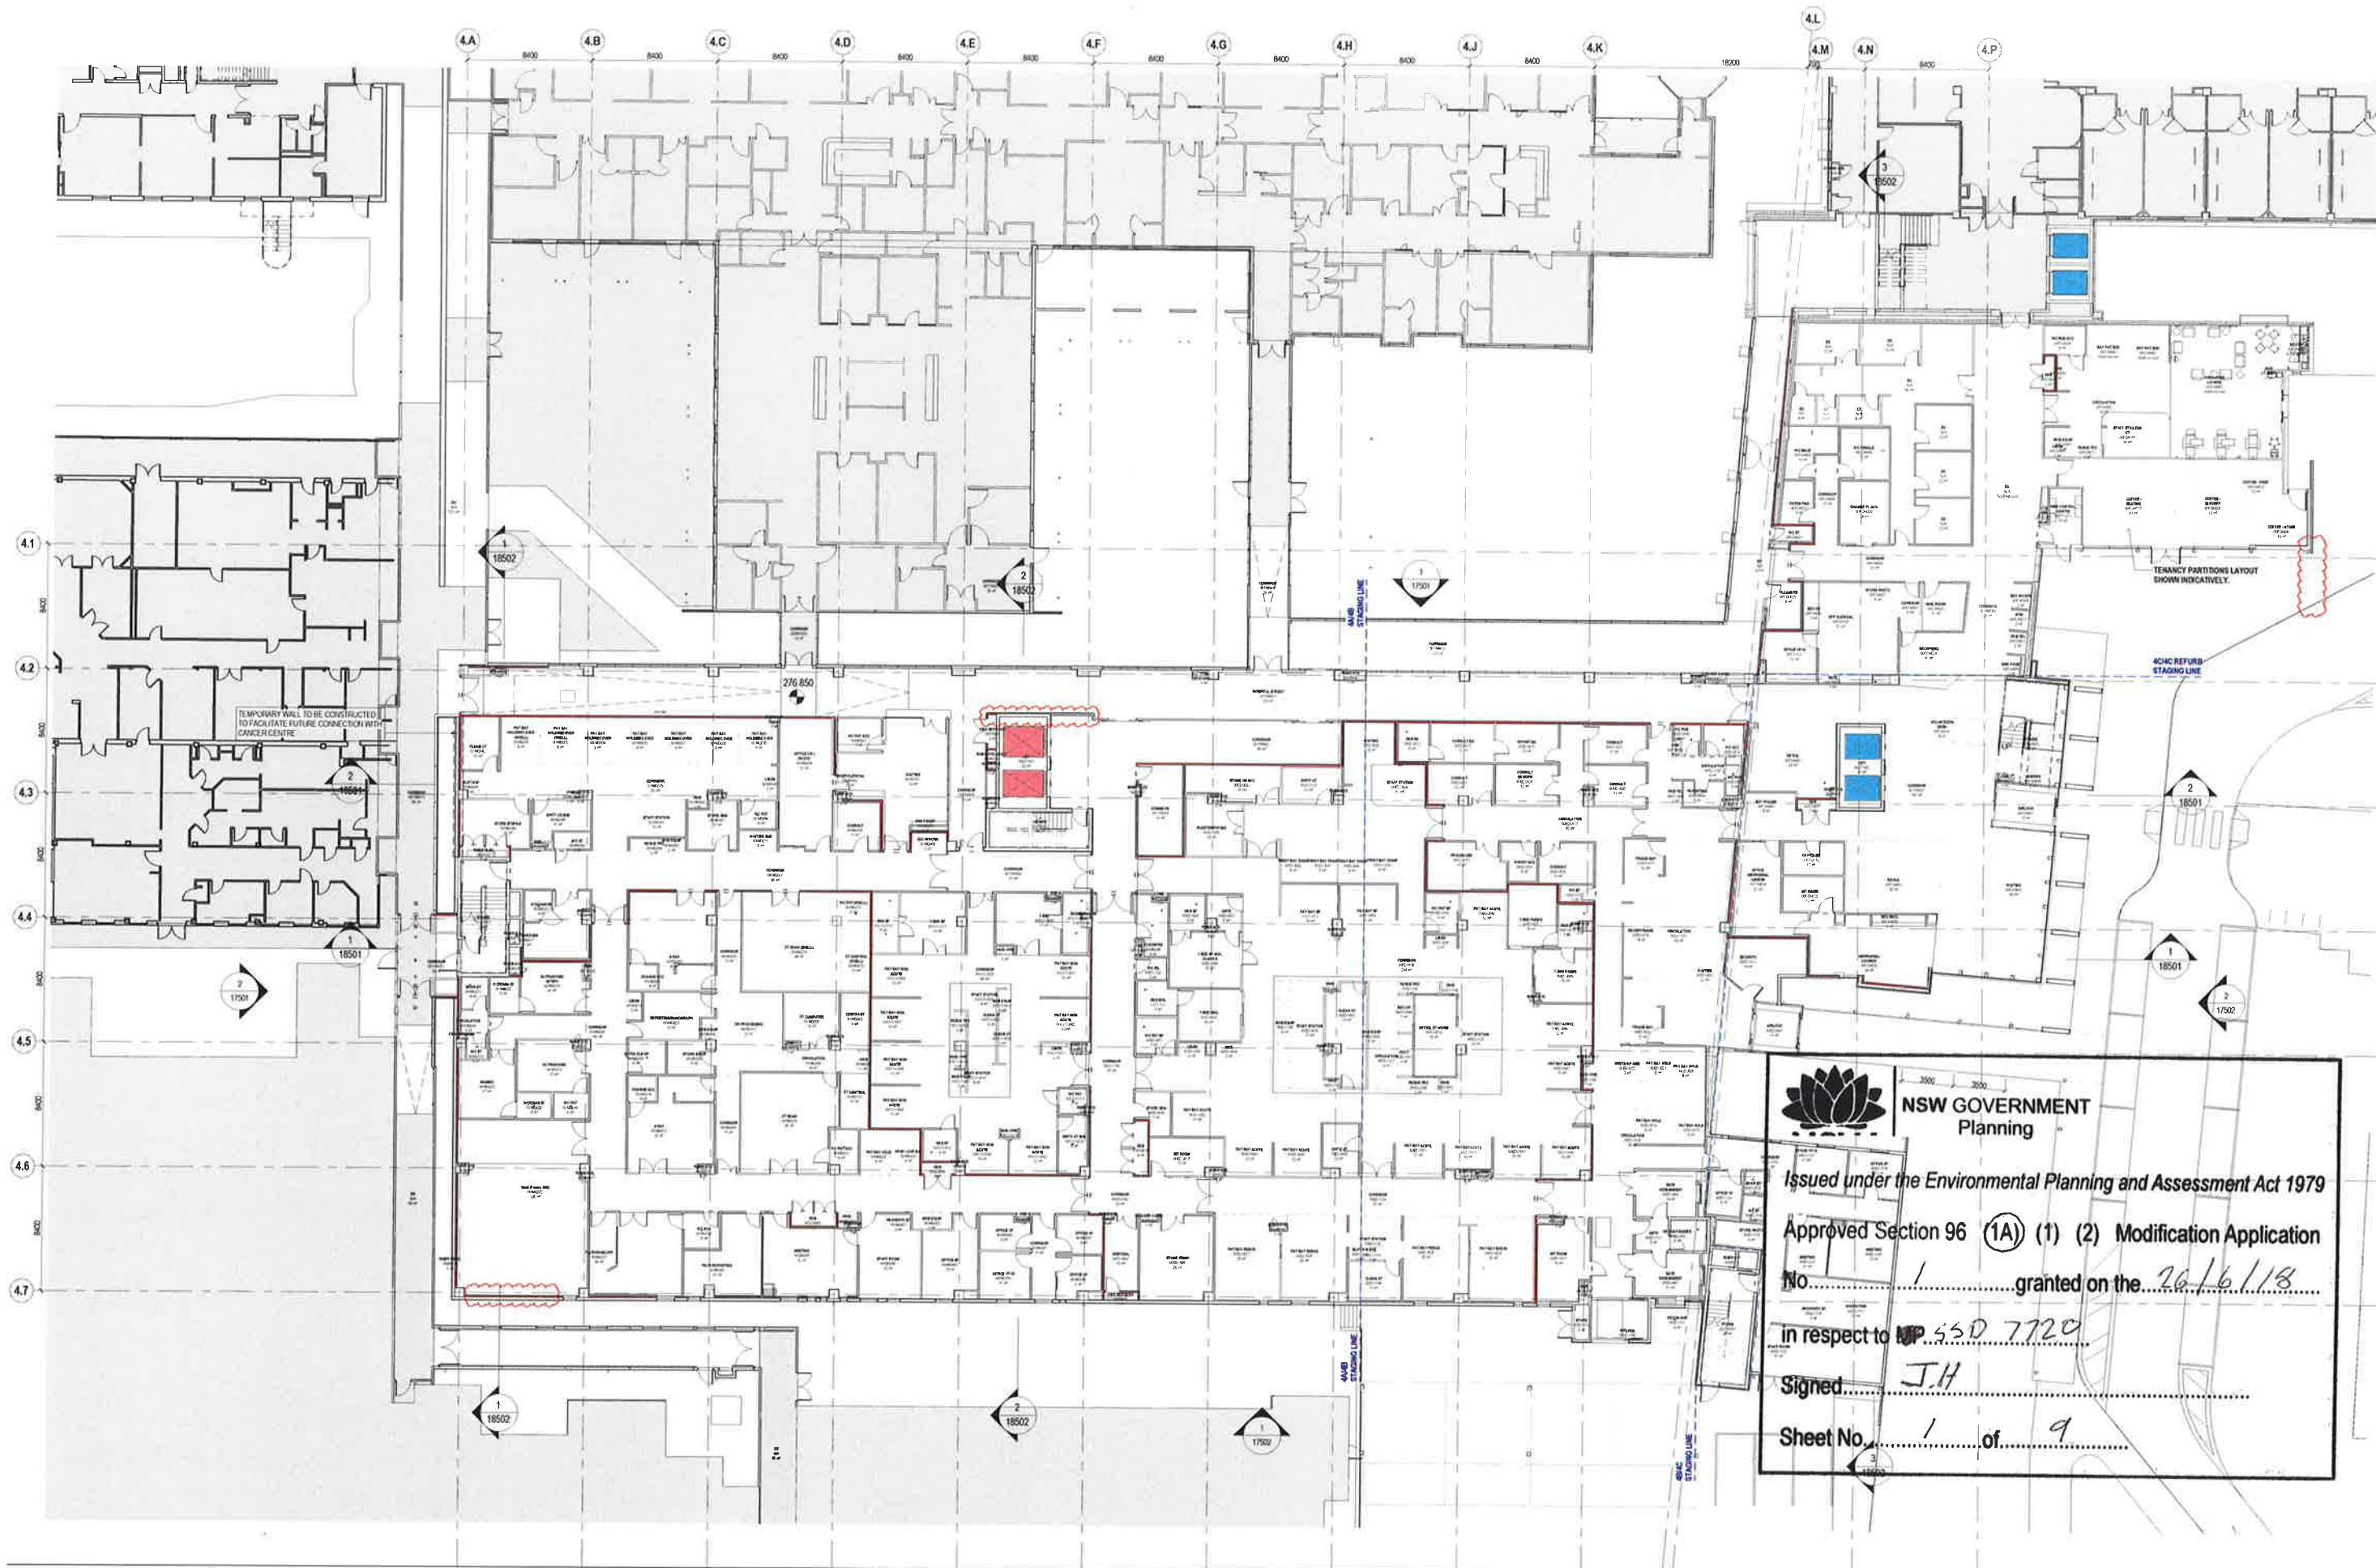

NSW GOVERNMENT
Planning

Issued under the Environmental Planning and Assessment Act 1979

Approved Section 96 (1A) (1) (2) Modification Application

No. 1 granted on the 26/6/18

in respect to MP 55D 7720

Signed J.H.

Sheet No. 1 of 9

16/03/2018 5:43 PM C:\w\018\AR-SHELL-4-RVT_Renova\18018\ar-savills\18018.dwg

REV	DATE	DESCRIPTION	DWN	CHK
1	26/06/17	ISSUED FOR INFORMATION	OC	DJM
2	30/06/17	ISSUED FOR 100% DD	OC	DJM
3	12/07/17	ISSUED FOR 100% DD UPDATE	OC	DJM
4	03/08/17	ISSUED FOR 100% DD UPDATE	OC	DJM
5	09/08/17	ISSUED FOR 100% DD UPDATE	OC	DJM
6	01/09/17	ISSUED FOR SSD REPORT	OC	DJM
7	20/09/17	RED LIFT REVISION	AA	DJM
8	15/09/18	SECTION 96 SUBMISSION	RT	DJM

KEY:



0 500 2000 4000
1:100mm

PROJECT MANAGER: SAVILLS
LEVEL 25, GOVERNOR PHILIP
TOWER, 1 FARRER PLACE
SYDNEY, NSW 2000



CONTRACTOR: HANSEN YUNCKEN
BUILDING 1, LEVEL 3
75-85 OROBOROS STREET
ALEXANDRIA, NSW 2015



CLIENT: HEALTH INFRASTRUCTURE
LEVEL 14
77 PRADE HIGHWAY
NORTH SYDNEY, NSW 2059



ARCHITECT: HJR
LEVEL 10, 100 ROYAL AVENUE, SYDNEY, NSW 2000
TEL: 02 9232 4200
WWW.HJR.COM.AU



PROJECT: DHS Redevelopment Stage 4

DRAWING TITLE: GENERAL ARRANGEMENT PLAN
STAGE 4, GROUND FLOOR

SCALE: 1:200 @ A1


PROJECT NUMBER: 269055

DRAWING NUMBER: AR-4-11500

REVISION: 11

PREVIOUS DRAWING NUMBER: AR-4-11001 [9]

FOR INFORMATION

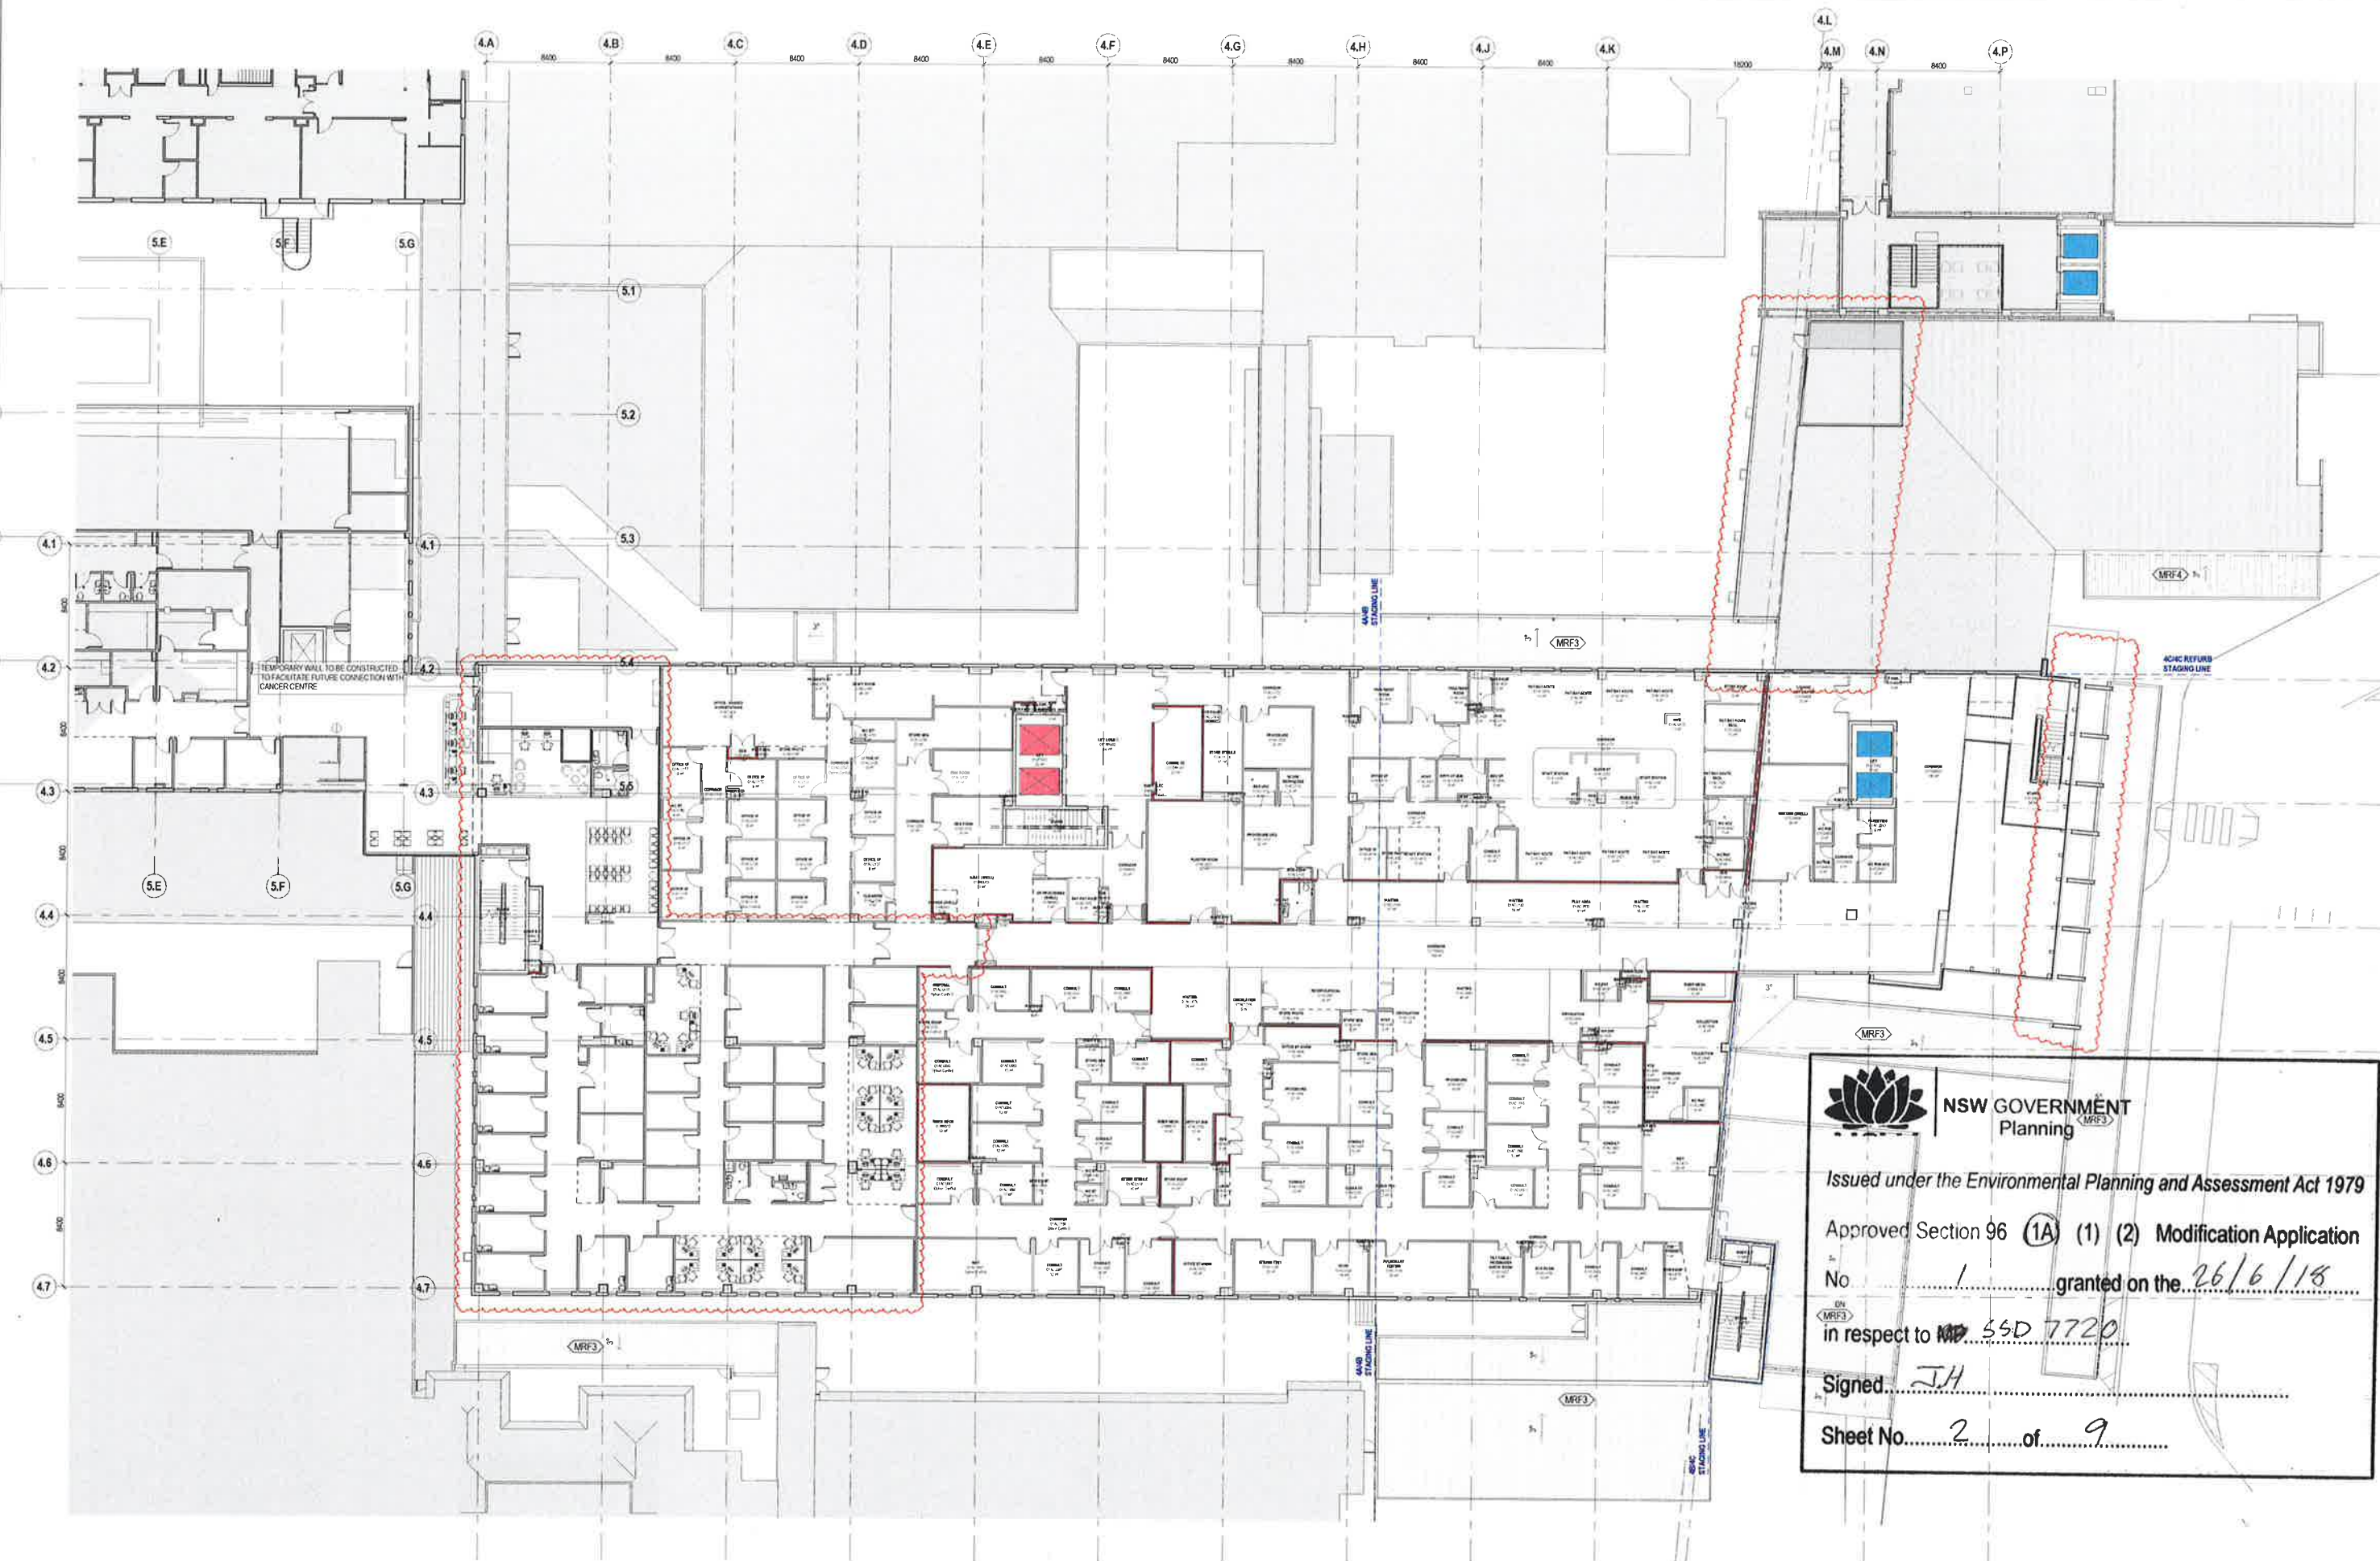



NSW GOVERNMENT
Planning

Issued under the Environmental Planning and Assessment Act 1979


Approved Section 96 (1A) (1) (2) Modification Application

No. 1 granted on the 26/6/18

in respect to MD 55D 7720

Signed JH

Sheet No. 2 of 9

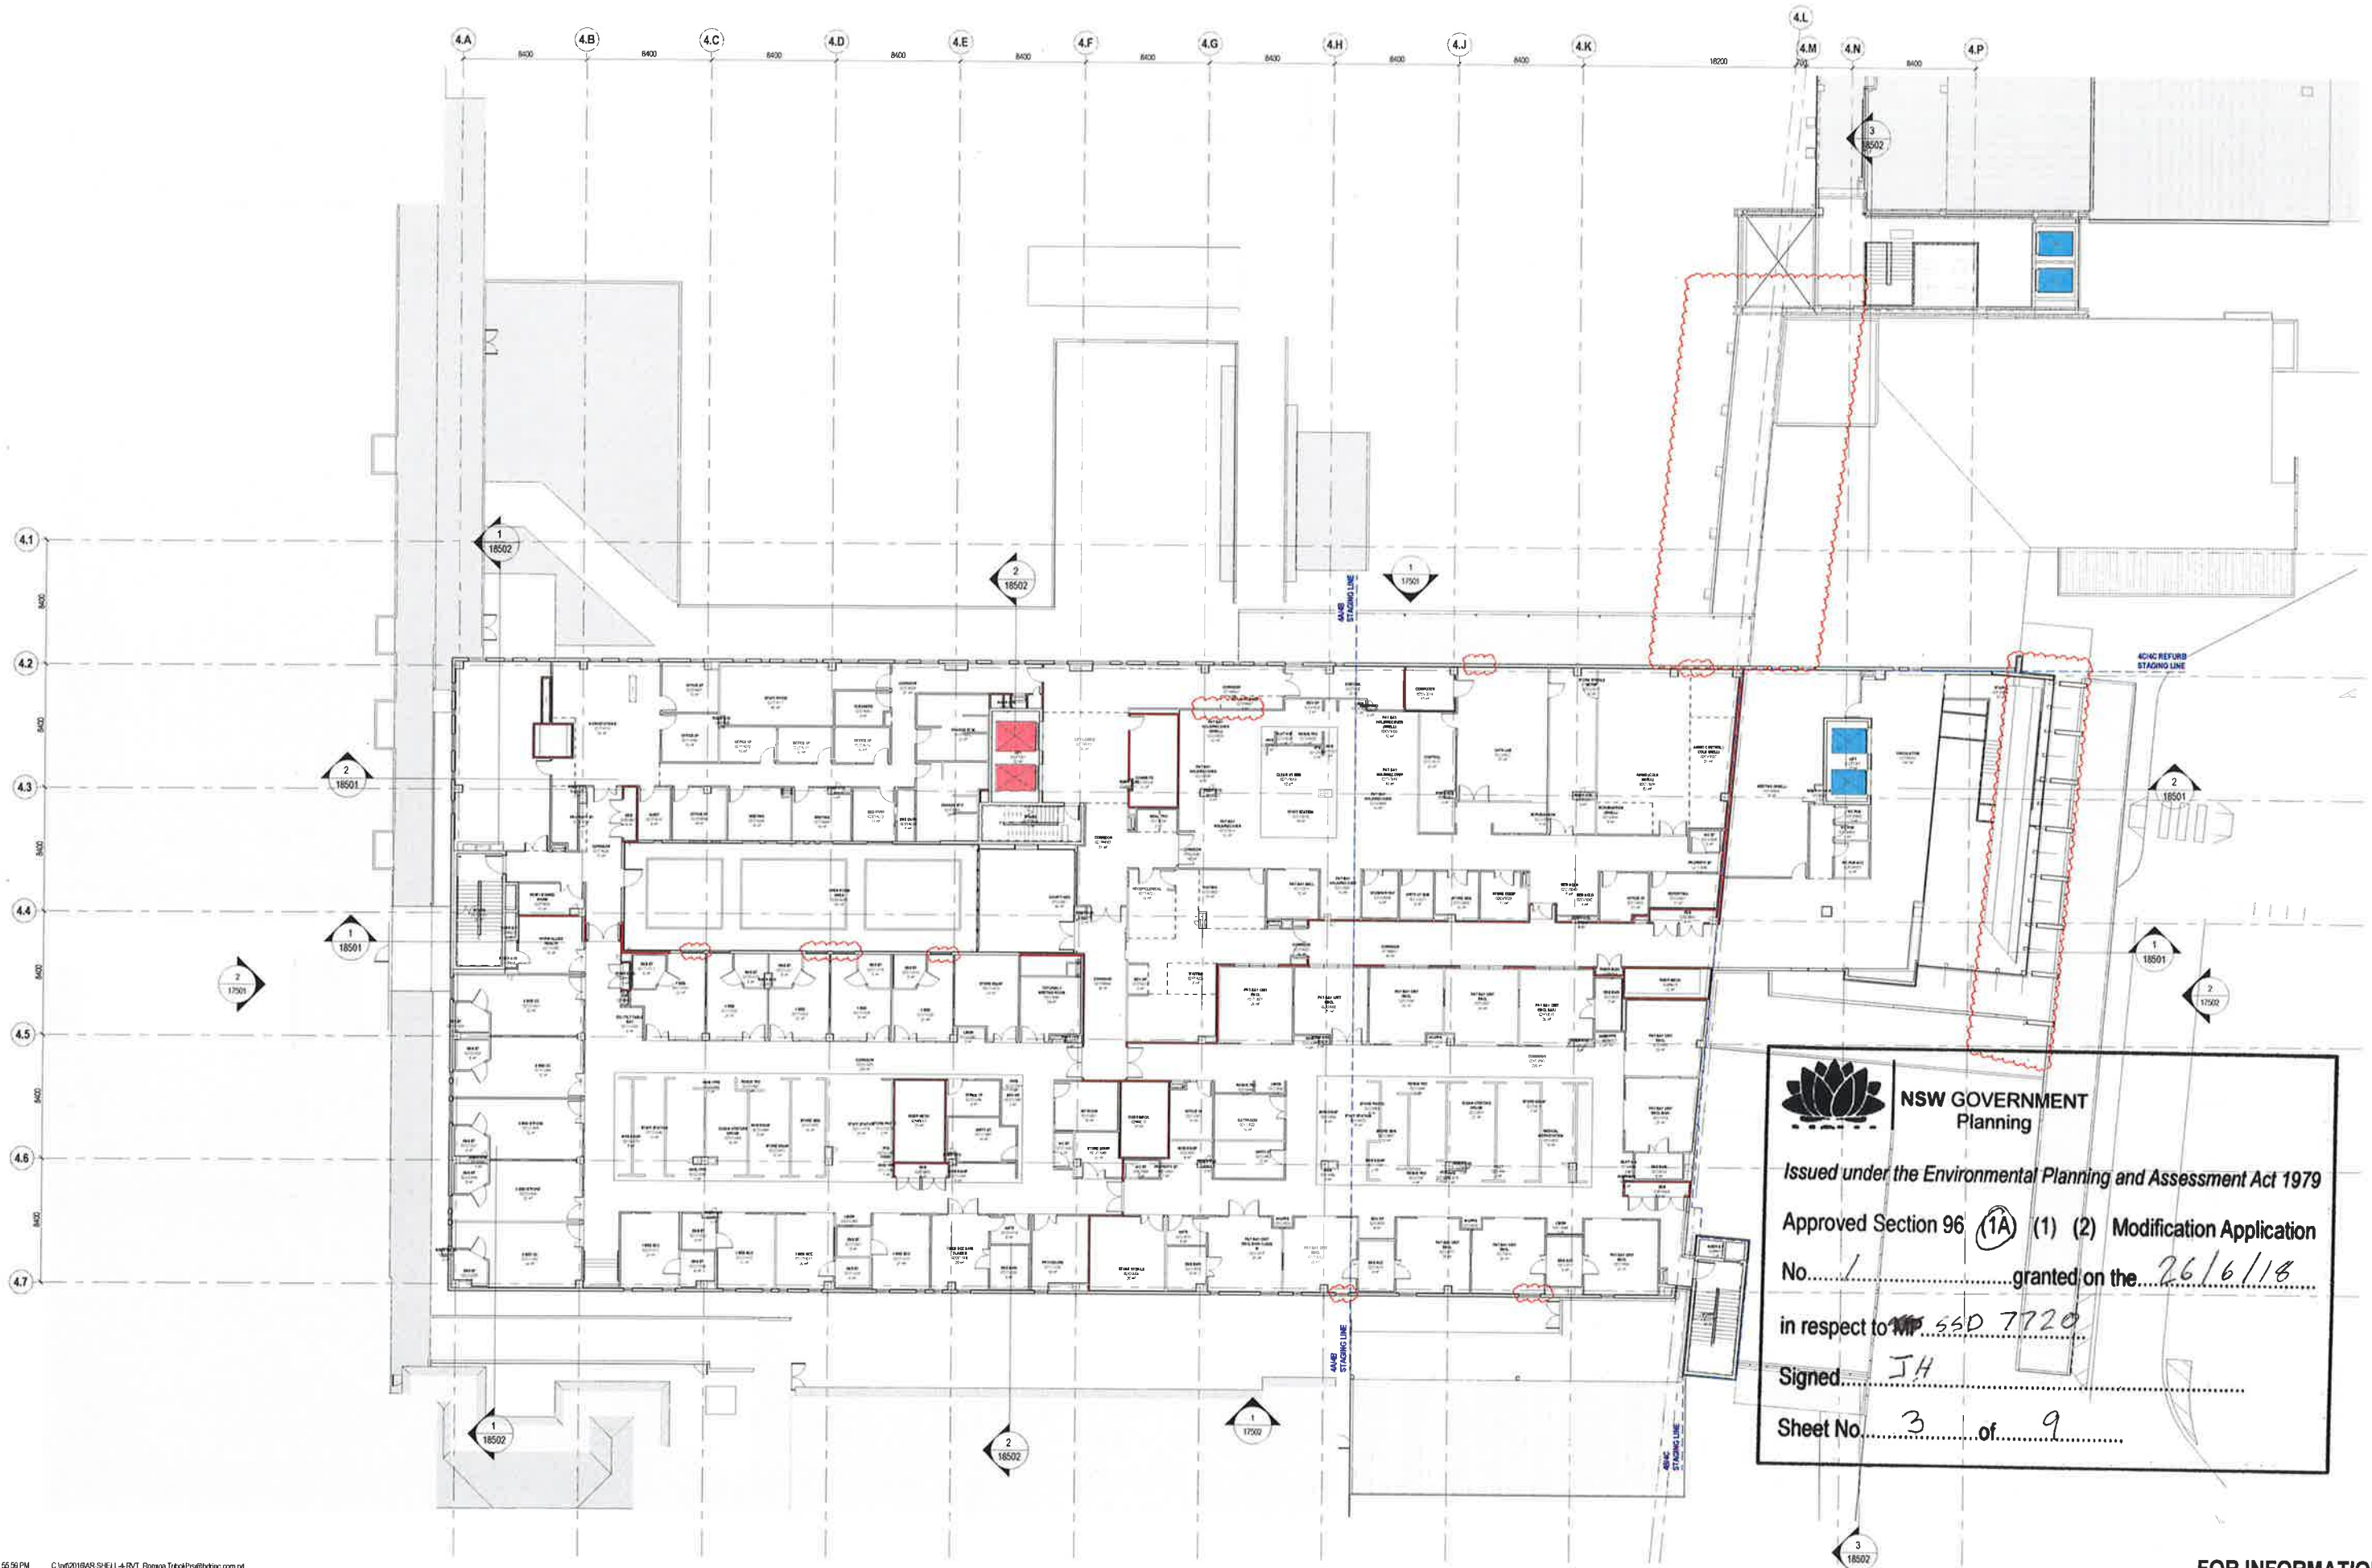



**NSW GOVERNMENT
Planning**

Issued under the Environmental Planning and Assessment Act 1979

Approved Section 96 (1A) (1) (2) Modification Application
No. 1 granted on the 26/6/18
in respect to MP 56D 7720

Signed JH

Sheet No. 3 of 9

19/03/2018 5:55:50 PM C:\w\2018\AR-SHELL-4-RVT_Romana.Tribal\psd\hinc.com.rvt

REV	DATE	DESCRIPTION	OWN	CHK
1	07/04/17	ISSUED FOR 50% DD	GC	DJM
2	20/04/17	ISSUED FOR 100% DD	GC	DJM
3	12/07/17	ISSUED FOR 100% DD UPDATE	GC	DJM
4	03/08/17	ISSUED FOR 100% DD UPDATE	GC	DJM
5	05/08/17	ISSUED FOR 100% DD UPDATE	GC	DJM
6	01/09/17	ISSUED FOR SSD REPORT	GC	DJM
7	20/10/17	RED LIFT REVISION	AA	DJM
8	15/03/18	SECTION 96 SUBMISSION	RT	DJM

KEY: TRUE NORTH



0 500 2000 4000
1:100mm

PROJECT MANAGER: SAVILLS
LEVEL 25, GOVERNOR PHILLIP
TOWER, 1 FARRER PLACE
SYDNEY, NSW 2000
P 02 8215 8888

CONTRACTOR: HANSEN YUNCKEN
BUILDING 1, LEVEL 3
75-85 O'ROURDAN STREET
ALEXANDRIA, NSW 2015
P 02 9770 7000

CLIENT: HEALTH INFRASTRUCTURE
LEVEL 14
77 PACIFIC HIGHWAY
NORTH SYDNEY, NSW 2060
P 02 9978 5427
F 02 9604 1377
m.hinc@health.nsw.gov.au

ARCHITECT: 
HDR
14/01/2018 10:00 AM
14/01/2018 10:00 AM
14/01/2018 10:00 AM

PROJECT: **DHS Redevelopment Stage 4**

DRAWING TITLE:
**GENERAL ARRANGEMENT PLAN
STAGE 4 - LEVEL 2**

SCALE: **1 : 200 @ A1**


DRAWING NUMBER:
AR-4-11502

PROJECT NUMBER:
269055

REVISION:
11

PREVIOUS DRAWING NUMBER: AR-4-11201 [9]

FOR INFORMATION

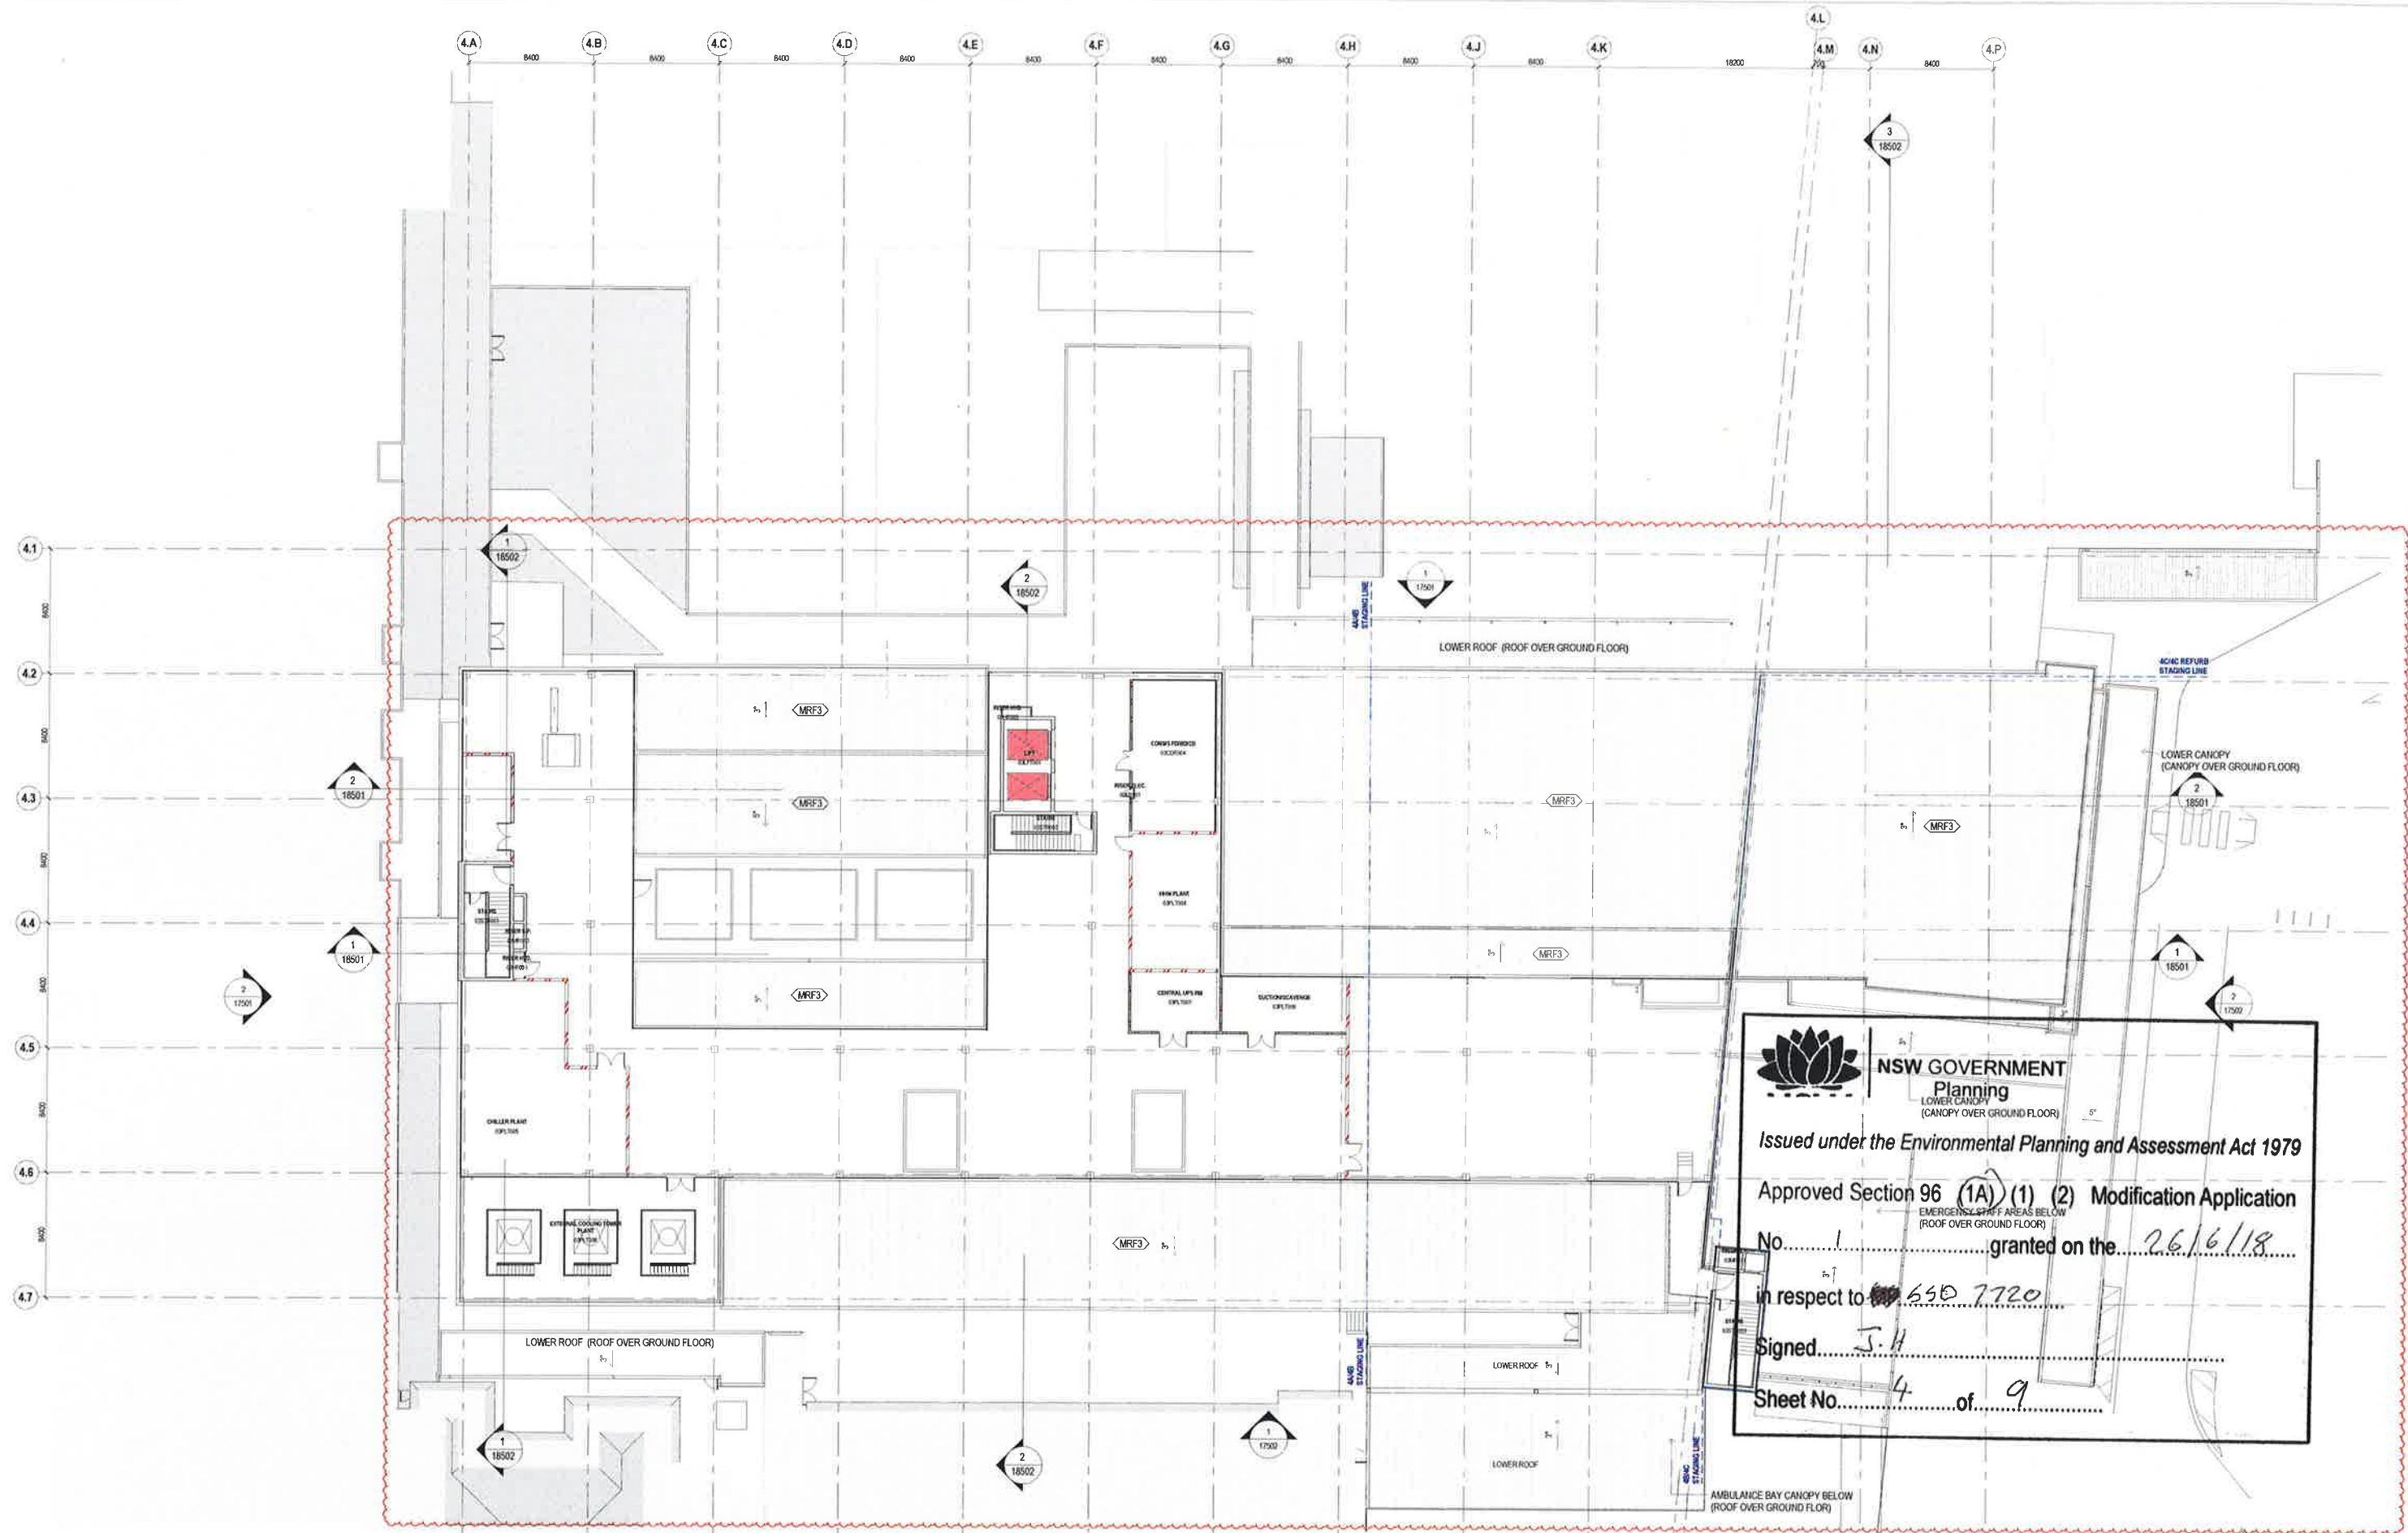



NSW GOVERNMENT
Planning
LOWER CANOPY
(CANOPY OVER GROUND FLOOR)

Issued under the Environmental Planning and Assessment Act 1979

Approved Section 96 (1A) (1) (2) Modification Application

No. 1 granted on the 26/6/18


in respect to 650 7720

Signed J.H.

Sheet No. 4 of 9

15/09/2018 4:11 PM C:\v\2018\AR-SHELL-4-RVT_Roma Tabor\p\td\hinc.com.nf

REV	DATE	DESCRIPTION	OWN	CHK
1	10/09/17	ISSUED FOR ZON DD	GC	SCF
2	26/09/17	ISSUED FOR INFORMATION	GC	DJM
3	30/09/17	ISSUED FOR 100% DD	GC	DJM
4	12/01/17	ISSUED FOR 100% DD UPDATE	GC	DJM
5	05/08/17	ISSUED FOR 100% DD UPDATE	GC	DJM
6	01/09/17	ISSUED FOR 100% DD UPDATE	GC	DJM
7	01/09/17	ISSUED FOR 100% DD UPDATE	GC	DJM
8	01/09/17	ISSUED FOR 100% DD UPDATE	GC	DJM
9	20/12/17	RED LIFT REVISION	AA	DJM
10	15/09/18	SECTION 96 SUBMISSION - DRAW T	SR	DJM

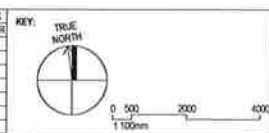

PROJECT MANAGER: SAVILLS
LEVEL 25, GOVERNOR PHILIP
TOWER, 1 FARRER PLACE
SYDNEY, NSW 2000
P 02 8215 8888



CONTRACTOR: HANSEN YUNCKEN
BUILDING 1, LEVEL 3
75-85 OROFORD STREET
ALEXANDRIA, NSW 2015
P 02 9770 7600



ARCHITECT:
100-100 Sydney Street, Sydney, NSW 2000
P 02 9215 8888
F 02 804 1377
www.hdr.com.au



CLIENT: HEALTH INFRASTRUCTURE
LEVEL 14
77 PACIFIC HIGHWAY
NORTH SYDNEY, NSW 2060
P 02 9678 5427
F 02 804 1377
health.infra@nsw.gov.au

PROJECT:
DHS Redevelopment Stage 4

DRAWING TITLE:
GENERAL ARRANGEMENT PLAN
STAGE 4 - LEVEL 3


SCALE:
1 : 200 @ A1

DRAWING NUMBER:
AR-4-11503

REVISION:
10

FOR INFORMATION

PREVIOUS DRAWING NUMBER: AR-4-11301 [8]

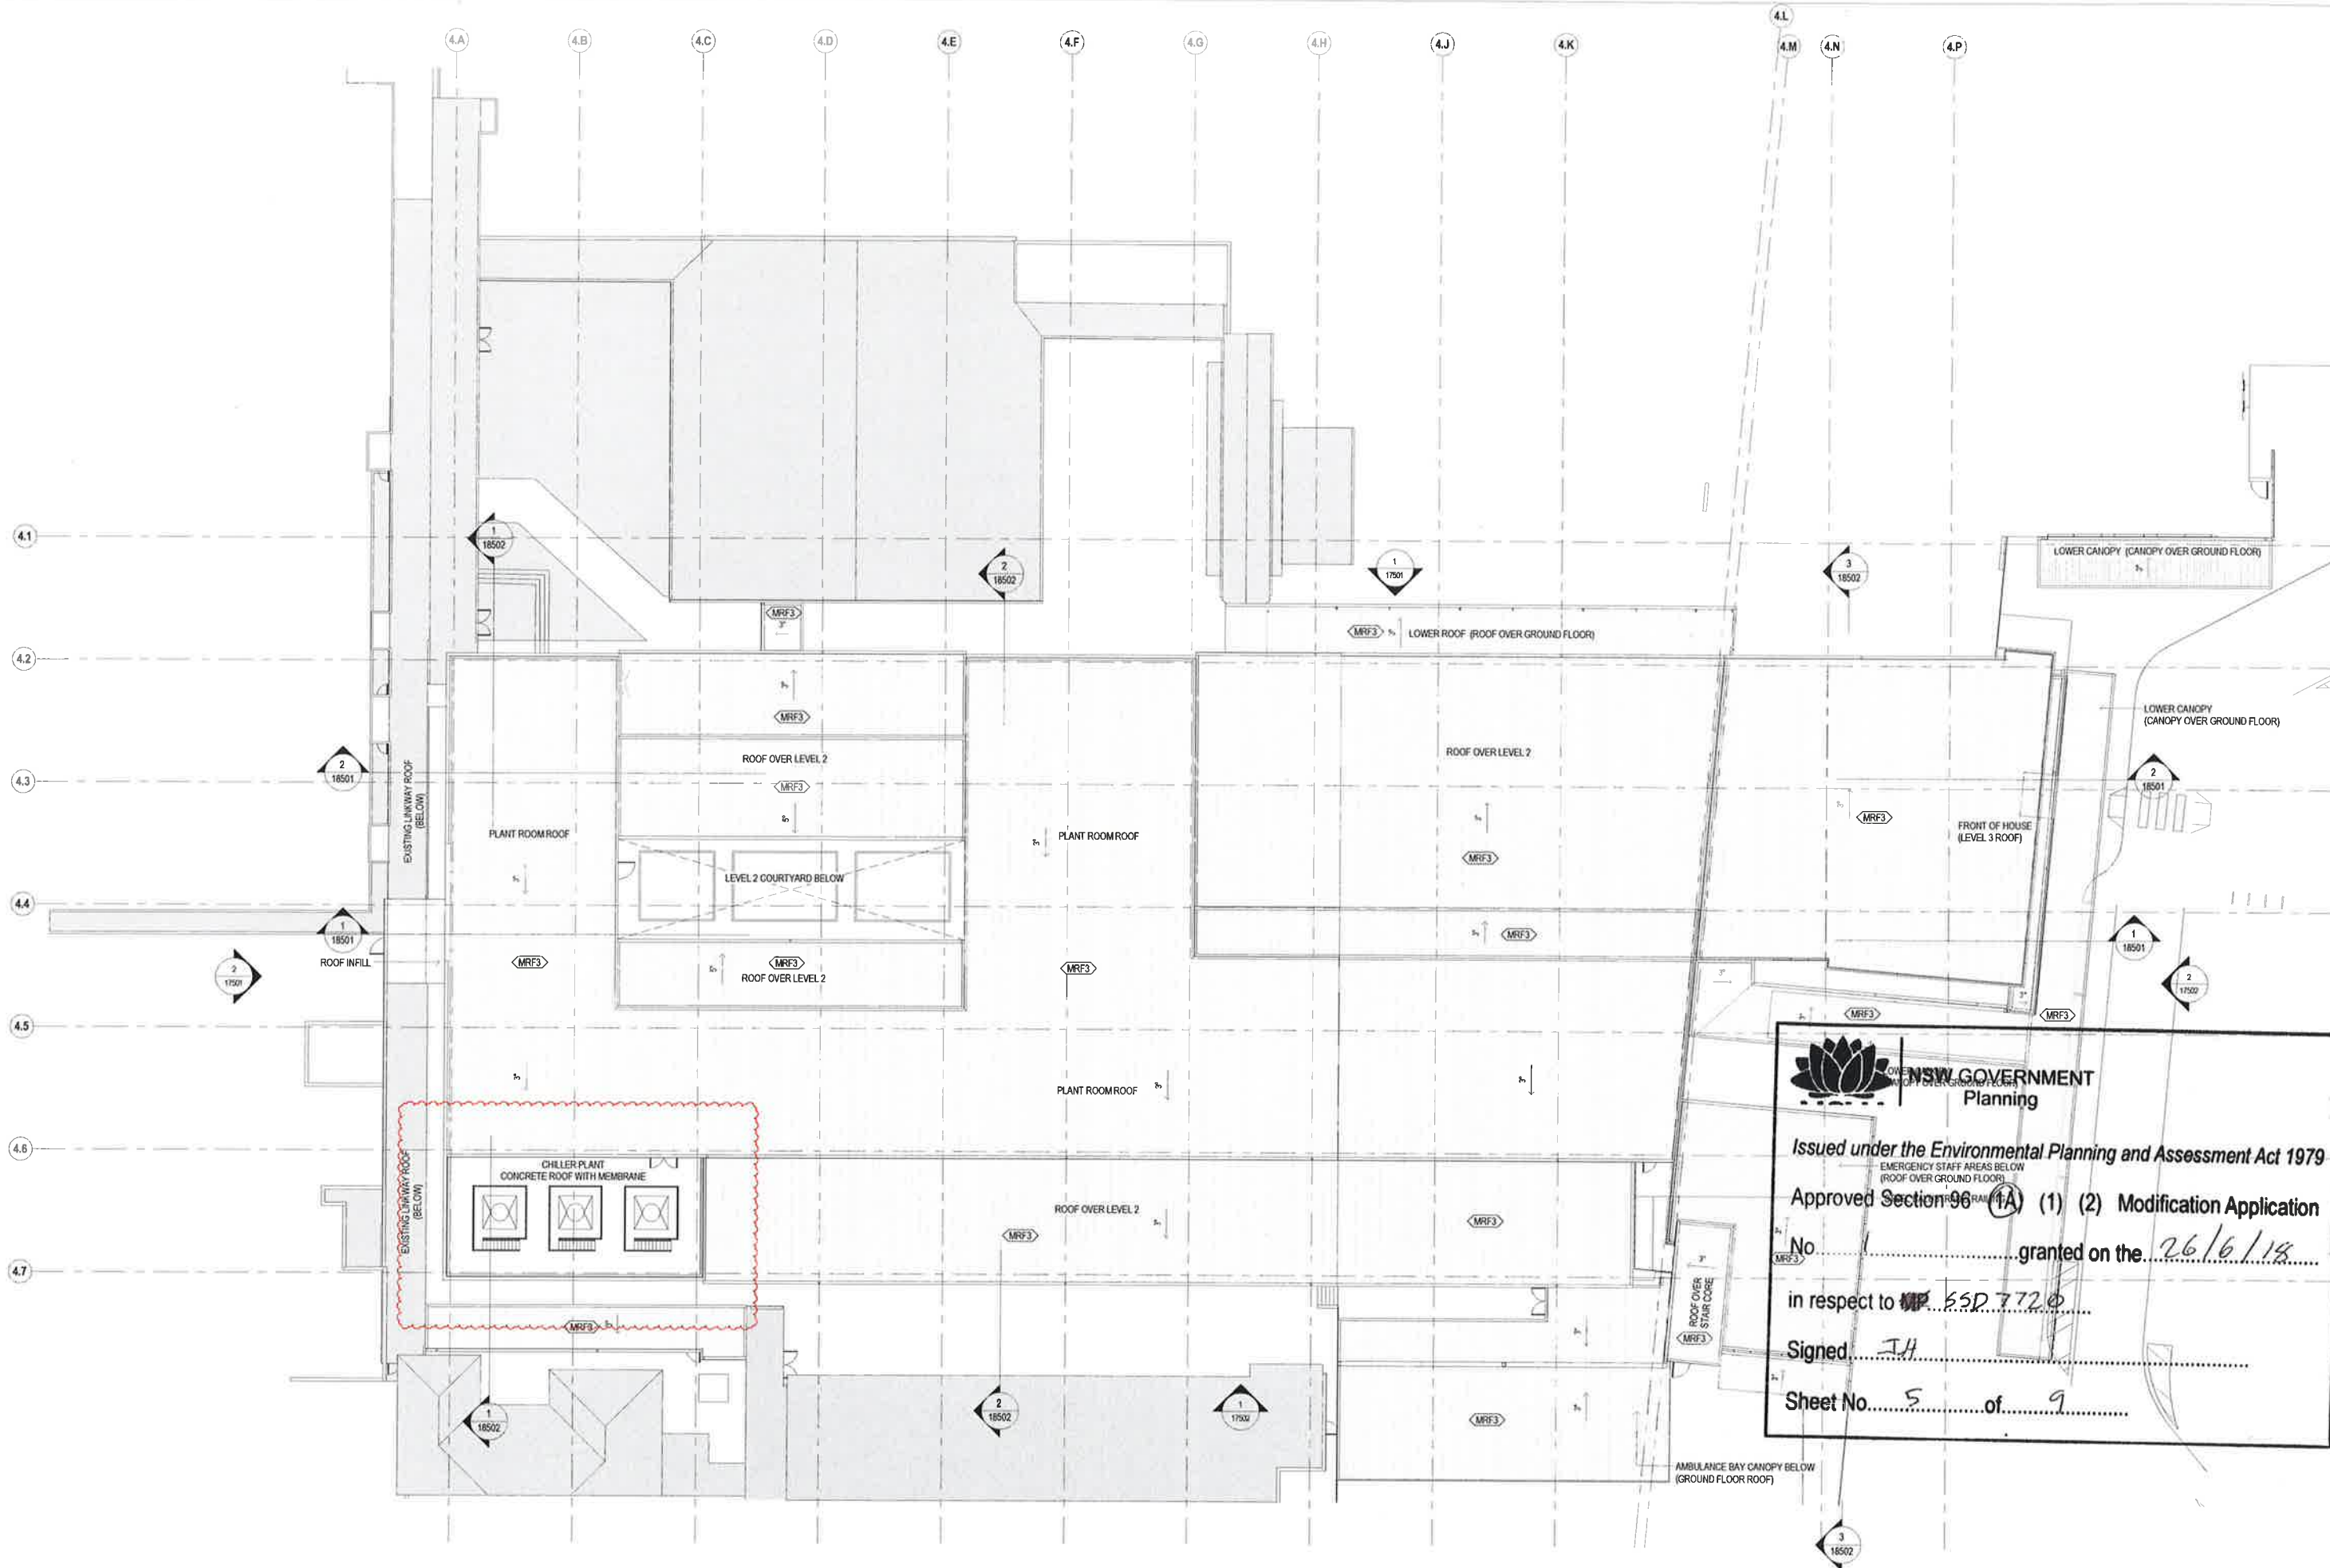


NSW GOVERNMENT
Planning

Issued under the *Environmental Planning and Assessment Act 1979*
EMERGENCY STAFF AREAS BELOW
(ROOF OVER GROUND FLOOR)

Approved Section 96 (1A) (1) (2) Modification Application
No. 1 granted on the 26/6/18
in respect to ESD 7720
Signed JH
Sheet No. 5 of 9

16/03/2018 5:56:50 PM C:\v\2018\HANS YUNCKEN\4\AVL_Rooms\1\16032018\16032018.dwg

REV	DATE	DESCRIPTION	OWN	CHK
1	15/01/18	SECTION 96 SUBMISSION	RET	DAW

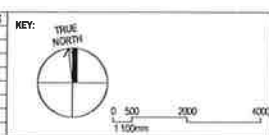

PROJECT MANAGER: SAVILLS
LEVEL 25 GOVERNOR PHILLIP
TOWER, 1 FARRER PLACE
SYDNEY, NSW 2000
P 02 8215 8888

CONTRACTOR: HANSEN YUNCKEN
BUILDING 1, LEVEL 3
75-85 O'ROURAN STREET
ALEXANDRIA, NSW 2015
P 02 9770 7600

CLIENT: HEALTH INFRASTRUCTURE
LEVEL 14
77 PACIFIC HIGHWAY
NORTH SYDNEY, NSW 2060
P 02 9578 5427
F 02 9504 1377
martin.cook@nhs.uk

ARCHITECT: HDR
Level 14, 225 Darling Street, North Sydney NSW 2060
P 02 9555 2888 F 02 9555 2889
The HDR Group Pty Ltd (ACN 001 171) is a company limited by guarantee.
The HDR Group Pty Ltd is a company limited by guarantee.


PROJECT: DHS Redevelopment Stage 4

DRAWING TITLE: ROOF PLAN
STAGE 4


SCALE: 1 : 200 @ A1
DRAWING NUMBER: AR-4-14600

PROJECT NUMBER: 269055
REVISION: 1

FOR INFORMATION

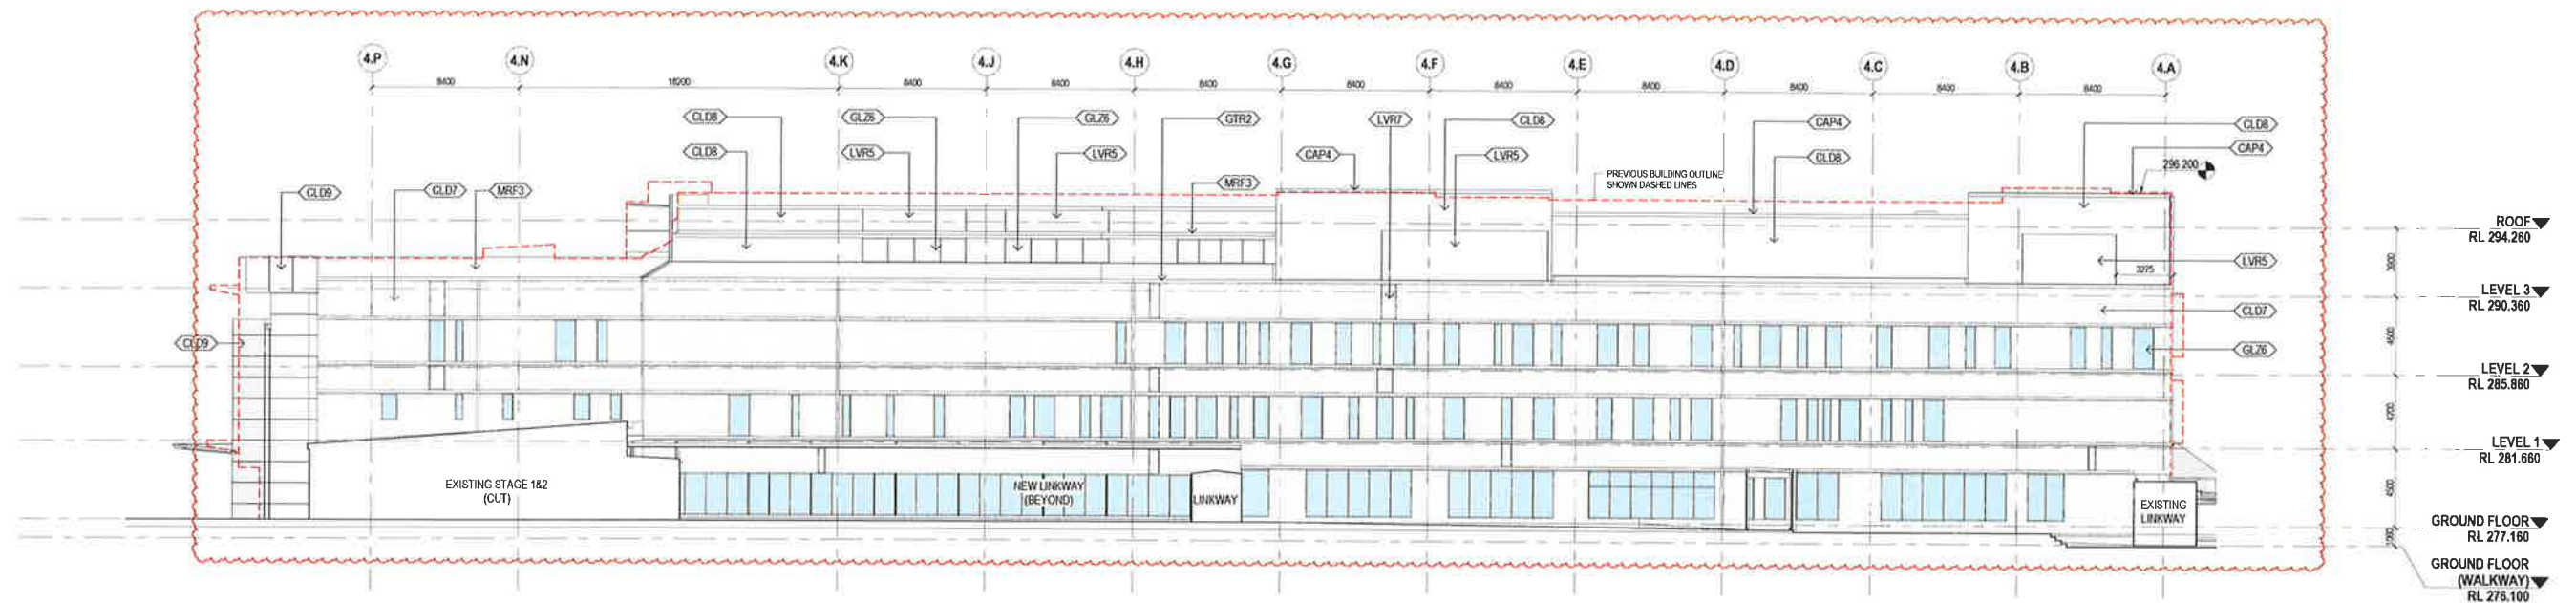

1 ELEVATION 1 - NORTH
1:200

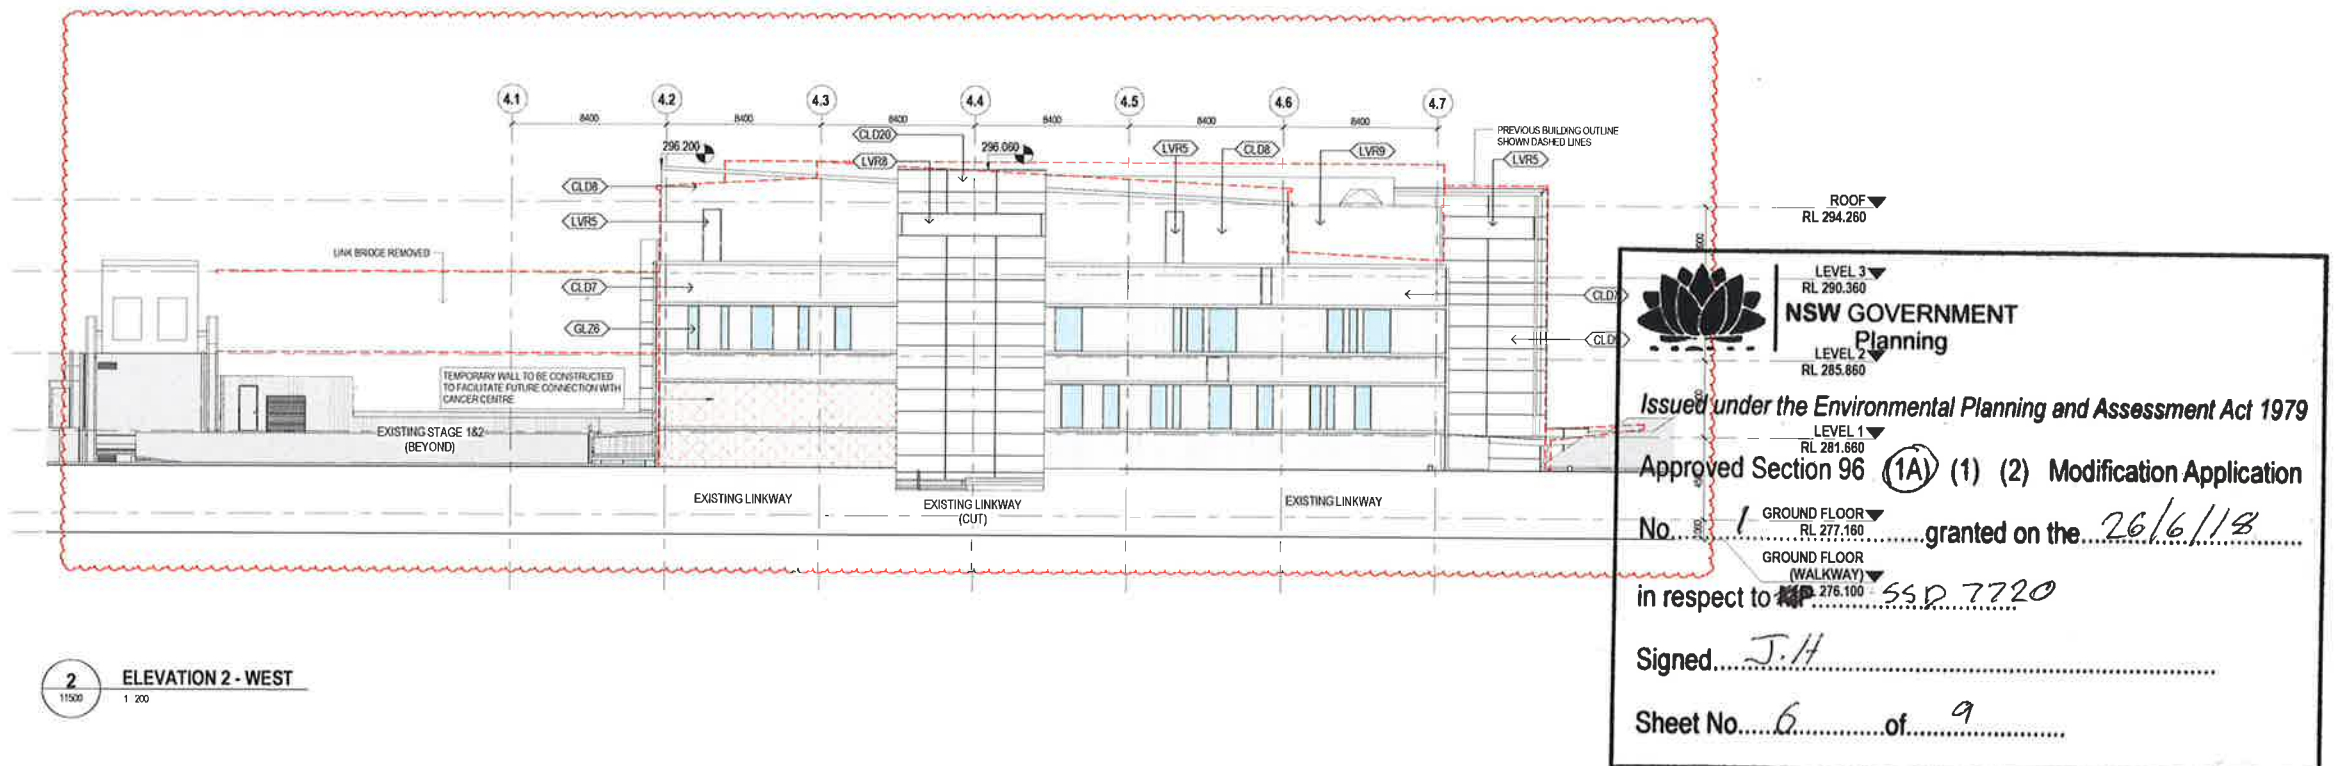

2 ELEVATION 2 - WEST
1:200

NSW GOVERNMENT
Planning

Issued under the Environmental Planning and Assessment Act 1979

Approved Section 96 (1A) (1) (2) Modification Application

No. 1 / GRANTED ON THE 26/6/18

in respect to 7720

Signed J.H.

Sheet No. 6 of 9

16/03/2018 5:59:28 PM C:\w\2016\AR-SHELL-4-RVT_Rosses TribaPos@rtrinc.com.n

REV	DATE	DESCRIPTION	OWN	CHK	KEY:
1	29/06/17	ISSUED FOR INFORMATION	GC	DJM	
2	30/06/17	ISSUED FOR 100% DD	GC	DJM	
3	12/07/17	ISSUED FOR 100% DD UPDATE	GC	DJM	
4	14/07/17	ISSUED FOR 100% DD UPDATE	GC	DJM	
5	05/08/17	ISSUED FOR 100% DD UPDATE	GC	DJM	
6	30/08/17	FACADE REVISIONS	PR	DJM	
7	29/10/17	RED LIFT REVISION	AA	DJM	
8	15/03/18	SECTION 96 SUBMISSION	RT	DJM	

0 500 2000 4000
1:100mm

PROJECT MANAGER: SAVILLS
LEVEL 26, GOVERNOR PHILLIP
TOWER, 1 FARRER PLACE
SYDNEY, NSW 2000

CONTRACTOR: HANSEN YUNCKEN
BUILDING 1, LEVEL 3
75-85 O'ROURKE STREET
ALEXANDRIA, NSW 2015

CLIENT: HEALTH INFRASTRUCTURE
LEVEL 14
77 PACIFIC HIGHWAY
NORTH SYDNEY, NSW 2060

ARCHITECT: HJR

PROJECT: DHS Redevelopment Stage 4

DRAWING TITLE: BUILDING ELEVATIONS
STAGE 4 - SHEET 1

DRAWING NUMBER: AR-4-17501



SCALE: 1:200 @ A1

PROJECT NUMBER: 269055

REVISION: 10

PREVIOUS DRAWING NUMBER: AR-4-15401 [8]

FOR INFORMATION

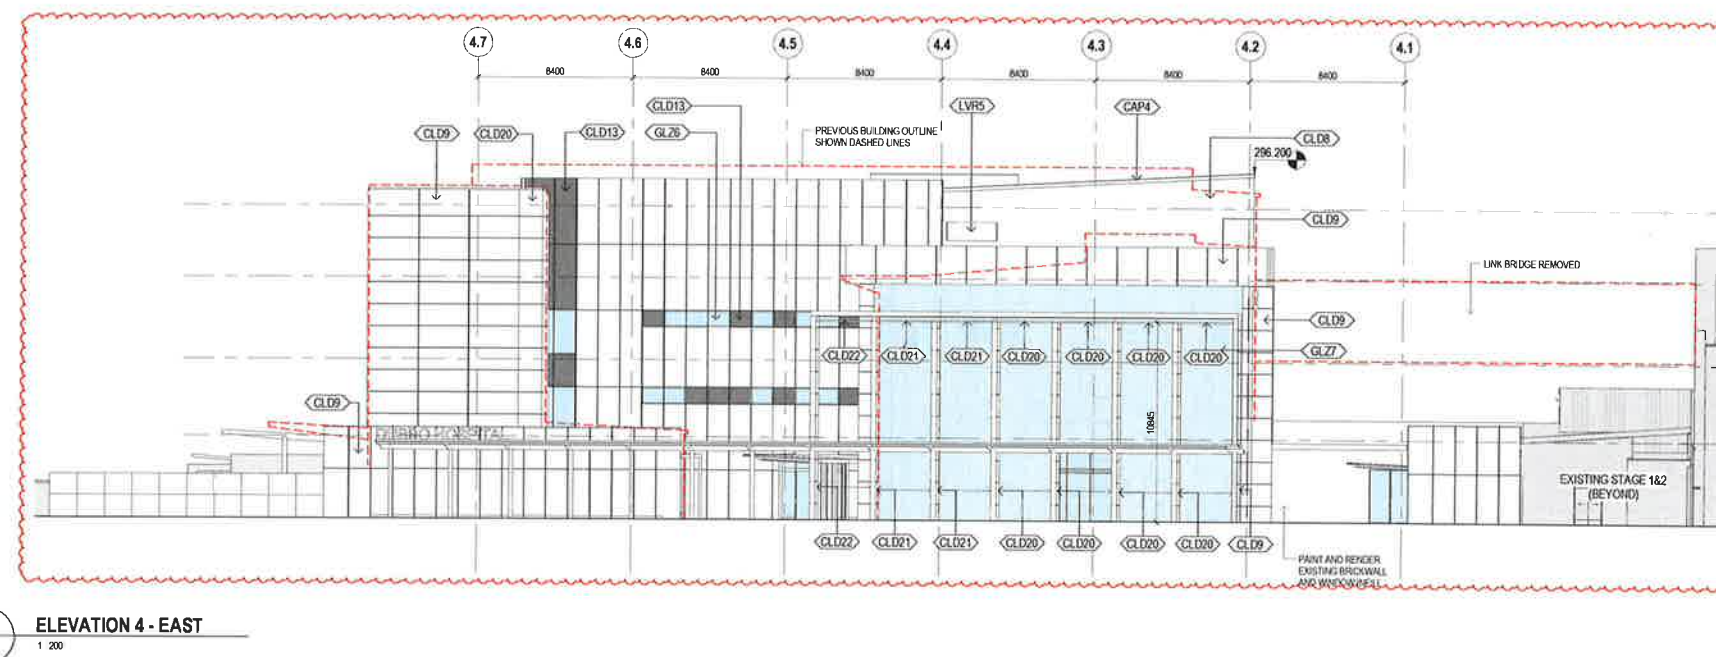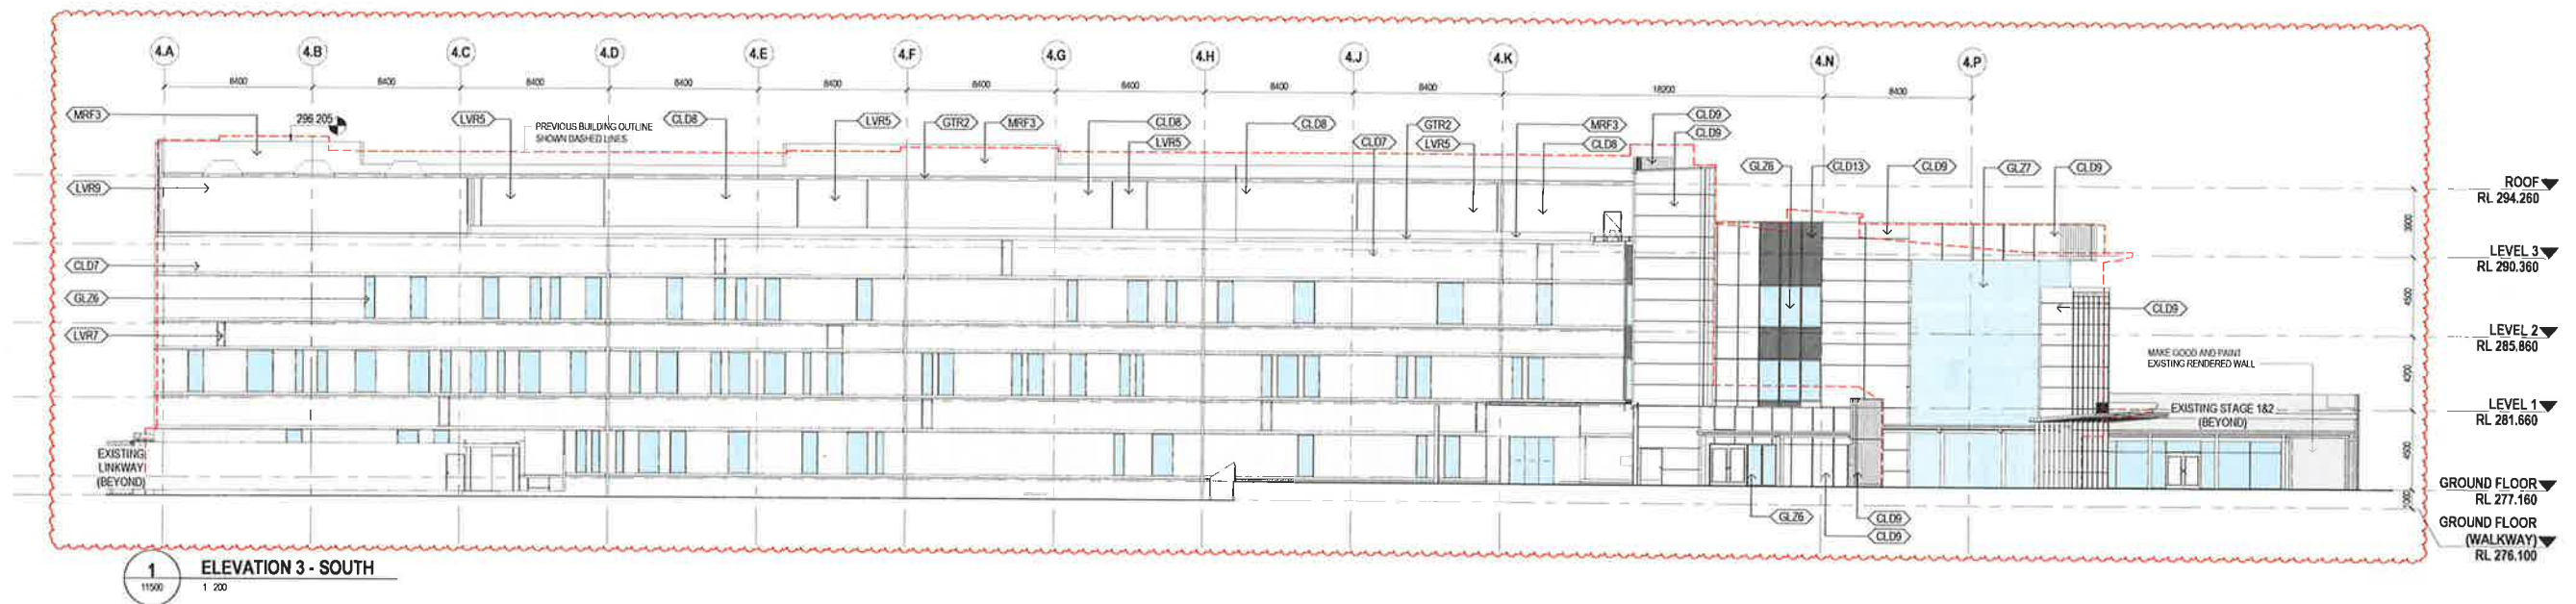

NSW GOVERNMENT Planning

Issued under the Environmental Planning and Assessment Act 1979

Approved Section 96(1A) (1) (2) Modification Application

No. 1 granted on the 26/6/18

in respect to 65D.7720

Signed J.H.

Sheet No. 7 of 9

16/03/2018 6:01:31 PM C:\v\2018\AR-SHELL-4-RVT_Ronnie.TribolPig@harc.com.au

REV	DATE	DESCRIPTION	DWN	CHK	KEY
1	27/03/17	ISSUED FOR INFORMATION	EC	DJM	
2	07/04/17	ISSUED FOR 50% DD	GC	DJM	
3	09/04/17	ISSUED FOR INFORMATION	GC	DJM	
4	30/04/17	ISSUED FOR 100% DD	GC	DJM	
5	12/05/17	ISSUED FOR 100% DD UPDATE	GC	DJM	
6	02/06/17	ISSUED FOR 100% DD UPDATE	GC	DJM	
7	30/06/17	FACADE REVISIONS	PR	DJM	
8	15/03/18	SECTION 90 SUBMISSION	RT	DJM	

0 500 2000 4000
1:100m

PROJECT MANAGER: SAVILLS
LEVEL 25, GOVERNOR PHILIP
TOWER, 1 FARRER PLACE
SYDNEY, NSW 2000

CONTRACTOR: HANSEN YUNCKEN
BUILDING 1, LEVEL 3
75 B5 O'ROURDAN STREET
ALEXANDRIA, NSW 2015

CLIENT: HEALTH INFRASTRUCTURE
LEVEL 14
77 PACIFIC HIGHWAY
NORTH SYDNEY, NSW 2060

ARCHITECT: HSR

PROJECT: DHS Redevelopment Stage 4

DRAWING TITLE: BUILDING ELEVATIONS
STAGE 4 - SHEET 2



SCALE: 1:200 @ A1

PROJECT NUMBER: 269055

DRAWING NUMBER: AR-4-17502

PREVIOUS DRAWING NUMBER: AR-4-15402 [8]

FOR INFORMATION

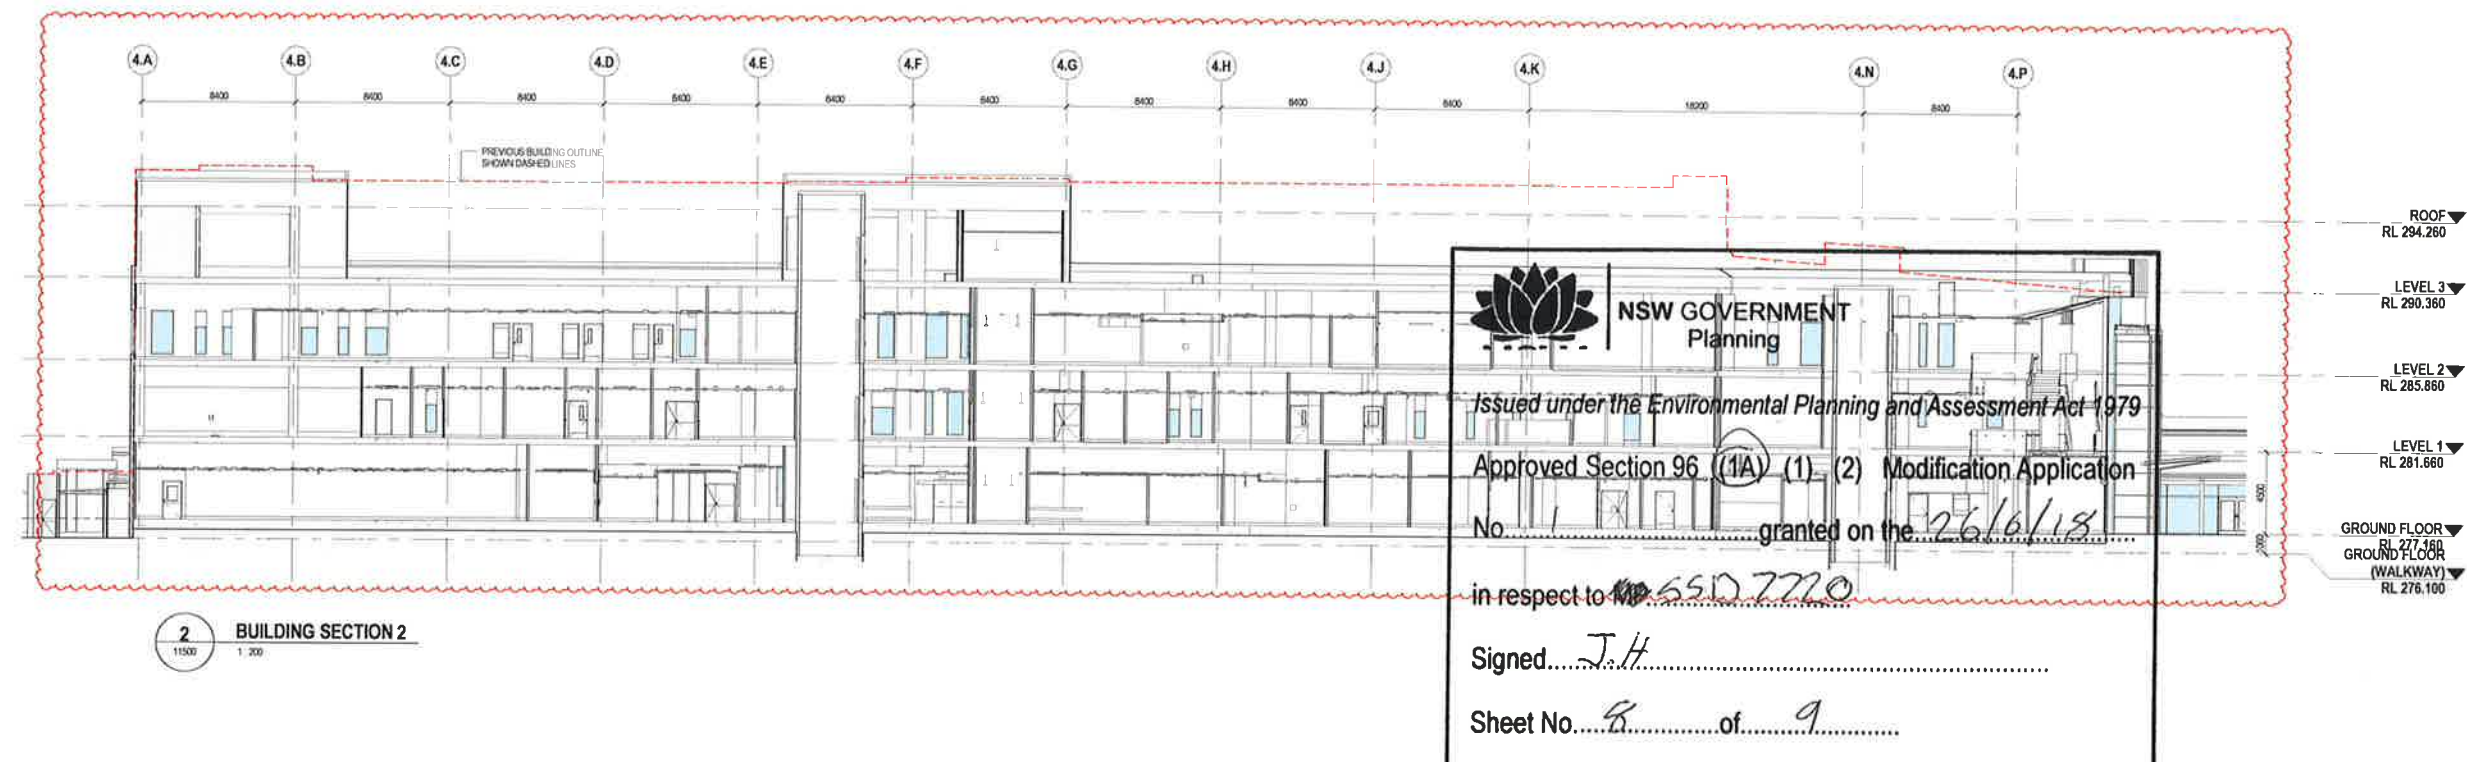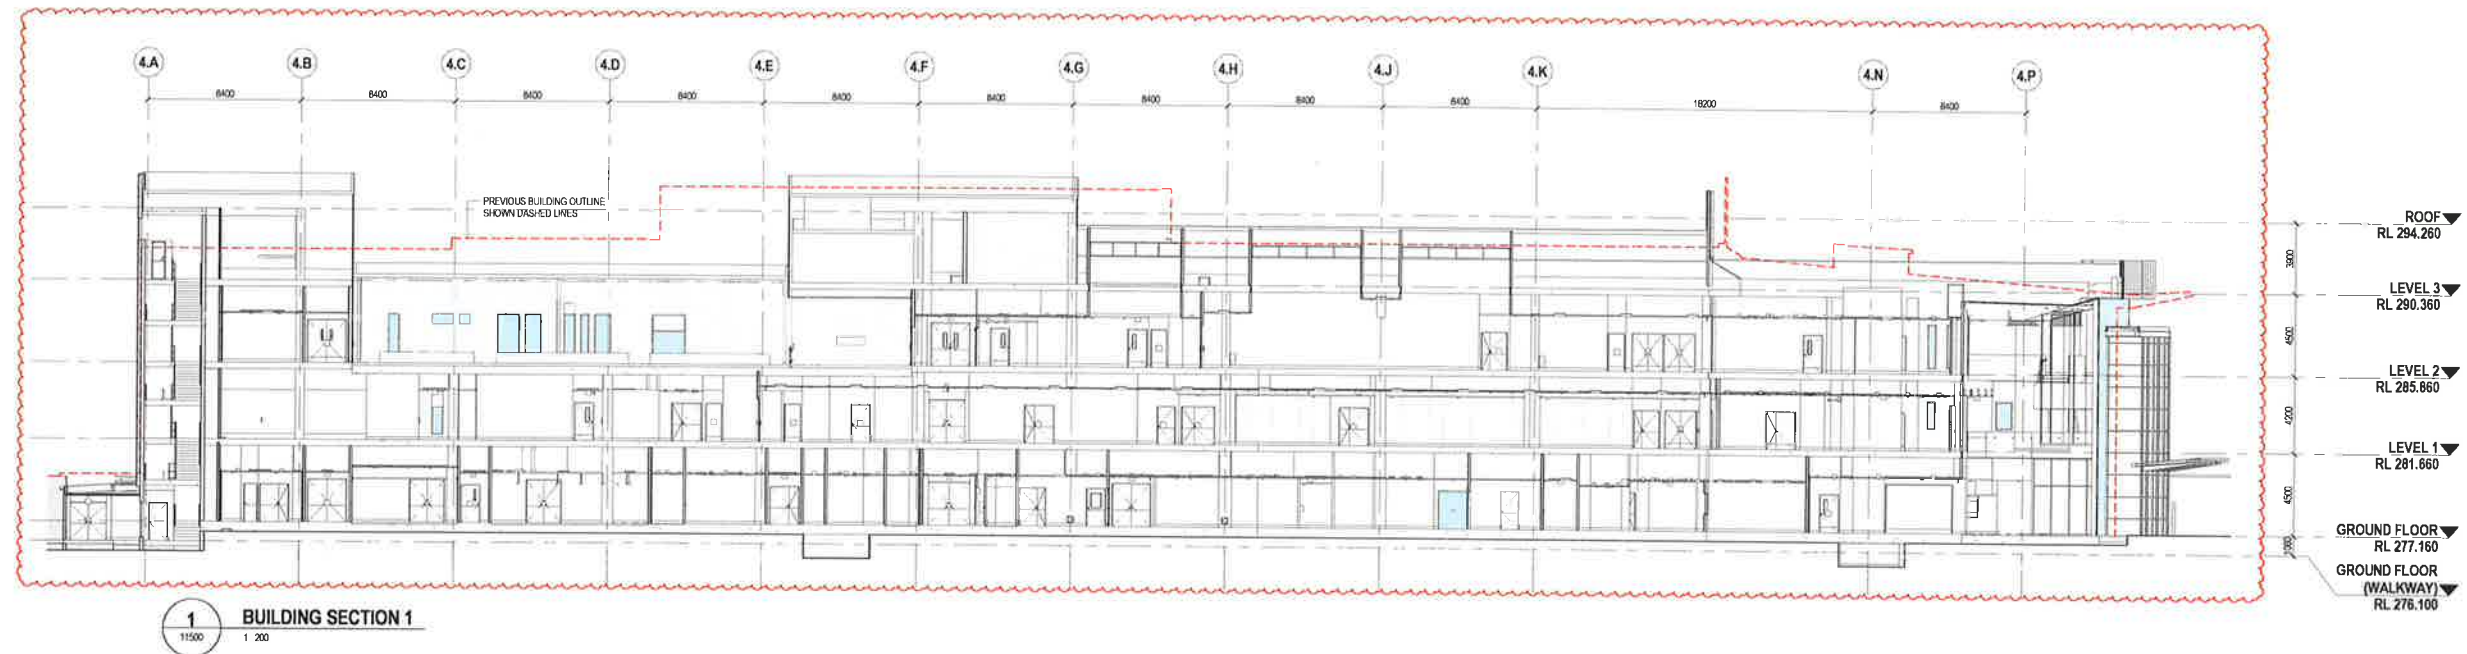

16/03/2018 5:02:24 PM C:\w\2018\AR-SHELL-4-RVT_Romana TribakPng\rdm.com.rvt

REV	DATE	DESCRIPTION	DWN	CHK
1	07/04/17	ISSUED FOR 50% DD	GC	DJM
2	10/05/17	ISSUED FOR 70% DD	GC	BC/PN
3	30/05/17	ISSUED FOR 100% DD	GC	DJM
4	30/05/17	FACADE REVISIONS	PR	DJM
5	15/03/18	SECTION 96 SUBMISSION	RT	DJM

KEY:

0 500 2000 4000
1:200mm

PROJECT MANAGER: SAVILLS
LEVEL 25, GOVERNOR PHILLIP
TOWER, 1 FARRER PLACE
SYDNEY, NSW 2000

CONTRACTOR: HANSEN YUNCKEN
BUILDING 1, LEVEL 3
75-85 O'ROURKE STREET
ALEXANDRIA, NSW 2015

CLIENT: HEALTH INFRASTRUCTURE
LEVEL 14
77 PACIFIC HIGHWAY
NORTH SYDNEY, NSW 2060

ARCHITECT: HSR
100/102 PARRAMATTA ROAD, SYDNEY NSW 2150
100/102 PARRAMATTA ROAD, SYDNEY NSW 2150
100/102 PARRAMATTA ROAD, SYDNEY NSW 2150

PROJECT: DHS Redevelopment Stage 4

DRAWING TITLE: BUILDING SECTIONS
STAGE 4 - SHEET 1

SCALE: 1:200 @ A1




PROJECT NUMBER: 269055

DRAWING NUMBER: AR-4-18501

REVISION: 5

PREVIOUS DRAWING NUMBER: AR-4-16401 [5]

FOR INFORMATION

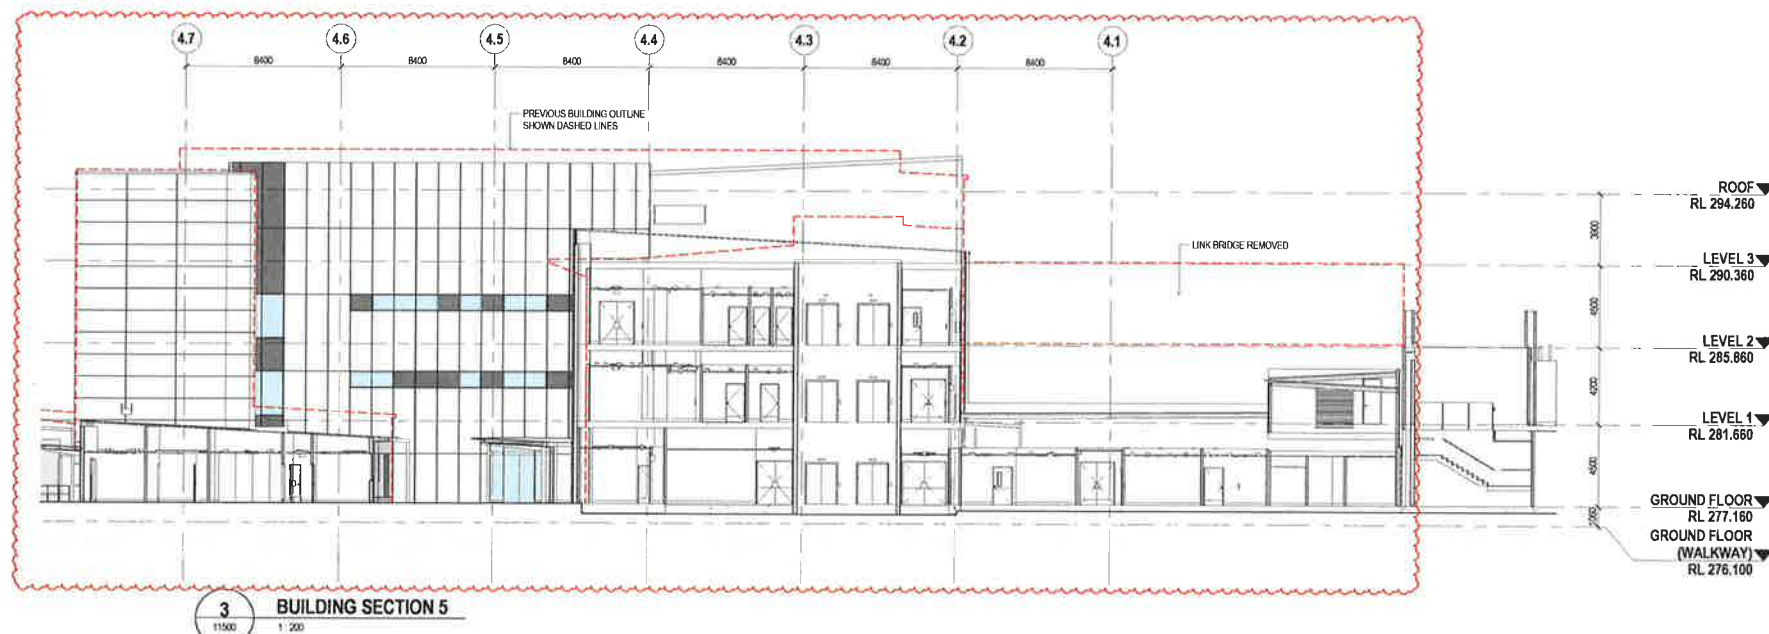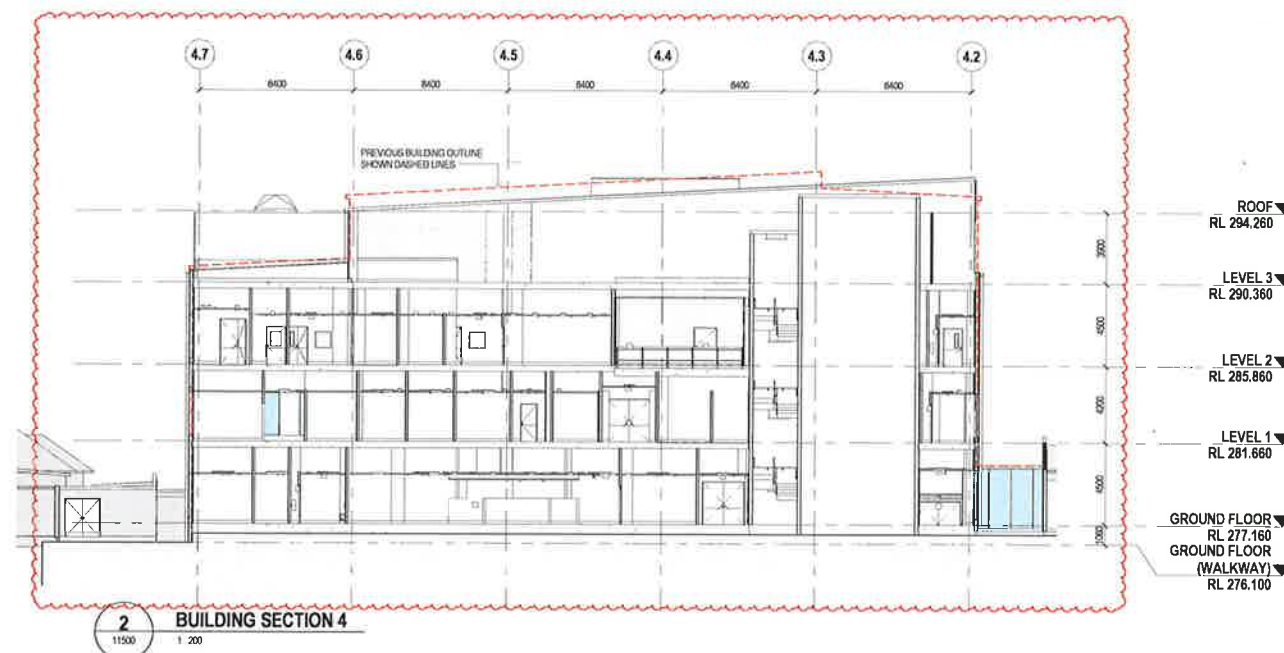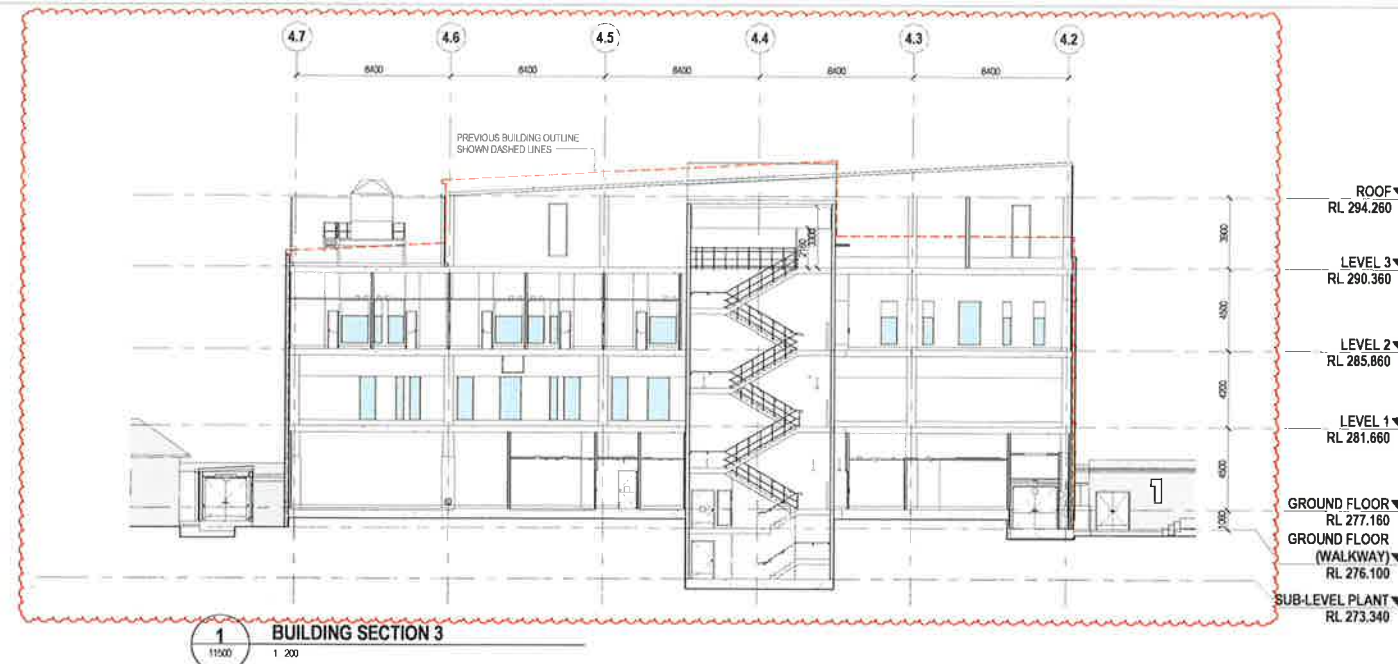

NSW GOVERNMENT
Planning

Issued under the Environmental Planning and Assessment Act 1979

Approved Section 96 (1A) (1) (2) Modification Application

No. 1 granted on the 26/6/18

in respect to 55D 7720

Signed J.H.

Sheet No. 9 of 9

10/03/2018 4:03:30 PM C:\w\2018\AR-SHELL-4-RVT_Romina.Tribak\Pos@hinc.com.rvt

REV	DATE	DESCRIPTION	DWN	CHK
1	07/06/17	ISSUED FOR 50% DO	GC	DJM
2	10/09/17	ISSUED FOR 70% DO	GC	BCFR
3	30/09/17	ISSUED FOR 100% DO	GC	DJM
4	30/09/17	FACADE REVISIONS	PR	DJM
5	19/03/18	SECTION 96 SUBMISSION	AT	DJM

KEY:

0 500 2000 4000
1:100mm

PROJECT MANAGER: SAVILLS

LEVEL 25 GOVERNOR PHILLIP
TOWER 1 FARMER PLACE
SYDNEY, NSW 2000

P 02 8215 8888

CONTRACTOR: HANSEN YUNCKEN

BUILDING 1, LEVEL 3
75-85 O'HORAN STREET
ALEXANDRIA, NSW 2015

P 02 8770 7600

CLIENT: HEALTH INFRASTRUCTURE

LEVEL 14
77 PASCIFIC HIGHWAY
NORTH SYDNEY, NSW 2059

P 02 9078 0427
F 02 9074 1377
martin.cook@health.nsw.gov.au

ARCHITECT:

HDR

1000 Pacific Highway North Sydney NSW 2060 Australia
Tel: 02 9551 2444 Fax: 02 9551 2445
Email: hansen.yuncken@hdr.com.au
The HDR Group, Sydney, NSW, Australia

PROJECT:

DHS Redevelopment Stage 4

DRAWING TITLE:

BUILDING SECTIONS
STAGE 4 - SHEET 2

SCALE:

1:200 @ A1

DRAWING NUMBER:

AR-4-18502

PROJECT NUMBER:

269055

REVISION:

5

FOR INFORMATION

PREVIOUS DRAWING NUMBER: AR-4-15402 [5]