

Drawing No	Sheet Title
------------	-------------

DEVELOPMENT APPLICATION - POCKLEY
0 GENERAL
01 Drawing List
DA-AR - B-00-000 Pockley - Cover Sheet and Drawing List

1 OVERALL ARRANGEMENT
10 Overall Arrangement
DA-AR - B-10-000 Site Location Plan
DA-AR - B-10-100 Site Analysis
DA-AR - B-10-200 Demolition Plan
DA-AR - B-10-400 Proposed Site Plan

2 GENERAL ARRANGEMENT
22 Floor Plans
DA-AR - B-22-092 Basement 08 Plan **NEW DRAWING**
DA-AR - B-22-093 Basement 07 Plan
DA-AR - B-22-094 Basement 06 Plan
DA-AR - B-22-095 Basement 05 Plan **DRAWINGS AMENDED**
DA-AR - B-22-096 Basement 04 Plan
DA-AR - B-22-097 Basement 03 Plan
DA-AR - B-22-098 Basement 02 Plan
DA-AR - B-22-099 Basement 01 Plan
DA-AR - B-22-100 Ground Floor Plan
DA-AR - B-22-101 Level 01 Plan
DA-AR - B-22-102 Level 02 Plan
DA-AR - B-22-103 Level 03 Plan
DA-AR - B-22-104 Level 04 Plan
DA-AR - B-22-105 Level 05 Plan
DA-AR - B-22-106 Level 06 Plan
DA-AR - B-22-107 Level 07 Plan
DA-AR - B-22-108 Level 08 Plan
DA-AR - B-22-109 Level 09 Plan
DA-AR - B-22-110 Pavillion A Roof **NEW DRAWING**
DA-AR - B-22-150 Roof Plan **DRAWINGS AMENDED**

3 GENERAL ARRANGEMENT
32 Elevations and Sections
DA-AR - B-32-001 Building Elevation - North
DA-AR - B-32-002 Building Elevation - South **DRAWINGS AMENDED**
DA-AR - B-32-003 Building Elevations - East & West
DA-AR - B-32-004 Building Elevations - Pavillion B & C East **NEW DRAWINGS**
DA-AR - B-32-005 Building Elevations - Pavillion A & B West
DA-AR - B-32-101 Building Sections - A
DA-AR - B-32-102 Building Sections - B&C
DA-AR - B-32-103 Building Sections - D

7 SOLAR AND SHADOWS
70 Shadows
DA-AR - B-70-001 June Sun Eye Views **DRAWINGS AMENDED**
DA-AR - B-70-101 June Shadows **DRAWING REMOVED**

8 COMPLIANCES
80 Compliances
DA-AR - B-80-021 GFA Diagrams - Sheet 01 **DRAWINGS AMENDED**
DA-AR - B-80-022 GFA Diagrams - Sheet 02
DA-AR - B-80-023 Residential GFA Diagrams - Sheet 01 **NEW DRAWINGS**
DA-AR - B-80-024 Residential GFA Diagrams - Sheet 02
DA-AR - B-80-031 Cross Ventilation - Sheet 01
DA-AR - B-80-032 Cross Ventilation - Sheet 02 **DRAWINGS AMENDED**
DA-AR - B-80-033 Solar Access - Sheet 01
DA-AR - B-80-034 Solar Access - Sheet 02
DA-AR - B-80-041 Deep Soil & COS
DA-AR - B-80-051 Area Schedule **DRAWINGS AMENDED**

81 Unit Plans
DA-AR - B-81-001 Unit Types - Studio & 1 Bedroom **DRAWINGS AMENDED**
DA-AR - B-81-002 Unit Types - 2 Bedrooms
DA-AR - B-81-003 Unit Types - 2 Bedrooms **DRAWINGS AMENDED**
DA-AR - B-81-004 Unit Types - 2 Bedrooms
DA-AR - B-81-005 Unit Types - 3 Bedrooms
DA-AR - B-81-006 Unit Types - 3 Bedrooms
DA-AR - B-81-007 Unit Types - 3 Bedrooms
DA-AR - B-81-008 Unit Types - 3 Bedrooms
DA-AR - B-81-009 Unit Types - 3 Bedrooms **DRAWINGS AMENDED**
DA-AR - B-81-010 Unit Types - 4 Bedrooms
DA-AR - B-81-011 Unit Types - 4 Bedrooms



Recent revision history			Notes
#	Status	Description	Date
A		Issue For DA	17/04/25
B		RTS	26/09/25


Copyright © Woods Bagot 2018
All Rights Reserved
No material may be reproduced without prior permission
Contractor must verify all dimensions on site before commencing work or preparing shop drawings.
Do not scale drawings.



Project
Pockley Avenue
Client
Aqualand Prestige

Issuer
W-B
WOODS BAGOT
Project number
122021
Size check
25mm
Checked Approved Sheet size Scale
A1

Sheet title
Pockley
Cover Sheet and Drawing List
Sheet number
DA-AR-B-00-000 B
Revision
Status

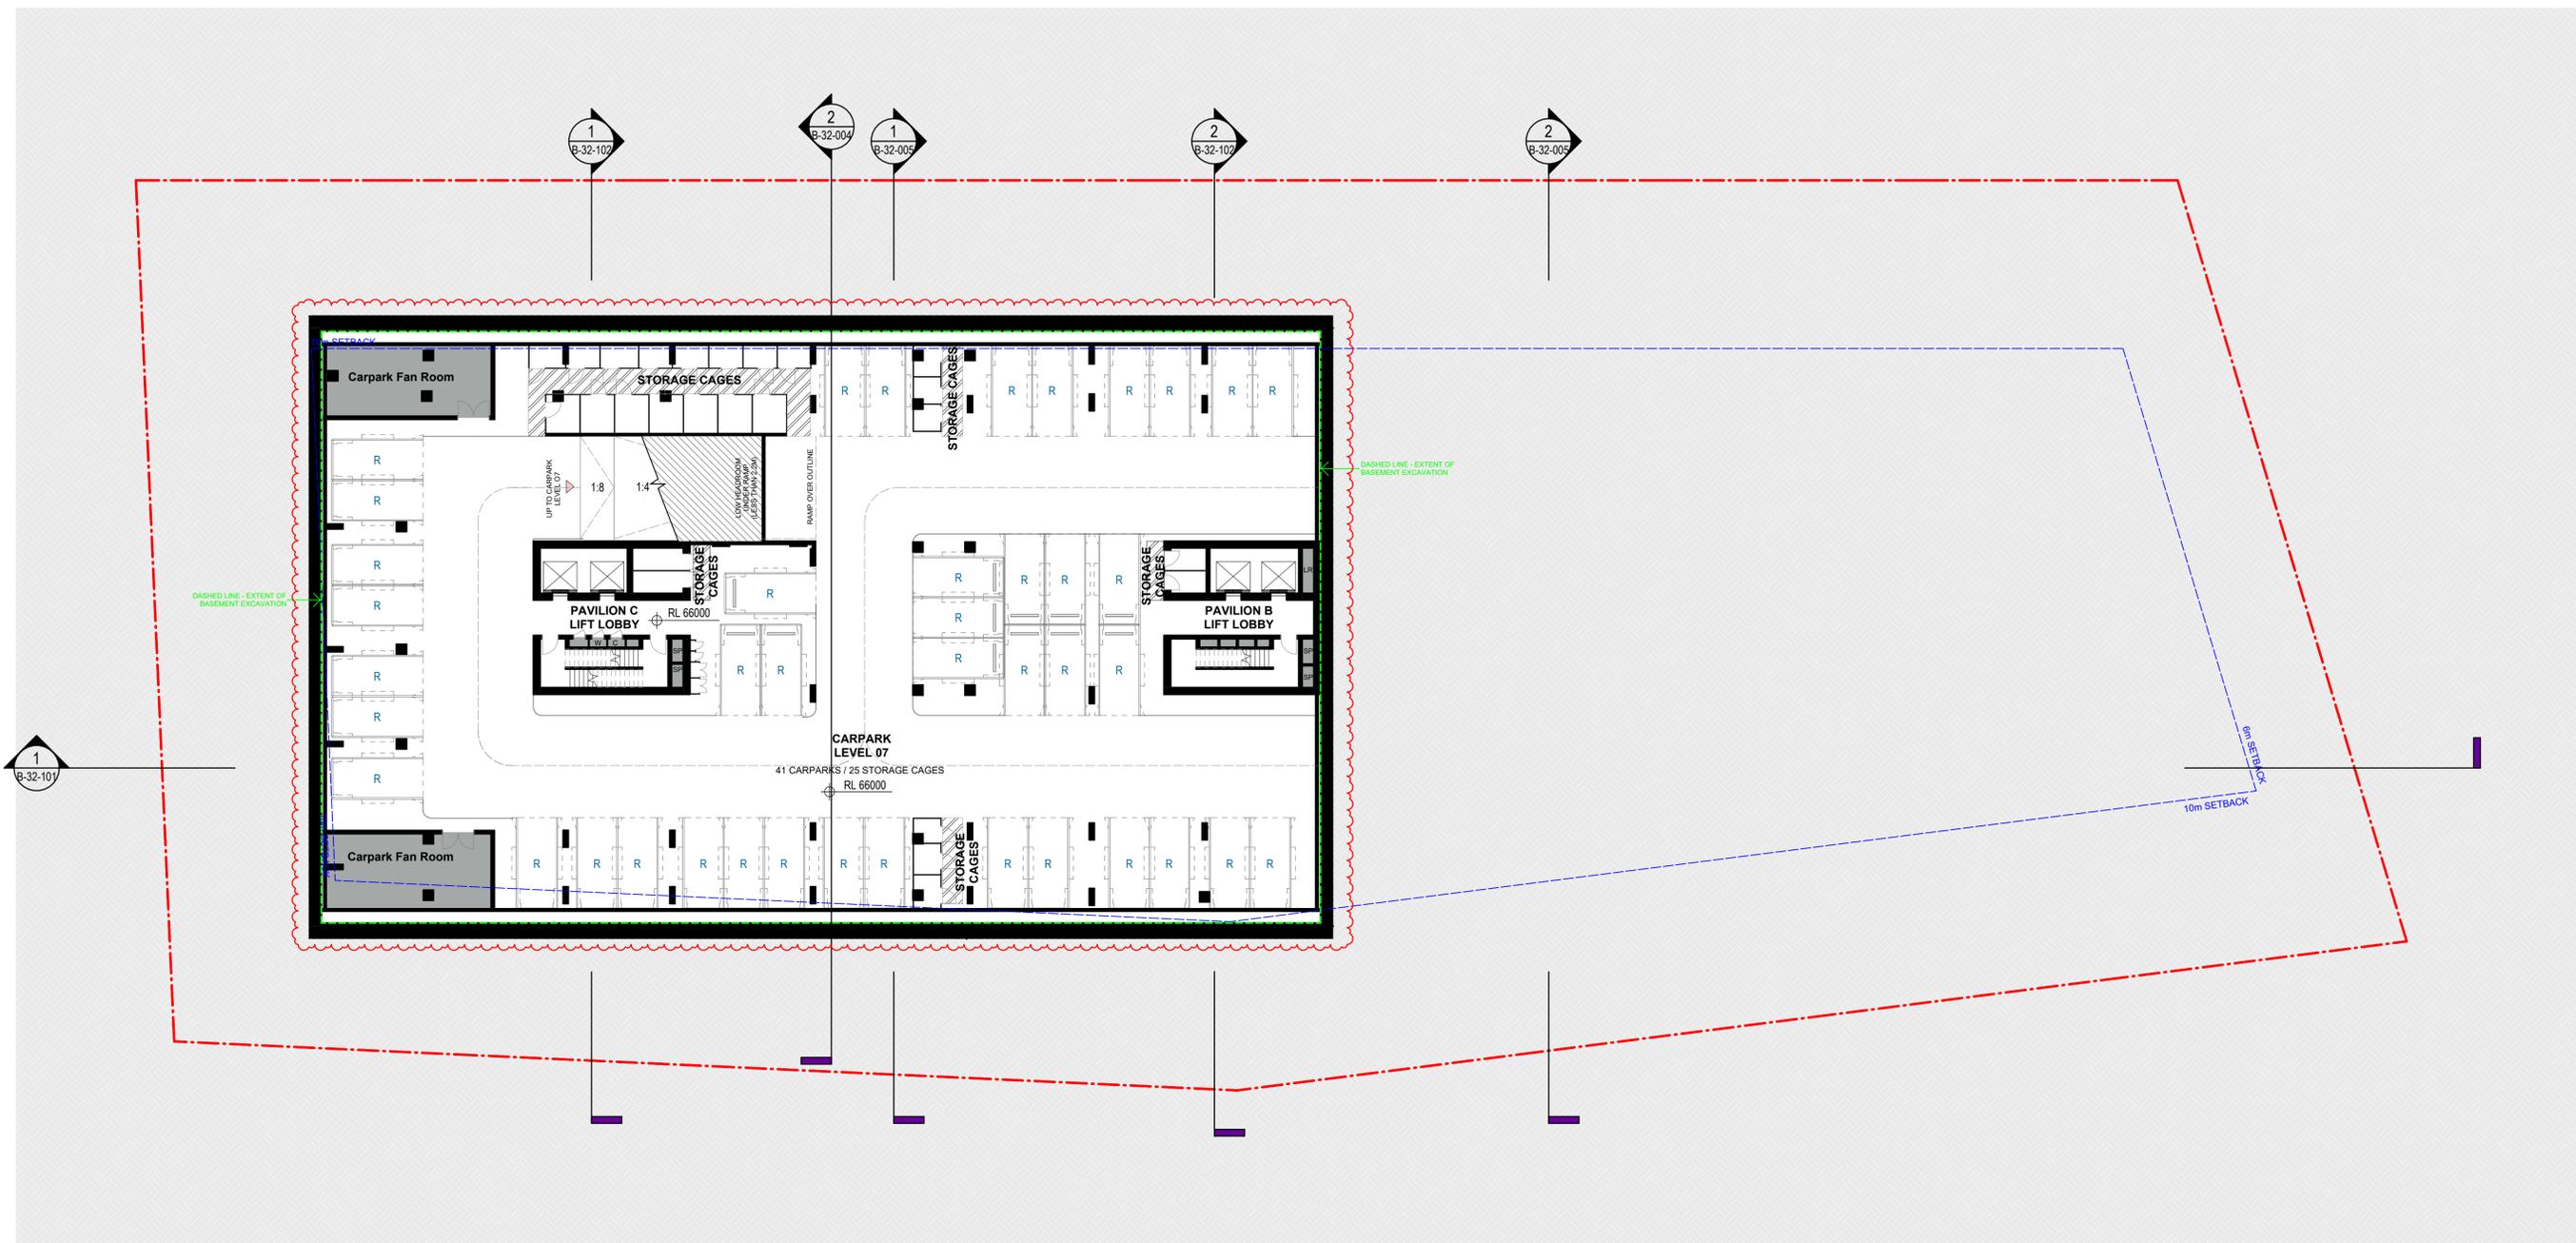

#	Status	Description	Date
A	RTS		26/09/25

Notes
 Copyright © Woods Bagot 2018
 All Rights Reserved
 No material may be reproduced without prior permission
 Contractor must verify all dimensions on site before commencing work or preparing shop drawings.
 Do not scale drawings.



Project
 Pockley Avenue
 Client
 Aqualand Prestige


Issuer
W-B
 WOODS BAGOT

Project number
 122021

Size check
 25mm
 Sheet size
 A1
 Scale
 1 : 200

Sheet title
 Basement 08 Plan

Sheet number
DA-AR-B-22-092 A
 Status
 For Information

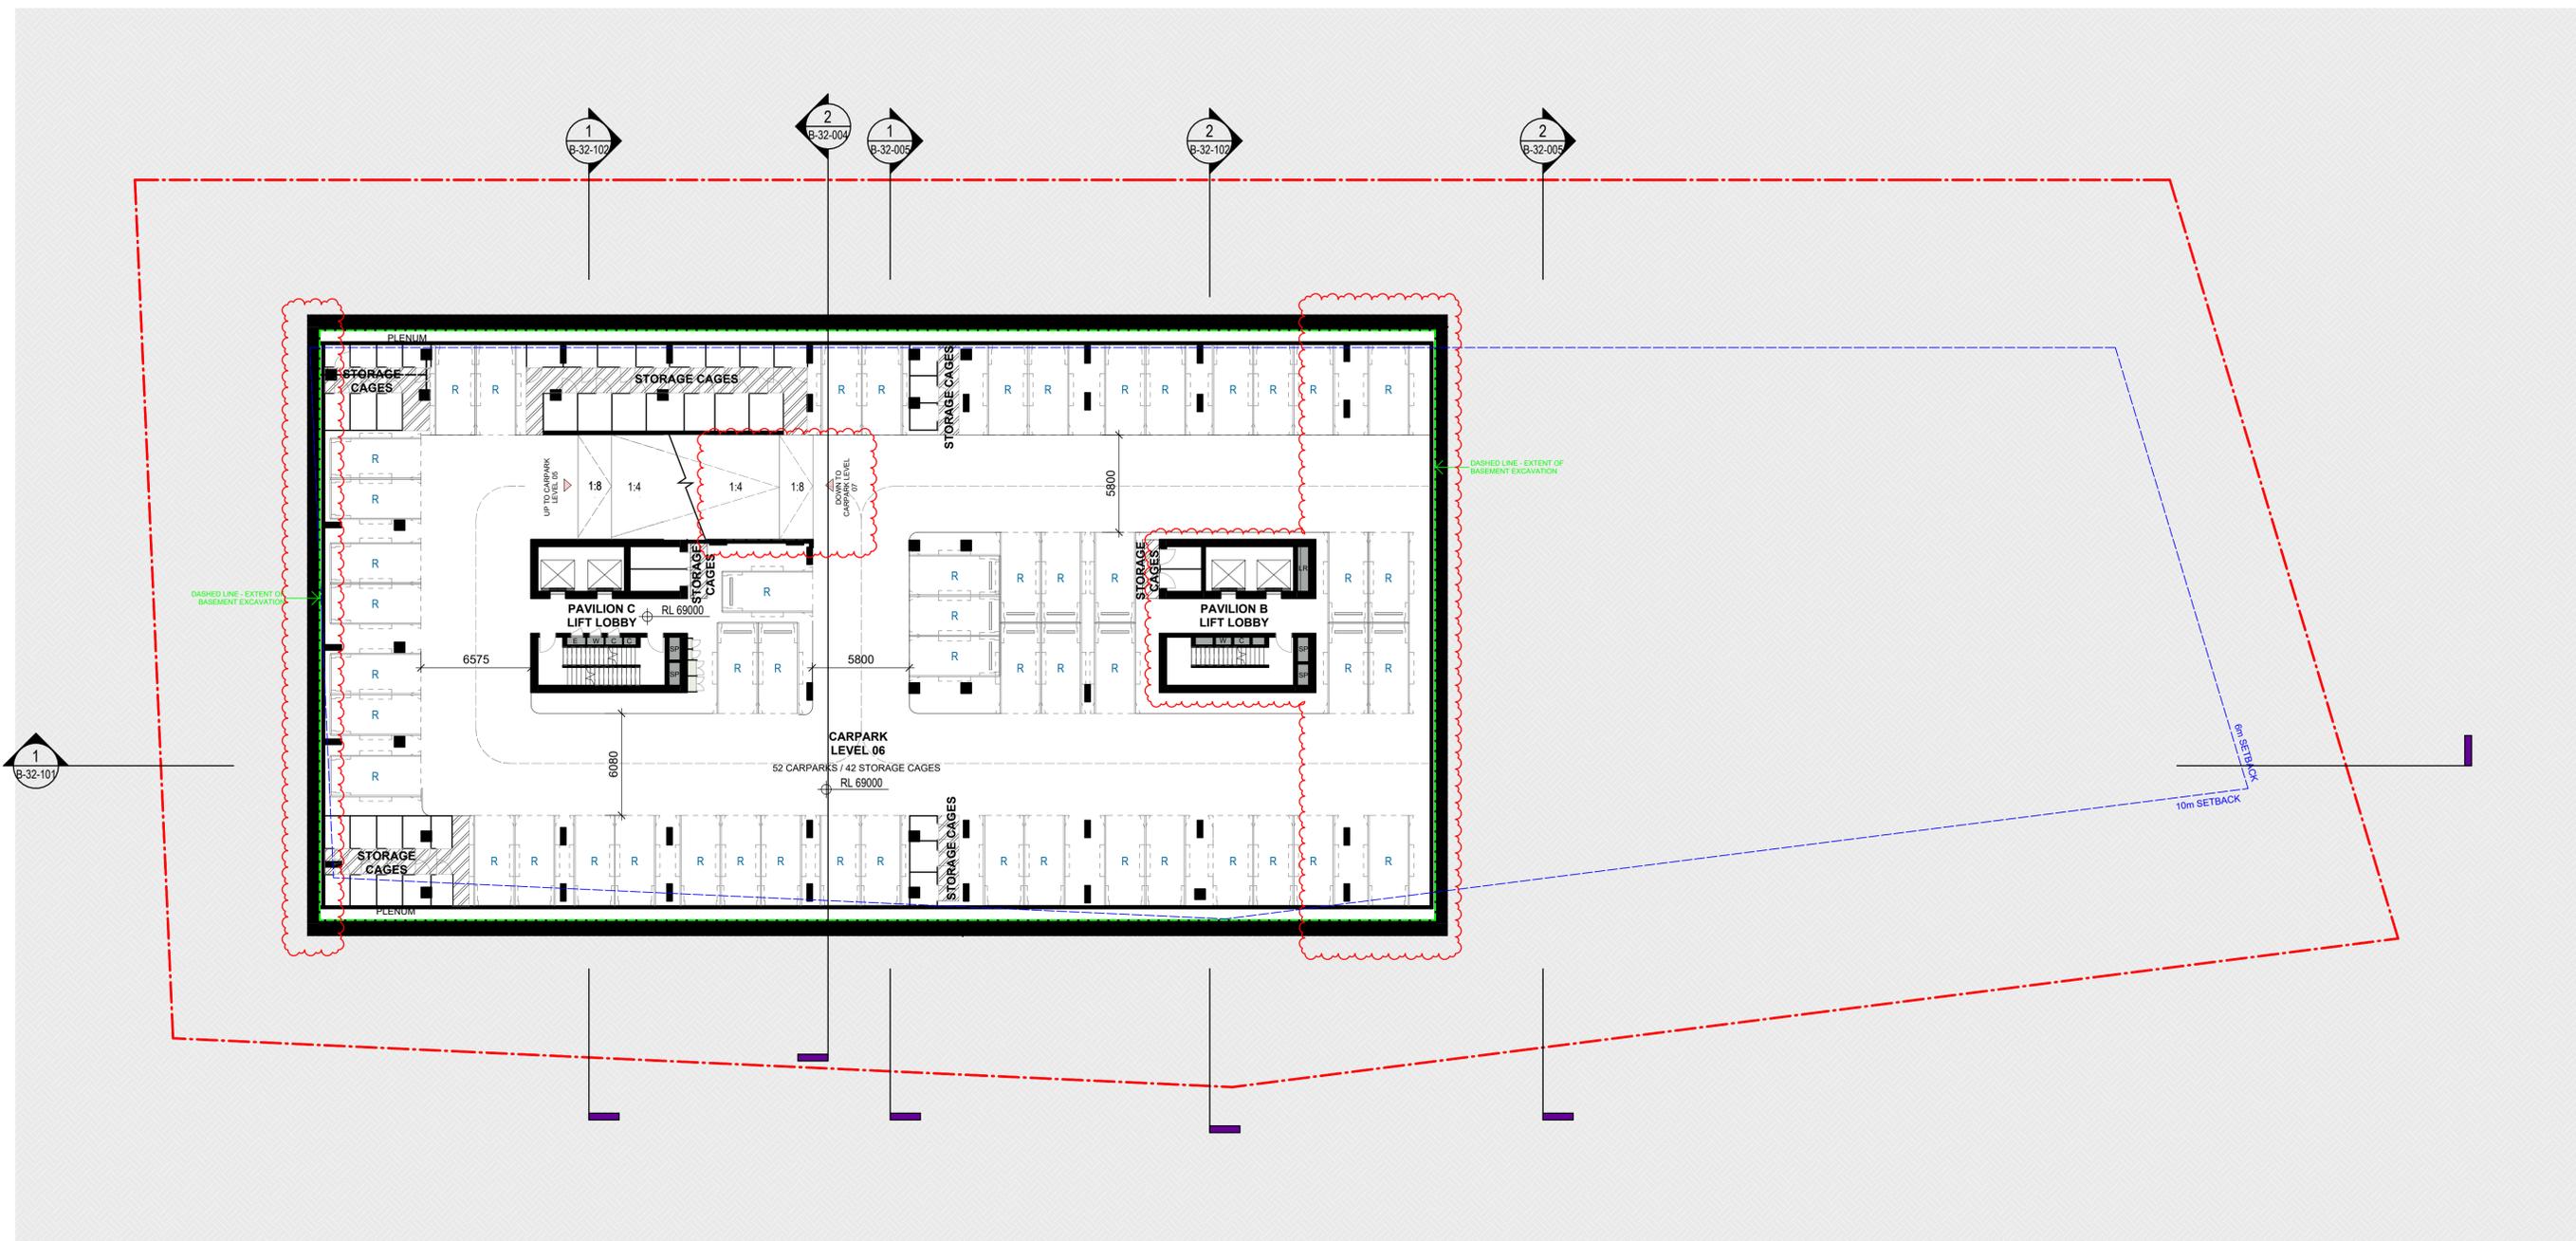

#	Status	Description	Date
A		Issue For DA	17/04/25
B		RTS	26/09/25

Notes
 Copyright © Woods Bagot 2018
 All Rights Reserved
 No material may be reproduced without prior permission
 Contractor must verify all dimensions on site before commencing work or preparing shop drawings.
 Do not scale drawings.

LEGEND

- | | |
|---------------------------|-------------------------|
| LR - LOBBY RELIEF | F - FIRE EXTINGUISHER |
| SP - STAIR PRESSURIZATION | FCR - FIRE CONTROL ROOM |
| GE - GARBAGE EXHAUST | FHR - FIRE HOSE REEL |
| C - COMM CUPBOARD | W - WATER METER |
| E - ELECTRICAL CUPBOARD | GM - GAS METER |
| KE - KITCHEN EXHAUST | GC - GARBAGE CHUTE |
| CE - CARPARK EXHAUST | WR - WASTE ROOM |
| HR - HYDRAULIC RISER | |




Project
 Pockley Avenue
 Client
 Aqualand Prestige



Project number
 122021
 Checked _____ Approved _____
 Sheet size A1 Scale 1:200

Sheet title
 Basement 07 Plan
 Sheet number
 DA-AR-B-22-093 B
 Status
 For Information
 Revision

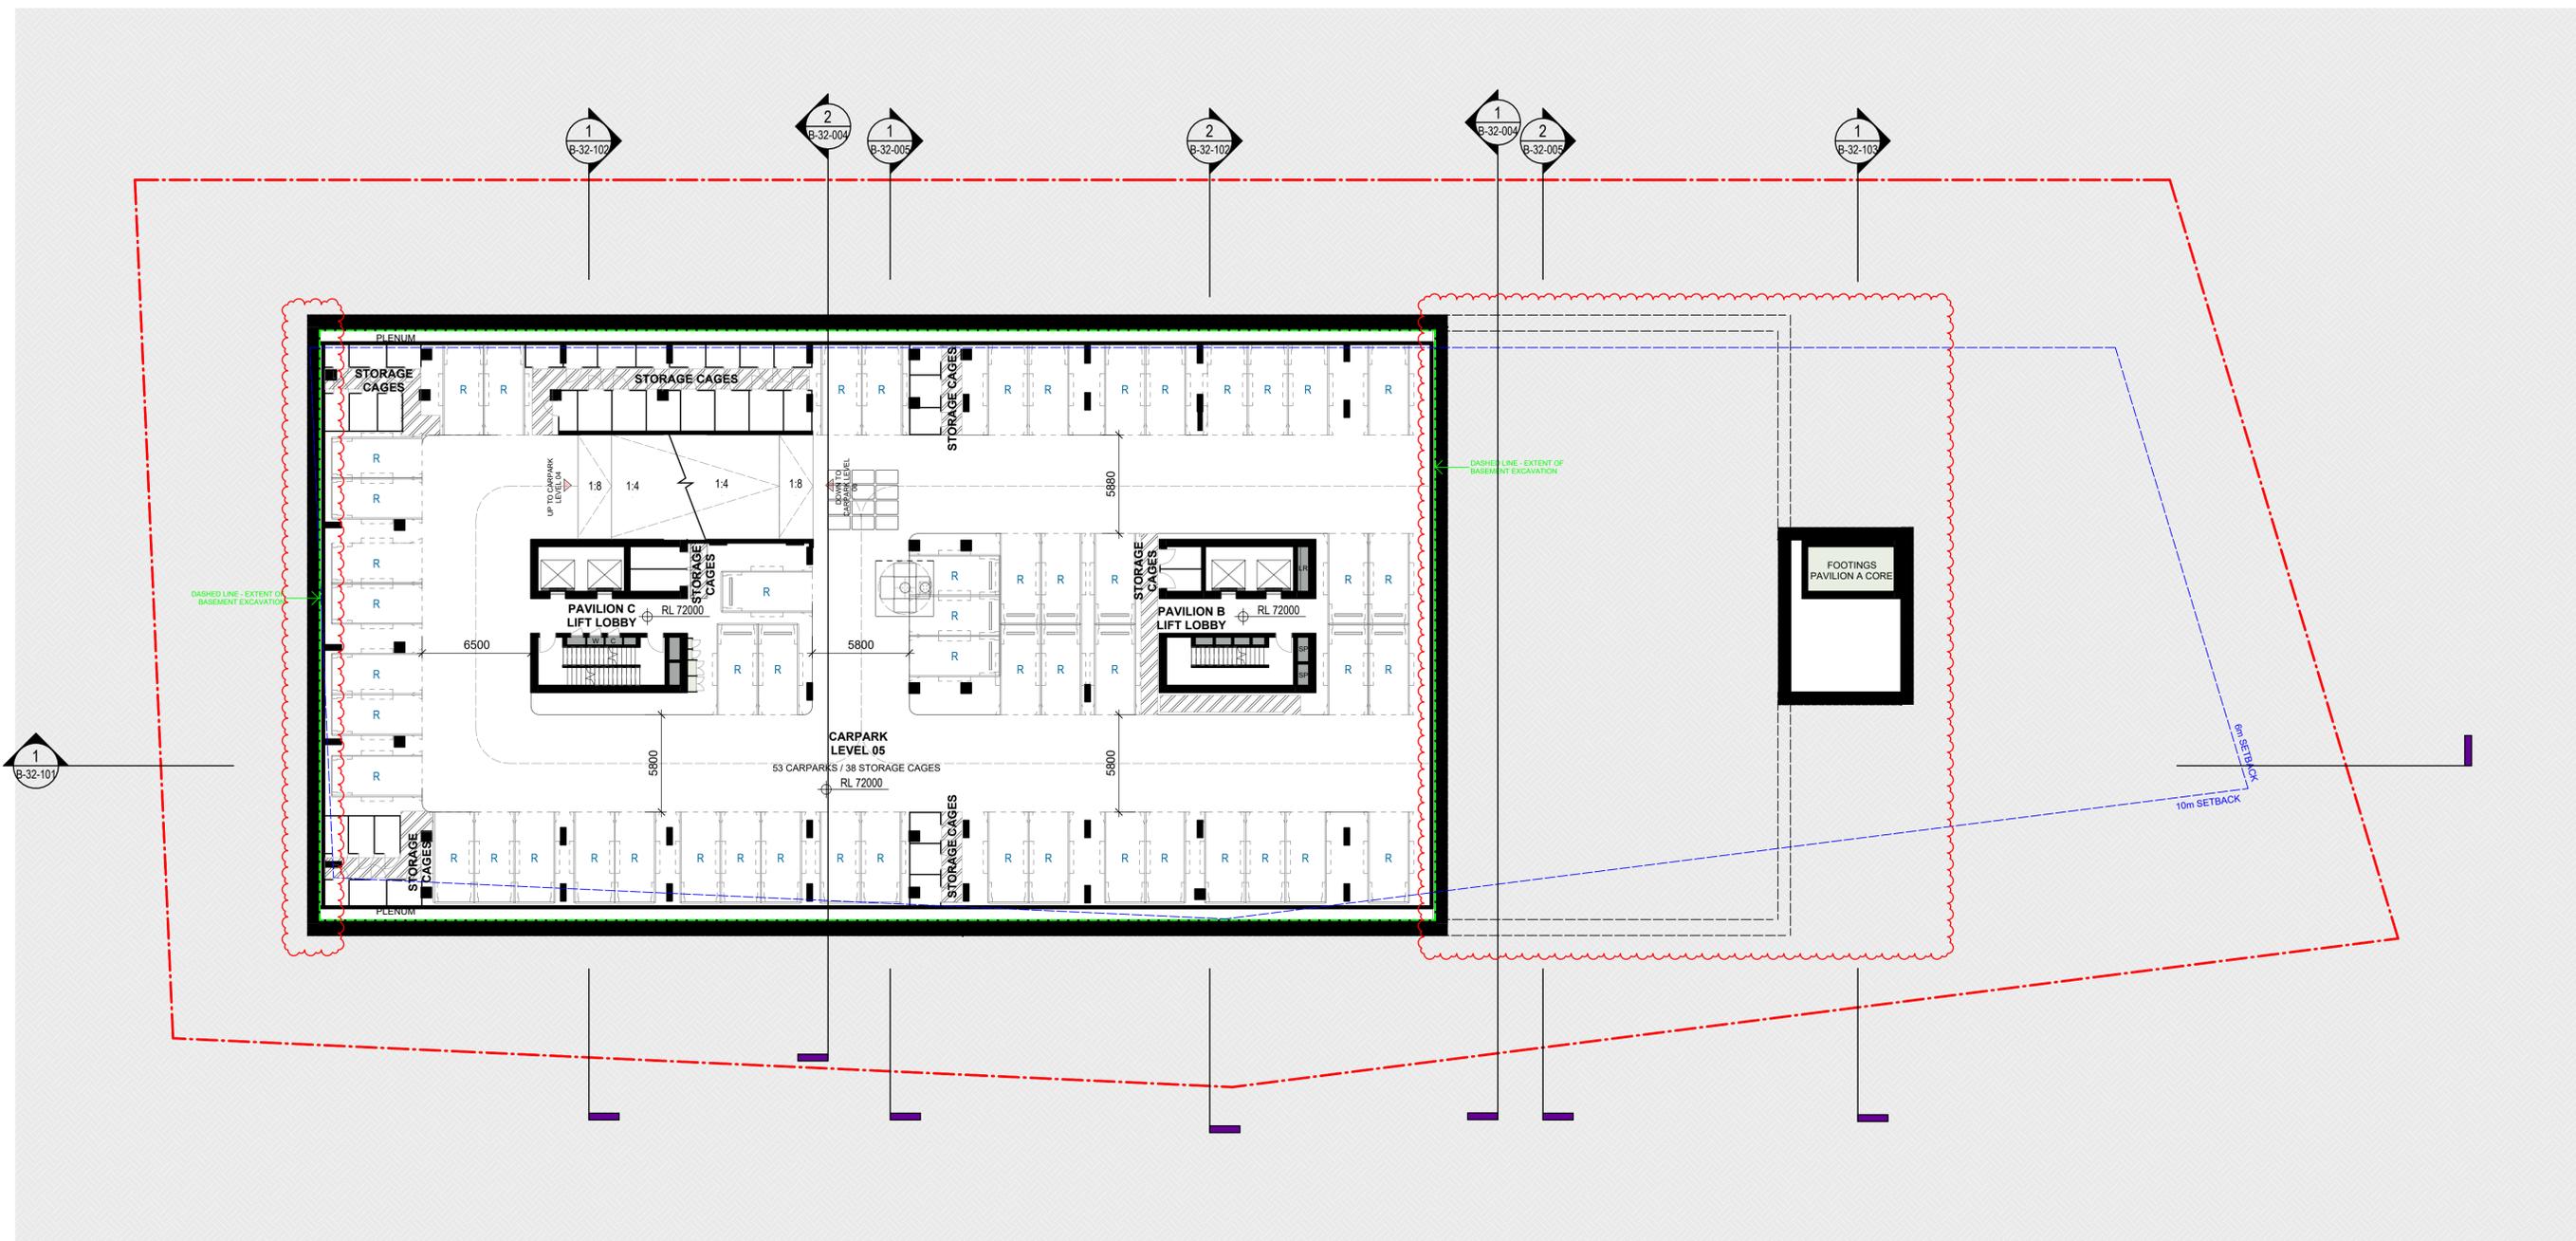

#	Status	Description	Date
A		Issue For DA	17/04/25
B		RTS	26/09/25

Notes
 Copyright © Woods Bagot 2018
 All Rights Reserved
 No material may be reproduced without prior permission
 Contractor must verify all dimensions on site before commencing work or preparing shop drawings.
 Do not scale drawings.

LEGEND

LR - LOBBY RELIEF	F - FIRE EXTINGUISHER ROOM
SP - STAIR PRESSURIZATION	FCR - FIRE CONTROL ROOM
GE - GARBAGE EXHAUST	FHR - FIRE HOSE REEL
C - COMM CUPBOARD	W - WATER METER
E - ELECTRICAL CUPBOARD	GM - GAS METER
KE - KITCHEN EXHAUST	GC - GARBAGE CHUTE
CE - CARPARK EXHAUST	WR - WASTE ROOM
HR - HYDRAULIC RISER	



Project
Pockley Avenue
 Client
Aqualand Prestige

Issuer
W-B
WOODS BAGOT

Project number
122021

Size check
 25mm

Checked Approved Sheet size Scale
 A1 1:200

Sheet title
Basement 06 Plan

Sheet number
DA-AR-B-22-094 B

Revision
 For Information



#	Status	Description	Date
A		Issue For DA	17/04/25
B		RTS	26/09/25

Notes
 Copyright © Woods Bagot 2018
 All Rights Reserved
 No material may be reproduced without prior permission
 Contractor must verify all dimensions on site before commencing work or preparing shop drawings.
 Do not scale drawings.

LEGEND

- | | |
|---------------------------|----------------------------|
| LR - LOBBY RELIEF | F - FIRE EXTINGUISHER ROOM |
| SP - STAIR PRESSURIZATION | FCR - FIRE CONTROL ROOM |
| GE - GARBAGE EXHAUST | FHR - FIRE HOSE REEL |
| C - COMM CUPBOARD | W - WATER METER |
| E - ELECTRICAL CUPBOARD | GM - GAS METER |
| KE - KITCHEN EXHAUST | GC - GARBAGE CHUTE |
| CE - CARPARK EXHAUST | WR - WASTE ROOM |
| HR - HYDRAULIC RISER | |




Project
 Pockley Avenue
 Client
 Aqualand Prestige

Issuer
W-B
 WOODS BAGOT

Project number
 122021
 Checked _____ Approved _____
 Sheet size A1 Scale 1:200

Sheet title
 Basement 05 Plan
 Sheet number
 DA-AR-B-22-095 B
 Status
 For Information
 Revision

POCKLEY AVENUE

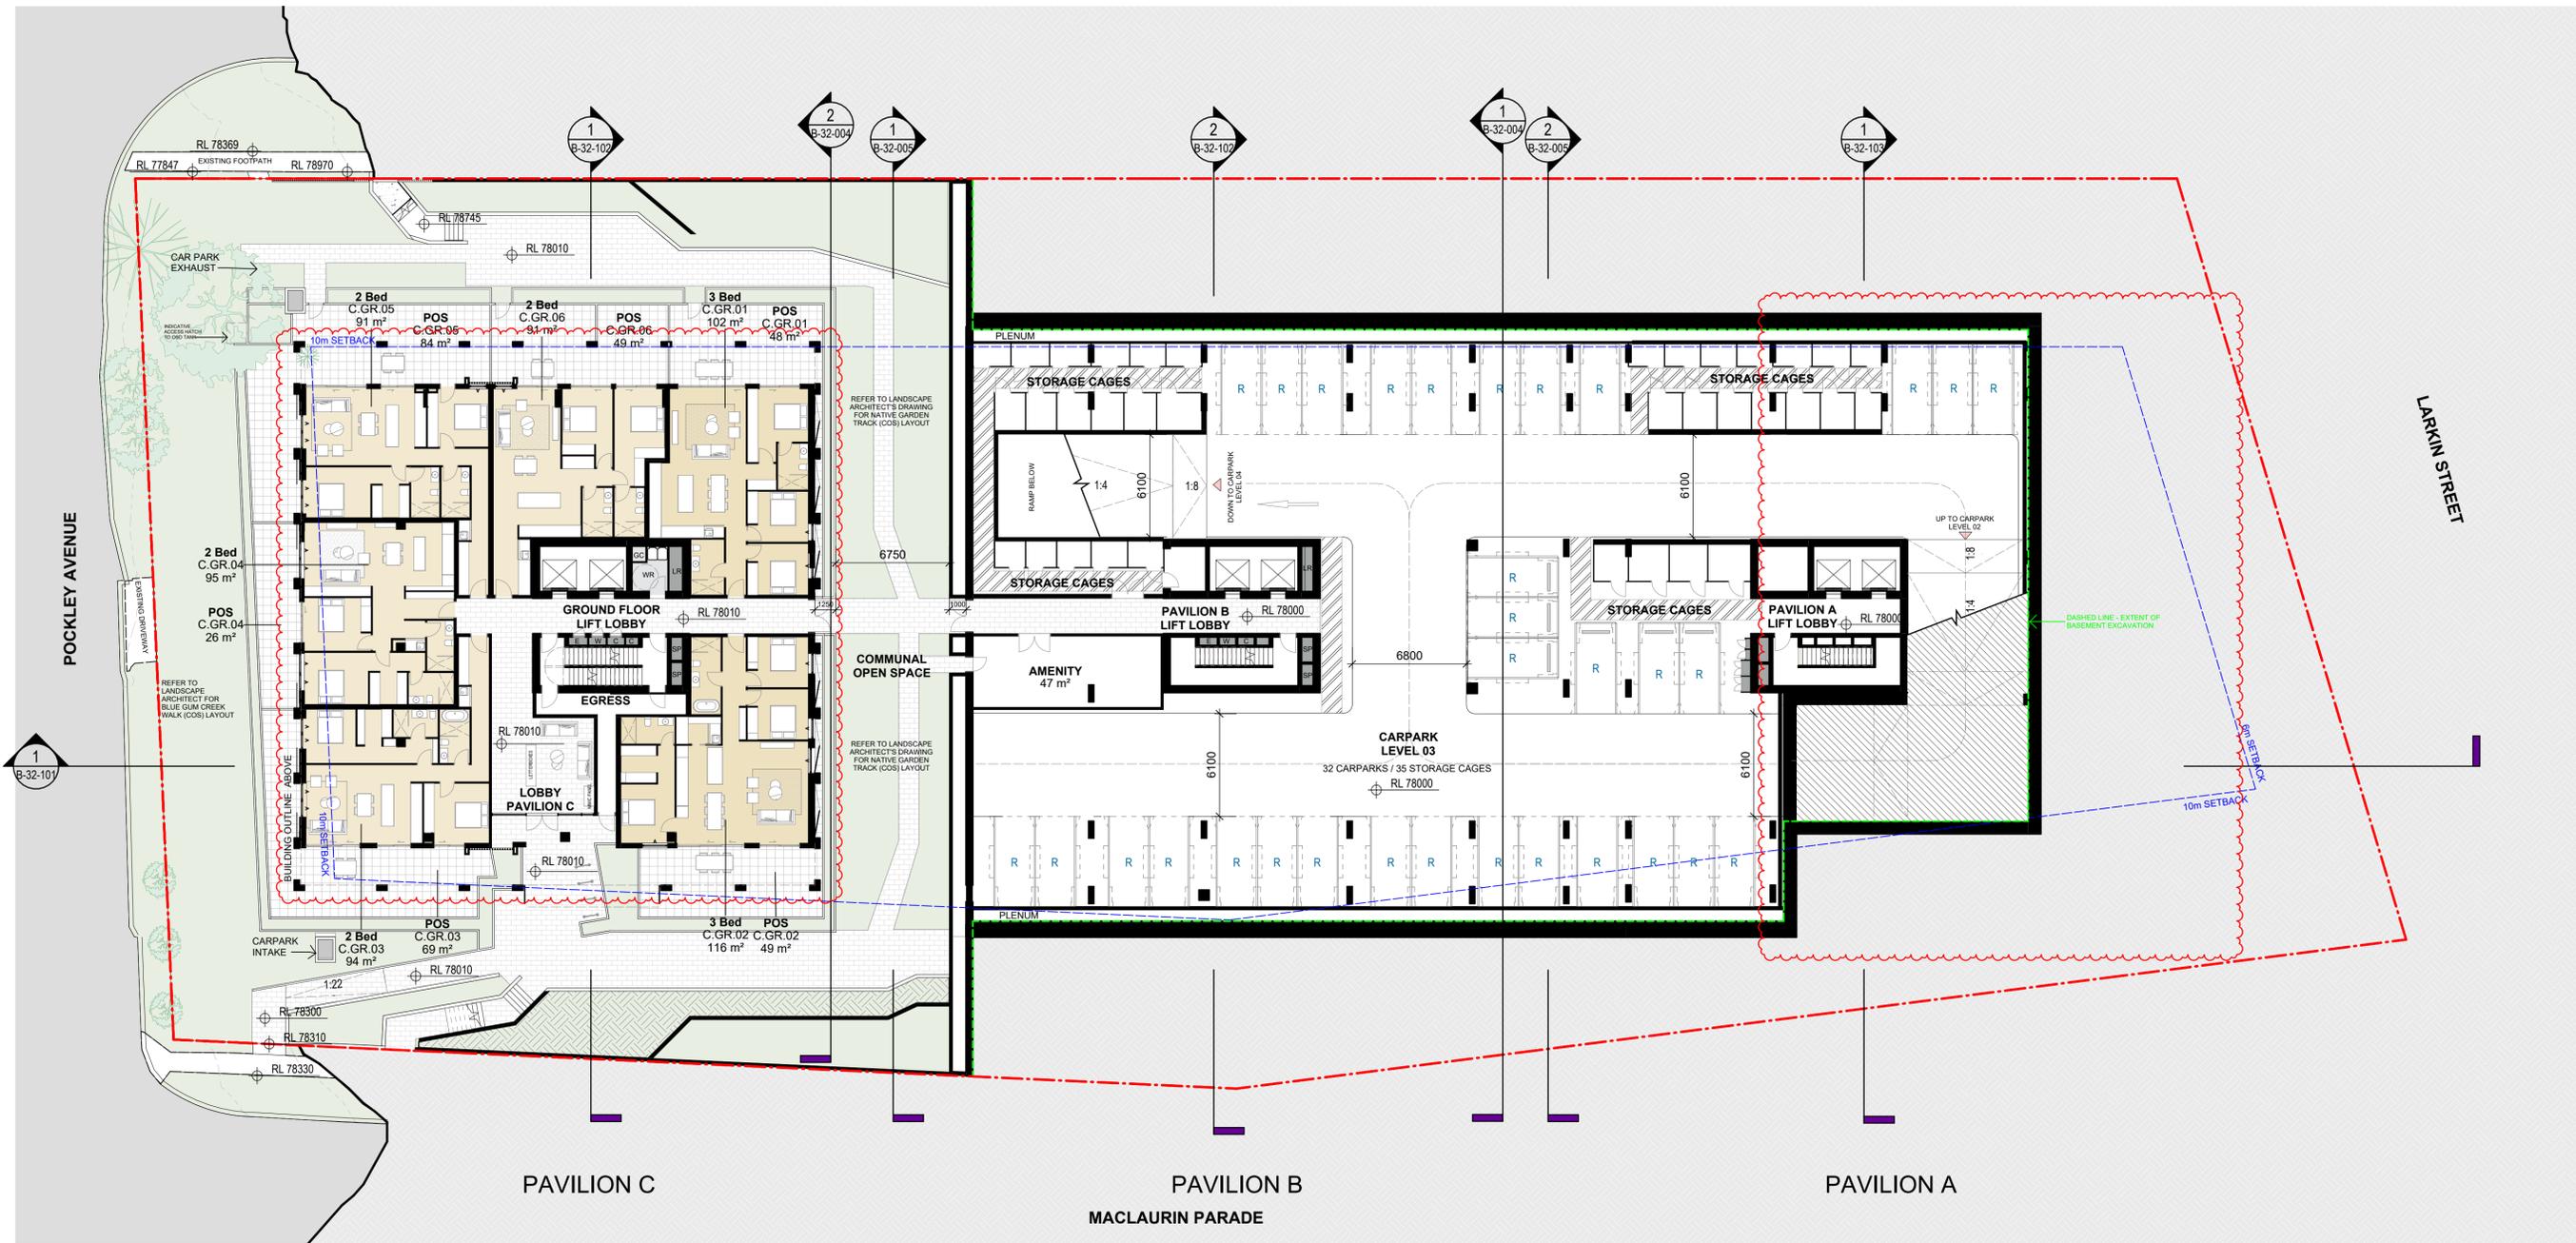

#	Status	Description	Date
A		Issue For DA	17/04/25
B		RTS	26/09/25

Notes
 Copyright © Woods Bagot 2018
 All Rights Reserved
 No material may be reproduced without prior permission
 Contractor must verify all dimensions on site before commencing work or preparing shop drawings.
 Do not scale drawings.

LEGEND

- | | |
|---------------------------|-------------------------|
| LR - LOBBY RELIEF | F - FIRE EXTINGUISHER |
| SP - STAIR PRESSURIZATION | FCR - FIRE CONTROL ROOM |
| GE - GARBAGE EXHAUST | FHR - FIRE HOSE REEL |
| C - COMM CUPBOARD | W - WATER METER |
| E - ELECTRICAL CUPBOARD | GM - GAS METER |
| KE - KITCHEN EXHAUST | GC - GARBAGE CHUTE |
| CE - CARPARK EXHAUST | WR - WASTE ROOM |
| HR - HYDRAULIC RISER | |




Project
 Pockley Avenue
 Client
 Aqualand Prestige

Issuer
W-B
 WOODS BAGOT

Project number
 122021
 Size check
 25mm
 Checked
 Approved
 Sheet size
 A1
 Scale
 1 : 200

Sheet title
 Basement 04 Plan
 Sheet number
 DA-AR-B-22-096 B
 Status
 For Information
 Revision

POCKLEY AVENUE

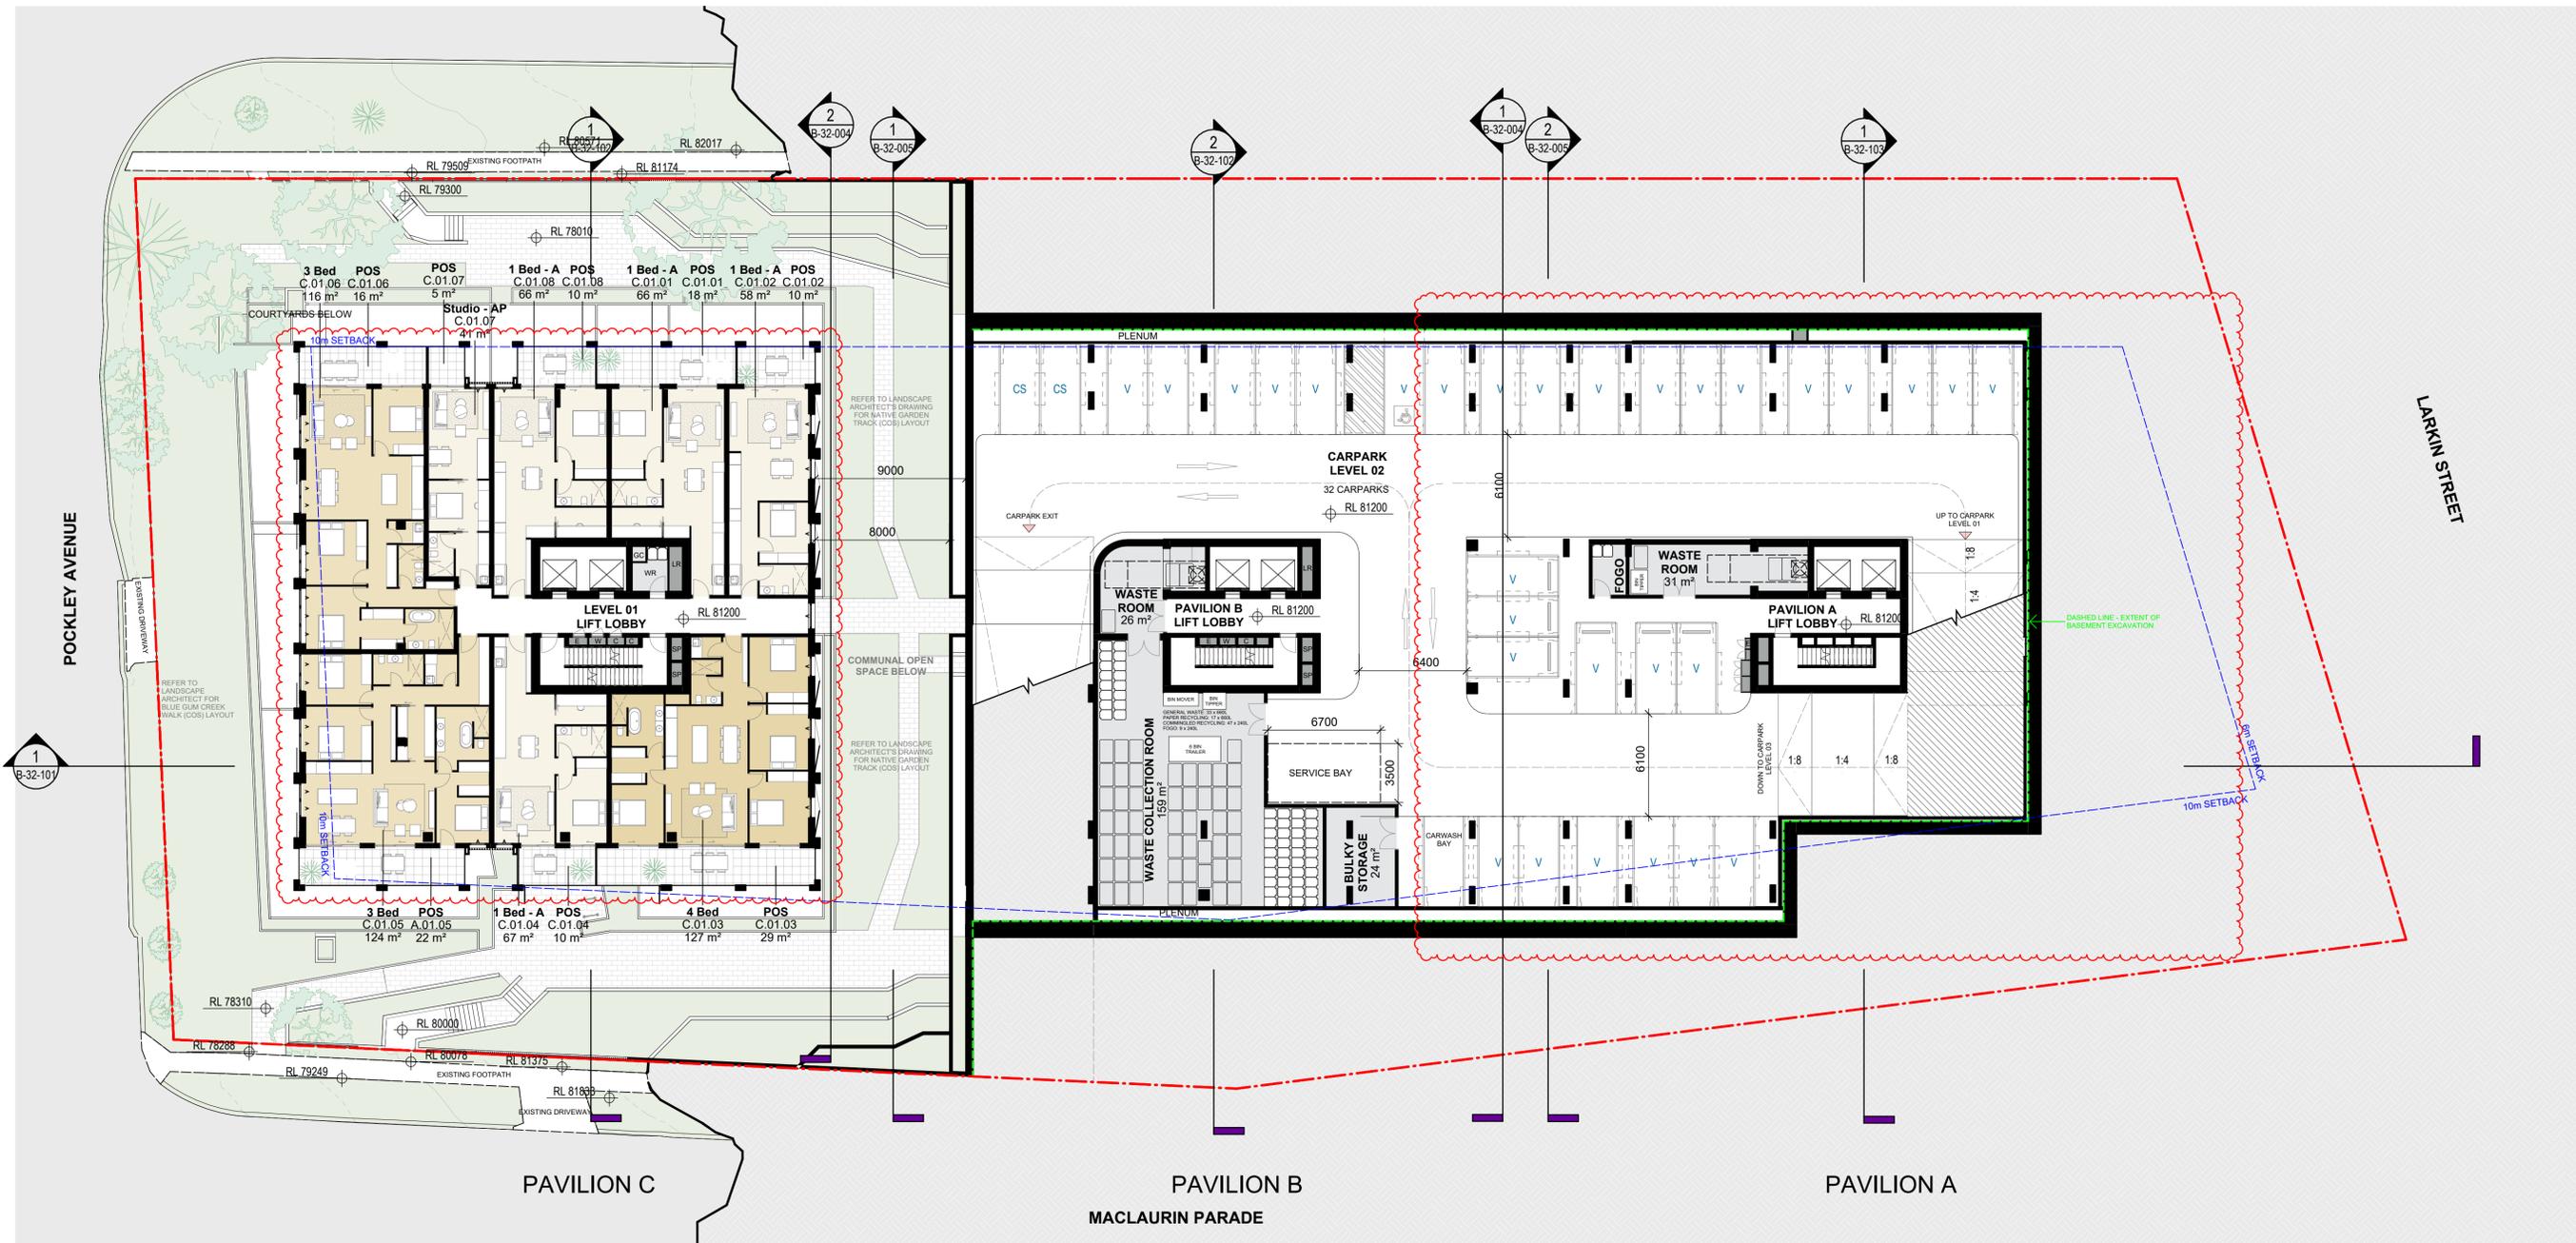

#	Status	Description	Date
A	Issue For DA		17/04/25
B	RTS		26/09/25

Notes
 Copyright © Woods Bagot 2018
 All Rights Reserved
 No material may be reproduced without prior permission
 Contractor must verify all dimensions on site before commencing work or preparing shop drawings.
 Do not scale drawings.

LEGEND

LR - LOBBY RELIEF	F - FIRE EXTINGUISHER ROOM
SP - STAIR PRESSURIZATION	FCR - FIRE CONTROL ROOM
GE - GARBAGE EXHAUST	FHR - FIRE HOSE REEL
C - COMM CUPBOARD	W - WATER METER
E - ELECTRICAL CUPBOARD	GM - GAS METER
KE - KITCHEN EXHAUST	GC - GARBAGE CHUTE
CE - CARPARK EXHAUST	WR - WASTE ROOM
HR - HYDRAULIC RISER	



Project
 Pockley Avenue
 Client
 Aqualand Prestige

Issuer
W-B
 WOODS BAGOT

Project number
 122021

Size check
 25mm


Checked Approved Sheet size Scale
 A1 1:200

Sheet title
 Basement 03 Plan

Sheet number
 DA-AR-B-22-097 B

Revision
 For Information

POCKLEY AVENUE

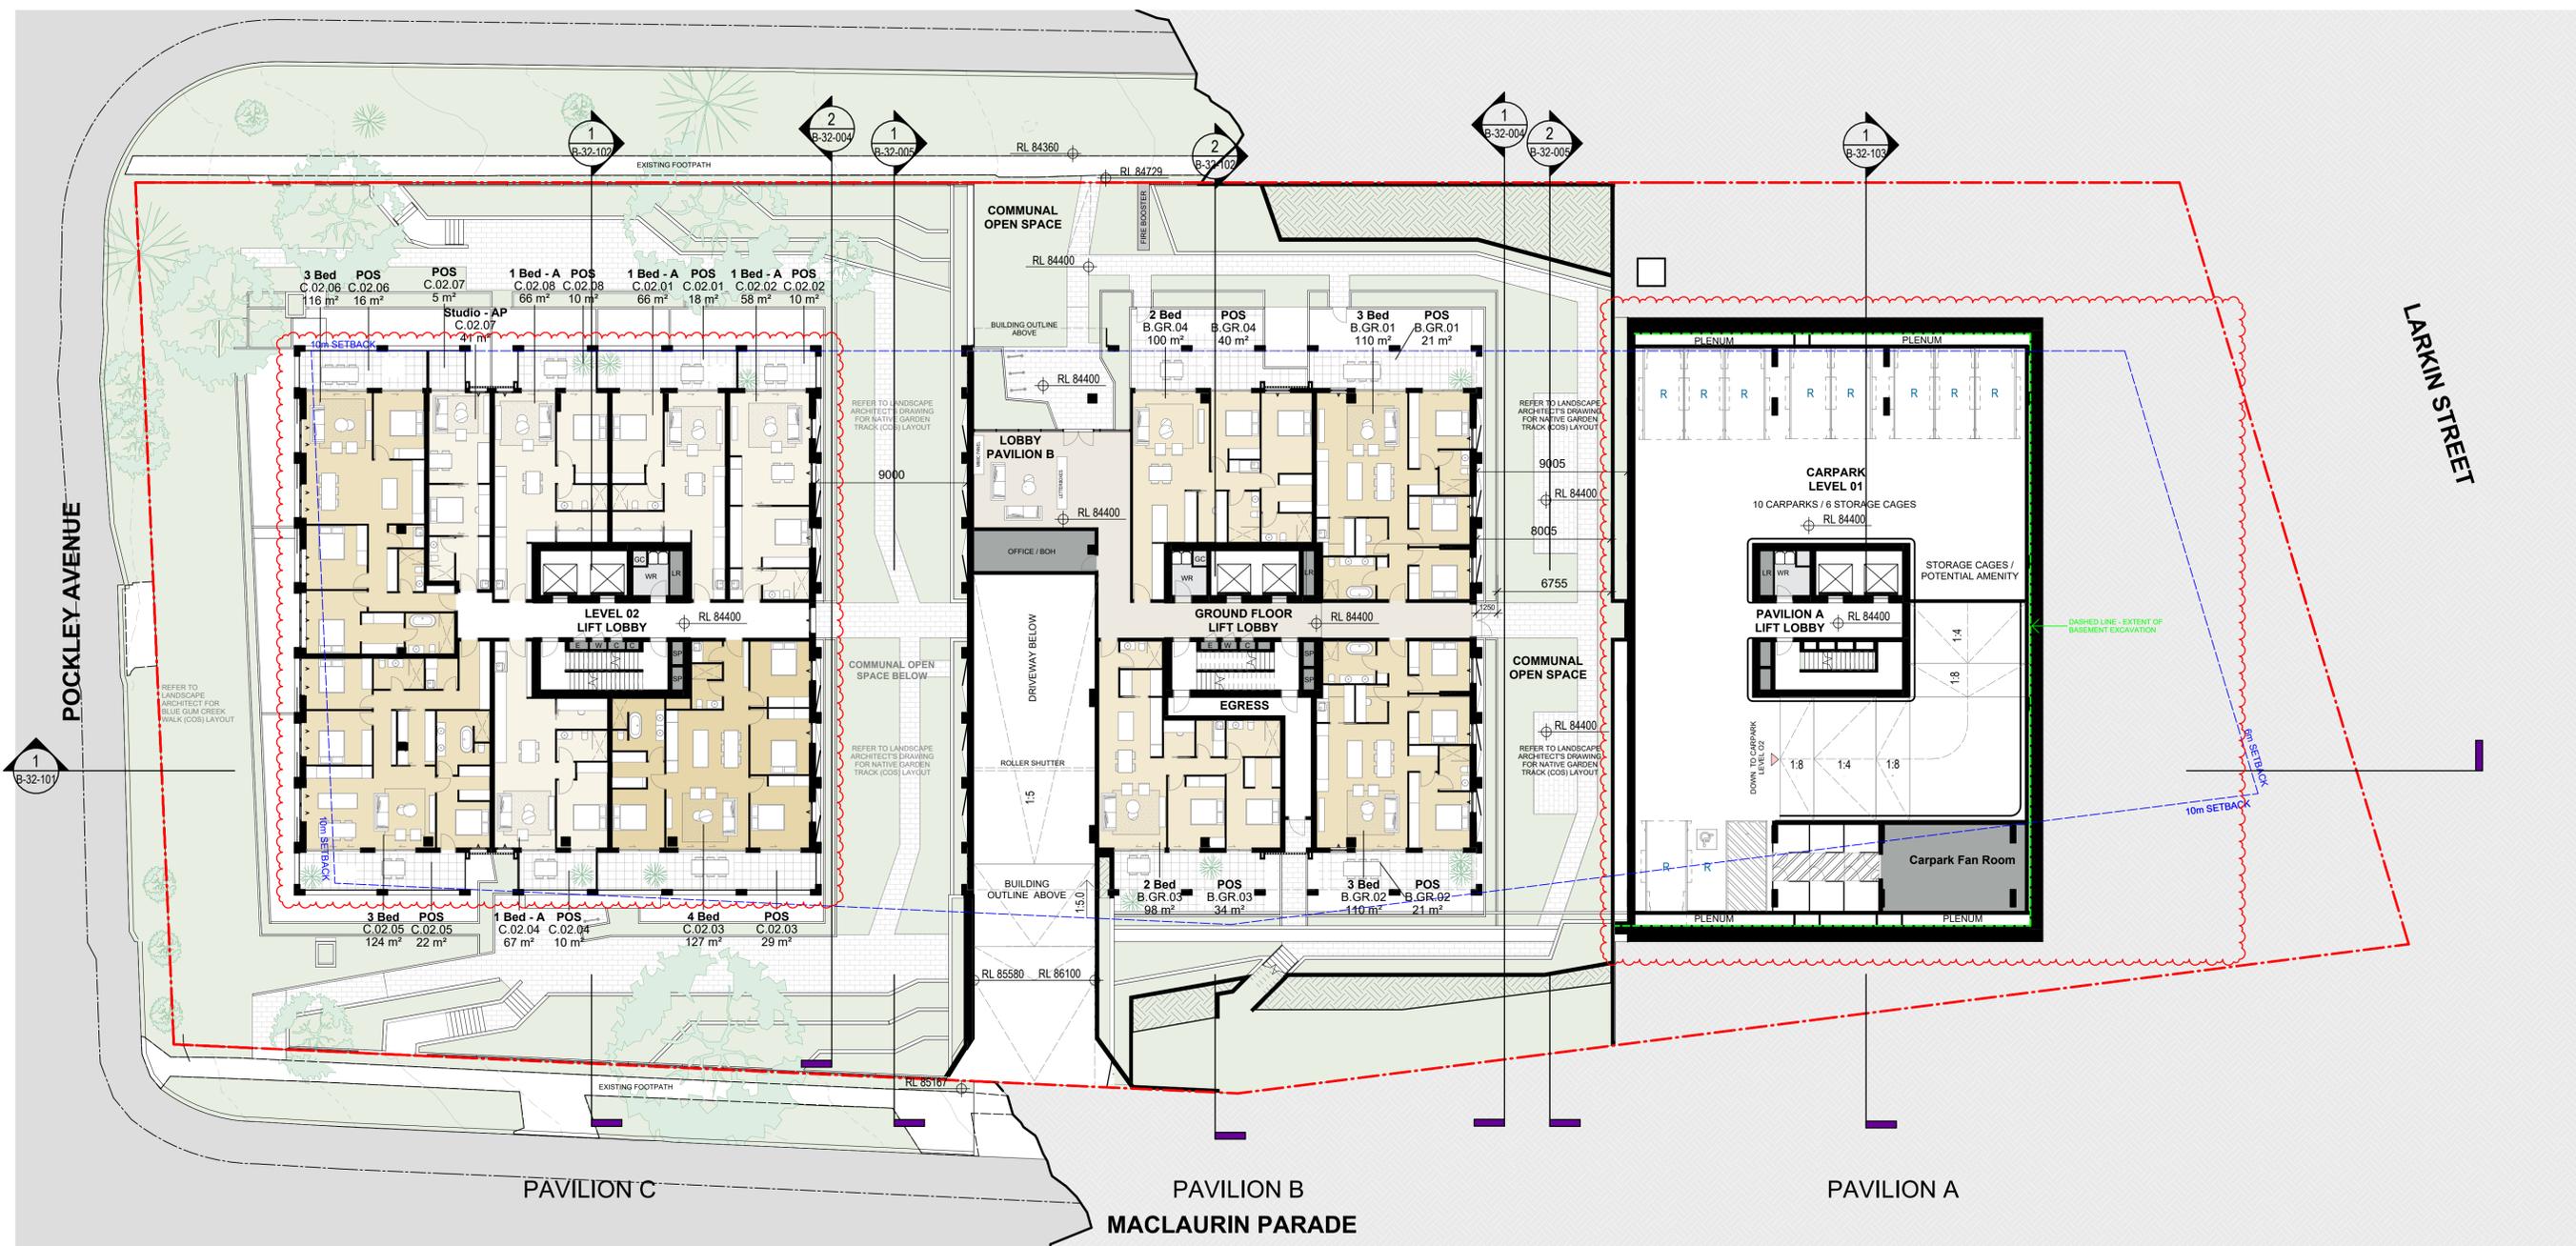

#	Status	Description	Date
A	Issue For DA		17/04/25
B	RTS		26/09/25

Notes
 Copyright © Woods Bagot 2018
 All Rights Reserved
 No material may be reproduced without prior permission
 Contractor must verify all dimensions on site before commencing work or preparing shop drawings.
 Do not scale drawings.

LEGEND

- | | |
|---------------------------|----------------------------|
| LR - LOBBY RELIEF | F - FIRE EXTINGUISHER ROOM |
| SP - STAIR PRESSURIZATION | FCR - FIRE CONTROL ROOM |
| GE - GARBAGE EXHAUST | FHR - FIRE HOSE REEL |
| C - COMM CUPBOARD | W - WATER METER |
| E - ELECTRICAL CUPBOARD | GM - GAS METER |
| KE - KITCHEN EXHAUST | GC - GARBAGE CHUTE |
| CE - CARPARK EXHAUST | WR - WASTE ROOM |
| HR - HYDRAULIC RISER | |



Project
 Pockley Avenue

Client
 Aqualand Prestige

Issuer
W-B
 WOODS BAGOT

Project number
 122021


Size check
 25mm

Checked Approved Sheet size Scale
 A1 1:200

Sheet title
 Basement 02 Plan

Sheet number
 DA-AR-B-22-098 B
 Status
 For Information

POCKLEY AVENUE

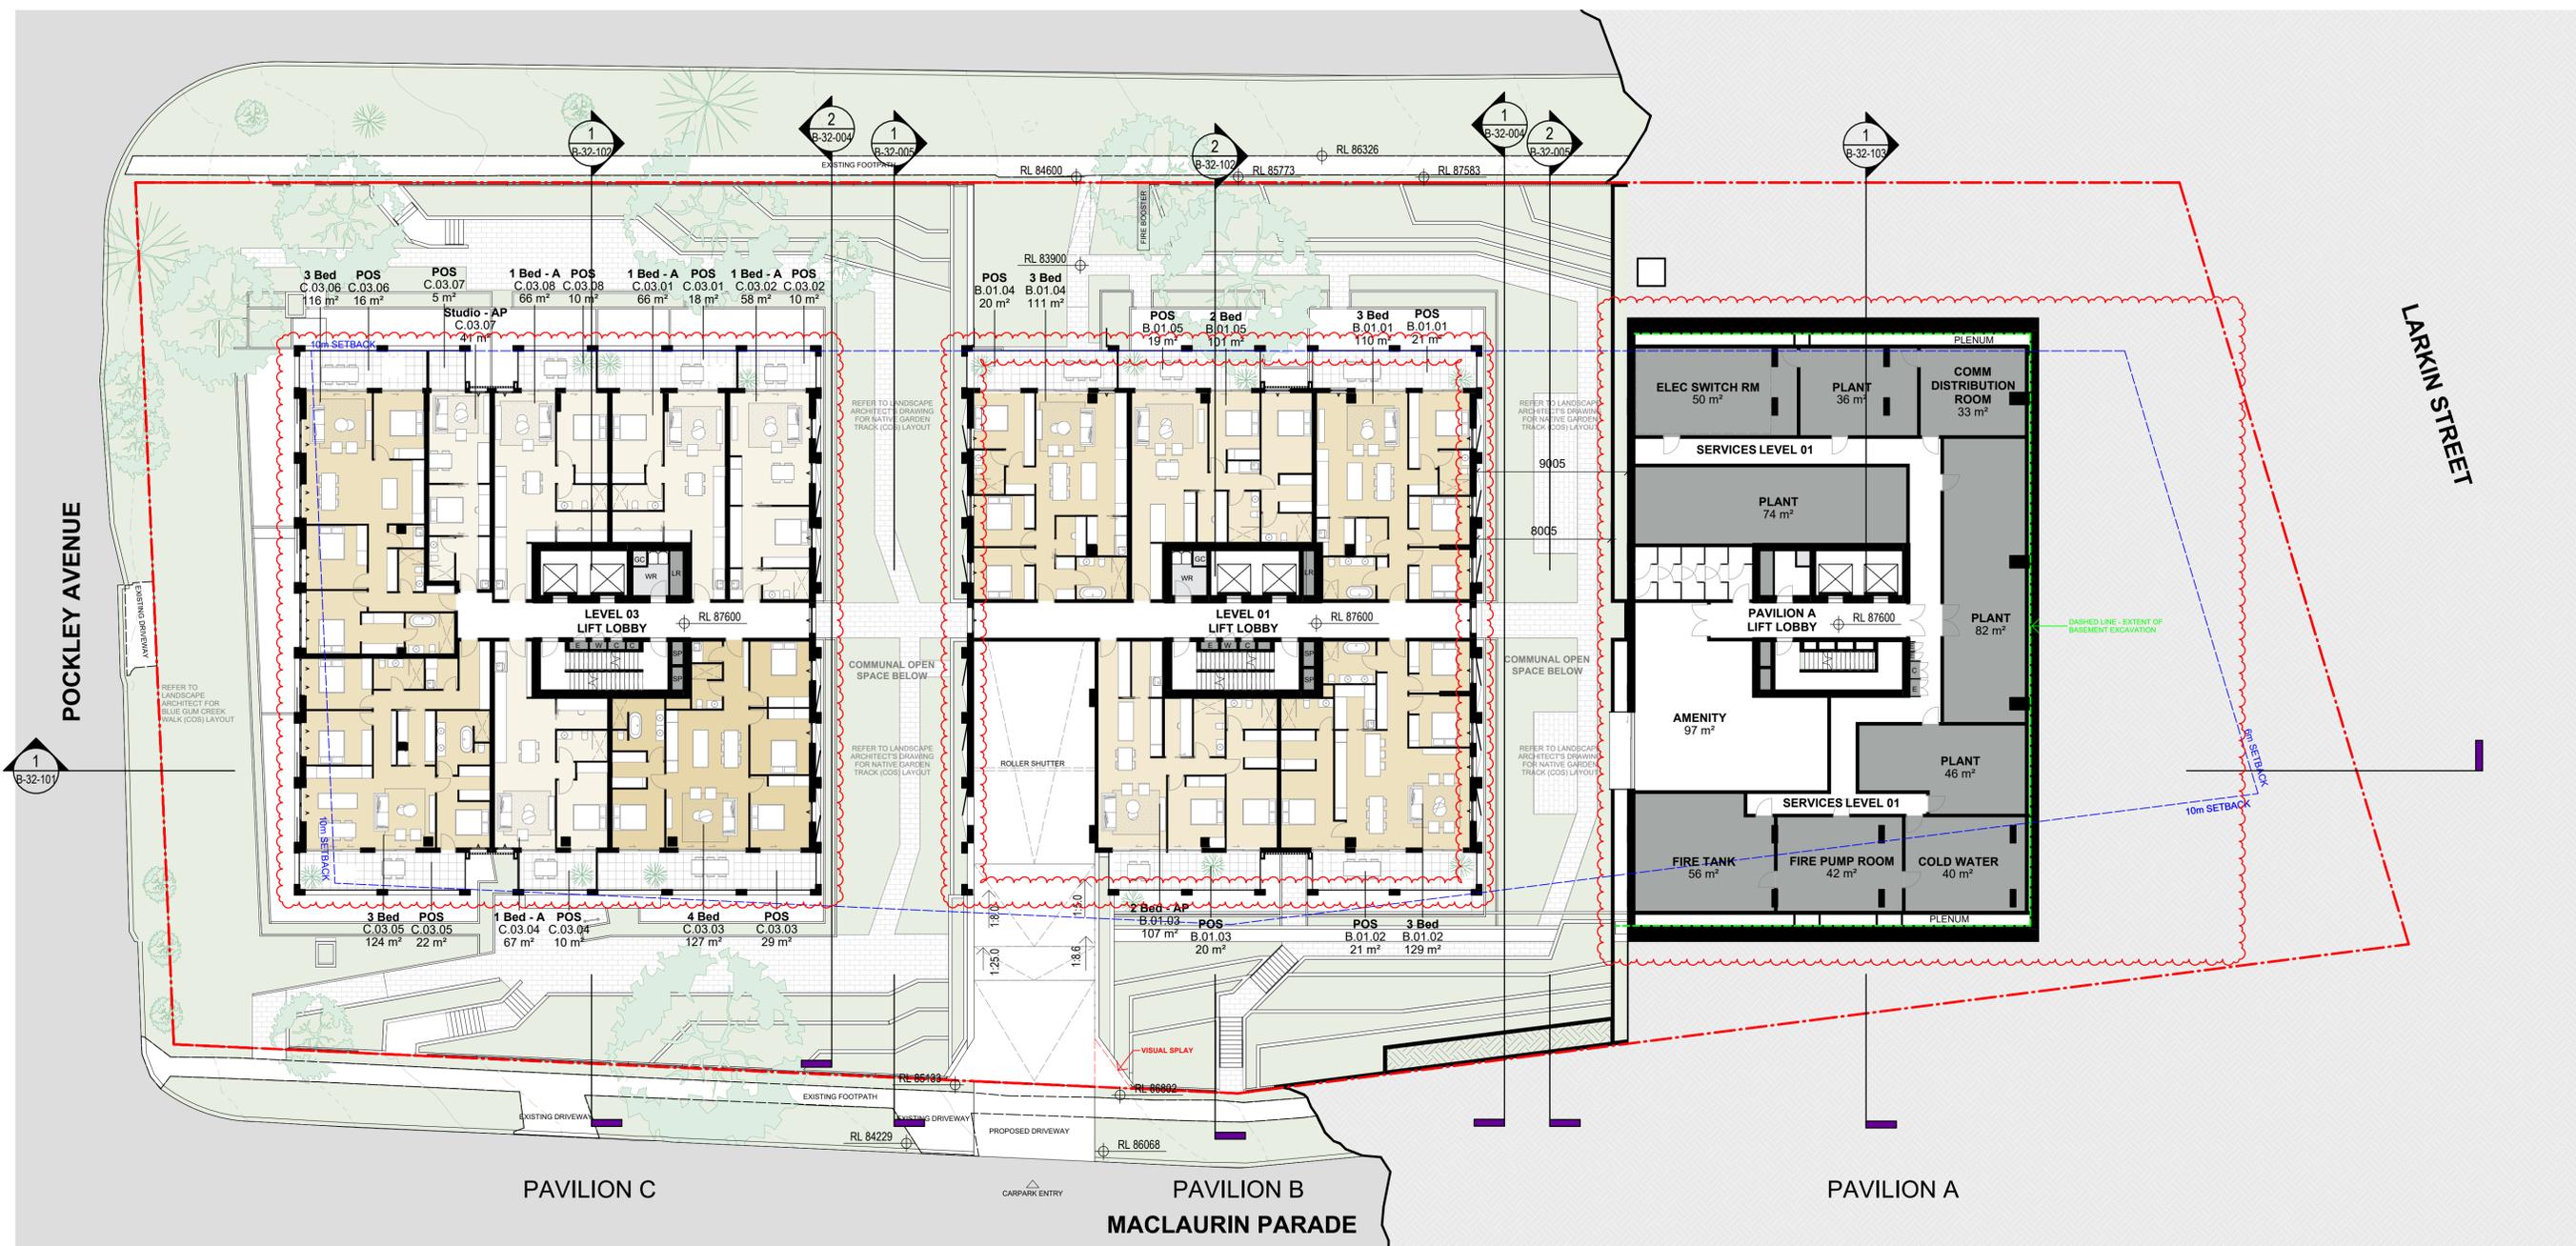

#	Status	Description	Date
A	Issue For DA		17/04/25
B	RTS		26/09/25

Notes
 Copyright © Woods Bagot 2018
 All Rights Reserved
 No material may be reproduced without prior permission
 Contractor must verify all dimensions on site before commencing work or preparing shop drawings.
 Do not scale drawings.



Project
 Pockley Avenue
 Client
 Aqualand Prestige

Issuer
W-B
 WOODS BAGOT
 Project number
 122021
 Size check
 25mm
 Sheet size
 A1
 Scale
 1 : 200

Sheet title
 Basement 01 Plan
 Sheet number
 DA-AR-B-22-099 B
 Status
 For Information
 Revision

POCKLEY AVENUE



#	Status	Description	Date
A		Issue For DA	17/04/25
B		RTS	26/09/25

Notes
 Copyright © Woods Bagot 2018
 All Rights Reserved
 No material may be reproduced without prior permission
 Contractor must verify all dimensions on site before commencing work or preparing shop drawings.
 Do not scale drawings.



Project
 Pockley Avenue

Client
 Aqualand Prestige

Issuer
W-B
 WOODS BAGOT

Project number
 122021

Size check
 25mm

Checked Approved


Scale
 1:200

Sheet title
 Ground Floor Plan

Sheet number
 DA-AR-B-22-100 B

Status
 For Information

POCKLEY AVENUE

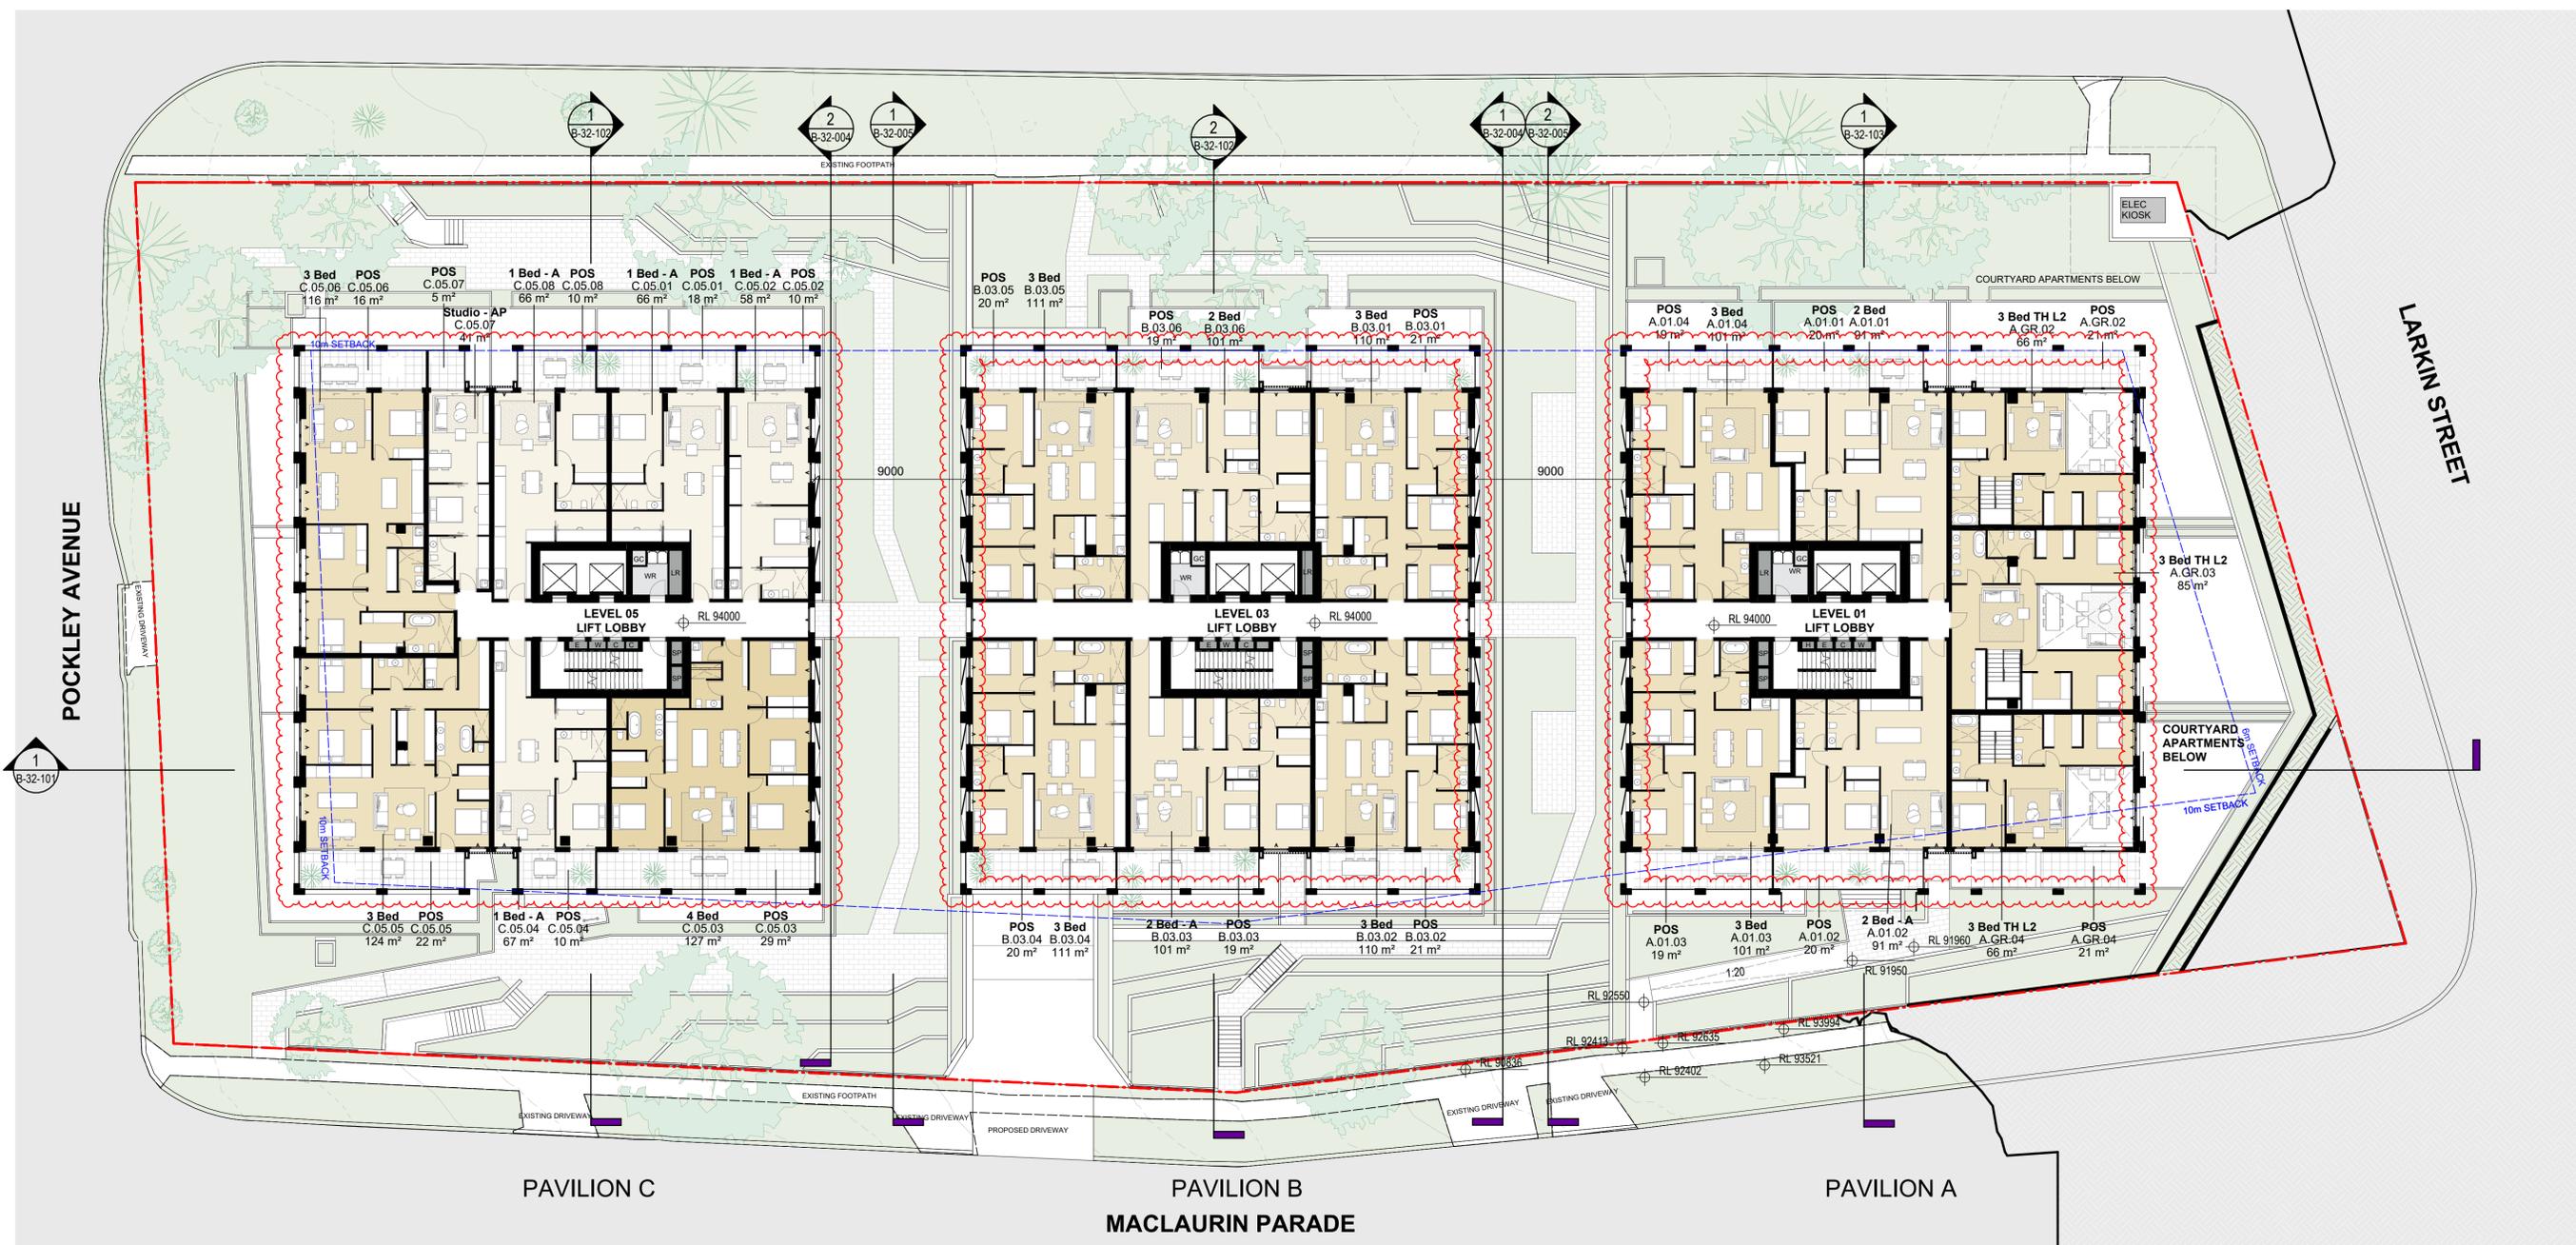

#	Status	Description	Date
A		Issue For DA	17/04/25
B		RTS	26/09/25

Notes
 Copyright © Woods Bagot 2018
 All Rights Reserved
 No material may be reproduced without prior permission
 Contractor must verify all dimensions on site before commencing work or preparing shop drawings.
 Do not scale drawings.




Project
 Pockley Avenue
 Client
 Aqualand Prestige

Issuer
W-B
 WOODS BAGOT
 Project number
 122021
 Checked Approved
 Size check
 25mm
 Sheet size
 A1
 Scale
 1:200

Sheet title
 Level 01 Plan
 Sheet number
 DA-AR-B-22-101 B
 Status
 For Information
 Revision

POCKLEY AVENUE

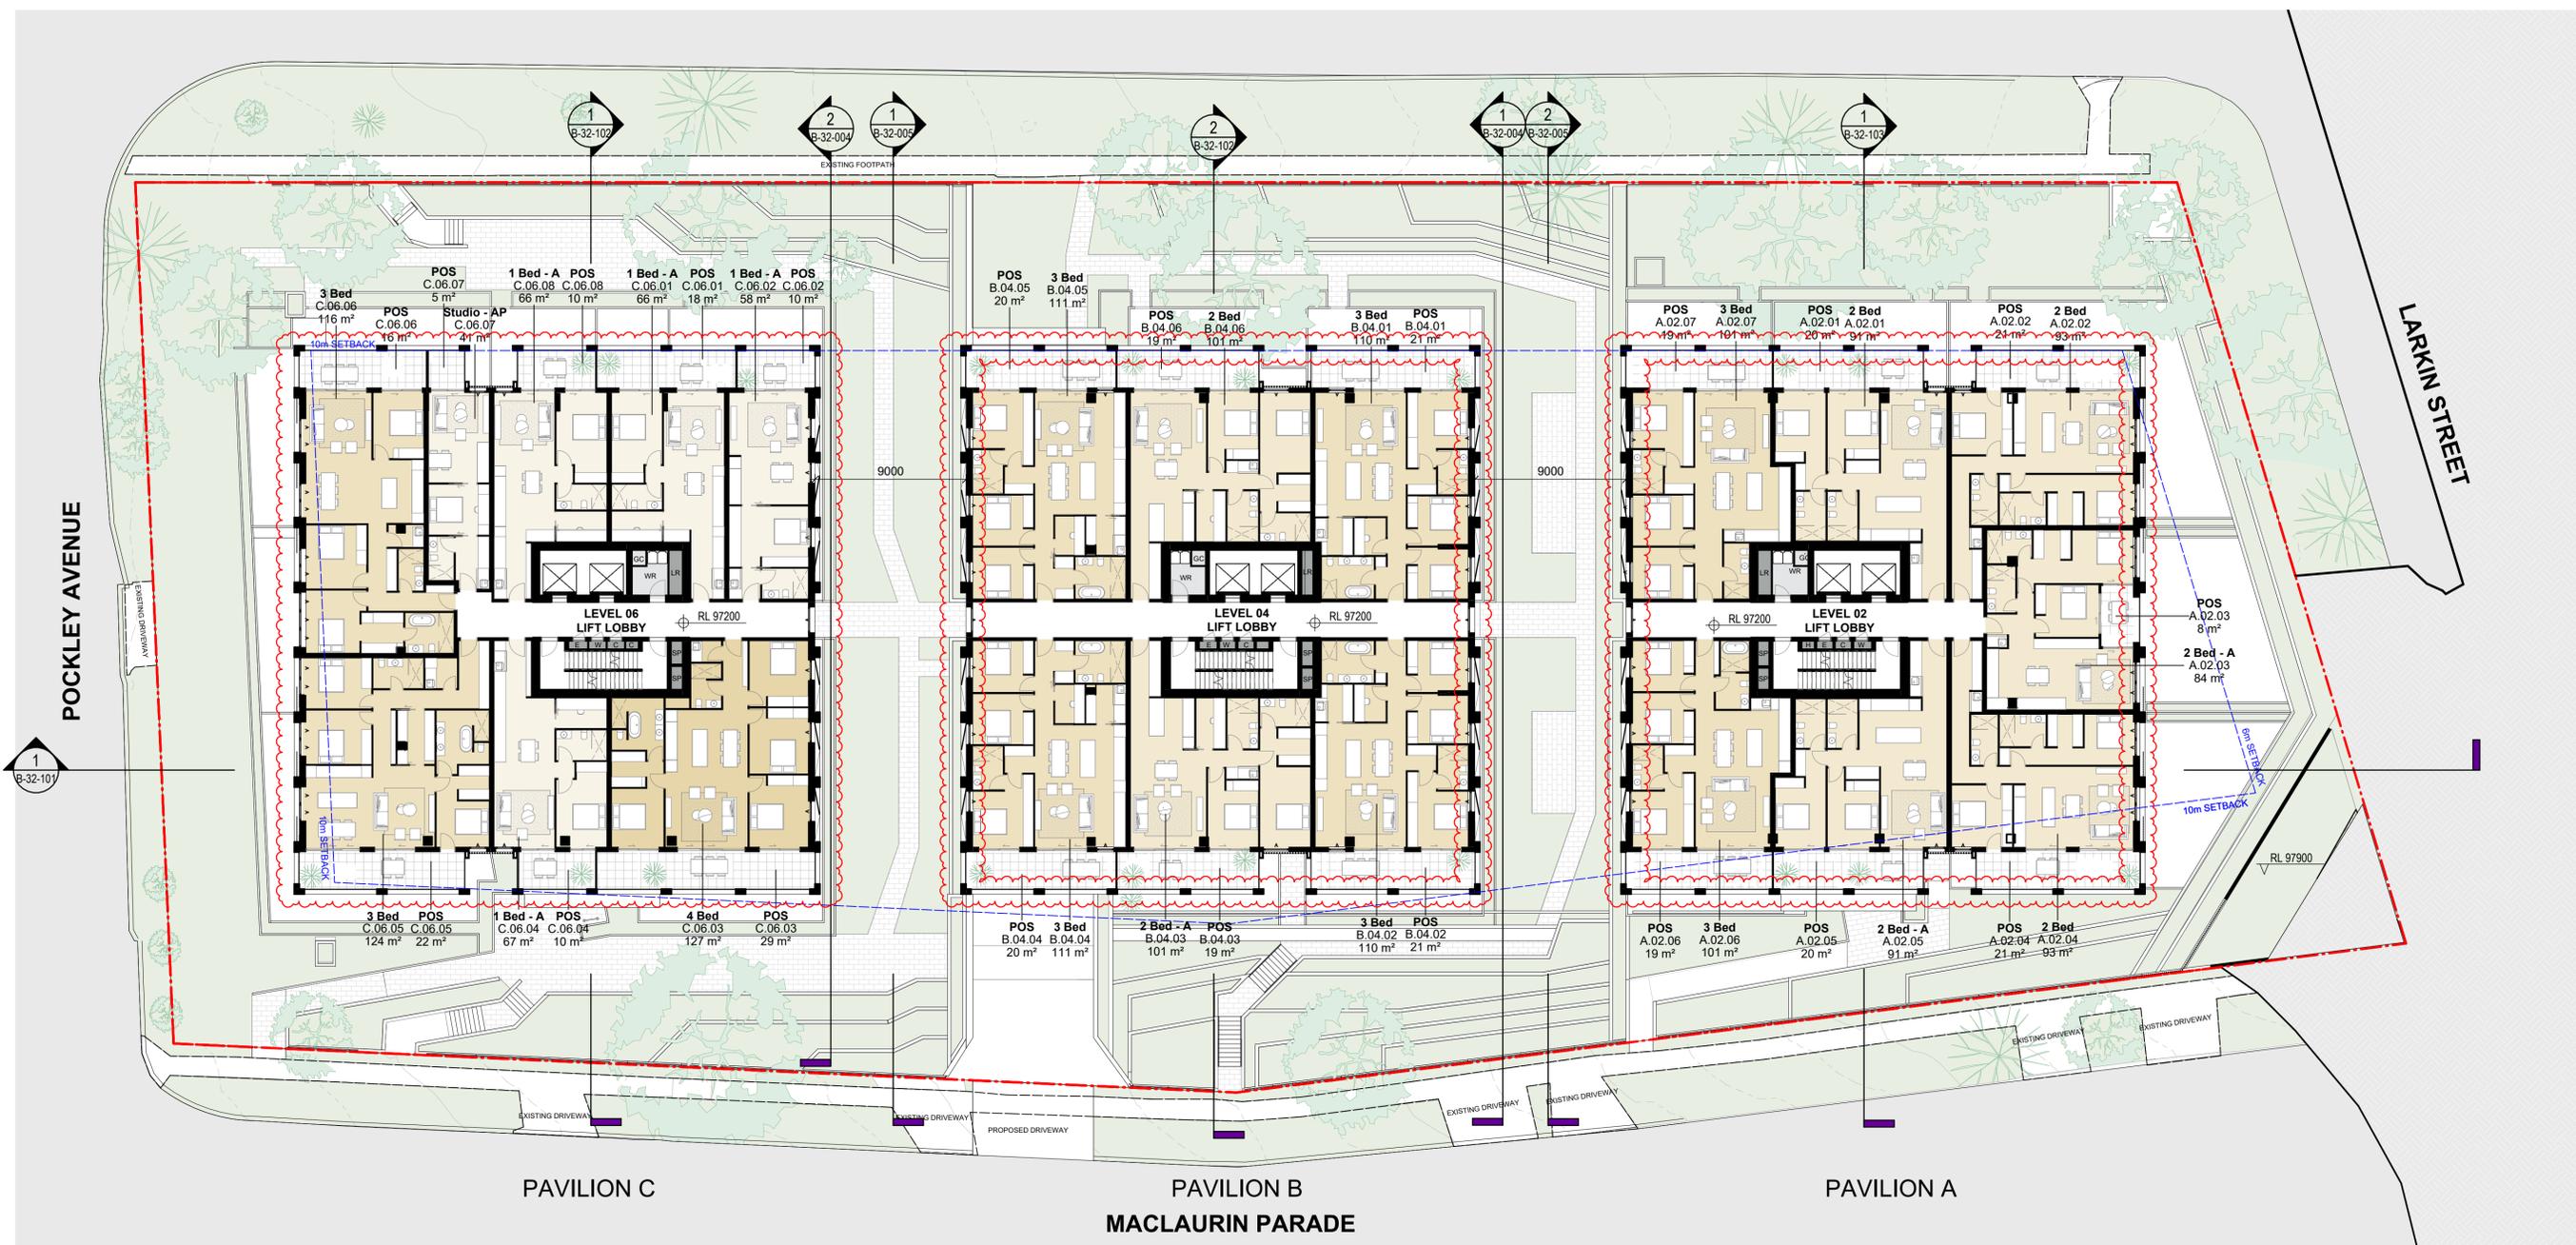

PAVILION C

PAVILION B
MACLAURIN PARADE

PAVILION A

#	Status	Description	Date
A		Issue For DA	17/04/25
B		RTS	26/09/25

Notes
Copyright © Woods Bagot 2018
All Rights Reserved
No material may be reproduced without prior permission
Contractor must verify all dimensions on site before commencing work or preparing shop drawings.
Do not scale drawings.




Project
Pockley Avenue
Client
Aqualand Prestige



Project number
122021
Checked
Approved
Sheet size
A1
Scale
1 : 200

Sheet title
Level 02 Plan
Sheet number
DA-AR-B-22-102 B
Status
For Information

POCKLEY AVENUE

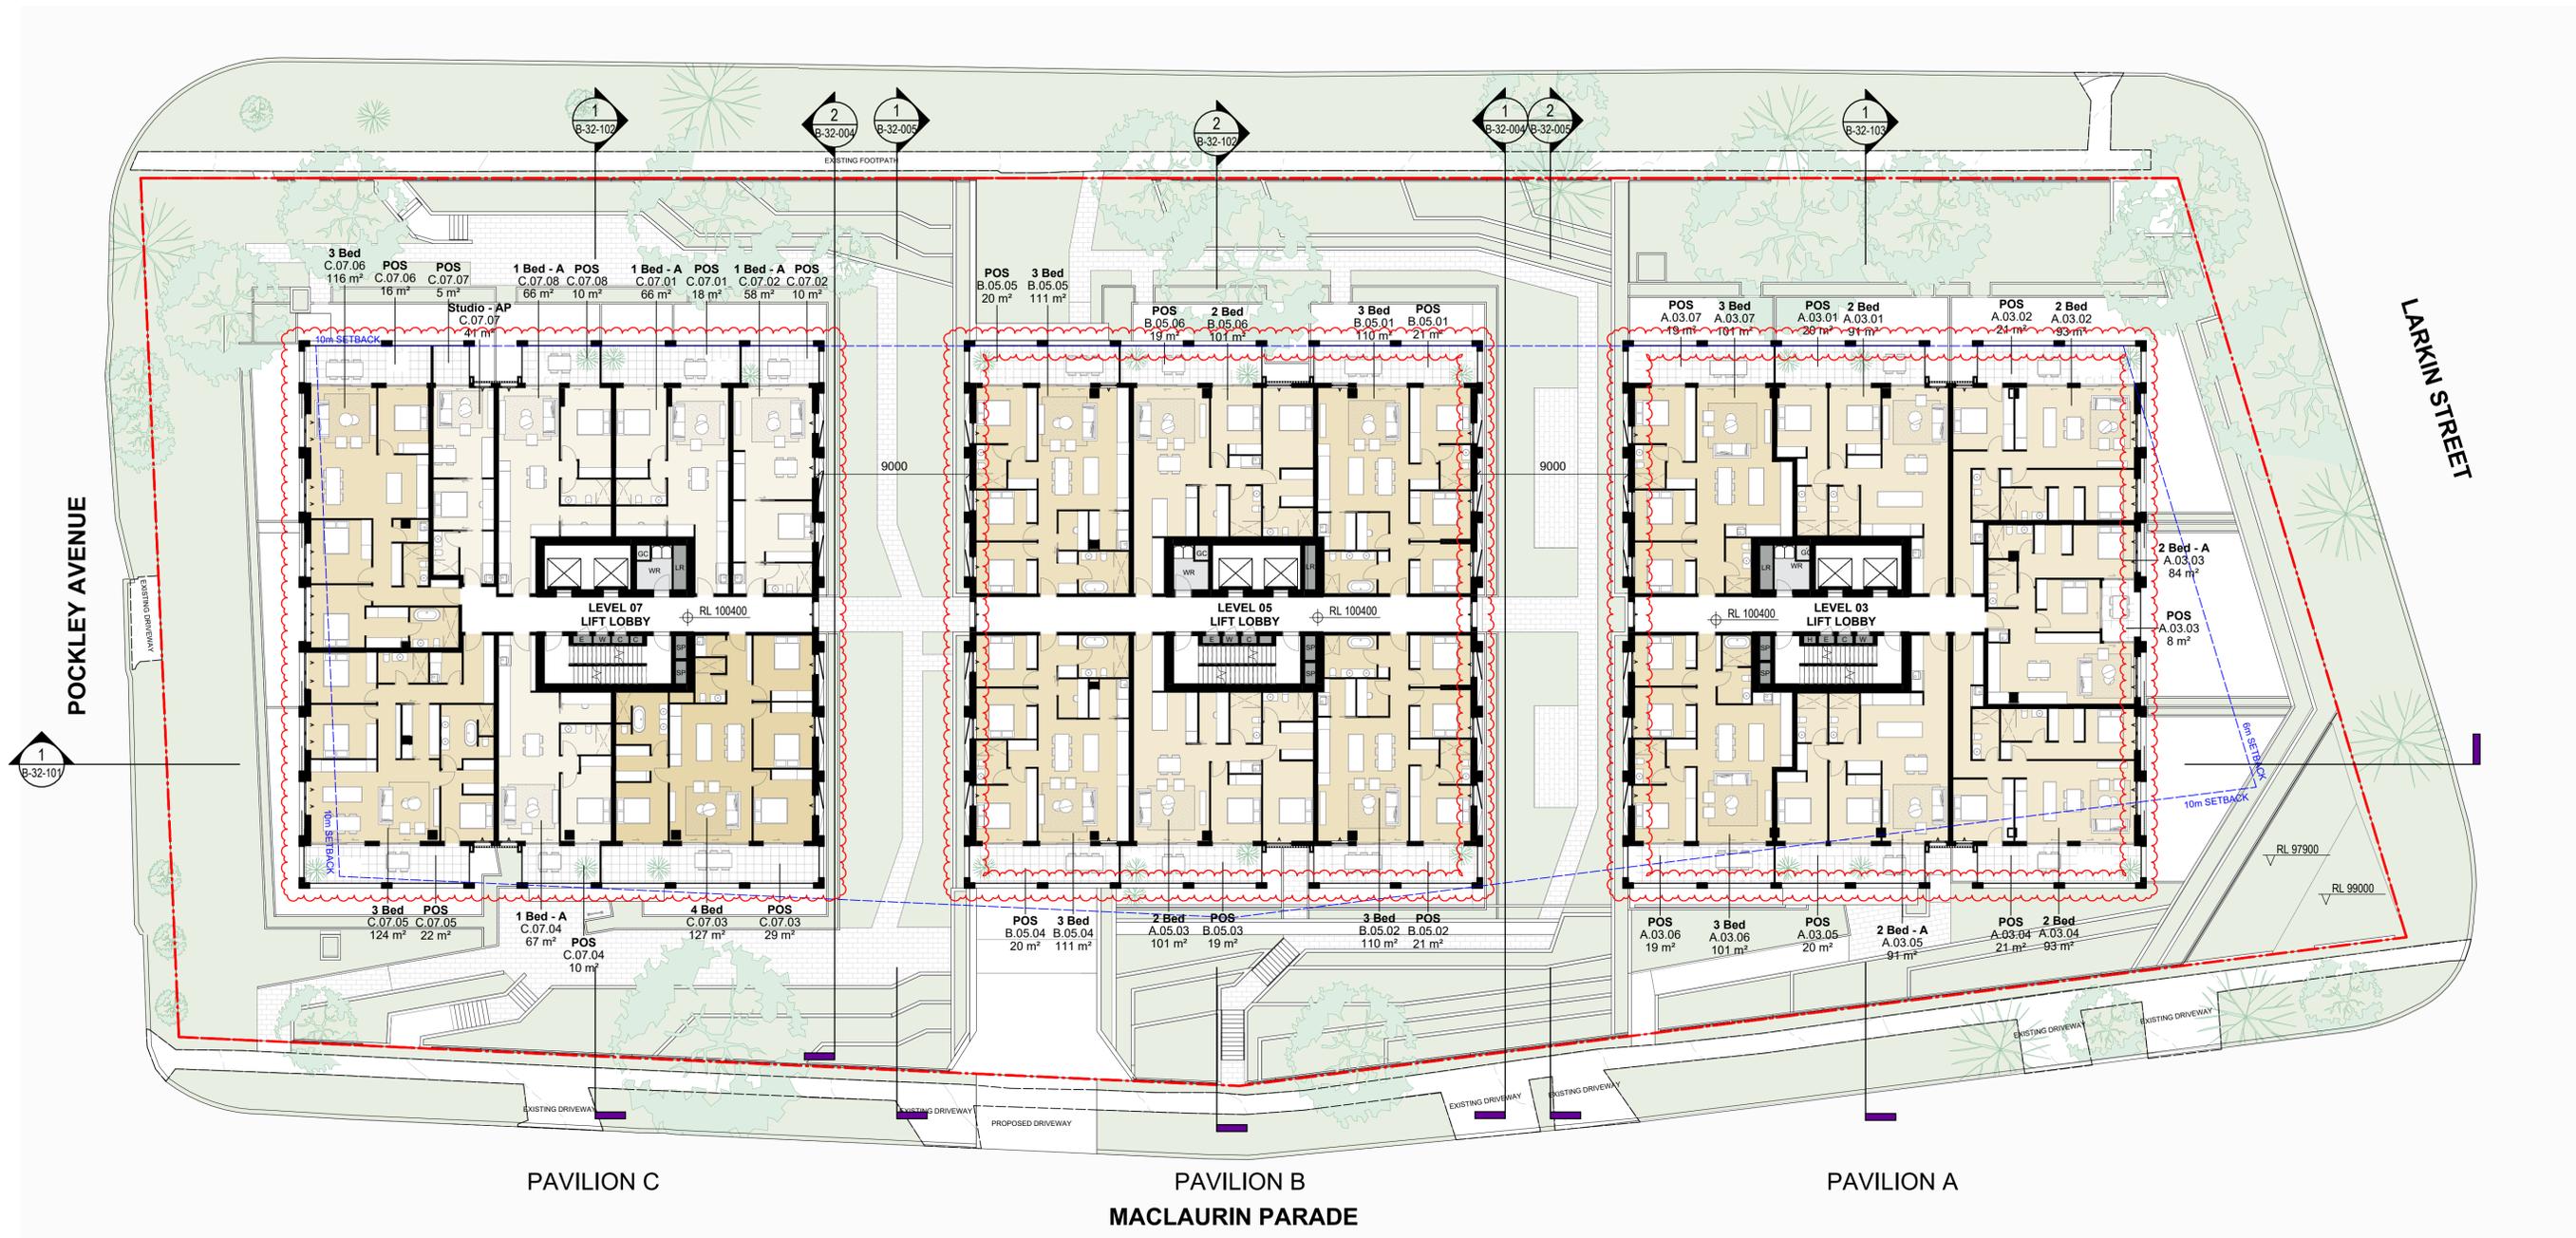

#	Status	Description	Date
A		Issue For DA	17/04/25
B		RTS	26/09/25

Notes
 Copyright © Woods Bagot 2018
 All Rights Reserved
 No material may be reproduced without prior permission
 Contractor must verify all dimensions on site before commencing work or preparing shop drawings.
 Do not scale drawings.



Project
 Pockley Avenue
 Client
 Aqualand Prestige



Project number
 122021
 Checked Approved
 Sheet size A1
 Scale 1:200

Sheet title
 Level 03 Plan
 Sheet number
 DA-AR-B-22-103 B
 Status
 For Information

POCKLEY AVENUE



#	Status	Description	Date
A		Issue For DA	17/04/25
B		RTS	26/09/25

Notes
 Copyright © Woods Bagot 2018
 All Rights Reserved
 No material may be reproduced without prior permission
 Contractor must verify all dimensions on site before commencing work or preparing shop drawings.
 Do not scale drawings.



Project
 Pockley Avenue
 Client
 Aqualand Prestige



Project number
 122021
 Checked Approved
 Sheet size A1
 Scale 1:200

Sheet title
 Level 04 Plan
 Sheet number
 DA-AR-B-22-104 B
 Status
 For Information
 Revision



#	Status	Description	Date
A		Issue For DA	17/04/25
B		RTS	26/09/25

Notes
 Copyright © Woods Bagot 2018
 All Rights Reserved
 No material may be reproduced without prior permission
 Contractor must verify all dimensions on site before commencing work or preparing shop drawings.
 Do not scale drawings.




Project
 Pockley Avenue
 Client
 Aqualand Prestige



Project number
 122021
 Checked [] Approved []
 Sheet size A1 Scale 1:200

Sheet title
 Level 05 Plan
 Sheet number
 DA-AR-B-22-105 B
 Status
 For Information
 Revision

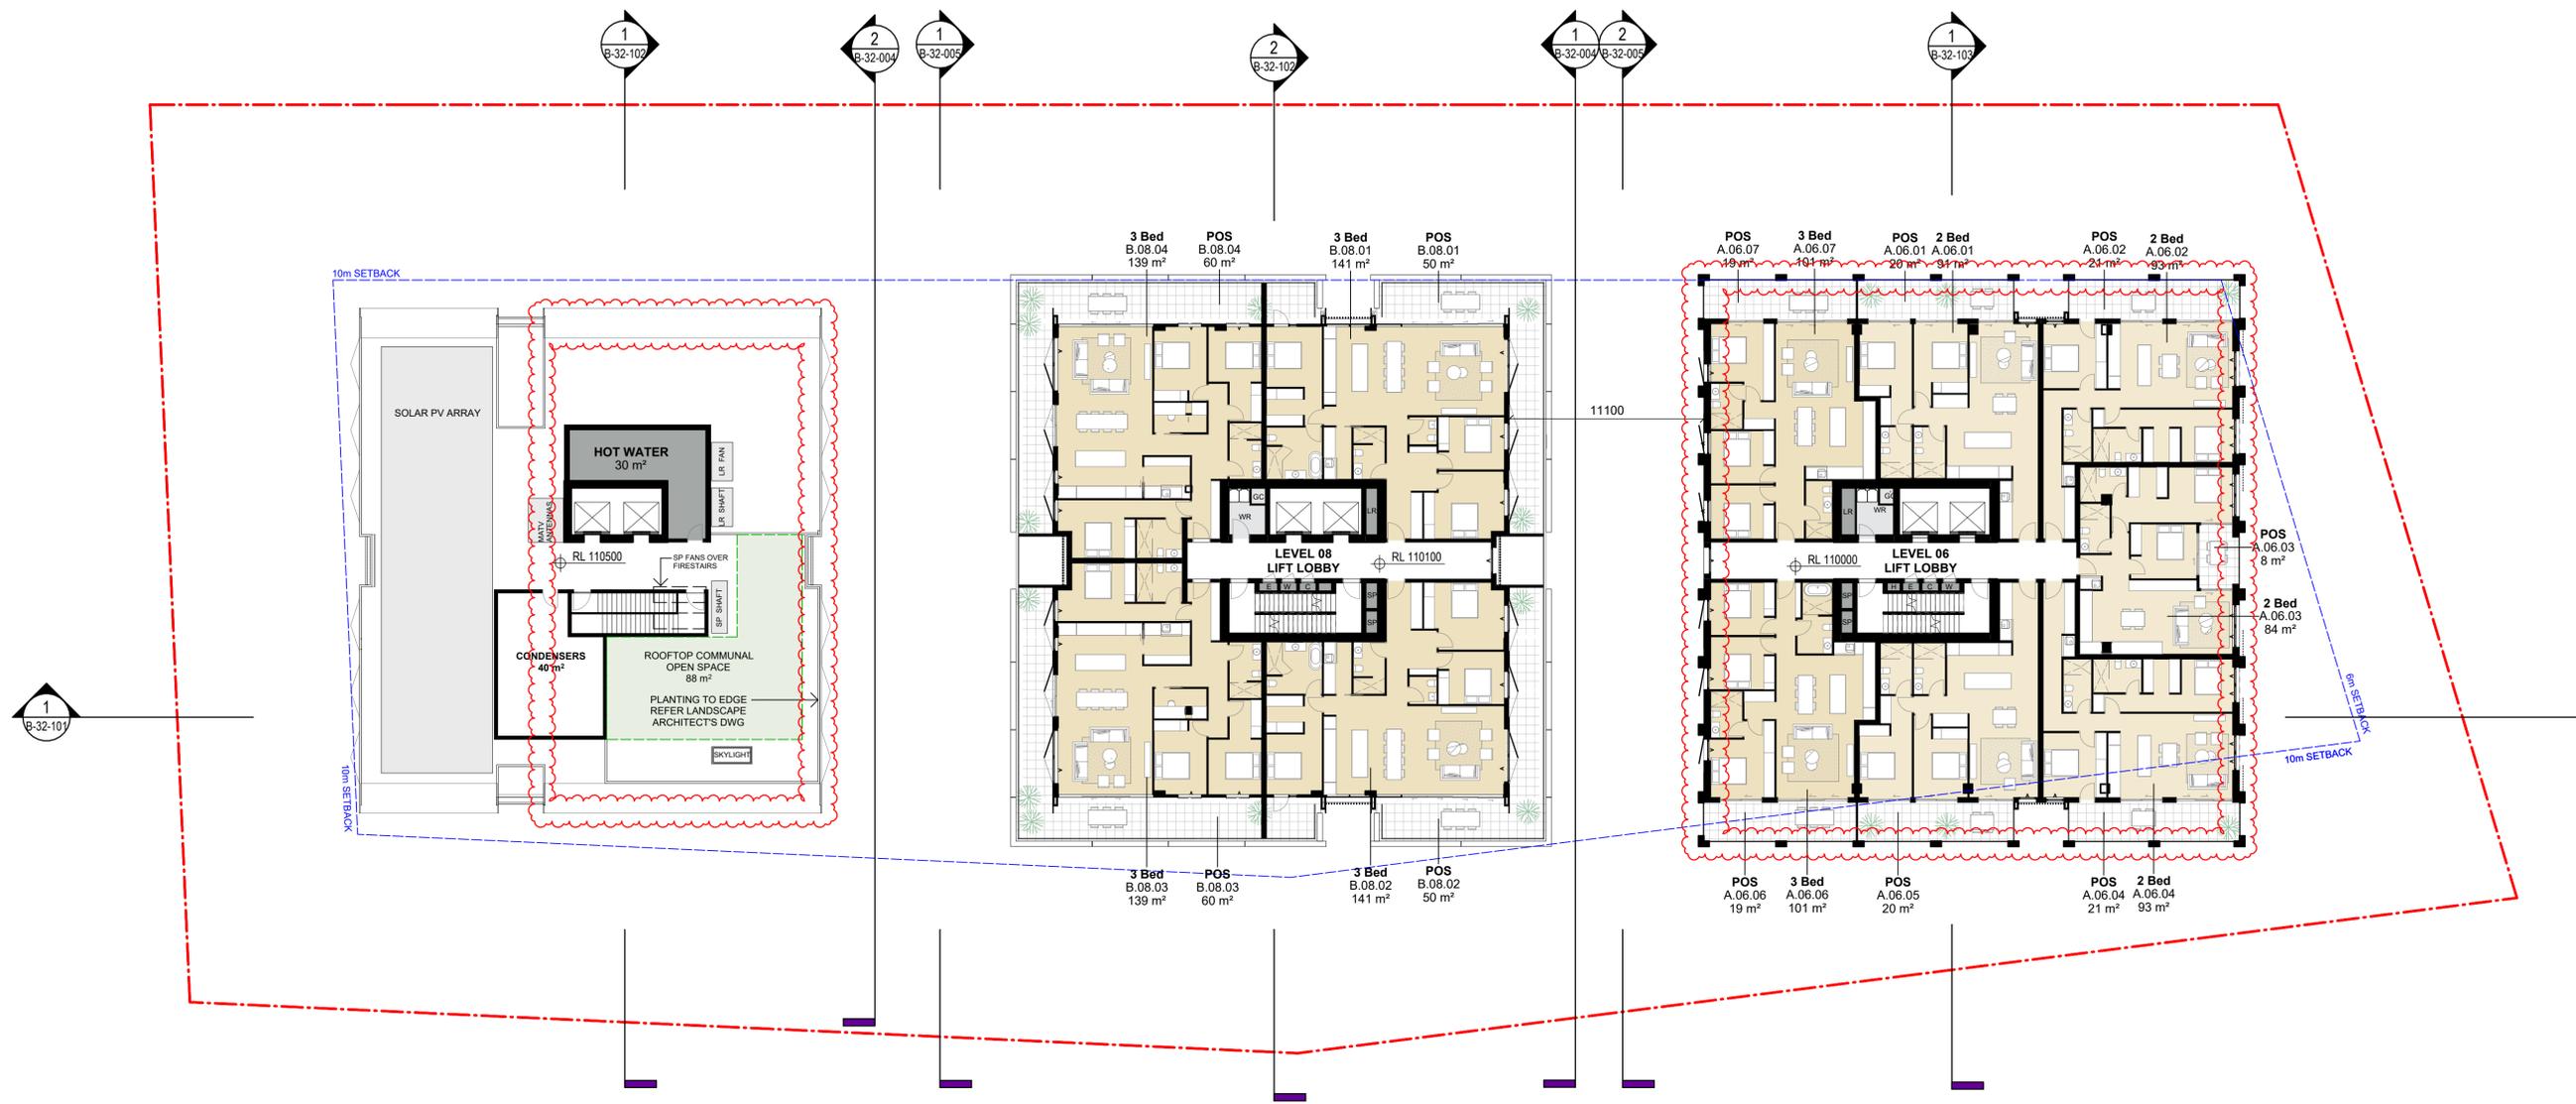

ADJUSTED ROOF PLANT ARRANGEMENT
PAVILION C

#	Status	Description	Date
A		Issue For DA	17/04/25
B		RTS	26/09/25

Notes
Copyright © Woods Bagot 2018
All Rights Reserved
No material may be reproduced without prior permission
Contractor must verify all dimensions on site before commencing work or preparing shop drawings.
Do not scale drawings.




Project
Pockley Avenue
Client
Aqualand Prestige



Project number
122021
Size check
25mm
Checked
Approved
Sheet size
A1
Scale
1:200

Sheet title
Level 06 Plan
Sheet number
DA-AR-B-22-106 B
Status
For Information
Revision

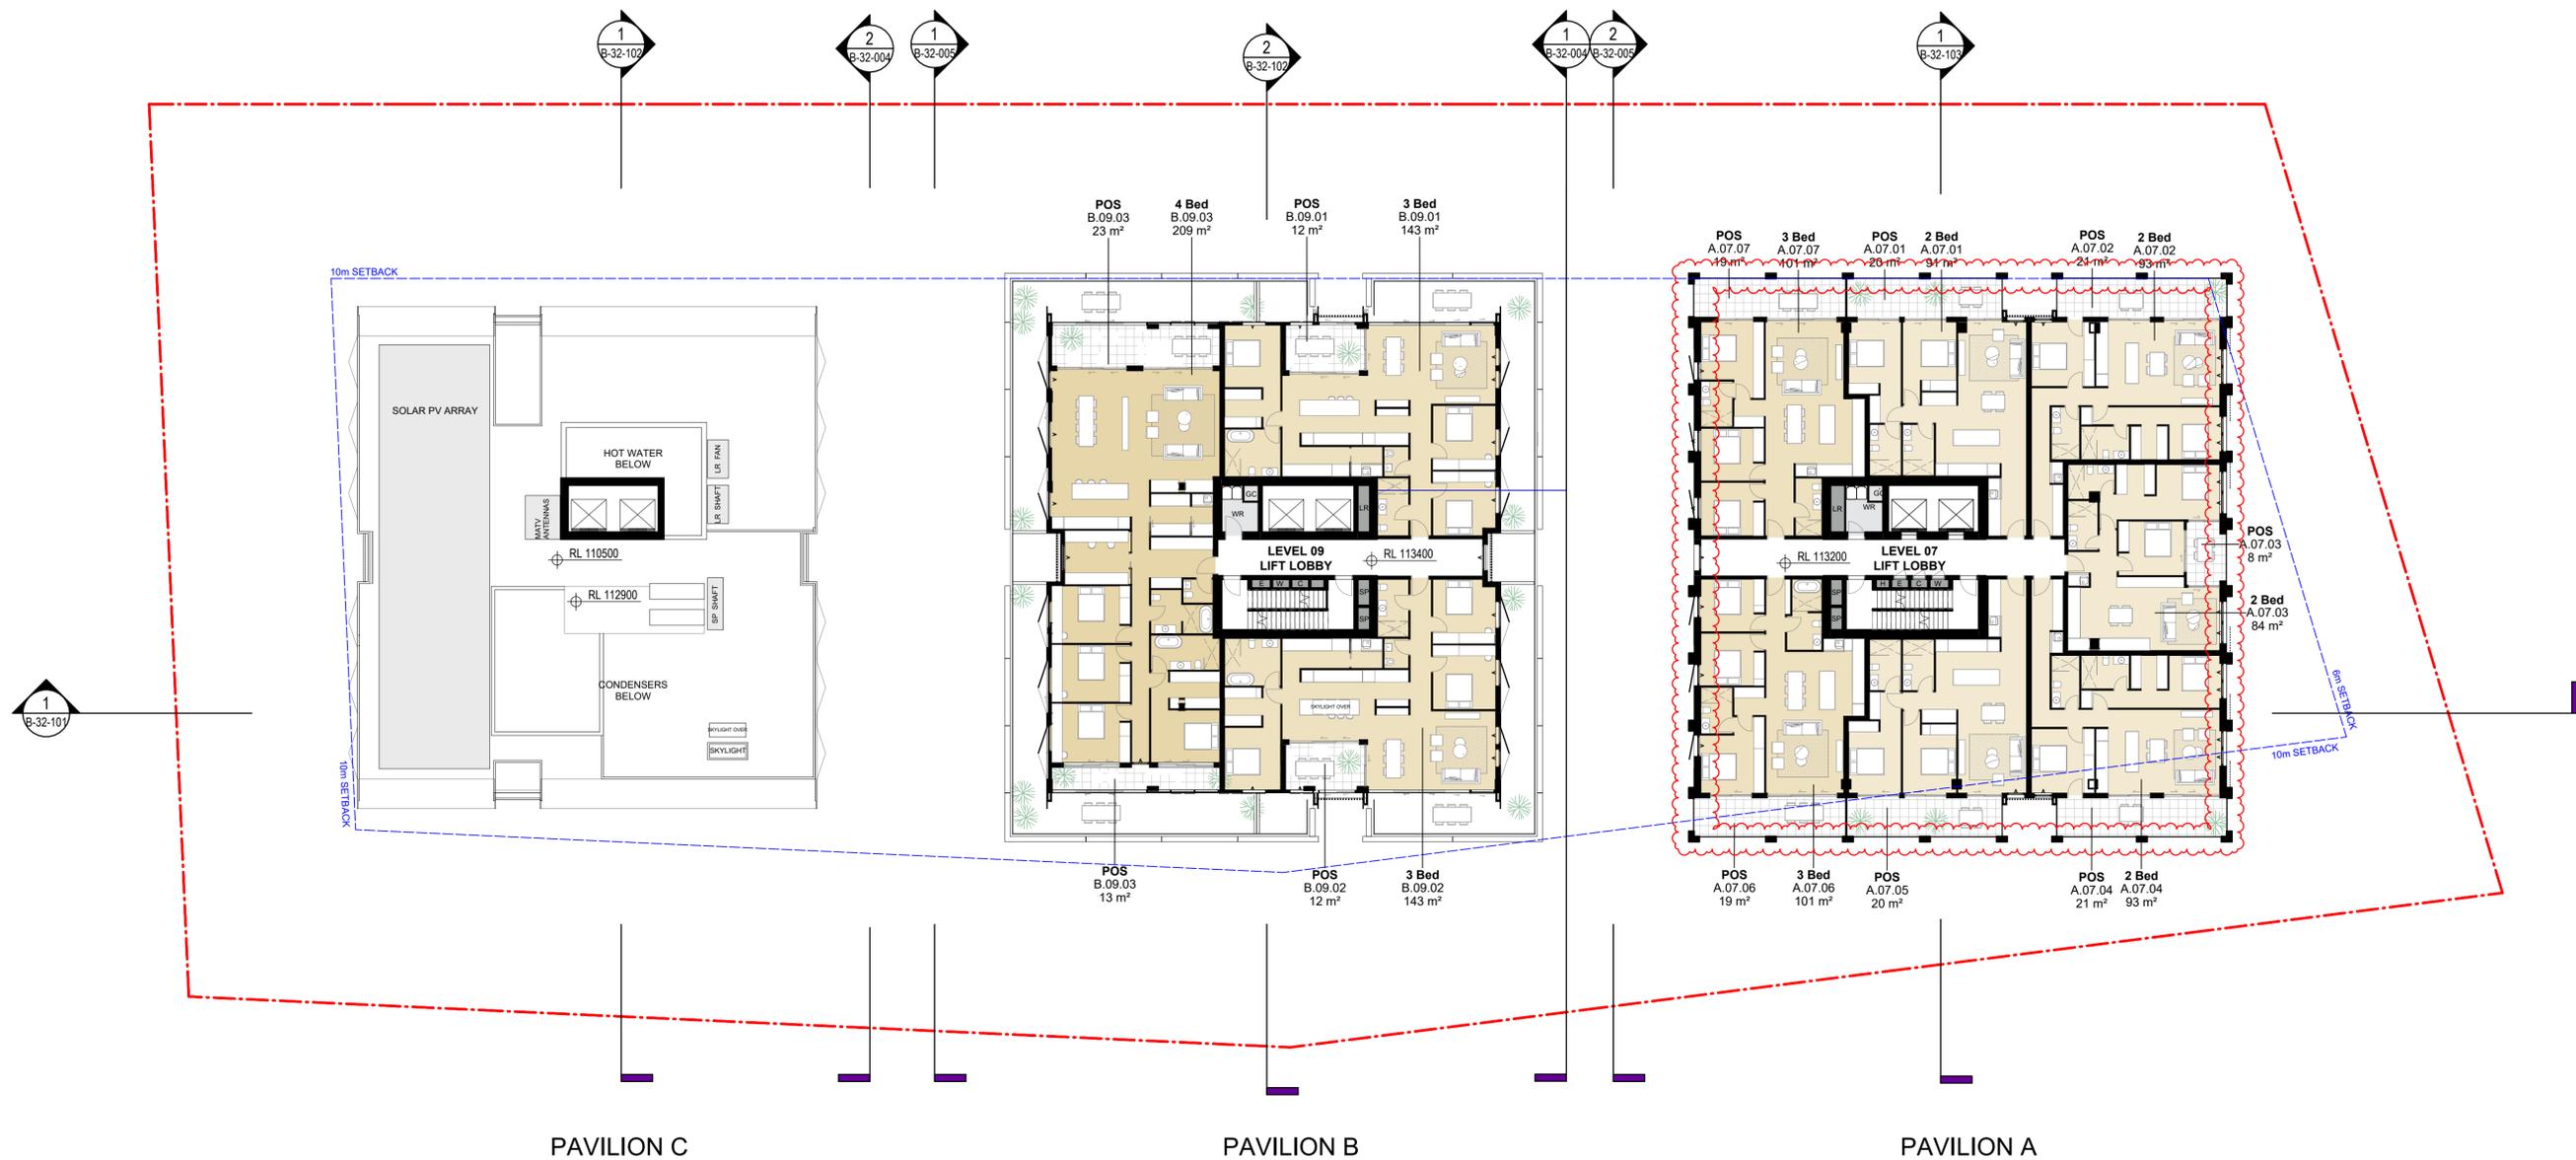

PAVILION C

PAVILION B

PAVILION A

#	Status	Description	Date
A		Issue For DA	17/04/25
B		RTS	26/09/25

Notes
 Copyright © Woods Bagot 2018
 All Rights Reserved
 No material may be reproduced without prior permission
 Contractor must verify all dimensions on site before commencing work or preparing shop drawings.
 Do not scale drawings.




Project
 Pockley Avenue
 Client
 Aqualand Prestige



Project number
 122021
 Checked _____ Approved _____
 Sheet size A1 Scale 1:200

Sheet title
 Level 07 Plan
 Sheet number
 DA-AR-B-22-107 B
 Status
 For Information

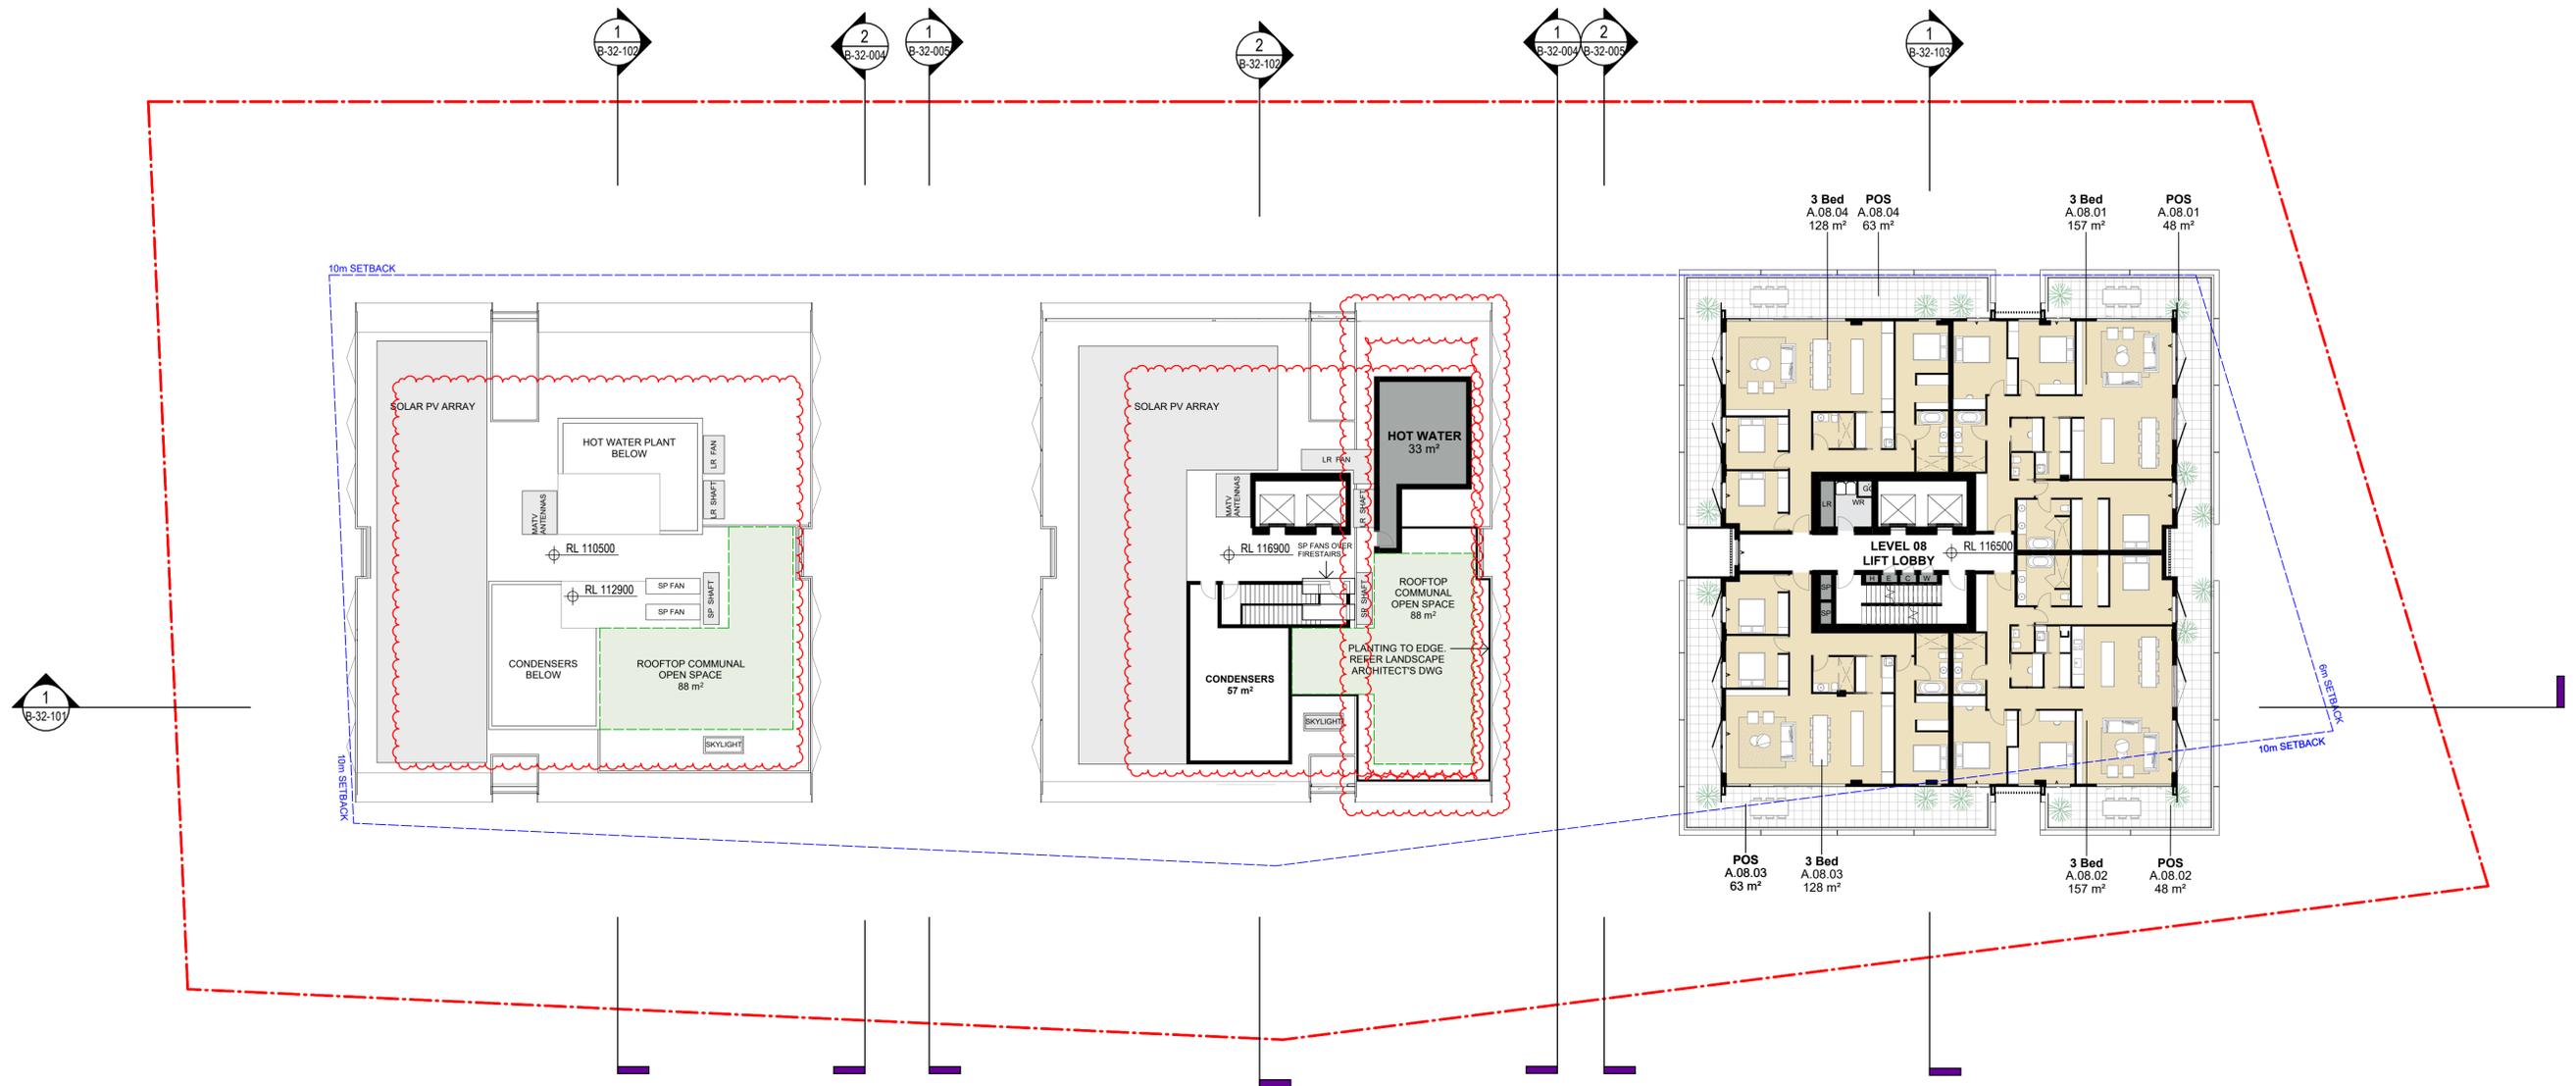

#	Status	Description	Date
A	Issue For DA		17/04/25
B	RTS		26/09/25
C	RIS TOA		

Notes
 Copyright © Woods Bagot 2018
 All Rights Reserved
 No material may be reproduced without prior permission
 Contractor must verify all dimensions on site before commencing work or preparing shop drawings.
 Do not scale drawings.



Project
 Pockley Avenue
 Client
 Aqualand Prestige

Issuer
W-B
 WOODS BAGOT

Project number
 122021

Size check
 25mm


Checked Approved Sheet size Scale
 A1 1:200

Sheet title
 Level 08 Plan

Sheet number
DA-AR-B-22-108 C

Status
 For Information

Revision

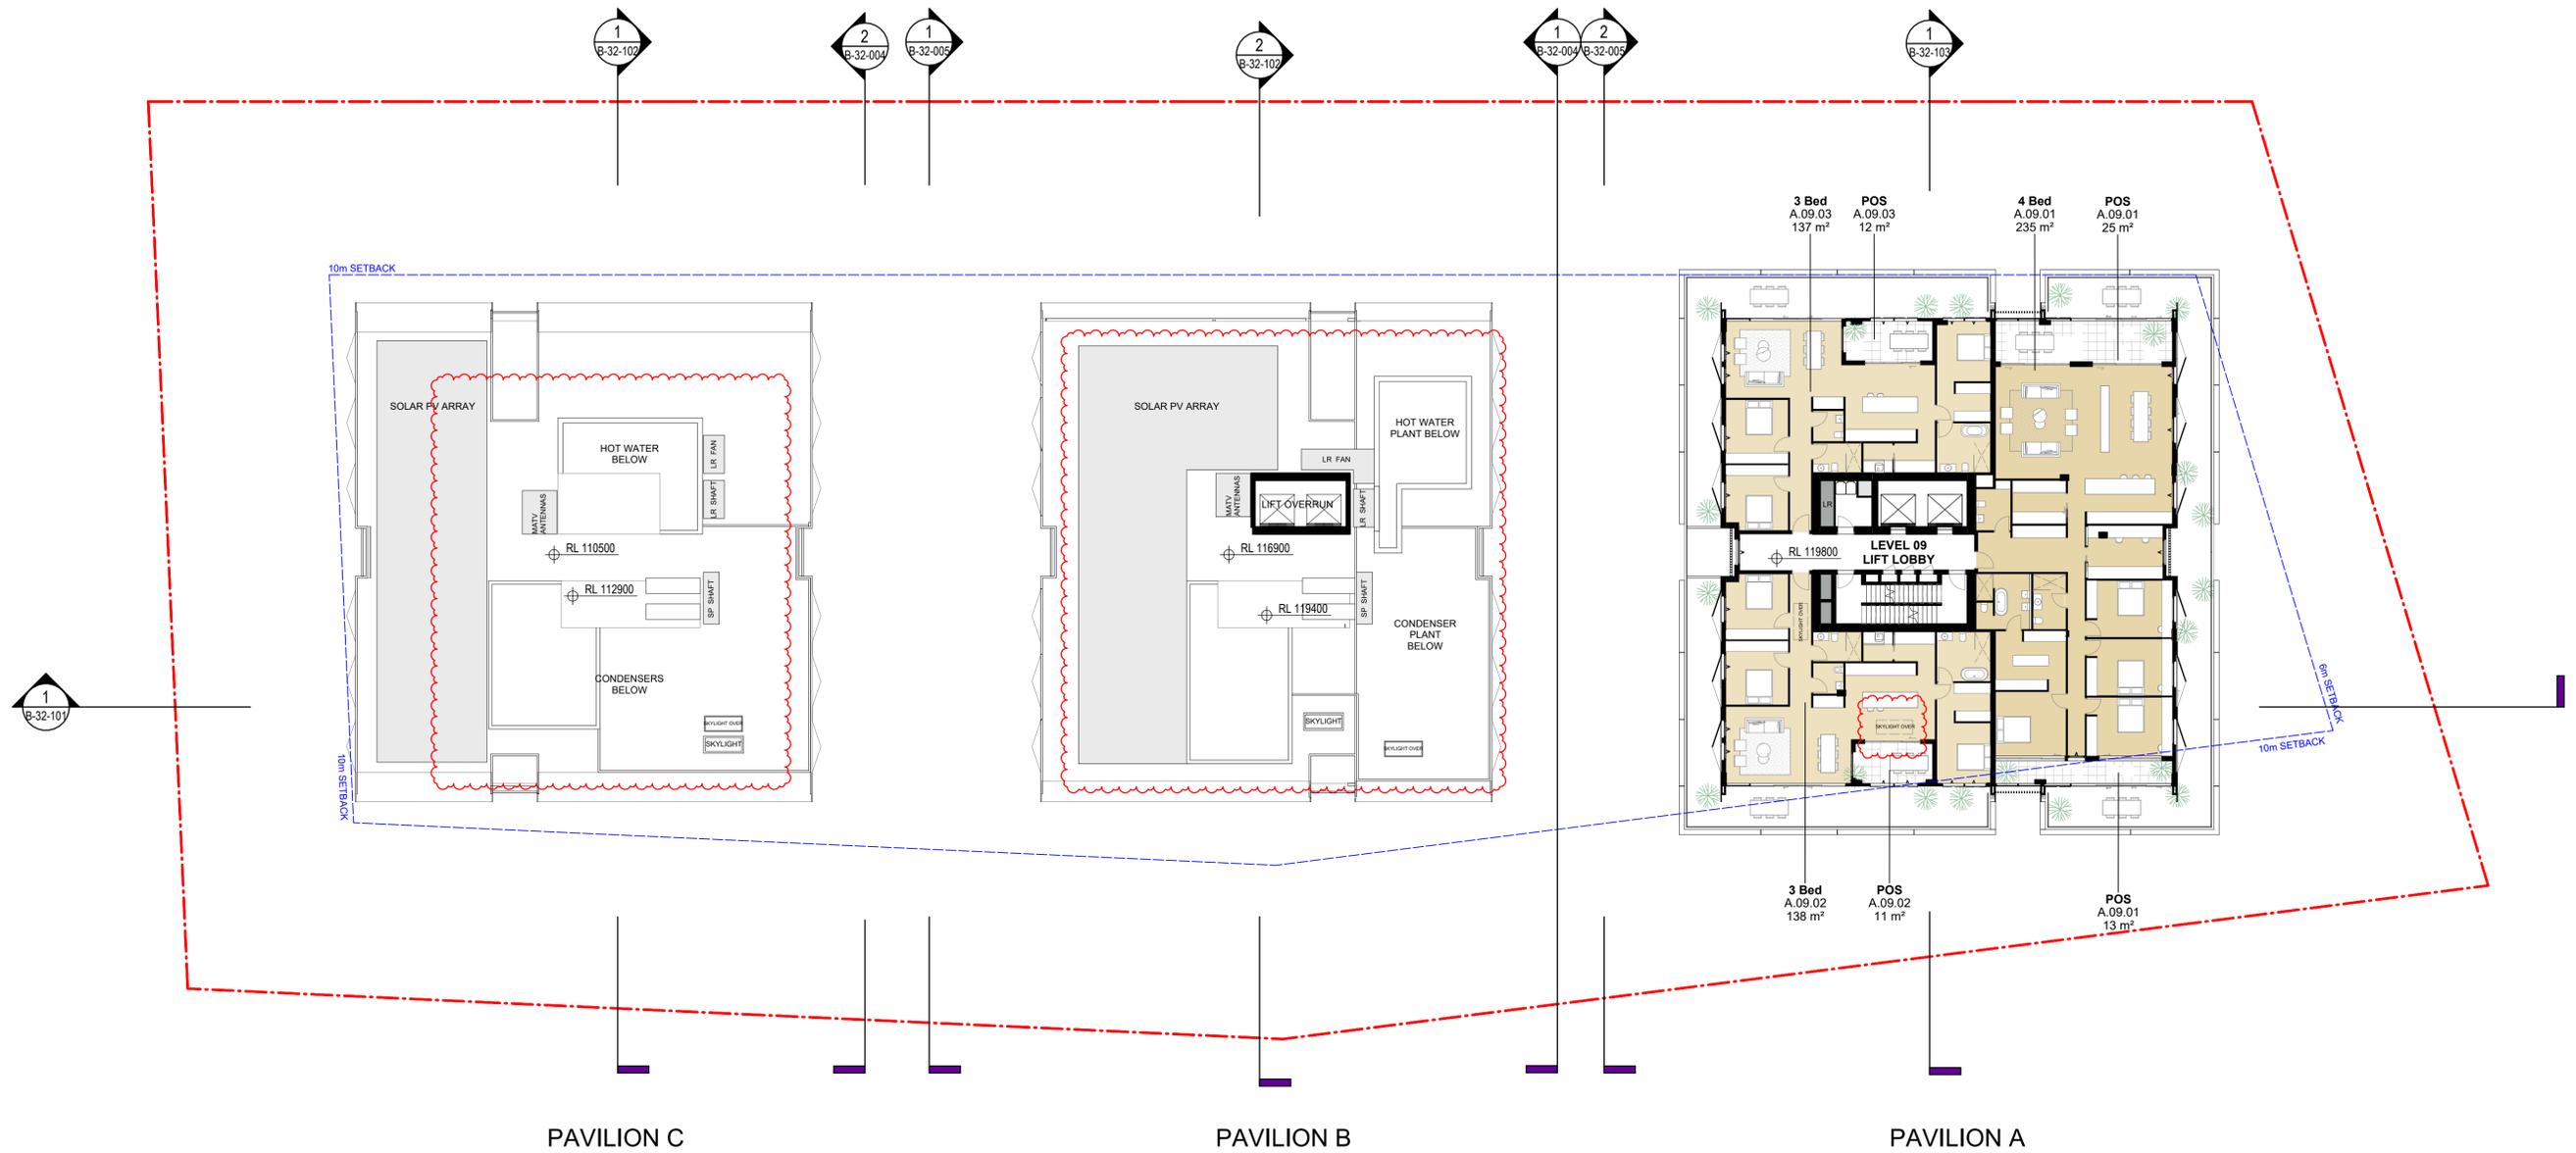

#	Status	Description	Date
A	Issue For DA		17/04/25
B	RTS		26/09/25
C	RIS TOA		

Notes
 Copyright © Woods Bagot 2018
 All Rights Reserved
 No material may be reproduced without prior permission
 Contractor must verify all dimensions on site before commencing work or preparing shop drawings.
 Do not scale drawings.




Project
 Pockley Avenue
 Client
 Aqualand Prestige



Project number
 122021
 Checked
 Approved
 Sheet size
 A1
 Scale
 1 : 200

Sheet title
 Level 09 Plan
 Sheet number
 DA-AR-B-22-109 C
 Status
 For Information
 Revision

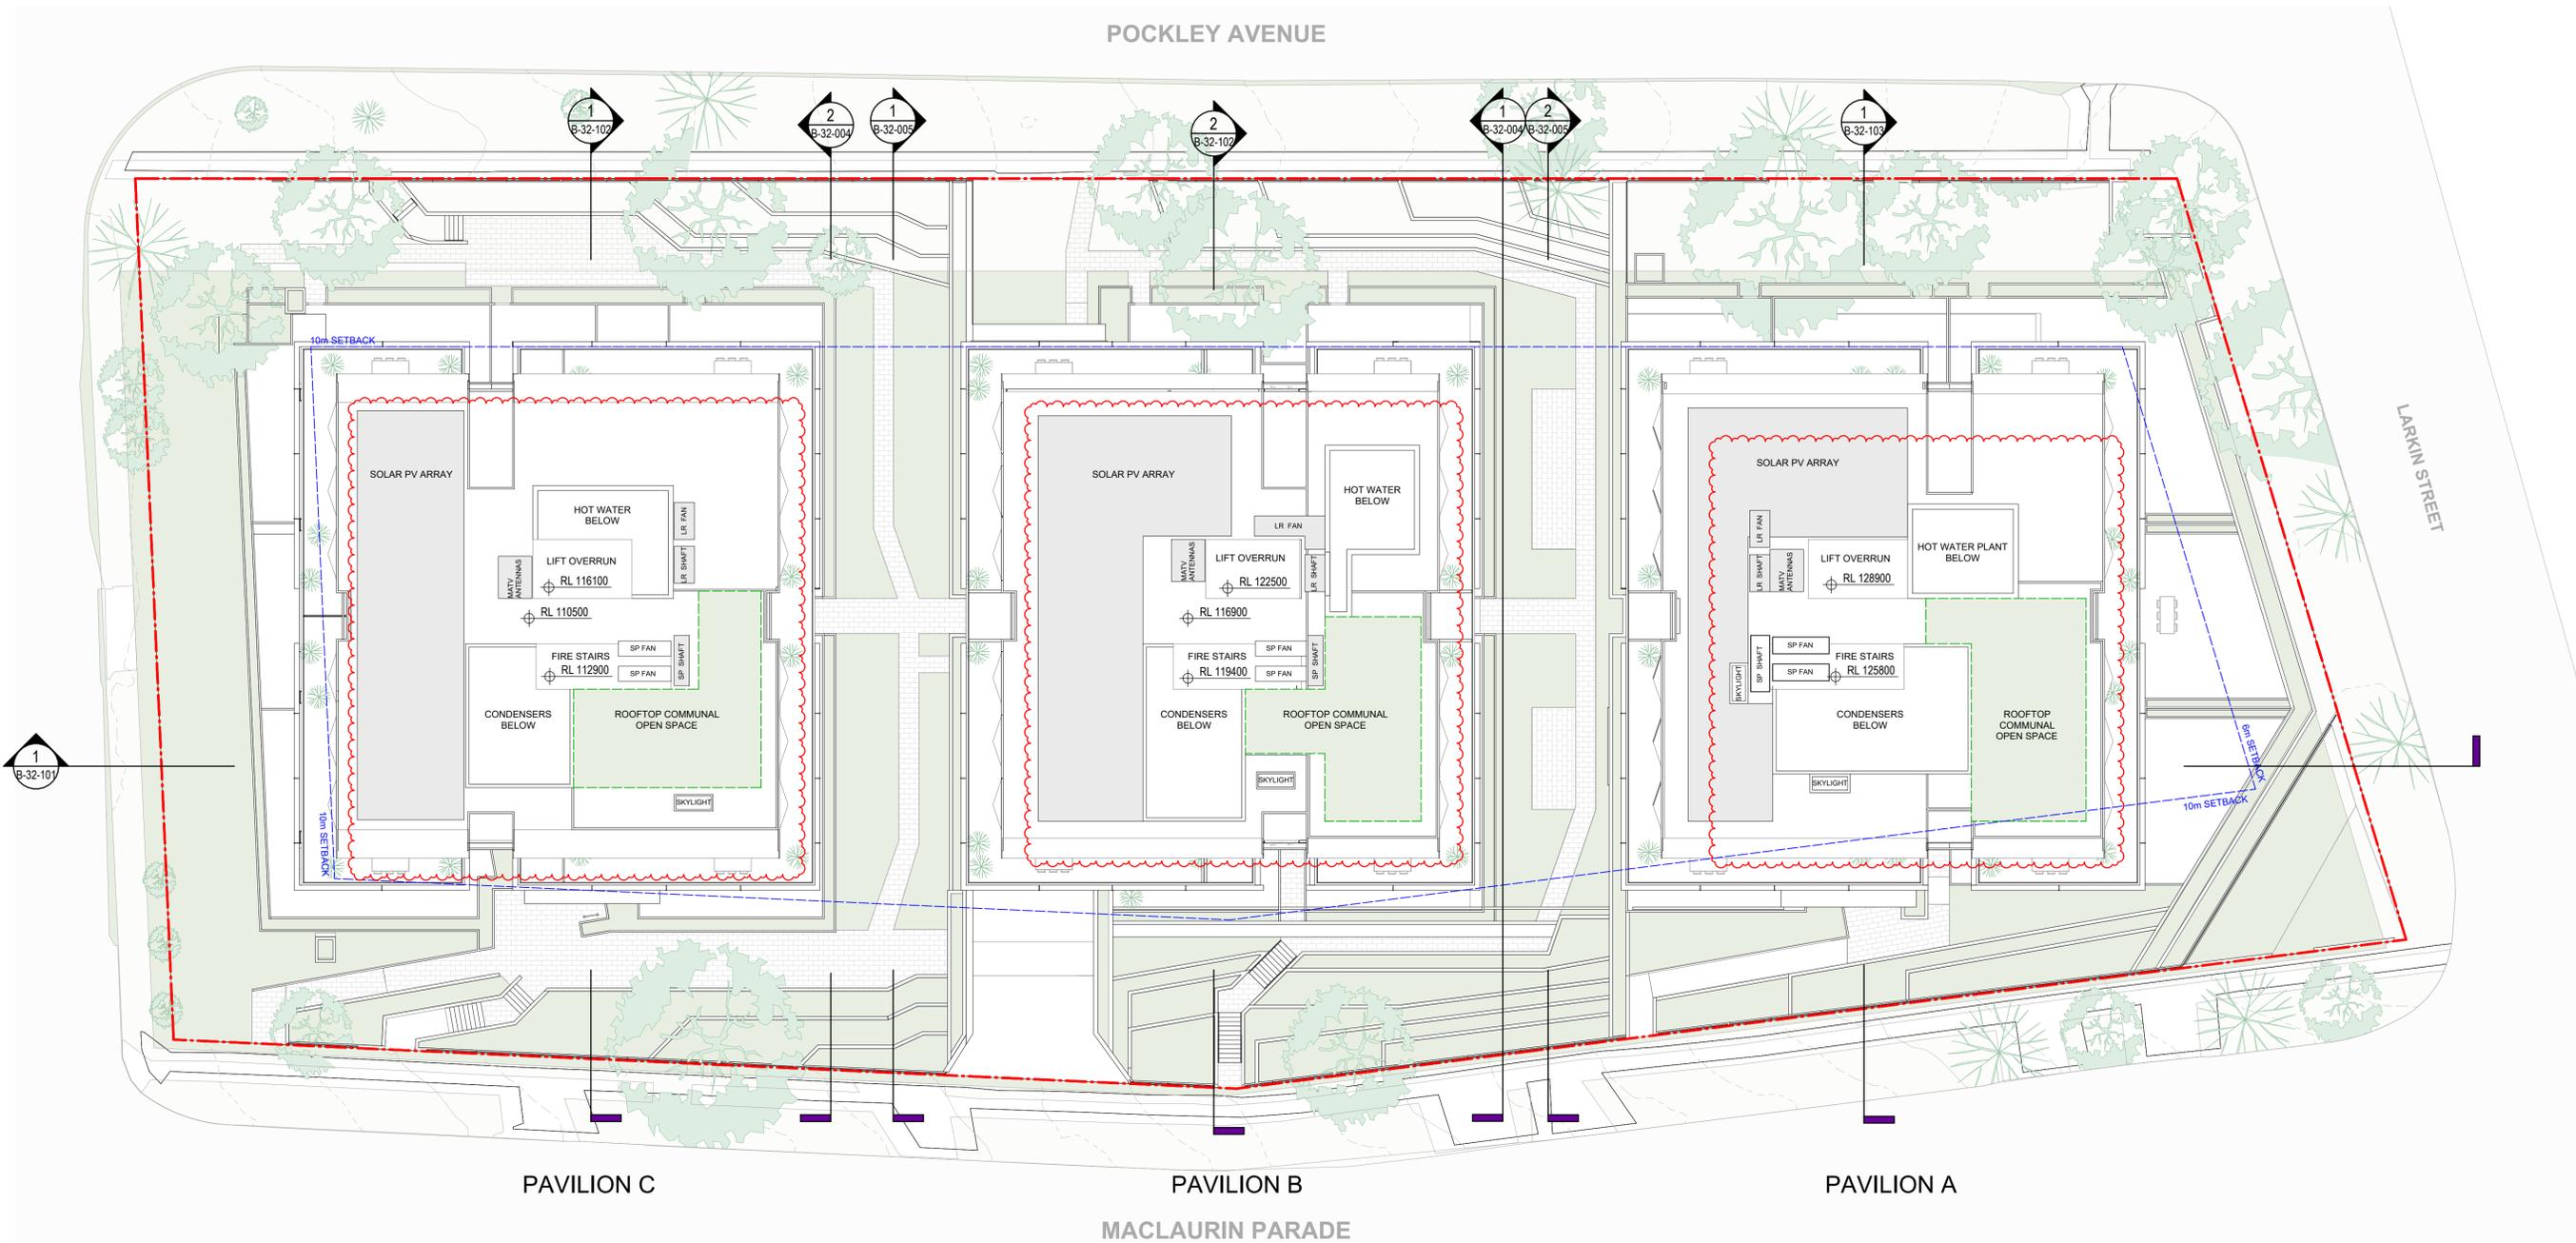

#	Status	Description	Date
A	Issue For DA		17/04/25
B	RTS		26/09/25
C	RIS TOA		

Notes
 Copyright © Woods Bagot 2018
 All Rights Reserved
 No material may be reproduced without prior permission
 Contractor must verify all dimensions on site before commencing work or preparing shop drawings.
 Do not scale drawings.




Project
 Pockley Avenue
 Client
 Aqualand Prestige




Project number
 122021
 Checked _____ Approved _____
 Sheet size A1 Scale 1:200

Sheet title
 Roof Plan
 Sheet number
 DA-AR-B-22-190 C
 Status
 For Information

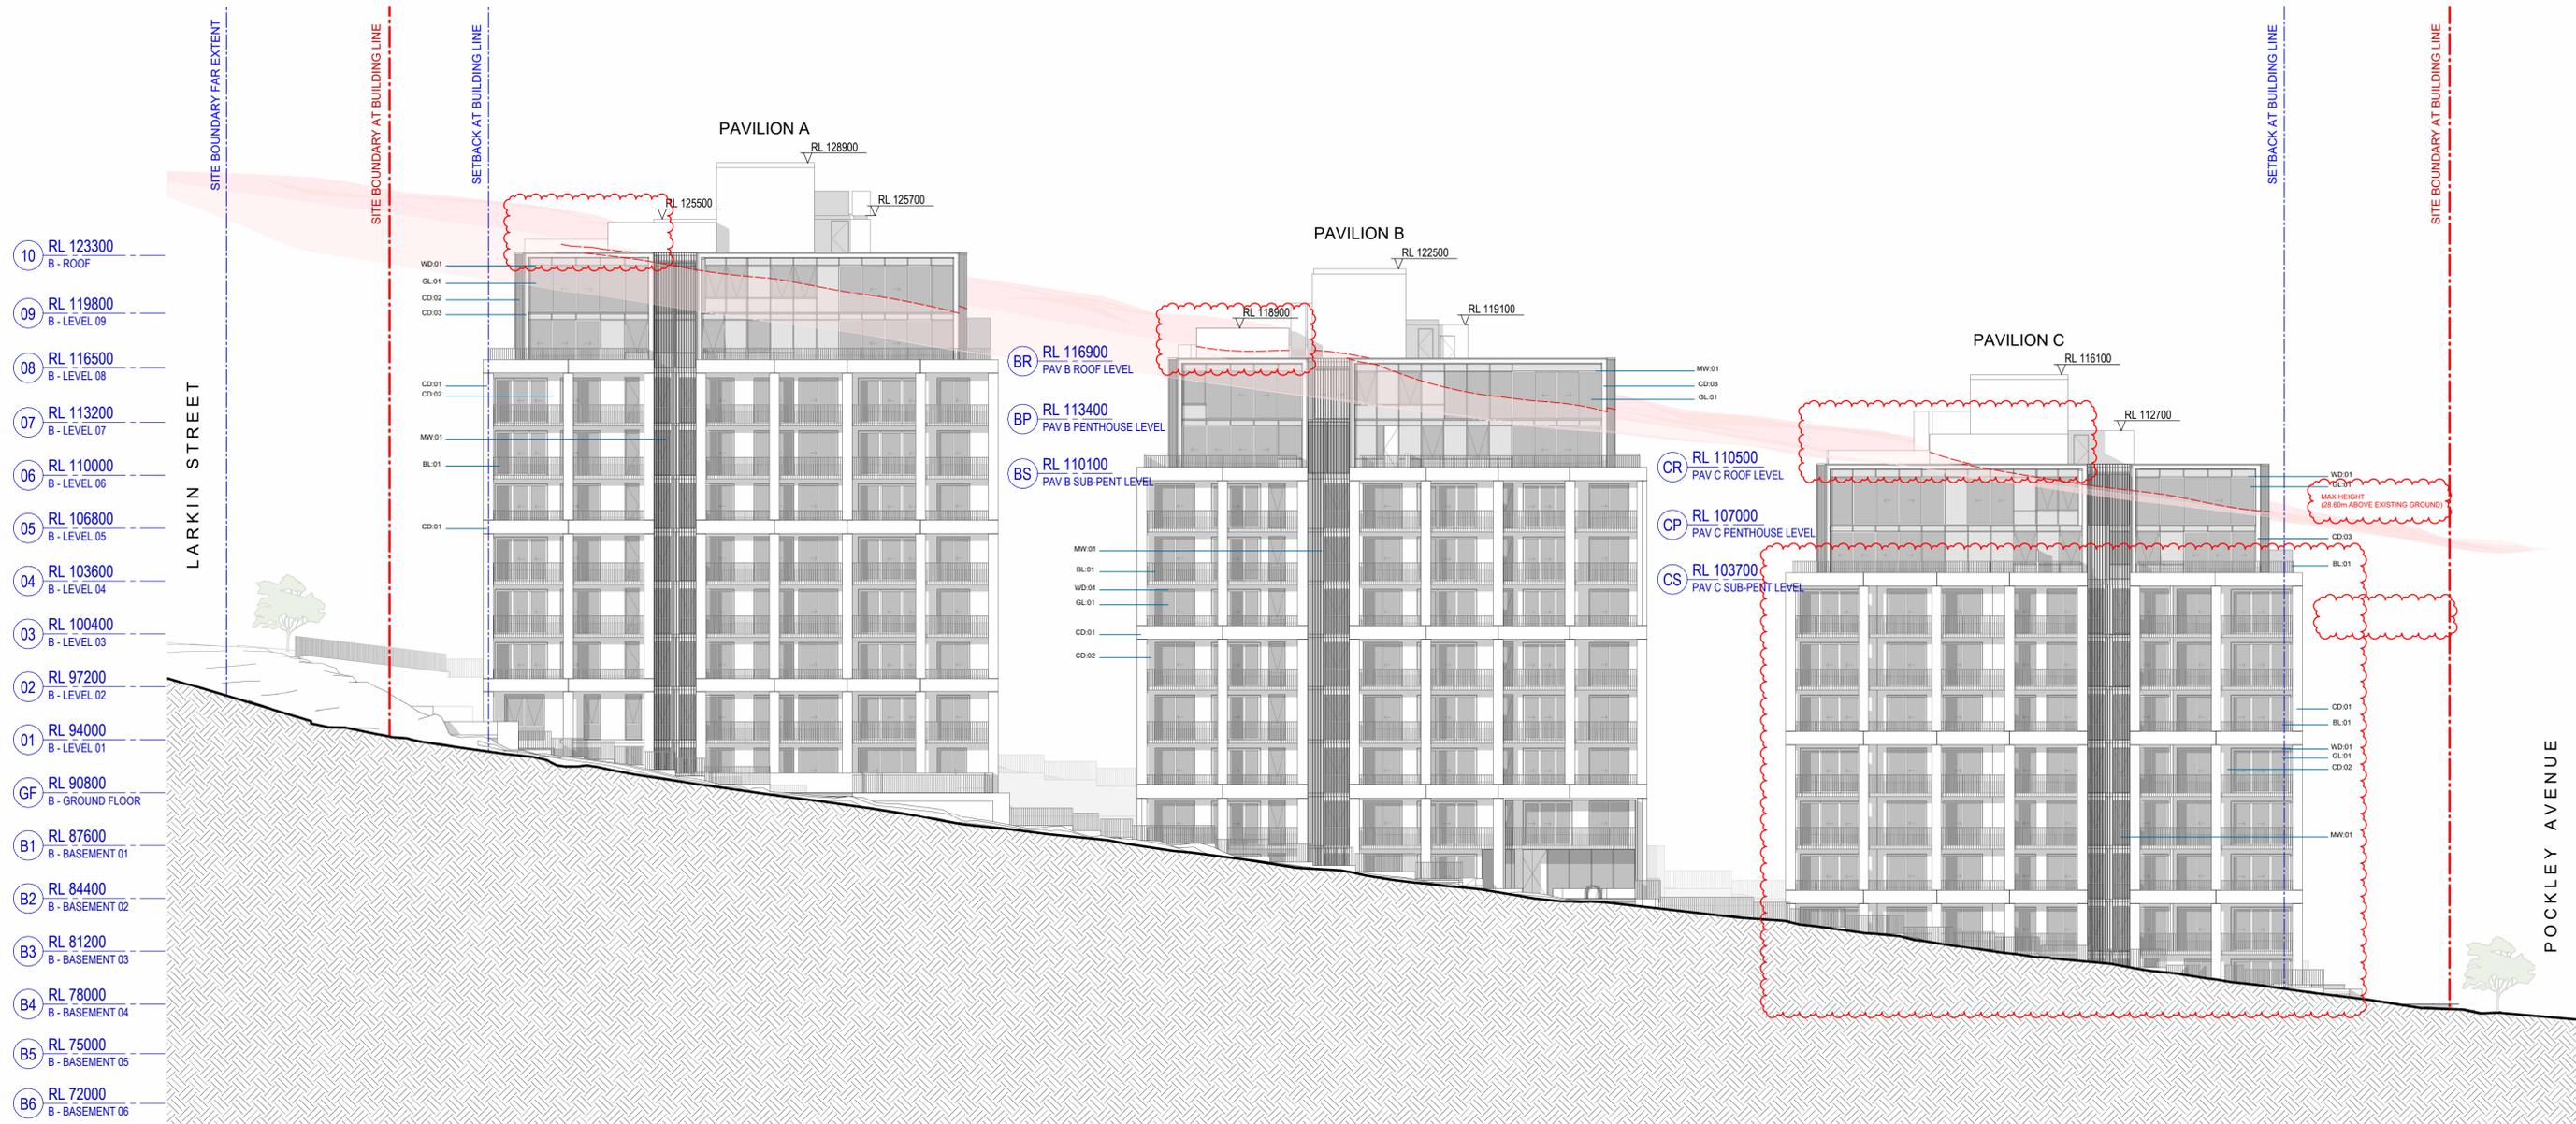

1 North Elevation
SCALE 1 : 200

MATERIAL FINISHES LEGEND

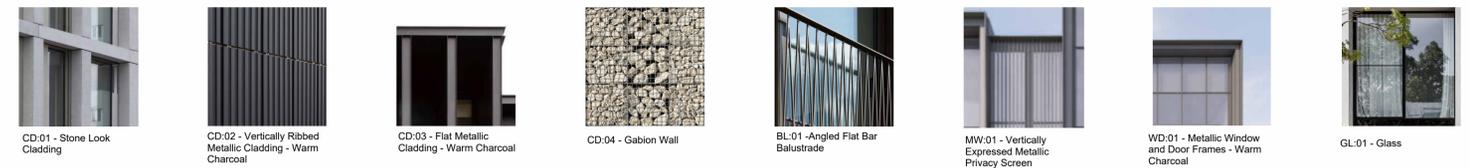

#	Status	Description	Date
A	Issue For DA		17/04/25
B	RTS		26/09/25
C	RIS TOA		

Notes
Copyright © Woods Bagot 2018
All Rights Reserved
No material may be reproduced without prior permission
Contractor must verify all dimensions on site before commencing work or preparing shop drawings.
Do not scale drawings.



Project
Pockley Avenue
Client
Aqualand Prestige

Issuer
W-B
WOODS BAGOT

Project number
122021


Size check
25mm

Checked Approved Sheet size Scale
A1 1 : 200

Sheet title
Building Elevation - North

Sheet number
DA-AR-B-32-001 C

Revision
Status

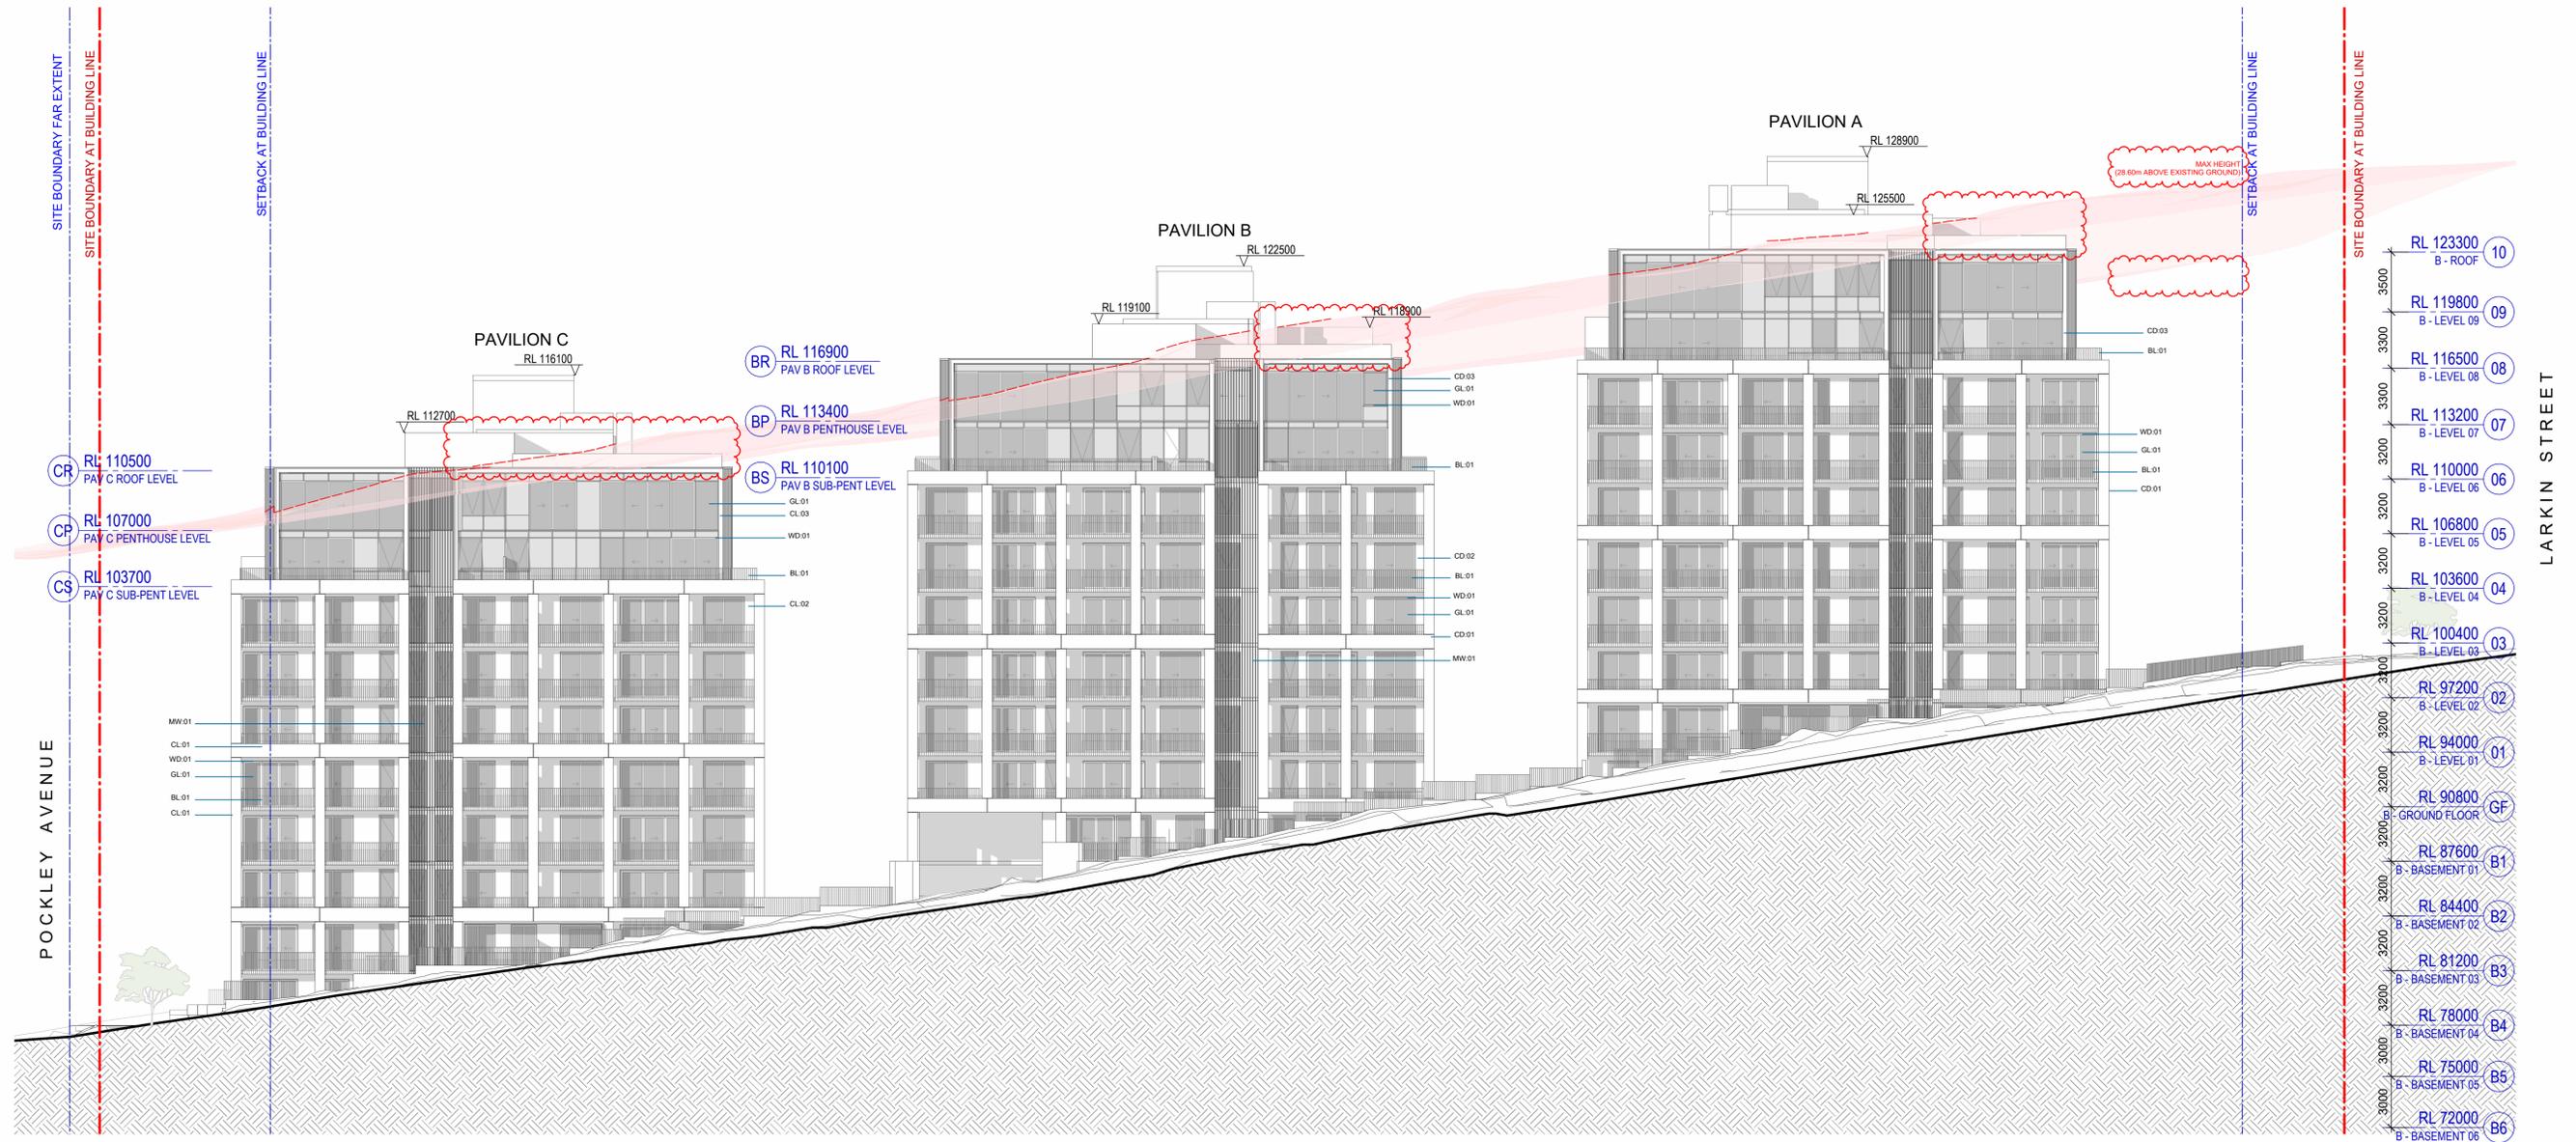

1 South Elevation
SCALE 1 : 200

MATERIAL FINISHES LEGEND



#	Status	Description	Date	Notes
A	Issue For DA	RTS	17/04/25	Copyright © Woods Bagot 2018 All Rights Reserved No material may be reproduced without prior permission
B	RTS		26/09/25	Contractor must verify all dimensions on site before commencing work or preparing shop drawings. Do not scale drawings.

Date generated 19/11/2025 11:05:25 PM



Project
Pockley Avenue

Client
Aqualand Prestige

Issuer
W-B
WOODS BAGOT

Project number
122021


Checked _____ Approved _____
Size check
25mm
Sheet size
A1
Scale
1 : 200

Sheet title
Building Elevation - South

Sheet number
DA-AR-B-32-002 B
Revision
Status



1 East Elevation
SCALE 1:200

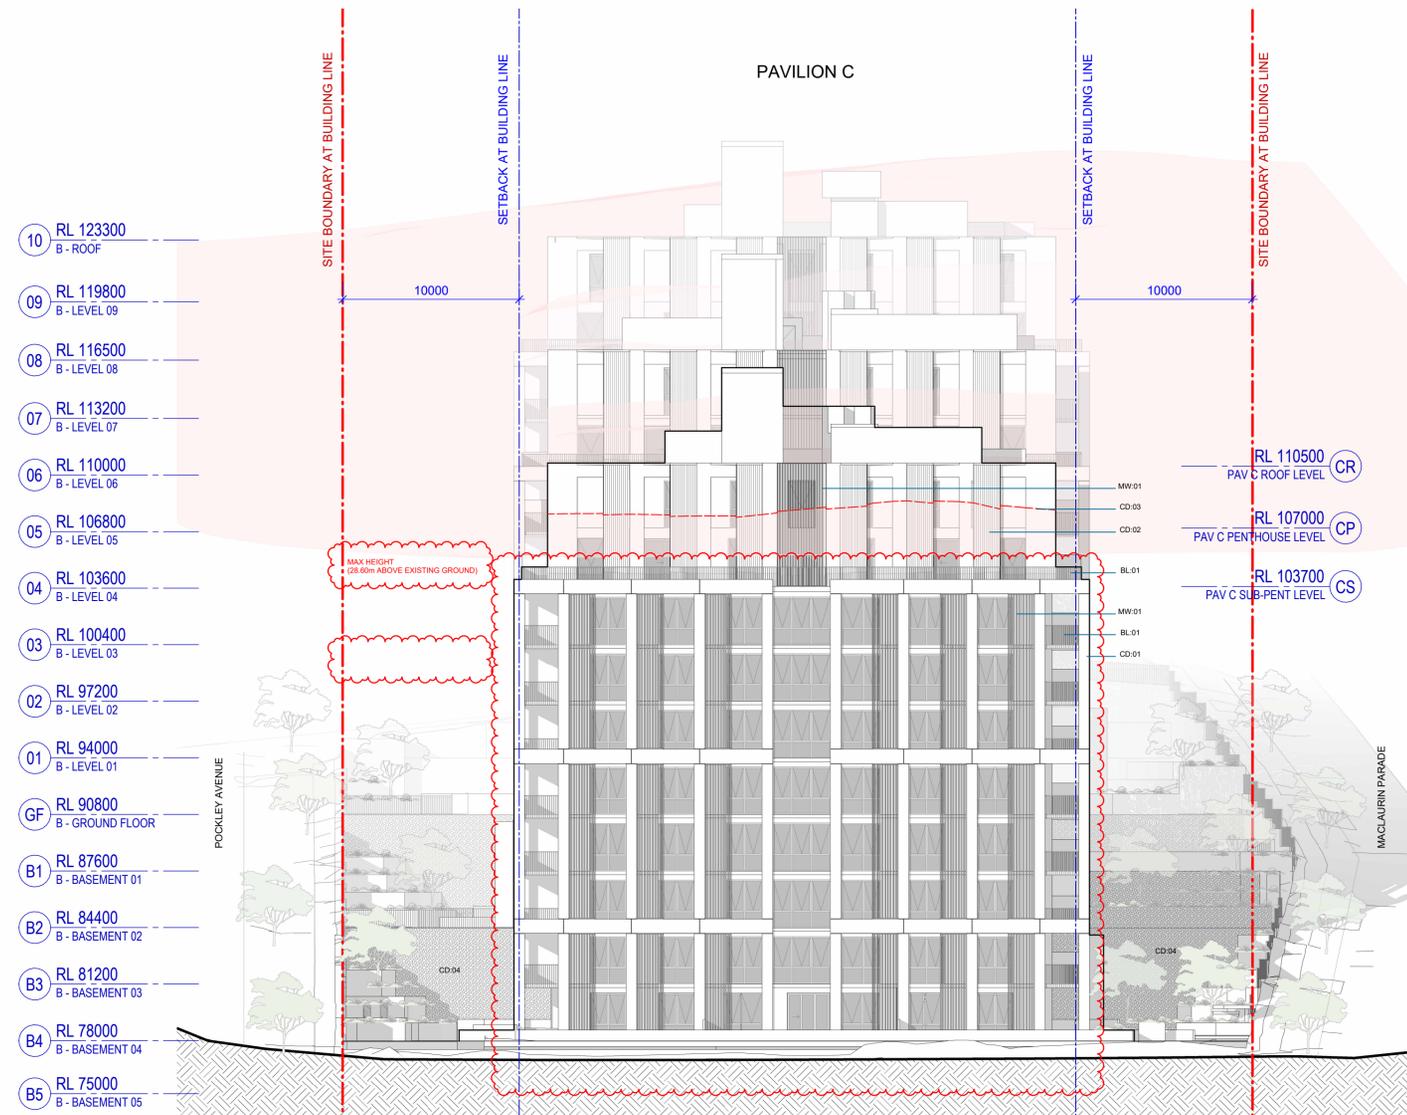

2 West Elevation
SCALE 1:200

MATERIAL FINISHES LEGEND



#	Status	Description	Date
A	Issue For DA	Issue For DA	17/04/25
B	RTS	RTS	26/09/25
C	RIS TOA	RIS TOA	



Notes
Copyright © Woods Bagot 2018
All Rights Reserved
No material may be reproduced without prior permission
Contractor must verify all dimensions on site before commencing work or preparing shop drawings.
Do not scale drawings.



Project
Pockley Avenue
Client
Aqualand Prestige

Issuer
W-B
WOODS BAGOT
Project number
122021
Checked Approved
Size check
25mm
Sheet size
A1
Scale
1:200

Sheet title
Building Elevations - East & West
Sheet number
DA-AR-B-32-003 C
Revision
Status

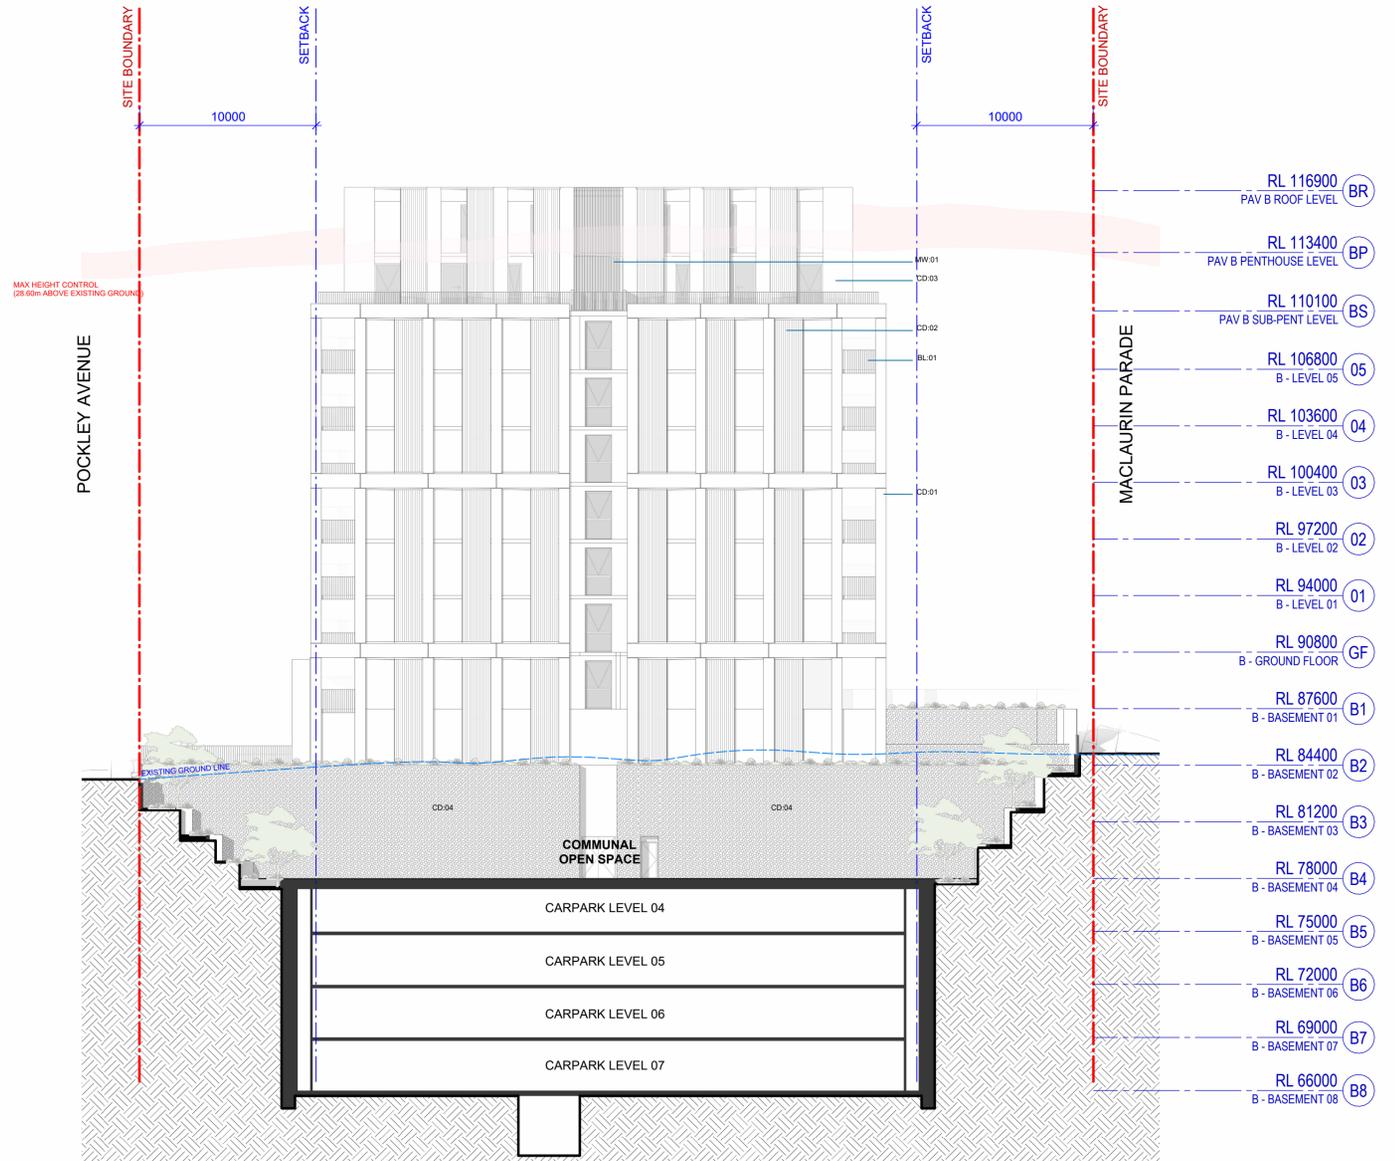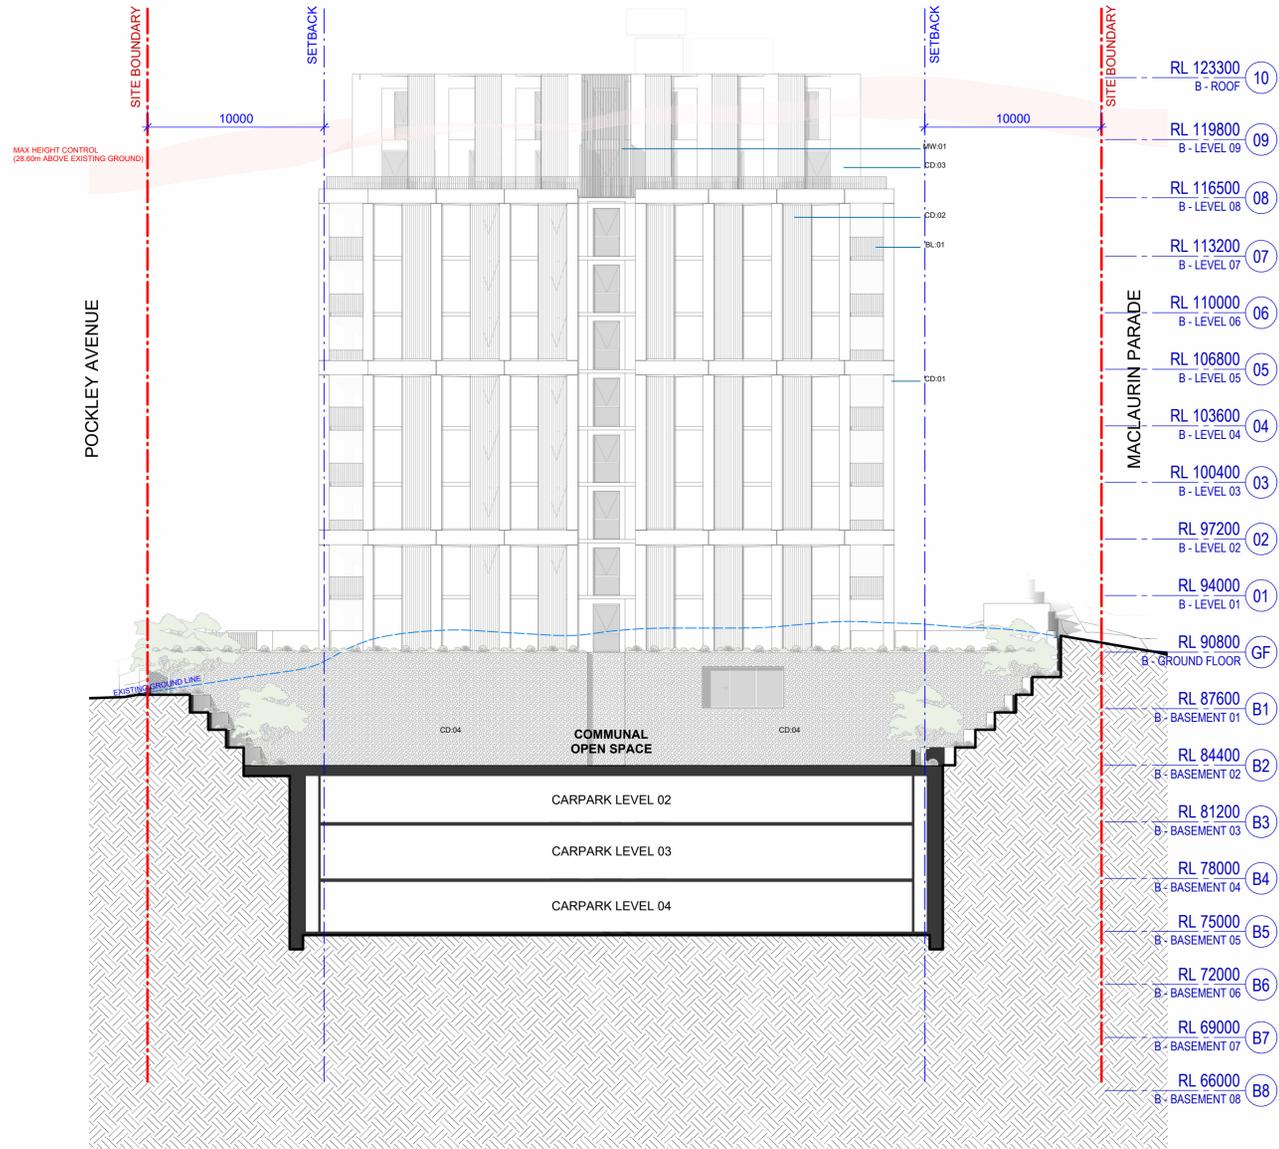

2 Pavilion A West Elevation (Communal Open Space)
SCALE 1 : 200

1 Pavilion B West Elevation (Communal Open Space)
SCALE 1 : 200

MATERIAL FINISHES LEGEND



#	Status	Description	Date
A	RTS		26/09/25

Notes
Copyright © Woods Bagot 2018
All Rights Reserved
No material may be reproduced without prior permission
Contractor must verify all dimensions on site before commencing work or preparing shop drawings.
Do not scale drawings.




Project
Pockley Avenue
Client
Aqualand Prestige



Project number
122021
Size check
25mm
Checked Approved
Sheet size
A1
Scale
1 : 200

Sheet title
Building Elevations - Pavilion A & B West
Sheet number
DA-AR-B-32-005 A
Revision
Status

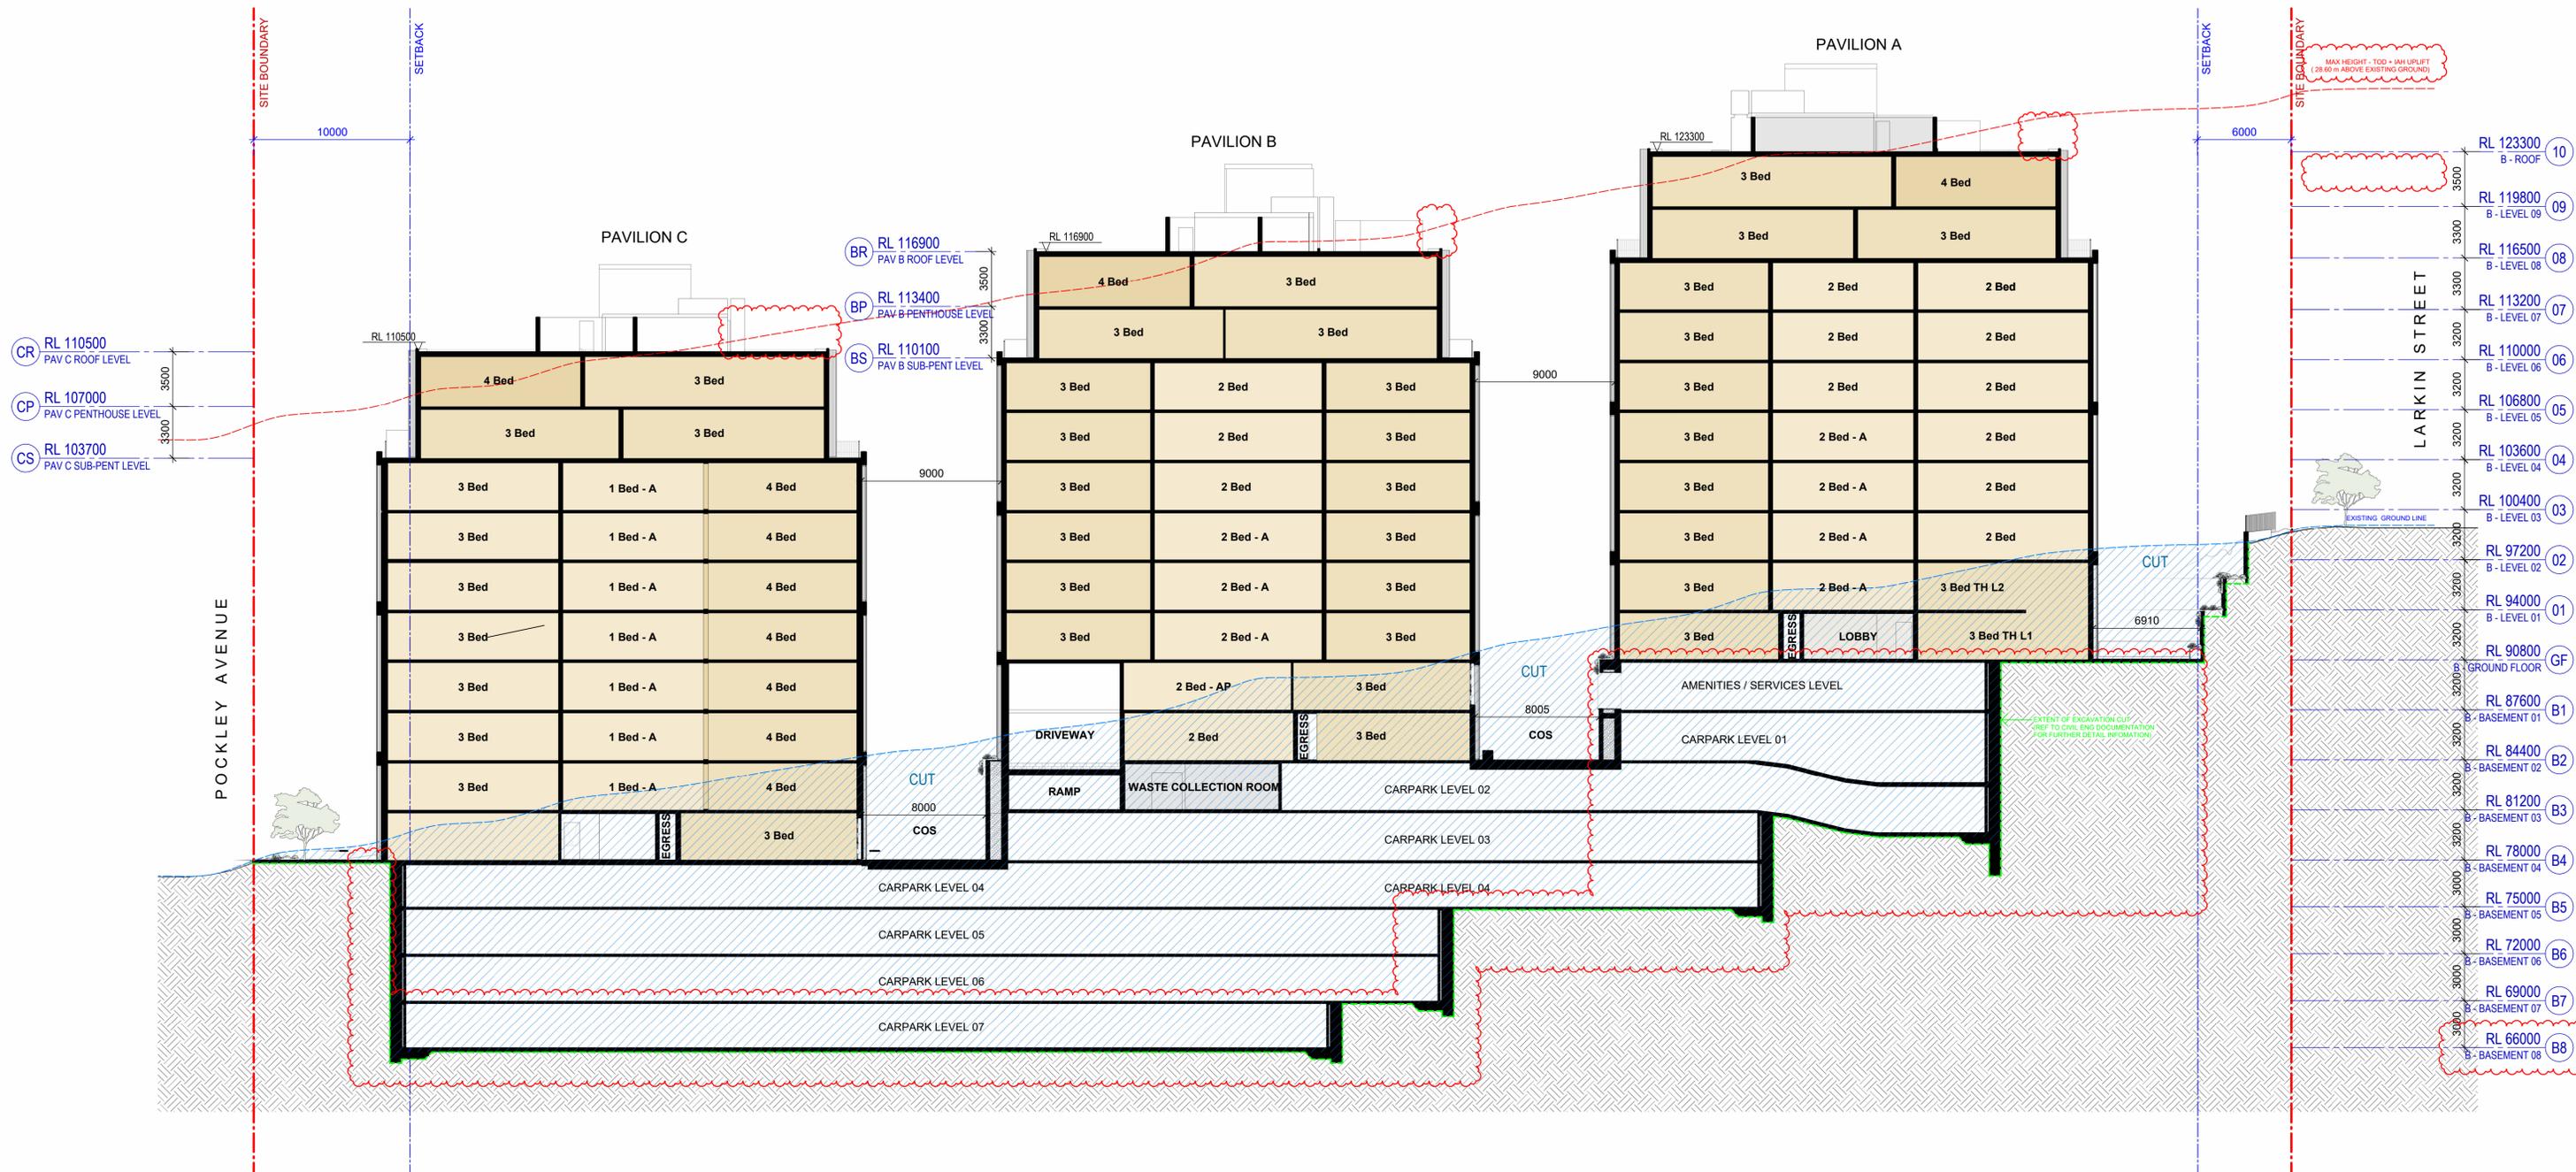

#	Status	Description	Date
A		Issue For DA	17/04/25
B		RTS	26/09/25

Notes
 Copyright © Woods Bagot 2018
 All Rights Reserved
 No material may be reproduced without prior permission
 Contractor must verify all dimensions on site before commencing work or preparing shop drawings.
 Do not scale drawings.







Project
 Pockley Avenue
 Client
 Aqualand Prestige

Issuer
W-B
 WOODS BAGOT

Project number
 122021
 Size check
 25mm
 Checked Approved Sheet size Scale
 A1 1:200

Sheet title
 Building Sections - A
 Sheet number
 DA-AR-B-32-101 B
 Status
 Revision

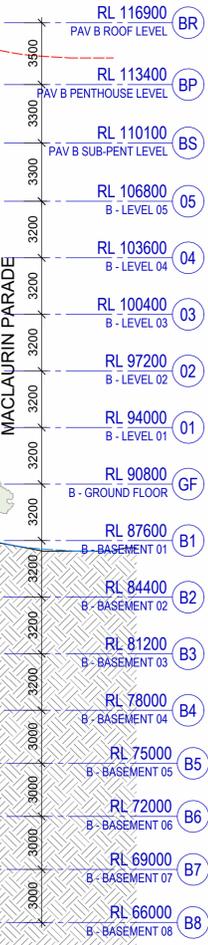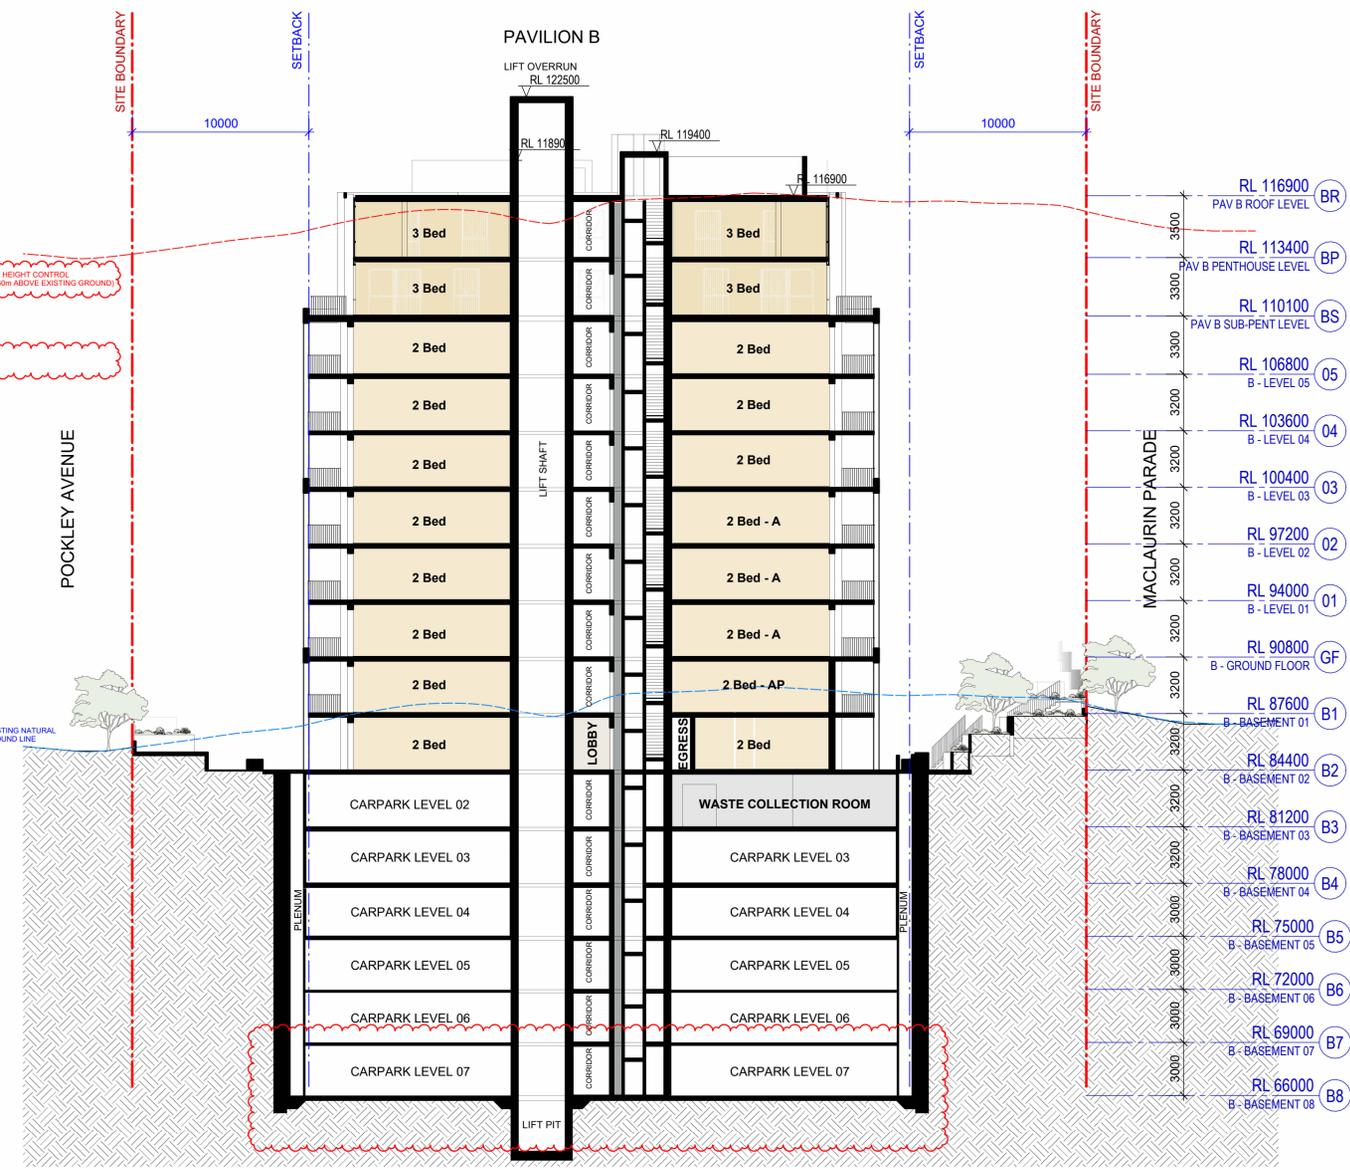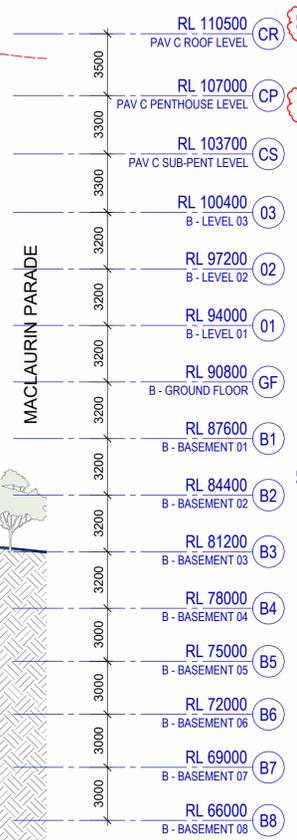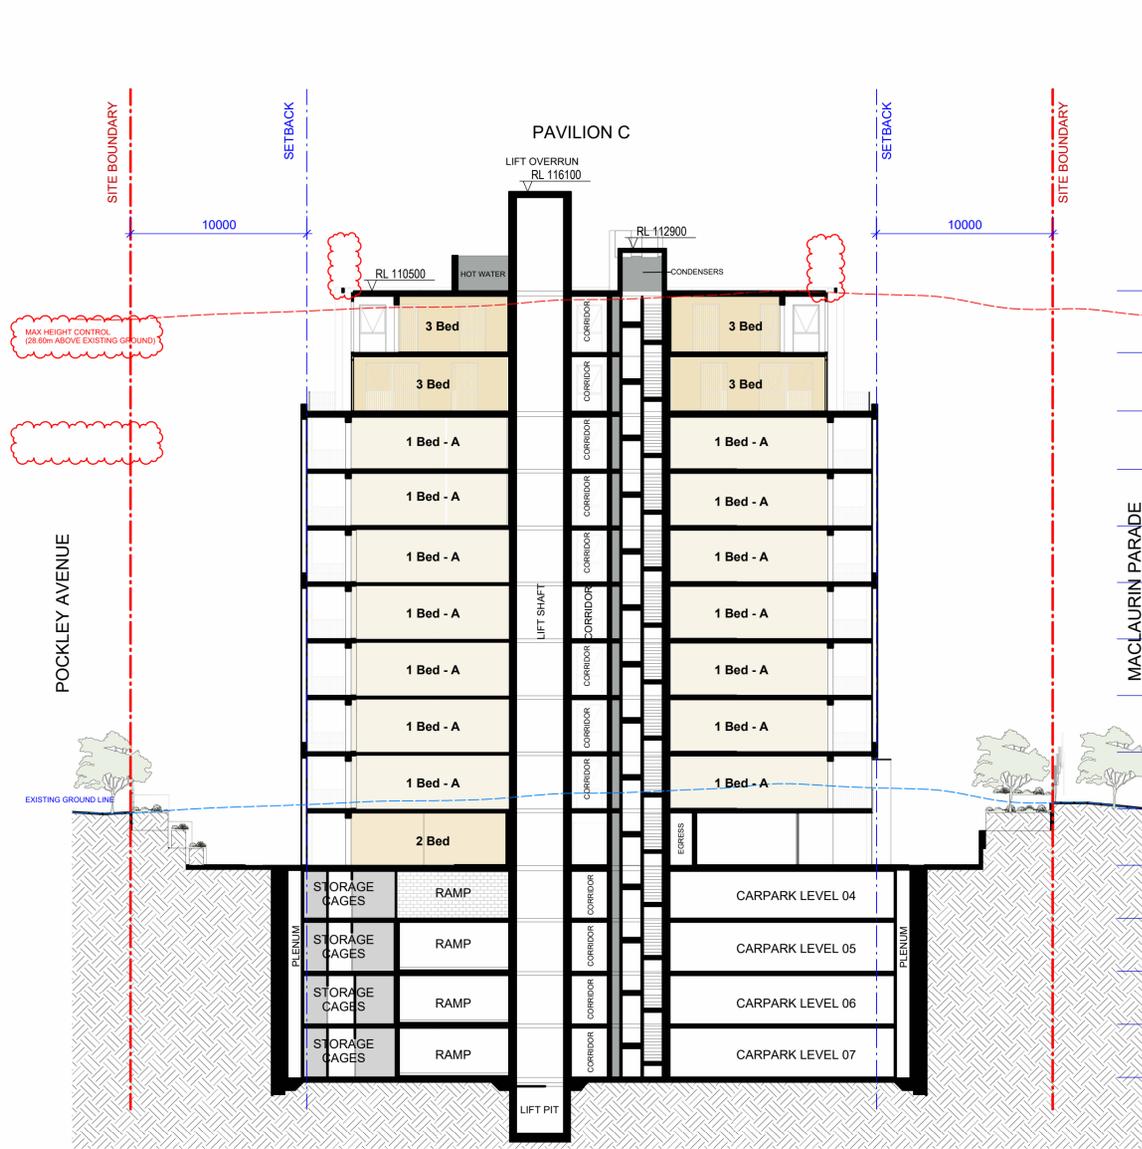

1 Building Section B - Pavilion C
SCALE 1 : 200

2 B - Building Section C - Pavilion B
SCALE 1 : 200

#	Status	Description	Date	Notes
A	Issue For DA	RTS	17/04/25	Copyright © Woods Bagot 2018 All Rights Reserved No material may be reproduced without prior permission Contractor must verify all dimensions on site before commencing work or preparing shop drawings. Do not scale drawings.
B	RTS		26/09/25	



Project
Pockley Avenue
Client
Aqualand Prestige

Issuer
W-B
WOODS BAGOT

Project number
122021

Size check
25mm

Checked _____ Approved _____
Sheet size A1 Scale 1 : 200

Sheet title
Building Sections - B&C

Sheet number
DA-AR-B-32-102 B

Revision
Status

