



CLIENT	
Department of Education	
T + 61 2 9561 8287 F + 61 2 9561 8505	
PROJECT MANAGER	
Coffey Projects	
T + 61 2 9406 1000	
QUANTITY SURVEYOR	
MBM pl	
T + 61 2 9270 1000	
LANDSCAPE CONSULTANT	
Context	
T + 61 2 8244 8900	
TOWN/FACILITY PLANNER	
Urbis	
T + 61 2 8233 9900	
STRUCTURAL & CIVIL CONSULTANTS	
Woolacotts	
T + 61 2 82419900	
MECHANICAL / ELECTRICAL / TRANSPORT CONSULTANTS	
Shelmerdines Consulting Engineers	
T + 61 2 9436 3021	
HYDRAULIC CONSULTANT	
AJ Whipples Consulting Group	
T + 61 2 8923 8444	
ACOUSTIC CONSULTANT	
Wilkinson Murray	
T + 61 2 9437 4611	
NCC/BCA & ACCESS CONSULTANT	
Design Confidence	
T + 0425 146 027 / 0422 590 256	
TRAFFIC CONSULTANT	
Traflix	
T + 61 2 8324 8700	

- ADMINISTRATION
- STAFF
- SPECIAL PROGRAMS
- LIBRARY
- CANTEEN
- HALL
- AMENITIES
- STORE
- UTILITIES/SERVICES
- HOMEBASE
- SPECIAL EDUCATION
- INTERNAL CIRCULATION
- LIFT/STAIR
- COLA
- PAVEMENT
- LANDSCAPE 1
- LANDSCAPE 2
- GAMES

NSW Nominated Architects: Robert Denton Reg. No. 5782, Alex Kibble Reg. No. 6015				
Do not scale drawings. Verify all dimensions on site. Notify architect of all discrepancies				
Rev	Date	Description	Checked	Auth.
P1	07.07.16	Preliminary Issue for QS Costing	IB	RD
P2	11.07.16	Preliminary Issue to SEARS	IB	RD

Project
KELLYVILLE SOUTH PUBLIC SCHOOL


Drawing Title
GROUND FLOOR PLAN - STAGE 2

Proj. Dir	Proj. Arch	Drawn
RD	TP	HC
Job No.	Date	Scale
150851	MAY 12	1 : 200 @ B1

Drawing No.	Revision
AR-DA-S2 2002	P2

Tanner Kibble Denton Architects Pty Ltd
PO Box 660 Darlinghurst NSW 1300 Australia
Level 1, 19 Foster Street, Surry Hills NSW 2010 Australia
T +61 2 9281 4399
F +61 2 9281 4337
www.tkda.com.au



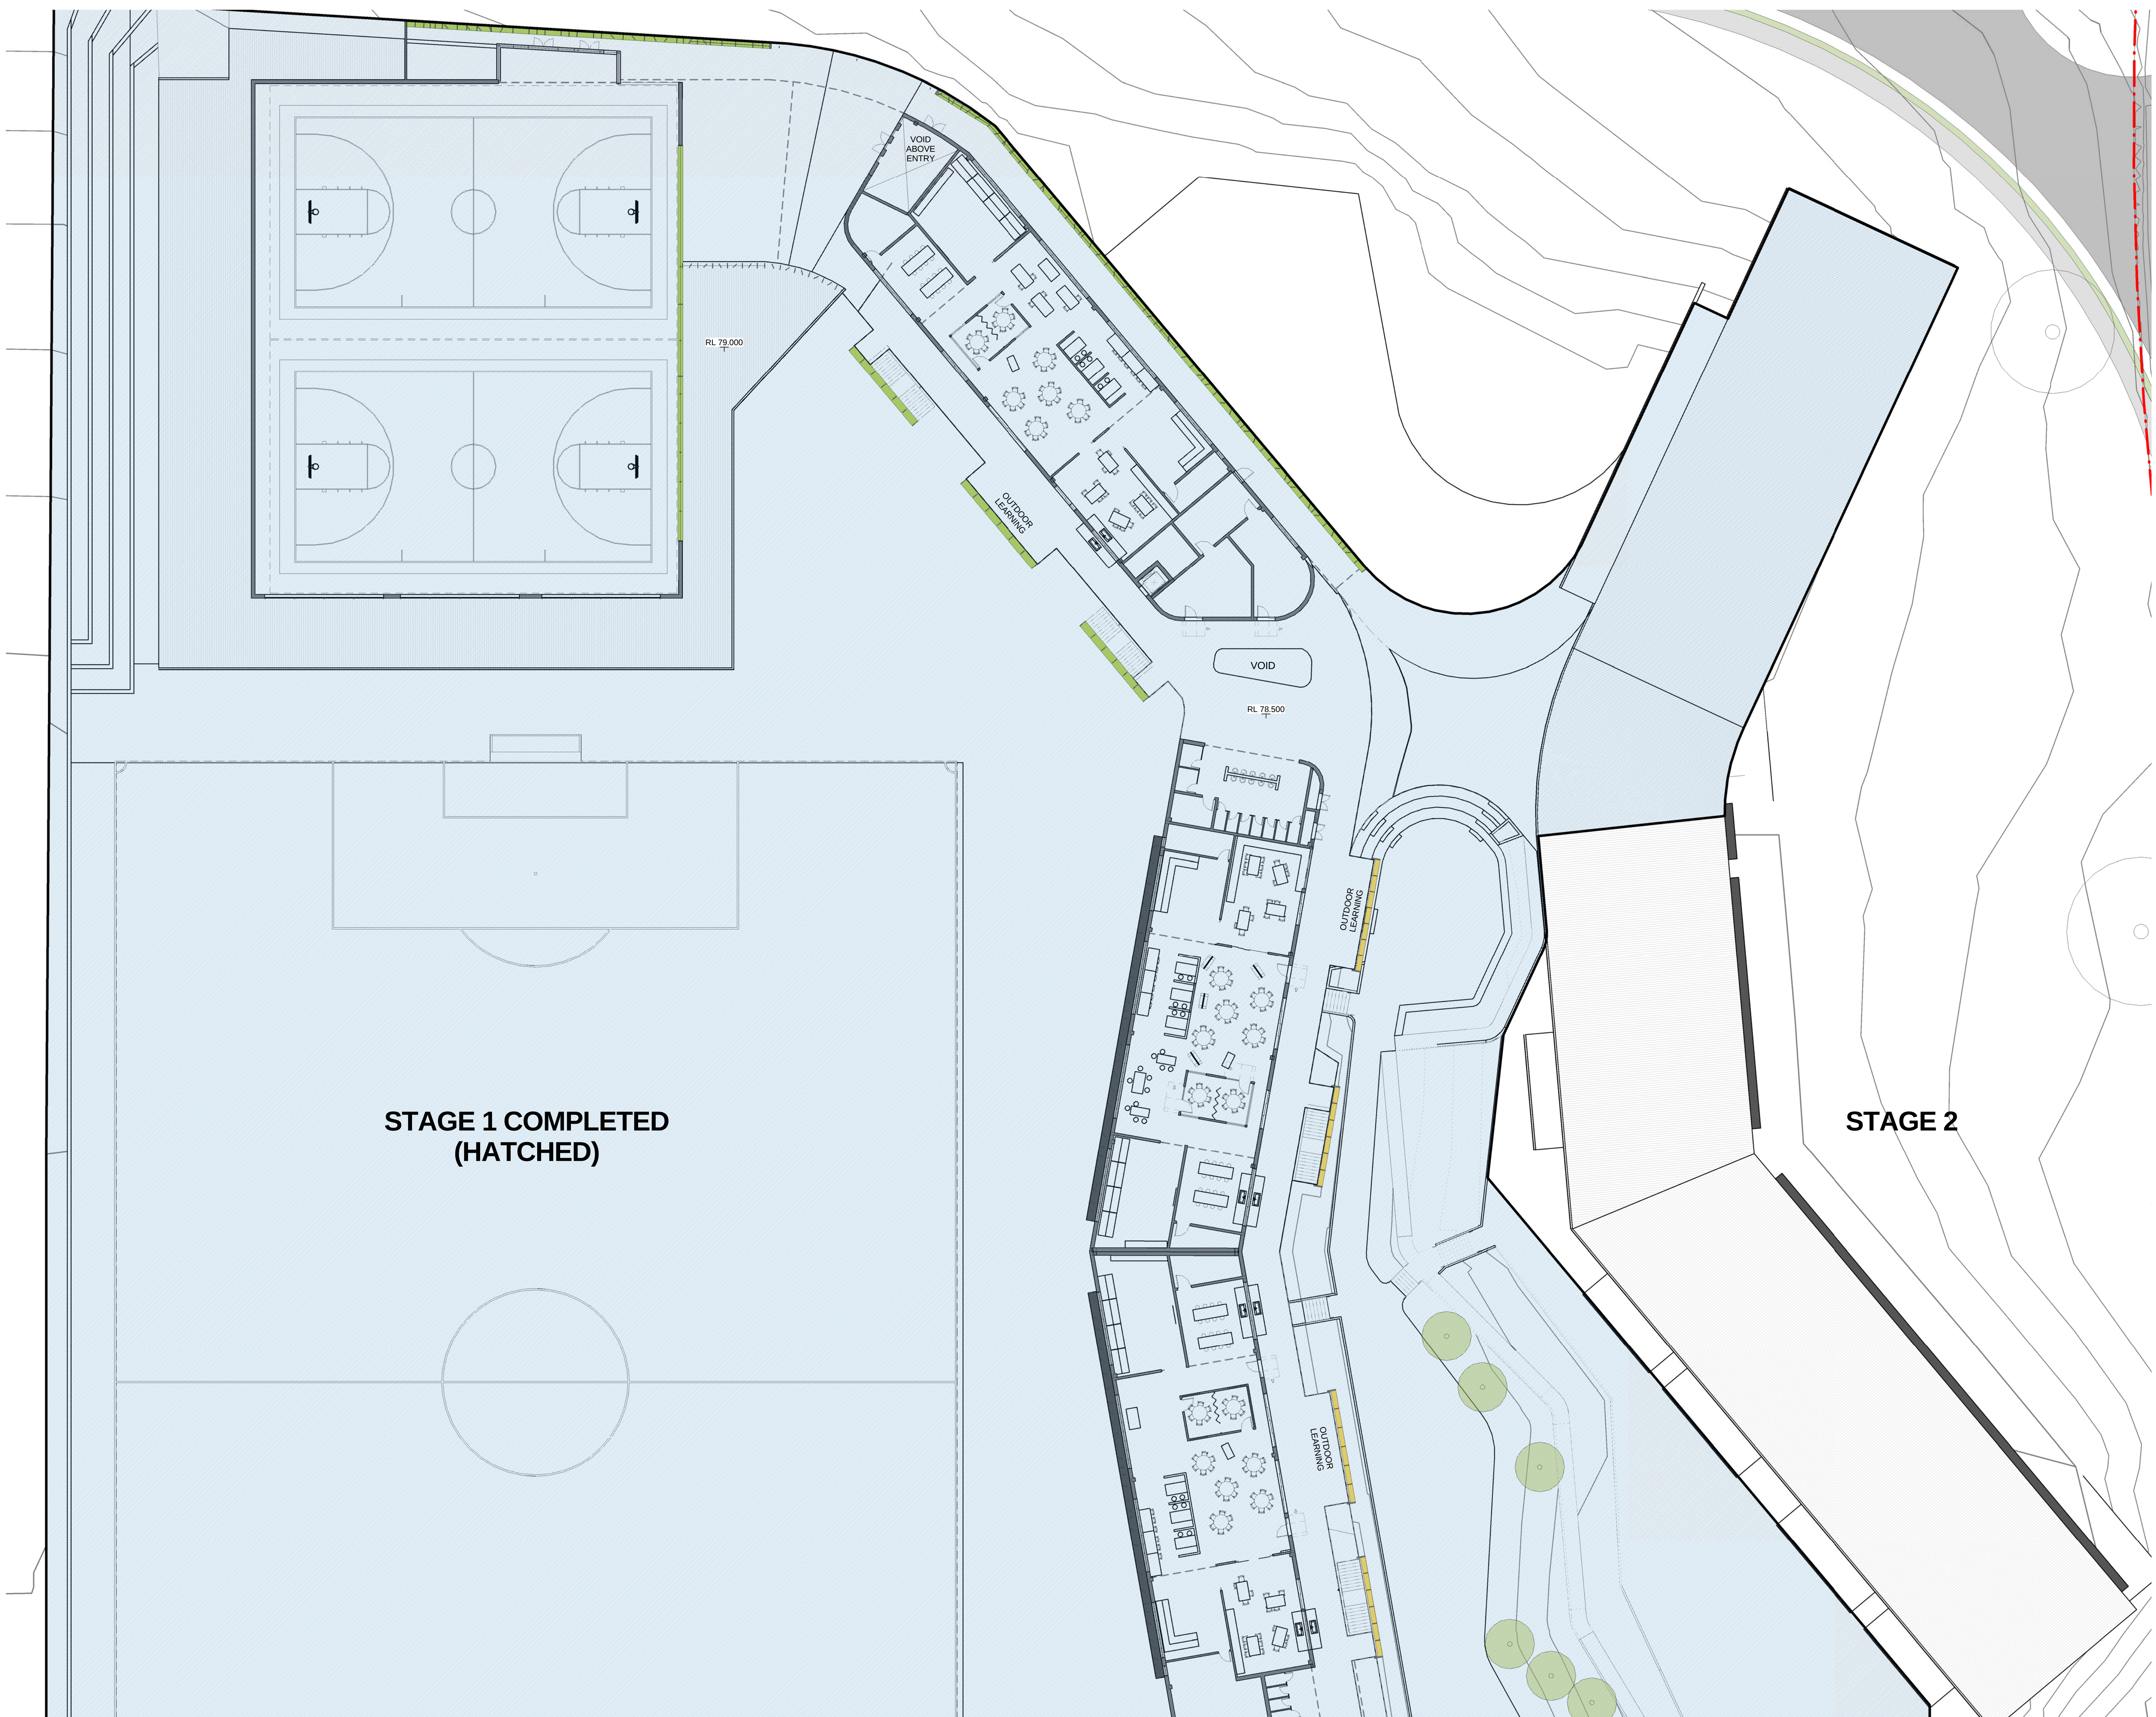

CLIENT
Department of Education
T + 61 2 9561 8287 F + 61 2 9561 8505
PROJECT MANAGER
Coffey Projects
T + 61 2 9406 1000
QUANTITY SURVEYOR
MBM pl
T + 61 2 9270 1000
LANDSCAPE CONSULTANT
Context
T + 61 2 8244 8900
TOWN/FACILITY PLANNER
Urbis
T + 61 2 8233 9900
STRUCTURAL & CIVIL CONSULTANTS
Woolacotts
T + 61 2 82419900
MECHANICAL / ELECTRICAL / TRANSPORT CONSULTANTS
Shelmerdines Consulting Engineers
T + 61 2 9436 3021
HYDRAULIC CONSULTANT
AJ Whipps Consulting Group
T + 61 2 8923 8444
ACOUSTIC CONSULTANT
Wilkinson Murray
T + 61 2 9437 4611
NCC/BCA & ACCESS CONSULTANT
Design Confidence
T + 0425 146 027 / 0422 590 256
TRAFFIC CONSULTANT
Traffix
T + 61 2 8324 8700

- ADMINISTRATION
- STAFF
- SPECIAL PROGRAMS
- LIBRARY
- CANTEEN
- HALL
- AMENITIES
- STORE
- UTILITIES/SERVICES
- HOMEBASE
- SPECIAL EDUCATION
- INTERNAL CIRCULATION
- LIFT/STAIR
- COLA
- PAVEMENT
- LANDSCAPE 1
- LANDSCAPE 2
- GAMES

NSW Nominated Architects: Robert Denton Reg. No. 5782, Alex Kibble Reg. No. 6015 Do not scale drawings. Verify all dimensions on site. Notify architect of all discrepancies				
Rev	Date	Description	Checked	Auth.
P1	07.07.16	Preliminary Issue for QS Costing	IB	RD
P2	11.07.16	Preliminary Issue to SEARS	IB	RD

Project
KELLYVILLE SOUTH PUBLIC
SCHOOL

Drawing Title
FIRST FLOOR PLAN - STAGE 2

Proj. Dir	Proj. Arch	Drawn
RD	TP	HC
Job No.	Date	Scale
150851	MAY 12	1 : 200 @ B1

Drawing No.
AR-DA-S2 2003

Revision
P2

Tanner Kibble Denton Architects Pty Ltd
PO Box 660 Darlinghurst NSW 1300 Australia
Level 1, 19 Foster Street, Surry Hills NSW 2010 Australia
T +61 2 9281 4399
F +61 2 9281 4337
www.tkda.com.au

