


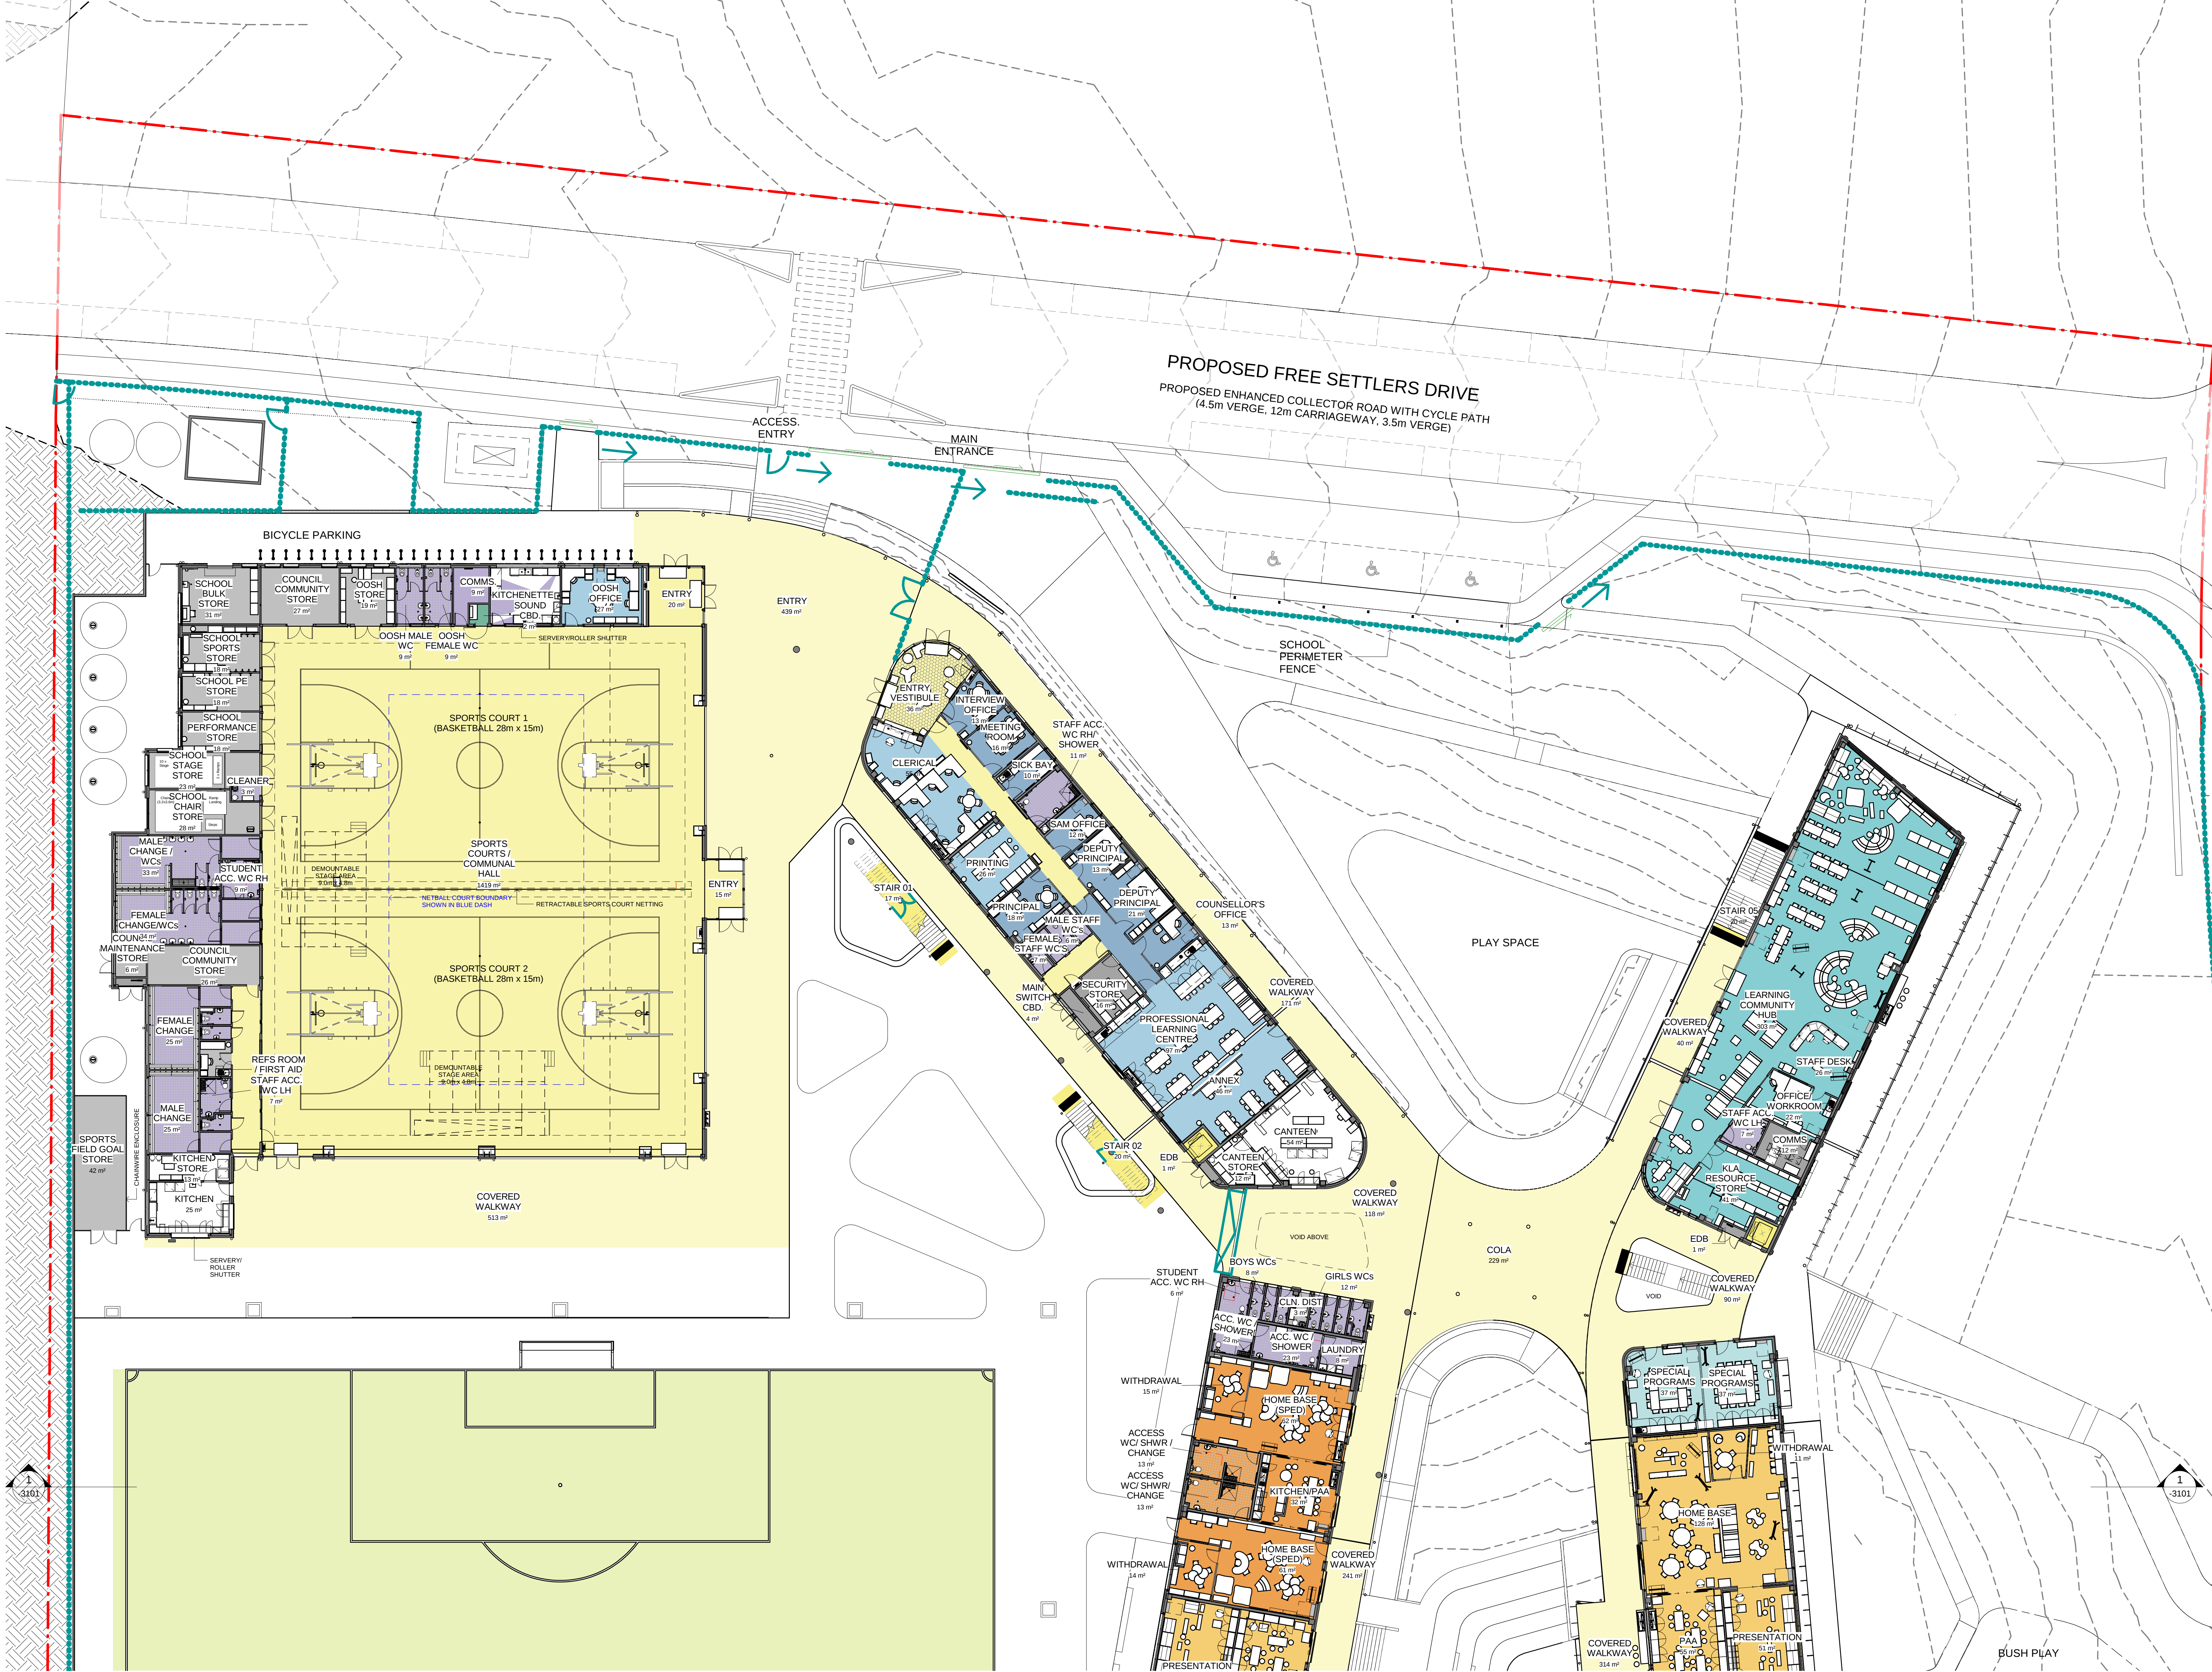

CLIENT
Department of Education
T + 61 2 9561 8287
F + 61 2 9561 8505

PROJECT MANAGER
Coffey Projects
T + 61 2 9406 1000

QUANTITY SURVEYOR
MBM pl
T + 61 2 9270 1000

LANDSCAPE CONSULTANT
Context
T + 61 2 8244 9900

TOWN/FACILITY PLANNER
Urbis
T + 61 2 8233 9900

STRUCTURAL & CIVIL CONSULTANTS
Woolacotts
T + 61 2 82419900

MECHANICAL / ELECTRICAL / TRANSPORT CONSULTANTS
Shelmerdines Consulting Engineers
T + 61 2 9436 3021

HYDRAULIC CONSULTANT
AJ Whipps Consulting Group
T + 61 2 8923 8444

ACOUSTIC CONSULTANT
Wilkinson Murray
T + 61 2 9437 4611

NCC/BCA & ACCESS CONSULTANT
Design Confidence
T + 0425 146 027 / 0422 590 256

TRAFFIC CONSULTANT
Traffic
T + 61 2 8324 8700

- ADMINISTRATION
- STAFF
- SPECIAL PROGRAMS
- LIBRARY
- CANTEEN
- HALL
- AMENITIES
- STORE
- UTILITIES/SERVICES
- HOMEBASE
- SPECIAL EDUCATION
- INTERNAL CIRCULATION
- LIFT/STAIR
- COLA
- PAVEMENT
- LANDSCAPE 1
- LANDSCAPE 2
- GAMES

NSW Nominated Architects: Robert Denton Reg. No. 5782, Alex Kibble Reg. No. 6015
Do not scale drawings. Verify all dimensions on site. Notify architect of all discrepancies

Rev	Date	Description	Checked	Auth.
A	09.02.17	Issue for SSD	IB	RD
B	02.05.17	Issue for PRG Meeting	IB	RD
C	23.06.17	Issue for SSD	IB	RD

Project			KELLYVILLE SOUTH PUBLIC SCHOOL	
Drawing Title			GROUND FLOOR PLAN (01/02)	
Proj. Dir	Proj. Arch	Drawn		
RD	RS	HC/SG		
Job No.	Date	Scale		
150851	MAY 12	1 : 200 @ B1		
Drawing No.			Revision	
AR-SSD-2002			C	

Tanner Kibble Denton Architects Pty Ltd
PO Box 660 Darlinghurst NSW 1300 Australia
Level 1, 19 Foster Street, Surry Hills NSW 2010 Australia
T +61 2 9281 4399
F +61 2 9281 4337
www.tkda.com.au

