

KELLYVILLE SOUTH PUBLIC SCHOOL

DEPARTMENT OF EDUCATION

21-23 FAIRWAY DRIVE, KELLYVILLE  
150851

DRAWING LIST

| DRAWING NO.  | DRAWING TITLE                  | SCALE  | REVISION |
|--------------|--------------------------------|--------|----------|
| AR SSD -0000 | COVER SHEET / LOCATION DIAGRAM | N.T.S. | A        |
| AR SSD -1001 | SITE ANALYSIS PLAN             | 1:500  | A        |
| AR SSD -1201 | PROPOSED SITE PLAN             | 1:500  | A        |
| AR SSD -2001 | LOWER GROUND FLOOR PLAN        | 1:200  | A        |
| AR SSD -2002 | GROUND FLOOR PLAN (01/02)      | 1:200  | A        |
| AR SSD -2003 | GROUND FLOOR PLAN (02/02)      | 1:200  | A        |
| AR SSD -2004 | FIRST FLOOR PLAN               | 1:200  | A        |
| AR SSD -2005 | ROOF PLAN                      | 1:200  | A        |
| AR SSD -3001 | ELEVATIONS                     | 1:200  | A        |
| AR SSD -3101 | SECTIONS                       | 1:200  | A        |
| AR SSD -7101 | SHADOW DIAGRAMS                | 1:1000 | A        |
| AR SSD -7201 | PERSPECTIVE IMAGES 1           | N/A    | A        |
| AR SSD -7202 | PERSPECTIVE IMAGES 2           | N/A    | A        |
| AR SSD -7203 | PHOTOMONTAGES                  | N/A    | A        |
| AR SSD -7300 | EXTERNAL FINISHES AND COLOURS  | N/A    | A        |



LOCATION DIAGRAM  
N.T.S.


|                                                 |
|-------------------------------------------------|
| CLIENT                                          |
| Department of Education                         |
| T + 61 2 9561 6287<br>F + 61 2 9561 6205        |
| PROJECT MANAGER                                 |
| Coffey Projects                                 |
| T + 61 2 9406 1000                              |
| QUANTITY SURVEYOR                               |
| MBA p1                                          |
| T + 61 2 9270 1000                              |
| LANDSCAPE CONSULTANT                            |
| Contest                                         |
| T + 61 2 9344 9800                              |
| TOWN/FACILITY PLANNER                           |
| Urbanis                                         |
| T + 61 2 9233 9900                              |
| STRUCTURAL & CIVIL CONSULTANTS                  |
| Woolacotts                                      |
| T + 61 2 83439900                               |
| MECHANICAL / ELECTRICAL / TRANSPORT CONSULTANTS |
| Shawmores Consulting Engineers                  |
| T + 61 2 9436 3021                              |
| HYDRAULIC CONSULTANT                            |
| AJ Whipp Consulting Group                       |
| T + 61 2 9623 8445                              |
| ACOUSTIC CONSULTANT                             |
| Wilkinson Murray                                |
| T + 61 2 9457 4633                              |
| WHEELCHAIR ACCESS CONSULTANT                    |
| Design Confidence                               |
| T + 0425 146 027 / 0422 590 256                 |
| TRAFFIC CONSULTANT                              |
| Traffic                                         |
| T + 61 2 8324 8700                              |

|   |          |               |         |       |
|---|----------|---------------|---------|-------|
| ©2017 Tanner Kibble Denton Architects. Robert Gordon Reg. No. 51782, Alex Kibble Reg. No. 8033.<br>Do not scale drawings. Verify all dimensions on site. Notify architect of all discrepancies. |          |               |         |       |
| Rev   | Date     | Description   | Checked | Auth. |
| A   | 09.02.17 | Issue for SSD | IB      | RD    |

|                                |            |        |
|--------------------------------|------------|--------|
| Project                        |            |        |
| KELLYVILLE SOUTH PUBLIC SCHOOL |            |        |
| Drawing Title                  |            |        |
| COVER SHEET / LOCATION DIAGRAM |            |        |
| Proj. Dir                      | Proj. Arch | Drawn  |
| RD                             | RS         | SG     |
| Job No.                        | Date       | Scale  |
| 150851                         | MAY 12     | N.T.S. |
| Drawing No.                    | Revision   |        |
| AR-SSD-0000                    | A          |        |

Tanner Kibble Denton Architects Pty Ltd  
PO Box 660 Darlinghurst NSW 1500 Australia  
Level 1, 18 Foster Street, Surry Hills NSW 2010 Australia  
T +61 2 9261 4399  
F +61 2 9261 4337  
www.tkd.com.au



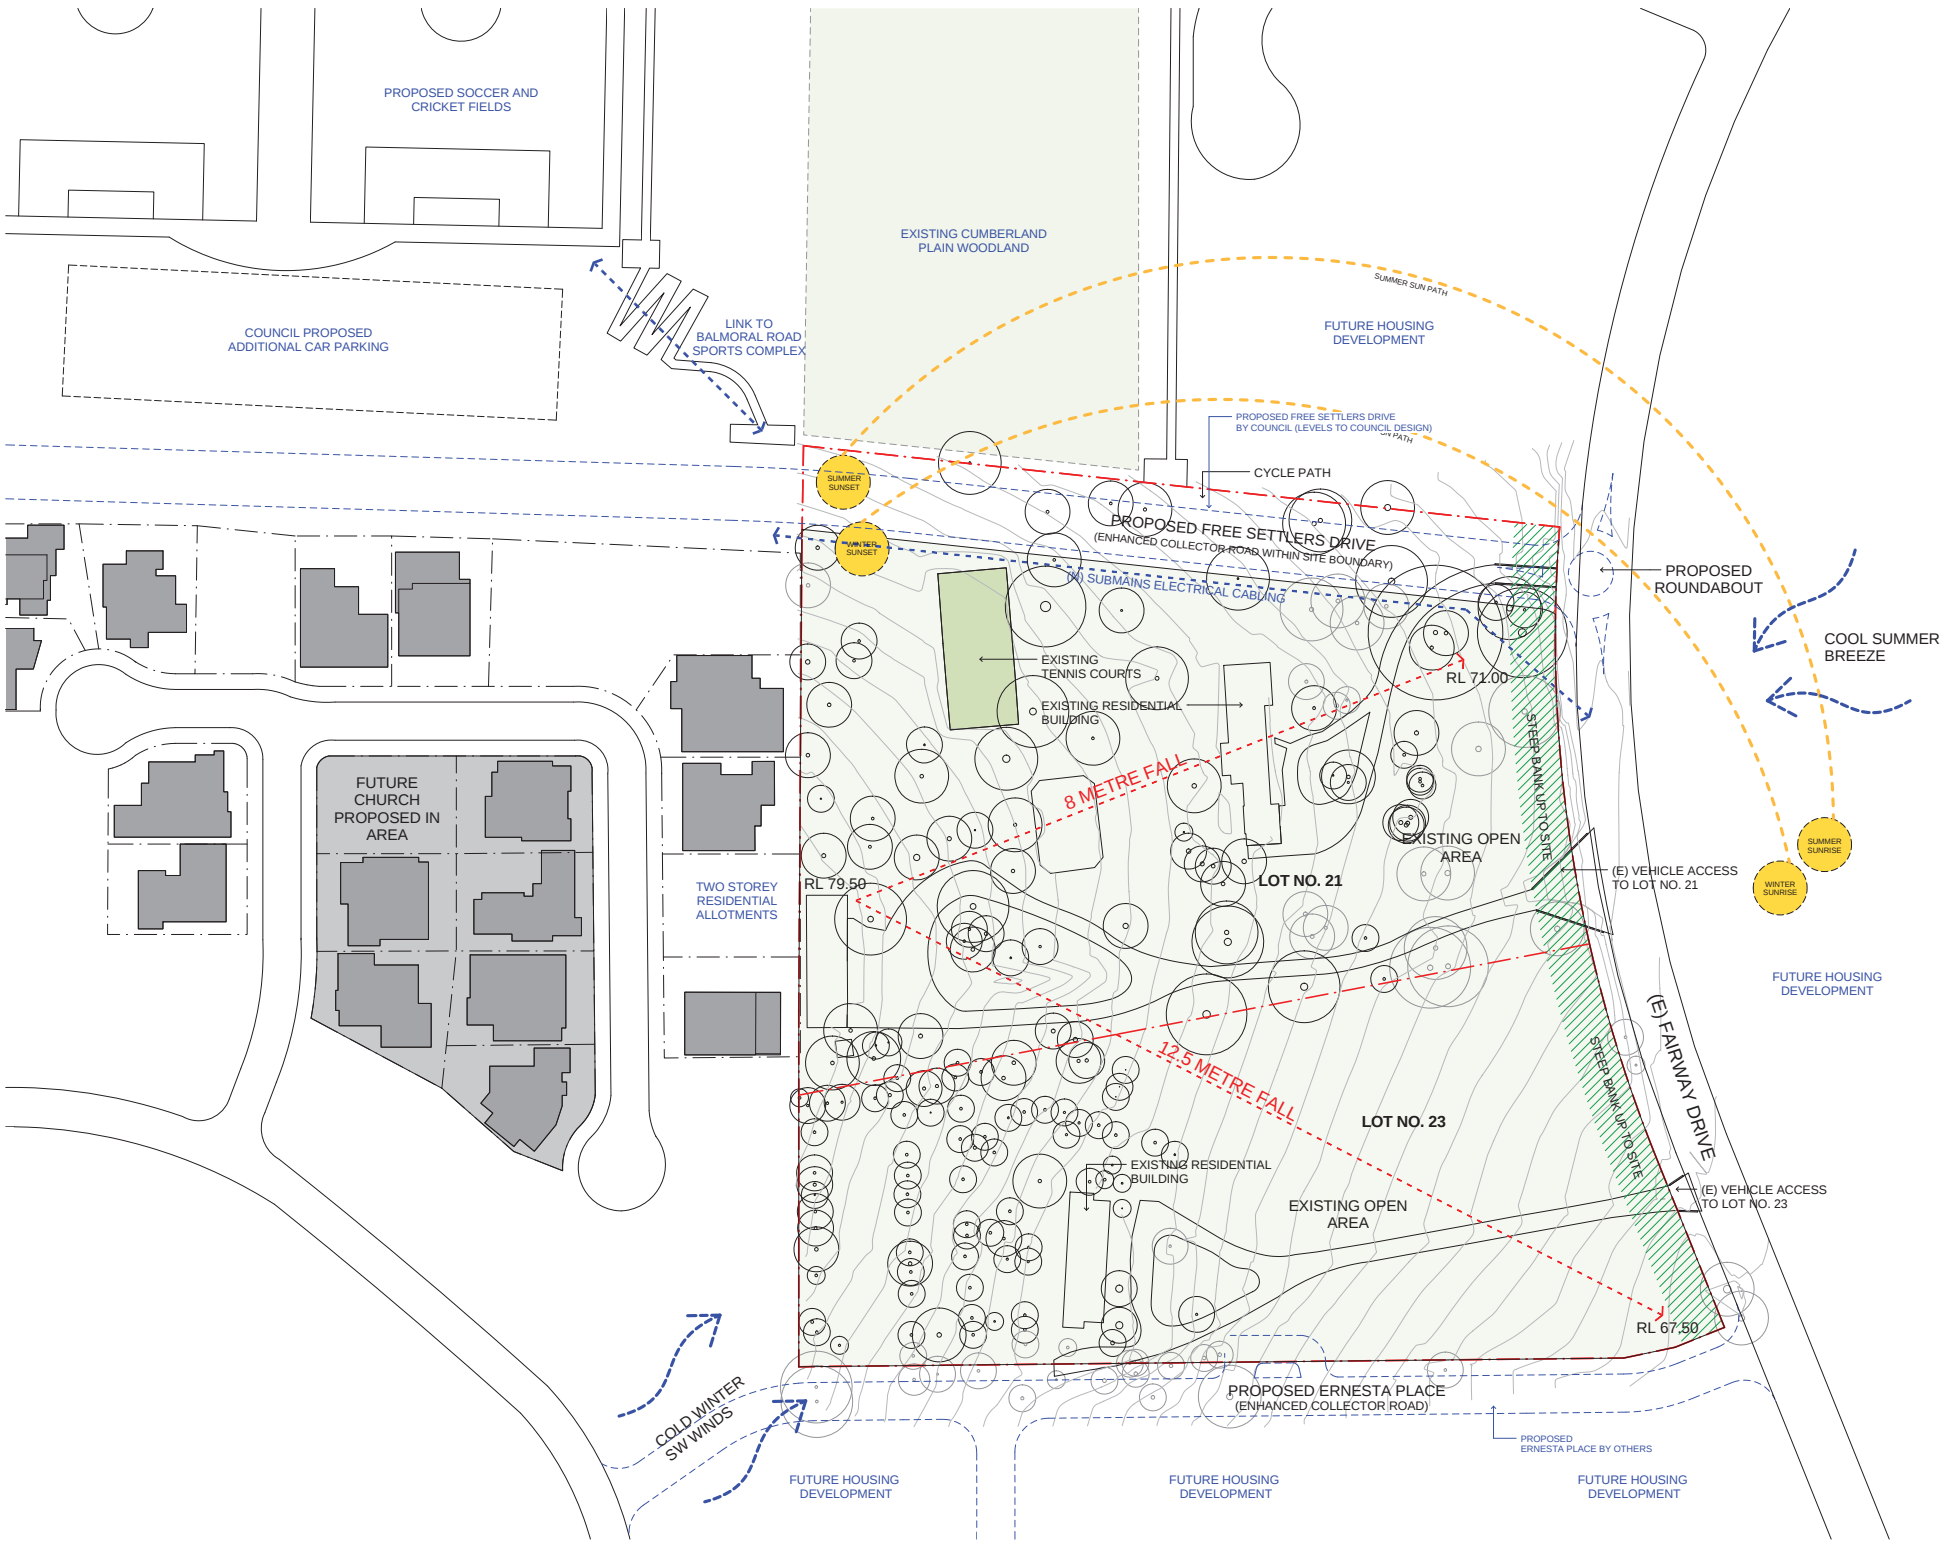

|                                                 |  |
|-------------------------------------------------|--|
| CLIENT                                          |  |
| Department of Education                         |  |
| T + 61 2 9561 6287                              |  |
| F + 61 2 9561 6005                              |  |
| PROJECT MANAGER                                 |  |
| Colley Projects                                 |  |
| T + 61 2 9406 1000                              |  |
| QUANTITY SURVEYOR                               |  |
| MBA pt                                          |  |
| T + 61 2 9270 1000                              |  |
| LANDSCAPE CONSULTANT                            |  |
| Contest                                         |  |
| T + 61 2 9344 9800                              |  |
| TOWN/FACILITY PLANNER                           |  |
| Urbanis                                         |  |
| T + 61 2 9233 9900                              |  |
| STRUCTURAL & CIVIL CONSULTANTS                  |  |
| Woolacotts                                      |  |
| T + 61 2 83439900                               |  |
| MECHANICAL / ELECTRICAL / TRANSPORT CONSULTANTS |  |
| Sheldermans Consulting Engineers                |  |
| T + 61 2 9438 3021                              |  |
| HYDRAULIC CONSULTANT                            |  |
| AJ Whipples Consulting Group                    |  |
| T + 61 2 9457 4622                              |  |
| VEHICLE ACCESS CONSULTANT                       |  |
| Wilkinson Murray                                |  |
| T + 61 2 9623 3444                              |  |
| ACOUSTIC CONSULTANT                             |  |
| Design Confidence                               |  |
| T + 0425 146 027 / 0422 590 256                 |  |
| Traffic                                         |  |
| Traffic Consultant                              |  |
| T + 61 2 8324 8100                              |  |

|                                                                                              |          |               |         |       |
|----------------------------------------------------------------------------------------------|----------|---------------|---------|-------|
| ©2017 Newmarket Architects. Robert Gordon Reg. No. 51782, Alex Kibble Reg. No. 80337.        |          |               |         |       |
| Do not scale drawings. Verify all dimensions on site. Notify architect of all discrepancies. |          |               |         |       |
| Rev                                                                                          | Date     | Description   | Checked | Auth. |
| A                                                                                            | 09.02.17 | Issue for SSD | IB      | RD    |

Project  
**KELLYVILLE SOUTH PUBLIC SCHOOL**

Drawing Title  
**SITE ANALYSIS PLAN**

|           |            |       |
|-----------|------------|-------|
| Proj. Dir | Proj. Arch | Drawn |
| RD        | RS         | SG    |

Job No. 150851 Date MAY 12 Scale 1 : 500 @ B1

Drawing No. AR-SSD-1001

Tanner Kibble Denton Architects Pty Ltd  
PO Box 660 Darlinghurst NSW 1500 Australia  
Level 1, 18 Foster Street, Surry Hills NSW 2010 Australia  
T +61 2 9281 4399  
F +61 2 9281 4337  
www.tkda.com.au

**TKD Architects**  
Tanner Kibble Denton



|                                                 |  |
|-------------------------------------------------|--|
| CLIENT                                          |  |
| Department of Education                         |  |
| T + 61 2 9561 6287<br>F + 61 2 9561 6055        |  |
| PROJECT MANAGER                                 |  |
| Colley Projects                                 |  |
| T + 61 2 9408 1000                              |  |
| QUANTITY SURVEYOR                               |  |
| MBA pt                                          |  |
| T + 61 2 9270 1000                              |  |
| LANDSCAPE CONSULTANT                            |  |
| Contest                                         |  |
| T + 61 2 9344 9800                              |  |
| TOWN/FACILITY PLANNER                           |  |
| Urbanis                                         |  |
| T + 61 2 9233 9900                              |  |
| STRUCTURAL & CIVIL CONSULTANTS                  |  |
| Woolacotts                                      |  |
| T + 61 2 8343 9900                              |  |
| MECHANICAL / ELECTRICAL / TRANSPORT CONSULTANTS |  |
| Shawcross Consulting Engineers                  |  |
| T + 61 2 9438 3021                              |  |
| HYDRAULIC CONSULTANT                            |  |
| AJ Whipp Consulting Group                       |  |
| T + 61 2 9623 0444                              |  |
| ACOUSTIC CONSULTANT                             |  |
| Wilkinson Murray                                |  |
| T + 61 2 9457 4922                              |  |
| ACCESS & ACCESS CONSULTANT                      |  |
| Design Confidence                               |  |
| T + 9425 146 027 / 9422 590 256                 |  |
| TRAFFIC CONSULTANT                              |  |
| Traffic                                         |  |
| T + 61 2 8324 8100                              |  |

- EXISTING TREES
- TREE PROTECTION ZONE (TPZ)
- NEW TREE
- PROPOSED FENCE
- SITE BOUNDARY
- STREET PARKING
- 2150mm HIGH PALISADE FENCE

| Gross Floor Area Schedule |                    |         |
|---------------------------|--------------------|---------|
| Name                      | Level              | Area    |
| BLOCK A                   | Ground Floor Plan  | 611 m²  |
| BLOCK A                   | First Floor        | 599 m²  |
| BLOCK B                   | Ground Floor Plan  | 977 m²  |
| BLOCK B                   | First Floor        | 969 m²  |
| BLOCK C                   | Lower Ground Floor | 450 m²  |
| BLOCK C                   | Ground Floor Plan  | 438 m²  |
| BLOCK D                   | Lower Ground Floor | 976 m²  |
| BLOCK D                   | Ground Floor Plan  | 974 m²  |
| BLOCK E                   | Ground Floor Plan  | 2070 m² |
| Grand total               |                    | 8063 m² |

©2019 Kibble Denton Architects. Robert Gordon Reg. No. 11762, Alex Kibble Reg. No. 8833.  
Do not scale drawings. Verify all dimensions on site. Notify architect of all discrepancies.  
0 10 20 30 40 50  
Rev Date Description Checked Auth.  
A 09.02.17 Issue for SSD IB RD

Project

**KELLYVILLE SOUTH PUBLIC SCHOOL**

Drawing Title

**PROPOSED SITE PLAN**

|            |             |       |
|------------|-------------|-------|
| Proj. Dir. | Proj. Arch. | Drawn |
| RD         | RS          | HC/SG |

Job No. Date Scale

150851 MAY 12 1:500 @ B1

Drawing No. Revision

**AR-SSD-1201** A

Tanner Kibble Denton Architects Pty Ltd  
PO Box 660 Darlinghurst NSW 1500 Australia  
Level 1, 18 Foster Street, Surry Hills NSW 2010 Australia  
T + 61 2 9281 4399  
F + 61 2 9281 4337  
www.tkda.com.au

**TKD Architects**  
Tanner Kibble Denton

|                                                 |                         |
|-------------------------------------------------|-------------------------|
| CLIENT                                          | Department of Education |
| T + 61 2 9461 4287                              |                         |
| F + 61 2 9461 4305                              |                         |
| PROJECT MANAGER                                 |                         |
| Colley Projects                                 |                         |
| T + 61 2 9461 1000                              |                         |
| QUANTITY SURVEYOR                               |                         |
| MMH pt                                          |                         |
| T + 61 2 9375 1000                              |                         |
| LANDSCAPE CONSULTANT                            |                         |
| Cortesi                                         |                         |
| T + 61 2 9344 9000                              |                         |
| TOWN/FACILITY PLANNER                           |                         |
| Urban                                           |                         |
| T + 61 2 9333 9999                              |                         |
| STRUCTURAL & CIVIL CONSULTANTS                  |                         |
| Woodacotts                                      |                         |
| T + 61 2 83439900                               |                         |
| MECHANICAL / ELECTRICAL / TRANSPORT CONSULTANTS |                         |
| Shawmores Consulting Engineers                  |                         |
| T + 61 2 9438 3000                              |                         |
| HYDRAULIC CONSULTANT                            |                         |
| AJ Whips Consulting Group                       |                         |
| T + 61 2 9603 8444                              |                         |
| ACOUSTIC CONSULTANT                             |                         |
| Wilkinson Murray                                |                         |
| T + 61 2 9457 4622                              |                         |
| MOBILITY & ACCESS CONSULTANT                    |                         |
| Design Confidence                               |                         |
| T + 14625 146 027 / 0422 590 236                |                         |
| TRAFFIC CONSULTANT                              |                         |
| Traflix                                         |                         |
| T + 61 2 8324 8700                              |                         |

- ADMINISTRATION
- STAFF
- SPECIAL PROGRAMS
- LIBRARY
- CANTEEN
- HALL
- AMENITIES
- STORE
- UTILITIES/SERVICES
- HOMEBASE
- SPECIAL EDUCATION
- INTERNAL CIRCULATION
- LIFT/STAIR
- COLA
- PAVEMENT
- LANDSCAPE 1
- LANDSCAPE 2
- GAMES

|                                                                                             |          |               |         |       |
|---------------------------------------------------------------------------------------------|----------|---------------|---------|-------|
| NSW Nominated Architects: Robert Denton Reg. No. 5782, Alex Kibble Reg. No. 8831            |          |               |         |       |
| Do not scale drawings. Verify all dimensions on site. Notify architect of all discrepancies |          |               |         |       |
| 10 20 30 40 50                                                                              |          |               |         |       |
| Rev                                                                                         | Date     | Description   | Checked | Auth. |
| A                                                                                           | 09.02.17 | Issue for SSD | IB      | RD    |

Project  
**KELLYVILLE SOUTH PUBLIC SCHOOL**

Drawing Title  
**LOWER GROUND FLOOR PLAN**

|           |            |       |
|-----------|------------|-------|
| Proj. Dir | Proj. Arch | Drawn |
| RD        | RS         | HC/SG |

|         |        |              |
|---------|--------|--------------|
| Job No. | Date   | Scale        |
| 150851  | MAY 12 | 1 : 200 @ B1 |

|             |          |
|-------------|----------|
| Drawing No. | Revision |
| AR-SSD-2001 | A        |

Tanner Kibble Denton Architects Pty Ltd  
PO Box 660 Darlinghurst NSW 1500 Australia  
Level 1, 18 Foster Street, Surry Hills NSW 2010 Australia  
T +61 2 9261 4399  
F +61 2 9261 4337  
www.tkda.com.au

**TKDArchitects**  
Tanner Kibble Denton

