


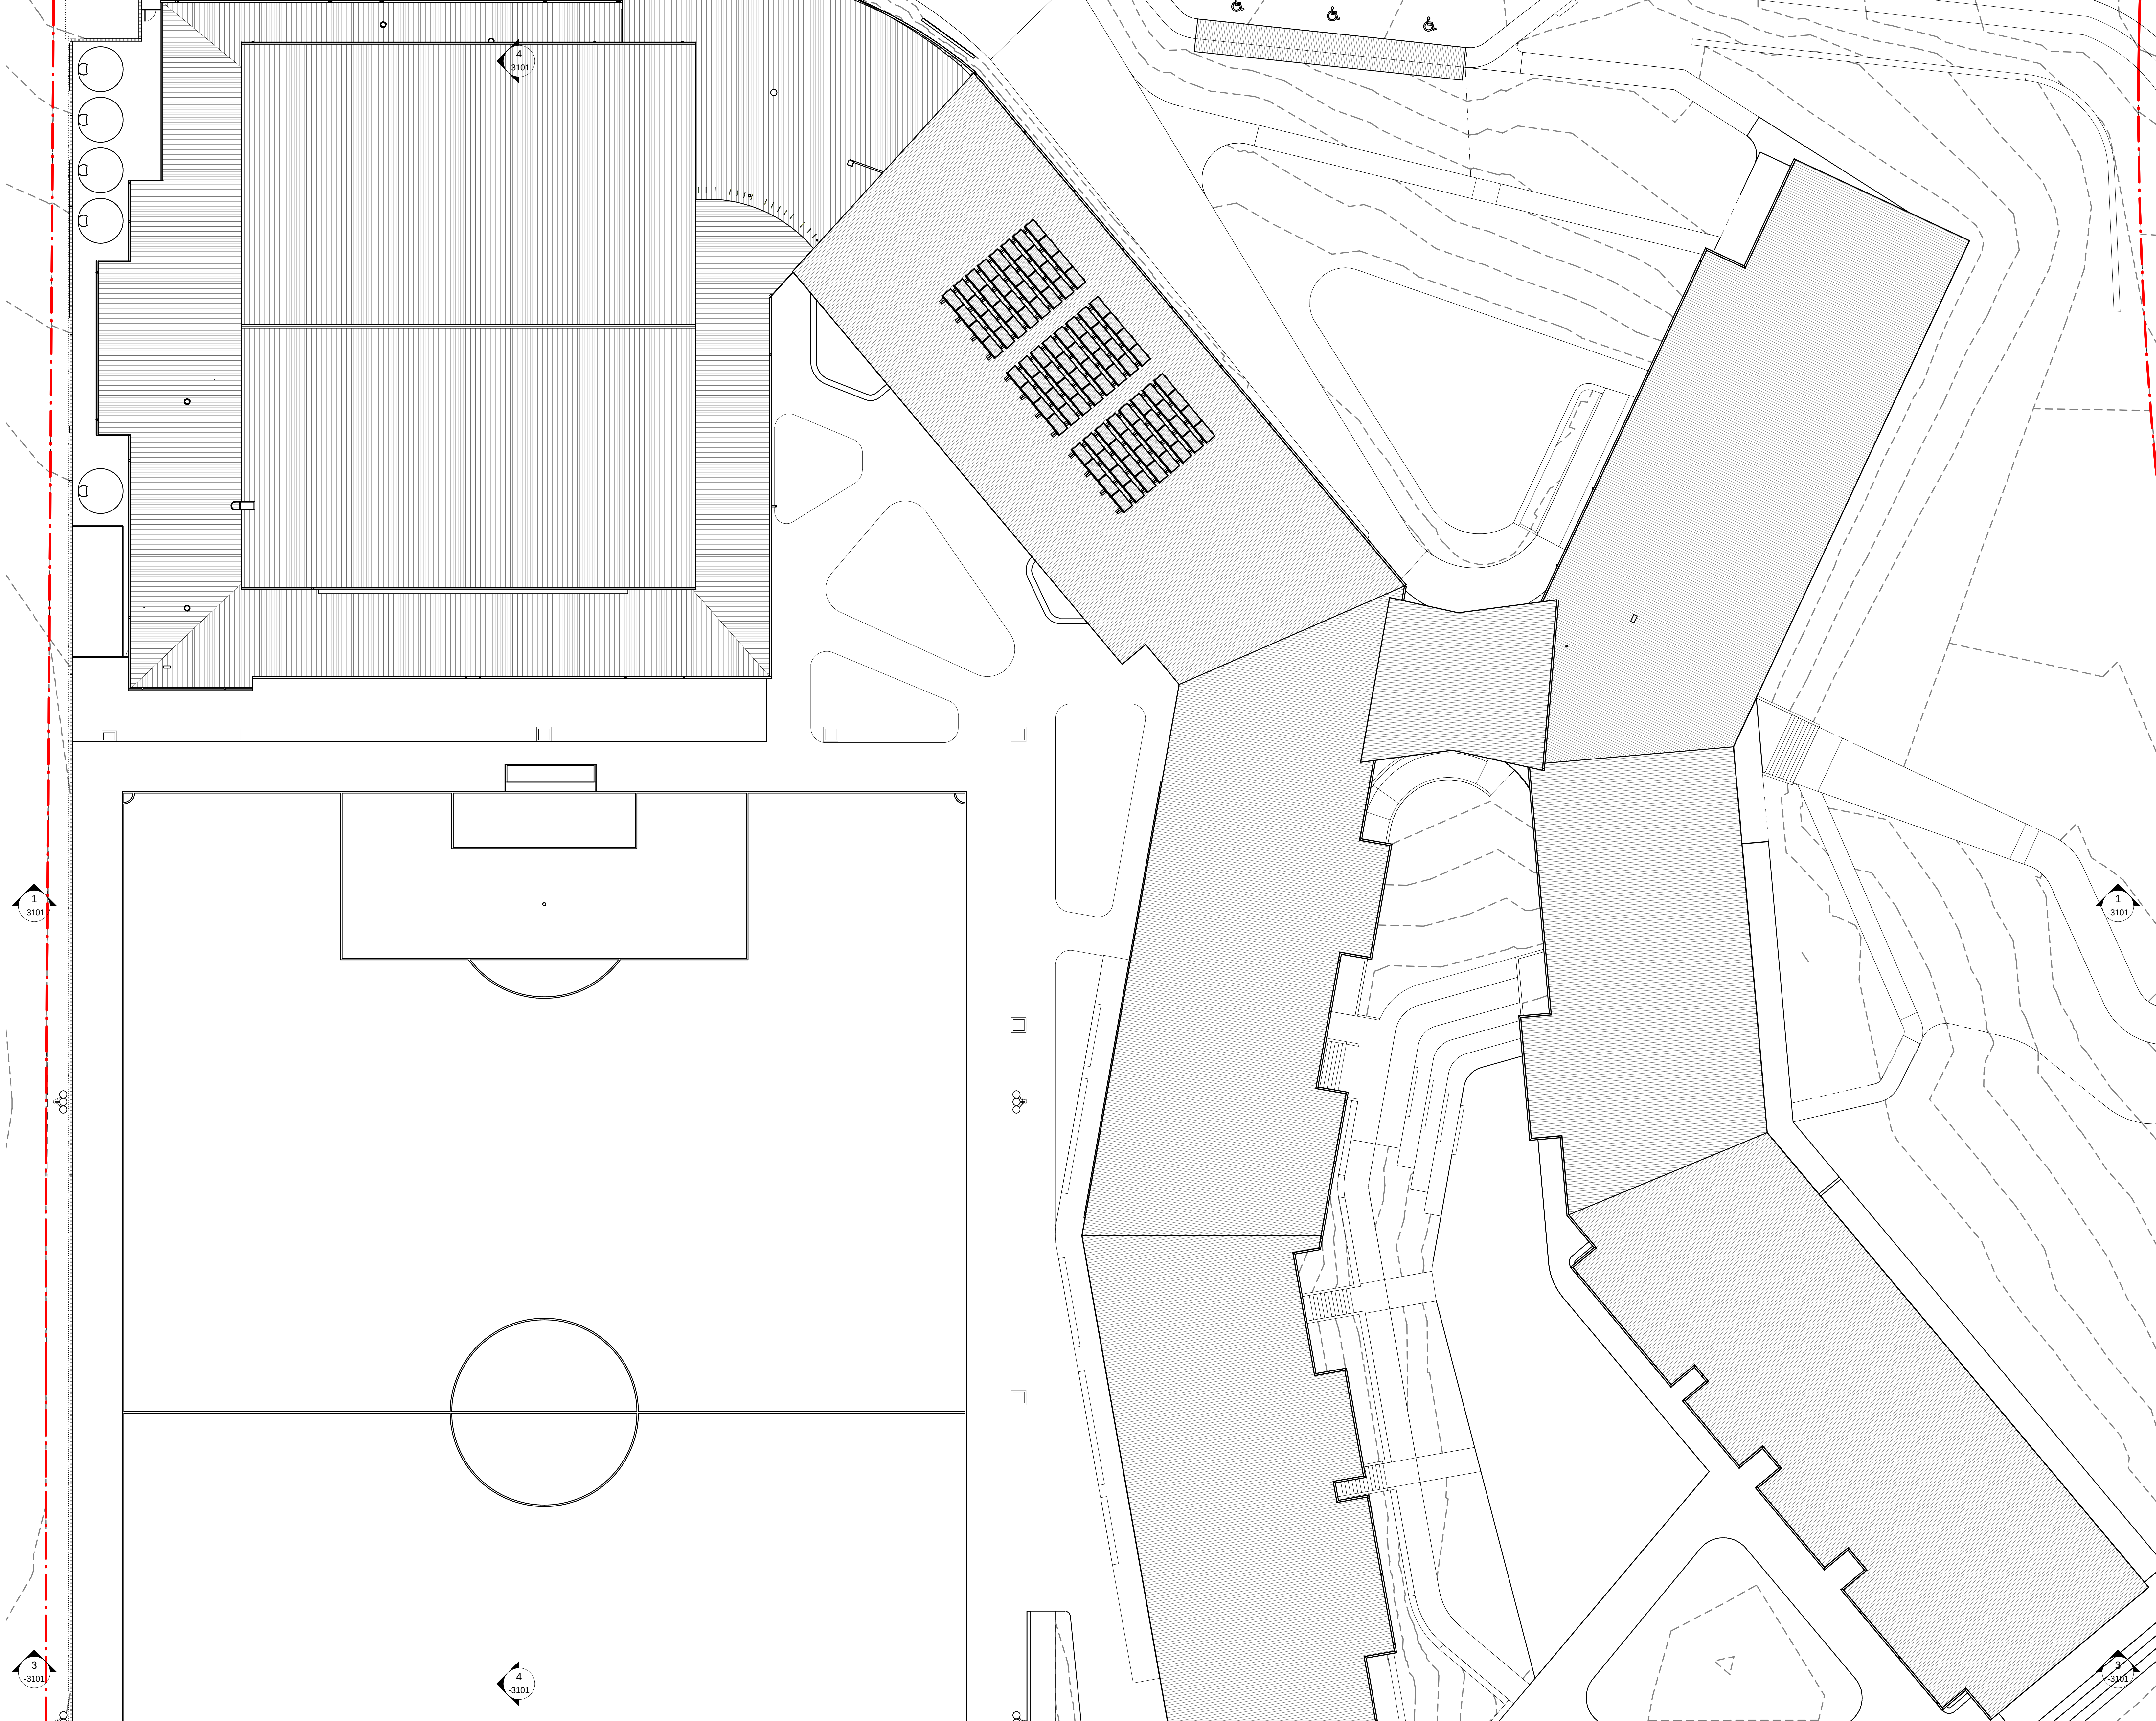

CLIENT

Department of Education

T + 61 2 9561 8287
F + 61 2 9561 8505

PROJECT MANAGER

Coffey Projects

T + 61 2 9406 1000

QUANTITY SURVEYOR

MBM pl

T + 61 2 9270 1000

LANDSCAPE CONSULTANT

Context

T + 61 2 8244 8900

TOWN/FACILITY PLANNER

Urbis

T + 61 2 8233 9900

STRUCTURAL & CIVIL CONSULTANTS

Woolacotts

T + 61 2 82419900

MECHANICAL / ELECTRICAL / TRANSPORT CONSULTANTS

Shelmerdines Consulting Engineers

T + 61 2 9436 3021

HYDRAULIC CONSULTANT

AJ Whipples Consulting Group

T + 61 2 8923 8444

ACOUSTIC CONSULTANT

Wilkinson Murray

T + 61 2 9437 4611

NCC/BCA & ACCESS CONSULTANT

Design Confidence

T + 0425 146 027 / 0422 590 256

TRAFFIC CONSULTANT

Traffix

T + 61 2 8324 8700

NSW Nominated Architects: Robert Denton Reg. No. 5782, Alex Kibble Reg. No. 6015
Do not scale drawings. Verify all dimensions on site. Notify architect of all discrepancies

Rev	Date	Description	Checked	Auth.
A	09.02.17	Issue for SSD	IB	RD
B	02.05.17	Issue for PRG Meeting	IB	RD
C	23.06.17	Issue for SSD	IB	RD

Project

KELLYVILLE SOUTH PUBLIC SCHOOL

Drawing Title

ROOF PLAN

Proj. Dir	Proj. Arch	Drawn
RD	RS	HC
Job No.	Date	Scale
150851	MAY 12	1 : 200 @ B1


Drawing No.

AR-SSD-2005


Revision

C


Tanner Kibble Denton Architects Pty Ltd
PO Box 660 Darlinghurst NSW 1300 Australia
Level 1, 19 Foster Street, Surry Hills NSW 2010 Australia
T +61 2 9281 4399
F +61 2 9281 4337
www.tkda.com.au

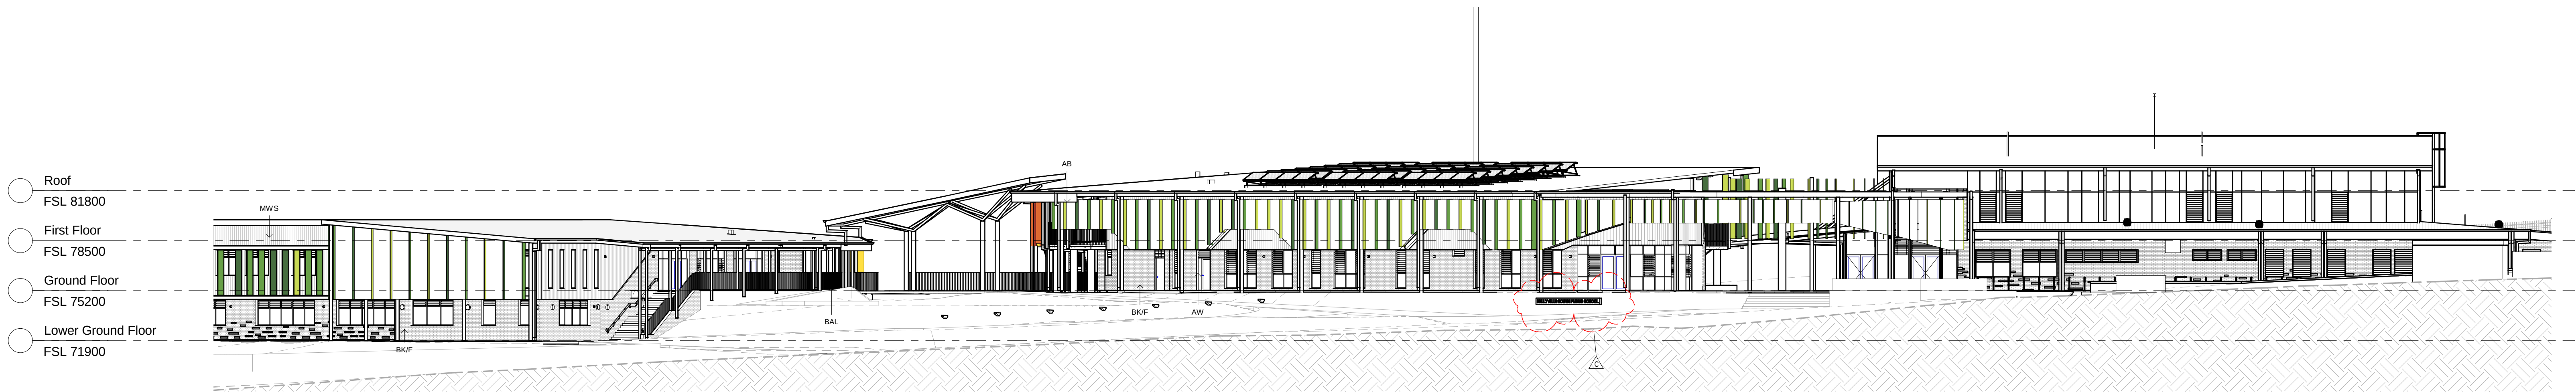


1 NORTH ELEVATION
1 : 200

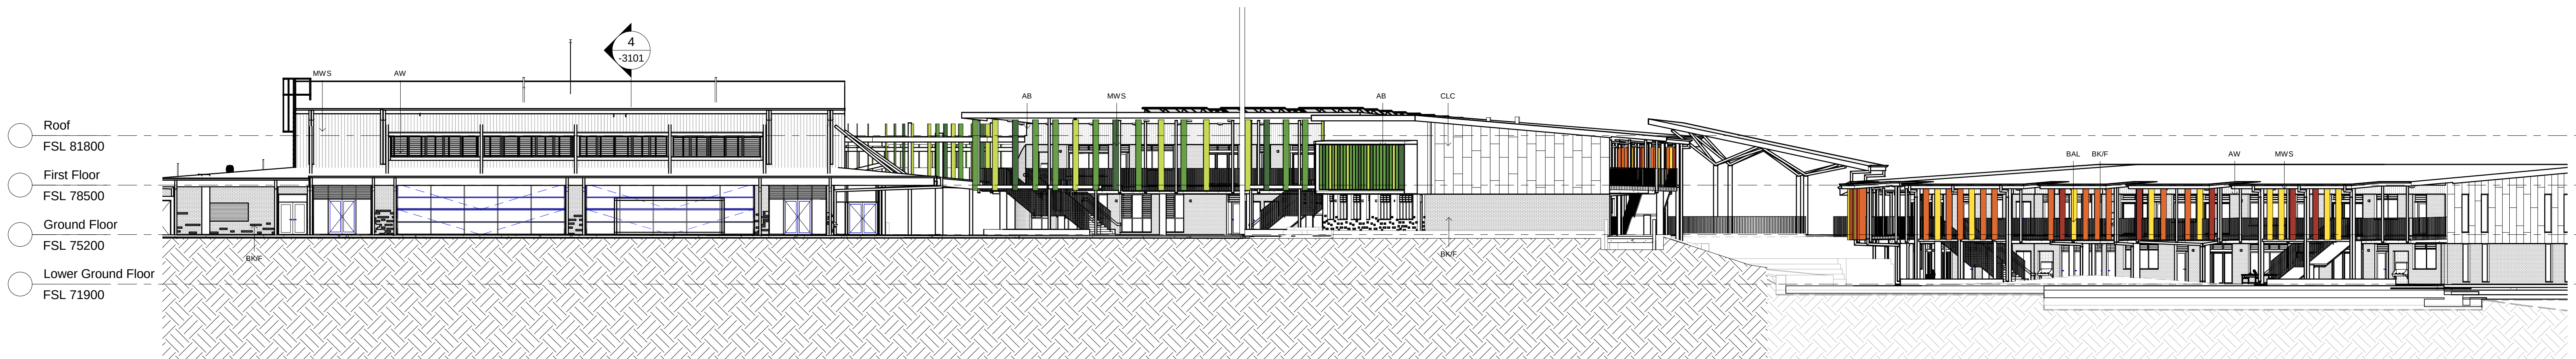

2 SOUTH ELEVATION
1 : 200

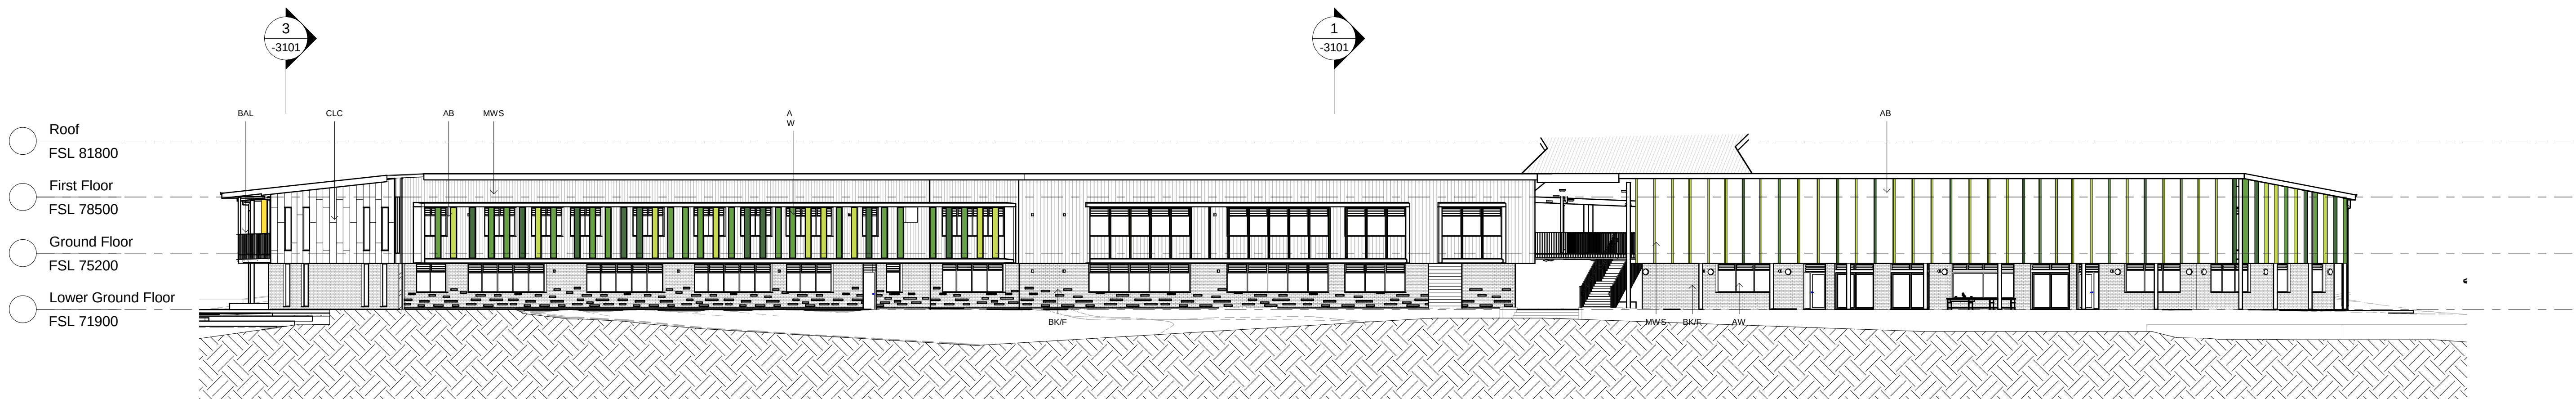

3 EAST ELEVATION
1 : 200

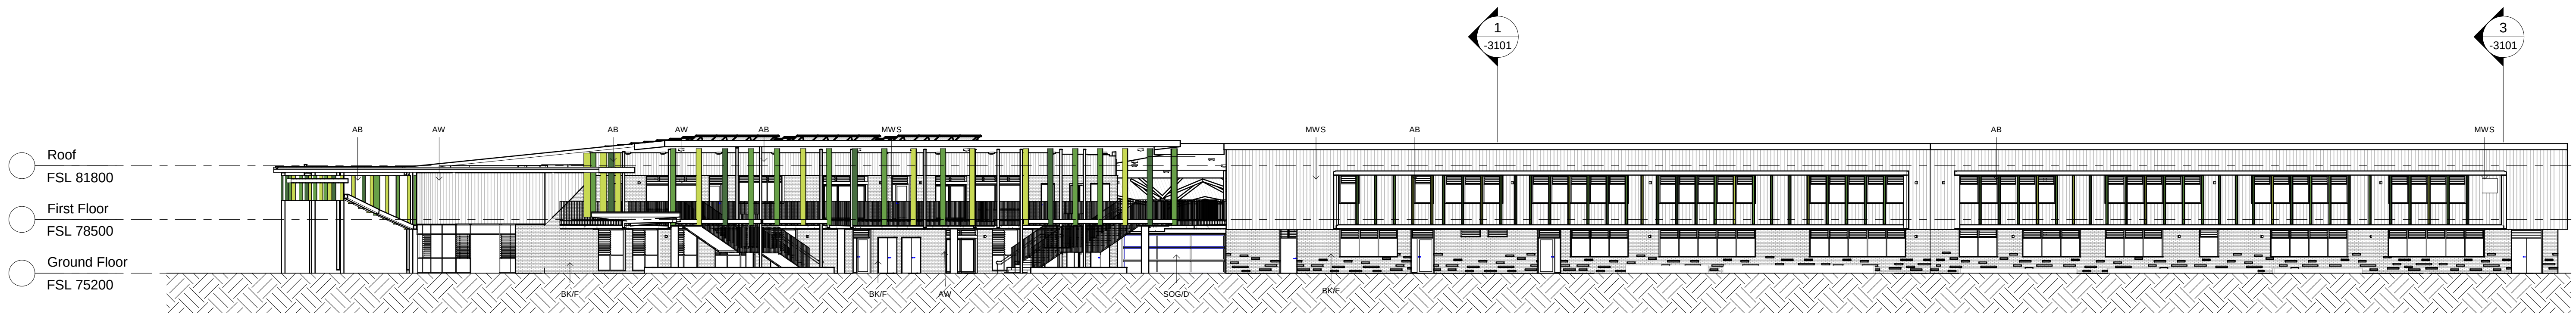

4 WEST ELEVATION
1 : 200

CLIENT

Department of Education

T + 61 2 9561 8287
F + 61 2 9561 8505



PROJECT MANAGER

Coffey Projects

T + 61 2 9406 1000

QUANTITY SURVEYOR

MBM pl

T + 61 2 9270 1000

LANDSCAPE CONSULTANT

Context

T + 61 2 8244 8900

TOWN/FACILITY PLANNER

Urbis

T + 61 2 8233 9900

STRUCTURAL & CIVIL CONSULTANTS

Woolacotts

MECHANICAL / ELECTRICAL / TRANSPORT CONSULTANTS

Shelmerdines Consulting Engineers

T + 61 2 9436 3021

HYDRAULIC CONSULTANT

AJ Whipps Consulting Group

T + 61 2 8923 8444

ACOUSTIC CONSULTANT

Wilkinson Murray

T + 61 2 9437 4611

NCC/BCA & ACCESS CONSULTANT

Design Confidence

T + 0425 146 027 / 0422 590 256

TRAFFIC CONSULTANT

Traffix

T + 61 2 8324 8700

NSW Nominated Architects: Robert Denton Reg. No. 5782, Alex Kibble Reg. No. 6015

Do not scale drawings. Verify all dimensions on site. Notify architect of all discrepancies

10 20 30 40 50

Rev Date Description Checked Auth.

A 09.02.17 Issue for SSD IB RD

B 02.05.17 Issue for PRG Meeting IB RD

C 21.06.17 Issue for SSD IB RD

Project

KELLYVILLE SOUTH PUBLIC
SCHOOL

Drawing Title

ELEVATIONS

Proj. Dir Proj. Arch Drawn

RD RS SG

Job No. Date Scale

150851 MAY 12 1 : 200 @ B1

Drawing No. Revision

AR-SSD-3001 C

Tanner Kibble Denton Architects Pty Ltd

PO Box 660 Darlinghurst NSW 1300 Australia

Level 1, 19 Foster Street, Surry Hills NSW 2010 Australia

T +61 2 9281 4399

F +61 2 9281 4337

www.tkda.com.au

TKDArchitects

Tanner Kibble Denton