


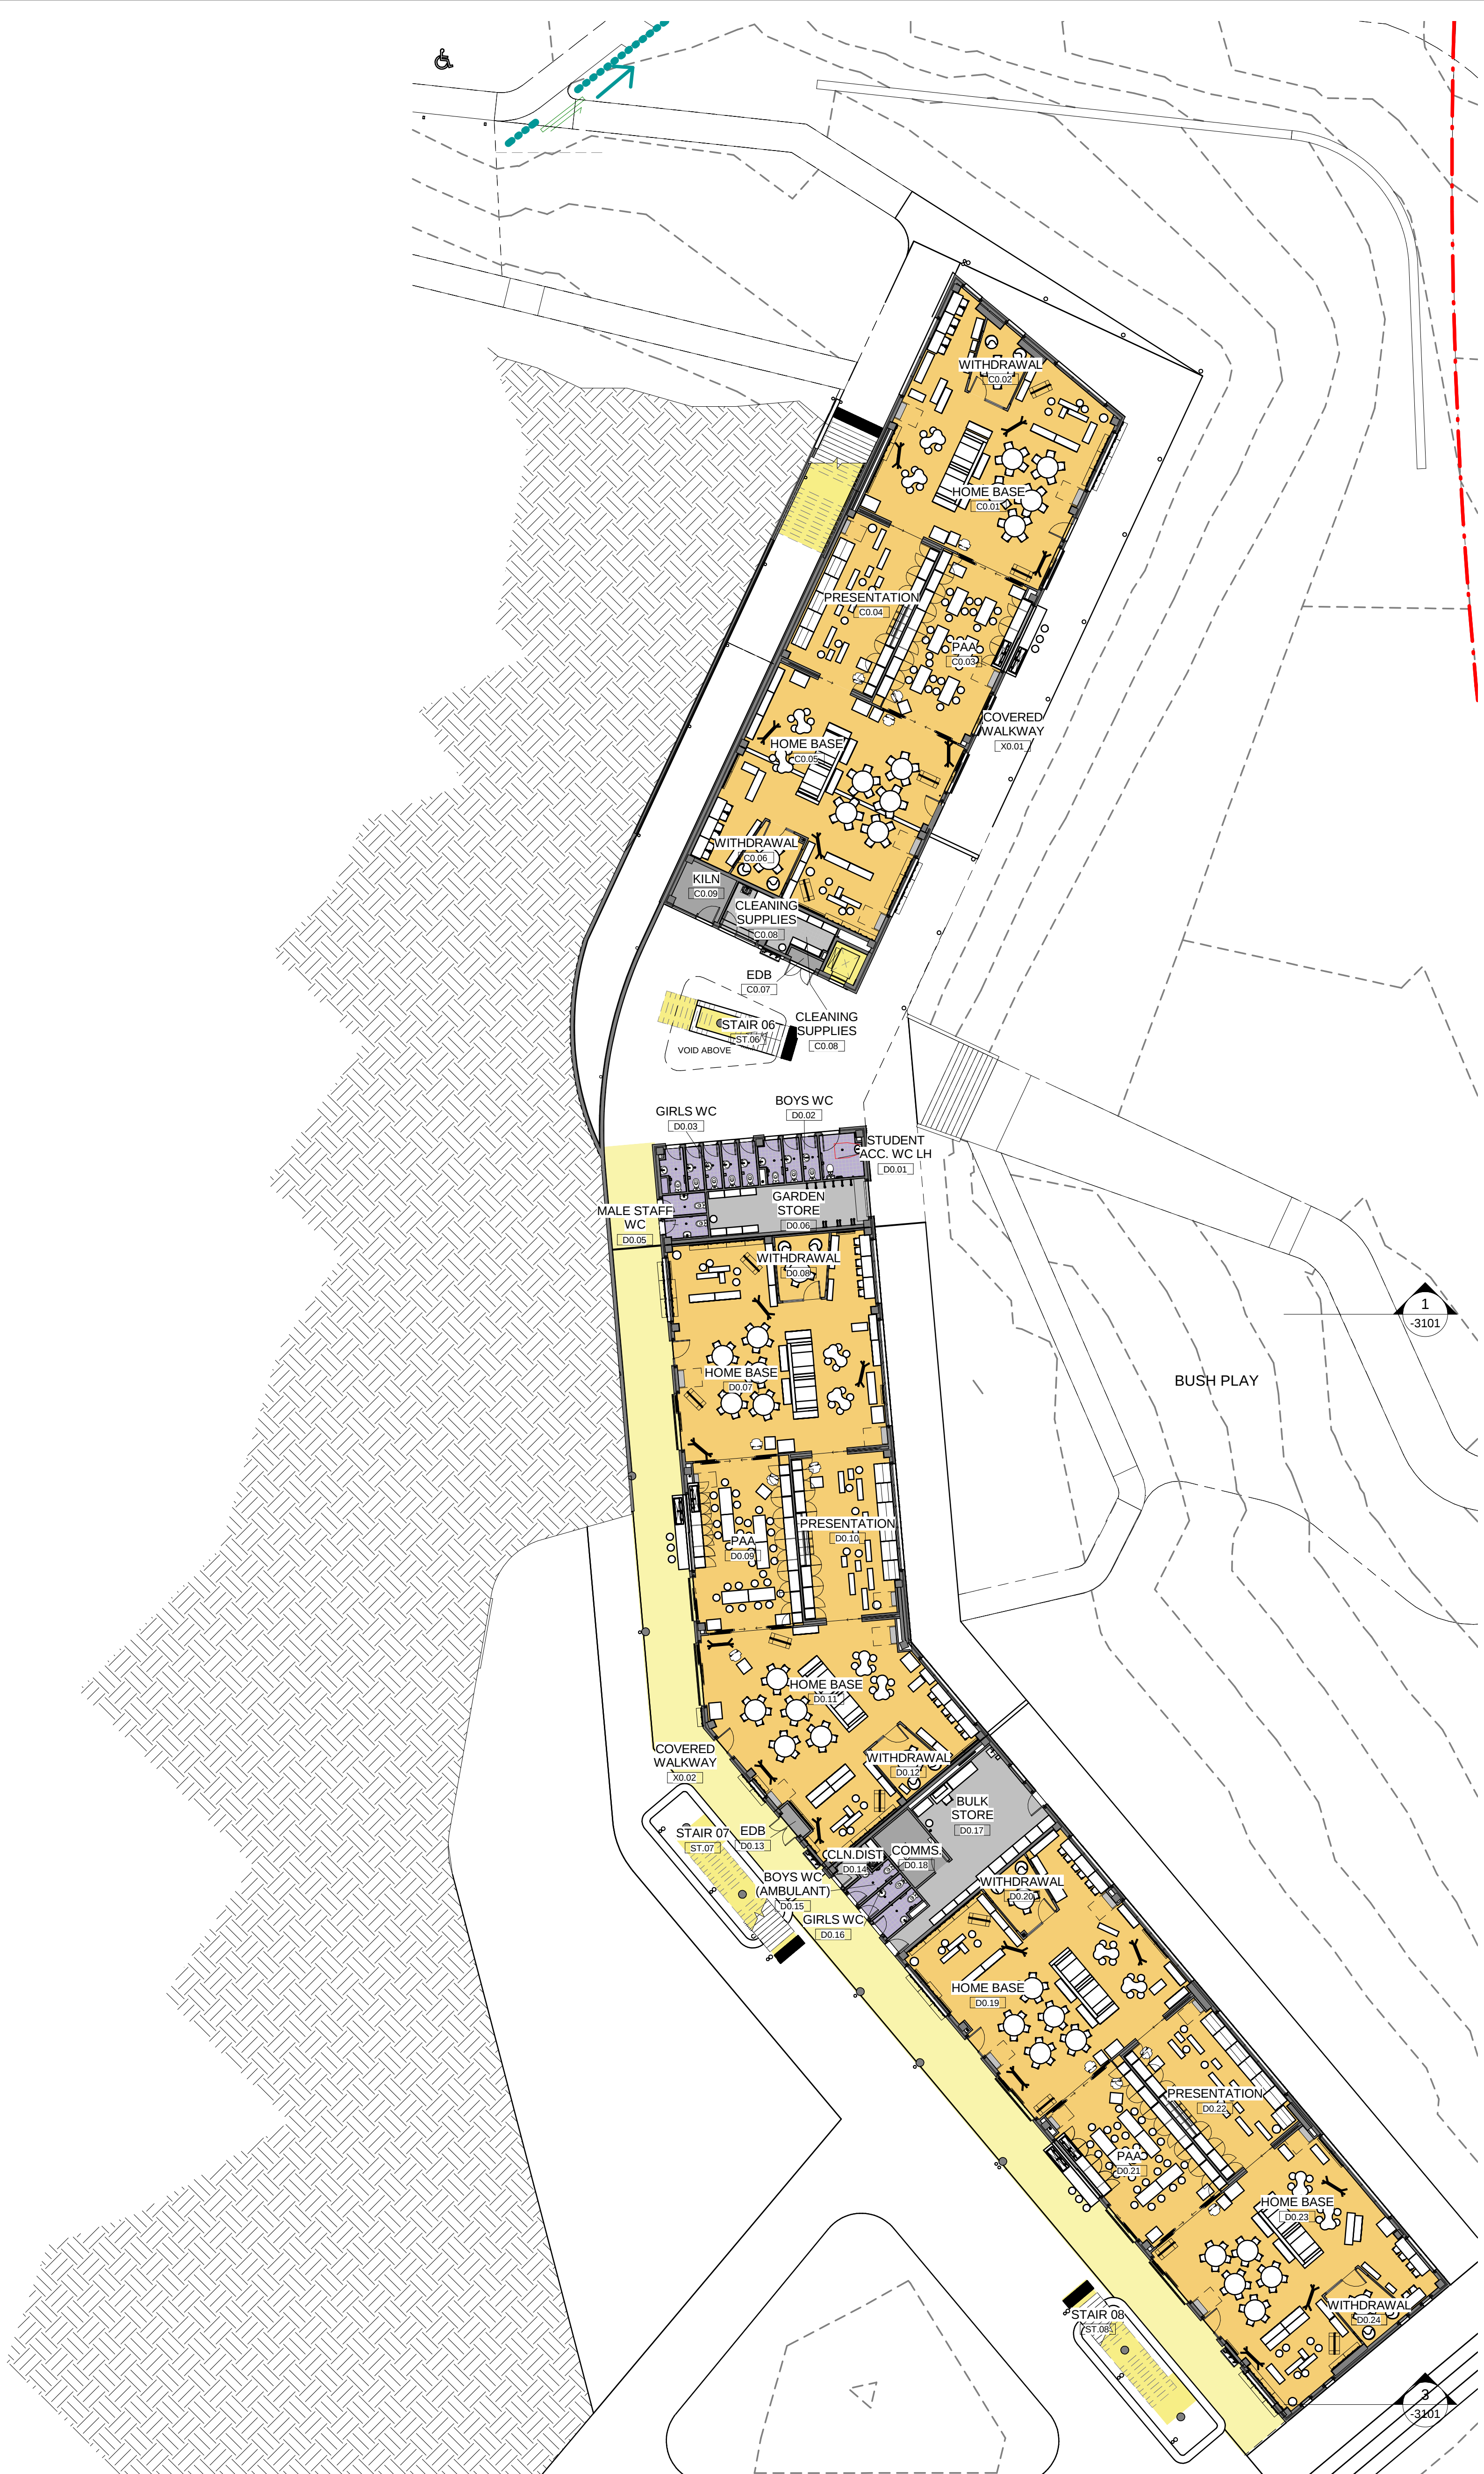

CLIENT
Department of Education
T + 61 2 9561 8287 F + 61 2 9561 8505
PROJECT MANAGER
Coffey Projects
T + 61 2 9406 1000
QUANTITY SURVEYOR
MBM pl
T + 61 2 9270 1000
LANDSCAPE CONSULTANT
Context
T + 61 2 8244 8900
TOWN/FACILITY PLANNER
Urbis
T + 61 2 8233 9900
STRUCTURAL & CIVIL CONSULTANTS
Woolacotts
T + 61 2 82419900
MECHANICAL / ELECTRICAL / TRANSPORT CONSULTANTS
Shelmerdines Consulting Engineers
T + 61 2 9436 3021
HYDRAULIC CONSULTANT
AJ Whipps Consulting Group
T + 61 2 8923 8444
ACOUSTIC CONSULTANT
Wilkinson Murray
T + 61 2 9437 4611
NCC/BCA & ACCESS CONSULTANT
Design Confidence
T + 0425 146 027 / 0422 590 256
TRAFFIC CONSULTANT
Traffix
T + 61 2 8324 8700

- ADMINISTRATION
- STAFF
- SPECIAL PROGRAMS
- LIBRARY
- CANTEEN
- HALL
- AMENITIES
- STORE
- UTILITIES/SERVICES
- HOMEBASE
- SPECIAL EDUCATION
- INTERNAL CIRCULATION
- LIFT/STAIR
- COLA
- PAVEMENT
- LANDSCAPE 1
- LANDSCAPE 2
- GAMES

NSW Nominated Architects: Robert Denton Reg. No. 5782, Alex Kibble Reg. No. 6015				
Do not scale drawings. Verify all dimensions on site. Notify architect of all discrepancies				
Rev	Date	Description	Checked	Auth.
A	09.02.17	Issue for SSD	IB	RD
B	21.06.17	Issue for SSD	IB	RD

Project
KELLYVILLE SOUTH PUBLIC SCHOOL

Drawing Title
LOWER GROUND FLOOR PLAN

Proj. Dir	Proj. Arch	Drawn
RD	RS	HC/SG
Job No.	Date	Scale
150851	MAY 12	1 : 200 @ B1

Drawing No.	Revision
AR-SSD-2001	B

Tanner Kibble Denton Architects Pty Ltd
PO Box 660 Darlinghurst NSW 1300 Australia
Level 1, 19 Foster Street, Surry Hills NSW 2010 Australia
T +61 2 9281 4399
F +61 2 9281 4337
www.tkda.com.au

