
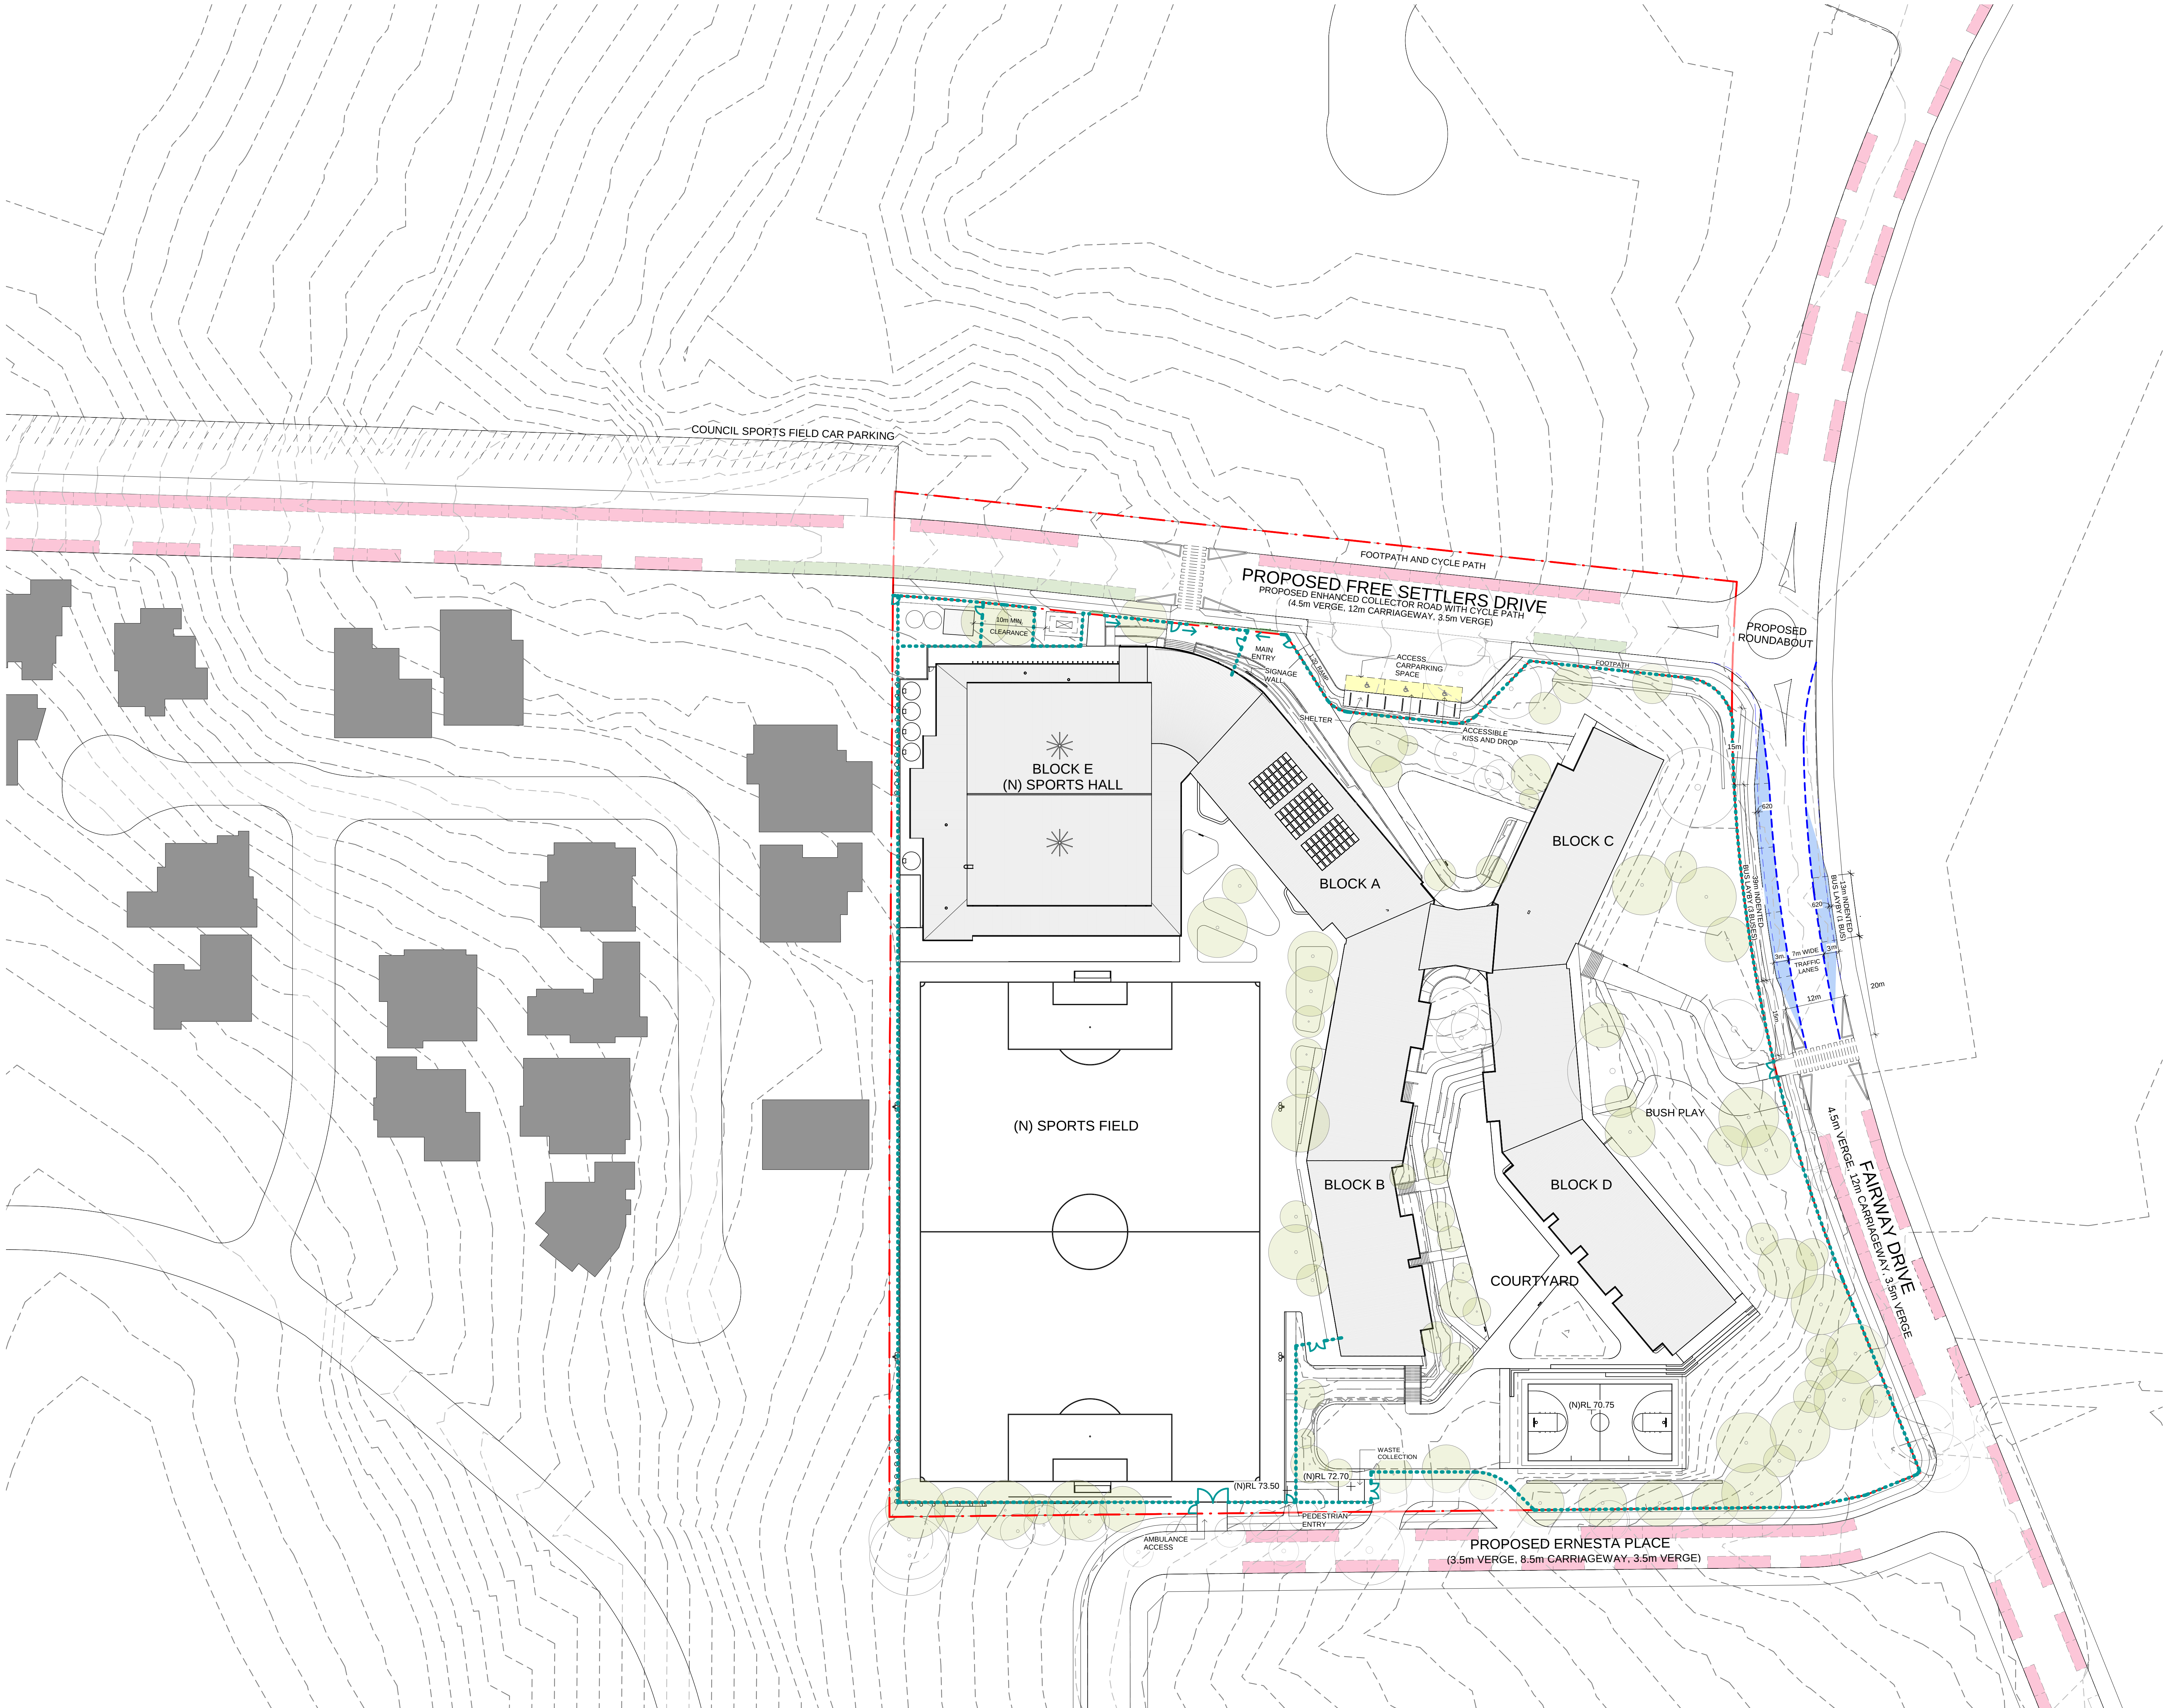
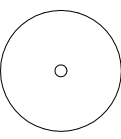
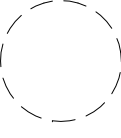
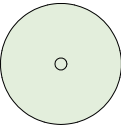


 

CLIENT
Department of Education
T + 61 2 9561 8287 F + 61 2 9561 8505
PROJECT MANAGER
Coffey Projects
T + 61 2 9406 1000
QUANTITY SURVEYOR
MBM pl
T + 61 2 9270 1000
LANDSCAPE CONSULTANT
Context
T + 61 2 8244 8900
TOWN/FACILITY PLANNER
Urbis
T + 61 2 8233 9900
STRUCTURAL & CIVIL CONSULTANTS
Woolacotts
T + 61 2 82419900
MECHANICAL / ELECTRICAL / TRANSPORT CONSULTANTS
Shelmerdines Consulting Engineers
T + 61 2 9436 3021
HYDRAULIC CONSULTANT
AJ Whipps Consulting Group
T + 61 2 8923 8444
ACOUSTIC CONSULTANT
Wilkinson Murray
T + 61 2 9437 4611
NCC/BCA & ACCESS CONSULTANT
Design Confidence
T + 0425 146 027 / 0422 590 256
TRAFFIC CONSULTANT
Traffix
T + 61 2 8324 8700

-  EXISTING TREES
-  TREE PROTECTION ZONE (TPZ)
-  NEW TREE
-  PROPOSED FENCE
-  SITE BOUNDARY
-  GENERAL ON-STREET CAR PARKING
-  KISS AND DROP
-  ACCESSIBLE KISS AND DROP
-  BUS LAYBY

Gross Floor Area Schedule		
Name	Level	Area
BLOCK A	Ground Floor	594 m ²
BLOCK A	First Floor	587 m ²
BLOCK B	Ground Floor	963 m ²
BLOCK B	First Floor	960 m ²
BLOCK C	Lower Ground Floor	440 m ²
BLOCK C	Ground Floor	434 m ²
BLOCK D	Lower Ground Floor	974 m ²
BLOCK D	Ground Floor	975 m ²
BLOCK E	Ground Floor	2048 m ²
Grand total		7976 m ²

NSW Nominated Architects: Robert Denton Reg. No. 5762, Alex Kibble Reg. No. 6015				
Do not scale drawings. Verify all dimensions on site. Notify architect of all discrepancies				
Rev	Date	Description	Checked	Auth.
A	09.02.17	Issue for SSD	IB	RD
B	02.05.17	Issue for PRG Meeting	IB	RD
C	23.06.17	Issue for SSD	IB	RD
D	28.07.17	Issue for SSD	IB	RD

Project

KELLYVILLE SOUTH PUBLIC
SCHOOL

Drawing Title

PROPOSED SITE PLAN

Proj. Dir	Proj. Arch	Drawn
RD	RS	HC/SG
Job No.	Date	Scale
150851	MAY 12	1 : 500 @ B1



Drawing No.

Revision

AR-SSD-1201

D

Tanner Kibble Denton Architects Pty Ltd
PO Box 660 Darlinghurst NSW 1300 Australia
Level 1, 19 Foster Street, Surry Hills NSW 2010 Australia
T +61 2 9281 4399
F +61 2 9281 4337
www.tkda.com.au

