




CLIENT	
Department of Education	
T + 61 2 9561 6287	
F + 61 2 9561 6005	
PROJECT MANAGER	
Colley Projects	
T + 61 2 9408 1000	
QUANTITY SURVEYOR	
MBA pt	
T + 61 2 9275 1000	
LANDSCAPE CONSULTANT	
Confort	
T + 61 2 9344 9800	
TOWN/FACILITY PLANNER	
Urbanis	
T + 61 2 9233 9909	
STRUCTURAL & CIVIL CONSULTANTS	
Woolacotts	
T + 61 2 83439900	
MECHANICAL / ELECTRICAL / TRANSPORT CONSULTANTS	
Shawmores Consulting Engineers	
T + 61 2 9438 3021	
HYDRAULIC CONSULTANT	
AJ Whippes Consulting Group	
T + 61 2 9623 8441	
ACOUSTIC CONSULTANT	
Wilkinson Murray	
T + 61 2 9457 4623	
VEHICLE ACCESS CONSULTANT	
Design Confidence	
T + 0425 146 027 / 0422 592 256	
TRAFFIC CONSULTANT	
Traffic	
T + 61 2 8324 8700	

- ADMINISTRATION
- STAFF
- SPECIAL PROGRAMS
- LIBRARY
- CANTEEN
- HALL
- AMENITIES
- STORE
- UTILITIES/SERVICES
- HOME BASE
- SPECIAL EDUCATION
- INTERNAL CIRCULATION
- LIFT/STAIR
- COLA
- PAVEMENT
- LANDSCAPE 1
- LANDSCAPE 2
- GAMES

0000 Notation: Architects: Robert Gordon Pty. No. 17102, Alex Kibble Pty. No. 8033			
Do not scale drawings. Verify all dimensions on site. Notify architect of all discrepancies.			
Rev	Date	Description	Checked Auth.
A	09.02.17	Issue for SSD	IB RD

Project	
KELLYVILLE SOUTH PUBLIC SCHOOL	
Drawing Title	
FIRST FLOOR PLAN	
Prog. Dir	Prog. Arch
RD	RS
Job No.	Date
150851	MAY 12
Scale	1 : 200 @ B1
Drawing No.	Revision
AR-SSD-2004	A

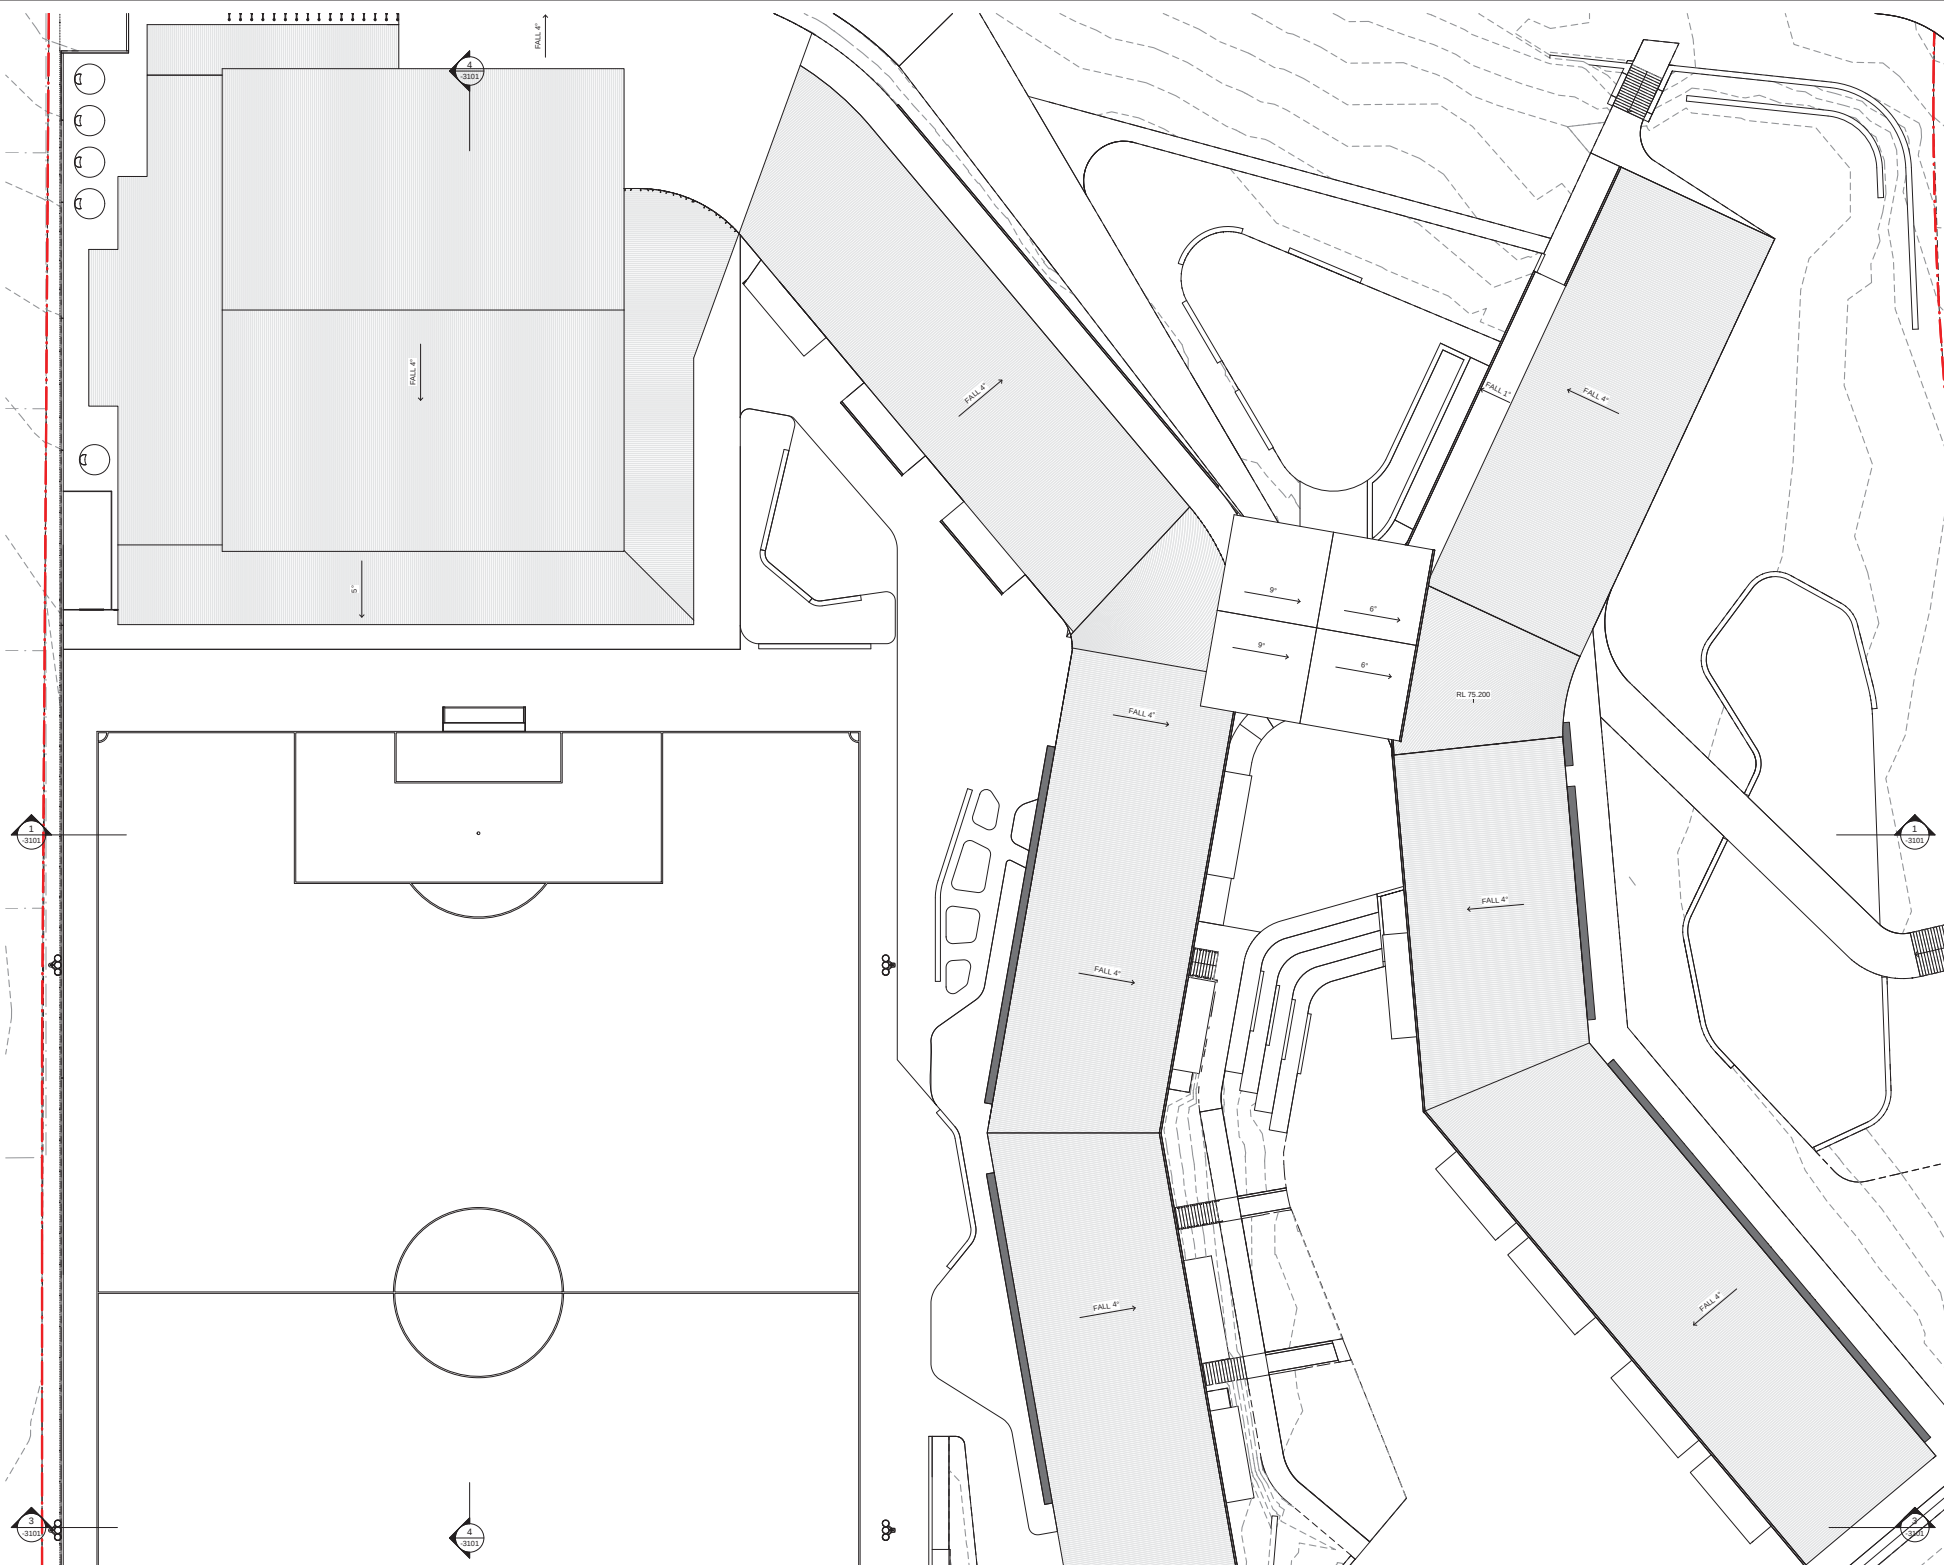

CLIENT	Department of Education
	T + 61 2 9561 6287 F + 61 2 9561 6285
PROJECT MANAGER	Coffey Projects
	T + 61 2 9406 1000
QUANTITY SURVEYOR	MBAH p
	T + 61 2 9270 1000
LANDSCAPE CONSULTANT	Contest
	T + 61 2 9344 9800
TOWN/FACILITY PLANNER	Urbanis
	T + 61 2 9233 9909
STRUCTURAL & CIVIL CONSULTANTS	Woolacotts
	T + 61 2 9439 9900
MECHANICAL / ELECTRICAL / TRANSPORT CONSULTANTS	Shainardines Consulting Engineers
	T + 61 2 9438 3021
HYDRAULIC CONSULTANT	AJ Whippes Consulting Group
	T + 61 2 9623 8444
ACOUSTIC CONSULTANT	Wilkinson Murray
	T + 61 2 9457 4624
VEGETATION ACCESS CONSULTANT	NOBIS & ACCESS CONSULTANT
	T + 0425 146 027 / 0422 590 256
Design Confidence	Traffic
	T + 61 2 8324 8700

©2017 Tanner Kibble Denton Architects. Robert Gordon Reg. No. 51762, Alex Kibble Reg. No. 8033. Do not scale drawings. Verify all dimensions on site. Notify architect of all discrepancies.				
Rev	Date	Description	Checked	Auth.
A	09.02.17	Issue for SSD	IB	RD

Project
KELLYVILLE SOUTH PUBLIC SCHOOL

Drawing Title
ROOF PLAN

Proj. Dir	Proj. Arch	Drawn
RD	RS	HC

Job No. 150851 Date MAY 12 Scale 1 : 200 @ B1


Drawing No. AR-SSD-2005 Revision A

Tanner Kibble Denton Architects Pty Ltd
PO Box 660 Darlinghurst NSW 1500 Australia
Level 1, 18 Foster Street, Surry Hills NSW 2010 Australia
T + 61 2 9281 4399
F + 61 2 9281 4337
www.tkd.com.au


TKD Architects
Tanner Kibble Denton




1 NORTH ELEVATION
1:200

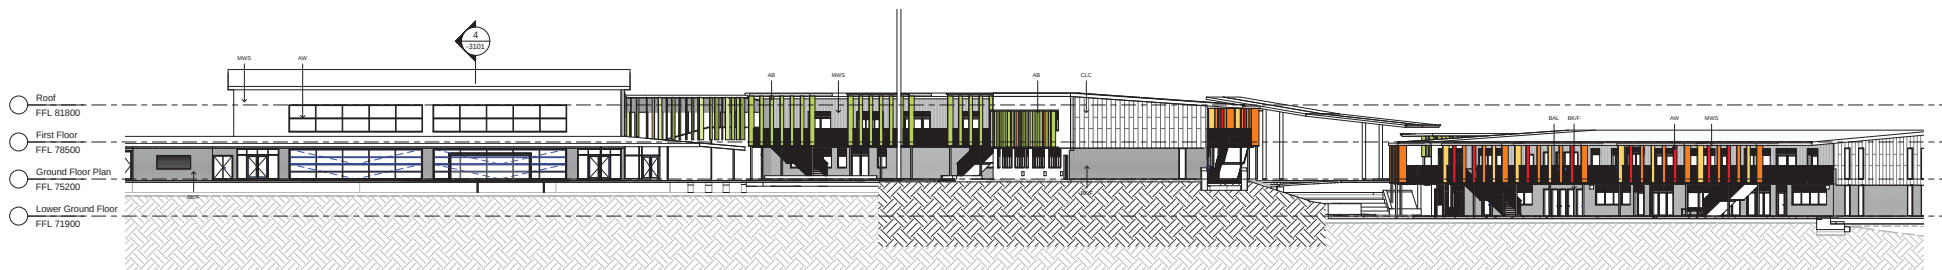

2 SOUTH ELEVATION
1:200

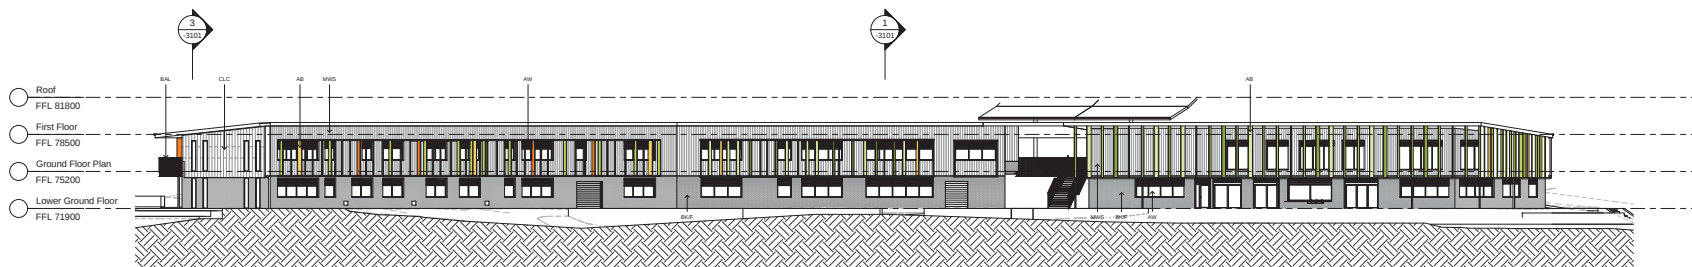

3 EAST ELEVATION
1:200

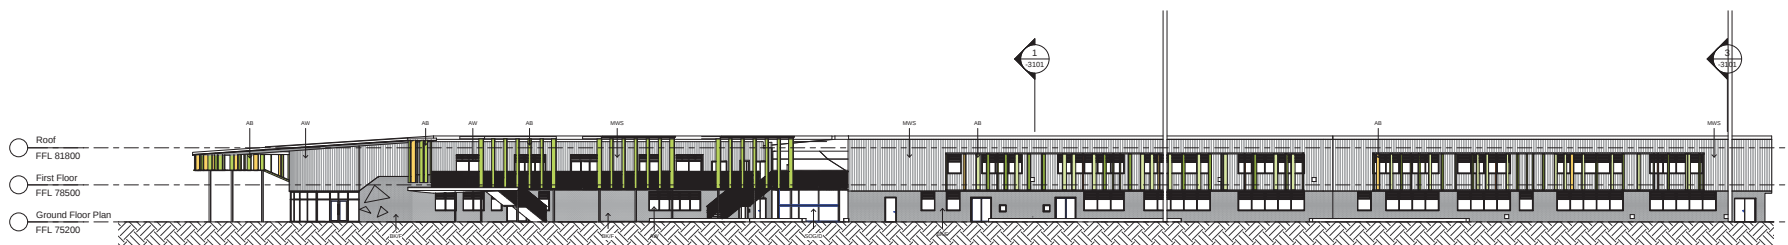

4 WEST ELEVATION
1:200


CLIENT	Department of Education
T + 61 2 9561 4287	
F + 61 2 9561 4285	
PROJECT MANAGER	Coffey Projects
T + 61 2 9408 1000	
QUANTITY SURVEYOR	MBAH p1
T + 61 2 9270 1000	
LANDSCAPE CONSULTANT	Contest
T + 61 2 9344 9800	
TOWN/FACILITY PLANNER	Urbanis
T + 61 2 9233 9900	
STRUCTURAL & CIVIL CONSULTANTS	Woolacotts
T + 61 2 83439500	
MECHANICAL / ELECTRICAL / TRANSPORT CONSULTANTS	Shawandres Consulting Engineers
T + 61 2 9438 3021	
HYDRAULIC CONSULTANT	AJ Whipples Consulting Group
T + 61 2 9623 9444	
ACOUSTIC CONSULTANT	Wilkinson Murray
T + 61 2 9457 4822	
NOISE & ACCESS CONSULTANT	Design Confidence
T + 0425 146 027 / 0422 590 256	
TRAFFIC CONSULTANT	Traffic
T + 61 2 8324 8700	

©2017 Tanner Kibble Denton Architects. Robert Gordon Reg. No. 17182, Alex Kibble Reg. No. 8033.
Do not scale drawings. Verify all dimensions on site. Notify architect of all discrepancies.


Rev	Date	Description	Checked	Auth.
A	09.02.17	Issue for SSD	IB	RD

Project	KELLYVILLE SOUTH PUBLIC SCHOOL
Drawing Title	ELEVATIONS
Proj. Dir	RD
Proj. Arch	RS
Drawn	SG
Job No.	150851
Date	MAY 12
Scale	1:200 @ B1
Drawing No.	AR-SSD-3001
Revision	A
Tanner Kibble Denton Architects Pty Ltd	
PO Box 660 Darlinghurst NSW 1500 Australia	
Level 1, 18 Foster Street, Surry Hills NSW 2010 Australia	
T + 61 2 9281 4399	
F + 61 2 9281 4337	
www.tkda.com.au	




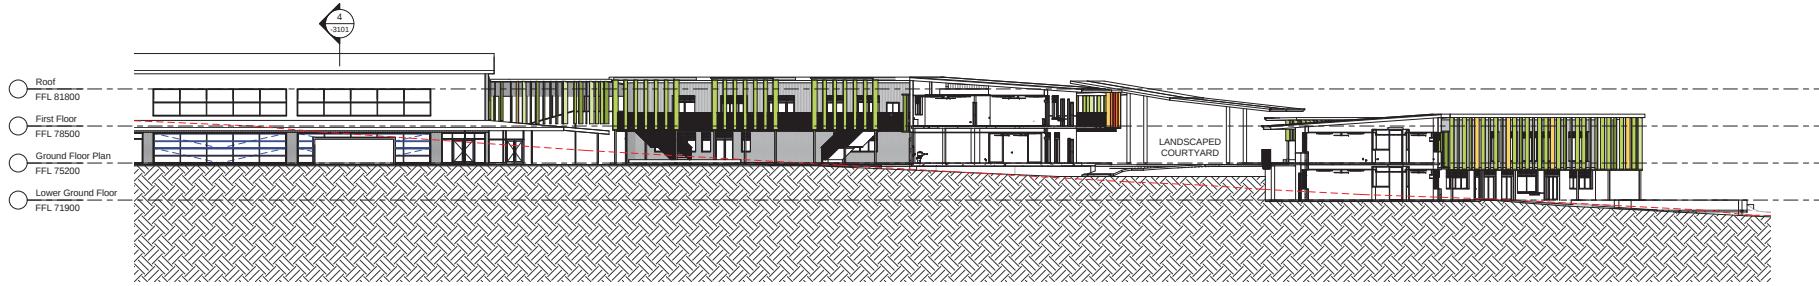


1 SECTION 1
1 : 200

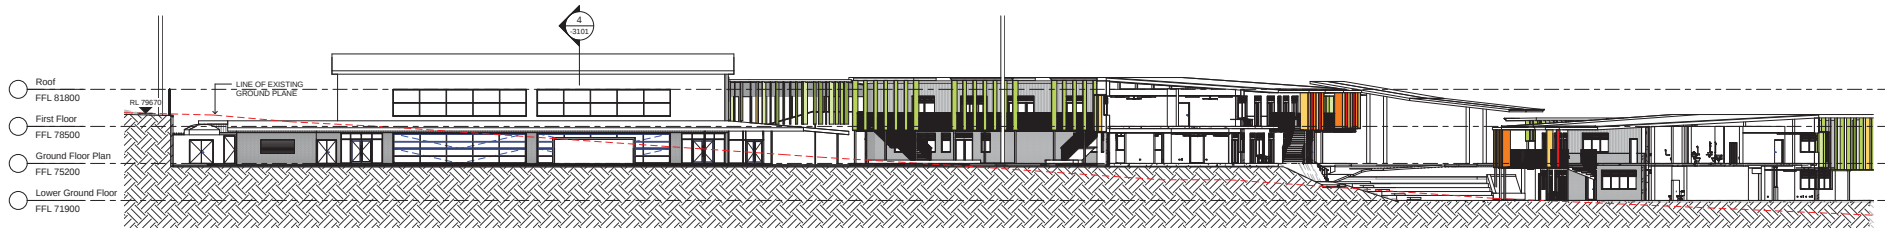

2 SECTION 2
1 : 200

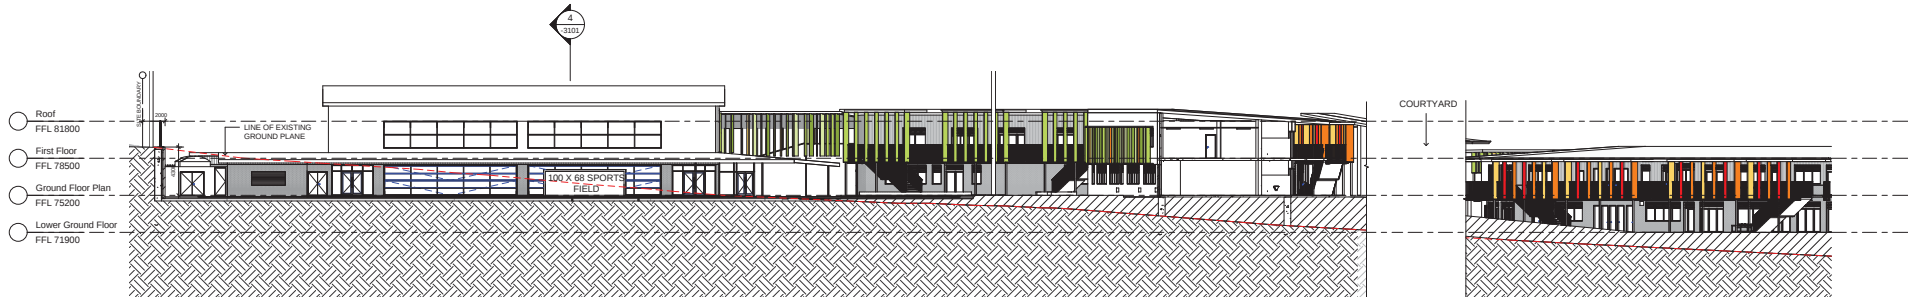

3 SECTION 3
1 : 200

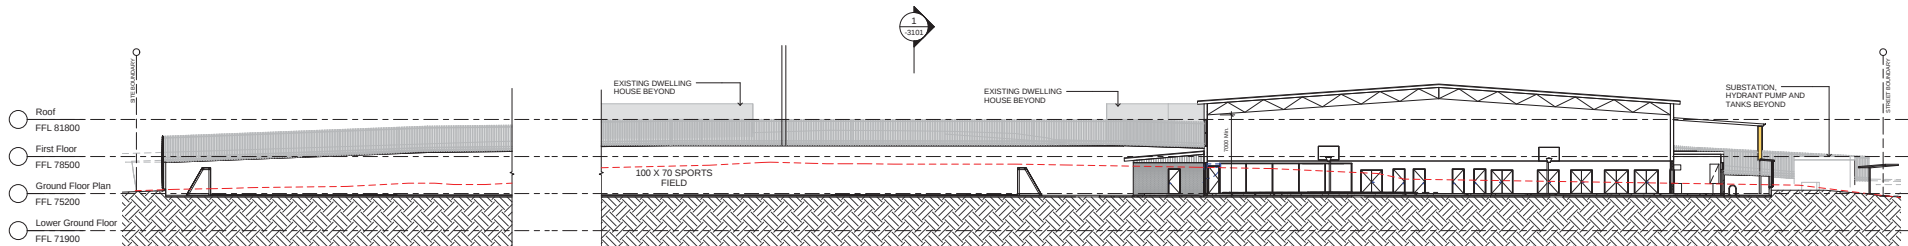

4 SECTION 4
1 : 200

©2017 Kibble Denton Architects. Robert Gordon High, No. 11702, Alex Kibble Pty Ltd. 8033.
Do not scale drawings. Verify all dimensions on site. Notify architect of all discrepancies.

Rev	Date	Description	Checked	Auth.
A	09.02.17	Issue for SSD	IB	RD



① Summer 09.00
1 : 1000



② Summer 12.00
1 : 1000



③ Summer 15.00
1 : 1000



④ Winter 09.00
1 : 1000



⑤ Winter 12.00
1 : 1000



⑥ Winter 15.00
1 : 1000

CLIENT	Department of Education
	T + 61 2 9461 4287 F + 61 2 9461 4205
PROJECT MANAGER	
Colley Projects	T + 61 2 9406 1000
QUANTITY SURVEYOR	
MBA p1	T + 61 2 9270 1000
LANDSCAPE CONSULTANT	
Conifer	T + 61 2 9344 9800
TOWNFACILITY PLANNER	
Urbanis	T + 61 2 9223 9900
STRUCTURAL & CIVIL CONSULTANTS	
Woolacotts	T + 61 2 9438 3021
MECHANICAL / ELECTRICAL / TRANSPORT CONSULTANTS	
Shawmores Consulting Engineers	
HYDRAULIC CONSULTANT	
AJ Whipples Consulting Group	
T + 61 2 9623 8444	
ACOUSTIC CONSULTANT	
Wilkinson Murray	
T + 61 2 9457 4633	
WCCBL & ACCESS CONSULTANT	
Design Confidence	
T + 0425 146 027 / 0422 590 256	
TRAFFIC CONSULTANT	
Traffic	
T + 61 2 8324 8700	

©2017 Tanner Kibble Denton Architects. Robert Gordon Reg. No. 51702, Alex Kibble Reg. No. 8033. Do not scale drawings. Verify all dimensions on site. Notify architect of all discrepancies.				
Rev	Date	Description	Checked	Auth.
A	09.02.17	Issue for SSD	IB	RD

Project			
KELLYVILLE SOUTH PUBLIC SCHOOL			
Drawing Title			
SHADOW DIAGRAMS			
Proj. Dir	Proj. Arch	Drawn	
RD	RS	SG	
Job No.		Date	Scale
150851		MAY 12	1 : 1000 @ B1
Drawing No.			Revision
AR-SSD-7101			A
Tanner Kibble Denton Architects Pty Ltd			
PO Box 660 Darlinghurst NSW 1300 Australia			
Level 1, 18 Foster Street, Surry Hills NSW 2010 Australia			
T + 61 2 9281 4399			
F + 61 2 9281 4337			
www.tkd.com.au			
			
TKD Architects			
Tanner Kibble Denton			



1 PERSPECTIVE 01 - EAST ELEVATION



4 PERSPECTIVE 04 - SCHOOL ENTRY



2 PERSPECTIVE 02 - WEST ELEVATION



5 PERSPECTIVE 05 - SOUTH ENTRY



3 PERSPECTIVE 03 - LIBRARY WING



6 PERSPECTIVE 06 - UPPER COURTYARD



7 PERSPECTIVE 07 - LOWER COURTYARD

CLIENT	Department of Education
T + 61 2 9561 6287	
F + 61 2 9561 6285	
PROJECT MANAGER	Coffey Projects
T + 61 2 9406 1000	
QUANTITY SURVEYOR	MBA p1
T + 61 2 9270 1000	
LANDSCAPE CONSULTANT	Contest
T + 61 2 9344 9800	
TOWN/FACILITY PLANNER	Urbanis
T + 61 2 9233 9900	
STRUCTURAL & CIVIL CONSULTANTS	Woolacotts
T + 61 2 8343 9900	
MECHANICAL / ELECTRICAL / TRANSPORT CONSULTANTS	Sheldermans Consulting Engineers
T + 61 2 9436 3021	
HYDRAULIC CONSULTANT	AJ Whippes Consulting Group
T + 61 2 9623 8445	
ACOUSTIC CONSULTANT	Wilkinson Murray
T + 61 2 9457 4633	
NOISE & ACCESS CONSULTANT	Design Confidence
T + 0425 146 027 / 0422 590 256	
TRAFFIC CONSULTANT	Traffic
T + 61 2 8324 8700	

©2017 Tanner Kibble Denton Architects. Robert Gordon Reg. No. 51782, Alex Kibble Reg. No. 8033.
Do not scale drawings. Verify all dimensions on site. Notify architect of all discrepancies.

Rev	Date	Description	Checked	Auth.
A	09.02.17	Issue for SSD	IB	RD

Project
KELLYVILLE SOUTH PUBLIC SCHOOL

Drawing Title
PERSPECTIVE IMAGES 1

Proj. Dir	Proj. Arch	Drawn
RD	RS	SG
Job No.	Date	Scale
150851	MAY 12	@ B1

Drawing No.	Revision
AR-SSD-7201	A

Tanner Kibble Denton Architects Pty Ltd
PO Box 660 Darlinghurst NSW 1500 Australia
Level 1, 18 Foster Street, Surry Hills NSW 2010 Australia
T +61 2 9281 4399
F +61 2 9281 4397
www.tkd.com.au

