


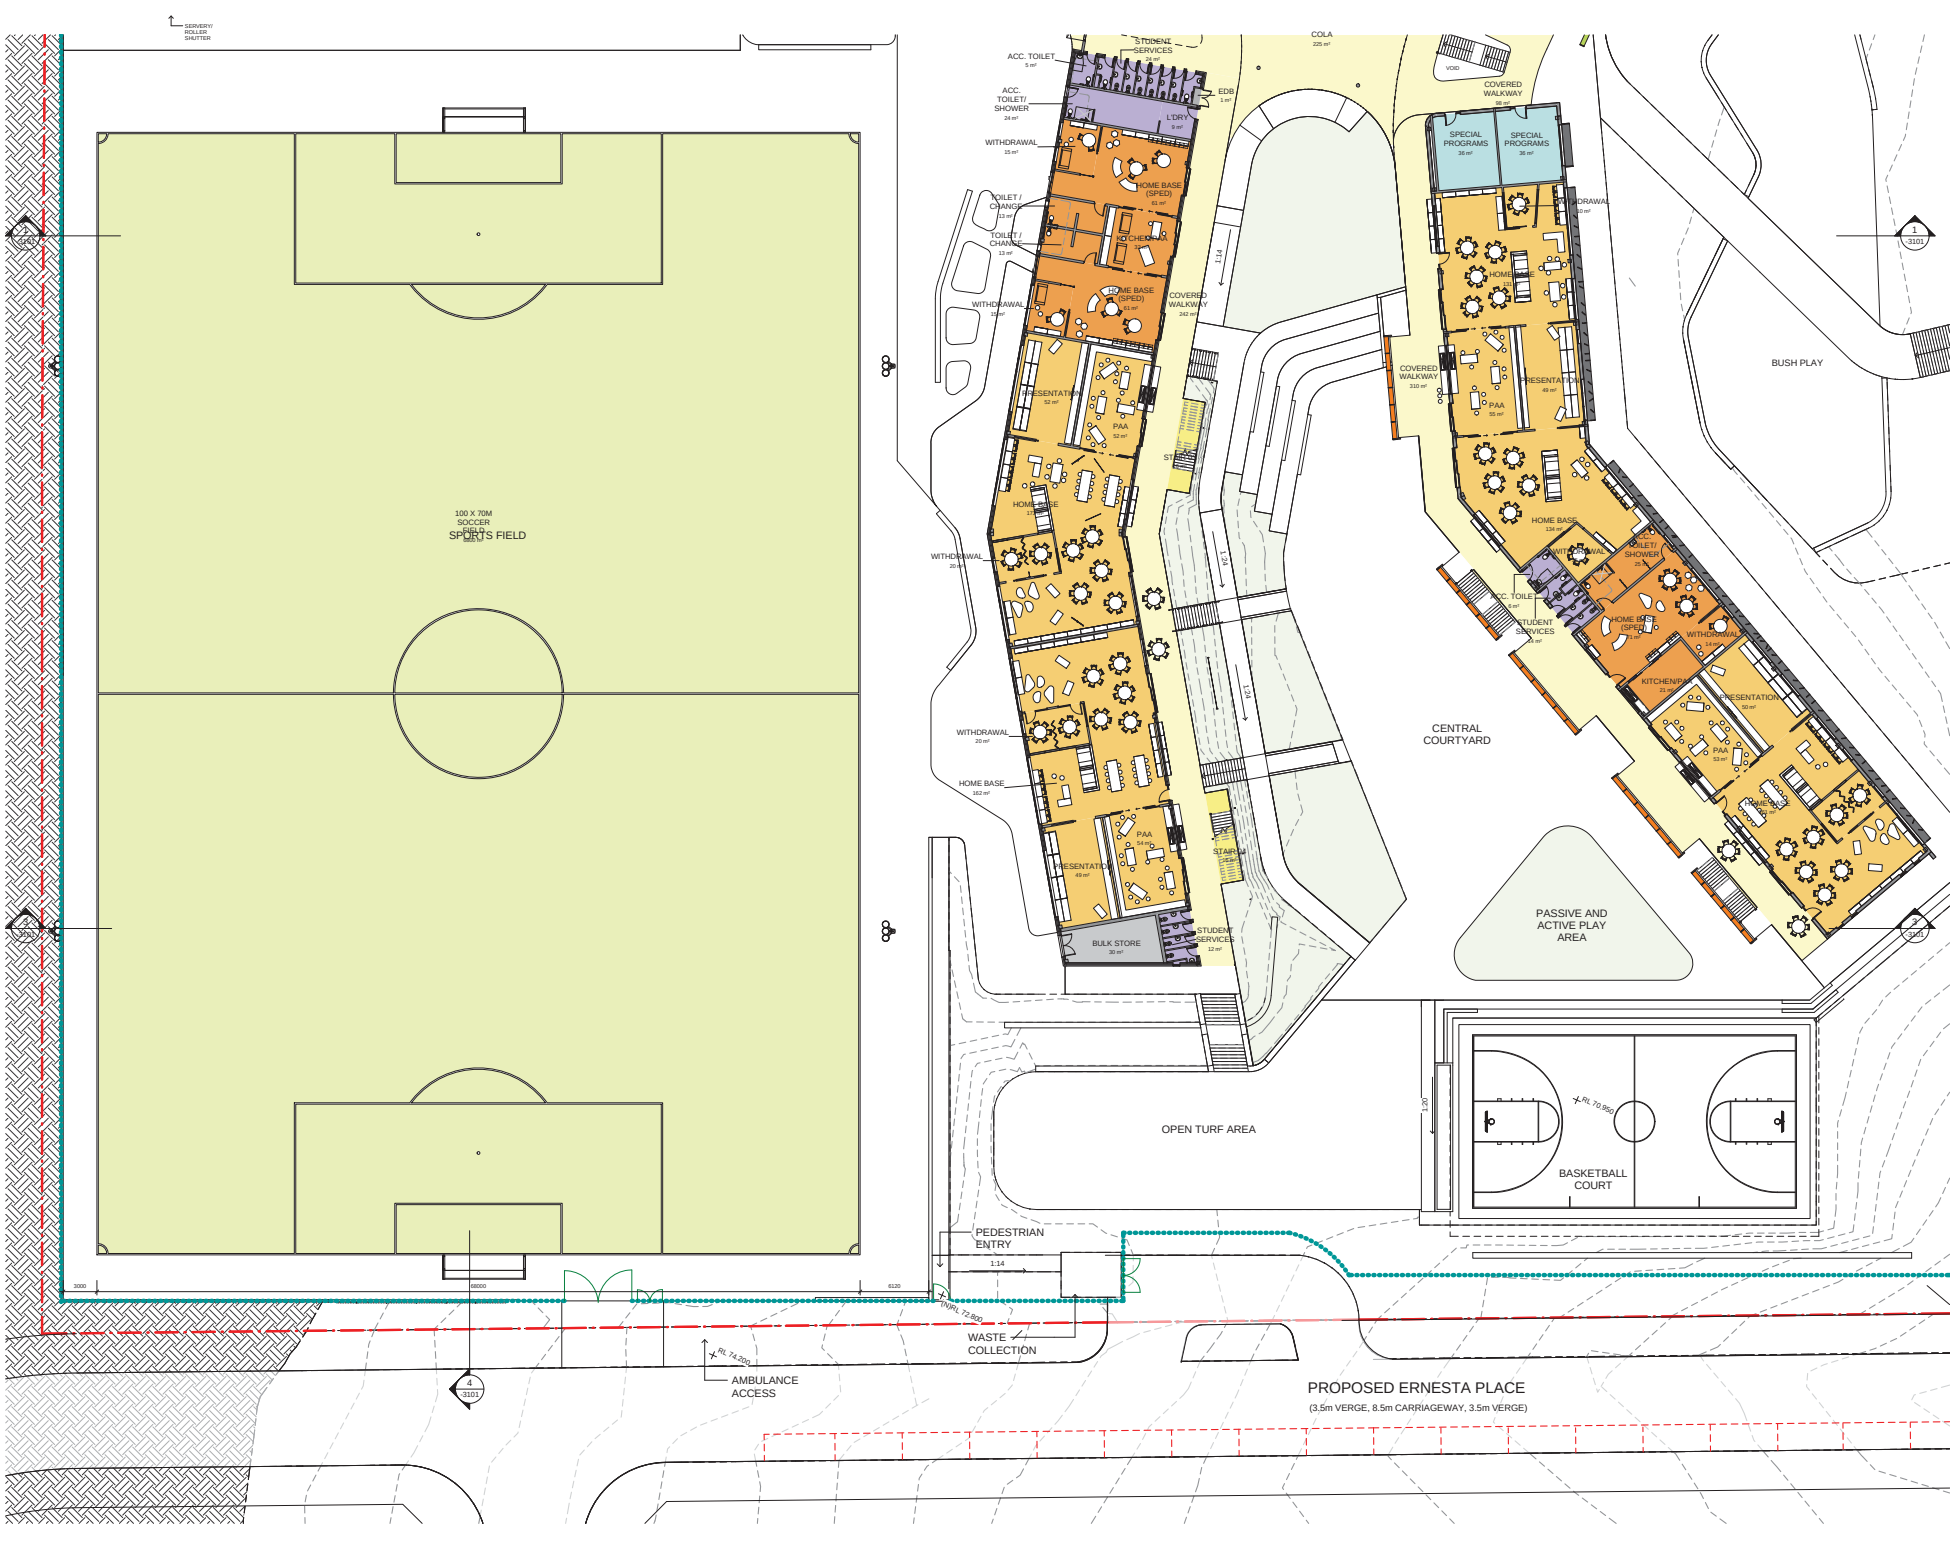

CLIENT
Department of Education
T + 61 2 9561 6287
F + 61 2 9561 6005

PROJECT MANAGER
Colley Projects
T + 61 2 9408 1000

QUANTITY SURVEYOR
MBAH
T + 61 2 9270 1000

LANDSCAPE CONSULTANT
Cortice
T + 61 2 9204 9000

TOWN/FACILITY PLANNER
Urban
T + 61 2 9223 9999

STRUCTURAL & CIVIL CONSULTANTS
Woodacotts
T + 61 2 8343 9900

MECHANICAL / ELECTRICAL / TRANSPORT CONSULTANTS
Shawcross Consulting Engineers
T + 61 2 9438 3021

HYDRAULIC CONSULTANT
AJ Whips Consulting Group
T + 61 2 9023 9444

ACOUSTIC CONSULTANT
Wilkinson Murray
T + 61 2 9457 4622

ACCESSIBILITY CONSULTANT
T + 61 2 9457 4622

Design Confidence
T + 9425 146 027 / 9422 590 256

TRAFFIC CONSULTANT
Traffic
T + 61 2 8324 8100

100% Notwithstanding: Robert Corbett Reg. No. 11782, Alex Kibble Reg. No. 8831
Do not scale drawings. Verify all dimensions on site. Notify architect of all discrepancies.

Rev	Date	Description	Checked	Auth.
A	09.02.17	Issue for SSD	IB	RD

Project
KELLYVILLE SOUTH PUBLIC SCHOOL

Drawing Title
GROUND FLOOR PLAN (02/02)

Proj. Dir	Proj. Arch	Drawn
RD	RS	SG

Job No. 150851 Date MAY 12 Scale 1 : 200 @ B1

Drawing No. AR-SSD-2003 Revision A

Tanner Kibble Denton Architects Pty Ltd
PO Box 660 Darlinghurst NSW 1500 Australia
Level 1, 18 Foster Street, Surry Hills NSW 2010 Australia
T + 61 2 9281 4399
F + 61 2 9281 4397
www.tkd.com.au

TKD Architects
Tanner Kibble Denton