



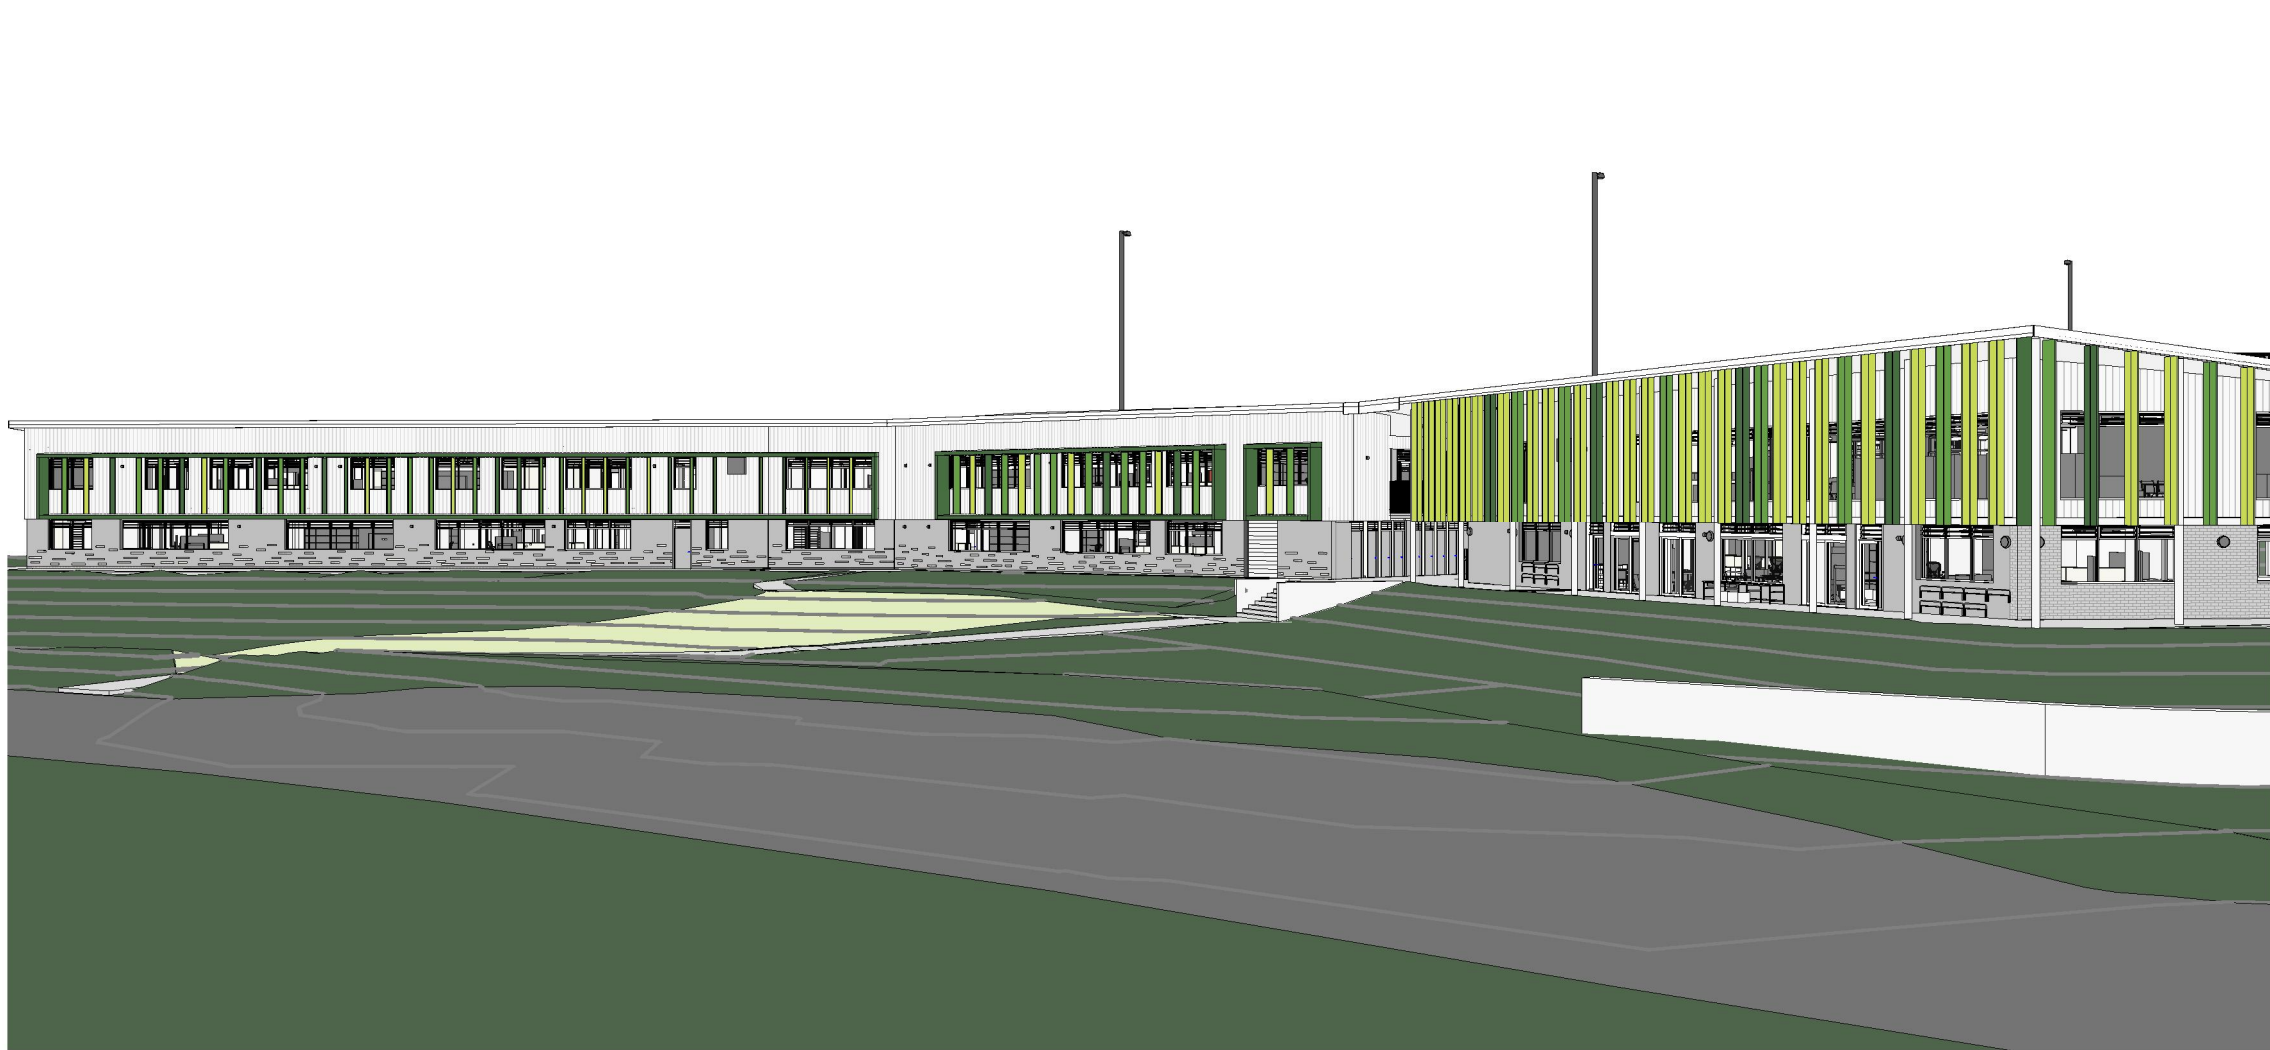


1 PERSPECTIVE 01 - EAST ELEVATION

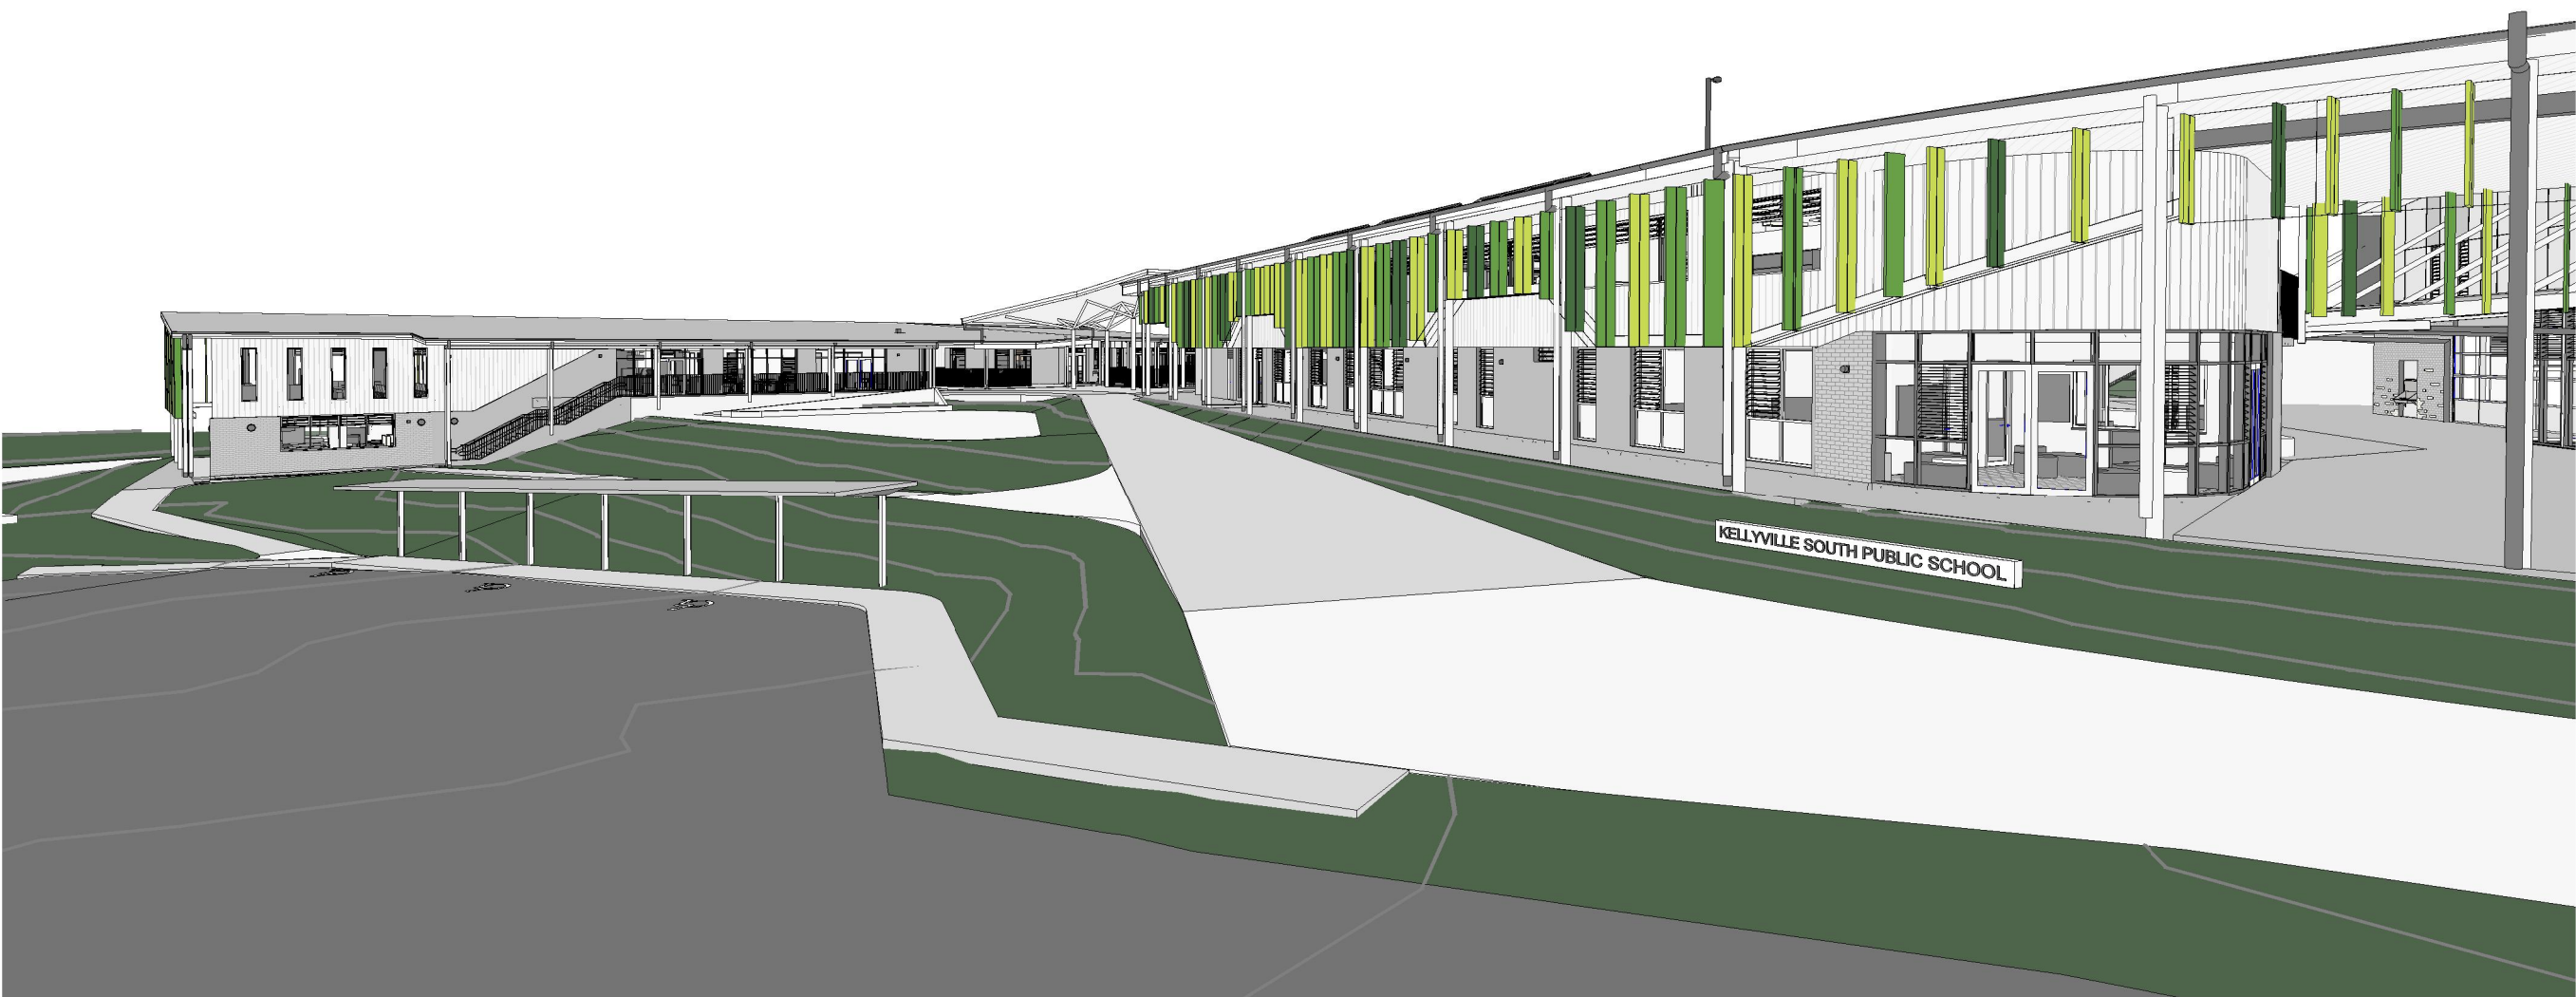

4 PERSPECTIVE 04 - SCHOOL ENTRY



2 PERSPECTIVE 02 - WEST ELEVATION

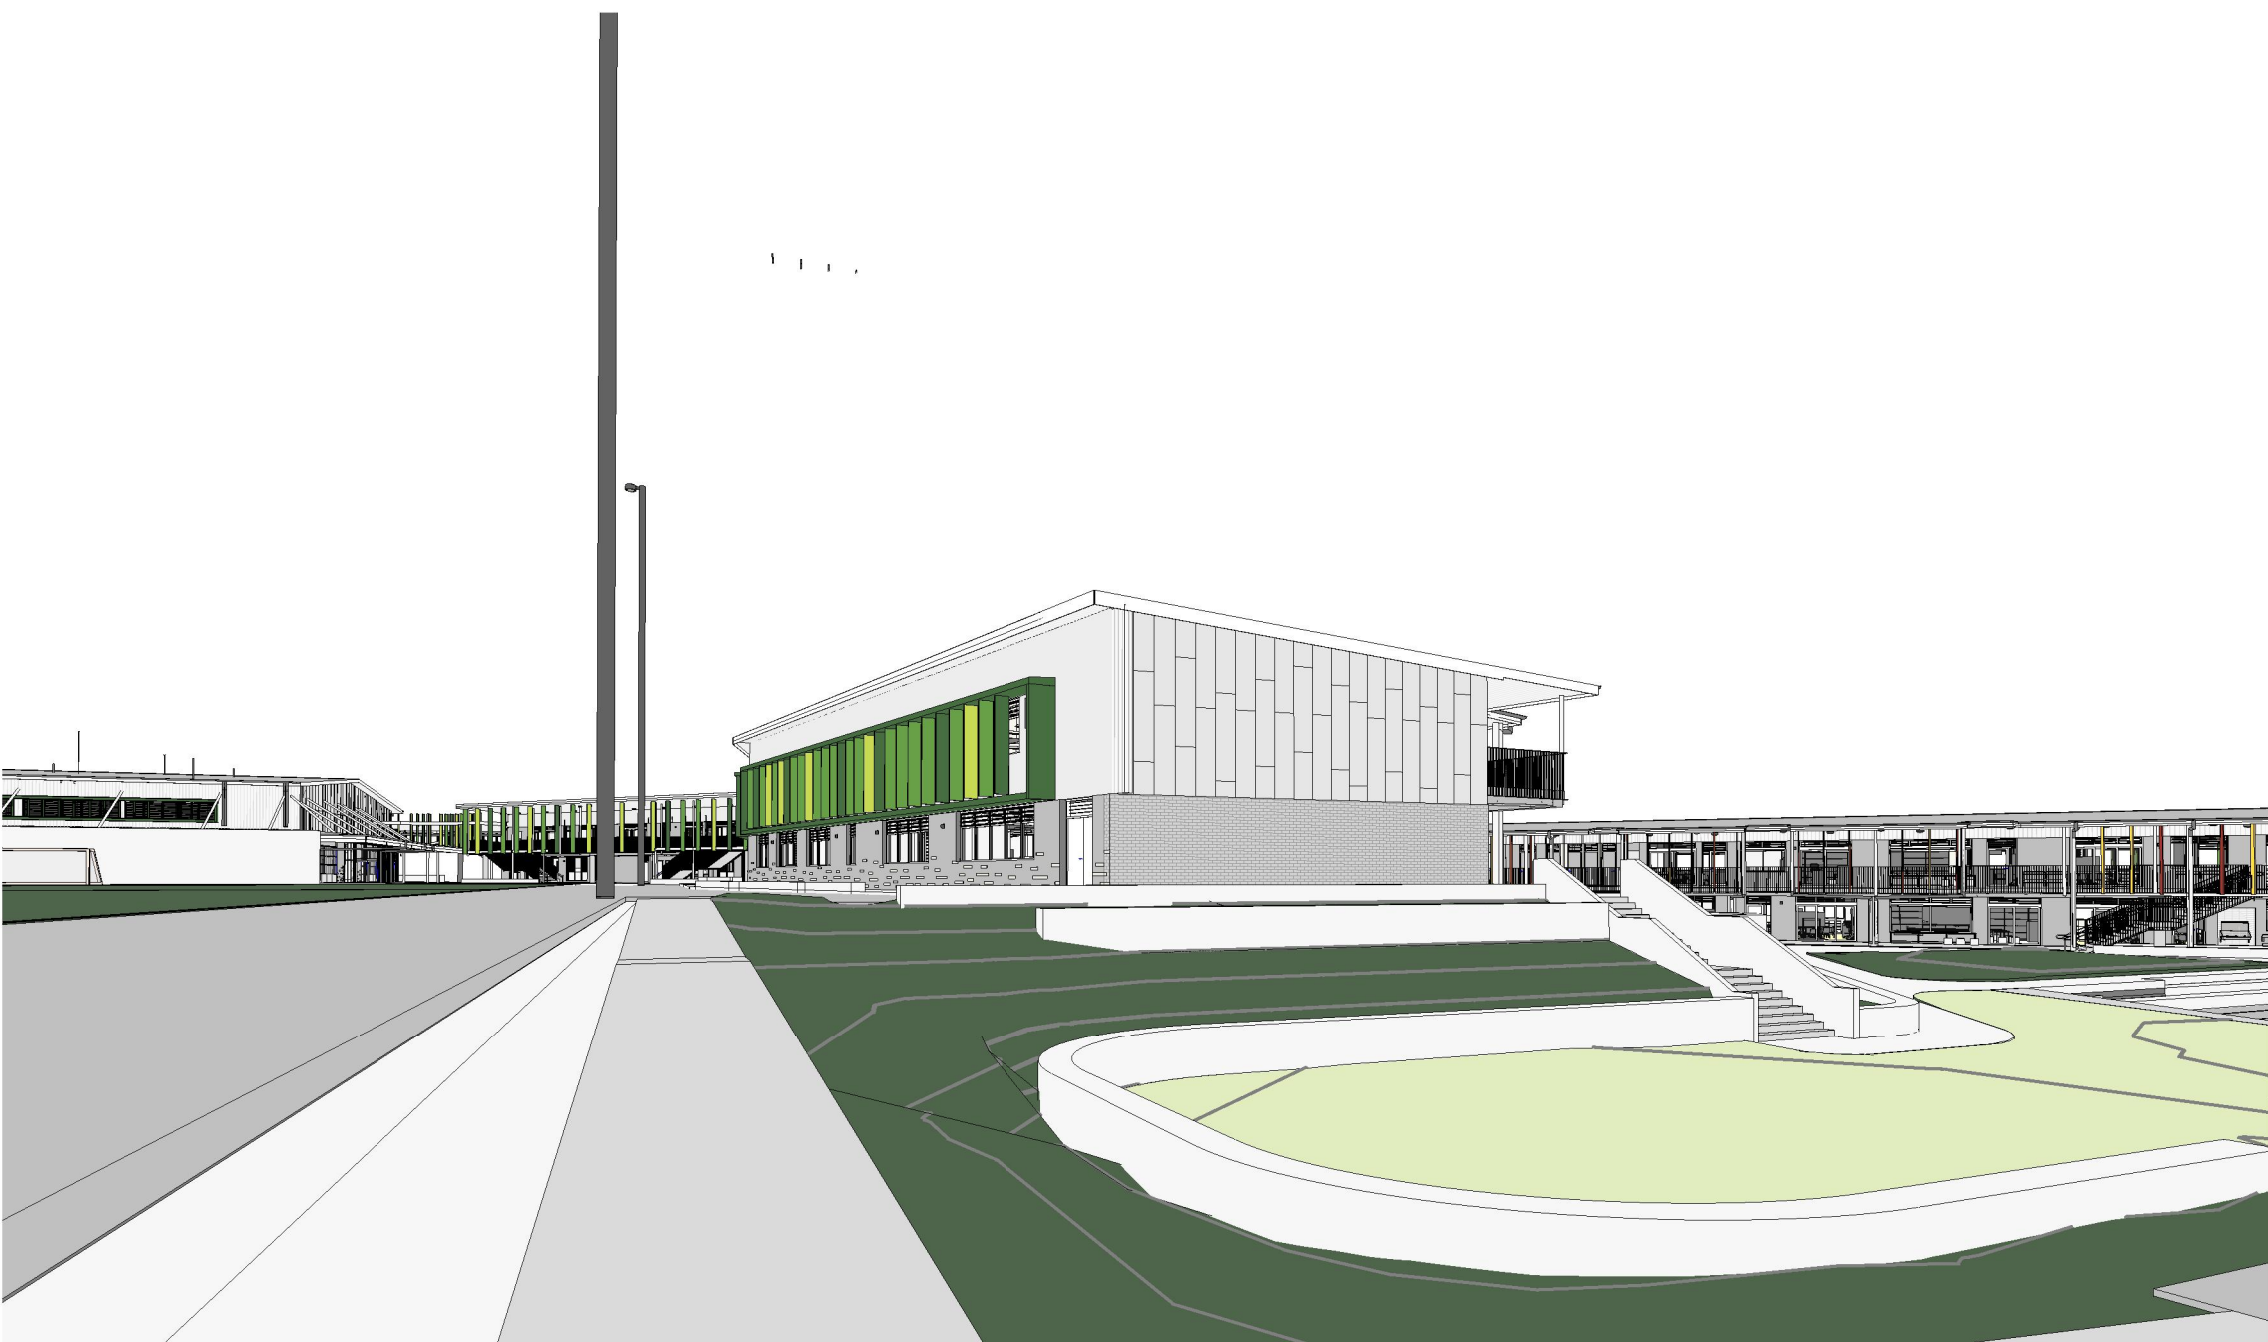

5 PERSPECTIVE 05 - SOUTH ENTRY



3 PERSPECTIVE 03 - LIBRARY WING



6 PERSPECTIVE 06 - UPPER COURTYARD



7 PERSPECTIVE 07 - LOWER COURTYARD

CLIENT
Department of Education
T + 61 2 9561 8287 F + 61 2 9561 8505
PROJECT MANAGER
Coffey Projects
T + 61 2 9406 1000
QUANTITY SURVEYOR
MBM pl
T + 61 2 9270 1000
LANDSCAPE CONSULTANT
Context
T + 61 2 8244 8900
TOWN/FACILITY PLANNER
Urbis
T + 61 2 8233 9900
STRUCTURAL & CIVIL CONSULTANTS
Woolacotts
T + 61 2 82419900
MECHANICAL / ELECTRICAL / TRANSPORT CONSULTANTS
Shelmerdine Consulting Engineers
T + 61 2 9436 3021
HYDRAULIC CONSULTANT
AJ Whipples Consulting Group
T + 61 2 8923 8444
ACOUSTIC CONSULTANT
Wilkinson Murray
T + 61 2 9437 4611
NCC/BCA & ACCESS CONSULTANT
Design Confidence
T + 0425 146 027 / 0422 590 256
TRAFFIC CONSULTANT
Traffix
T + 61 2 8324 8700

NSW Nominated Architects: Robert Denton Reg. No. 5782, Alex Kibble Reg. No. 6015					
Do not scale drawings. Verify all dimensions on site. Notify architect of all discrepancies					
Rev	Date	Description	Checked	Auth.	
A	09.02.17	Issue for SSD	IB	RD	
B	02.05.17	Issue for PRG Meeting	IB	RD	
C	23.06.17	Issue for SSD	IB	RD	

Project		
KELLYVILLE SOUTH PUBLIC SCHOOL		
Drawing Title		
PERSPECTIVE IMAGES 1		
Proj. Dir	Proj. Arch	Drawn
RD	RS	SG
Job No.	Date	Scale
150851	MAY 12	@ B1
Drawing No.	Revision	
AR-SSD-7201	C	

Tanner Kibble Denton Architects Pty Ltd
PO Box 660 Darlinghurst NSW 1300 Australia
Level 1, 19 Foster Street, Surry Hills NSW 2010 Australia
T +61 2 9281 4399
F +61 2 9281 4337
www.tkda.com.au

