

KELLYVILLE SOUTH PUBLIC SCHOOL

DEPARTMENT OF EDUCATION

21 FAIRWAY DRIVE, KELLYVILLE
150851

DRAWING LIST

DRAWING NO.	DRAWING TITLE	SCALE	REVISION
AR DA 0000	COVER SHEET / LOCATION DIAGRAM	N.T.S	P 3
AR DA 1001	SITE ANALYSIS PLAN	1:500	P 2
AR DA S1 1201	PROPOSED SITE PLAN - STAGE 1	1:500	P 2
AR DA S1 2001	LOWER GROUND FLOOR PLAN - STAGE 1	1:200	P 2
AR DA S1 2002	GROUND FLOOR PLAN - STAGE 1	1:200	P 2
AR DA S1 2003	FIRST FLOOR PLAN - STAGE 1	1:200	P 2
AR DA S1 2004	ROOF PLAN - STAGE 1	1:200	P 2
AR DA S1 3001	ELEVATIONS - STAGE 1	1:200	P 2
AR DA S1 3101	SECTIONS - STAGE 1	1:200	P 1
AR DA S1 7001	SHADOW DIAGRAMS - STAGE 1	1:1000	P 1
AR DA S1 7201	PERSPECTIVE IMAGES 1 - STAGE 1	N/A	P 1
AR DA S1 7202	PERSPECTIVE IMAGES 2 - STAGE 1	N/A	P 1
AR DA S2 1201	PROPOSED SITE PLAN - STAGE 2	1:500	P 2
AR DA S2 2001	LOWER GROUND FLOOR PLAN - STAGE 2	1:200	P 2
AR DA S2 2002	GROUND FLOOR PLAN - STAGE 2	1:200	P 2
AR DA S2 2003	FIRST FLOOR PLAN - STAGE 2	1:200	P 2
AR DA S2 2004	ROOF PLAN - STAGE 2	1:200	P 2
AR DA S2 3001	ELEVATIONS - STAGE 2	1:200	P 2
AR DA S2 3101	SECTIONS - STAGE 2	1:200	P 1
AR DA S2 7001	SHADOW DIAGRAMS - STAGE 2	1:1000	P 1
AR DA S2 7201	PERSPECTIVE IMAGES 1 - STAGE 2	N/A	P 1
AR DA S2 7202	PERSPECTIVE IMAGES 2 - STAGE 2	N/A	P 1
AR DA 7300	EXTERNAL MATERIALS AND FINISHES	N/A	P 1



LOCATION DIAGRAM
N.T.S.

CLIENT
Department of Education
T + 61 2 9561 8287 F + 61 2 9561 8505
PROJECT MANAGER
Coffey Projects
T + 61 2 9406 1000
QUANTITY SURVEYOR
MBM pl
T + 61 2 9270 1000
LANDSCAPE CONSULTANT
Context
T + 61 2 8244 8900
TOWN/FACILITY PLANNER
Urbis
T + 61 2 8233 9900
STRUCTURAL & CIVIL CONSULTANTS
Woolacotts
T + 61 2 82419900
MECHANICAL / ELECTRICAL / TRANSPORT CONSULTANTS
Shelmerdines Consulting Engineers
T + 61 2 9436 3021
HYDRAULIC CONSULTANT
AJ Whipps Consulting Group
T + 61 2 8923 8444
ACOUSTIC CONSULTANT
Wilkinson Murray
T + 61 2 9437 4611
NCC/BCA & ACCESS CONSULTANT
Design Confidence
T + 0425 146 027 / 0422 590 256
TRAFFIC CONSULTANT
Traffix
T + 61 2 8324 8700

NSW Nominated Architects: Robert Denton Reg. No. 5782, Alex Kibble Reg. No. 6015 Do not scale drawings. Verify all dimensions on site. Notify architect of all discrepancies					
Rev	Date	Description	Checked	Auth.	
P1	27.05.16	Preliminary Issue	IB	RD	
P2	07.07.16	Preliminary Issue for QS Costing	IB	RD	
P3	11.07.16	Preliminary Issue to SEARS	IB	RD	

Project

KELLYVILLE SOUTH PUBLIC
SCHOOL

Drawing Title

COVER SHEET / LOCATION
DIAGRAM

Proj. Dir

Proj. Arch

Drawn

RD

TP

TP

Job No.

Date

Scale

150851

MAY 12

Drawing No.


Revision

AR-DA-0000

P3

Tanner Kibble Denton Architects Pty Ltd
PO Box 660 Darlinghurst NSW 1300 Australia
Level 1, 19 Foster Street, Surry Hills NSW 2010 Australia
T +61 2 9281 4399
F +61 2 9281 4337
www.tkda.com.au



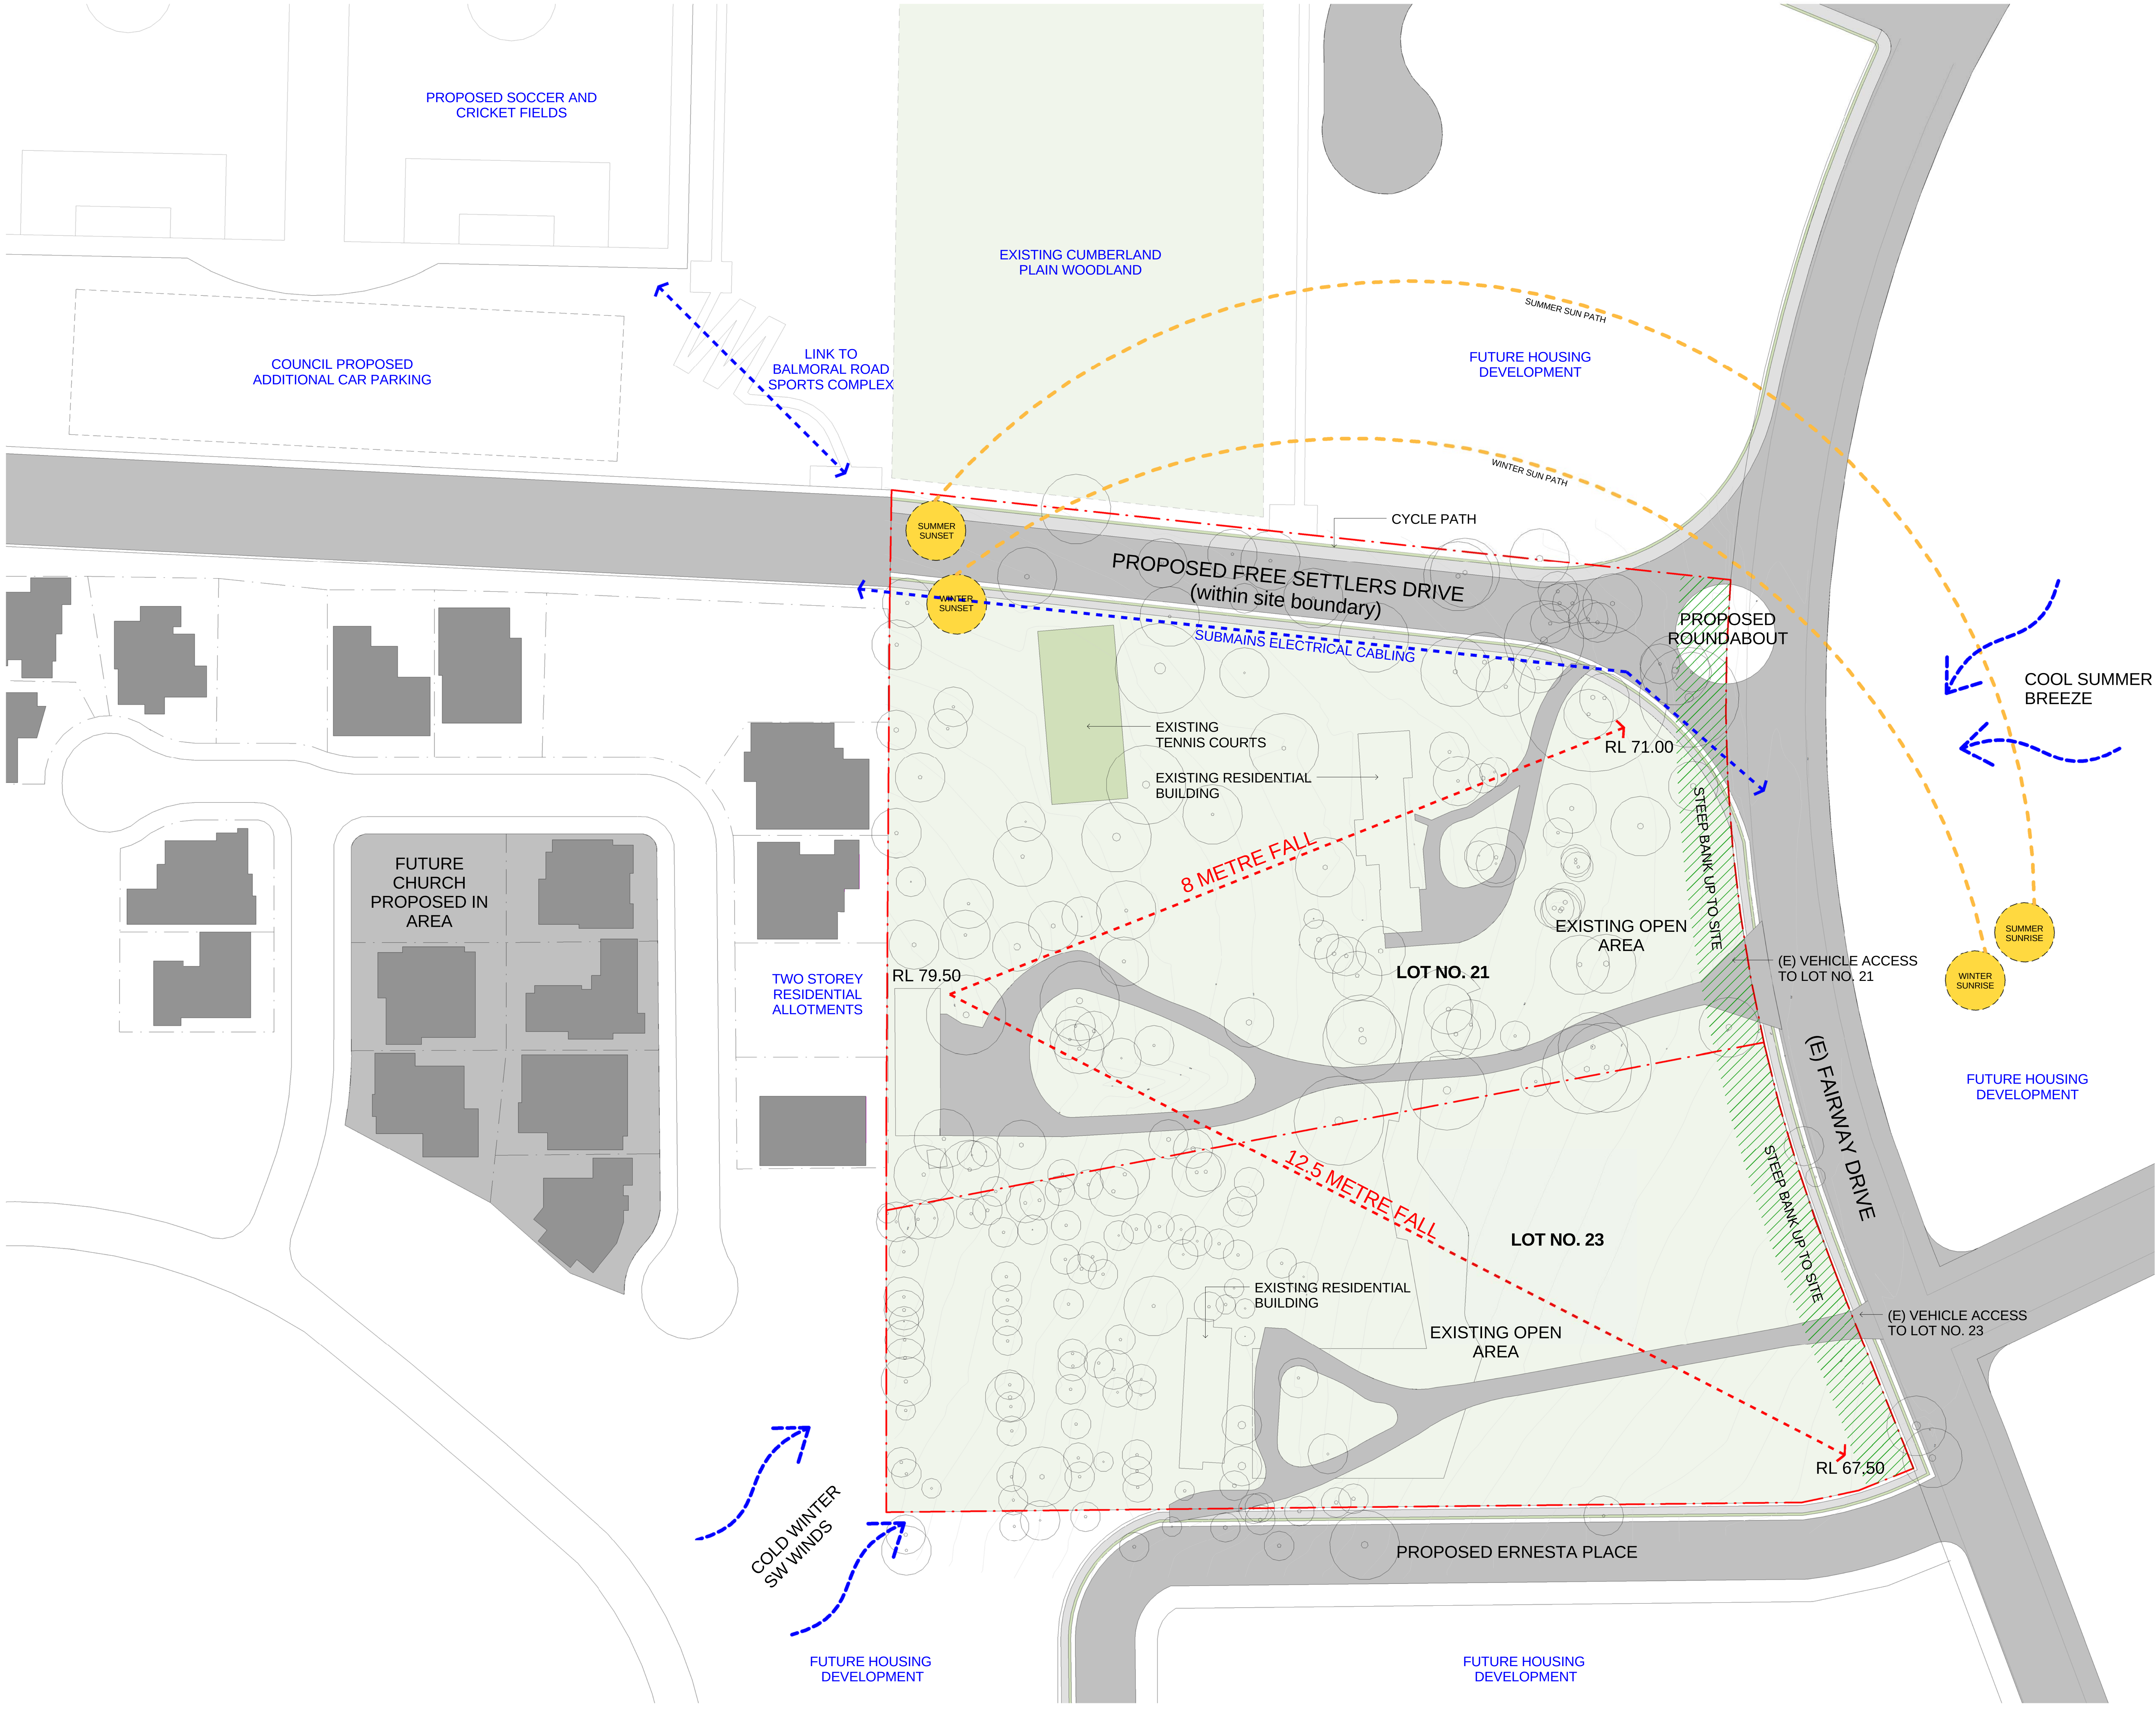

CLIENT
Department of Education
T + 61 2 9561 8287 F + 61 2 9561 8505
PROJECT MANAGER
Coffey Projects
T + 61 2 9406 1000
QUANTITY SURVEYOR
MBM pl
T + 61 2 9270 1000
LANDSCAPE CONSULTANT
Context
T + 61 2 8244 8900
TOWN/FACILITY PLANNER
Urbis
T + 61 2 8233 9900
STRUCTURAL & CIVIL CONSULTANTS
Woolacotts
T + 61 2 82419900
MECHANICAL / ELECTRICAL / TRANSPORT CONSULTANTS
Shelmerdines Consulting Engineers
T + 61 2 9436 3021
HYDRAULIC CONSULTANT
AJ Whipples Consulting Group
T + 61 2 8923 8444
ACOUSTIC CONSULTANT
Wilkinson Murray
T + 61 2 9437 4611
NCC/BCA & ACCESS CONSULTANT
Design Confidence
T + 0425 146 027 / 0422 590 256
TRAFFIC CONSULTANT
Traffic
T + 61 2 8324 8700

NSW Nominated Architects: Robert Denton Reg. No. 5782, Alex Kibble Reg. No. 6015				
Do not scale drawings. Verify all dimensions on site. Notify architect of all discrepancies				
Rev	Date	Description	Checked	Auth.
P1	07.07.16	Preliminary Issue for QS Costing	IB	RD
P2	11.07.16	Preliminary Issue to SEARS	IB	RD

Project	
KELLYVILLE SOUTH PUBLIC SCHOOL	
Drawing Title	
SITE ANALYSIS PLAN	
Proj. Dir	Proj. Arch
RD	TP
Job No.	Date
150851	MAY 12
Drawing No.	Revision
AR-DA-1001	P2

Tanner Kibble Denton Architects Pty Ltd
PO Box 660 Darlinghurst NSW 1300 Australia
Level 1, 19 Foster Street, Surry Hills NSW 2010 Australia
T +61 2 9281 4399
F +61 2 9281 4337
www.tkda.com.au

TKDArchitects
Tanner Kibble Denton



CLIENT
Department of Education
T + 61 2 9561 8287 F + 61 2 9561 8505
PROJECT MANAGER
Coffey Projects
T + 61 2 9406 1000
QUANTITY SURVEYOR
MBM pl
T + 61 2 9270 1000
LANDSCAPE CONSULTANT
Context
T + 61 2 8244 8900
TOWN/FACILITY PLANNER
Urbis
T + 61 2 8233 9900
STRUCTURAL & CIVIL CONSULTANTS
Woolacotts
T + 61 2 82419900
MECHANICAL / ELECTRICAL / TRANSPORT CONSULTANTS
Shelmerdines Consulting Engineers
T + 61 2 9436 3021
HYDRAULIC CONSULTANT
AJ Whipps Consulting Group
T + 61 2 8923 8444
ACOUSTIC CONSULTANT
Wilkinson Murray
T + 61 2 9437 4611
NCC/BCA & ACCESS CONSULTANT
Design Confidence
T + 0425 146 027 / 0422 590 256
TRAFFIC CONSULTANT
Traffix
T + 61 2 8324 8700

STAGE 1

- Western Building Wing
- North Eastern Building Wing
- Ground Floor Library Completed
- Lower Ground Floor Concrete Slab, Columns, Retaining Walls and Metal Walls Sheeting Temporary Enclosure
- Sports Hall
- Sports Field
- Landscaping
- Road and Car Parking (by others)

NSW Nominated Architects: Robert Denton Reg. No. 5782, Alex Kibble Reg. No. 6015

Do not scale drawings. Verify all dimensions on site. Notify architect of all discrepancies

Rev	Date	Description	Checked	Auth.
P1	07.07.16	Preliminary Issue for QS Costing	IB	RD
P2	11.07.16	Preliminary Issue to SEARS	IB	RD

Project
KELLYVILLE SOUTH PUBLIC SCHOOL


Drawing Title
PROPOSED SITE PLAN - STAGE 1

Proj. Dir	Proj. Arch	Drawn
RD	TP	HC
Job No.	Date	Scale
150851	MAY 12	1 : 500 @ B1

Drawing No.	Revision
AR-DA-S1 1201	P2

Tanner Kibble Denton Architects Pty Ltd
PO Box 660 Darlinghurst NSW 1300 Australia
Level 1, 19 Foster Street, Surry Hills NSW 2010 Australia
T +61 2 9281 4399
F +61 2 9281 4337
www.tkda.com.au



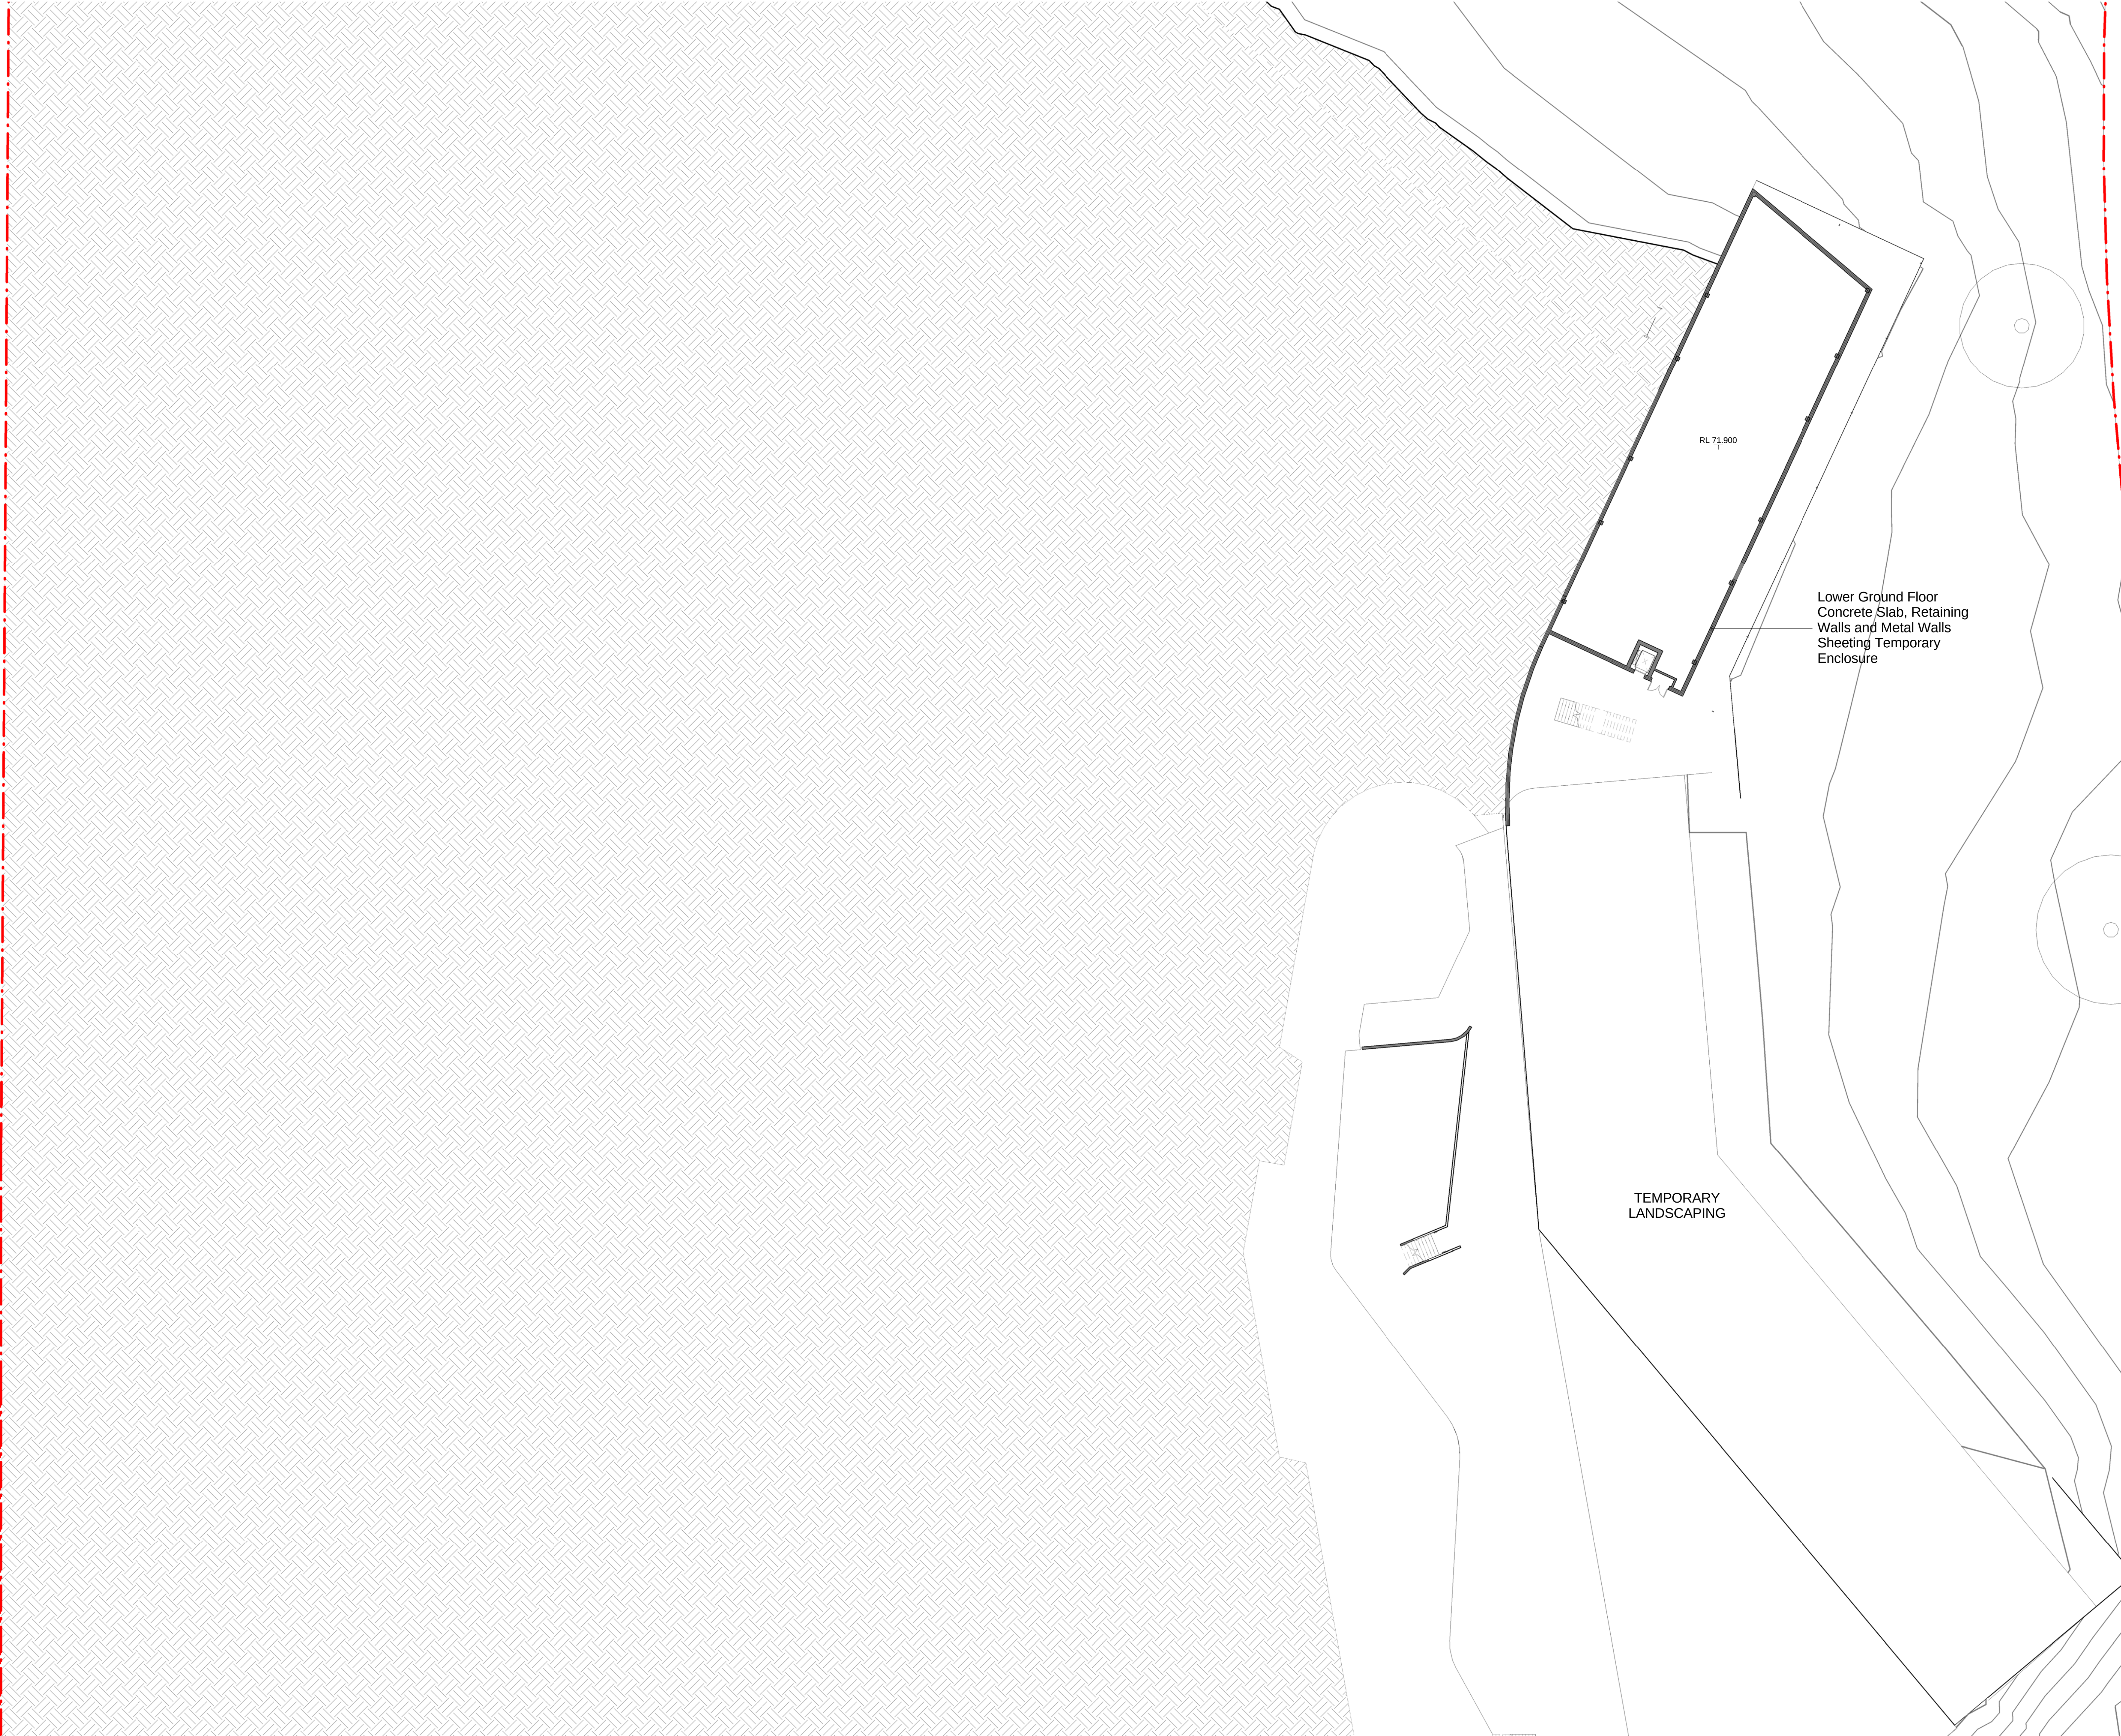

CLIENT
Department of Education
T + 61 2 9561 8287 F + 61 2 9561 8505
PROJECT MANAGER
Coffey Projects
T + 61 2 9406 1000
QUANTITY SURVEYOR
MBM pl
T + 61 2 9270 1000
LANDSCAPE CONSULTANT
Context
T + 61 2 8244 8900
TOWN/FACILITY PLANNER
Urbis
T + 61 2 8233 9900
STRUCTURAL & CIVIL CONSULTANTS
Woolacotts
T + 61 2 82419900
MECHANICAL / ELECTRICAL / TRANSPORT CONSULTANTS
Shelmerdines Consulting Engineers
T + 61 2 9436 3021
HYDRAULIC CONSULTANT
AJ Whipps Consulting Group
T + 61 2 8923 8444
ACOUSTIC CONSULTANT
Wilkinson Murray
T + 61 2 9437 4611
NCC/BCA & ACCESS CONSULTANT
Design Confidence
T + 0425 146 027 / 0422 590 256
TRAFFIC CONSULTANT
Traffix
T + 61 2 8324 8700

- ADMINISTRATION
- STAFF
- SPECIAL PROGRAMS
- LIBRARY
- CANTEEN
- HALL
- AMENITIES
- STORE
- UTILITIES/SERVICES
- HOMEBASE
- SPECIAL EDUCATION
- INTERNAL CIRCULATION
- LIFT/STAIR
- COLA
- PAVEMENT
- LANDSCAPE 1
- LANDSCAPE 2
- GAMES

NSW Nominated Architects: Robert Denton Reg. No. 5782, Alex Kibble Reg. No. 6015				
Do not scale drawings. Verify all dimensions on site. Notify architect of all discrepancies				
Rev	Date	Description	Checked	Auth.
P1	07.07.16	Preliminary Issue for QS Costing	IB	RD
P2	11.07.16	Preliminary Issue to SEARS	IB	RD


Project

KELLYVILLE SOUTH PUBLIC
SCHOOL

Drawing Title

LOWER GROUND FLOOR PLAN -
STAGE 1

Proj. Dir	Proj. Arch	Drawn
RD	TP	HC
Job No.	Date	Scale
150851	MAY 12	1 : 200 @ B1

 

Drawing No.


Revision

AR-DA-S1 2001

P2

Tanner Kibble Denton Architects Pty Ltd
PO Box 660 Darlinghurst NSW 1300 Australia
Level 1, 19 Foster Street, Surry Hills NSW 2010 Australia
T +61 2 9281 4399
F +61 2 9281 4337
www.tkda.com.au



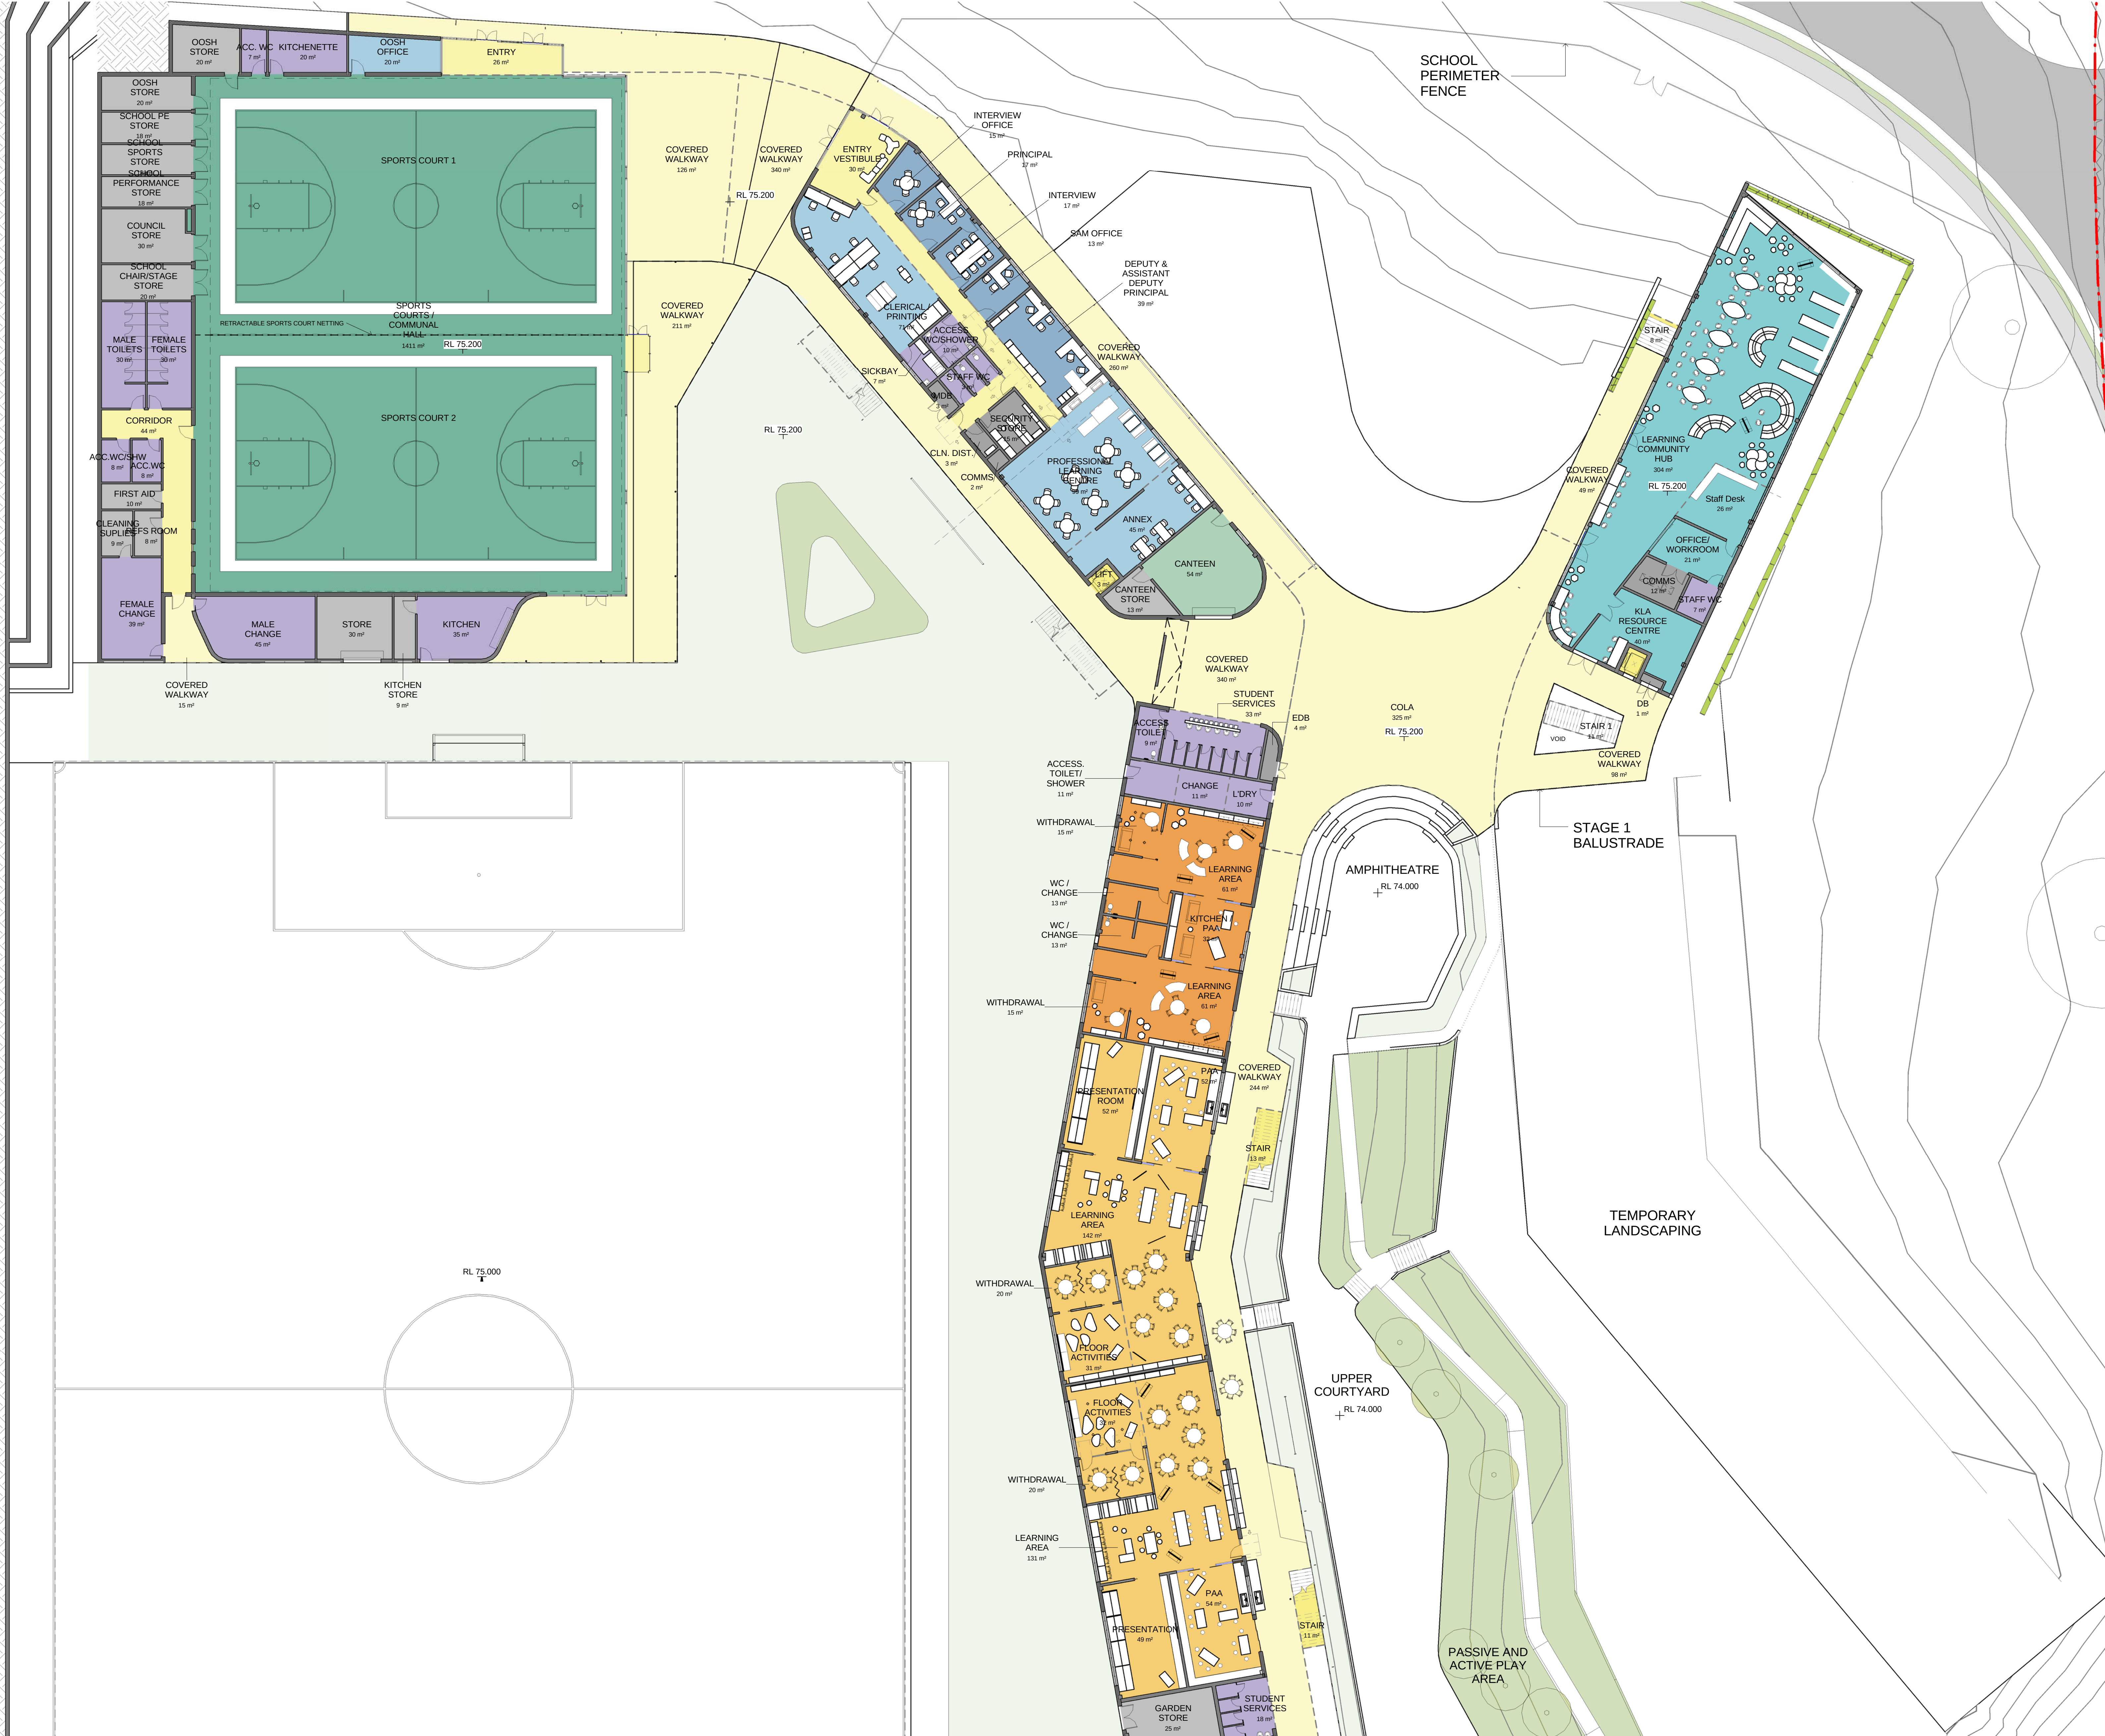

CLIENT	
Department of Education	
T + 61 2 9561 8287 F + 61 2 9561 8505	
PROJECT MANAGER	
Coffey Projects	
T + 61 2 9406 1000	
QUANTITY SURVEYOR	
MBM pl	
T + 61 2 9270 1000	
LANDSCAPE CONSULTANT	
Context	
T + 61 2 8244 8900	
TOWN/FACILITY PLANNER	
Urbis	
T + 61 2 8233 9900	
STRUCTURAL & CIVIL CONSULTANTS	
Woolacotts	
T + 61 2 82419900	
MECHANICAL / ELECTRICAL / TRANSPORT CONSULTANTS	
Shelmerdines Consulting Engineers	
T + 61 2 9436 3021	
HYDRAULIC CONSULTANT	
AJ Whippes Consulting Group	
T + 61 2 8923 8444	
ACOUSTIC CONSULTANT	
Wilkinson Murray	
T + 61 2 9437 4611	
NCC/BCA & ACCESS CONSULTANT	
Design Confidence	
T + 0425 146 027 / 0422 590 256	
TRAFFIC CONSULTANT	
Traflix	
T + 61 2 8324 8700	

- ADMINISTRATION
- STAFF
- SPECIAL PROGRAMS
- LIBRARY
- CANTEEN
- HALL
- AMENITIES
- STORE
- UTILITIES/SERVICES
- HOMEBASE
- SPECIAL EDUCATION
- INTERNAL CIRCULATION
- LIFT/STAIR
- COLA
- PAVEMENT
- LANDSCAPE 1
- LANDSCAPE 2
- GAMES

NSW Nominated Architects: Robert Denton Reg. No. 5782, Alex Kibble Reg. No. 6015				
Do not scale drawings. Verify all dimensions on site. Notify architect of all discrepancies				
Rev	Date	Description	Checked	Auth.
P1	07.07.16	Preliminary Issue for QS Costing	IB	RD
P2	11.07.16	Preliminary Issue to SEARS	IB	RD

Project
KELLYVILLE SOUTH PUBLIC SCHOOL

Drawing Title
GROUND FLOOR PLAN - STAGE 1


Proj. Dir	Proj. Arch	Drawn
RD	TP	HC
Job No.	Date	Scale
150851	MAY 12	1 : 200 @ B1

Drawing No.
AR-DA-S1 2002

Revision
P2

Tanner Kibble Denton Architects Pty Ltd
PO Box 660 Darlinghurst NSW 1300 Australia
Level 1, 19 Foster Street, Surry Hills NSW 2010 Australia
T +61 2 9281 4399
F +61 2 9281 4337
www.tkda.com.au



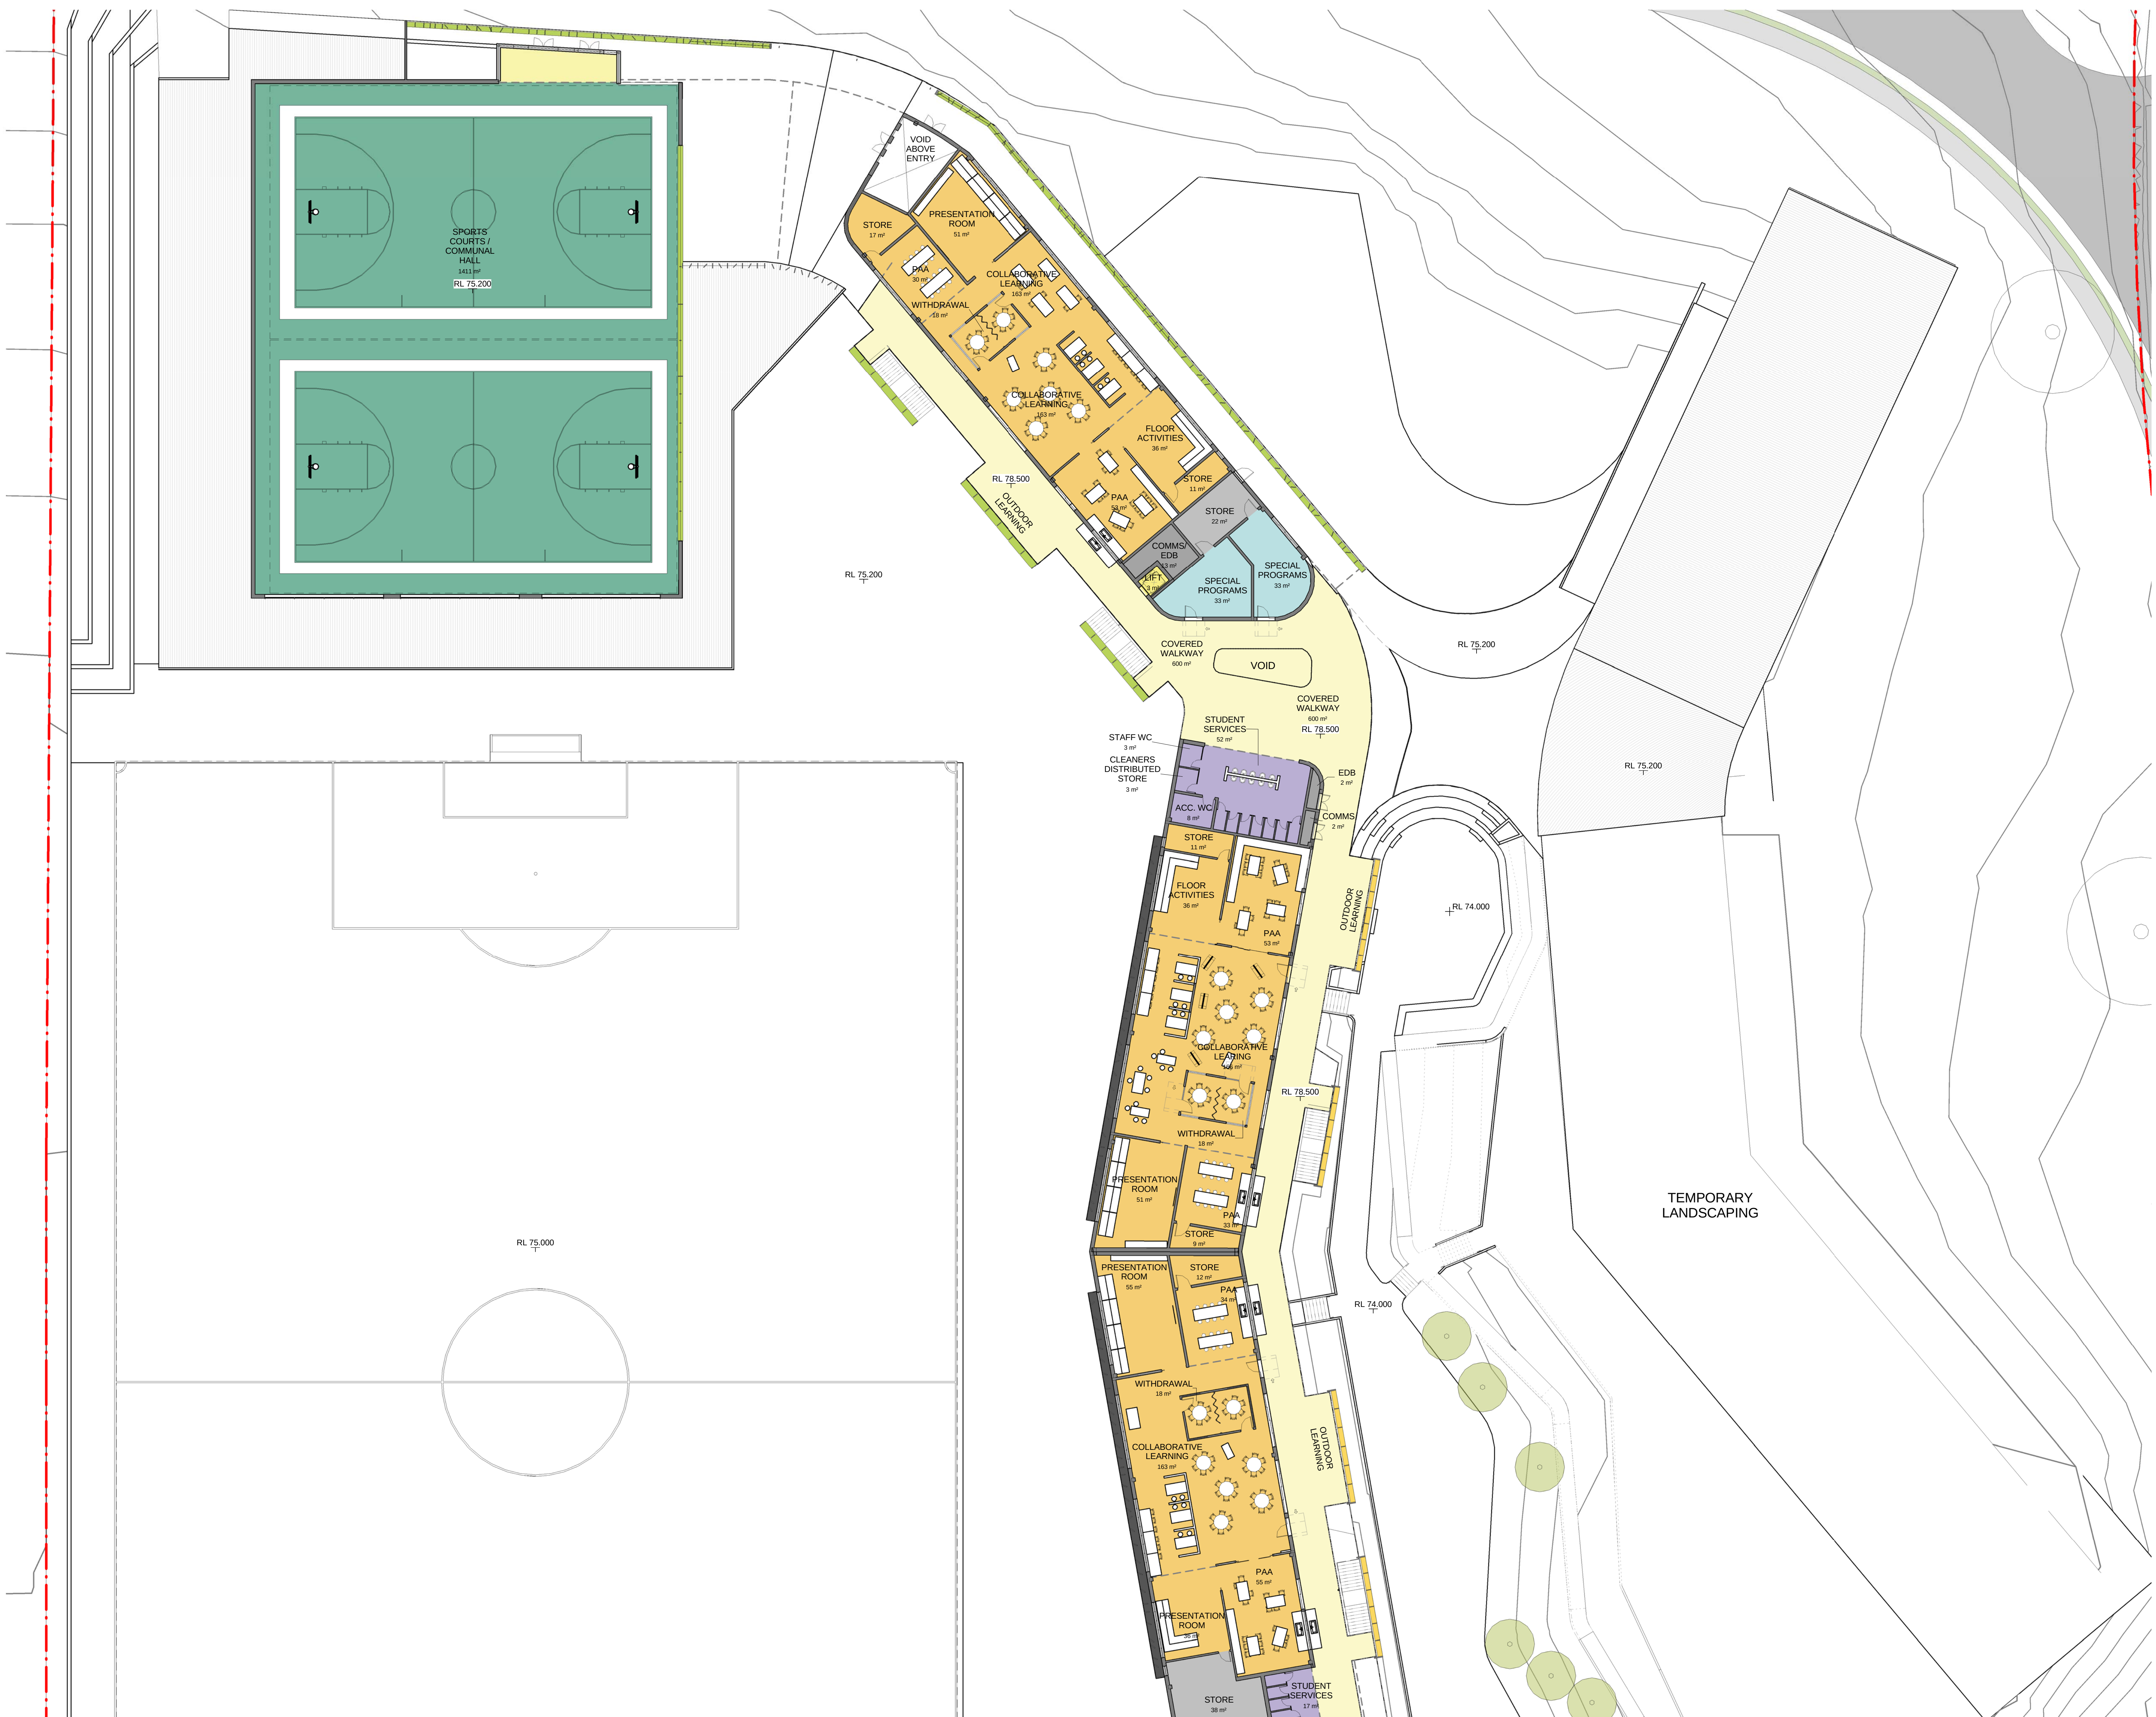

CLIENT	
Department of Education	
T + 61 2 9561 8287 F + 61 2 9561 8505	
PROJECT MANAGER	
Coffey Projects	
T + 61 2 9406 1000	
QUANTITY SURVEYOR	
MBM pl	
T + 61 2 9270 1000	
LANDSCAPE CONSULTANT	
Context	
T + 61 2 8244 8900	
TOWN/FACILITY PLANNER	
Urbis	
T + 61 2 8233 9900	
STRUCTURAL & CIVIL CONSULTANTS	
Woolacotts	
T + 61 2 82419900	
MECHANICAL / ELECTRICAL / TRANSPORT CONSULTANTS	
Shelmerdines Consulting Engineers	
T + 61 2 9436 3021	
HYDRAULIC CONSULTANT	
AJ Whipps Consulting Group	
T + 61 2 8923 8444	
ACOUSTIC CONSULTANT	
Wilkinson Murray	
T + 61 2 9437 4611	
NCC/BCA & ACCESS CONSULTANT	
Design Confidence	
T + 0425 146 027 / 0422 590 256	
TRAFFIC CONSULTANT	
Traflix	
T + 61 2 8324 8700	

- ADMINISTRATION
- STAFF
- SPECIAL PROGRAMS
- LIBRARY
- CANTEEN
- HALL
- AMENITIES
- STORE
- UTILITIES/SERVICES
- HOMEBASE
- SPECIAL EDUCATION
- INTERNAL CIRCULATION
- LIFT/STAIR
- COLA
- PAVEMENT
- LANDSCAPE 1
- LANDSCAPE 2
- GAMES

NSW Nominated Architects: Robert Denton Reg. No. 5782, Alex Kibble Reg. No. 6015				
Do not scale drawings. Verify all dimensions on site. Notify architect of all discrepancies				
Rev	Date	Description	Checked	Auth.
P1	07.07.16	Preliminary Issue for QS Costing	IB	RD
P2	11.07.16	Preliminary Issue to SEARS	IB	RD

Project
KELLYVILLE SOUTH PUBLIC SCHOOL


Drawing Title
FIRST FLOOR PLAN - STAGE 1

Proj. Dir	Proj. Arch	Drawn
RD	TP	HC
Job No.	Date	Scale
150851	MAY 12	1 : 200 @ B1

Drawing No.	Revision
AR-DA-S1 2003	P2

Tanner Kibble Denton Architects Pty Ltd
PO Box 660 Darlinghurst NSW 1300 Australia
Level 1, 19 Foster Street, Surry Hills NSW 2010 Australia
T +61 2 9281 4399
F +61 2 9281 4337
www.tkda.com.au



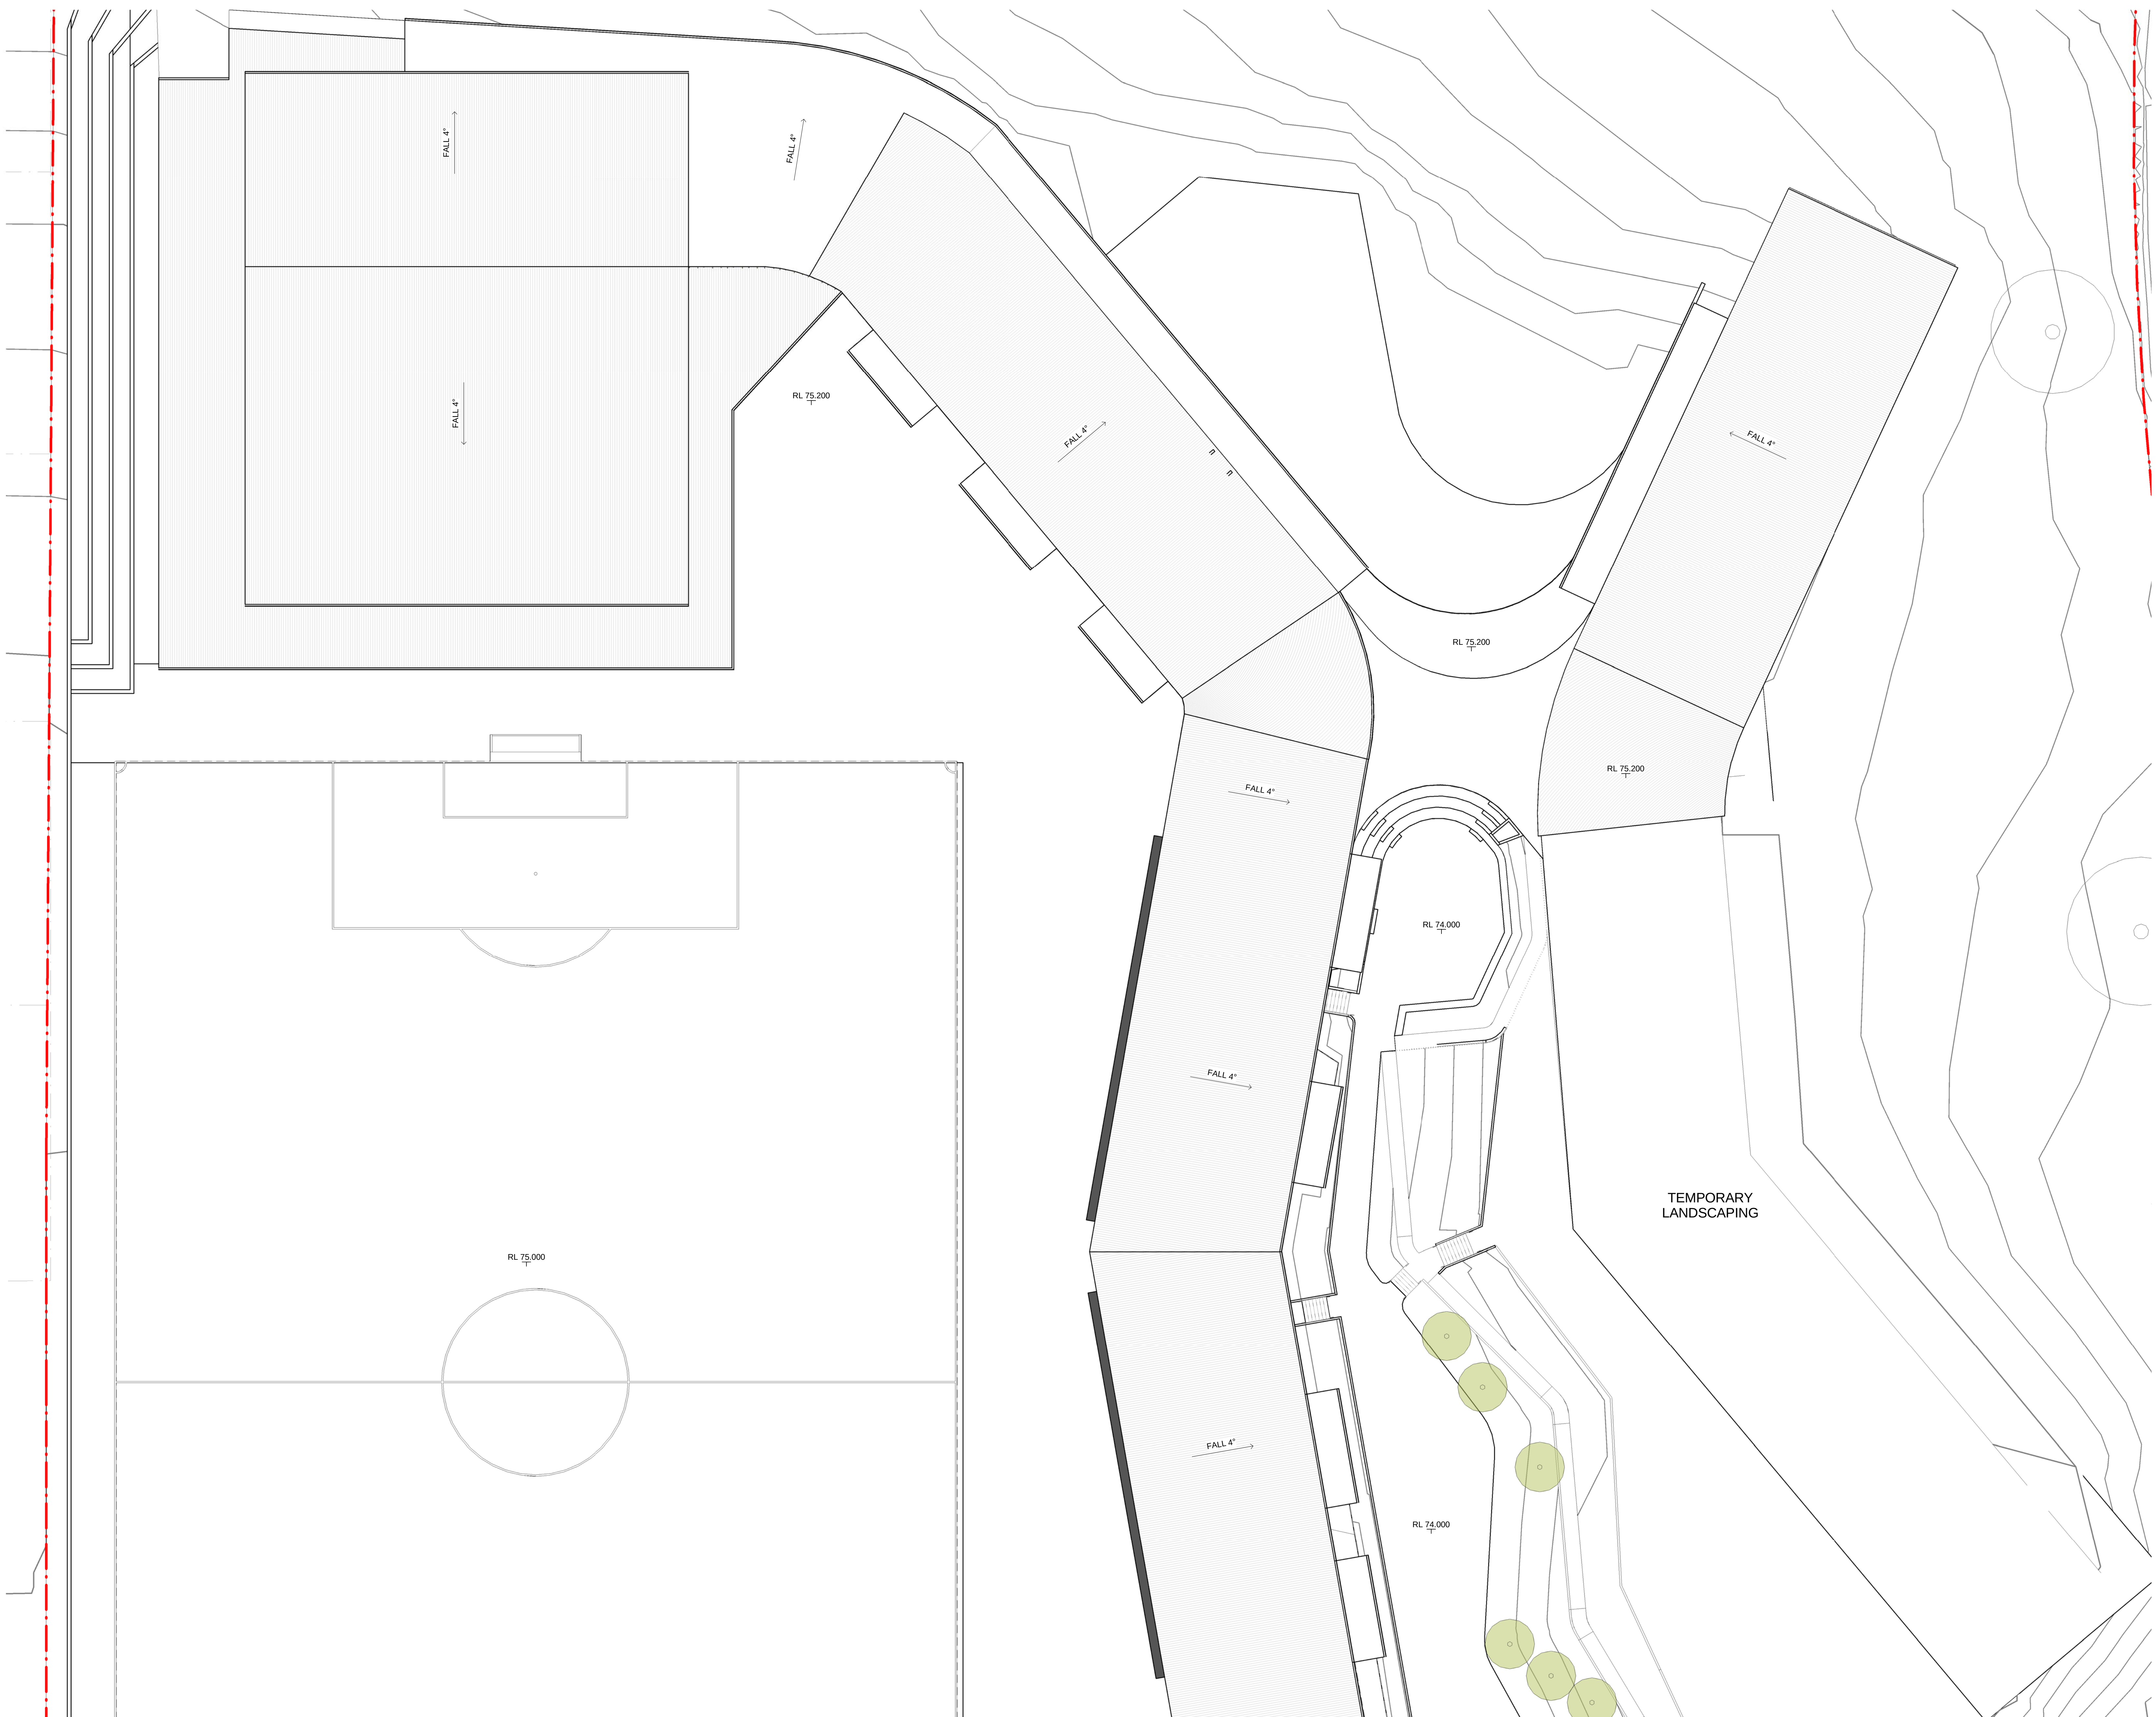

CLIENT
Department of Education
T + 61 2 9561 8287 F + 61 2 9561 8505
PROJECT MANAGER
Coffey Projects
T + 61 2 9406 1000
QUANTITY SURVEYOR
MBM pl
T + 61 2 9270 1000
LANDSCAPE CONSULTANT
Context
T + 61 2 8244 8900
TOWN/FACILITY PLANNER
Urbis
T + 61 2 8233 9900
STRUCTURAL & CIVIL CONSULTANTS
Woolacotts
T + 61 2 82419900
MECHANICAL / ELECTRICAL / TRANSPORT CONSULTANTS
Shelmerdines Consulting Engineers
T + 61 2 9436 3021
HYDRAULIC CONSULTANT
AJ Whipps Consulting Group
T + 61 2 8923 8444
ACOUSTIC CONSULTANT
Wilkinson Murray
T + 61 2 9437 4611
NCC/BCA & ACCESS CONSULTANT
Design Confidence
T + 0425 146 027 / 0422 590 256
TRAFFIC CONSULTANT
Traffic
T + 61 2 8324 8700

NSW Nominated Architects: Robert Denton Reg. No. 5782, Alex Kibble Reg. No. 6015				
Do not scale drawings. Verify all dimensions on site. Notify architect of all discrepancies				
Rev	Date	Description	Checked	Auth.
P1	07.07.16	Preliminary Issue for QS Costing	IB	RD
P2	11.07.16	Preliminary Issue to SEARS	IB	RD


Project		
KELLYVILLE SOUTH PUBLIC SCHOOL		
Drawing Title		
ROOF PLAN - STAGE 1		
Proj. Dir	Proj. Arch	Drawn
RD	TP	HC
Job No.	Date	Scale
150851	MAY 12	1 : 200 @ B1
Drawing No.	Revision	
AR-DA-S1 2004	P2	

Tanner Kibble Denton Architects Pty Ltd
PO Box 660 Darlinghurst NSW 1300 Australia
Level 1, 19 Foster Street, Surry Hills NSW 2010 Australia
T +61 2 9281 4399
F +61 2 9281 4337
www.tkda.com.au







1 NORTH ELEVATION - STAGE 1
1 : 200

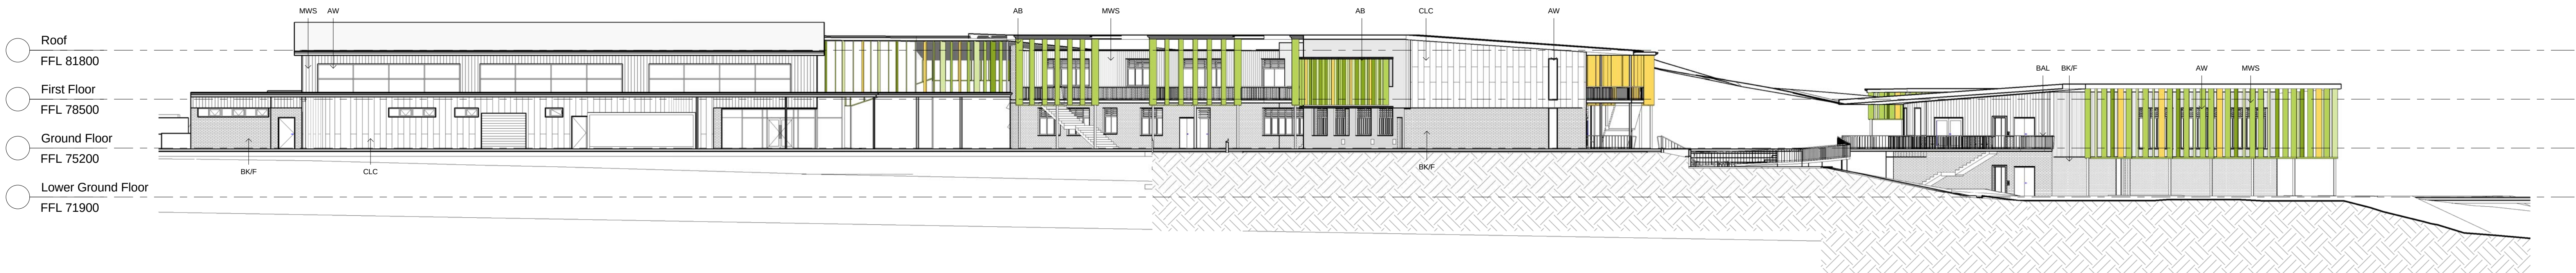

2 SOUTH ELEVATION - STAGE 1
1 : 200

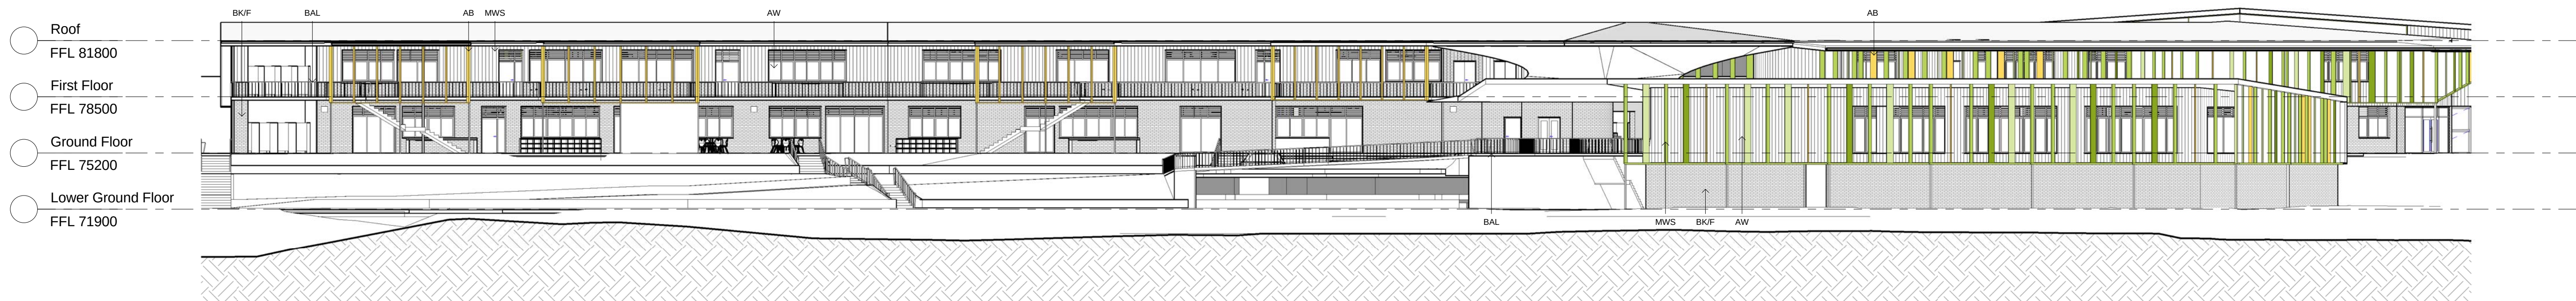

3 EAST ELEVATION - STAGE 1
1 : 200

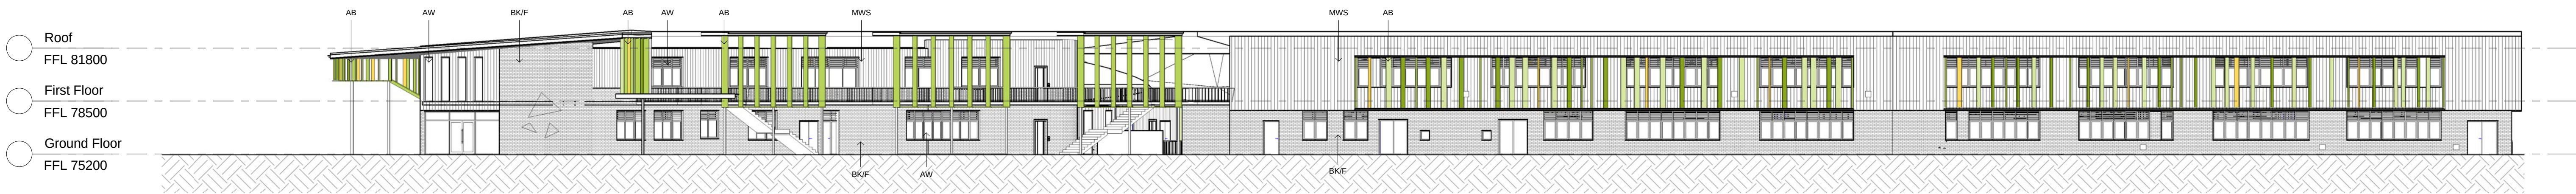

4 WEST ELEVATION - STAGE 1
1 : 200

CLIENT
Department of Education
T + 61 2 9561 8287 F + 61 2 9561 8505
PROJECT MANAGER
Coffey Projects
T + 61 2 9406 1000
QUANTITY SURVEYOR
MBM pl
T + 61 2 9270 1000
LANDSCAPE CONSULTANT
Context
T + 61 2 8244 8900
TOWN/FACILITY PLANNER
Urbis
T + 61 2 8233 9900
STRUCTURAL & CIVIL CONSULTANTS
Woolacotts
T + 61 2 82419900
MECHANICAL / ELECTRICAL / TRANSPORT CONSULTANTS
Shelmerdines Consulting Engineers
T + 61 2 9436 3021
HYDRAULIC CONSULTANT
AJ Whipples Consulting Group
T + 61 2 8923 8444
ACOUSTIC CONSULTANT
Wilkinson Murray
T + 61 2 9437 4611
NCC/BCA & ACCESS CONSULTANT
Design Confidence
T + 0425 146 027 / 0422 590 256
TRAFFIC CONSULTANT
Traffix
T + 61 2 8324 8700

NSW Nominated Architects: Robert Denton Reg. No. 5782, Alex Kibble Reg. No. 6015				
Do not scale drawings. Verify all dimensions on site. Notify architect of all discrepancies				
Rev	Date	Description	Checked	Auth.
P1	07.07.16	Preliminary Issue for QS Costing	IB	RD
P2	11.07.16	Preliminary Issue to SEARS	IB	RD

Project		
KELLYVILLE SOUTH PUBLIC SCHOOL		
Drawing Title		
ELEVATIONS - STAGE 1		
Proj. Dir	Proj. Arch	Drawn
RD	TP	SG
Job No.	Date	Scale
150851	MAY 12	1 : 200 @ B1
Drawing No.	Revision	
AR-DA-S1 3001	P2	

Tanner Kibble Denton Architects Pty Ltd
PO Box 660 Darlinghurst NSW 1300 Australia
Level 1, 19 Foster Street, Surry Hills NSW 2010 Australia
T +61 2 9281 4399
F +61 2 9281 4337
www.tkda.com.au



CLIENT

Department of Education

T + 61 2 9561 8287
F + 61 2 9561 8505



PROJECT MANAGER

Coffey Projects

T + 61 2 9406 1000

QUANTITY SURVEYOR

MBM pl

T + 61 2 9270 1000

LANDSCAPE CONSULTANT

Context

T + 61 2 8244 8900

TOWN/FACILITY PLANNER

Urbis

T + 61 2 8233 9900

STRUCTURAL & CIVIL CONSULTANTS

Woolacotts

T + 61 2 82419900

MECHANICAL / ELECTRICAL / TRANSPORT CONSULTANTS

Shelmerdine Consulting Engineers

T + 61 2 9436 3021

HYDRAULIC CONSULTANT

AJ Whipples Consulting Group

T + 61 2 8923 8444

ACOUSTIC CONSULTANT

Wilkinson Murray

T + 61 2 9437 4611

NCC/BCA & ACCESS CONSULTANT

Design Confidence

T + 0425 146 027 / 0422 590 256

TRAFFIC CONSULTANT

Traffic

T + 61 2 8324 8700




1 Section 1 - STAGE 1
1 : 200



2 Section 2 - STAGE 1
1 : 200



3 Section 3 - STAGE 1
1 : 200

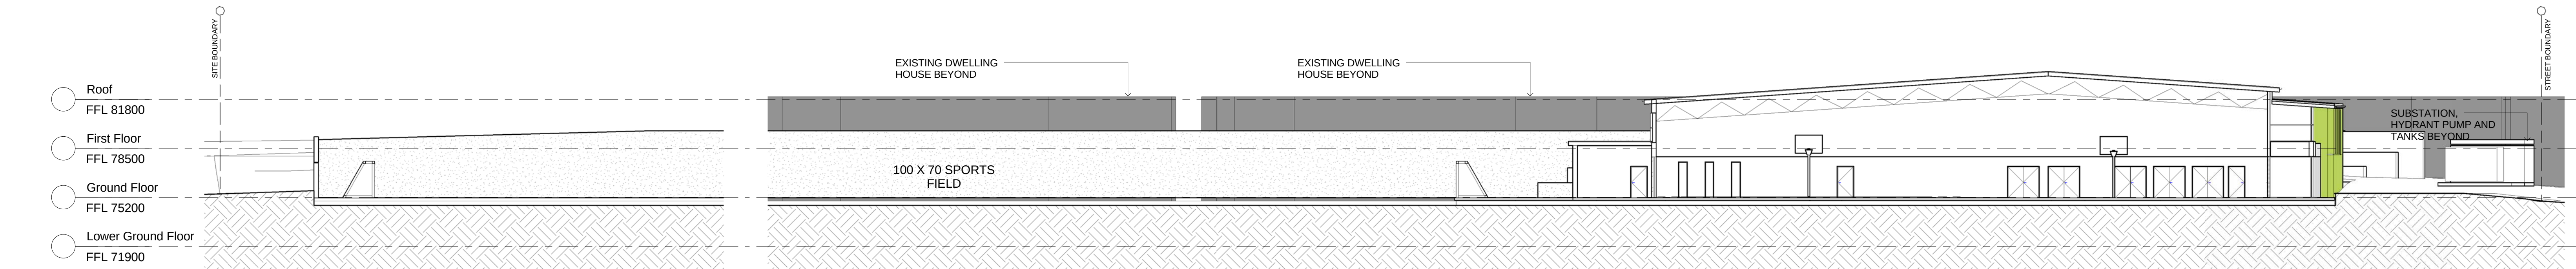

4 Section 4 - STAGE 1
1 : 200

NSW Nominated Architects: Robert Denton Reg. No. 5782, Alex Kibble Reg. No. 6015
Do not scale drawings. Verify all dimensions on site. Notify architect of all discrepancies

Rev	Date	Description	Checked	Auth.
P1	11.07.16	Preliminary Issue to SEARS	IB	RD

Project	KELLYVILLE SOUTH PUBLIC SCHOOL		
Drawing Title	SECTIONS - STAGE 1		
Proj. Dir	Proj. Arch	Drawn	
RD	TP	SG	
Job No.	Date	Scale	
150851	MAY 12	1 : 200 @ B1	
Drawing No.			Revision
AR-DA-S1 3101			P1

Tanner Kibble Denton Architects Pty Ltd
PO Box 660 Darlinghurst NSW 1300 Australia
Level 1, 19 Foster Street, Surry Hills NSW 2010 Australia
T +61 2 9281 4399
F +61 2 9281 4337
www.tkda.com.au

