


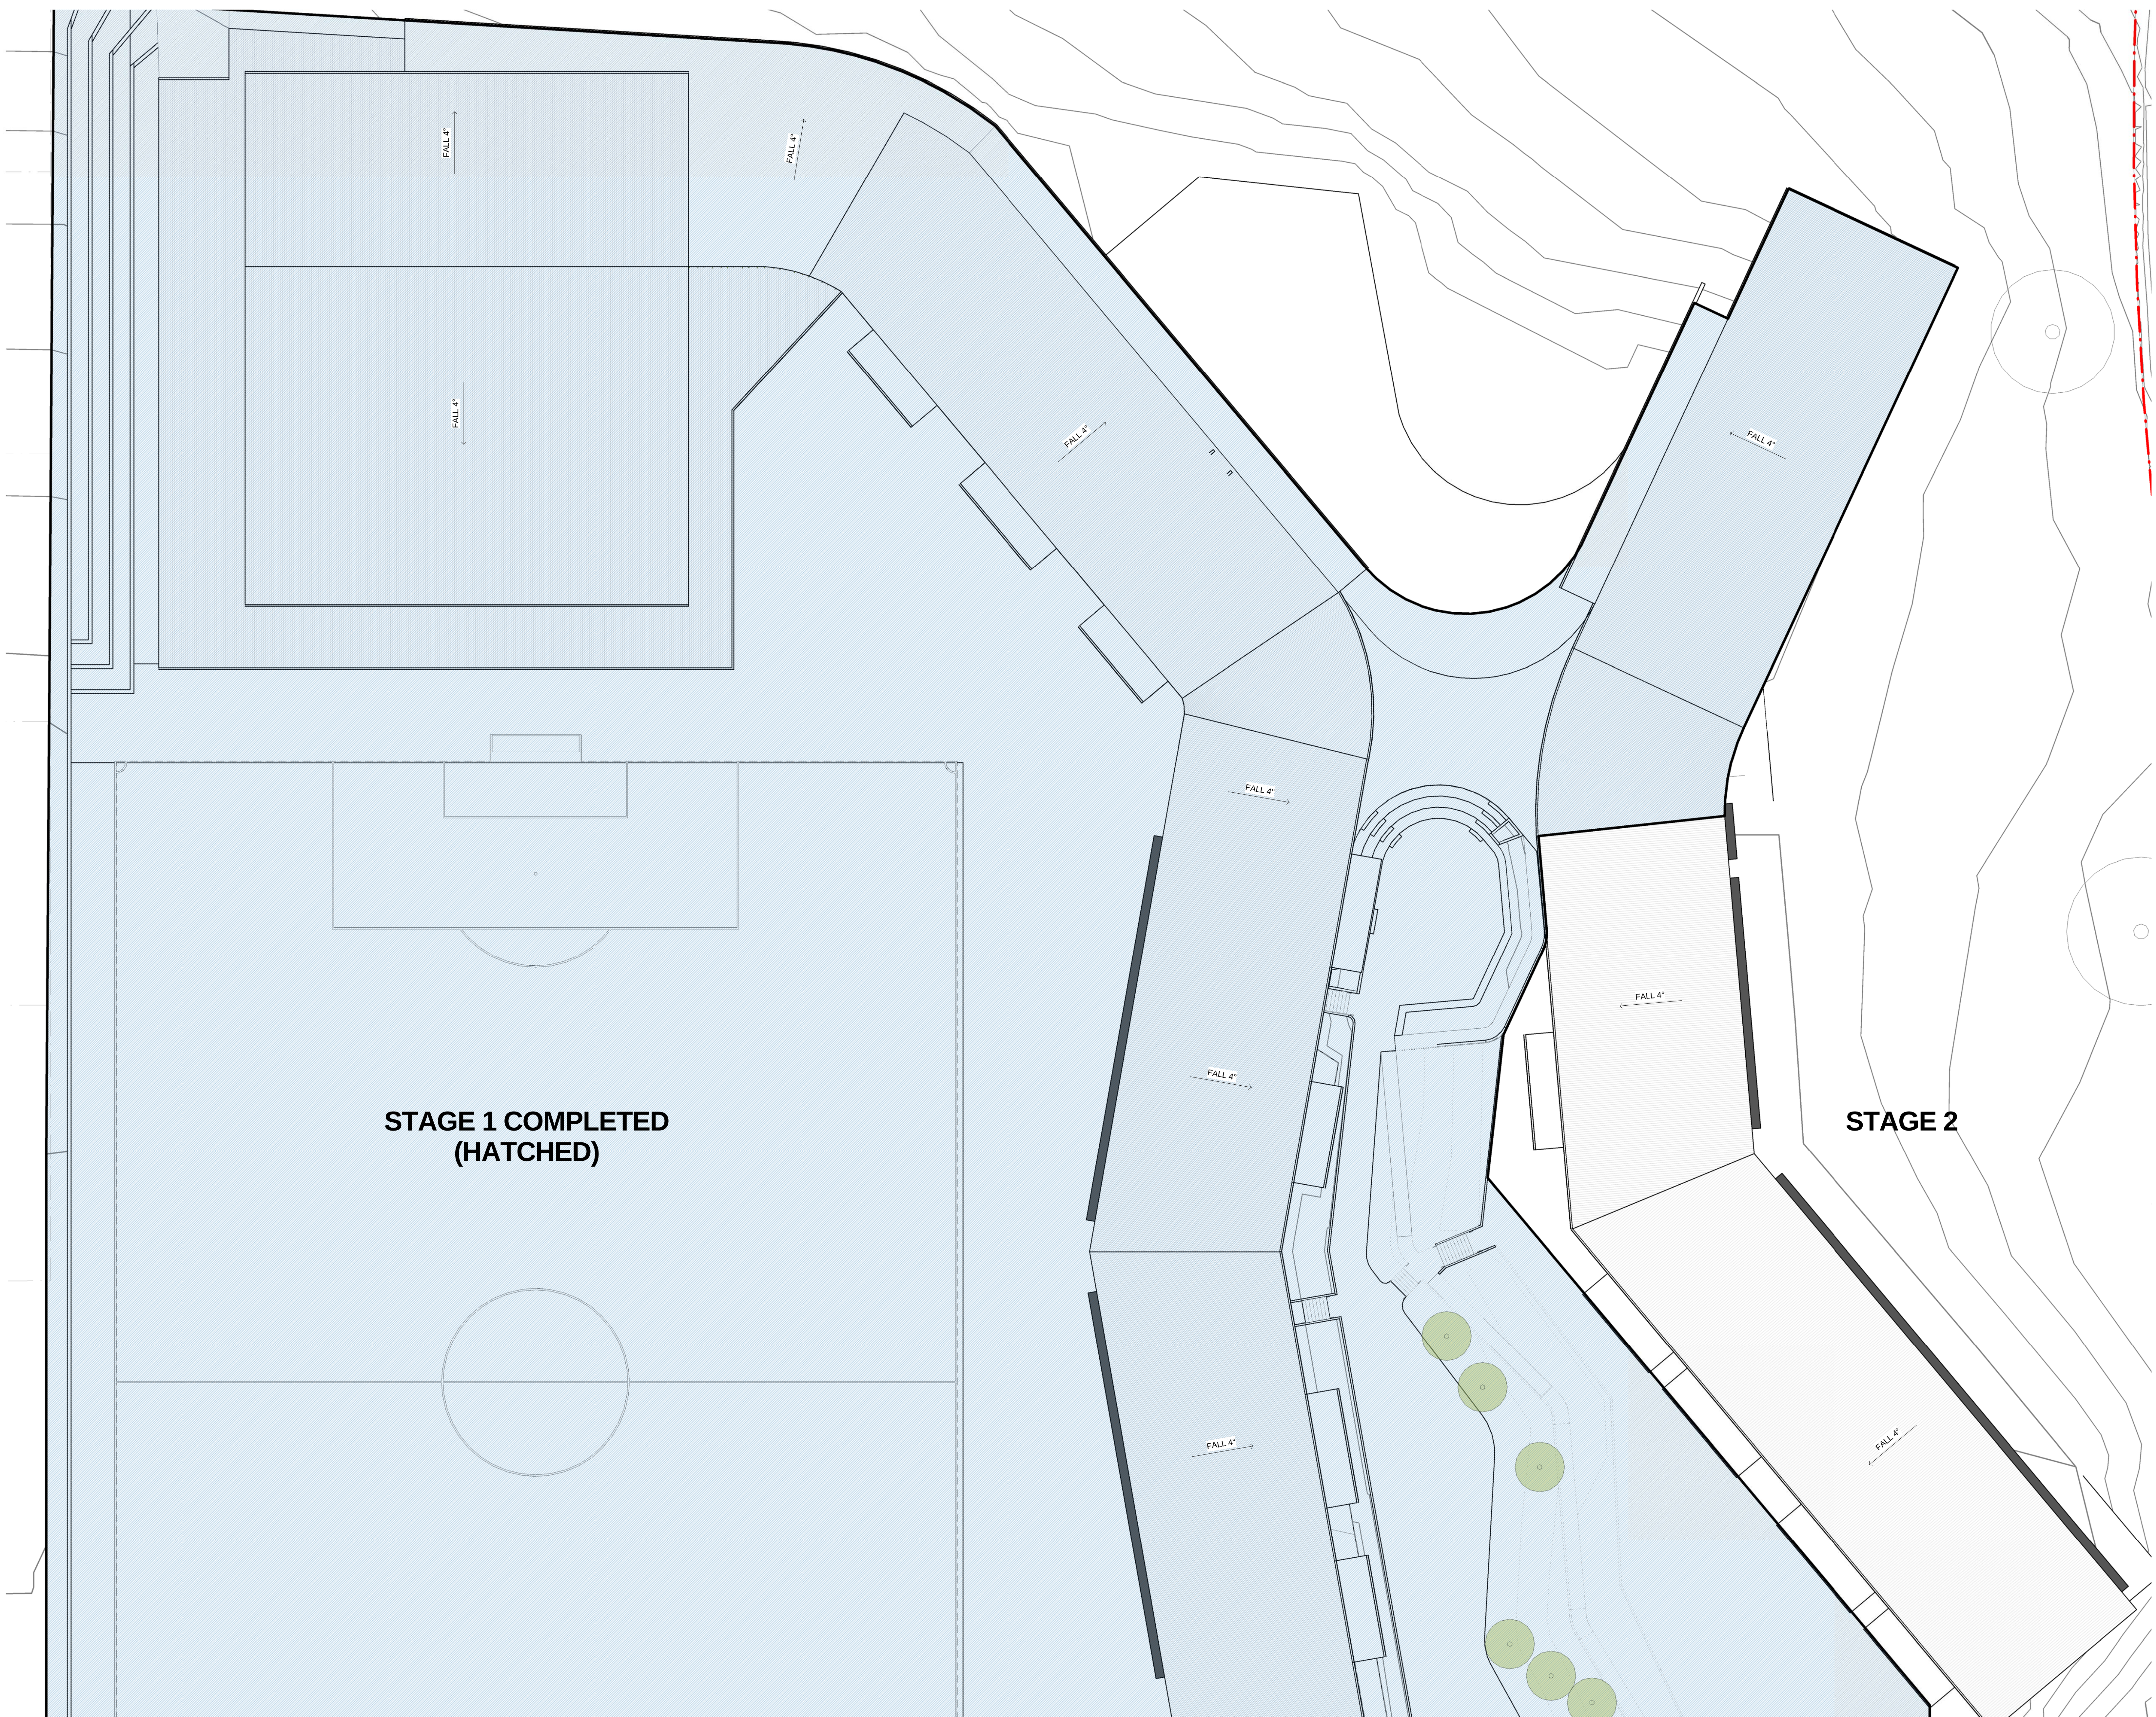

CLIENT
Department of Education
T + 61 2 9561 8287 F + 61 2 9561 8505
PROJECT MANAGER
Coffey Projects
T + 61 2 9406 1000
QUANTITY SURVEYOR
MBM pl
T + 61 2 9270 1000
LANDSCAPE CONSULTANT
Context
T + 61 2 8244 8900
TOWN/FACILITY PLANNER
Urbis
T + 61 2 8233 9900
STRUCTURAL & CIVIL CONSULTANTS
Woolacotts
T + 61 2 82419900
MECHANICAL / ELECTRICAL / TRANSPORT CONSULTANTS
Shelmerdines Consulting Engineers
T + 61 2 9436 3021
HYDRAULIC CONSULTANT
AJ Whipps Consulting Group
T + 61 2 8923 8444
ACOUSTIC CONSULTANT
Wilkinson Murray
T + 61 2 9437 4611
NCC/BCA & ACCESS CONSULTANT
Design Confidence
T + 0425 146 027 / 0422 590 256
TRAFFIC CONSULTANT
Traffix
T + 61 2 8324 8700

NSW Nominated Architects: Robert Denton Reg. No. 5782, Alex Kibble Reg. No. 6015				
Do not scale drawings. Verify all dimensions on site. Notify architect of all discrepancies				
Rev	Date	Description	IB	RD
P1	07.07.16	Preliminary Issue for QS Costing	IB	RD
P2	11.07.16	Preliminary Issue to SEARS	IB	RD


Project

KELLYVILLE SOUTH PUBLIC
SCHOOL

Drawing Title

ROOF PLAN - STAGE 2

Proj. Dir	Proj. Arch	Drawn
RD	TP	HC
Job No.	Date	Scale
150851	MAY 12	1 : 200 @ B1

 

Drawing No.

Revision

AR-DA-S2 2004

P2

Tanner Kibble Denton Architects Pty Ltd
PO Box 660 Darlinghurst NSW 1300 Australia
Level 1, 19 Foster Street, Surry Hills NSW 2010 Australia
T +61 2 9281 4399
F +61 2 9281 4337
www.tkda.com.au



CLIENT

Department of Education

T + 61 2 9561 8287

F + 61 2 9561 8505

NSW

Education

Public Schools

PROJECT MANAGER

Coffey Projects

T + 61 2 9406 1000

QUANTITY SURVEYOR

MBM pl

T + 61 2 9270 1000

LANDSCAPE CONSULTANT

Context

T + 61 2 8244 8900

TOWN/FACILITY PLANNER

Urbis

T + 61 2 8233 9900

STRUCTURAL & CIVIL CONSULTANTS

Woolacotts

T + 61 2 82419900

MECHANICAL / ELECTRICAL / TRANSPORT CONSULTANTS

Shelmerdines Consulting Engineers

T + 61 2 9436 3021

HYDRAULIC CONSULTANT

AJ Whipps Consulting Group

T + 61 2 8923 8444

ACOUSTIC CONSULTANT

Wilkinson Murray

T + 61 2 9437 4611

NCC/BCA & ACCESS CONSULTANT





Design Confidence

T + 0425 146 027 / 0422 590 256

TRAFFIC CONSULTANT

Traffix

T + 61 2 8324 8700

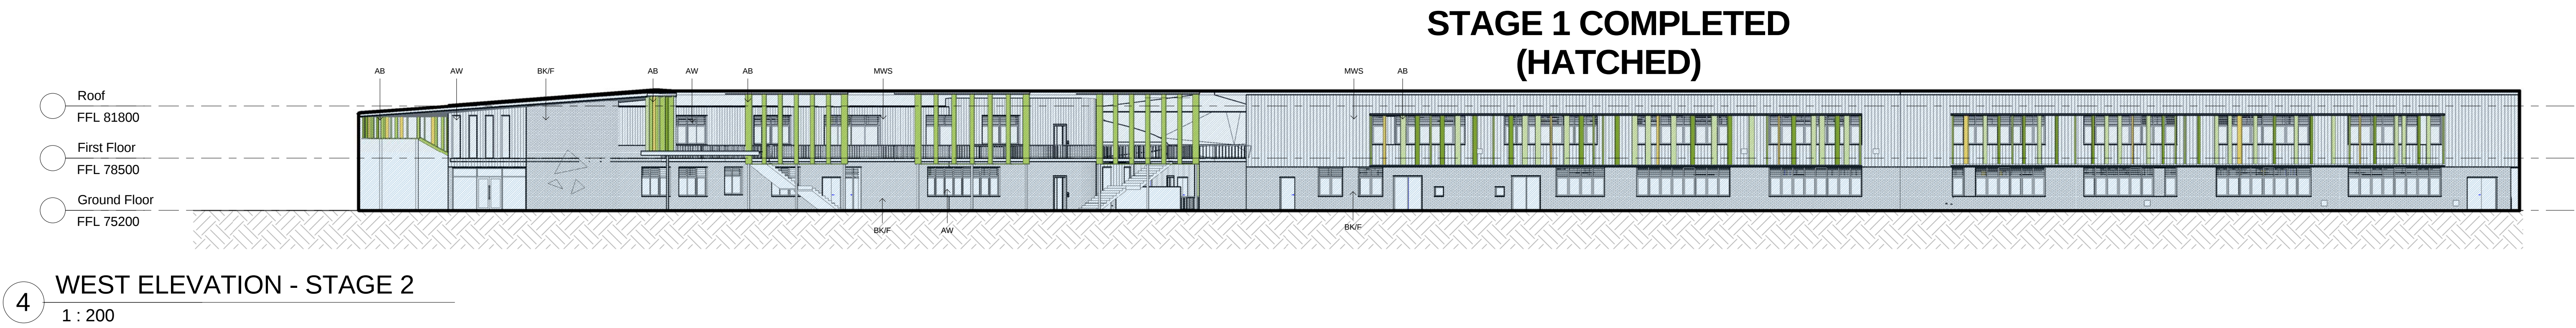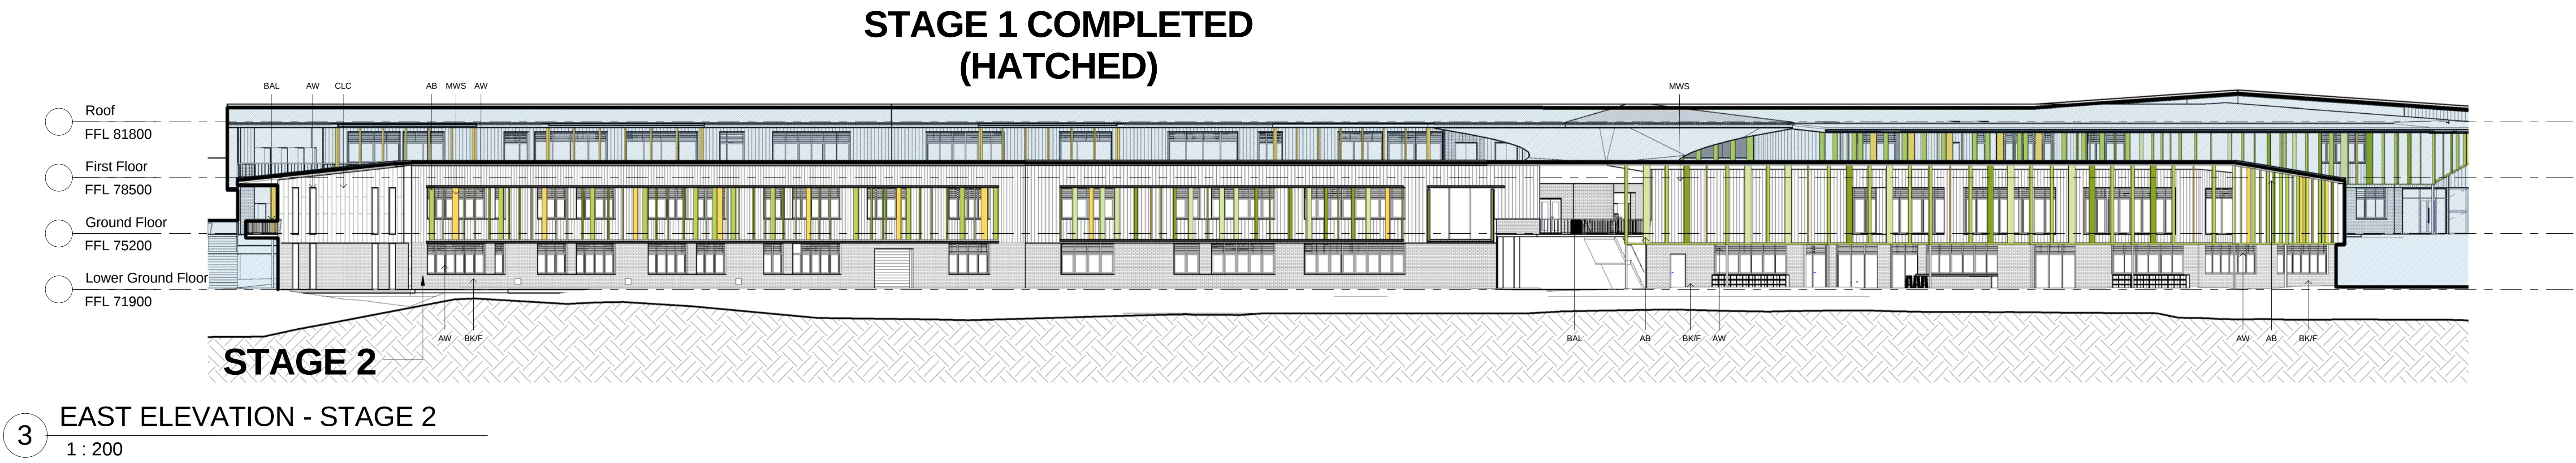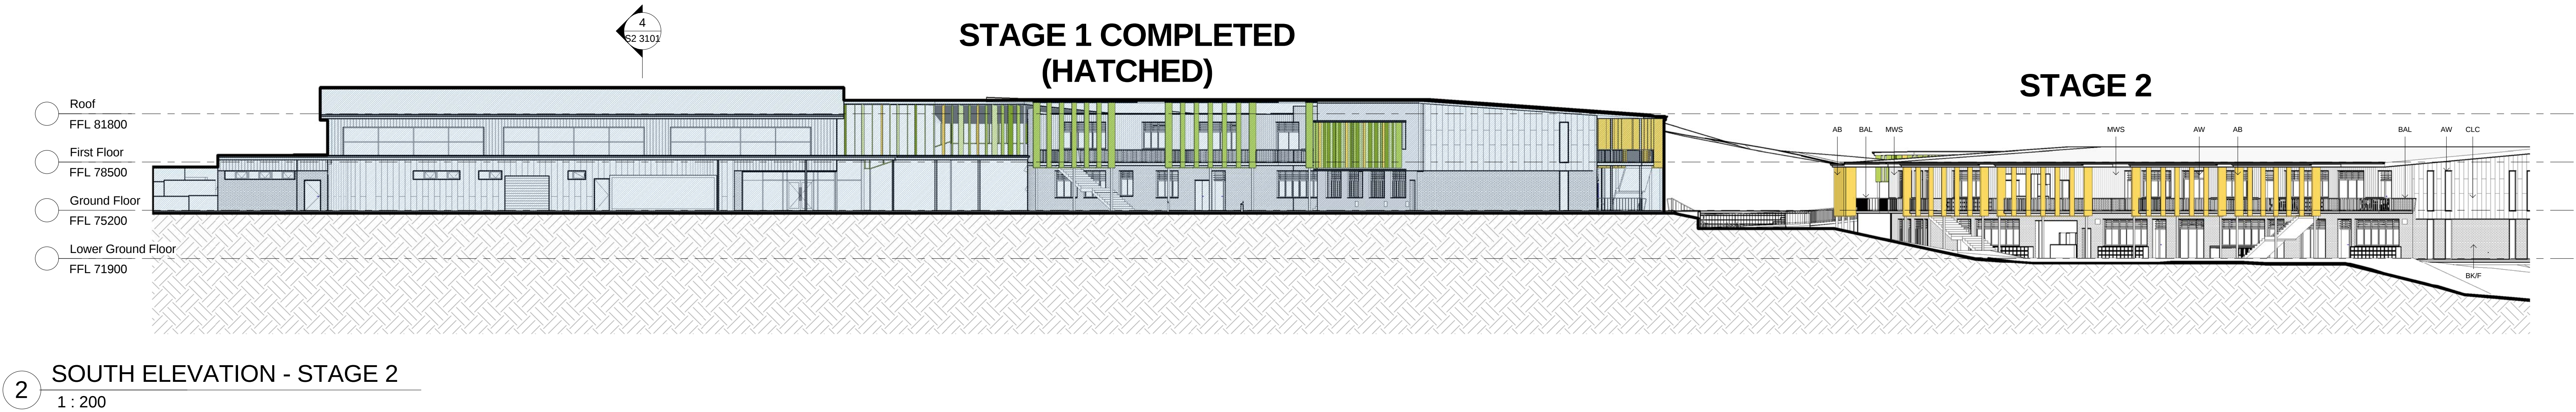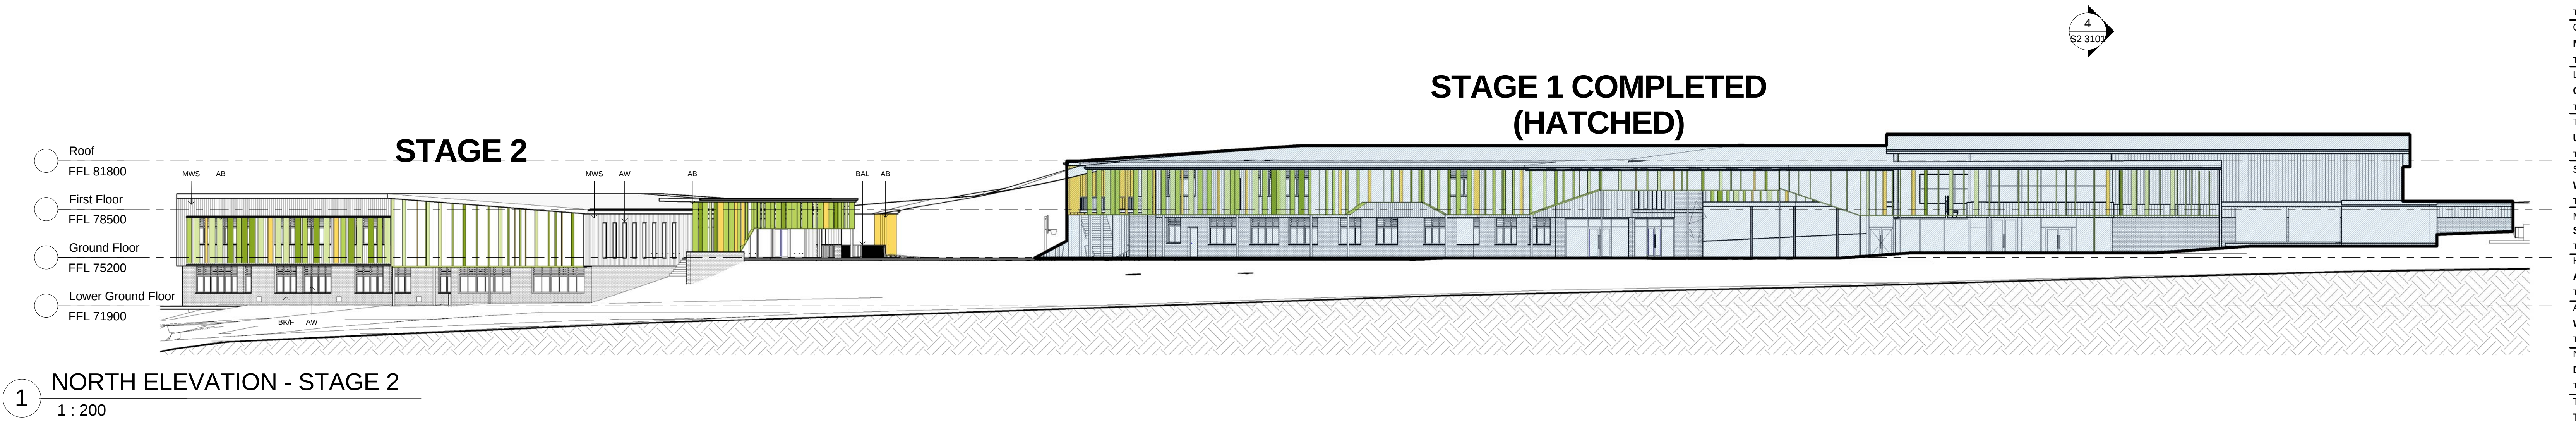

NSW Nominated Architects: Robert Denton Reg. No. 5782, Alex Kibble Reg. No. 6015
Do not scale drawings. Verify all dimensions on site. Notify architect of all discrepancies

Rev	Date	Description	Checked	Auth.
P1	07.07.16	Preliminary Issue for QS Costing	IB	RD
P2	11.07.16	Preliminary Issue to SEARS	IB	RD

Project

KELLYVILLE SOUTH PUBLIC SCHOOL

Drawing Title

ELEVATIONS - STAGE 2

Proj. Dir	Proj. Arch	Drawn
RD	TP	TP
Job No.	Date	Scale
150851	MAY 12	1 : 200 @ B1

Drawing No.

AR-DA-S2 3001

Revision

P2

Tanner Kibble Denton Architects Pty Ltd

PO Box 660 Darlinghurst NSW 1300 Australia

Level 1, 19 Foster Street, Surry Hills NSW 2010 Australia

T +61 2 9281 4399





F +61 2 9281 4337

www.tkda.com.au

TKD

Architects

Tanner Kibble Denton

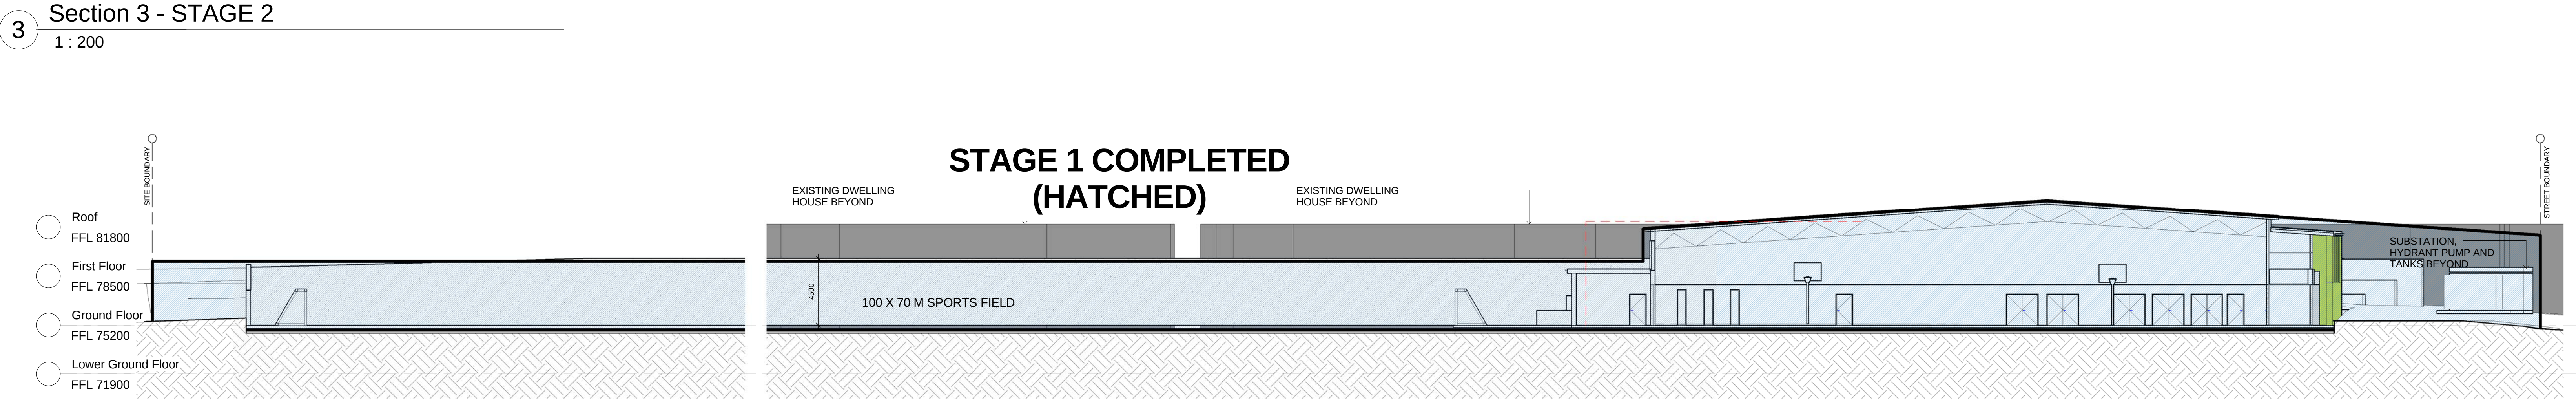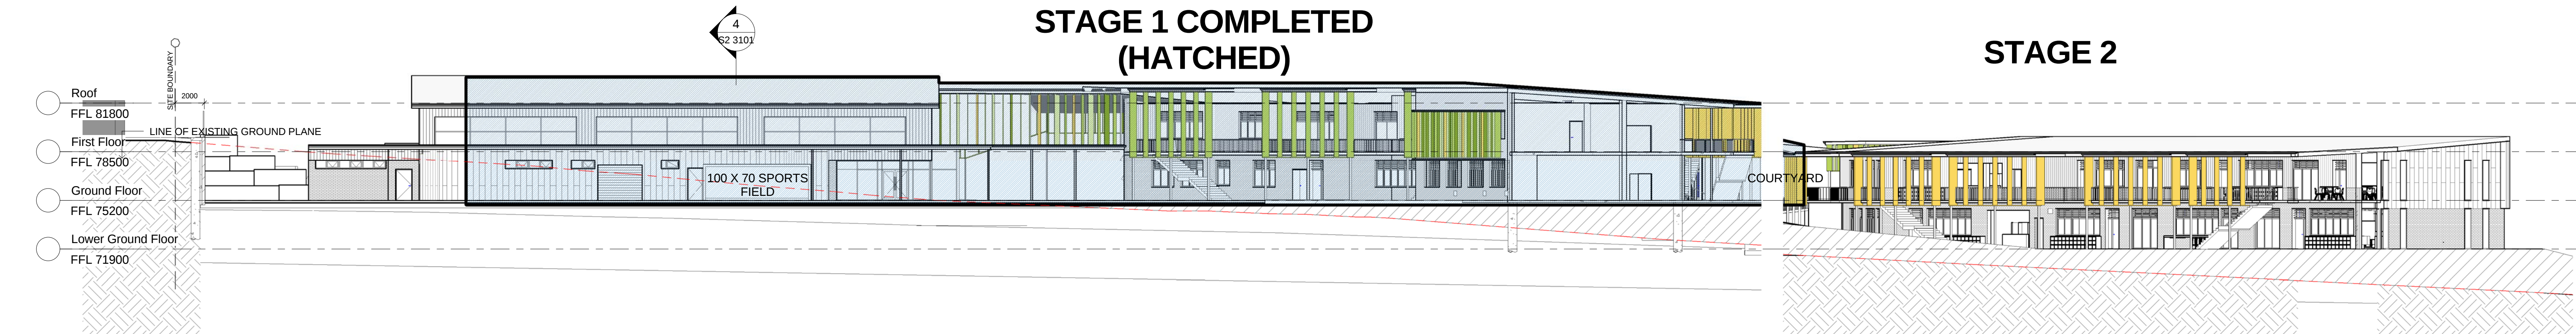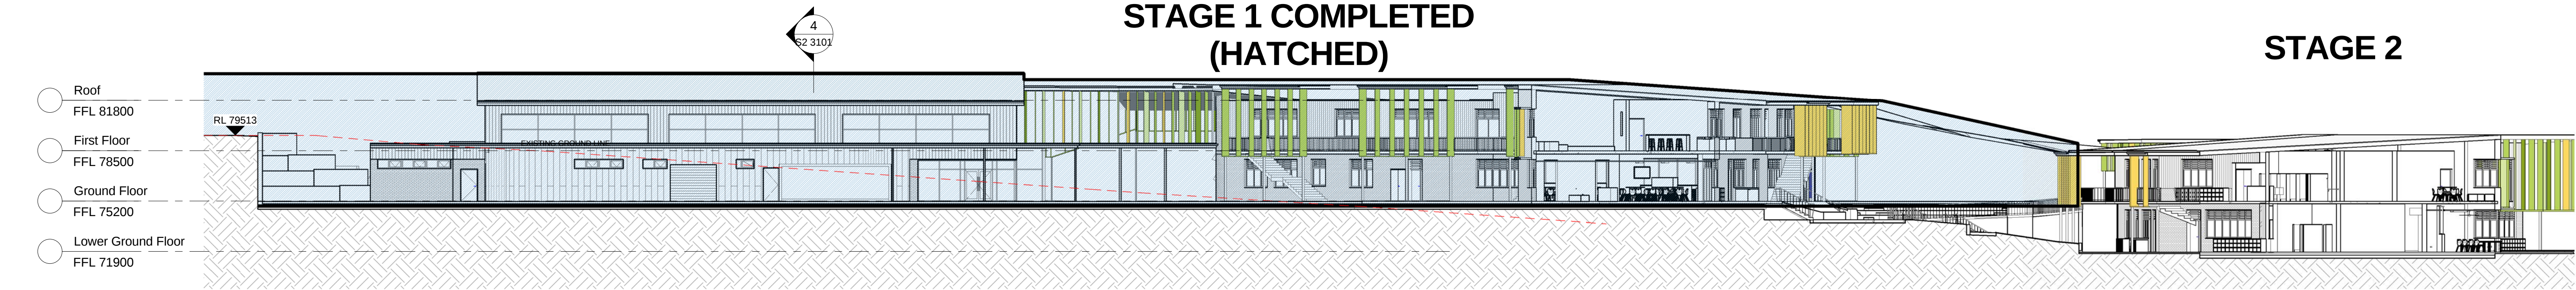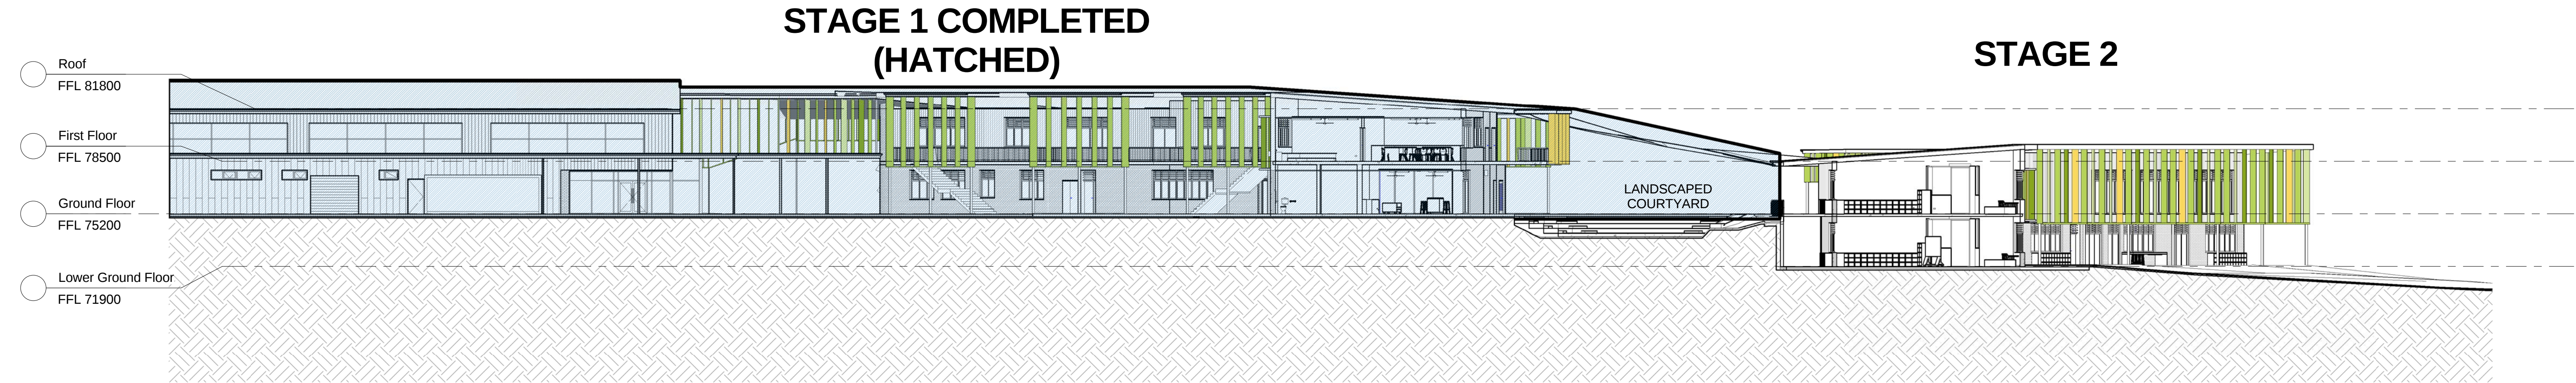


NSW Nominated Architects: Robert Denton Reg. No. 5782, Alex Kibble Reg. No. 6015
Do not scale drawings. Verify all dimensions on site. Notify architect of all discrepancies


Rev	Date	Description	Checked	Auth.
P1	11.07.16	Preliminary Issue to SEARS	IB	RD

Project		
KELLYVILLE SOUTH PUBLIC SCHOOL		
Drawing Title		
SECTIONS - STAGE 2		
Proj. Dir	Proj. Arch	Drawn
RD	TP	TP
Job No.	Date	Scale
150851	MAY 12	1 : 200 @ B1
Drawing No.		Revision
AR-DA-S2 3101		P1


Tanner Kibble Denton Architects Pty Ltd
PO Box 660 Darlinghurst NSW 1300 Australia
Level 1, 19 Foster Street, Surry Hills NSW 2010 Australia
T +61 2 9281 4399
F +61 2 9281 4337
www.tkda.com.au

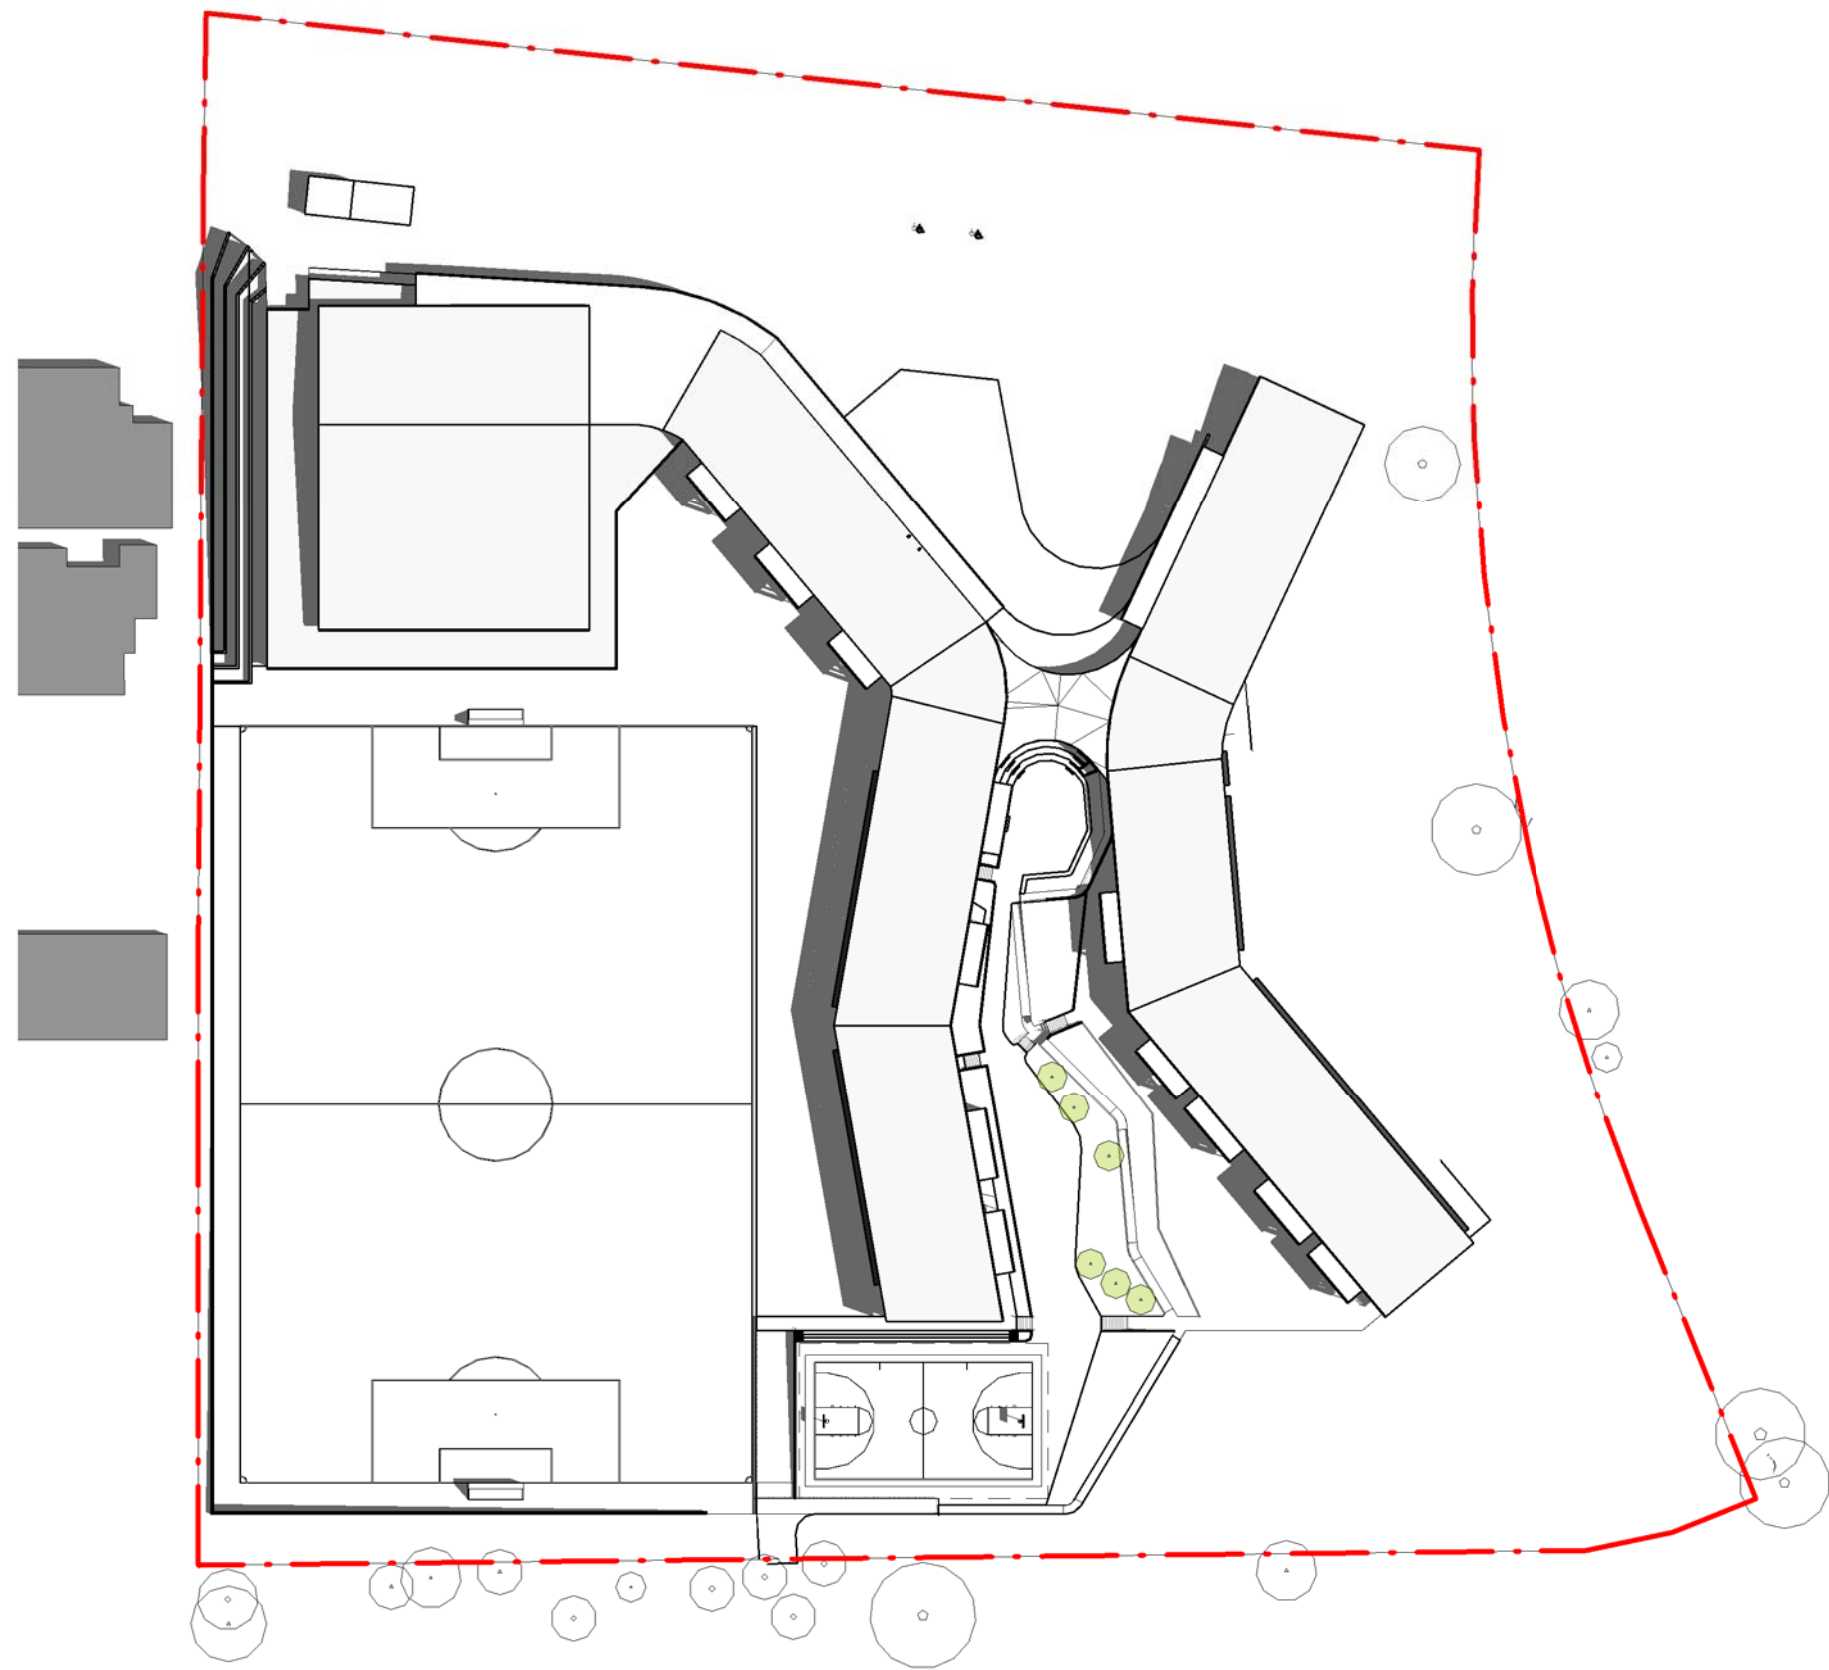


1 S2 - Summer 09.00
1 : 1000

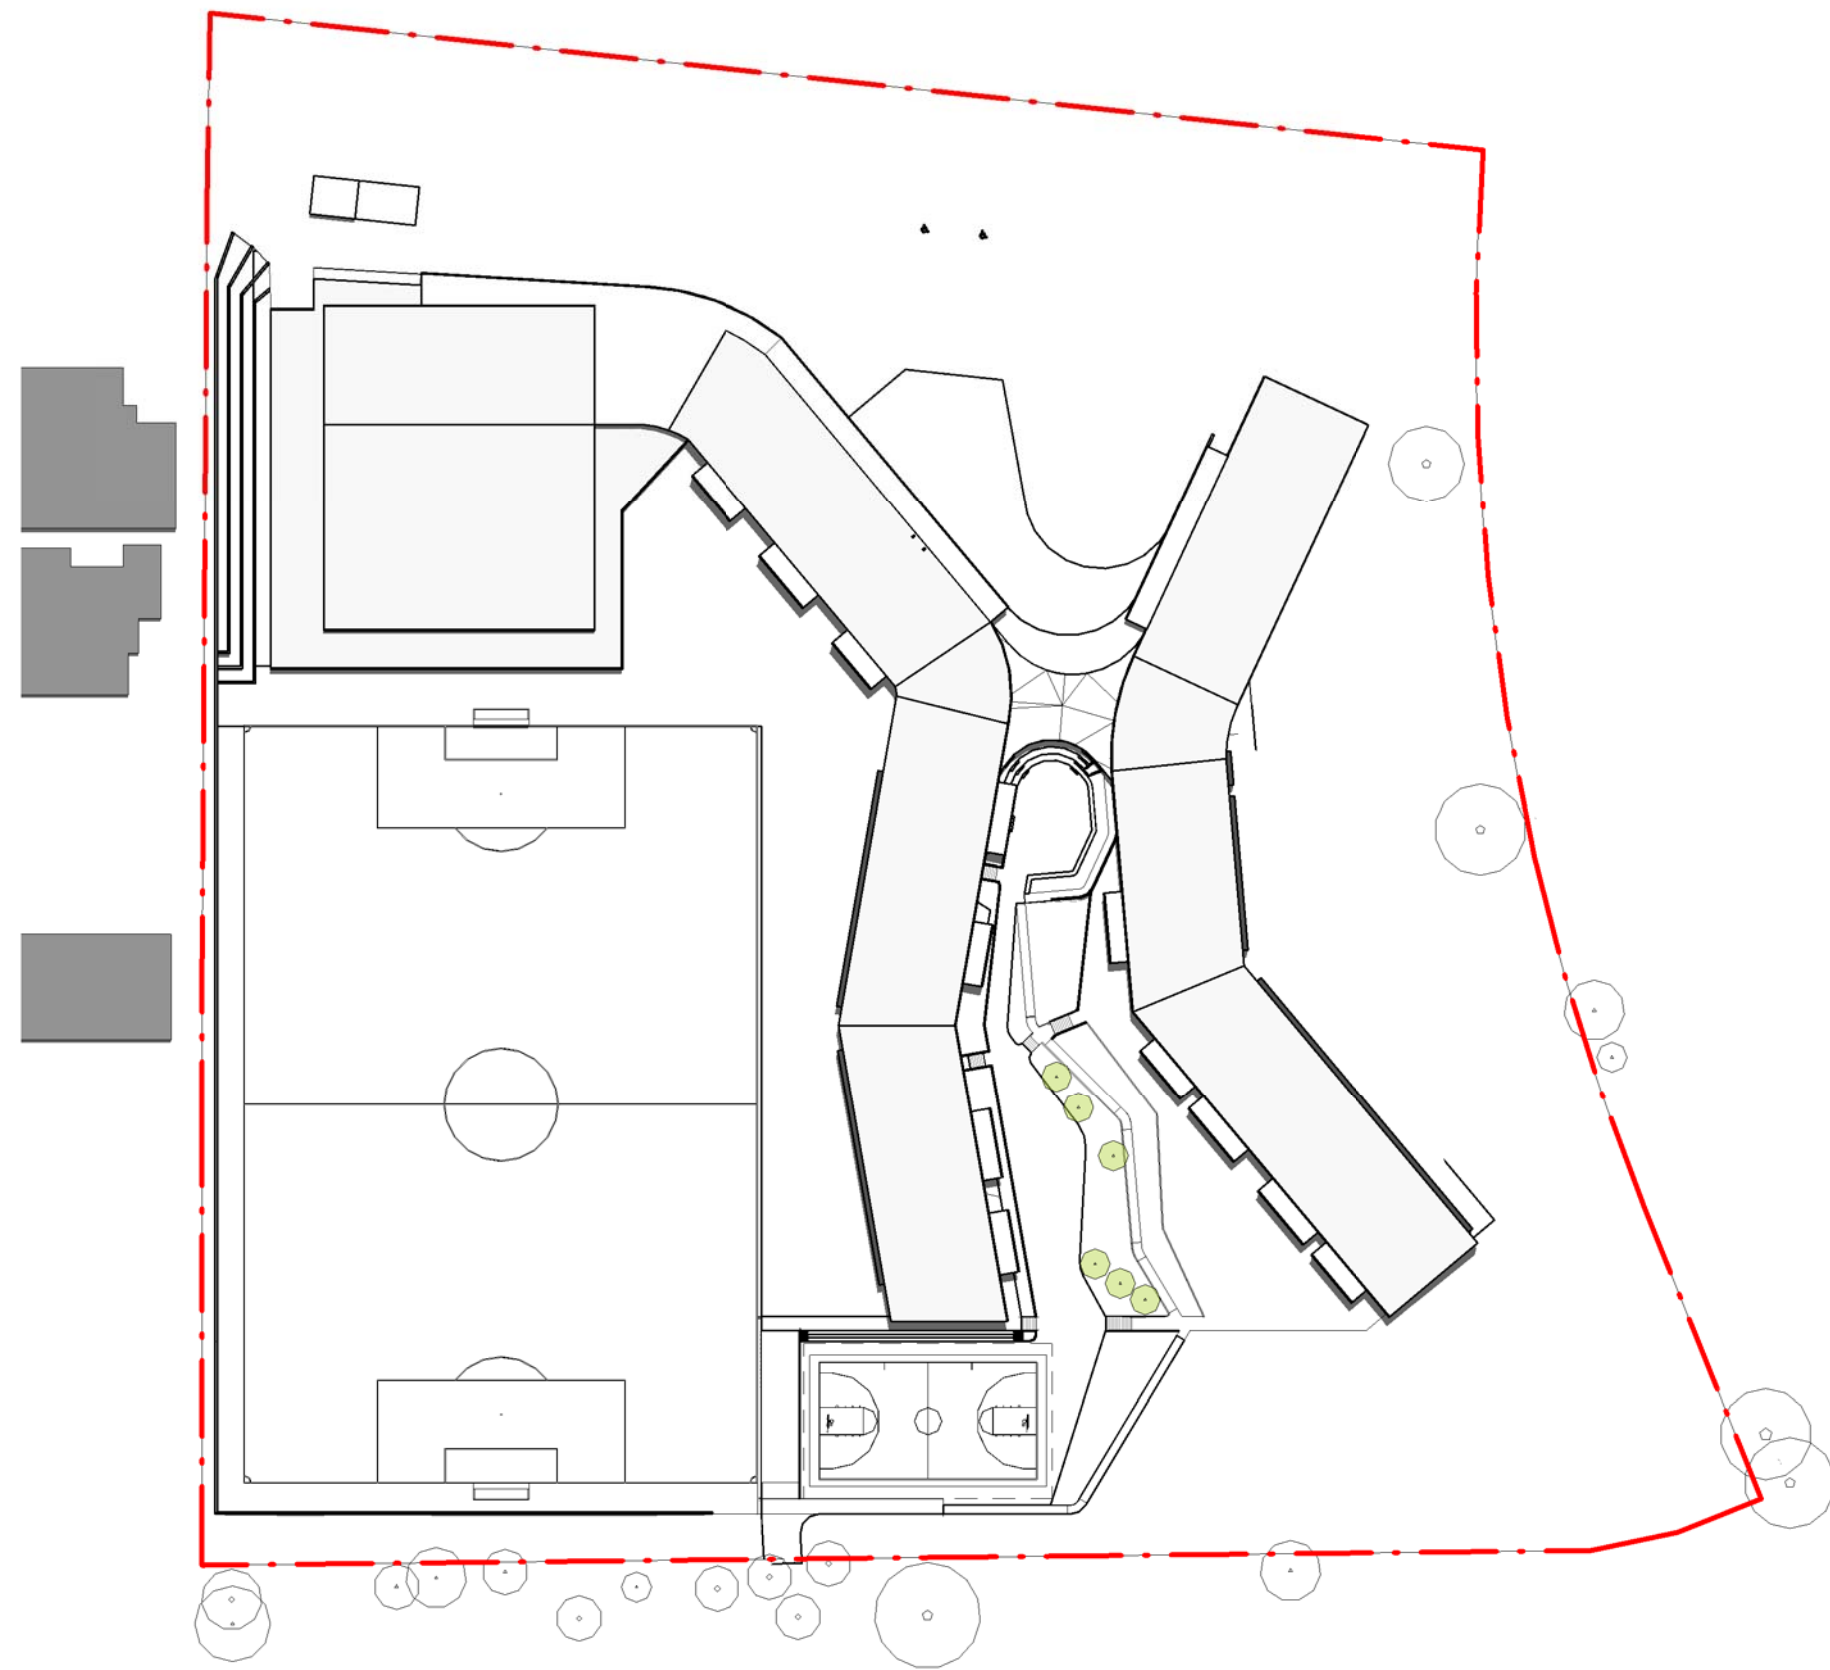


2 S2 - Summer 12.00
1 : 1000

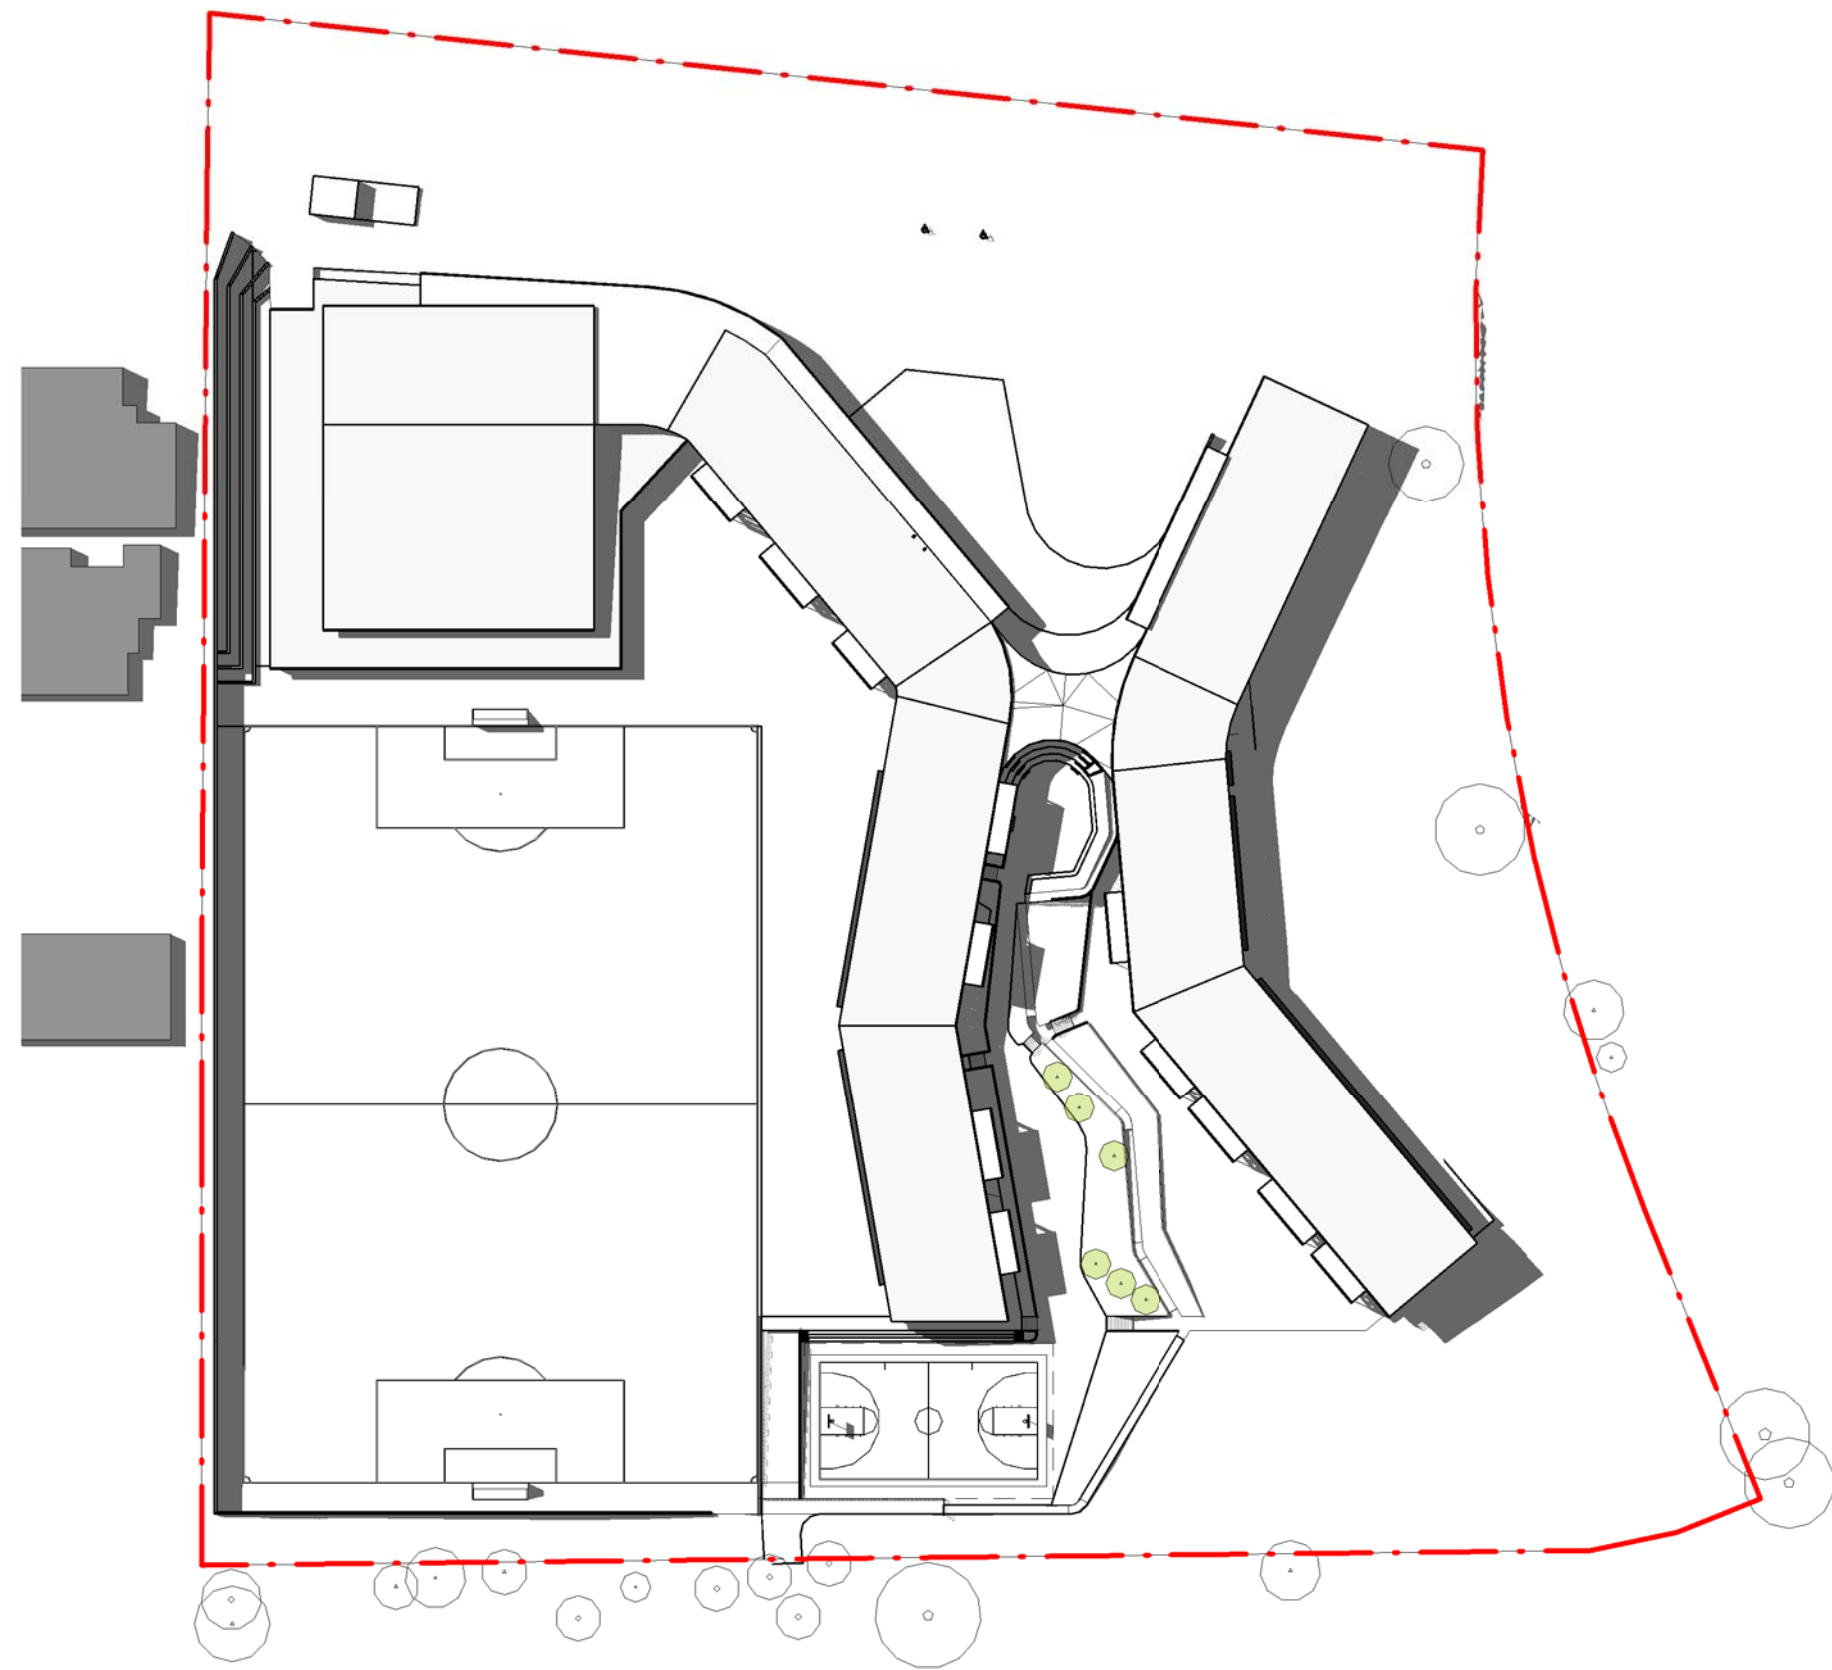


3 S2 - Summer 15.00
1 : 1000

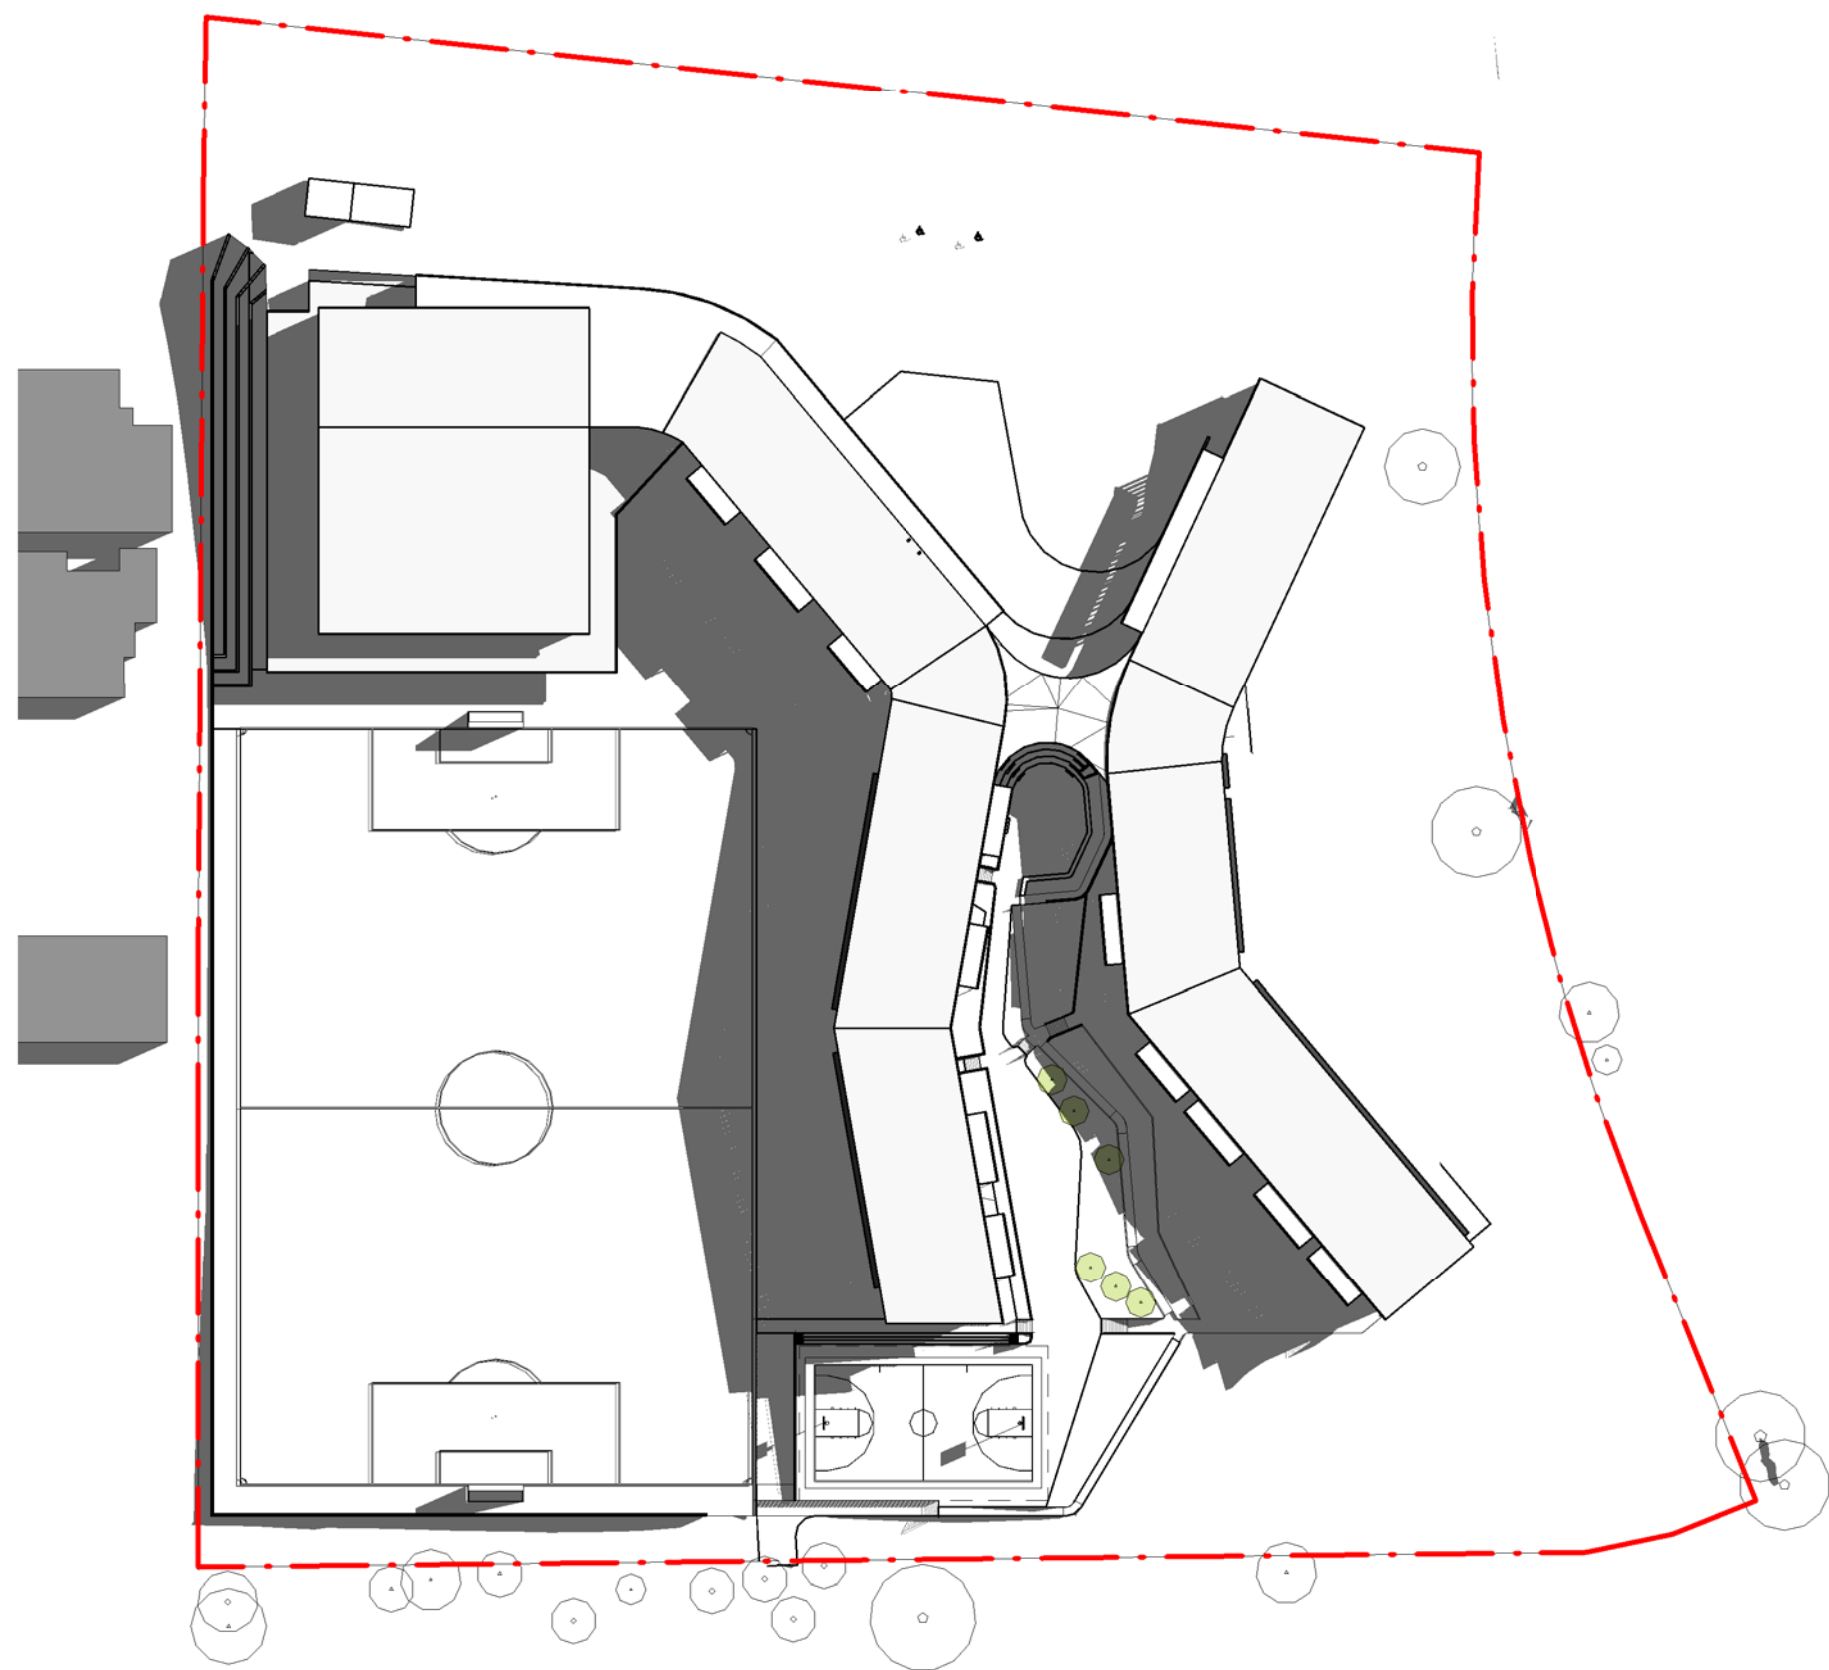

4 S2 - Winter 09.00
1 : 1000

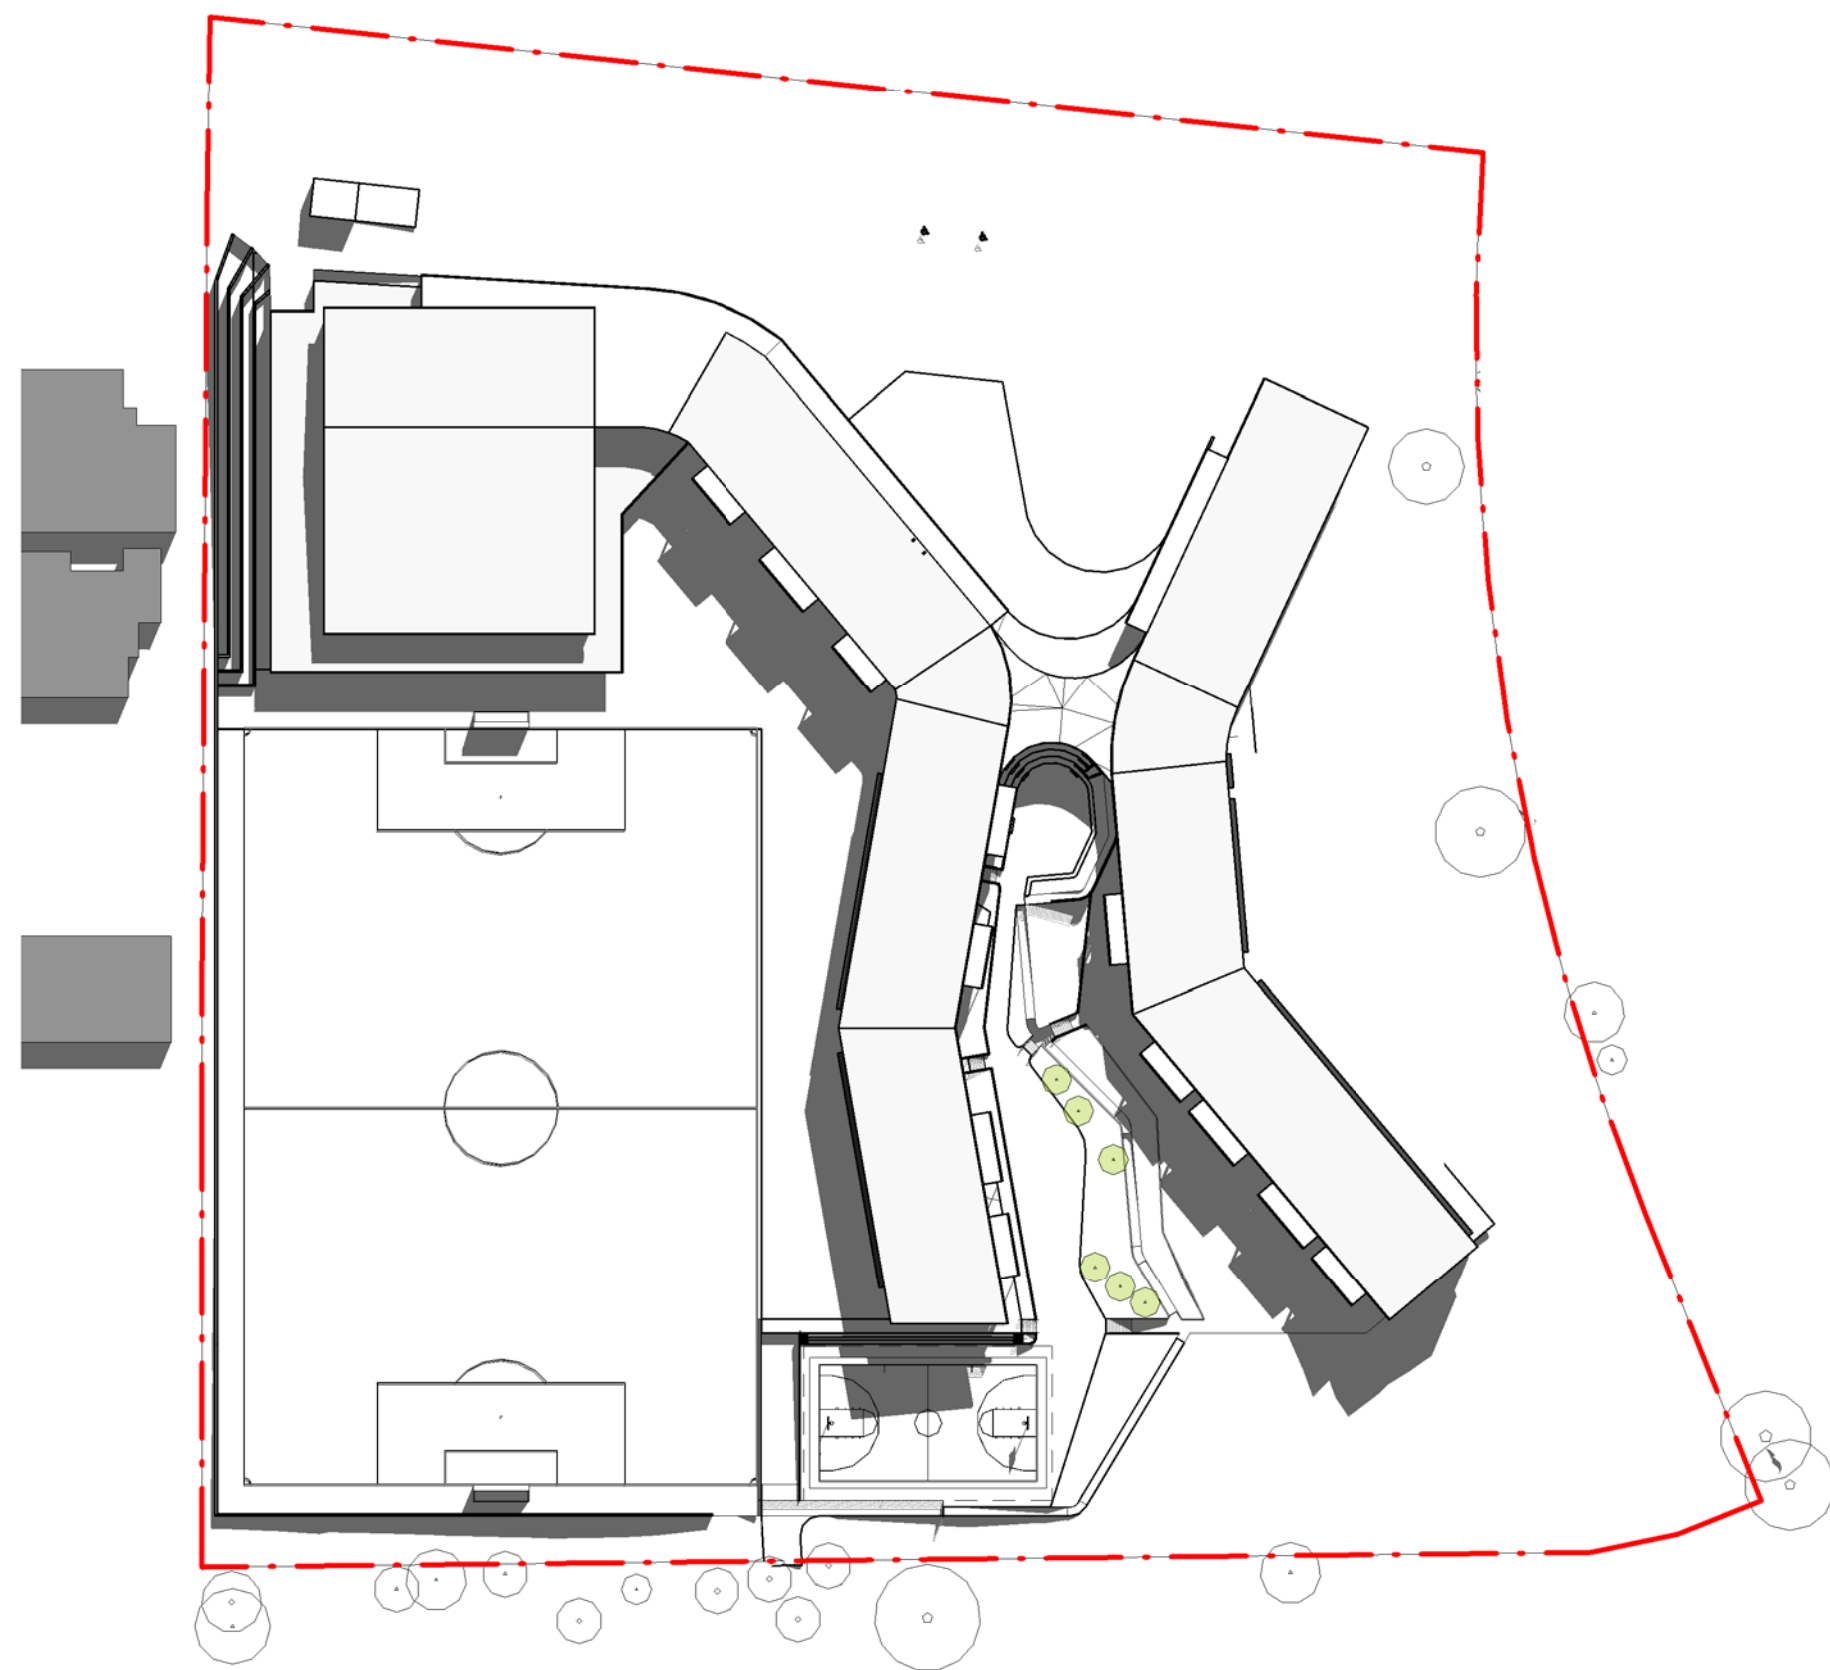

5 S2 - Winter 12.00
1 : 1000

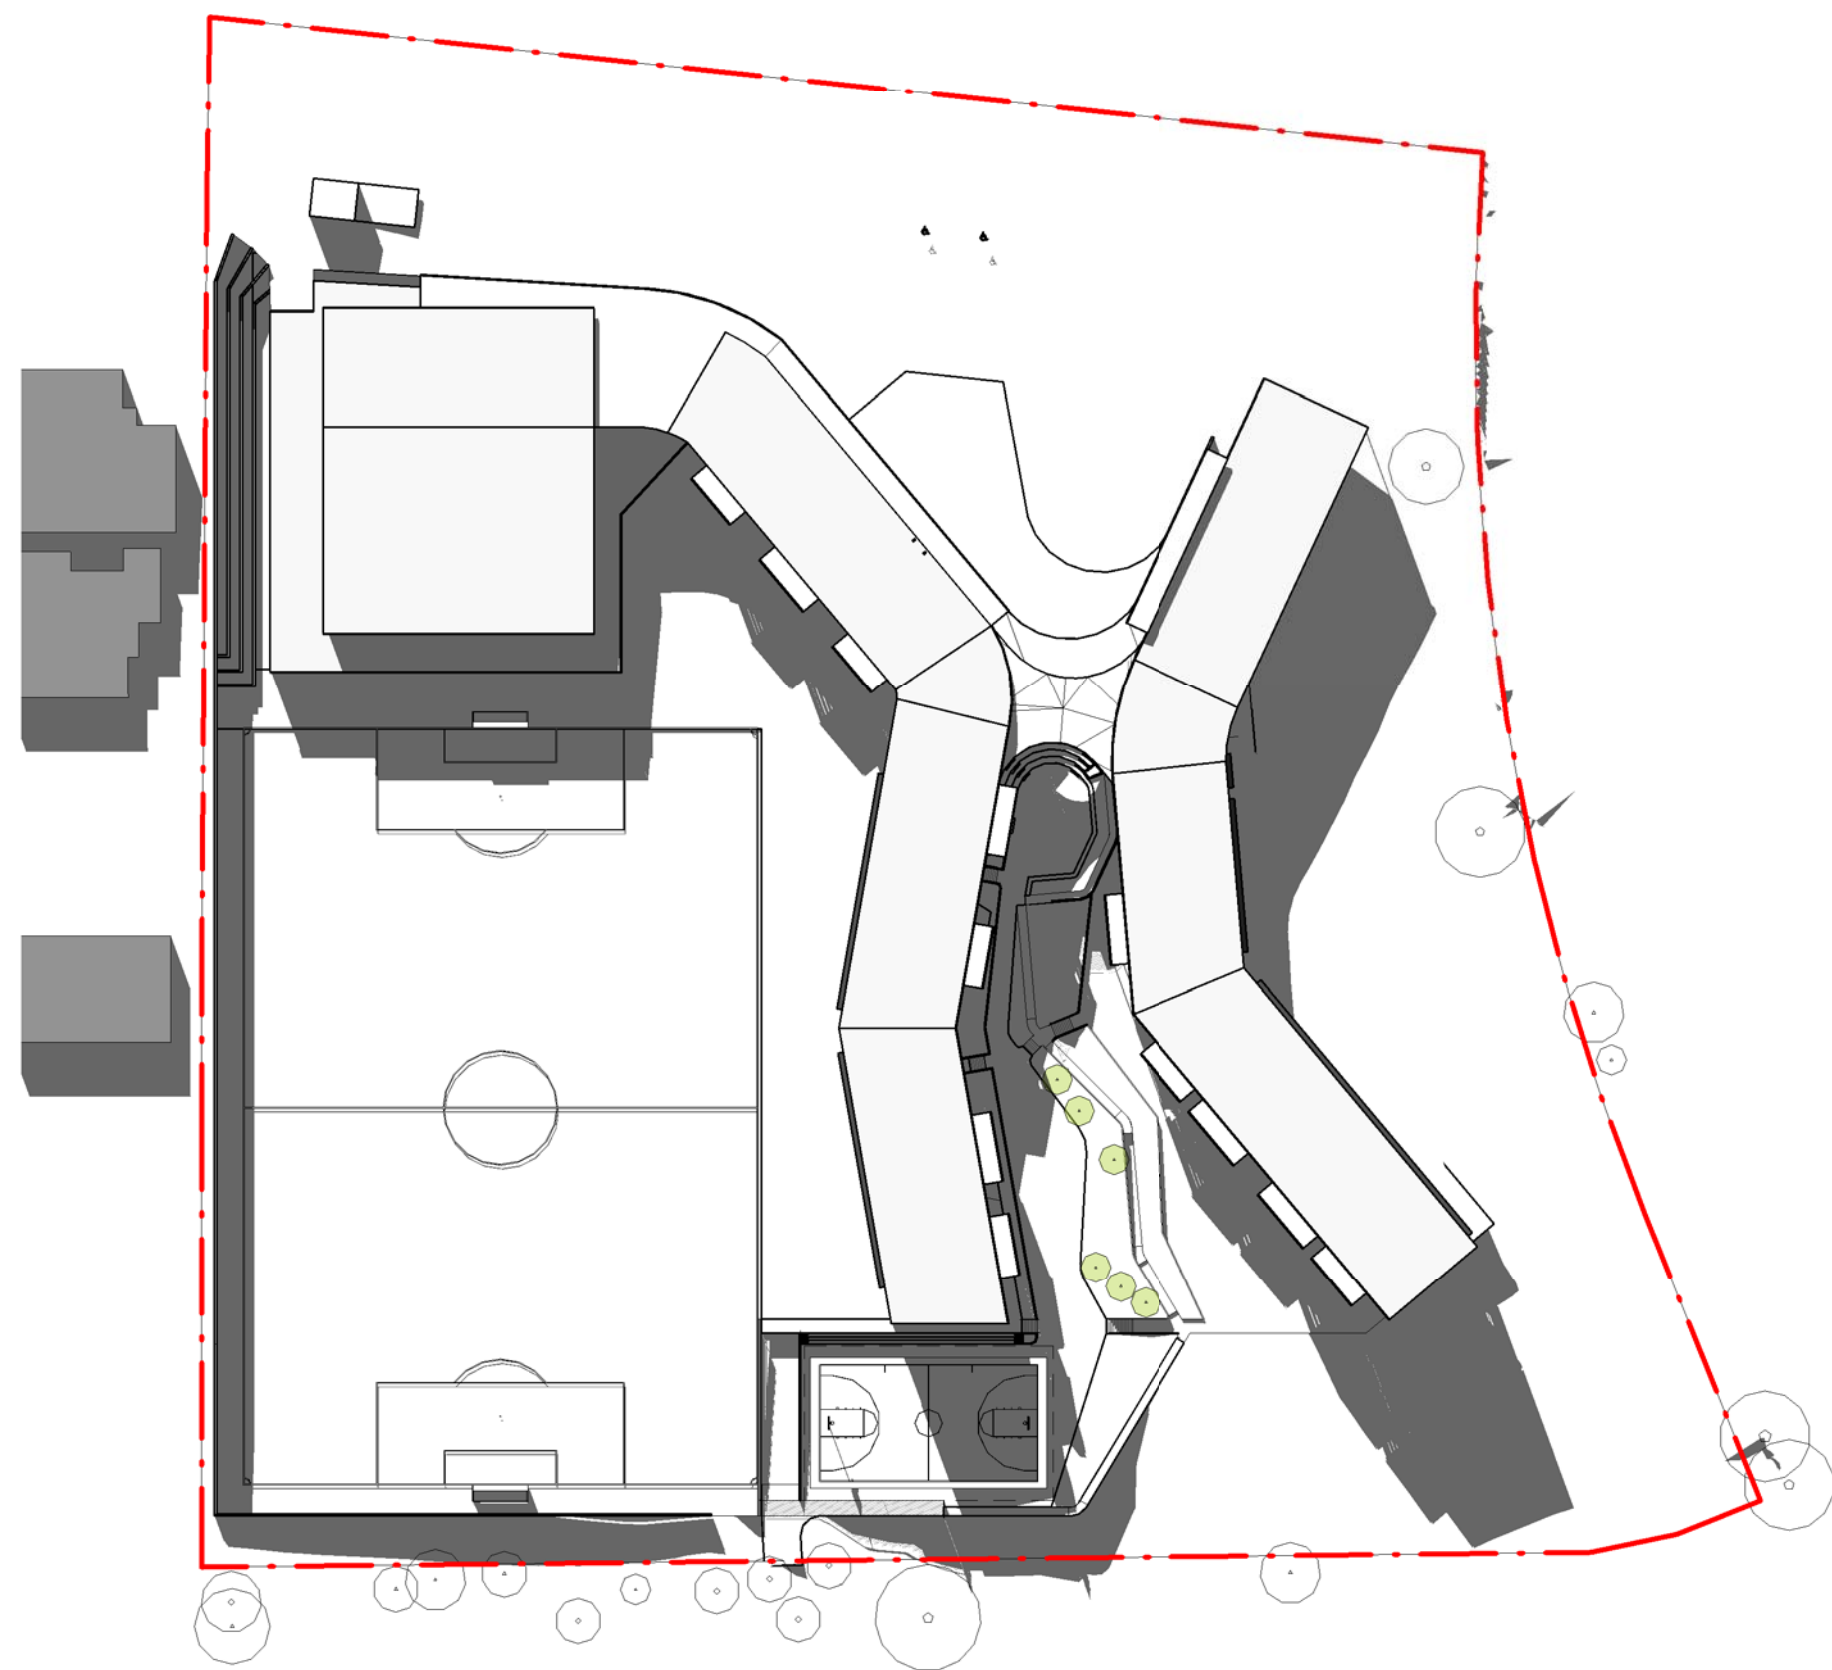

6 S2 - Winter 15.00
1 : 1000

CLIENT
Department of Education
T + 61 2 9561 8287 F + 61 2 9561 8505
PROJECT MANAGER
Coffey Projects
T + 61 2 9406 1000
QUANTITY SURVEYOR
MBM pl
T + 61 2 9270 1000
LANDSCAPE CONSULTANT
Context
T + 61 2 8244 8900
TOWN/FACILITY PLANNER
Urbis
T + 61 2 8233 9900
STRUCTURAL & CIVIL CONSULTANTS
Woolacotts
T + 61 2 82419900
MECHANICAL / ELECTRICAL / TRANSPORT CONSULTANTS
Shelmerdines Consulting Engineers
T + 61 2 9436 3021
HYDRAULIC CONSULTANT
AJ Whipples Consulting Group
T + 61 2 8923 8444
ACOUSTIC CONSULTANT
Wilkinson Murray
T + 61 2 9437 4611
NCC/BCA & ACCESS CONSULTANT
Design Confidence
T + 0425 146 027 / 0422 590 256
TRAFFIC CONSULTANT
Traffic
T + 61 2 8324 8700

NSW Nominated Architects: Robert Denton Reg. No. 5782, Alex Kibble Reg. No. 6015				
Do not scale drawings. Verify all dimensions on site. Notify architect of all discrepancies				
Rev	Date	Description	Checked	Auth.
P1	11.07.16	Preliminary Issue to SEARS	IB	RD


Project

KELLYVILLE SOUTH PUBLIC
SCHOOL

Drawing Title

SHADOW DIAGRAMS - STAGE 2

Proj. Dir	Proj. Arch	Drawn
RD	TP	SG
Job No.	Date	Scale
150851	MAY 12	1 : 1000 @ B1

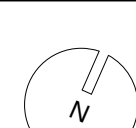

Drawing No.

Revision

AR-DA-S2 7001

P1

Tanner Kibble Denton Architects Pty Ltd
PO Box 660 Darlinghurst NSW 1300 Australia
Level 1, 19 Foster Street, Surry Hills NSW 2010 Australia
T +61 2 9281 4399
F +61 2 9281 4337
www.tkda.com.au





1 PERSPECTIVE 01 - EAST ELEVATION S2



4 PERSPECTIVE 04 - SCHOOL ENTRY S2




2 PERSPECTIVE 02 - WEST ELEVATION S2




5 PERSPECTIVE 05 - SOUTH ENTRY S2



3 PERSPECTIVE 03 - LIBRARY WING S2

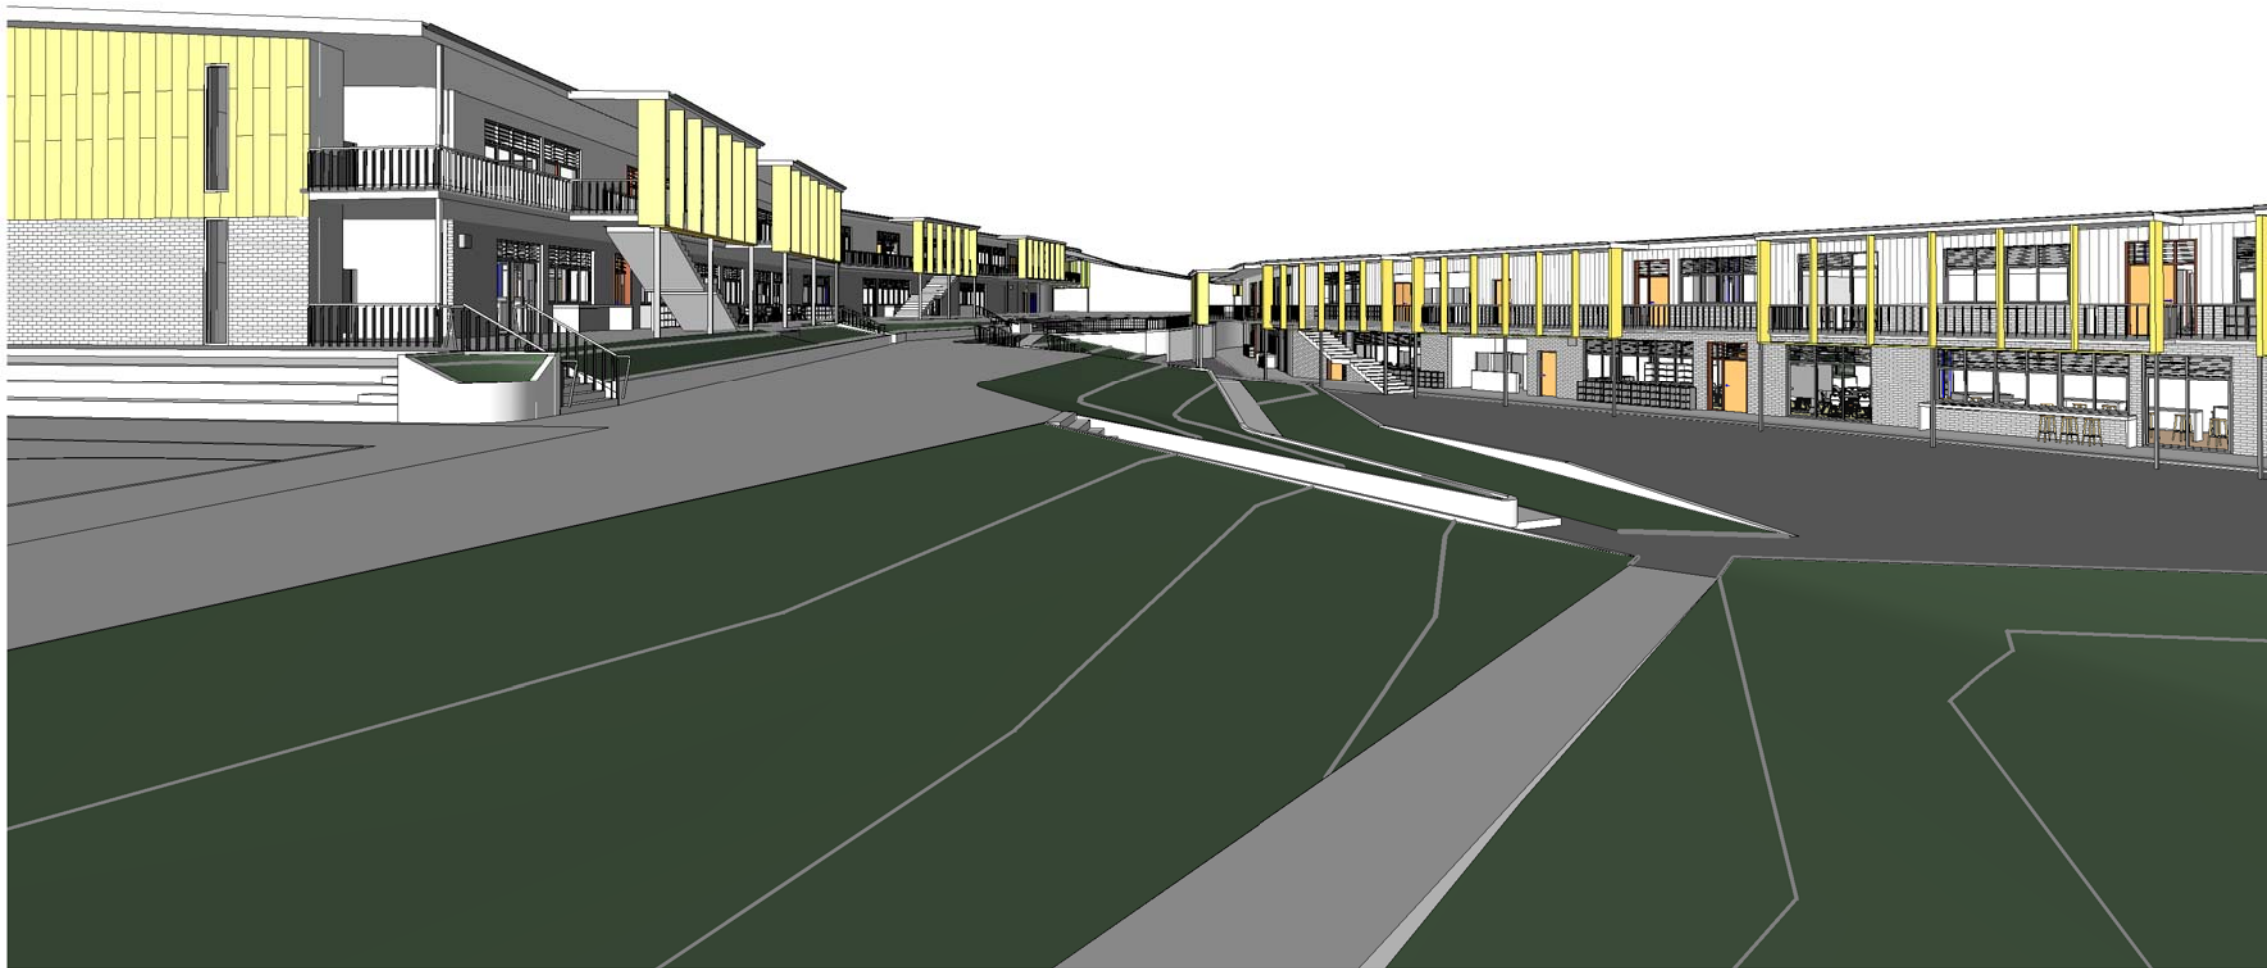

6 PERSPECTIVE 06 - UPPER COURTYARD S2

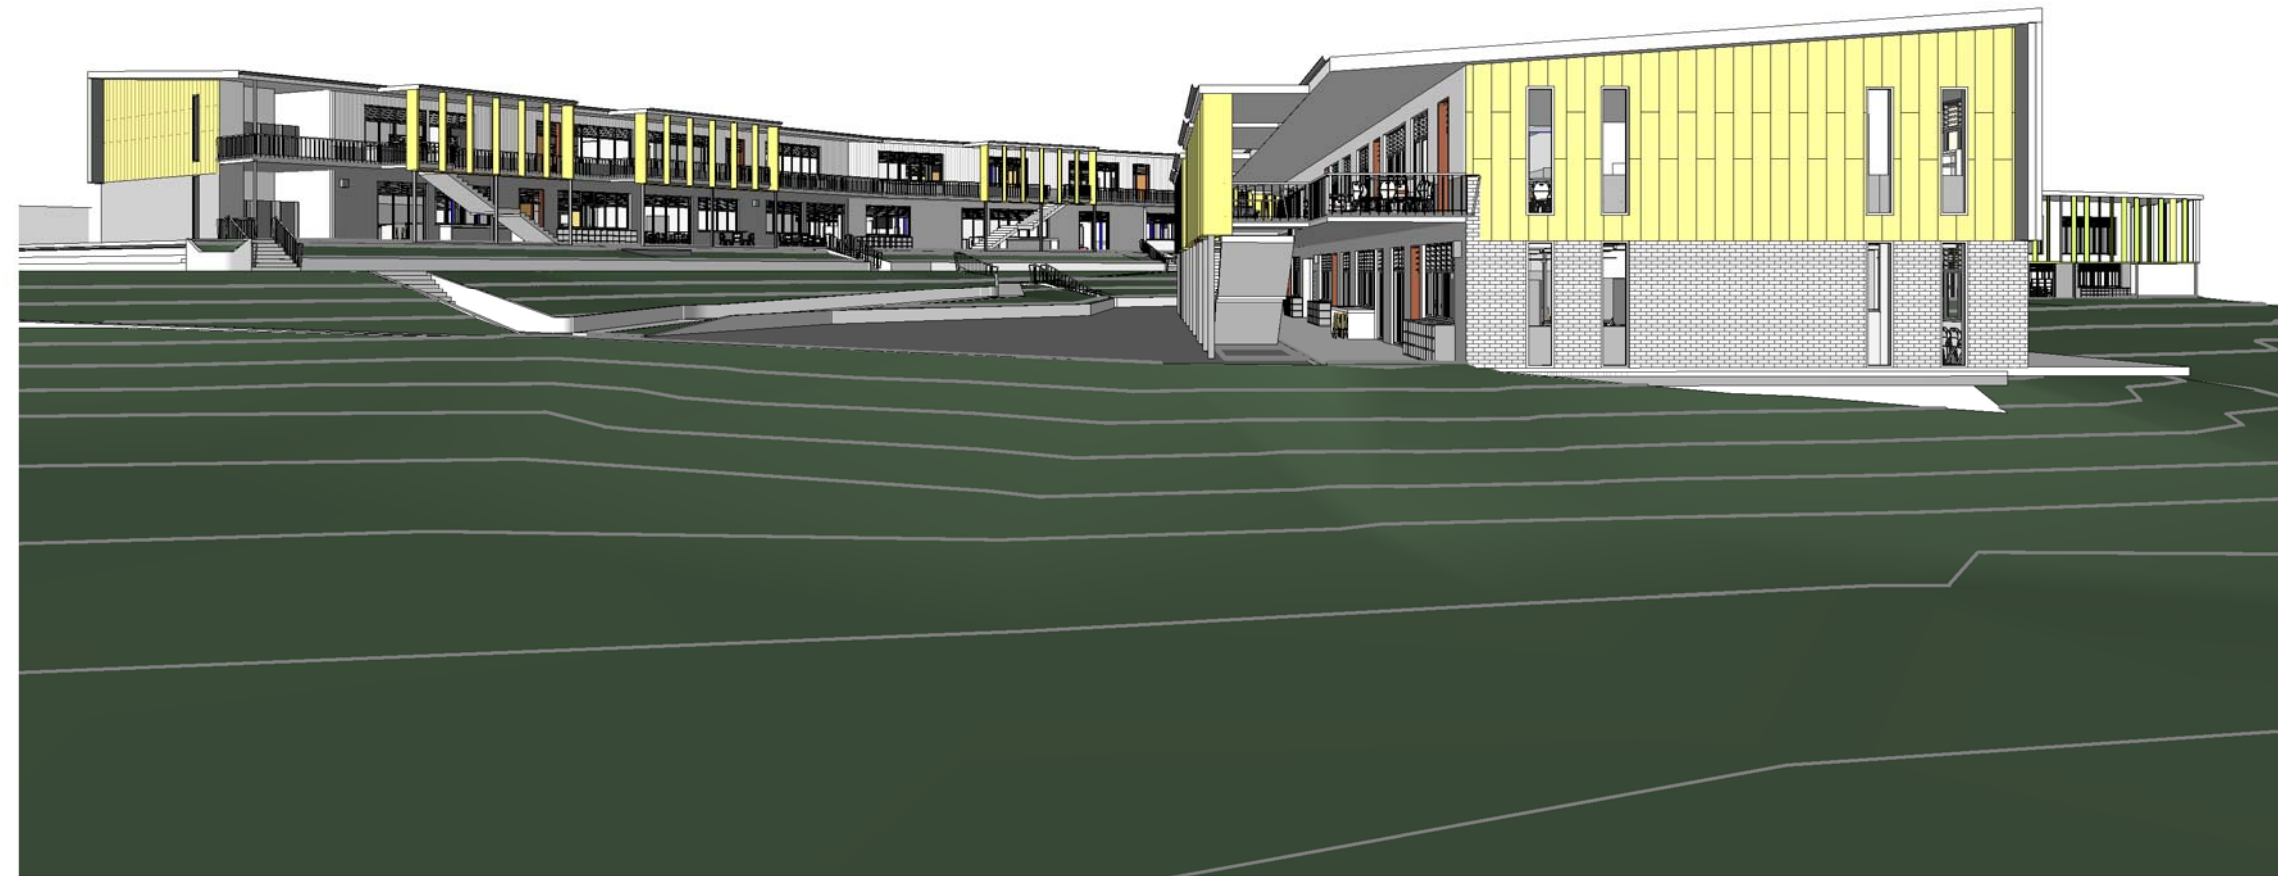

7 PERSPECTIVE 07 - LOWER COURTYARD S2

CLIENT
Department of Education
T + 61 2 9561 8287 F + 61 2 9561 8505
PROJECT MANAGER
Coffey Projects
QUANTITY SURVEYOR
MBM pl
T + 61 2 9270 1000
LANDSCAPE CONSULTANT
Context
T + 61 2 8244 8900
TOWN/FACILITY PLANNER
Urbis
T + 61 2 8233 9900
STRUCTURAL & CIVIL CONSULTANTS
Woolacotts
T + 61 2 82419900
MECHANICAL / ELECTRICAL / TRANSPORT CONSULTANTS
Shelmerdines Consulting Engineers
T + 61 2 9436 3021
HYDRAULIC CONSULTANT
AJ Whipples Consulting Group
T + 61 2 8923 8444
ACOUSTIC CONSULTANT
Wilkinson Murray
T + 61 2 9437 4611
NCC/BCA & ACCESS CONSULTANT
Design Confidence
T + 0425 146 027 / 0422 590 256
TRAFFIC CONSULTANT
Traffix
T + 61 2 8324 8700

NSW Nominated Architects: Robert Denton Reg. No. 5782, Alex Kibble Reg. No. 6015					
Do not scale drawings. Verify all dimensions on site. Notify architect of all discrepancies					
Rev	Date	Description	10	20	30
			40	50	
P1	11.07.16	Preliminary Issue to SEARS	IB	RD	

Project		
KELLYVILLE SOUTH PUBLIC SCHOOL		
Drawing Title		
PERSPECTIVE IMAGES 1 - STAGE 2		
Proj. Dir	Proj. Arch	Drawn
RD	TP	TP
Job No.	Date	Scale
150851	MAY 12	@ B1
Drawing No.	Revision	
AR-DA-S2 7201	P1	

Tanner Kibble Denton Architects Pty Ltd
PO Box 660 Darlinghurst NSW 1300 Australia
Level 1, 19 Foster Street, Surry Hills NSW 2010 Australia
T +61 2 9281 4399
F +61 2 9281 4337
www.tkda.com.au



TKD Architects
Tanner Kibble Denton