

KELLYVILLE SOUTH PUBLIC SCHOOL

DEPARTMENT OF EDUCATION

21-23 FAIRWAY DRIVE, KELLYVILLE
150851

DRAWING LIST

DRAWING NO.	DRAWING TITLE	SCALE	REVISION
AR SSD -0000	COVER SHEET / LOCATION DIAGRAM	AS INDICATED	B
AR SSD -1001	SITE ANALYSIS PLAN	1:500	A
AR SSD -1201	PROPOSED SITE PLAN	1:500	C
AR SSD -2001	LOWER GROUND FLOOR PLAN	1:200	B
AR SSD -2002	GROUND FLOOR PLAN (01/02)	1:200	C
AR SSD -2003	GROUND FLOOR PLAN (02/02)	1:200	C
AR SSD -2004	FIRST FLOOR PLAN	1:200	C
AR SSD -2005	ROOF PLAN	1:200	C
AR SSD -3001	ELEVATIONS	1:200	C
AR SSD -3101	SECTIONS	1:200	C
AR SSD -7101	SHADOW DIAGRAMS	AS INDICATED	B
AR SSD -7201	PERSPECTIVE IMAGES 1	AS INDICATED	C
AR SSD -7202	PERSPECTIVE IMAGES 2	AS INDICATED	C
AR SSD -7203	PHOTOMONTAGES	AS INDICATED	A
AR SSD -7300	EXTERNAL FINISHES AND COLOURS	AS INDICATED	A



LOCATION DIAGRAM
N.T.S.


CLIENT
Department of Education
T + 61 2 9561 8287 F + 61 2 9561 8505
PROJECT MANAGER
Coffey Projects
T + 61 2 9406 1000
QUANTITY SURVEYOR
MBM pl
T + 61 2 9270 1000
LANDSCAPE CONSULTANT
Context
T + 61 2 8244 8900
TOWN/FACILITY PLANNER
Urbis
T + 61 2 8233 9900
STRUCTURAL & CIVIL CONSULTANTS
Woolacotts
T + 61 2 82419900
MECHANICAL / ELECTRICAL / TRANSPORT CONSULTANTS
Shelmerdines Consulting Engineers
T + 61 2 9436 3021
HYDRAULIC CONSULTANT
AJ Whipps Consulting Group
T + 61 2 8923 8444
ACOUSTIC CONSULTANT
Wilkinson Murray
T + 61 2 9437 4611
NCC/BCA & ACCESS CONSULTANT
Design Confidence
T + 0425 146 027 / 0422 590 256
TRAFFIC CONSULTANT
Traffix
T + 61 2 8324 8700

NSW Nominated Architects: Robert Denton Reg. No. 5782, Alex Kibble Reg. No. 6015					
Do not scale drawings. Verify all dimensions on site. Notify architect of all discrepancies					
Rev	Date	Description	Checked	Auth.	
A	09.02.17	Issue for SSD	IB	RD	
B	23.06.17	Issue for SSD	IB	RD	

Project		
KELLYVILLE SOUTH PUBLIC SCHOOL		
Drawing Title		
COVER SHEET / LOCATION DIAGRAM		
Proj. Dir	Proj. Arch	Drawn
RD	RS	SG
Job No.	Date	Scale
150851	MAY 12	
Drawing No.		Revision
AR-SSD-0000		B

Tanner Kibble Denton Architects Pty Ltd
PO Box 660 Darlinghurst NSW 1300 Australia
Level 1, 19 Foster Street, Surry Hills NSW 2010 Australia
T +61 2 9281 4399
F +61 2 9281 4337
www.tkda.com.au



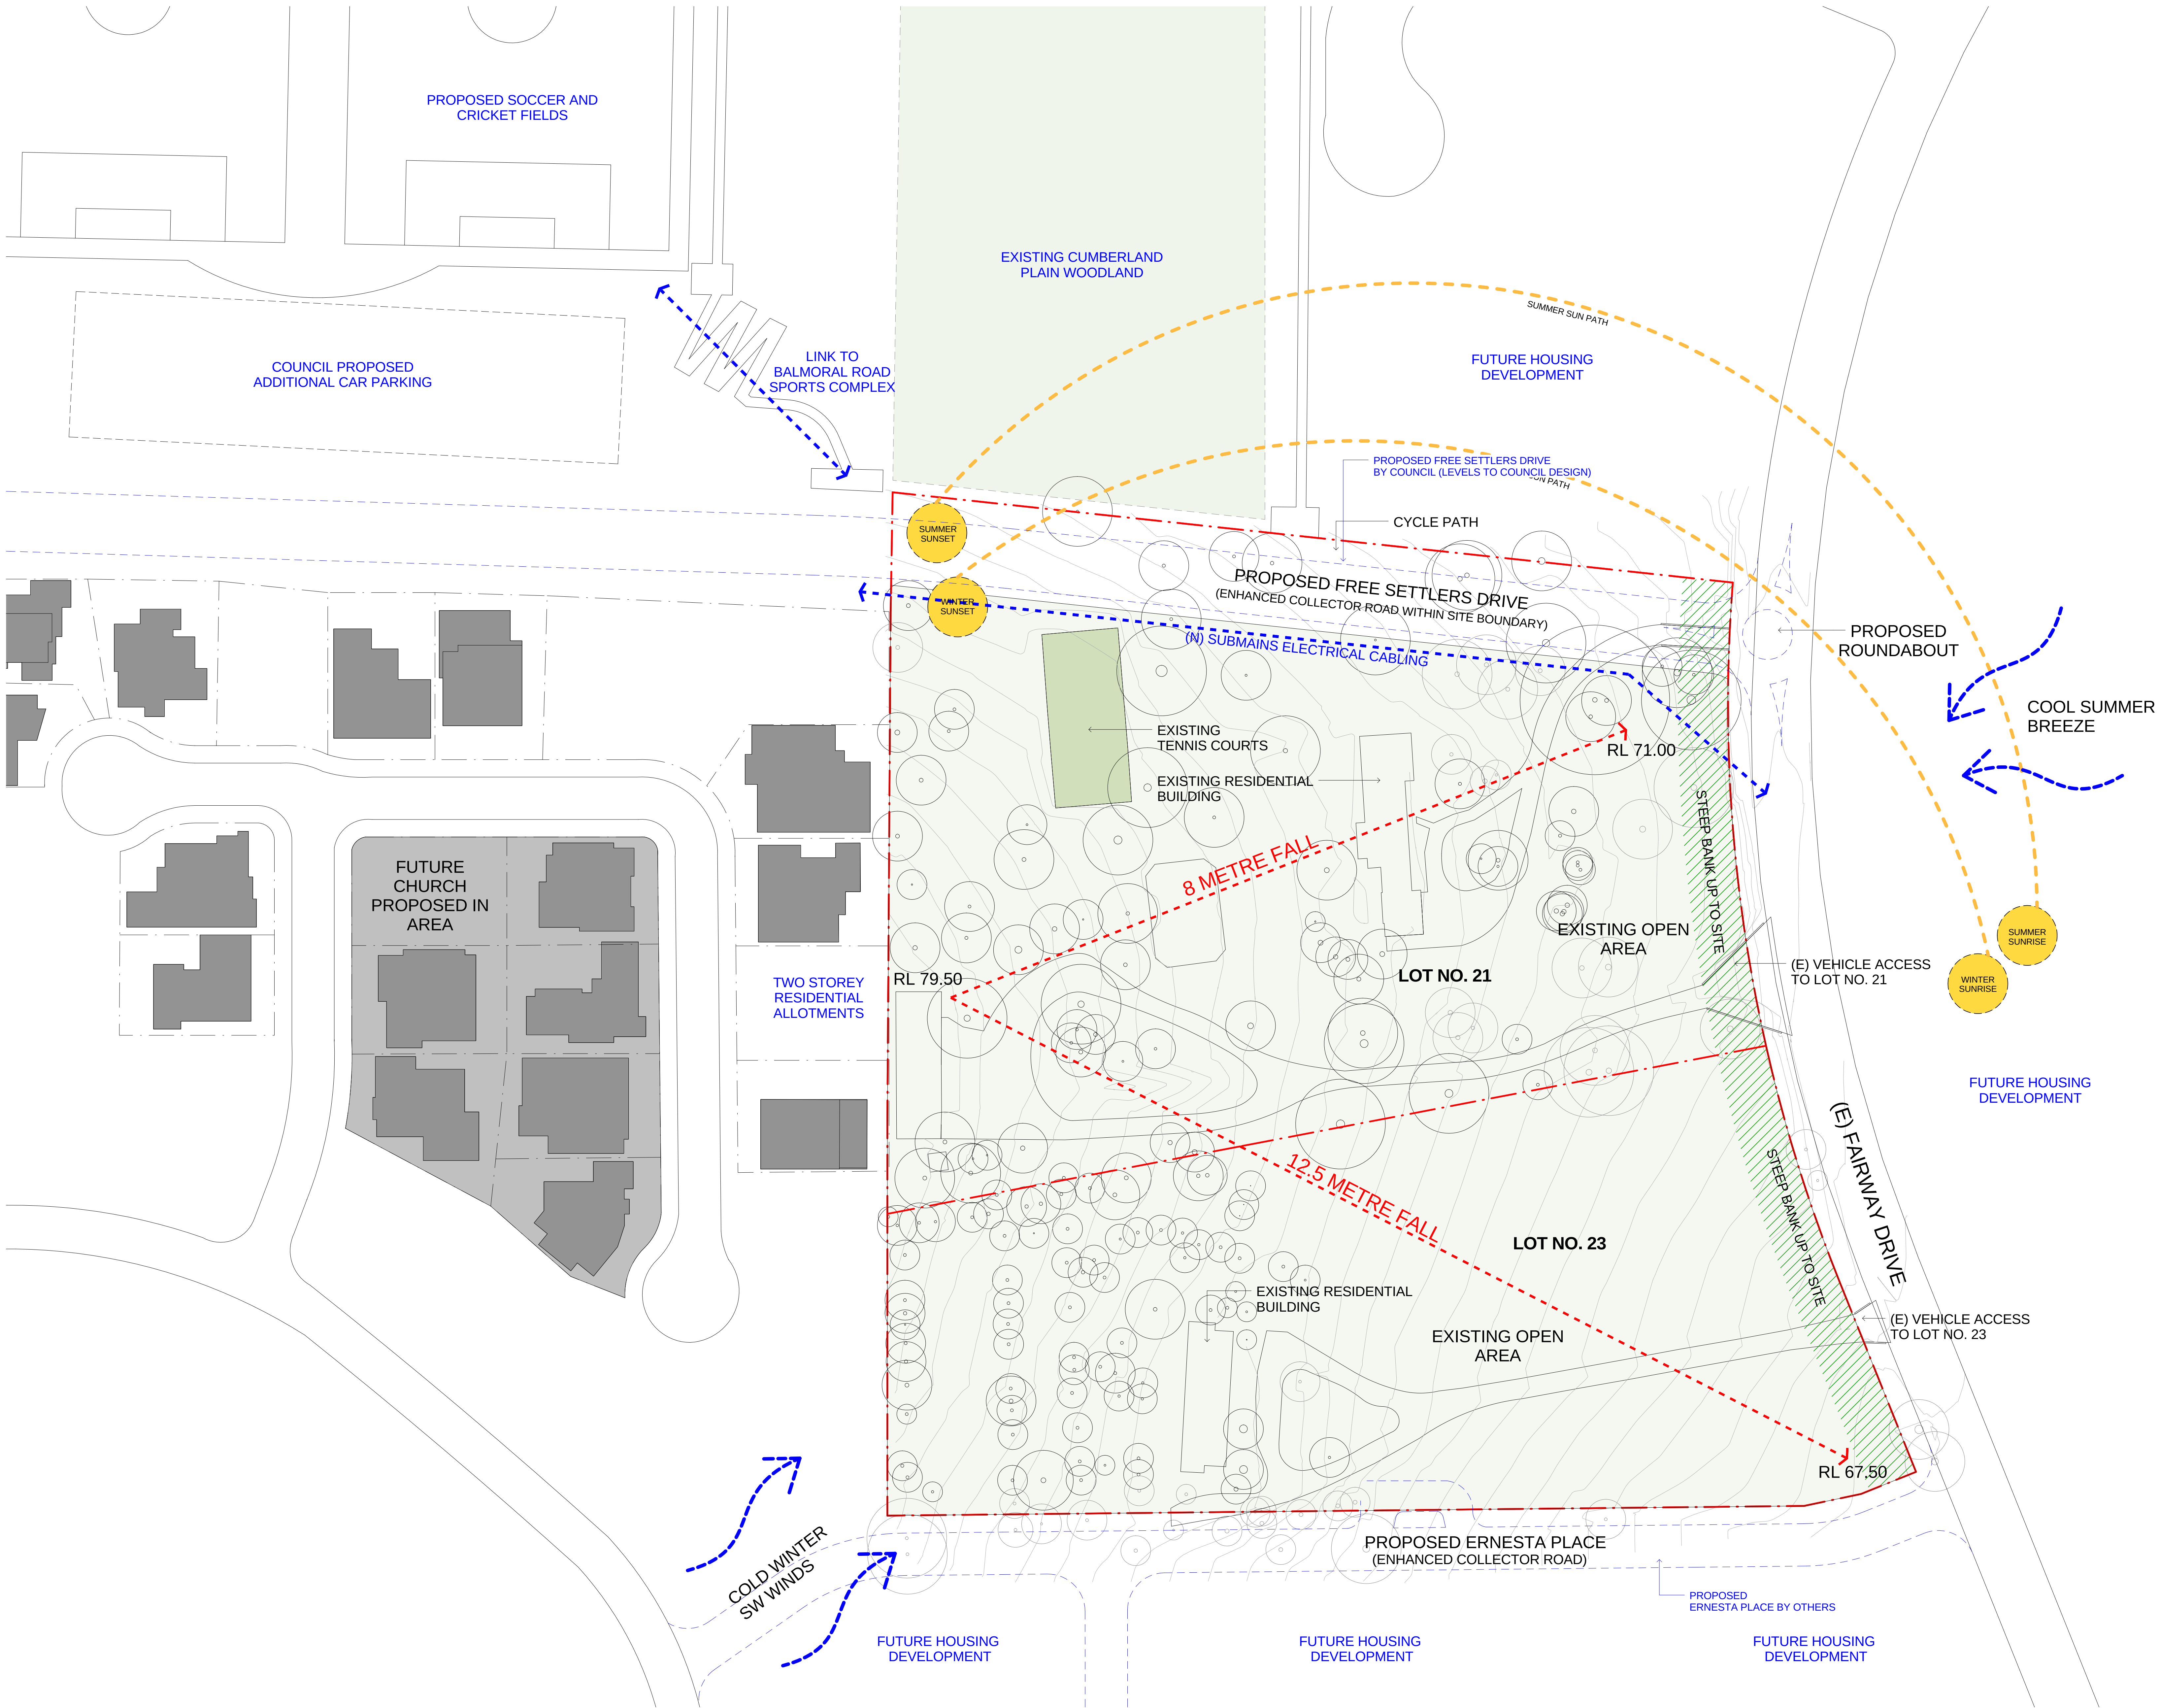


CLIENT
Department of Education
T + 61 2 9561 8287 F + 61 2 9561 8505
PROJECT MANAGER
Coffey Projects
T + 61 2 9406 1000
QUANTITY SURVEYOR
MBM pl
T + 61 2 9270 1000
LANDSCAPE CONSULTANT
Context
T + 61 2 8244 8900
TOWN/FACILITY PLANNER
Urbis
T + 61 2 8233 9900
STRUCTURAL & CIVIL CONSULTANTS
Woolacotts
T + 61 2 82419900
MECHANICAL / ELECTRICAL / TRANSPORT CONSULTANTS
Shelmerdines Consulting Engineers
T + 61 2 9436 3021
HYDRAULIC CONSULTANT
AJ Whipps Consulting Group
T + 61 2 8923 8444
ACOUSTIC CONSULTANT
Wilkinson Murray
T + 61 2 9437 4611
NCC/BCA & ACCESS CONSULTANT
Design Confidence
T + 0425 146 027 / 0422 590 256
TRAFFIC CONSULTANT
Traffix
T + 61 2 8324 8700

NSW Nominated Architects: Robert Denton Reg. No. 5782, Alex Kibble Reg. No. 6015				
Do not scale drawings. Verify all dimensions on site. Notify architect of all discrepancies				
Rev	Date	Description	Checked	Auth.
A	09.02.17	Issue for SSD	IB	RD

Project		
KELLYVILLE SOUTH PUBLIC SCHOOL		
Drawing Title		
SITE ANALYSIS PLAN		
Proj. Dir	Proj. Arch	Drawn
RD	RS	SG
Job No.	Date	Scale
150851	MAY 12	1 : 500 @ B1
Drawing No.	Revision	
AR-SSD-1001	A	

Tanner Kibble Denton Architects Pty Ltd
PO Box 660 Darlinghurst NSW 1300 Australia
Level 1, 19 Foster Street, Surry Hills NSW 2010 Australia
T +61 2 9281 4399
F +61 2 9281 4337
www.tkda.com.au



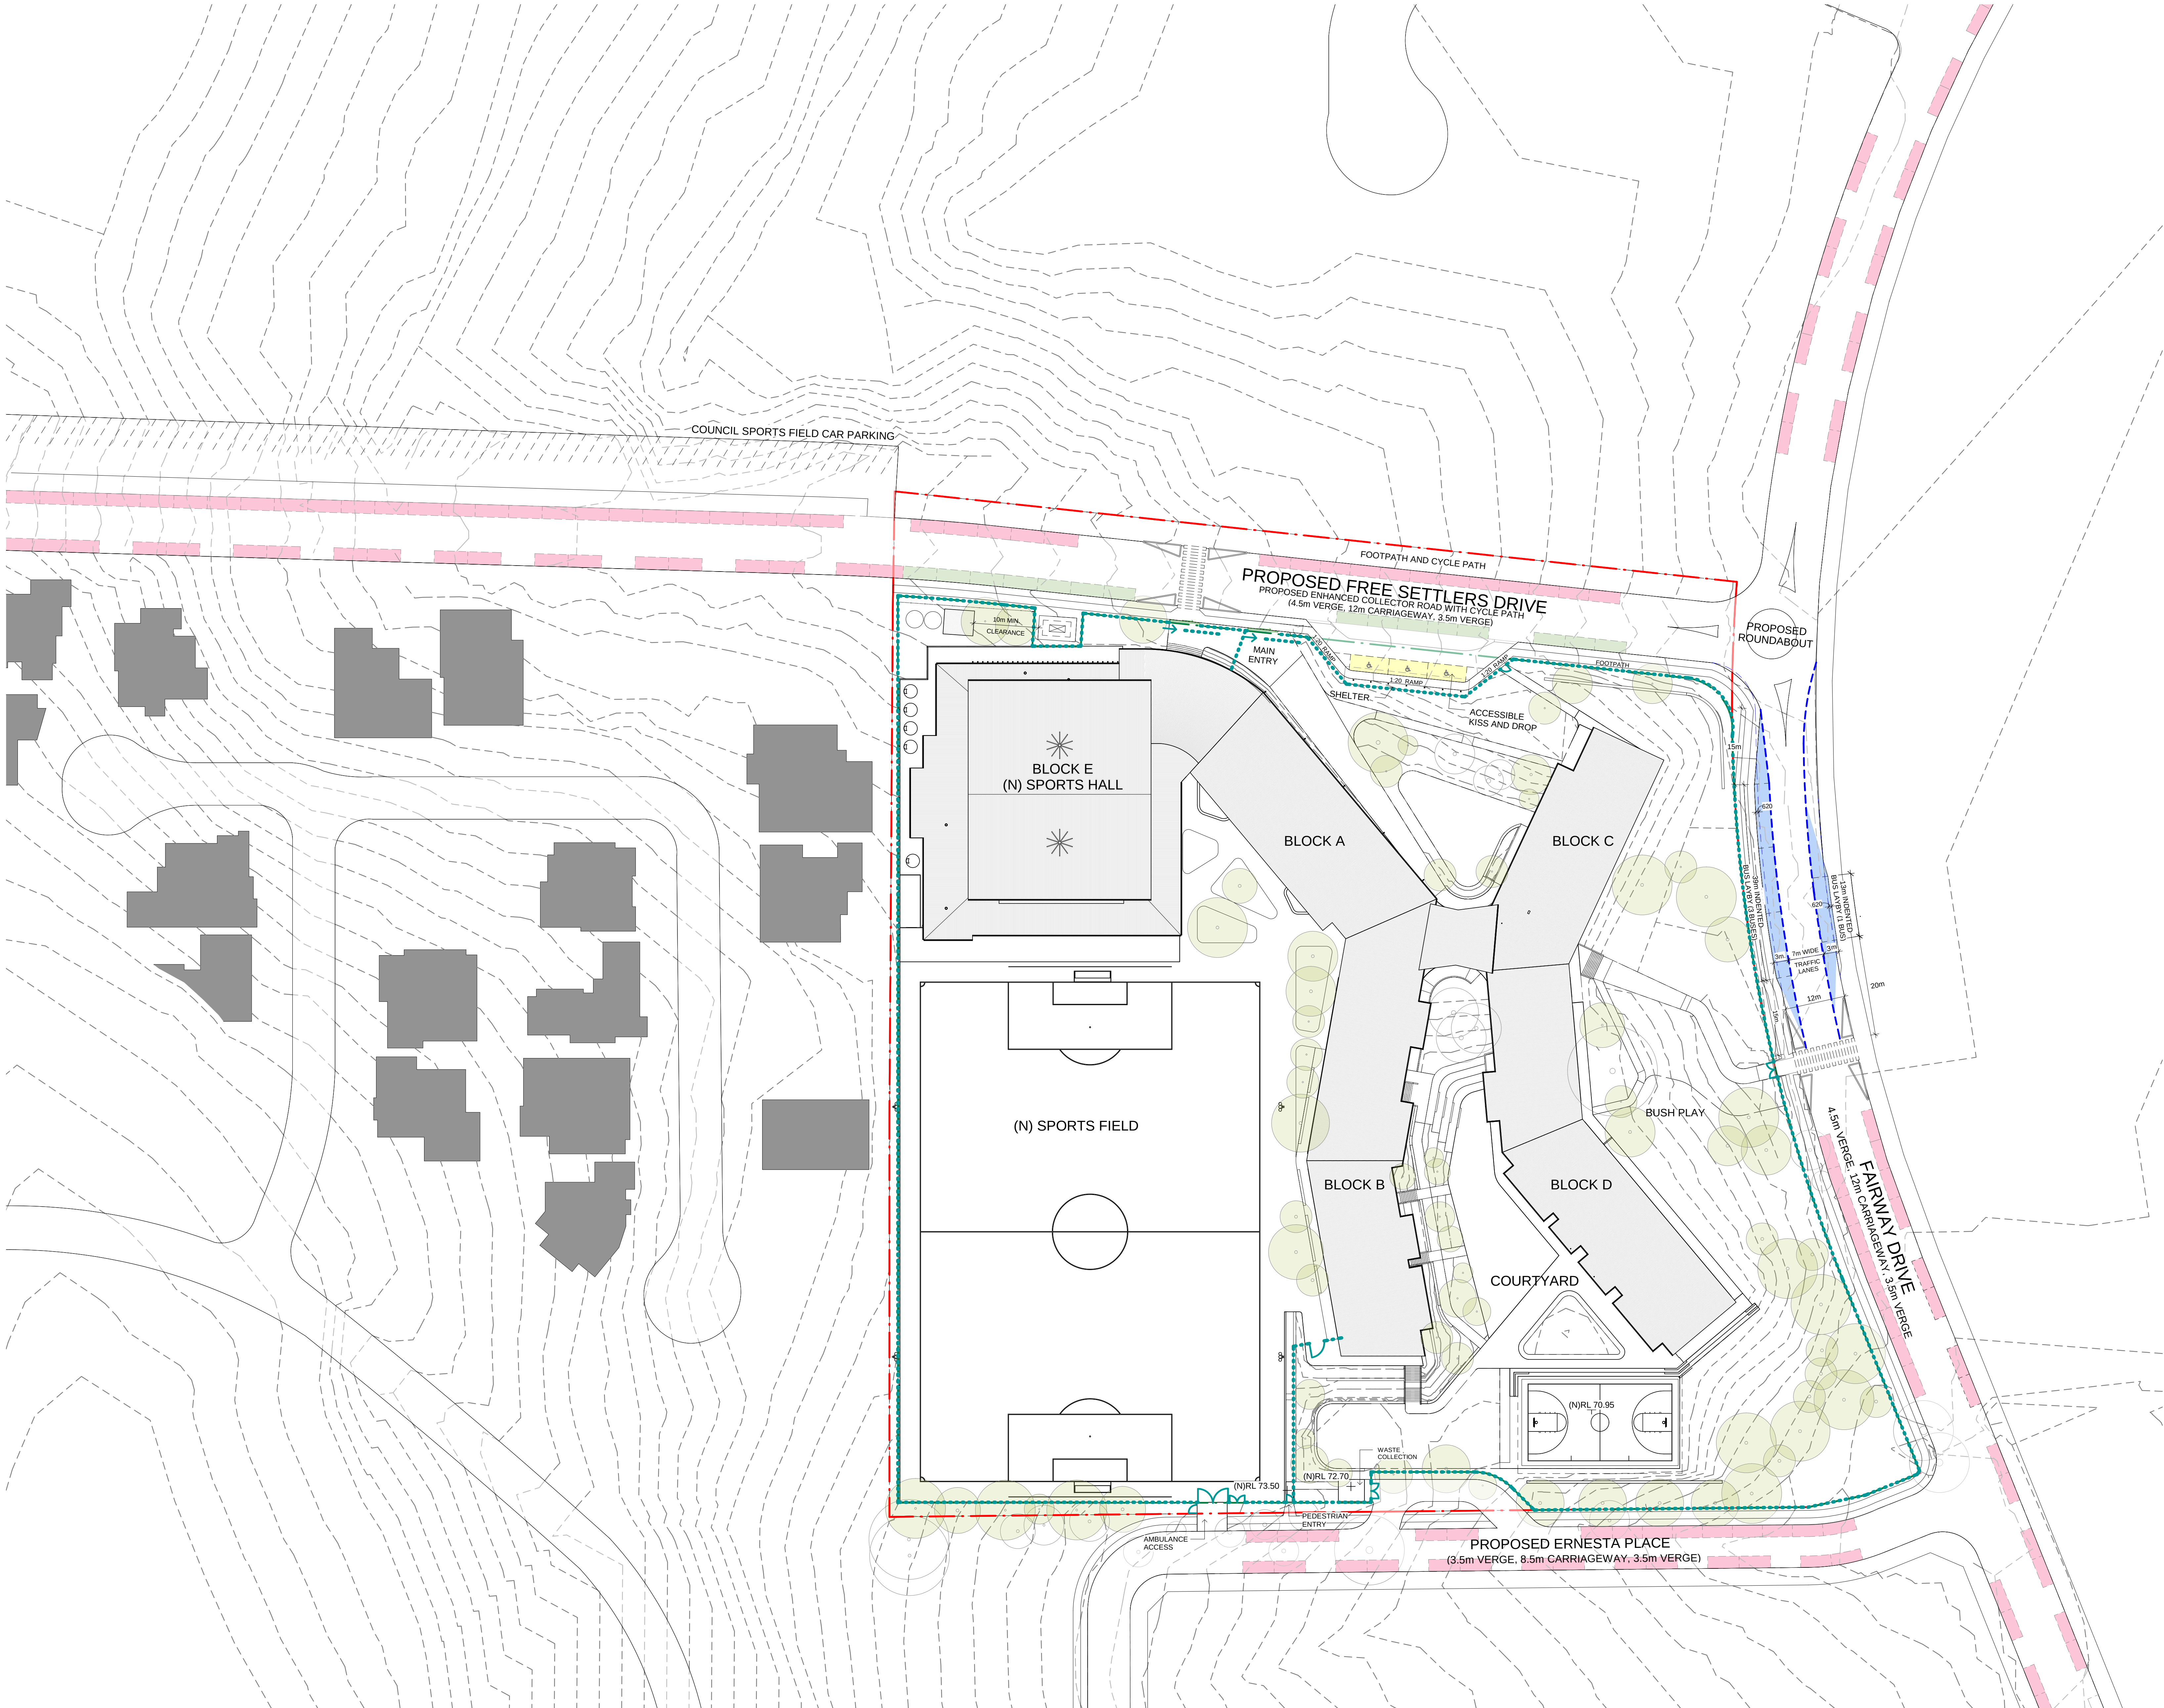

CLIENT
Department of Education
T + 61 2 9561 8287 F + 61 2 9561 8505
PROJECT MANAGER
Coffey Projects
T + 61 2 9406 1000
QUANTITY SURVEYOR
MBM pl
T + 61 2 9270 1000
LANDSCAPE CONSULTANT
Context
T + 61 2 8244 8900
TOWN/FACILITY PLANNER
Urbis
T + 61 2 8233 9900
STRUCTURAL & CIVIL CONSULTANTS
Woolacotts
T + 61 2 82419900
MECHANICAL / ELECTRICAL / TRANSPORT CONSULTANTS
Shelmerdines Consulting Engineers
T + 61 2 9436 3021
HYDRAULIC CONSULTANT
AJ Whipps Consulting Group
T + 61 2 8923 8444
ACOUSTIC CONSULTANT
Wilkinson Murray
T + 61 2 9437 4611
NCC/BCA & ACCESS CONSULTANT
Design Confidence
T + 0425 146 027 / 0422 590 256
TRAFFIC CONSULTANT
Traffix
T + 61 2 8324 8700

- EXISTING TREES
- TREE PROTECTION ZONE (TPZ)
- NEW TREE
- PROPOSED FENCE
- SITE BOUNDARY
- GENERAL ON-STREET CAR PARKING
- KISS AND DROP
- ACCESSIBLE KISS AND DROP
- BUS LAYBY

Gross Floor Area Schedule		
Name	Level	Area
BLOCK A	Ground Floor	594 m²
BLOCK A	First Floor	587 m²
BLOCK B	Ground Floor	963 m²
BLOCK B	First Floor	960 m²
BLOCK C	Lower Ground Floor	440 m²
BLOCK C	Ground Floor	434 m²
BLOCK D	Lower Ground Floor	974 m²
BLOCK D	Ground Floor	975 m²
BLOCK E	Ground Floor	2048 m²
Grand total		7976 m²

NSW Nominated Architects: Robert Denton Reg. No. 5762, Alex Kibble Reg. No. 6015		
Do not scale drawings. Verify all dimensions on site. Notify architect of all discrepancies		
Rev	Date	Description
A	09.02.17	Issue for SSD
B	02.05.17	Issue for PRG Meeting
C		

Project
KELLYVILLE SOUTH PUBLIC SCHOOL
Drawing Title
PROPOSED SITE PLAN
Proj. Dir
RD
Job No.
150851
Drawing No.
AR-SSD-1201
Proj. Arch
RS
Date
MAY 12
Drawn
HC/SG
Scale
1 : 500 @ B1
Revision
C

Tanner Kibble Denton Architects Pty Ltd
PO Box 660 Darlinghurst NSW 1300 Australia
Level 1, 19 Foster Street, Surry Hills NSW 2010 Australia
T +61 2 9281 4399
F +61 2 9281 4337
www.tkda.com.au

