


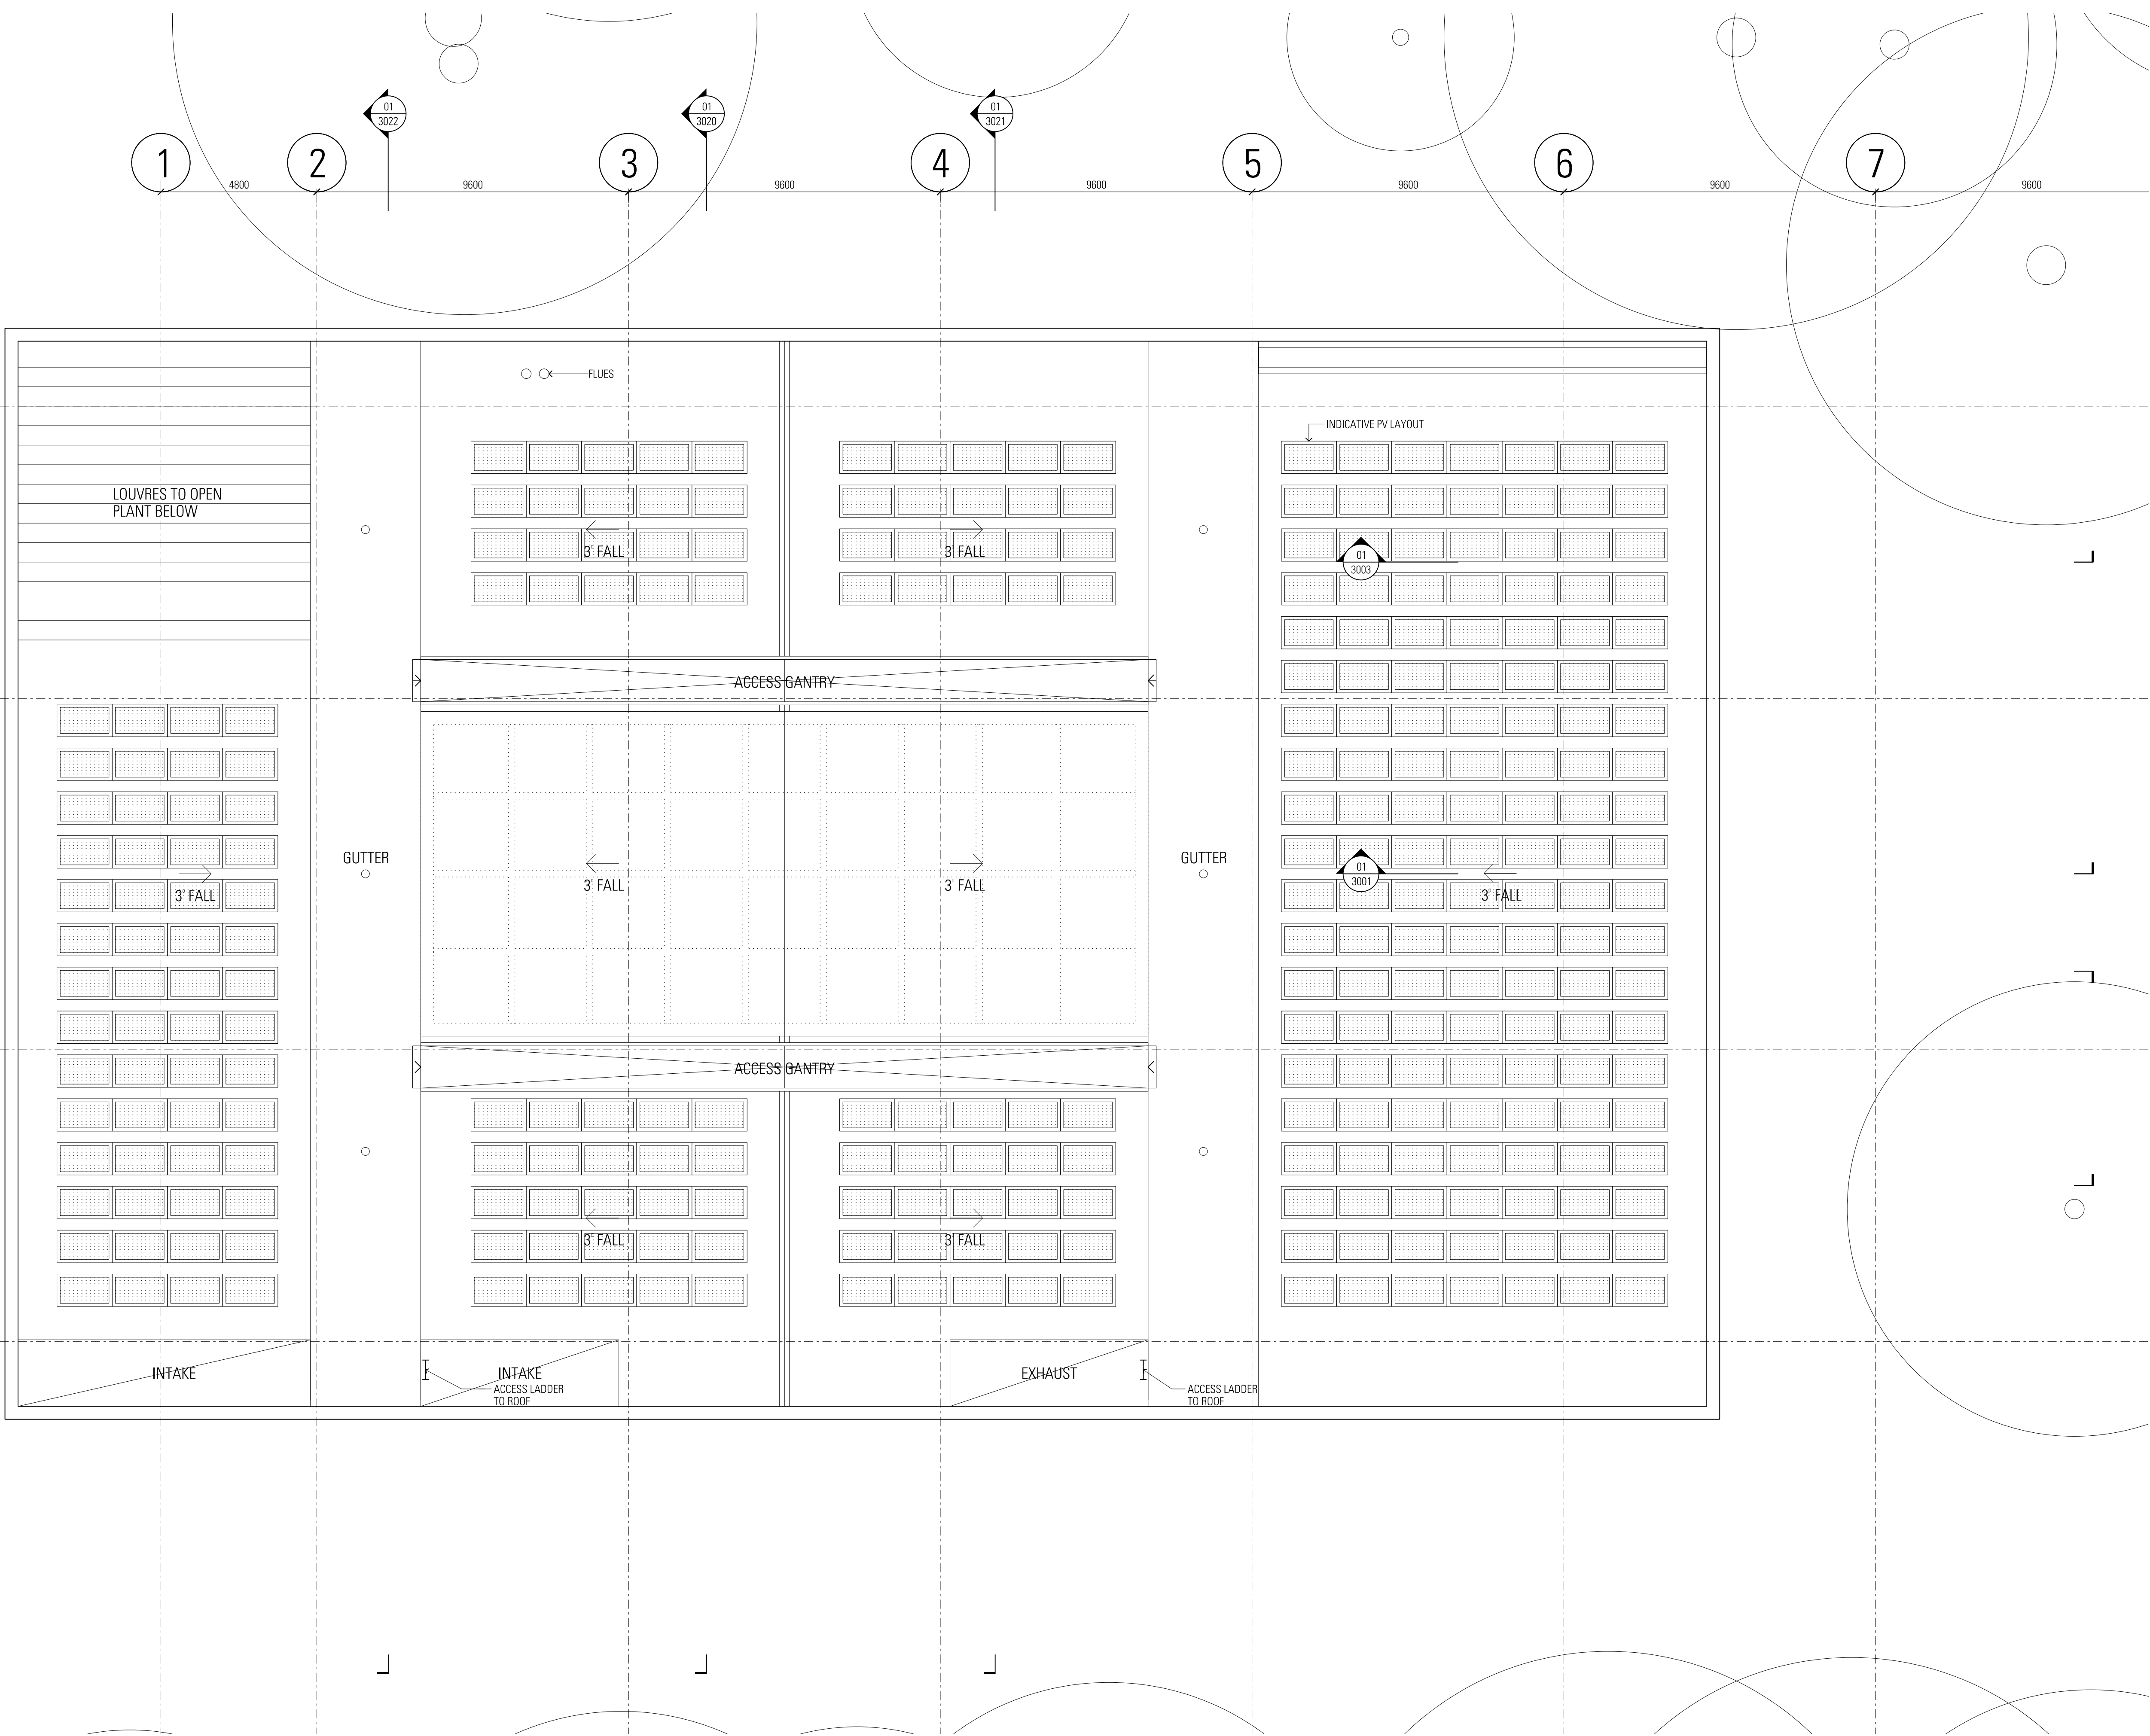

| Rev | App | Old | Revision or reason for issue |
|-----|-----|-----|------------------------------|
| 01  | KL  | DW  | Development Application      |
| 01  | KL  | DW  | Development Application      |

Date  
17/03/2017  
05/05/2017

Legend

Structural & Civil  
ARUP  
10/102 Kent St  
Sydney NSW 2000  
02 9320 9320

Building Services  
ARUP  
10/102 Kent St  
Sydney NSW 2000  
02 9320 9320

Fire Engineering  
ARUP  
10/102 Kent St  
Sydney NSW 2000  
02 9320 9320

ESD & Facades  
Stevenson Varming  
Level 8, 9 Castlereagh St  
Sydney NSW 2000  
02 9967 2200


Architect  
Arborsafe  
1300 272 671  
enquiries@arborsafe.com.au

Town Planner  
MG Planning  
Suite 1.4, 135 Victoria Rd  
Drumoyne NSW 2047  
02 9719 3118

Accessibility  
Philip Chua  
Suite 404, 44 Hampden Rd  
Artarmon NSW 2064  
02 9412 2322

BCA  
Group DLA  
Level 3, No 10 Bridge St  
Sydney NSW 2000  
02 8355 316

Key Plan

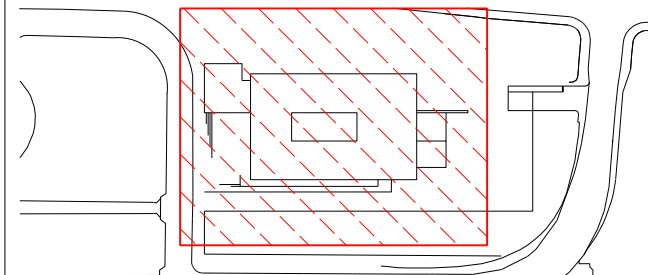

Scale / North Point

1:100 @ A1, 1:200 @ A3

General Notes  
Do not scale from drawing. Use marked dimensions. To be read in conjunction with all other Consultant's drawings. The Architect to be immediately notified of any discrepancies. Copyright on this drawing retained by the Architect.

Architect  
**JPW  
JOHNSON PILTON WALKER**

Johnson Pilton Walker Pty Ltd ACN 095 778 886  
Level 10 Plaza Building Australia Square 95 Pitt Street Sydney  
New South Wales 2000 Australia  
Telephone +61 2 9259 5900  
Facsimile +61 2 9259 5999  
Email jpww@jpww.com.au

Project Title  
**UNIVERSITY OF SYDNEY  
CHAU CHAK WING MUSEUM**

Client  
The University of Sydney  
Sydney  
NSW  
2006

Drawing Title  
**GENERAL ARRANGEMENT  
PLAN  
ROOF PLAN**

Project Number  
**15037**  
Drawing Number  
**JPW-DA-A-1010**

Documentation Stage  
**DA**  
Revision  
**01**