


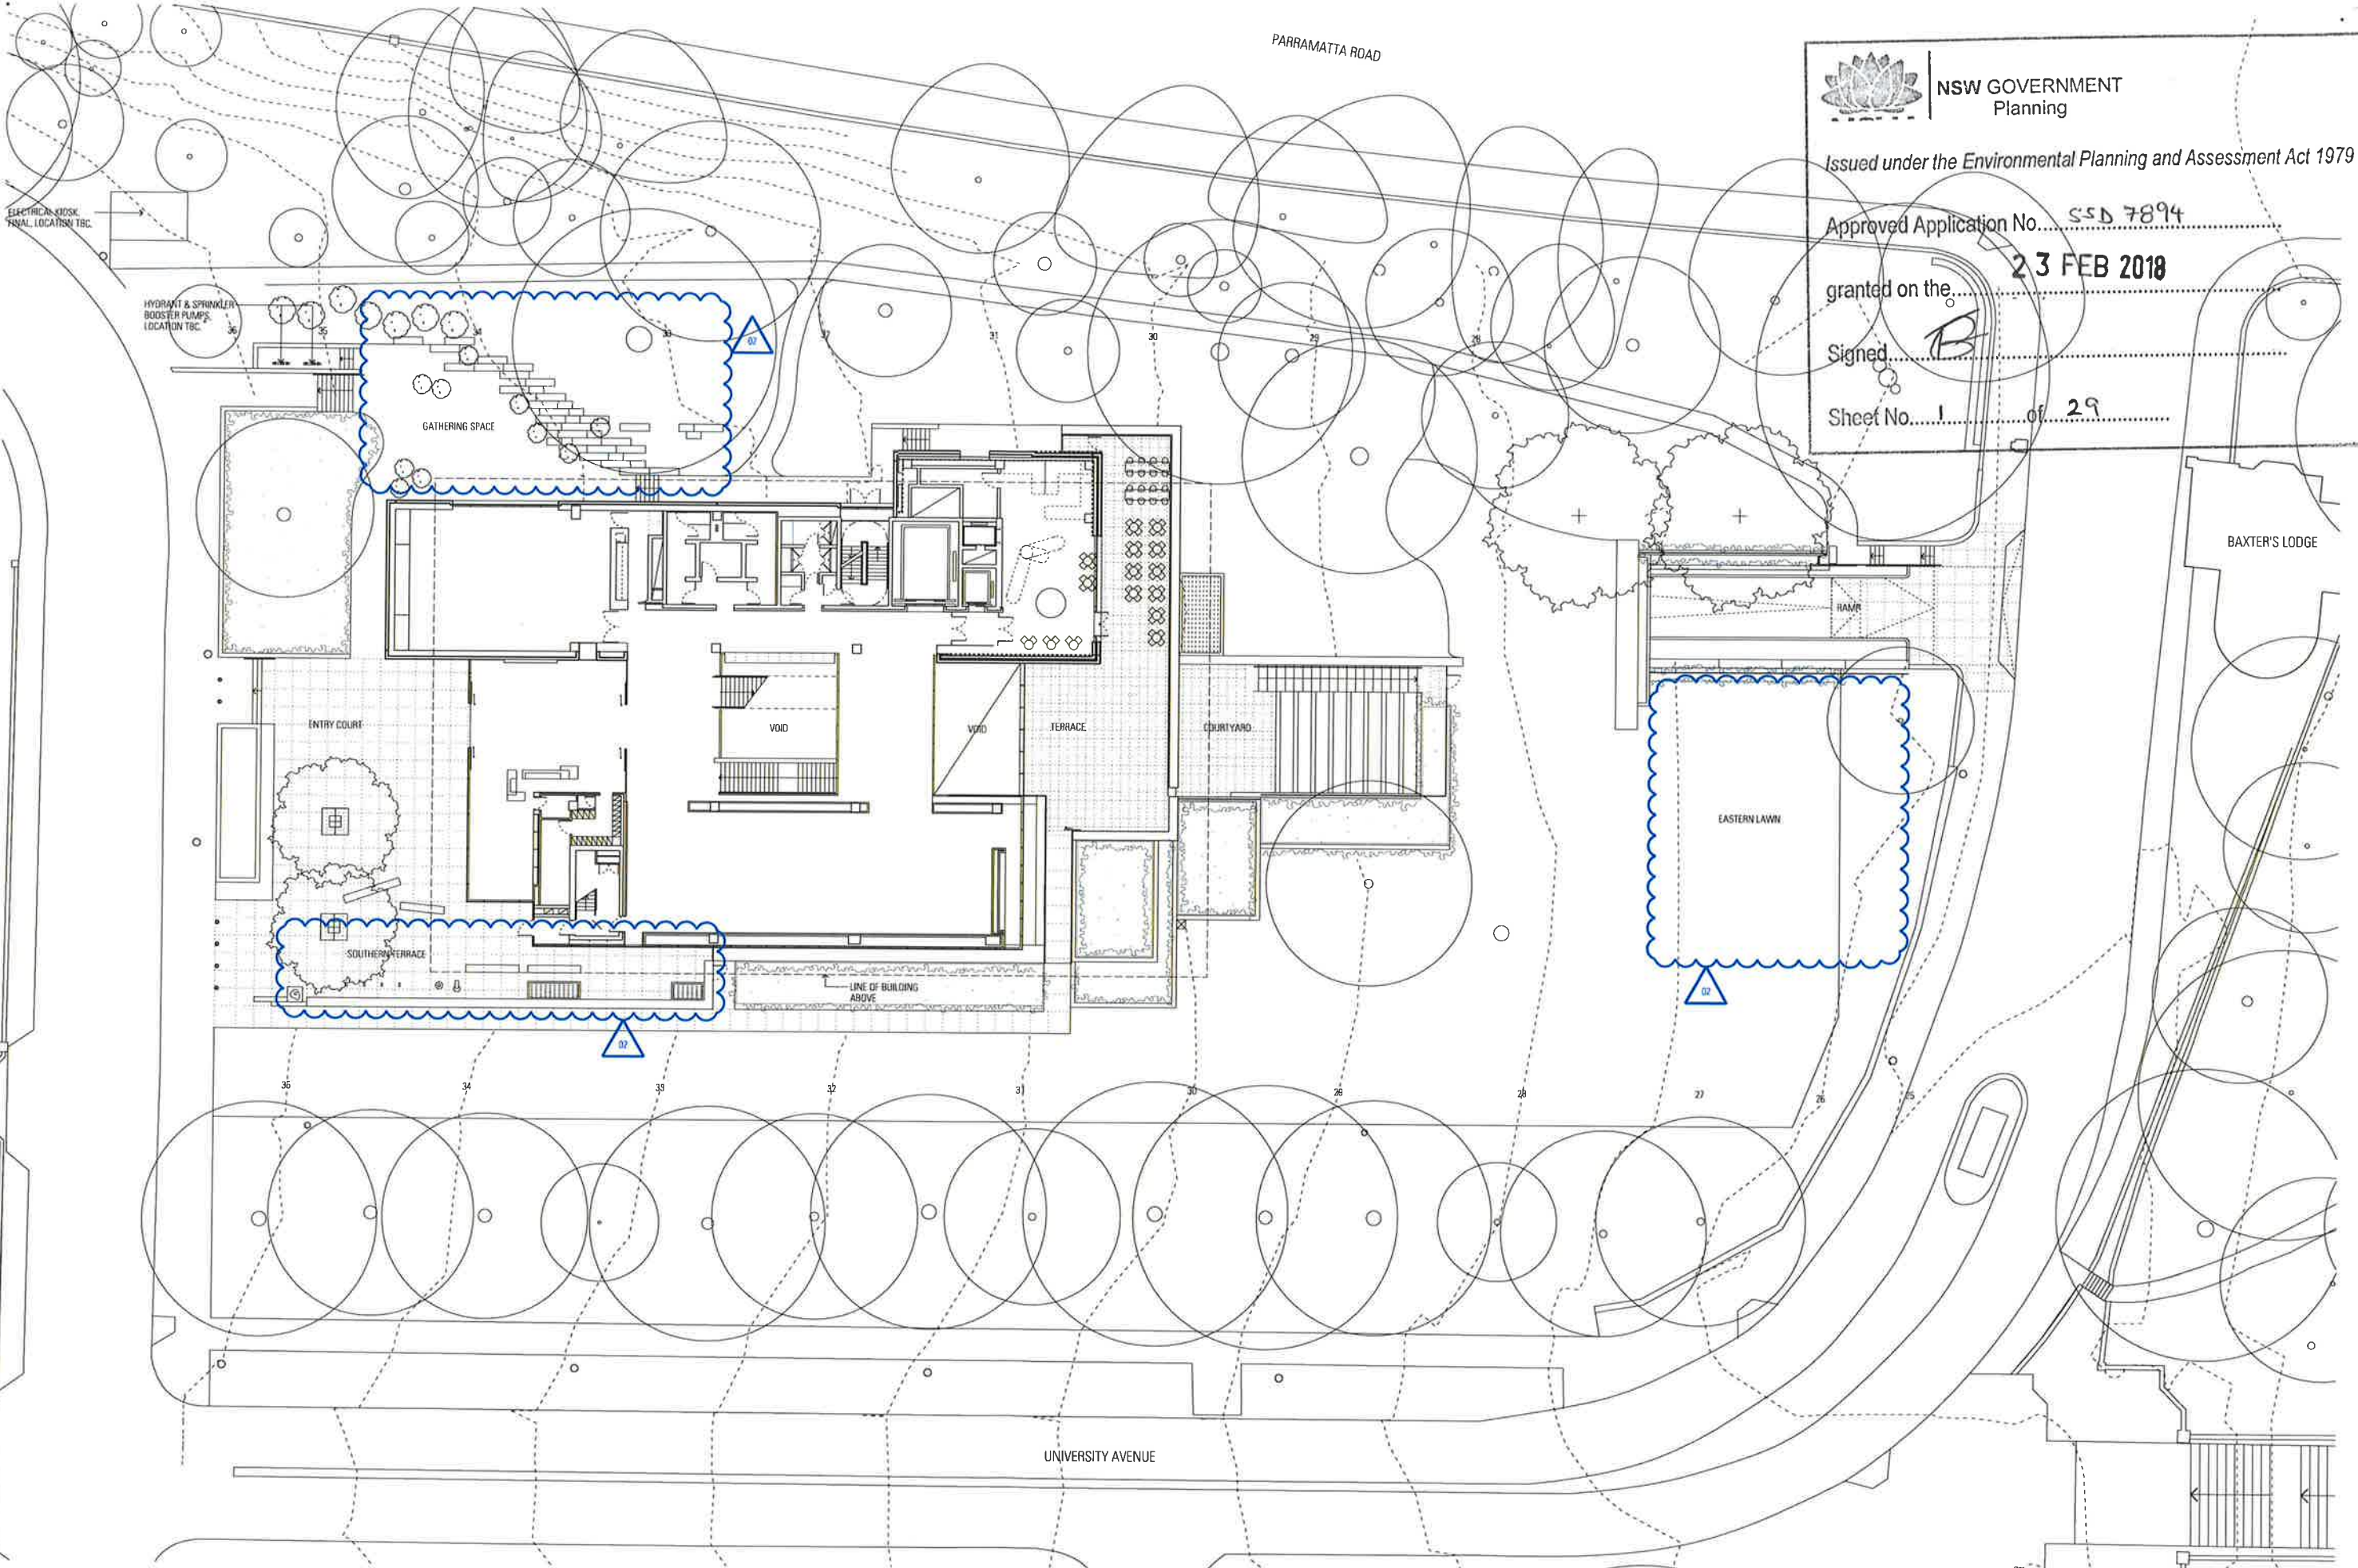



NSW GOVERNMENT
Planning

Issued under the Environmental Planning and Assessment Act 1979

Approved Application No. SSD 7894

granted on the 23 FEB 2018

Signed B

Sheet No. 1 of 29

Rev
00
01
02

App
KL
KL
KL

Dev
DW
DW
SM

Revision or reason for issue
Development Application
Development Application
Development Application

Date
17/03/2017
05/05/2017
20/11/2017

Notes

Structural & Civil
ARLP
10/07/07 Ken: St
Sydney NSW 2000
02 9339 9300

Building Services
ARLP
10/02/02 Ken: St
Sydney NSW 2000
02 9339 9320

Fire Engineering
ARLP
10/07/07 Ken: St
Sydney NSW 2000
02 9339 9320

ESD & Facades
Stressen Varming
Level 8, 9 Castlereagh St
Sydney NSW 2000
02 9357 2200


Architect
Also Safe
1300 272 671
enquiries@arbsafe.com.au

Urban Planners
IMG Planning
Suite 1.4, 125 Victoria Rd
Dummock NSW 2047
02 9119 3116

Accessibility
Philip Chu
Suite 404, 44 Hampton Rd
Artarmon NSW 2064
02 9412 2322

BCA
Gruen GFA
Level 3, No 10 Bridge St
Sydney NSW 2000
02 8359 316

Key Plan

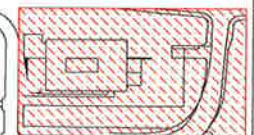

Scale / North Point

1:200 @ A1 1:400 @ A3





General Notes

Do not scale from drawing. Use marked dimensions to be read in conjunction with all other Consultant's drawings. The Architect to be immediately notified of any discrepancies. Copyright on this drawing retained by the Architect.

Architect
JPW
JOHNSON PILTON WALKER

Johnson Pilton Walker Pty Ltd ACN 095 778 885
Level 10 Plaza Building Australia Square 95 Pitt Street Sydney
New South Wales 2000 Australia

Telephone +61 2 9259 5900
Facsimile +61 2 9259 5999
Email jpww@jpww.com.au

Project Title
UNIVERSITY OF SYDNEY
CHAU CHAK WING MUSEUM

Client
The University of Sydney
Sydney
NSW
2006


Drawing Title
SITE PLAN

Project Number
15037

Drawing Number
JPW-DA-A-0500

Documentation Stage
DEVELOPMENT APPLICATION

Rev
02

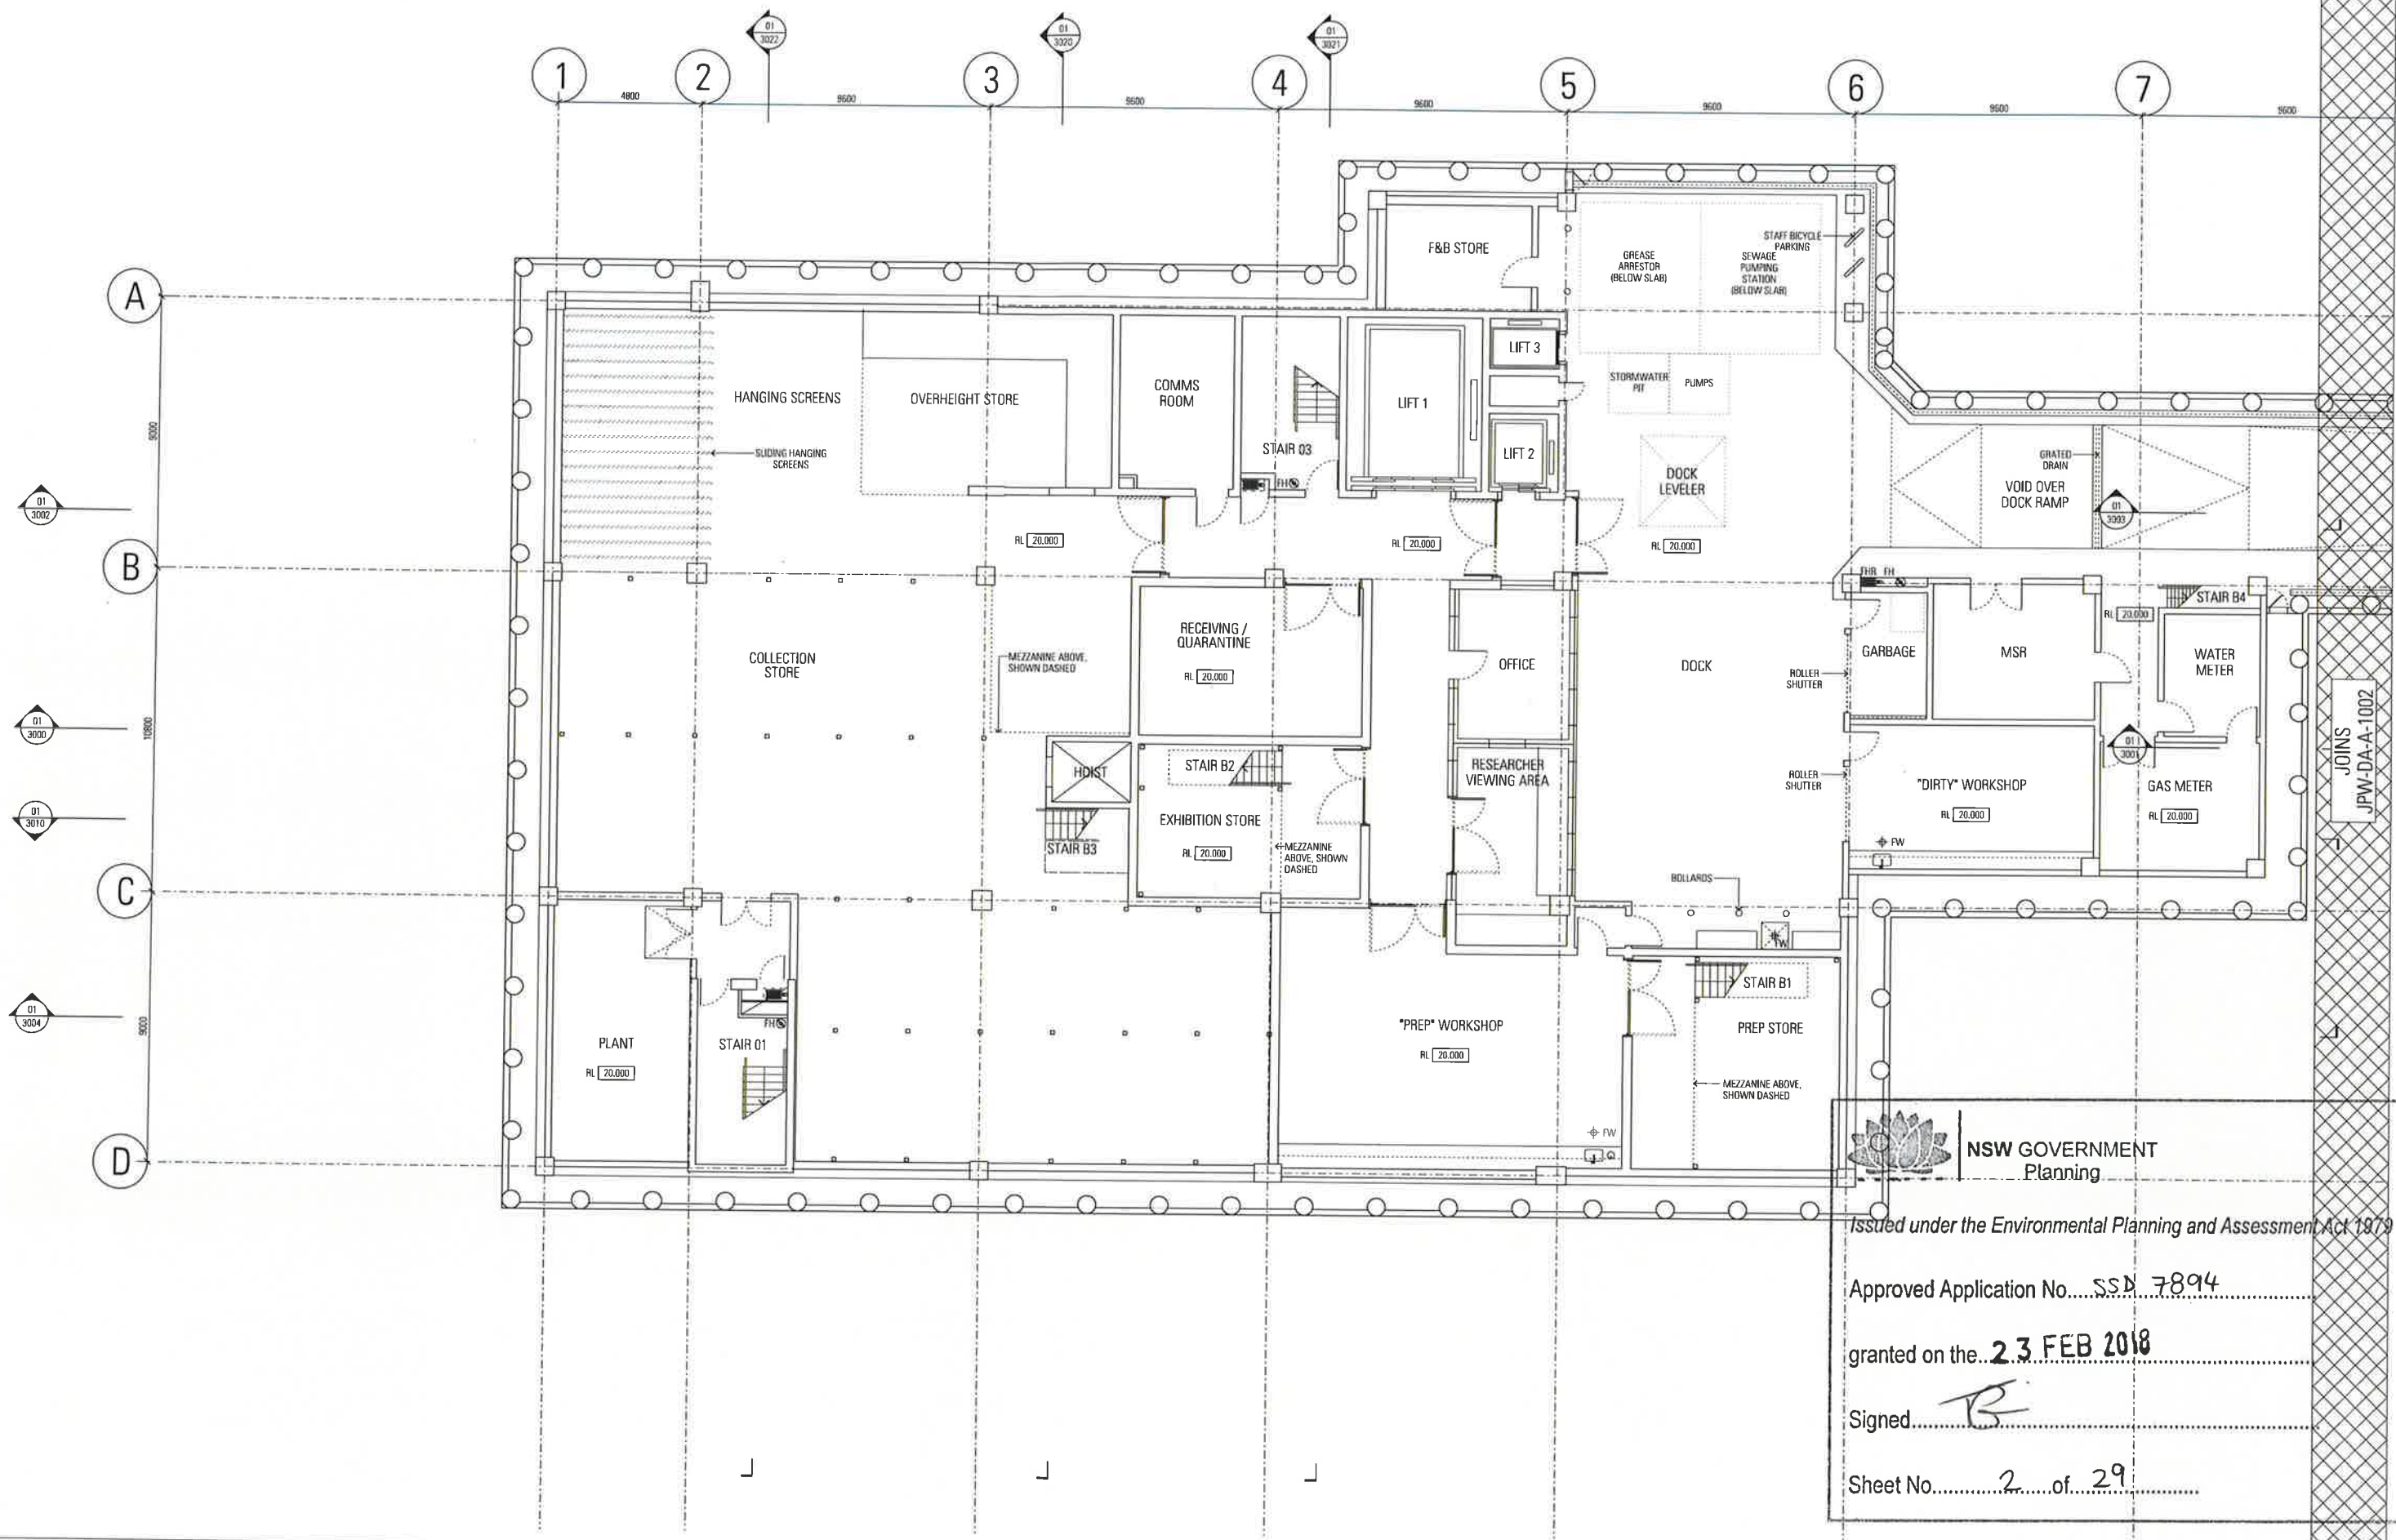

NSW GOVERNMENT
Planning

Issued under the Environmental Planning and Assessment Act 1979

Approved Application No. SSN 7894

granted on the 23 FEB 2018


Signed B

Sheet No. 2 of 29

Rev	App	Chd	Revision or reason for issue	Date	Notes
01	01	01	Development Application	17/03/2017	
02	02	02	Development Application	05/05/2017	
03	03	03	Development Application	20/11/2017	

Structural & Civil ARUP 10/10/2017 Sydney NSW 2000 02 9220 9320	Fire Engineering ARUP 10/10/2017 Sydney NSW 2000 02 9220 9320	Architect Architect 1300 277 671 enquiries@architect.com.au
Building Services ARUP 10/10/2017 Sydney NSW 2000 02 9220 9320	ESD & Facades Steele & Partners Level 8, 8 Carlsberg St Sydney NSW 2000 02 9220 9320	Town Planner MCG Planning Suite 1/4, 135 Victoria Rd Dumaresq NSW 2047 02 9718 3118

Accessibility Philip Dunn Suite 404, 44 Hargrave Rd Auburn NSW 2064 02 9412 2322	BCA Group D1A Level 3, No 10 Bridge St Sydney NSW 2000 02 9255 316
--	--

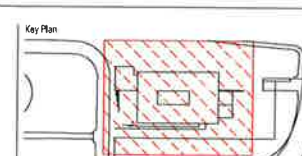


Scale / North Point 1:100 @ A1, 1:200 @ A2	General Notes Do not scale from drawing. Use marked dimensions. To be used in conjunction with all other Consultant's drawings. The Architect to be immediately notified of any discrepancies. Copyright in this drawing retained by the Architect.
---	--

Architect JPW JOHNSON PILTON WALKER Johnson Pilton Walker Pty Ltd ACN 085 778 886 Level 10 Plaza Building Australia Square 55 Pitt Street Sydney New South Wales 2000 Australia Telephone: (61) 2 9250 5880 Facsimile: (61) 2 9250 5889 Email: jpw@jpww.com.au
--

Project Title UNIVERSITY OF SYDNEY CHAU CHAK WING MUSEUM	Client The University of Sydney Sydney NSW 2006
--	---

Drawing Title GENERAL ARRANGEMENT PLAN LOWER LEVEL 2 PLAN -1	Documentation Stage DEVELOPMENT APPLICATION
Project Number 15037	Revision 02
Drawing Number JPW-DA-A-1001	

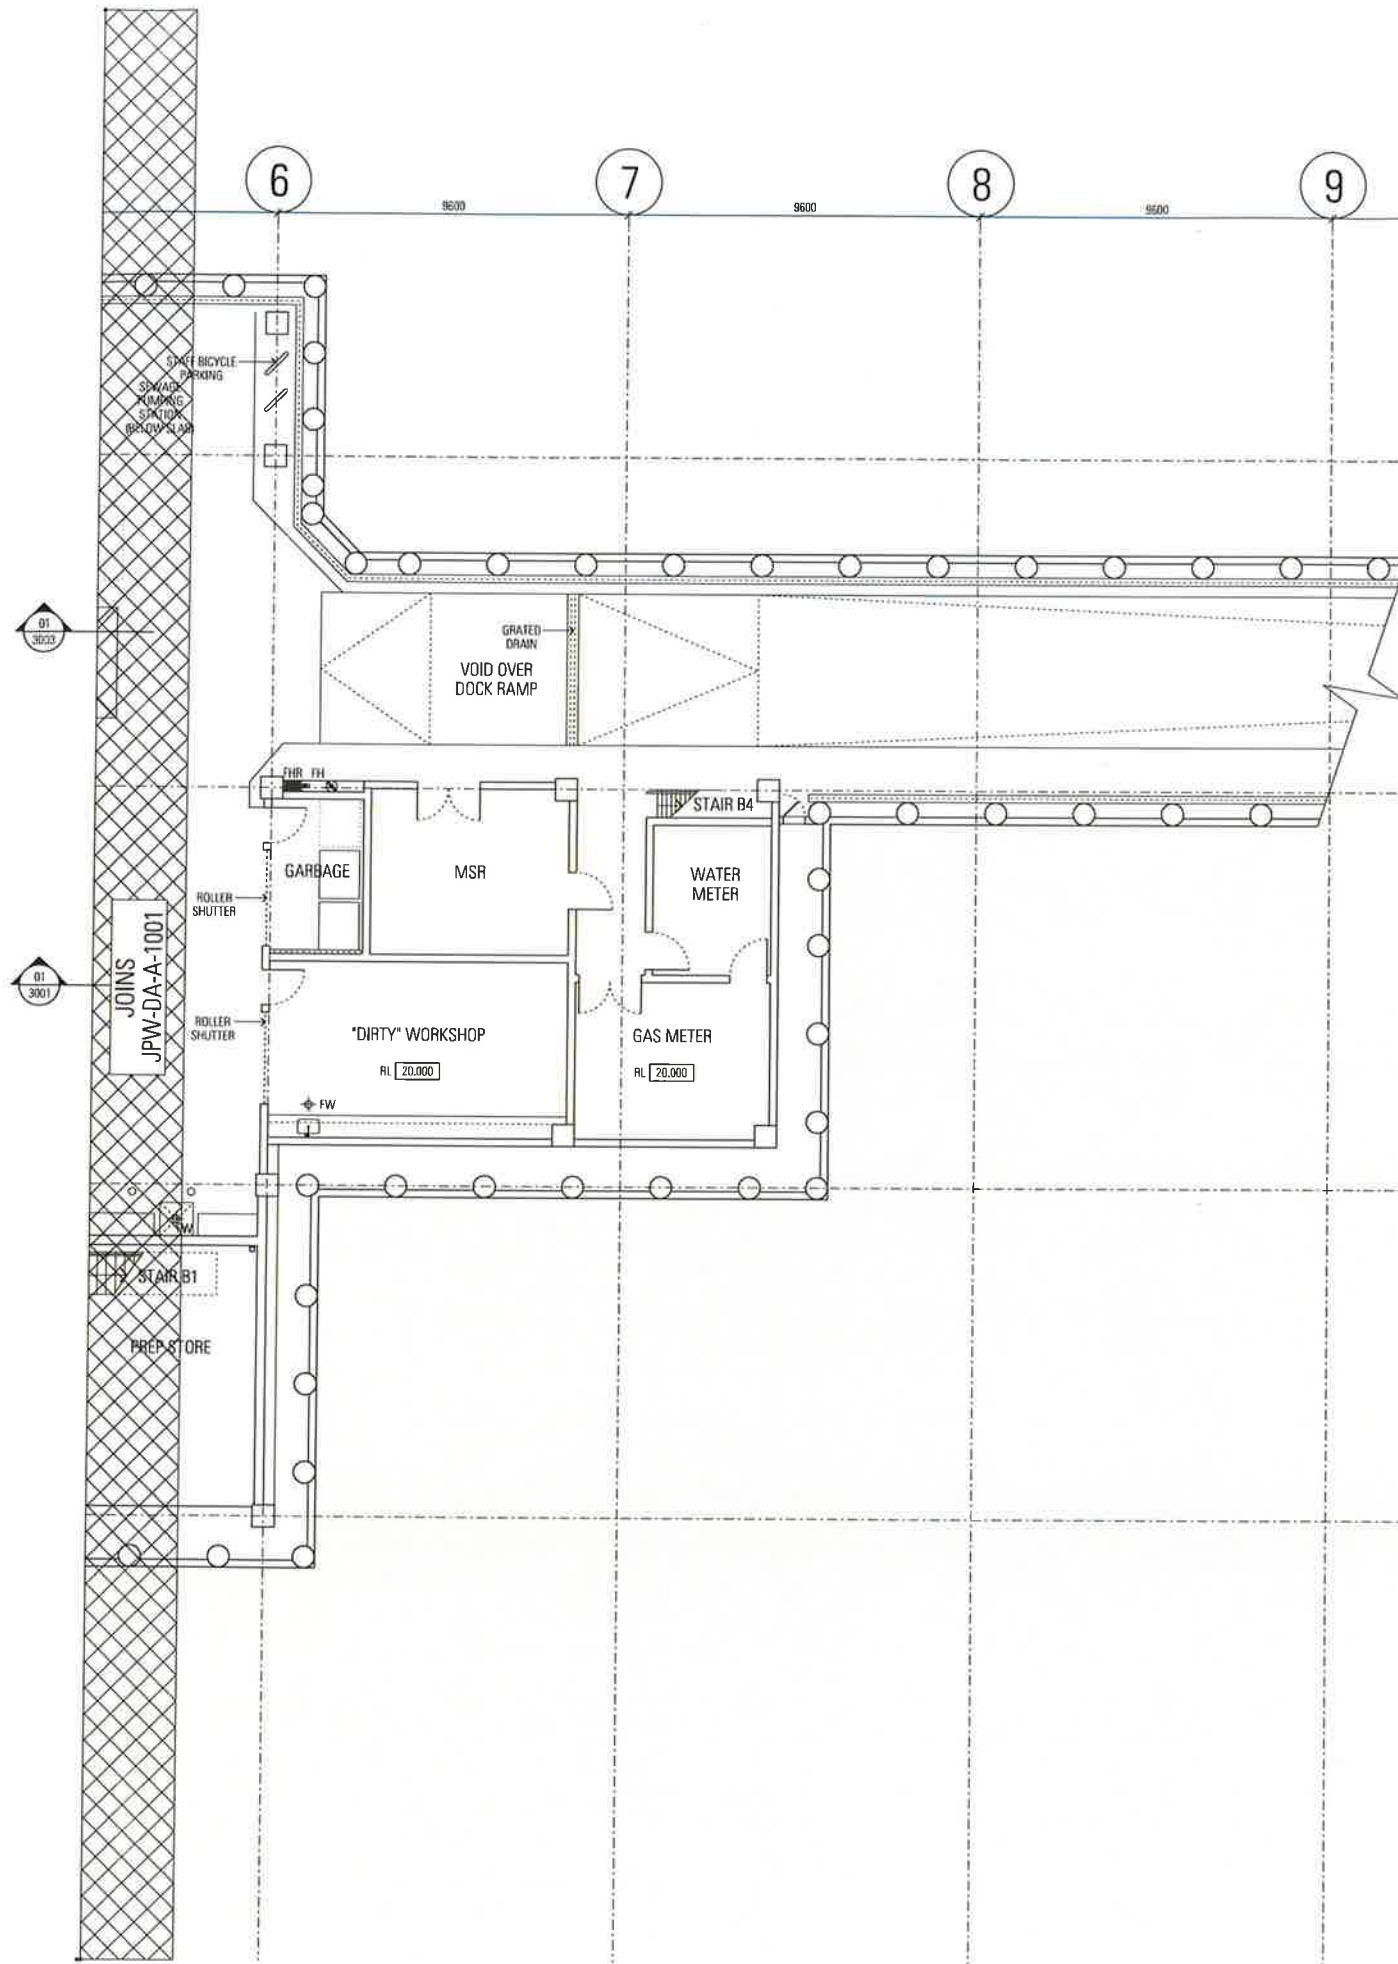

NSW GOVERNMENT
Planning

Issued under the Environmental Planning and Assessment Act 1979

Approved Application No. SSD 7894

granted on the 23 FEB 2018

Signed [Signature]

Sheet No. 3 of 29

Rev	App	Dtd	Revision or reason for issue	Date	Legend
01	KL	DW	Development Application	17/02/2017	
02	KL	DW	Development Application	05/05/2017	
03	KL	SM	Development Application	20/11/2017	


Structural & Civil
ARUP
10/10/2017 Kent St
Sydney NSW 2000
02 9320 9320

Fire Engineering
ARUP
10/10/2017 Kent St
Sydney NSW 2000
02 9320 9320

Arborist
ArborSafe
1300 277 671
enquiries@arbor-safe.com.au

Accessibility
Philip Cross
Suite 404, 44 Tempe Rd
Artarmon NSW 2054
02 9412 2322

Key Plan

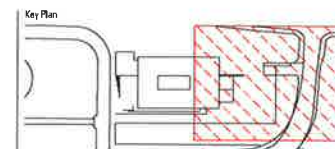


Scale / North Point
1:100 @ A1, 1:200 @ A3
0 1 2 3 5m
General Notes
Do not scale from drawing. Use marked dimensions. To be read in conjunction with all other Consultant's drawings. The Architect to be immediately notified of any discrepancies. Copyright on this drawing retained by the Architect.

Architect
JPW
JOHNSON PILTON WALKER
Johnson Pilton Walker Pty Ltd ACN 635 778 885
Level 10 Plaza 96, 96-100 Pitt Street Sydney
New South Wales 2000 Australia
Telephone +61 2 9250 1880
Facsimile +61 2 9250 1888
Email jpww@jpww.com.au

Project Title
UNIVERSITY OF SYDNEY
CHAU CHAK WING MUSEUM
Client
The University of Sydney
Sydney
NSW
2006

Drawing Title
GENERAL ARRANGEMENT
PLAN
LOWER LEVEL 2 - 2
Project Number
15037
Drawing Number
JPW-DA-A-1002
Documentation Stage
DEVELOPMENT APPLICATION
Revision
02

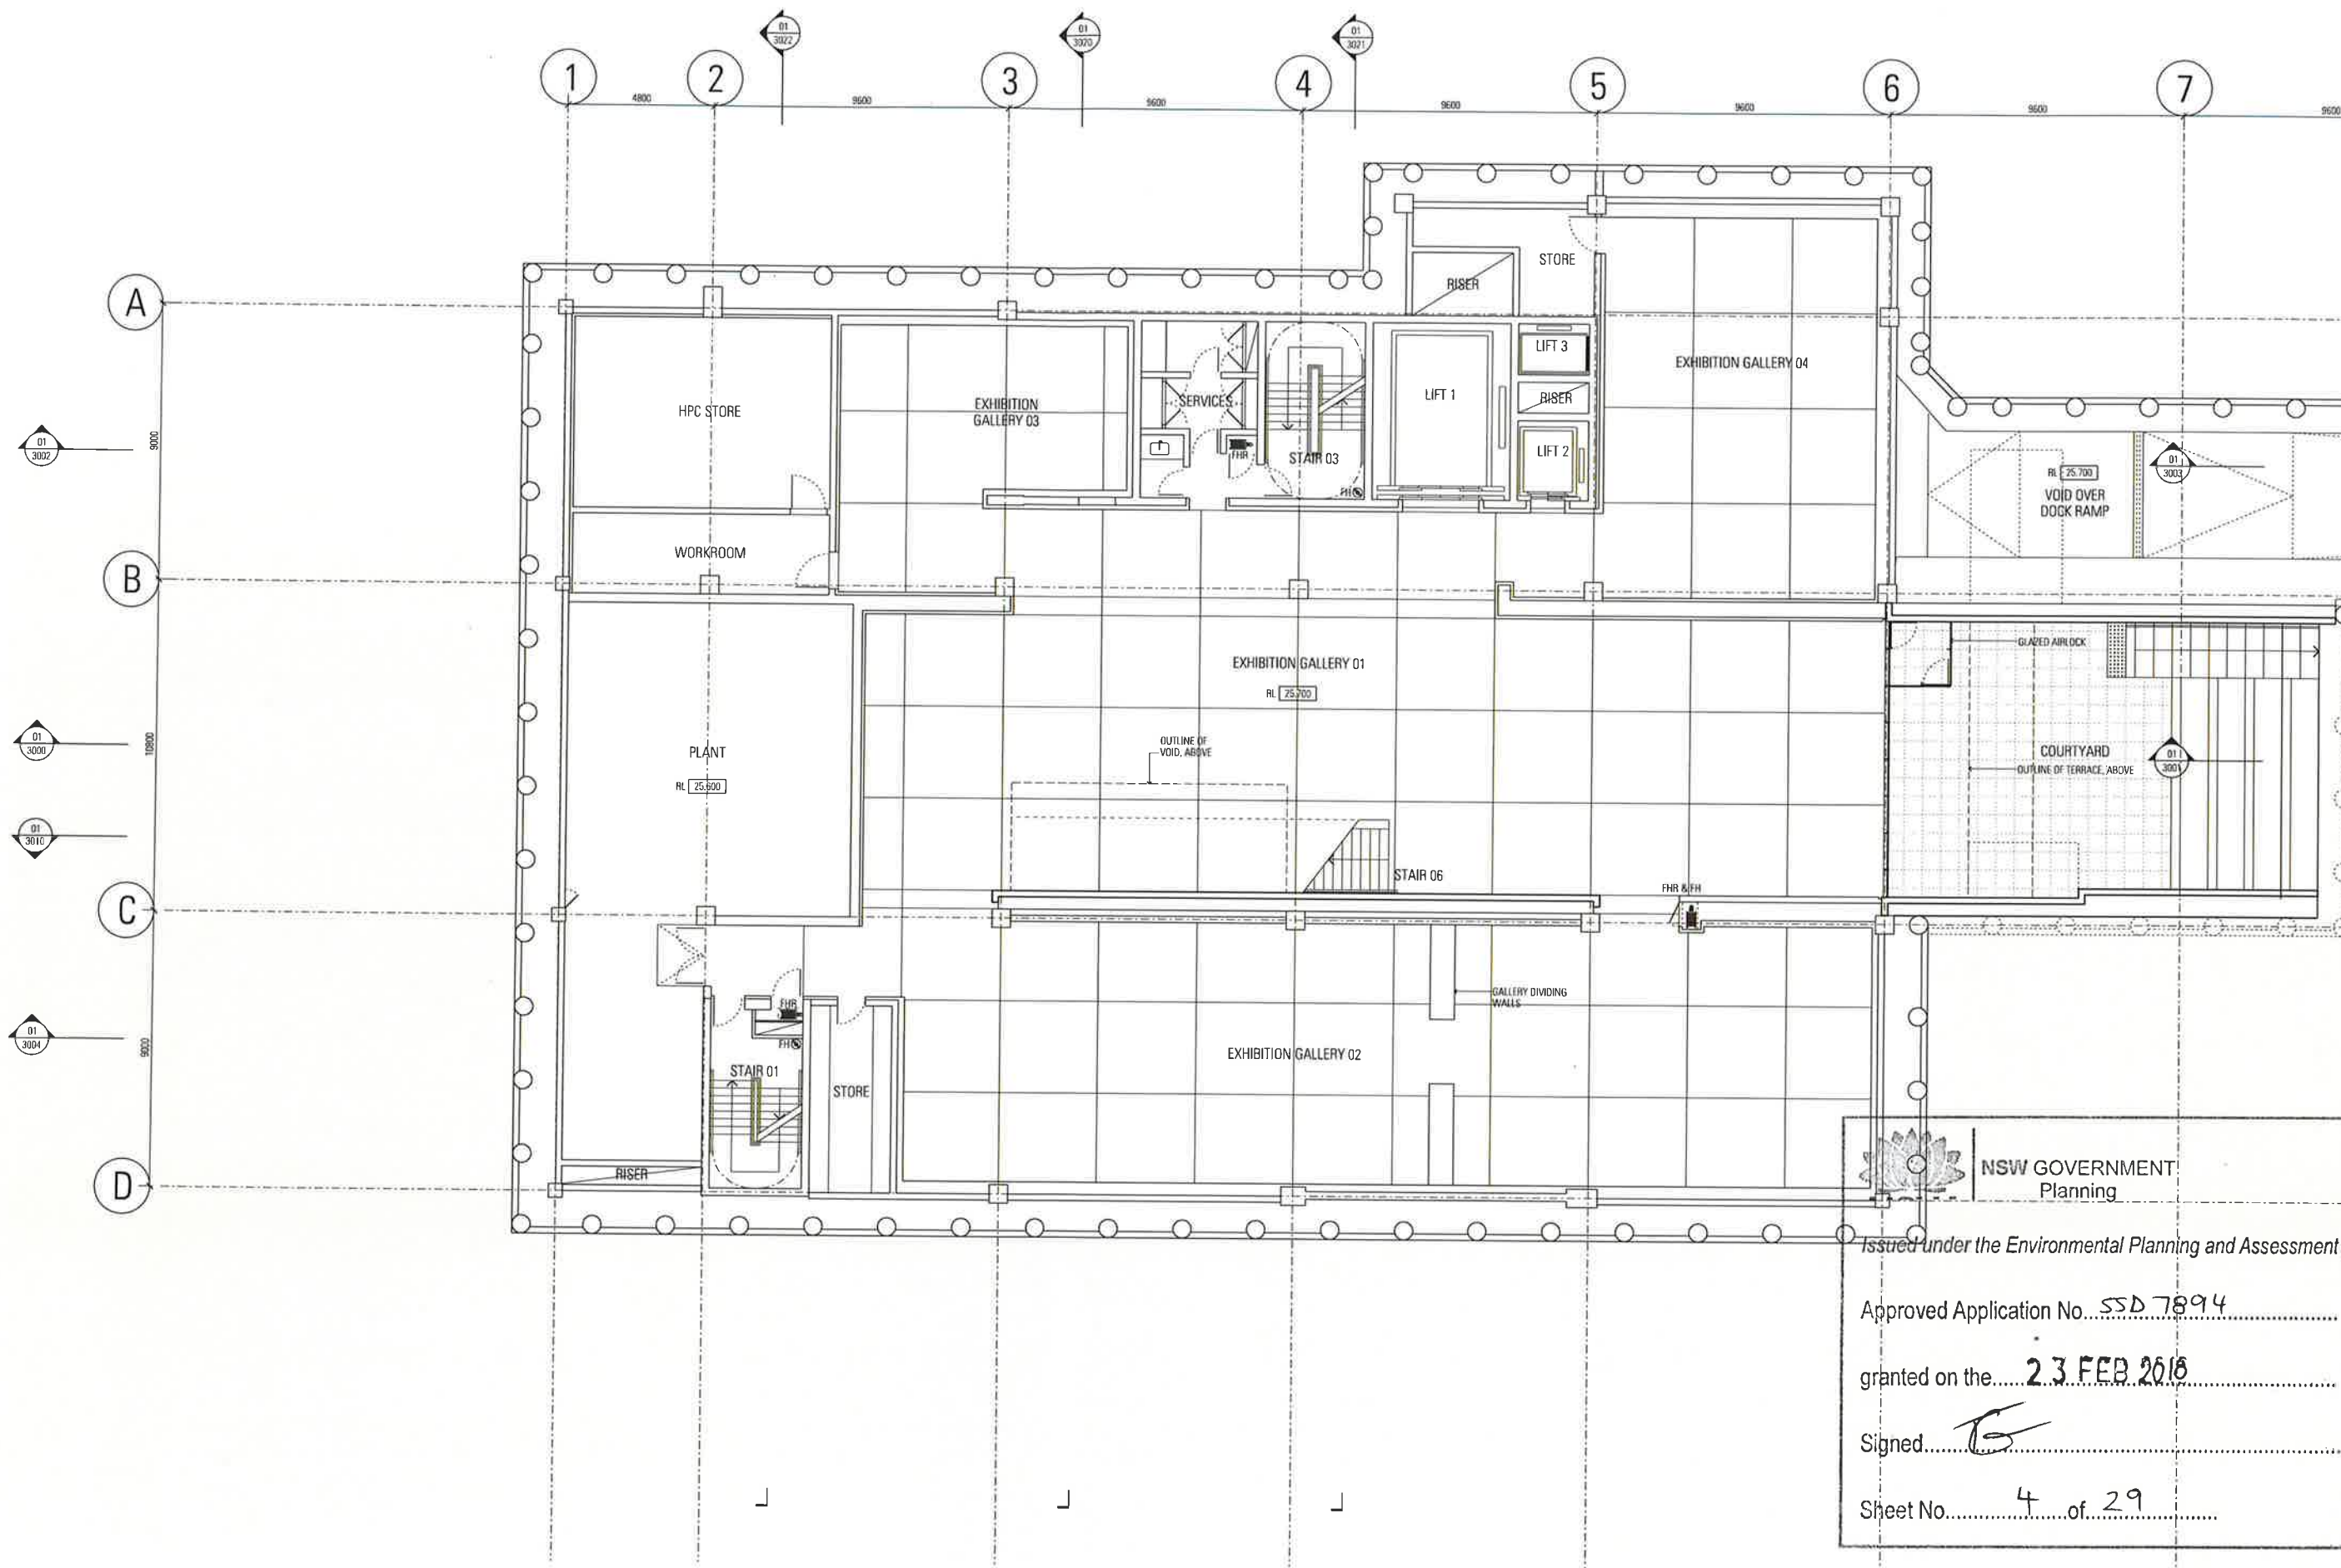


NSW GOVERNMENT
 Planning
 Issued under the Environmental Planning and Assessment Act 1979
 Approved Application No. SSD 7894
 granted on the 23 FEB 2018
 Signed TS
 Sheet No. 4 of 29

JOINS
 JPW-DA-A-1004


Rev	App	Did	Revision or reason for issue	Date	Notes
01	DA	DW	Development Application	17/03/2017	
02	DA	DW	Development Application	05/05/2017	
03	DA	SM	Development Application	20/11/2017	

Structural & Civil ARUP 10/102 Kent St Sydney NSW 2000 02 9550 5020	Fire Engineering ARUP 10/102 Kent St Sydney NSW 2000 02 9550 5020
---	---

Building Services ARUP 10/102 Kent St Sydney NSW 2000 02 9550 5020	ESD & Facades Shonson Vamling Level 8, 9 Canlonagh St Sydney NSW 2000 02 9557 2200
--	--

Arborist ArborSite 1300 272 671 enquiries@arborisite.com.au	Town Planner MG Planning Suite 1.4, 130 Victoria Rd Drumoyne NSW 2047 02 9719 3116
--	--

Accessibility Philip Chiu Suite 404, 44 Hampden Rd Artarmon NSW 2064 02 9412 2322	BCA Group 01A Level 3, No. 10 Balgownie St Sydney NSW 2000 02 8350 2116
---	---

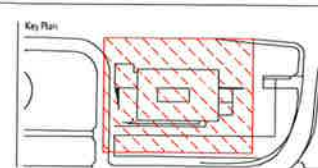


Scale / North Point
 1:100 @ A1, 1:200 @ A3
 General Notes
 Do not scale from drawing. Use marked dimensions. To be read in conjunction with all other Consultant's drawings. The Architect to be immediately notified of any discrepancies. Copyright on this drawing retained by the Architect.

JPW
JOHNSON PILTON WALKER
 Johnson Pilton Walker Pty Ltd ACN 605 778 886
 Level 10 Plaza Building A, 200 Pitt Street Sydney
 New South Wales 2000 Australia
 Telephone: +61 2 6250 5800
 Facsimile: +61 2 6251 5999
 Email: jpw@jpw.com.au

Project Title
UNIVERSITY OF SYDNEY
CHAU CHAK WING MUSEUM
 Client
 The University of Sydney
 Sydney
 NSW
 2008

Drawing Title GENERAL ARRANGEMENT PLAN LOWER LEVEL 1 - 1	Project Number 15037	Documentation Stage DEVELOPMENT APPLICATION
Drawing Number JPW-DA-A-1003	Revision 02	

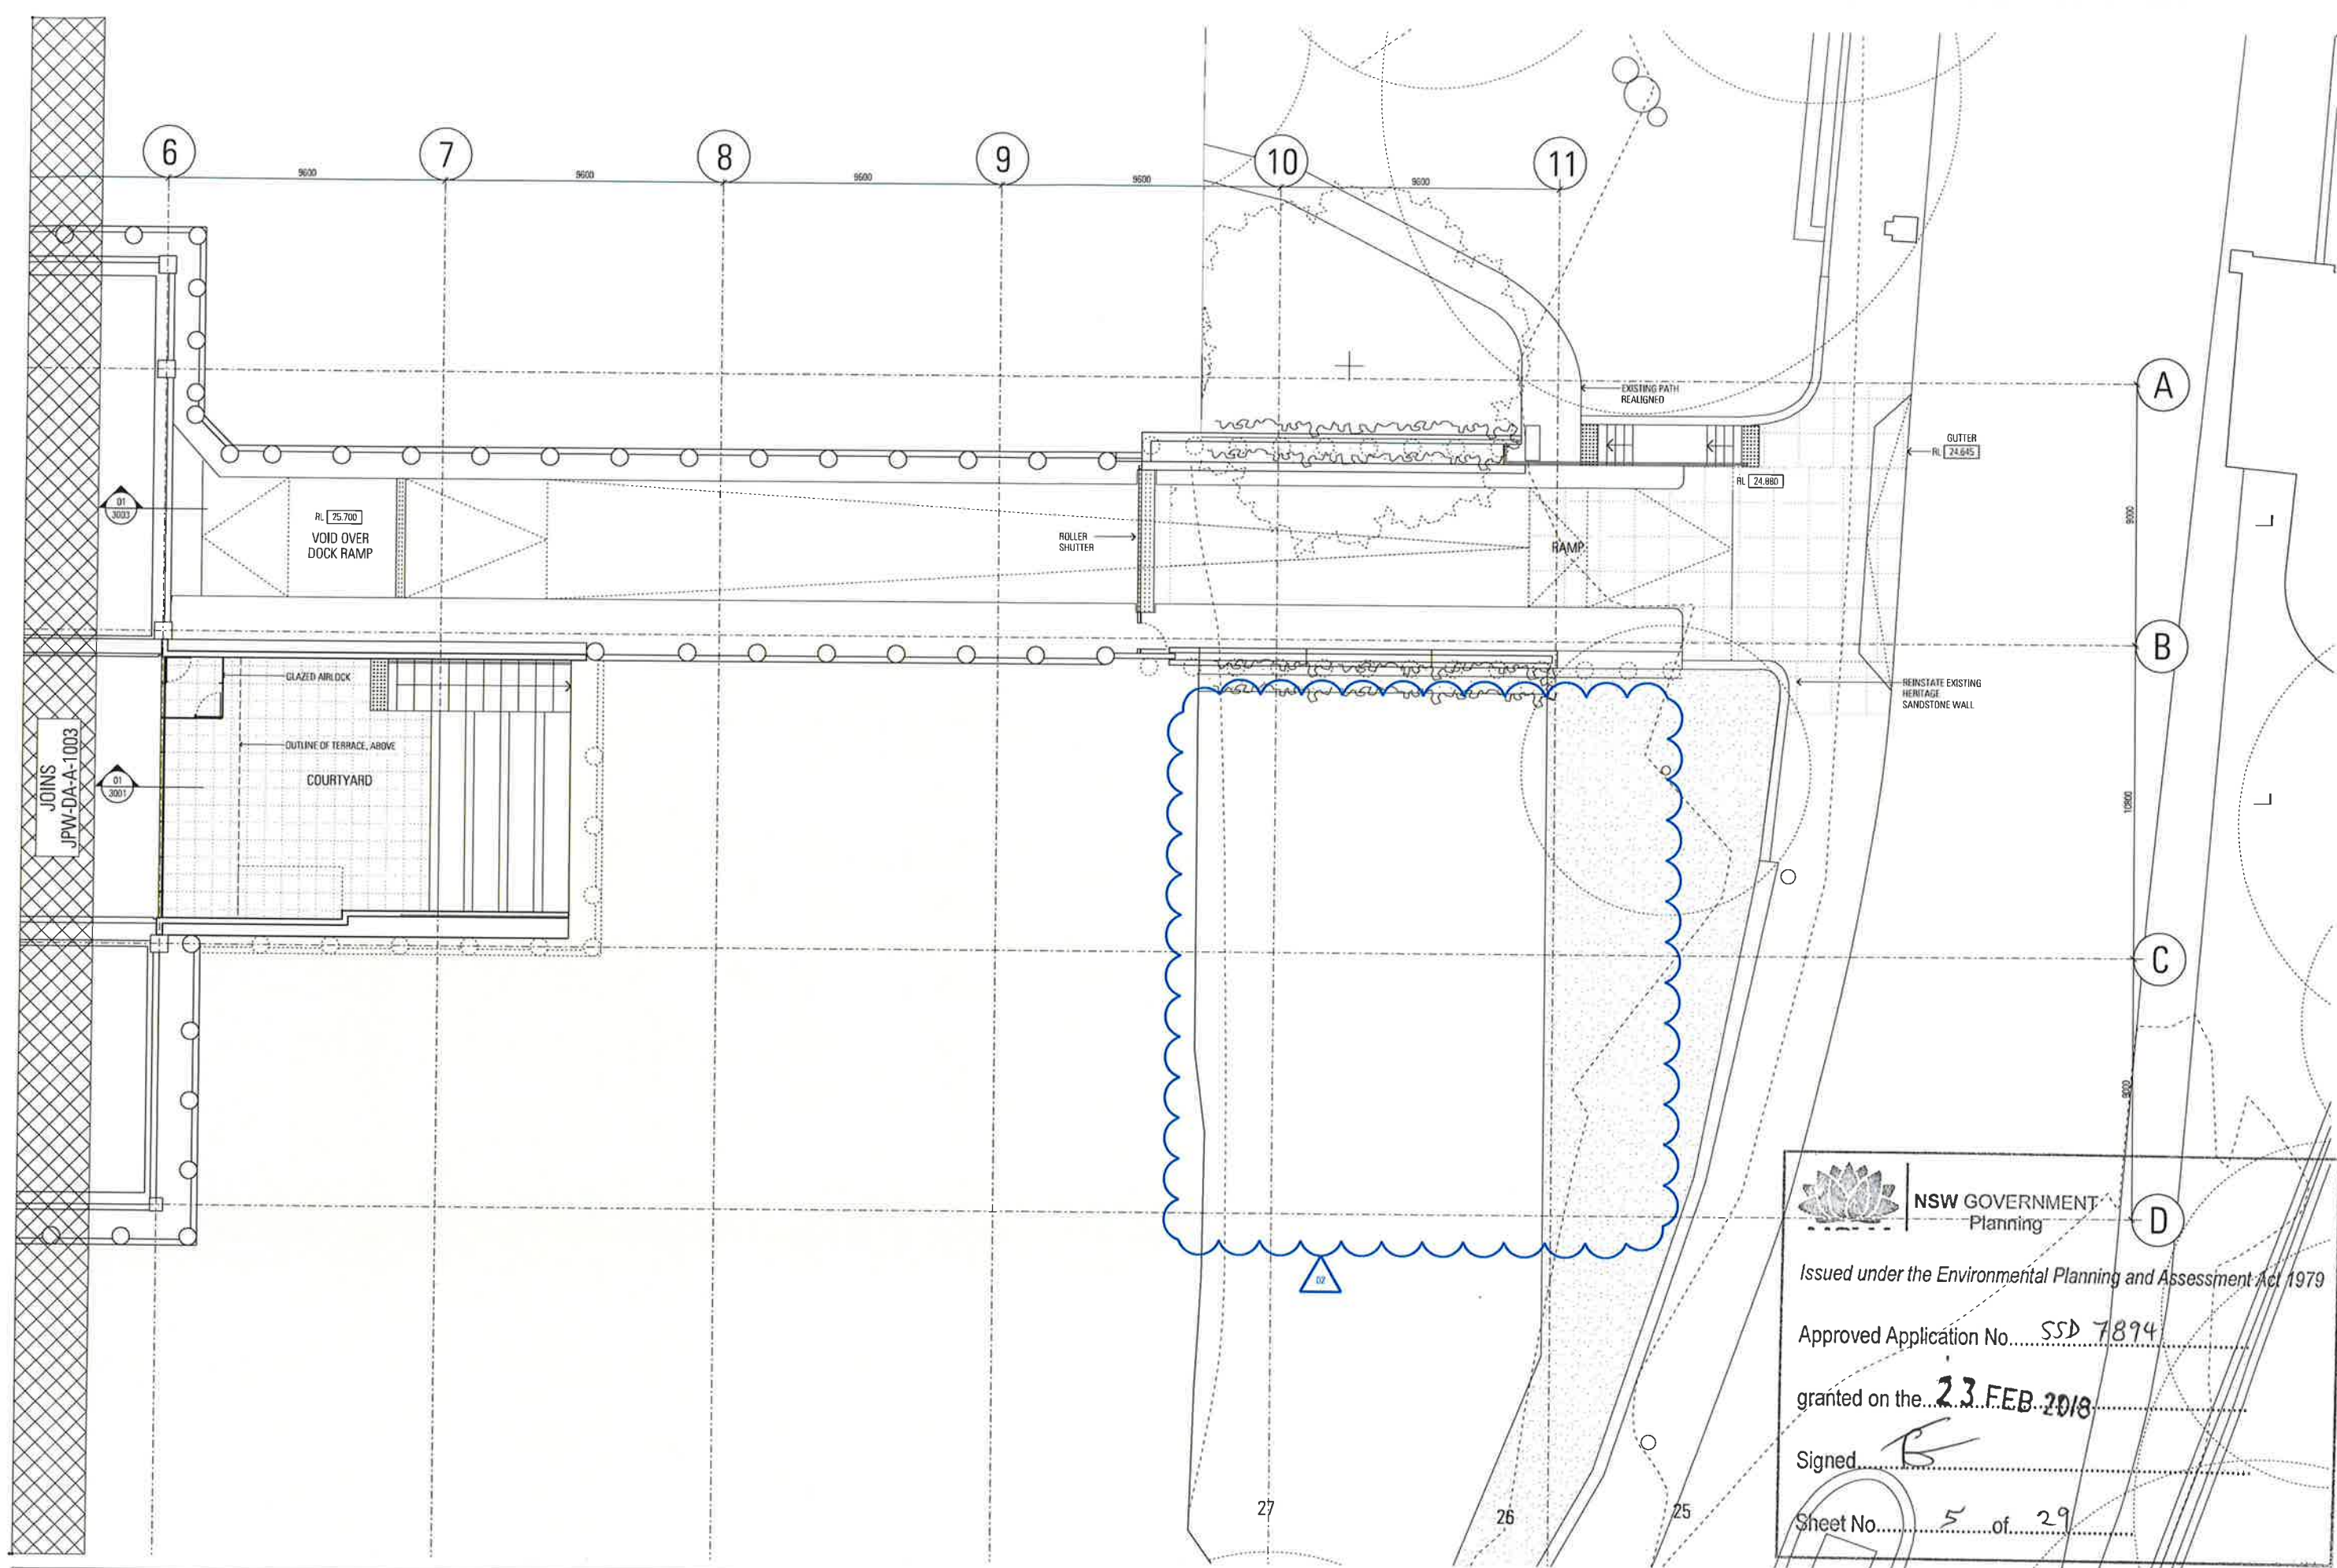

NSW GOVERNMENT
Planning

Issued under the Environmental Planning and Assessment Act 1979


Approved Application No. SSD 7894

granted on the 23 FEB 2018

Signed [Signature]

Sheet No. 5 of 29

Rev: 001 App: 001 CD: 001 SP: 001 Revised or reason for issue Development Application Development Application Date: 05/05/2017 Notes: 20/11/2017	Structural & Civil ARUP 10/10/2017 Kent St Sydney NSW 2000 02 9320 5320 Building Services ARUP 10/10/2017 Kent St Sydney NSW 2000 02 9320 9320	Fire Engineering ARUP 10/10/2017 Kent St Sydney NSW 2000 02 9320 5320 ESD & Facades Stevens Varming Level 11, 91 Castlereagh St Sydney NSW 2000 02 9367 2700	Architect ArchiSafe 1300 777 671 enquiries@archisafe.com.au Town Planner MG Planning Suite 1.4, 125 Victoria Rd Drumoyne NSW 2047 02 9719 3118	Accessibility Philip Chui Suite 404, 44 Hampden Rd Artarmon NSW 2064 02 9412 2322 BCA Group D/A Level 3, No 10 Bridge St Sydney NSW 2000 02 8552 316	Key Plan Scale / North Point 1:100 @ A1, 1:200 @ A3 General Notes Do not scale from drawing. Use marked dimensions. To be read in conjunction with all other Consultant's drawings. The Architect to be immediately notified of any discrepancies. Copyright in this drawing retained by the Architect.	Address: JPW JOHNSON PILTON WALKER Johnson Pilton Walker Pty Ltd A/CN 695, 778 886 Level 10 Plaza Building Australia Square 95 Pitt Street Sydney New South Wales 2000 Australia Telephone +61 2 9258 5800 Facsimile +61 2 9258 5899 Email jpww@jpww.com.au	Project Title UNIVERSITY OF SYDNEY CHAU CHAK WING MUSEUM Client The University of Sydney Sydney NSW 2006	Drawing Title GENERAL ARRANGEMENT PLAN LOWER LEVEL 1 - 2 Project Number 15037 Drawing Number JPW-DA-A-1004 Documentation Stage DEVELOPMENT APPLICATION Revision 02
---	--	--	---	--	--	--	--	--

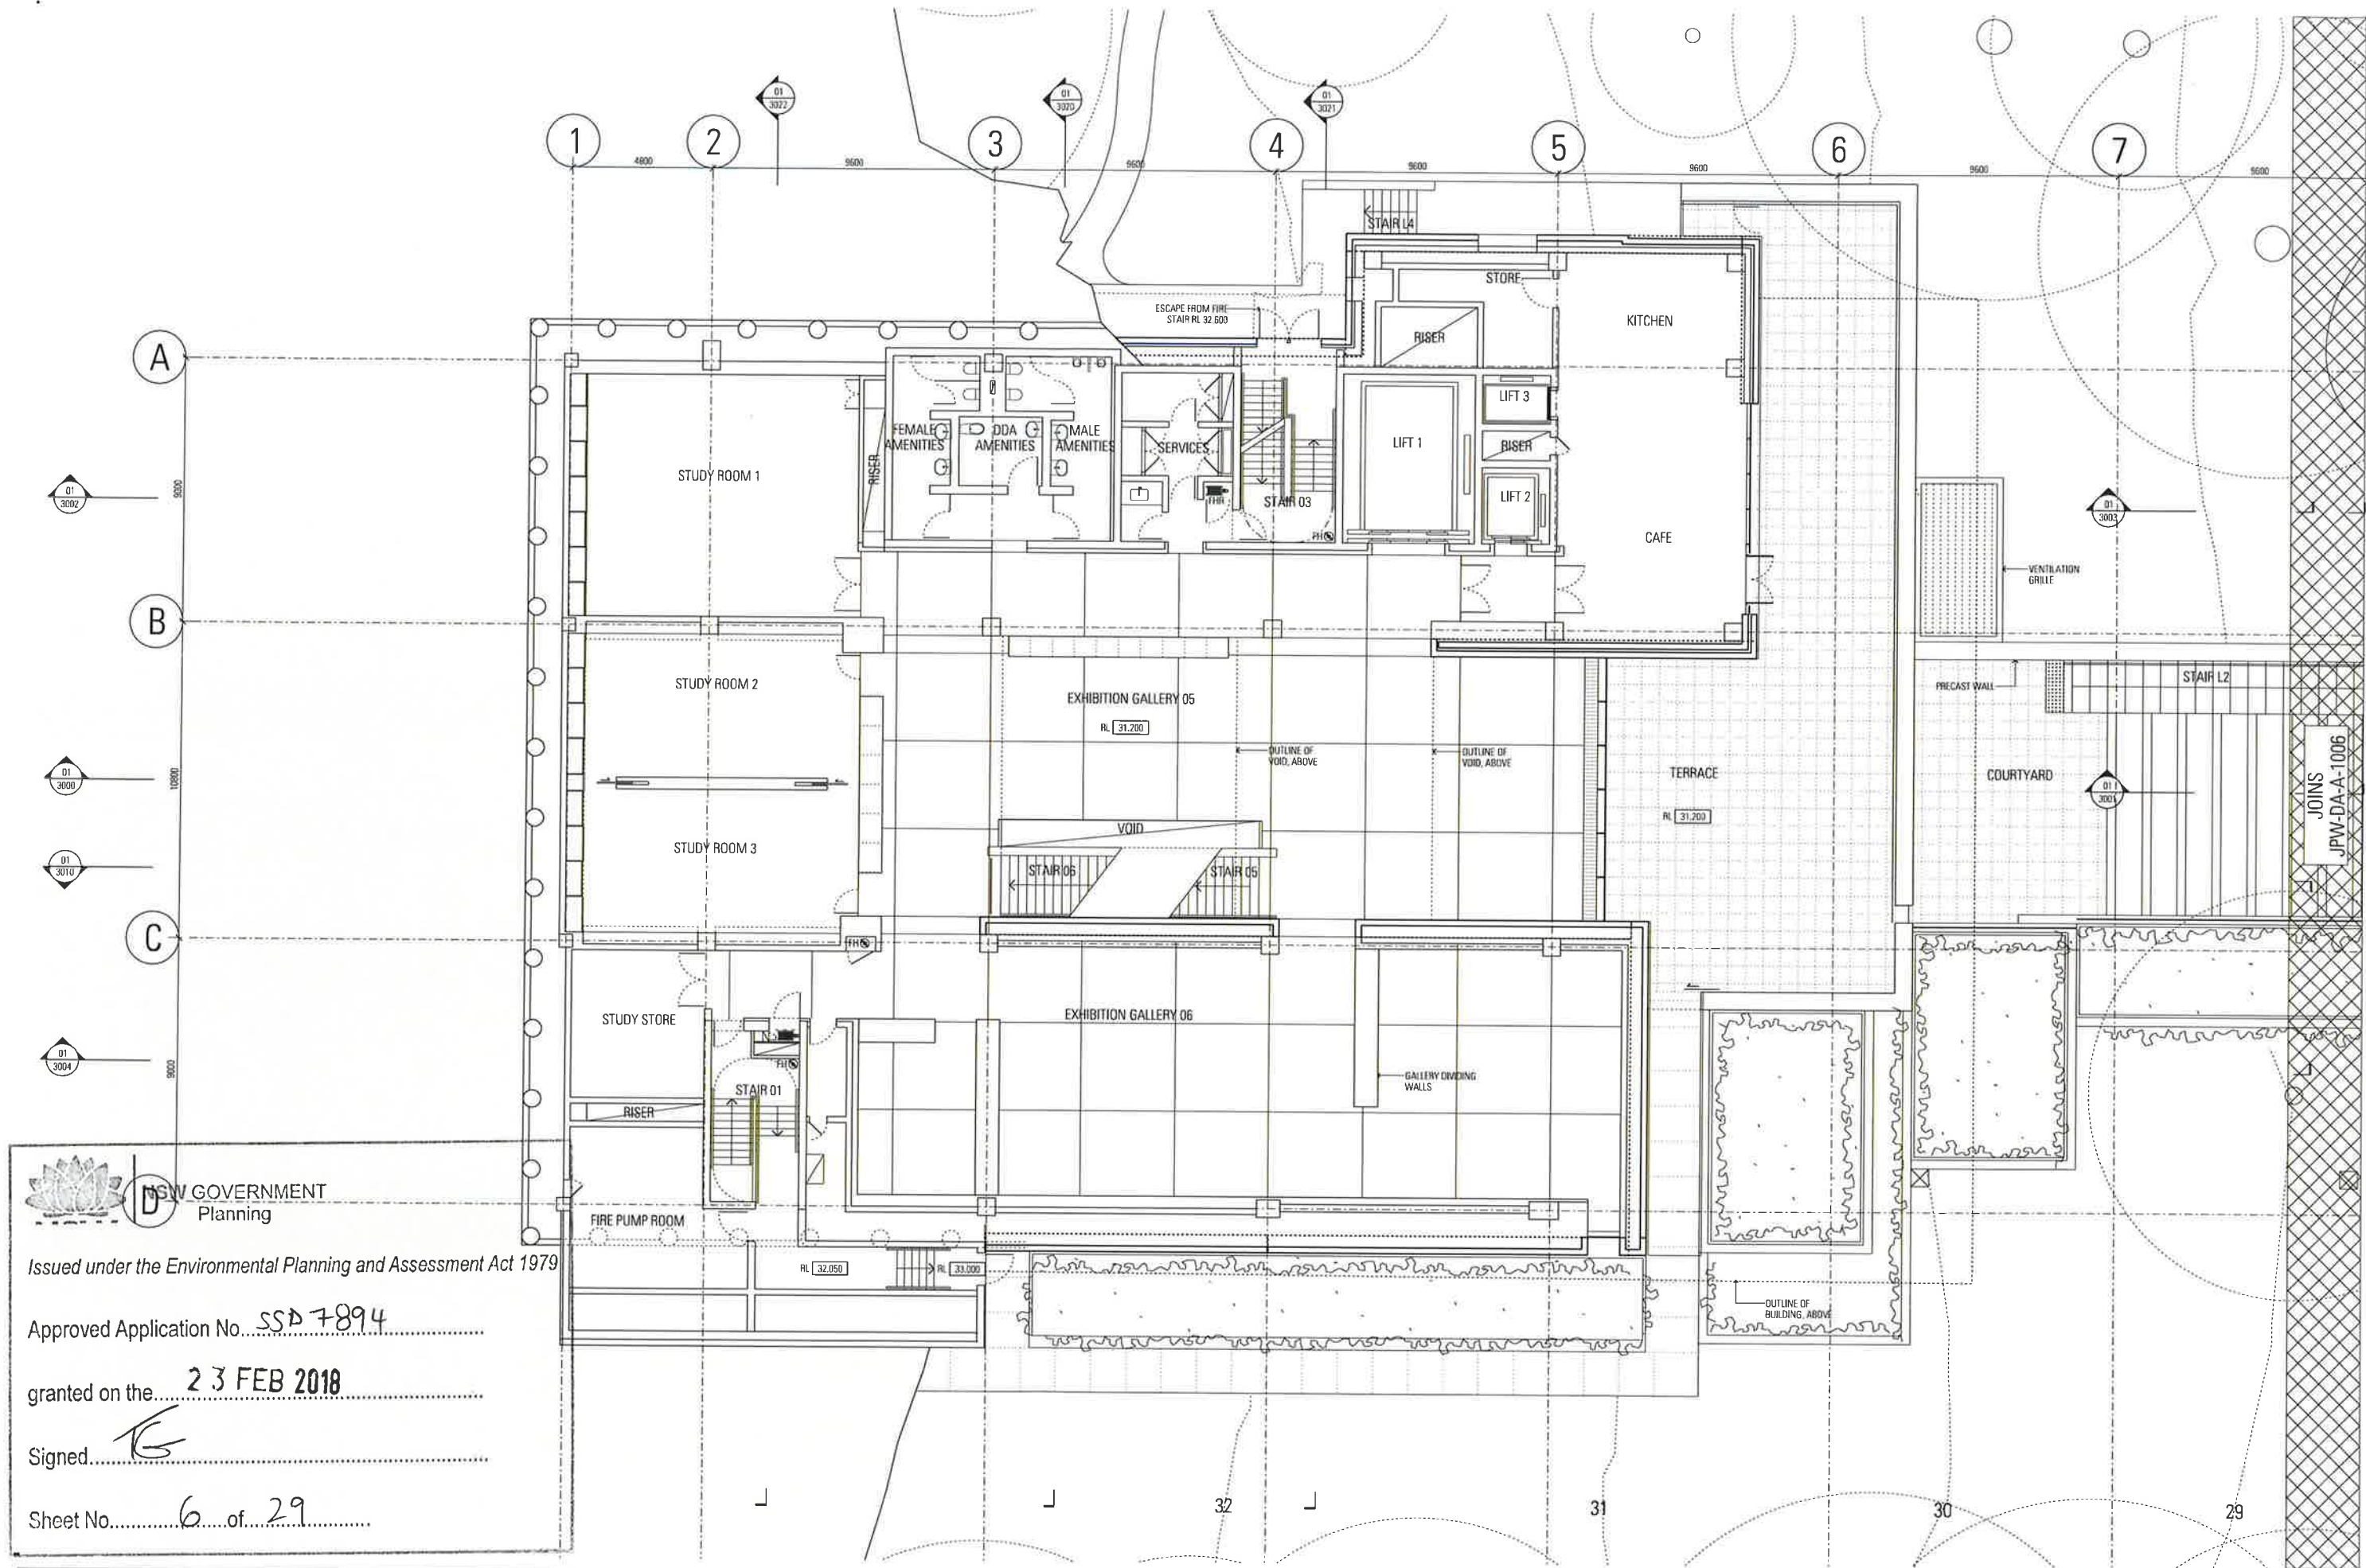

Issued under the Environmental Planning and Assessment Act 1979

Approved Application No. SSD 7894

granted on the 23 FEB 2018

Signed [Signature]

Sheet No. 6 of 29

Rev	App	Clk	Rev	Reason for issue	Date	Notes
01	KL	OW	01	Development Application	17/03/2017	
02	KL	OW	02	Development Application	05/05/2017	
03	KL	SM	03	Development Application	20/11/2017	


Structural & Civil
ARUP
10/102 Kent St
Sydney NSW 2000
02 9520 9320

Fire Engineering
ARUP
10/102 Kent St
Sydney NSW 2000
02 9520 9320

Architect
Johnson Pilton Walker
1300 777 671
enquiries@jpw.com.au

Accessability
Philip Chiu
Suite 404, 44 Harpden Rd
Artarmon NSW 2064
02 9412 2322

Key Plan

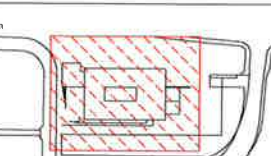


Scale / North Point
1:100 @ A1, 1:200 @ A3

General Notes
Do not scale from drawing. Use marked dimensions to be read in conjunction with all other Consultant's drawings. The Architect to be immediately notified of any discrepancies. Copyright on this drawing retained by the Architect.

Architect
**JPW
JOHNSON PILTON WALKER**
Johnson Pilton Walker Pty Ltd ACN 095 718 886
Level 10 Plaza Building Australia Square 95 Pitt Street Sydney
New South Wales 2000 Australia
Telephone: +61 2 9250 5800
Facsimile: +61 2 9250 5888
Email: jpw@jpw.com.au

Project Title
**UNIVERSITY OF SYDNEY
CHAU CHAK WING MUSEUM**
Client
The University of Sydney
Sydney
NSW
2008

Drawing Title
**GENERAL ARRANGEMENT
PLAN
LOWER GROUND LEVEL - 1**
Project Number
15037
Drawing Number
JPW-DA-A-1005
Documentation Stage
DEVELOPMENT APPLICATION
Revision
02

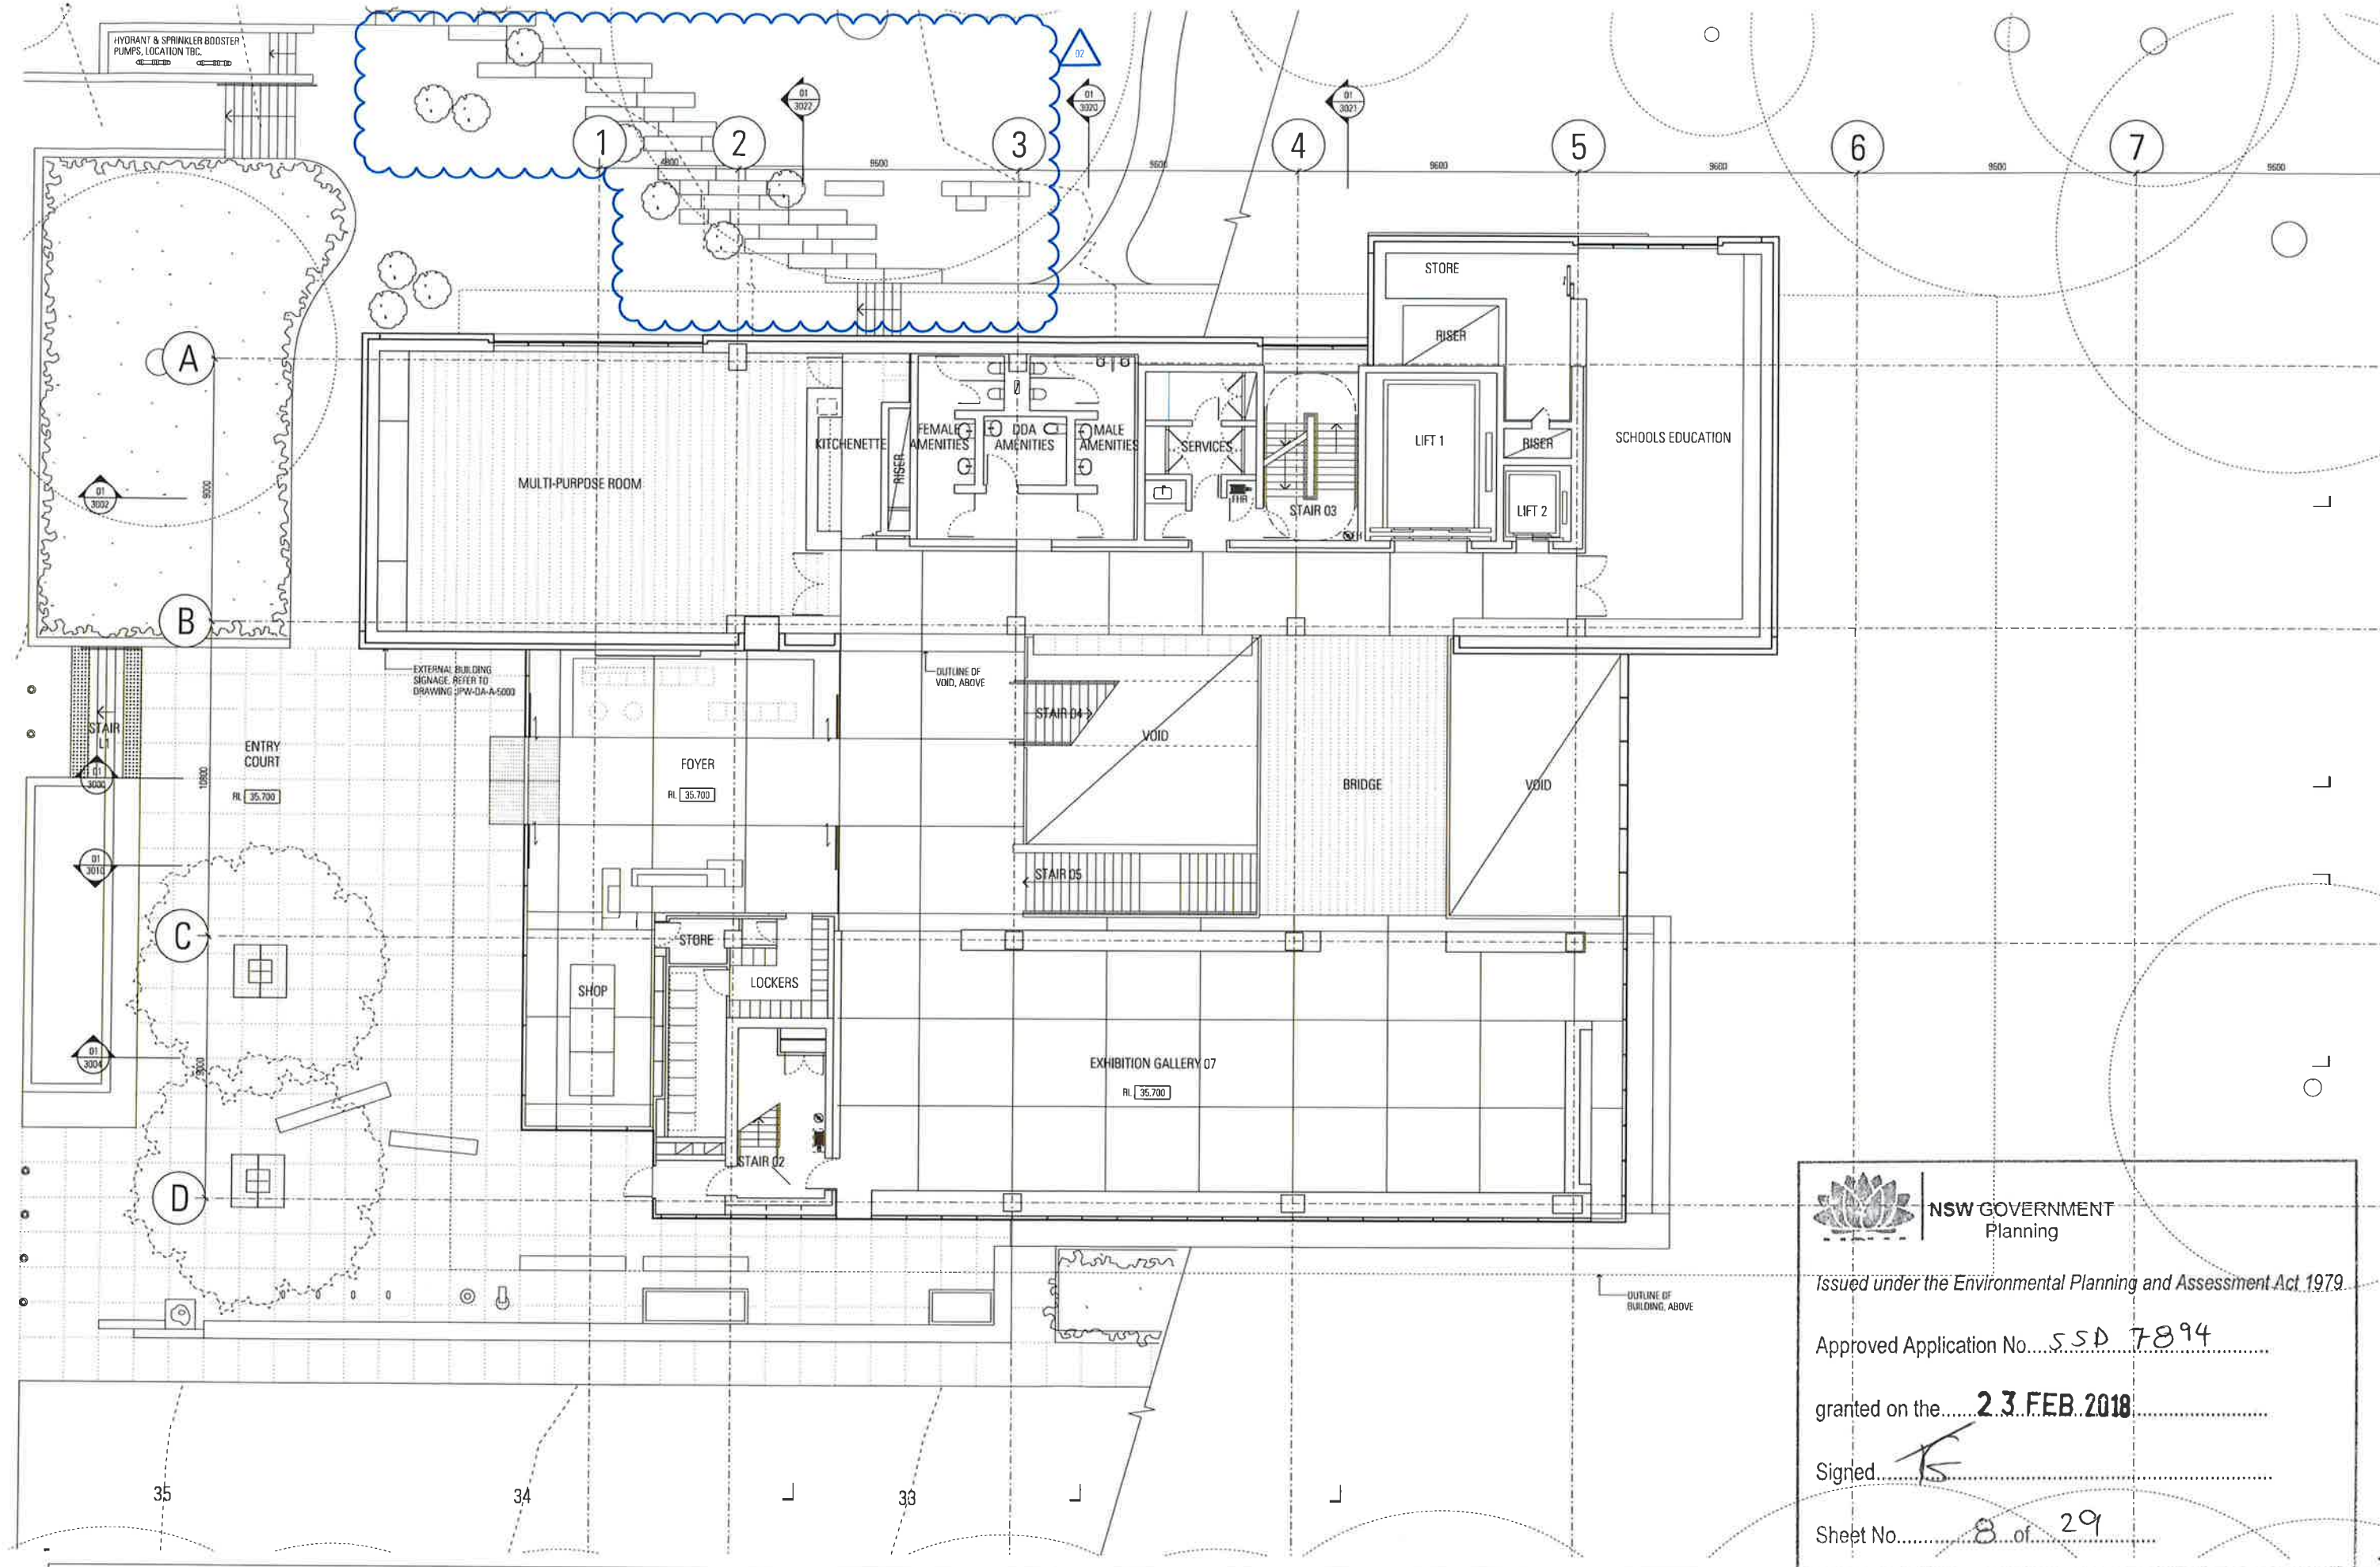



NSW GOVERNMENT
Planning


Issued under the Environmental Planning and Assessment Act 1979


Approved Application No. 55D 7894

granted on the 23 FEB 2018

Signed [Signature]

Sheet No. 8 of 29

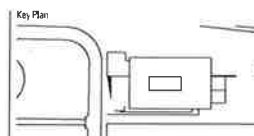Rev App Ctd Revision or reason for issue Date Notes 01 KI CW Development Application 11/03/2017 02 KI CW Development Application 05/05/2017 03 KI SM Development Application 20/11/2017	Structural & Civil ARUP 100/107 Kent St Sydney NSW 2000 02 9320 9320	Fire Engineering ARUP 100/107 Kent St Sydney NSW 2000 02 9320 9320	Accessability Philip D.L. Suite 404, 44 Liverpool Rd Artarmon NSW 2054 02 9412 2322	Key Plan 	Scale / North Point 1:100 @ A1, 1:200 @ A3  General Notes Do not scale from drawing. Use marked dimensions. To be read in conjunction with all other Consultant's drawings. The Architect to be immediately notified of any discrepancies. Copyright on this drawing retained by the Architect.	Architect JPW JOHNSON PILTON WALKER Johnson Pilton Walker Pty Ltd ACN 096 778 886 Level 10 Plans Building Australia Square 85 Pitt Street Sydney New South Wales 2000 Australia Telephone: +61 2 9259 5800 Facsimile: +61 2 9259 5893 Email: jpw@jpww.com.au	Project Title UNIVERSITY OF SYDNEY CHAU CHAK WING MUSEUM Client The University of Sydney Sydney NSW 2006	Drawing Title GENERAL ARRANGEMENT PLAN GROUND LEVEL Project Number 15037 Drawing Number JPW-DA-A-1007 Documentation Stage DEVELOPMENT APPLICATION Revision 02
---	---	---	--	---	--	---	---	--

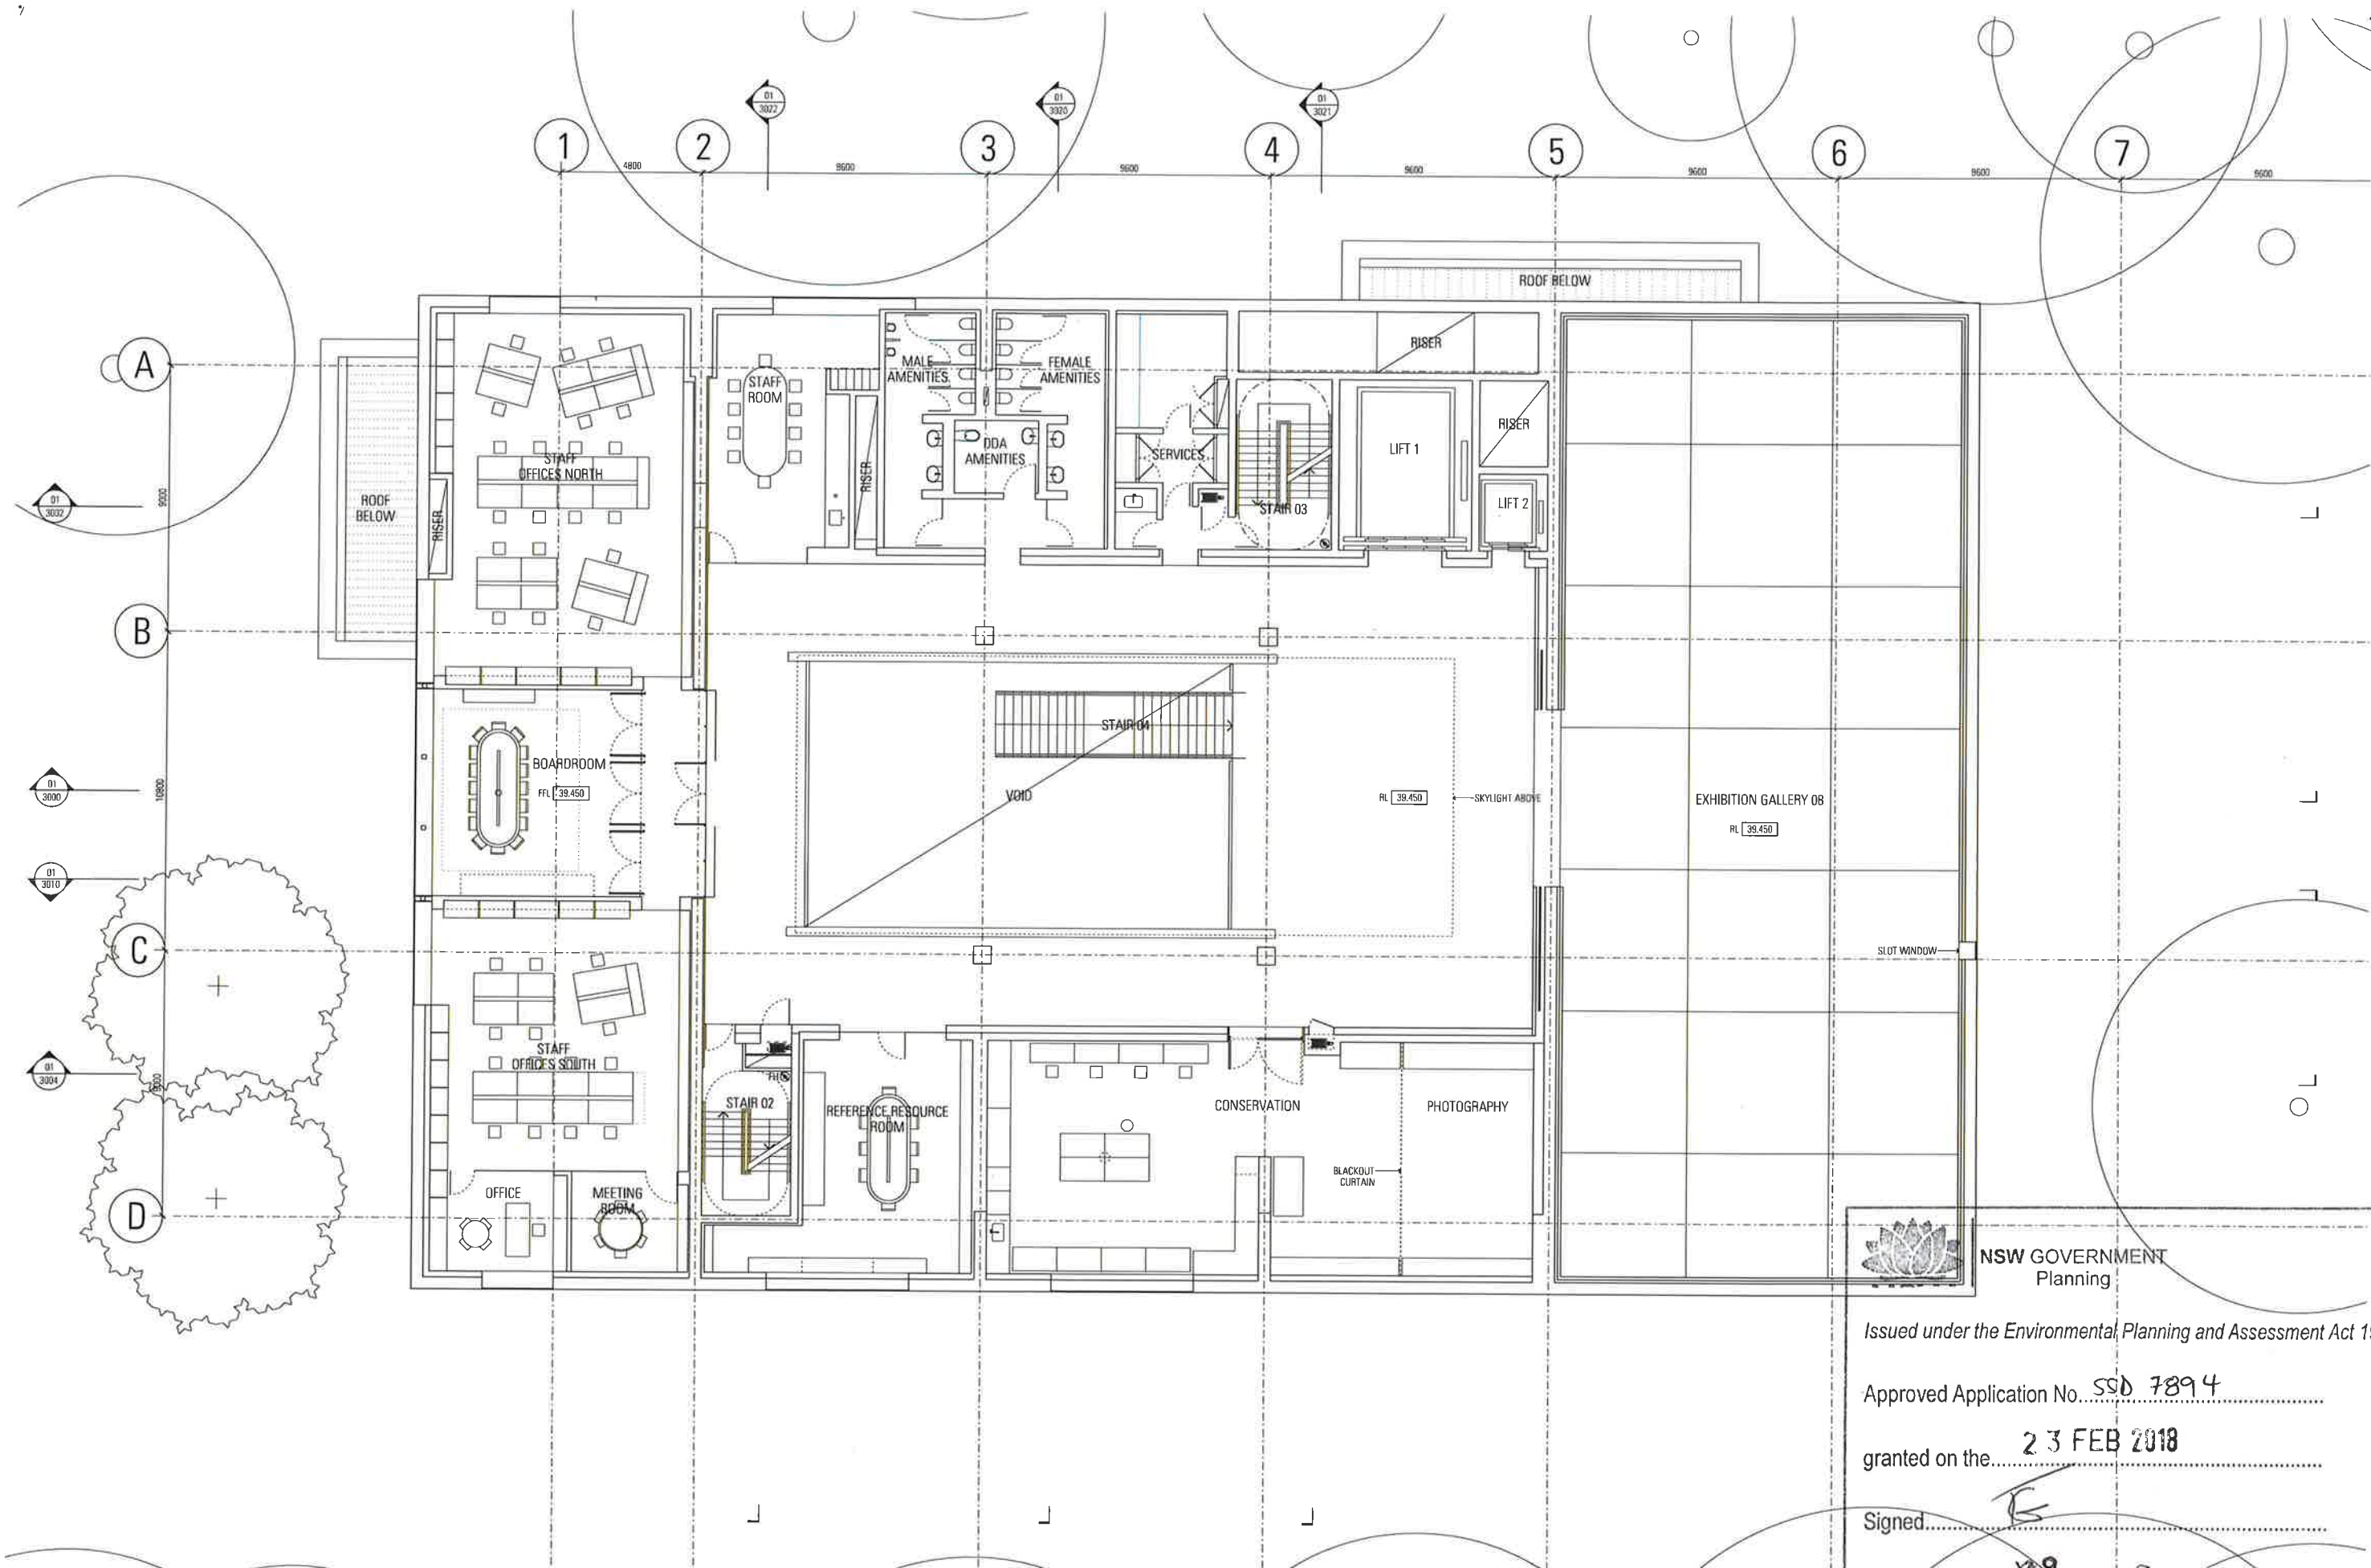

**NSW GOVERNMENT**
Planning

Issued under the Environmental Planning and Assessment Act 1979

Approved Application No. SSD 7894

granted on the 23 FEB 2018

Signed 

Sheet No. 89 of 29

Project Title
UNIVERSITY OF SYDNEY
CHAU CHAK WING MUSEUM

Client
The University of Sydney
Sydney
NSW
2006

Drawing Title
GENERAL ARRANGEMENT
PLAN
UPPER LEVEL

Project Number
15037

Drawing Number
JPW-DA-A-1008

Documentation Stage
DEVELOPMENT APPLICATION

Revision
02

Rev
00
01
02

App
KI
KI
KI

Des
DW
DW
SM

Revision or reason for issue
Development Application
Development Application
Development Application

Date
17/03/2017
05/05/2017
20/11/2017

Notes

Structural & Civil
ARUP
10/10/02 Kent St
Sydney NSW 2000
02 9320 9320

Fire Engineering
ARUP
10/10/02 Kent St
Sydney NSW 2000
02 9320 9320


ESD & Facades
Steenman Warring
Level 6 - 9 Castlereagh St
Sydney NSW 2000
02 9320 7200

Arboret
Arboret
1300 272 671
enquiries@arboret.com.au

Town Planner
MG Planning
Suite 1.4, 125 Victoria Rd
Dummond NSW 2047
02 9719 3118

Accessibility
Philo Design
Suite 404, 44 Langdon Rd
Artarmon NSW 1584
02 9412 2322

RCA
Group 01 A
Level 3, No 10 Bridge St
Sydney NSW 2000
02 8255 3116


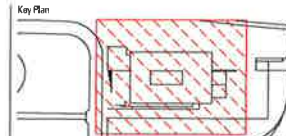
Key Plan

Scale / North Point
1:100 @ A1, 1:200 @ A3


General Notes
Do not scale from drawing. Use marked dimensions. To be read in conjunction with all other Consultant's drawings. The Architect to be immediately notified of any discrepancies. Copyright in this drawing retained by the Architect.

Author
JPW
JOHNSON PILTON WALKER
Johnson Pilton Walker Pty Ltd ACN 086 778 886
Level 10 Plaza Building Australia Square 95 Pitt Street Sydney
New South Wales 2000 Australia
Telephone +61 2 9759 5800
Facsimile +61 2 9759 5889
Email jp@jp.com.au

JPW-DA-A-1008
17/03/2017

 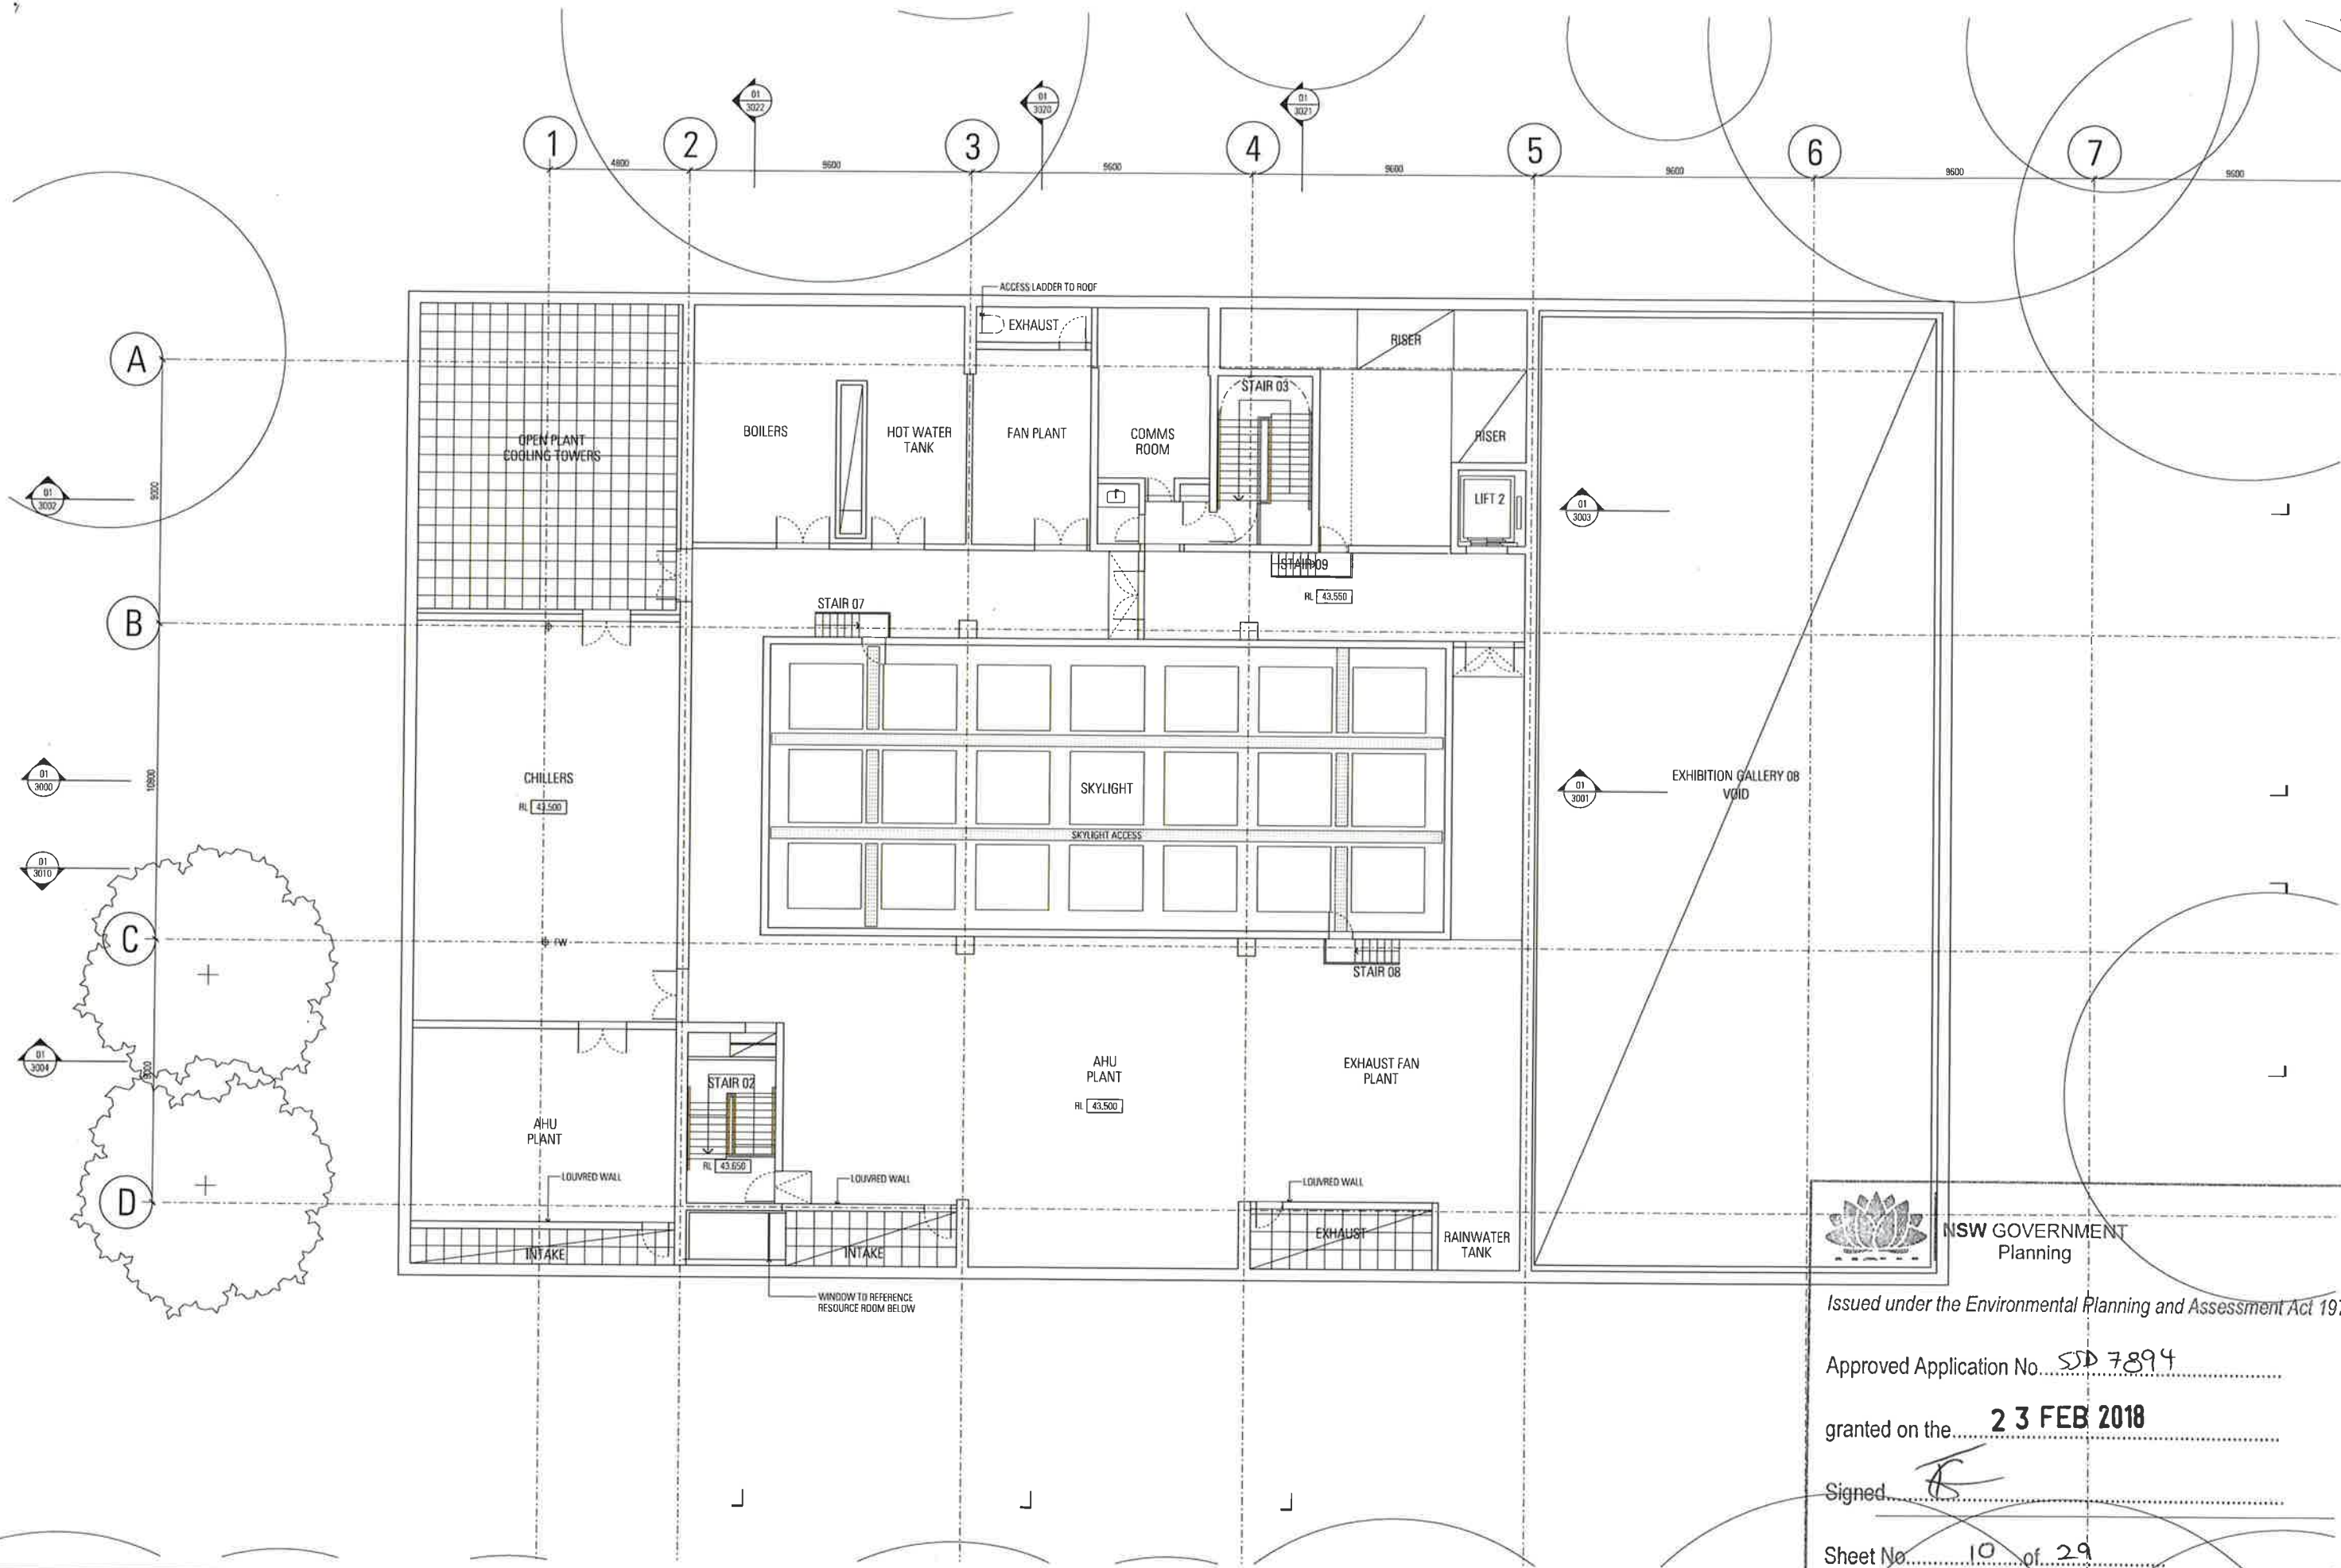

NSW GOVERNMENT
Planning

Issued under the Environmental Planning and Assessment Act 1979

Approved Application No. **SD 7894**

granted on the **23 FEB 2018**

Signed

Sheet No. **10** of **29**

Rev	App	Ord	Revision or reason for issue	Date	Notes
01	KL	DW	Development Application	17/03/2017	
02	KL	DW	Development Application	05/05/2017	
03	KL	SM	Development Application	20/11/2017	

Structural & Civil
ARUP
10/02 Kent St
Sydney NSW 2000
02 9320 9320


Building Services
ARUP
10/02 Kent St
Sydney NSW 2000
02 9320 9320

Fire Engineering
ARUP
10/02 Kent St
Sydney NSW 2000
02 9320 9320

ESD & Facades
Siemens Varming
Level 6, 9 Castlereagh St
Sydney NSW 2000
02 9957 2200

Accessability
Philip Davis
Suite 404, 441 Tempe Rd
Artarmon NSW 2064
02 9412 2322

BCA
Group D/A
Level 3, No 10 Bridge St
Sydney NSW 2000
02 8855 316

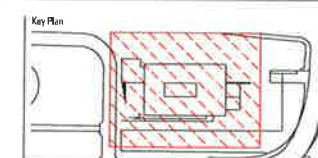

Scale / North Point
1:100 @ A1, 1:200 @ A3

General Notes
Do not scale from drawing. Use marked dimensions. To be used in conjunction with all other Consultant's drawings. The Architect to be immediately notified of any discrepancies. Copyright on this drawing retained by the Architect.

Architect
**JPW
JOHNSON PILTON WALKER**
Johnson Pilton Walker Pty Ltd ACN 085 778 085
Level 10 Plaza Building Australia Square 85 Pitt Street Sydney
New South Wales 2000 Australia
Telephone +61 2 9250 5800
Facsimile +61 2 9250 5883
Email jpw@jpww.com.au

Project Title
**UNIVERSITY OF SYDNEY
CHAU CHAK WING MUSEUM**

Client
The University of Sydney
Sydney
NSW
2006


Drawing Title
**GENERAL ARRANGEMENT
PLAN
PLANT LEVEL**

Project Number
15037

Drawn Number
JPW-DA-A-1009

Document Stage
DEVELOPMENT APPLICATION

Revision
02

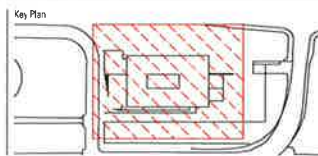

Scale / North Point



1:100 @ A1, 1:200 @ A3

General Notes

Do not scale from drawing. Use marked dimensions. To be read in conjunction with all other Consultant's drawings. The Architect to be immediately notified of any discrepancies. Copyright on this drawing retained by the Architect.

JPW
JOHNSON PILTON WALKER
Johns Pilton Walker Pty Ltd ACN 095 778 1886
Level 10 Plaza Building Australia Square 85 Pitt Street Sydney
New South Wales 2000 Australia
Telephone +61 2 8278 5800
Facsimile +61 2 7 375 5393
Email jpwl@jpwc.com.au

Project Title
UNIVERSITY OF SYDNEY
CHAU CHAK WING MUSEUM

Client
The University of Sydney
Sydney
NSW
2006


Drawing Title
**GENERAL ARRANGEMENT
 PLAN
 ROOF PLAN**

Project Number
15037

Drawing Number
JPW-DA-A-1010

Document Title Stage
DEVELOPMENT APPLICATION

Revision
02

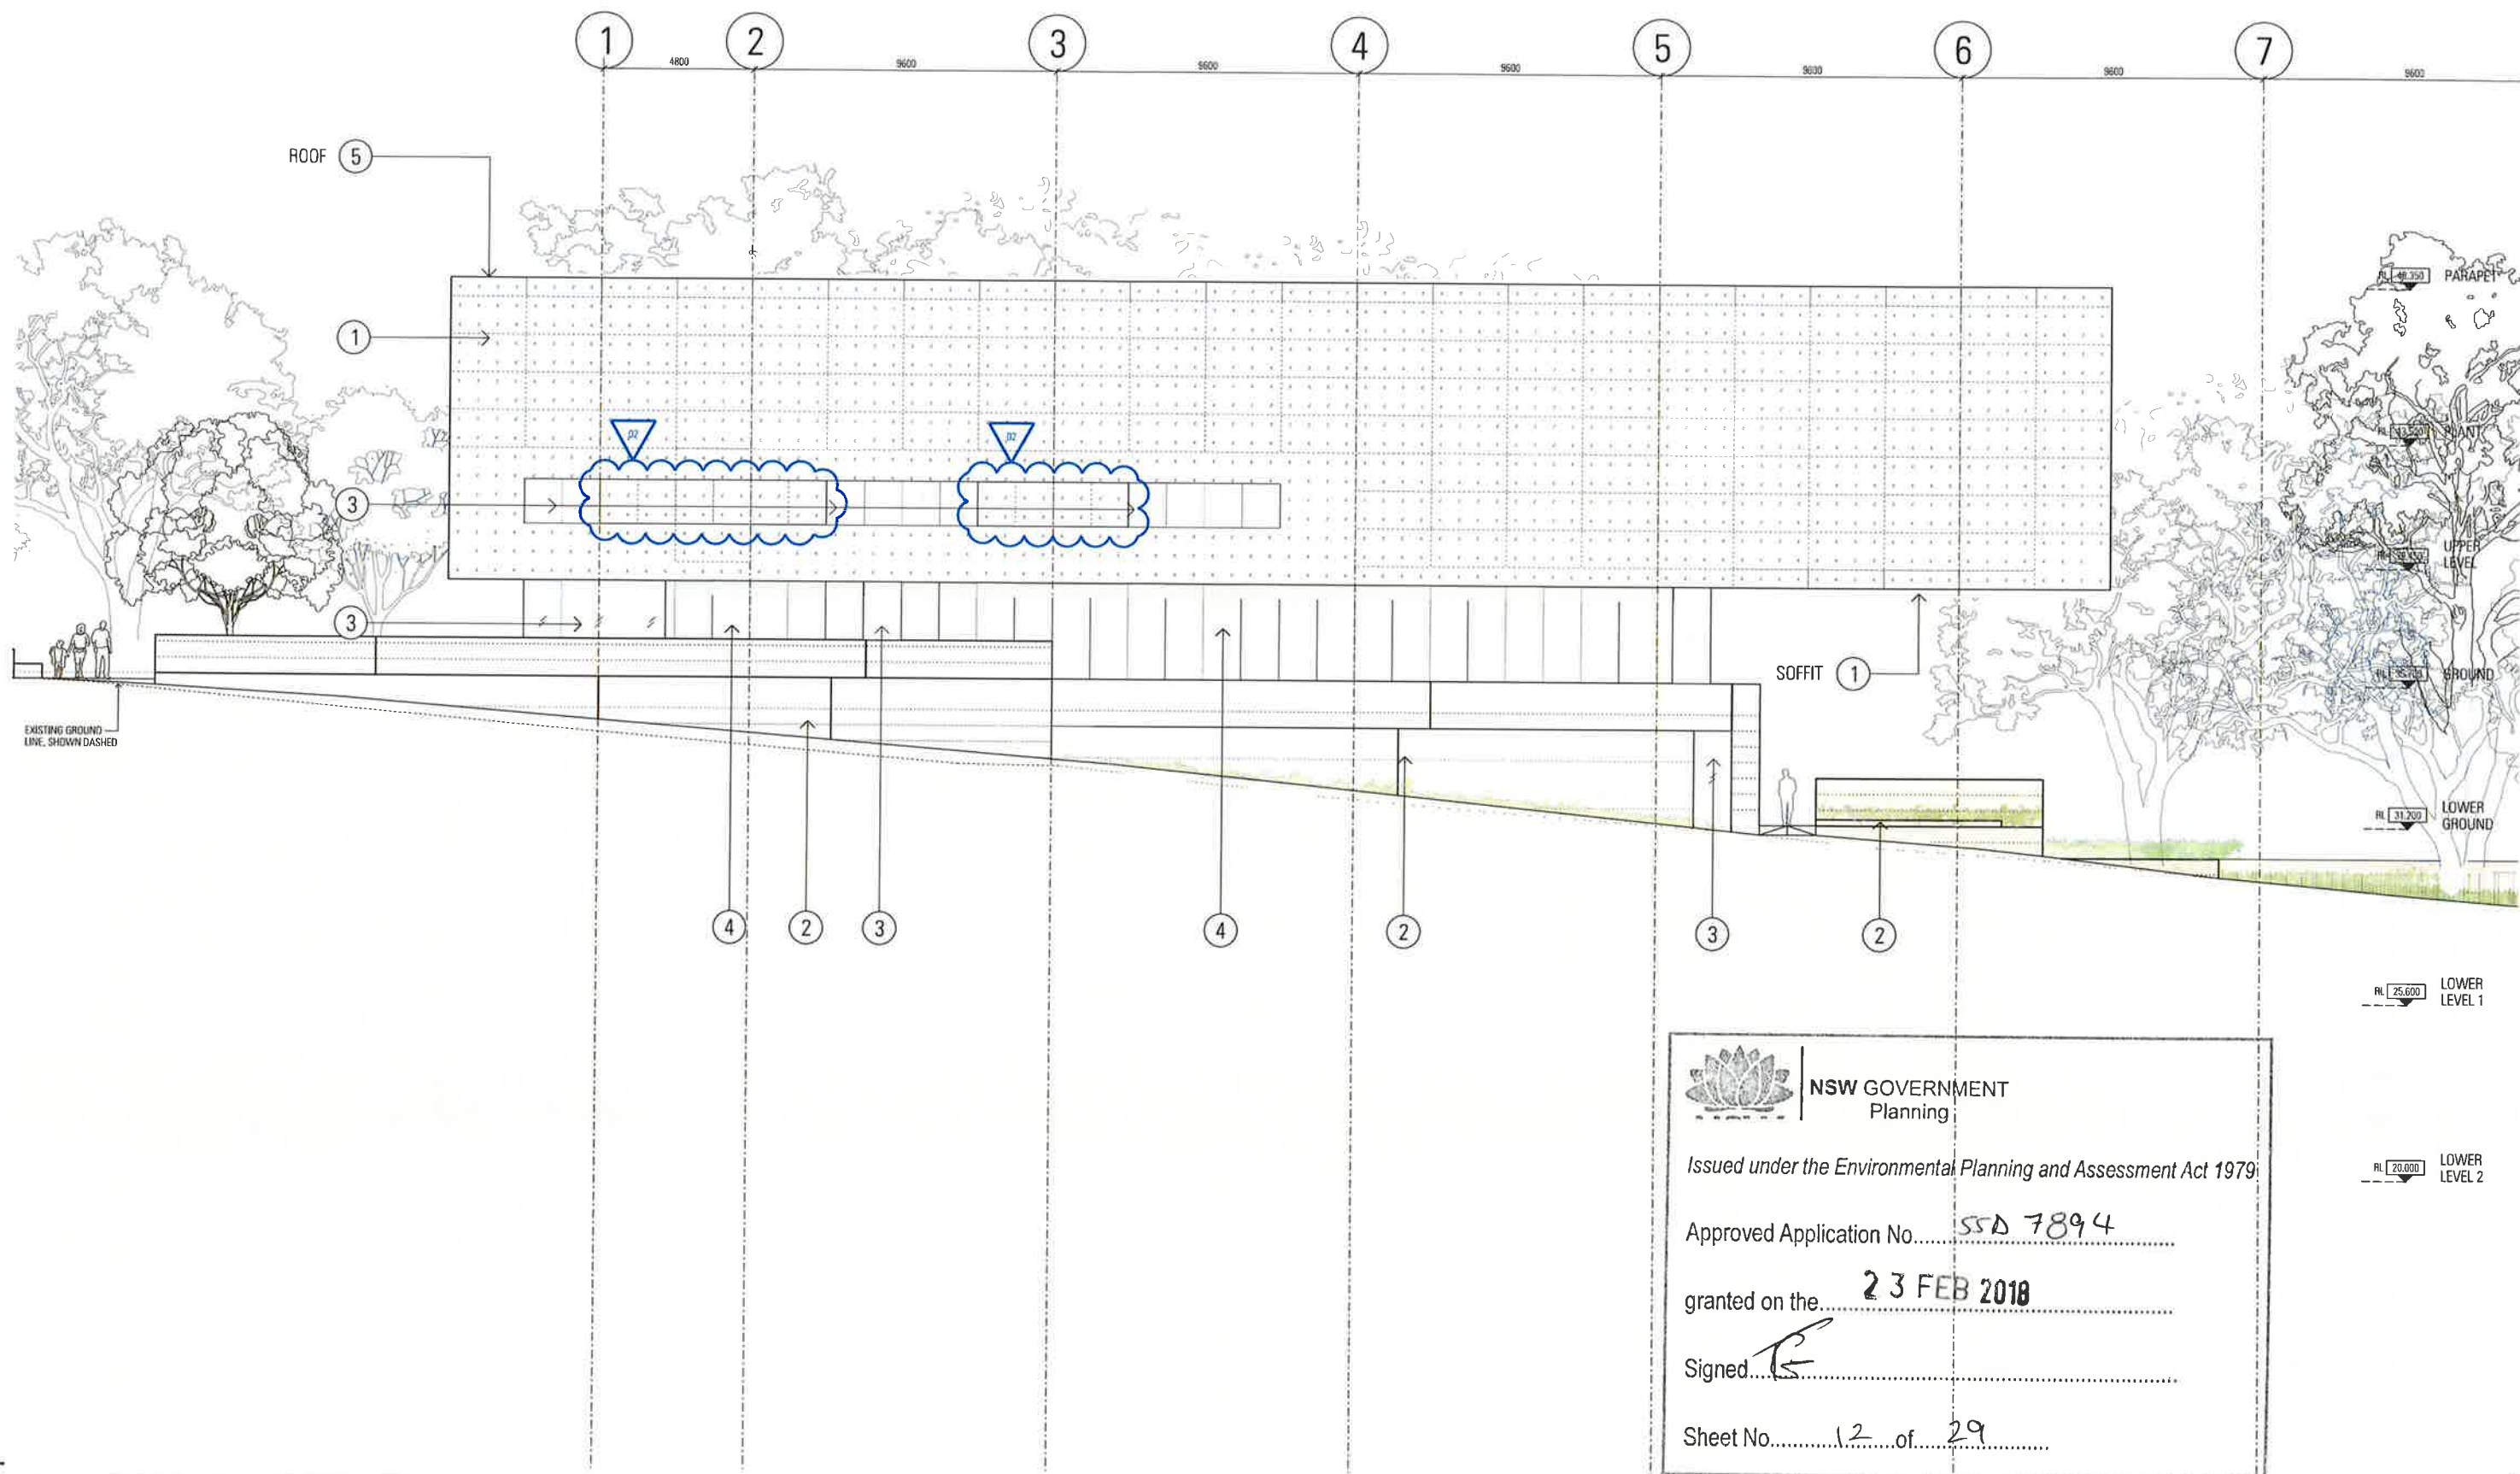

NSW GOVERNMENT
Planning

Issued under the Environmental Planning and Assessment Act 1979

Approved Application No. SSD 7894

granted on the 23 FEB 2018

Signed [Signature]

Sheet No. 12 of 29

Rev	App	Old	Revision or reason for issue	Date	Notes
01	KI	DW	Development Application	17/03/2017	
02	KI	DW	Development Application	05/05/2017	
03	KI	SM	Development Application	20/11/2017	

Structural & Civil
ARUP
10/102 Kent St
Sydney NSW 2000
02 9320 9320

Fire Engineering
ARUP
10/102 Kent St
Sydney NSW 2000
02 9320 9320

Author
ARUP
1300 772 671
enquiries@arup.com.au

Accessability
Philip Chiu
Suite 404, 44 Liverpool Rd
Artarmon NSW 2064
02 9412 2322

Key Plan


Scale / North Point
1:100 @ A1 1:200 @ A3

Author
JPW
JOHNSON PILTON WALKER
Johnson Pilton Walker Pty Ltd ACN 095 778 886
Level 10 Plaza Building Australia Square 35 Pitt Street Sydney
New South Wales 2000 Australia
Telephone +61 2 9750 5900
Facsimile +61 2 9750 5900
Email jpww@jpww.com.au

Project Title
UNIVERSITY OF SYDNEY
CHAU CHAK WING MUSEUM
Client
The University of Sydney
Sydney
NSW
2006

Drawing Title
ELEVATION
SOUTH
Project Number
15037
Drawing Number
JPW-DA-A-2000

Development Stage
DEVELOPMENT APPLICATION
Revision
02

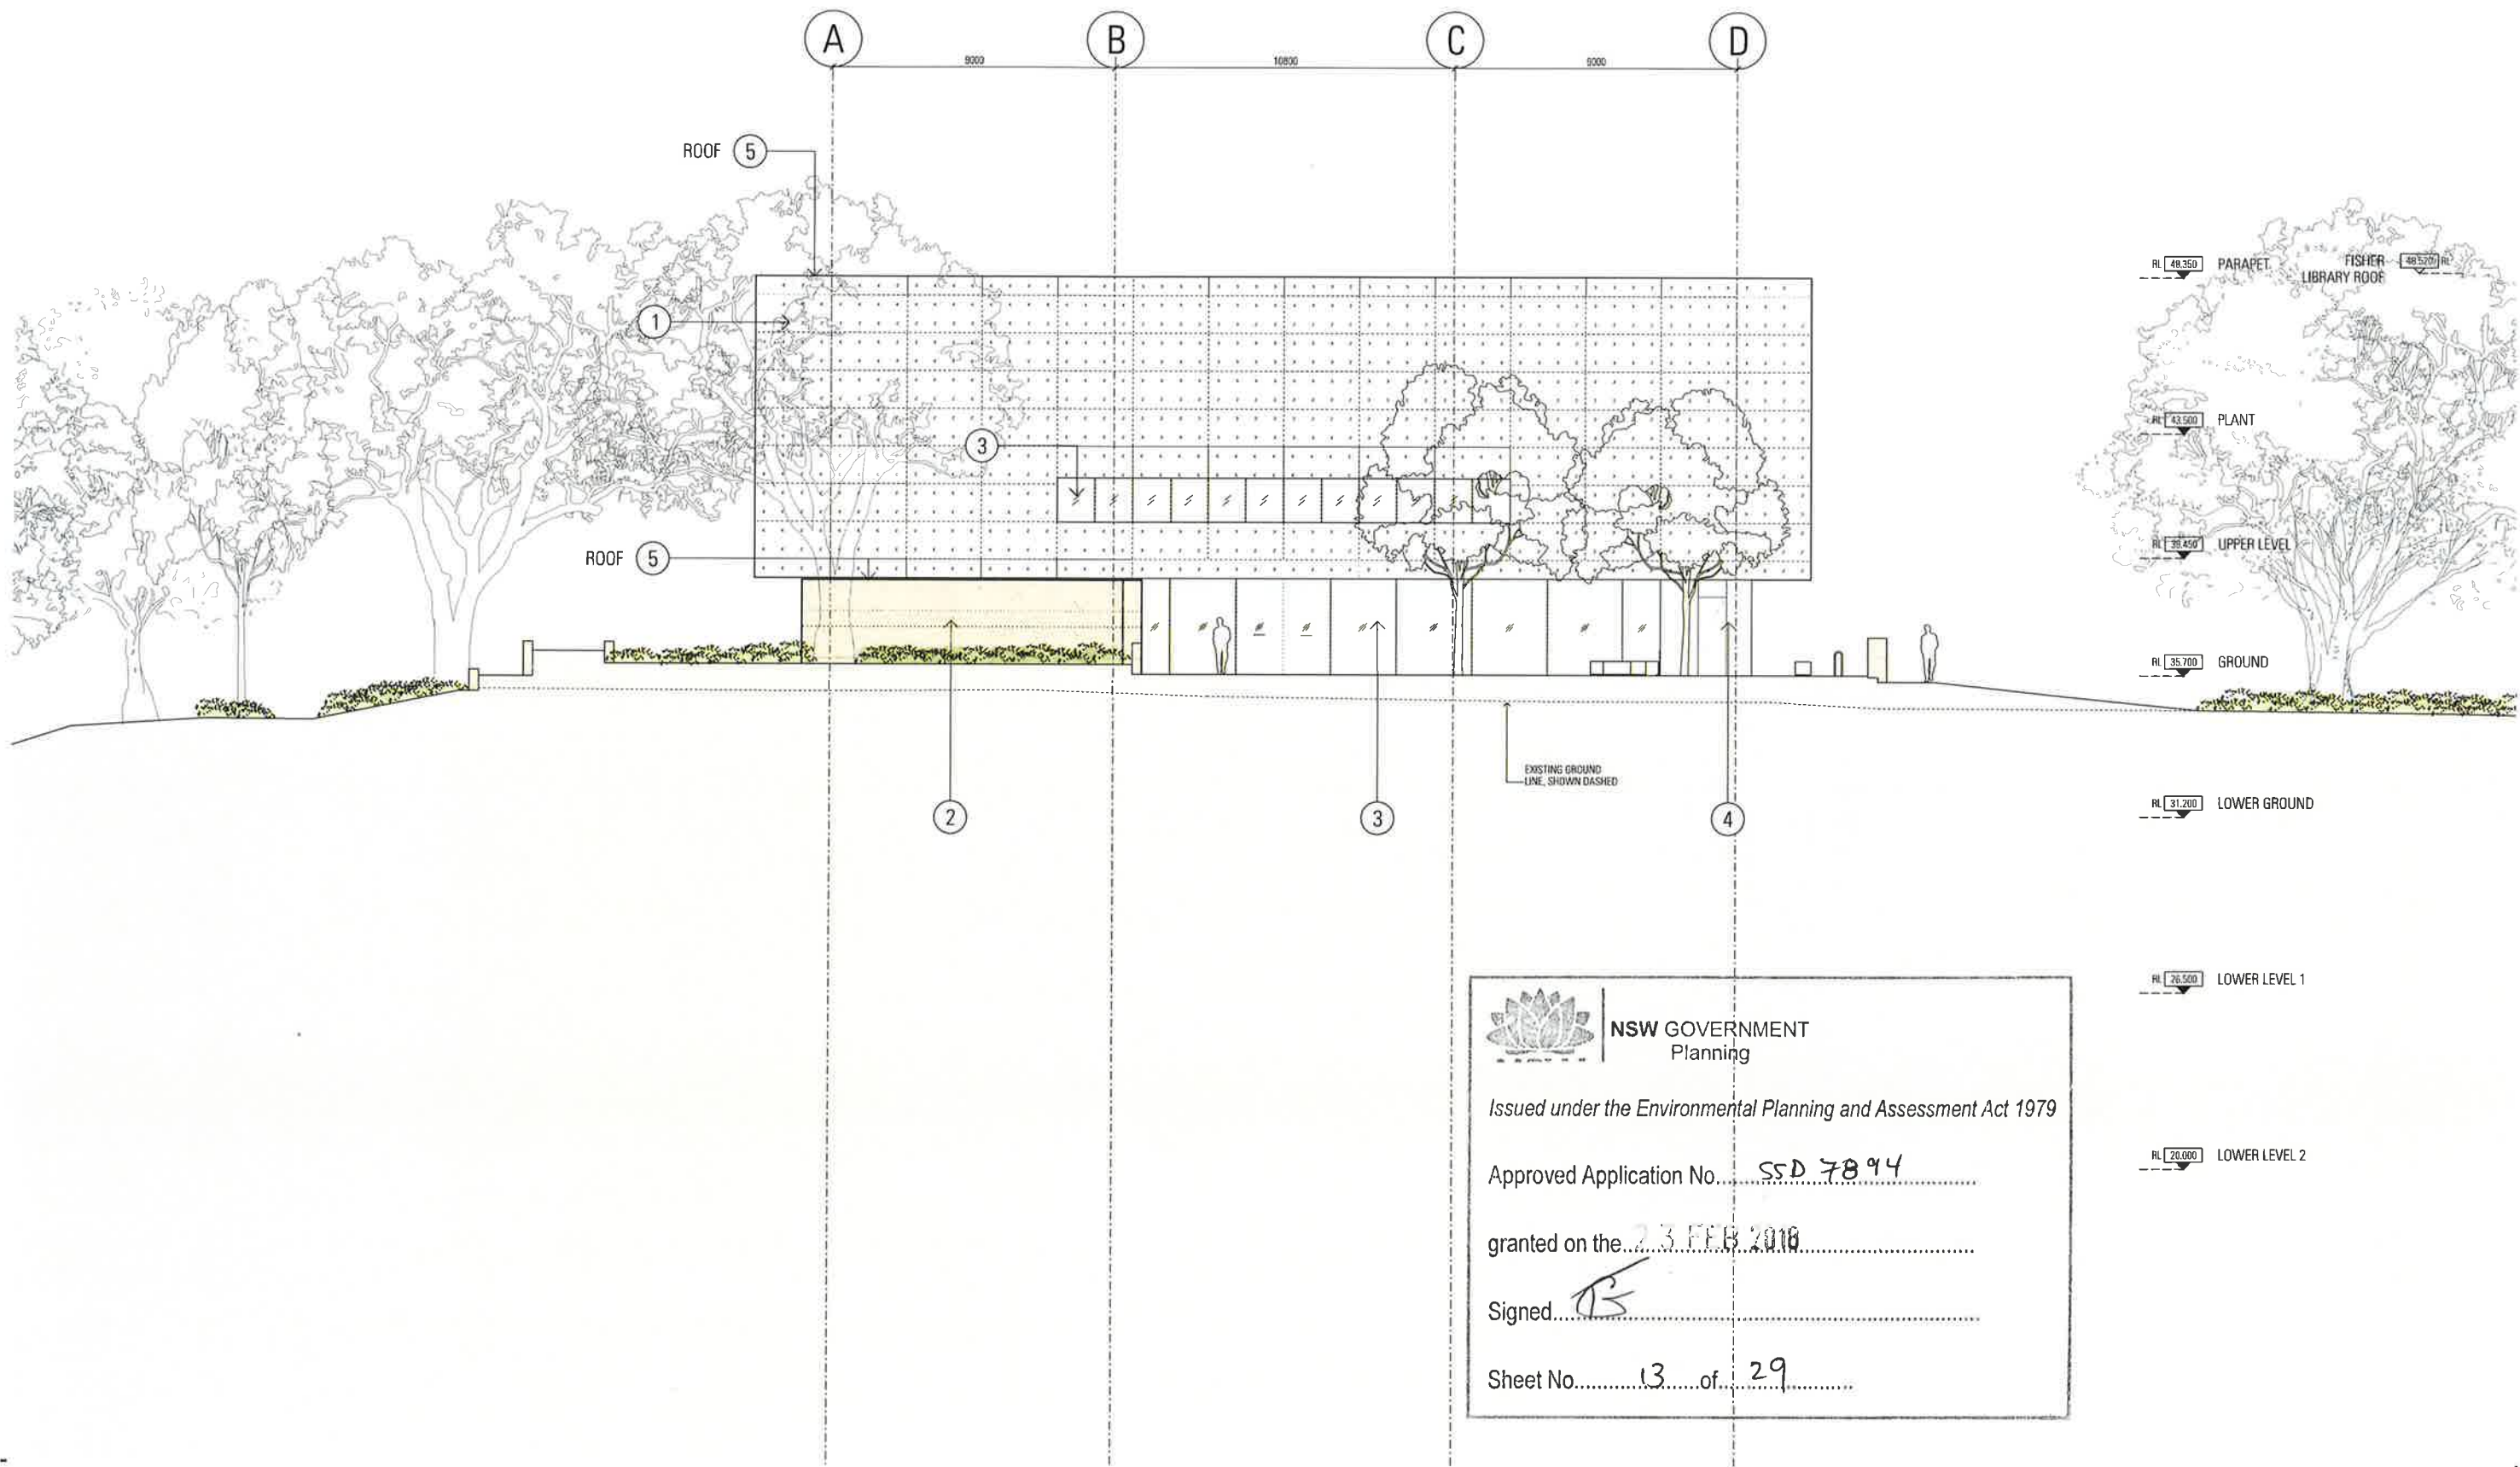

 **NSW GOVERNMENT Planning**


Issued under the Environmental Planning and Assessment Act 1979

Approved Application No. SSD 7894

granted on the 23 FEB 2018

Signed [Signature]

Sheet No. 13 of 29

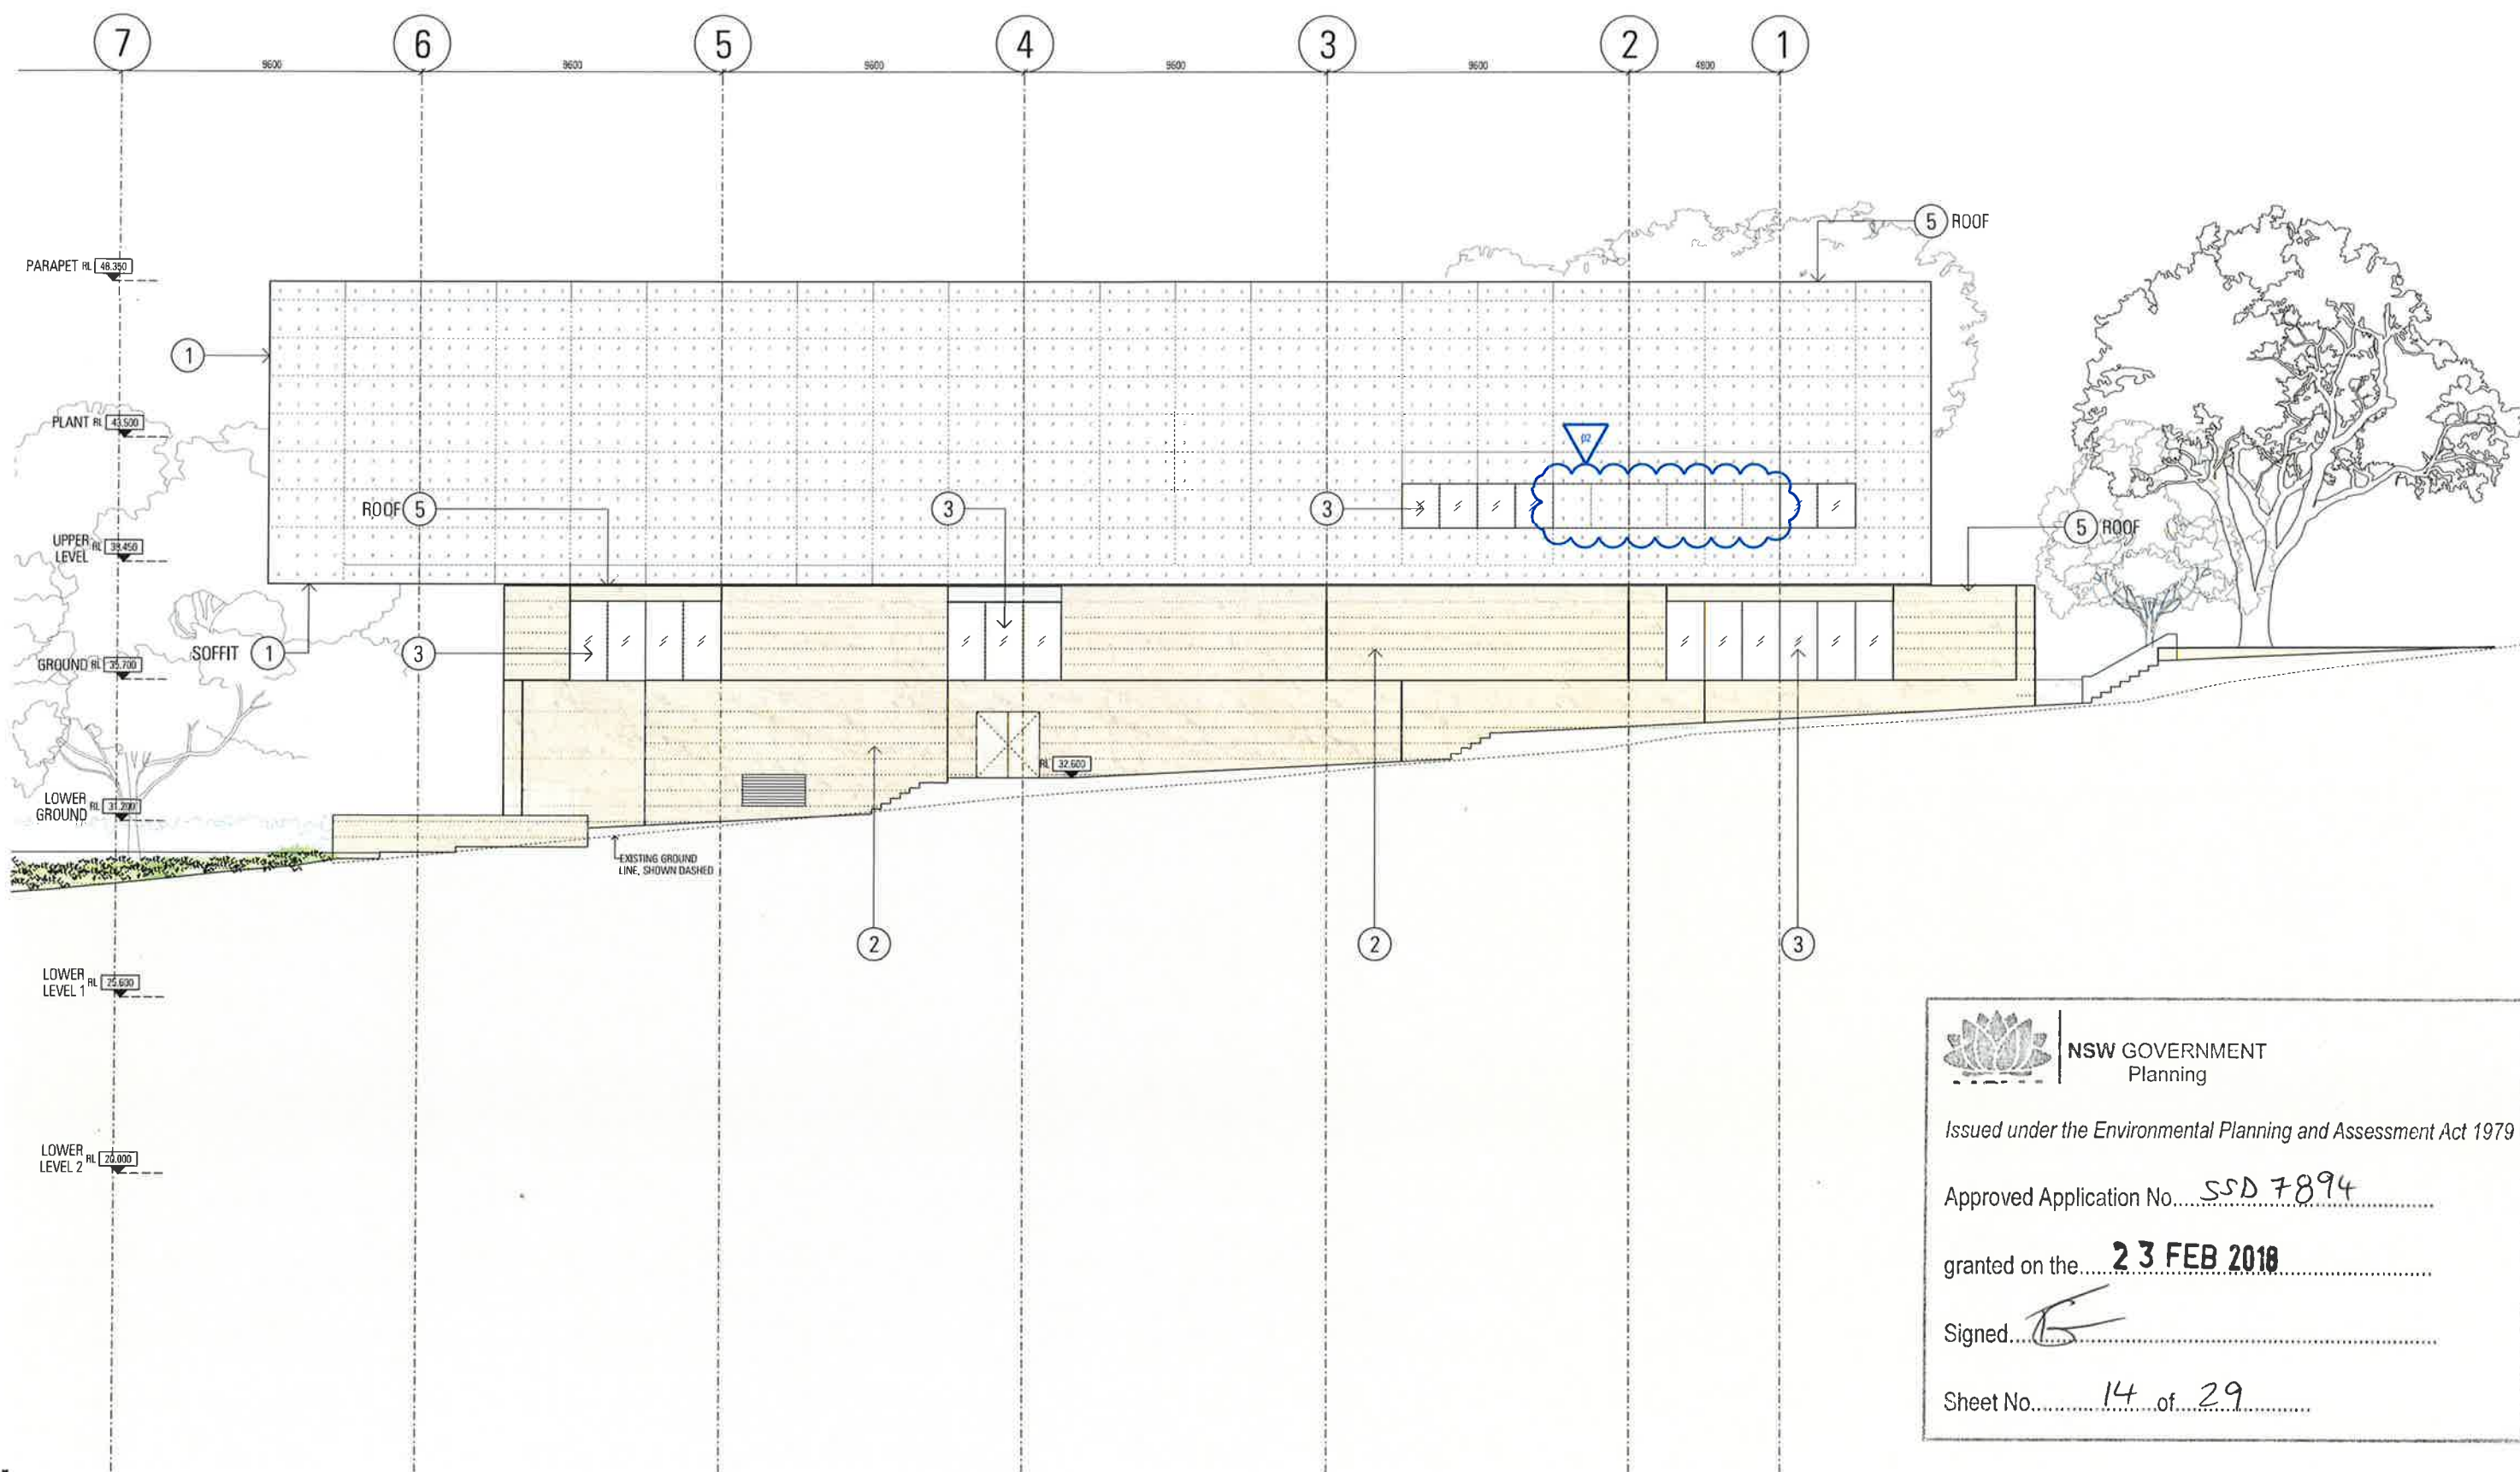

NSW GOVERNMENT
Planning

Issued under the Environmental Planning and Assessment Act 1979

Approved Application No. SSD 7894

granted on the 23 FEB 2018

Signed [Signature]

Sheet No. 14 of 29


Rev	App	Dtd	Revision or reason for issue	Date	Notes
01	KI	DW	Development Application	17/03/2017	
02	KI	DW	Development Application	15/05/2017	
03	KI	DW	Development Application	20/11/2017	

Structural & Civil
ARUP
10/10/10 Kent St
Sydney NSW 2000
02 9328 9330

Fire Engineering
ARUP
10/10/10 Kent St
Sydney NSW 2000
02 9328 9330

Architect
ArchiSafe
1300 777 671
enquiries@archisafe.com.au

Accessability
Philo Cullen
Suite 404 44 Hampden Rd
Artarmon NSW 2064
02 9412 2322

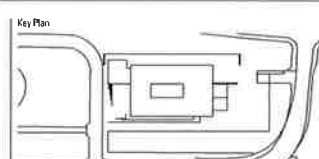

Scale / North Point
1:100 @ A1, 1:200 @ A3
General Notes
Do not scale from drawing. Use marked dimensions. To be read in conjunction with all other Consultant's drawings. The Architect to be immediately notified of any discrepancies. Copyright on this drawing retained by the Architect.

Architect
JPW
JOHNSON PILTON WALKER
Johnson Pilton Walker Pty Ltd ACN 086 778 886
Level 10 Plaza Building Australia Square 95 Pitt Street Sydney
New South Wales 2000 Australia
Telephone: 61 2 9259 5800
Facsimile: 61 2 9259 5899
Email: jpw@jpww.com.au

Project Title
UNIVERSITY OF SYDNEY
CHAU CHAK WING MUSEUM
Client
The University of Sydney
Sydney
NSW
2006

Drawing Title
ELEVATION
NORTH
Project Number
15037
Drawing Number
JPW-DA-A-2002
Documentation Stage
DEVELOPMENT APPLICATION
Revision
02



NSW GOVERNMENT
Planning


Issued under the Environmental Planning and Assessment Act 1979

Approved Application No. SSD 7894

granted on the 23 FEB 2018

Signed


Sheet No. 15 of 29

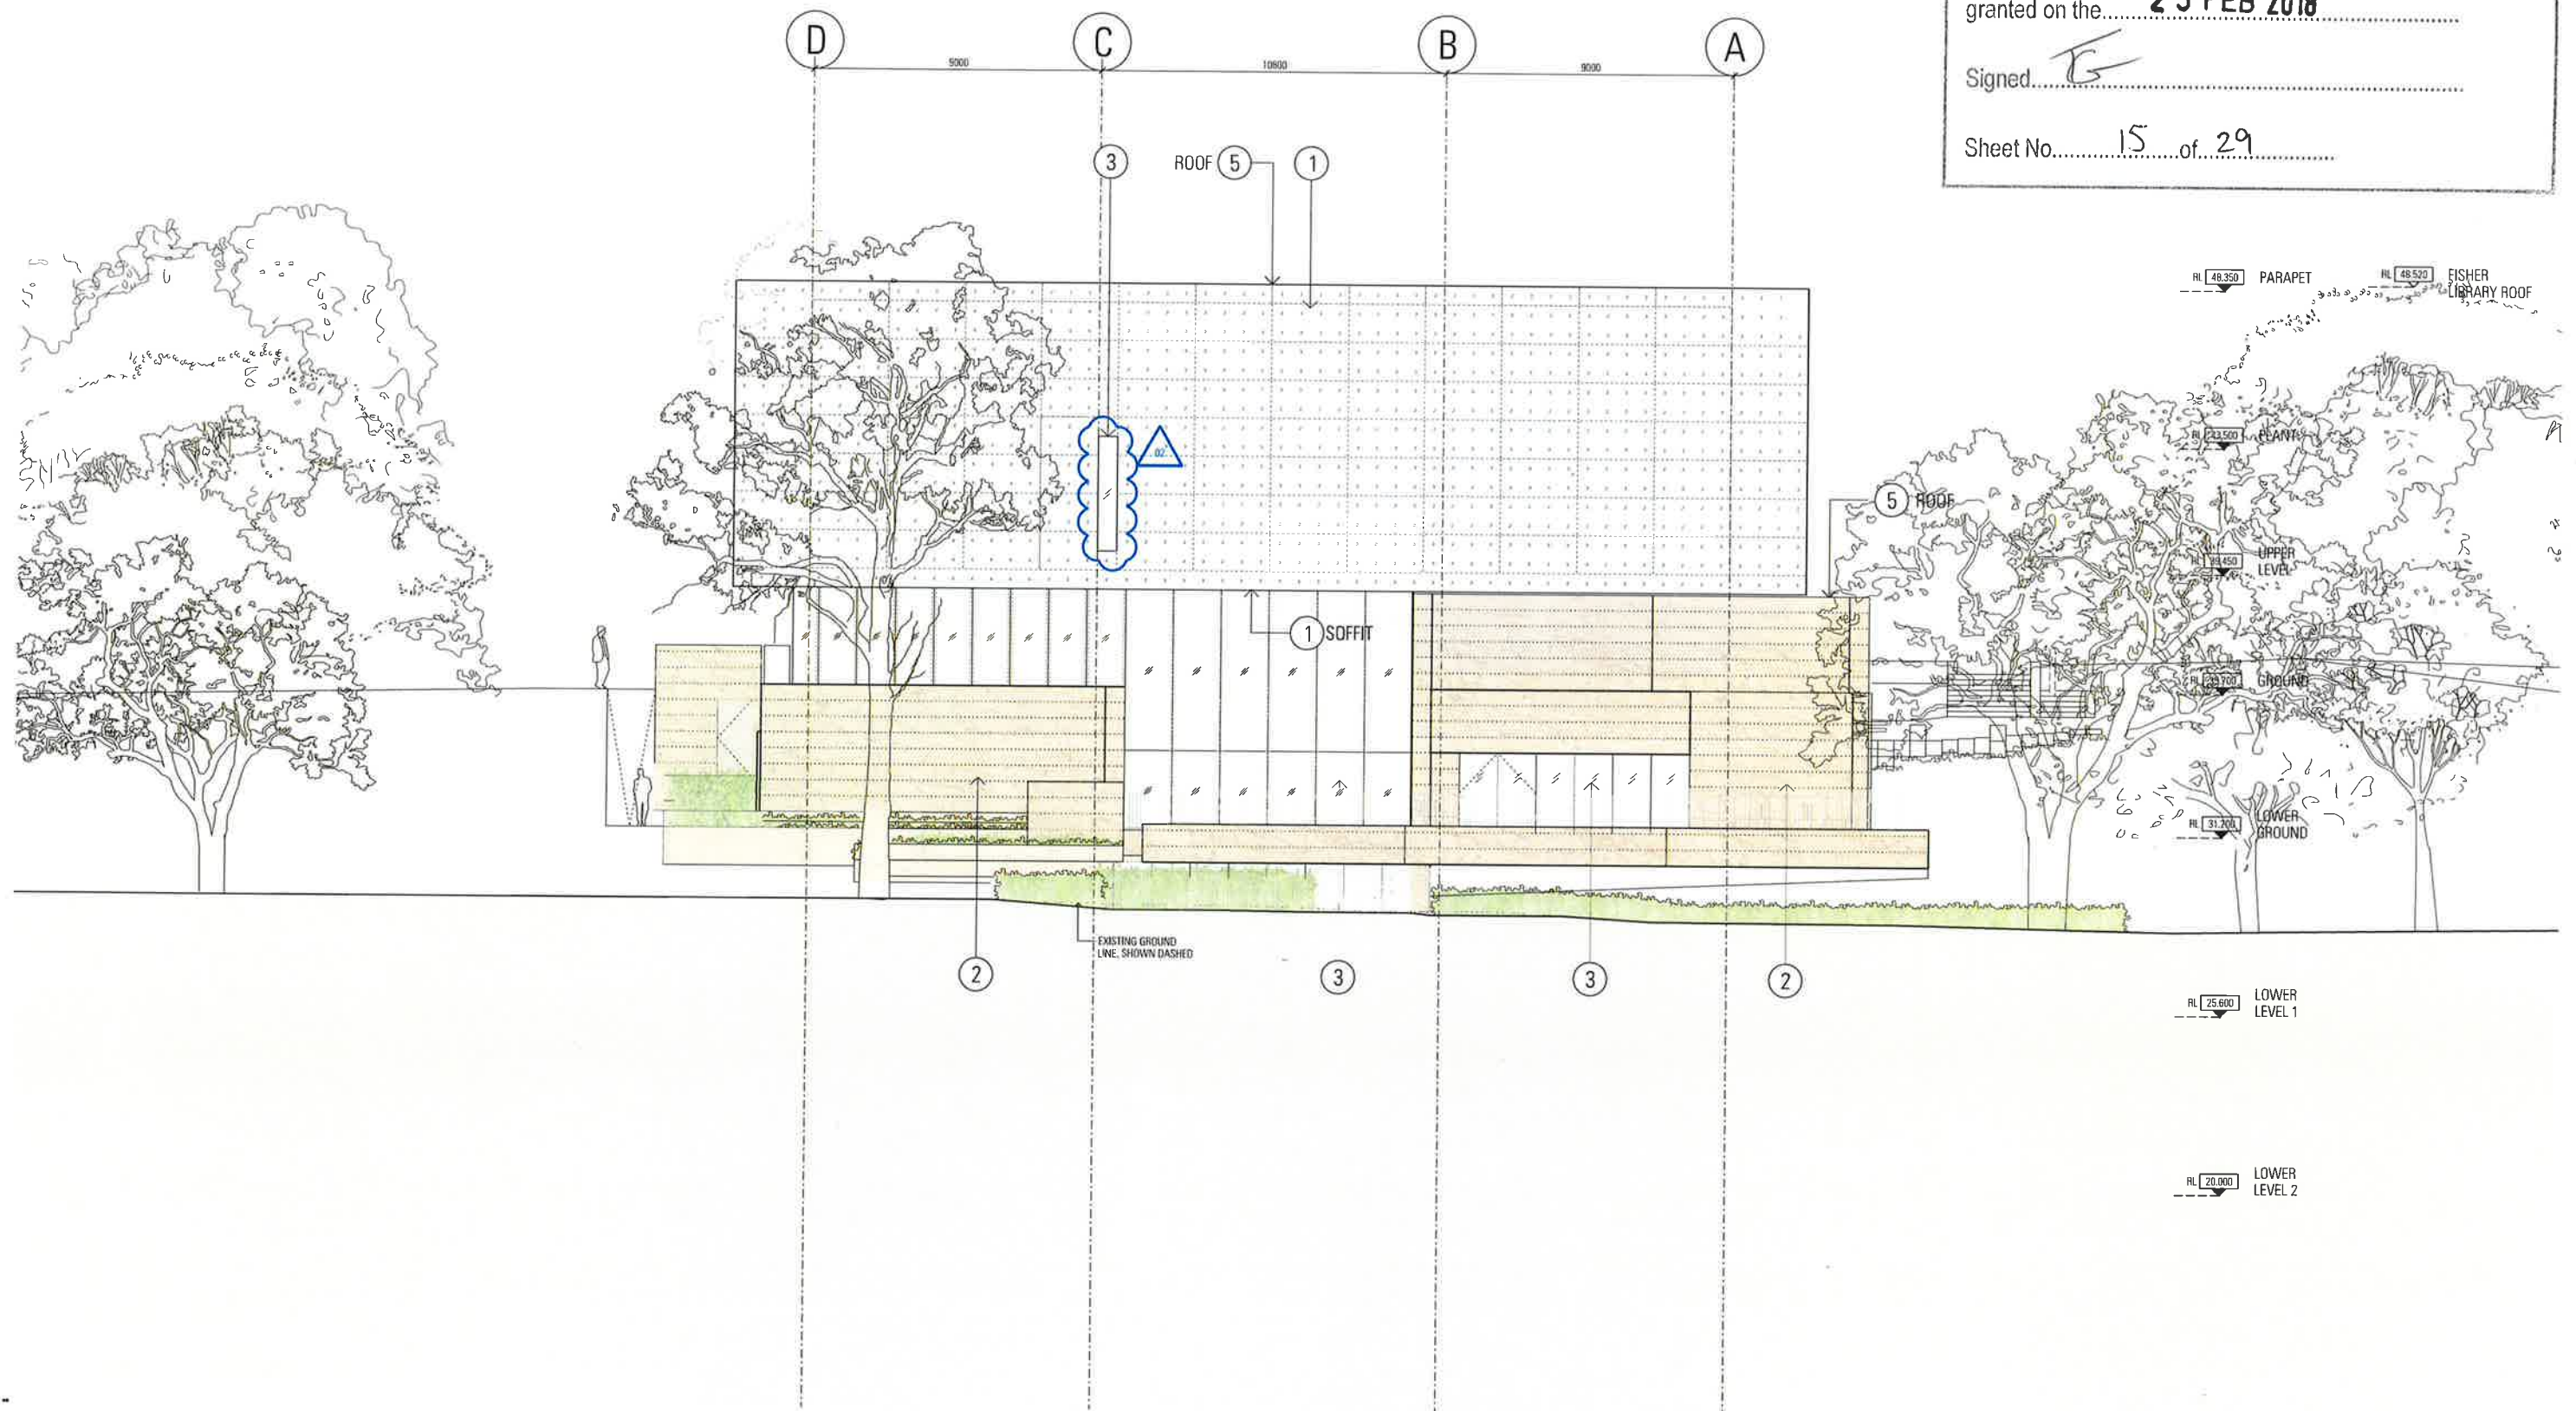

Rev	App	Old	Revision or reason for issue	Date	Notes
00	KL	DW	Development Application	17/03/2017	
01	KL	DW	Development Application	05/05/2017	
02	KL	SM	Development Application	20/11/2017	

Structural & Civil ARUP 10/102 Kent St Sydney NSW 2000 02 9330 5520	Fire Engineering ARUP 10/102 Kent St Sydney NSW 2000 02 9330 5520
Building Services ARUP 10/102 Kent St Sydney NSW 2000 02 9330 5520	ESD & Facades Steenon Varming Level 8, 9 Castlereagh St Sydney NSW 2000 02 9067 2200

Architect Atkins 1300 272 671 enquiries@atkins.com.au	Accessability Philip Chin Suite 404, 44 Hampden Rd Artarmon NSW 2054 02 9412 2322
Interior Planner MG Planning Suite 1.4, 135 Victoria Rd Burrumbidgee NSW 2947 02 8719 3118	BICA Group B1A Level 3, No 10 Bridge St Sydney NSW 2000 02 9255 214

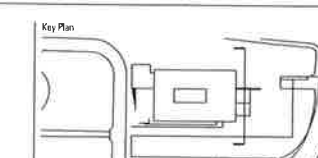

Scale / North Point
1:100 & A1: 1:200 & A3
0 1 2 3 5m
General Notes
Do not scale from drawing. Use marked dimensions. To be read in conjunction with all other Consultant's drawings. The Architect to be immediately notified of any discrepancies. Copyright on this drawing retained by the Architect.


Architect
JPW
JOHNSON PILTON WALKER
Johnson Pilton Walker Pty Ltd ACN 095 718 886
Level 10 Plaza Building Australia Square 85 Pitt Street Sydney
New South Wales 2000 Australia
Telephone +61 2 8258 5800
Facsimile +61 2 9759 5899
Email jpww@jpww.com.au

Project Title
UNIVERSITY OF SYDNEY
CHAU CHAK WING MUSEUM
Client
The University of Sydney
Sydney
NSW
2006

Drawing Title
ELEVATION
EAST
Project Number
15037
Drawing Number
JPW-DA-A-2003
Revision
02
Documentation Stage
DEVELOPMENT APPLICATION



Sheet No.....16.....of.....29.....

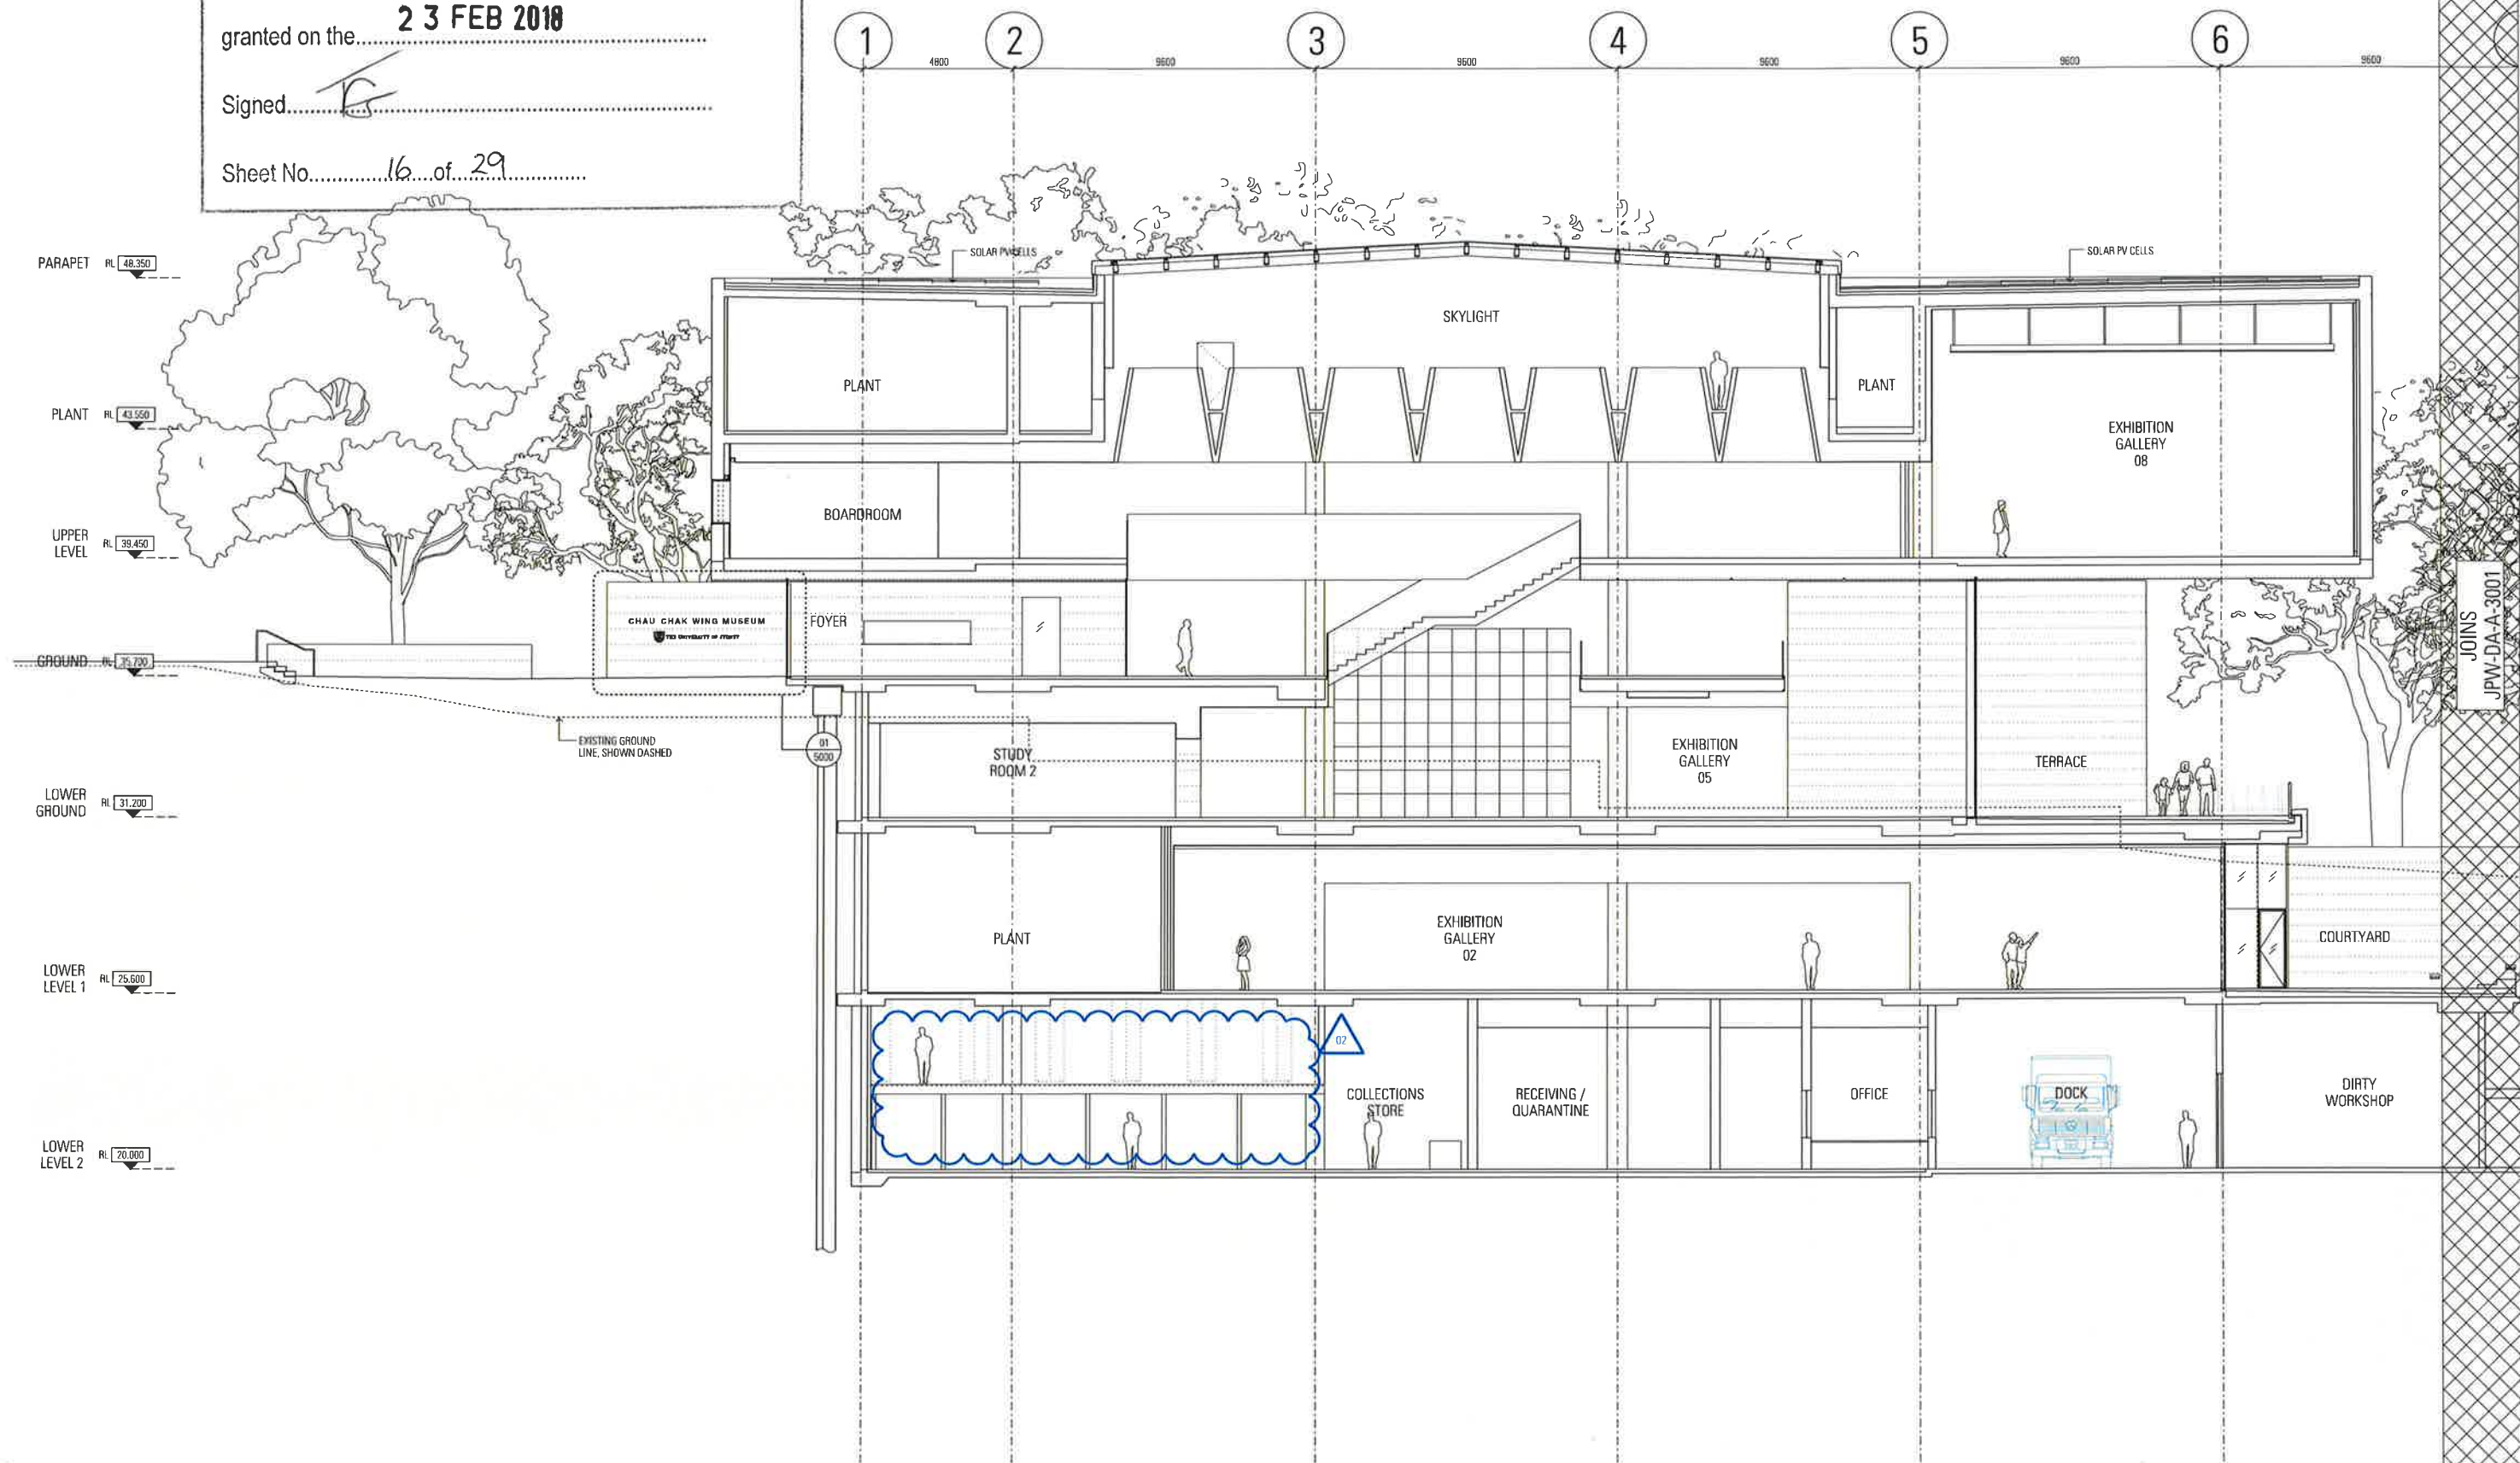

Rev	App	Chd	Revision or reason for issue
00	KI	DW	Development Application
01	KI	DW	Development Application
02	KI	SM	Development Application

Date	Notes
17/03/2017	
05/06/2017	
20/11/2017	

Structural & Civil
ARUP
10/102 Kent St
Sydney NSW 2000
02 9320 9320

Building Services
ARUP
10/102 Kent St
Sydney NSW 2000
02 9320 5320

Fire Engineering
ARUP
10/107 Kent St
Sydney NSW 2000
02 9320 9320

ESD & Facades
Steensen Varming
Level 8, 8 Castlereagh St
Sydney NSW 2000
02 9967 2200


Arborist
ArborSafe
1300 272 671
enquiries@arborsafe.com.au

Town Planner
MG Planning
Suite 1.4, 135 Victoria Rd
Drumoyne NSW 2047
02 9719 3118

Accessability
Philip Cullen
Suite 404, 44 Hampden Rd
Artarmon NSW 2054
02 9412 2322

BCA
Group DIA
Level 3, No 10 Bridge St
Sydney NSW 2000
02 8355 316

Key Plan

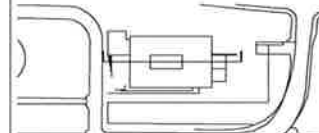

Scale / North Point

1:100 @ A1, 1:200 @ A3

0 1 2 3 4

General Notes

Do not scale from drawing. Use marked dimensions. To be read in conjunction with all other Consultant's drawings. The Architect to be immediately notified of any discrepancies. Copyright on this drawing retained by the Architect.

Architect
**JPW
JOHNSON PILTON WALKER**

Johnson Pilton Walker Pty Ltd ACN 095 778 886
Level 10 Plaza Building Australia Square 95 Pitt Street Sydney
New South Wales 2000 Australia

Telephone: +61 2 9259 5800
Facsimile: +61 2 9259 5899
Email: icw@jpww.com.au

Project Title
UNIVERSITY OF SYDNEY
CHAU CHAK WING MUSEUM

Client
The University of Sydney
Sydney
NSW
2006

Drawing Title
SECTION
NORTH 01-1

Project Number
15037
Drawing Number
JPW-DA-A-3000

Documentation Stage
DEVELOPMENT APPLICATION
Revision
02



NSW GOVERNMENT
Planning


Issued under the Environmental Planning and Assessment Act 1979

Approved Application No. SSD 7894

granted on the 23 FEB 2018

Signed [Signature]

Sheet No. 17 of 29

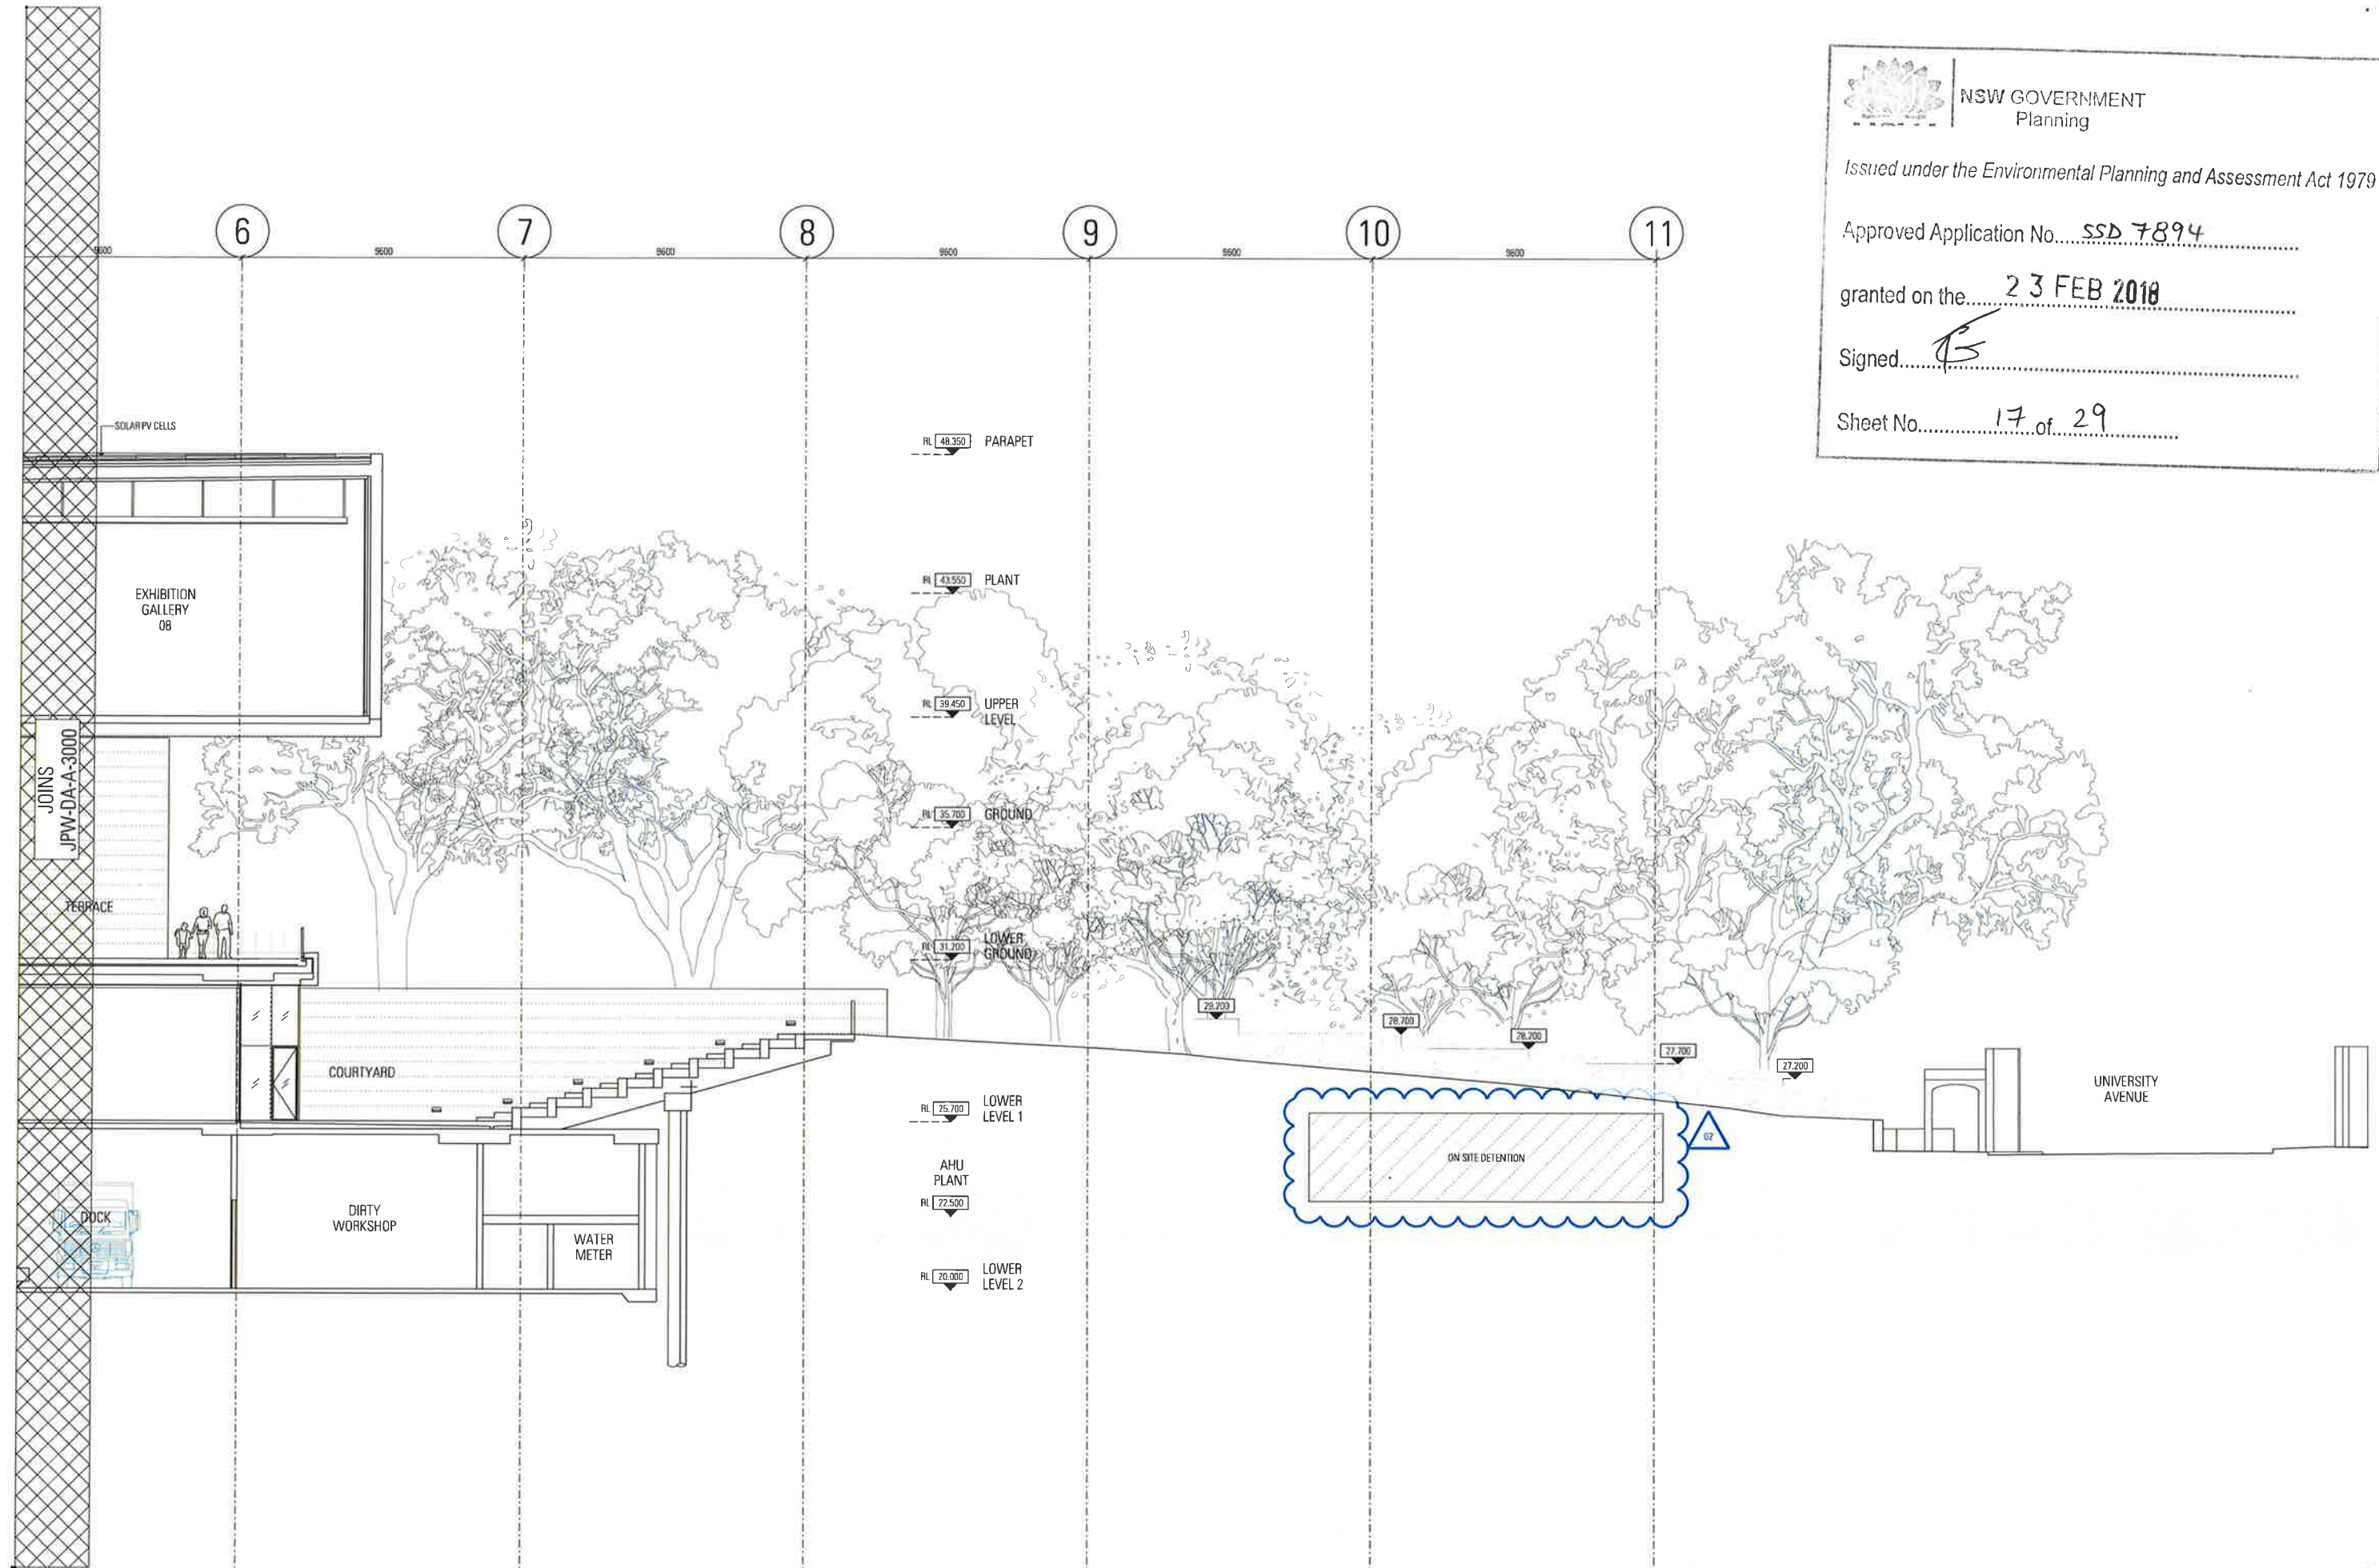


Rev	App	Chd	Revision or reason for issue	Date	Notes
00	KL	DW	Development Application	17/03/2017	
01	KL	DW	Development Application	05/05/2017	
02	KL	SM	Development Application	20/11/2017	

Structural & Civil
ARUP
10/02 Kerri St
Sydney NSW 2000
02 9320 9320

Fire Engineering
ARUP
10/02 Kerri St
Sydney NSW 2000
02 9320 9320

Architect
Atkins
1300 777 671
enquiries@atkins.com.au

Accessibility
Thrupp & Co
Suite 404, 44 Lampson Rd
Artarmon NSW 2064
02 9412 7322

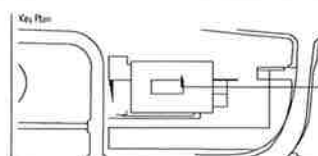

Scale / North Point
1:100 @ A1, 1:200 @ A3
0 1 2 3 m
Do not scale from drawing. Use marker dimensions to be read in conjunction with all other Consultant's drawings. The Architect to be immediately notified of any discrepancies. Copyright on this drawing retained by the Architect.

Project Title
JPW
JOHNSON PILTON WALKER
Johnson Pilton Walker Pty Ltd ACN 085 778 886
Level 10 Plaza Building Australia Square 95 Pitt Street Sydney
New South Wales 2000 Australia
Telephone +61 2 8278 5800
Facsimile +61 2 8278 5839
Email jpww@jpww.com.au

Project Title
UNIVERSITY OF SYDNEY
CHAU CHAK WING MUSEUM
Client
The University of Sydney
Sydney
NSW
2006

Drawing Title
SECTION
NORTH 01-2
Project Number
15037
Drawing Number
JPW-DA-A-3001
Documentation Stage
DEVELOPMENT APPLICATION
Revision
02



NSW GOVERNMENT
Planning


Issued under the Environmental Planning and Assessment Act 1979

Approved Application No. SSD 7894

granted on the 23 FEB 2018

Signed [Signature]

Sheet No. 18 of 29

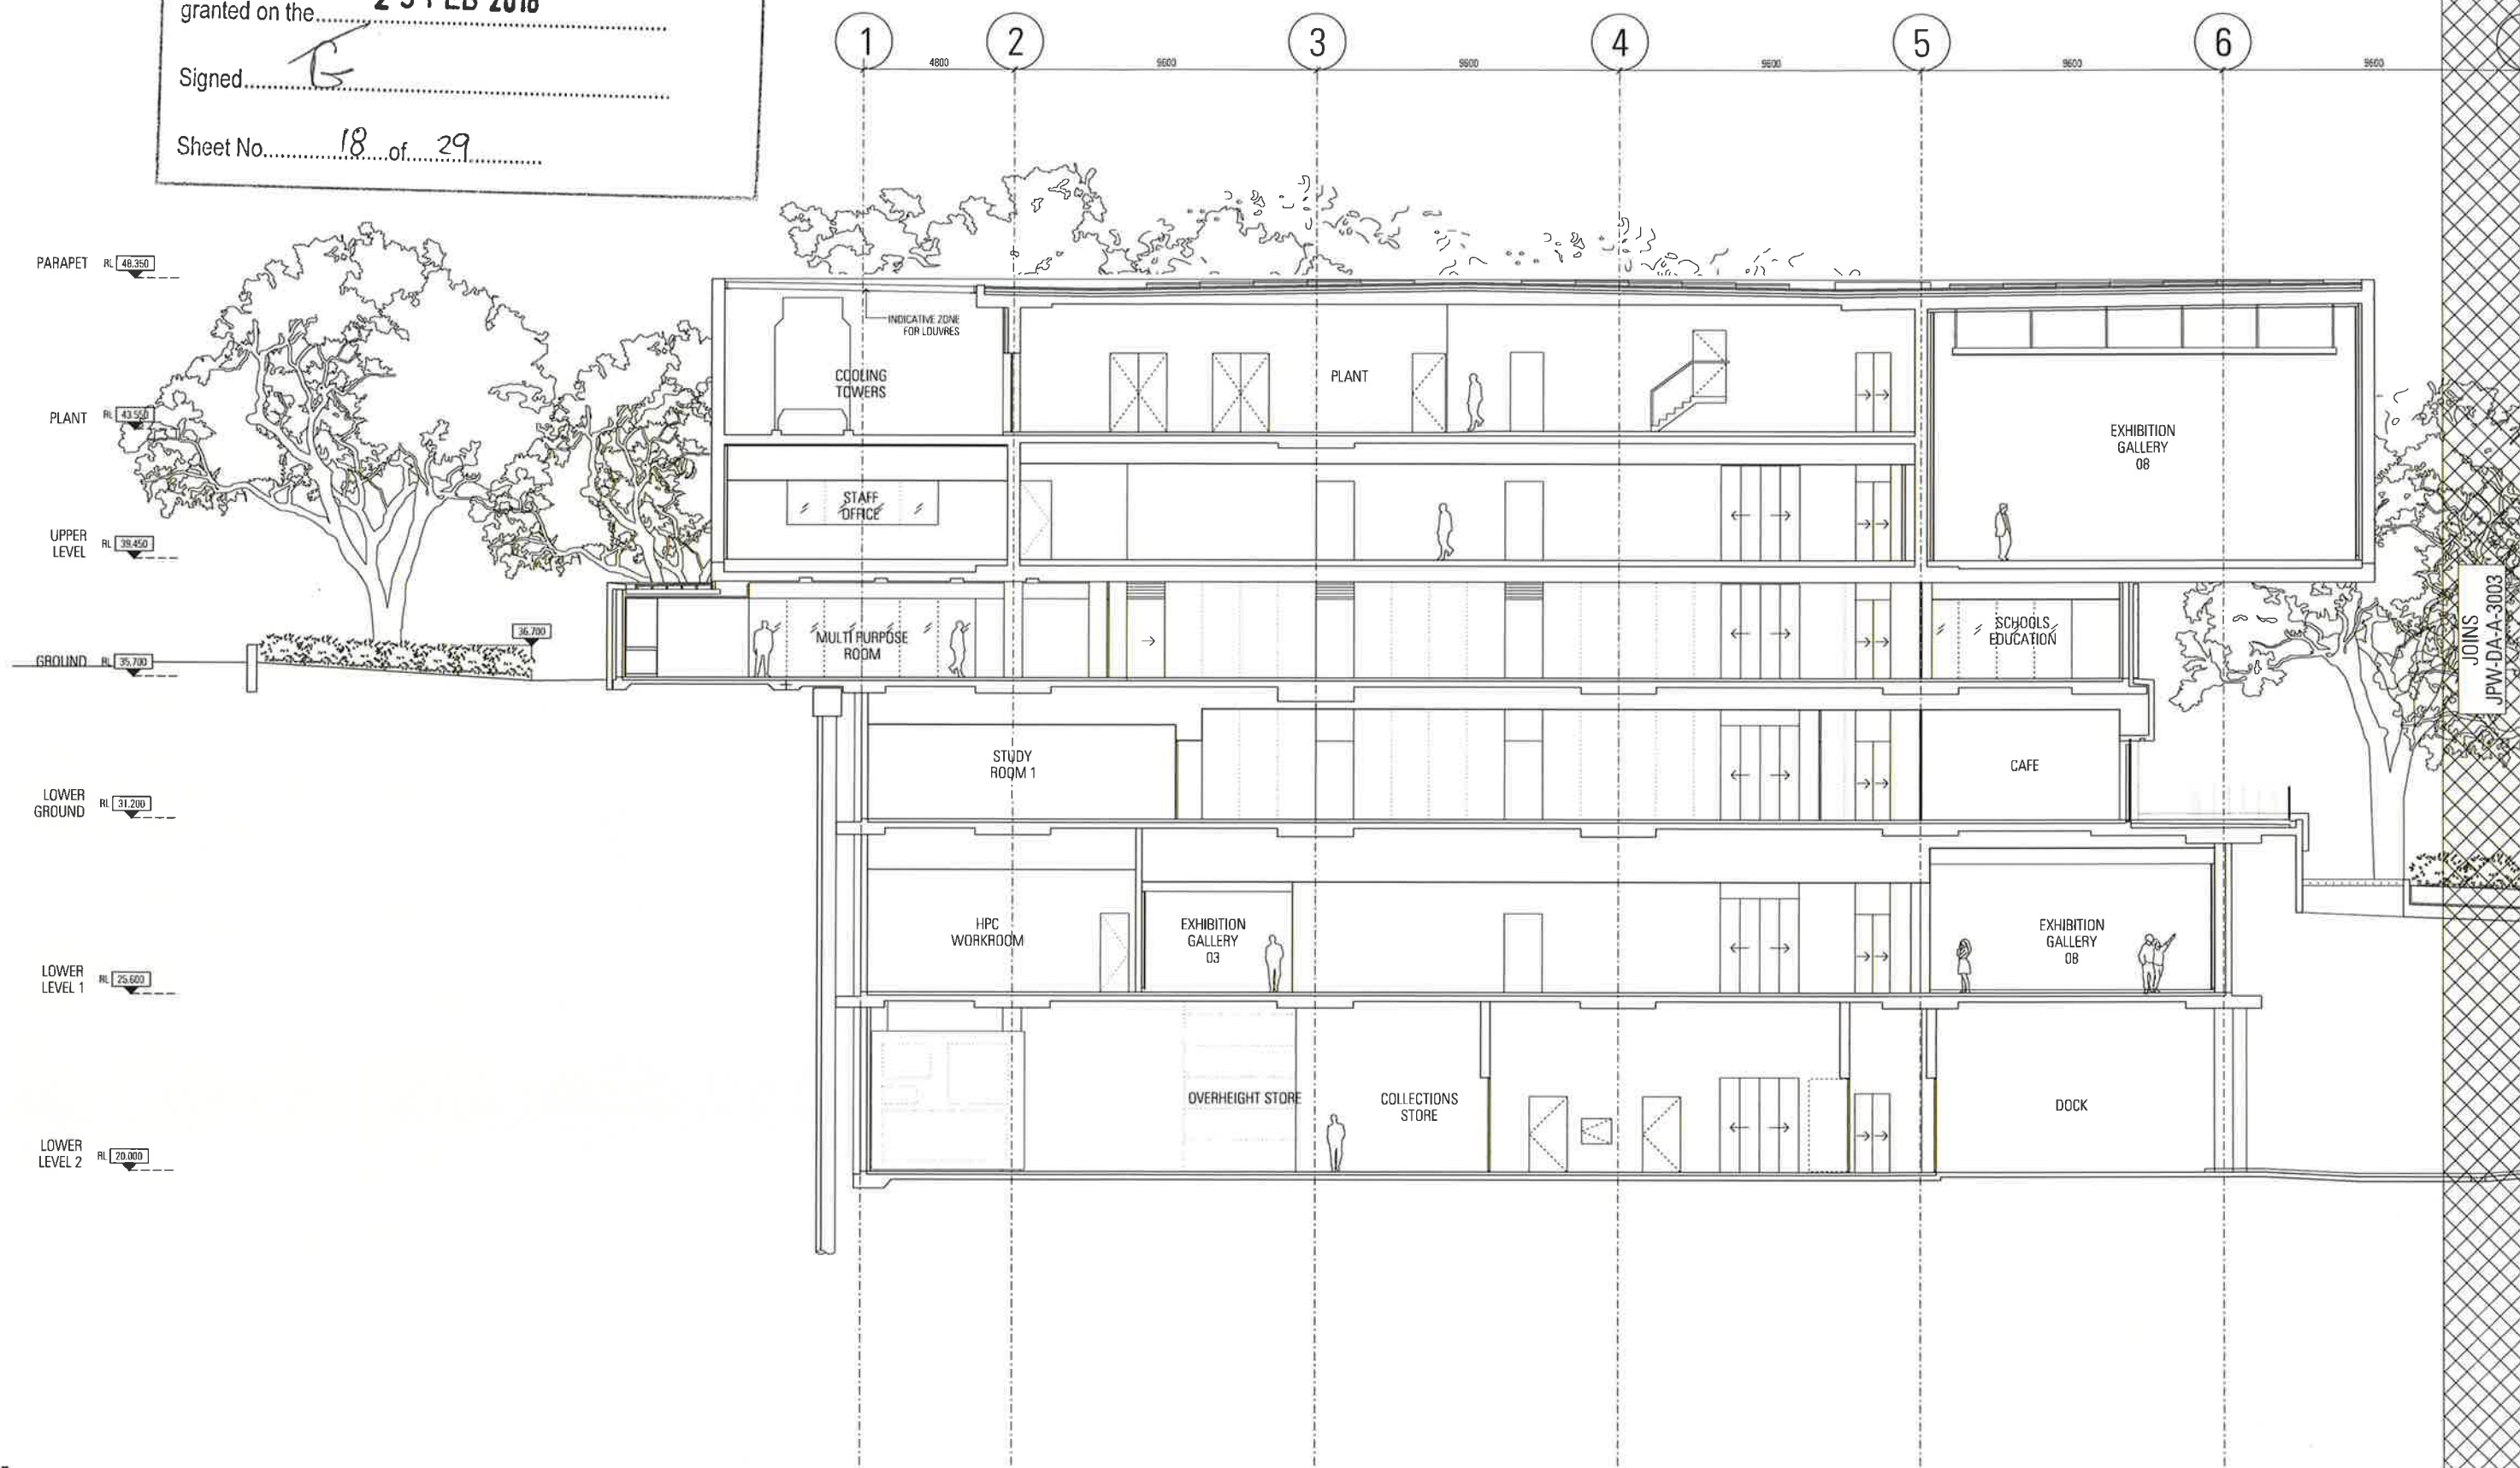

Rev	App	Chd	Revision or reason for issue	Date	Notes
01	KL	DW	Development Application	17/03/2017	
02	KL	DW	Development Application	05/05/2017	
03	KL	SM	Development Application	20/11/2017	

Structural & Civil
ARUP
10/10/07 Kent St
Sydney NSW 2000
02 9320 9320

Building Services
ARUP
10/10/07 Kent St
Sydney NSW 2000
02 9320 9320

Fire Engineering
ARUP
10/10/07 Kent St
Sydney NSW 2000
02 9320 9320


ESD & Facades
Stanton Warming
Level 8, 8 Concorde St
Sydney NSW 2000
02 8967 2200

Architect
ArchiSafe
1300 777 671
enquiries@archisafe.com.au

Town Planner
MD Planning
Level 3, 100 Macquarie Rd
Drummond NSW 2047
02 9718 3118

Accessibility
Philip Crum
Suite 404, 44 Hargrave Rd
Ashmore NSW 2064
02 9412 2322

BCA
Group 1A
Level 3, No 10 Bldg St
Sydney NSW 2000
02 9552 216

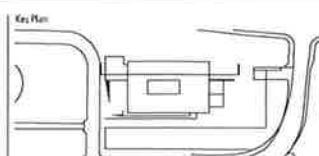

Scale / North Point
1:100 @ A1, 1:200 @ A3
0 1 2 3 5m
General Notes
Do not scale from drawing. Use marked dimensions. To be read in conjunction with all other Consultant's drawings. The Architect to be immediately notified of any discrepancies. Copyright on this drawing retained by the Architect.

Architect
JPW
JOHNSON PILTON WALKER
Johnson Pilton Walker Pty Ltd ACN 026 778 886
Level 10 Flax Building Australia Square 95 Pitt Street Sydney
New South Wales 2000 Australia
Telephone +61 2 9259 5800
Facsimile +61 2 9259 5999
Email jpww@jpww.com.au

Project Title
UNIVERSITY OF SYDNEY
CHAU CHAK WING MUSEUM
Client
The University of Sydney
Sydney
NSW
2006

Drawing Title
SECTION
NORTH 02-1

Project Number
15037
Drawing Number
JPW-DA-A-3002

Documentation Stage
DEVELOPMENT APPLICATION
Revision
02



NSW GOVERNMENT
Planning


Issued under the Environmental Planning and Assessment Act 1979

Approved Application No. SSD 7894

granted on the 23 FEB 2018

Signed [Signature]

Sheet No. 19 of 29

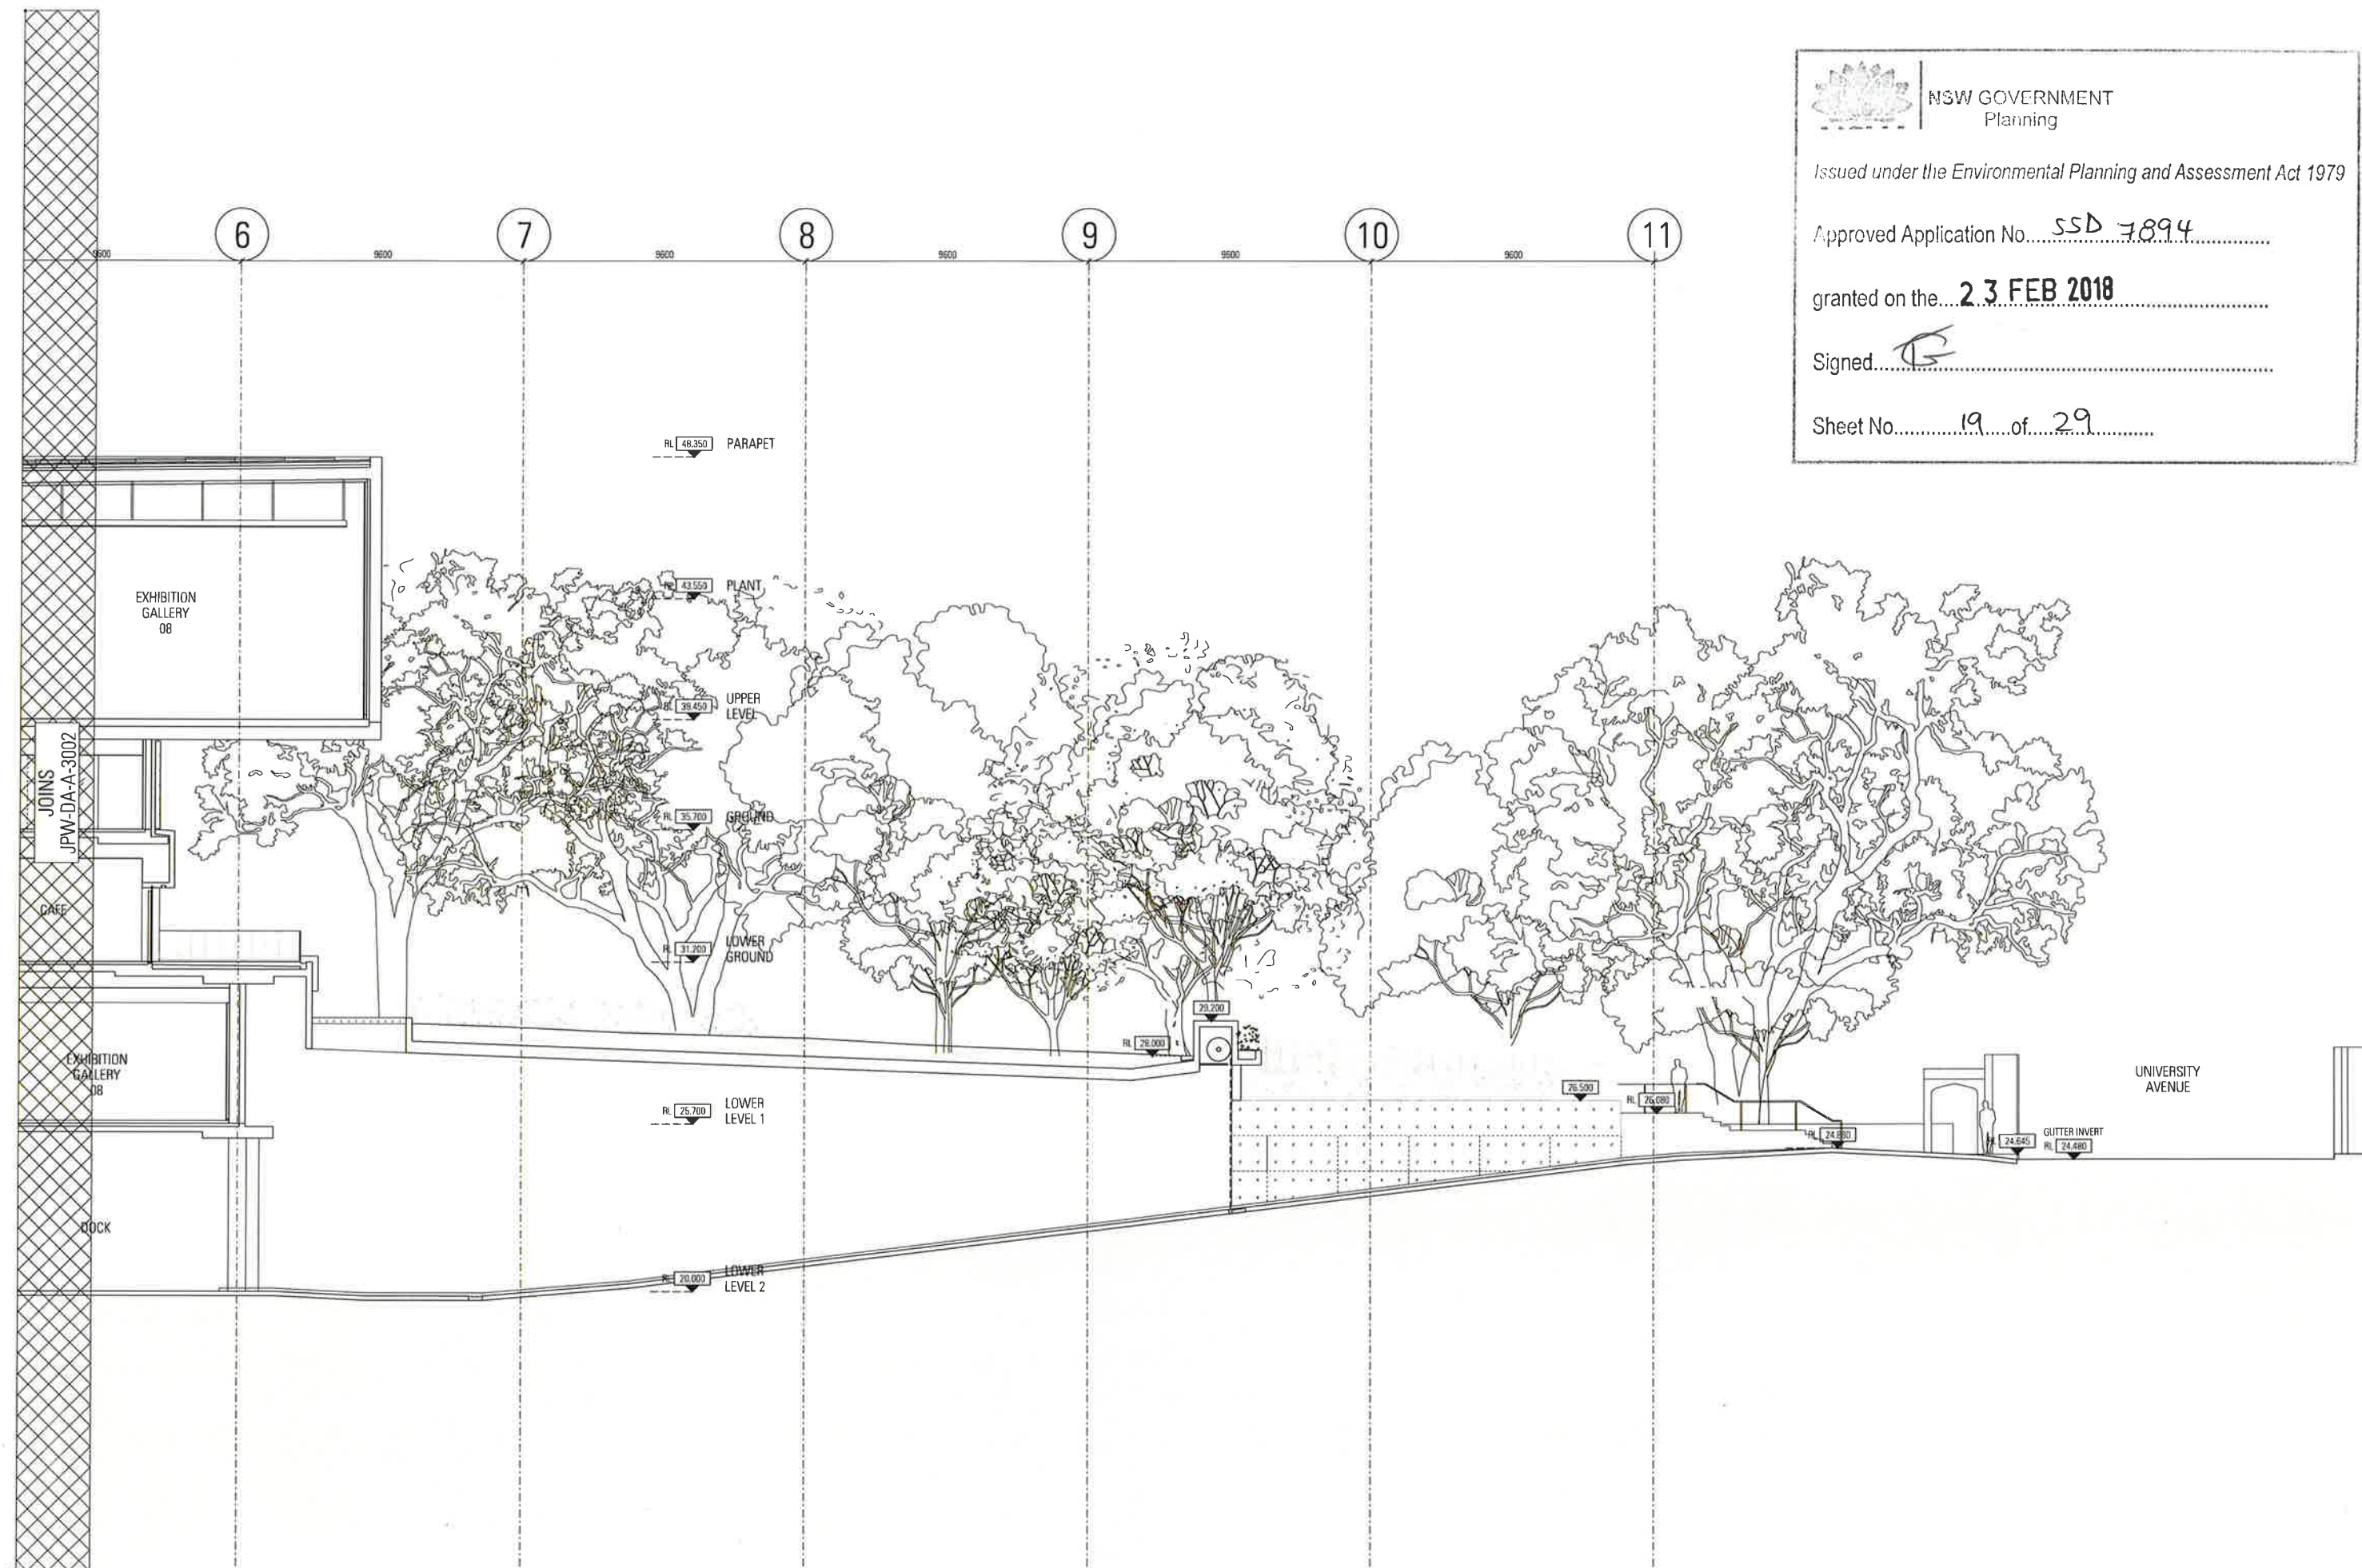

Rev	App	Chd	Revision or reason for issue	Date	Notes
00	KI	DW	Development Application	17/03/2017	
01	KI	DW	Development Application	05/05/2017	
02	KI	SM	Development Application	20/11/2017	


Structural & Civil
ARUP
10/102 Kent St
Sydney NSW 2000
02 9320 9320

Fire Engineering
ARUP
10/102 Kent St
Sydney NSW 2000
02 9320 9320


Artistic
Artes/Sale
1300 777 671
enquiries@artessale.com.au

Accessibility
Philip Co.,
Suite 404, 44 Hampden Rd
Artarmon NSW 2064
02 9412 2322

Key Plan

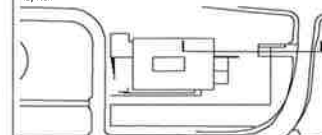

Scale / North Arrow

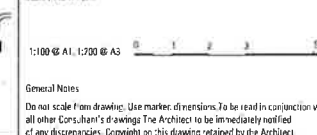


Architect
JPW
JOHNSON PILTON WALKER
Johnson Pilton Walker Pty Ltd ACN 095 718 866
Level 10 Plaza Building Australia Square 85 Pitt Street Sydney
New South Wales 2000 Australia
Telephone: +61 2 9259 5800
Facsimile: +61 2 9259 5999
Email: jpw@jpww.com.au

Project Title
UNIVERSITY OF SYDNEY
CHAU CHAK WING MUSEUM
Client
The University of Sydney
Sydney
NSW
2006

Drawing Title
SECTION
NORTH 02-2

Project Number
15037
Drawing Number
JPW-DA-A-3003

Documentation Stage
DEVELOPMENT APPLICATION
Revision
02

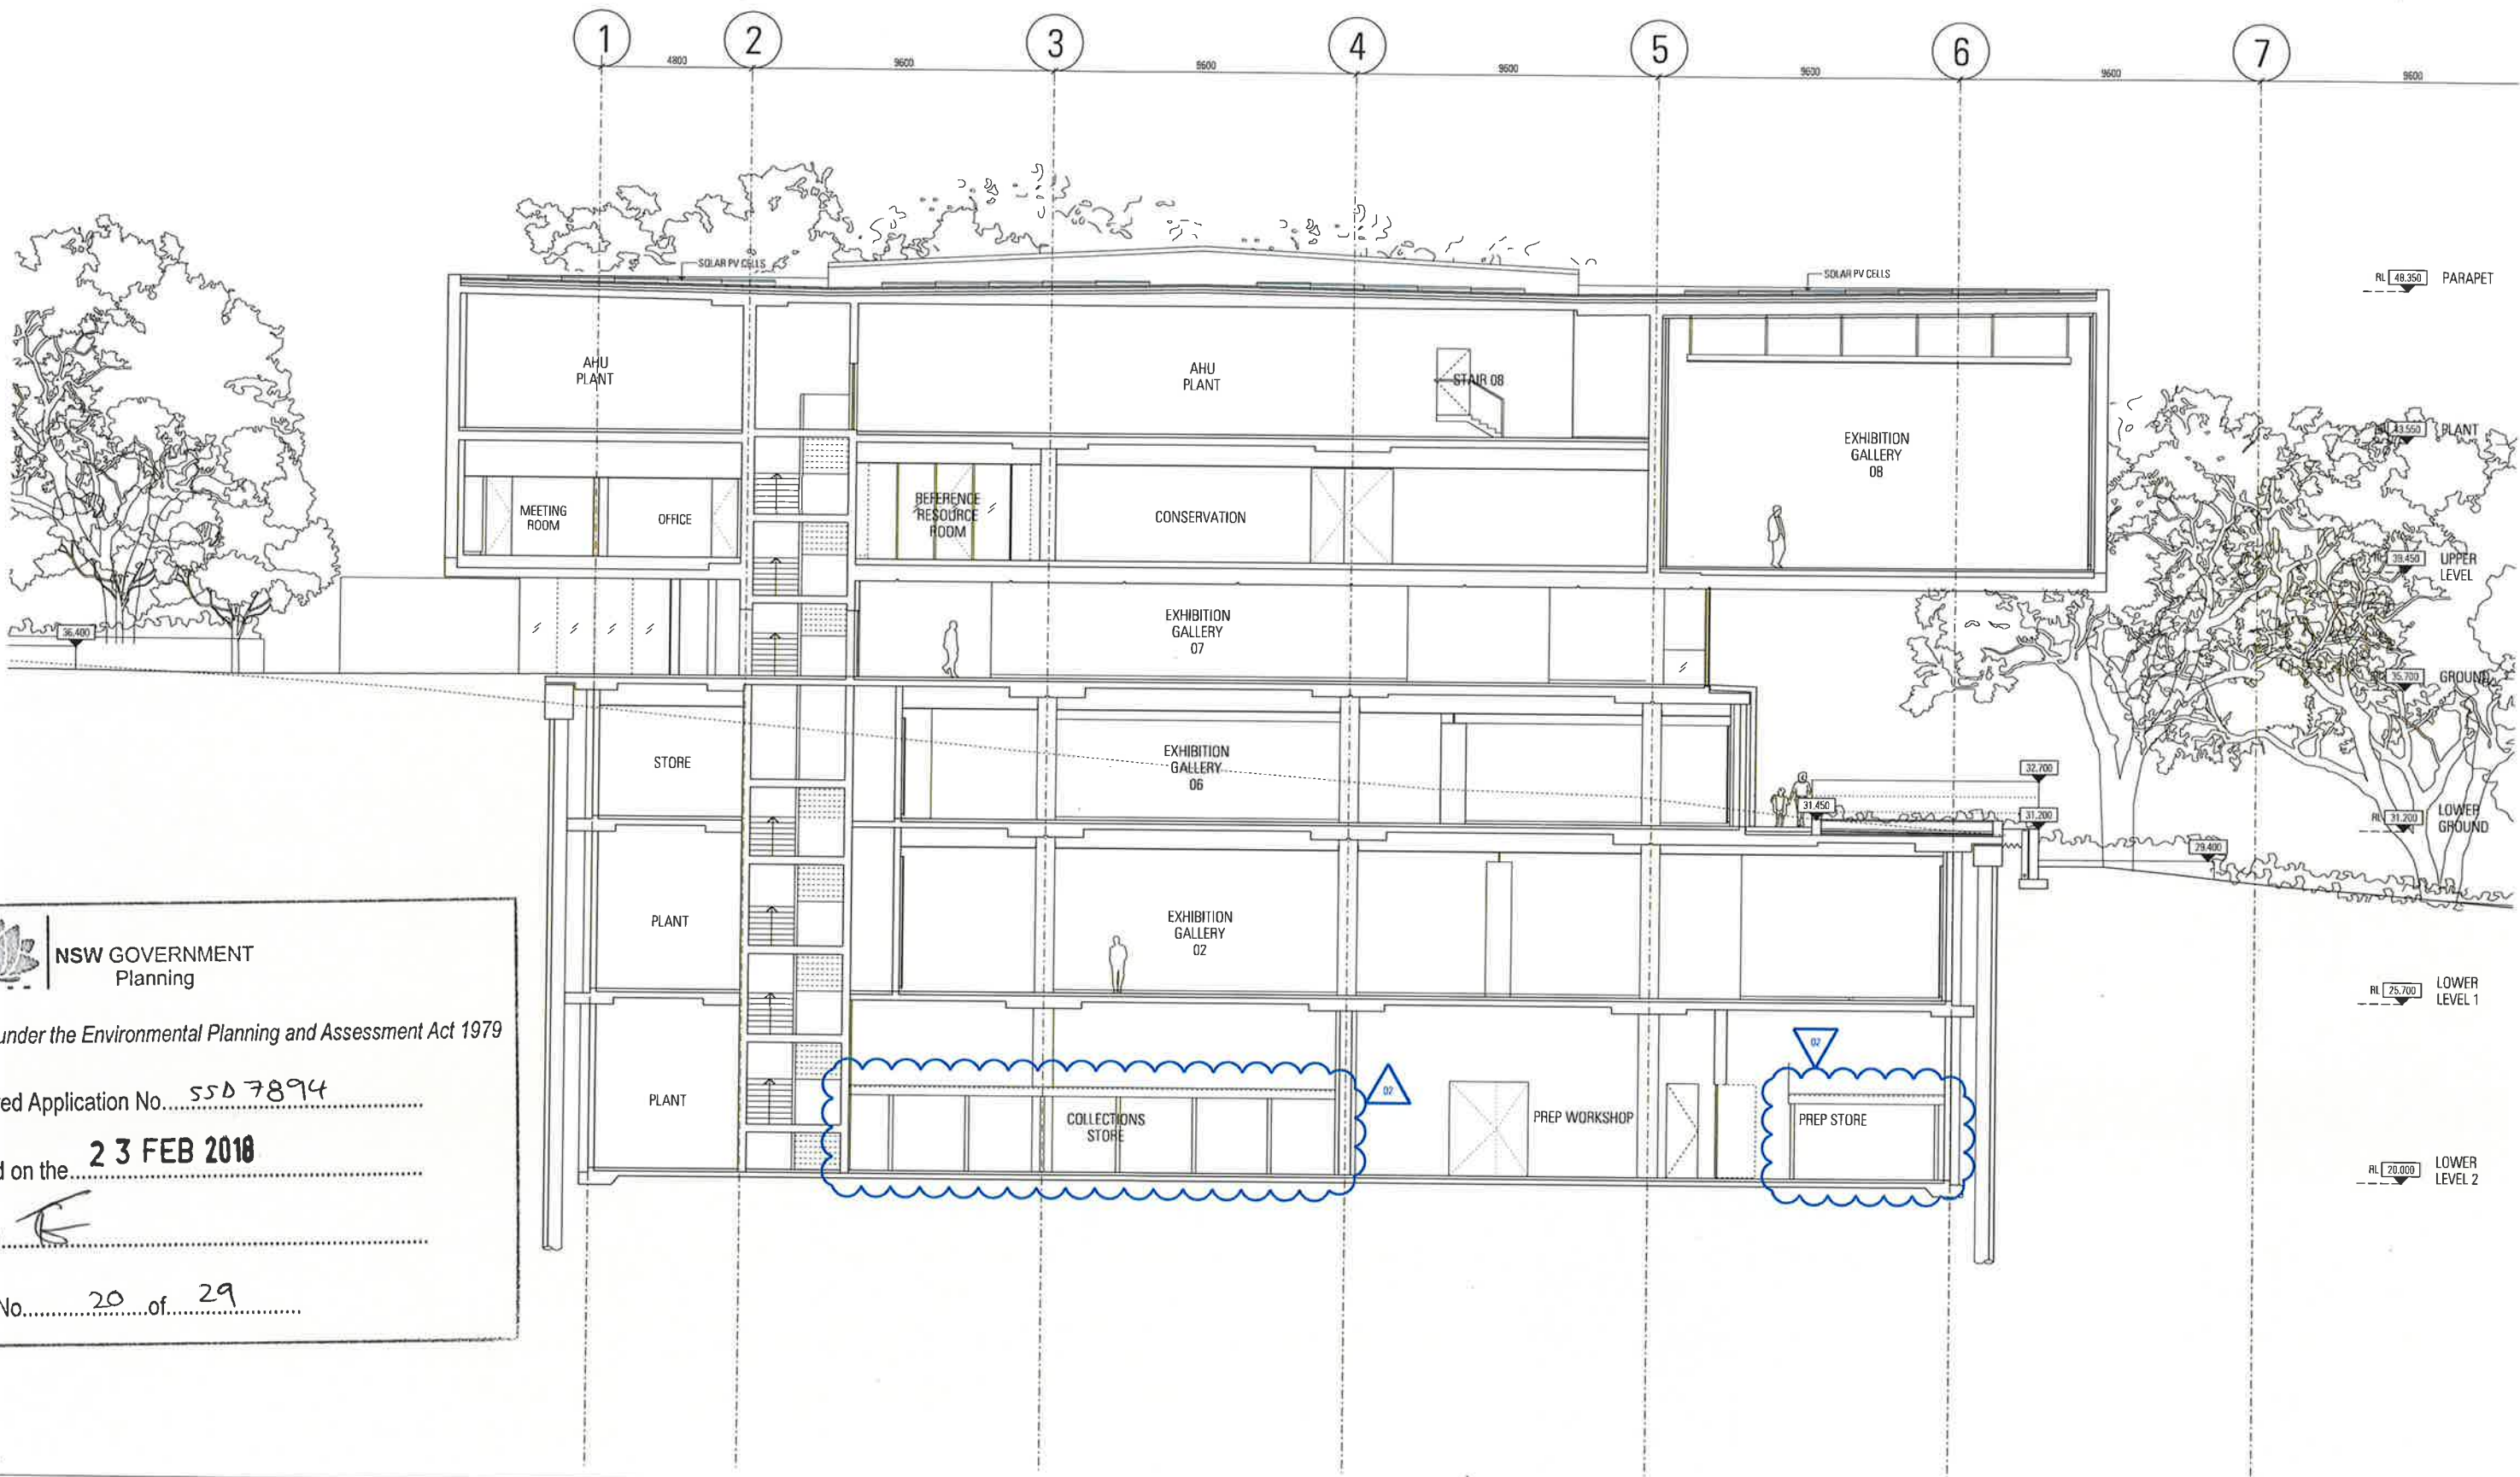

NSW GOVERNMENT
Planning

Issued under the Environmental Planning and Assessment Act 1979

Approved Application No. 550 7894

granted on the 23 FEB 2018

Signed 

Sheet No. 20 of 29

Rev	App	Det	Revision or reason for issue	Date	Notes
01	KL	DW	Development Application	05/05/2017	
02	KL	SM	Development Application	20/11/2017	


Structural & Civil
ARUP
10/107 Kent St
Sydney NSW 2000
02 9320 9320

Fire Engineering
ARUP
10/107 Kent St
Sydney NSW 2000
02 9320 9320

Architect
AnorSafe
1300 777 671
enquiries@anorsafe.com.au

Accessibility
Philip Chum
Suite 404, 44 Hampden Rd
Artarmon NSW 2054
02 9412 2322

Key Plan

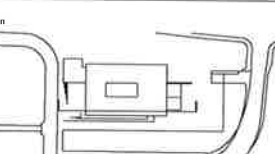


Scale / North Point
1:100 @ A1, 1:200 @ A3

General Notes
Do not scale from drawing. Use marked dimensions. To be read in conjunction with all other Consultant's drawings. The Architect to be immediately notified of any discrepancies. Copyright on this drawing retained by the Architect.


Architect
JPW
JOHNSON PILTON WALKER
Johnson Pilton Walker Pty Ltd ACN 615 318 886
Level 10 Plaza Building Australia Square 85 Pitt Street Sydney
New South Wales 2000 Australia
Telephone: 61 2 9254 5000
Facsimile: 61 2 9254 5889
Email: jpw@jpww.com.au

Project Title
UNIVERSITY OF SYDNEY
CHAU CHAK WING MUSEUM
Client
The University of Sydney
Sydney
NSW
2006

Drawing Title
SECTION
NORTH 03
Project Number
15037
Drawing Number
JPW-DA-A-3004
Developmental Stage
DEVELOPMENT APPLICATION
Revision
02

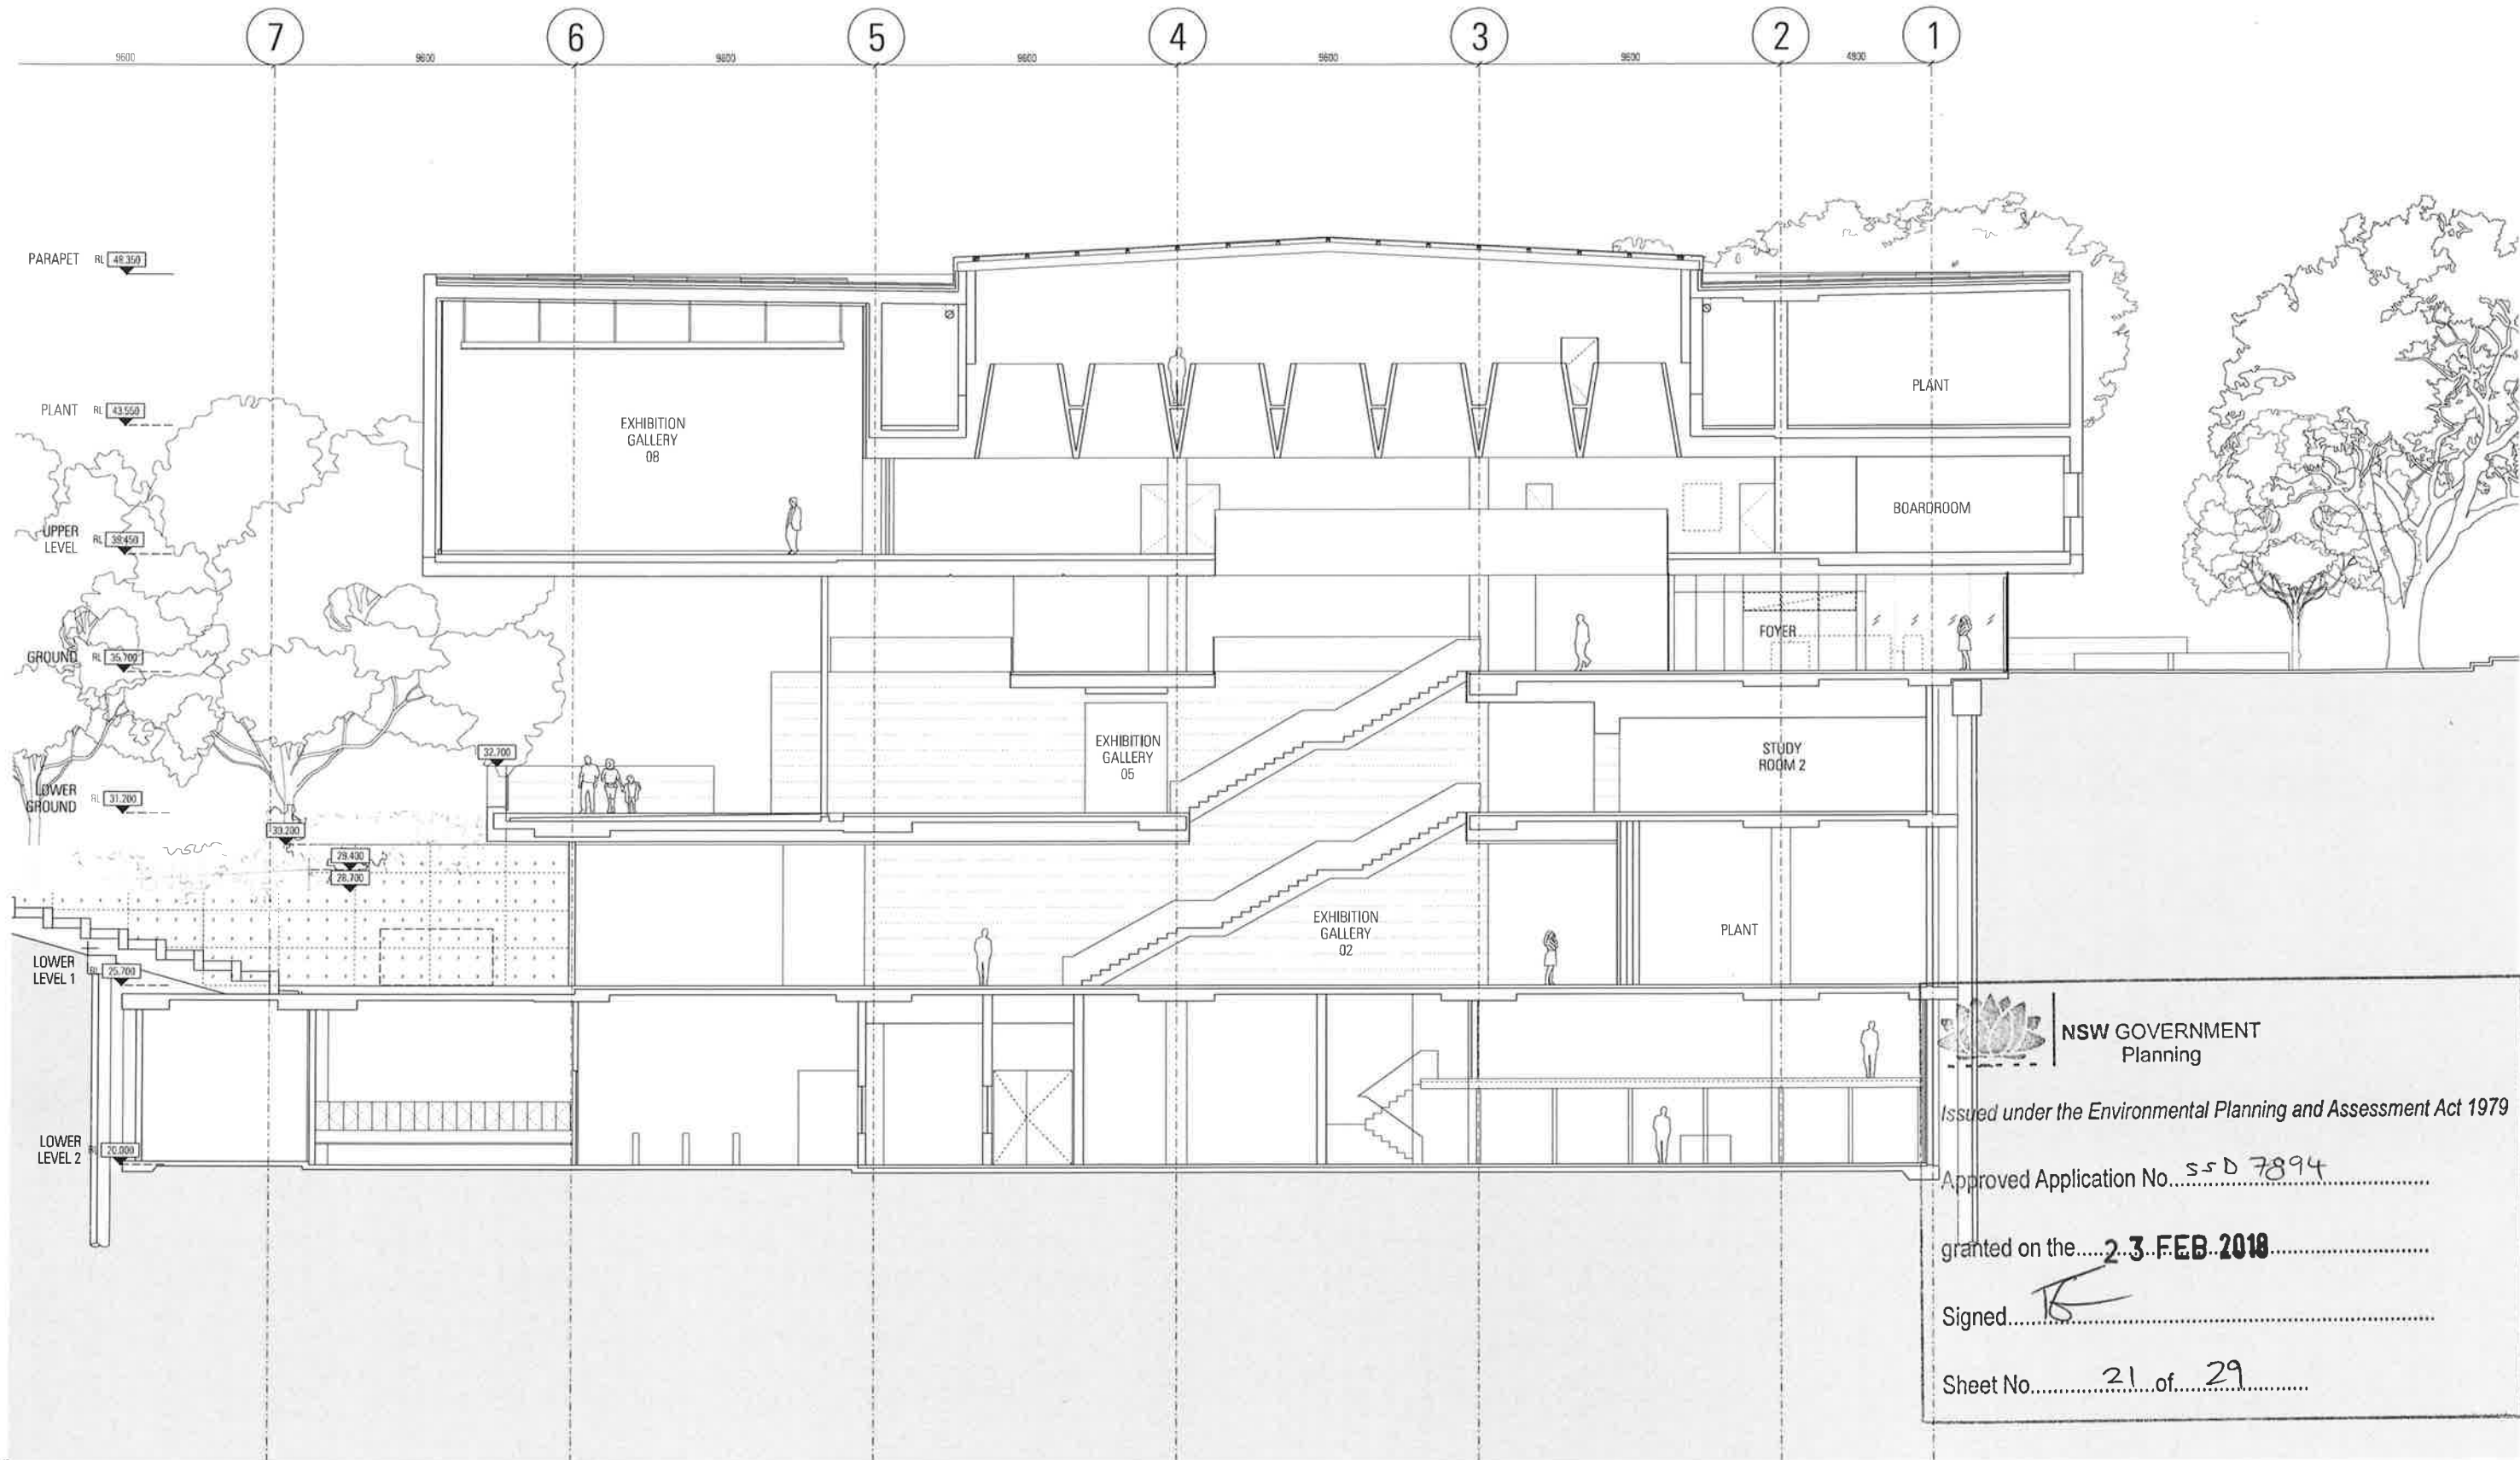


NSW GOVERNMENT
 Planning
 Issued under the Environmental Planning and Assessment Act 1979
 Approved Application No. 550 7894
 granted on the 23 FEB 2018
 Signed 
 Sheet No. 21 of 29

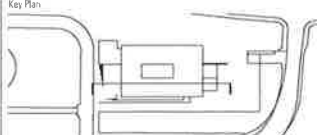Rev 00 01 02	App KL YD KL	Ckd DW DM SM	Revision or reason for issue Development Application Development Application Development Application	Date 12/03/2017 09/05/2017 29/11/2017	Notes	Structural & Civil ARUP 10/10/07 Ken Si Sydney NSW 2000 02 9320 9320	Fire Engineering ARUP 10/10/07 Ken Si Sydney NSW 2000 02 9320 9320	Accessability Piller Co. Suite 404, 44 Haymarket Rd Sydney NSW 2000 02 9412 2322	Key Plan 	Scale / North Point 1:100 @ A1, 1:200 @ A3 	Architect ARUP 10/10/07 Ken Si Sydney NSW 2000 02 9320 9320	BCA Group B1A Level 1, 10/10/07 Ken Si Sydney NSW 2000 02 9320 9320	Project Title UNIVERSITY OF SYDNEY CHAU CHAK WING MUSEUM	Drawing Title SECTION SOUTH 01	Project Number 15037	Drawing Number JPW-DA-A-3010	Documentation Stage DEVELOPMENT APPLICATION
-----------------------	-----------------------	-----------------------	---	--	-------	--	--	--	---	--	---	---	--	--------------------------------------	-------------------------	---------------------------------	--


made under the Environmental Planning and Assessment Act 1979

Approved Application No. SSD 7894

granted on the **23 FEB 2018**

Signed TS

Sheet No. 22 of 29

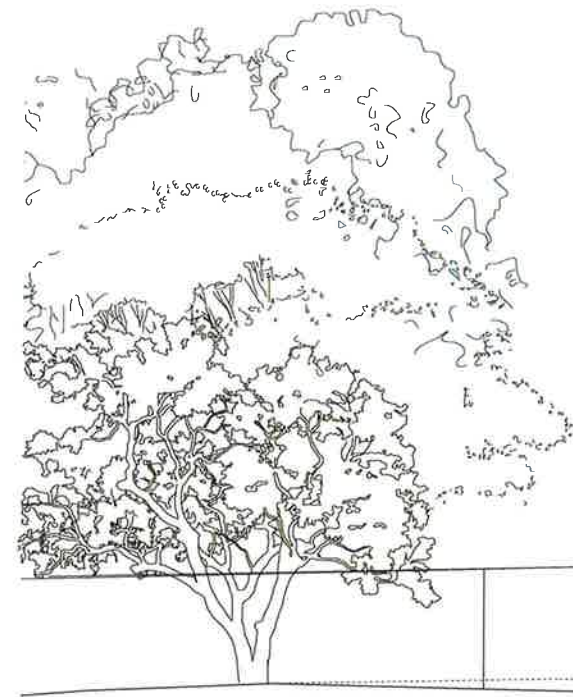

Rev	App	Chd	Revision or reason for issue	Date	Notes
00	KI	DW	Development Application	17/03/2017	
01	KI	DW	Development Application	05/05/2017	
02	KI	SM	Development Application	20/11/2017	

Structural & Civil
ARUP
10/102 Kent St
Sydney NSW 2000
02 9320 9320

Building Services
ARUP
10/102 Kent St
Sydney NSW 2000
02 9320 9320

Fire Engineering
ARIUP
10/107 Kent St
Sydney NSW 2000
02 9320 9320

ESD & Facades
Steenzen Varming
Level B 9 Castlere
Sydney NSW 2000
02 9957 2300

Arboret
Arboret Safe
1300 272 671
enquiries@arboretsafe.com.au

MG Planning
Suite 1.4, 125 Victoria Rd
Drummond NSW 2047
02 8415 2118

Accessability
Philip Chait
Suite 404, 44 Hampden Rd
Artarmon NSW 2054
02 9412 2322

BCA
Group DLA
Level 3, No 10 Bridge St
Sydney NSW 2000
02 8355 316

Key Plan

Scale / North Point

1"=60' A1, 1"=200' A3

0 1 2 3 50

General Notes

Do not scale from drawing. Use marker dimensions. To be read in conjunction with all other Consultant's drawings. The Architect to be immediately notified and discontinue drawing in this dimension if noted by the Architect.

Archis[®]
JPW
JOHNSON PILTON WALKER
Johnson Pilton Walker Pty Ltd ACN 035 778 086
Level 10 Plaza Building Australia Square 85 Pitt Street Sydney
New South Wales 2000 Australia

Telephone (61 2) 9259 5900
Facsimile (61 2) 9259 5950
Email info@jpwa.com.au

Project Title
**UNIVERSITY OF SYDNEY
CHAU CHAK WING MUSEUM**

Client
The University of Sydney
Sydney
NSW
2005

Drawing Title SECTION WEST 01	Documentation Stage DEVELOPMENT APPLICATION
Project Number 15037	Revision 02
Drawing Number JPW-DA-A-3020	



NSW GOVERNMENT
Planning


Issued under the Environmental Planning and Assessment Act 1979

Approved Application No. SSD 7894

granted on the 23 FEB 2018

Signed TS

Sheet No. 23 of 29

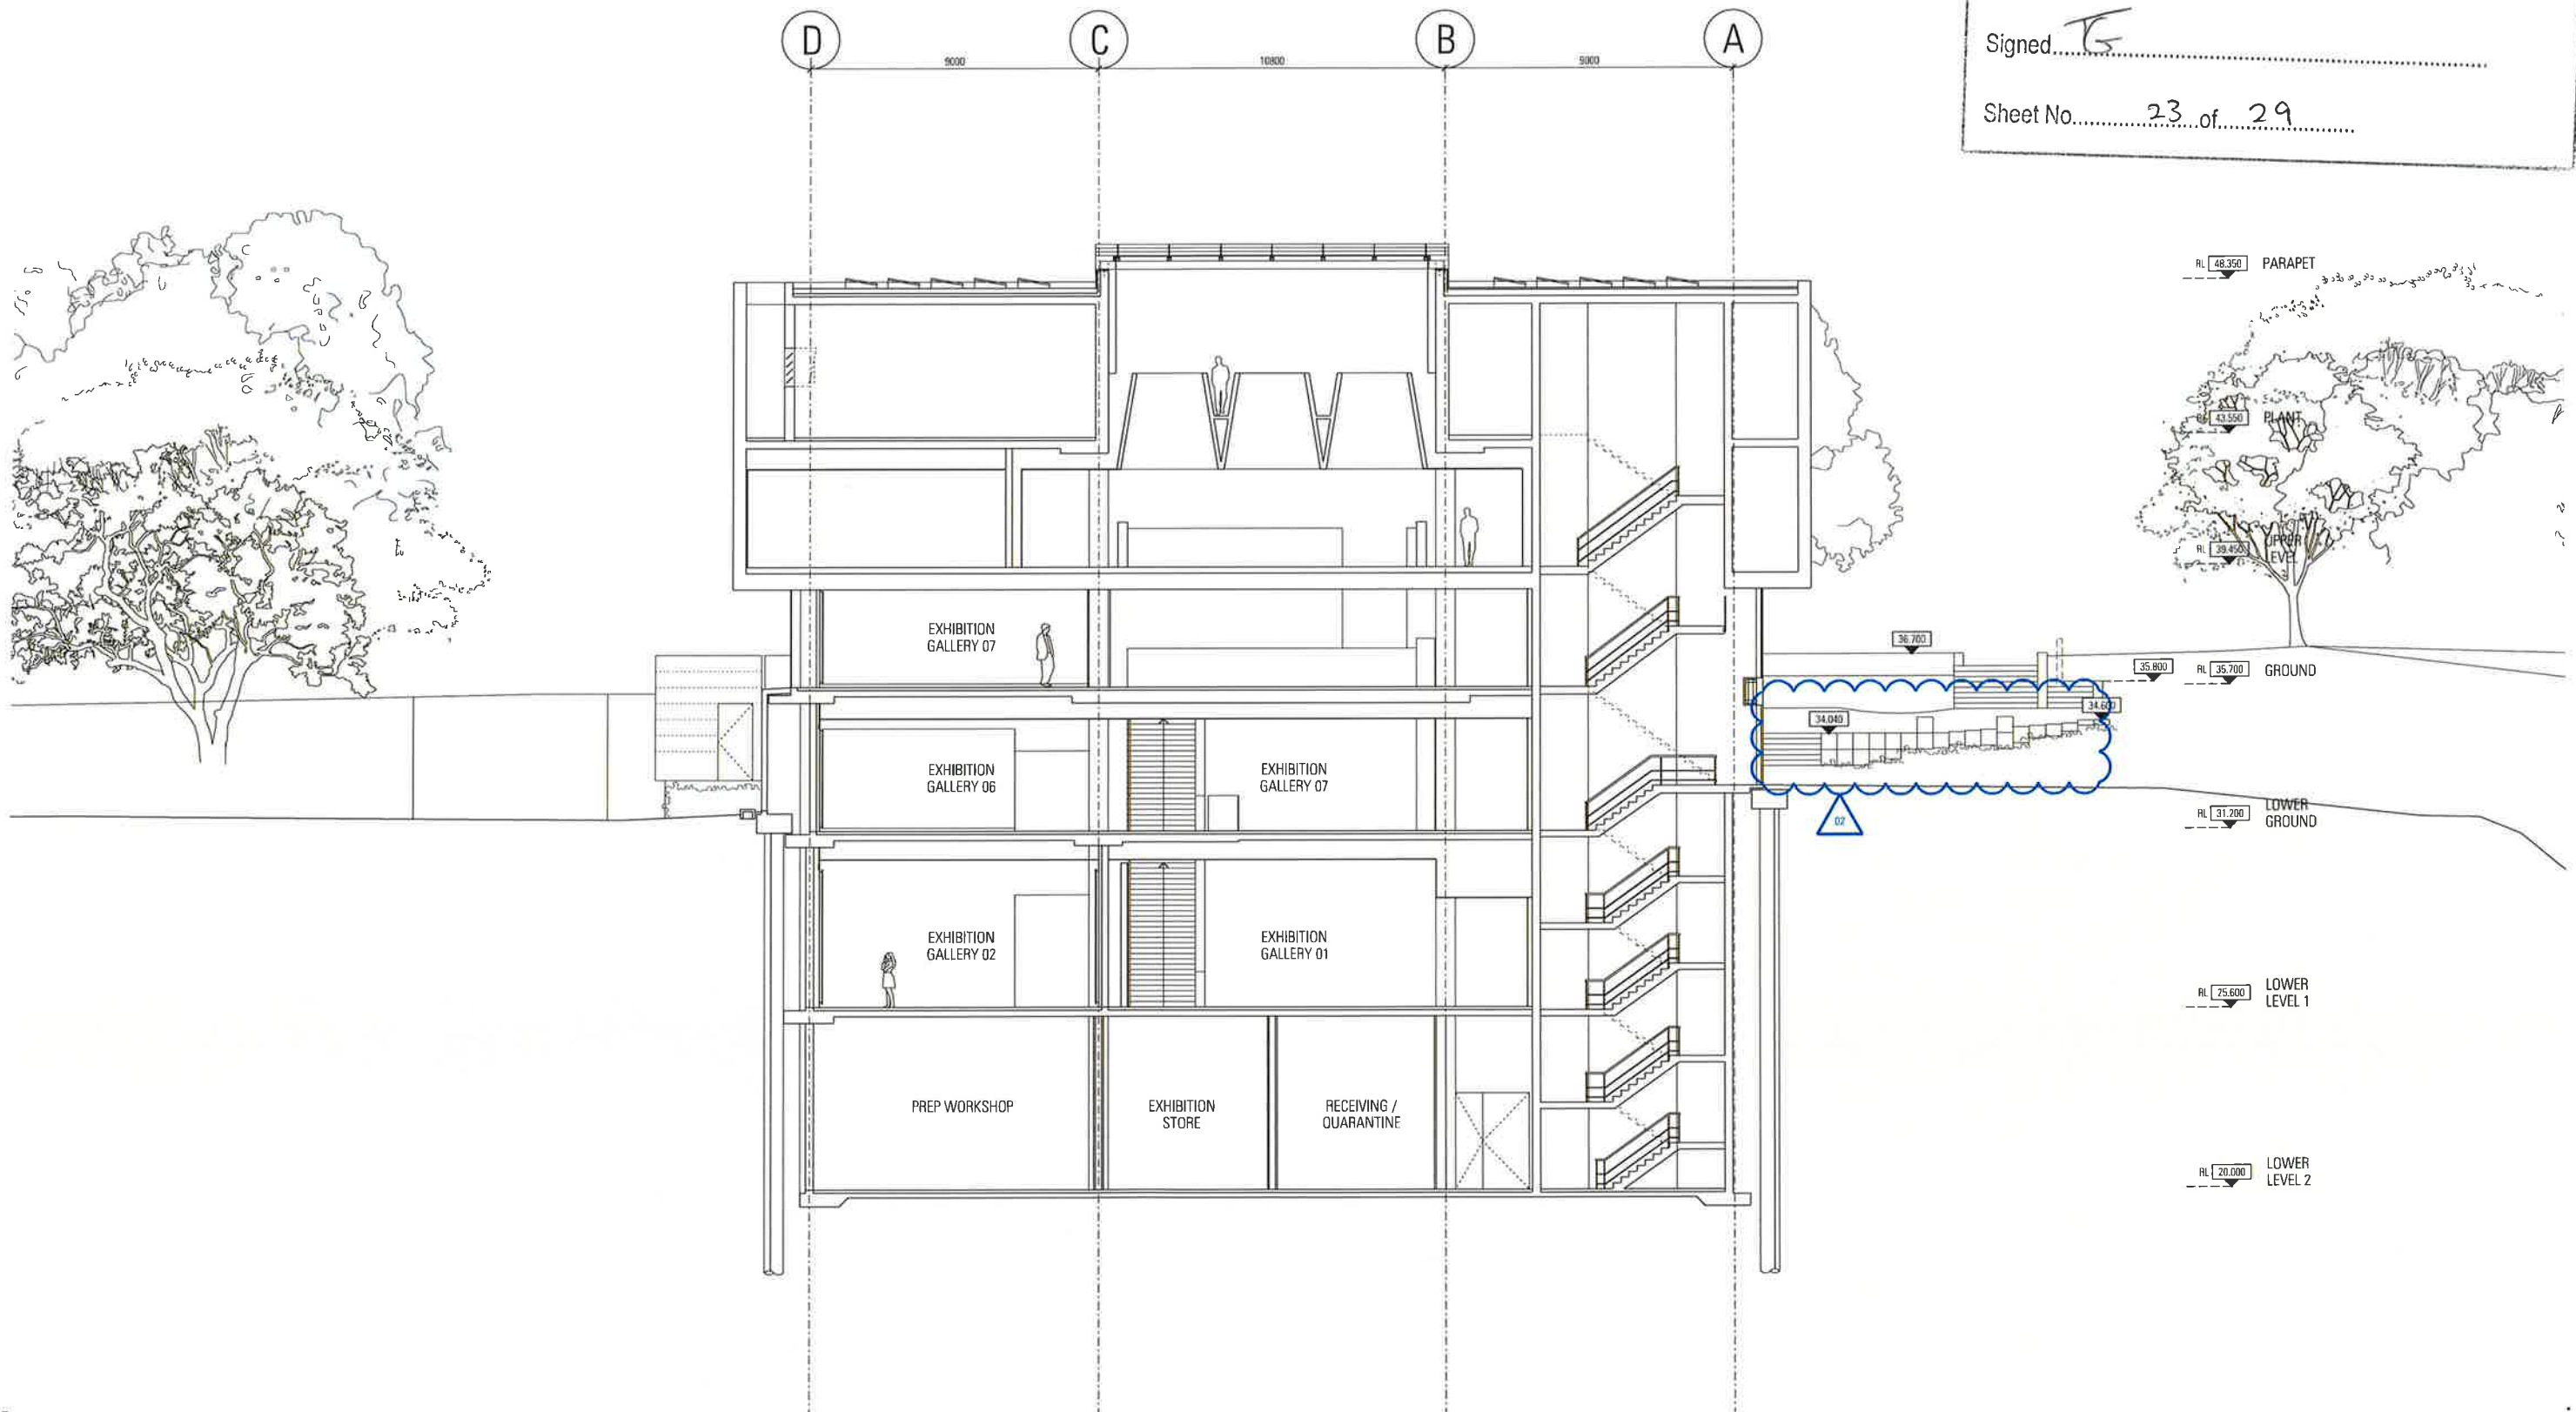

Rev	App	Doc	Revision or reason for issue	Date	Notes
00	KI	DW	Development Application	17/03/2017	
01	KI	DW	Development Application	05/05/2017	
02	KI	SV	Development Application	29/11/2017	

Structural & Civil
ARUP
10/10/2017
Sydney NSW 2000
02 9385 5320

Fire Engineering
ARUP
10/10/2017
Sydney NSW 2000
02 9385 5320

Arbiter
Arbiter
1300 277 671
enquiries@arbiter.com.au
02 9412 2322

Accessibility
Philly Group
Suite 404, 44 Hampden Rd
Artarmon NSW 2064
02 9412 2322

Key Plan
1:100 @ A1, 1:200 @ A3

Scale / North Point
1:100 @ A1, 1:200 @ A3


Architect
JPW
JOHNSON PILTON WALKER
Johnson Pilton Walker Pty Ltd ACN 085 718 865
Level 10 Plaza Building Australia Square 85 Pitt Street Sydney
New South Wales 2000 Australia

Project Title
UNIVERSITY OF SYDNEY
CHAU CHAK WING MUSEUM

Drawing Title
SECTION
WEST 02

Project Number
15037
Drawing Number
JPW-DA-A-3021

Documentation Stage
DEVELOPMENT APPLICATION
Revised
02

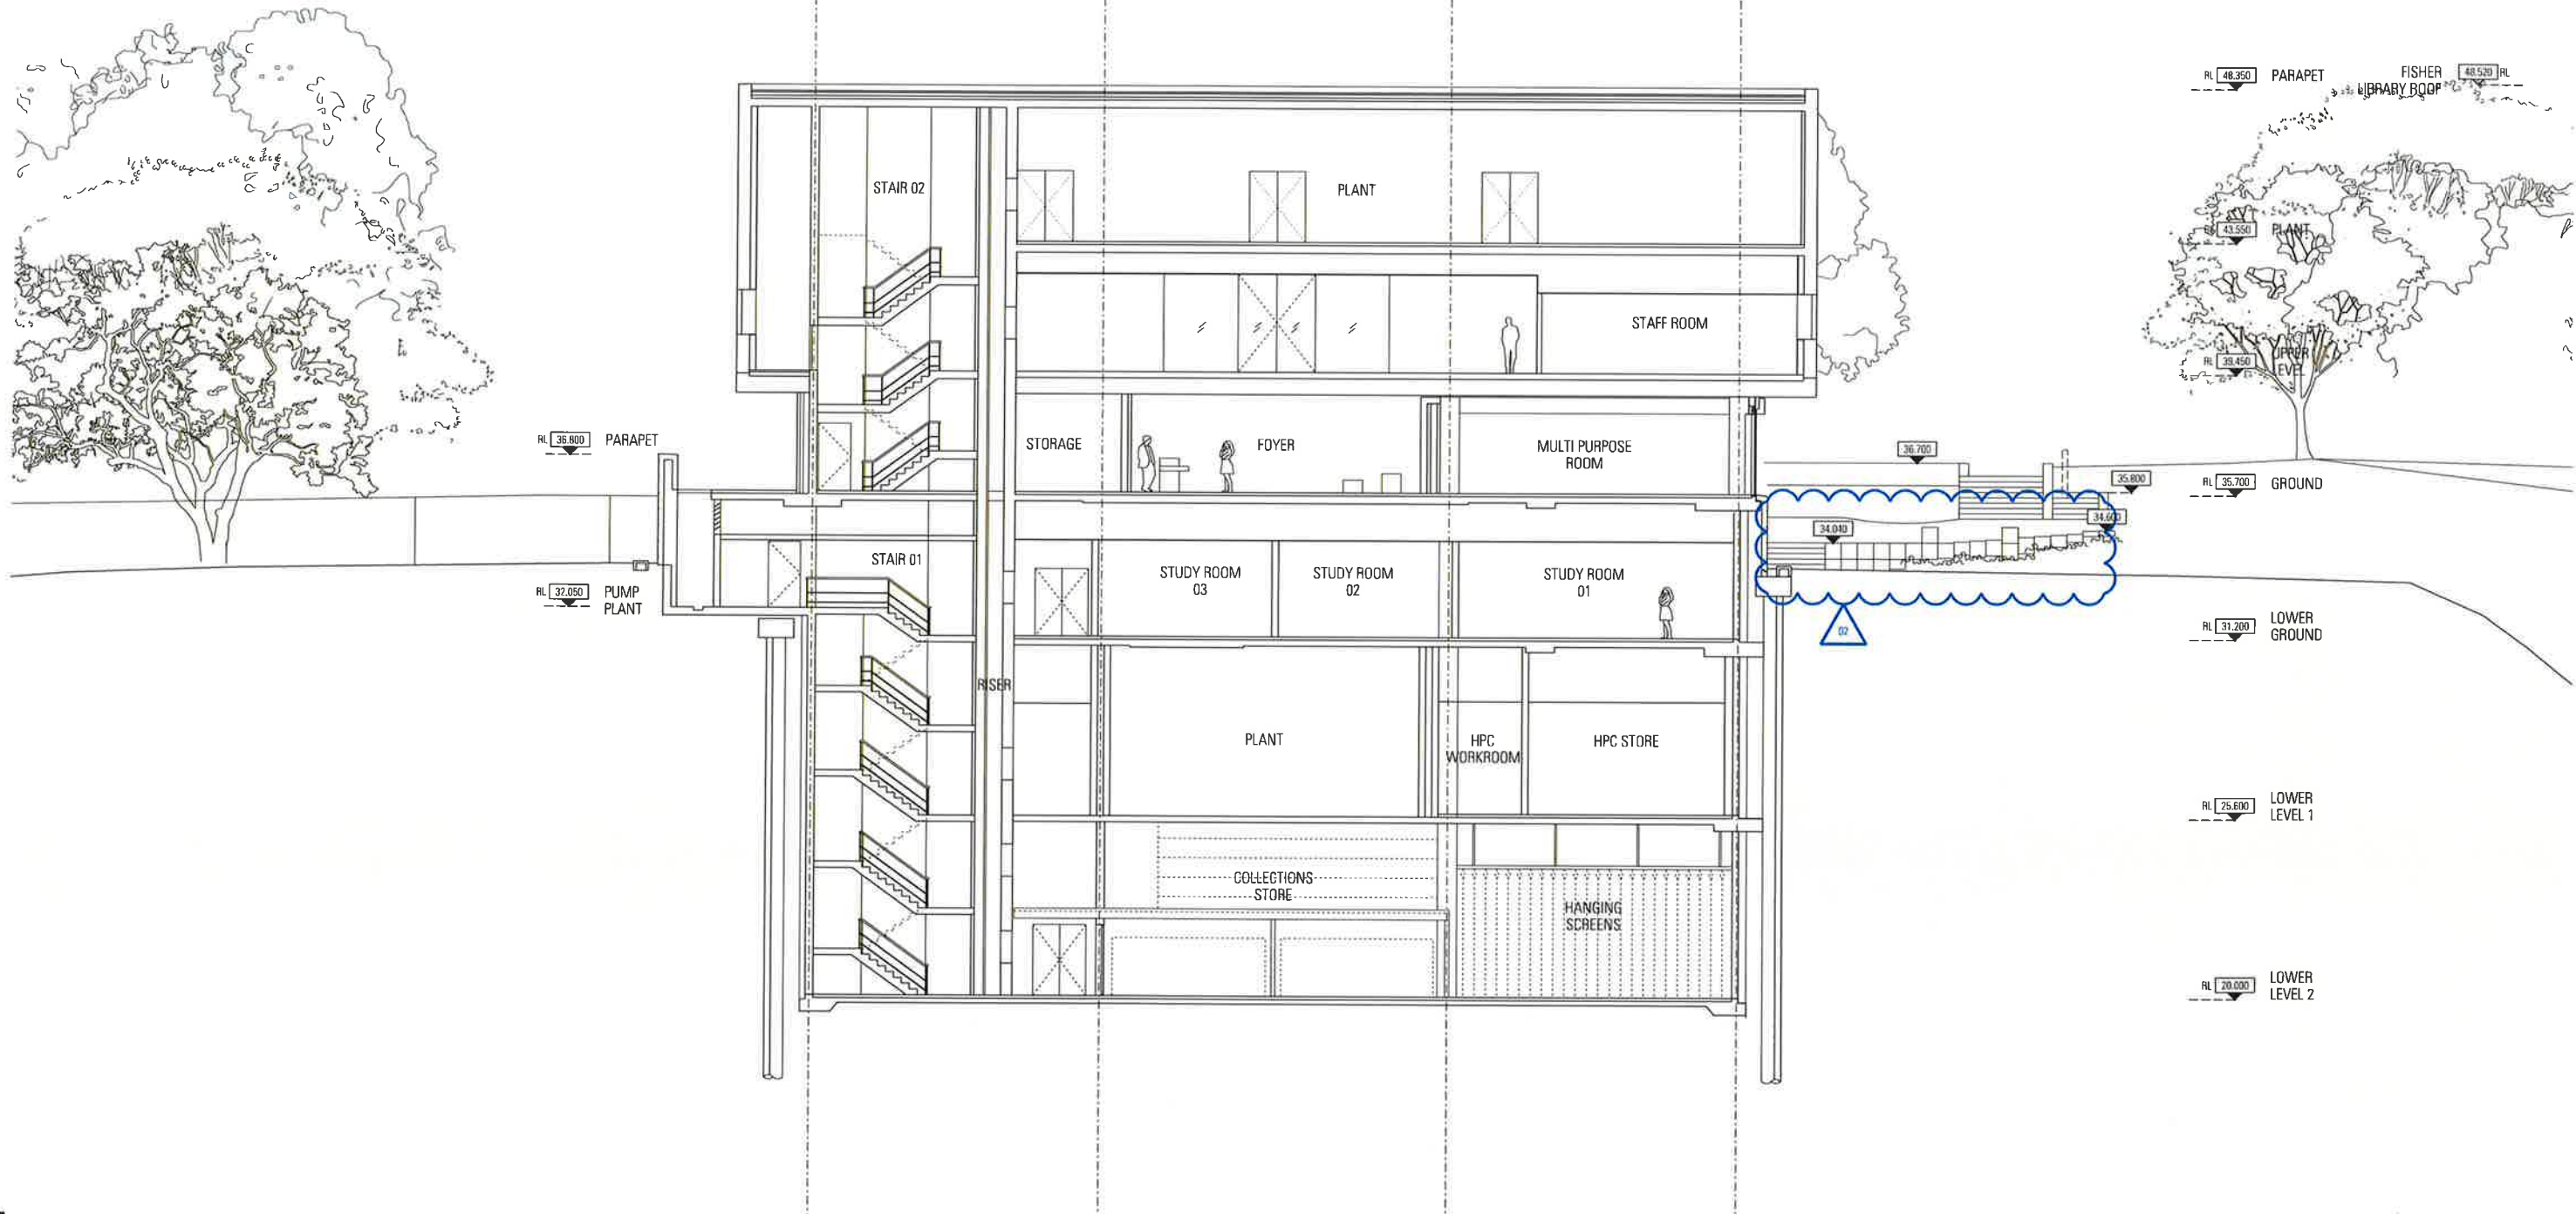

Rev	App	Chd	Revision or reason for issue	Date	Notes
01	KL	OW	Development Application	17/02/2017	
02	KL	OW	Development Application	05/05/2017	
03	KL	SM	Development Application	20/11/2017	

Structural & Civil
ARUP
10/10/17 Kent St
Sydney NSW 2000
02 9520 9320


Fire Engineering
ARUP
10/10/17 Kent St
Sydney NSW 2000
02 9520 9320

Architect
ArchiSafe
1300 277 671
enquiries@archisafe.com.au

Town Planner
MG Planning
Suite 14, 135 Victoria Rd
Dumoine NSW 2947
02 9719 3116

Accessibility
Philip Chun
Suite 404, 44 Hampden Rd
Artarmon NSW 2064
02 9412 2322

BCA
Graze DLA
Level 3, No 10 Bridge St
Sydney NSW 2000
02 9255 315

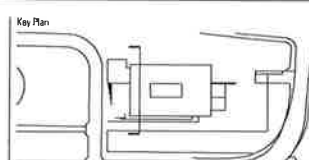

Scale / North Point

1:100 @ A1, 1:200 @ A3

General Notes
Do not scale from drawing. Use maker's dimensions. To be read in conjunction with all other Consultant's drawings. The Architect to be immediately notified of any discrepancies. Copyright on this drawing retained by the Architect

Architect
JPW
JOHNSON PILTON WALKER

Johnson Pilton Walker Pty Ltd ACN 058 778 886
Level 10 Plaza Building Australia Square 86 Pitt Street Sydney
New South Wales 2000 Australia
Telephone +61 2 9759 5800
Facsimile +61 2 9759 5889
Email jpww@jpww.com.au


Project Title
UNIVERSITY OF SYDNEY
CHAU CHAK WING MUSEUM

Client
The University of Sydney
Sydney
NSW
2006

Drawing Title
SECTION
WEST 03

Project Number
15037
Drawing Number
JPW-DA-A-3022

Documentation Stage
DEVELOPMENT APPLICATION
Revision
02

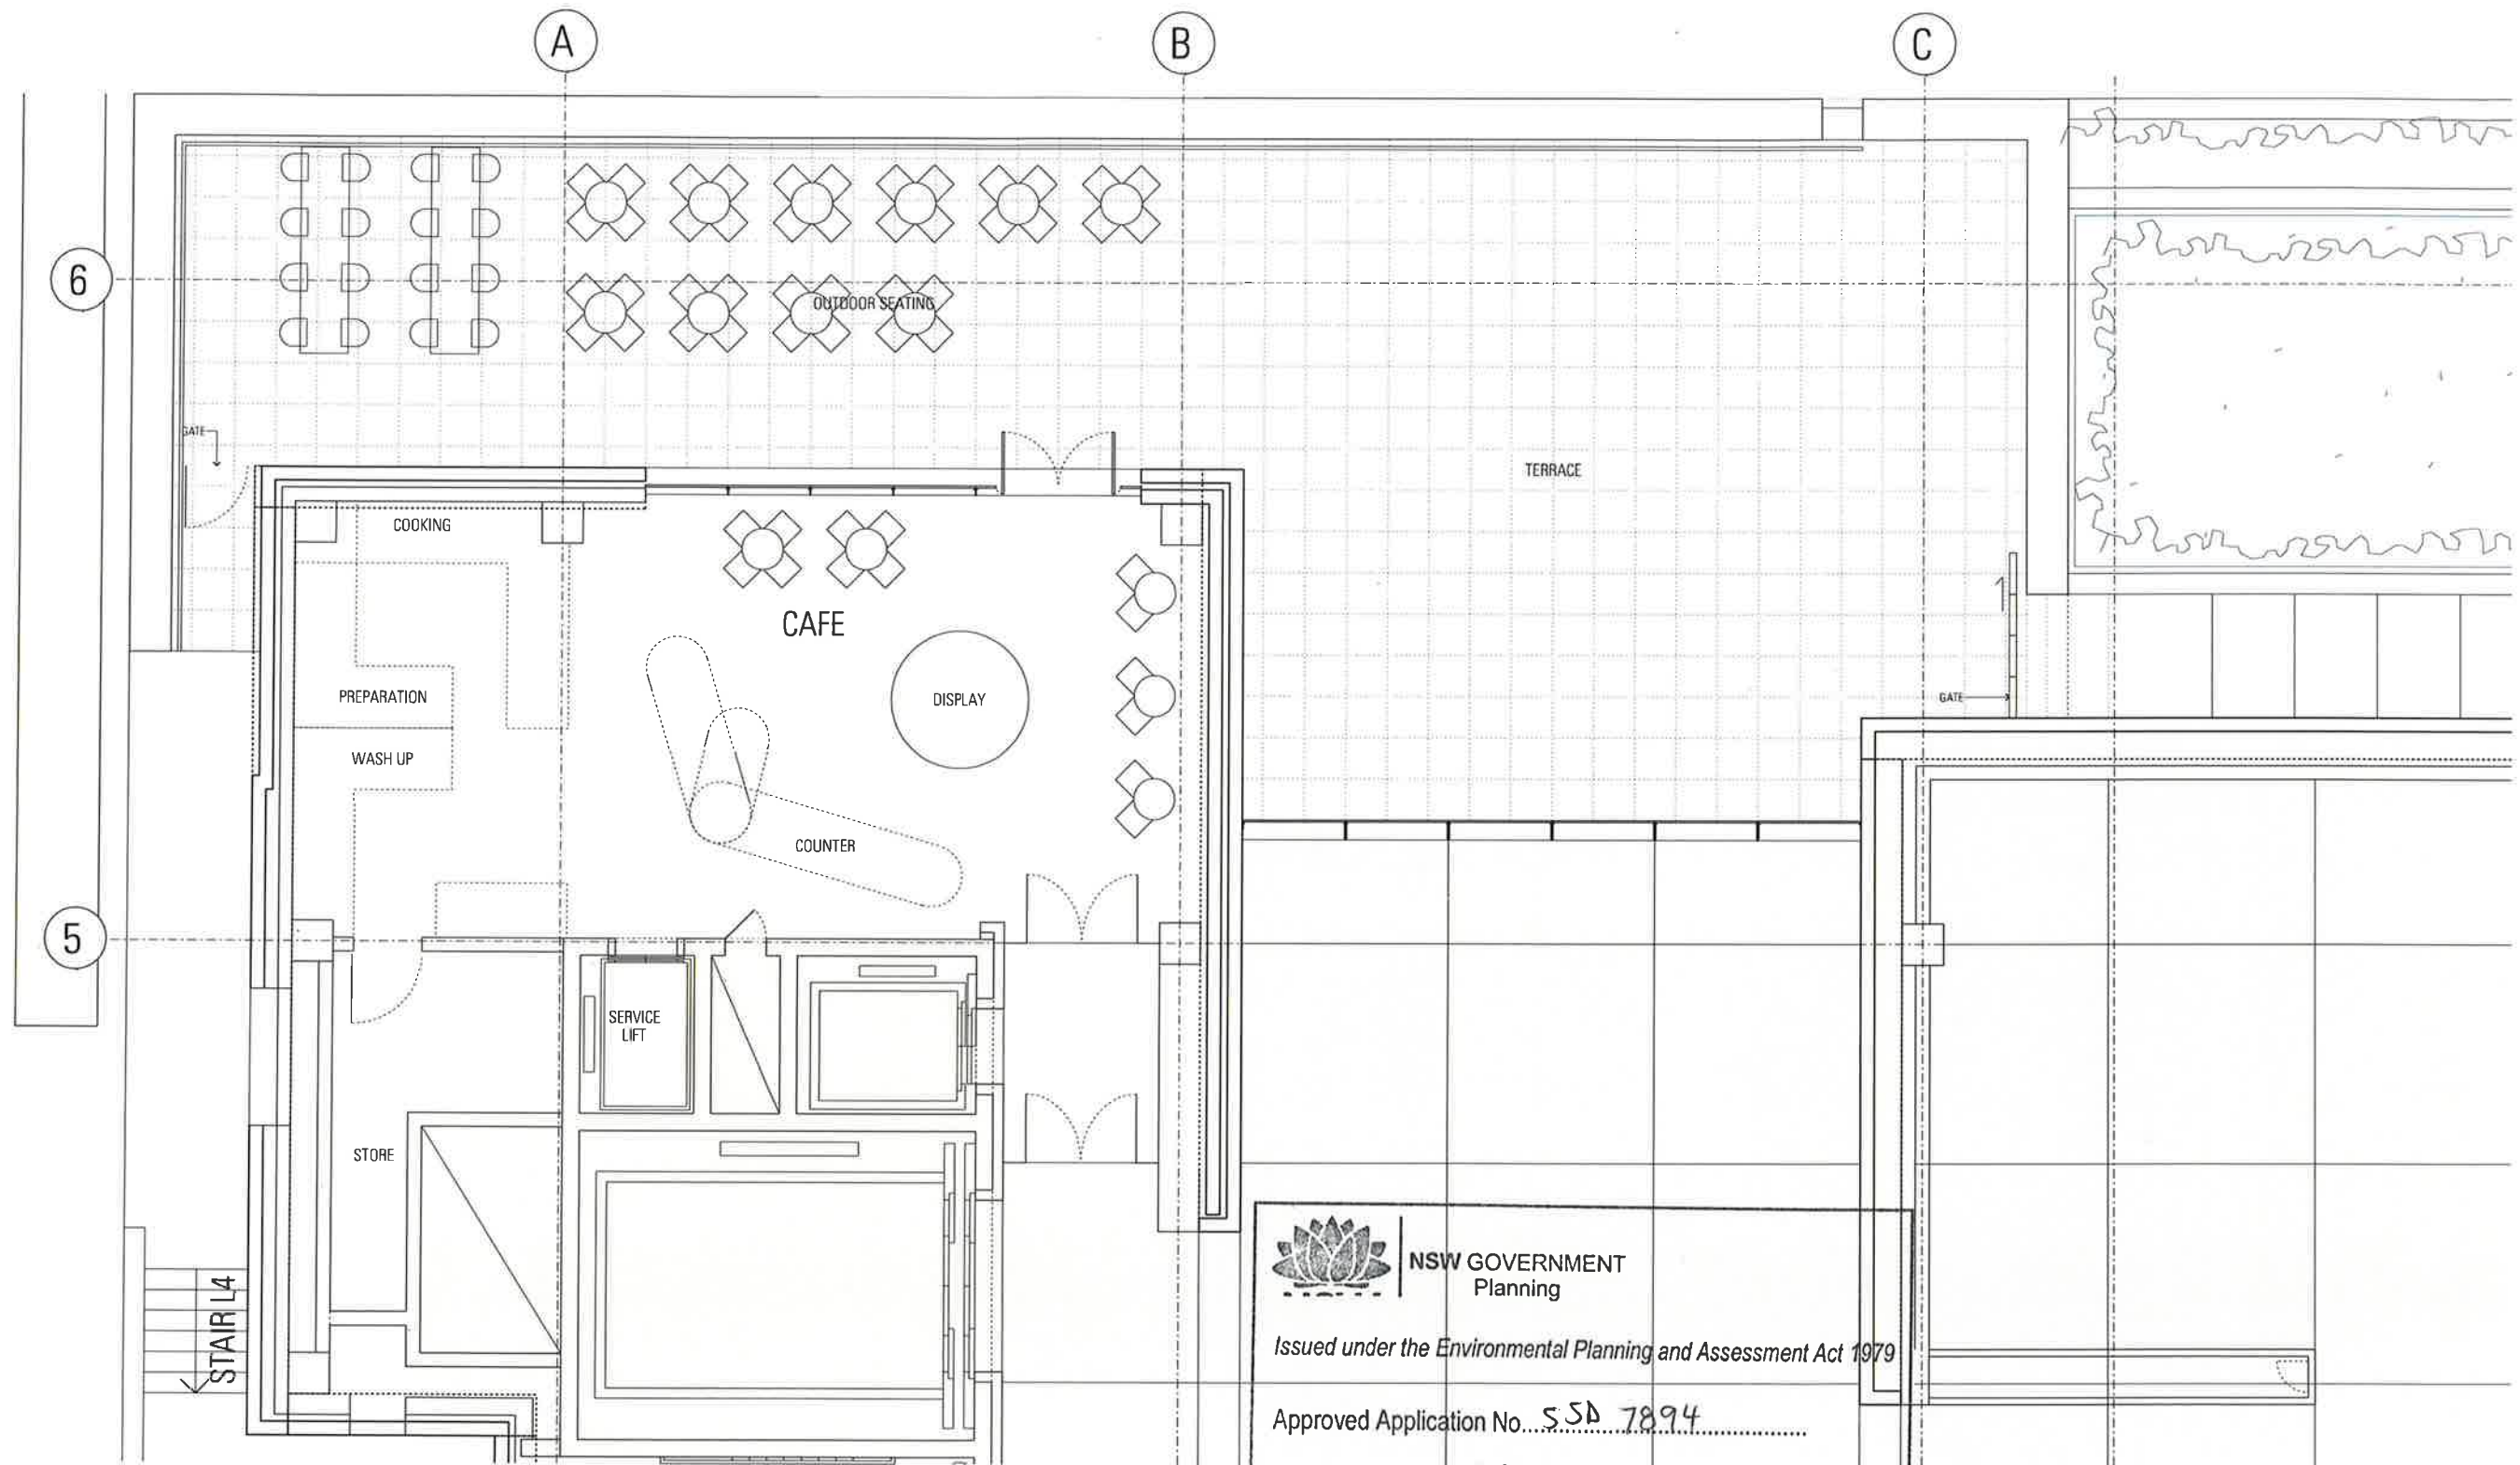

01 CAFE PLAN
150

 **NSW GOVERNMENT Planning**

Issued under the Environmental Planning and Assessment Act 1979

Approved Application No. S50 7894

granted on the 23 FEB 2018


Signed [Signature]

Sheet No. 25 of 29

Rev	App	Ord	Revision or reason for issue	Date	Notes
01	01	01	Development Application	05-05/2017	
02	01	02	Development Application	20/11/2017	

Structural & Civil ARUP 10/102 Kent St Sydney NSW 2000 02 9320 9320	Fire Engineering ARUP 10/102 Kent St Sydney NSW 2000 02 9320 9320	Accessability Philip Chiu Suite 404, 44 Liverpool Rd Ashmore NSW 2064 02 9412 2322	Architect John Walker 1300 777 671 enquiries@johnwalker.com.au
Building Services ARUP 10/102 Kent St Sydney NSW 2000 02 9320 9320	ESD & Facades Greenman Planning Level 6, 8 Cavendish St Sydney NSW 2000 02 9367 2200	BCA Group D1A Level 3, No 10 Bridge St Sydney NSW 2000 02 9355 3116	Team Planner MG Planning Suite 1.1, 130 Victoria Ave Drummond NSW 2047 02 9740 3118

Scale / North Point 1:50 @ A1, 1:100 @ A3 0 0.5 1 1.5 2.5m General Notes: Do not scale from drawing. Use marked dimensions. To be used in conjunction with all other Consultant's drawings. The Architect to be immediately notified of any discrepancies. Copyright on this drawing retained by the Architect.	Address: JPW JOHNSON PILTON WALKER Johnson Pilton Walker Pty Ltd ACN 025 778 806 Level 10 Floor Building Australia Square 95 Pitt Street Sydney New South Wales 2000 Australia Telephone +61 2 9259 5800 Facsimile +61 2 9259 5899 Email jpw@jpww.com.au	Project Title UNIVERSITY OF SYDNEY CHAU CHAK WING MUSEUM Client The University of Sydney Sydney NSW 2006	Drawing Title CAFE DETAIL PLAN Project Number 15037 Drawing Number JPW-DA-A-4000 Documentation Stage DEVELOPMENT APPLICATION Revision 02
--	---	--	---

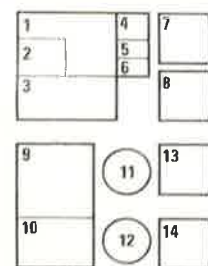

- | | | | | | |
|---|-----------------------------|----|------------------------------------|----|----------------------------------|
| 1 | MARMOLEUM | 6 | LAMINEX | 11 | INSITU CONCRETE
LANDSCAPE |
| 2 | STAINLESS STEEL
INTERNAL | 7 | AUSTRAL BLACK
HONED FINISH | 12 | INSITU CONCRETE
MAIN BUILDING |
| 3 | SOUTHERN BLUEGUM | 8 | AUSTRAL BLACK
EXFOLIATED | 13 | SANDSTONE |
| 4 | CARPET | 9 | STAINLESS STEEL
EXTERNAL | 14 | PRECAST CONCRETE |
| 5 | CORIAN | 10 | PAINT FINISH
EXTERNAL METALWORK | | |

SYDNEY UNIVERSITY
CHAN CHAK WING MUSEUM

JPW
JOHNSON PILTON WALKER

CONCRETE SAMPLES ARE INDICATIVE ONLY
SUBJECT TO PROTOTYPING



NSW GOVERNMENT
Planning

Issued under the Environmental Planning and Assessment Act 1979

Approved Application No. 550 7894

granted on the 23 FEB 2018

Signed TE

Sheet No. 27 of 29

FOR TENDER
NOT FOR CONSTRUCTION

Rev App Cdr Revision or reason for issue
00 KL DW Tender Issue (10% Design Development)

Date 28/02/17
Notes All drawings to be read in conjunction with relevant Legends, Schedules, Specifications and Room Data Sheets

Structural & Civil
AJP
10/102 Kent St
Sydney NSW 2000
02 9320 9320

Building Services
ARP
10/102 Kent St
Sydney NSW 2000
02 9320 9320

Fire Engineering
ARP
10/102 Kent St
Sydney NSW 2000
02 9320 9320

ESD & Facades
Stoneman Karmali
Level 8, 8 Carlingford St
Sydney NSW 2200
02 9967 2200

Arboret
Arboret
1300 272 671
enquiries@arboret.com.au

Town Planning
MG Planning
Suite 1.4, 135 Victoria Rd
Durmoyne NSW 2047
02 9719 3118

Accessibility
Philip Chan
Suite 401, 44 Hampden Rd
Avalon NSW 2061
02 9412 1222

BCA
Group DLA
Level 3, 160 Bridge St
Sydney NSW 2000
02 8355 316

Key Plan

Scale / North Point

General Notes
Do not scale from drawing. Use marked dimensions to be read in conjunction with
all other Consultant's drawings. The Architect to be immediately notified
of any discrepancies. Copyright in this drawing retained by the Architect.

Author
JPW
JOHNSON PILTON WALKER
Johnson Pilton Walker Pty Ltd ACN 095 778 566
Level 10 Plaza (Jardine) Australia Square 95 Pitt Street Sydney
New South Wales 2000 Australia
Telephone: 02 9259 5800
Facsimile: 02 9259 5895
Email: jpw@jpww.com.au


Project Title
UNIVERSITY OF SYDNEY
CHAN CHAK WING MUSEUM

Client
The University of Sydney
Sydney
NSW
2006

Drawing Title
SCHEDULE
SAMPLE BOARD

Project Number
15037
Drawing Number
TE-AR-JPW-9000

Documentation Stage
TE
Revision
00

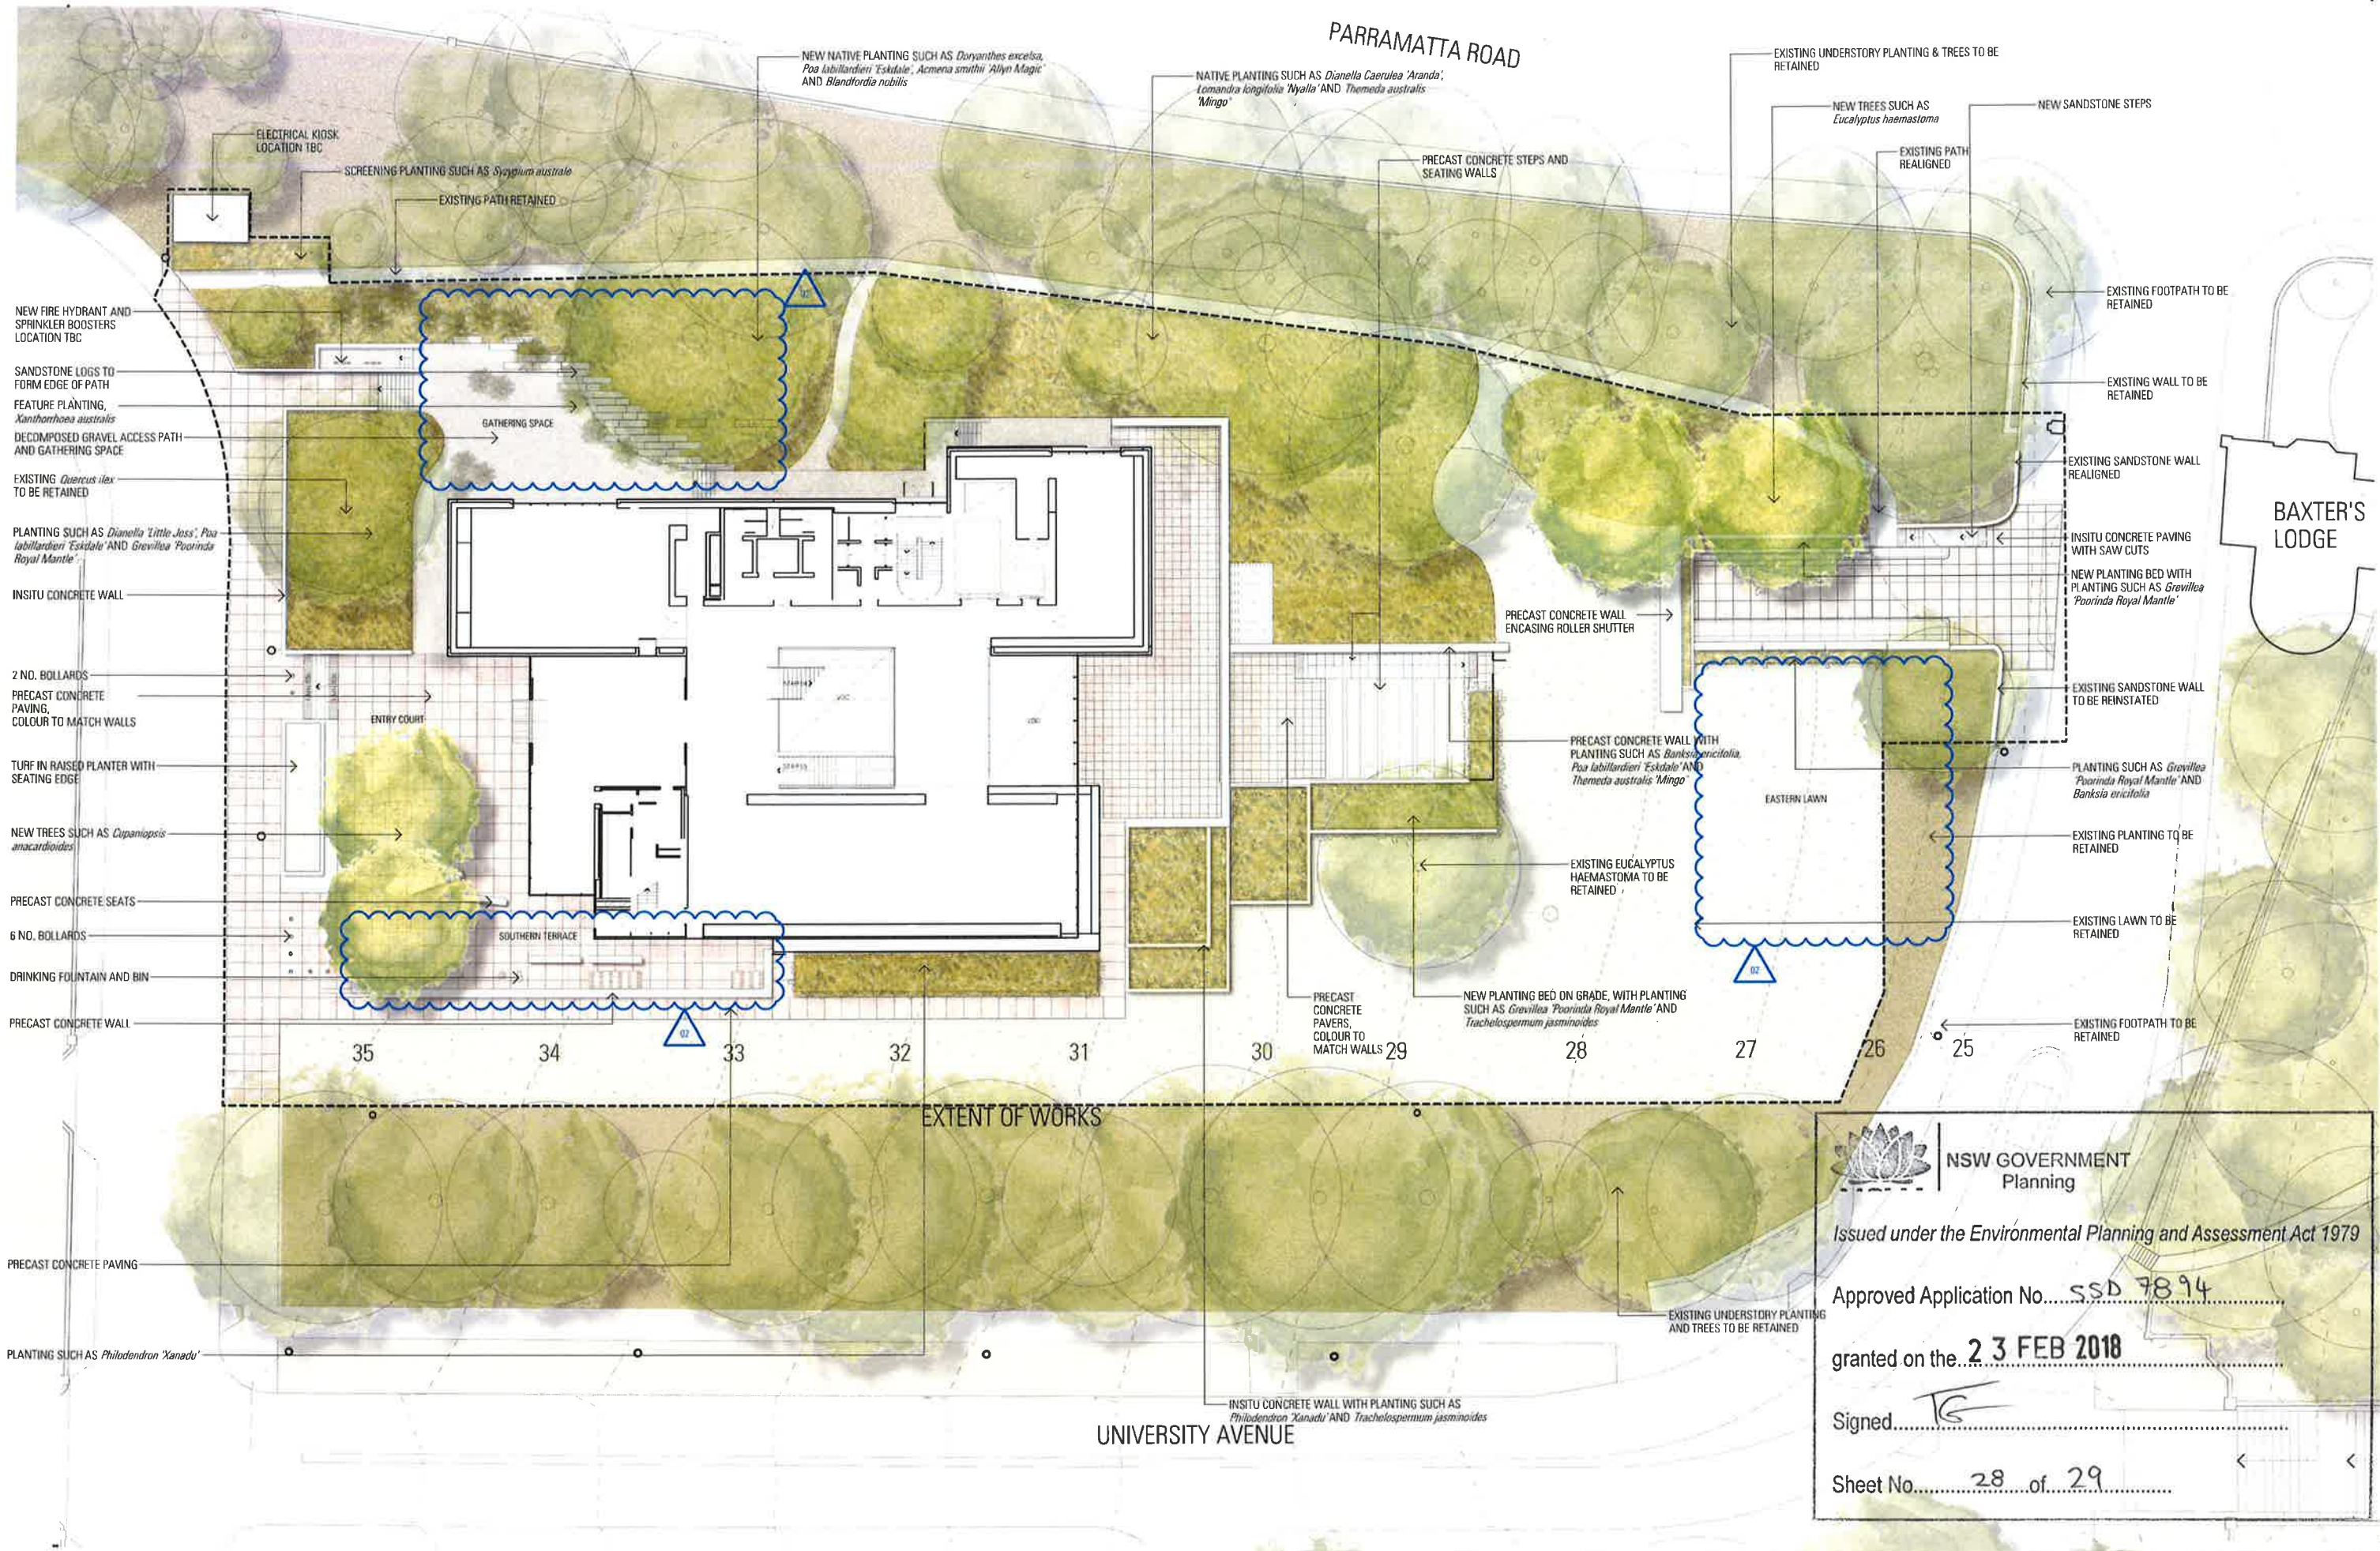

NSW GOVERNMENT
Planning

Issued under the Environmental Planning and Assessment Act 1979

Approved Application No... **SSD 7894**

granted on the **23 FEB 2018**

Signed... *TS*

Sheet No... **28** of **29**

CHAU CHAK PLANT SCHEDULE

TREES

BOTANICAL NAME	COMMON NAME	CONTAINER	SPECIFICATION		DENSITY (PER M ²)	QUANTITY
			INSTALLATION WIDTH	INSTALLATION HEIGHT		
<i>Eucalyptus haemastoma</i>	Scribbly gum	500L	3-4m	5m	as shown	2
<i>Cupaniopsis anacardioides</i>	Tuckeroo	900L	4-5m	5.5m	as shown	2
SHRUBS (Native)						
<i>Acmena smithii</i> 'Allyn Magic'	Lilly Pilly	300mm	400mm	300mm	6	270
<i>Banksia ericifolia</i>	Little Eric	300mm	400mm	300mm	6	600
<i>Blandfordia nobilis</i>	Christmas Bell	100mm	100mm	150mm	11	370
<i>Correa alba</i>	White Correa	300mm	400mm	300mm	6	114
<i>Dianella caerulea</i> 'Aranda'	Dianella	200mm	300mm	200mm	11	2387
<i>Dianella</i> 'Little Jess'	Little Jess	200mm	300mm	200mm		481
<i>Doryanthes excelsa</i>	Gynea Lily	45L	700mm	700mm	11	
<i>Lomandra longifolia</i> 'Nyalla'	Lomandra	200mm	300mm	200mm	as shown	27
<i>Patersonia glabrata</i>	Native Iris	100mm	100mm	150mm	11	748
<i>Philodendron</i> 'Xanadu'	Xanadu	300mm	500mm	300mm	11	216
<i>Poa labillardieri</i> 'Eskdale'	Poa	200mm	300mm	200mm	4	444
<i>Rhaphiolepis indica</i> 'Cosmic White'	Indian Hawthorn	300mm	400mm	300mm	9	1540
<i>Syzygium australe</i>	Bush Christmas	300mm	300mm	300mm	6	567
<i>Themeda australis</i> 'Mingo'	Kangaroo grass	300mm	300mm	300mm	6	120
<i>Xanthorrhoea australis</i>	Grass Tree	200mm	200mm	250mm	11	1684
GROUNDCOVERS AND WEeping						
<i>Grevillea</i> 'Poorinda Royal Mantle'	Grevillea	140mm	100mm	300mm	as shown	18
<i>Trachelospermum jasminoides</i>	Star jasmine	200mm	100mm	300mm	11	974
<i>Hedera helix</i>	Ivy	140mm	150mm	150mm	9	240
					11	869

TREES



Cupaniopsis anacardioides



Eucalyptus haemastoma

SHRUBS



Acmena smithii 'Allyn Magic'



Banksia ericifolia



Blandfordia nobilis



Correa alba



Dianella caerulea 'Aranda'



Dianella 'Little Jess'



Doryanthes excelsa



Lomandra longifolia 'Nyalla'



Patersonia glabrata



Philodendron 'Xanadu'



Poa labillardieri 'Eskdale'



Rhaphiolepis indica 'Cosmic White'



Syzygium australe



Themeda australis 'mingo'



Xanthorrhoea australis

GROUNDCOVERS AND WEeping



Grevillea 'Poorinda Royal Mantle'



Trachelospermum jasminoides



Hedera helix



DECOMPOSED GRANITE PATH




PRECAST CONCRETE PAVING



BIKE RACKS



BIN

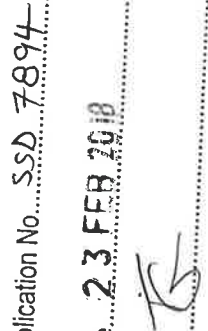

BOLLARDS

Issued under the Environmental Planning and Assessment

Approved Application No. SSD 7894

granted on the 23 FEB 2018

Signed

Sheet No. 29 of 29

Rev	App	Chd	Revision or reason for issue
01	01	01	Development Application
02	02	02	Development Application

Date: 05/05/2017
20/11/2017

Notes:
All drawings to be read in conjunction with relevant Legends, Schedules, Specifications and Room Data Sheets.


Structural & Civil
ARUP
10/10/17 Kent St
Sydney NSW 2000
02 9320 9320

Fire Engineering
ARUP
10/10/17 Kent St
Sydney NSW 2000
02 9320 9320

Accessability
Philp Chiu
Suite 404, 44 Havelock Rd
Artarmon NSW 2064
02 9412 7322

Town Planner
MG Planning
Suite 1.4, 135 Victoria Rd
Drummond NSW 2047
02 5718 3118

Accessability
Philp Chiu
Suite 404, 44 Havelock Rd
Artarmon NSW 2064
02 9412 7322

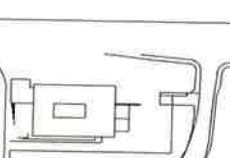

Scale 1:200 @ A1, 1:400 @ A3
General Notes:
Do not scale from drawing. Use marked dimensions. Refer to all construction with all other consultants of drawings. The Architect to be immediately notified of any discrepancies. Copyright on this drawing retained by the Architect.

Architect:
JPW
JOHNSON PILTON WALKER
Johnson Pilton Walker Pty Ltd ACN 095 778 886
Level 10, 100 Pitt Street, Sydney NSW 2000 Australia
Telephone: +61 2 9359 5800
Facsimile: +61 2 9359 5888
Email: jpw@jpwl.com.au

Project Title:
UNIVERSITY OF SYDNEY
CHAU CHAK WING MUSEUM

Drawing Title:
PLANT SCHEDULE

Project Number:
15037
Drawing Number:
JPW-DA-1-0501

Environmental Stage:
DEVELOPMENT APPLICATION
Revision:
02