



GENERAL NOTES
 ALL DIMENSIONS AND EXISTING CONDITIONS SHALL BE CHECKED AND VERIFIED BY THE CONTRACTOR BEFORE PROCEEDING WITH THE WORK
 ALL LEVELS RELATIVE TO AUSTRALIAN HEIGHT DATUM
 DO NOT SCALE DRAWINGS
 USE FIGURED DIMENSIONS ONLY


Legend

Loreto Kirribilli Masterplan - Concept Proposal

85 Carabella St, Kirribilli NSW 2061

DRAWING LIST - CONCEPT PROPOSAL

Layout ID	Layout Name	Current Revision ID
MP-1000	Cover Sheet	03
MP-1001	Location Plan - Existing	02
MP-1002	Site Plan - Existing	02
MP-1003	Site Analysis	02
MP-1004	Site Plan - Precincts	02
MP-1101	Site Plan - Proposed Envelopes Stage 1.1	02
MP-1102	Site Plan - Proposed Envelopes Stage 1.2	02
MP-1103	Site Plan - Proposed Envelopes Stage 2	02
MP-1104	Site Plan - Proposed Envelopes Stage 3	02
MP-1105	Western Precinct Development Site	02
MP-1106	Western Precinct Envelope	02
MP-1107	Northern Precinct Development Site	02
MP-1108	Northern Precinct Envelope	02
MP-1109	Eastern Precinct Development Site	02
MP-1110	Eastern Precinct Envelope	02
MP-1111	Southern Precinct Development Site 1	02
MP-1112	Southern Precinct Envelope 1	02
MP-1113	Southern Precinct Envelope 2	02
MP-2001	Masterplan Proposed Plan - LG4 LG3	02
MP-2002	Masterplan Proposed Plan - LG2 LG1	02
MP-2003	Masterplan Proposed Plan - G L1	02
MP-2004	Masterplan Proposed Plan - L2 L3	02
MP-2005	Masterplan Proposed Plan - L4 L5	02
MP-3001	Elevation - Elamang Ave	02
MP-3002	Elevation - Carabella St	02
MP-4001	Section - Eastern & Southern Precinct	02
MP-4002	Section - Northern & Southern Precinct	02
MP-4003	Section - Western Precinct	02
MP-5001	Existing Shadow Diagrams 21 June 9am-12pm	03
MP-5002	Existing Shadow Diagrams 21 June 1pm-3pm	03
MP-5003	Existing Shadow Diagrams 21 Dec 1pm-3pm	03
MP-5004	Existing Shadow Diagrams 21 Dec 9am-12pm	03
MP-5005	Existing Shadow Diagrams 21 March 9am-12pm	03
MP-5006	Existing Shadow Diagrams 21 March 1pm-3pm	03
MP-5007	Existing Shadow Diagrams 23 Sept 9am-12pm	03
MP-5008	Existing Shadow Diagrams 23 Sept 1pm-3pm	03
MP-5009	Concept Proposal Envelopes Shadow Diagrams 21 June 9am-12pm	03
MP-5010	Concept Proposal Envelopes Shadow Diagrams 21 June 1pm-3pm	03
MP-5011	Concept Proposal Envelopes Shadow Diagrams 21 Dec 9am-12pm	03
MP-5012	Concept Proposal Envelopes Shadow Diagrams 21 Dec 1pm-3pm	03
MP-5013	Concept Proposal Shadow Diagrams 21 March 9am-12pm	03
MP-5014	Concept Proposal Shadow Diagrams 21 March 1pm-3pm	03
MP-5015	Concept Proposal Shadow Diagrams 23 Sept 9am-12pm	03
MP-5016	Concept Proposal Shadow Diagrams 23 Sept 1pm-3pm	03

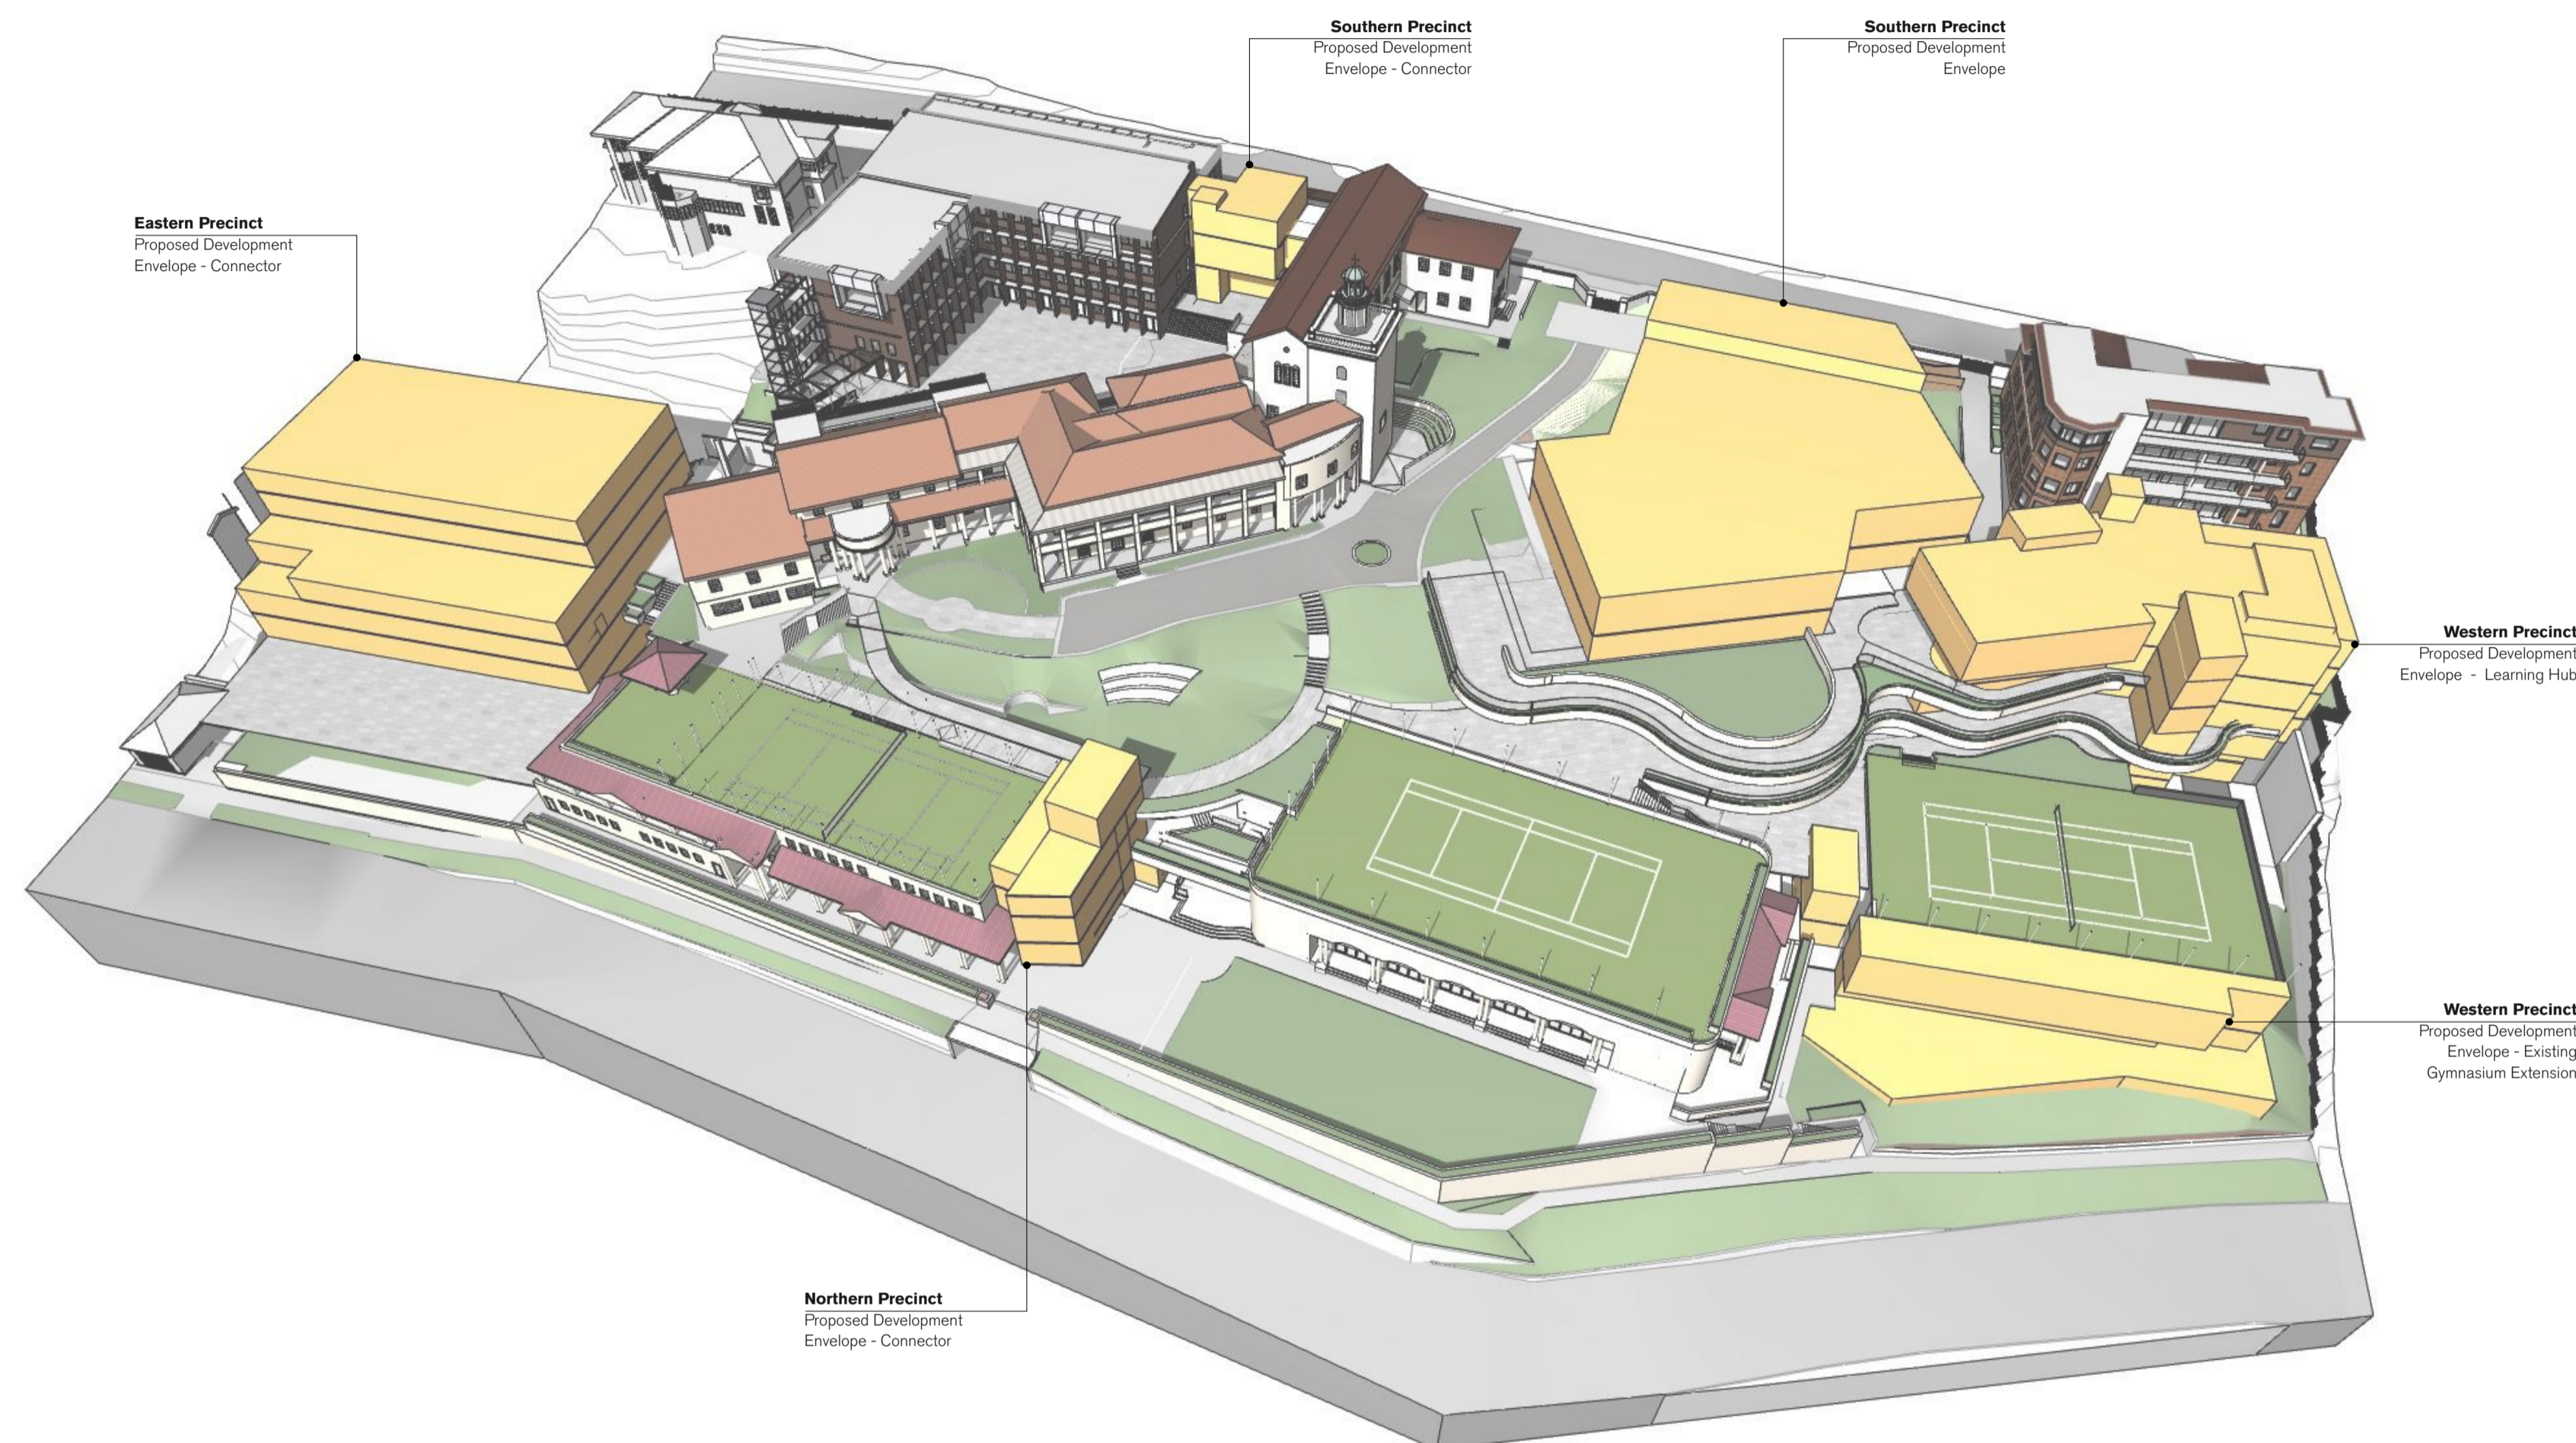

REV	DATE	DESCRIPTION	AWY	BY	CHK
03	25/7/17	SSO Submission	AWY		
02	21/7/17	SSO Submission	AWY		

fjmt studio architecture interiors landscape urban community
 sydney melbourne uk
 Level 5, 70 King Street • +61 2 9251 7077 • fjmtstudio.com

project
Master plan
 85 Carabella Street, Kirribilli
 Sydney NSW 2061

title
General Cover Sheet

scale	Not to Scale	first issued	7/7/17
project code	sheet no.	revision	
LKMP	MP-1000	03	