



Masterplan Stage 1 - Western Precinct

 

GENERAL NOTES
ALL DIMENSIONS AND EXISTING CONDITIONS SHALL BE
CHECKED AND VERIFIED BY THE CONTRACTOR
BEFORE PROCEEDING WITH THE WORK
ALL LEVELS RELATIVE TO 'AUSTRALIAN HEIGHT DATUM'
DO NOT SCALE DRAWINGS
USE FIGURED DIMENSIONS ONLY

Legend

— SITE BOUNDARY

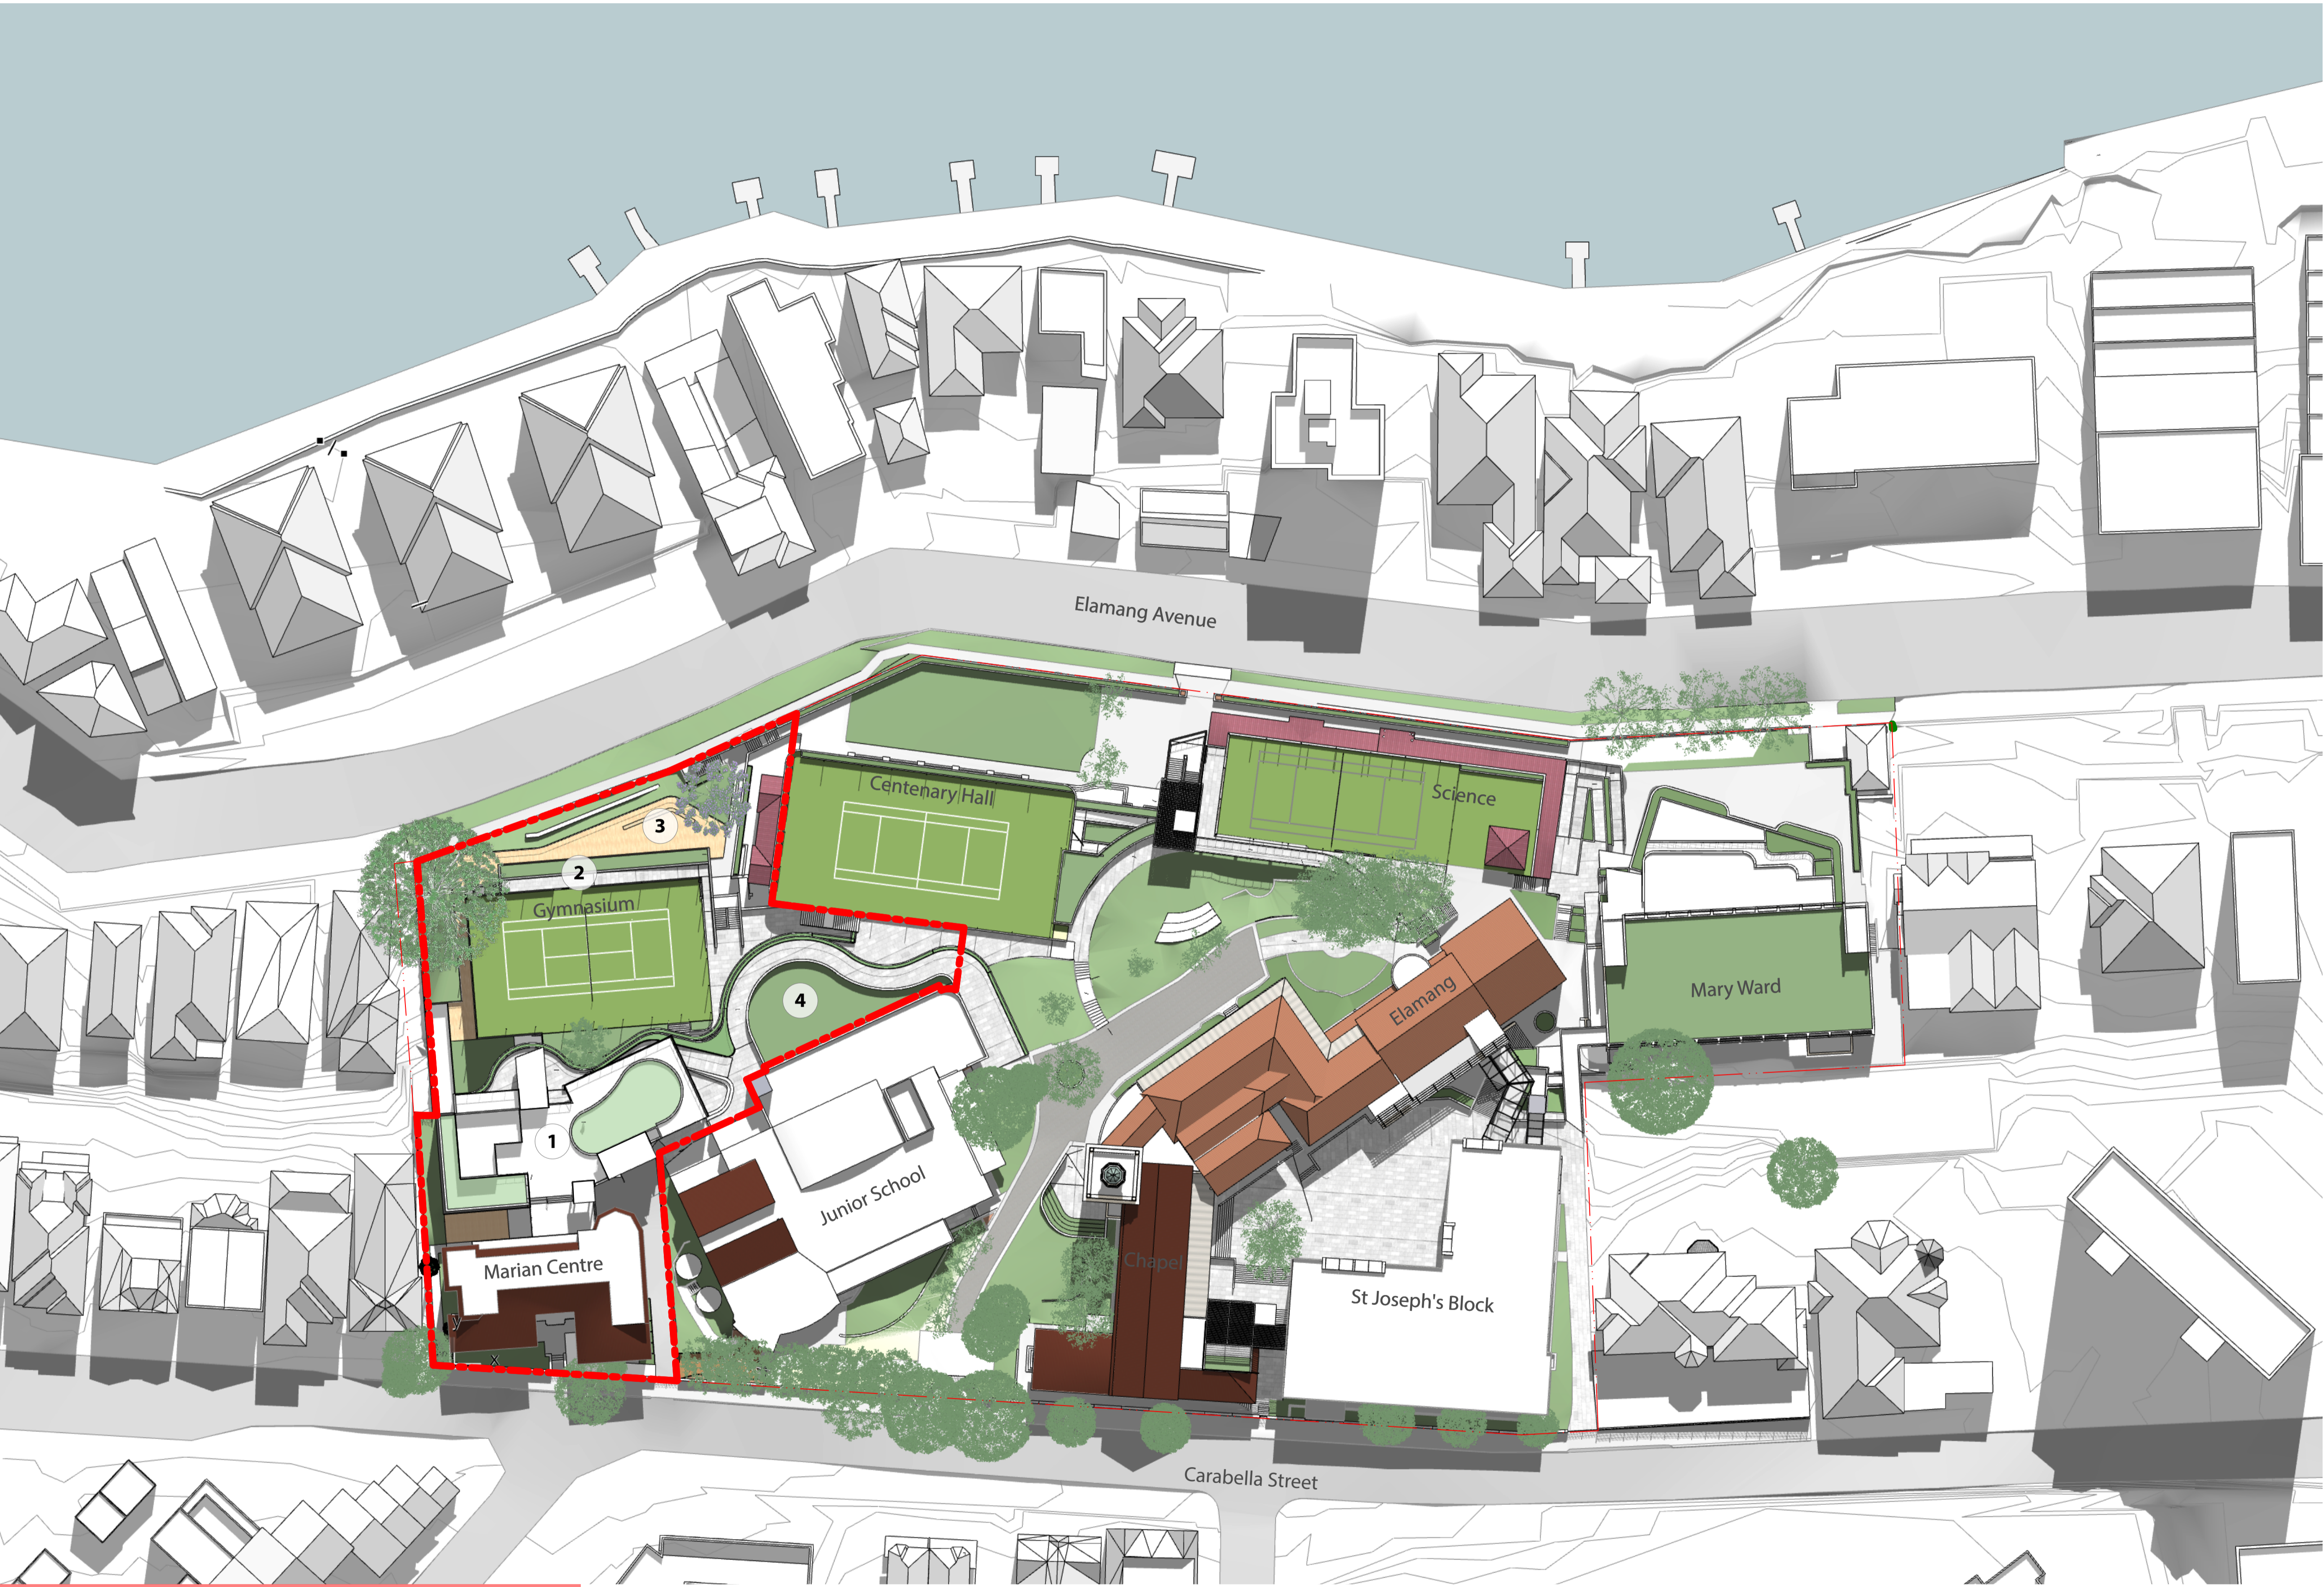

Western Precinct

- 1 Seven storey Learning Hub (two storeys above ground - Carabella Street) including external roof terrace, and a vertical connector providing accessible access between the Marian Centre, Junior School, Gymnasium and the Centenary Hall;
- 2 Two storey extension to the existing gymnasium.
- 3 Landscaped terrace
- 4 External covered landscaped walkways, providing an accessible path of travel to the New Learning Hub. Including an extension to the Junior School play terrace.

02	21/7/17	SSD Submission	AWY
REV	DATE	DESCRIPTION	BY

fjmt studio architecture interiors landscape urban community
sydney melbourne uk
Level 5, 70 King Street E +61 2 9251 7077 fjmtstudio.com



project
Master plan
85 Carabella Street, Kirribilli
Sydney NSW 2061

title
**General
Site Plan - Western Precinct**

scale	Not to Scale	first issue	21/7/17
project code	sheet no.	revision	
LKMP	DA-1004	02	