


# Loreto Kirribilli Masterplan - Stage 1

85 Carabella St, Kirribilli NSW 2061

## DRAWING LIST - STAGE 1 WORKS

Layout ID	Layout Name	Current Revision ID
DA-1001	Cover Sheet	03
DA-1002	Site Plan - Precincts	02
DA-1003	Site Plan - Proposed Stage 1 Works	02
DA-1004	Site Plan - Western Precinct	02
DA-1005	Site Plan - Northern Precinct	02
DA-1006	Site Plan - Eastern Precinct	02
DA-1007	Site Plan - Southern Precinct	02
DA-2001	Masterplan Demolition Plan - LG4 LG3	02
DA-2002	Masterplan Demolition Plan - LG2 LG1	02
DA-2003	Masterplan Demolition Plan - G L1	02
DA-2004	Masterplan Demolition Plan - L2 L3	02
DA-2005	Masterplan Demolition Plan - L4 L5	02
DA-2101	Masterplan Proposed Plan - LG4 LG3	02
DA-2102	Masterplan Proposed Plan - LG2 LG1	02
DA-2103	Masterplan Proposed Plan - G L1	02
DA-2104	Masterplan Proposed Plan - L2 L3	02
DA-2105	Masterplan Proposed Plan - L4 L5	02
DA-2201	Western Precinct Learning Hub - Lower Ground 4	02
DA-2202	Western Precinct Learning Hub - Lower Ground 3	02
DA-2203	Western Precinct Learning Hub - Lower Ground 2	02
DA-2204	Western Precinct Learning Hub - Lower Ground 1	02
DA-2205	Western Precinct Learning Hub - Ground Level	02
DA-2206	Western Precinct Learning Hub - Level 1	02
DA-2207	Western Precinct Learning Hub - Roof - Outdoor Terrace	02
DA-2301	Northern Precinct - Lower Ground 4	02
DA-2302	Northern Precinct - Lower Ground 3	02
DA-2303	Northern Precinct - Lower Ground 2	02
DA-2304	Northern Precinct - Lower Ground 1	02
DA-2305	Northern Precinct - Ground Level	02
DA-2306	Northern Precinct - Level 1 (Roof)	02
DA-2401	Eastern Precinct - Lower Ground 2 - Stage 1	02
DA-2501	Southern Precinct - Lower Ground 1	02
DA-2502	Southern Precinct - Ground Level	02
DA-2503	Southern Precinct Level 1	02
DA-2504	Southern Precinct Level 2	02
DA-2505	Southern Precinct Level 3	02
DA-2506	Southern Precinct Level 4	02
DA-2507	Southern Precinct Roof	02
DA-3001	Elevations - Site	02
DA-3002	Elevations 1- Western Precinct Learning Hub	02
DA-3003	Elevations 2 - Western Precinct Learning Hub	02
DA-3004	Elevations - Northern Precinct Connector	02
DA-3005	Elevations - Southern Precinct Connector	02
DA-4001	Sections 1 - Western Precinct Learning Hub	02
DA-4002	Sections 2 - Western Precinct Learning Hub	02
DA-4003	Sections - Northern and Eastern Precinct Connector	02
DA-4004	Sections - Southern Precinct Connector	02
DA-5001	Stage 1 Shadow Diagrams 21 June 9am-12pm	03
DA-5002	Stage 1 Shadow Diagrams 21 June 1pm-3pm	03
DA-5003	Stage 1 Shadow Diagrams 21 Dec 9am-12pm	03
DA-5004	Stage 1 Shadow Diagrams 21 Dec 1pm-3pm	03
DA-5005	Stage 1 Shadow Diagrams 21 March 9am-12pm	03
DA-5006	Stage 1 Shadow Diagrams 21 March 1pm-3pm	03
DA-5007	Stage 1 Shadow Diagrams 23 Sept 9am-12pm	03
DA-5008	Stage 1 Shadow Diagrams 23 Sept 1pm-3pm	03
DA-5009	111 Carabella St Facade Shadow Studies	03

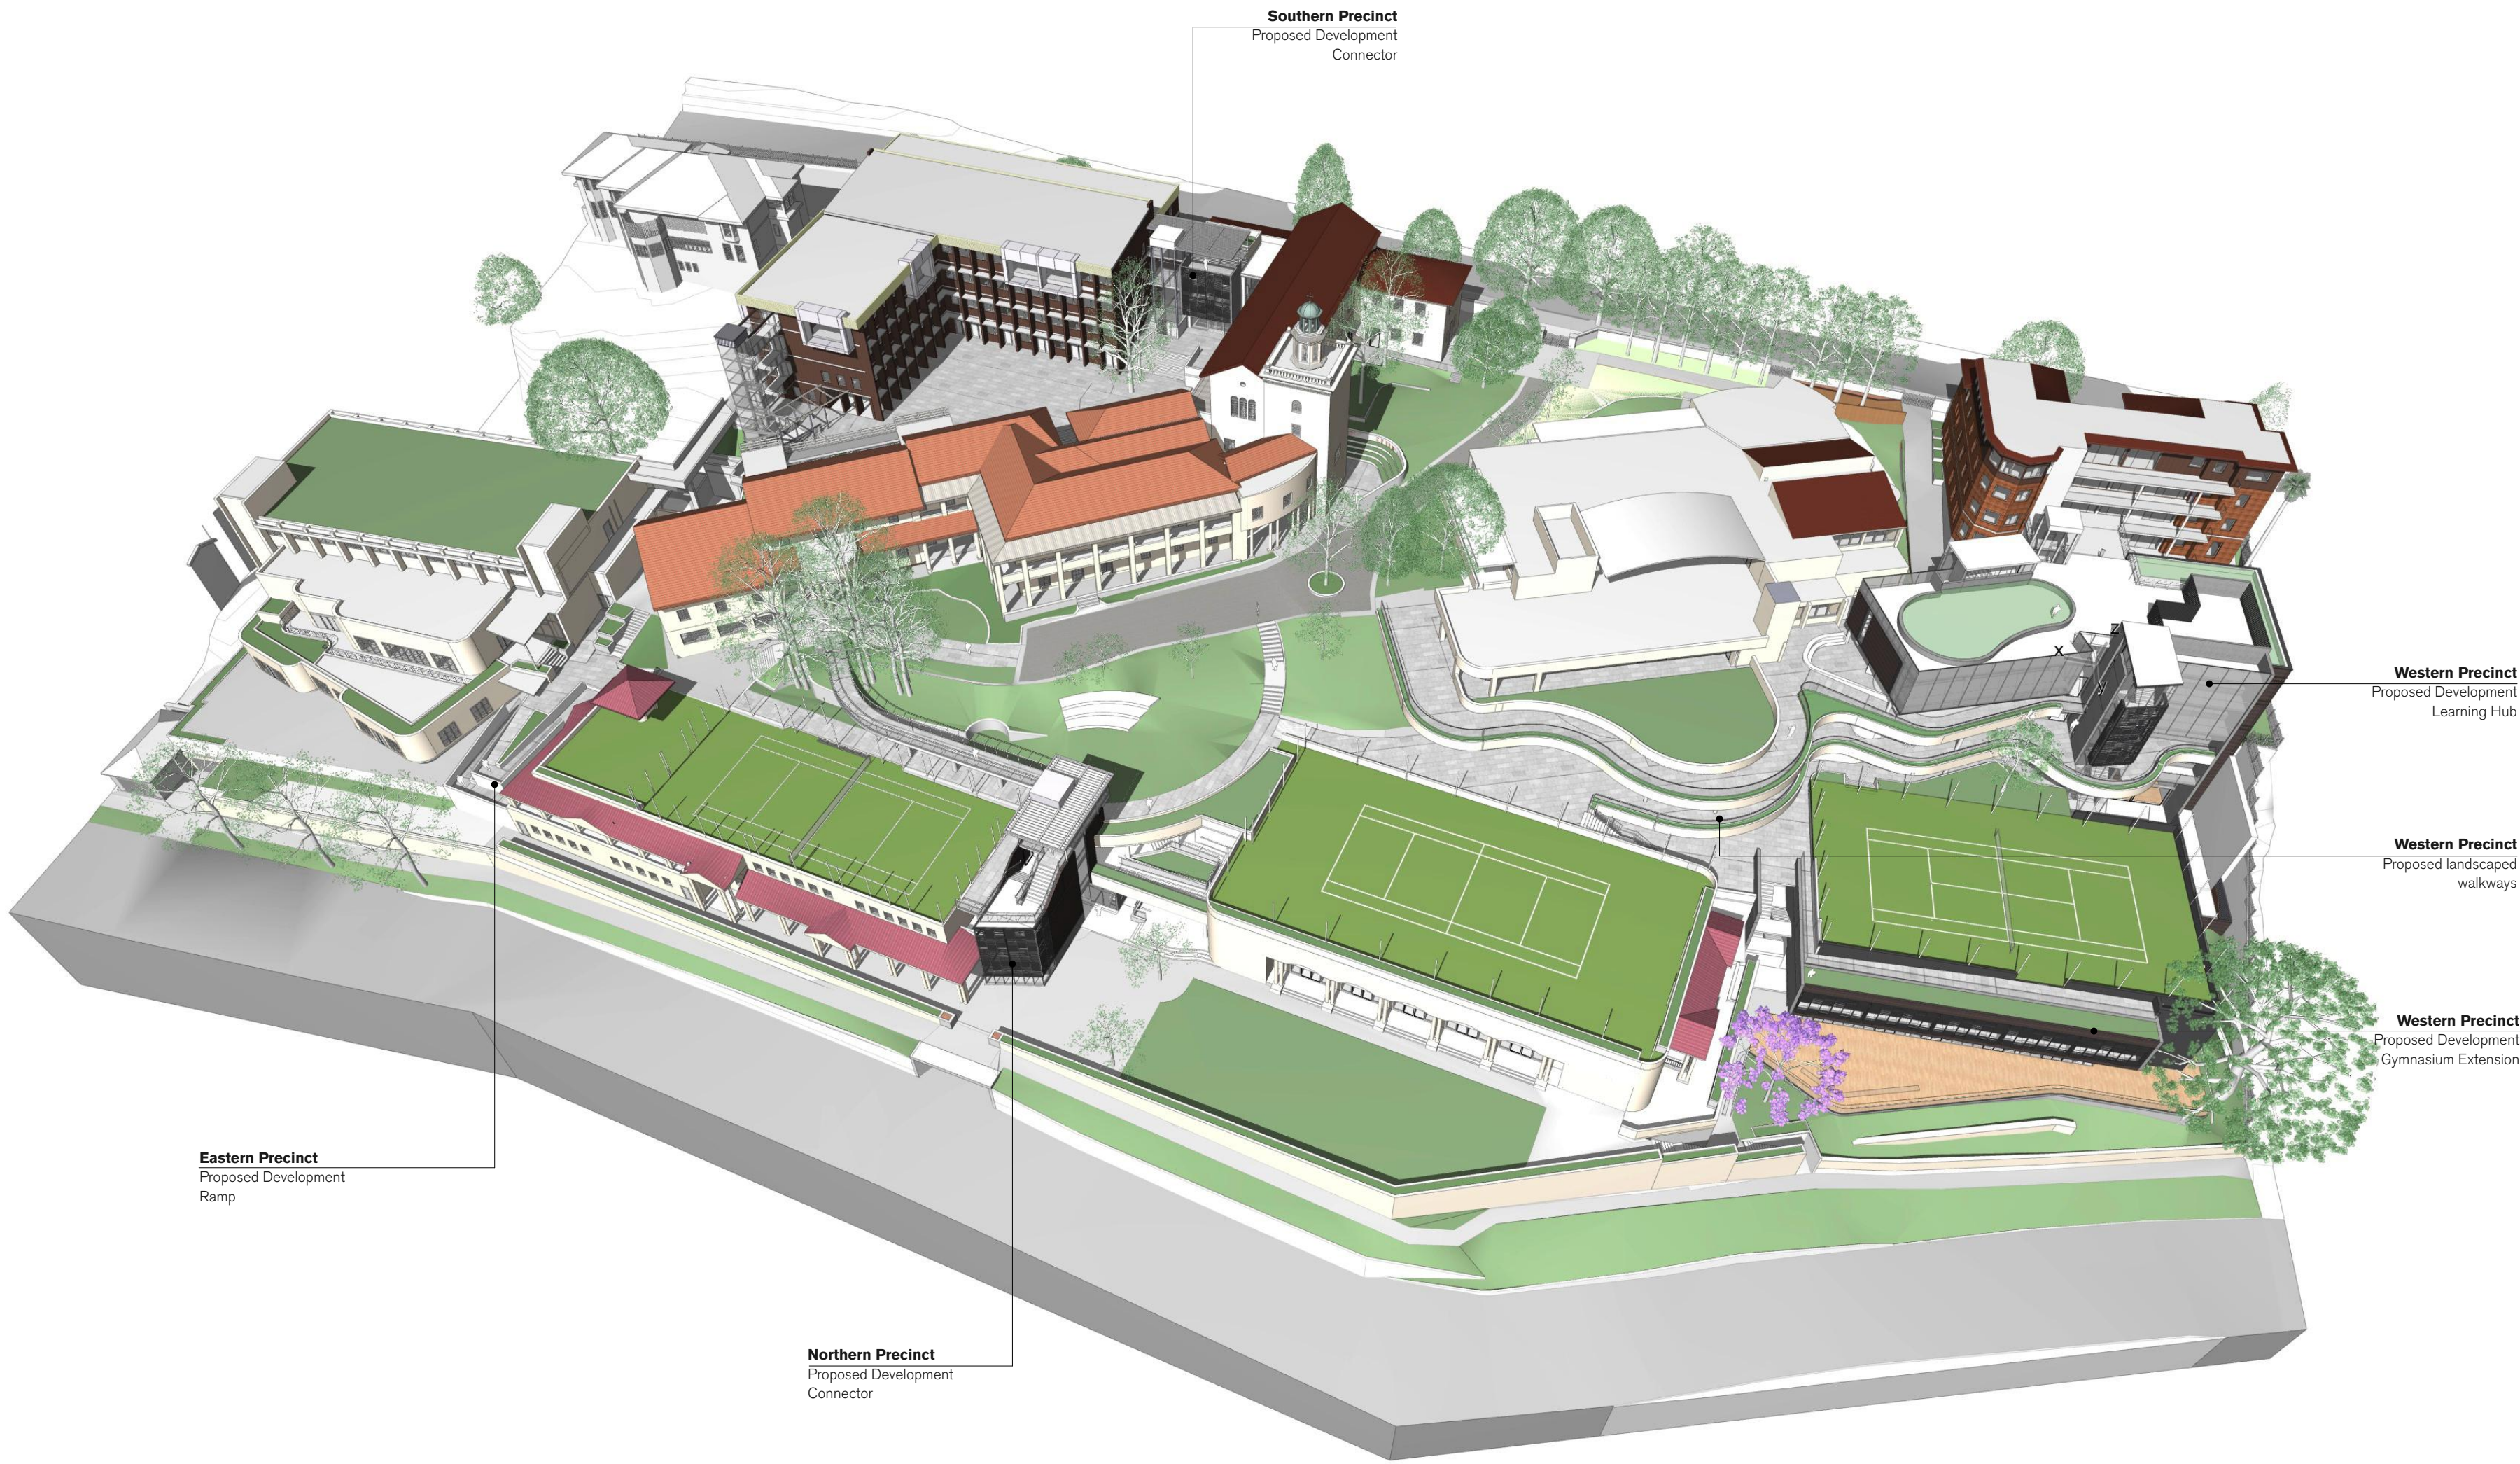

### GENERAL NOTES

- ALL DIMENSIONS AND EXISTING CONDITIONS SHALL BE CHECKED AND VERIFIED BY THE CONTRACTOR BEFORE PROCEEDING WITH THE WORK
- ALL LEVELS RELATIVE TO 'AUSTRALIAN HEIGHT DATUM'
- DO NOT SCALE DRAWINGS
- USE FIGURED DIMENSIONS ONLY

legend

03	25/7/17	SSD Submission	AWY
02	21/7/17	SSD Submission	AWY
REV	DATE	DESCRIPTION	BY CHK

fjmt studio architecture interiors landscape urban community  
sydney melbourne uk  
Level 5, 70 King Street t +61 2 9251 7077 w fjmtstudio.com



project  
**Master plan**  
85 Carabella Street, Kirribilli  
Sydney NSW 2061

title  
**General  
Cover Sheet**

scale	Not to Scale	first issued	7/7/17
project code	sheet no.	revision	
LKMP	DA-1001	03	