

	APPROVED	PROPOSED
LOWER GROUND FLOOR	RL. 5.00	RL. 6.15
ROOF MAX / PARAPET HEIGHT	RL. 17.80	RL.18.65
MAX. BUILDING HEIGHT	12800 mm*	12300 mm*

PLEASE NOTE MAXIMUM BUILDING HEIGHT IS TAKEN FROM EGL AT THE LOWEST PORTION OF THE BUILDING. DUE TO THE PROPOSED REDUCED BUILDING FOOTPRINT, THE EGL AT THE LOWEST POINT, DIFFERS FROM THE APPROVED SCHEME.


NOTE: SIGNAGE DIMENSIONS & DESIGN ARE INDICATIVE ONLY

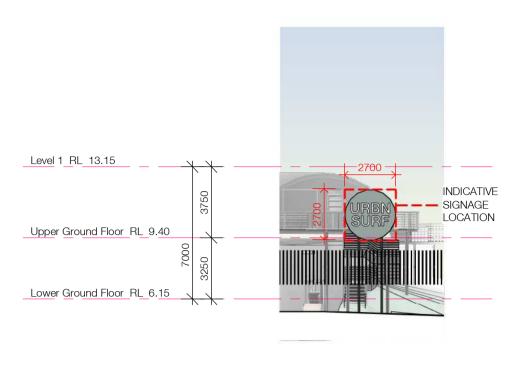

1. North-East Signage
Scale 1:200

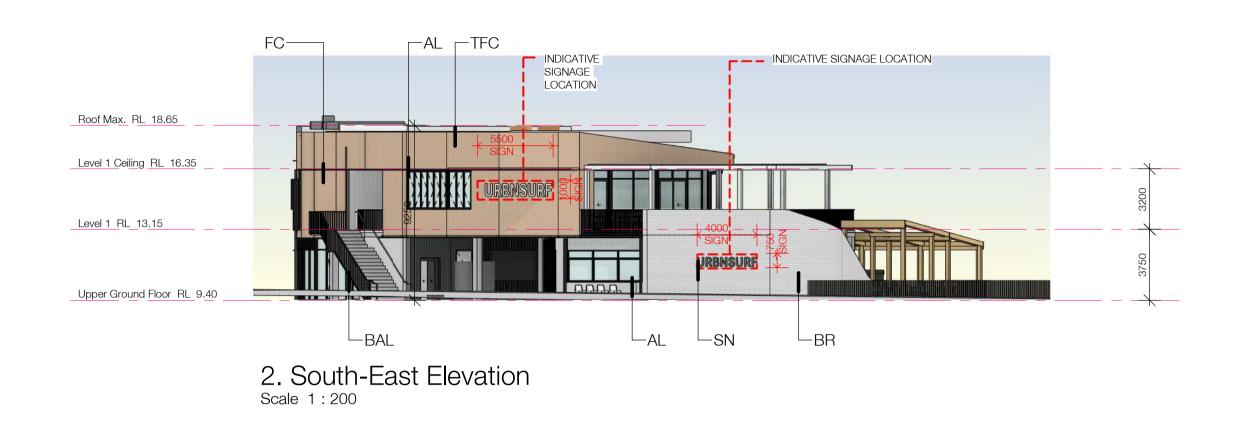

ANY INTERNAL AMENDMENTS TO MAIN BUILDING AREAS INCLUDING AMENITIES LAYOUTS & F&B LAYOUT ALONG WITH DESIGN DEVELOPMENT OF ROOF SERVICES ZONES ARE NOT SUBJECT OF THIS APPLICATION.

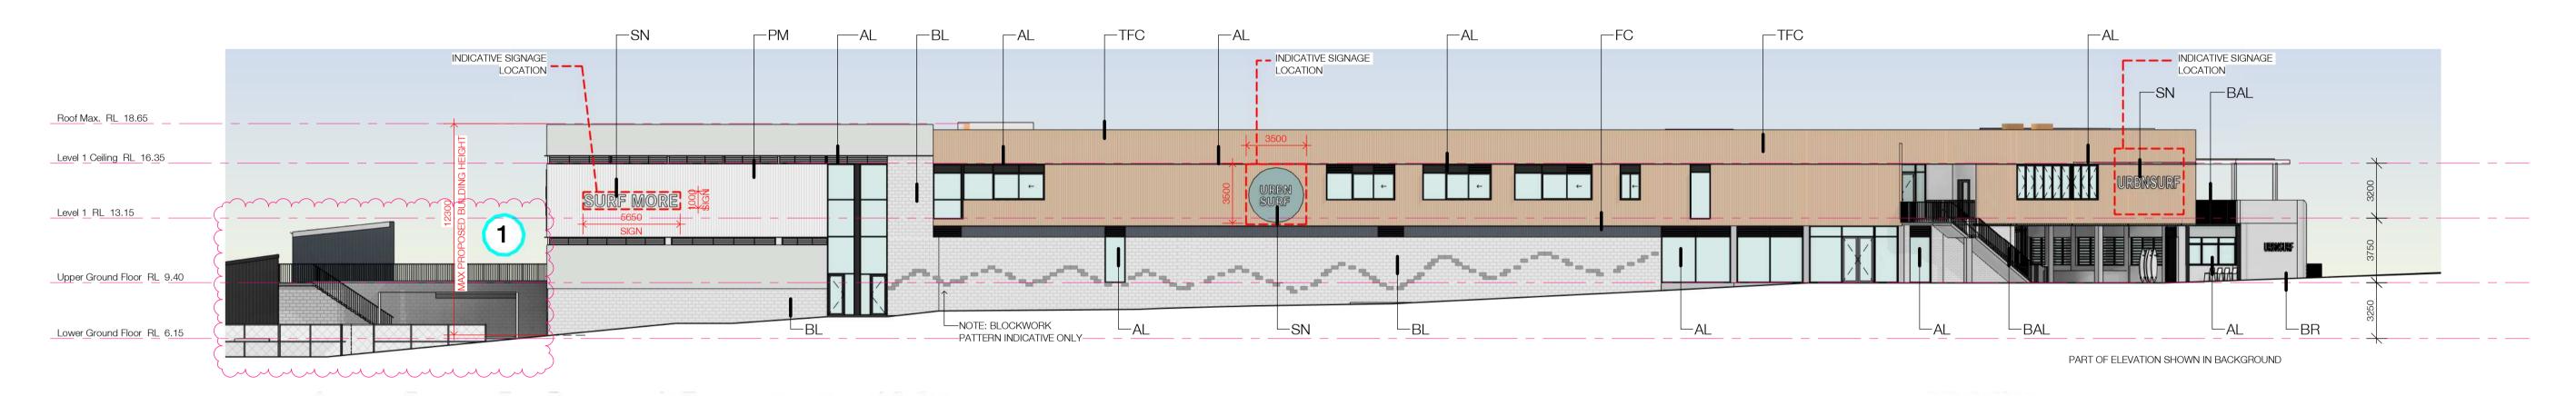


3. South-West Elevation


Scale 1:200







 


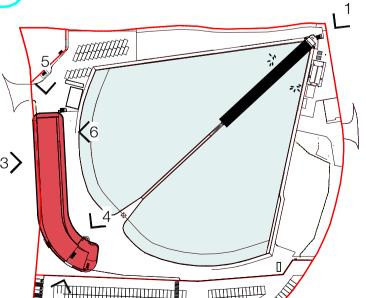

BAL BR CO FC TFC PC PM RET BAT BLAL

Legend - Abbreviations

ALUMINIUM FRAMED DOORS & WINDOWS PAINTED ALUMINIUM BALUSTRADE TIMBER LOOK BATTENS FACE BLOCKWORK WHITE BAGGED BRICK WALL EXPOSED IN-SITU CONCRETE VERTICAL FC CLADDING TIMBER LOOK FC CLADDING POWDER COATED FINISH PROFILE METAL SHEET RECYCLED TIMBER

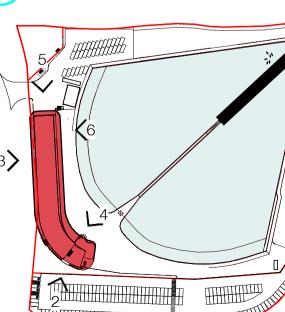

ClarkeHopkinsClarke

NSW Nominated Architect: Jordan Curran (10259)

78 Campbell Street Surry Hills NSW 2010

02 9221 9200