



NOTE:  
SIGNAGE DIMENSIONS &  
DESIGN ARE INDICATIVE  
ONLY

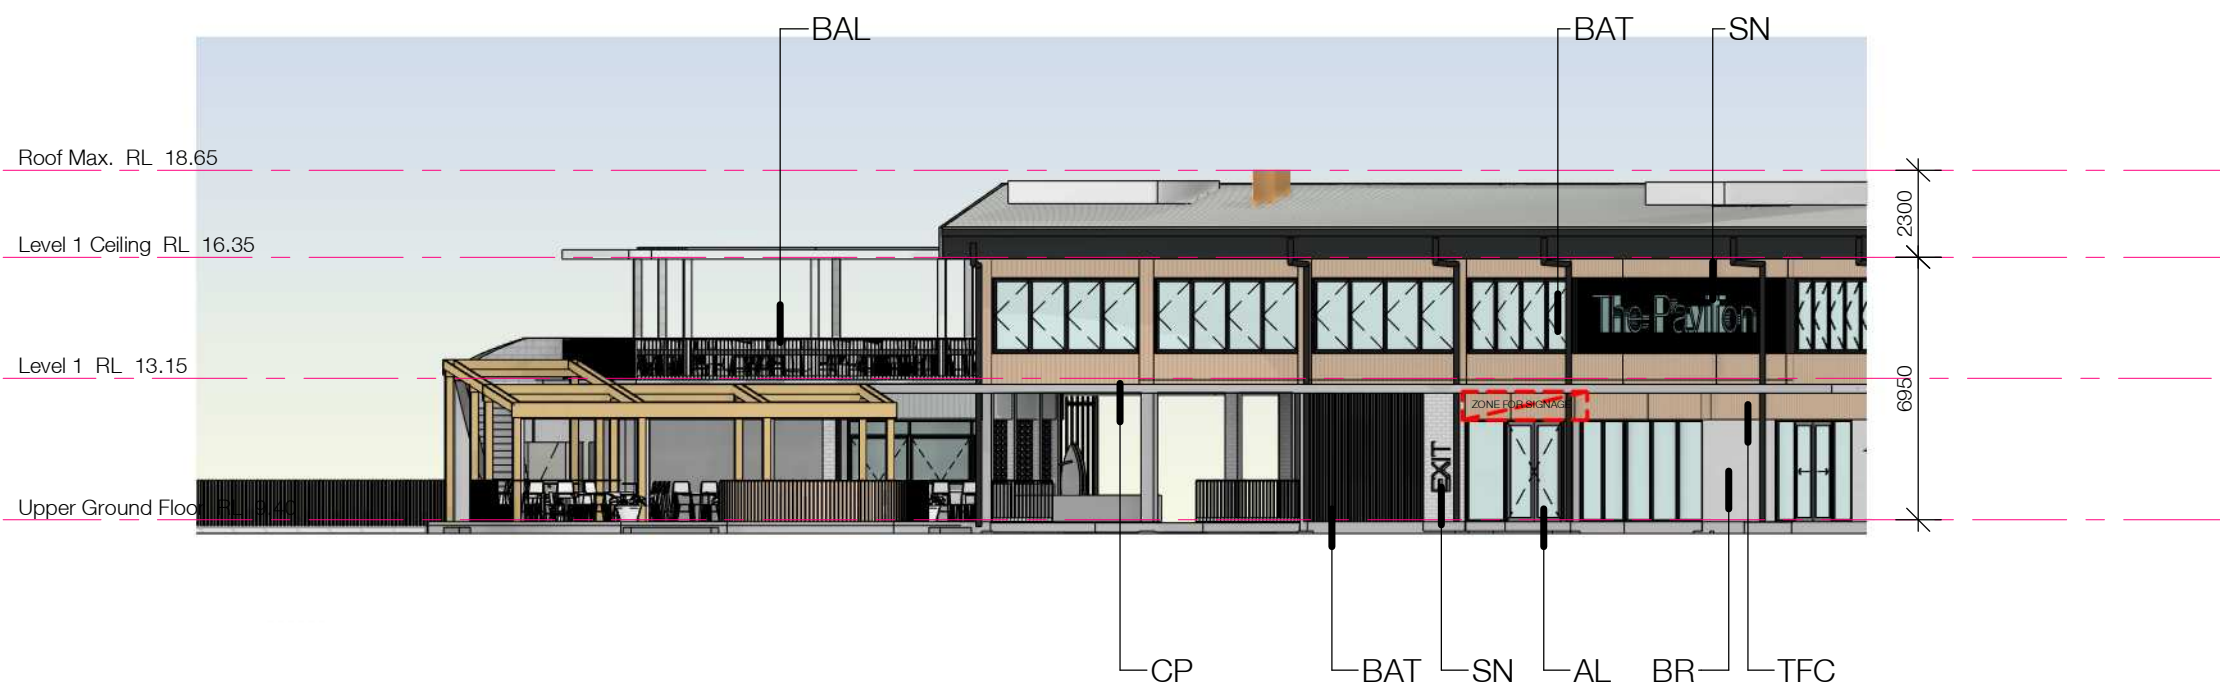


4. North-West Elevation  
Scale 1 : 200

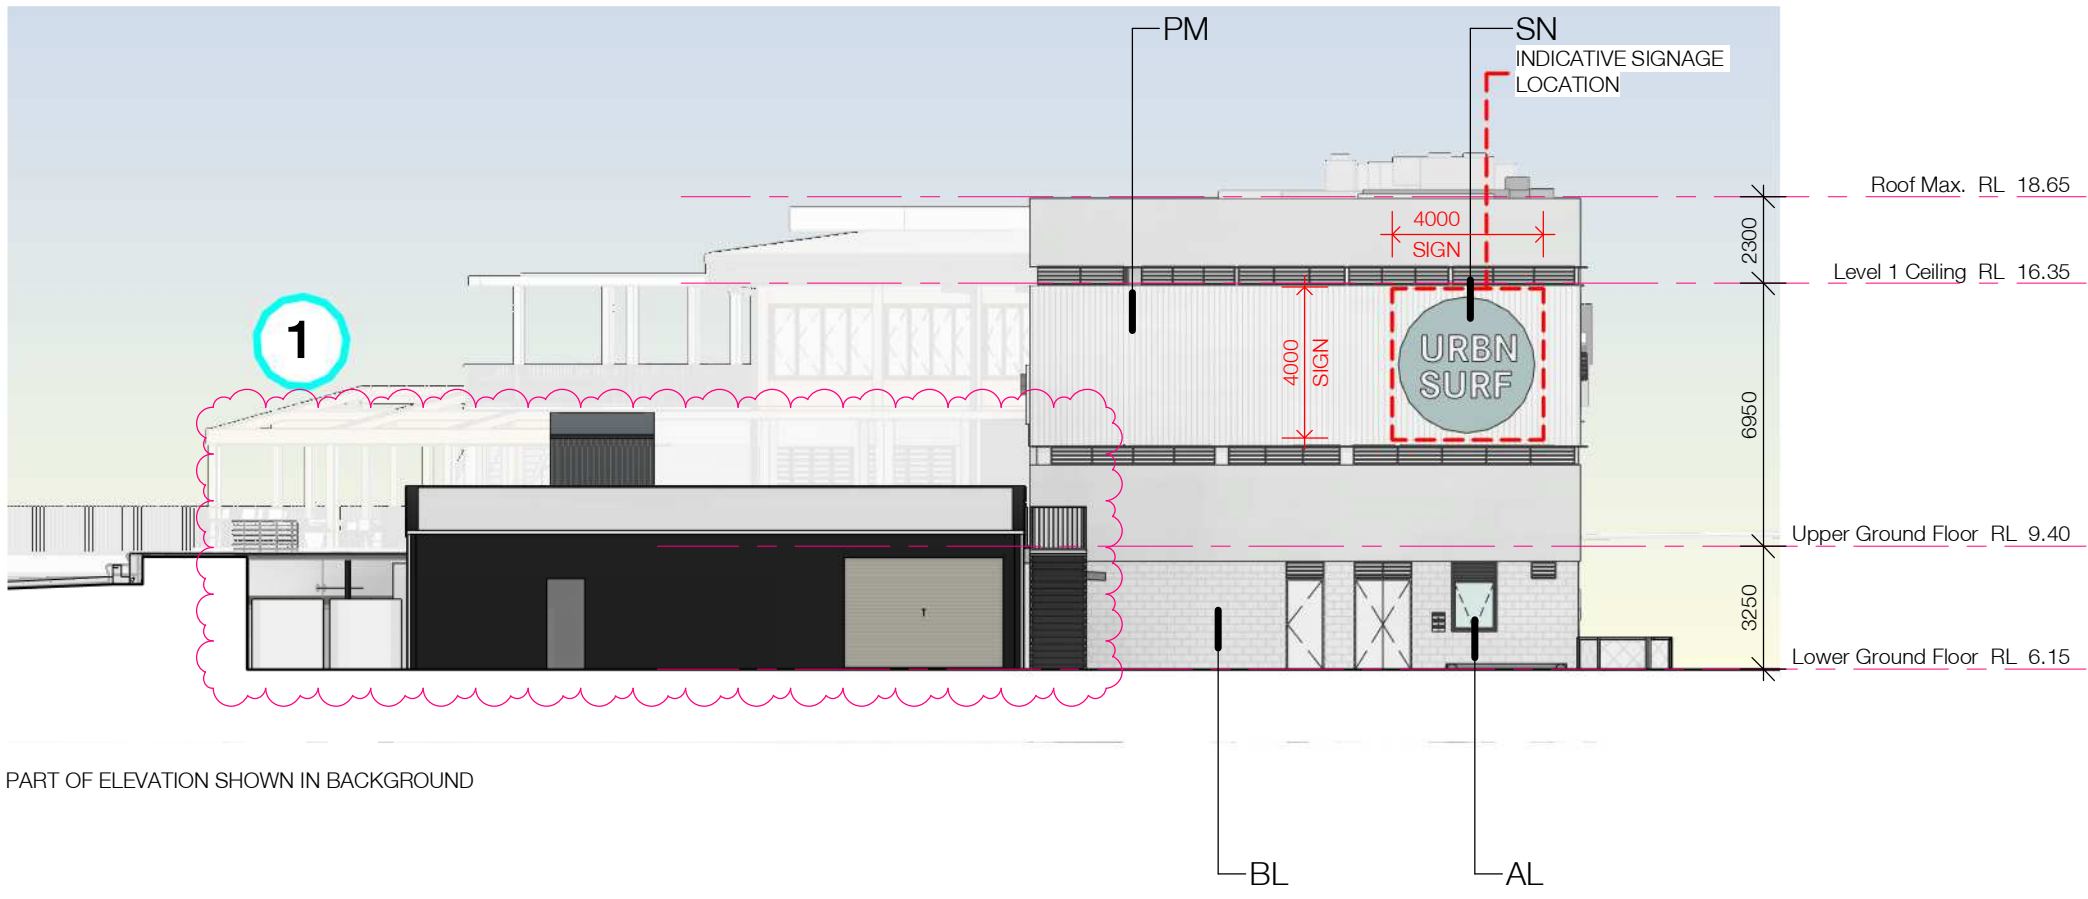

5. North-West Elevation continued  
Scale 1 : 200

NOTE:  
ANY INTERNAL AMENDMENTS TO MAIN  
BUILDING AREAS INCLUDING AMENITIES  
LAYOUTS & F&B LAYOUT ALONG WITH DESIGN  
DEVELOPMENT OF ROOF SERVICES ZONES ARE  
NOT SUBJECT OF THIS APPLICATION.

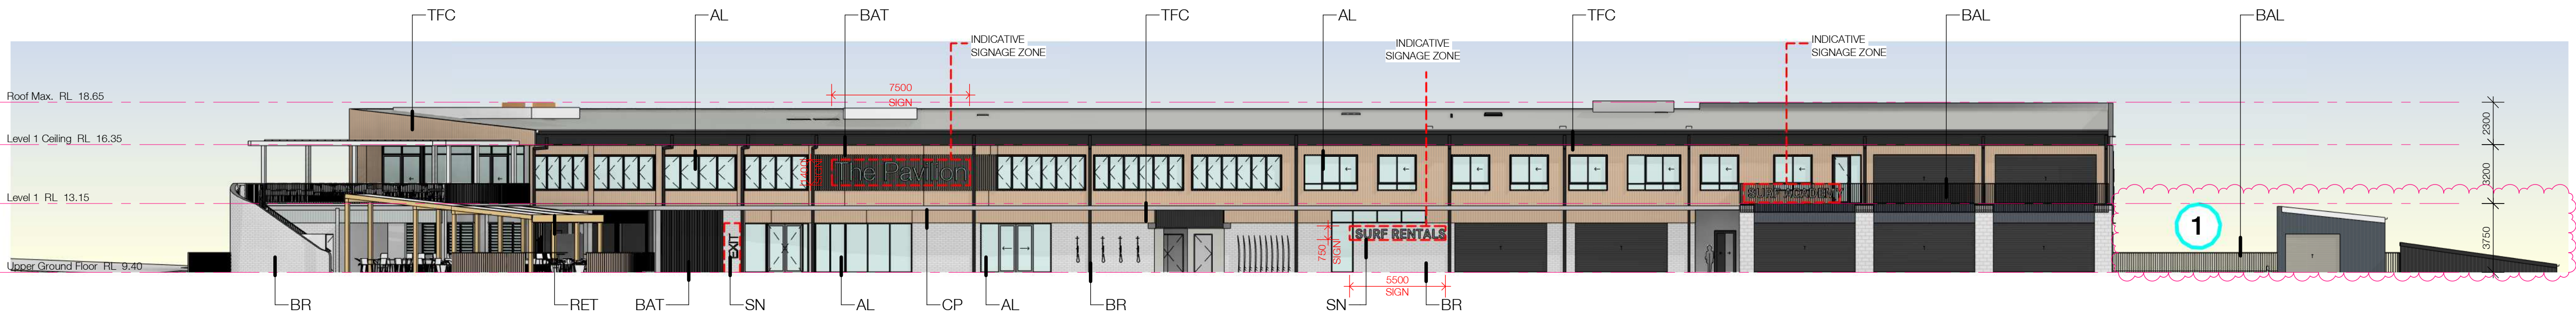

6. North-East Elevation  
Scale 1 : 200

## CHANGES FROM PREVIOUS S4.55

- 1 Service Area 1 reconfigured
- 2 Service Area 2 reconfigured
- 3 Events area amended



AL



BAL




BAT



BL



BR

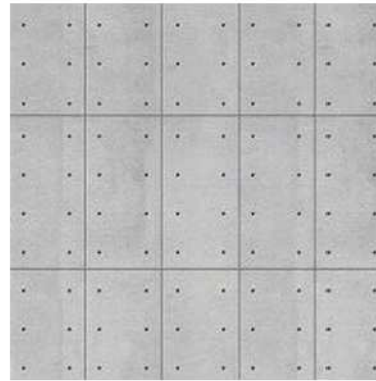

CO



FC



TFC



PC



PM



RET

### Legend - Abbreviations

AL ALUMINIUM FRAMED DOORS & WINDOWS  
BAL PAINTED ALUMINIUM BALUSTRADE  
BAT TIMBER LOOK BATTENS  
BL FACE BLOCKWORK  
BR WHITE BAGGED BRICK WALL  
CO EXPOSED IN-SITU CONCRETE  
FC VERTICAL FC CLADDING  
TFC TIMBER LOOK FC CLADDING  
PC POWDER COATED FINISH  
PM PROFILE METAL SHEET  
RET RECYCLED TIMBER

