


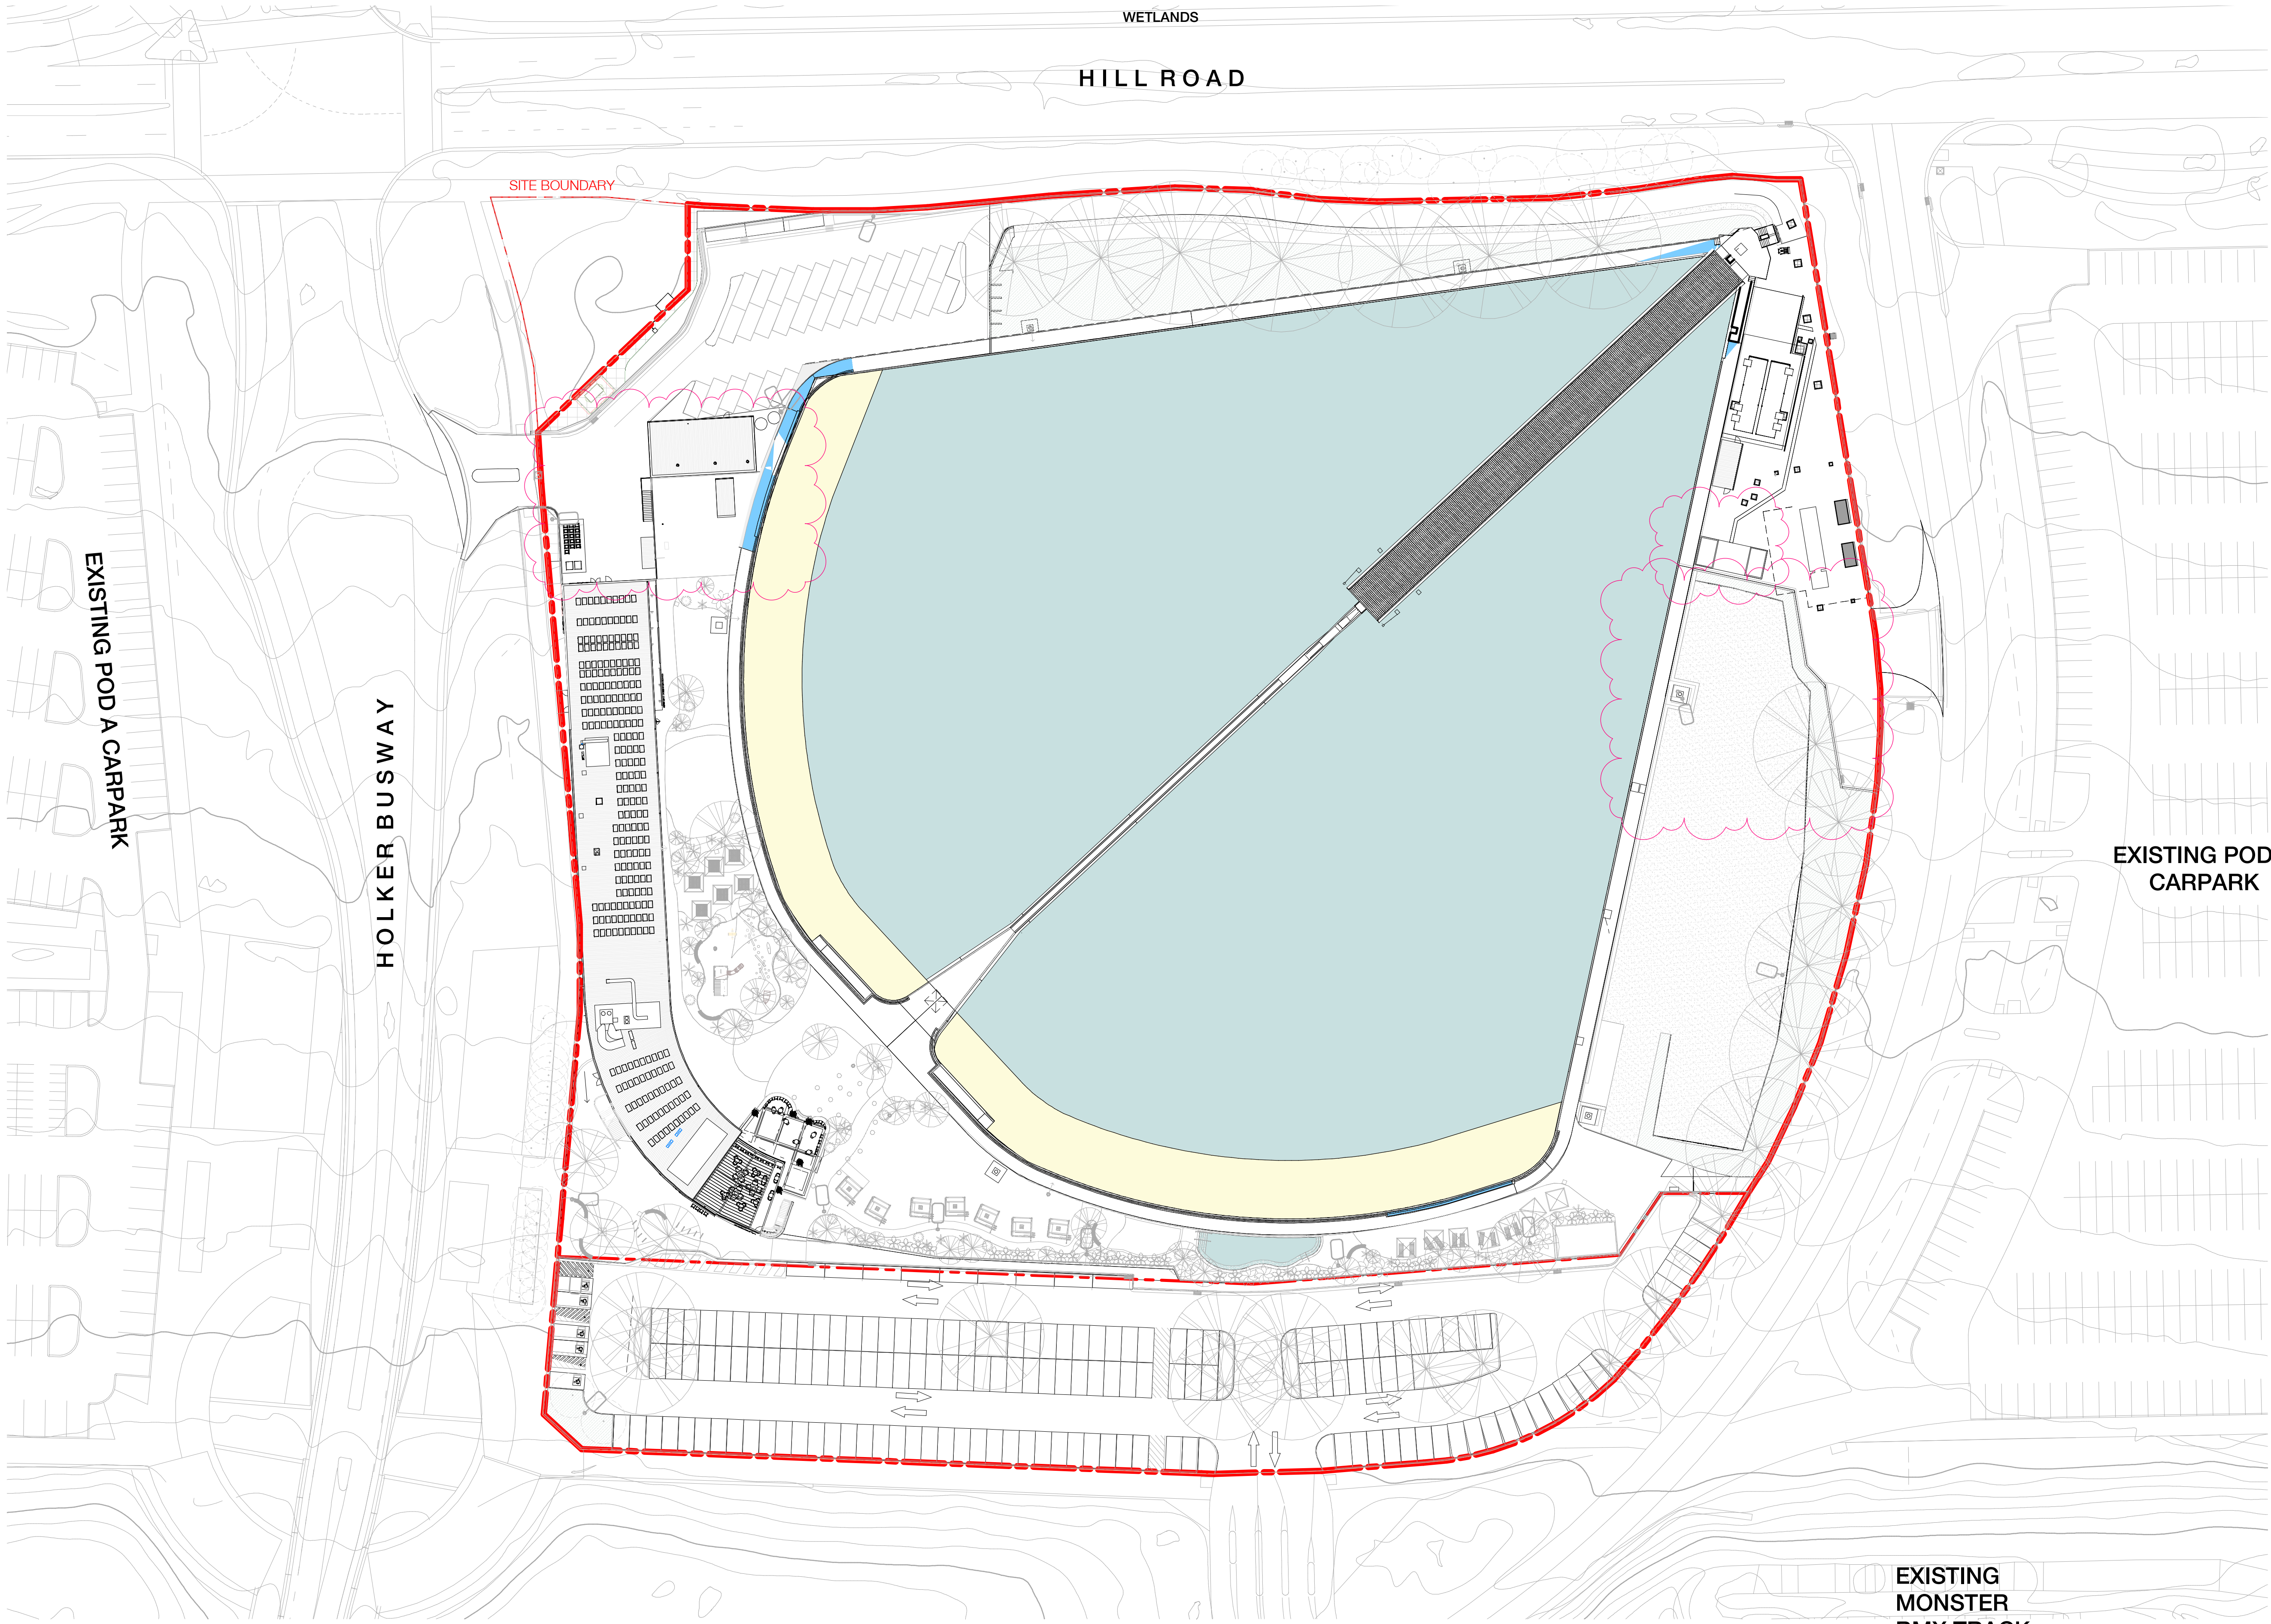

KEY AREAS

- 1 Carpark (159 bays)
- 2 Main Entry
- 3 Food and beverage
- 4 Foreshore Area
- 5 Rentals
- 6 Surf Academy
- 7 Service area 1
- 8 Lagoon
- 9 Wave Generator
- 10 Service area 2
- 11 Substation kiosks
- 12 Events area
- 13 Events service access

Aerial View - Proposed Site Plan
Scale 1 : 500

ClarkeHopkinsClarke
115 Sackville Street
Collingwood VIC 3068
03 9419 4340
studio@chc.com.au
www.chc.com.au

ClarkeHopkinsClarke
78 Campbell Street
Surry Hills NSW 2010
02 9221 9200
NSW Nominated Architect:
Jordan Curran (10259)



URBNSURF Sydney Surf Park
Sydney Olympic Park

Aerial View - Proposed Site Plan

1 : 500 @ A1

\$4.55 APPLICATION
190135/DA.06

09.12.2022

d