


- LEGEND**
- CLASS-A HOARDING
  - CLASS-B HOARDING
  - FIVE BOARD SCAFFOLD

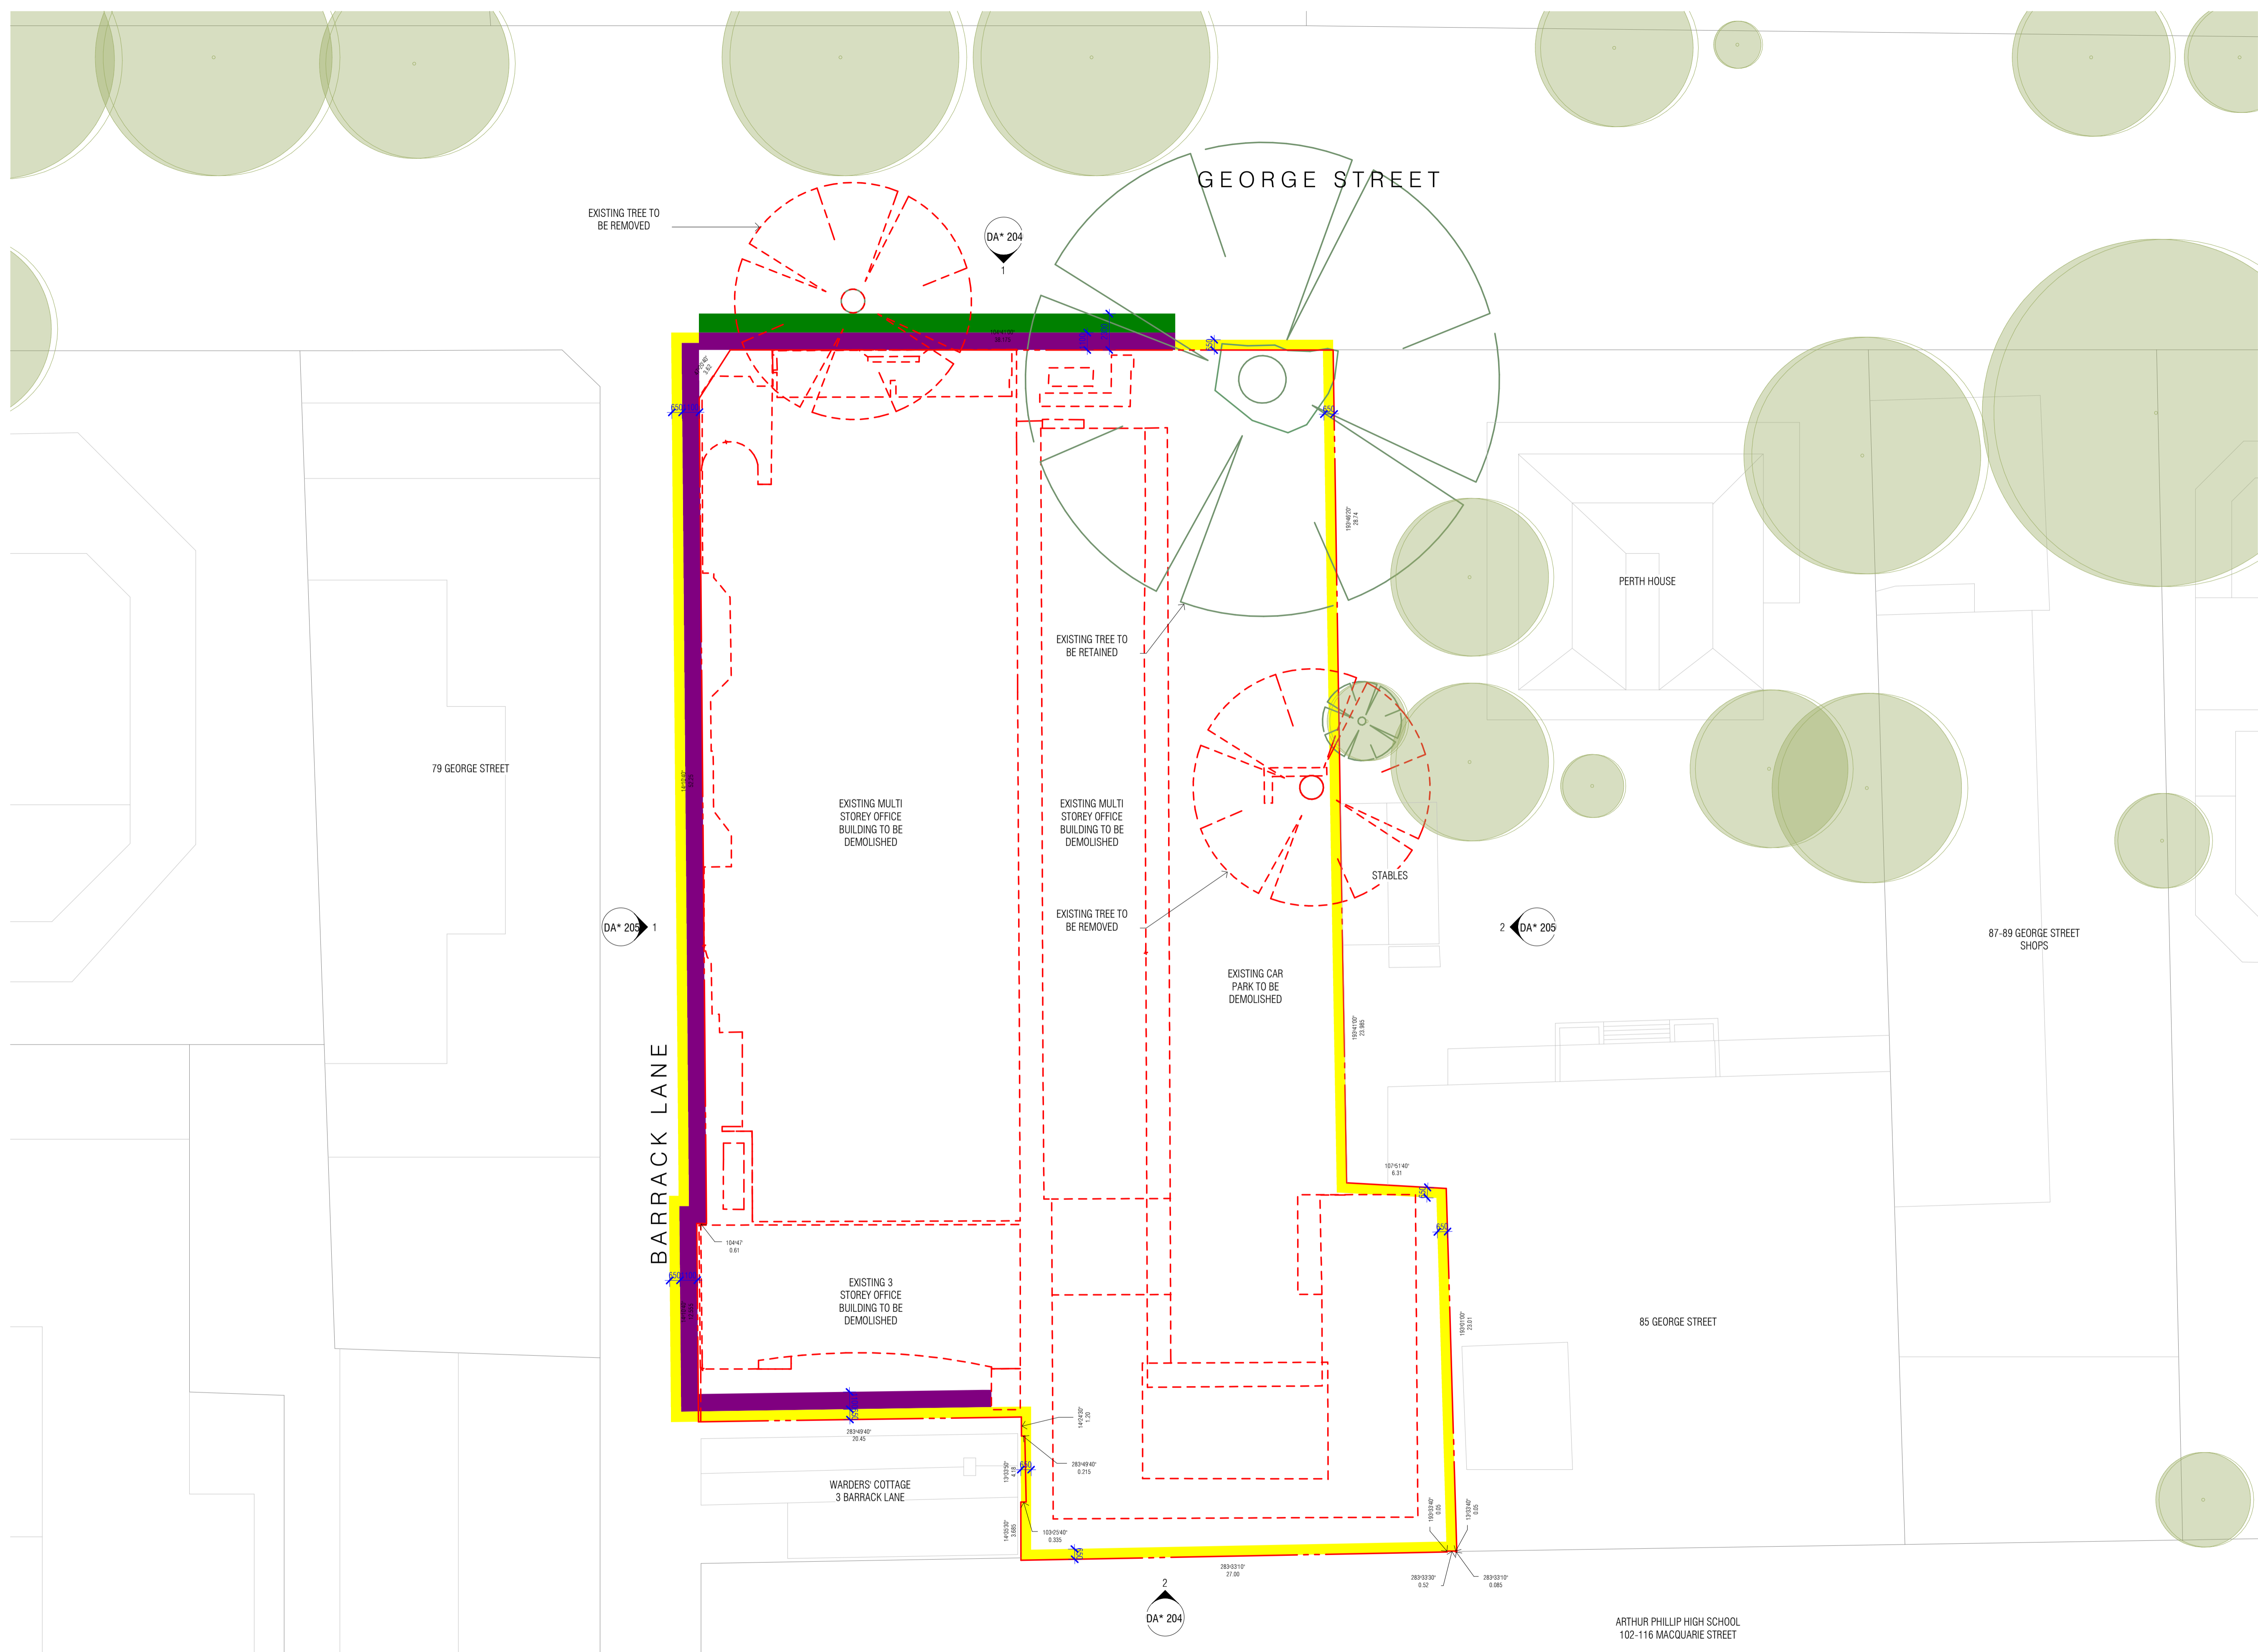

Autodesk Docs://25013 81-83 George Street Parramatta/25013\_BASE\_R24.rvt

REVISION

QUALITY ASSURANCE (FK IS A CERTIFIED COMPANY TO ISO 9001:2015)

THIS PROJECT IS SUBJECT TO THE FK QUALITY ASSURANCE SYSTEM


**UNCONTROLLED COPY**

**NOT FOR CONSTRUCTION**

NOTES

THIS DRAWING IS COPYRIGHT AND SHALL REMAIN THE PROPERTY OF FENDER KATSALIDIS (AUST) PTY LTD. CHECK AND VERIFY ALL DIMENSIONS ON SITE PRIOR TO COMMENCING WORK. DRAWINGS TO BE READ IN CONJUNCTION WITH ALL OTHER CONTRACT DOCUMENTS. DO NOT SCALE DRAWINGS. USE FIGURED DIMENSIONS ONLY. SEEK CLARIFICATION OF INCONSISTENCIES / CONFLICTS.


DRAWN	CHECKED	DATE	JOB NO.	SCALE
AL	DS	07/10/2025	25013	1 : 200 @A1

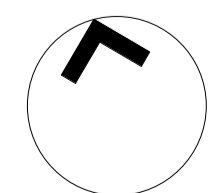

PROJECT  
1 BARRACK LANE AND 81-83 GEORGE STREET PARRAMATTA

CLIENT  
FREECITY

**FK**  
WWW.FKAUSTRALIA.COM  
L21, 269 GEORGE STREET, SYDNEY  
NEW SOUTH WALES 2000 AUSTRALIA  
TELEPHONE: +61 2 8216 3500  
FENDER KATSALIDIS (AUST) PTY LTD ACN 092 943 032

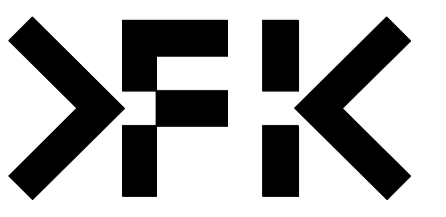


DRAWING TITLE  
DEMOLITION & HOARDING PLAN

ISSUE PURPOSE


REV. DRAWING NO.  
DA\* 005



1 HOARDING ELEVATIONS - NORTH ELEVATION

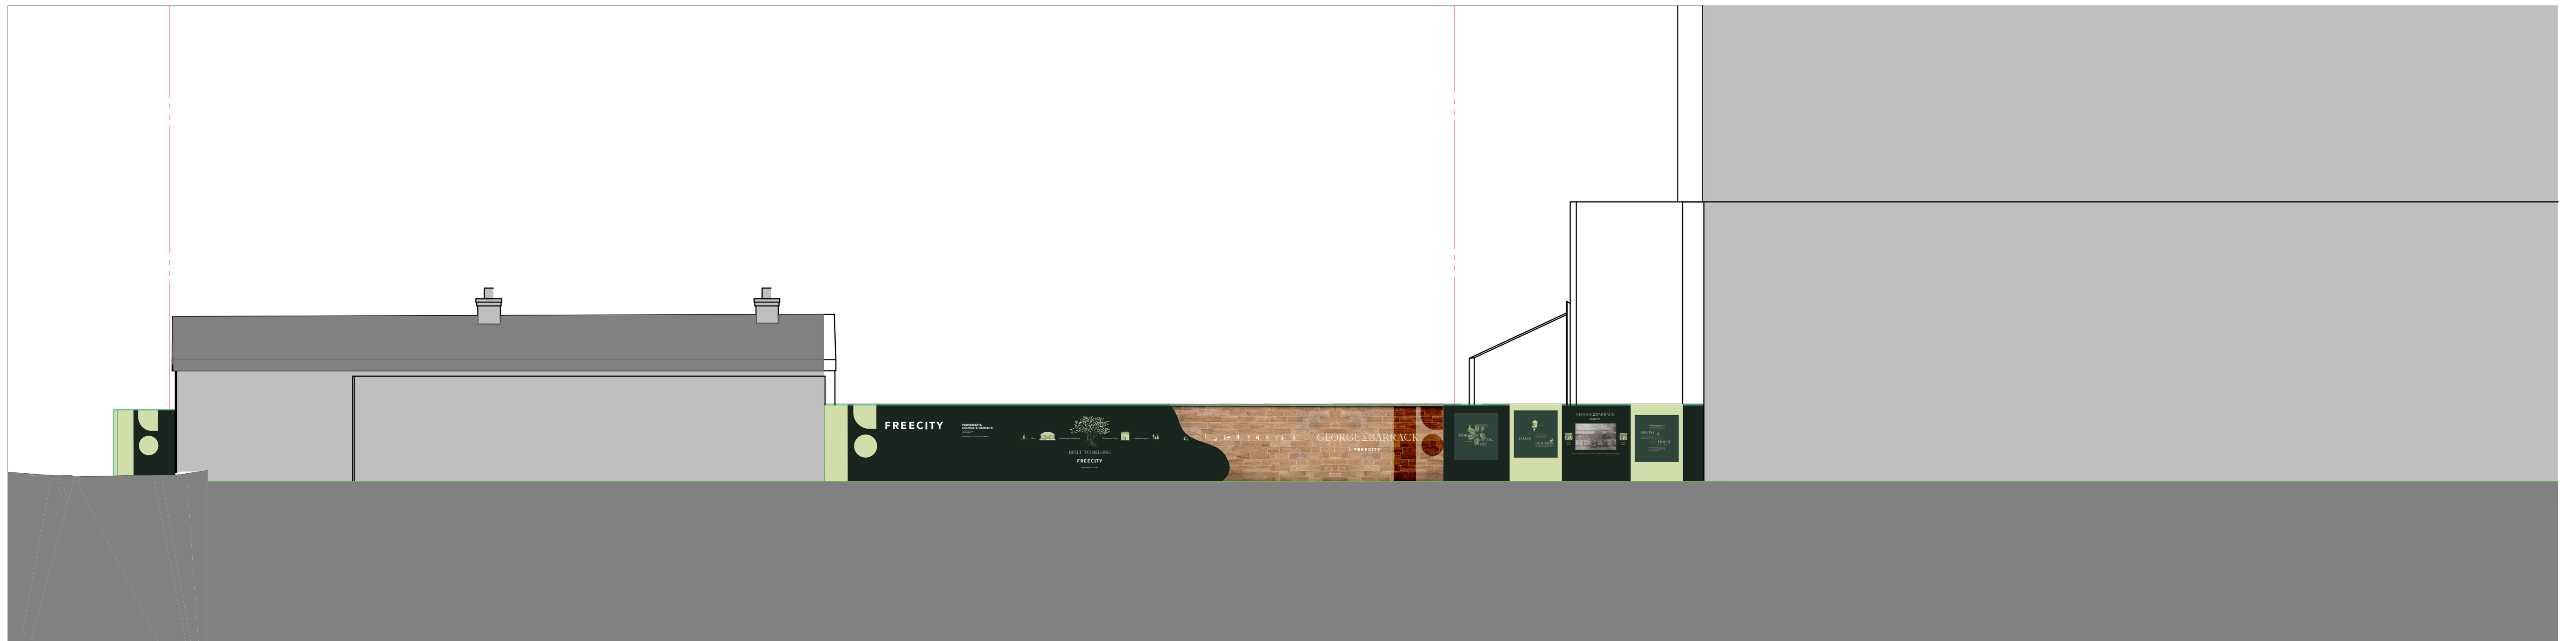

2 HOARDING ELEVATIONS - SOUTH ELEVATION

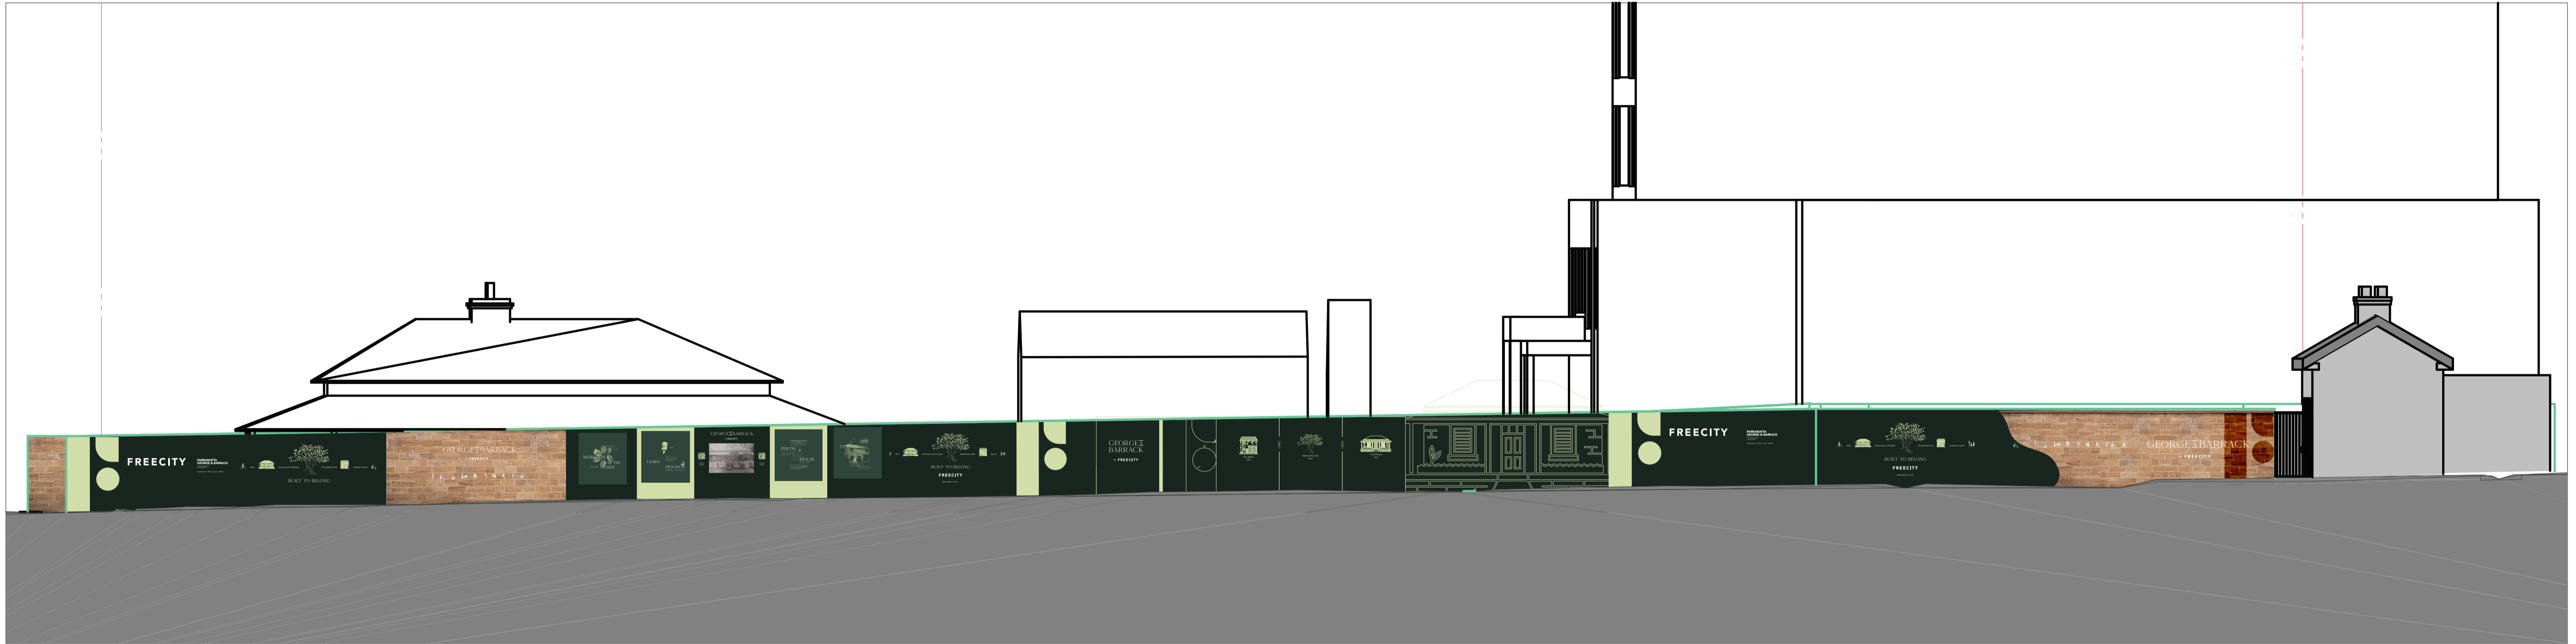

1 HOARDING ELEVATIONS - WEST ELEVATION



2 HOARDING ELEVATIONS - EAST ELEVATION