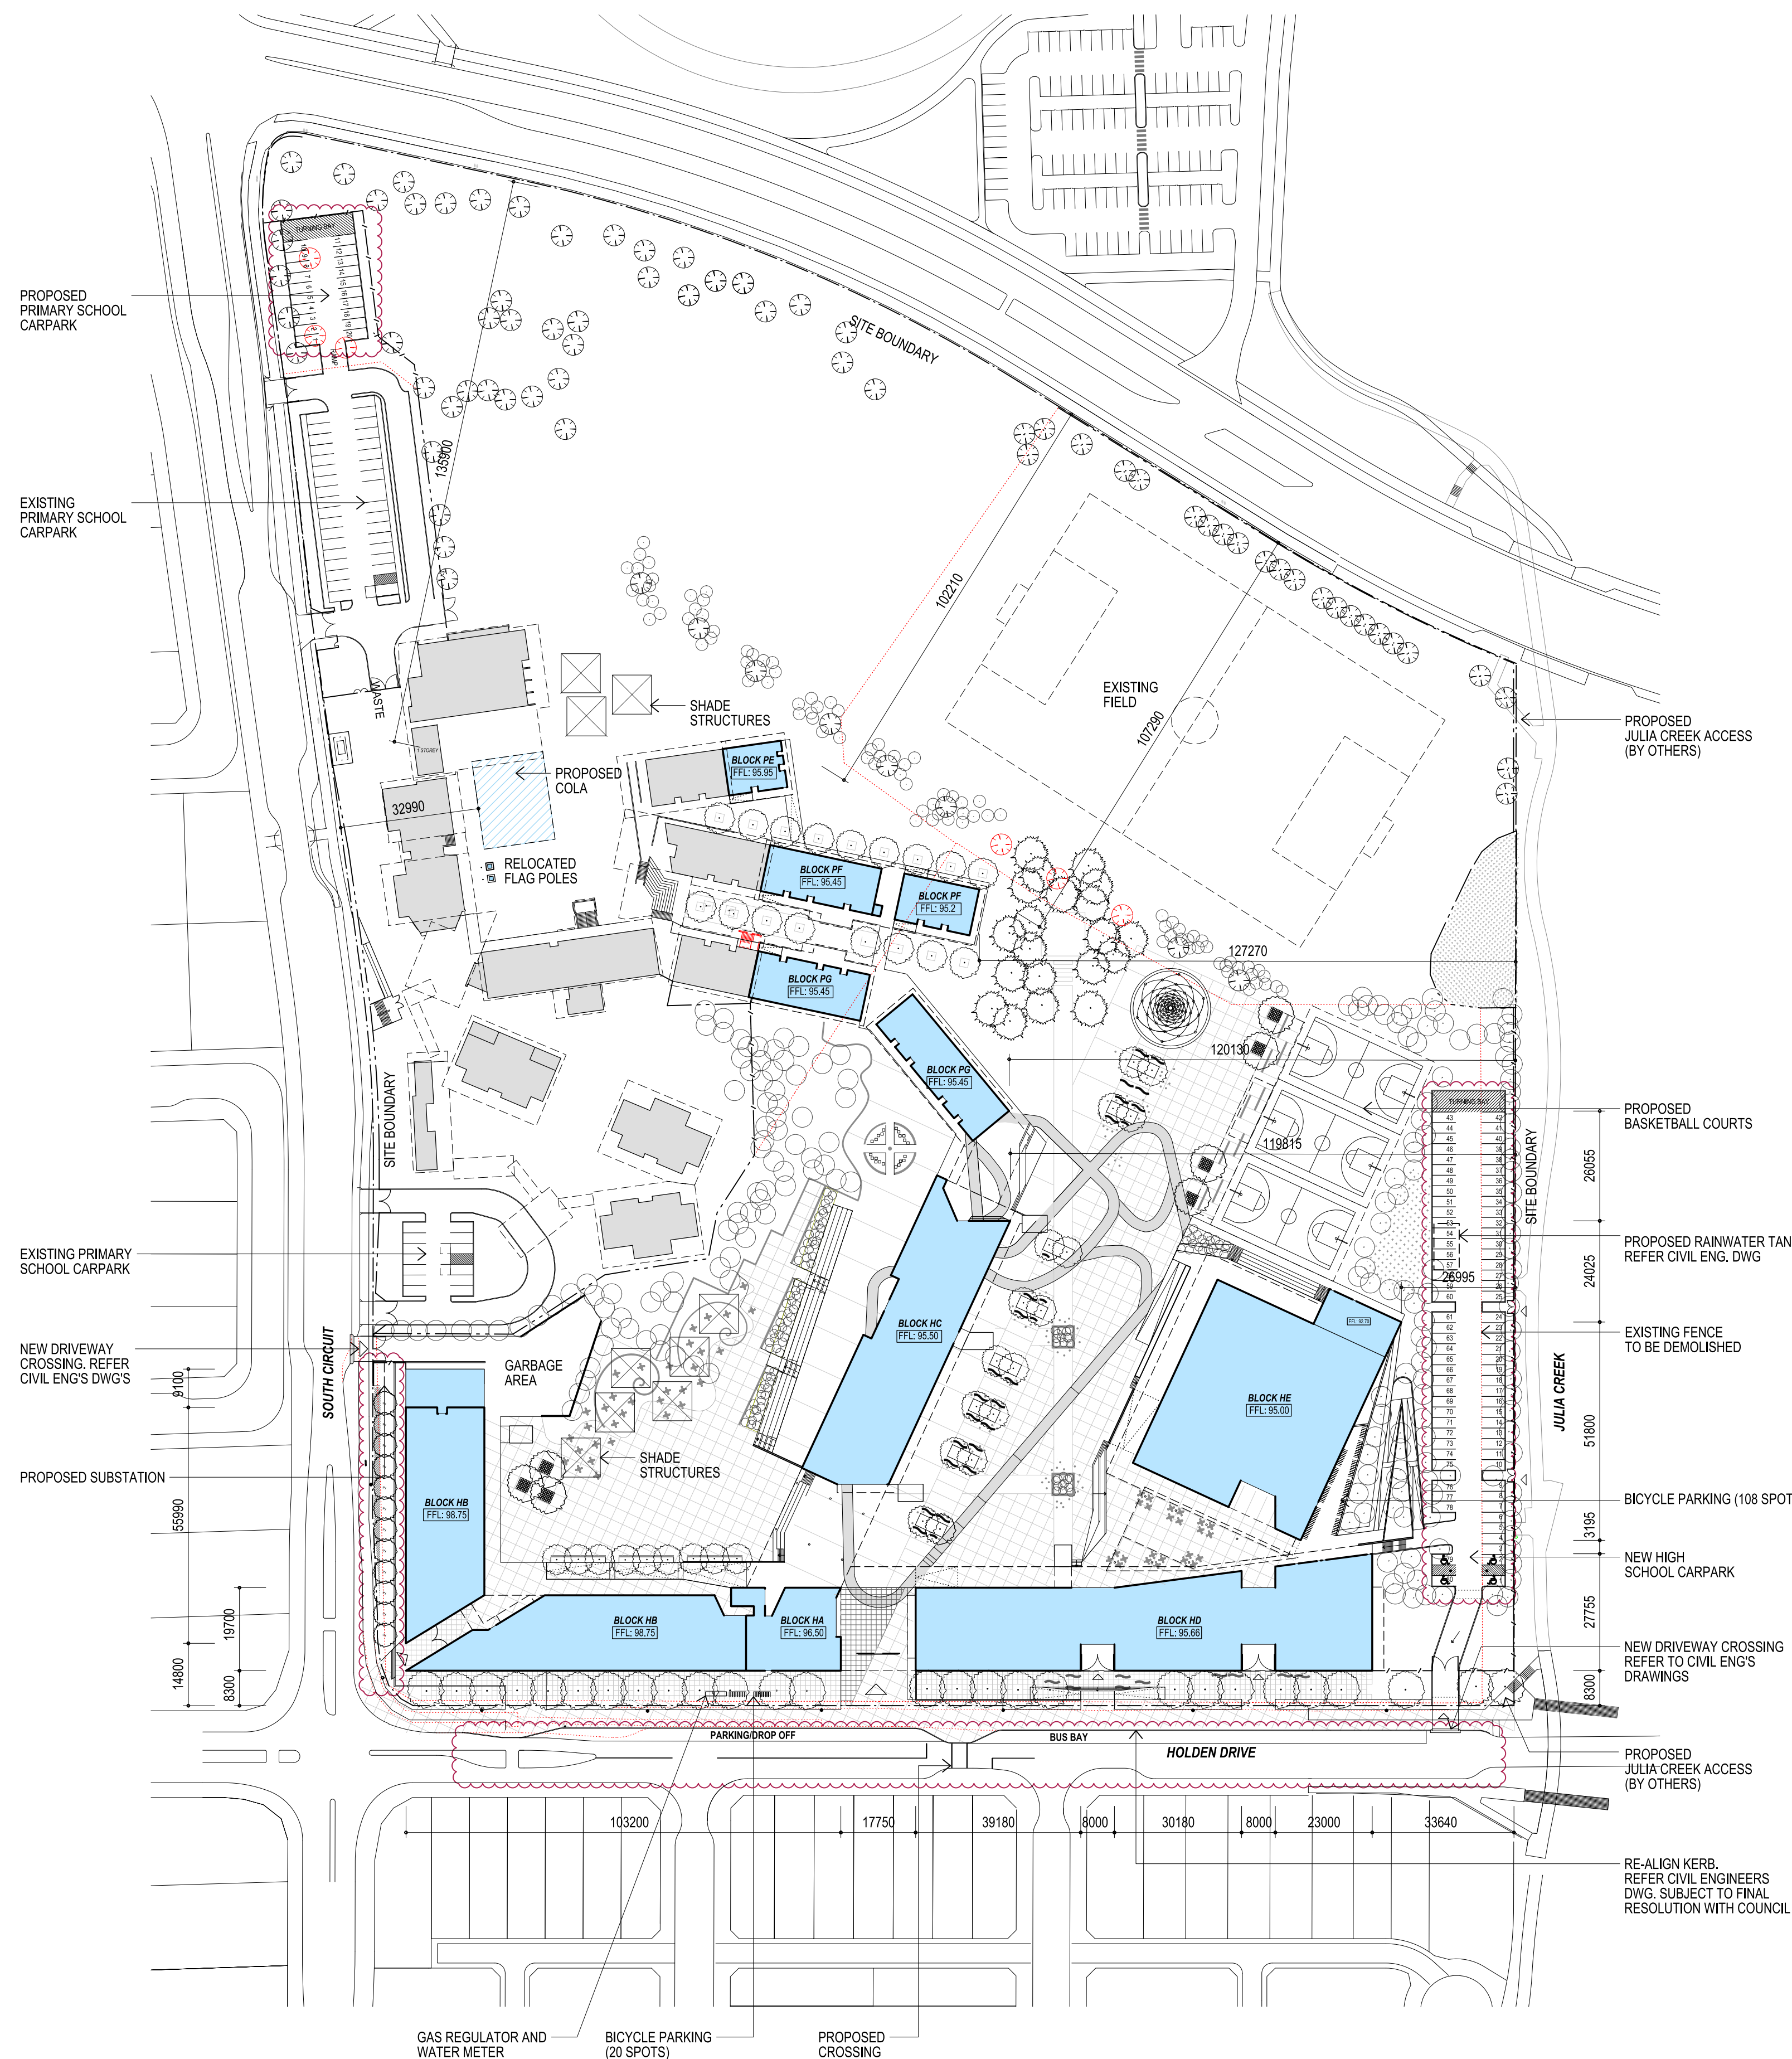


[illegible]

NOTE:

WORK TO FIGURED DIMENSIONS. DO NOT
DIMENSION DISCREPANCIES TO BE C
CONTRACTOR TO VERIFY SITE COND
AND REPORT ANY DISCREPANCIES TO
BUILDER TO ARRANGE ALL NECESSAR
ALL ASPECTS OF CONSTRUCTION TO
RELEVANT AUSTRALIAN STANDARDS.
DRAWINGS TO BE READ IN CONJUNCT
INCLUDING BUT NOT LIMITED TO ANY
CONDITIONS, BCA STATEMENT, SECT
FIXTURES & FINISHES SCHEDULE AND

LEGEND	
BAL12...	BALUSTRADE (TYPE)
CC	CONCRETE
CL12...	EXTERNAL CLADDING (TYPE)
DP	DOWNPIPE
FBI12...	FACE BRICK (TYPE)
G	GUTTER
GL	GLASS LOUVRES
RF12...	METAL ROOF (TYPE)
VL	VERTICAL LOUVRE
—————	EXISTING FENCE TO BE RETAINED
—————	NEW FENCE
NOTE:	
FOR FINISHES CODES REFER TO FINISHES BOARD IN DESIGN ANALYSIS REPORT	

NOTE:
FOR FINISHES CODES REFER TO FINISHES
BOARD IN DESIGN ANALYSIS REPORT

REFER TO ATTACHED
CIVIL AND LANDSCAPE
DRAWINGS FOR FURTHER
INFORMATION




PERUMAL PEDAVOLI ARCHITECTS
T: +61 2 9291 0000
WEB: www.pp-a.com.au
Nominated Architect:
Vince Pedavoli NSW reg No. 5045

PERUMAL
PEDAVOLI
ARCHITECTS

**ORAN PARK HIGH SCHOOL
& PRIMARY SCHOOL**
SOUTH CIRCUIT & HOLDEN DRIVE
ORAN PARK NSW 2570

OVERALL SITE PLAN

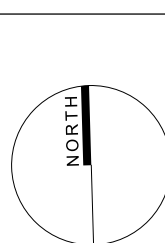

SCALE 1:1000 @ A1

JULY 2017

DRAWING NUMBER				REVISION
PROJECT 3191	DISCIPLINE ARC	PHASE AD	SERIES NUMBER _00_001	B

LOCATION PLAN N.T.S



DRAWING LIST

AD_00_001	COVER SHEET AND OVERALL SITE PLAN
AD_00_001	OVERALL ROOF PLAN
AD_00_012	OVERALL SITE PLAN - SIGNAGE
AD_00_021	COMPOSITE FLOOR PLAN L0
AD_00_022	COMPOSITE FLOOR PLAN L1
AD_00_023	COMPOSITE FLOOR PLAN L2
AD_01_011	BLOCK HA & HB - LEVEL 0 AND 1 PLAN
AD_01_012	BLOCK HA & HB - LEVEL 2 PLAN
AD_01_101	BLOCK HA & HB - ELEVATIONS
AD_01_201	BLOCK HA & HB - SECTIONS
AD_02_011	BLOCK HC - LEVEL 0 PLAN
AD_02_012	BLOCK HC - LEVEL 1 PLAN
AD_02_013	BLOCK HC - LEVEL 2 PLAN
AD_02_101	BLOCK HC - ELEVATIONS
AD_02_201	BLOCK HC - SECTIONS
AD_03_011	BLOCK HD - LEVEL 0 PLAN
AD_03_012	BLOCK HD - LEVEL 1 PLAN
AD_03_013	BLOCK HD - LEVEL 2 PLAN
AD_03_101	BLOCK HD - ELEVATIONS
AD_03_201	BLOCK HD - SECTIONS
AD_04_011	BLOCK HE - LOWER GROUND AND LEVEL 0 PLAN
AD_04_101	BLOCK HE - ELEVATIONS
AD_04_201	BLOCK HE - SECTIONS
AD_05_011	BLOCK PE, PF & PG - LEVEL 0 PLAN
AD_05_012	BLOCK PE, PF & PG - LEVEL 1 PLAN
AD_05_101	BLOCK PE, PF & PG - ELEVATIONS
AD_05_201	BLOCK PE, PF & PG - SECTIONS
AD_06_011	BLOCK PA - DEMOLITION AND GROUND FLOOR PLAN
AD_20_001	SHADOWS EXISTING & PROPOSED - 21 JUNE 9 AM
AD_20_002	SHADOWS EXISTING & PROPOSED - 21 JUNE 12 PM
AD_20_003	SHADOWS EXISTING & PROPOSED - 21 JUNE 3 PM

3D IMAGE

