



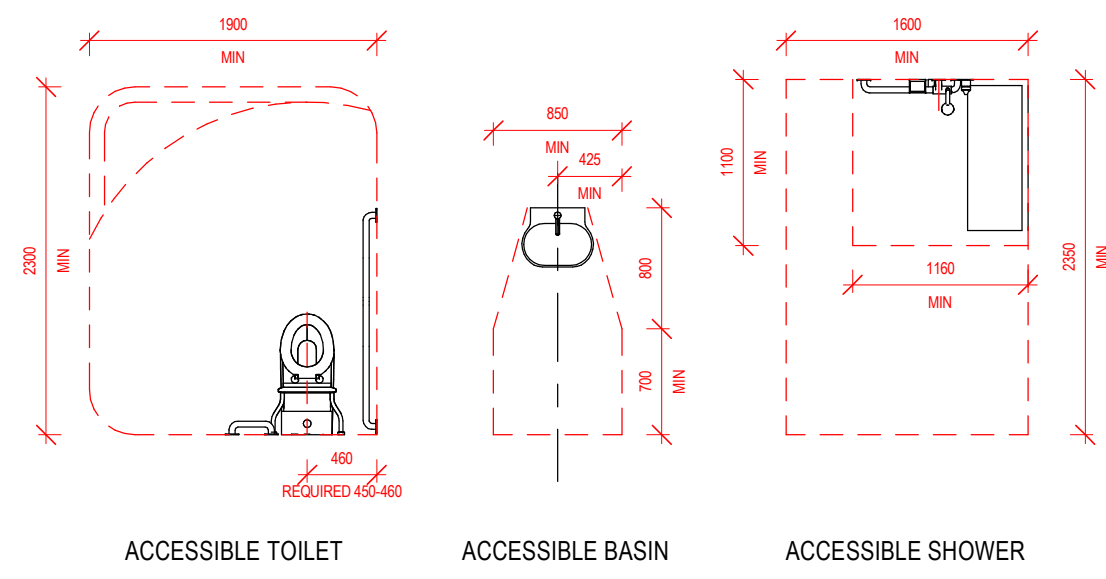


NOTE:
THE DIAGRAMS INDICATIVELY SHOW THE BASIC SPACE REQUIREMENT OF ACCESSIBLE SANITARY.
FOR FINAL SELECTION AND INSTALLATION, SUBJECT TO FUTURE DESIGN DOCUMENTATION AND
SPECIFICATION ALL NEED TO BE COMPLIED WITH ALL THE REQUIREMENT OF AS 1428.1.

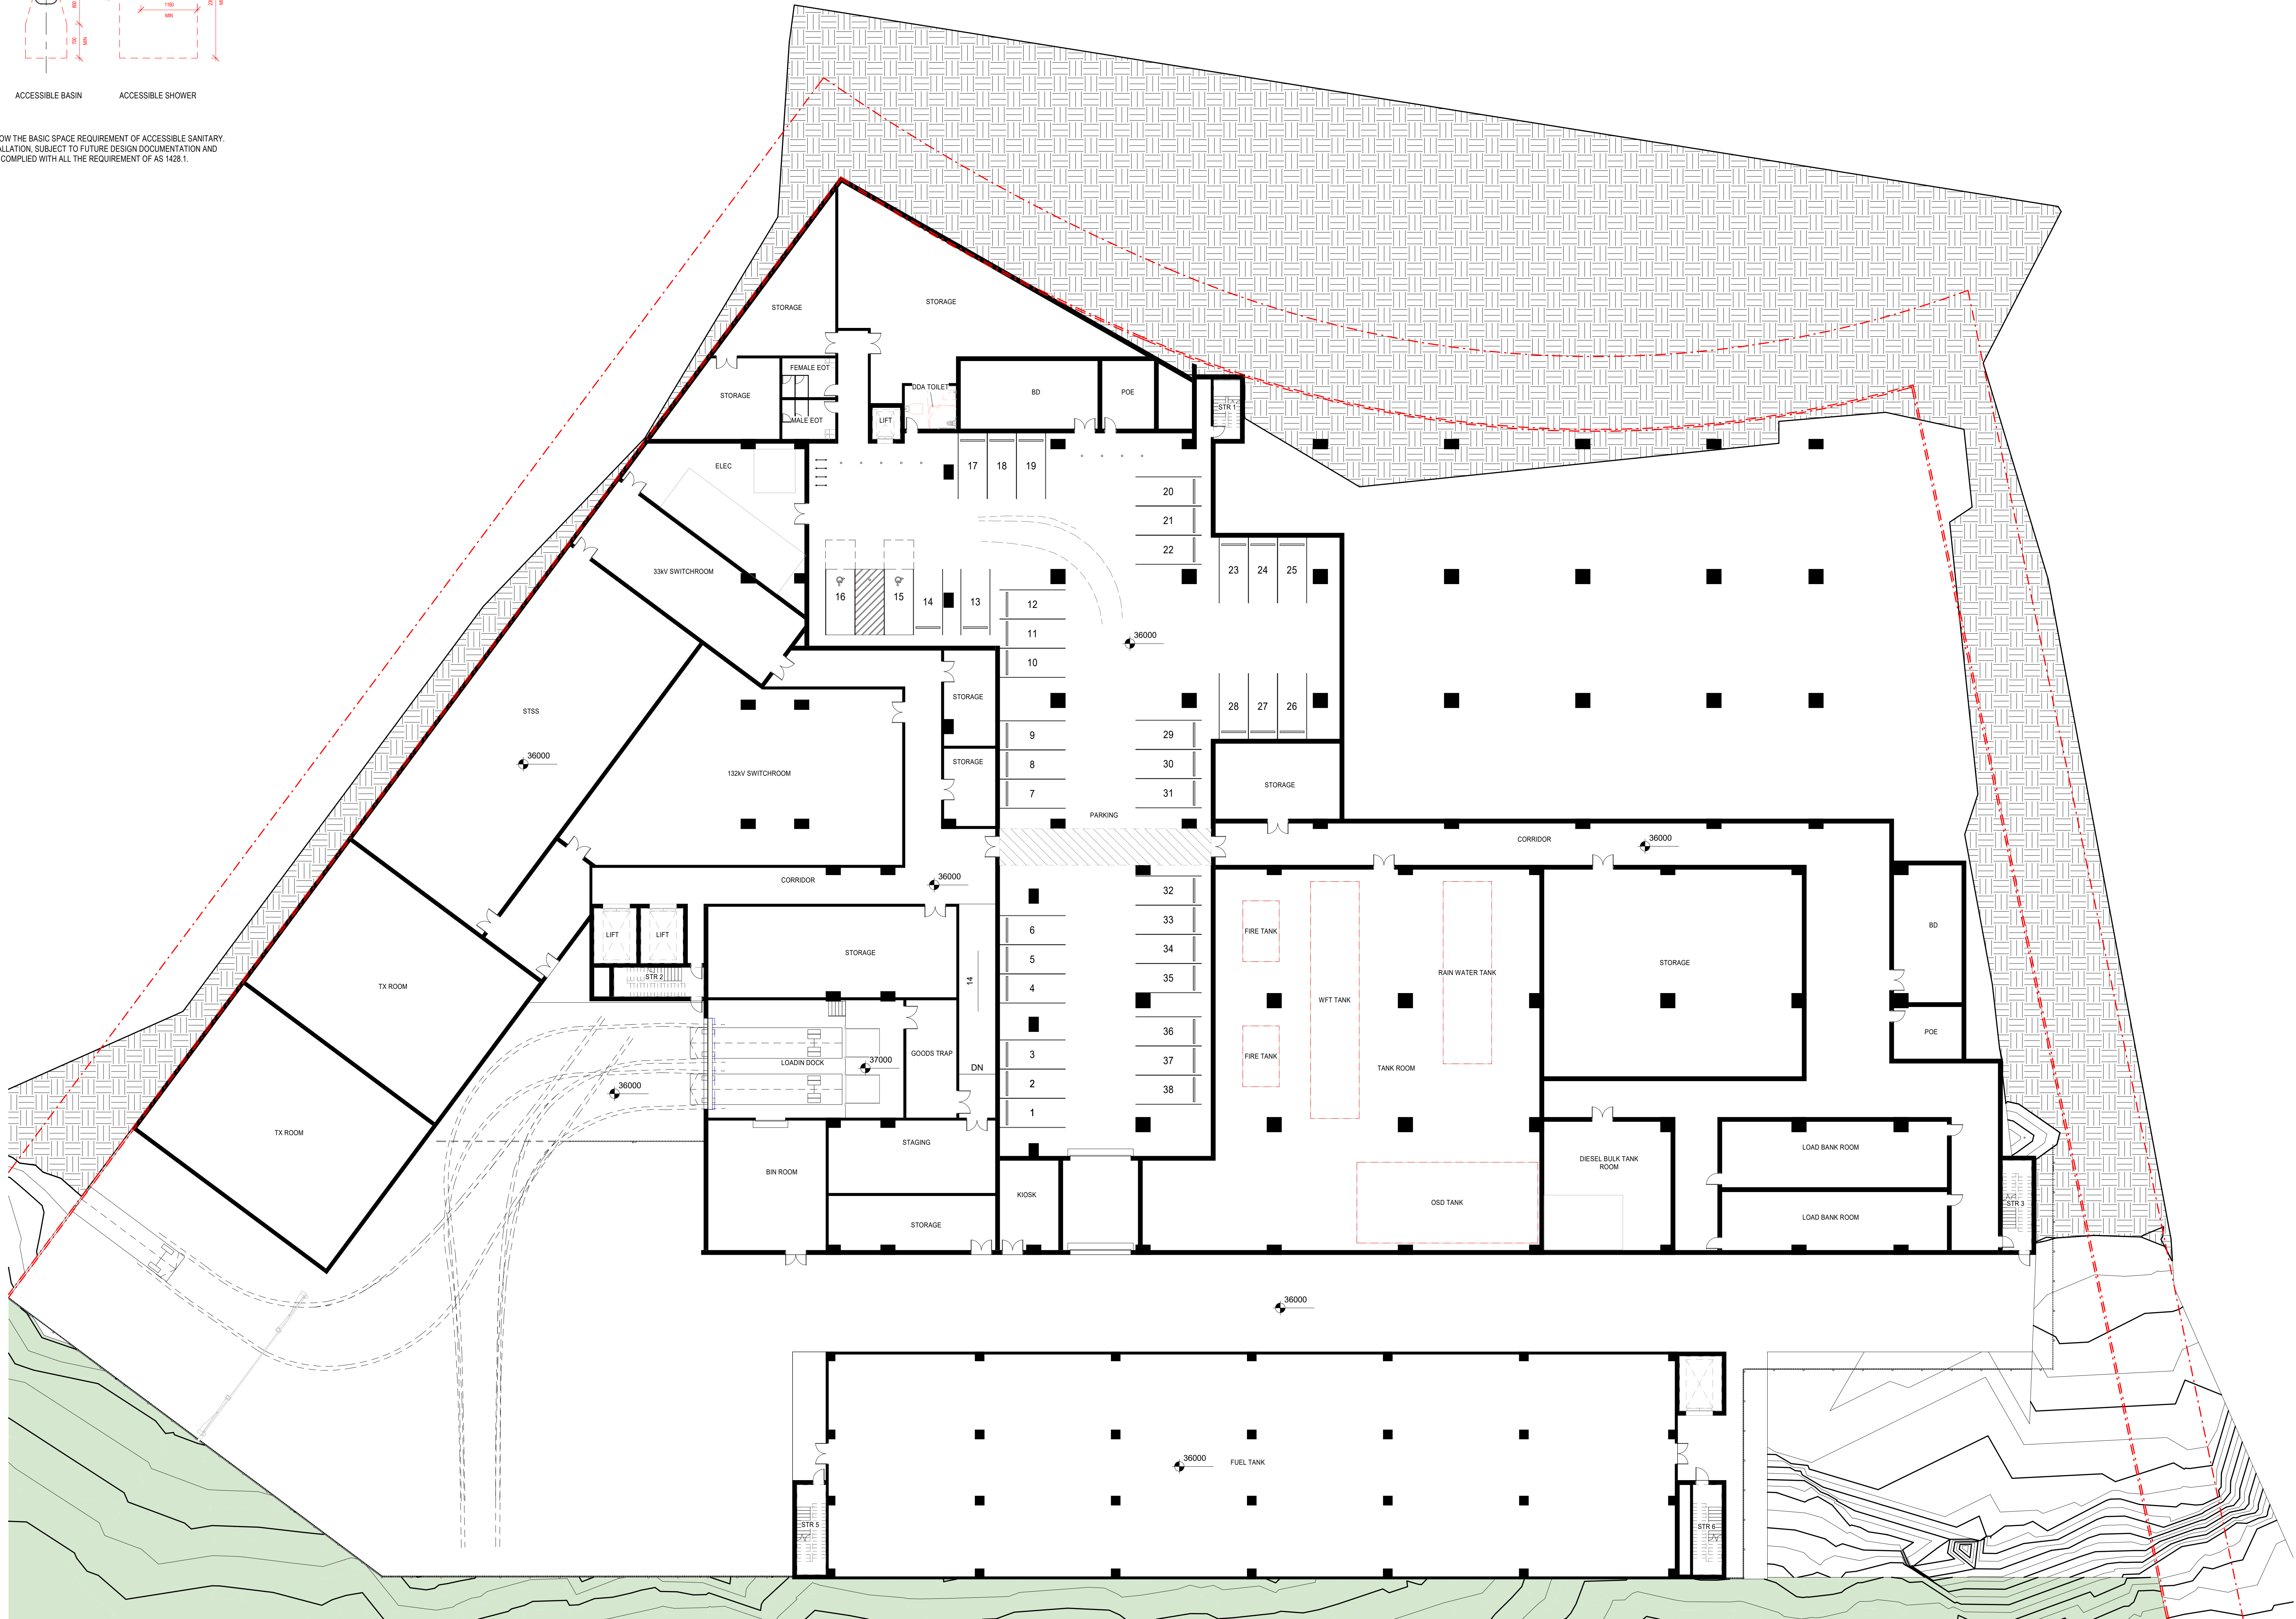

VERTICAL TRANSPORTATION LEGEND

LIFT 1: DATA HALL GOODS LIFT, MRL 1
LIFT 2: DATA HALL GOODS LIFT, LMR 2
LIFT 3: GENERATOR GANTRY GOODS LIFT, MRL 3
LIFT 4: OFFICE PASSENGER LIFT, MRL 4

1 DA GROUND FLOOR PLAN
1:200

 

Issue	Date	Description
1	14.11.2025	FOR INFORMATION
2	25.11.2025	FOR INFORMATION

Notes

Key Plan

Project Manager



Construction Manager

Client



+61 2 8069 8000
LEVEL 12
68 PITT STREET
SYDNEY NSW 2000 AUSTRALIA

GREENBOX ARCHITECTURE PTY LTD
ABN: 79 139 779 098
ISO 9001 CERTIFIED QUALITY SYSTEM

- Use written dimensions only
- Do not scale from drawing
- Contractors shall confirm all dimensions on-site prior to commencing any work or producing any shop drawings
- All materials to be used in accordance with the manufacturer's specifications and instructions and shall comply with the relevant Australian Standards
- Copyright of this drawing and design remain the property of Greenbox Architecture Pty Ltd
- Nominated Architect - Gerard Page, NSW reg No 7247, Vic reg No 17864, QLD reg No 4536

Client

ISPT

Project
JULIUS AVENUE DATA CENTRE
6-8 JULIUS AVENUE

Scale

As Indicated

Drawn By
AD

Checked By
AD

Approved By
AD

Job Number
240089

Sheet

As Indicated

Drawn By
AD

Checked By
AD

Approved By
AD

Job Number
240089

Scale Bar


1:200

Project Scale
PRELIMINARY


Drawing Title
GROUND FLOOR PLAN

Drawing Number
101001

Issue
2

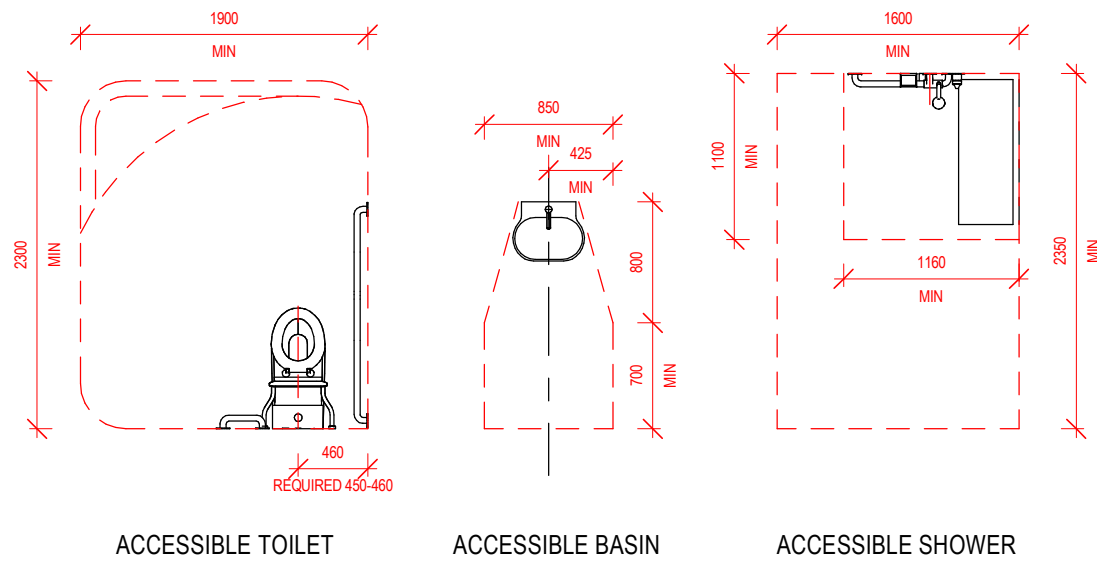


NOTE:
THE DIAGRAMS INDICATIVELY SHOW THE BASIC SPACE REQUIREMENT OF ACCESSIBLE SANITARY.
FOR FINAL SELECTION AND INSTALLATION, SUBJECT TO FUTURE DESIGN DOCUMENTATION AND
SPECIFICATION ALL NEED TO BE COMPLIED WITH ALL THE REQUIREMENT OF AS 1406.1.

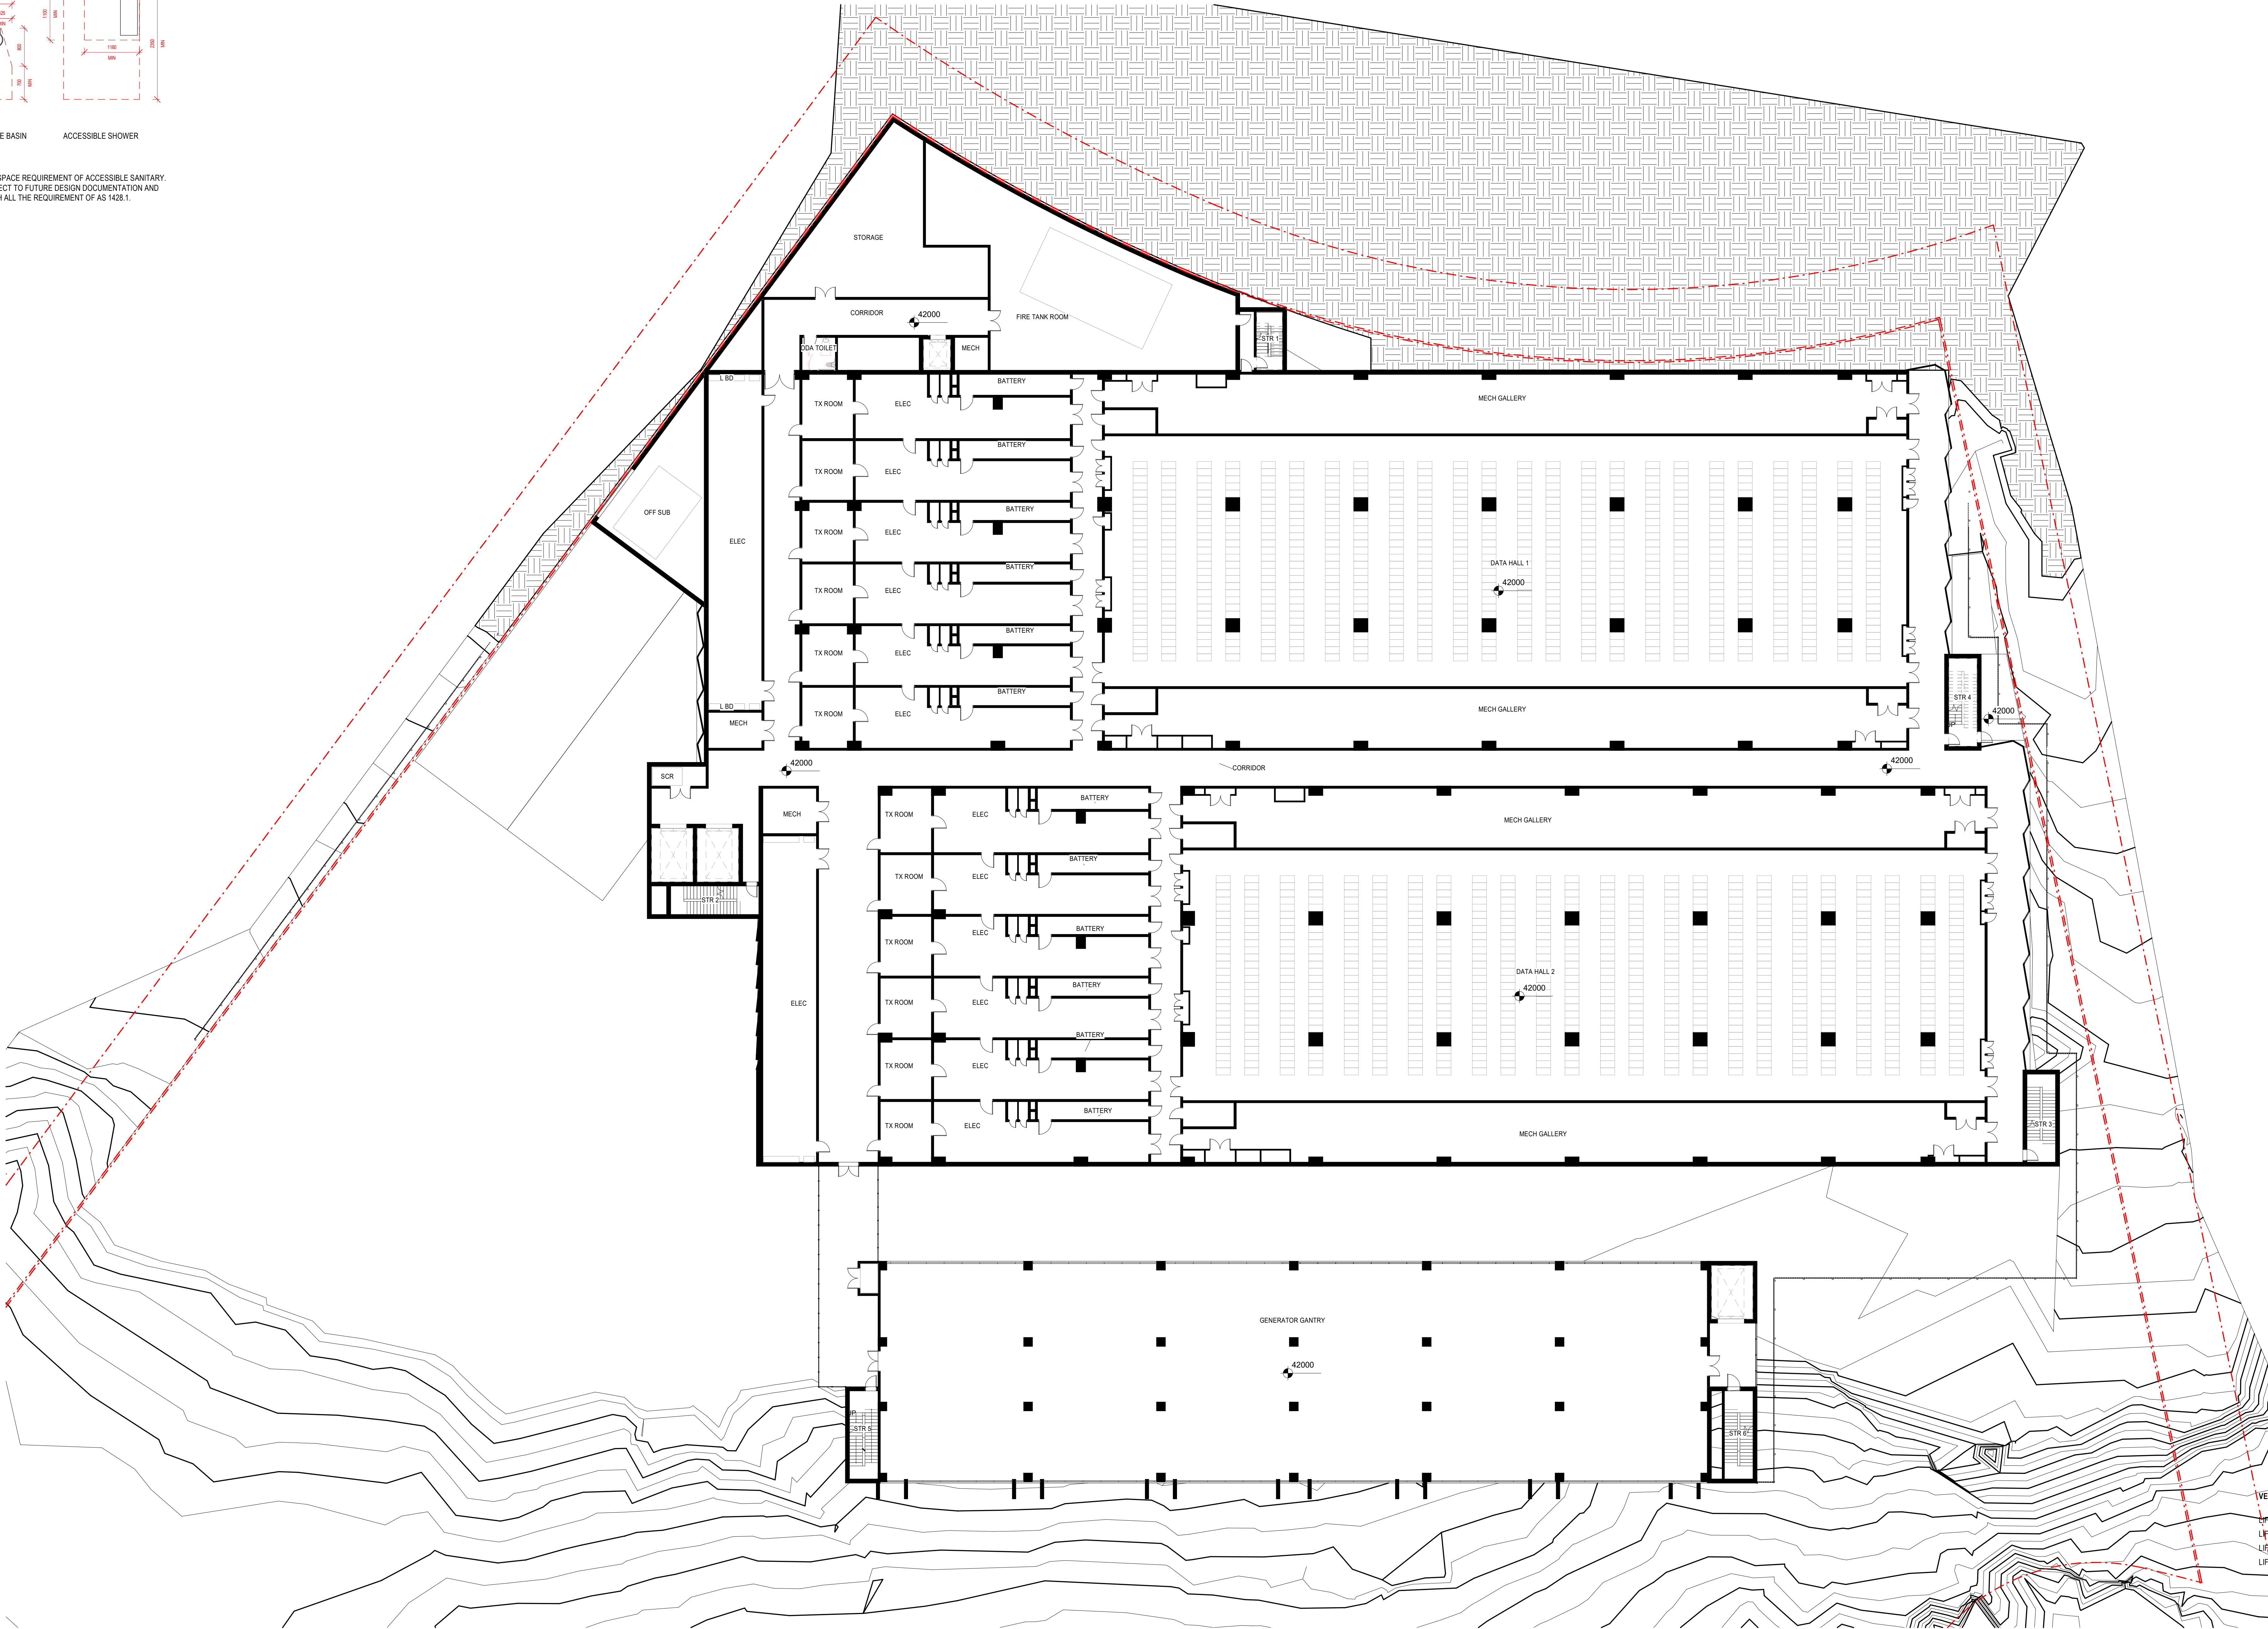

VERTICAL TRANSPORTATION LEGEND
LIFT 1: DATA HALL GOODS LIFT, MRL 1
LIFT 2: DATA HALL GOODS LIFT, LMR 2
LIFT 3: GENERATOR GANTRY GOODS LIFT, MRL 3
LIFT 4: OFFICE PASSENGER LIFT, MRL 4

1 DA LEVEL 01
1:200

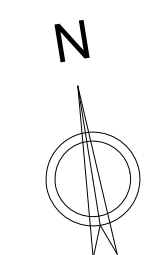

Issue	Date	Description
1	14.11.2025	FOR INFORMATION
2	25.11.2025	FOR INFORMATION

Notes

Key Plan

Project Manager



Construction Manager

Client



Greenbox

+61 2 8069 8000
LEVEL 12
68 PITT STREET
SYDNEY NSW 2000 AUSTRALIA

GREENBOX ARCHITECTURE PTY LTD
ABN: 79 139 779 098
ISO 9001 CERTIFIED QUALITY SYSTEM

- Use written dimensions only
- Do not scale from drawing
- Contractors shall confirm all dimensions on-site prior to commencing any work or producing any shop drawings
- All materials to be used in accordance with the manufacturer's specifications and instructions and shall comply with the relevant Australian Standards
- Copyright of this drawing and design remain the property of Greenbox Architecture Pty Ltd
- Nominated Architect - Gerard Page NSW reg No 7247, Vic reg No 17864, QLD reg No 4536

Client

ISPT

Project
JULIUS AVENUE DATA CENTRE
6-8 JULIUS AVENUE

Scale

As Indicated

Checked By
AD

Approved By
AD

Job Number

240089

Sheet

AD

Project Scale

PRELIMINARY

Drawing Title

LEVEL 01 PLAN

Drawing Number


101101

Issue


2

Scale Bar

0 1 2 3 5 10m

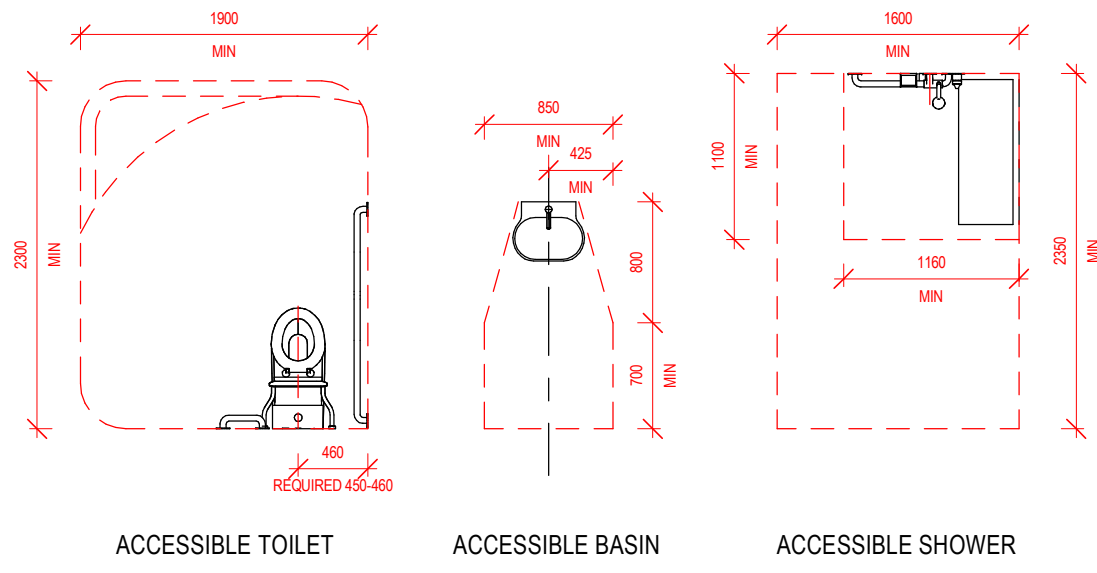


NOTE:
THE DIAGRAMS INDICATIVELY SHOW THE BASIC SPACE REQUIREMENT OF ACCESSIBLE SANITARY.
FOR FINAL SELECTION AND INSTALLATION, SUBJECT TO FUTURE DESIGN DOCUMENTATION AND
SPECIFICATION ALL NEED TO BE COMPLIED WITH ALL THE REQUIREMENT OF AS 1408.1.

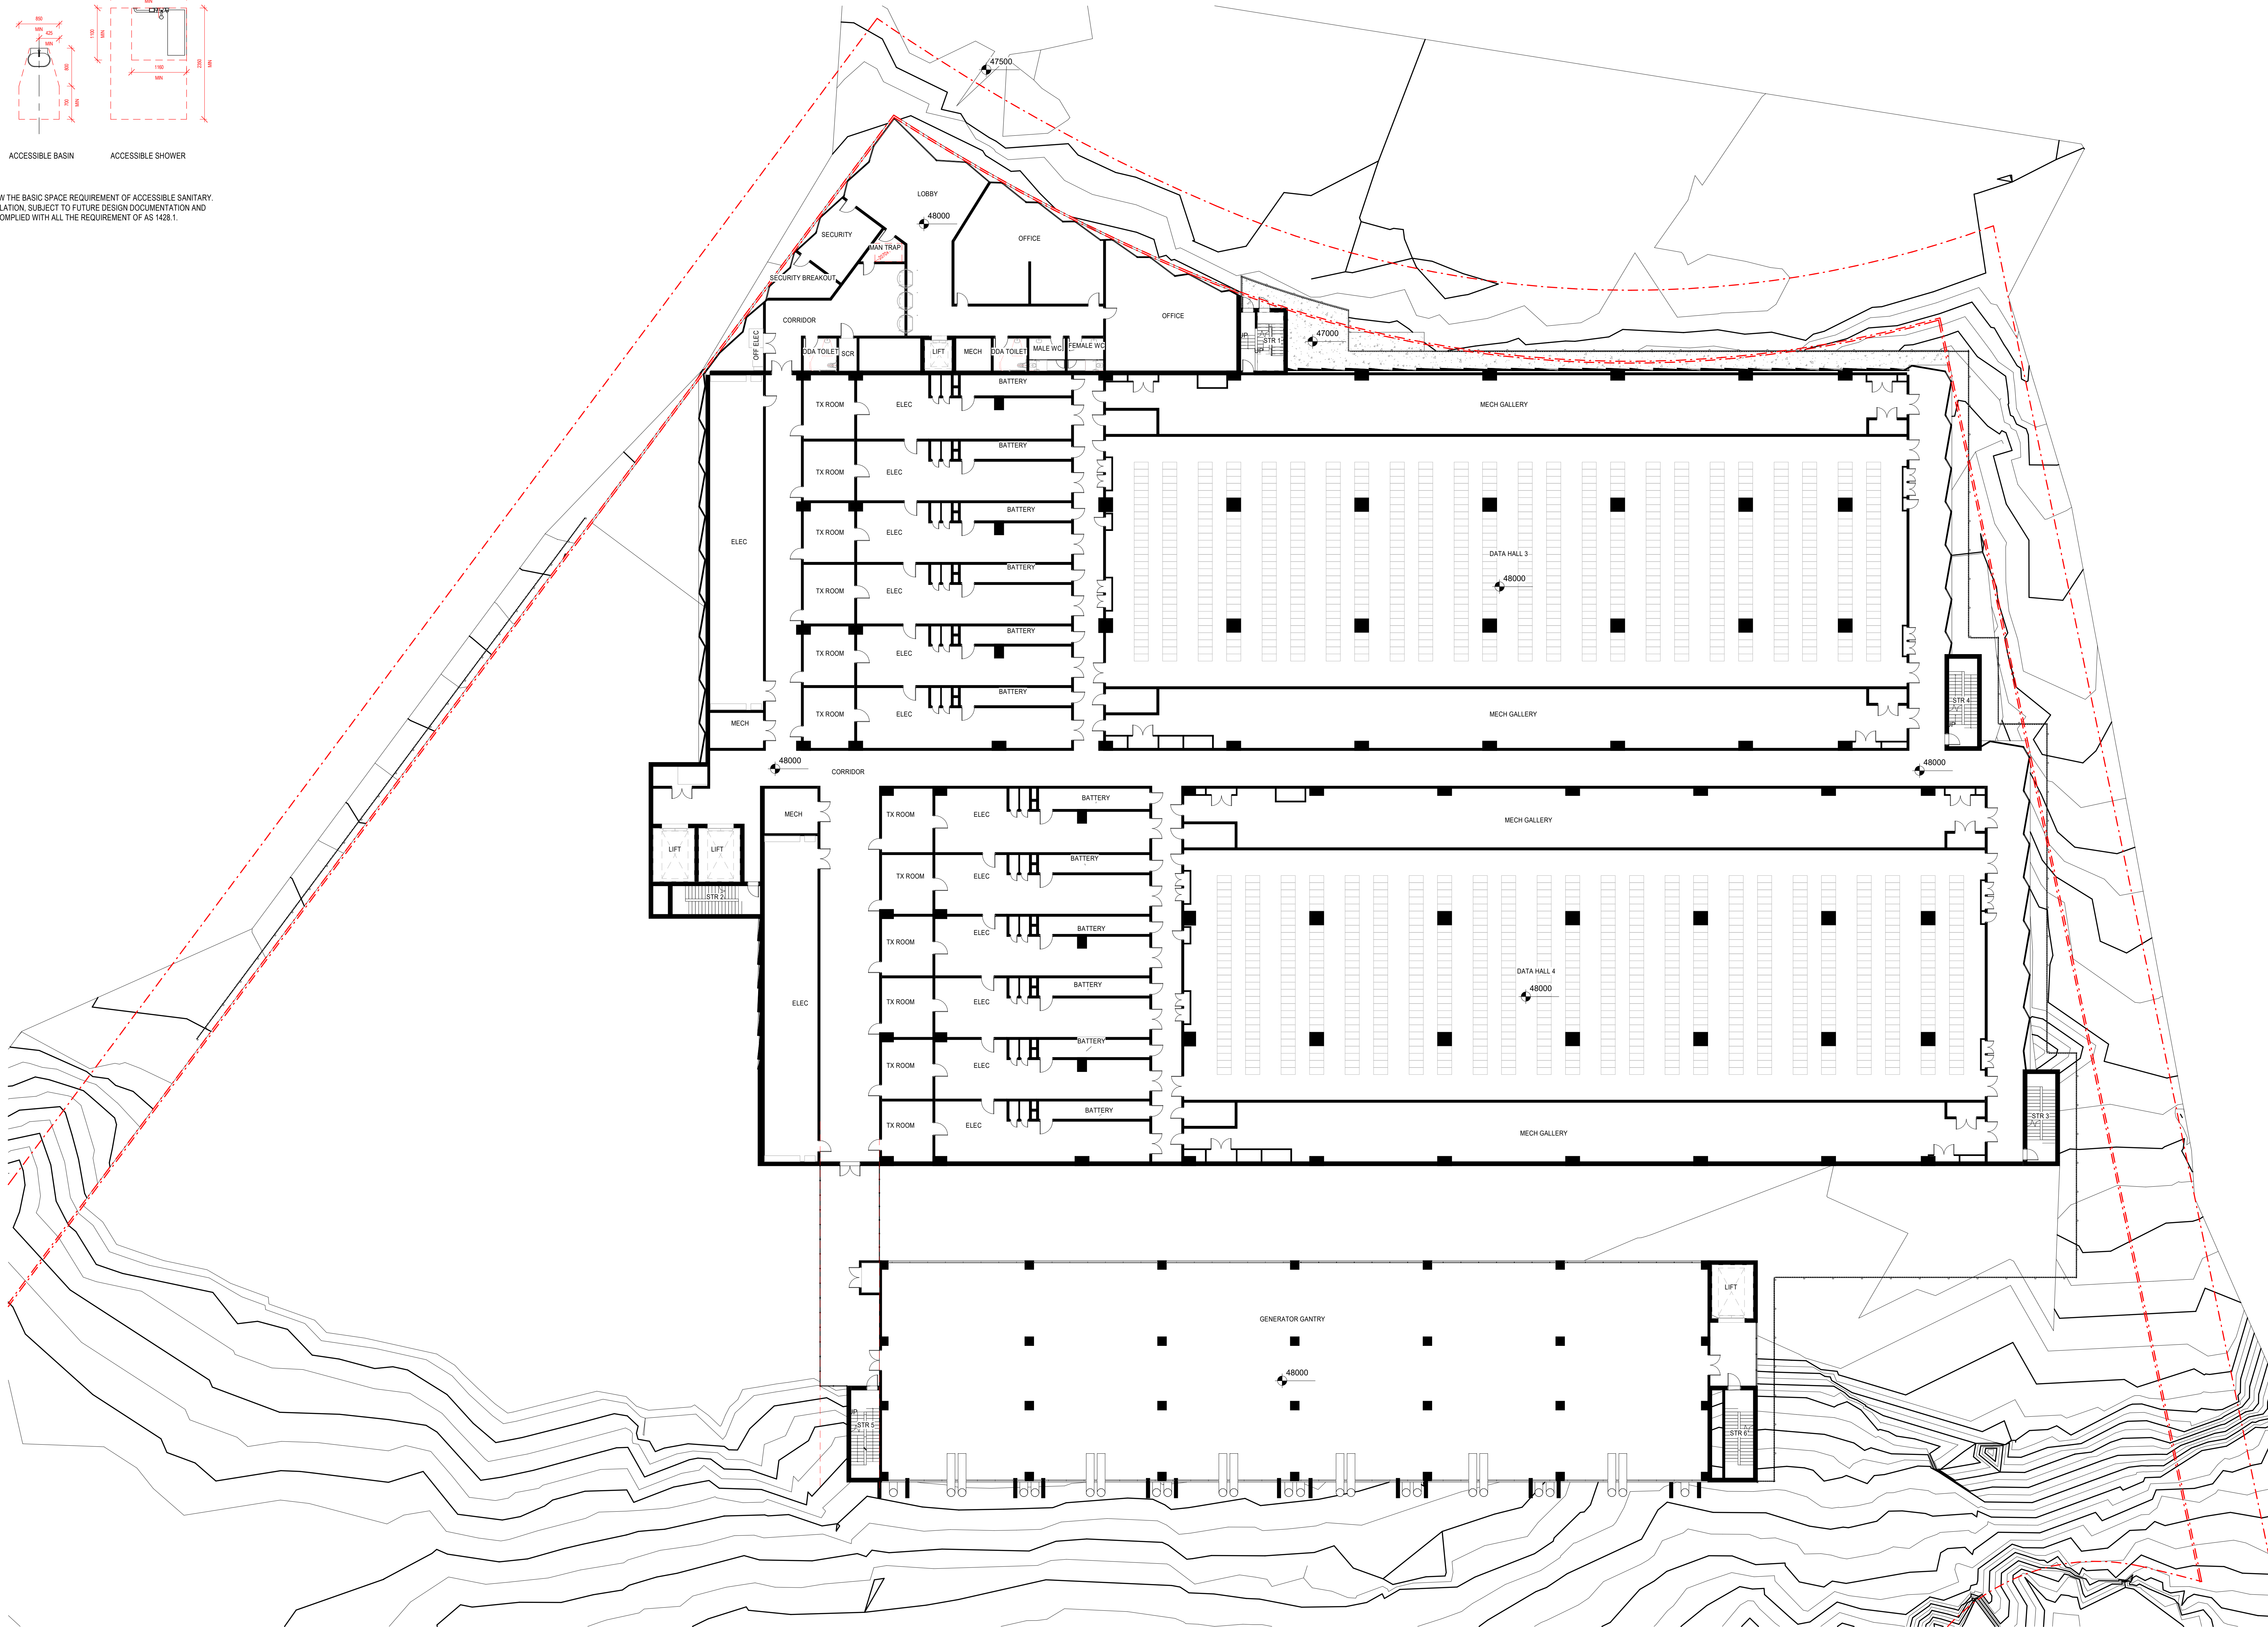

VERTICAL TRANSPORTATION LEGEND

- LIFT 1: DATA HALL GOODS LIFT, MRL 1
LIFT 2: DATA HALL GOODS LIFT, LMR 2
LIFT 3: GENERATOR GENTRY GOODS LIFT, MRL 3
LIFT 4: OFFICE PASSENGER LIFT, MRL 4

1 DA LEVEL 02
1:200

 

Issue	Date	Description
1	14.11.2025	FOR INFORMATION
2	25.11.2025	FOR INFORMATION

Notes

Key Plan

Project Manager



Construction Manager

Client



+61 2 8069 8000
LEVEL 02
68 PITT STREET
SYDNEY NSW 2000 AUSTRALIA

GREENBOX ARCHITECTURE PTY LTD
ABN: 79 139 779 098
ISO 9001 CERTIFIED QUALITY SYSTEM

- Use written dimensions only
- Do not scale from drawing
- Contractors shall confirm all dimensions on-site prior to commencing any work or producing any shop drawings
- All materials to be used in accordance with the manufacturer's specifications and instructions and shall comply with the relevant Australian Standards
- Copyright of this drawing and design remain the property of Greenbox Architecture Pty Ltd
- Nominated Architect - Gerard Page, NSW reg No 7247, Vic reg No 17864, QLD reg No 4536

Client
ISPT

Project
JULIUS AVENUE DATA CENTRE
6-8 JULIUS AVENUE

Scale
As Indicated

Checked By
AD

Approved By
AD

Job Number
240089

Scale Bar
1:200


Sheet
A0

Project Status
PRELIMINARY


Drawing Title
LEVEL 02 PLAN

Drawing Number
101201

Issue
2

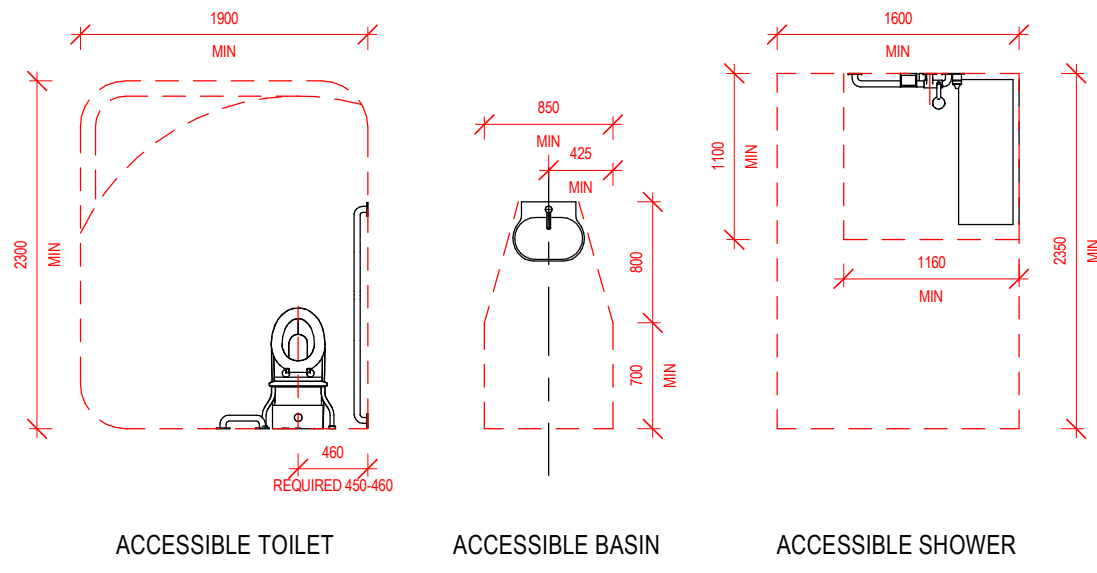


NOTE:
THE DIAGRAMS INDICATIVELY SHOW THE BASIC SPACE REQUIREMENT OF ACCESSIBLE SANITARY.
FOR FINAL SELECTION AND INSTALLATION, SUBJECT TO FUTURE DESIGN DOCUMENTATION AND
SPECIFICATION ALL NEED TO BE COMPLIED WITH ALL THE REQUIREMENT OF AS 1428.1.

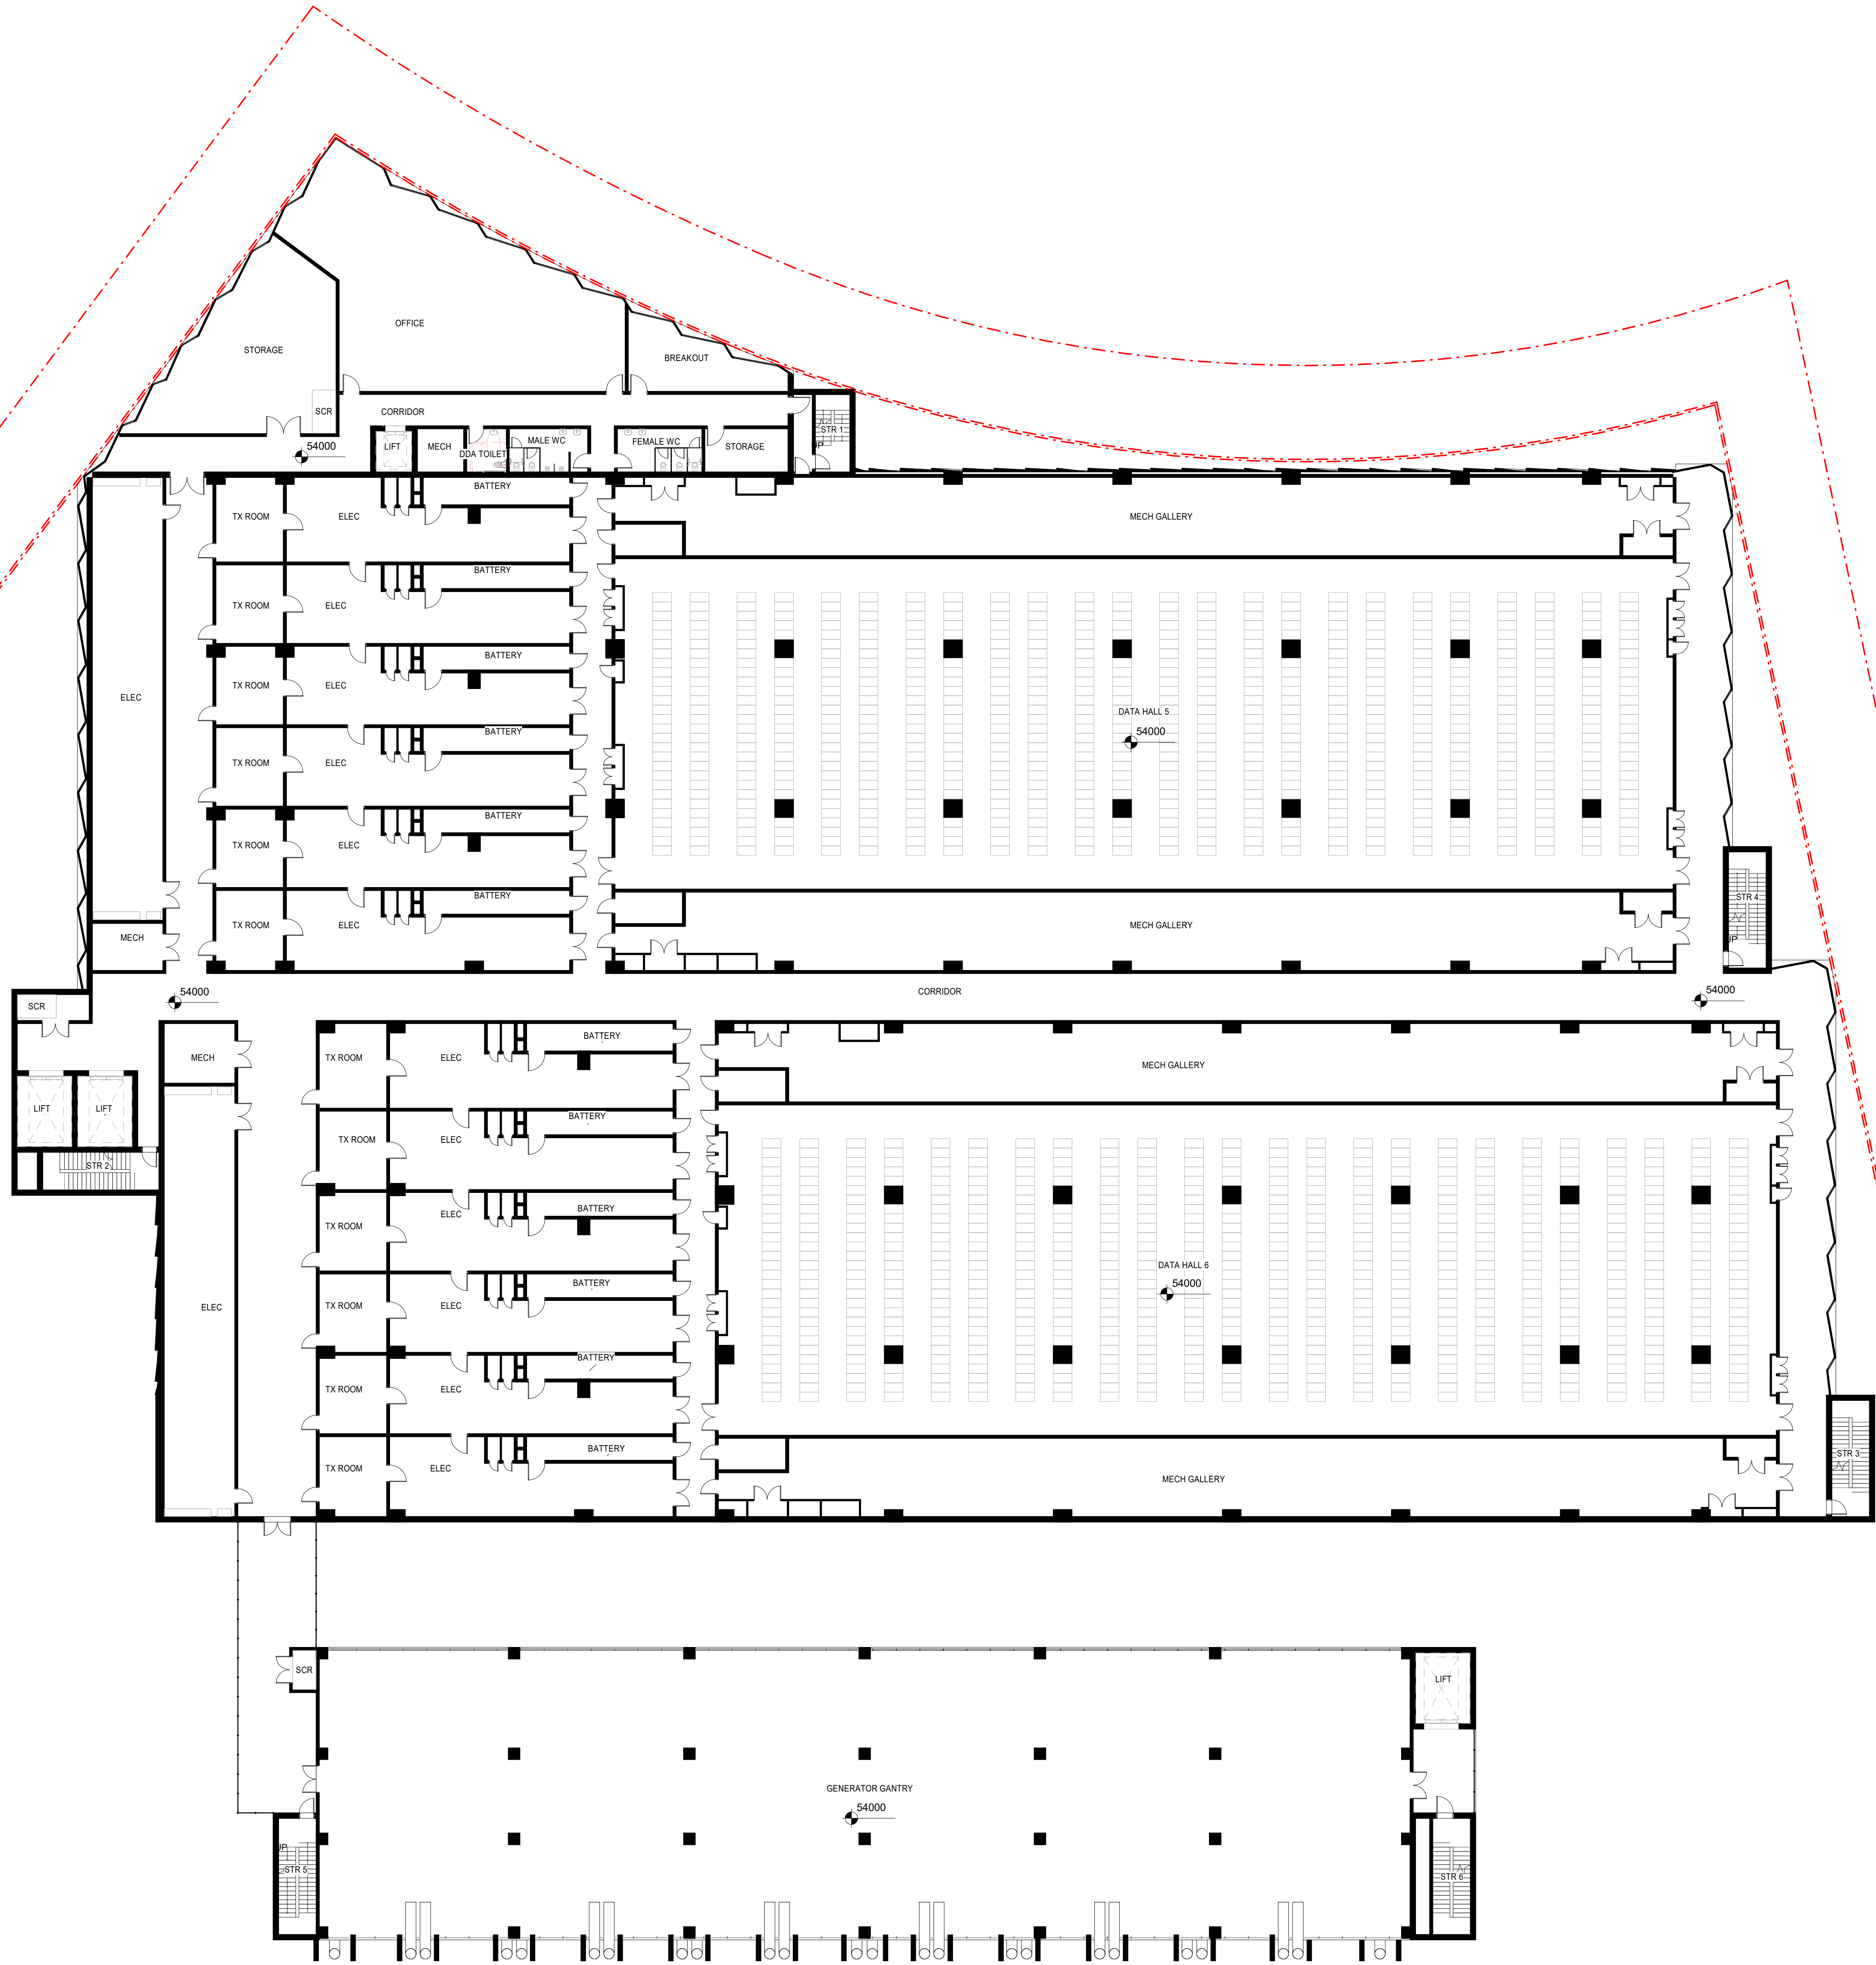

VERTICAL TRANSPORTATION LEGEND

- LIFT 1: DATA HALL GOODS LIFT, MRL 1
LIFT 2: DATA HALL GOODS LIFT, LMR 2
LIFT 3: GENERATOR GENTRY GOODS LIFT, MRL 3
LIFT 4: OFFICE PASSENGER LIFT, MRL 4

1 DA LEVEL 03
1:200

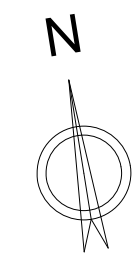

Issue	Date	Description
1	14.11.2025	FOR INFORMATION
2	25.11.2025	FOR INFORMATION

Notes

Key Plan

Project Manager



Construction Manager

Client



+61 2 8069 8000
LEVEL 12
68 PITT STREET
SYDNEY NSW 2000 AUSTRALIA

GREENBOX ARCHITECTURE PTY LTD
ABN: 79 139 779 098
ISO 9001 CERTIFIED QUALITY SYSTEM

- Use written dimensions only
- Do not scale from drawing
- Contractors shall confirm all dimensions on-site prior to commencing any work or producing any shop drawings
- All materials to be used in accordance with the manufacturer's specifications and instructions and shall comply with the relevant Australian Standards
- Copyright of this drawing and design remain the property of Greenbox Architecture Pty Ltd
- Nominated Architect - Gerard Page, NSW reg No 72427, Vic reg No 17864, QLD reg No 4536

Client

ISPT

Project
JULIUS AVENUE DATA CENTRE
6-8 JULIUS AVENUE

Scale

As Indicated

Drawn By
AD

Checked By
AD

Approved By
AD

Job Number
240089

Sheet

As Indicated



Project Status
PRELIMINARY

Drawing Title
LEVEL 03 PLAN

Drawing Number
101301

Issue
2


Scale Bar
0 1 2 3 5 10m

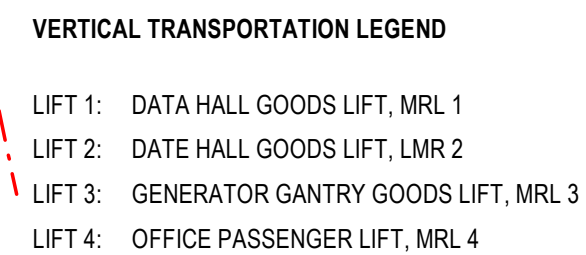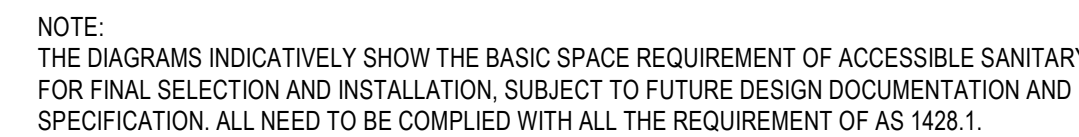


1 DA LEVEL 04
1 : 200



Issue 1	Date 25.11.2025	Description FOR INFORMATION	Notes	Key Plan	Project Manager 	Client 	• Use written dimensions only • Do not scale from drawing • Contractors shall confirm all dimensions on-site prior to commencing any work or producing any shop drawings • All materials to be used in accordance with the manufacturer's specifications and instructions and shall comply with the relevant Australian Standards • Copyright of this drawing and design remain the property of Greenbox Architecture Pty Ltd • Nominated Architect - Gerard Page NSW reg No 7247, Vic reg No 77664, QLD reg No 4538	Client ISPT Scale As Indicated Sheet A0 Scale Bar 1:200 Drawn By AD Project JULIUS AVENUE DATA CENTRE Approved By AD 6-8 JULIUS AVENUE Project Status PRELIMINARY Drawing Title LEVEL 04 PLAN Job Number 240089 Drawing Number 101401 Issue 1
					Construction Manager	#E1 2 808 8930 LEVEL Z2 88 PITT STREET SYDNEY NSW 2000 AUSTRALIA	GREENBOX ARCHITECTURE PTY LTD ABN: 79 138 779 058 ISO 9001 CERTIFIED QUALITY SYSTEM	

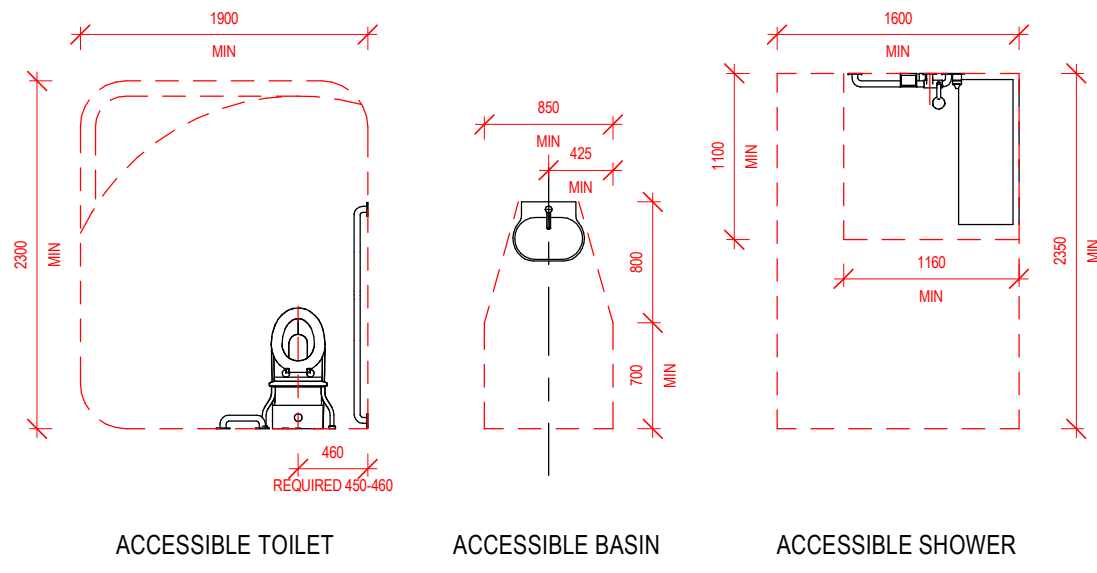


NOTE:
THE DIAGRAMS INDICATIVELY SHOW THE BASIC SPACE REQUIREMENT OF ACCESSIBLE SANITARY.
FOR FINAL SELECTION AND INSTALLATION, SUBJECT TO FUTURE DESIGN DOCUMENTATION AND
SPECIFICATION ALL NEED TO BE COMPLIED WITH ALL THE REQUIREMENT OF AS 1428.1.

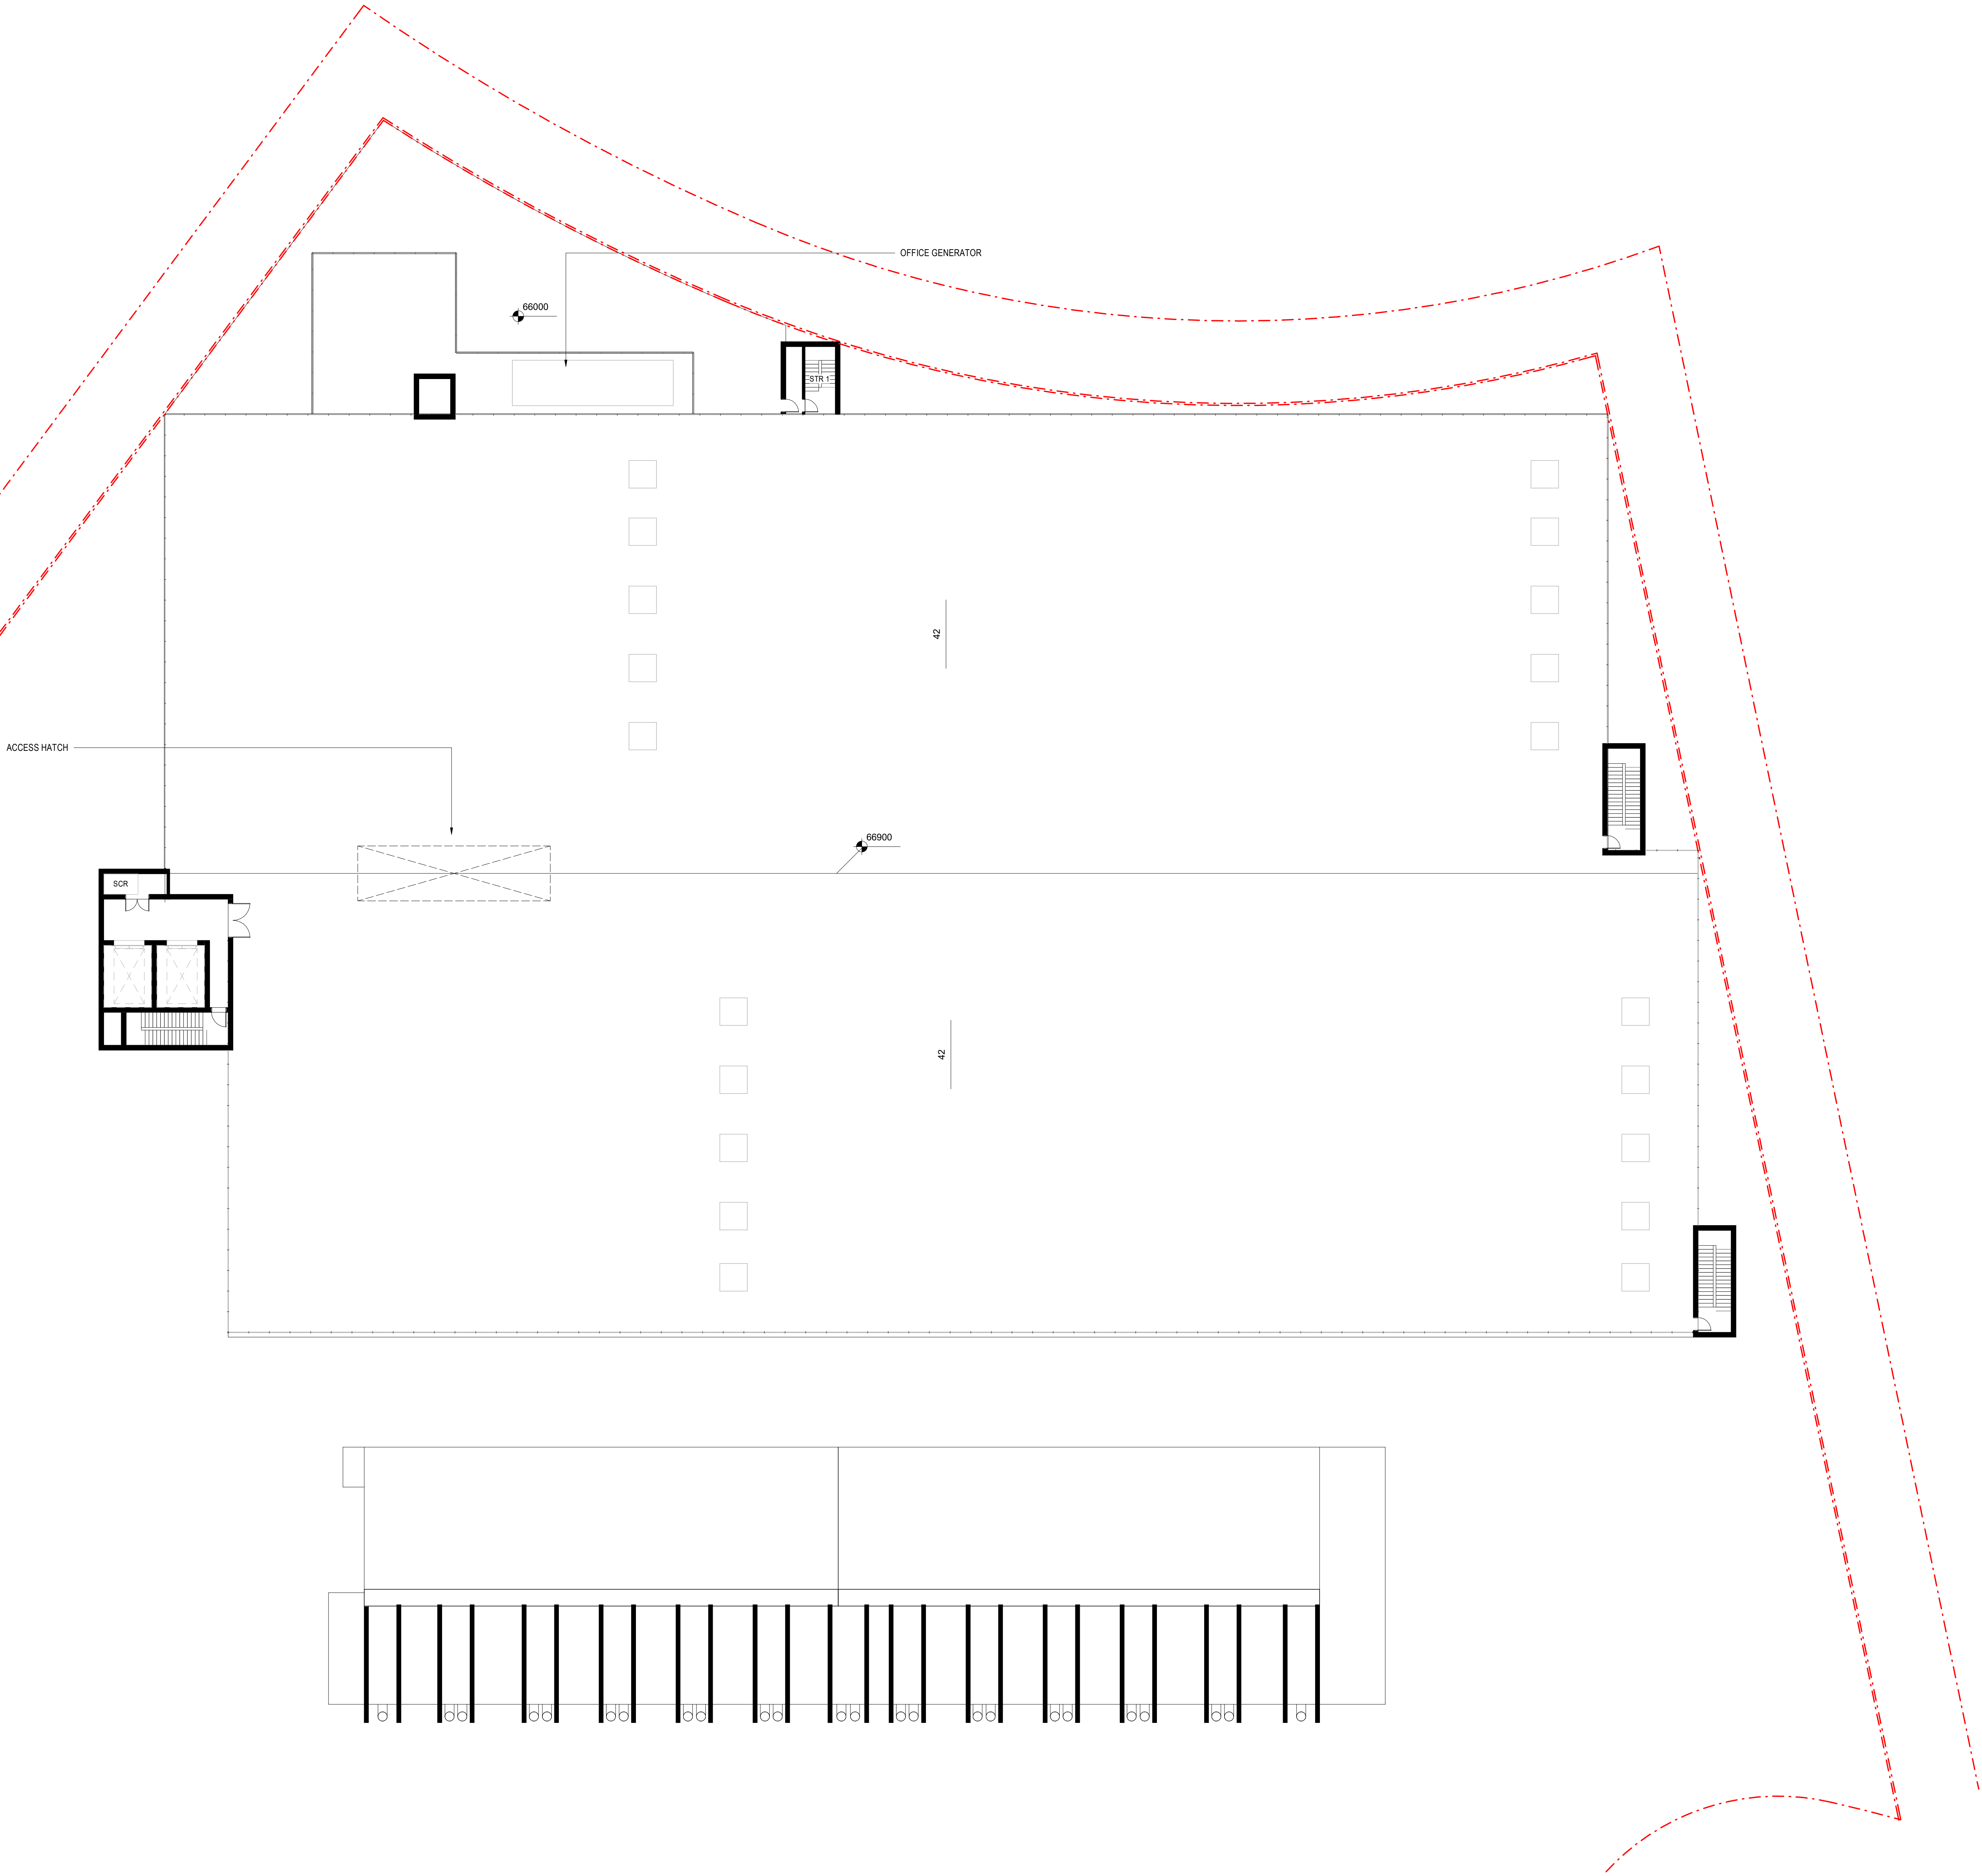


VERTICAL TRANSPORTATION LEGEND

- LIFT 1: DATA HALL GOODS LIFT, MRL 1
LIFT 2: DATA HALL GOODS LIFT, LMR 2
LIFT 3: GENERATOR GANTRY GOODS LIFT, MRL 3
LIFT 4: OFFICE PASSENGER LIFT, MRL 4

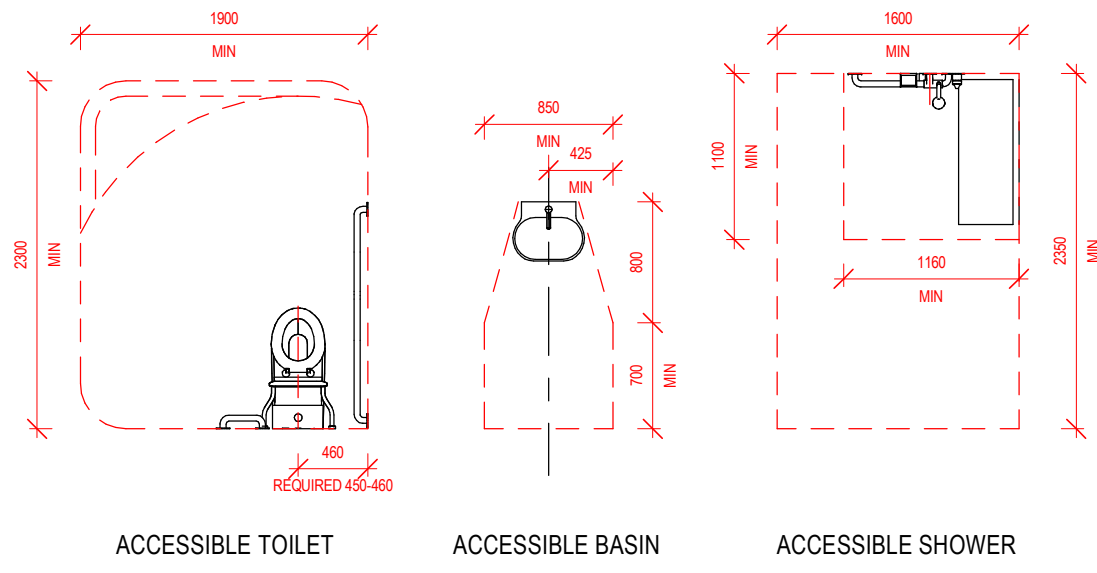

NOTE:
THE DIAGRAMS INDICATIVELY SHOW THE BASIC SPACE REQUIREMENT OF ACCESSIBLE SANITARY.
FOR FINAL SELECTION AND INSTALLATION, SUBJECT TO FUTURE DESIGN DOCUMENTATION AND
SPECIFICATION ALL NEED TO BE COMPLIED WITH ALL THE REQUIREMENT OF AS 1428.1.

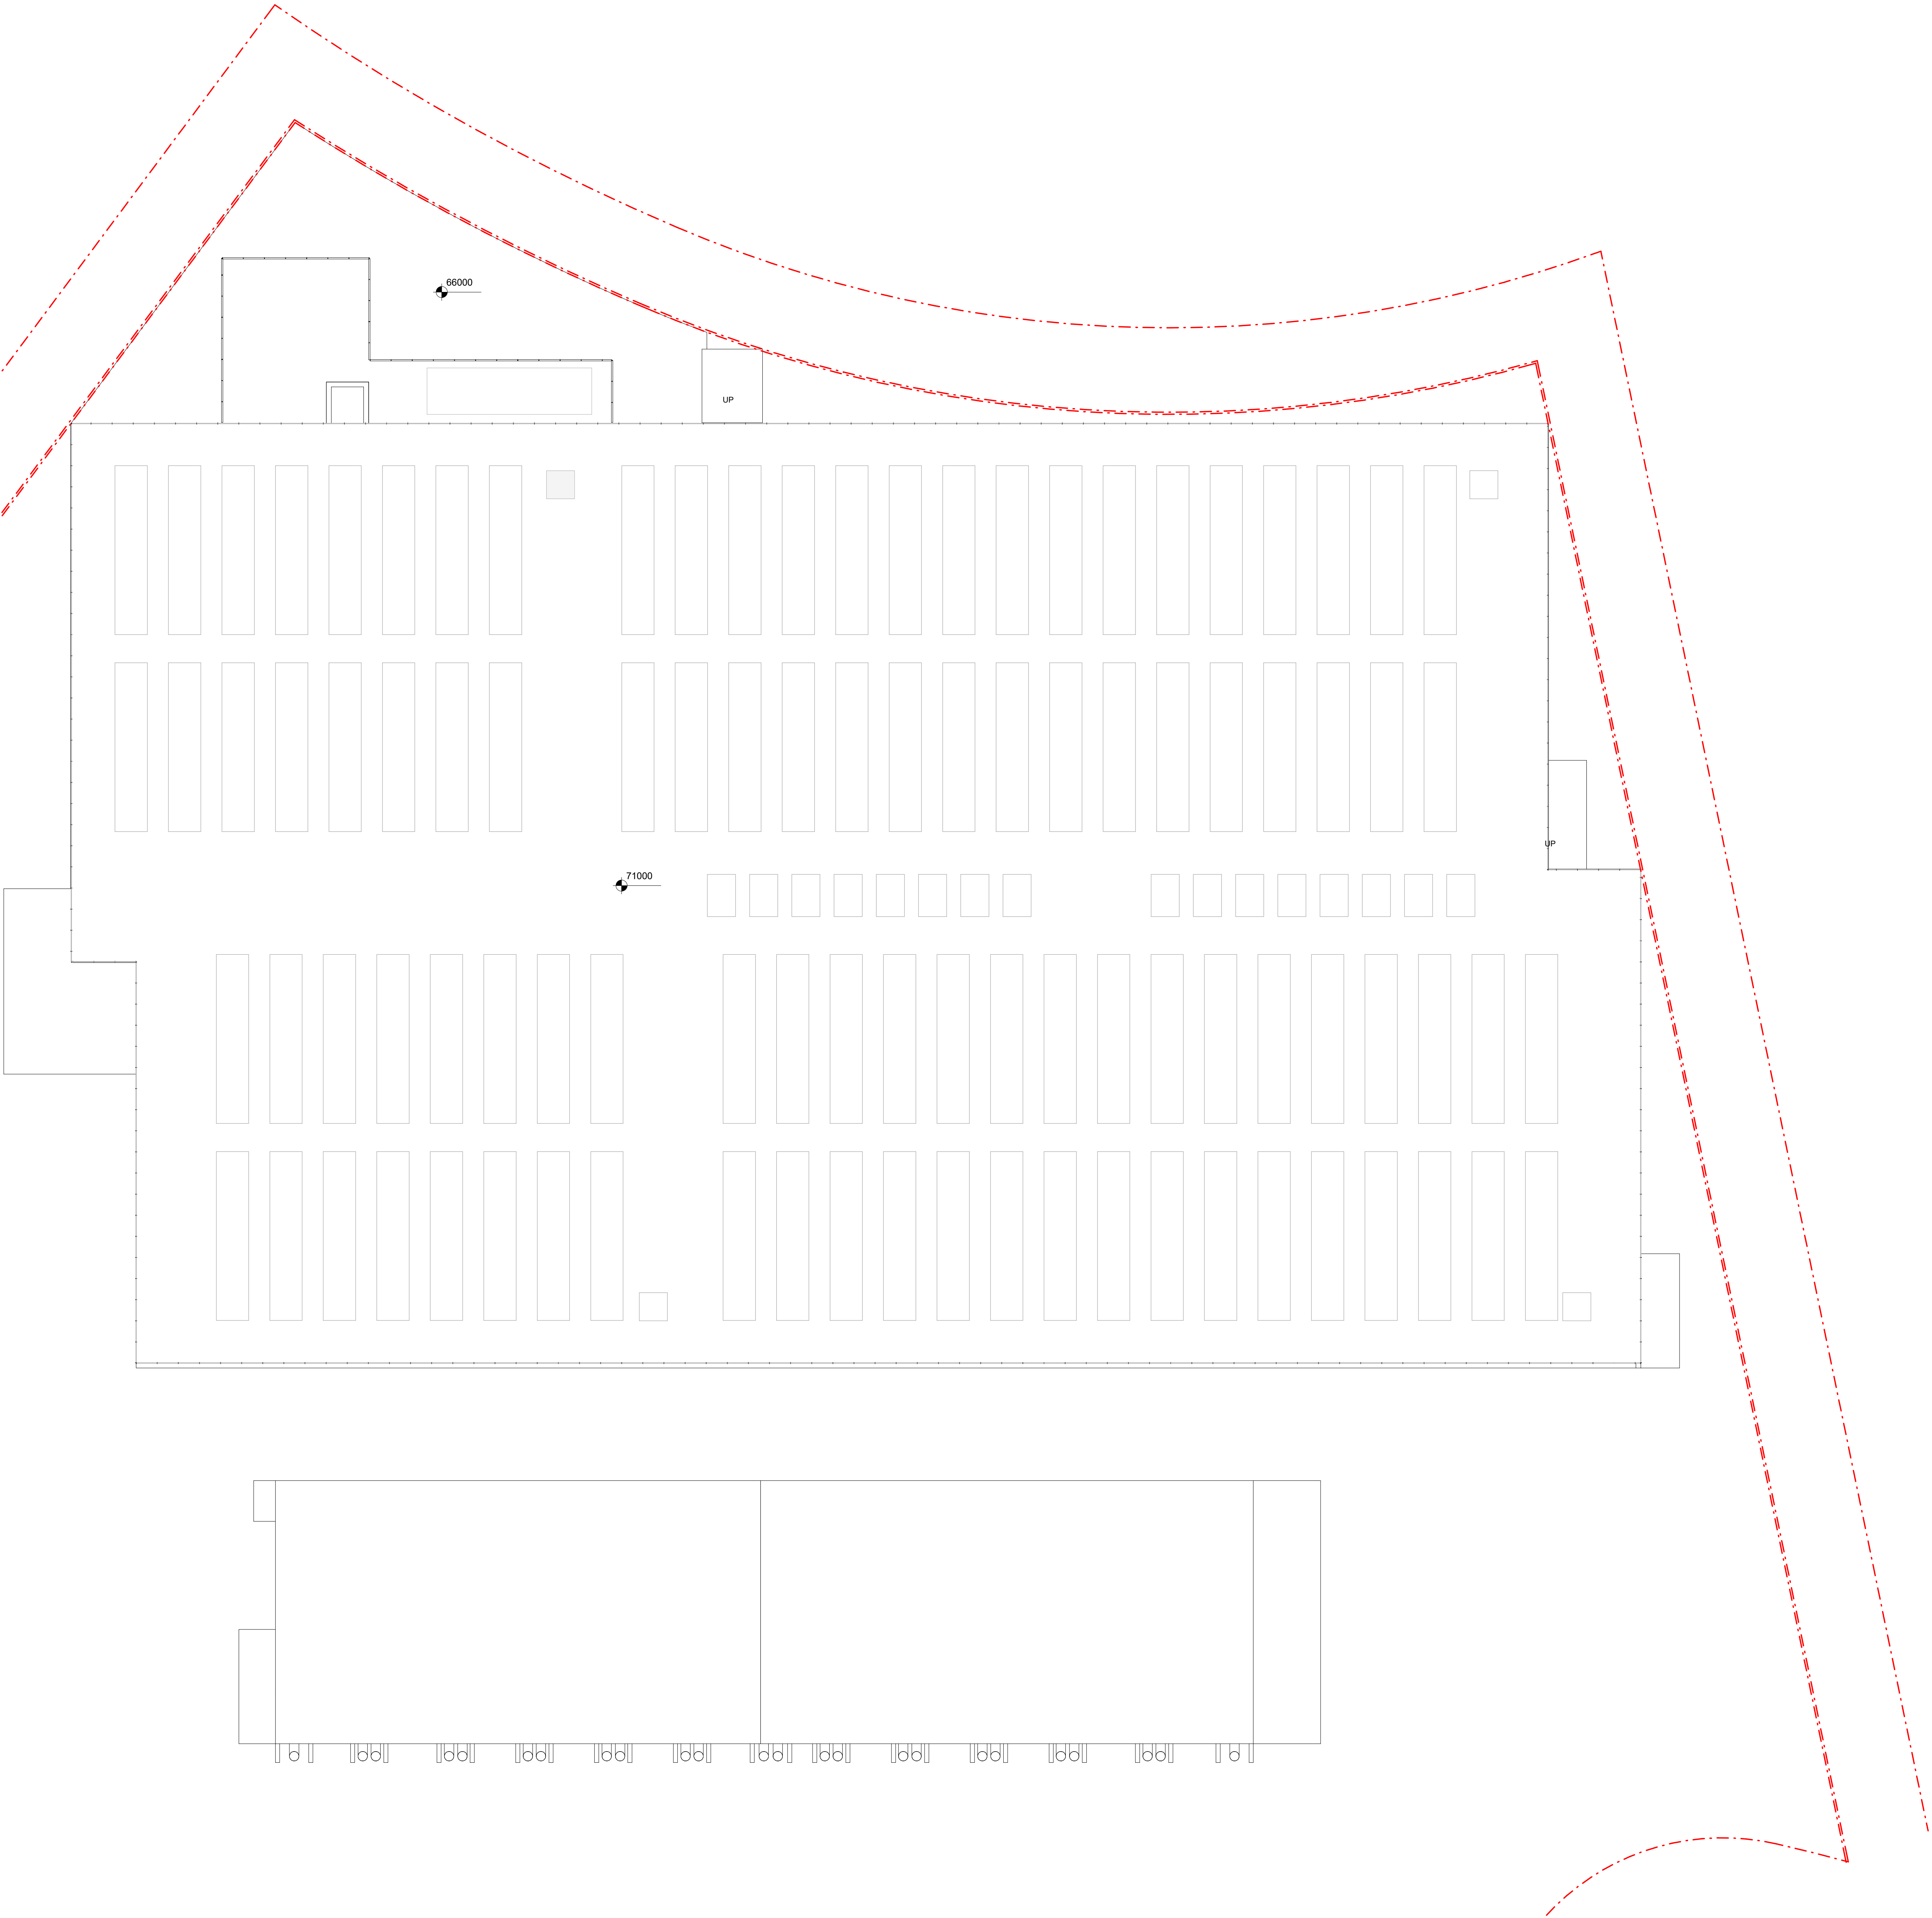

1 DA LEVEL 06
1:200

	Issue	Date	Description	Notes	Key Plan	Project Manager 	Client 	 +61 2 8069 8000 LEVEL 12 68 PITT STREET SYDNEY NSW 2000 AUSTRALIA GREENBOX ARCHITECTURE PTY LTD ABN: 79 139 779 098 ISO 9001 CERTIFIED QUALITY SYSTEM	- Use written dimensions only - Do not scale from drawing - Contractors shall confirm all dimensions on-site prior to commencing any work or producing any shop drawings - All materials to be used in accordance with the manufacturer's specifications and instructions and shall comply with the relevant Australian Standards - Copyright of this drawing and design remain the property of Greenbox Architecture Pty Ltd - Nominated Architect - Gerard Page, NSW reg No 7247, Vic reg No 17864, QLD reg No 4538	Client ISPT	Scale As indicated	Sheet A0	Scale Bar 1:200 0 1 2 3 5 10m
	2	14.11.2025	FOR INFORMATION							Project Status PRELIMINARY	Checked By AD	Drawing Title LEVEL 06 PLAN	Job Number 240089