

GENERAL NOTES



DO NOT SCALE FROM THIS DRAWING

CONFIRM ALL DIMENSIONS AND SETOUTS ON SITE
PRIOR TO MANUFACTURE & INSTALLATION

ALL WORK IN ACCORDANCE WITH
RELEVANT AUSTRALIAN STANDARDS

TO BE READ IN CONJUNCTION WITH
ENGINEERS DOCUMENTS

LEGEND

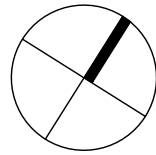 

- EXISTING TURF & SOFT LANDSCAPING ZONES
- PROPOSED TURF
- PROPOSED SOFT LANDSCAPING
- PROPOSED SOFTFALL
- PROPOSED HARD LANDSCAPING
- EXISTING BUILT FORM AND ROADS
- EXISTING BUILDINGS
- EXISTING GRAVEL ROAD
- PROPOSED ROADWAY
- METAL DECK ROOFING
- POLYCARBONATE ROOFING
- LIGHTWEIGHT
- GLAZING
- BRICK FACE
- EXISTING TREES
- PROPOSED TREES

01 25.07.17
SSDA SUBMISSION

Rev Date
Description

sydney Level 2, 79 Myrtle St
Chippendale 2008
Nominated Architect: Gerard Reinmuth 6629
T 02 9279 2226
F 02 9279 2227

hobart 181 Elizabeth St
Hobart 7000
Nominated Architect: Scott Balmforth 564
T 03 6234 6372
F 03 6231 4939

TERROIR

Project:
ROUSE HILL ANGLICAN COLLEGE
MASTERPLAN 2016

Drawing Description:
PROPOSED SENIOR SCHOOL
SECOND FLOOR PLAN

Drawn by: AM Checked by: TD Scale:1:200@A1

PROJECT NO: DWG NO: REV NO:
14301 MP-SS-10-03 01

Drawing Status: SSDA



GENERAL NOTES



DO NOT SCALE FROM THIS DRAWING

CONFIRM ALL DIMENSIONS AND SETOUTS ON SITE
PRIOR TO MANUFACTURE & INSTALLATION

ALL WORK IN ACCORDANCE WITH
RELEVANT AUSTRALIAN STANDARDS

TO BE READ IN CONJUNCTION WITH
ENGINEERS DOCUMENTS

LEGEND

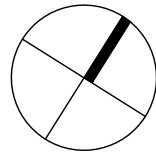 

- EXISTING TURF & SOFT LANDSCAPING ZONES
- PROPOSED TURF
- PROPOSED SOFT LANDSCAPING
- PROPOSED SOFTFALL
- PROPOSED HARD LANDSCAPING
- EXISTING BUILT FORM AND ROADS
- EXISTING BUILDINGS
- EXISTING GRAVEL ROAD
- PROPOSED ROADWAY
- METAL DECK ROOFING
- POLYCARBONATE ROOFING
- LIGHTWEIGHT
- GLAZING
- BRICK FACE
- EXISTING TREES
- PROPOSED TREES

01 25.07.17
SSDA SUBMISSION

Rev	Date	Description
-----	------	-------------

sydney	Level 2, 79 Myrtle St Chippendale 2008 Nominated Architect: Gerard Reinmuth 6629 T 02 9279 2226 F 02 9279 2227
--------	--

hobart	181 Elizabeth St Hobart 7000 Nominated Architect: Scott Balmforth 564 T 03 6234 6372 F 03 6231 4939
--------	---

TERROIR

Project:
ROUSE HILL ANGLICAN COLLEGE
MASTERPLAN 2016


Drawing Description:
PROPOSED SENIOR SCHOOL
ROOF PLAN

Drawn by: AM Checked by: TD Scale:1:200@A1


PROJECT NO:	DWG NO:	REV NO:
14301	MP-SS-10-04	01

Drawing Status: SSDA




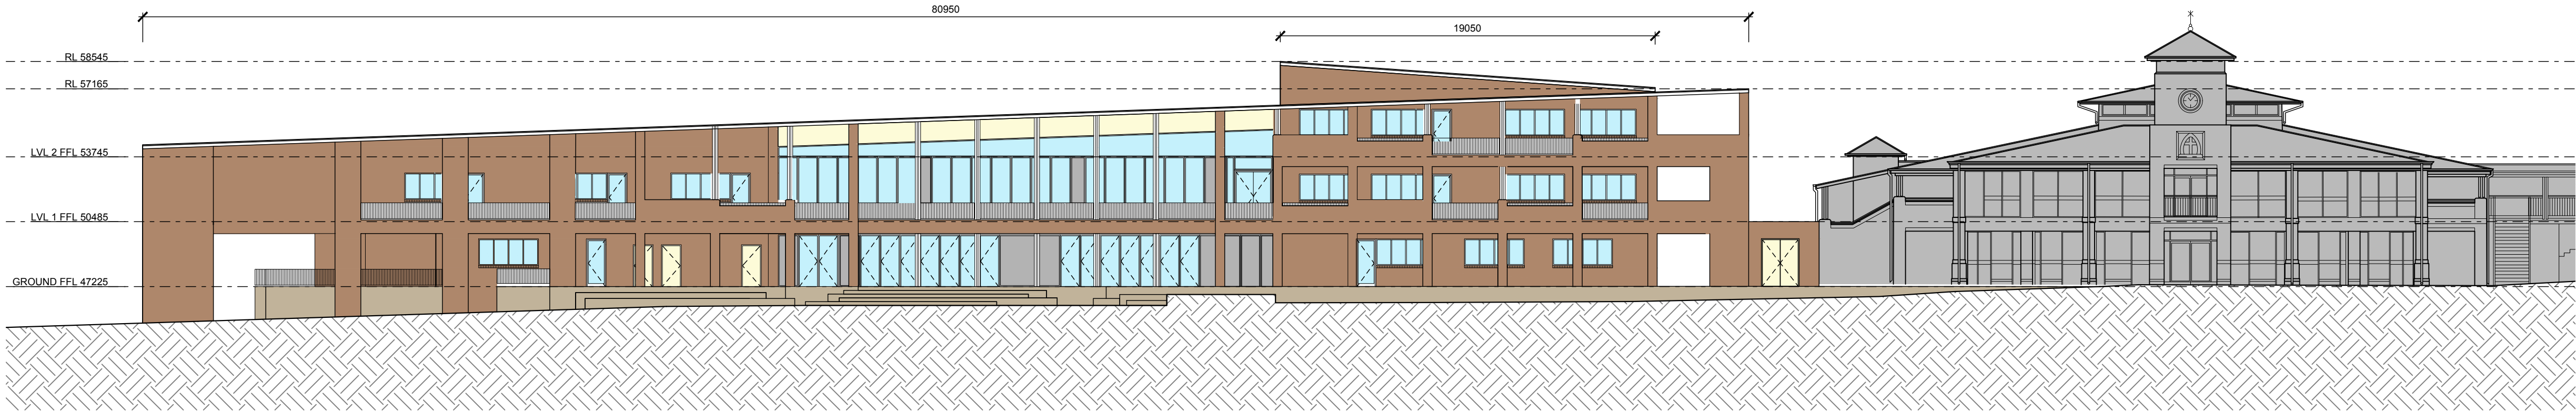


01 NORTH ELEVATION
SS-00-01 1:200 @ A1

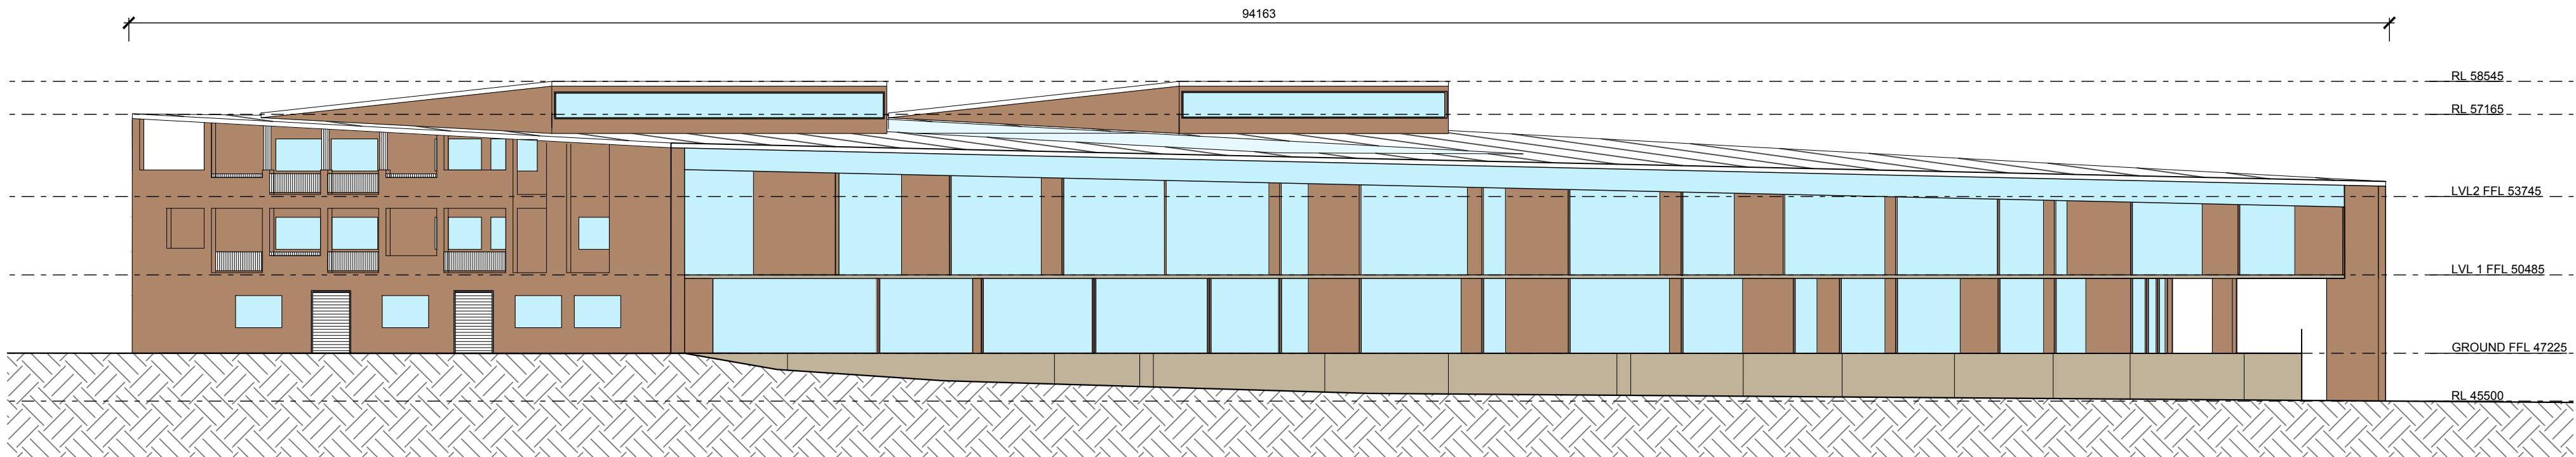

02 EAST ELEVATION
SS-00-01 1:200 @ A1

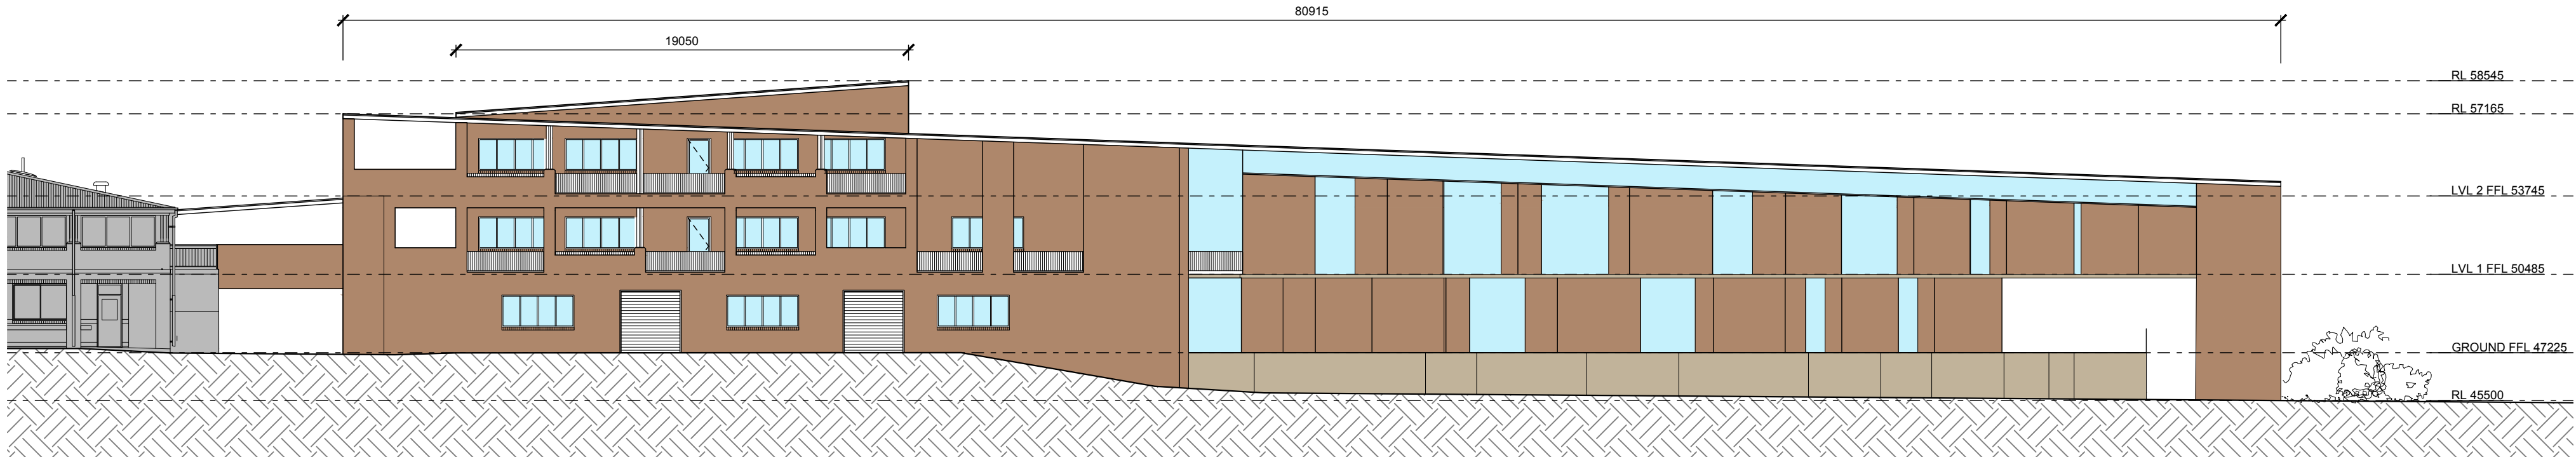

03 SOUTH ELEVATION
SS-00-01 1:200 @ A1

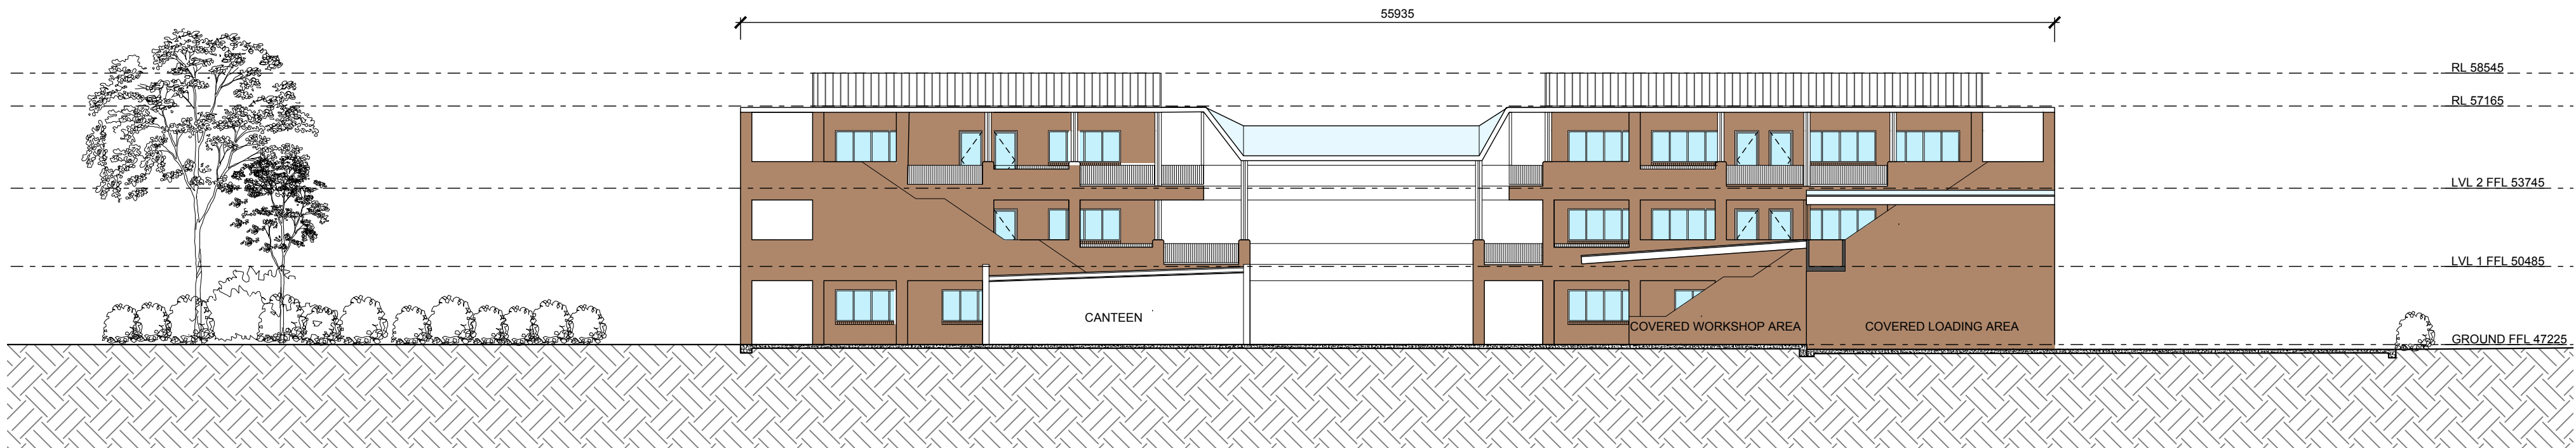

04 WEST ELEVATION
SS-00-01 1:200 @ A1

GENERAL NOTES

DO NOT SCALE FROM THIS DRAWING

CONFIRM ALL DIMENSIONS AND SETOUTS ON SITE
PRIOR TO MANUFACTURE & INSTALLATION

ALL WORK IN ACCORDANCE WITH
RELEVANT AUSTRALIAN STANDARDS

TO BE READ IN CONJUNCTION WITH
ENGINEERS DOCUMENTS

LEGEND



- EXISTING TURF & SOFT LANDSCAPING ZONES
- PROPOSED TURF
- PROPOSED SOFT LANDSCAPING
- PROPOSED SOFTFALL
- PROPOSED HARD LANDSCAPING
- EXISTING BUILT FORM AND ROADS
- EXISTING BUILDINGS
- EXISTING GRAVEL ROAD
- PROPOSED ROADWAY
- METAL DECK ROOFING
- POLYCARBONATE ROOFING
- LIGHTWEIGHT
- GLAZING
- BRICK FACE

01 25.07.17
SSDA SUBMISSION

Rev Date
Description

sydney Level 2, 79 Myrtle St
Chippendale 2008
Nominated Architect: Gerard Reinmuth 6629
T 02 9279 2226
F 02 9279 2227

hobart 181 Elizabeth St
Hobart 7000
Nominated Architect: Scott Balmforth 564
T 03 6234 6372
F 03 6231 4939

TERROIR

Project:
ROUSE HILL ANGLICAN COLLEGE
MASTERPLAN 2016

Drawing Description:
SENIOR SCHOOL ELEVATIONS

Drawn by: AM Checked by: TD Scale:1:200@A1

PROJECT NO: DWG NO: REV NO:
14301 MP-SS-20-00 01

Drawing Status:

SSDA

GENERAL NOTES



DO NOT SCALE FROM THIS DRAWING

CONFIRM ALL DIMENSIONS AND SETOUTS ON SITE
PRIOR TO MANUFACTURE & INSTALLATION


ALL WORK IN ACCORDANCE WITH
RELEVANT AUSTRALIAN STANDARDS

TO BE READ IN CONJUNCTION WITH
ENGINEERS DOCUMENTS


LEGEND

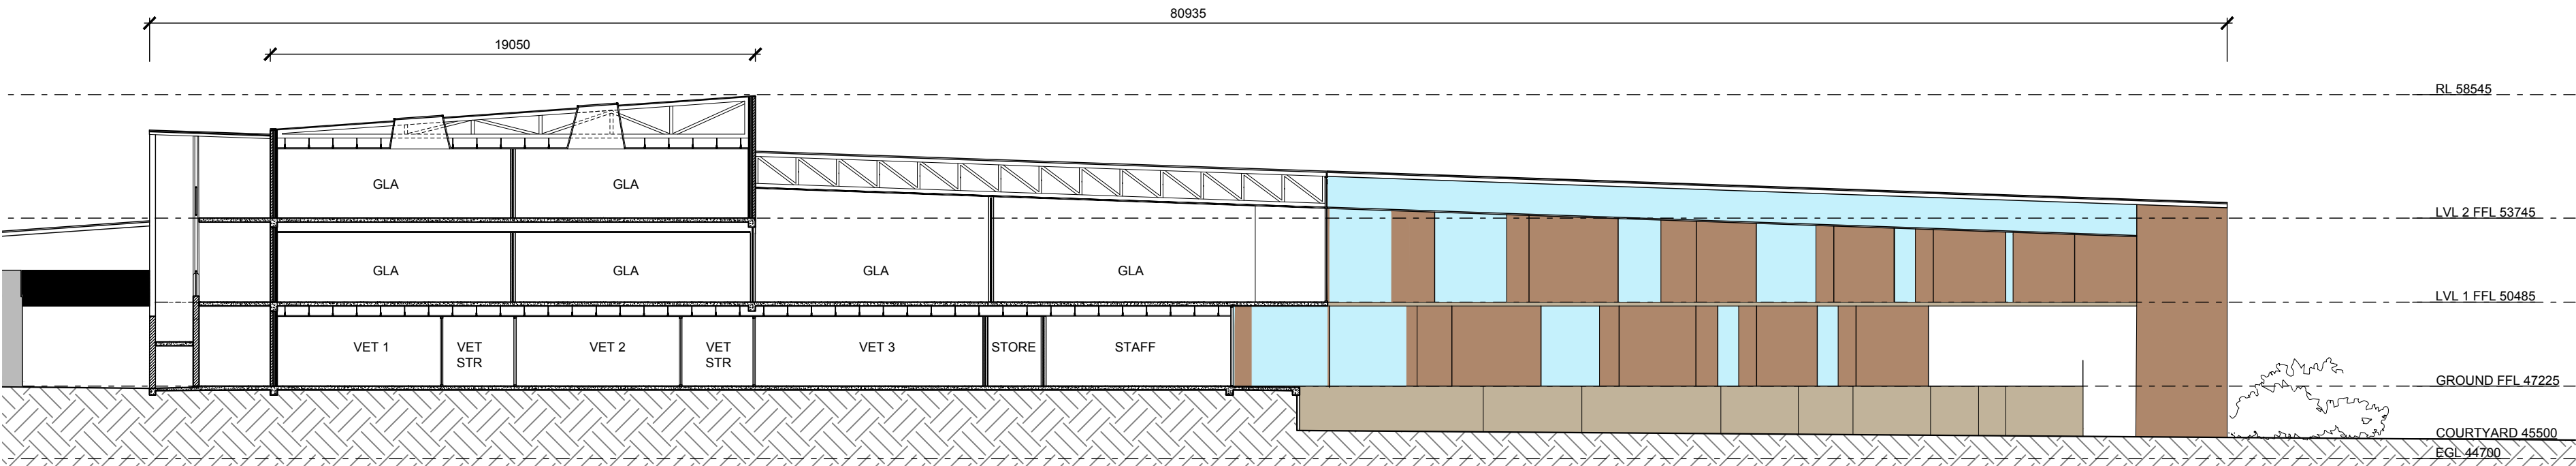 


01 SECTION 1
SS-10-01 1:200 @ A1

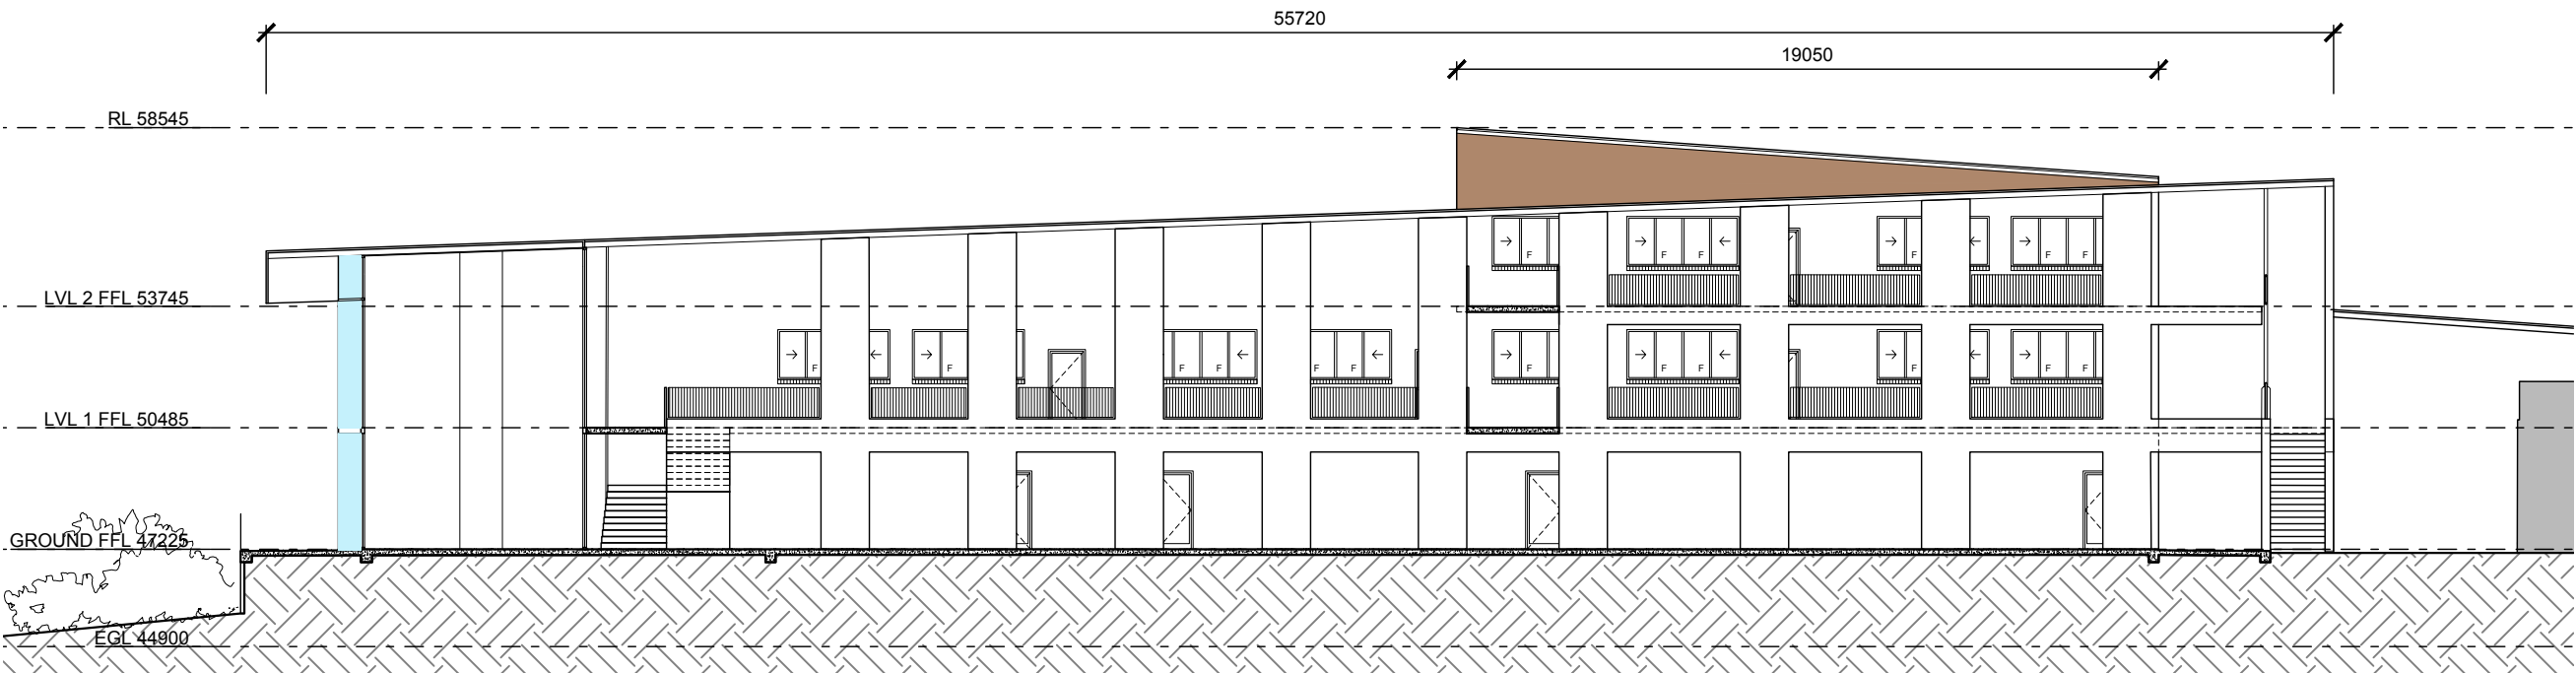


02 SECTION 2
SS-10-01 1:200 @ A1

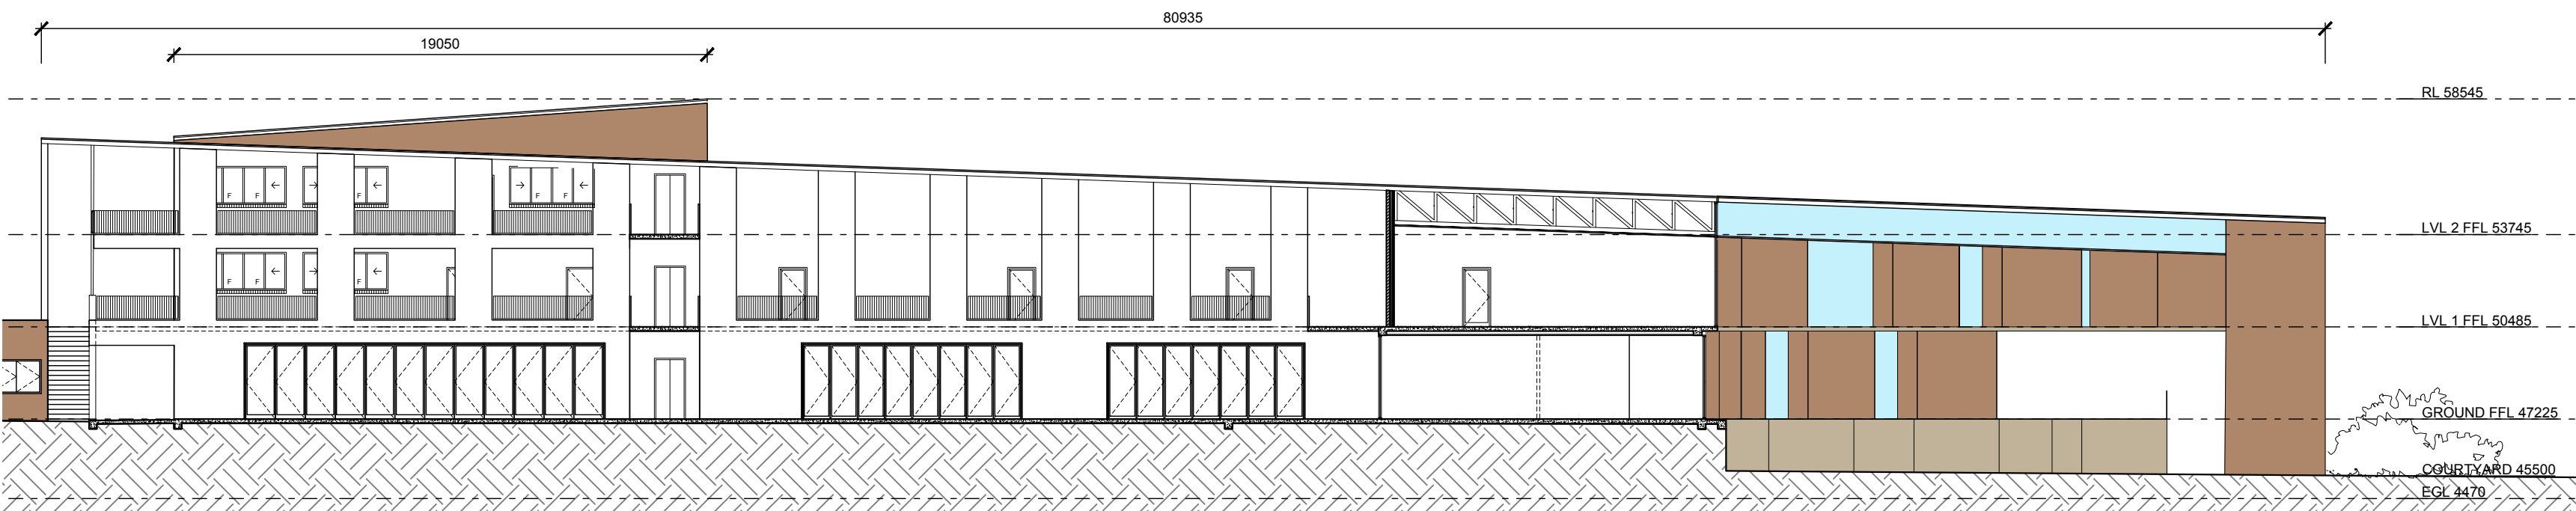


03 SECTION 3
SS-10-01 1:200 @ A1

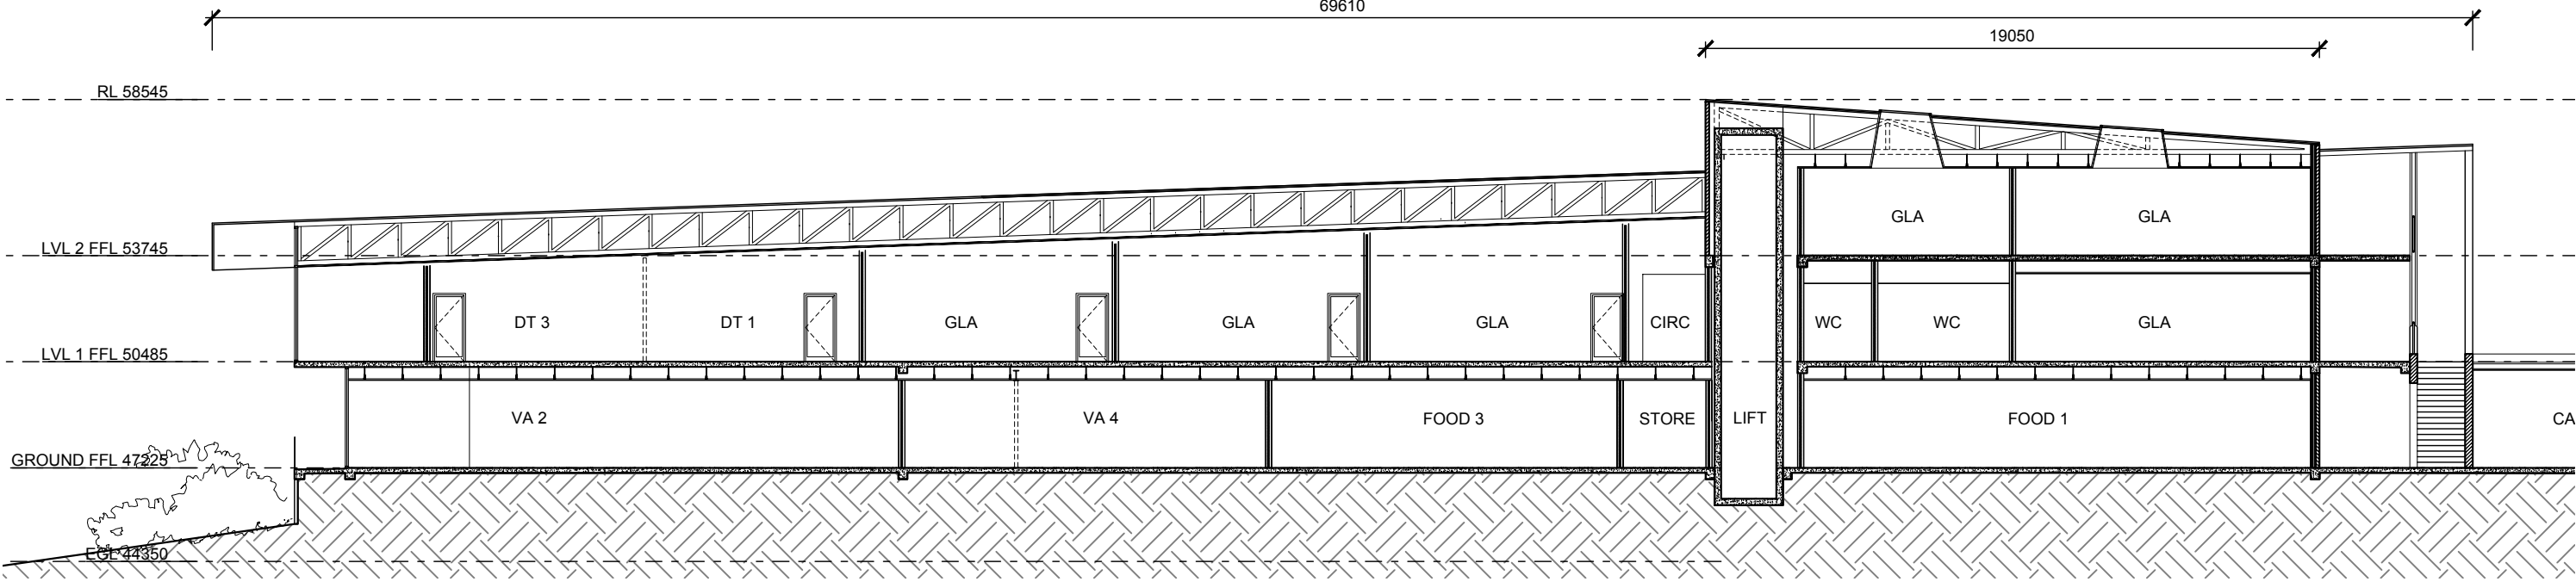

04 SECTION 4
SS-10-01 1:200 @ A1

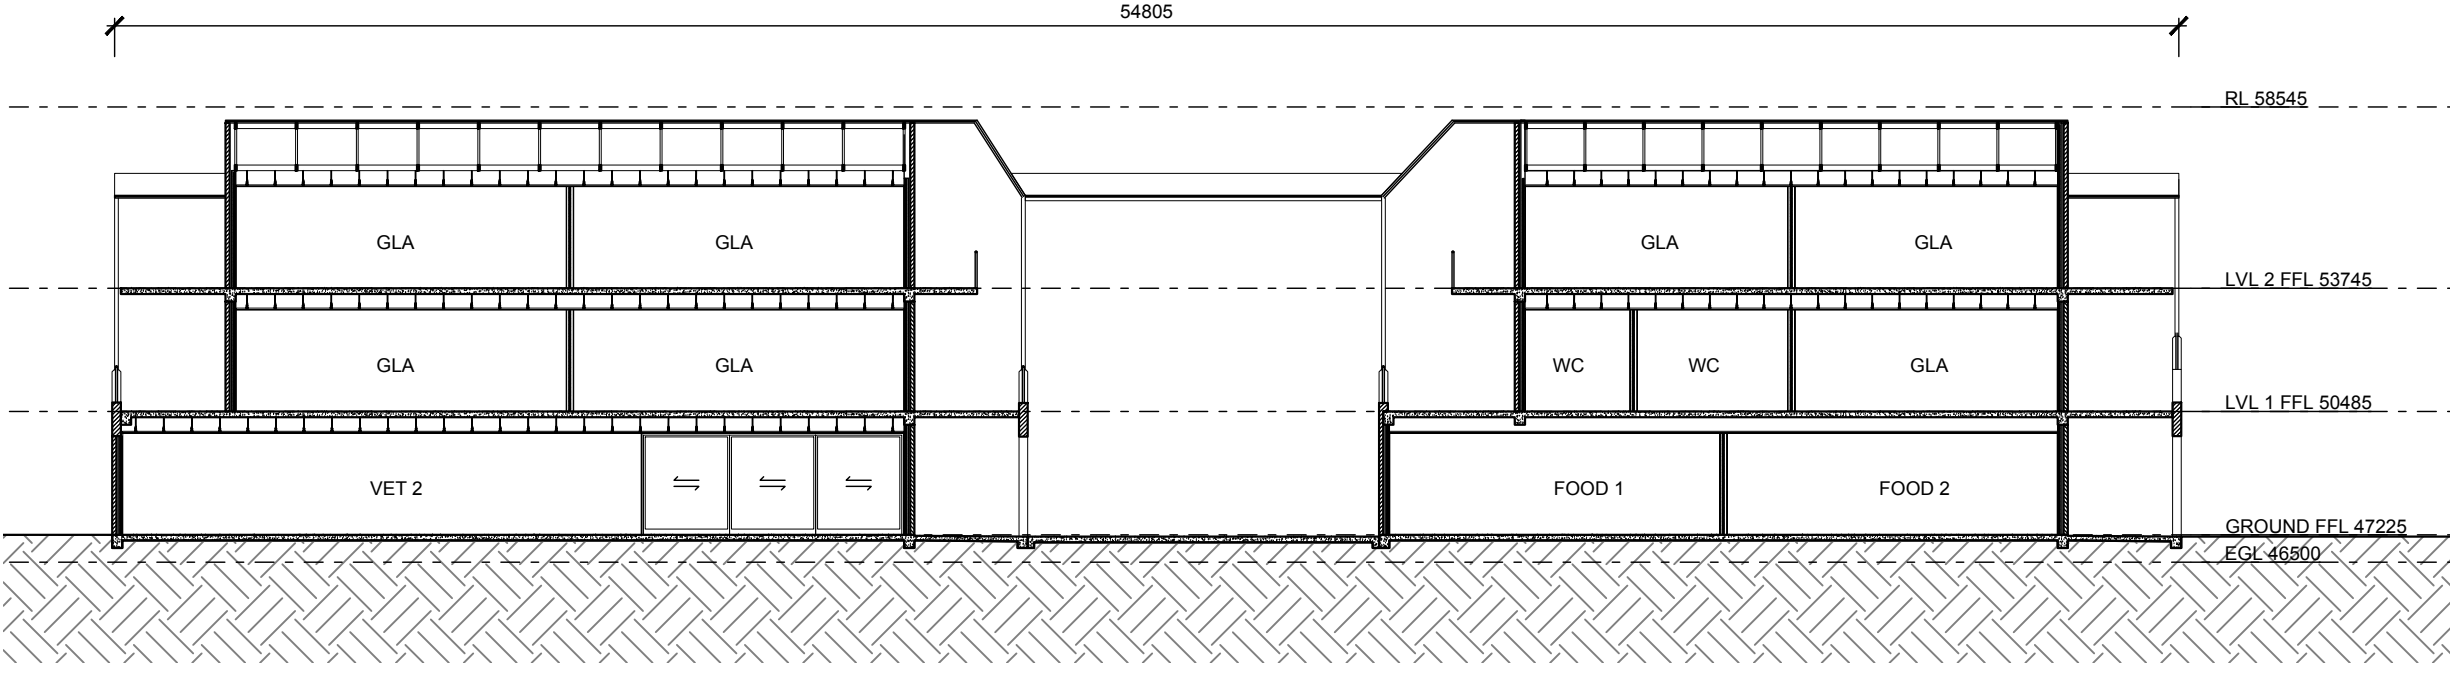

05 SECTION 5
SS-10-01 1:200 @ A1

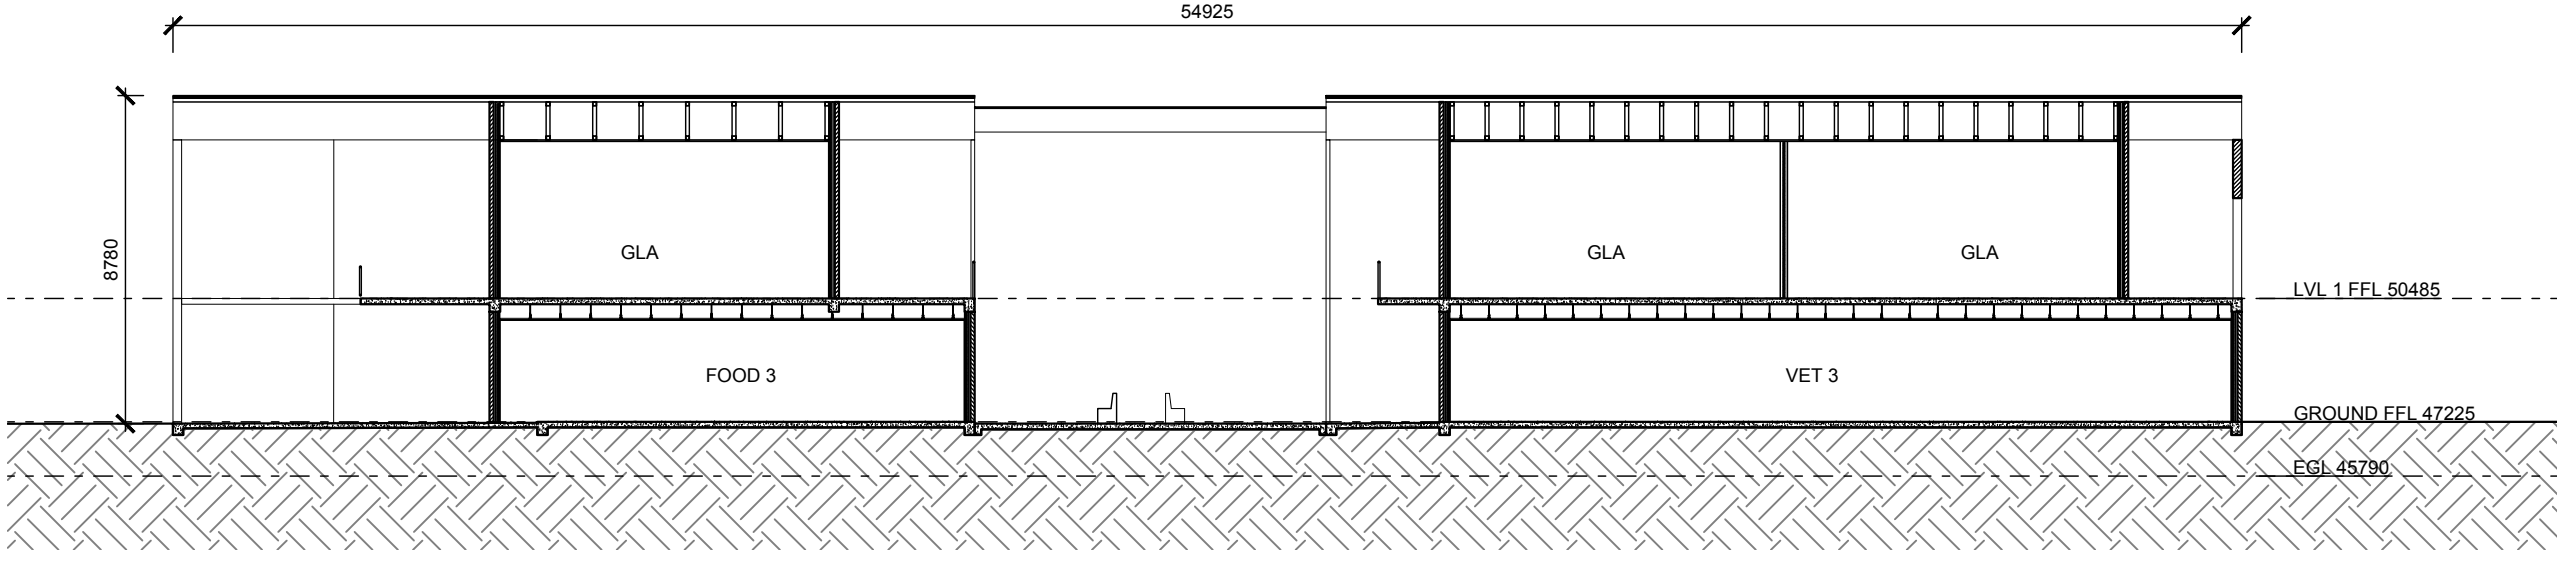

06 SECTION 6
SS-10-01 1:200 @ A1

01 25.07.17
SSDA SUBMISSION

Rev Date
Description

sydney Level 2, 79 Myrtle St
Chippendale 2008
Nominated Architect: Gerard Reinmuth 6629
T 02 9279 2226
F 02 9279 2227

hobart 181 Elizabeth St
Hobart 7000
Nominated Architect: Scott Balmforth 564
T 03 6234 6372
F 03 6231 4939

TERROIR

Project:
ROUSE HILL ANGLICAN COLLEGE
MASTERPLAN 2016

Drawing Description:
SENIOR SCHOOL SECTIONS

Drawn by: AM Checked by: TD Scale:1:200@A1

PROJECT NO: DWG NO: REV NO:
14301 MP-SS-30-00 01

Drawing Status: SSDA