



GENERAL NOTES


DO NOT SCALE FROM THIS DRAWING

CONFIRM ALL DIMENSIONS AND SETOUTS ON SITE
PRIOR TO MANUFACTURE & INSTALLATION

ALL WORK IN ACCORDANCE WITH
RELEVANT AUSTRALIAN STANDARDS

TO BE READ IN CONJUNCTION WITH
ENGINEERS DOCUMENTS

LEGEND

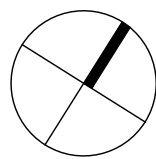

- EXISTING TURF & SOFT LANDSCAPING ZONES
- PROPOSED TURF
- PROPOSED SOFT LANDSCAPING
- PROPOSED SOFTFALL
- PROPOSED HARD LANDSCAPING
- EXISTING BUILT FORM AND ROADS
- EXISTING BUILDINGS
- EXISTING GRAVEL ROAD
- PROPOSED ROADWAY
- METAL DECK ROOFING
- POLYCARBONATE ROOFING
- LIGHTWEIGHT
- GLAZING
- BRICK FACE
- EXISTING TREES
- PROPOSED TREES

01 25.07.17
SSDA SUBMISSION

Rev	Date	Description
sydney	Level 2, 79 Myrtle St Chippendale 2008 Nominated Architect: Gerard Reinmuth 6629 T 02 9279 2226 F 02 9279 2227	
hobart	181 Elizabeth St Hobart 7000 Nominated Architect: Scott Balmforth 564 T 03 6234 6372 F 03 6231 4939	

TERROIR


Project:
ROUSE HILL ANGLICAN COLLEGE
MASTERPLAN 2016

Drawing Description:
PROPOSED JUNIOR SCHOOL
EXTENSION
ROOF PLAN

Drawn by: AM Checked by: TD Scale:1:200@A1

PROJECT NO: DWG NO: REV NO:
14301 MP-JS-10-03 01

Drawing Status: SSDA

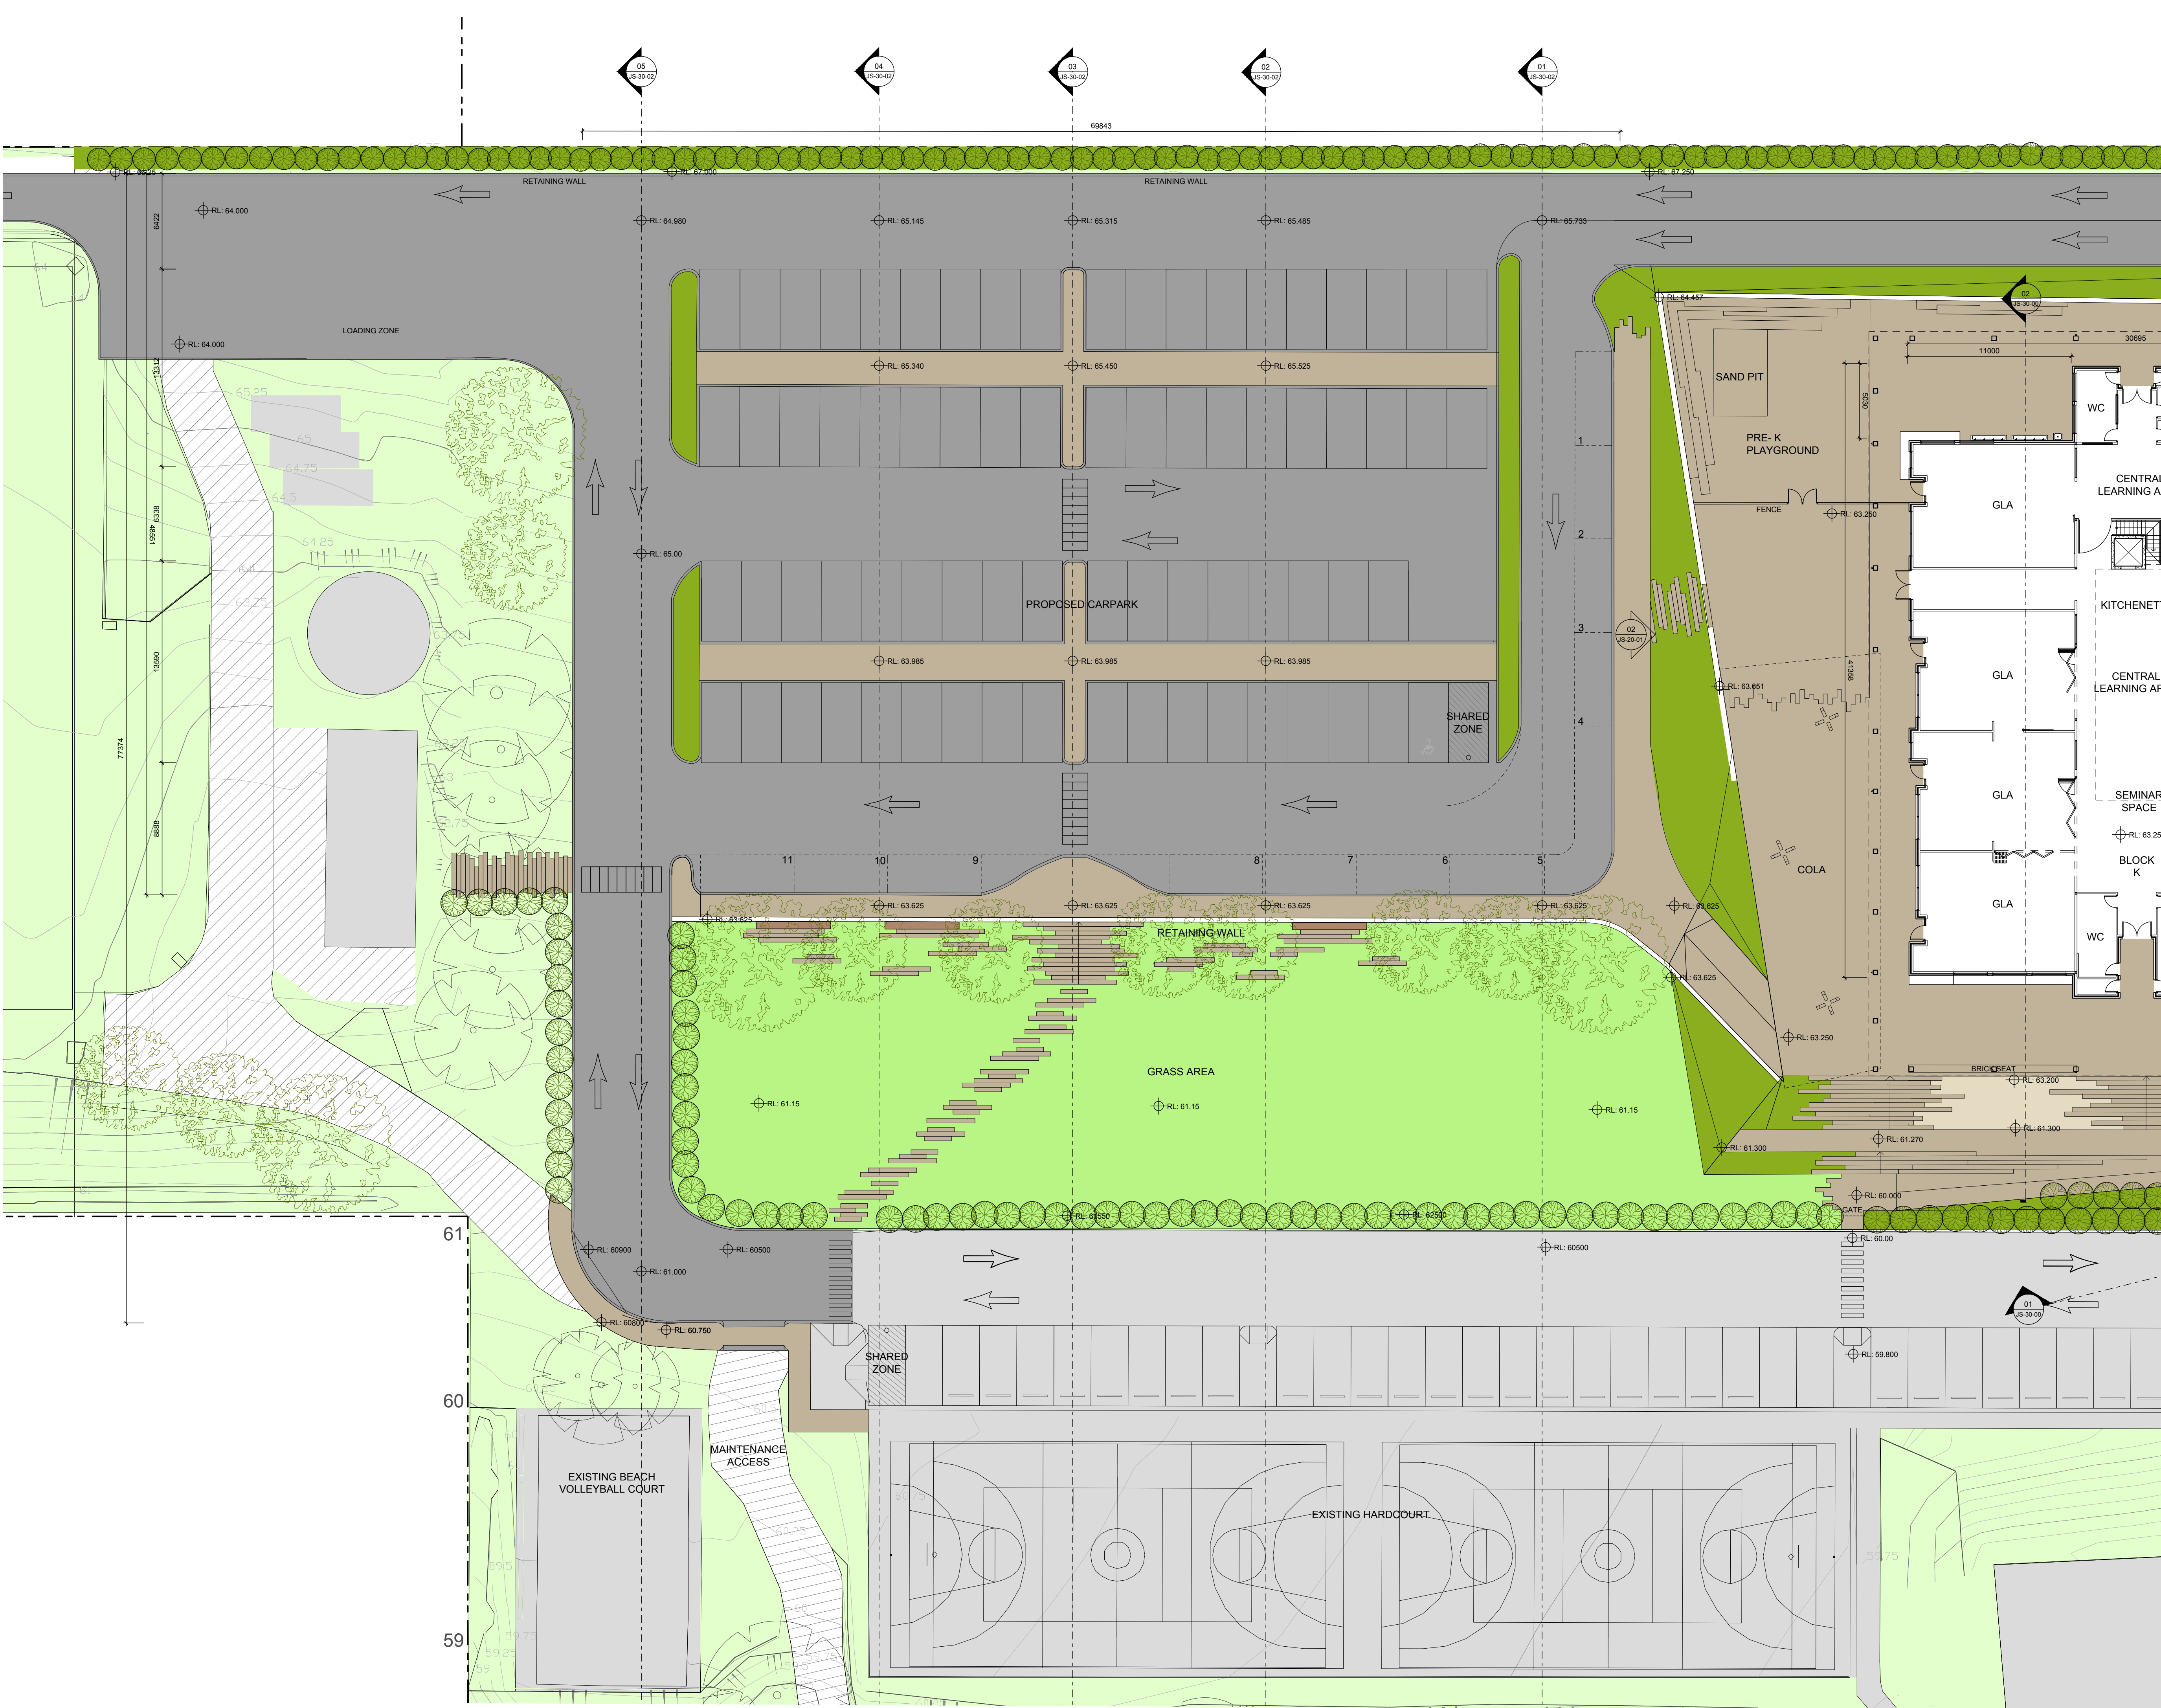

GENERAL NOTES


DO NOT SCALE FROM THIS DRAWING

CONFIRM ALL DIMENSIONS AND SETOUTS ON SITE PRIOR TO MANUFACTURE & INSTALLATION

ALL WORK IN ACCORDANCE WITH RELEVANT AUSTRALIAN STANDARDS

TO BE READ IN CONJUNCTION WITH ENGINEERS DOCUMENTS

LEGEND

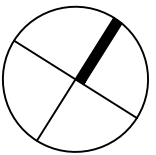

- EXISTING TURF & SOFT LANDSCAPING ZONES
- PROPOSED TURF
- PROPOSED SOFT LANDSCAPING
- PROPOSED SOFTFALL
- PROPOSED HARD LANDSCAPING
- EXISTING BUILT FORM AND ROADS
- EXISTING BUILDINGS
- EXISTING GRAVEL ROAD
- PROPOSED ROADWAY
- METAL DECK ROOFING
- POLYCARBONATE ROOFING
- LIGHTWEIGHT
- GLAZING
- BRICK FACE
- EXISTING TREES
- PROPOSED TREES

01 25.07.17
SSDA SUBMISSION

Rev Date
Description

sydney Level 2, 79 Myrtle St
Chippendale 2008
Nominated Architect: Gerard Reinmuth 6629
T 02 9279 2226
F 02 9279 2227

hobart 181 Elizabeth St
Hobart 7000
Nominated Architect: Scott Balmforth 564
T 03 6234 6372
F 03 6231 4939

TERROIR

Project:
ROUSE HILL ANGLICAN COLLEGE
MASTERPLAN 2016

Drawing Description:
PROPOSED JUNIOR SCHOOL
EXTENSION
CARPARK PLAN

Drawn by: AM Checked by: TD Scale:1:200@A1

PROJECT NO: DWG NO: REV NO:
14301 MP-JS-10-04 01

Drawing Status: SSDA



GENERAL NOTES


DO NOT SCALE FROM THIS DRAWING

CONFIRM ALL DIMENSIONS AND SETOUTS ON SITE PRIOR TO MANUFACTURE & INSTALLATION

ALL WORK IN ACCORDANCE WITH RELEVANT AUSTRALIAN STANDARDS

TO BE READ IN CONJUNCTION WITH ENGINEERS DOCUMENTS

LEGEND

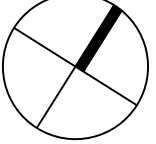

- EXISTING TURF & SOFT LANDSCAPING ZONES
- PROPOSED TURF
- PROPOSED SOFT LANDSCAPING
- PROPOSED SOFTFALL
- PROPOSED HARD LANDSCAPING
- EXISTING BUILT FORM AND ROADS
- EXISTING BUILDINGS
- EXISTING GRAVEL ROAD
- PROPOSED ROADWAY
- METAL DECK ROOFING
- POLYCARBONATE ROOFING
- LIGHTWEIGHT
- GLAZING
- BRICK FACE
- EXISTING TREES
- PROPOSED TREES

01 25.07.17
SSDA SUBMISSION

Rev Date
Description

sydney Level 2, 79 Myrtle St
Chippendale 2008
Nominated Architect: Gerard Reinmuth 6629
T 02 9279 2226
F 02 9279 2227

hobart 181 Elizabeth St
Hobart 7000
Nominated Architect: Scott Balmforth 564
T 03 6234 6372
F 03 6231 4939

TERROIR

Project:
ROUSE HILL ANGLICAN COLLEGE
MASTERPLAN 2016

Drawing Description:
PROPOSED JUNIOR SCHOOL
EXTENSION
ENTRY GROUND PLAN

Drawn by: AM Checked by: TD Scale:1:200@A1

PROJECT NO: DWG NO: REV NO:
14301 MP-JS-10-05 01

Drawing Status:

SSDA

GENERAL NOTES


DO NOT SCALE FROM THIS DRAWING

CONFIRM ALL DIMENSIONS AND SETOUTS ON SITE
PRIOR TO MANUFACTURE & INSTALLATION


ALL WORK IN ACCORDANCE WITH
RELEVANT AUSTRALIAN STANDARDS

TO BE READ IN CONJUNCTION WITH
ENGINEERS DOCUMENTS

LEGEND

 

- EXISTING TURF & SOFT LANDSCAPING ZONES
- PROPOSED TURF
- PROPOSED SOFT LANDSCAPING
- PROPOSED SOFTFALL
- PROPOSED HARD LANDSCAPING
- EXISTING BUILT FORM AND ROADS
- EXISTING BUILDINGS
- EXISTING GRAVEL ROAD
- PROPOSED ROADWAY
- METAL DECK ROOFING
- POLYCARBONATE ROOFING
- LIGHTWEIGHT
- GLAZING
- BRICK FACE

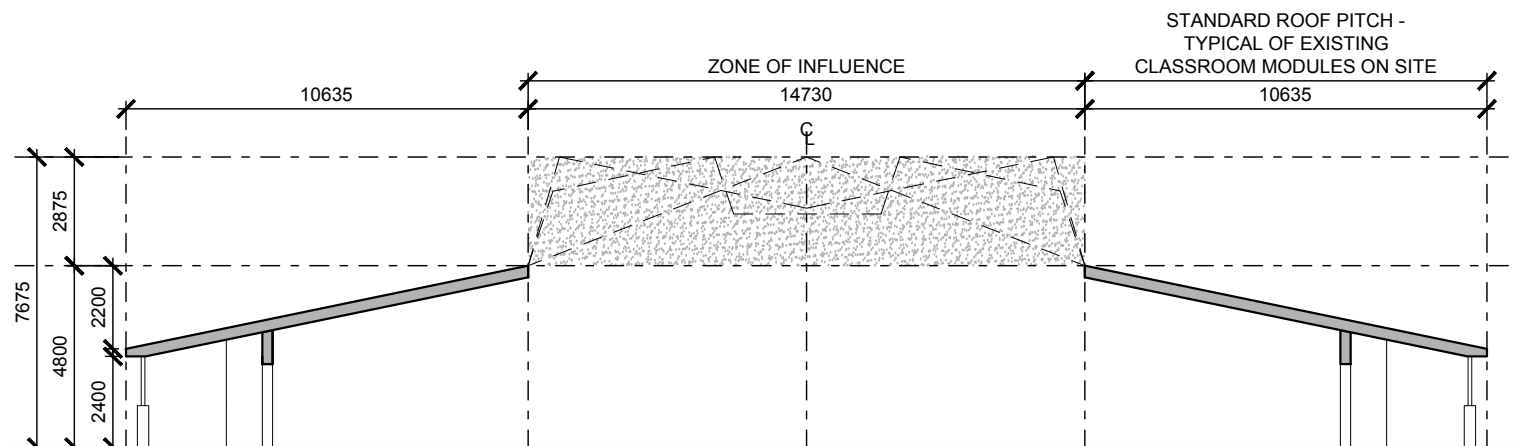


VARIABLE ROOF PROFILE WITHIN ZONE OF INFLUENCE TO CONSIDER FACTORS:


- LIGHT
- PROGRAM
- MASSING

ZONE CONSTRAINED IN WIDTH & BY MAXIMUM HEIGHTS. ELEVATIONS AND
SECTIONS SHOW VERSION WITH GREATEST POTENTIAL BULK

01 JUNIOR MODULE TYPICAL SECTION ZONE OF INFLUENCE
1:200 @ A1

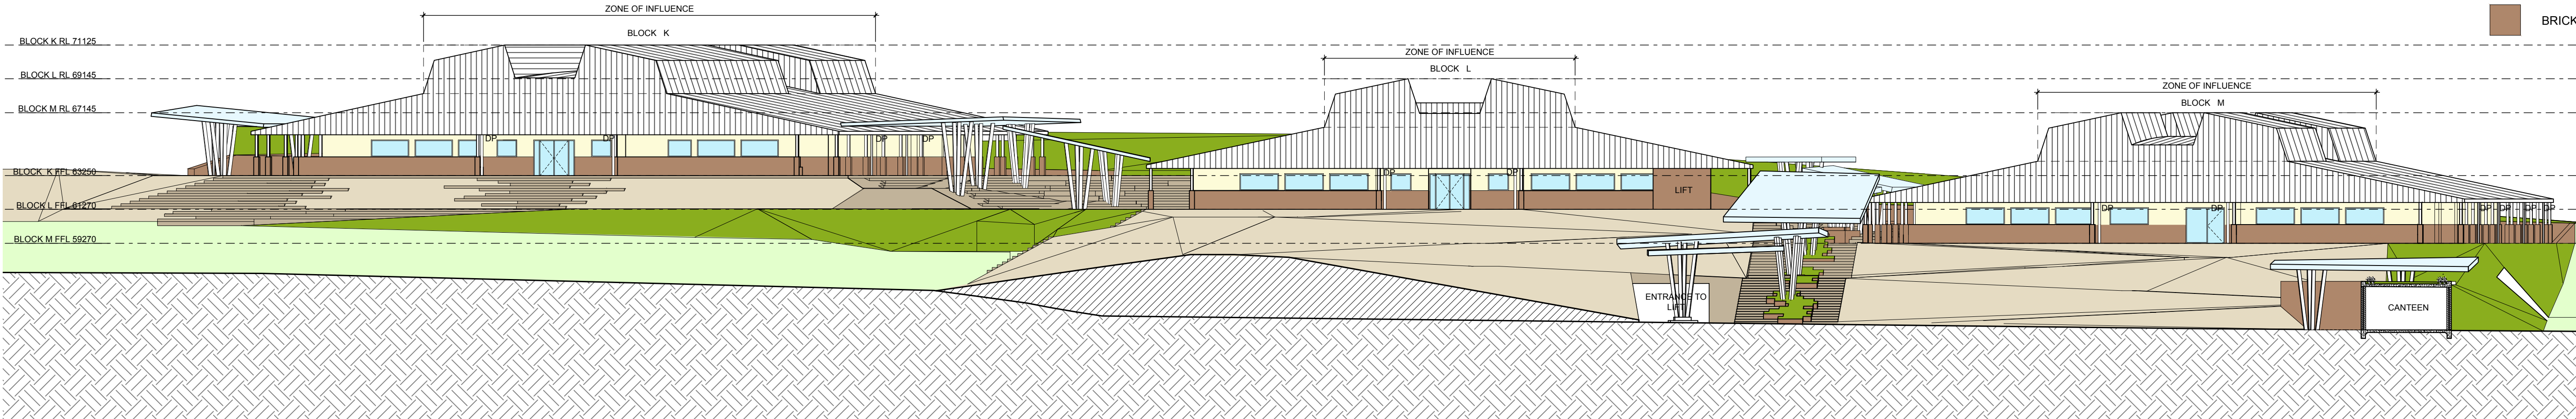

02 JUNIOR SCHOOL SOUTHERN ELEVATION
1:200 @ A1

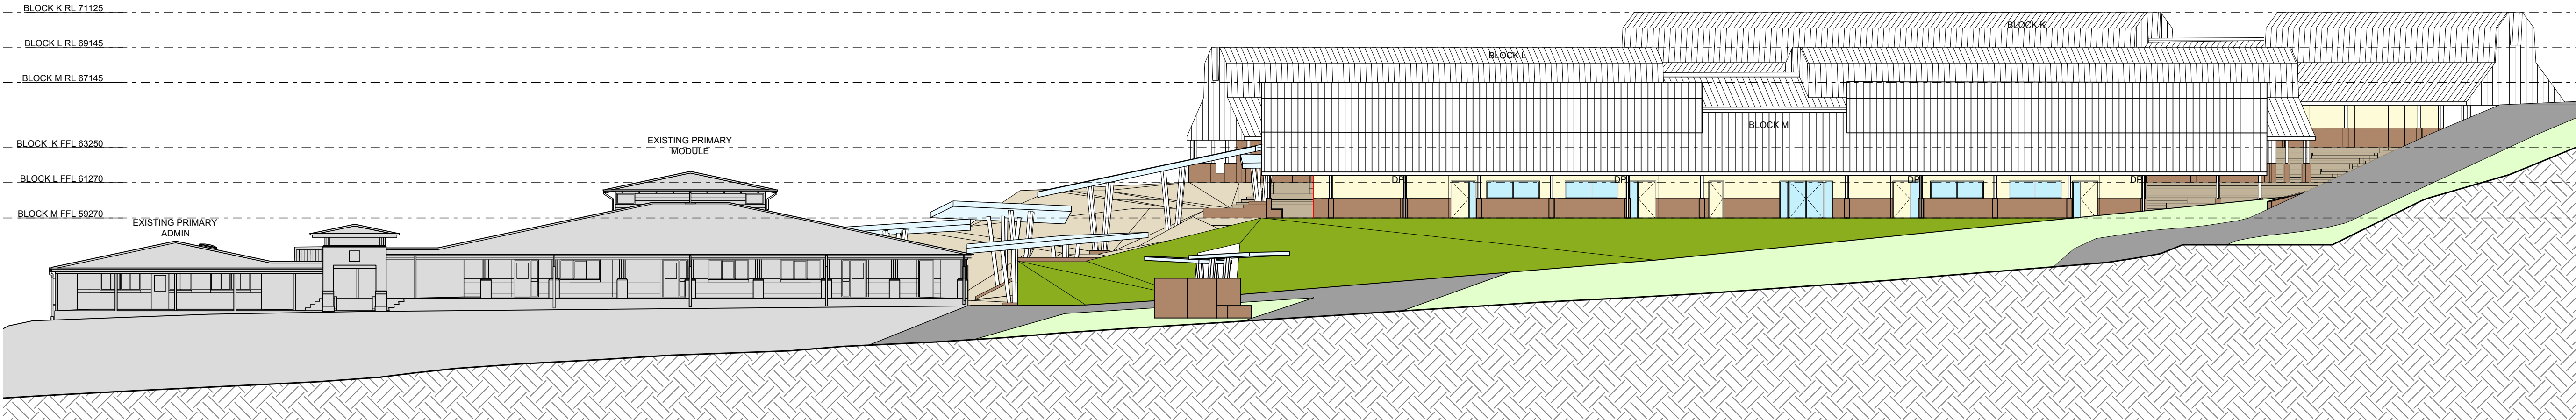

03 JUNIOR SCHOOL EASTERN ELEVATION
1:200 @ A1

01 25.07.17
SSDA SUBMISSION

Rev Date
Description

sydney Level 2, 79 Myrtle St
Chippendale 2008
Nominated Architect: Gerard Reinmuth 6629
T 02 9279 2226
F 02 9279 2227

hobart 181 Elizabeth St
Hobart 7000
Nominated Architect: Scott Balmforth 564
T 03 6234 6372
F 03 6231 4939

TERROIR

Project:
ROUSE HILL ANGLICAN COLLEGE
MASTERPLAN 2016

Drawing Description:
PROPOSED JUNIOR SCHOOL
EXTENSION
ELEVATIONS 1

Drawn by: AM Checked by: TD Scale:1:200@A1

PROJECT NO: DWG NO: REV NO:
14301 MP-JS-20-00 01

Drawing Status: SSDA

GENERAL NOTES

DO NOT SCALE FROM THIS DRAWING

CONFIRM ALL DIMENSIONS AND SETOUTS ON SITE
PRIOR TO MANUFACTURE & INSTALLATION


ALL WORK IN ACCORDANCE WITH
RELEVANT AUSTRALIAN STANDARDS

TO BE READ IN CONJUNCTION WITH
ENGINEERS DOCUMENTS


LEGEND



- EXISTING TURF & SOFT LANDSCAPING ZONES
- PROPOSED TURF
- PROPOSED SOFT LANDSCAPING
- PROPOSED SOFTFALL
- PROPOSED HARD LANDSCAPING
- EXISTING BUILT FORM AND ROADS
- EXISTING BUILDINGS
- EXISTING GRAVEL ROAD
- PROPOSED ROADWAY
- METAL DECK ROOFING
- POLYCARBONATE ROOFING
- LIGHTWEIGHT
- GLAZING
- BRICK FACE

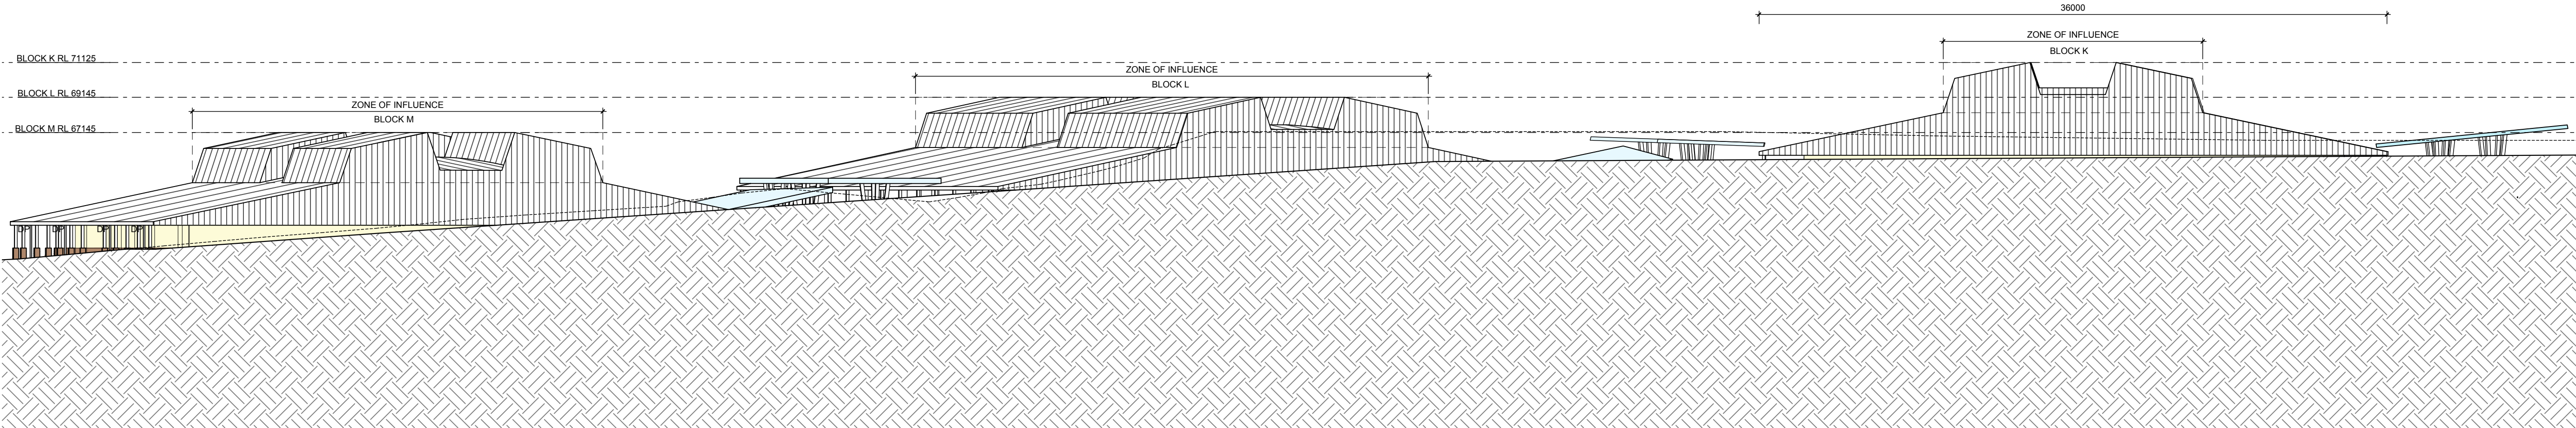

01 JUNIOR SCHOOL NORTHERN ELEVATION
JS-10-01 T.200 @ A1

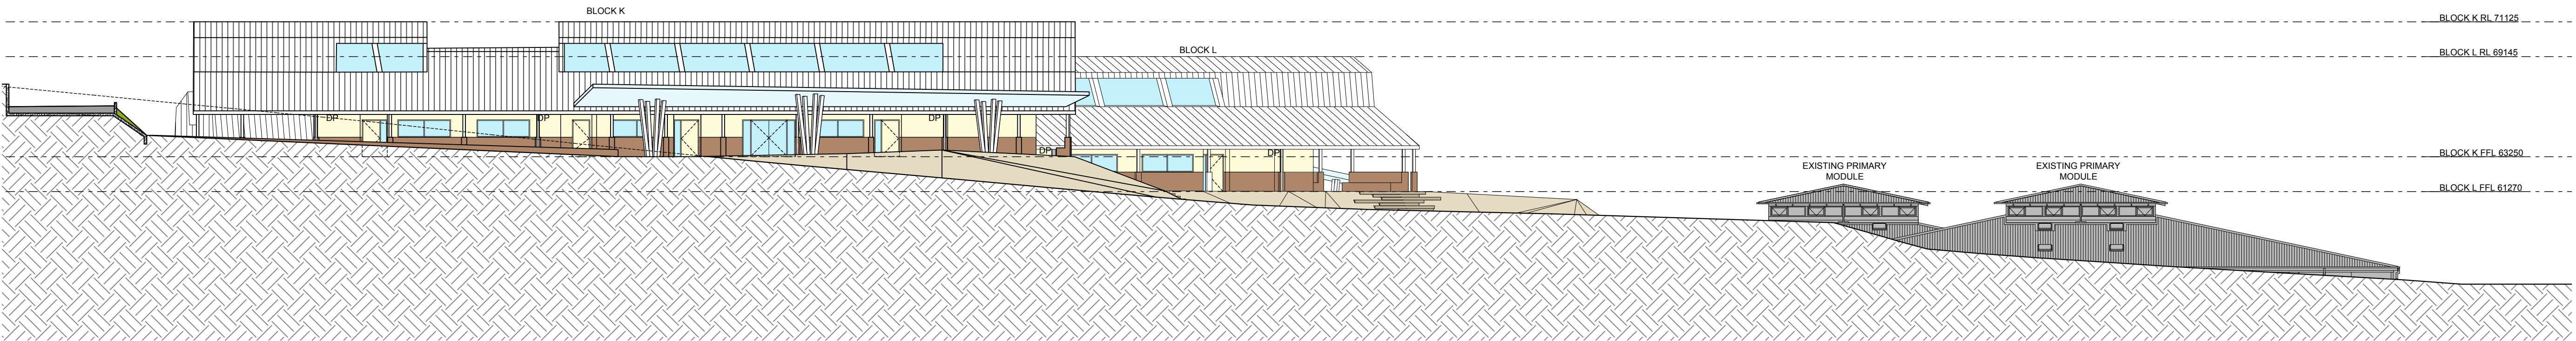

02 JUNIOR SCHOOL WESTERN ELEVATION
JS-10-01 T.200 @ A1

01 25.07.17
SSDA SUBMISSION

Rev	Date	Description
sydney	Level 2, 79 Myrtle St Chippendale 2008 Nominated Architect: Gerard Reinmuth 6629 T 02 9279 2226 F 02 9279 2227	
hobart	181 Elizabeth St Hobart 7000 Nominated Architect: Scott Balmforth 564 T 03 6234 6372 F 03 6231 4939	

TERROIR

Project:
ROUSE HILL ANGLICAN COLLEGE
MASTERPLAN 2016

Drawing Description:
PROPOSED JUNIOR SCHOOL
EXTENSION
ELEVATIONS 2

Drawn by: AM Checked by: TD Scale:1:200@A1

PROJECT NO:	DWG NO:	REV NO:
14301	MP-JS-20-01	01

Drawing Status:

SSDA

GENERAL NOTES

DO NOT SCALE FROM THIS DRAWING

CONFIRM ALL DIMENSIONS AND SETOUTS ON SITE
PRIOR TO MANUFACTURE & INSTALLATION


ALL WORK IN ACCORDANCE WITH
RELEVANT AUSTRALIAN STANDARDS

TO BE READ IN CONJUNCTION WITH
ENGINEERS DOCUMENTS

LEGEND




- EXISTING TURF & SOFT LANDSCAPING ZONES
- PROPOSED TURF
- PROPOSED SOFT LANDSCAPING
- PROPOSED SOFTFALL
- PROPOSED HARD LANDSCAPING
- EXISTING BUILT FORM AND ROADS
- EXISTING BUILDINGS
- EXISTING GRAVEL ROAD
- PROPOSED ROADWAY
- METAL DECK ROOFING
- POLYCARBONATE ROOFING
- LIGHTWEIGHT
- GLAZING
- BRICK FACE

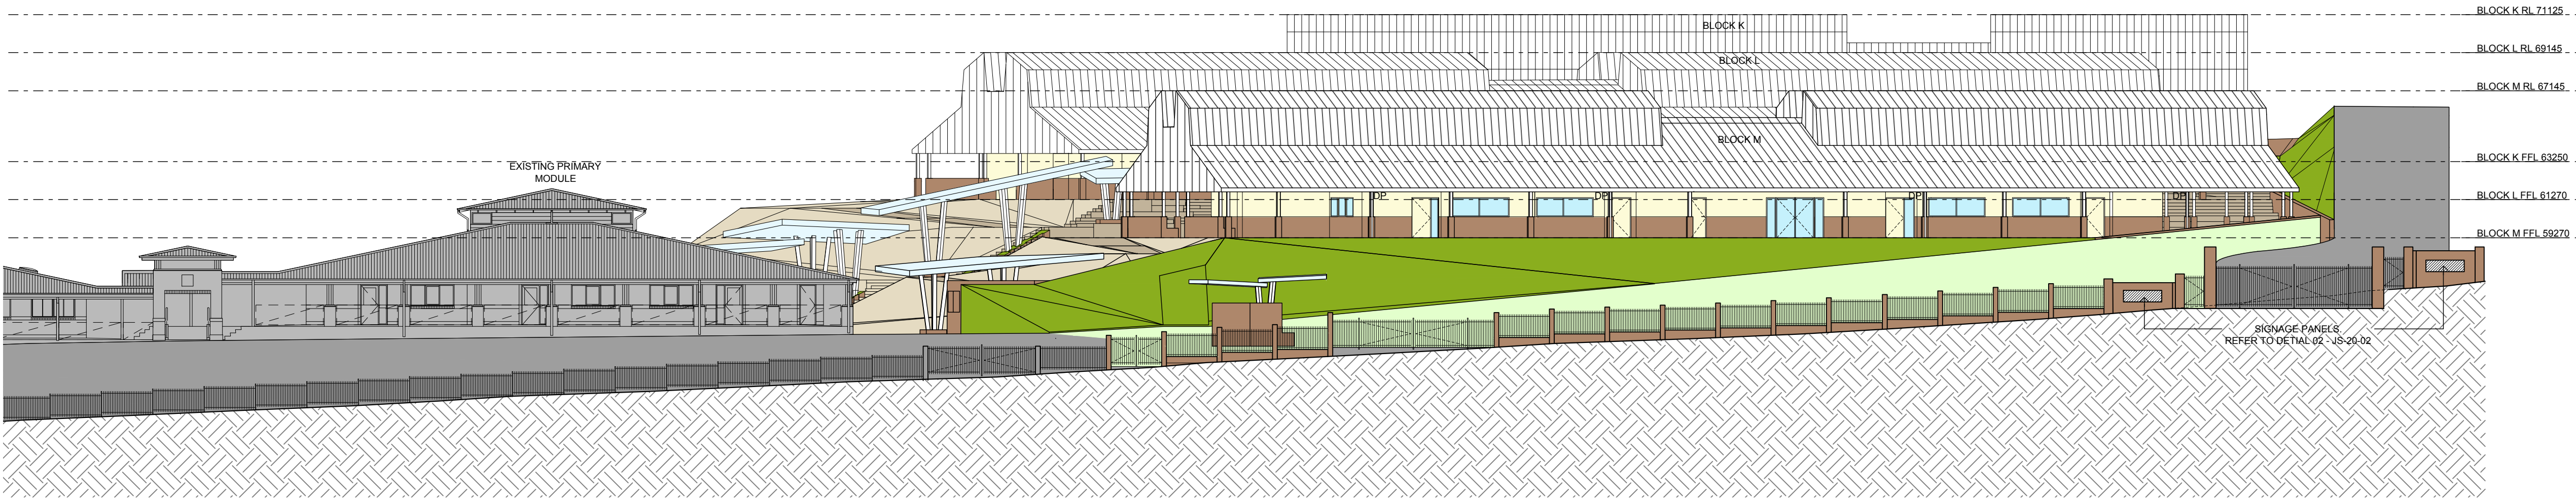

01 JUNIOR SCHOOL WORCESTER ROAD ELEVATION

JS-10-06 1:200

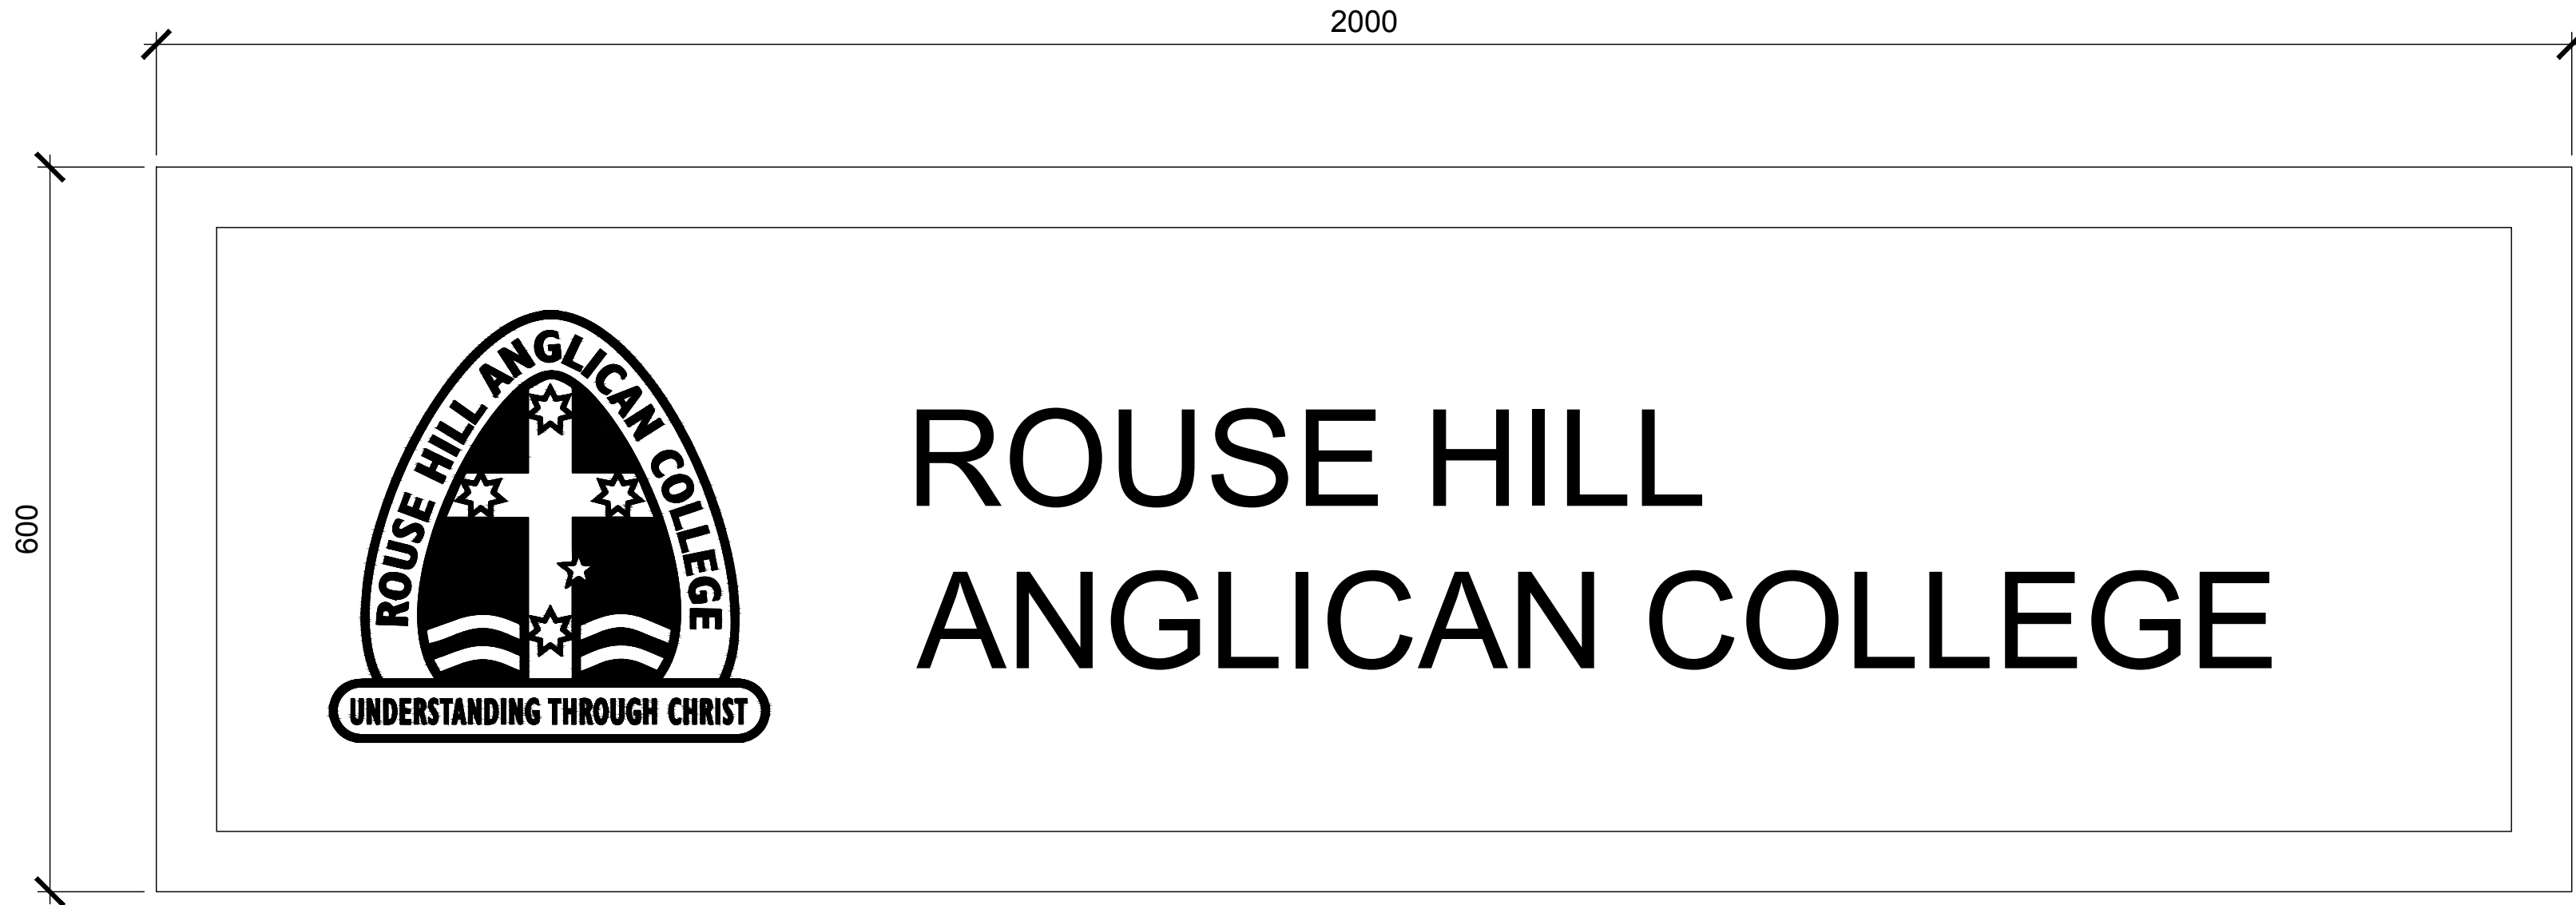

02 SIGNAGE

1:5

01 25.07.17
SSDA SUBMISSION

Rev	Date	Description
sydney	Level 2, 79 Myrtle St Chippendale 2008 Nominated Architect: Gerard Reinmuth 6629 T 02 9279 2226 F 02 9279 2227	
hobart	181 Elizabeth St Hobart 7000 Nominated Architect: Scott Balmforth 564 T 03 6234 6372 F 03 6231 4939	

TERROIR

Project:
ROUSE HILL ANGLICAN COLLEGE
MASTERPLAN 2016

Drawing Description:
PROPOSED JUNIOR SCHOOL
EXTENSION
ELEVATIONS 3

Drawn by: AM Checked by: TD Scale:1:500@A1

PROJECT NO:	DWG NO:	REV NO:
14301	MP-JS-20-02	01

Drawing Status:

SSDA

GENERAL NOTES


DO NOT SCALE FROM THIS DRAWING

CONFIRM ALL DIMENSIONS AND SETOUTS ON SITE
PRIOR TO MANUFACTURE & INSTALLATION

ALL WORK IN ACCORDANCE WITH
RELEVANT AUSTRALIAN STANDARDS


TO BE READ IN CONJUNCTION WITH
ENGINEERS DOCUMENTS

LEGEND

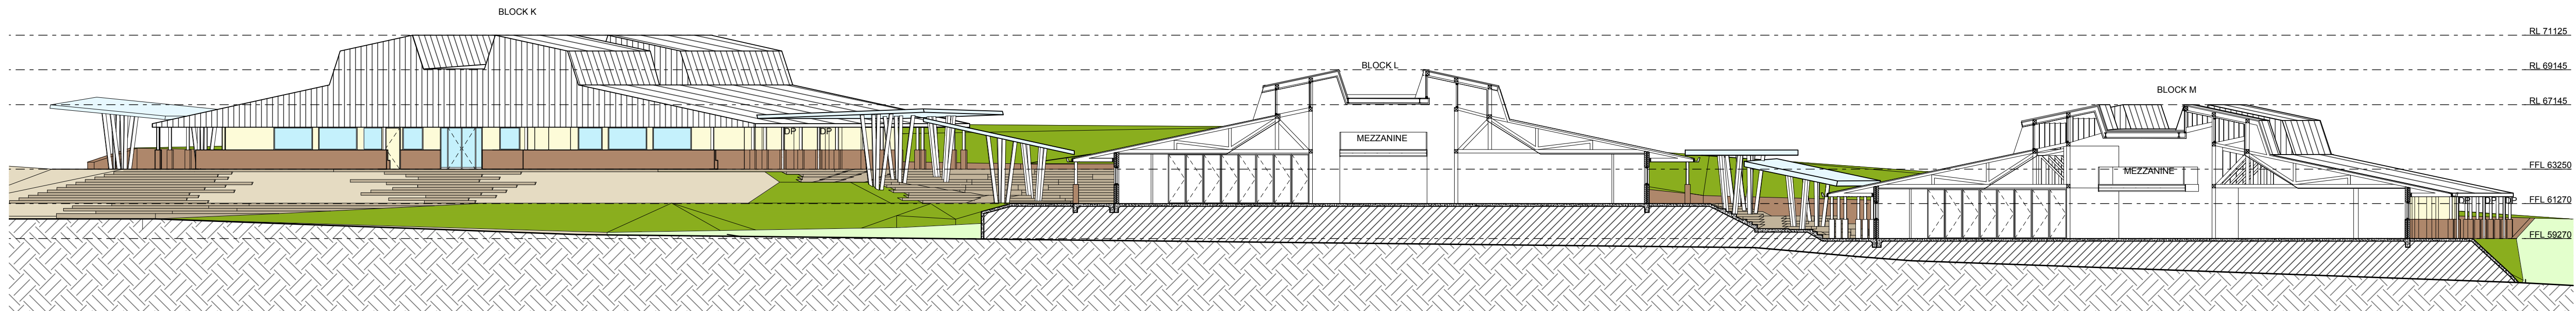


- EXISTING TURF & SOFT LANDSCAPING ZONES
- PROPOSED TURF
- PROPOSED SOFT LANDSCAPING
- PROPOSED SOFTFALL
- PROPOSED HARD LANDSCAPING
- EXISTING BUILT FORM AND ROADS
- EXISTING BUILDINGS
- EXISTING GRAVEL ROAD
- PROPOSED ROADWAY
- METAL DECK ROOFING
- POLYCARBONATE ROOFING
- LIGHTWEIGHT
- GLAZING
- BRICK FACE

01 JUNIOR SCHOOL EAST WEST SECTION
JS-10-01 1:200 @ A1

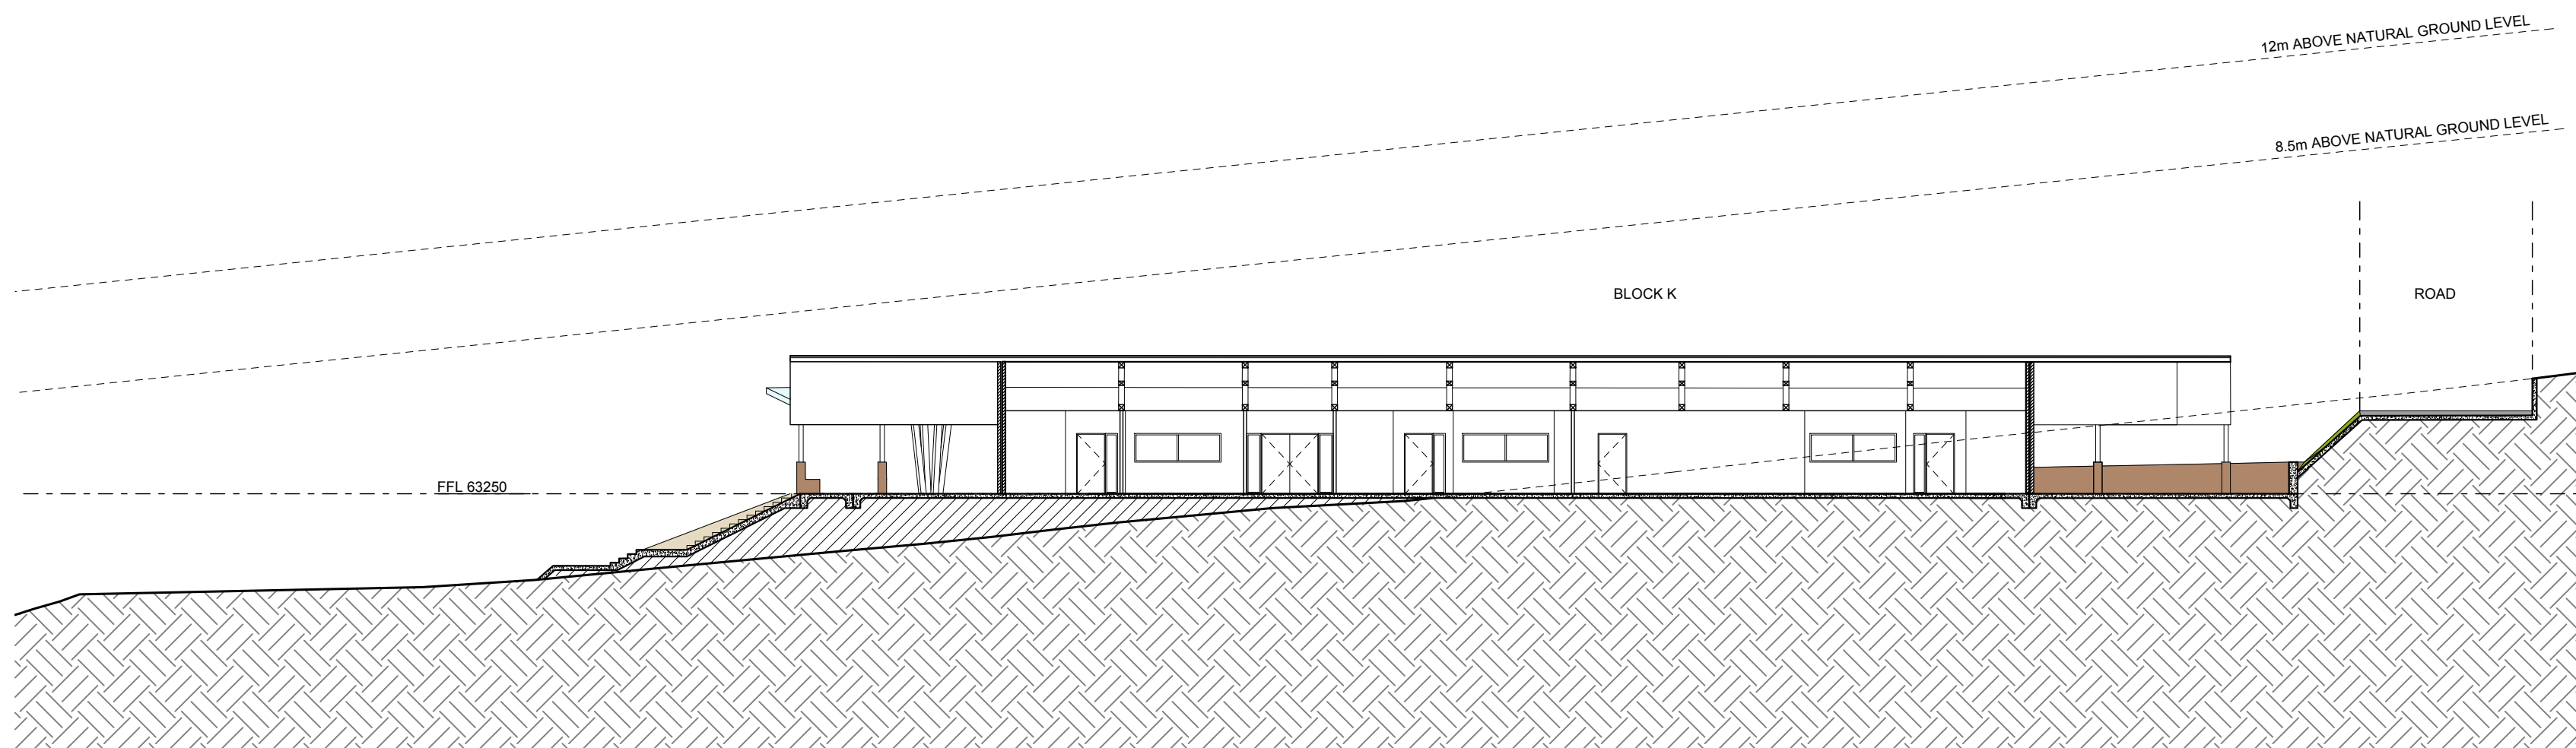

02 BLOCK K SECTION
JS-10-01 1:200 @ A1

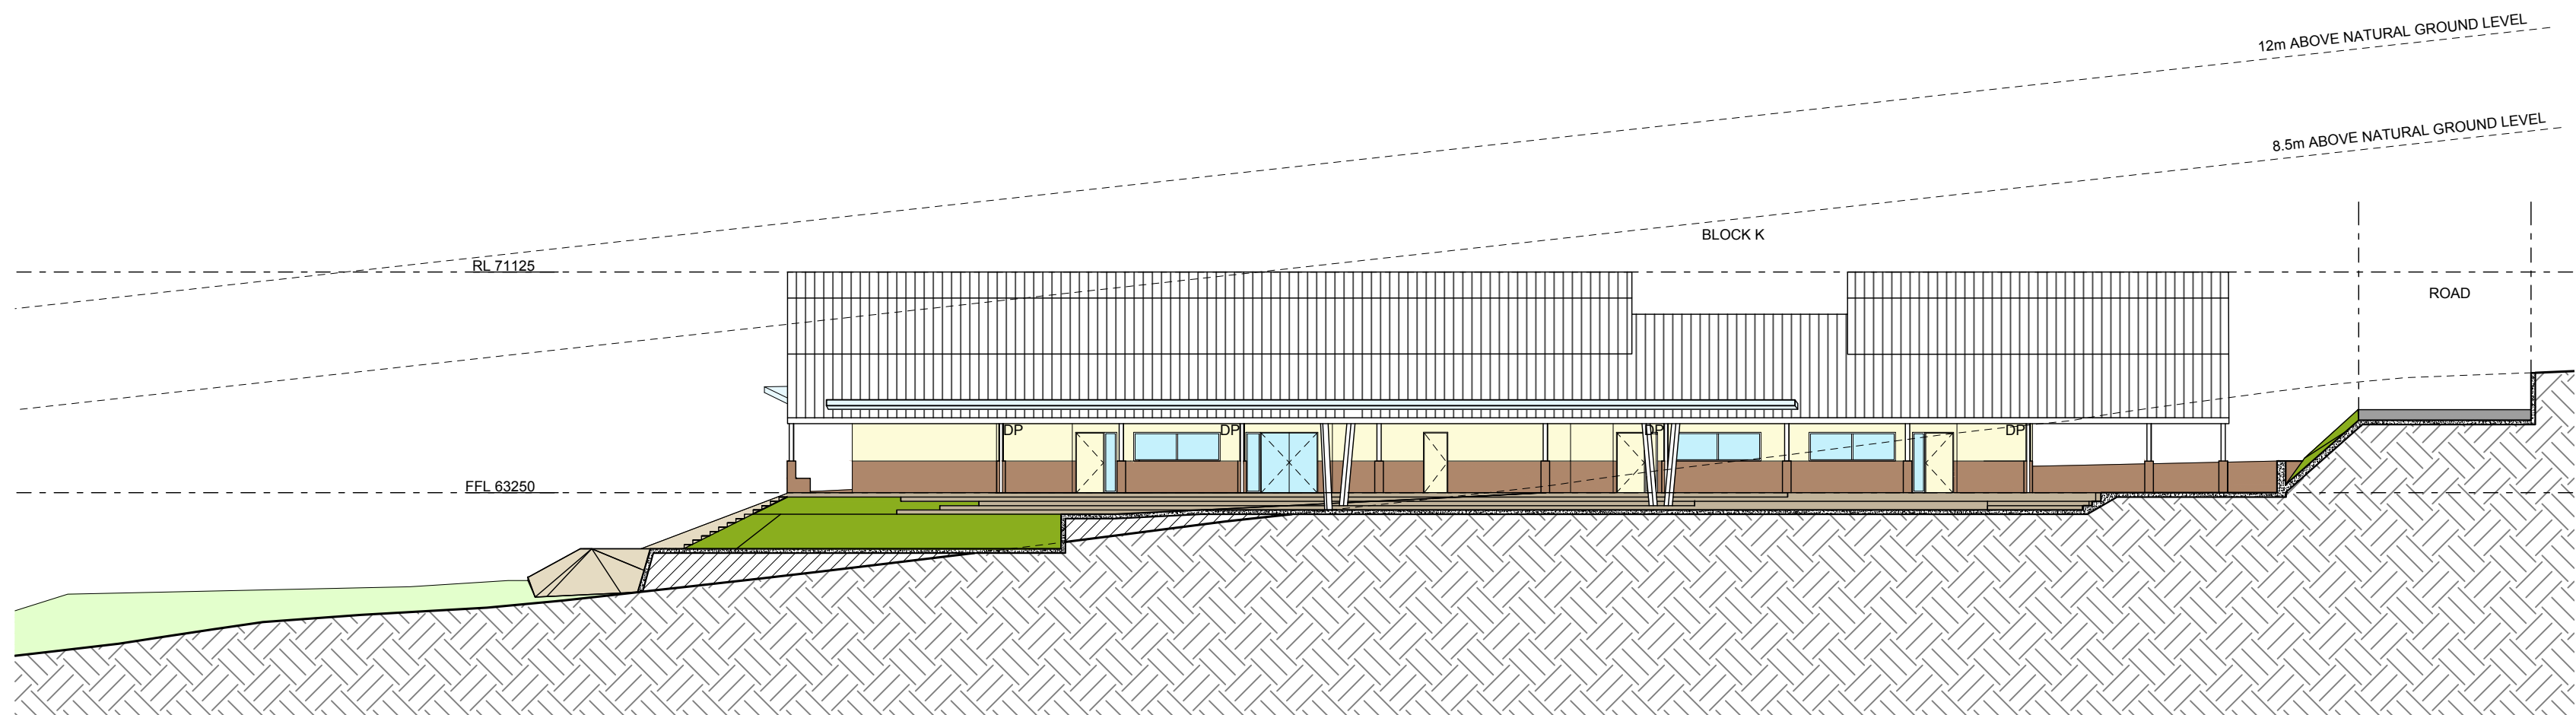

03 STEP RAMP SECTION
JS-10-01 1:200 @ A1

01 25.07.17
SSDA SUBMISSION

Rev	Date	Description
sydney	Level 2, 79 Myrtle St Chippendale 2008 Nominated Architect: Gerard Reinmuth 6629 T 02 9279 2226 F 02 9279 2227	
hobart	181 Elizabeth St Hobart 7000 Nominated Architect: Scott Balmforth 564 T 03 6234 6372 F 03 6231 4939	

TERROIR

Project:
ROUSE HILL ANGLICAN COLLEGE
MASTERPLAN 2016

Drawing Description:
PROPOSED JUNIOR SCHOOL
EXTENSION
SECTIONS 1

Drawn by: AM Checked by: TD Scale:1:200@A1

PROJECT NO:	DWG NO:	REV NO:
14301	MP-JS-30-00	01

Drawing Status: SSDA

GENERAL NOTES

DO NOT SCALE FROM THIS DRAWING

CONFIRM ALL DIMENSIONS AND SETOUTS ON SITE
PRIOR TO MANUFACTURE & INSTALLATION


ALL WORK IN ACCORDANCE WITH
RELEVANT AUSTRALIAN STANDARDS

TO BE READ IN CONJUNCTION WITH
ENGINEERS DOCUMENTS

LEGEND




- EXISTING TURF & SOFT LANDSCAPING ZONES
- PROPOSED TURF
- PROPOSED SOFT LANDSCAPING
- PROPOSED SOFTFALL
- PROPOSED HARD LANDSCAPING
- EXISTING BUILT FORM AND ROADS
- EXISTING BUILDINGS
- EXISTING GRAVEL ROAD
- PROPOSED ROADWAY
- METAL DECK ROOFING
- POLYCARBONATE ROOFING
- LIGHTWEIGHT
- GLAZING
- BRICK FACE

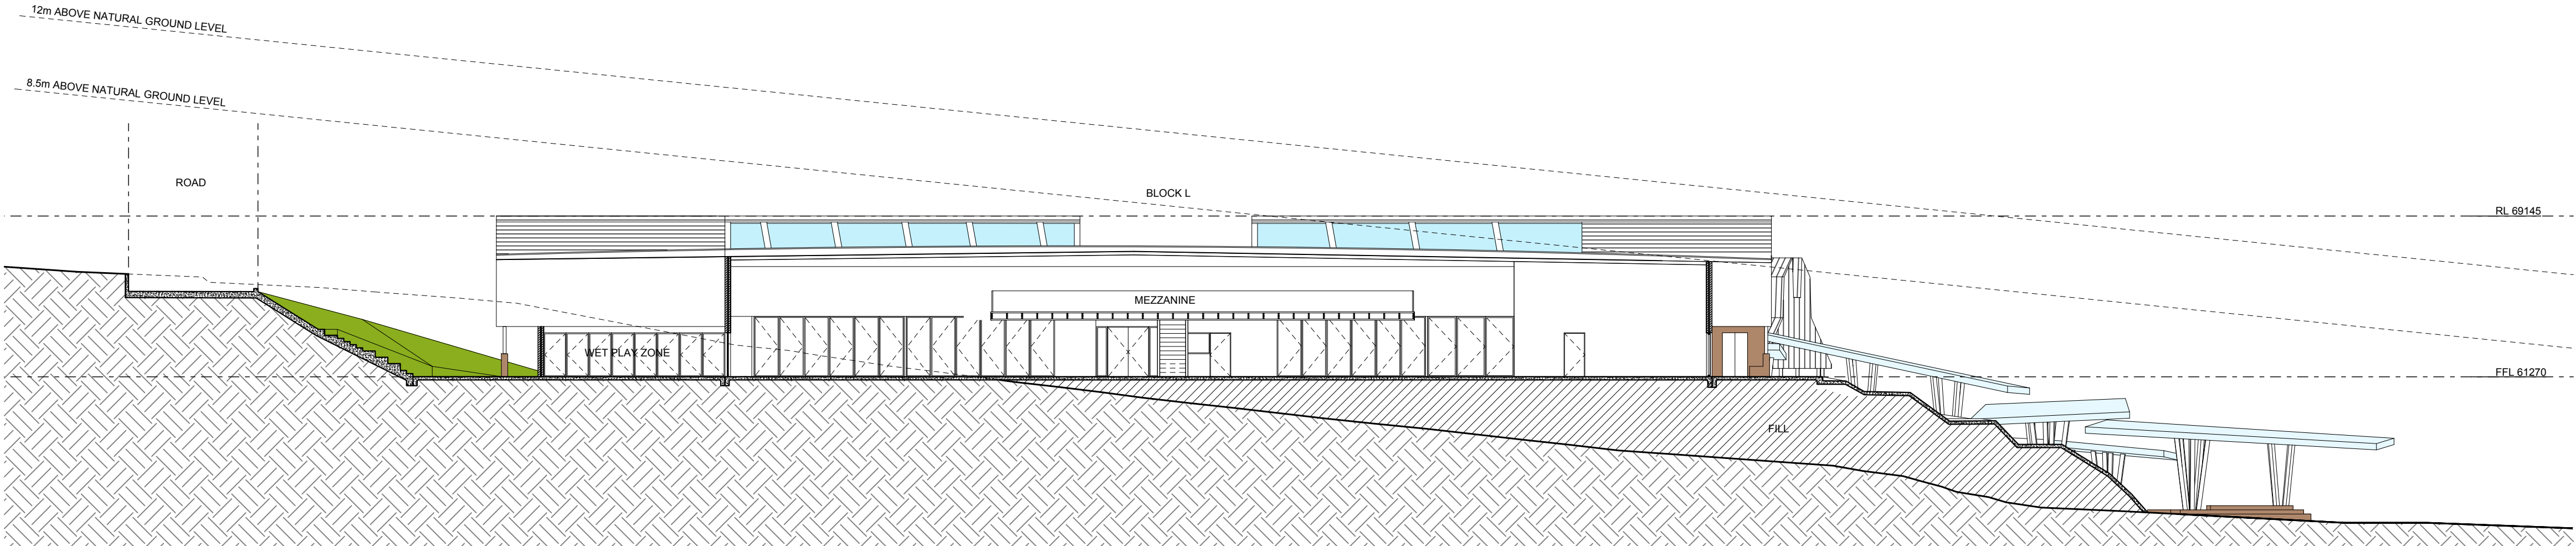


01 BLOCK L SECTION

JS-10-01 1:200 @ A1

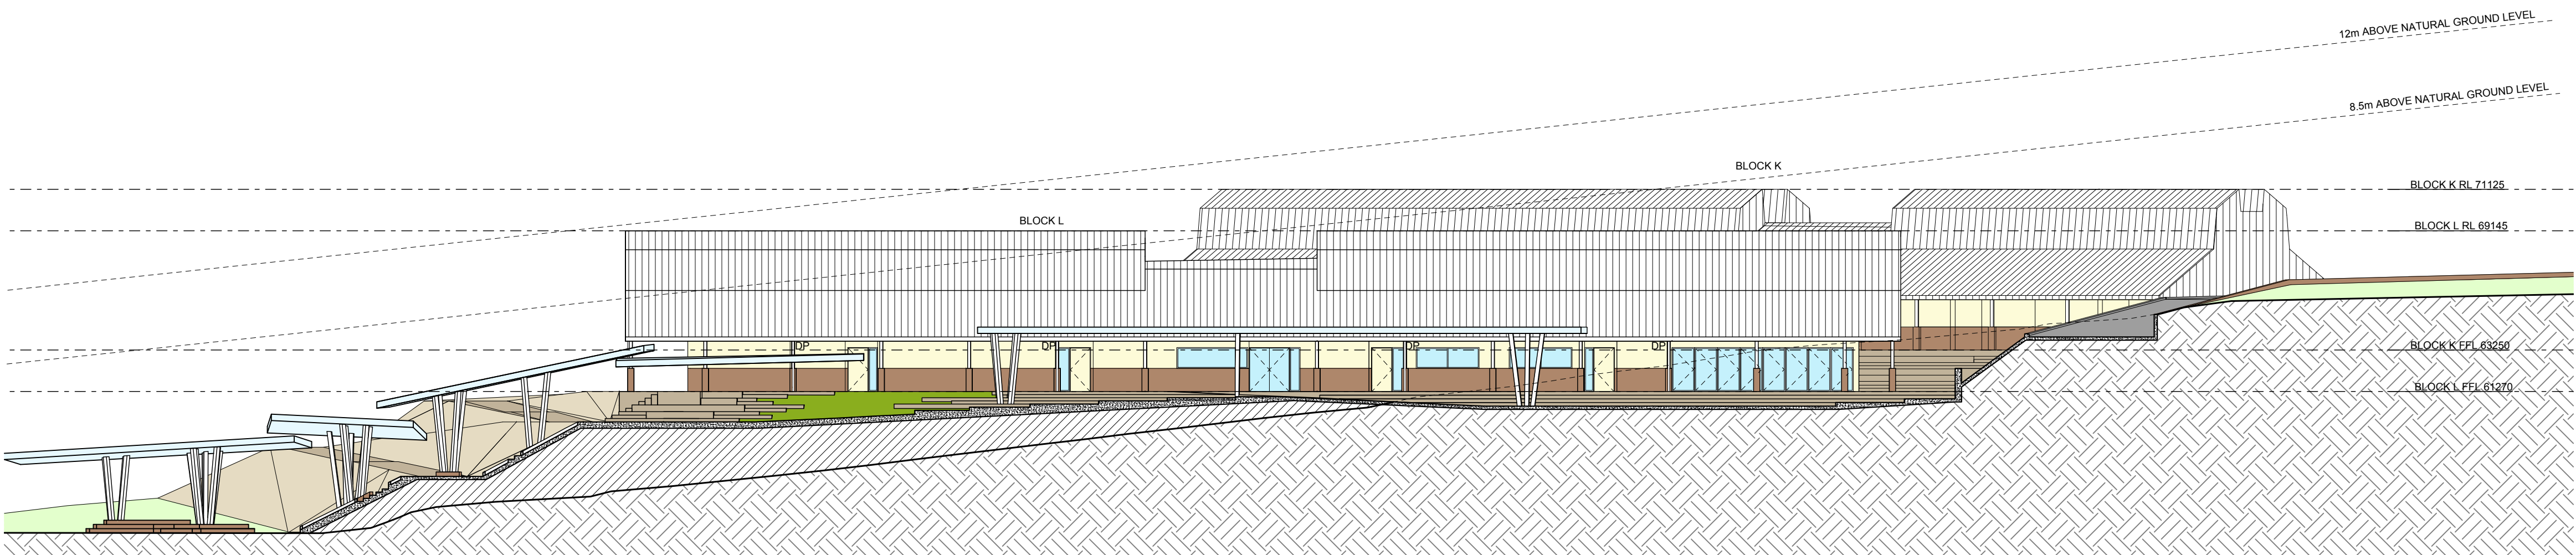

02 STEP RAMP SECTION

JS-10-01 1:200 @ A1

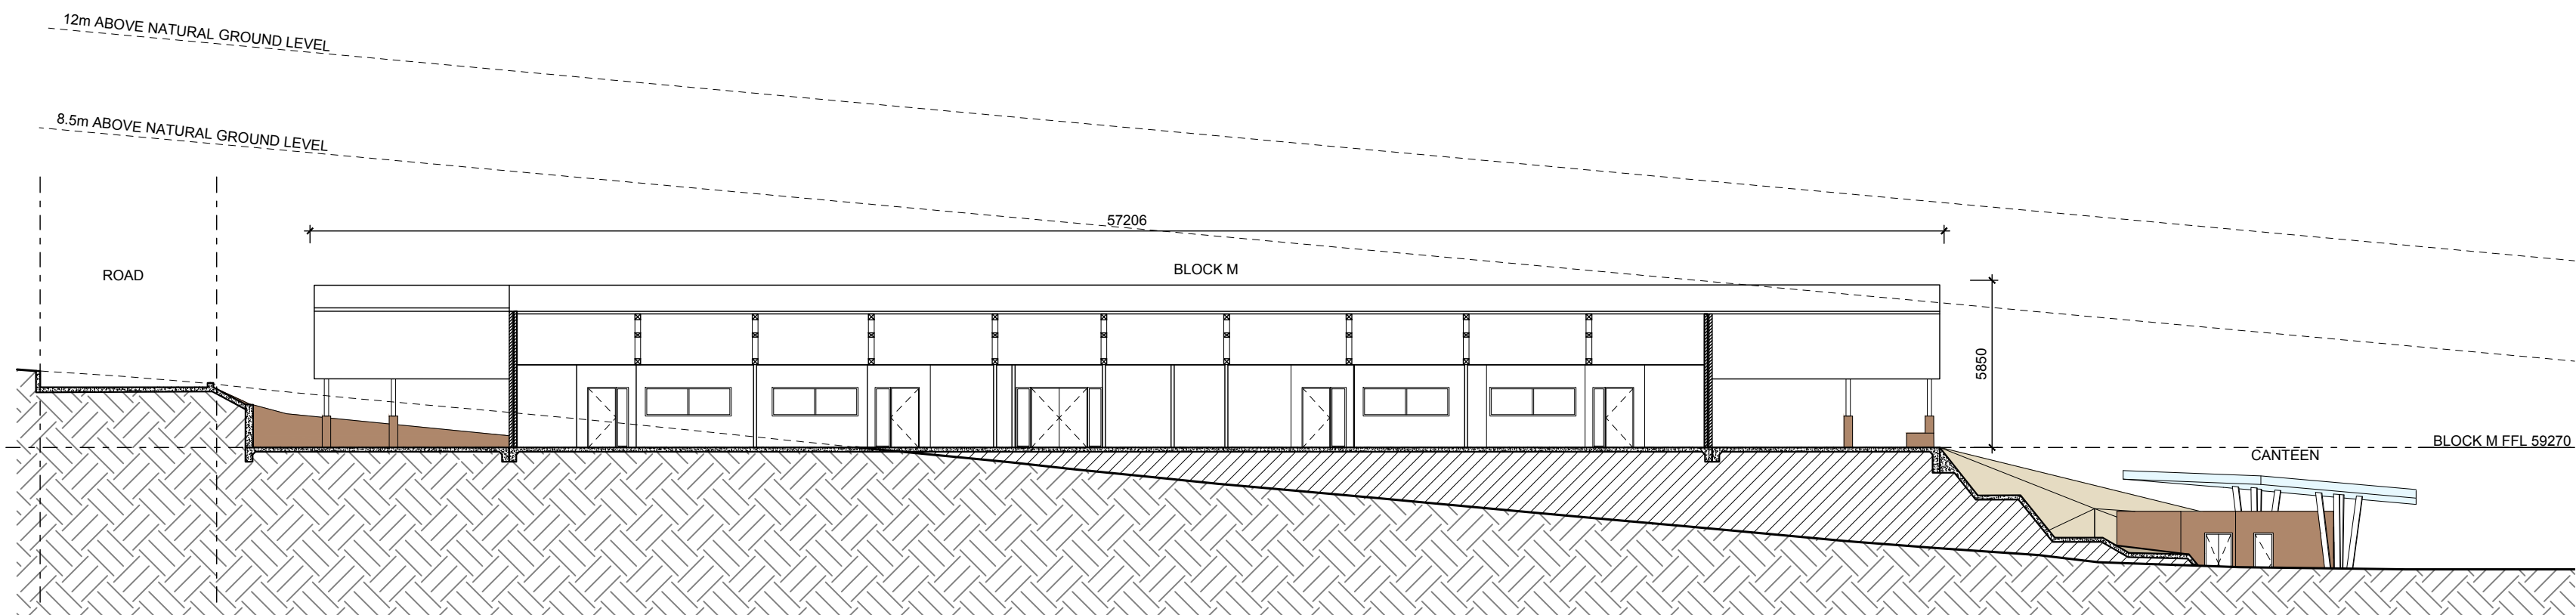

03 BLOCK M SECTION

JS-10-01 1:200 @ A1

01 25.07.17
SSDA SUBMISSION

Rev Date
Description

sydney Level 2, 79 Myrtle St
Chippendale 2008
Nominated Architect: Gerard Reinmuth 6629
T 02 9279 2226
F 02 9279 2227

hobart 181 Elizabeth St
Hobart 7000
Nominated Architect: Scott Balmforth 564
T 03 6234 6372
F 03 6231 4939

TERROIR

Project:
ROUSE HILL ANGLICAN COLLEGE
MASTERPLAN 2016

Drawing Description:
PROPOSED JUNIOR SCHOOL
EXTENSION
SECTIONS 2

Drawn by: AM Checked by: TD Scale:1:200@A1

PROJECT NO: DWG NO: REV NO:
14301 MP-JS-30-01 01

Drawing Status: SSDA

GENERAL NOTES

DO NOT SCALE FROM THIS DRAWING

CONFIRM ALL DIMENSIONS AND SETOUTS ON SITE
PRIOR TO MANUFACTURE & INSTALLATION


ALL WORK IN ACCORDANCE WITH
RELEVANT AUSTRALIAN STANDARDS

TO BE READ IN CONJUNCTION WITH
ENGINEERS DOCUMENTS

LEGEND



- EXISTING TURF & SOFT LANDSCAPING ZONES
- PROPOSED TURF
- PROPOSED SOFT LANDSCAPING
- PROPOSED SOFTFALL
- PROPOSED HARD LANDSCAPING
- EXISTING BUILT FORM AND ROADS
- EXISTING BUILDINGS
- EXISTING GRAVEL ROAD
- PROPOSED ROADWAY
- METAL DECK ROOFING
- POLYCARBONATE ROOFING
- LIGHTWEIGHT
- GLAZING
- BRICK FACE

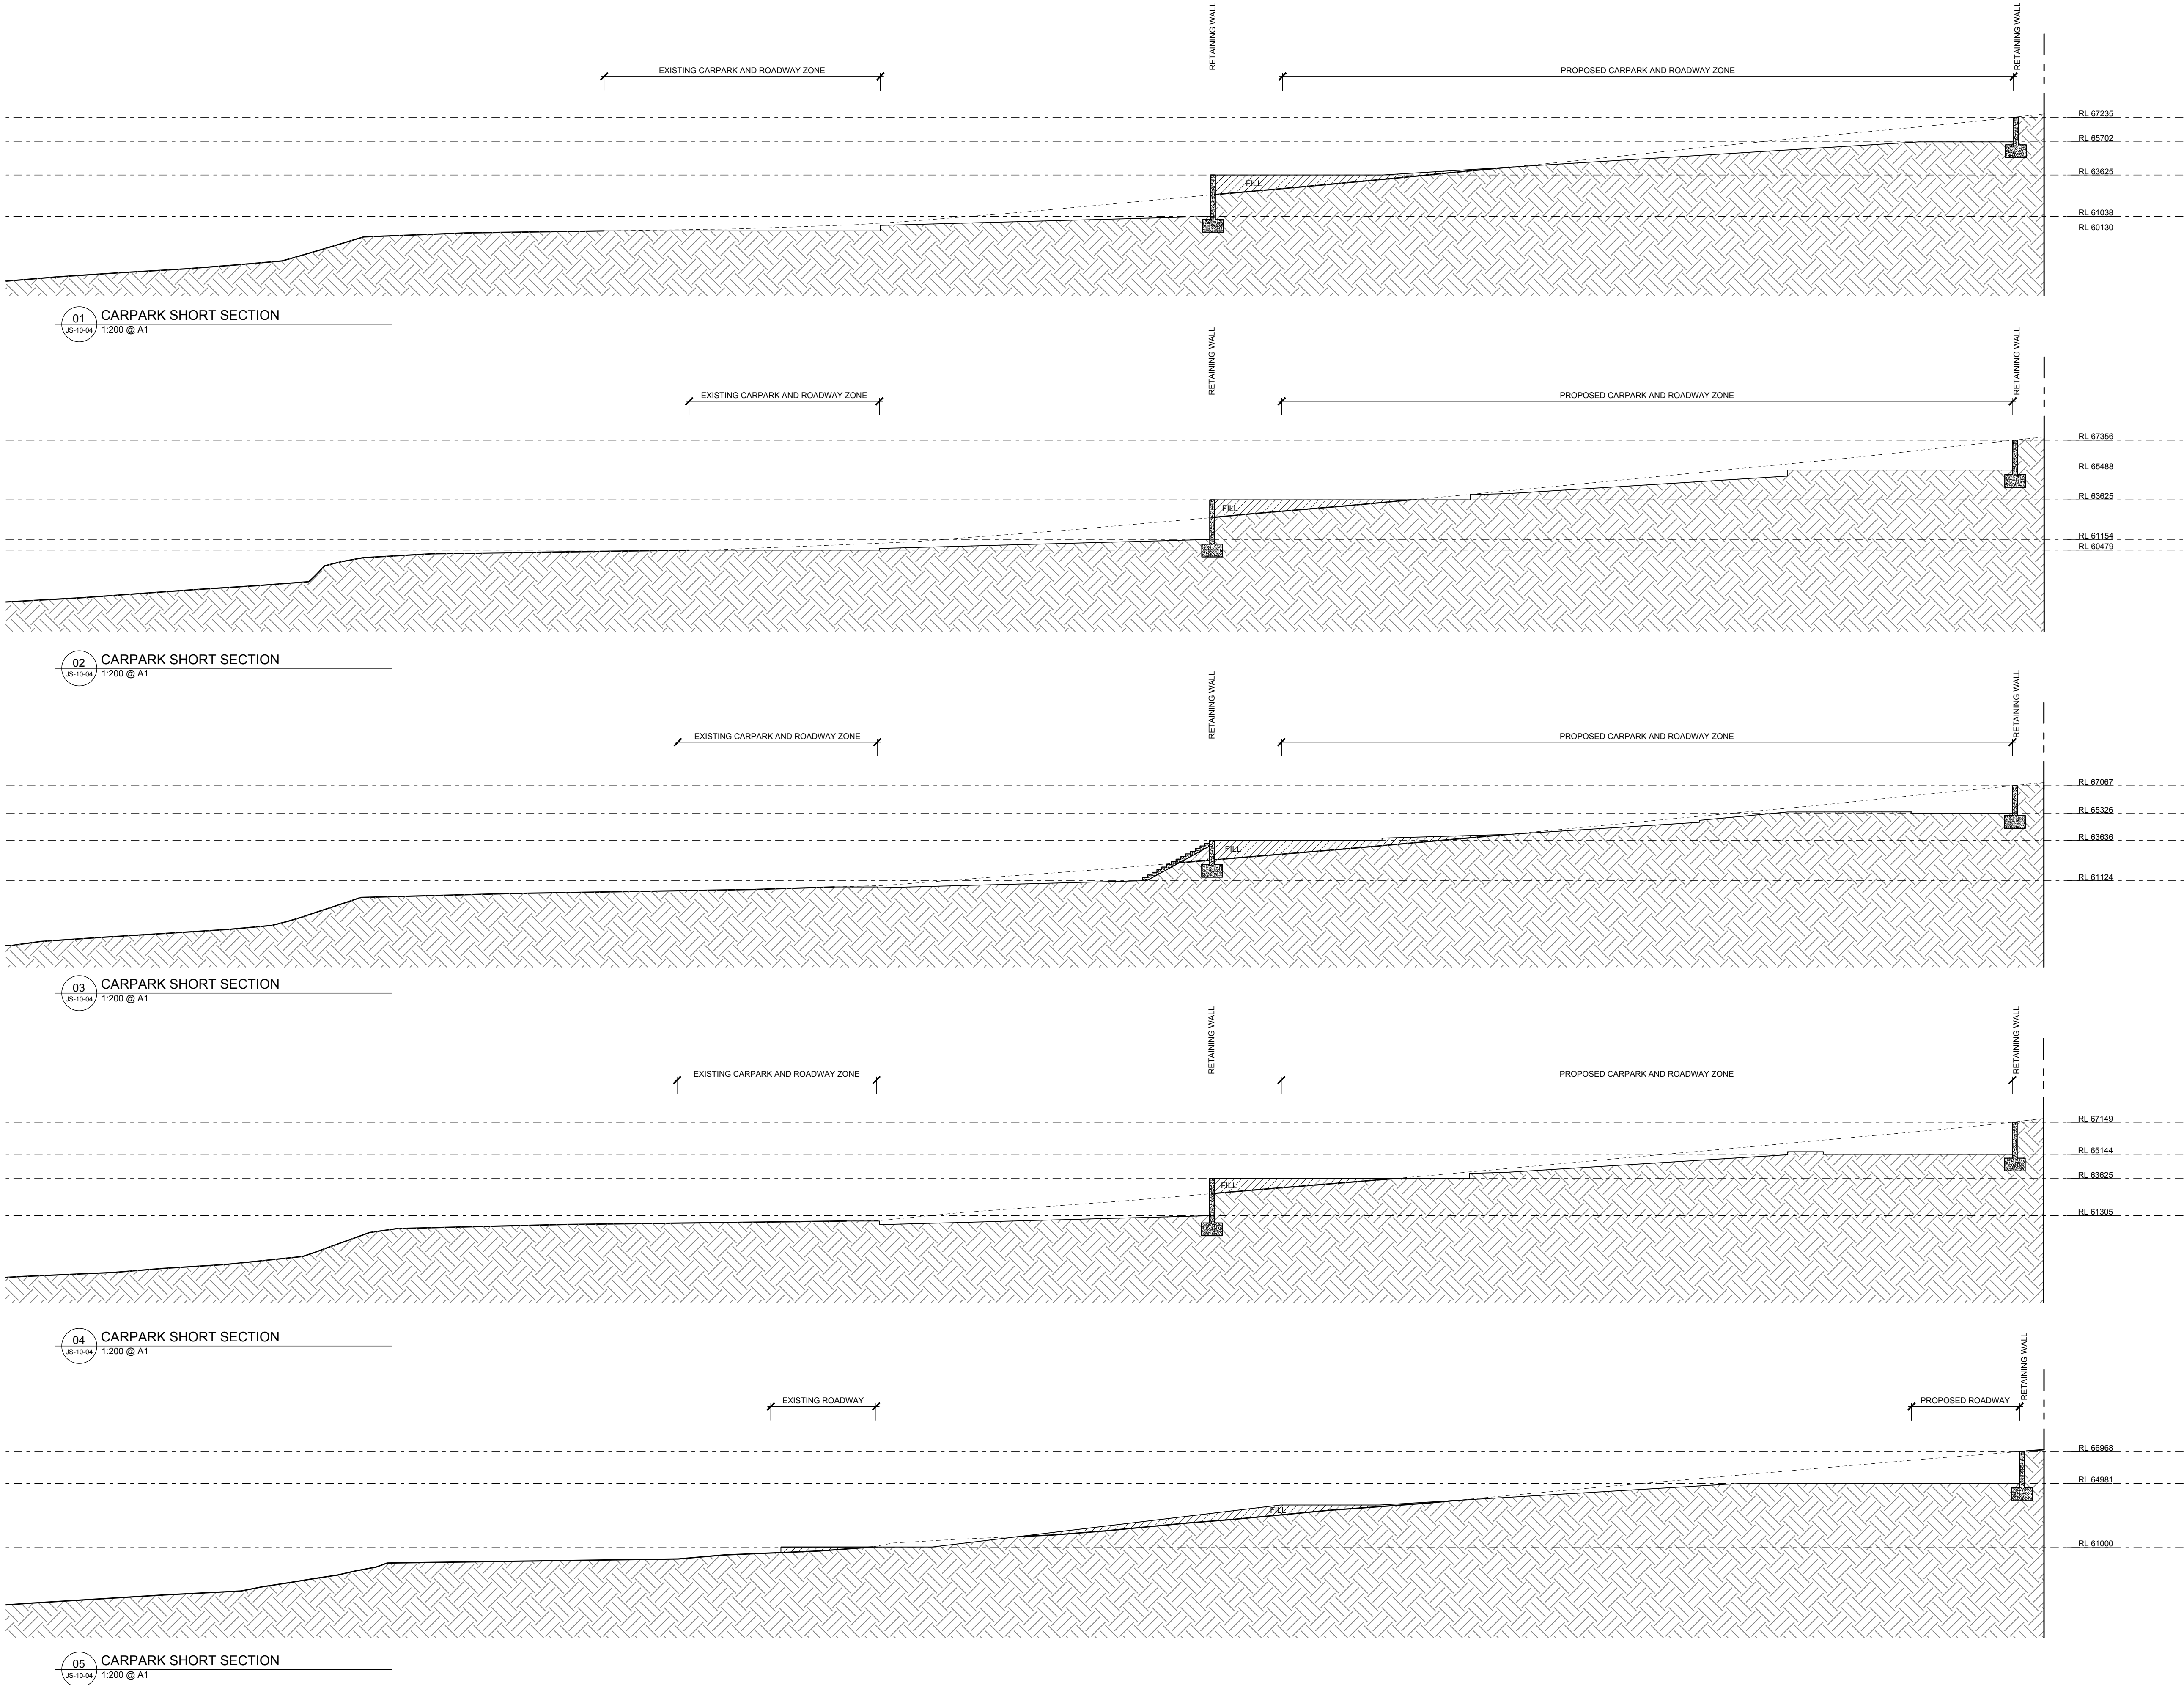

01 25.07.17
SSDA SUBMISSION

Rev	Date	Description
sydney	Level 2, 79 Myrtle St Chippendale 2008 Nominated Architect: Gerard Reinmuth 6629 T 02 9279 2226 F 02 9279 2227	
hobart	181 Elizabeth St Hobart 7000 Nominated Architect: Scott Balmforth 564 T 03 6234 6372 F 03 6231 4939	

TERROIR

Project:
ROUSE HILL ANGLICAN COLLEGE
MASTERPLAN 2016

Drawing Description:
PROPOSED JUNIOR SCHOOL
EXTENSION
CARPARK SECTIONS

Drawn by: CY Checked by: TD Scale:1:200@A1

PROJECT NO:	DWG NO:	REV NO:
14301	MP-JS-30-02	01

Drawing Status:

SSDA

GENERAL NOTES


DO NOT SCALE FROM THIS DRAWING

CONFIRM ALL DIMENSIONS AND SETOUTS ON SITE
PRIOR TO MANUFACTURE & INSTALLATION

ALL WORK IN ACCORDANCE WITH
RELEVANT AUSTRALIAN STANDARDS

TO BE READ IN CONJUNCTION WITH
ENGINEERS DOCUMENTS

LEGEND

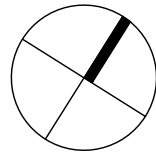

- EXISTING TURF & SOFT LANDSCAPING ZONES
- PROPOSED TURF
- PROPOSED SOFT LANDSCAPING
- PROPOSED SOFTFALL
- PROPOSED HARD LANDSCAPING
- EXISTING BUILT FORM AND ROADS
- EXISTING BUILDINGS
- EXISTING GRAVEL ROAD
- PROPOSED ROADWAY
- METAL DECK ROOFING
- POLYCARBONATE ROOFING
- LIGHTWEIGHT
- GLAZING
- BRICK FACE

01 25.07.17
SSDA SUBMISSION

Rev Date
Description

sydney Level 2, 79 Myrtle St
Chippendale 2008
Nominated Architect: Gerard Reinmuth 6629
T 02 9279 2226
F 02 9279 2227

hobart 181 Elizabeth St
Hobart 7000
Nominated Architect: Scott Balmforth 564
T 03 6234 6372
F 03 6231 4939

TERROIR

Project:
ROUSE HILL ANGLICAN COLLEGE
MASTERPLAN 2016

Drawing Description:
PROPOSED SENIOR SCHOOL
GROUND PLAN

Drawn by: AM Checked by: TD Scale:1:200@A1

PROJECT NO: DWG NO: REV NO:
14301 MP-SS-10-01 01

Drawing Status: SSDA



GENERAL NOTES


DO NOT SCALE FROM THIS DRAWING

CONFIRM ALL DIMENSIONS AND SETOUTS ON SITE
PRIOR TO MANUFACTURE & INSTALLATION

ALL WORK IN ACCORDANCE WITH
RELEVANT AUSTRALIAN STANDARDS

TO BE READ IN CONJUNCTION WITH
ENGINEERS DOCUMENTS

LEGEND

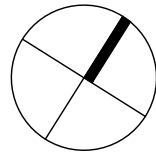

- EXISTING TURF & SOFT LANDSCAPING ZONES
- PROPOSED TURF
- PROPOSED SOFT LANDSCAPING
- PROPOSED SOFTFALL
- PROPOSED HARD LANDSCAPING
- EXISTING BUILT FORM AND ROADS
- EXISTING BUILDINGS
- EXISTING GRAVEL ROAD
- PROPOSED ROADWAY
- METAL DECK ROOFING
- POLYCARBONATE ROOFING
- LIGHTWEIGHT
- GLAZING
- BRICK FACE

01 25.07.17
SSDA SUBMISSION

Rev Date
Description

sydney Level 2, 79 Myrtle St
Chippendale 2008
Nominated Architect: Gerard Reinmuth 6629
T 02 9279 2226
F 02 9279 2227

hobart 181 Elizabeth St
Hobart 7000
Nominated Architect: Scott Balmforth 564
T 03 6234 6372
F 03 6231 4939

TERROIR

Project:
ROUSE HILL ANGLICAN COLLEGE
MASTERPLAN 2016

Drawing Description:
PROPOSED LEARNING HUB
FIRST FLOOR PLAN

Drawn by: AM Checked by: TD Scale:1:200@A1

PROJECT NO: DWG NO: REV NO:
14301 MP-SS-10-02 01

Drawing Status: SSDA

