

TARONGA ZOO SAVANNAH AND CONGO PRECINCT




DRAWING LIST		Scale @ A1
A 000 GENERAL INFORMATION		
A-000	COVER PAGE & SITE LOCATION PLAN	1:1
A-001	LANDSCAPE LOCATION PLAN	1:500
A-002	BUILT FORM LOCATION PLAN	
A-003	SITE SECTIONS	1:100
A-004	SITE SECTIONS	1:100
A-005	SITE PHOTOMONTAGE	
A-005a	SIGNIFICANT INTERNAL VIEWS	
A-005b	SIGNIFICANT INTERNAL VIEWS	
A-005c	SIGNIFICANT INTERNAL VIEWS	
A-005d	SIGNIFICANT INTERNAL VIEWS	
A-006	SITE ANALYSIS	1:1000
A 050 DEMOLITION PLANS		
A-050	EXISTING AND DEMOLITION PLAN	1:500
A 100 GIR / ZEB / MEERKAT / FENNEC		
A-100	GIRAFFE / ZEBRA BOH LOWER GROUND PLAN	1:100
A-101	GIRAFFE / ZEBRA BOH UPPER GROUND PLAN	1:100
A-102	GIRAFFE / ZEBRA BOH ROOF PLAN	1:100
A-103	GIRAFFE / ZEBRA SECTIONS AND ELEVATIONS 1	1:100
A-104	GIRAFFE / ZEBRA SECTIONS AND ELEVATIONS 2	1:100
A-105	MEERKAT BOH	1:100
A-106	FENNEC FOX BOH	1:100
A-107	CLIFF VILLAGE PLAN	1:100
A-108	CLIFF VILLAGE SECTION AND ELEVATIONS	1:100
A 110 LION		
A-110	LION BOH AND VIEWING GROUND PLAN	1:100
A-111	LION BOH AND VIEWING UPPER GROUND PLAN	1:100
A-112	LION BOH AND VIEWING ROOF PLAN	1:100
A-113	LION BOH AND VIEWING SECTIONS & ELEVATIONS	1:100
A-114	LION BOH AND VIEWING SECTIONS AND ELEVATIONS	1:100
A 120 AFRICAN WATERHOLE		
A-120	AFRICAN WATERHOLE AMENITIES PLAN	1:100
A-121	AFRICAN WATERHOLE AMENITIES ROOF PLAN	1:100
A-122	AFRICAN WATERHOLE SECTIONS + ELEVATIONS	1:100
A 130 CONGO		
A-130	GORILLA BOH PLANS	1:100
A-131	GORILLA BOH SECTIONS AND ELEVATIONS 1	1:100
A-132	OKAPI BOH PLANS	1:100
A-133	CONGO EXHIBIT VIEWING SHELTERS	1:100
A-134	CONGO EXHIBIT VIEWING SHELTERS	1:100
A-135	CONGO EXHIBIT VIEWING SHELTER	1:100
A 600 LANDSCAPE		
A-600	TREE REMOVAL & TRANSPLANT PLAN	1:500
A-601	PROPOSED LANDSCAPE PLAN	1:500
A-602	TREE TRANSPLANT AND REMOVAL SCHEDULE	
A-603	GRADING PLAN 01	1:200
A-604	GRADING PLAN 02	1:200
A-605	GRADING PLAN 03	1:200
A-606	GRADING PLAN 04	1:200
A-607	VEGETATION ZONES PLAN	1:500
A-608	SITE RESTRAINTS PLAN	1:500
A-609	SURFACE TREATMENT PLAN	1:500
A 800 SHADOW DIAGRAMS		
A-800	SHADOW DIAGRAMS 21 JUNE 9AM	
A-801	SHADOW DIAGRAMS 21 JUNE 12PM	
A-802	SHADOW DIAGRAMS 21 JUNE 3PM	

LEGEND

	EXISTING TREE TO BE RETAINED (refer to Landscape Architect's drawings)
	NEW TREE TO BE PLANTED (refer to Landscape Architect's drawings)
	PROPOSED PATHWAY
	EXISTING PATHWAY / ROADWAY / BUILT INFRASTRUCTURE
	EXISTING LANDSCAPE
	EXISTING EXHIBITS
	PROPOSED LANDSCAPE (refer to Landscape Architect's drawings)
	PROPOSED EXHIBIT (refer to Landscape Architect's drawings)
	EXISTING BUILT STRUCTURE
	PROPOSED BUILT STRUCTURE
	TARONGA ZOO BOUNDARY
 EX + 53,190	EXISTING RL (TO AHD)
 + 53,190	PROPOSED RL (TO AHD)

Code	Description
ACC	Accessible
AM	Ambulant
BC	Bamboo Ceiling
BG	Balustrade, Glass
BL	Blockwork
BLR	Blockwork, Rendered
BM1	Balustrade, Steel
BOH	Back of House
BRR	Brickwork, Rendered
BT	Balustrade, Rimber
CD	Concrete Deck
CF	Concrete Finish
CFH	Concrete Finish, Heated
CG	Crushed Granite
CP	Concrete Pavers
CPP	Concrete, Precast, Planks
CRF	Rendered Finish, Masonry / Rammed earth
CS	Stair, Concrete
CSC	Sculptured Concrete
DP	Down Pipe
FC	Fibre Cement Sheet
FCL	Finished Ceiling Level
FFL	Finished Floor Level
FNE	Fence, Electric
FNG	Fence, Glass
FNM	Fence, Metal Mesh
FNP	Fence, Metal Perforated
FNW	Fence, Wire
FRB	Fence, Rustic Battens
GL1	Toughened Glass
GL4	Thick Toughened Glass
GL5	Thick Polycarbonate Window
GW	Green Wall
GWSE	Green Roof
MG	Metal Grate
MM	Metal, Tension Mesh
MR	Metal Roof
MRA	Metal Roof, Aged Corrugated
MRC	Metal Roof, Corten finish
MRG	Metal Roof, Galvanized
MRZ	Metal Roof, Zinc
MWC	Metal Wall, Corten finish
MWM	Metal Mesh, Bronze
PV	Photovoltaic Cells
RAW	Roof Access Walkway
RB	Roof, Bamboo
RC	Render, Cement
RC2	Render, Cement African patterns
RGB	Roof Gutter, Box
RGE	Roof Gutter, Eaves
RL	Reduced Level
RPP	Roof, Polycarbonate Sheeting
RTH	Roof, Thatch
RTS	Roof, Shingles
RW	Retaining Wall
RWO	Rainwater Outlet
SKY	Skylight
STC	Stone Cladding
STW	Stonework
T	Timber
TB1	Timber Battens
TB2	Timber Battens cladding
TB3	Timber Battens Balustrade
TBC	Timber battens, Ceiling
TC	Timber Cladding
TCB	Timber Cladding, Bamboo
TCW	Timber Cladding, Wickenwork
TCW2	Timber Cladding, Woven
TD	Timber Deck
TOW	Top of Wall
US	Underside
XB	Existing Bitumen
XC	Existing Concrete
XCSC	Existing Sculptured concrete
XMR	Existing Metal roofing
XRC	Existing Render, cement
XTCF	Existing Timber Cobble Floor

[illegible]

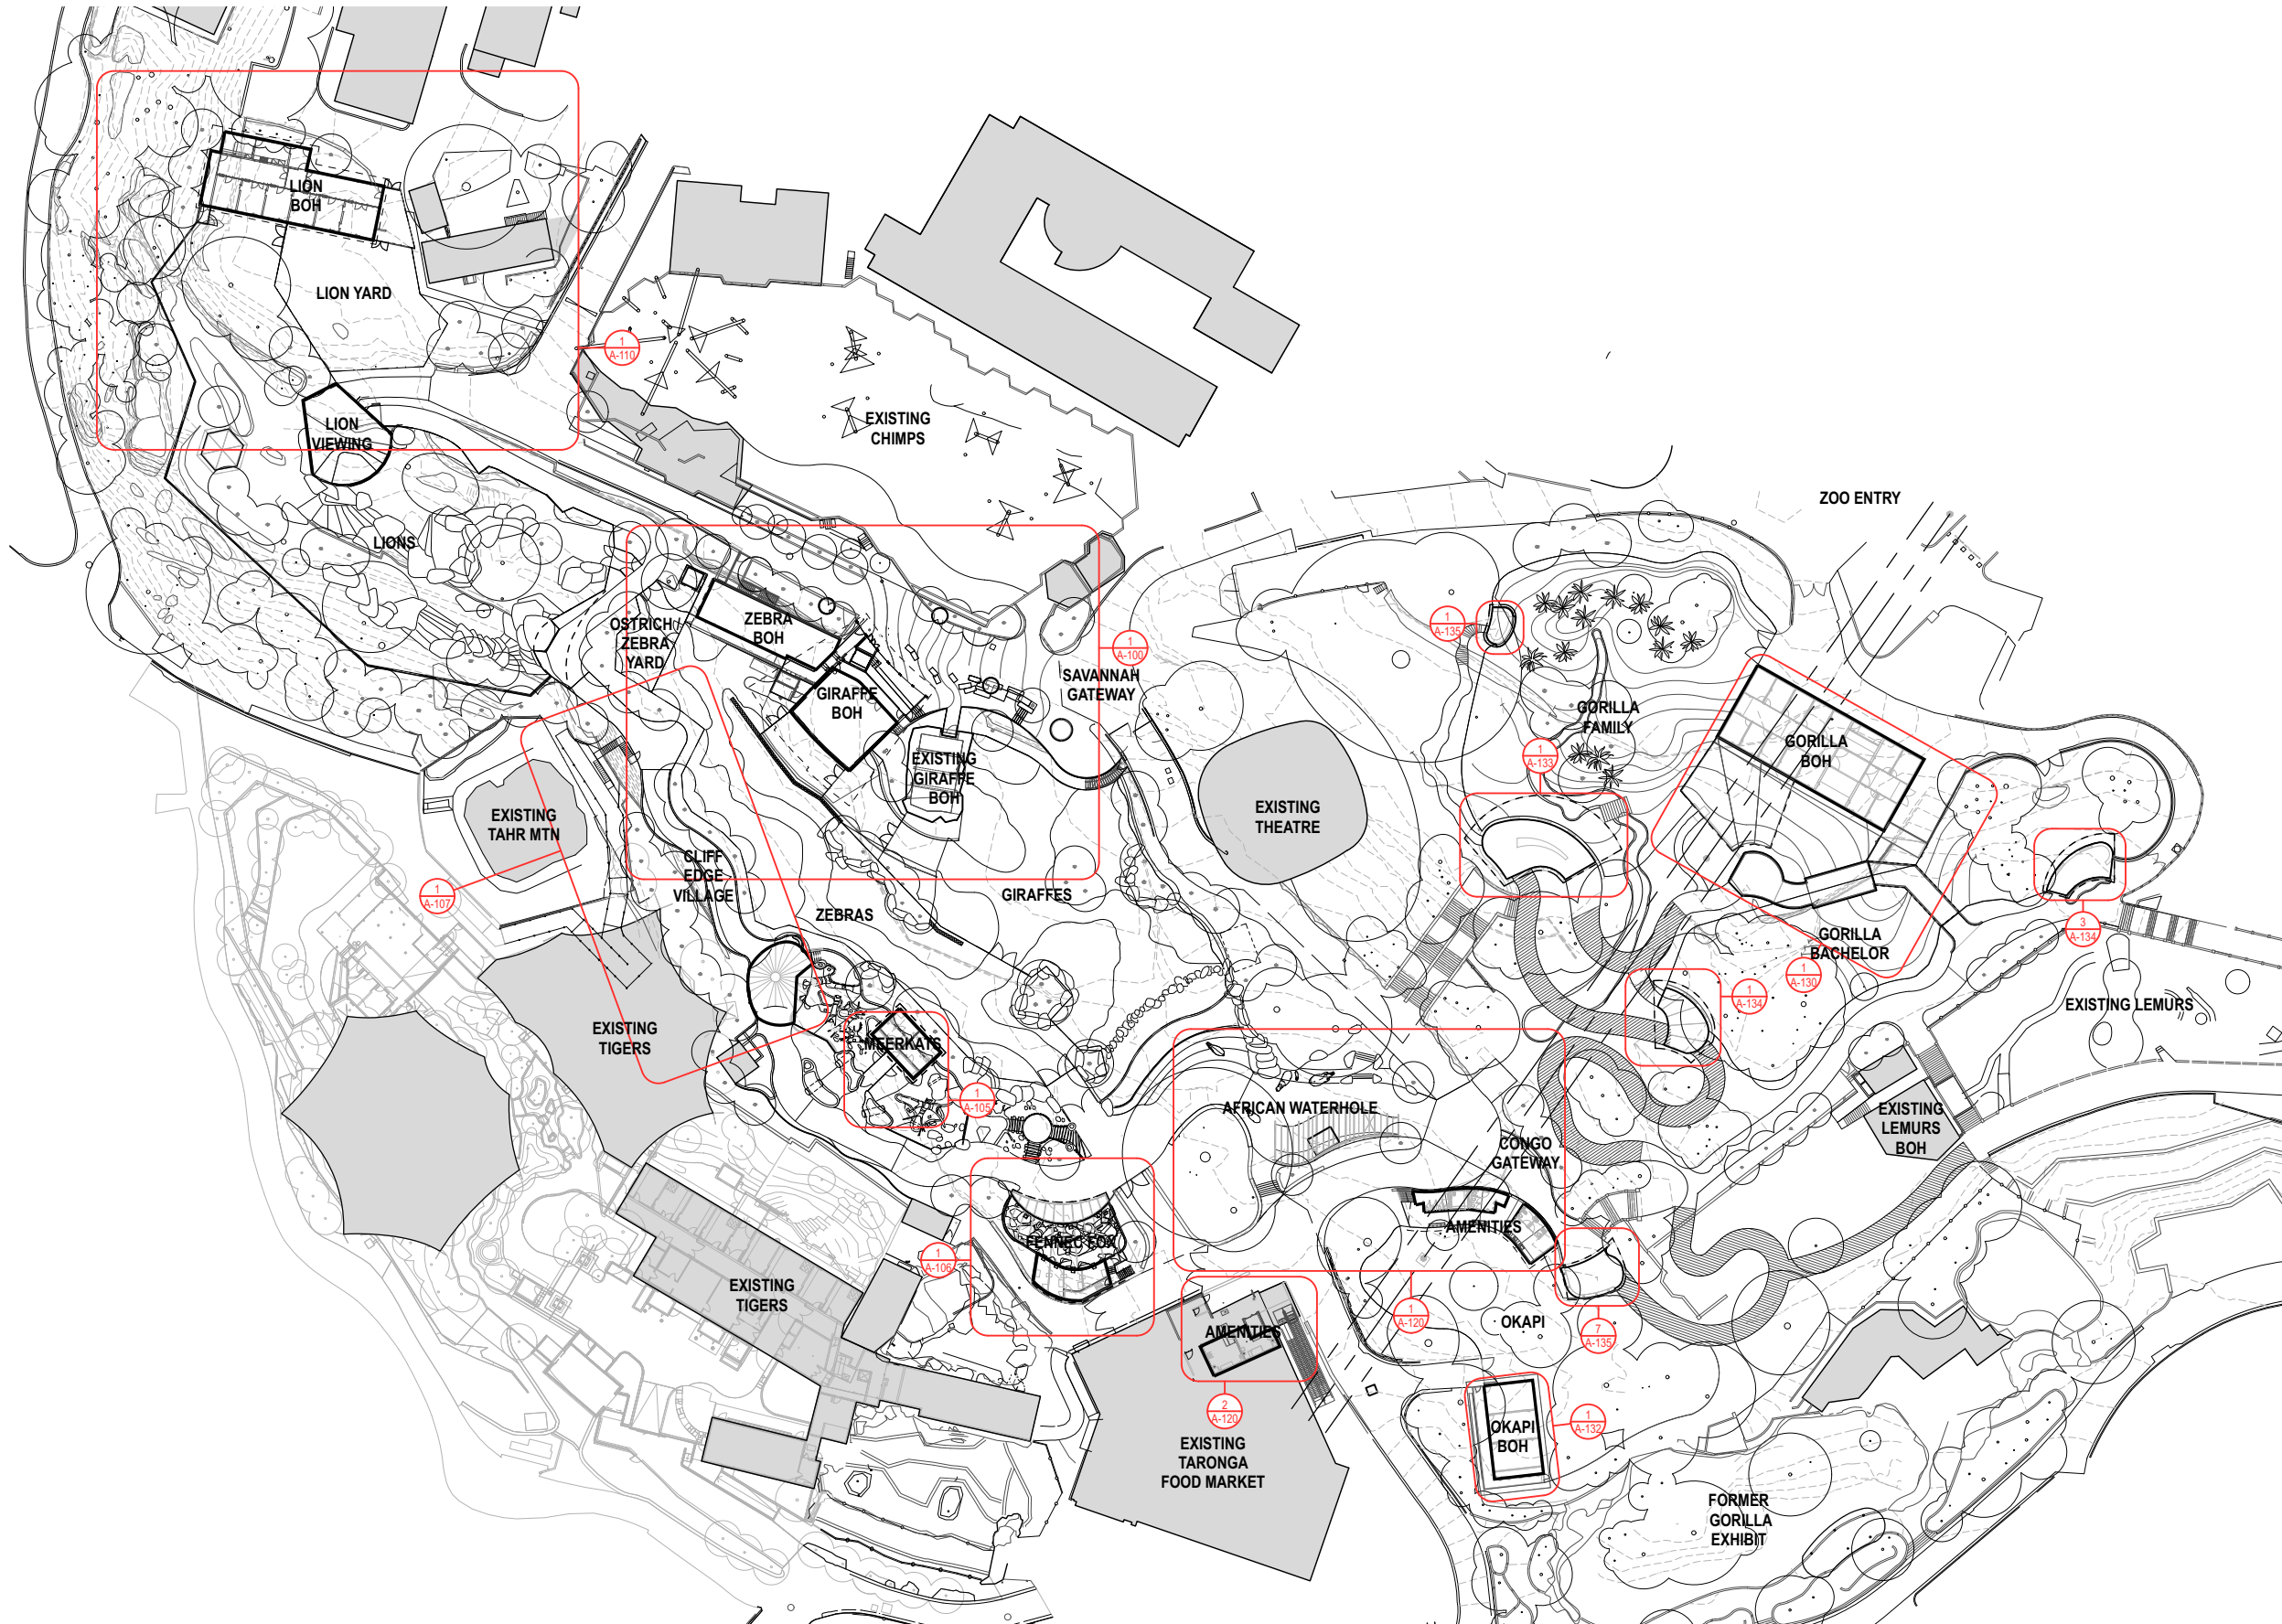

ISSUE DATE	REV	DESCRIPTION	NOTES: Do not scale off drawings. Use figured dimensions only. Report any discrepancies to the architect. These designs, plans, specifications and the copyright therein are the property of Tonkin Zulaikha Greer Architects Pty Ltd, and must not be reproduced or copied wholly or in part without written permission of Tonkin Zulaikha Greer Architects Pty Ltd.	ACCESS CONSULTANT Accessability Solutions Phone: (02)9695 1940 Email: markref@bigpond.com	ARBORIST Earthscape Horticultural Services Phone: (02) 9440 8524 Email: earthscape@inet.net.au	BCA CONSULTANT Blackett Maquire Goldsmith (BM&G) Phone: (02) 9211 7777 Email: tony@bmglug.com.au	ESD CONSULTANT Evolved Engineering Phone: 0413 396 398 Email: andres@evolvedengineering.com.au	HERITAGE CONSULTANT Geoffrey Britton Phone: 02 9662 2266 Email: geoffrey@britton.com.au	HERITAGE CONSULTANT Ashley Built Heritage Phone: 02 8095 0696 Email: geoff@ashleybultheritage.com.au	PROJECT : PROJECT NO : #16008	LANDSCAPE ARCHITECT  GDA Green and Dale Associates Landscape Architects & Environmental Planners P.O.Box 351 Warrandyte, VIC 3113 P: 03 9844 5422 EMAIL: office@greenanddale.com.au	ARCHITECT TONKIN ZULAIKHA GREER ARCHITECTS 117 Reservoir Street, Surry Hills NSW 2010 ABN: 46002722349 P: (02) 9215 4900 F: (02) 9215 4901 EMAIL: info@tzg.com.au WEB: www.tzg.com.au	DRAWING TITLE BUILT FORM LOCATION PLAN	N	DRAWN BY MP, ML, LS, WR	
29.05.17	A	FOR SSDA		INTERPRETATION Motherworks Phone: (03) 9489 5934 Email: ian.motherworks@gmail.com	STORMWATER ENGINEER AJ Whips Consulting Phone: (02) 8623 8444 Email: bdekeyzer@ajwhips.com.au	STRUCTURAL ENGINEER SDA Structures Phone: (02) 9810 6911 Email: Andrew@sdstructures.com.au	TRAFFIC ENGINEERING GTA Consultants Phone: 03 9851 9600 Email: kane.williams@gta.com.au	TOWN PLANNER JBA Phone: 02 9656 6962 Email: CCurtis@jbaurban.com.au	CLIENT: Taronga Conservation Society Bradleys Head Rd, Mosman, NSW Phone: 02 9978 4584 Email: gshayler@zoo.nsw.gov.au					NTS	DATE 2/11/2017	REV B
11.02.17	B	FOR SSDA												SCALES		
													PHASE SSDAAPPLICATION	DRAWING NO	A-002	



1 LMP 2006 REF. V12 - EXISTING



3 LMP 2006 REF. V13 - EXISTING



2 LMP 2006 REF. V12 - PROPOSED



4 LMP 2006 REF. V13 - PROPOSED

PROPOSED MODIFICATIONS TO THE SIGNIFICANT VIEW CORRIDORS



5 KEY PLAN AND LEGEND


ISSUE DATE	REV	DESCRIPTION	NOTES:	ACCESS CONSULTANT	ARBORIST	BCA CONSULTANT	ESD CONSULTANT	HERITAGE CONSULTANT	HERITAGE CONSULTANT	PROJECT :	PROJECT NO :	LANDSCAPE ARCHITECT	ARCHITECT	DRAWING TITLE	DRAWN BY		
14.07.17	A	FOR SSDA	Do not scale off drawings. Use figured dimensions only. Report any discrepancies to the architect. These designs, plans, specifications and the copyright therein are the property of Tonkin Zulaikha Greer Architects Pty Ltd, and must not be reproduced or copied wholly or in part without written permission of Tonkin Zulaikha Greer Architects Pty Ltd.	Accessability Solutions Phone: (02) 9695 1940 Email: markneff@bigpond.com	Earthscape Horticultural Services Phone: 02 9440 8524 Email: earthscape@inet.net.au	Blackett Maquire Goldsmith (BM&G) Phone: (02) 9211 7777 Email: tony@bmngplug.com.au	Evolved Engineering Phone: 0413 396 398 Email: andres@evolvedengineering.com.au	Geoffrey Britton Phone: 02 9662 2266 Email: geoffrey@britton.com.au	Ashley Built Heritage Phone: 02 8095 0696 Email: geoff@ashleybuiltheritage.com.au	TARONGA ZOO SAVANNAH AND CONGO PRECINCT	#16008	 Green and Dale Associates Landscape Architects & Environmental Planners P.O.Box 351 Warrandyte, VIC 3113 P: 03 9844 5422 EMAIL office@greenanddale.com.au	TONKIN ZULAIKHA GREER ARCHITECTS 117 Reservoir Street, Surry Hills NSW 2010 ABN: 46002722349 P: (02) 9215 4900 F: (02) 9215 4901 EMAIL info@tzg.com.au WEB www.tzg.com.au	SIGNIFICANT INTERNAL VIEWS	MP, ML, LS, WR		
11.02.17	B	FOR SSDA		INTERPRETATION Motherworks Phone: (03) 9489 5934 Email: ian.motherworks@gmail.com	STORMWATER ENGINEER AJ Whippes Consulting Phone: 02 8623 8444 Email: bdekeyzer@ajwhippes.com.au	STRUCTURAL ENGINEER SDA Structures Phone: (02) 9810 6911 Email: Andrew@sdaststructures.com.au	TRAFFIC ENGINEERING GTA Consultants Phone: 03 9651 9600 Email: kane.williams@gta.com.au	TOWN PLANNER JBA Phone: 02 9656 6962 Email: CCurtis@baurban.com.au	CLIENT: Taronga Conservation Society Bradleys Head Rd, Mosman, NSW Phone: 02 9978 4584 Email: layer@zoo.nsw.gov.au						SCALES	CHECKED PT	
														PHASE SSDA APPLICATION	DRAWING NO	DATE 2/11/2017	REV
															A-005a		B




1 LMP 2006 REF. V15 - EXISTING



3 LMP 2006 REF. V27 - EXISTING

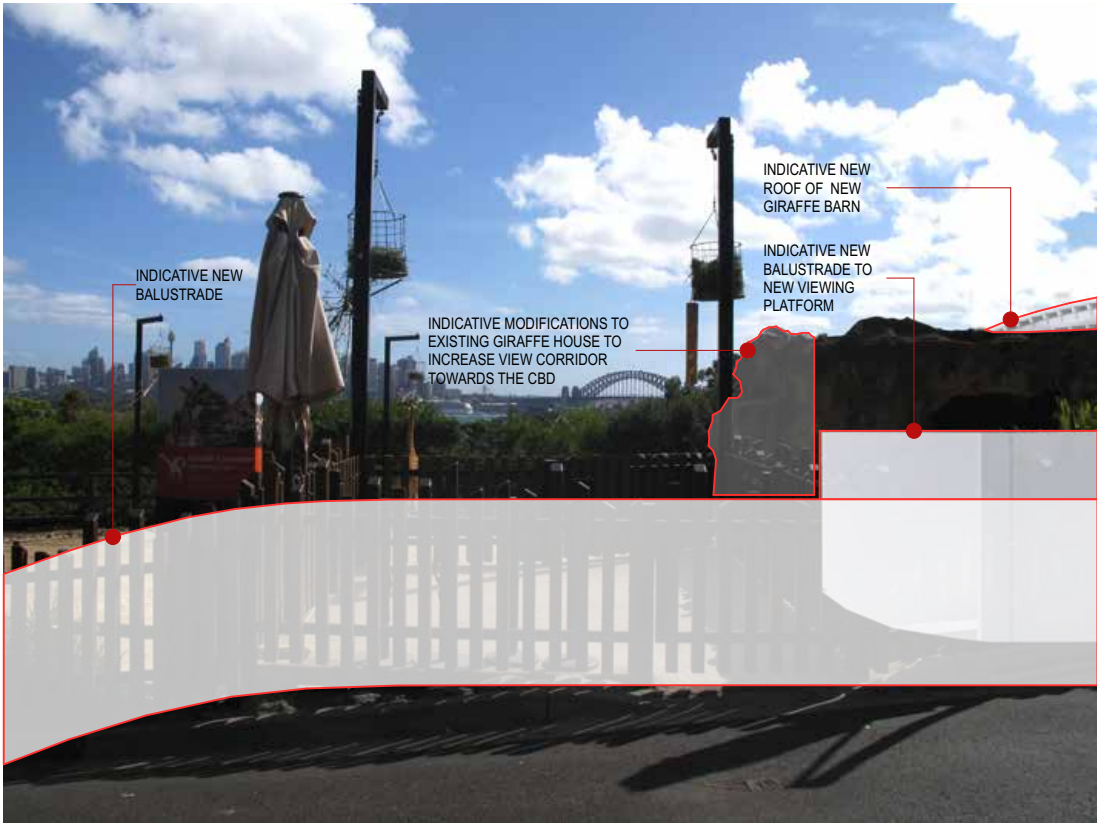

2 LMP 2006 REF. V15 - PROPOSED

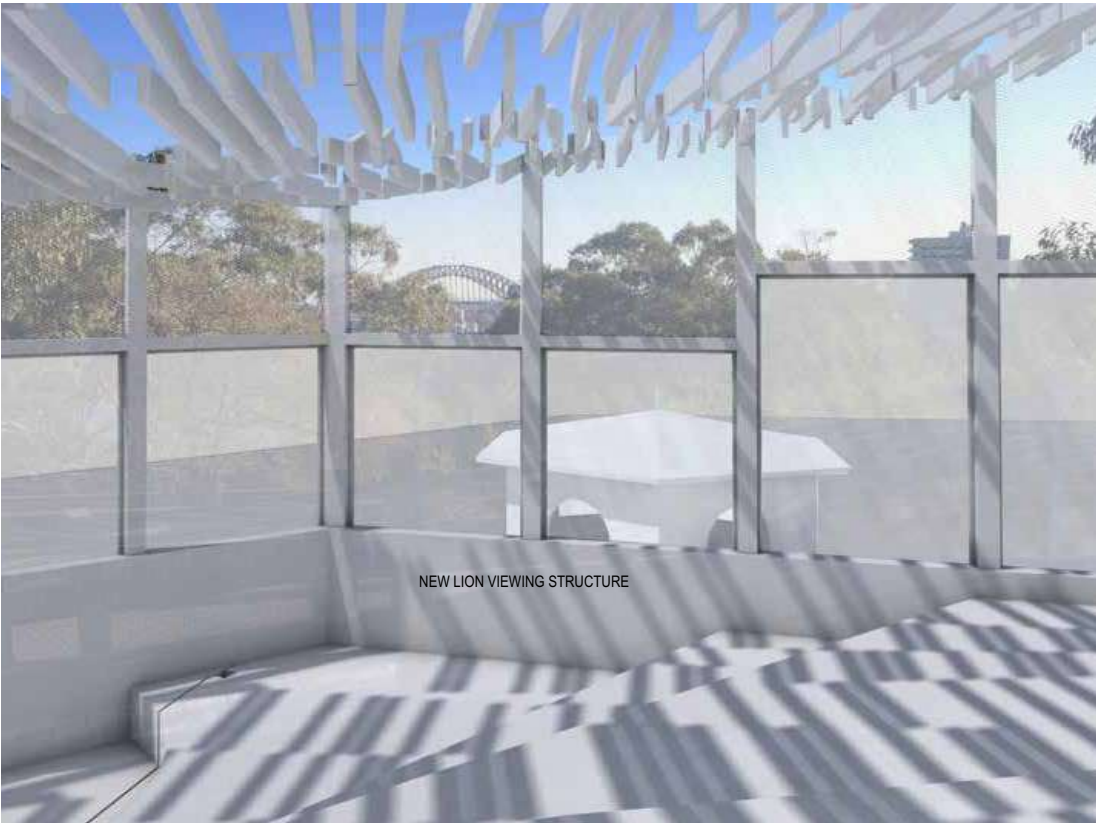

4 LMP 2006 REF. V27 - PROPOSED

PROPOSED MODIFICATIONS TO THE SIGNIFICANT VIEW CORRIDORS



5 KEY PLAN AND LEGEND

ISSUE DATE	REV	DESCRIPTION	NOTES:	ACCESS CONSULTANT	ARBORIST	BCA CONSULTANT	ESD CONSULTANT	HERITAGE CONSULTANT	HERITAGE CONSULTANT	PROJECT :	PROJECT NO :	LANDSCAPE ARCHITECT	ARCHITECT	DRAWING TITLE	DRAWN BY
14.07.17	A	FOR SSDA	Do not scale off drawings. Use figured dimensions only. Report any discrepancies to the architect. These designs, plans, specifications and the copyright therein are the property of Tonkin Zulaikha Greer Architects Pty Ltd, and must not be reproduced or copied wholly or in part without written permission of Tonkin Zulaikha Greer Architects Pty Ltd.	Accessability Solutions Phone: (02)9695 1940 Email: markref@bigpond.com	Earthscape Horticultural Services Phone: (02) 9440 8524 Email: earthscape@inet.net.au	Blackett Maquire Goldsmith (BM&G) Phone: (02) 9211 7777 Email: tony@bmgsplus.com.au	Evolved Engineering Phone: 0413 396 398 Email: andres@evolvedengineering.com.au	Geoffrey Britton Phone: 02 9662 2266 Email: geoffrey@britton.com.au	Ashley Built Heritage Phone: 02 8095 0696 Email: geoff@ashleybuiltheritage.com.au	TARONGA ZOO	#16008	GDA Green and Dale Associates Landscape Architects & Environmental Planners P.O.Box 351 Warrandyte, VIC 3113 P: (02) 9215 4222 EMAIL office@greenanddale.com.au	TONKIN ZULAIKHA GREER ARCHITECTS 117 Reservoir Street, Surry Hills NSW 2010 ABN: 46002722349 P: (02) 9215 4900 F: (02) 9215 4901 EMAIL info@tzg.com.au WEB www.tzg.com.au	SIGNIFICANT INTERNAL VIEWS	MP, ML, LS, WR
11.02.17	B	FOR SSDA		INTERPRETATION Motherworks Phone: (03) 9489 5934 Email: ian.motherworks@gmail.com	STORMWATER ENGINEER AJ Whipp Consulting Phone: (02) 8623 8444 Email: bdekeyzer@ajwhips.com.au	STRUCTURAL ENGINEER SDA Structures Phone: (02) 9810 6911 Email: Andrew@sdaststructures.com.au	TRAFFIC ENGINEERING GTA Consultants Phone: 03 9551 9600 Email: kane.williams@gta.com.au	TOWN PLANNER JBA Phone: 02 9656 6962 Email: CCurtis@baurban.com.au		CLIENT: Taronga Conservation Society Bradleys Head Rd, Mosman, NSW Phone: 02 9978 4584 Email: gshayler@zoo.nsw.gov.au					CHECKED PT
															DATE 2/11/2017
															REV
															B
														PHASE SSDA APPLICATION	DRAWING NO A-005b




ISSUE DATE	REV	DESCRIPTION	NOTES: Do not scale off drawings. Use figured dimensions only. Report any discrepancies to the architect. These designs, plans, specifications and the copyright therein are the property of Tonkin Zulaikha Greer Architects Pty Ltd, and must not be reproduced or copied wholly or in part without written permission of Tonkin Zulaikha Greer Architects Pty Ltd.	ACCESS CONSULTANT Accessability Solutions Phone: (02)6955 1940 Email: markref@bigpond.com	ARBORIST Earthscape Horticultural Services Phone: (02) 9440 8524 Email: earthscape@inet.net.au	BCA CONSULTANT Blackett Maquire Goldsmith (BM&G) Phone: (02) 9211 7777 Email: tony@bmkgung.com.au	ESD CONSULTANT Evolv'd Engineering Phone: 0413 396 398 Email: andres@evolv'dengineering.com.au	HERITAGE CONSULTANT Geoffrey Britton Phone: 0412 662 2266 Email: geoffrey@britton.com.au	HERITAGE CONSULTANT Ashley Built Heritage Phone: 02 8095 0696 Email: geoff@ashleybuiltheritage.com.au	PROJECT : TARONGA ZOO SAVANNAH AND CONGO PRECINCT CLIENT: Taronga Conservation Society Bradleys Head Rd, Mosman, NSW Phone: 02 9978 4584 Email: gshayler@zoo.nsw.gov.au	PROJECT NO. : #16008 LANDSCAPE ARCHITECT  Green and Dale Associates Landscape Architects & Environmental Planners P.O.Box 351 Warrandyte, VIC 3113 P. 03 9844 5422 EMAIL office@greenanddale.com.au WEB www.tzg.com.au	ARCHITECT TONKIN ZULAIKHA GREER ARCHITECTS 117 Reservoir Street, Surry Hills NSW 2010 ABN: 46002722349 P. (02) 9215 4900 F. (02) 9215 4901 EMAIL info@tzg.com.au WEB www.tzg.com.au	DRAWING TITLE SIGNIFICANT INTERNAL VIEWS  SCALES @A1, 1:200 @A3	DRAWN BY MP, ML, LS, WR CHECKED PT DATE 2/11/2017	PHASE SSDA APPLICATION DRAWING NO A-005d	REV A	
T1.02.17	A	FOR SSDA		INTERPRETATION Matheworks Phone: (03) 9459 5934 Email: ian.matherworks@gmail.com	STORMWATER ENGINEER JBA Whipps Consulting Phone: (02) 8523 8444 Email: bdekeyzer@jswhipps.com.au	STRUCTURAL ENGINEER SDA Structures Phone: (02) 9810 6911 Email: Andrew@sdstructures.com.au	TRAFFIC ENGINEERING GTA Consultants Phone: (02) 9556 6962 Email: kane.williams@gta.com.au	TOWN PLANNER CCurris Phone: 02 9556 6962 Email: CCurris@jbaurban.com.au									




ISSUE DATE	REV	DESCRIPTION	NOTES: Do not scale off drawings. Use figured dimensions only. Report any discrepancies to the architect. These designs, plans, specifications and the copyright therein are the property of Tonkin Zulaikha Greer Architects Pty Ltd, and must not be reproduced or copied wholly or in part without written permission of Tonkin Zulaikha Greer Architects Pty Ltd.	ACCESS CONSULTANT Accessability Solutions Phone: (02)9695 1940 Email: markref@bigpond.com	ARBORIST Earthscape Horticultural Services Phone: (02) 9440 8524 Email: earthscape@inet.net.au	BCA CONSULTANT Blackett Maquire Goldsmith (BM&G) Phone: (02) 9211 7777 Email: tony@bmglug.com.au	ESD CONSULTANT Evolved Engineering Phone: (02) 9662 2266 Email: andres@evolvedengineering.com.au	HERITAGE CONSULTANT Geoffrey Britton Phone: (02) 8095 0696 Email: geoff@ashleybuiltheritage.com.au	HERITAGE CONSULTANT Ashley Built Heritage Phone: (02) 8095 0696 Email: geoff@ashleybuiltheritage.com.au	PROJECT : TARONGA ZOO SAVANNAH AND CONGO PRECINCT CLIENT: Taronga Conservation Society Bradleys Head Rd, Mosman, NSW Phone: 02 9978 4584 Email: layer@zoo.nsw.gov.au	PROJECT NO : #16008	LANDSCAPE ARCHITECT  GDA Green and Dale Associates Landscape Architects & Environmental Planners P.O.Box 351 Warrandyte, VIC 3113 P: (02) 9215 4900 F: (02) 9215 4901 EMAIL: info@tazg.com.au WEB: www.tazg.com.au	ARCHITECT TONKIN ZULAIKHA GREER ARCHITECTS 117 Reservoir Street, Surry Hills  NSW 2010 ABN: 46002722349 P: (02) 9215 4900 F: (02) 9215 4901 EMAIL: info@tazg.com.au WEB: www.tazg.com.au	DRAWING TITLE		DRAWN BY MP, ML, LS, WR	
29.05.17	A	SITE ANALYSIS												CHECKED PT			
14.07.17	B	SCALES													DATE 2/11/2017		
11.02.17	C	1:1000															
PHASE SSDA APPLICATION		DRAWING NO	REV		C												
		A-006															

[illegible]




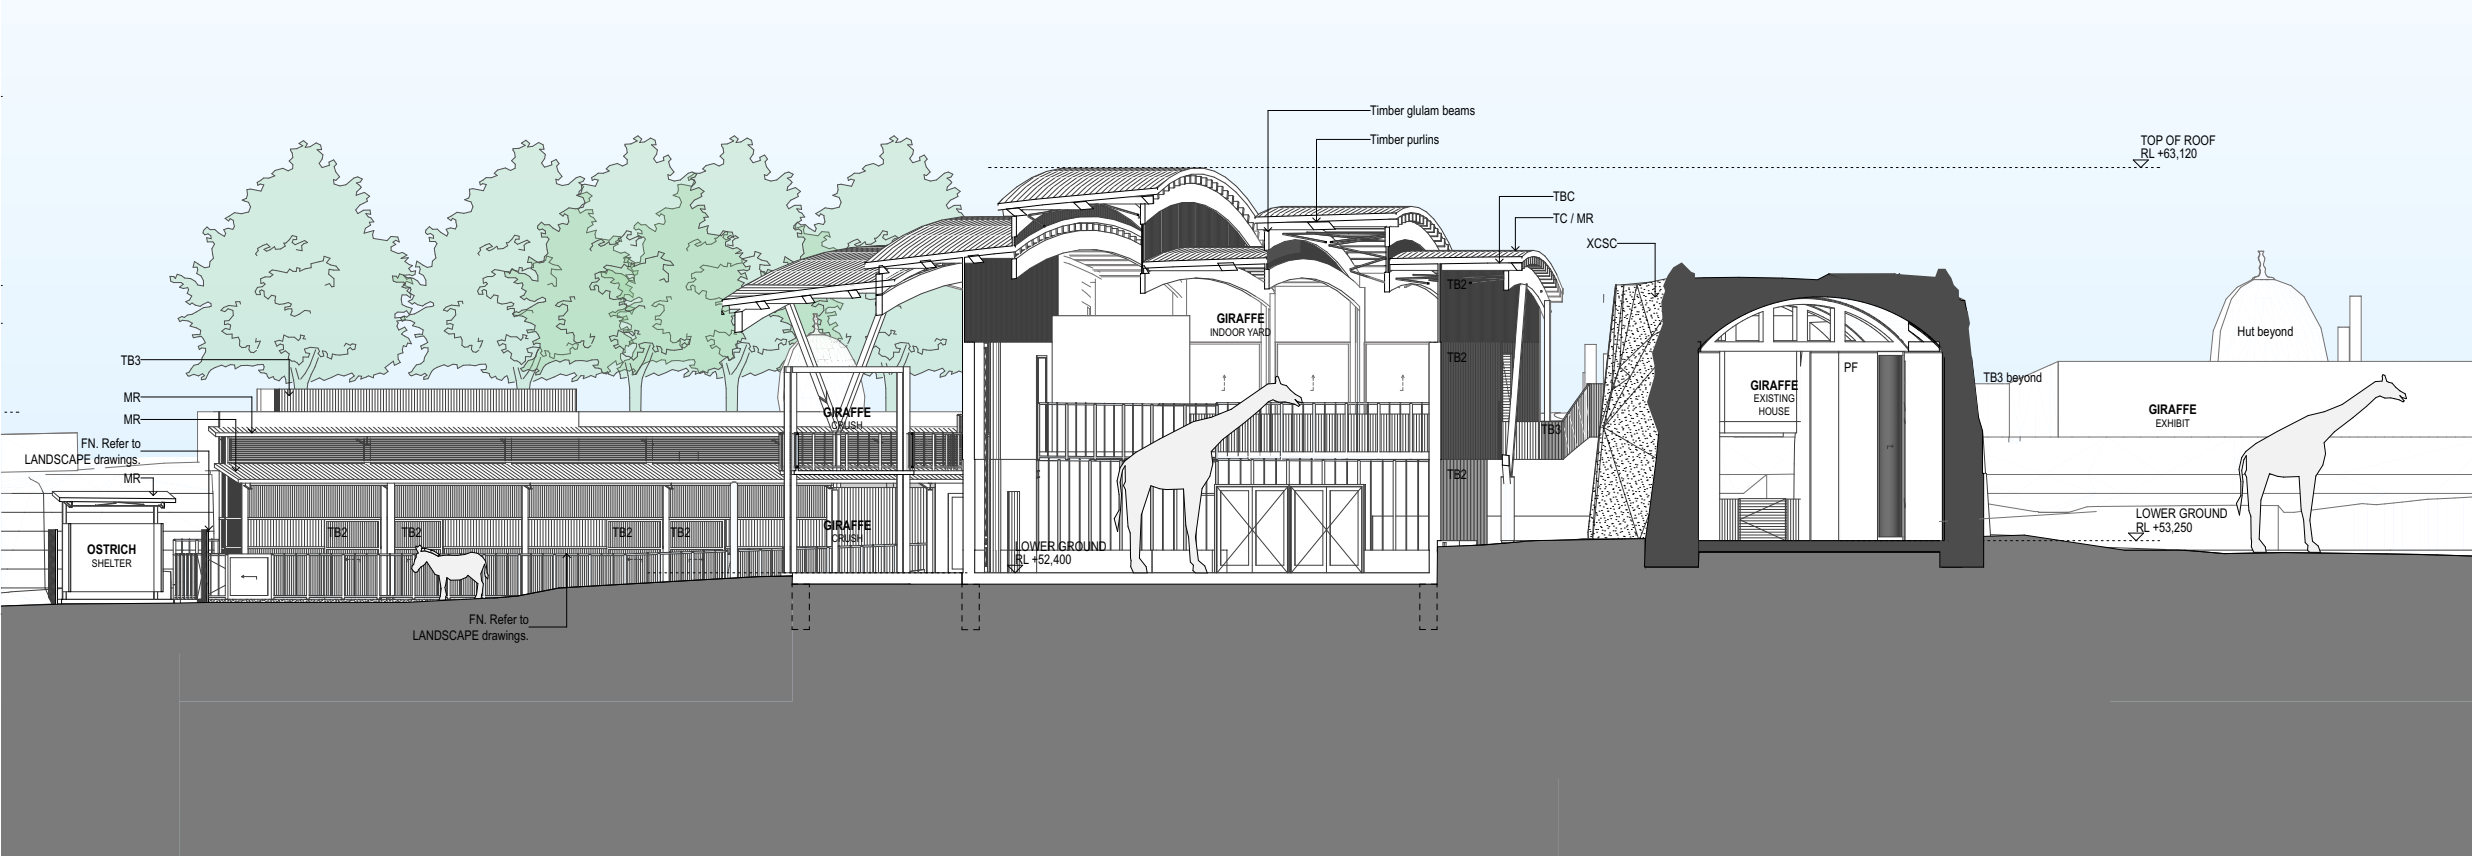

1 SECTION 1 - GIRAFFE AND ZEBRA BOH CROSS SECTION

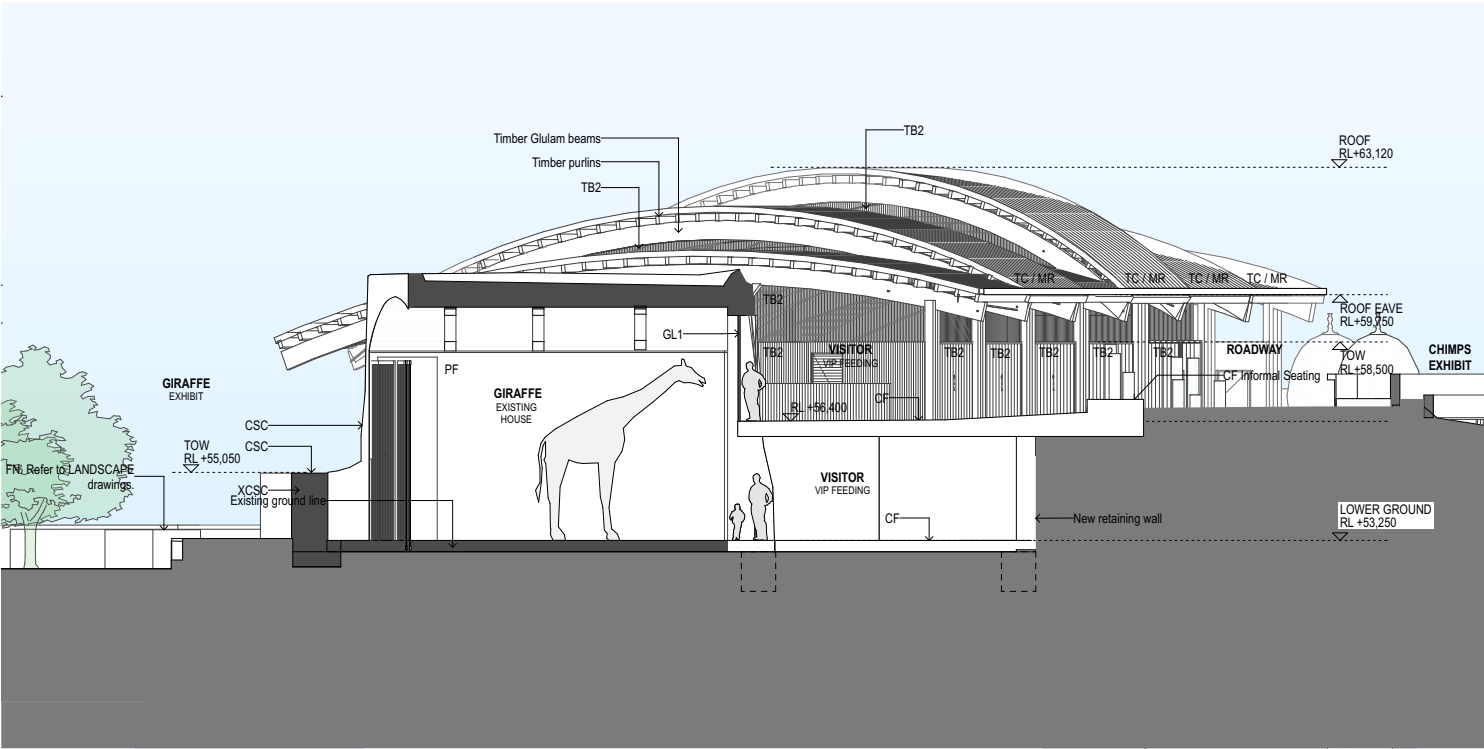


2 SECTION 2 - GIRAFFE BOH SECTION

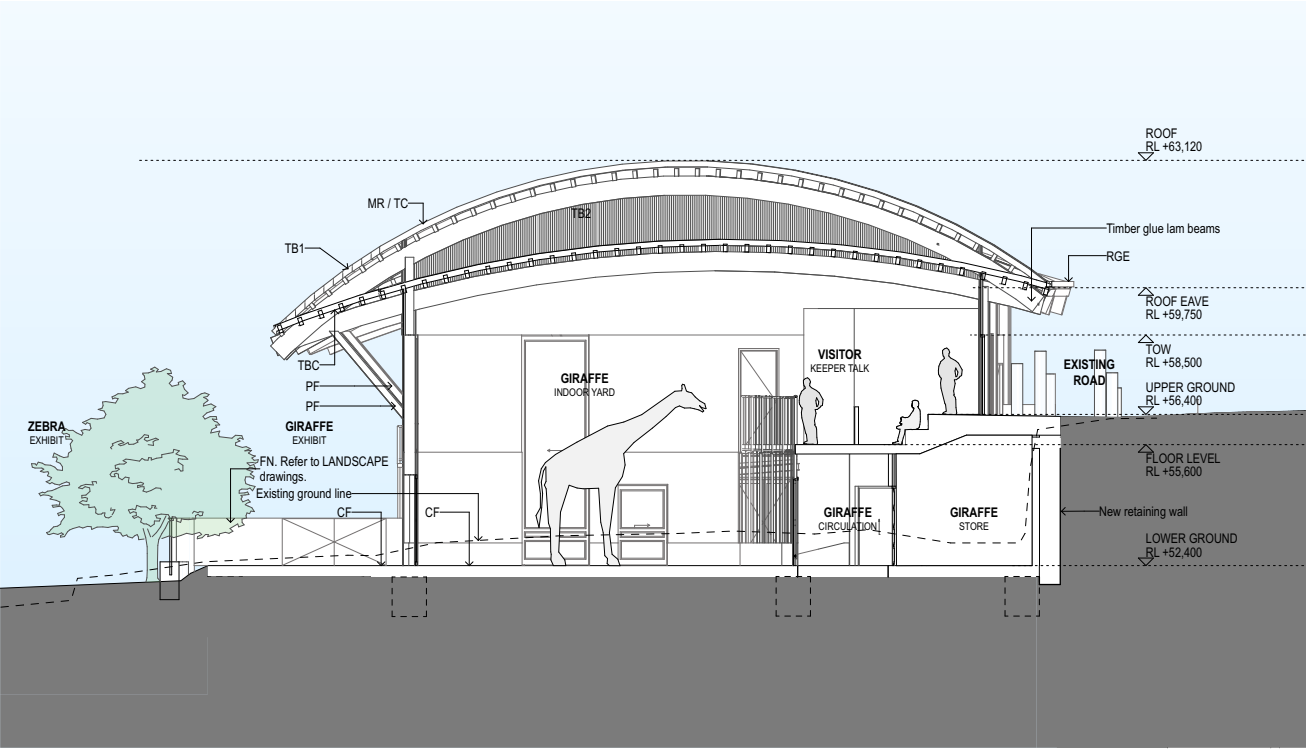


3 SECTION 3 - GIRAFFE BOH SECTION


ISSUE DATE	REV	DESCRIPTION	NOTES:	ACCESS CONSULTANT	ARBORIST	BCA CONSULTANT	ESD CONSULTANT	HERITAGE CONSULTANT	HERITAGE CONSULTANT	PROJECT :	PROJECT NO :	LANDSCAPE ARCHITECT	ARCHITECT	DRAWING TITLE	DRAWN BY			
29.05.17	A	FOR SSDA	Do not scale off drawings. Use figured dimensions only. Report any discrepancies to the architect. These designs, plans, specifications and the copyright therein are the property of Tonkin Zulaikha Greer Architects Pty Ltd, and must not be reproduced or copied wholly or in part without written permission of Tonkin Zulaikha Greer Architects Pty Ltd.	Accessability Solutions Phone: (02)9695 1940 Email: markneff@bigpond.com	Earthscape Horticultural Services Phone: 02 9440 8524 Email: earthscape@inet.net.au	Blackett Maquire Goldsmith (BM&G) Phone: (02) 9211 7777 Email: tony@bmglug.com.au	Evolved Engineering Phone: 0413 396 398 Email: andres@evolvedengineering.com.au	Geoffrey Britton Phone: 02 9662 2266 Email: geoffrey@britton.com.au	Ashley Built Heritage Phone: 02 8095 0696 Email: geoff@ashleybuiltheritage.com.au	PROJECT :	PROJECT NO : #16008	LANDSCAPE ARCHITECT	ARCHITECT	GIRAFFE / ZEBRA SECTIONS AND ELEVATIONS 1	MP, ML, LS, WR			
14.07.17	B	FOR SSDA		INTERPRETATION Motherworks Phone: (03) 9489 5934 Email: ian.motherworks@gmail.com	STORMWATER ENGINEER AJ Whips Consulting Phone: (02) 8623 8444 Email: bdekeyzer@ajwhips.com.au	STRUCTURAL ENGINEER SDA Structures Phone: (02) 9810 6911 Email: Andrew@sdaststructures.com.au	TRAFFIC ENGINEERING GTA Consultants Phone: 03 9851 9600 Email: kane.williams@gta.com.au	TOWN PLANNER JBA Phone: 02 9656 6962 Email: CCurtis@jbaurban.com.au		TARONGA ZOO				TONKIN ZULAIKHA GREER ARCHITECTS 117 Reservoir Street, Surry Hills NSW 2010 ABN: 46002722349 P: (02) 9215 4900 F: (02) 9215 4901 EMAIL: info@tzg.com.au WEB: www.tzg.com.au	CHECKED	PT		
11.02.17	C	FOR SSDA									CLIENT:			TONKIN ZULAIKHA GREER ARCHITECTS 117 Reservoir Street, Surry Hills NSW 2010 ABN: 46002722349 P: (02) 9215 4900 F: (02) 9215 4901 EMAIL: info@tzg.com.au WEB: www.tzg.com.au				
											Taronga Conservation Society Bradleys Head Rd, Mosman, NSW Phone: 02 9978 4584 Email: gshayler@zoo.nsw.gov.au							
											SCALE:	1:100 @A1, 1:200 @A3		DATE	2/11/2017			
											PHASE	SSDA APPLICATION	DRAWING NO	A-103		REV	C	

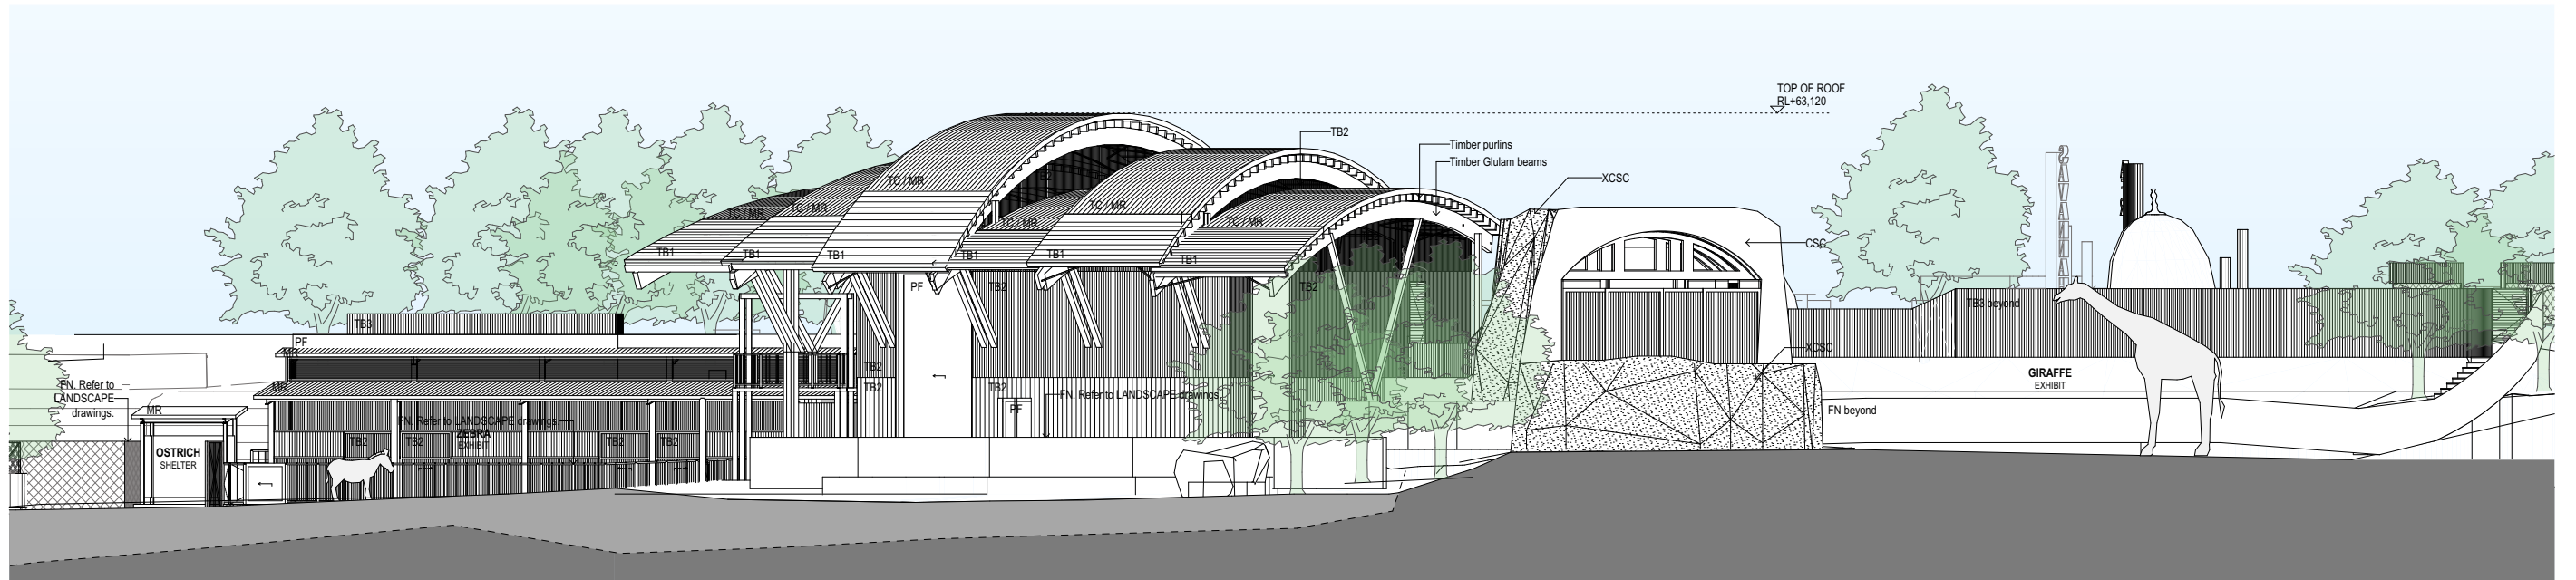


1 ZEBRA/GIRAFFE HOUSE - SOUTH ELEVATION

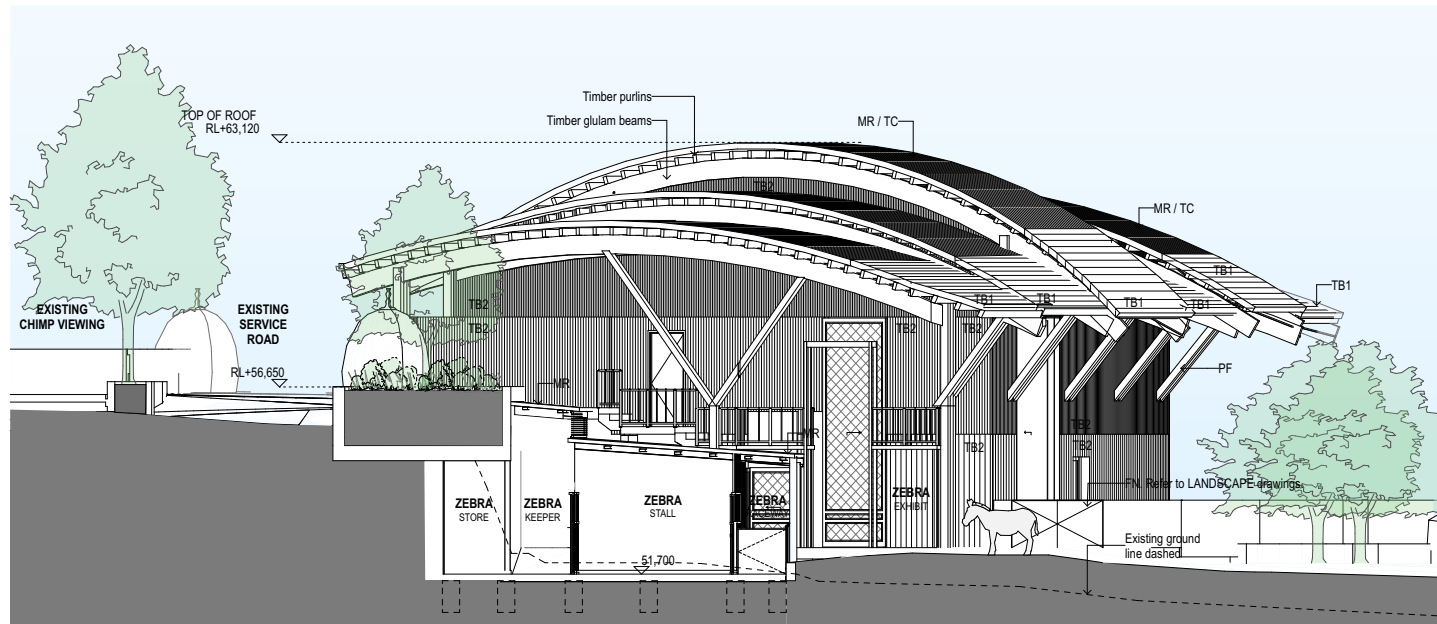


2 GIRAFFE HOUSE - WEST ELEVATION

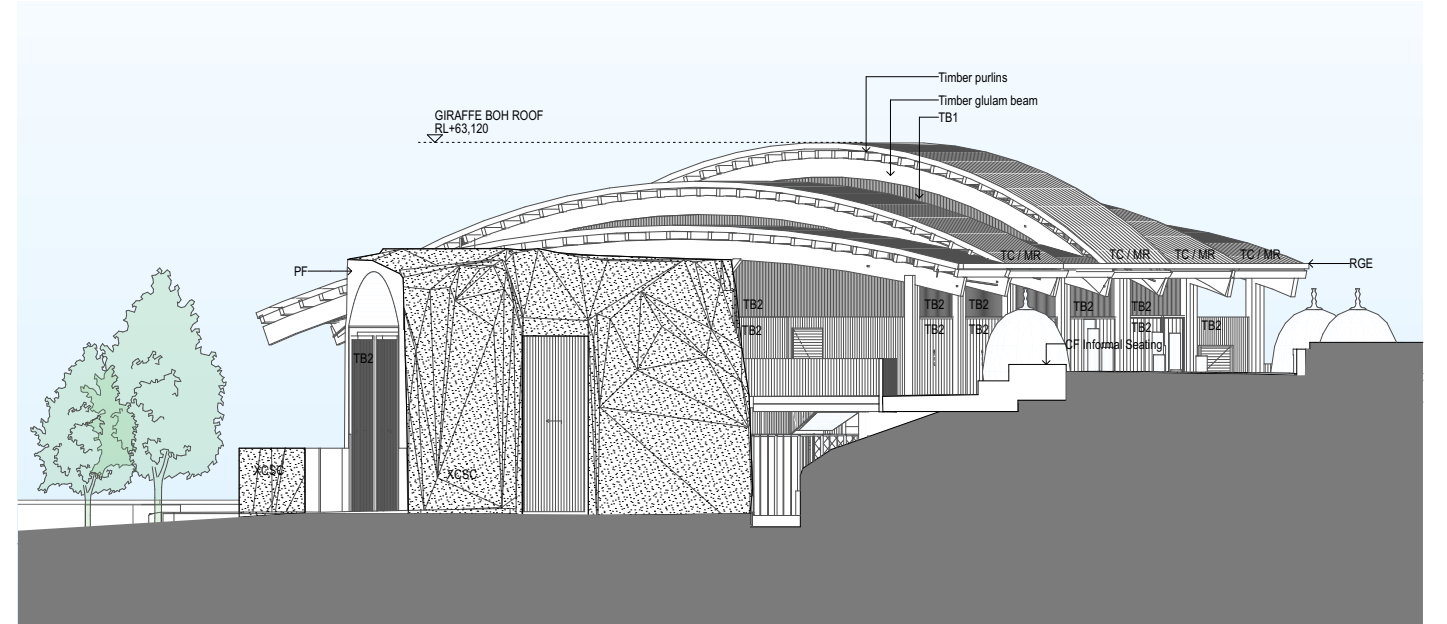

3 GIRAFFE HOUSE - EAST ELEVATION

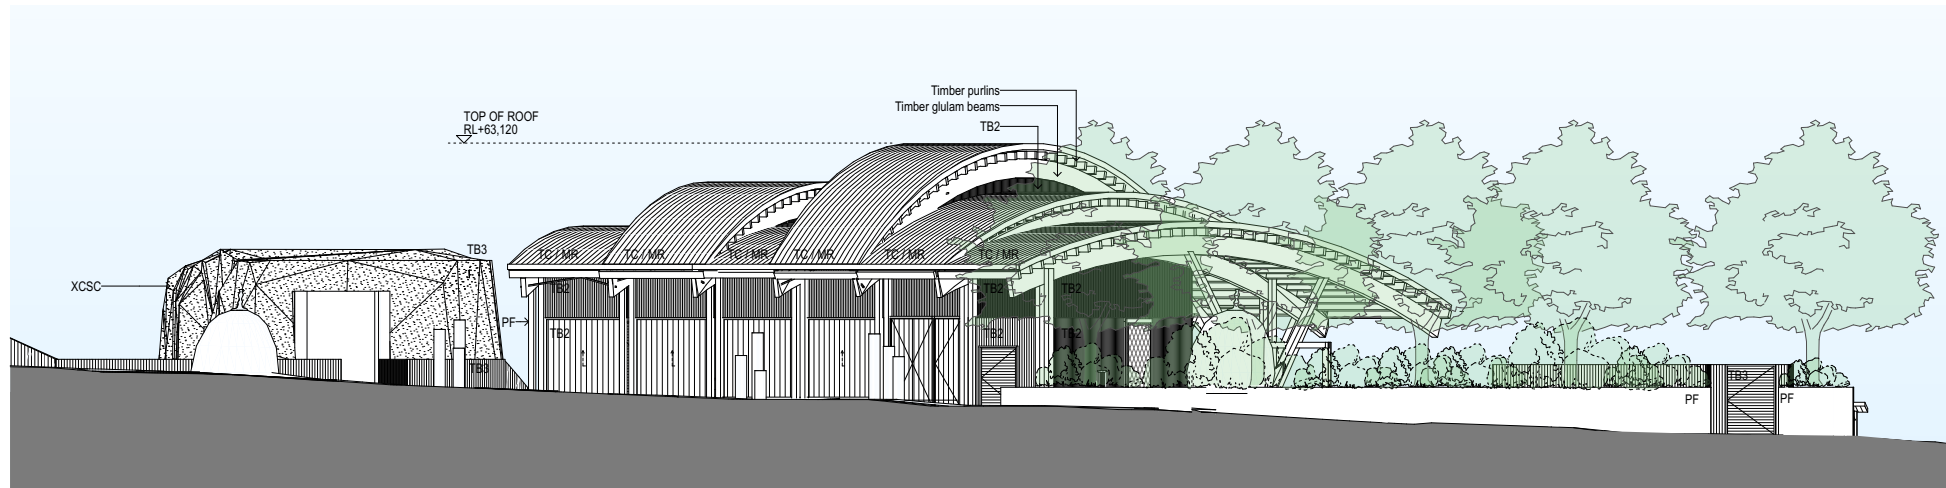

4 GIRAFFE HOUSE - NORTH ELEVATION

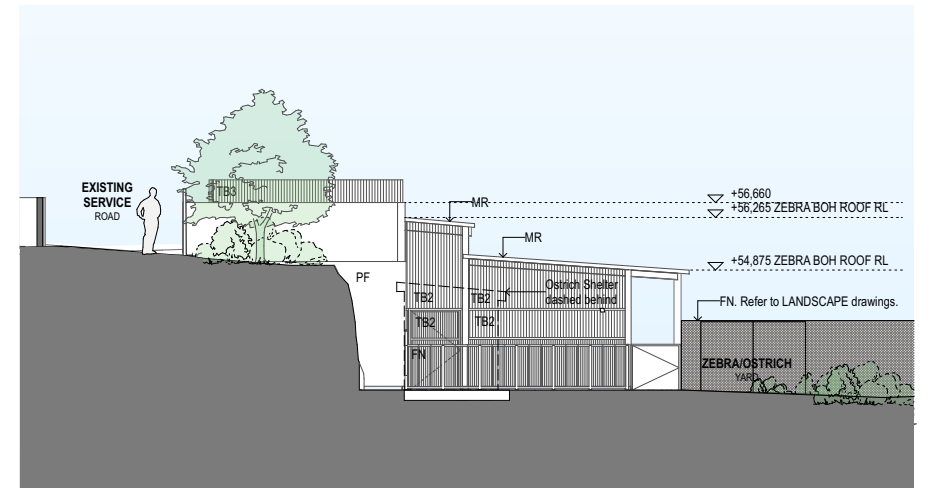

5 ZEBRA BACK OF HOUSE - WEST ELEVATION

ISSUE DATE	REV	DESCRIPTION	NOTES:	ACCESS CONSULTANT	ARBORIST	BCA CONSULTANT	ESD CONSULTANT	HERITAGE CONSULTANT	HERITAGE CONSULTANT	PROJECT :	PROJECT NO :	LANDSCAPE ARCHITECT	ARCHITECT	DRAWING TITLE	DRAWN BY	
29.05.17	A	FOR SSDA	Do not scale off drawings. Use figured dimensions only. Report any discrepancies to the architect. These designs, plans, specifications and the copyright therein are the property of Tonkin Zulaikha Greer Architects Pty Ltd, and must not be reproduced or copied wholly or in part without written permission of Tonkin Zulaikha Greer Architects Pty Ltd.	Accessability Solutions Phone: (02)9695 1940 Email: markref@bigpond.com	Earthscape Horticultural Services Phone: 02 9440 8524 Email: earthscape@inet.net.au	Blackett Maquire Goldsmith (BM&G) Phone: (02) 9211 7777 Email: tony@bmglug.com.au	Evolved Engineering Phone: 0413 396 398 Email: andres@evolvedengineering.com.au	Ashley Bull Heritage Phone: 02 8095 0696 Email: geoff@ashleybullheritage.com.au	Ashley Bull Heritage Phone: 02 8095 0696 Email: geoff@ashleybullheritage.com.au	TARONGA ZOO	#16008	 P.O.Box 351 Warrandyte, VIC 3113 P: 03 9844 5422 EMAIL: office@greendandale.com.au	TONKIN ZULAIKHA GREER ARCHITECTS 117 Reservoir Street, Surry Hills NSW 2010 ABN: 46002722349 P: (02) 9215 4900 F: (02) 9215 4901 EMAIL: info@tzg.com.au WEB: www.tzg.com.au	GIRAFFE / ZEBRA SECTIONS AND ELEVATIONS 2	MP, ML, LS, WR	
14.07.17	B	FOR SSDA		INTERPRETATION Motherworks Phone: (03) 9489 5934 Email: ian.motherworks@gmail.com	STORMWATER ENGINEER AJ Whips Consulting Phone: (02) 8623 8444 Email: bdekeyzer@ajwhips.com.au	STRUCTURAL ENGINEER SDA Structures Phone: (02) 9810 6911 Email: Andrew@sdstructures.com.au	TRAFFIC ENGINEERING GTA Consultants Phone: 03 9551 9600 Email: kane.williams@gta.com.au	TOWN PLANNER JBA Phone: 02 9656 6962 Email: CCurtis@baurban.com.au			CLIENT: Taronga Conservation Society Bradleys Head Rd, Mosman, NSW Phone: 02 9978 4584 Email: gshayler@zoo.nsw.gov.au				SCALES 1:100 @A1, 1:200 @A3	CHECKED PT
11.02.17	C	FOR SSDA													DATE 2/11/2017	REV C
														PHASE SSDA APPLICATION	DRAWING NO A-104	