





ISSUE DATE	REV	DESCRIPTION	NOTES:	ACCESS CONSULTANT	ARBORIST	BCA CONSULTANT	ESD CONSULTANT	HERITAGE CONSULTANT	HERITAGE CONSULTANT	PROJECT :	PROJECT NO : #16008	LANDSCAPE ARCHITECT	ARCHITECT	DRAWING TITLE	DRAWN BY	
29.05.17	A	FOR SSDA	Do not scale off drawings. Use figured dimensions only. Report any discrepancies to the architect. These designs, plans, specifications and the copyright therein are the property of Tonkin Zulaikha Greer Architects Pty Ltd, and must not be reproduced or copied wholly or in part without written permission of Tonkin Zulaikha Greer Architects Pty Ltd.	Accessability Solutions Phone: (02)6955 1940 Email: markref@bigpond.com	Earthscape Horticultural Services Phone: (02) 8440 8524 Email: earthscape@inet.net.au	Goldsmith (BM&G) Phone: (02) 9211 7777 Email: tony@bmngoldsmith.com.au	Envolved Engineering Phone: (04) 938 398 398 Email: andres@envolvedengineering.com.au	Geoffrey Britton Phone: (02) 9662 2266 Email: geoffrey@britton.com.au	Geoffrey Britton Phone: (02) 8095 0696 Email: geoff@ashleyholthorpe.com.au	TARONGA ZOO SAVANNAH AND CONGO PRECINCT				LION BOH AND VIEWING ENCLOSURE SECTIONS AND ELEVATIONS	MP, ML, LS, WR	
14.07.17	B	FOR SSDA		INTERPRETATION Metherworks Phone: (03) 9469 5934 Email: alan.metherworks@gmail.com	STORMWATER ENGINEER AJ Whipples Consulting Phone: (03) 9469 5934 Email: bobkeyzer@ajwhipples.com.au	STRUCTURAL ENGINEER SDA Structures Phone: (03) 9852 8444 Email: Andrew@sdastuctures.com.au	TRAFFIC ENGINEERING GTA Consultants Phone: (03) 9852 8444 Email: kane.williams@gtac.com.au	TOWN PLANNER JBA Phone: (02) 9956 6662 Email: CCurtis@jbaurban.com.au			CLIENT: Taronga Conservation Society Bradleys Head Rd, Mosman, NSW Phone: 02 9978 4584 Email: gshayler@zoo.nsw.gov.au WEB: www.tzg.com.au				1:100 @A1, 1:200 @A3	DATE 17/07/2017
														PHASE SSDA APPLICATION	DRAWING NO A-113	REV B




1 LION VIEWING & BOH SECTION/SOUTH ELEVATION


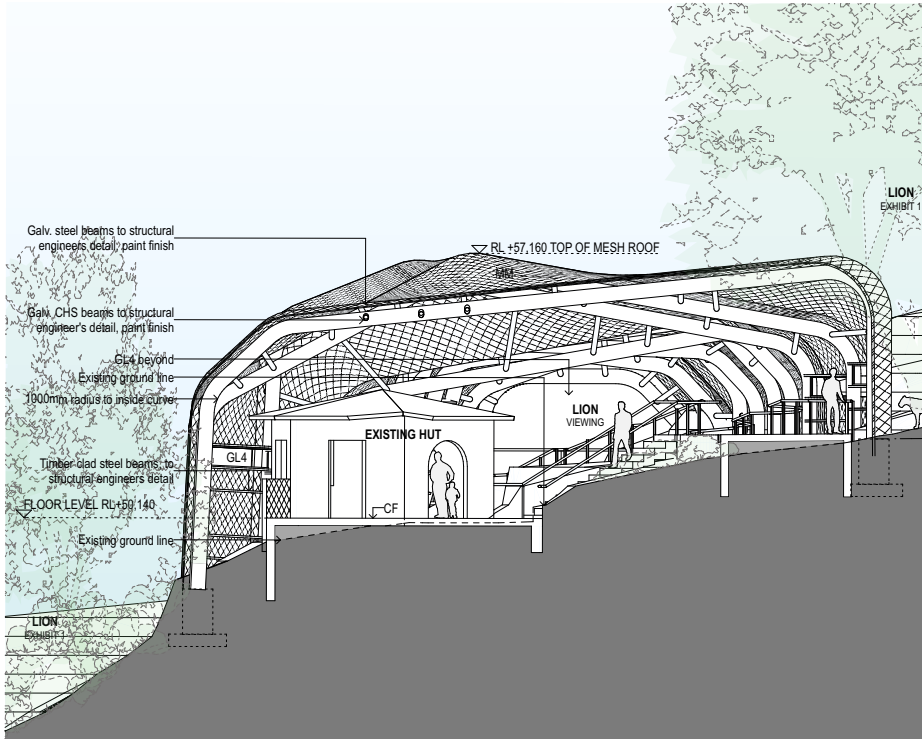




2 LION VIEWING SECTION 1

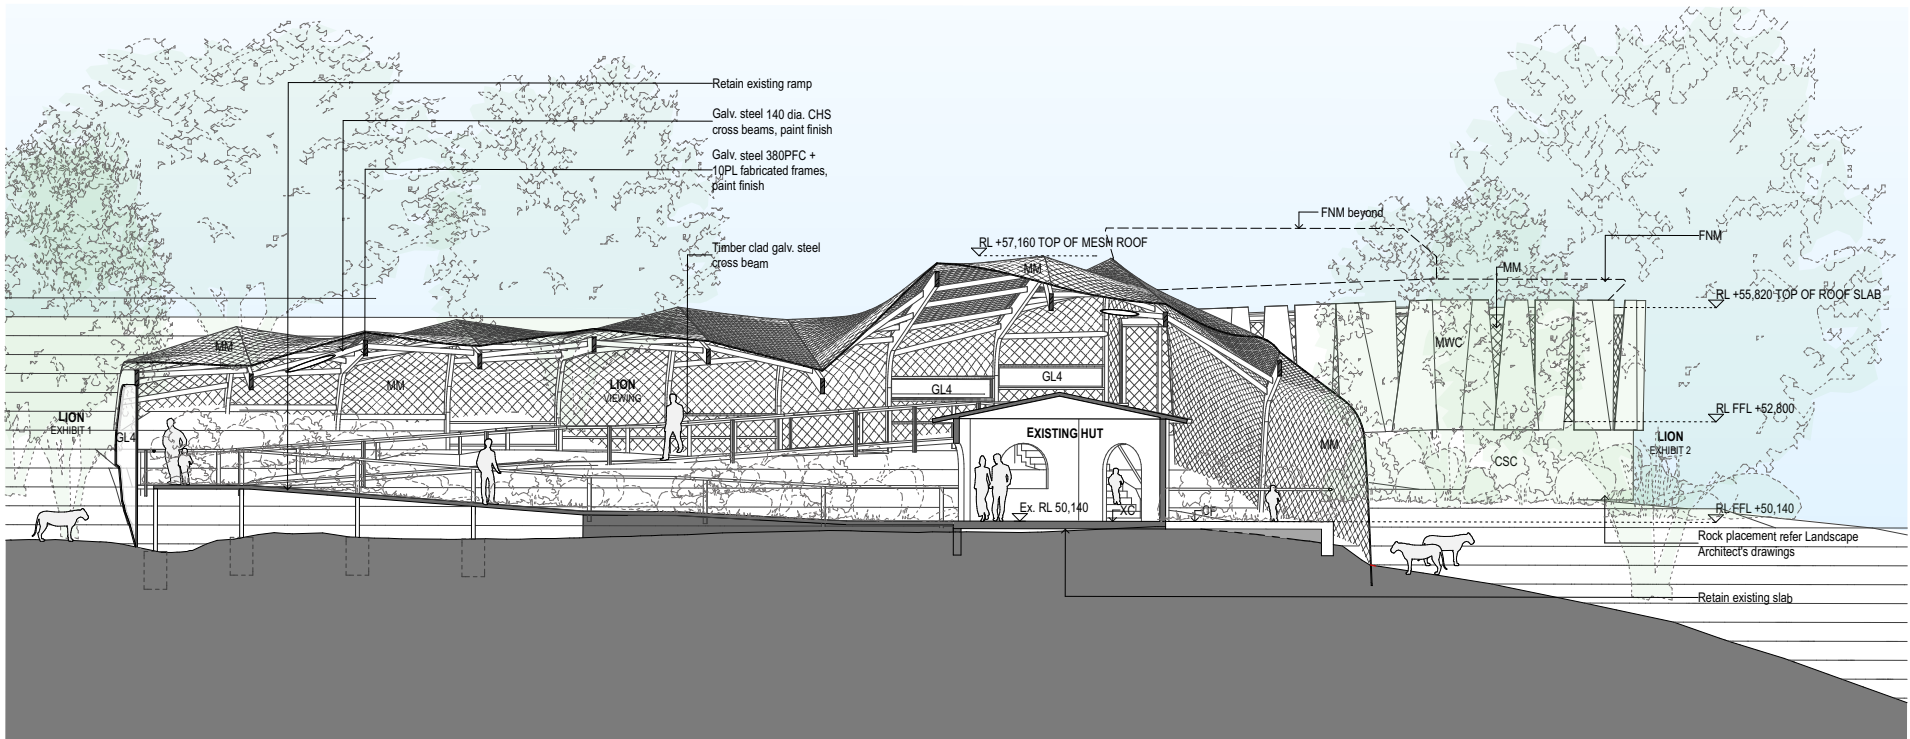


3 LION VIEWING SECTION 2

 
ISSUE DATE	REV	DESCRIPTION	NOTES:	ACCESS CONSULTANT	ARBORIST	BCA CONSULTANT	ESD CONSULTANT	HERITAGE CONSULTANT	HERITAGE CONSULTANT	PROJECT :	PROJECT NO : #16808	LANDSCAPE ARCHITECT	ARCHITECT	DRAWING TITLE	DRAWN BY				
29.05.17	A	FOR SSDA	Do not scale off drawings. Use figured dimensions only. Report any discrepancies to the architect. These designs, plans, specifications and the copyright therein are the property of Tonkin Zulaikha Greer Architects Pty Ltd, and must not be reproduced or copied wholly or in part without written permission of Tonkin Zulaikha Greer Architects Pty Ltd.	Accessibility Solutions Phone: (02)9695 1940 Email: markneff@bigpond.com	Earthscape Horticultural Services Phone: 02 9440 8524 Email: earthscape@inet.net.au	Blackett Maquire Goldsmith (BM&G) Phone: (02) 9211 7777 Email: tony@bmglug.com.au	Evolved Engineering Phone: 0413 396 398 Email: andres@evolvedengineering.com.au	Geoffrey Britton Phone: 02 9662 2266 Email: geoffrey@britton.com.au	Ashley Built Heritage Phone: 02 8095 0696 Email: geoff@ashleybuiltheritage.com.au					LION BOH AND VIEWING ENCLOSURE SECTIONS AND ELEVATIONS	MP, ML, LS, WR				
14.07.17	B	FOR SSDA		INTERPRETATION Motherworks Phone: (03) 9489 5934 Email: ian.motherworks@gmail.com	STORMWATER ENGINEER AJ Whips Consulting Phone: (02) 8623 8444 Email: bdekeyzer@ajwhips.com.au	STRUCTURAL ENGINEER SDA Structures Phone: (02) 9810 8911 Email: Andrew@sdastuctures.com.au	TRAFFIC ENGINEERING GTA Consultants Phone: 03 9851 9600 Email: kane.williams@gta.com.au	TOWN PLANNER JBA Phone: 02 9656 6962 Email: CCurtis@baurban.com.au			CLIENT: Taronga Conservation Society Bradleys Head Rd, Mosman, NSW Phone: 02 9978 4584 Email: gshayler@zoo.nsw.gov.au		P.O.Box 351 Warrandyte, VIC 3113 P: (02) 9215 4901 F: (02) 9215 4901 EMAIL: info@tzg.com.au WEB www.tzg.com.au						
														SCALES	1:100 @A1, 1:200 @A3	DATE	17/07/2017		
														PHASE	SSDA APPLICATION	DRAWING NO	A-114	REV	B

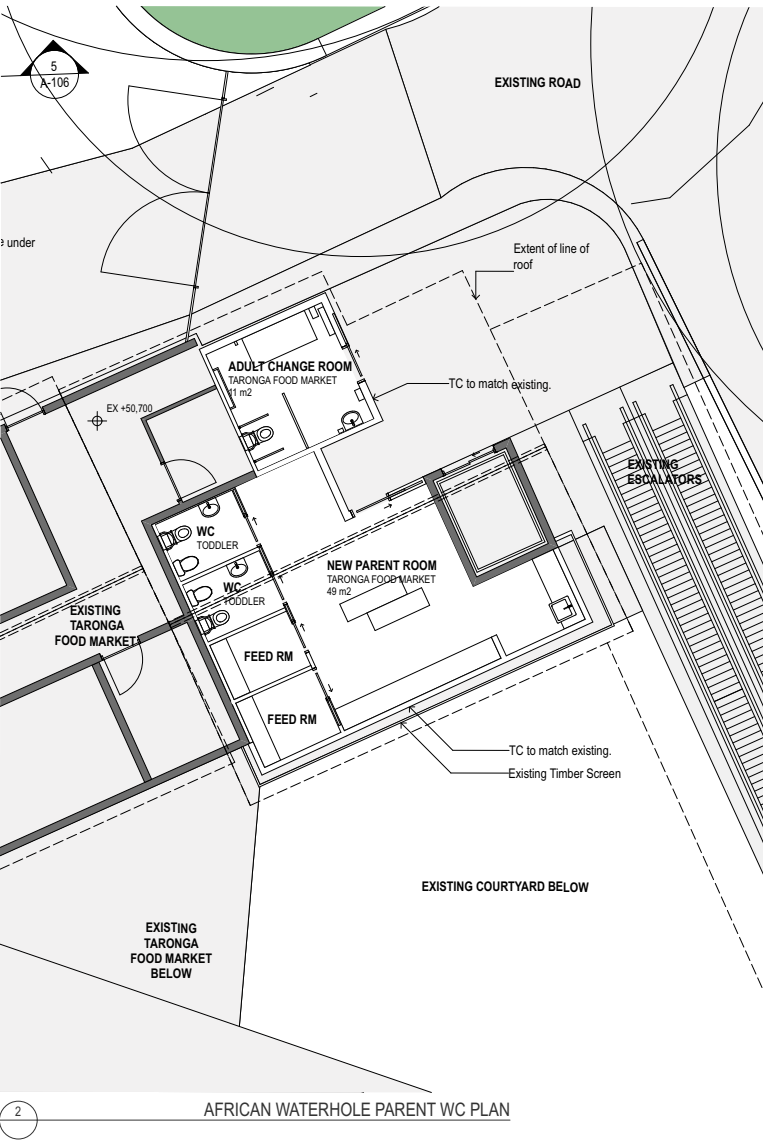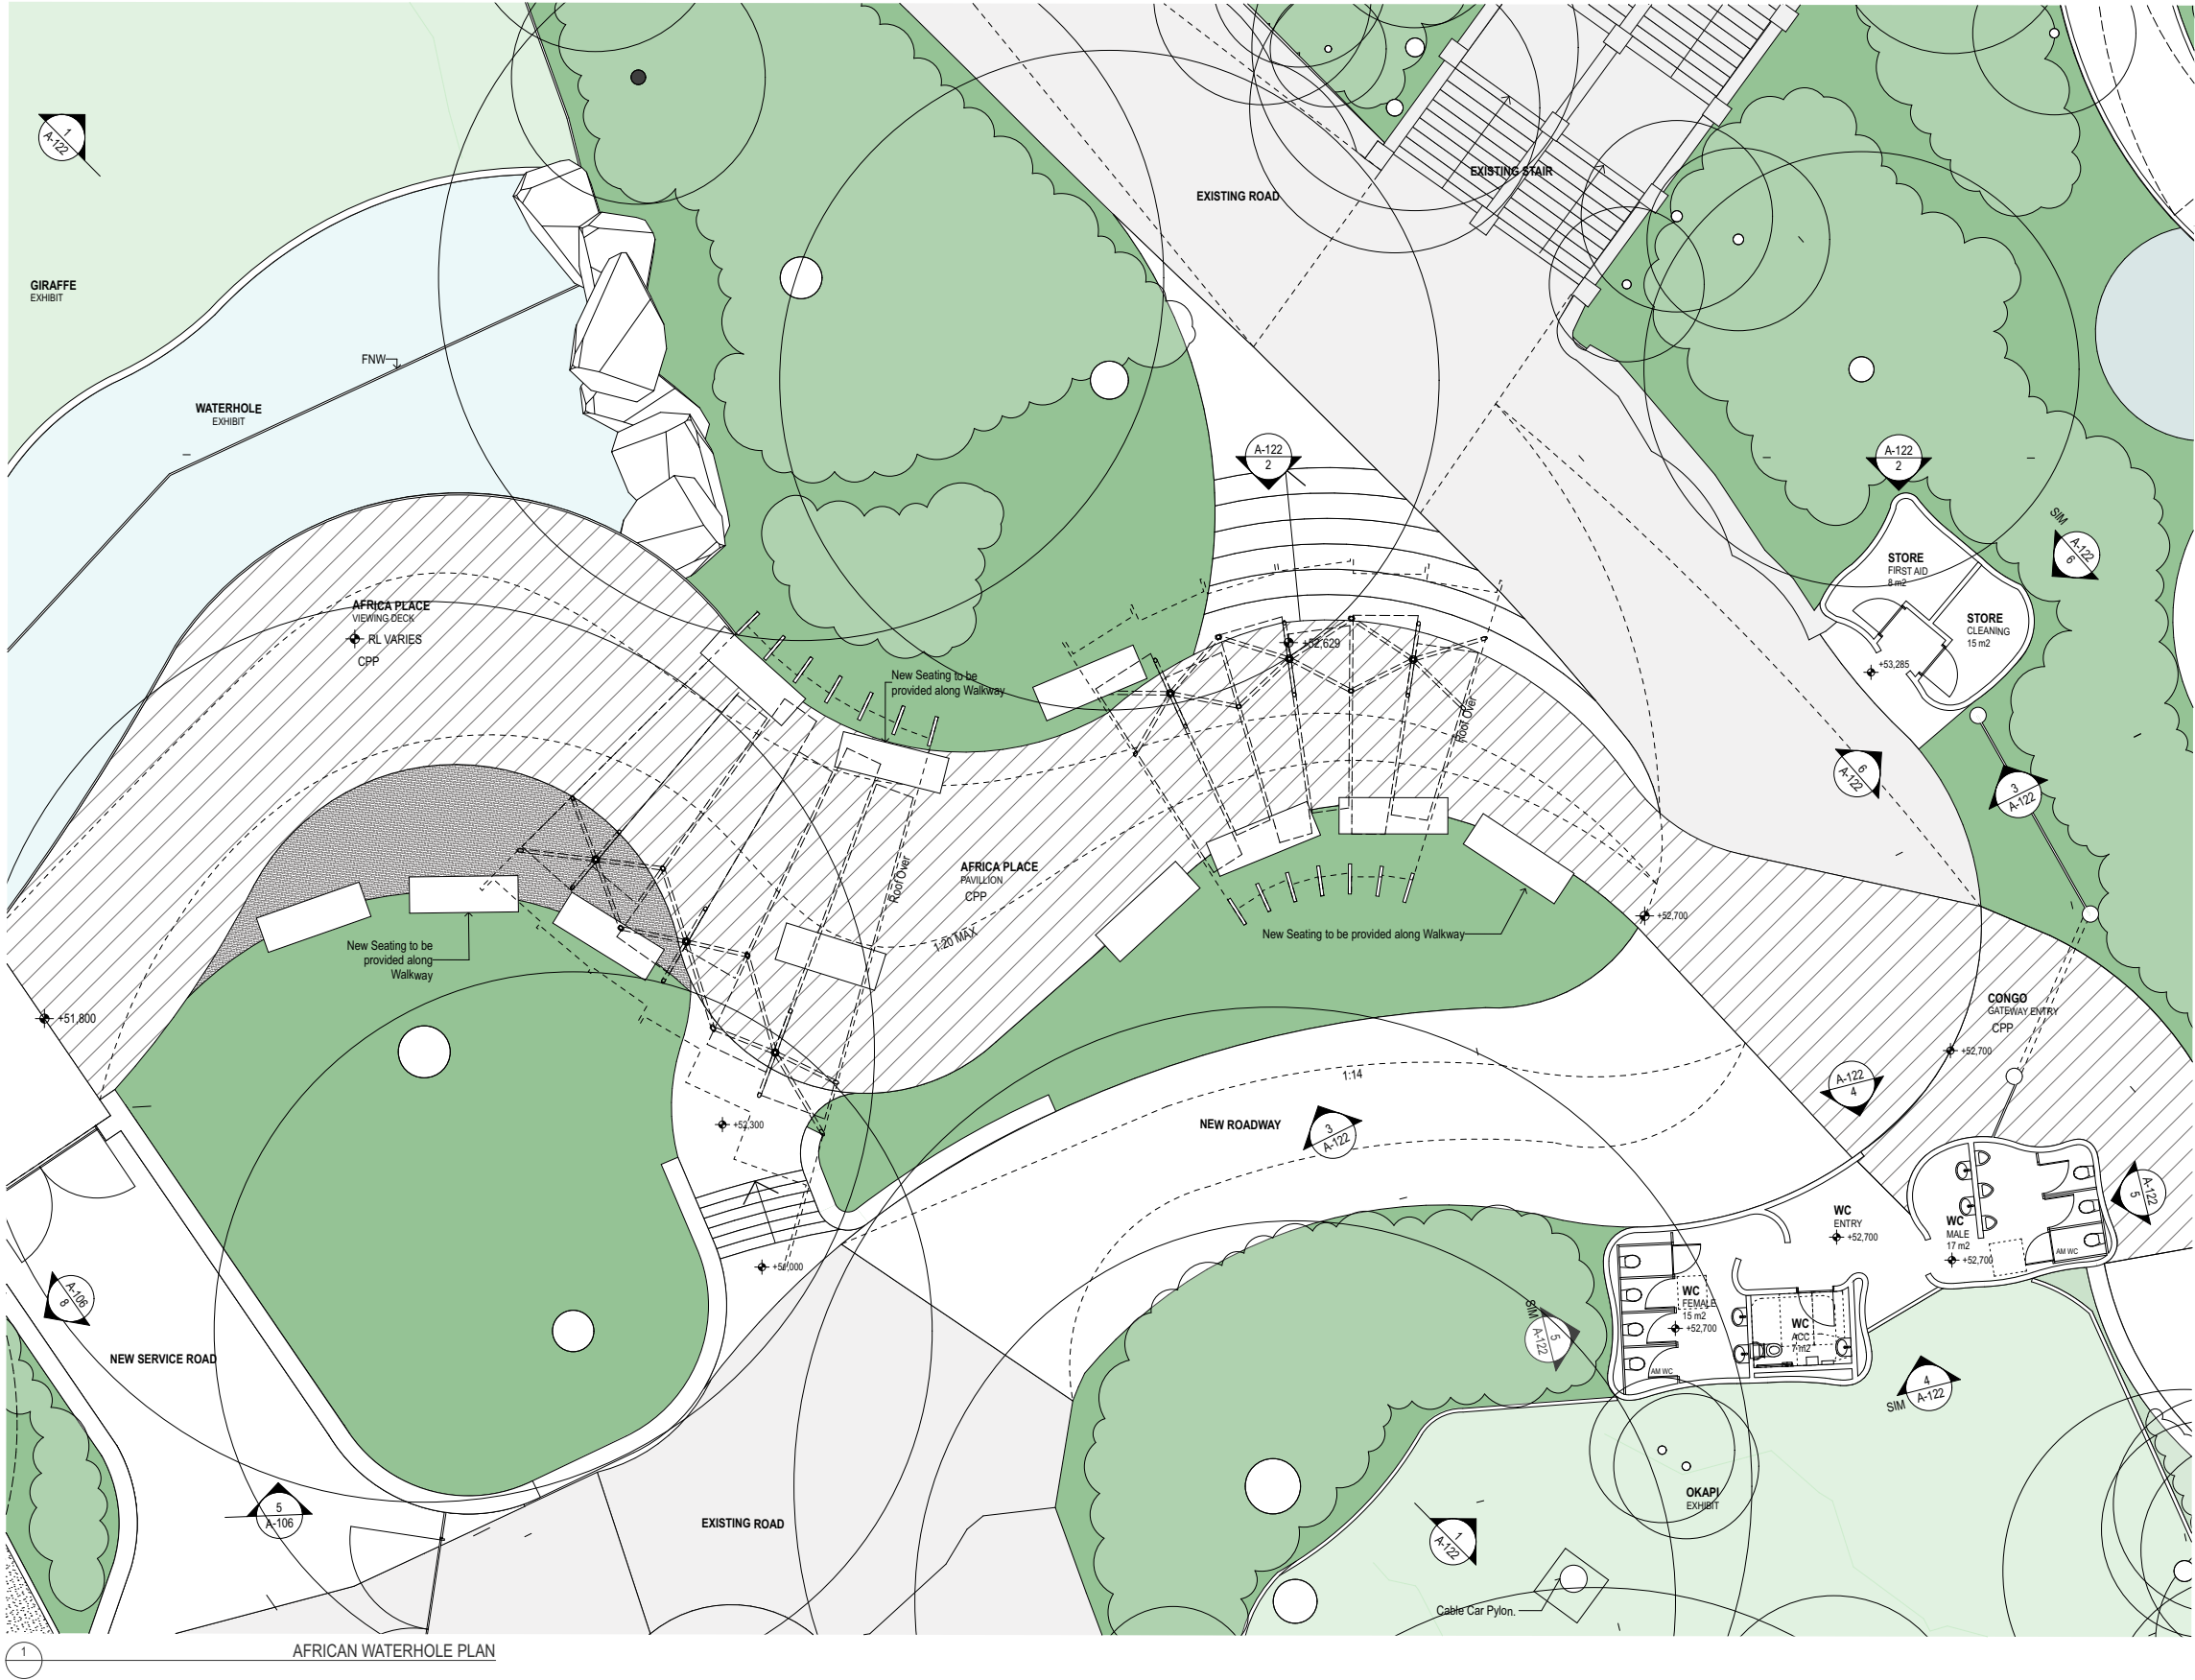

  
ISSUE DATE			REV	DESCRIPTION	NOTES: Do not scale off drawings. Use figured dimensions only. Report any discrepancies to the architect. These designs, plans, specifications and the copyright therein are the property of Tonkin Zulaikha Greer Architects Pty Ltd, and must not be reproduced or copied wholly or in part without written permission of Tonkin Zulaikha Greer Architects Pty Ltd.	ACCESS CONSULTANT Accessability Solutions Phone: (02)9695 1940 Email: markref@bigpond.com	ARBORIST Earthscape Horticultural Services Phone: (02) 9440 8524 Email: earthscape@inet.net.au	BCA CONSULTANT Blackett Maquire Goldsmith (BM&G) Phone: (02) 9440 8524 Email: tony@bmglug.com.au	ESD CONSULTANT Evolved Engineering Phone: 0415 396 398 Email: andres@evolvedengineering.com.au	HERITAGE CONSULTANT Geoffrey Britton Phone: 02 9662 2266 Email: geoffrey@britton.com.au	HERITAGE CONSULTANT Ashley Built Heritage Phone: 02 8095 0696 Email: geoff@ashleybuiltheritage.com.au	PROJECT : PROJECT NO : #16008	LANDSCAPE ARCHITECT	ARCHITECT	DRAWING TITLE	DRAWN BY	
29.05.17			A	FOR SSDA		INTERPRETATION Motherworks Phone: (03) 9489 5934 Email: ian.motherworks@gmail.com	STORMWATER ENGINEER AJ Whips Consulting Phone: (02) 8623 8444 Email: bdekeyzer@ajwhips.com.au	STRUCTURAL ENGINEER SDA Structures Phone: (02) 9810 6911 Email: Andrew@sdstructures.com.au	TRAFFIC ENGINEERING GTA Consultants Phone: 02 9956 6962 Email: kane.williams@gtg.com.au	TOWN PLANNER JBA Phone: 02 9656 6962 Email: CCurtis@baurban.com.au	CLIENT: Taronga Conservation Society Bradleys Head Rd, Mosman, NSW Phone: 02 9978 4584 Email: gshayler@zoo.nsw.gov.au	 Taronga Zoo	 GDA Green and Dale Associates Landscape Architects & Environmental Planners P.O.Box 351 Warrandyte, VIC 3113 P: 03 9844 5422 EMAIL: office@greenanddale.com.au	 tonkin zulaikha greer ARCHITECTS P.O.Box 351 Warrandyte, VIC 3113 P: (02) 9215 4900 F: (02) 9215 4901 EMAIL: info@tzg.com.au WEB: www.tzg.com.au	AFRICAN WATERHOLE AMENITIES PLAN	MP, ML, LS, WR	
14.07.17			B	FOR SSDA												CHECKED	
																PT	

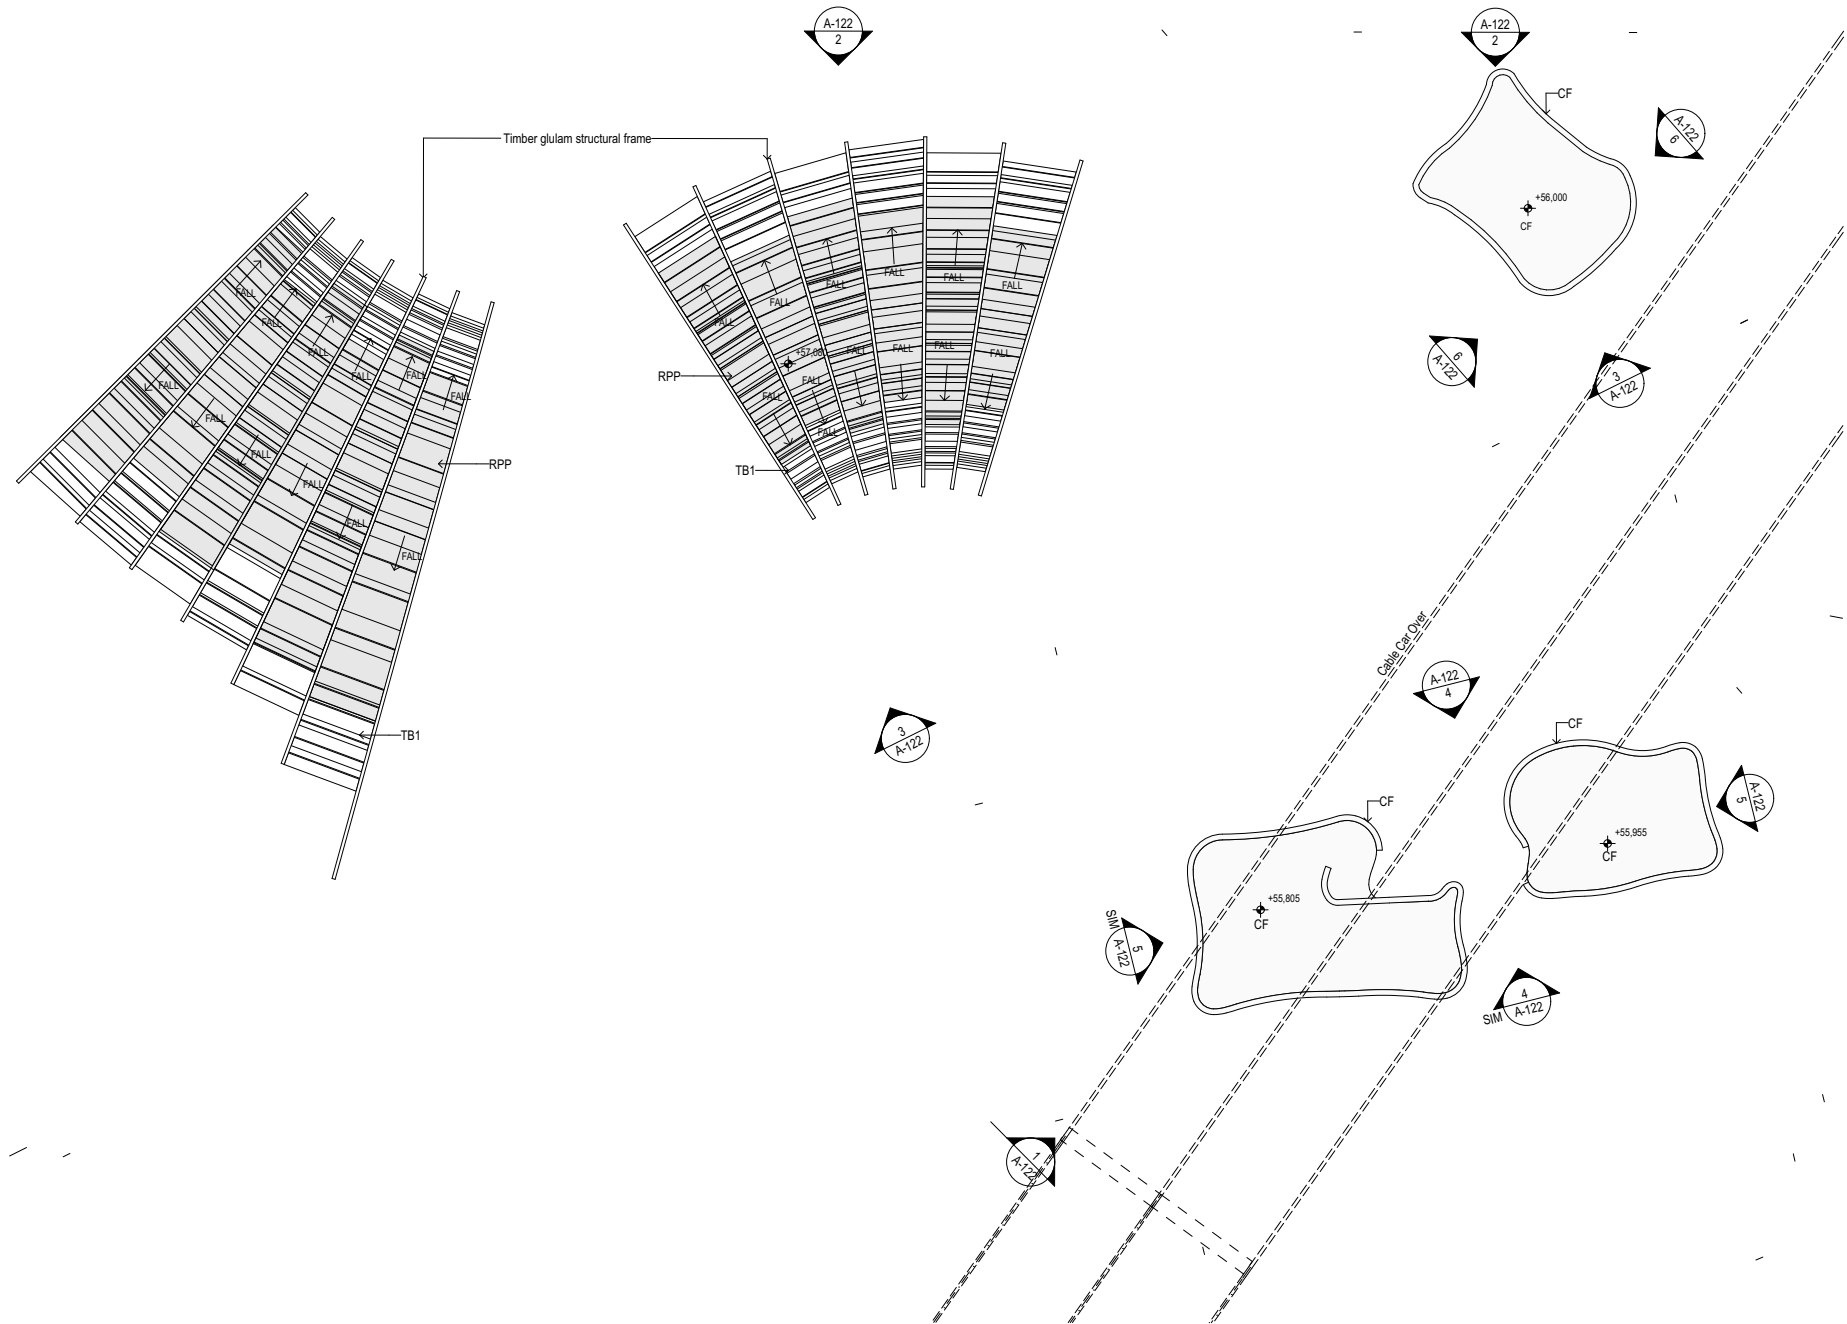


ISSUE DATE	REV	DESCRIPTION	NOTES:	ACCESS CONSULTANT	ARBORIST	BCA CONSULTANT	ESD CONSULTANT	HERITAGE CONSULTANT	HERITAGE CONSULTANT	PROJECT :	PROJECT NO :	LANDSCAPE ARCHITECT	ARCHITECT	DRAWING TITLE	DRAWN BY
29.05.17	A	FOR SSDA	Do not scale off drawings. Use figured dimensions only. Report any discrepancies to the architect. These designs, plans, specifications and the copyright therein are the property of Tonkin Zulaikha Greer Architects Pty Ltd, and must not be reproduced or copied wholly or in part without written permission of Tonkin Zulaikha Greer Architects Pty Ltd.	Accessability Solutions Phone: (02)9695 1940 Email: markneff@bigpond.com	Earthscape Horticultural Services Phone: (02) 9440 8524 Email: earthscape@inet.net.au	Blackett Maquire Goldsmith (BM&G) Phone: (02) 9211 7777 Email: tony@bmngplusg.com.au	Evolved Engineering Phone: 0413 396 398 Email: andres@evolvedengineering.com.au	Geoffrey Britton Phone: 02 9662 2266 Email: geoffrey@britton.com.au	Ashley Built Heritage Phone: 02 8095 0696 Email: geoff@ashleybuiltheritage.com.au	TARONGA ZOO SAVANNAH AND CONGO PRECINCT	#16008	GDA Green and Dale Associates Landscape Architects & Environmental Planners P.O.Box 351 Warrandyte, VIC 3113 P: 03 9844 5422 EMAIL office@greenanddale.com.au	TONKIN ZULAIKHA GREER ARCHITECTS 117 Reservoir Street, Surry Hills NSW 2010 ABN: 46002722349 P: (02) 9215 4900 F: (02) 9215 4901 EMAIL info@tzg.com.au WEB www.tzg.com.au	AFRICAN WATERHOLE AMENITIES ROOF PLAN	MP, ML, LS, WR
14.07.17	B	FOR SSDA		INTERPRETATION Motherworks Phone: (03) 9489 5934 Email: ian.motherworks@gmail.com	STORMWATER ENGINEER AJ Whipp Consulting Phone: 02 8623 8444 Email: bdekeyzer@ajwhippers.com.au	STRUCTURAL ENGINEER SDA Structures Phone: (02) 9810 6911 Email: Andrew@sdstructures.com.au	TRAFFIC ENGINEERING GTA Consultants Phone: 03 9651 9600 Email: kane.williams@gta.com.au	TOWN PLANNER JBA Phone: 02 9656 6962 Email: CCurtis@baurban.com.au		CLIENT: Taronga Conservation Society Bradleys Head Rd, Mosman, NSW Phone: 02 9978 4584 Email: gshayler@zoo.nsw.gov.au				SCALES 1:100 @A1, 1:200 @A3	CHECKED PT
														DATE 17/07/2017	
														PHASE SSDA APPLICATION	REV B
														DRAWING NO A-121	

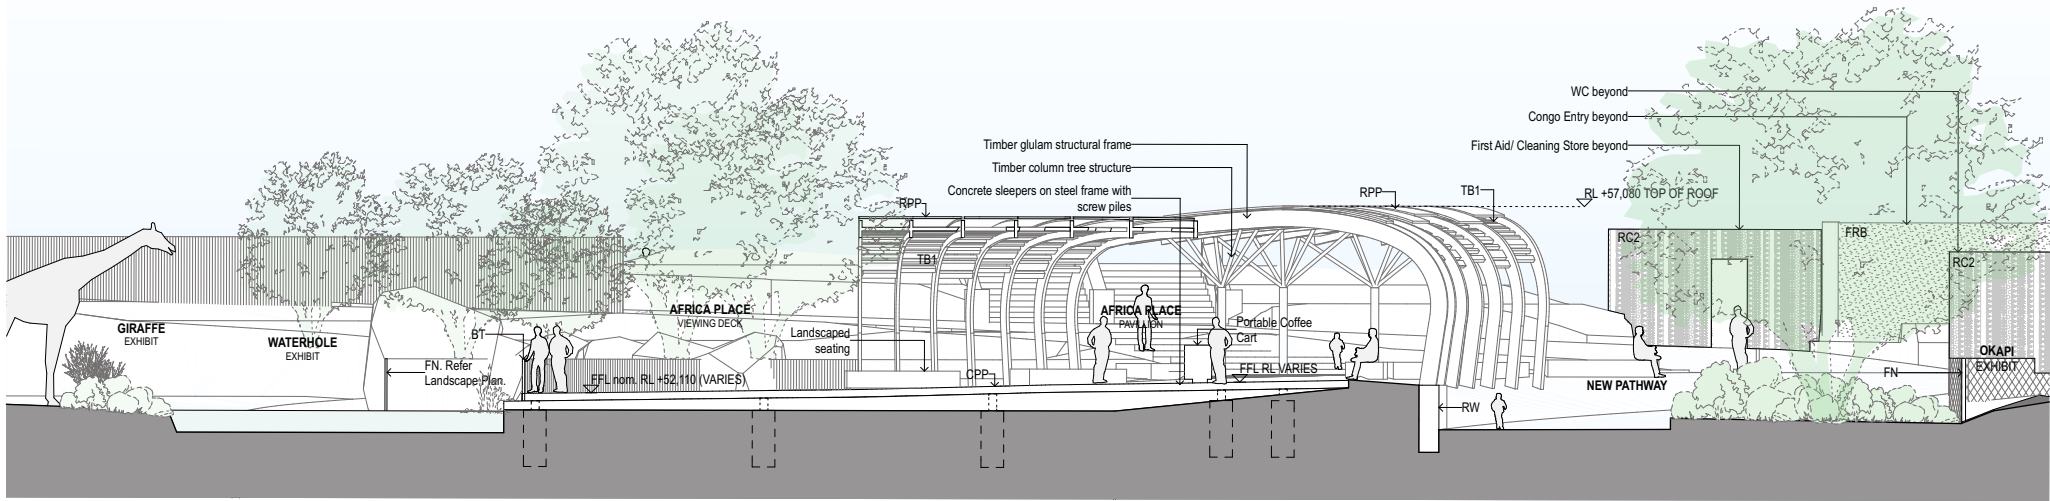


1 AFRICAN WATERHOLE - SECTION

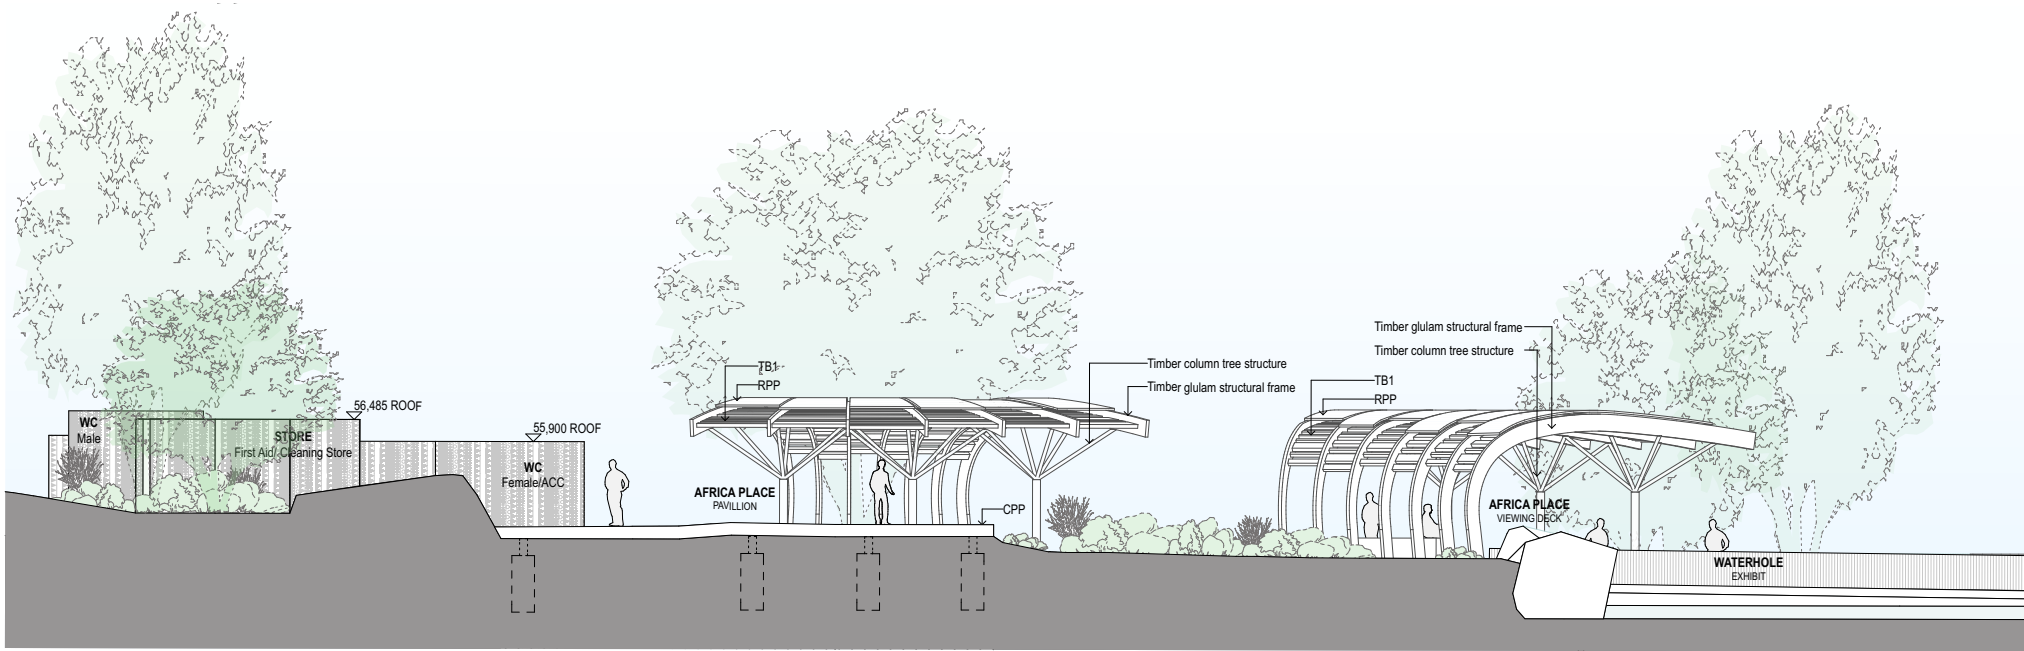


2 AFRICA PLACE PAVILLION - NORTH ELEVATION

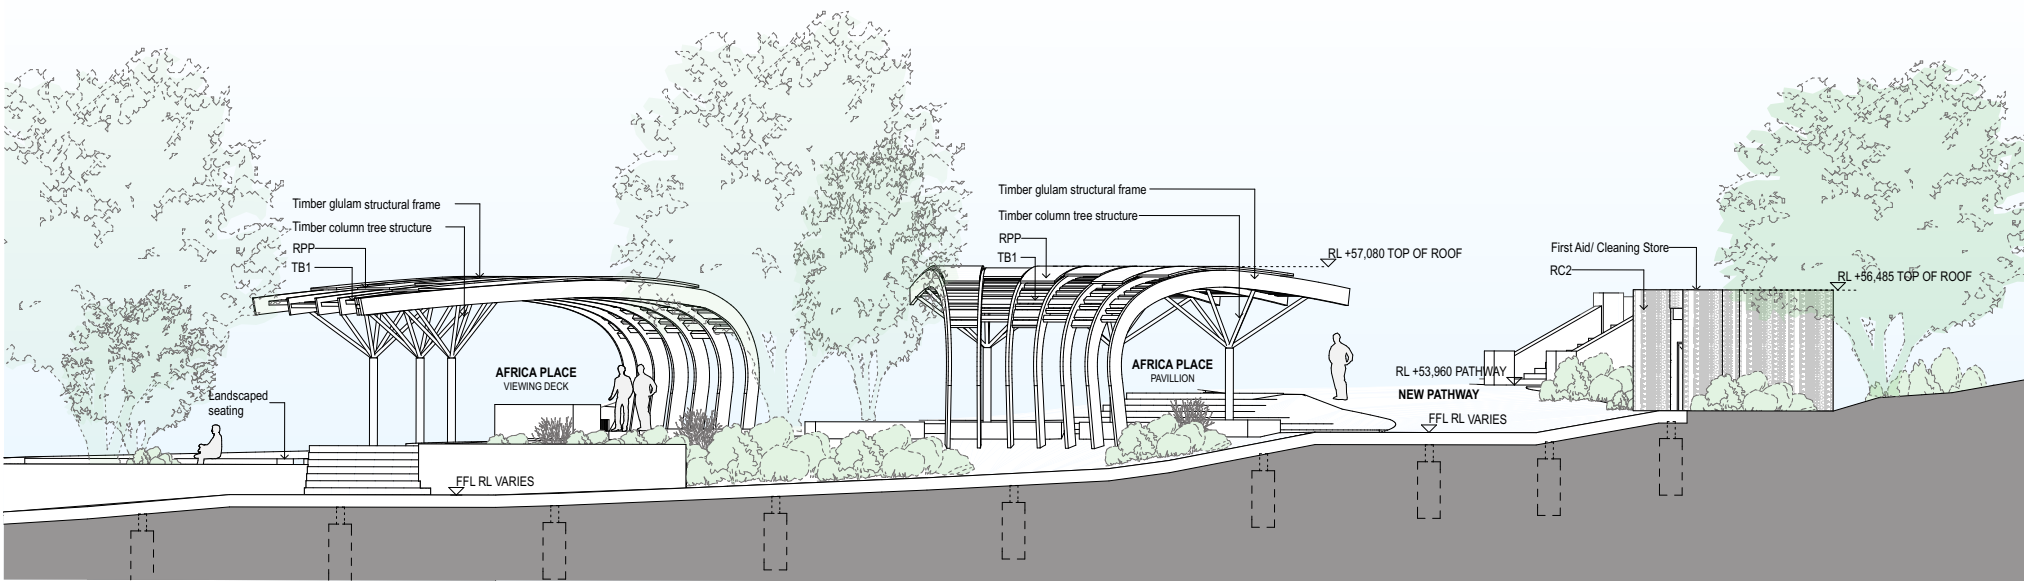


3 AFRICA PLACE PAVILLION - SOUTH ELEVATION

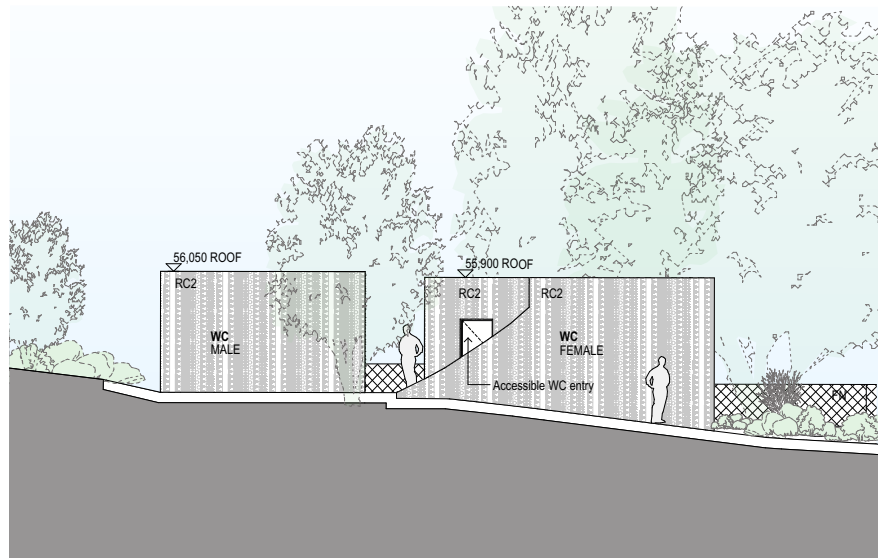

4 AFRICAN WATERHOLE WC - NORTH ELEVATION

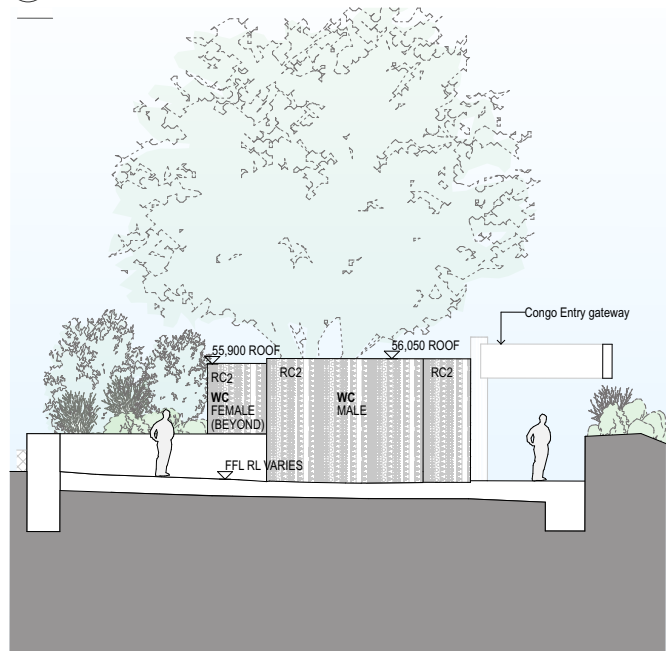

5 AFRICAN WATERHOLE WC - EAST ELEVATION

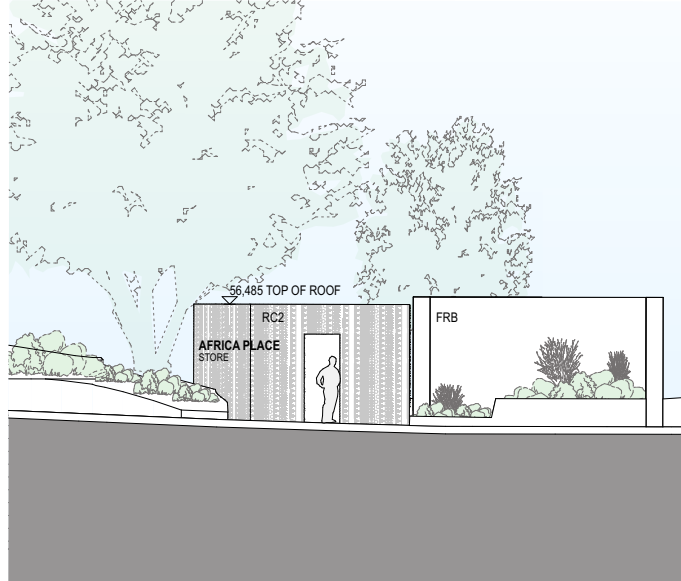

6 AFRICA PLACE STORE - SOUTH ELEVATION

ISSUE DATE	REV	DESCRIPTION	NOTES:	ACCESS CONSULTANT	ARBORIST	BCA CONSULTANT	ESD CONSULTANT	HERITAGE CONSULTANT	HERITAGE CONSULTANT	PROJECT :	PROJECT NO : #16008	LANDSCAPE ARCHITECT	ARCHITECT	DRAWING TITLE	DRAWN BY		
29.05.17	A	FOR SSDA	Do not scale off drawings. Use figured dimensions only. Report any discrepancies to the architect. These designs, plans, specifications and the copyright therein are the property of Tonkin Zulaikha Greer Architects Pty Ltd, and must not be reproduced or copied wholly or in part without written permission of Tonkin Zulaikha Greer Architects Pty Ltd.	Accessability Solutions Phone: (02)9695 1940 Email: markneff@bigpond.com	Earthscape Horticultural Services Phone: 02 9440 8524 Email: earthscape@inet.net.au	Blackett Maquire Goldsmith (BM&G) Phone: (02) 9211 7777 Email: tony@bmglug.com.au	Evolved Engineering Phone: 0413 396 398 Email: andres@evolvedengineering.com.au	Geoffrey Britton Phone: 02 9662 2266 Email: geoffrey@britton.com.au	Ashley Built Heritage Phone: 02 8095 0696 Email: geoff@ashleybuiltheritage.com.au					AFRICAN WATERHOLE SECTIONS + ELEVATIONS	MP, ML, LS, WR		
14.07.17	B	FOR SSDA		INTERPRETATION Motherworks Phone: (03) 9489 5934 Email: ian.motherworks@gmail.com	STORMWATER ENGINEER AJ Whips Consulting Phone: 02 8623 8444 Email: bdekeyzer@ajwhips.com.au	STRUCTURAL ENGINEER SDA Structures Phone: (02) 9810 6911 Email: Andrew@sdstructures.com.au	TRAFFIC ENGINEERING GTA Consultants Phone: 02 9956 6962 Email: kane.williams@gta.com.au	TOWN PLANNER JBA Phone: 02 9656 6962 Email: CCurtis@jbaurban.com.au									
										CLIENT:							
																	
										Taronga Conservation Society Bradleys Head Rd, Mosman, NSW Phone: 02 9978 4584 Email: gshayler@zoo.nsw.gov.au							