

SHEET 01 (A603)

SHEET 03 (A-605)



Project Title:

The African Savannah & Congo Precinct
Taronga Conservation Society Australia - Taronga Zoo



Client:

tonkinzulaikhagreer ARCHITECTS

t (02) 9215 4900
e info@tzg.com.au
w www.tzg.com.au

Landscape Architects:

G D A Green and Dale Associates
Landscape Architects & Zoological Designers
t 03 9844 5422 f 03 9844 5311
e office@greenanddale.com.au
w www.greenanddale.com.au

01	FOR SSDA	26.05.17	TB
00	100% FOR INFORMATION	11.05.17	TB
Rev	Amendment	Date	By

Scale:

1:500 @ A1

Date:

26 May 2017

Job No:

11898

Created By:

RSG

Drawn By:

TB

Checked By:

RSG

Drawing Title:

LANDSCAPE LOCATION PLAN


Drawing No:


A-001

Rev:


01

FOR SSDA

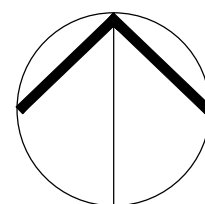


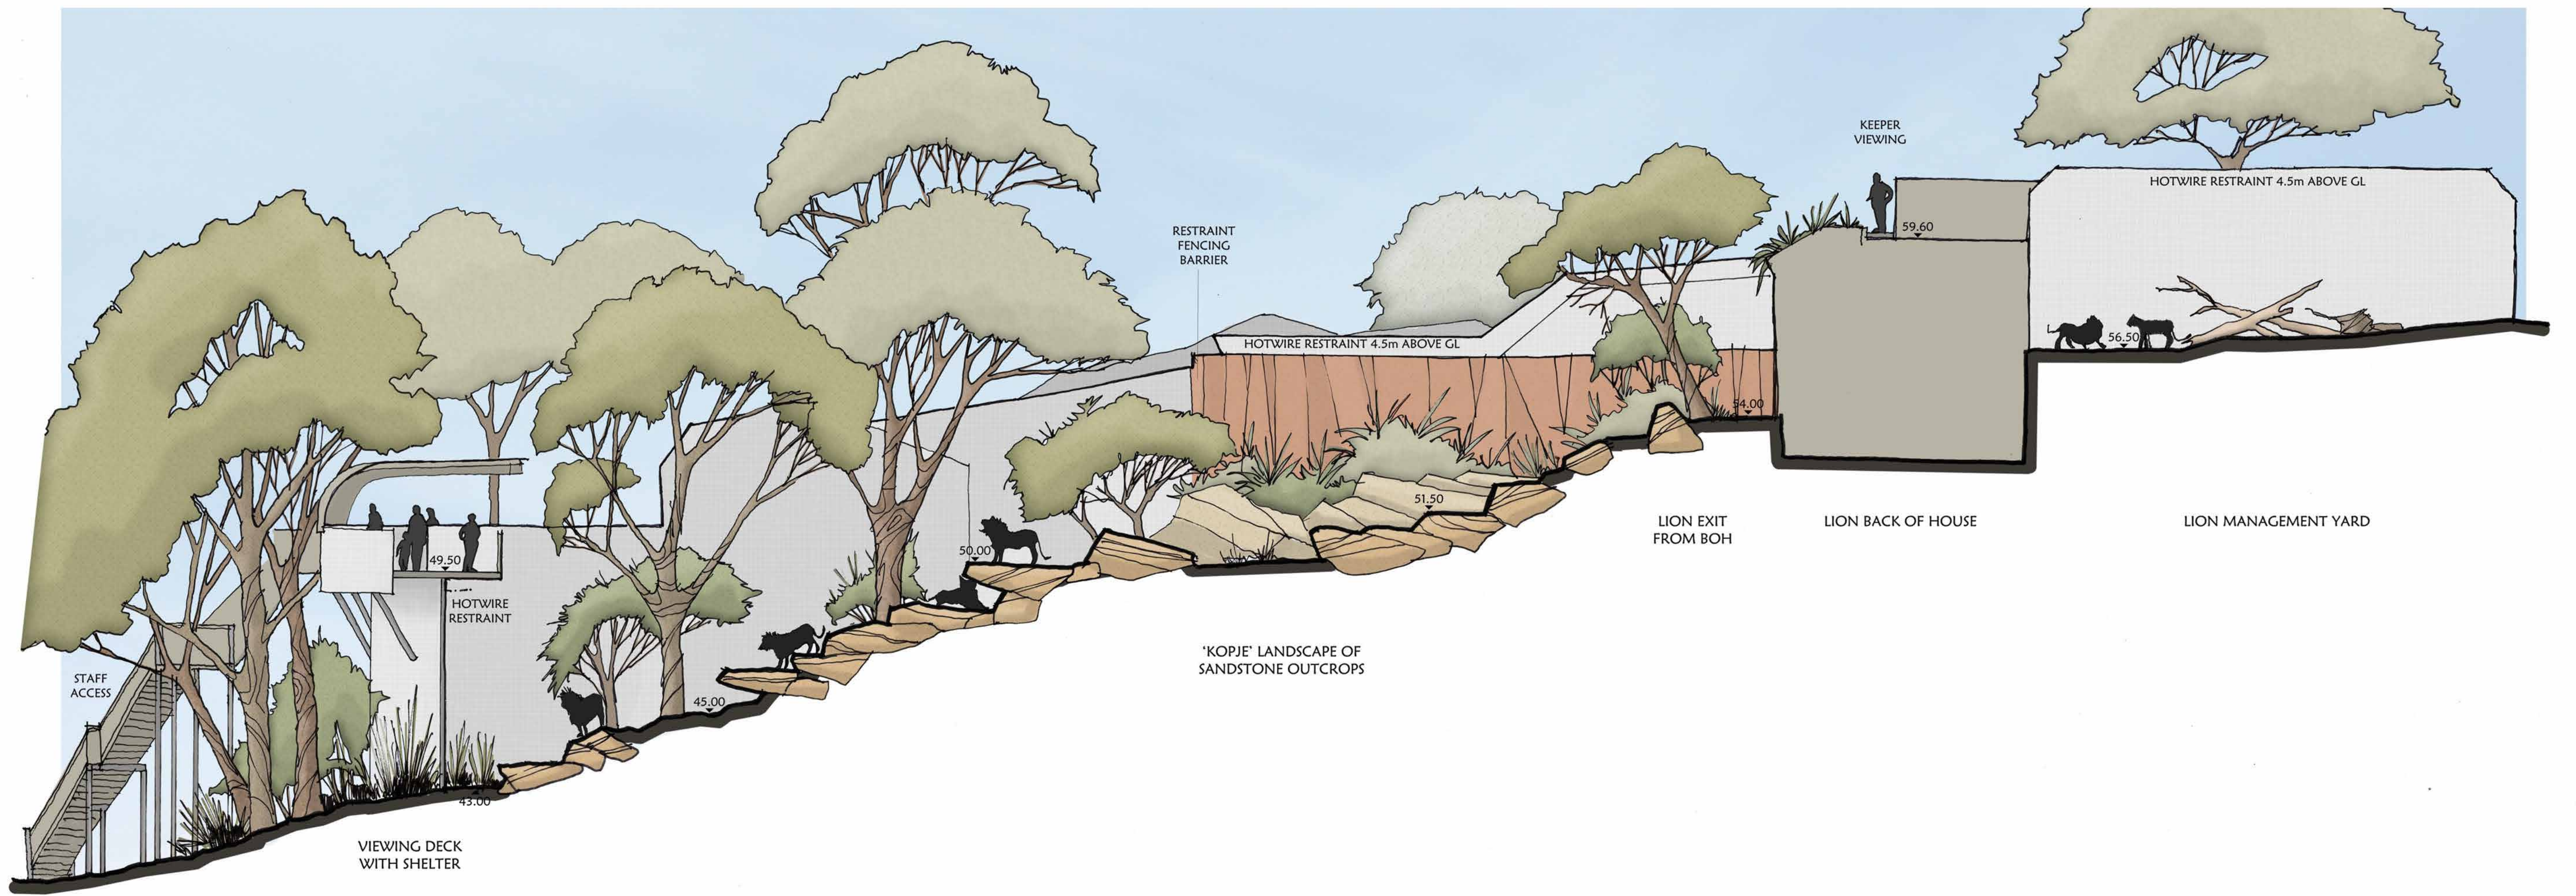

A-A Lions 2 & BOH
SECTION 1:100

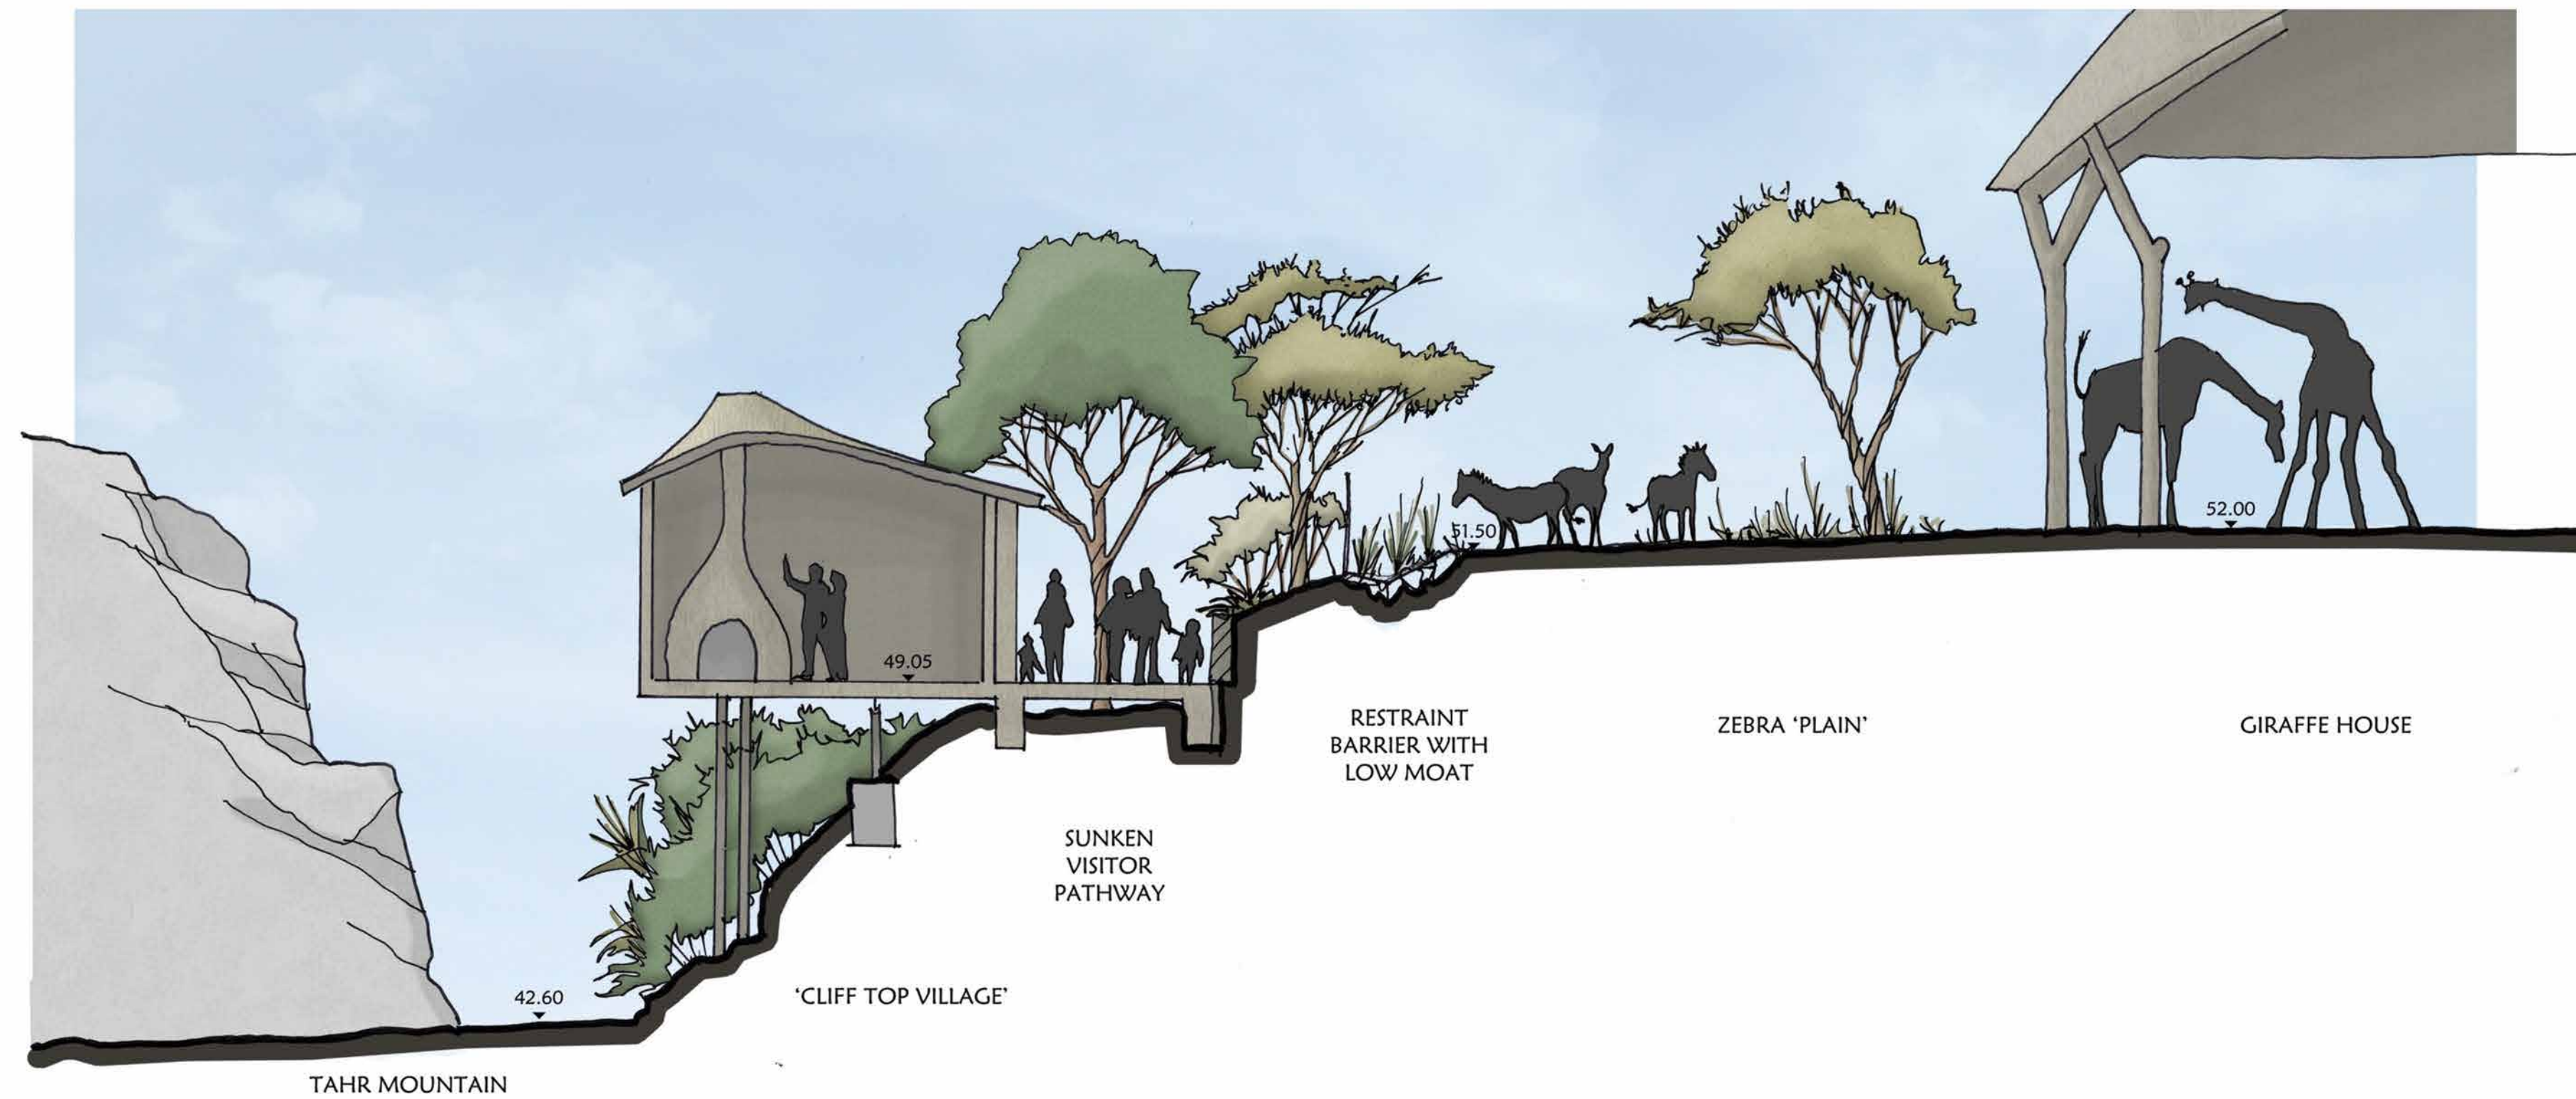

B-B Cliff Top Village to Giraffe BOH
SECTION 1:100

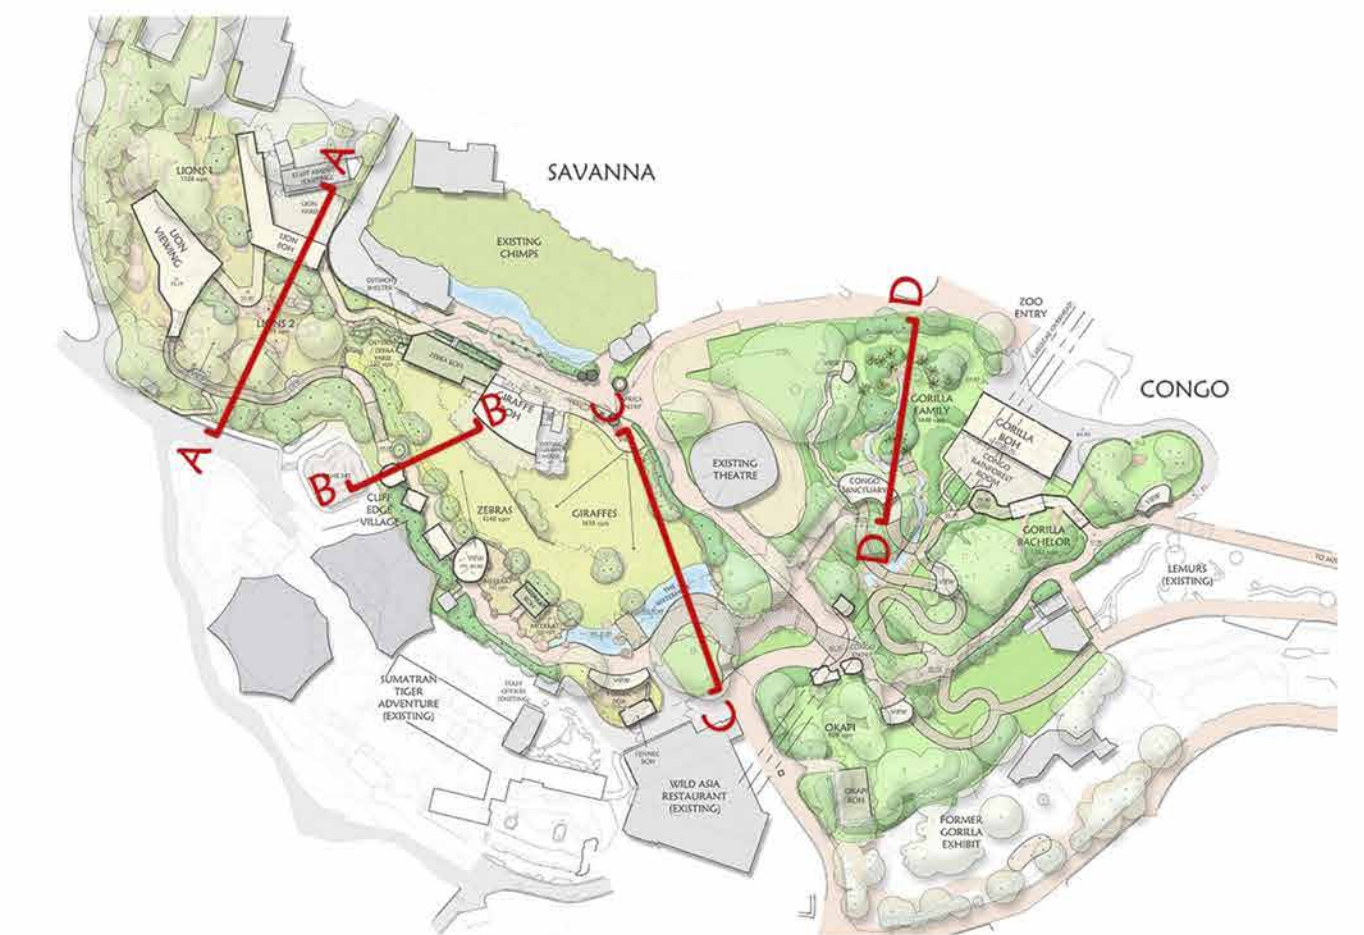

1 SECTIONS KEY PLAN
PLAN NTS

Project Title:

The African Savannah & Congo Precinct
Taronga Conservation Society Australia - Taronga Zoo



Client:

tonkinzulaikhagreer ARCHITECTS

t (02) 9215 4900
e info@tzg.com.au
w www.tzg.com.au

Landscape Architects:

G D A Green and Dale Associates
Landscape Architects & Zoological Designers
t 03 9844 5422 f 03 9844 5311
e office@greenanddale.com.au
w www.greenanddale.com.au

01	FOR SSDA	26.05.17	TB
00	100% FOR INFORMATION	11.05.17	TB
Rev	Amendment	Date	By

Scale: 1:500 @ A1

Date: 26 May 2017

Job No: 11898

Created By: RSG

Drawn By: TB

Checked By: RSG


Drawing Title:


SITE SECTIONS 01

Drawing No: **A-003**


Rev: **01**

FOR SSDA

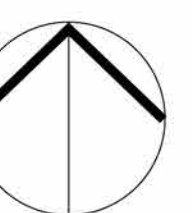

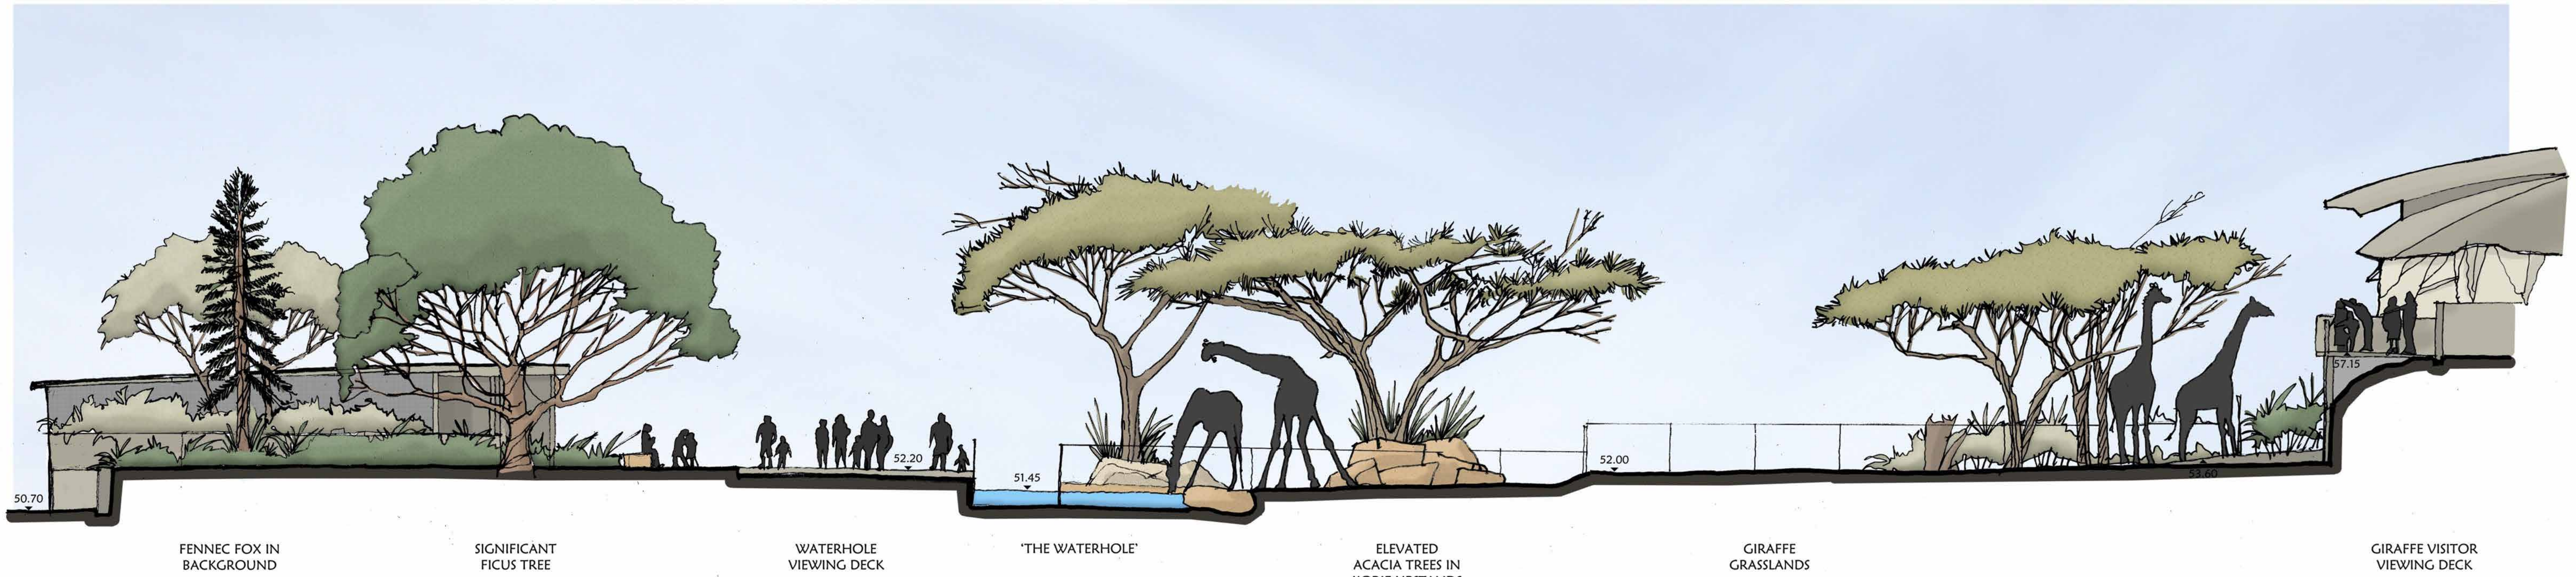

C-C The Waterhole to Giraffe Viewing Deck
SECTION 1:100

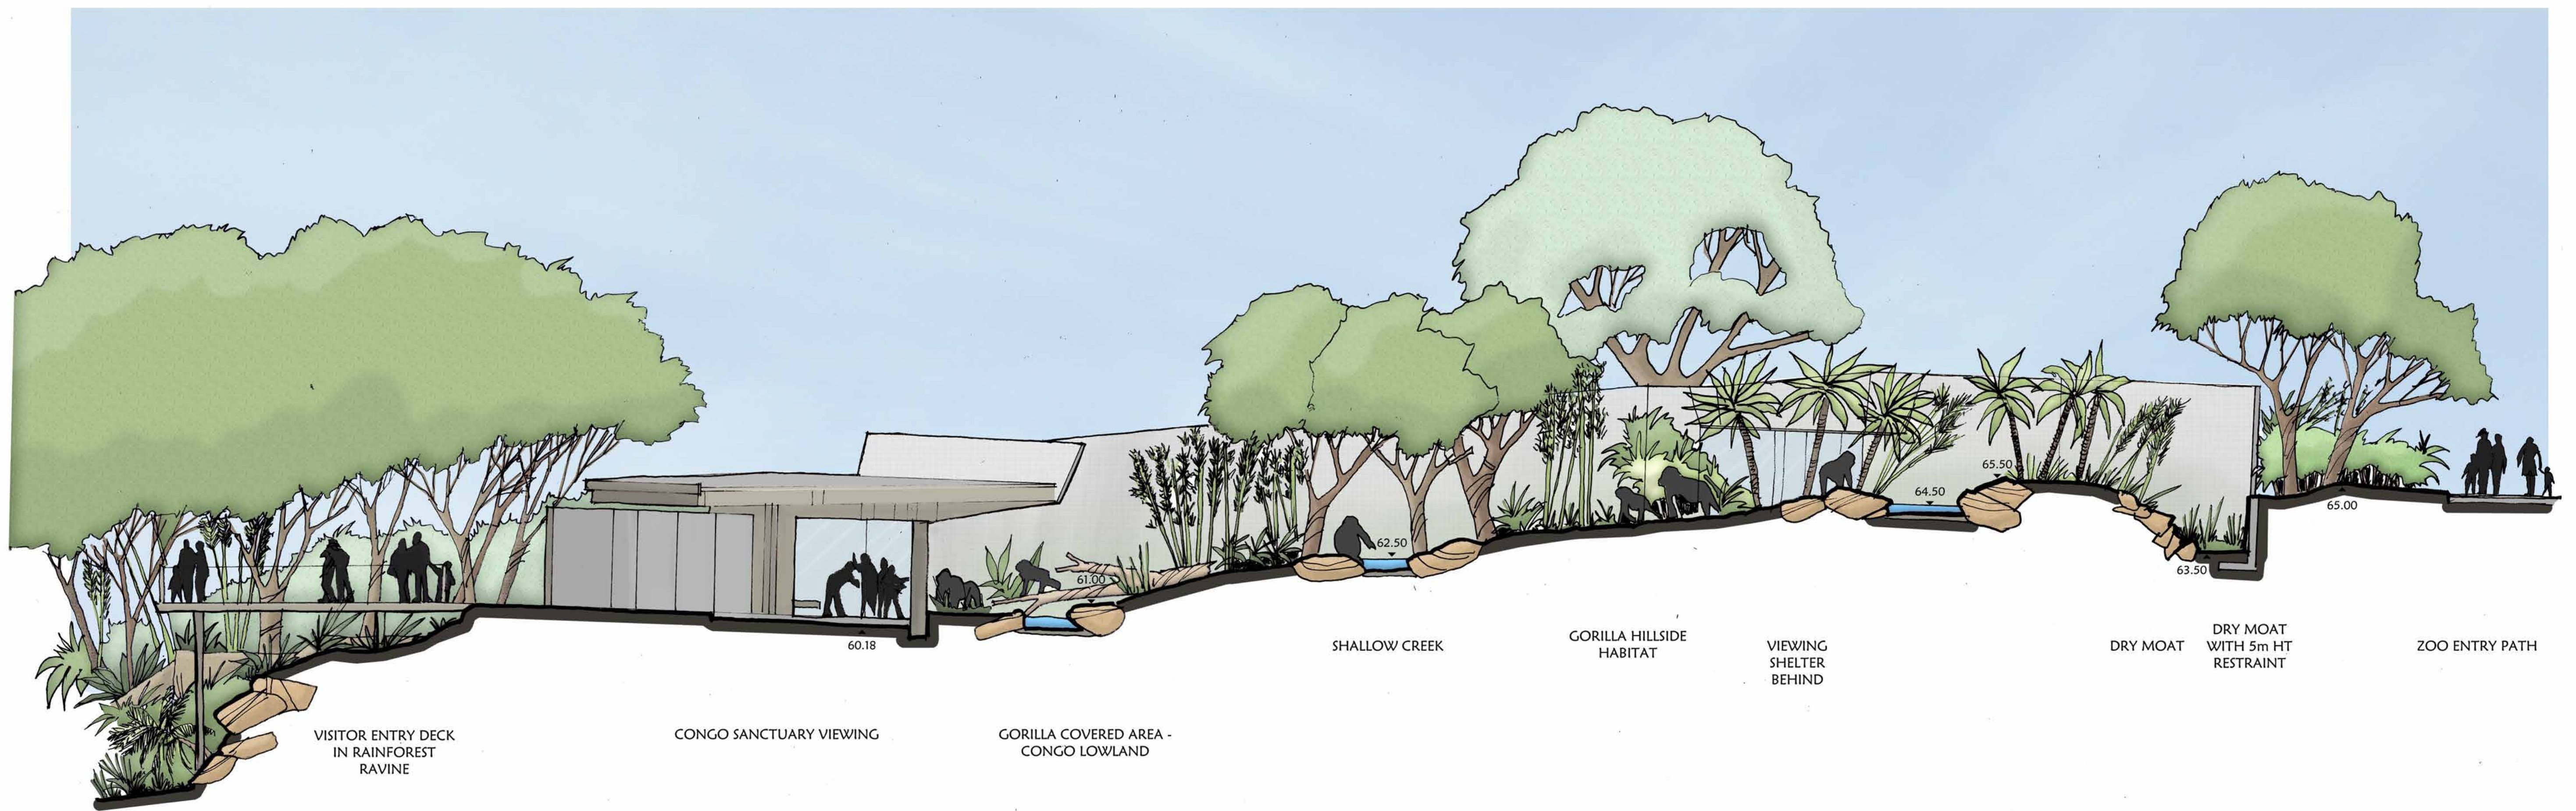

D-D Gorilla Family Exhibit
SECTION 1:100

Project Title:

The African Savannah & Congo Precinct
Taronga Conservation Society Australia - Taronga Zoo



Client:

tonkinzulaikhagreer ARCHITECTS

t (02) 9215 4900
e info@tzg.com.au
w www.tzg.com.au

Landscape Architects:

G D A Green and Dale Associates
Landscape Architects & Zoological Designers
t 03 9844 5422 f 03 9844 5311
e office@greenanddale.com.au
w www.greenanddale.com.au

Rev	Amendment	Date	By
01	FOR SSDA	26.05.17	TB
00	100% FOR INFORMATION	11.05.17	TB

Scale: 1:500 @ A1
Date: 26 May 2017
Job No: 11898


Created By: RSG
Drawn By: TB
Checked By: RSG

Drawing Title:
SITE SECTIONS 02

Drawing No: **A-004**

Rev: **01**

FOR SSDA

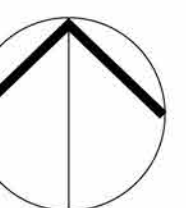



- LEGEND
- PROPOSED BUILDING / SHELTER
 - EXISTING BUILDING
 - EXISTING TREE TO BE RETAINED
 - PROPOSED TREE
 - PROPOSED FEATURE TREE / PALM
 - PROPOSED SHRUB / GROUNDCOVER PLANTING
 - ROCKS / SANDSTONE SLABS
 - WALLS / MOCKROCK WALLS
 - PROPOSED WATERBODY
 - PROPOSED EXHIBIT BOUNDARY
 - PROPOSED DECKS
 - PROPOSED CONCRETE PAVERS
 - PROPOSED VISITOR PATHWAY

TREE REMOVAL & TRANSPLANT SCHEDULE						RETAINED HERITAGE TREE SCHEDULE									
TREE NO.	BOTANICAL NAME	COMMON NAME	HERITAGE	REMOVE / TRANSPLANT	Notes	TREE NO.	BOTANICAL NAME	COMMON NAME	HERITAGE	PROTECT					
T1	Callistemon salignus	Willow Bottlebrush		R	Service access to Gorilla exhibit	53L	Arucaria cunninghamiana	Hoop Pine	Exceptional	P					
T2	Buckinghamia celsissima	Ivory Curl Flower		R	Gorilla fence alignment	71L	Melaleuca quinquenervia	Broad Leafed Paperbark	Exceptional	P					
T3	Casuarina glauca	Swamp Oak		R	Gorilla fence alignment	91L	2x Kigelia pinnata	Sausage Tree	TBC	P					
T11	Ficus macrophylla	Moreton Bay Fig		R	Gorilla viewing shelter location	160L	Ficus macrophylla	Moretone Bay Fig	Exceptional	P					
T12	Ficus macrophylla	Moreton Bay Fig		R	Gorilla exhibit regrading / wall removal	161L	2x Magnolia grandiflora	Bull Bay	Exceptional	1 protected; 1 removed					
T13	Ficus macrophylla	Moreton Bay Fig		R	Gorilla exhibit regrading / wall removal										
T14	Harpulia pendula	Tulipwood		R	Gorilla containment fence alignment	168L	Podocarpus elatus	Brown Pine	Exceptional	P					
T40	Waterhousea floribunda	Weeping Lilly Pilly		R	Gorilla containment fence alignment	175L	Stenocarpus sinuatus	Firewheel Tree	High	P					
T41	Waterhousea floribunda	Weeping Lilly Pilly		R	Gorilla viewing shelter location	182L	Ficus macrocarpa var Hillii	Hill's Fig	High	P					
T42	Castanospermum australe	Blackbean		R	Pathway alignment	184L	Phoenix sylvestris	Canary Island date Palm	High	P					
T43	Alphitonia sp.	Red Ash		R	Pathway alignment	186L	Lophostemon confertus	Brush Box	High	P					
T51	Aleurites moluccana	Candlenut		R	Gorilla viewing shelter location	187L	Eucalyptus botryoides	Bangalay	High	P					
T51a	Flindersia sp.	Cudgeriea		R	Gorilla viewing shelter location	189L	Indigenous Vegetation clump	Local indigenous vegetati	High	P					
T52	Ficus microcarpa var. hillii	Hill's Weeping Fig		R	Gorilla viewing shelter location	242L	Cupressus cashmeriana	Bhutan cypress	High	P					
T53	Aleurites moluccana	Candlenut		R	Gorilla viewing shelter location	244L	Acer pentaohyllum	Maple		P					
T93	Phoenix sylvestris	Silver Date Palm	Y (184L)	T	Roadway alignment	250L	Ceratopetalum gummifera	Christmas Bush (local)	High	3 protected; 1 removed					
T97	Eucalyptus punctata	Grey Gum		R	The Waterhole' pathway alignment										
T98	Archontophoenix cunninghamii	Bangalow Palm		R	'The Waterhole' building footprint	254L	Semiarundinarius fastuosa Variatus	Bamboo (Sumatran BOH)	High	P					
T99	Magnolia grandiflora	Bullbay Magnolia	Y (161L)	R	'The Waterhole' building footprint	266L	Eleagnus triflora	Millaa Millaa Vine	High	P					
T100	Murraya paniculata	Murraya		R	Road & Creek alignment	272L	Kigelia pinnata	Sausage Tree	High	P					
T101	Phoenix sylvestris	Silver Date Palm	Y (183L)	R	Creek alignment	274L	Ficus longifolia	Narrow Leaf Fig	High	P					
T102	Ficus rubiginosa f. glabrescens	Port Jackson Fig		R	Pathway alignment	278L	Phoenix robelenii	Pygmy Date Palm	High	P					
T102a	Archontophoenix cunninghamii	Bangalow Palm		R	Pathway alignment	283L	Malus halliana	Hall's Crabapple	High	P					
T103	Livistona chinensis	Chinese Fan Palm		R	'The Waterhole' building footprint	288L	Kalanchoe	Kalanchoe	TBC	P					
T104	Livistona australis	Cabbage Tree Palm		R	'The Waterhole' building footprint										
T110	Archontophoenix cunninghamii	Bangalow Palm		R	Road alignment										
T117	Archontophoenix cunninghamii	Bangalow Palm		R	WC Footprint										
T120	Flindersia australis	Crows Foot Ash		R	Okapi exhibit fence alignment										
T121	Flindersia schottiana	Cudgerie		R	Pathway alignment										
T124	Flindersia schottiana	Cudgerie		R	Okapi fenceline alignment										
T126	Flindersia australis	Crows Foot Ash		R	Congo entryway footprint										
T127	Ficus benamina	Weeping Fig		R	Congo entryway footprint										
T128	Aleurites moluccana	Candlenut		R	Congo entryway footprint										
T132	Livistona australis	Cabbage Tree Palm		R	Pathway alignment										
T132a	Flindersia australis	Crows Foot Ash		R	Pathway alignment										
T132b	Flindersia australis	Crows Foot Ash		R	Pathway alignment										
T133	Lophostemon confertus	Brushbox		R	Pathway alignment										
T134	Livistona australis	Cabbage Tree Palm		R	Pathway alignment										
T134a	Flindersia australis	Crows Foot Ash		R	Pathway alignment										
T141	Flindersia australis	Crows Foot Ash		R	Deck alignment										
T141a	Flindersia australis	Crows Foot Ash		R	Deck alignment										
T142	Sapium sebiferum	Chinese Tallow Tree		R	Deck alignment to Gorilla viewing										
T143	Flindersia australis	Crows Foot Ash		R	Deck alignment										
T146	Ficus rubiginosa	Port Jackson Fig		R	Gorilla viewing shelter location	T454	Phoenix roebelenii	Dwarf Date Palm	Y (277L)	R	Levels raised for zebra / giraffe exhibit				
T146a	Schefflera sp.	Umbrella Tree		R	Gorilla viewing shelter location	T455	Podocarpus elatus	Brown Pine		R	Levels lowered for Meerkat exhibit				
T147	Aleurites moluccana	Candlenut		R	Viewing shelter footprint	T456	Podocarpus elatus	Brown Pine		R	Levels lowered for Meerkat exhibit				
T148	Flindersia schottiana	Cudgerie		R	Gorilla viewing shelter location	T457	Acacia floribunda	Sally Wattle		R	Levels lowered for Meerkat exhibit				
T148a	Aleurites moluccana	Candlenut		R	Viewing shelter footprint	T458	Phoenix reclinata	Senegal Date Palm	Y (255L)	R	Pathway / Access to Meerkat BOH				
T149	Flindersia australis	Crows Foot Ash		R	Gorilla viewing shelter location	T458a	Spathodea campanulata	African campanulata	Y (251L)	R	Pathway alignment				
T156b	Flindersia schottiana	Cudgerie		R	Path & Gorilla enclosure wall	T458b	Strelitzia nicolai	Giant White Bird of Paradise		R	Pathway alignment				
T173	Ficus rubiginosa	Port Jackson Fig		R	Gorilla 'Rainforest Room' viewing shelter	T458c	Spathodea campanulata	African campanulata	Y (251L)	R	Pathway alignment				
T174	Olea europaea subsp. Africana	African Olive		R	Gorilla 'Rainforest Room' viewing shelter	T459	Podocarpus elatus	Brown Pine		R	Levels lowered for Meerkat exhibit				
T175	Harpulia pendula	Tulipwood		R	Gorilla 'Rainforest Room' viewing shelter	T460	Acacia floribunda	Sally Wattle		R	Levels lowered for Meerkat exhibit				
T175a	Harpulia pendula	Tulipwood		R	Gorilla 'Rainforest Room' viewing shelter	T461	Phoenix roebelenii	Dwarf Date Palm	Y (256L)	R	Waterbody location				
T175b	Olea europaea subsp. africana	African Olive		R	Gorilla 'Rainforest Room' viewing shelter	T461a	Podocarpus elatus	Brown Pine		R	Waterbody location				
T176	Ficus benamina	Weeping Fig		R	Levels changed for pedestrian underpass	T462	Podocarpus elatus	Brown Pine		R	Waterbody location				
T177	Flindersia australis	Crows Foot Ash		R	Levels changed for pedestrian underpass	T462a	Podocarpus elatus	Brown Pine		R	Pathway alignment				
T177a	Flindersia australis	Crows Foot Ash		R	Levels changed for pedestrian underpass	T463	Gleditsia triacanthus	Honey Locust		R	Waterbody location				
T178	Melaleuca quinquenervia	Broad-leaved Paperbark		R	Gorilla containment risk	T464	Eucalyptus robusta	Swamp Mahogany		R	Meerkats viewing shelter footprint				
T178a	Flindersia australis	Crows Foot Ash		R	Levels changed for pedestrian underpass	T464a	Gleditsia triacanthus	Honey Locust		R	Pathway alignment				
T189	Melaleuca quinquenervia	Broad-leaved Paperbark		R	Gorilla containment risk	T465	Eucalyptus robusta	Swamp Mahogany		R	Pathway alignment				
T190	Melaleuca quinquenervia	Broad-leaved Paperbark		R	Gorilla containment risk	T466	Eucalyptus robusta	Swamp Mahogany		R	Proposed Fennec Fox exhibit wall and path				
T197	Agonis flexuosa	Willow Myrtle		R	Access location to Gorilla BOH	T466a	Aloe ferox	Cape Aloe	Y (287L)	T	Levels raised for Fennec Fox exhibit				
T198	Casuarina glauca	Swamp Oak		R	Gorilla BOH footprint	T467	Aloe ferox	Cape Aloe	Y (287L)	T	Levels raised for Fennec Fox exhibit				
T199	Melaleuca quinquenervia	Broad-leaved Paperbark		R	Gorilla BOH footprint	T468	Aloe ferox	Cape Aloe	Y (289L)	T	Levels raised for Fennec Fox exhibit				
T200	Callistemon salignus	Willow Bottlebrush		R	Service access to Gorilla exhibit	T469	Cordyline australis	Cordyline		R	Meerkat BOH footprint				
T201	Callistemon salignus	Willow Bottlebrush		R	Service access to Gorilla exhibit	T470	Aloe ferox	Cape Aloe	Y (289L)	T	Fennec Fox BOH footprint				
T228	Aleurites moluccana	Candlenut		R	Proposed amenities building footprint	T473	Ceiba speciosa	Silk Floss Tree	Y (271L)	R	The Waterhole' building footprint				
T232	Aleurites moluccana	Candlenut		R	Deck alignment	T474	Unidentified sp.	Chestnut		R	The Waterhole' building footprint				
T300b	Pittosporum undulatum	Native Daphne		R	Service access to Lions 01 exhibit	T475	Unidentified sp.	Chestnut		R	Waterbody location				
T301	Pittosporum undulatum	Native Daphne		R	Service access to Lions 01 exhibit	T476	Unidentified sp.	Chestnut		R	Waterbody location				
T302	Pittosporum undulatum	Native Daphne		R	Service access to Lions 01 exhibit	T476a	Unidentified sp.	Chestnut		R	Waterbody location				
T336c	Pittosporum undulatum	Native Daphne		R	Lions Viewing structure footprint	T477	Strelitzia nicolai	Giant White Bird of Paradise		R	Levels changed for waterbody access				
T337	Pittosporum undulatum	Native Daphne		R	Lions Viewing structure footprint	T478	Glochidion ferdinandi	Cheese Tree		R	Viewing Deck footprint				
T342	Eucalyptus sp.	Eucalyptus		R	Dead Tree	T478a	Plumeria acutifolia	Frangipani		R	Viewing Deck footprint				
T354	Glochidion ferdinandi	Cheese Tree		R	Lions containment fence alignment	T479	Glochidion ferdinandi	Cheese Tree		R	Giraffe BOH footprint				
T359	Pittosporum undulatum	Native Daphne		R	Lions Viewing structure footprint	T479a	Melaleuca armillaris	Bracelet Honey Myrtle		R	Giraffe BOH footprint				
T361	Banksia integrifolia	Coast Banksia		R	Lions Viewing structure footprint	T555	Ficus obliqua	Small-leaf Fig		R	Okapi BOH footprint				
T362	Banksia integrifolia	Coast Banksia		R	Lions Viewing structure footprint	T556	Ficus obliqua	Small-leaf Fig		R	Okapi BOH footprint				
T369	Pittosporum undulatum	Native Daphne		R	Lions containment fence alignment	T568	Unidentified	Unidentified		R	Ramp alignment				
T371	Pittosporum undulatum	Native Daphne		R	Fence Alignment	T569	Unidentified	Unidentified		R	Ramp alignment				
T374	Acacia sp.	Wattle		R	Lions Enclosure Fence alignment	T570	Callitris rhomboidea	Cypress Pine	Y (170L)	R	Ramp alignment				
T377	Eucalyptus sp.	Eucalyptus		R	Dead Tree	T573	Unidentified	Unidentified		R	Ramp alignment				
T383a	Glochidion ferdinandi	Cheese Tree		R	Lion containment fence alignment	T574	Unidentified	Unidentified		R	Ramp alignment				
T385	Glochidion ferdinandi	Cheese Tree		R	Deck alignment	T578	Unidentified	Unidentified		R	Ramp alignment				
T390	Eucalyptus punctata	Grey Gum		R	Dead Tree	T579	Unidentified	Unidentified		R	Ramp alignment				
T392	Eucalyptus punctata	Grey Gum		R	Dead Tree	T580	Unidentified	Unidentified		R	Pathway alignment				
T393	Pittosporum undulatum	Native Daphne		R	Deck alignment	T581	Unidentified	Unidentified		R	Pathway alignment				
T395	Pittosporum undulatum	Native Daphne		R	Deck alignment	T583	Unidentified	Unidentified		R	Deck alignment				
T396	Ceratopetalum gummiferum	NSW Christmas Bush	Y (250L)	R	Viewing platform footprint	Not Listed	Kalanchoe sp.	Widow's-thrill	Y (288L)	T	Fennec Fox BOH footprint				
T397	Glochidion ferdinandi	Cheese Tree		R	Deck alignment										



Project Title:

The African Savannah & Congo Precinct
Taronga Conservation Society Australia - Taronga Zoo



Client:

tonkinzulaikhagreer ARCHITECTS

t (02) 9215 4900
e info@tzg.com.au
w www.tzg.com.au

Landscape Architects:

G D A Green and Dale Associates
Landscape Architects & Zoological Designers
t 03 9844 5422 f 03 9844 5311
e office@greenanddale.com.au
w www.greenanddale.com.au

07	FOR SSDA	26.05.17	TB
06	100% FOR INFORMATION	11.05.17	TB
05	COORDINATION	02.05.17	TB
04	90% DA	17.03.17	TB
03	COORDINATION	10.03.17	TB
02	COORDINATION	01.03.17	TB
01	50% DA	03.02.17	TB
00	PRELIMINARY GRADING	01.02.17	TB
Rev	Amendment	Date	By

Scale: 1:200 @ A1
Date: 26 May 2017
Job No: 11898

Created By: RSG
Drawn By: TB
Checked By: RSG


Drawing Title:

GRADING PLAN 01

Drawing No: **A-603**

Rev: **07**

FOR SSDA

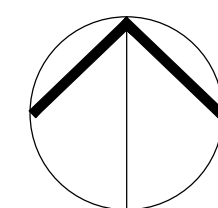

FIGURED DIMENSIONS SHALL TAKE PRECEDENCE OVER SCALED DIMENSIONS. ANY DISCREPANCIES SHALL BE REFERRED TO THE LANDSCAPE ARCHITECT BEFORE WORK BEGINS. CONTRACTOR TO VERIFY ALL LEVELS ON SITE PRIOR TO COMMENCING WORK.
© COPYRIGHT GREEN & DALE ASSOCIATES



- LEGEND
- PROPOSED BUILDING
 - EXISTING TREE TO BE RETAINED
 - PROPOSED TREE
 - PROPOSED FEATURE TREE / PALM
 - PROPOSED ROCKS / SANDSTONE SLABS
 - PROPOSED 'EARTHEN BANK' MOCK ROCK WALL
 - PROPOSED WALL
 - PROPOSED GABION WALL
 - PROPOSED HANDRAIL
 - PROPOSED WATERBODY
 - PROPOSED EXHIBIT BOUNDARY
 - PROPOSED DECKS
 - PROPOSED CONCRETE PAVERS
 - EXISTING CONTOURS 500mm INTERVAL
 - PROPOSED CONTOURS 500mm INTERVAL
 - EXISTING RL
 - PROPOSED RL
 - PROPOSED SURFACE GRADE

Project Title:

The African Savannah & Congo Precinct
Taronga Conservation Society Australia - Taronga Zoo



Client:

tonkinzulaikhagreer ARCHITECTS

t (02) 9215 4900
e info@tzg.com.au
w www.tzg.com.au

Landscape Architects:

G D A Green and Dale Associates
Landscape Architects & Zoological Designers
t 03 9844 5422 f 03 9844 5311
e office@greenanddale.com.au
w www.greenanddale.com.au

07	FOR SSDA	26.05.17	TB
06	100% FOR INFORMATION	11.05.17	TB
05	COORDINATION	02.05.17	TB
04	90% DA	17.03.17	TB
03	COORDINATION	10.03.17	TB
02	COORDINATION	01.03.17	TB
01	50% DA	03.02.17	TB
00	PRELIMINARY GRADING	01.02.17	TB
Rev	Amendment	Date	By

Scale: 1:200 @ A1

Date: 26 May 2017

Job No: 11898

Created By: RSG

Drawn By: TB

Checked By: RSG

Drawing Title:


GRADING PLAN 02


Drawing No:

A-604

Rev: 07

FOR SSDA

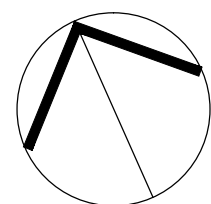

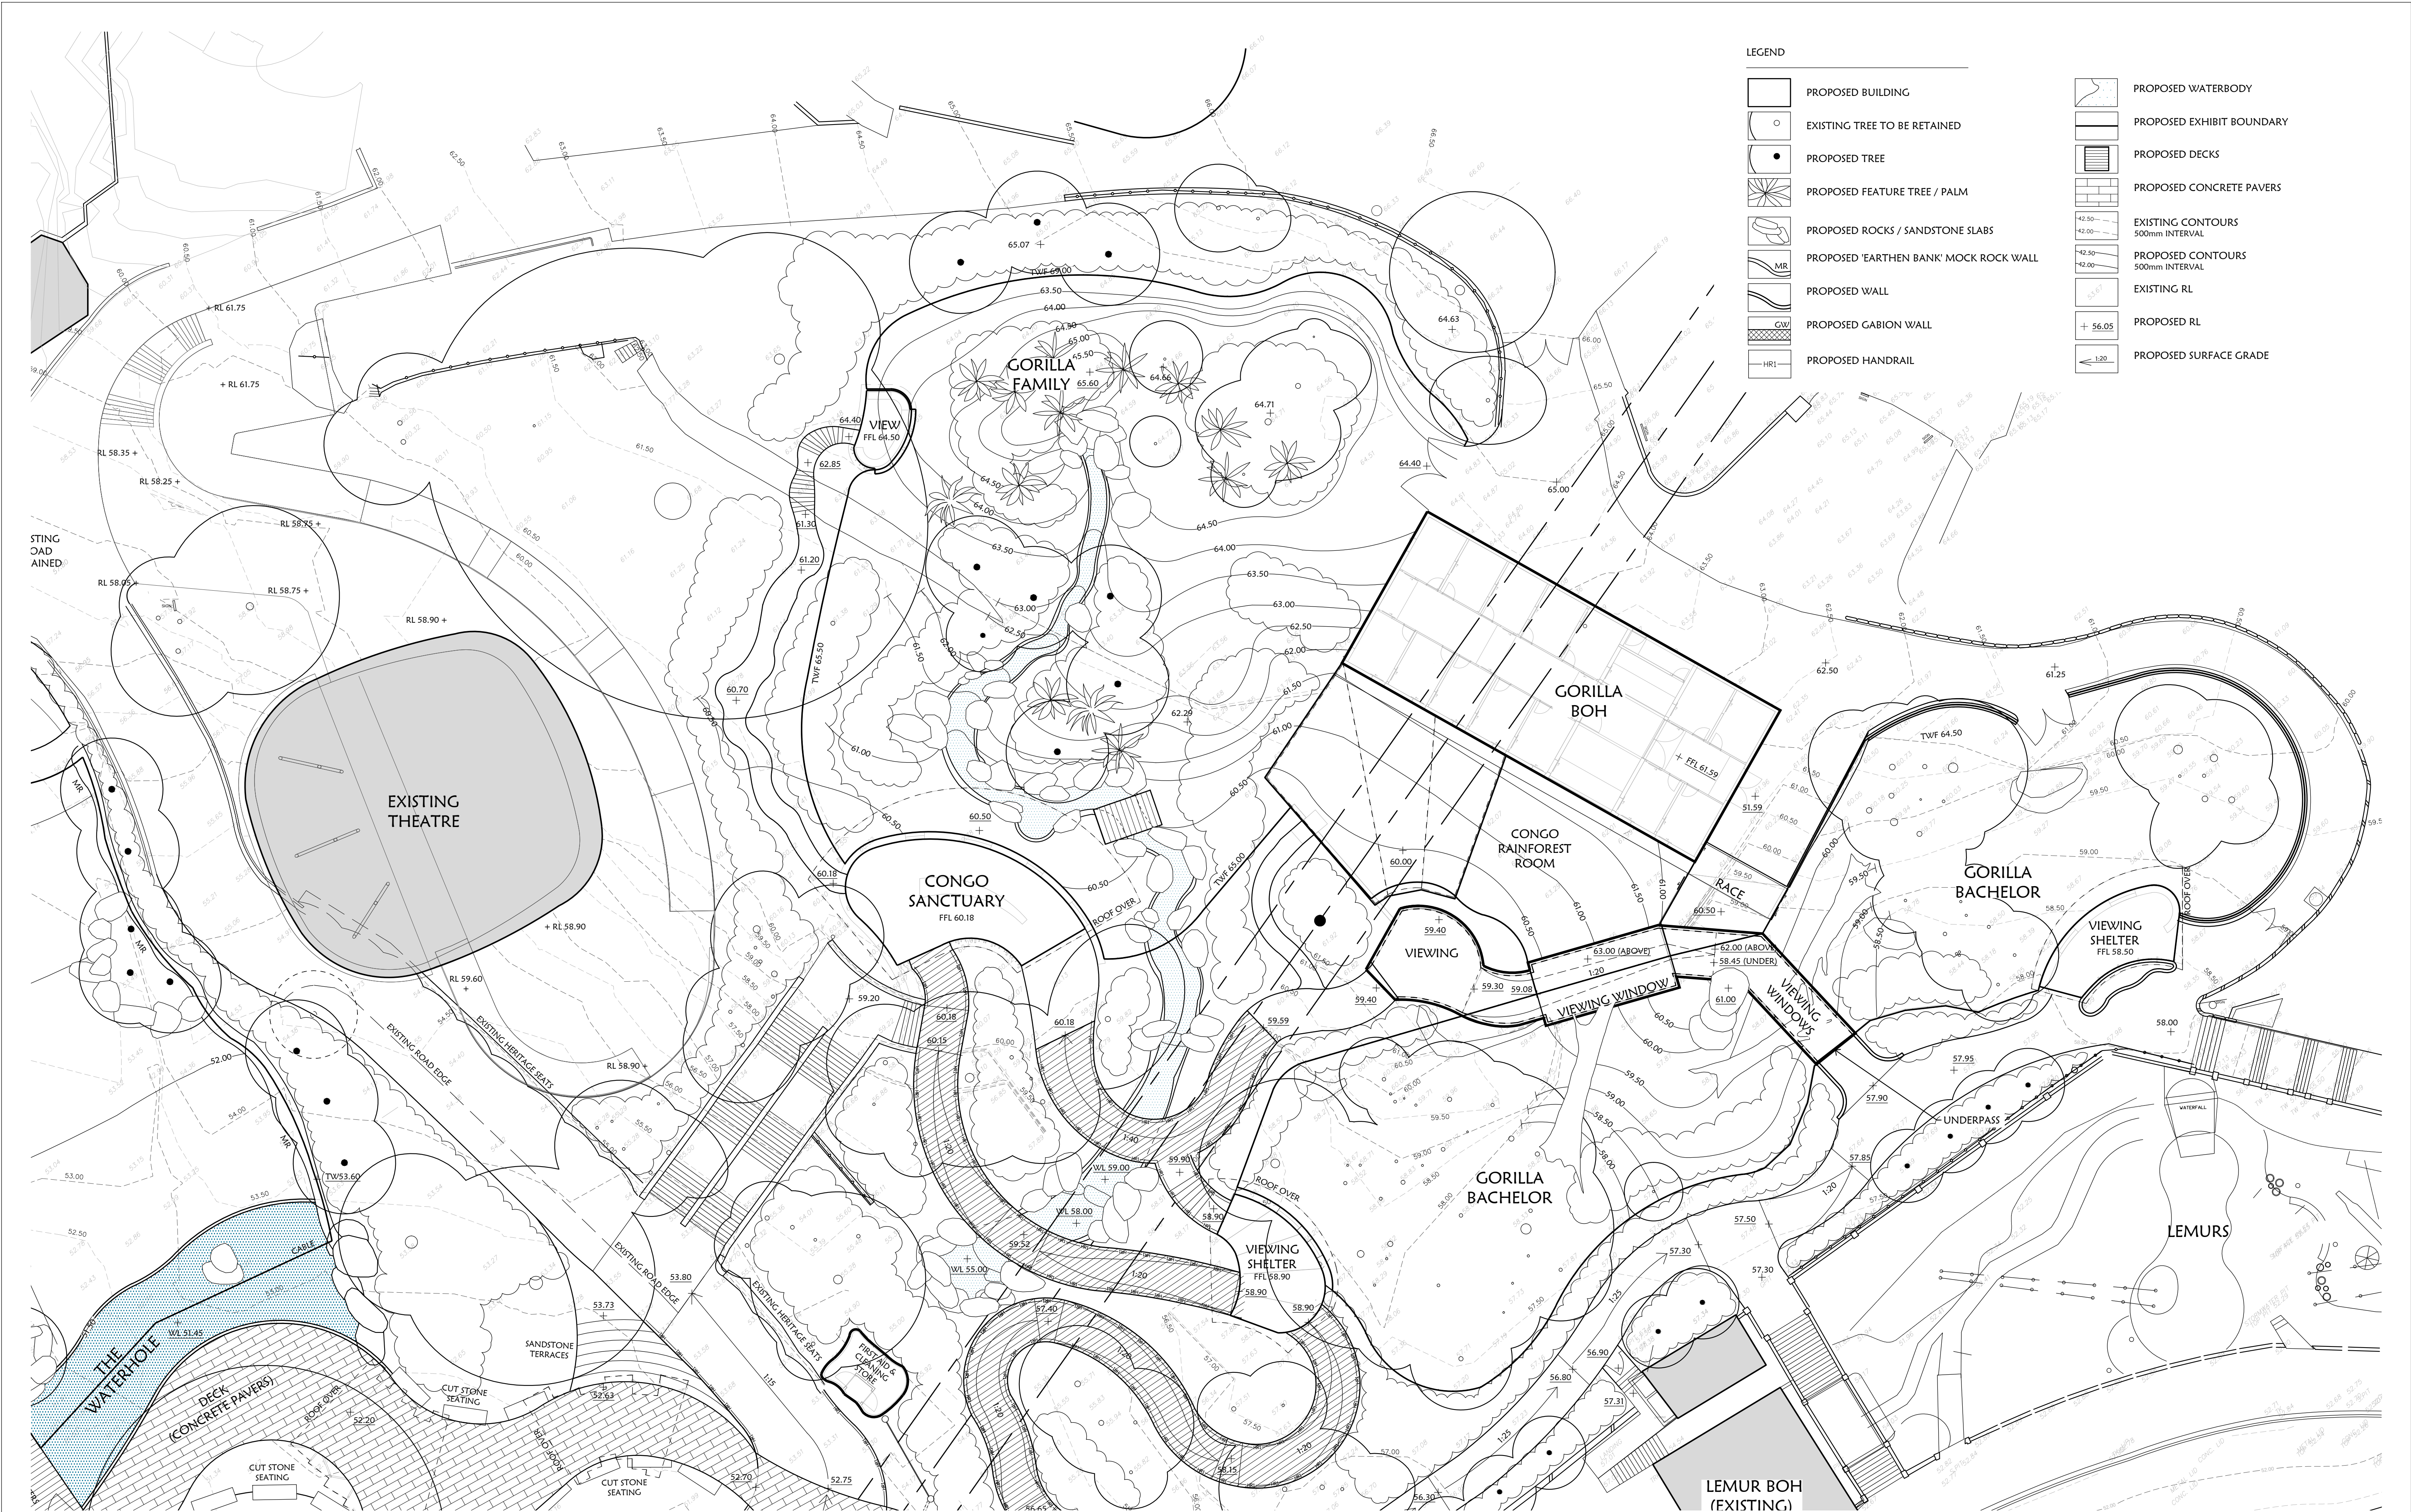

Project Title:

The African Savannah & Congo Precinct
Taronga Conservation Society Australia - Taronga Zoo



Client:

tonkinzulaikhagreer ARCHITECTS

t (02) 9215 4900
e info@tzg.com.au
w www.tzg.com.au

Landscape Architects:

G D A Green and Dale Associates
Landscape Architects &
Zoological Designers
t 03 9844 5422 f 03 9844 5311
e office@greenanddale.com.au
w www.greenanddale.com.au

07	FOR SSDA	26.05.17	TB
06	100% FOR INFORMATION	11.05.17	TB
05	COORDINATION	02.05.17	TB
04	90% DA	17.03.17	TB
03	COORDINATION	10.03.17	TB
02	COORDINATION	01.03.17	TB
01	50% DA	03.02.17	TB
00	PRELIMINARY GRADING	01.02.17	TB
Rev	Amendment	Date	By

Scale: 1:200 @ A1
Date: 26 May 2017
Job No: 11898

Created By: RSG
Drawn By: TB
Checked By: RSG

Drawing Title:

GRADING PLAN 03


Drawing No:

A-605

Rev:

07

FOR SSDA

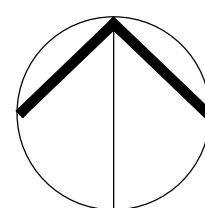



- LEGEND
- PROPOSED BUILDING
 - EXISTING TREE TO BE RETAINED
 - PROPOSED TREE
 - PROPOSED FEATURE TREE / PALM
 - PROPOSED ROCKS / SANDSTONE SLABS
 - PROPOSED 'EARTHEN BANK' MOCK ROCK WALL
 - PROPOSED WALL
 - PROPOSED GABION WALL
 - PROPOSED HANDRAIL
 - PROPOSED WATERBODY
 - PROPOSED EXHIBIT BOUNDARY
 - PROPOSED DECKS
 - PROPOSED CONCRETE PAVERS
 - EXISTING CONTOURS 500mm INTERVAL
 - PROPOSED CONTOURS 500mm INTERVAL
 - EXISTING RL
 - PROPOSED RL
 - PROPOSED SURFACE GRADE

Project Title:

The African Savannah & Congo Precinct
Taronga Conservation Society Australia - Taronga Zoo

Client:

tonkinzulaikhagreerARCHITECTS

t (02) 9215 4900
e info@tzg.com.au
w www.tzg.com.au

Landscape Architects:

G D A Green and Dale Associates
Landscape Architects & Zoological Designers
t 03 9844 5422 f 03 9844 5311
e office@greenanddale.com.au
w www.greenanddale.com.au

07	FOR SSDA	26.05.17	TB
06	100% FOR INFORMATION	11.05.17	TB
05	COORDINATION	02.05.17	TB
04	90% DA	17.03.17	TB
03	COORDINATION	10.03.17	TB
02	COORDINATION	01.03.17	TB
01	50% DA	03.02.17	TB
00	PRELIMINARY GRADING	01.02.17	TB
Rev	Amendment	Date	By

Scale: 1:200 @ A1
Date: 26 May 2017
Job No: 11898

Created By: RSG
Drawn By: TB
Checked By: RSG

Drawing Title:
GRADING PLAN 04
Drawing No: A-606
Rev: 07
FOR SSDA

FIGURED DIMENSIONS SHALL TAKE PRECEDENCE OVER SCALED DIMENSIONS. ANY DISCREPANCIES SHALL BE REFERRED TO THE LANDSCAPE ARCHITECT BEFORE WORK BEGINS. CONTRACTOR TO VERIFY ALL LEVELS ON SITE PRIOR TO COMMENCING WORK.
© COPYRIGHT GREEN & DALE ASSOCIATES