





25/09/2017 10:28:52 AM

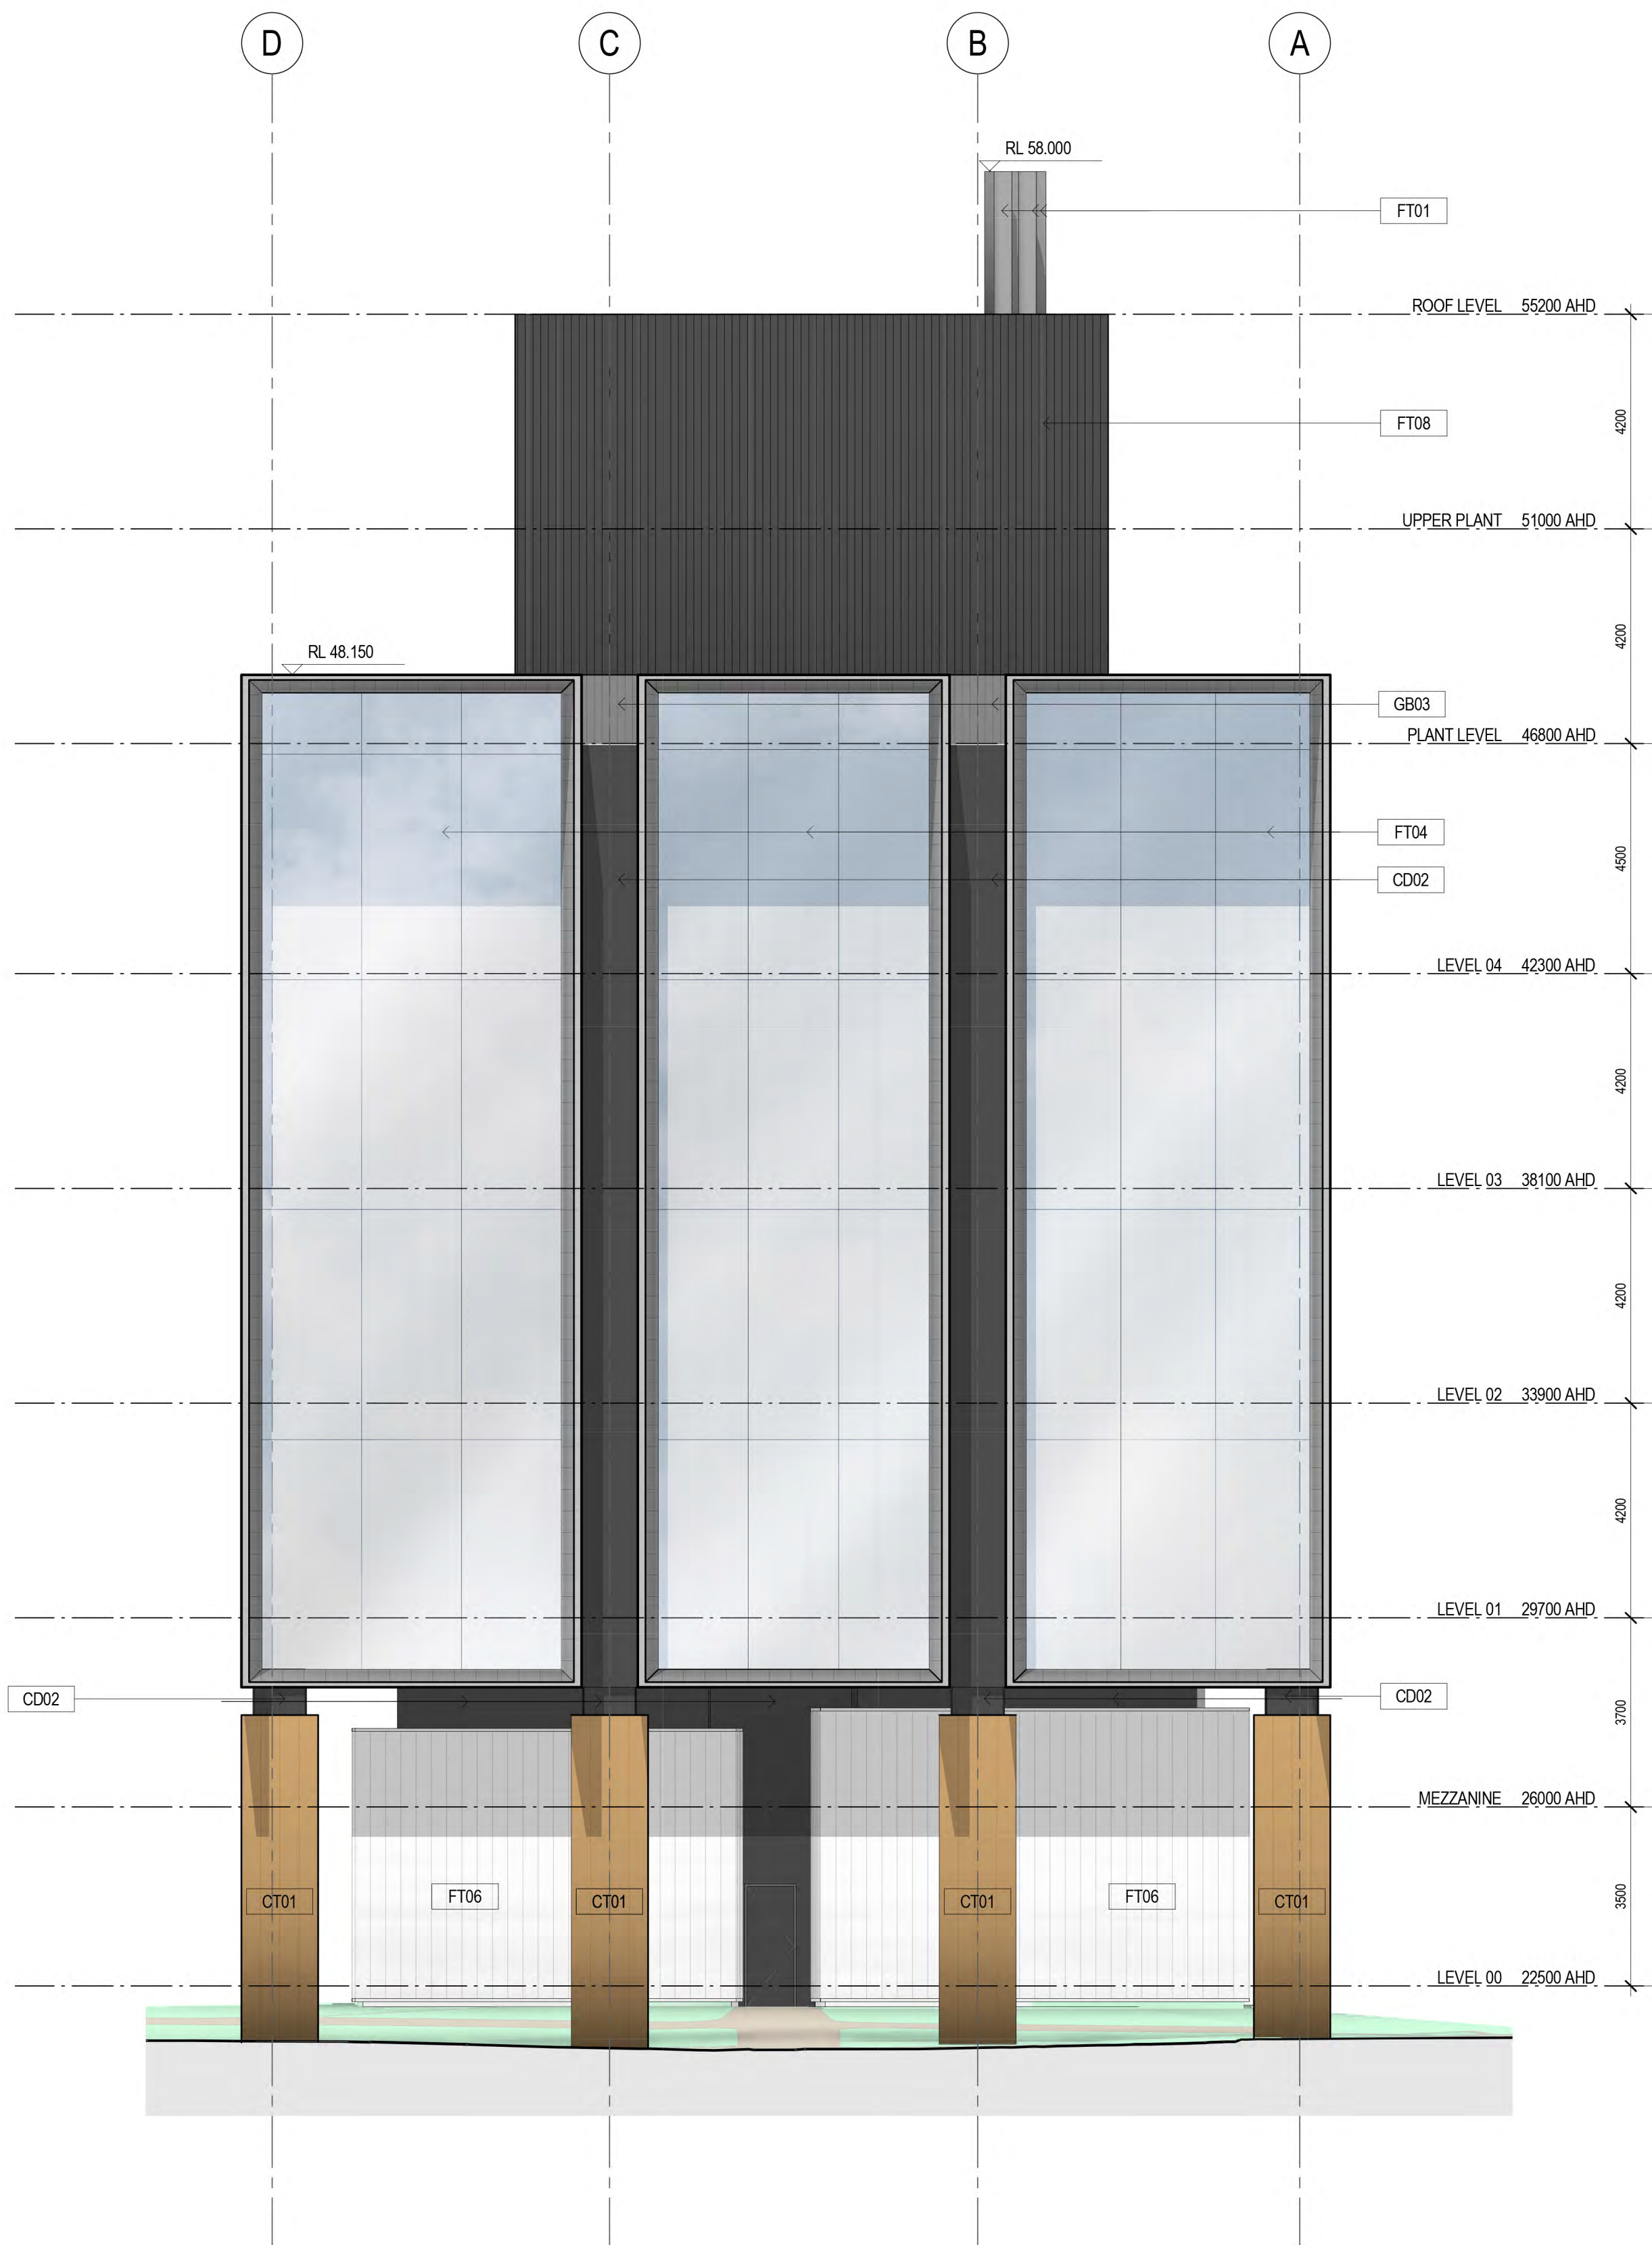

1 NORTH WING EAST ELEVATION
SCALE 1:100

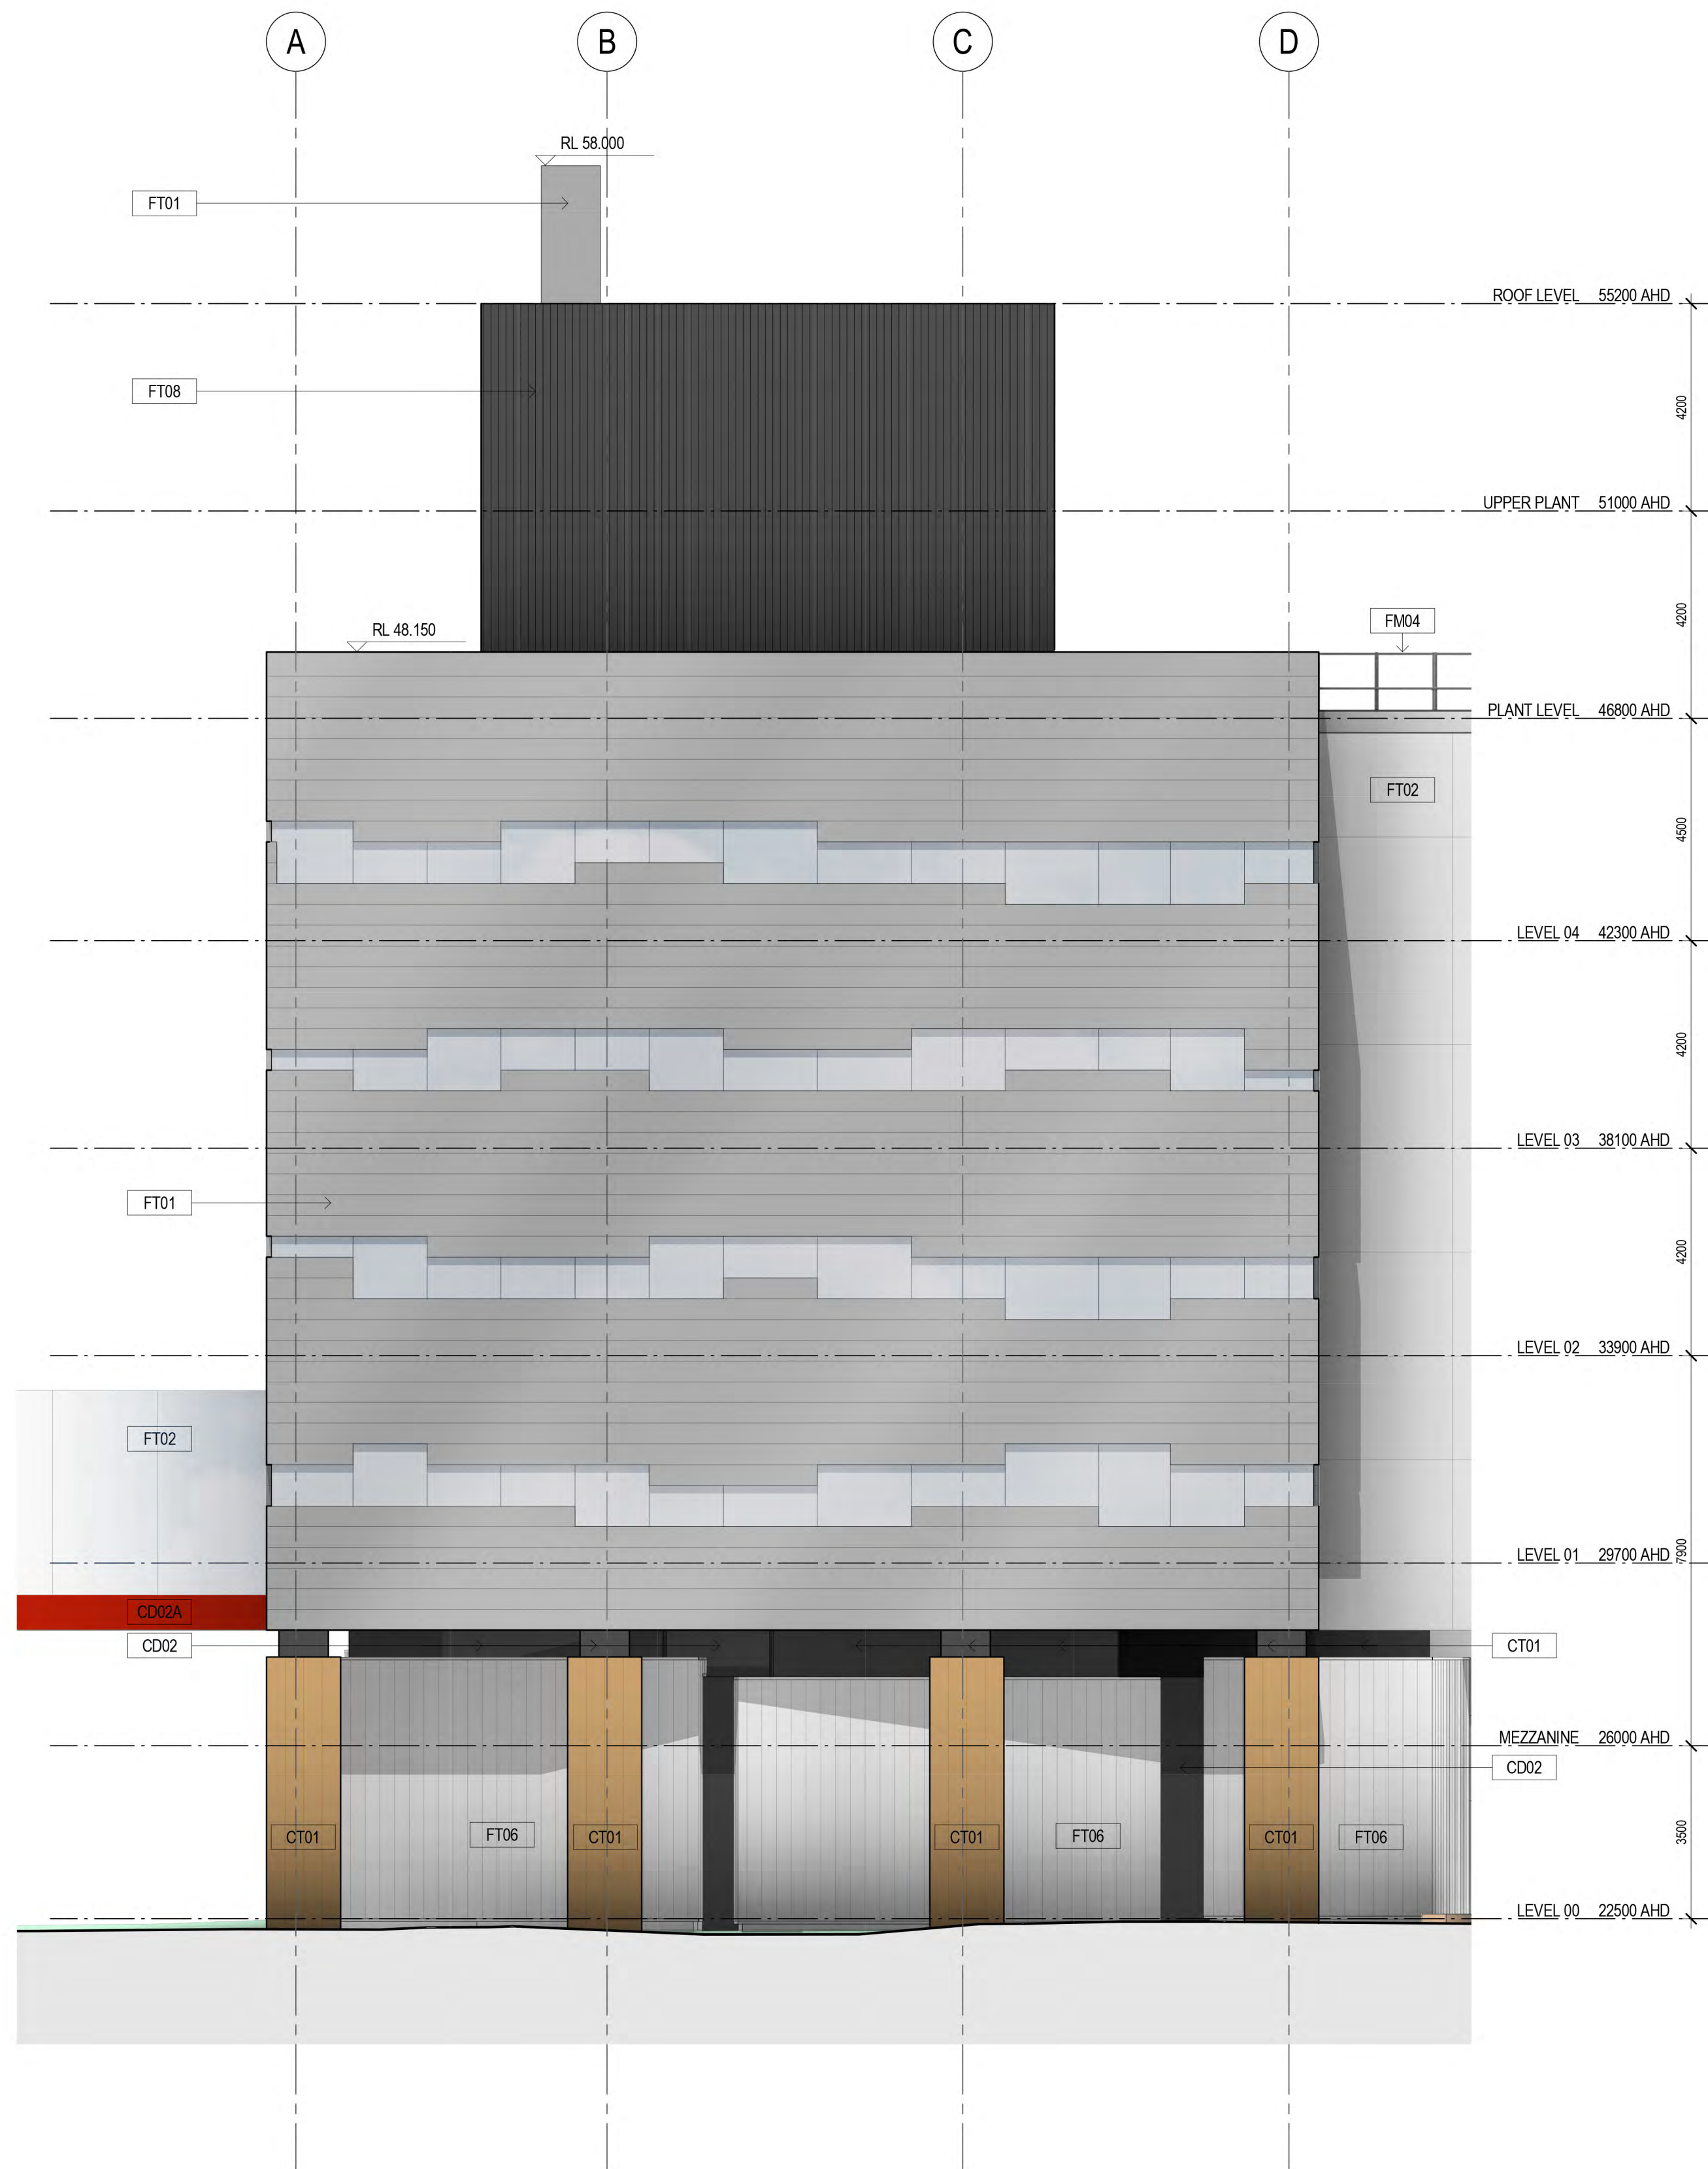

2 NORTH WING WEST ELEVATION
SCALE 1:100

NOTES:

REV	DATE	DRAWN	REVD	APPO	AMENDMENT
B	27.08.17	AYJB	KK JB		SSDA
A	10.05.17	PPJB	MS	VL/WP	SSDA
REV	DATE	DRAWN	REVD	APPO	AMENDMENT

KEY PLAN

CLIENT



UNIVERSITY
OF WOLLONGONG
AUSTRALIA

DENTON
CORKER
MARSHALL

JACOBS®

Level 7, 177 Pacific Highway
North Sydney, NSW 2060
AUSTRALIA

Tel: +61 2 9508 2100
Fax: +61 2 9508 2500
Web: www.jacobs.com

PROJECT

CAMPUS INFRASTRUCTURE
PROGRAMME (CIP)
ENABLING WORKS

University of Wollongong

TITLE

NORTH WING - EAST AND WEST
ELEVATION

DRAWING STATUS

SSDA

DRAWN
JB | AY
DESIGNED
MR | KK
DESIGN REVIEW

JACOBS | DCM

REVIEWED
PB | KK
DATE
27.09.17


APPROVED
PB | KK
DATE
27.09.17

SCALE
1:100

DRAWING No.
IA126000-00SD-RB-DRG-4002

REV
B

25/09/2017 4:29:43 AM

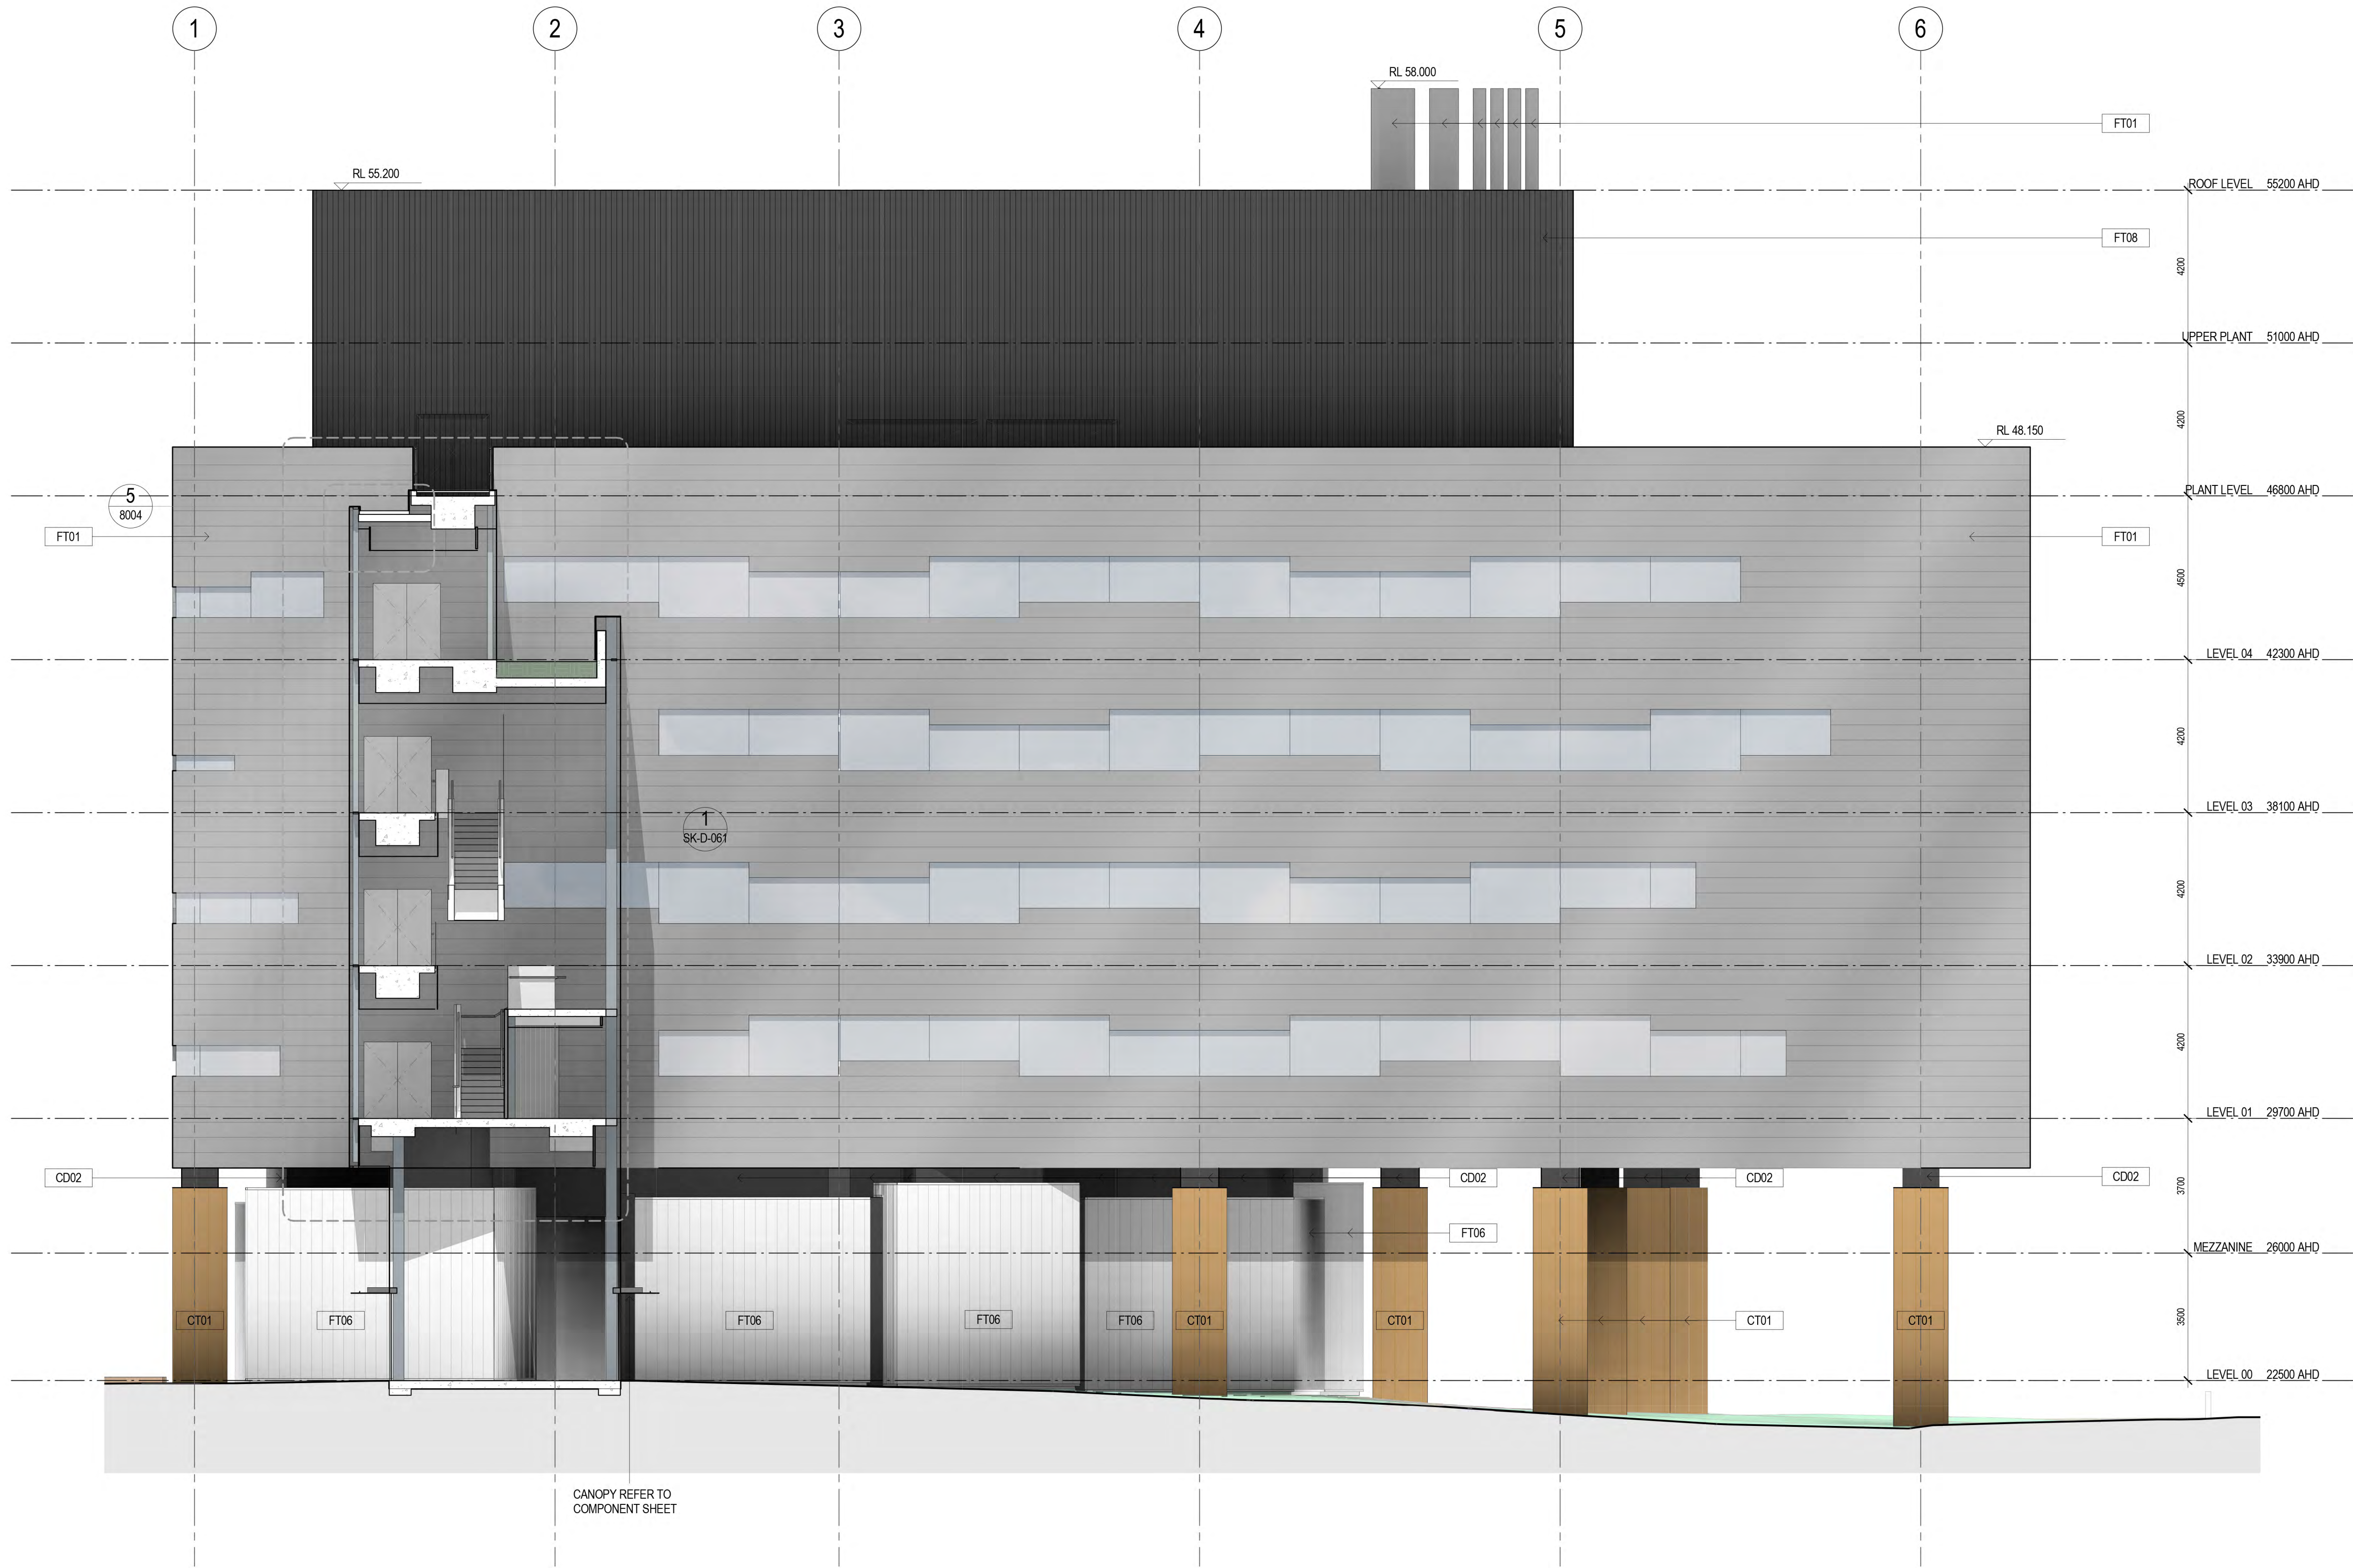

NOTES:

REV	DATE	DRAWN	REVD	APPO	AMENDMENT
B	27.09.17	AYJB	KKJB	SSDA	
A	10.05.17	PPJB	MS	VL/ WP	SSDA

KEY PLAN



DENTON
CORKER
MARSHALL

JACOBS
Level 7, 177 Pacific Highway
North Sydney, NSW 2060
AUSTRALIA
Tel: +61 2 9928 2100
Fax: +61 2 9928 2500
Web: www.jacobs.com

PROJECT
CAMPUS INFRASTRUCTURE
PROGRAMME (CIP)
ENABLING WORKS
University of Wollongong
TITLE
NORTH WING - SOUTH ELEVATION

DRAWING STATUS
SSDA

DRAWN JB AY DESIGNED JACOBS DCM	DRAWING CHECK MR KK DESIGN REVIEW
REVIEWED PB KK	DATE 27.09.17
APPROVED PB KK	DATE 27.09.17
SCALE 1 : 100	
DRAWING No. IA126000-00SD-RB-DRG-4003	REV B