

25/09/2017 4:06:17 PM



1 SITE LOCATION PLAN
1290 SCALE 1:500



SITE CONTEXT AERIAL PLAN (NTS)



NSW GOVERNMENT
Planning

Issued under the Environmental Planning and Assessment Act 1979

Approved Application No. **SSD 8096**

granted on the **19/12/17**

Signed **DL**

Sheet No. **1** of **25**

NOTES:

REV	DATE	BY	CHKD	APPD	REASON
1	27/09/17	AY/JB	KK/JB	PB	SSDA
2	10/10/17	AY/JB	MS	VE	SSDA
3	10/10/17	AY/JB	MS	VE	SSDA
UNIVERSITY
OF WOLLONGONG
AUSTRALIA

DENTON
CORKER
MARSHALL

JACOBS

Level 7, 177 Pacific Highway
North Sydney, NSW 2060
AUSTRALIA

Tel: +61 2 9526 2100
Fax: +61 2 9526 2600
Web: www.jacobs.com

PROJECT
CAMPUS INFRASTRUCTURE
PROGRAMME (CIP)
ENABLING WORKS

University of Wollongong

TITLE
SITE LOCATION PLAN

DRAWING STATUS

SSDA

DRAWN

AY | JB

DESIGNED

JACOBS | DCM

REVIEWED

PB | KK

APPROVED

DATE

DATE


SCALE

1:500


DRAWING NO.

IA126000-00SD-RB-DRG-00100

REV
B

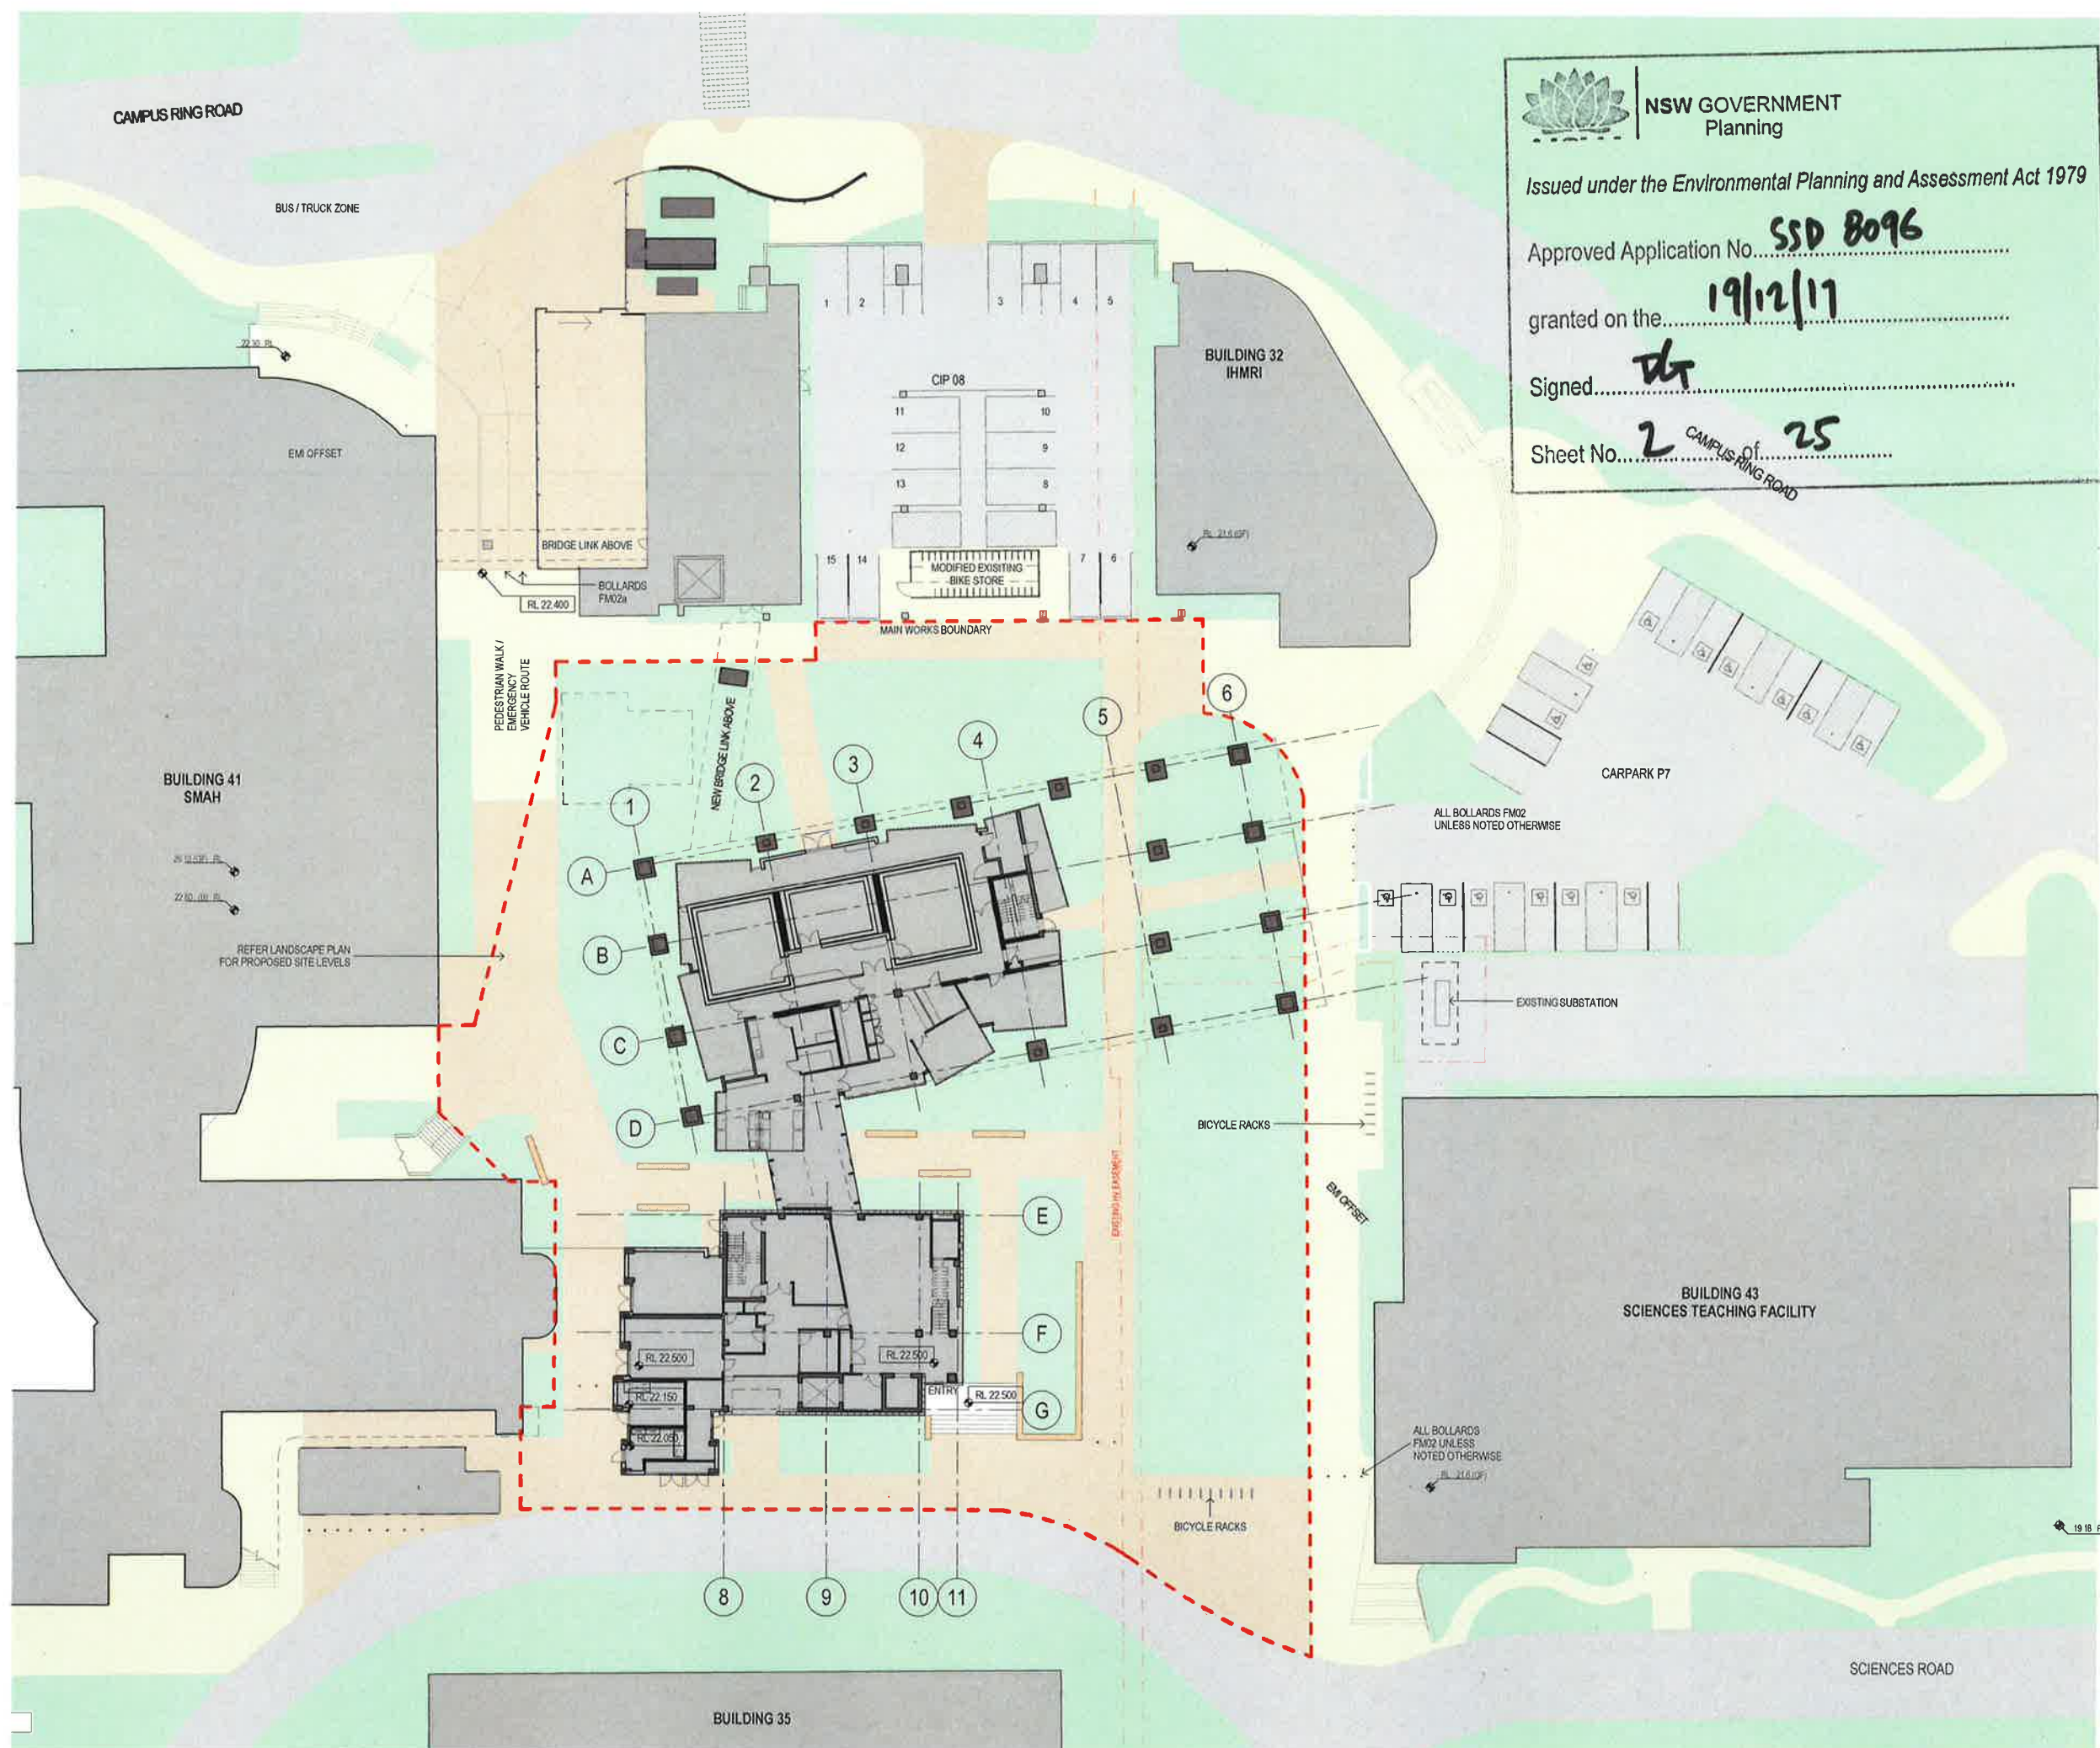

25/09/2017 4:07:39 PM

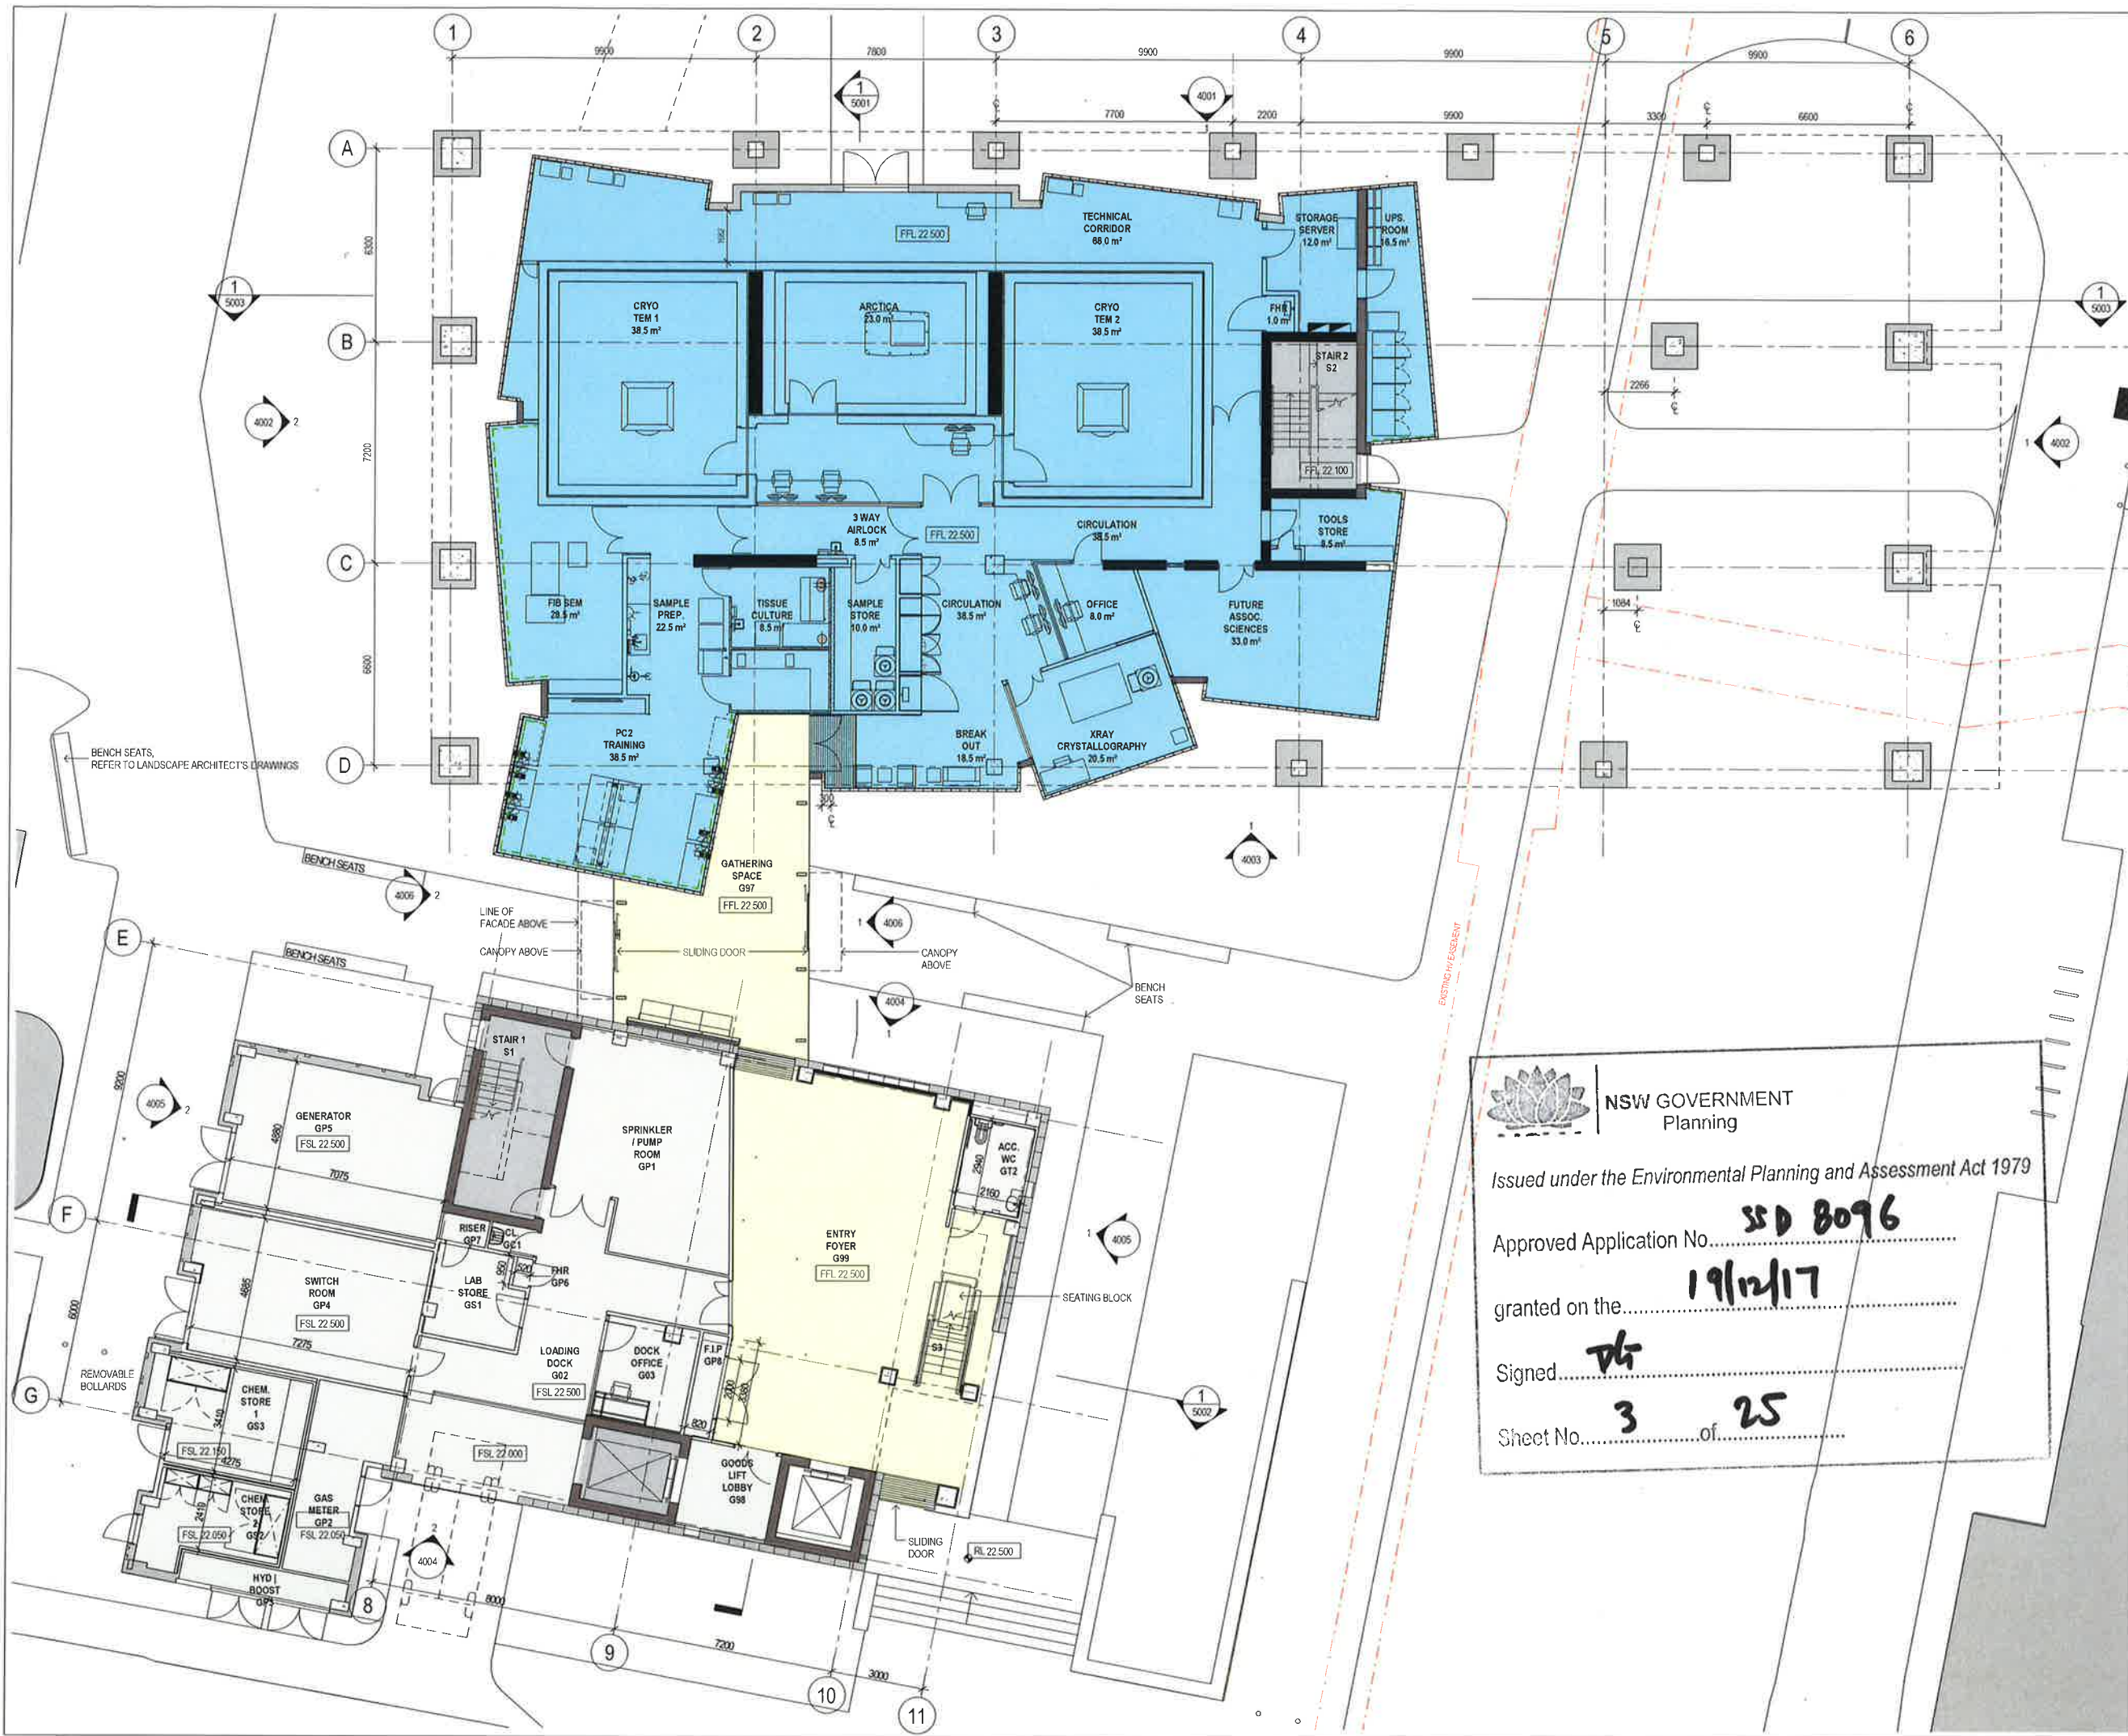

NOTES:

REV	DATE	DRAWN	REV'D	APP'D	AMENDMENT
1	27.09.17	AY JB	KK JB	PB	SSDA
2	10.05.17	PP JB	US	VL	SSDA

UNIVERSITY
OF WOLLONGONG
AUSTRALIA

DENTON
CORKER
MARSHALL

JACOBS

Level 7/177 Pacific Highway
North Sydney, NSW 2060
AUSTRALIA

Tel: +61 (0)2 9528 3100
Fax: +61 (0)2 9528 2500
Web: www.jacobs.com

PROJECT
CAMPUS INFRASTRUCTURE
PROGRAMME (CIP)
ENABLING WORKS

University of Wollongong

TITLE
GROUND FLOOR PLAN

DRAWING STATUS
SSDA

DESIGNED AY JB	DRAWING CHECK KK JB	DATE 27.09.17
DESIGN REVIEW JACOBS DCM	Approver	DATE 27.09.17
REVIEWED PB KK		
APPROVED		

SCALE
1:100
DRAWING NO.

IA126000-00SD-RB-DRG-01100

REV
B



NSW GOVERNMENT
Planning

Issued under the Environmental Planning and Assessment Act 1979

Approved Application No. **550 8096**

granted on the **19/12/17**

Signed **DK**

Sheet No. **3** of **25**



NSW GOVERNMENT
Planning

Issued under the Environmental Planning and Assessment Act 1979

Approved Application No. **SSB 8096**

granted on the **19/12/17**

signed **PG**

Sheet No. **5** of **25**

DASH OUTLINE OF
BRIDGE SUPPORT
COLUMN BELOW

BRIDGE LINK TO
IHMRI, BUILDING 32

NEW DOOR + PARTITION
NEW DOOR + PARTITION
IN IHMRI FACADE
CONNECTION TO IHMRI
FACADE + ACCESS
CONTROL TO IHMRI LIFT
LOBBY AS APPROPRIATE.

NOTES:

REV	DATE	BY	CHK	APP	AMENDMENT
1	27.09.17	AY/JB	KK/JB	JB	SSDA
2	10.05.17	AY/JB	MS	VL	SSDA

CLIENT

UNIVERSITY
OF WOLLONGONG
AUSTRALIA

DENTON
CORKER
MARSHALL

JACOBS

PROJECT

CAMPUS INFRASTRUCTURE
PROGRAMME (CIP)
ENABLING WORKS

University of Wollongong

TITLE

LEVEL 01 PLAN

DRAWING STATUS

SSDA

DRAWN	AY JB	DESIGNED	KK JB	DISCUSS REVIEW	DATE
REVIEWED	PB KK	APPROVED	DATE	DATE	DATE
27.09.17	27.09.17	27.09.17			

SCALE

1:100

DRAWING NO.

IA126000-00SD-RB-DRG-01110

REV

B



NOTES:

REV	DATE	BY	CHK	APP	DESCRIPTION
1	27.09.17	AYL	KK	JB	SSDA
2	10.05.17	PP	AY	VL	SSDA
3	08.05.17	PP	AY	VL	SSDA
4	08.05.17	PP	AY	VL	SSDA
CLIENT: UNIVERSITY OF WOLLONGONG AUSTRALIA

DENTON CORKER MARSHALL

JACOBS

Level 7/17 Pacific Highway North Sydney NSW 2060 AUSTRALIA Tel: +61 2 9509 2100 Fax: +61 2 9508 2500 Web: www.jacobs.com

PROJECT: CAMPUS INFRASTRUCTURE PROGRAMME (CIP) ENABLING WORKS University of Wollongong

TITLE: LEVEL 02 PLAN

DRAWING STATUS: SSDA

DRAWING CHECK: AY | JB

DESIGNED: JACOBS | DCM

DESIGN REVIEW: PB | KK

DATE: 27.09.17

DATE: 27.09.17

SCALE: 1:100

DRAWING NO: IA126000-00SD-RB-DRG-01120

REV: B

NSW GOVERNMENT
Planning

Issued under the Environmental Planning and Assessment Act 1979

Approved Application No. **SSD 8096**

granted on the **19/12/17**

Signed **DK**

Sheet No. **6** of **25**



NOTES:

REV	DATE	BY	CHKD	APPD	AMENDMENT
1	27/09/17	AY/JB	KK/JB	PB	SSDA
2	10/09/17	AY/JB	KK/JB	VL	SSDA

KEY PLAN



UNIVERSITY
OF WOLLONGONG
AUSTRALIA

DENTON
CORKER
MARSHALL

JACOBS

Level 7, 177 Pacific Highway
North Sydney NSW 2060
AUSTRALIA

Tel +61 2 9508 2100
Fax +61 2 9508 2500
Web www.jacobs.com

PROJECT
CAMPUS INFRASTRUCTURE
PROGRAMME (CIP)
ENABLING WORKS

University of Wollongong

TITLE
LEVEL 03 PLAN

DRAWING STATUS

SSDA

DRAWN AY JB	DRAWING CHECK KK JB
DESIGNED JACOBS DCM	DESIGN REVIEW Approver
REVIEWED PB KK	DATE 27.09.17
APPROVED	DATE 27.09.17

SCALE


1:100

DRAWING NO

IA126000-00SD-RB-DRG-01130

REV

B

 

NSW GOVERNMENT
Planning

Issued under the Environmental Planning and Assessment Act 1979

Approved Application No. **SSD 8096**

granted on the **19/12/17**

Signed **DK**

Sheet No. **7** of **25**



NOTES:

REV	DATE	BY	CHKD	APP'D	AMENDMENT
1	27.09.17	AYL	KK	PB	SSDA
2	10.08.17	AYL	MS	VL	SSDA

UNIVERSITY
OF WOLLONGONG
AUSTRALIA

DENTON
CORKER
MARSHALL

JACOBS

Level 7/177 Pacific Highway
North Sydney NSW 2060
AUSTRALIA

Tel: +61 2 9628 2100
Fax: +61 2 9628 2500
Web: www.jacobs.com

PROJECT
CAMPUS INFRASTRUCTURE
PROGRAMME (CIP)
ENABLING WORKS
University of Wollongong

TITLE
LEVEL 04 PLAN

DRAWING STATUS
SSDA

DRAWN AY JB	DRAWING CHECK KK JB
DESIGNED JACOBS DCM	DESIGN REVIEW Approver
REVIEWED PB KK	DATE 27.09.17
APPROVED	DATE 27.09.17

SCALE
1:100
DRAWING NO.
IA126000-00SD-RB-DRG-01140

REV
B



NSW GOVERNMENT
Planning


Issued under the Environmental Planning and Assessment Act 1979

Approved Application No. **SSD 8096**

granted on the **19/12/17**

Signed **DK**

Sheet No. **8** of **25**

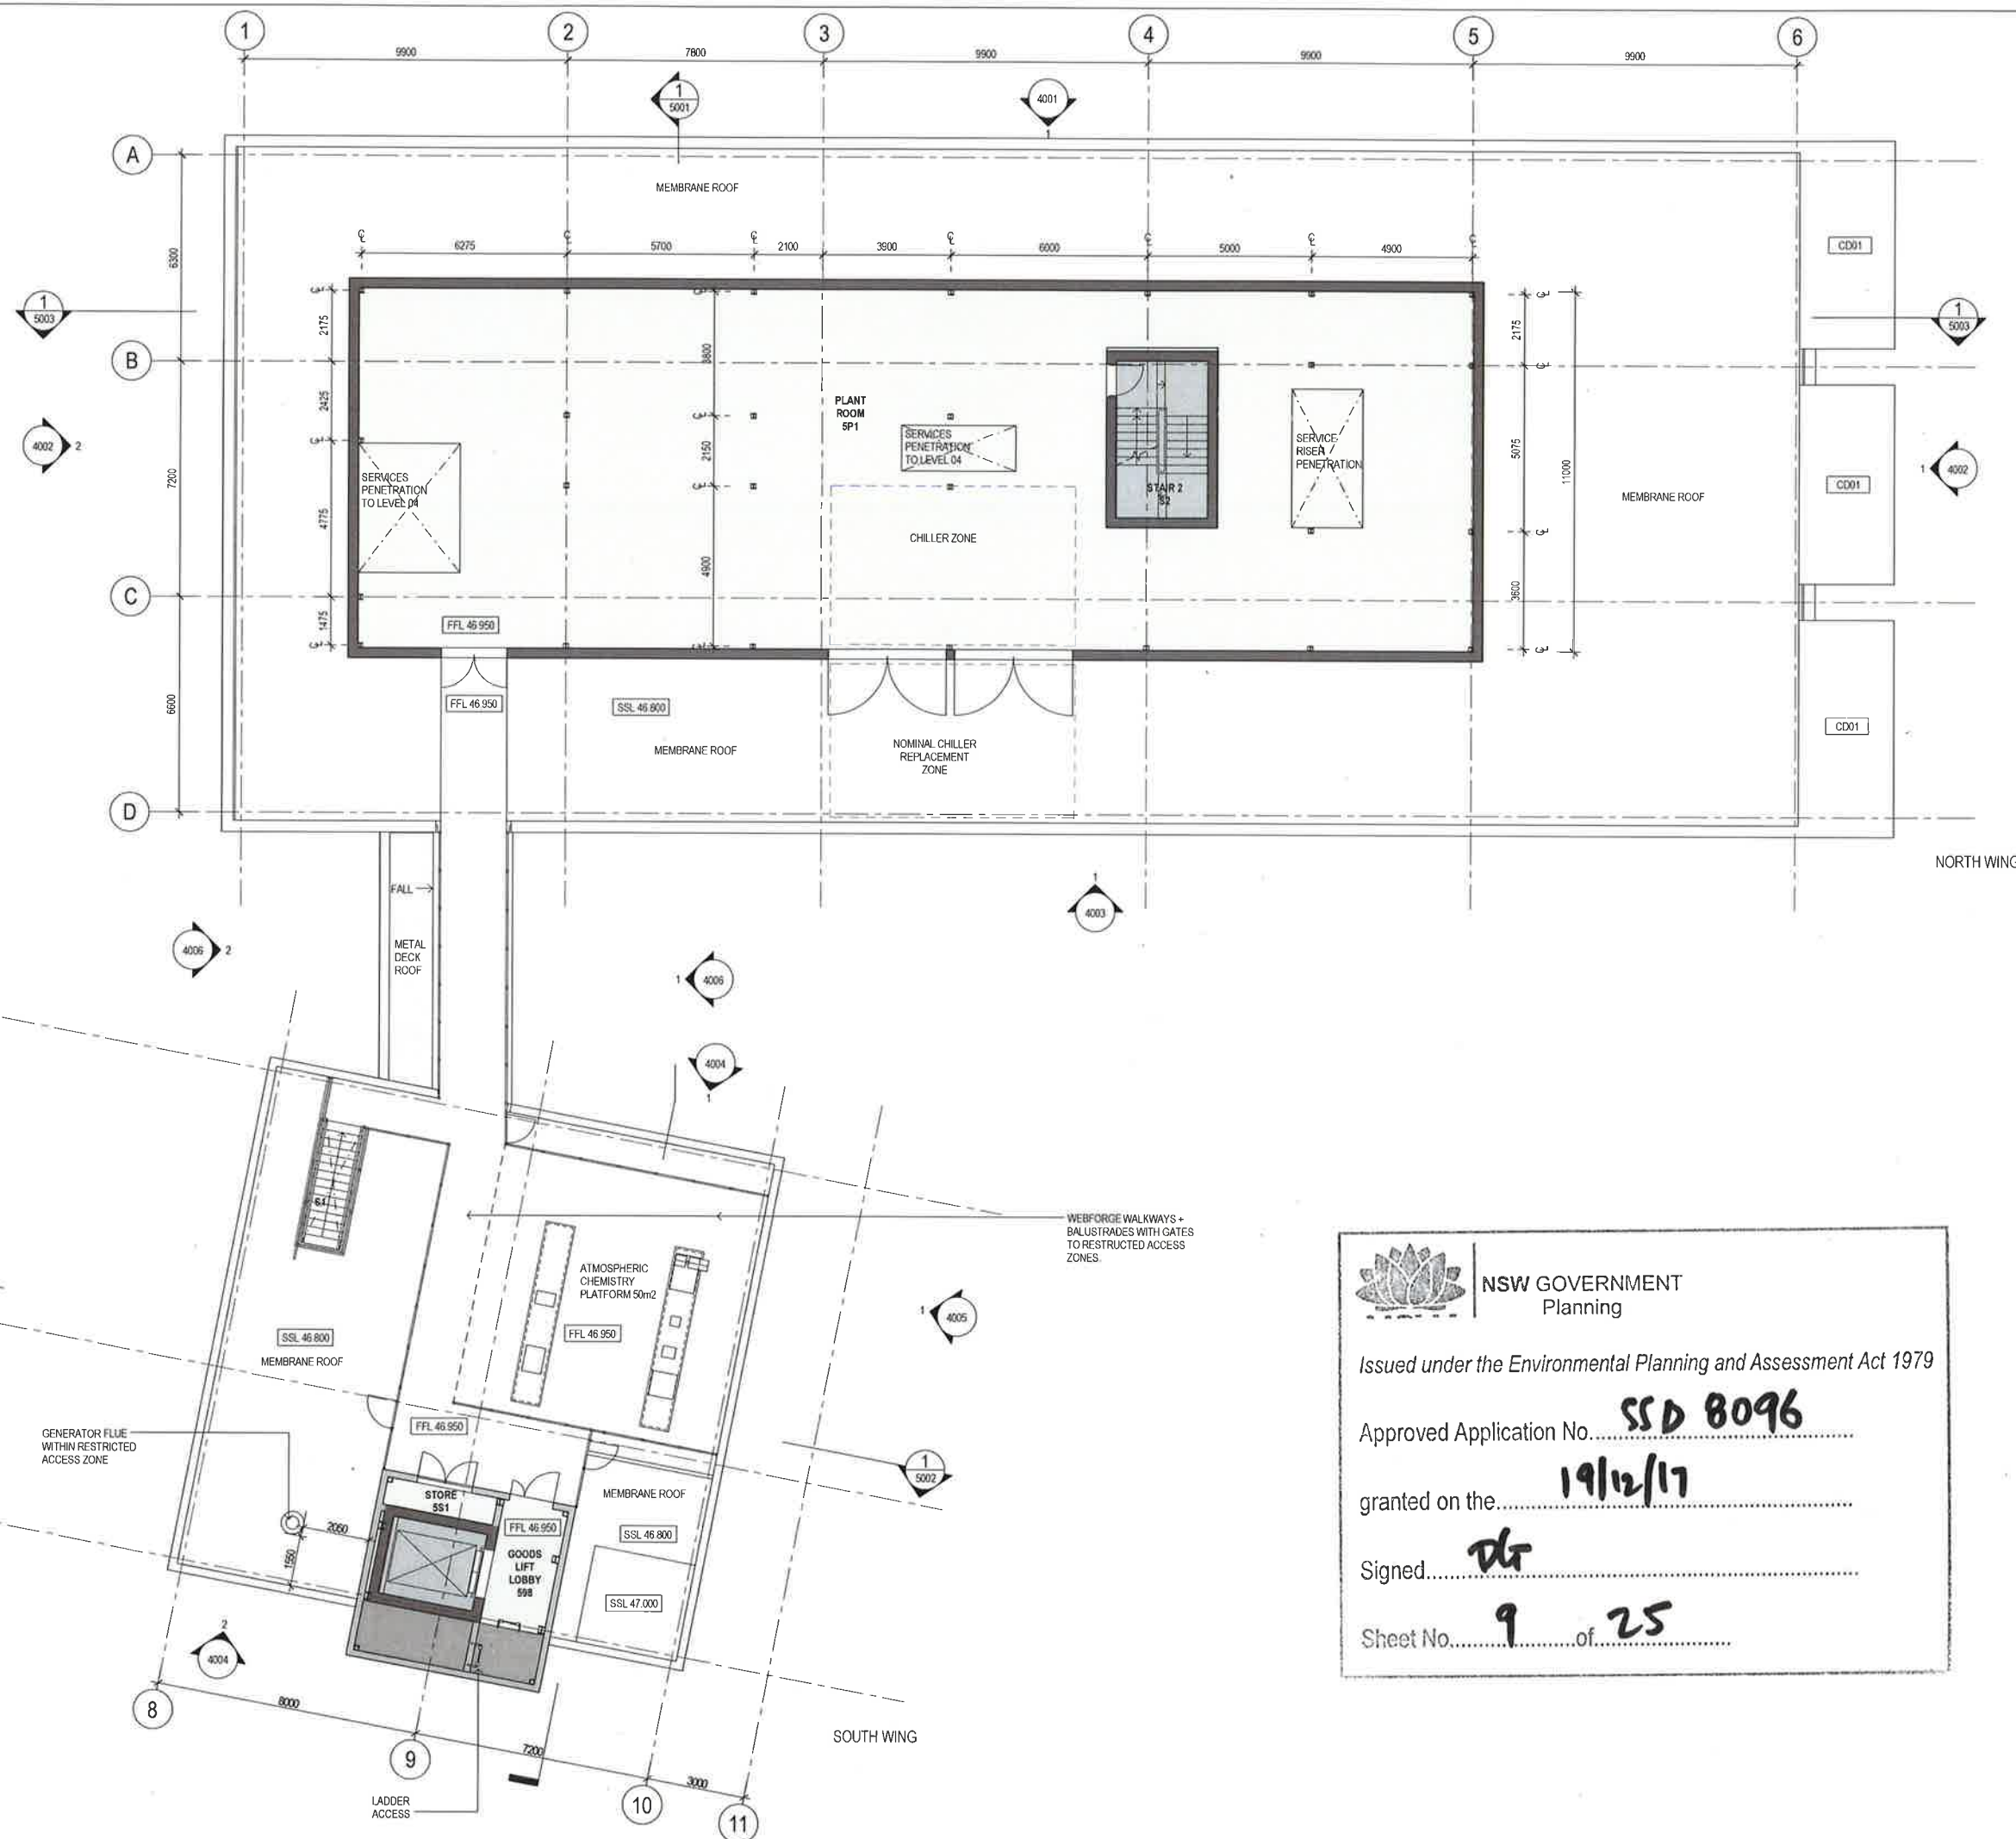

NOTES:

UNIVERSITY
OF WOLLONGONG
AUSTRALIA

DENTON
CORKER
MARSHALL

JACOBS

Level 7, 177 Pacific Highway
North Sydney, NSW 2060
AUSTRALIA

Tel: +61 2 9528 2100
Fax: +61 2 9528 2500
Web: www.jacobs.com

PROJECT
CAMPUS INFRASTRUCTURE
PROGRAMME (CIP)
ENABLING WORKS

University of Wollongong

TITLE
PLANT LEVEL - ROOF

DRAWING STATUS
SSDA

DRAWN AY JB	DRAWING CHECK KK JB
DESIGNED JACOBS DCM	DESIGN REVIEW Approver
REVIEWED PB KK	DATE 27.09.17
APPROVED	DATE 27.09.17

SCALE
1:100
DRAWING NO
IA126000-00SD-RB-DRG-01150

REV
B



NSW GOVERNMENT
Planning


Issued under the Environmental Planning and Assessment Act 1979

Approved Application No. **SSD 8096**

granted on the **19/12/17**

Signed **DK**

Sheet No. **9** of **25**

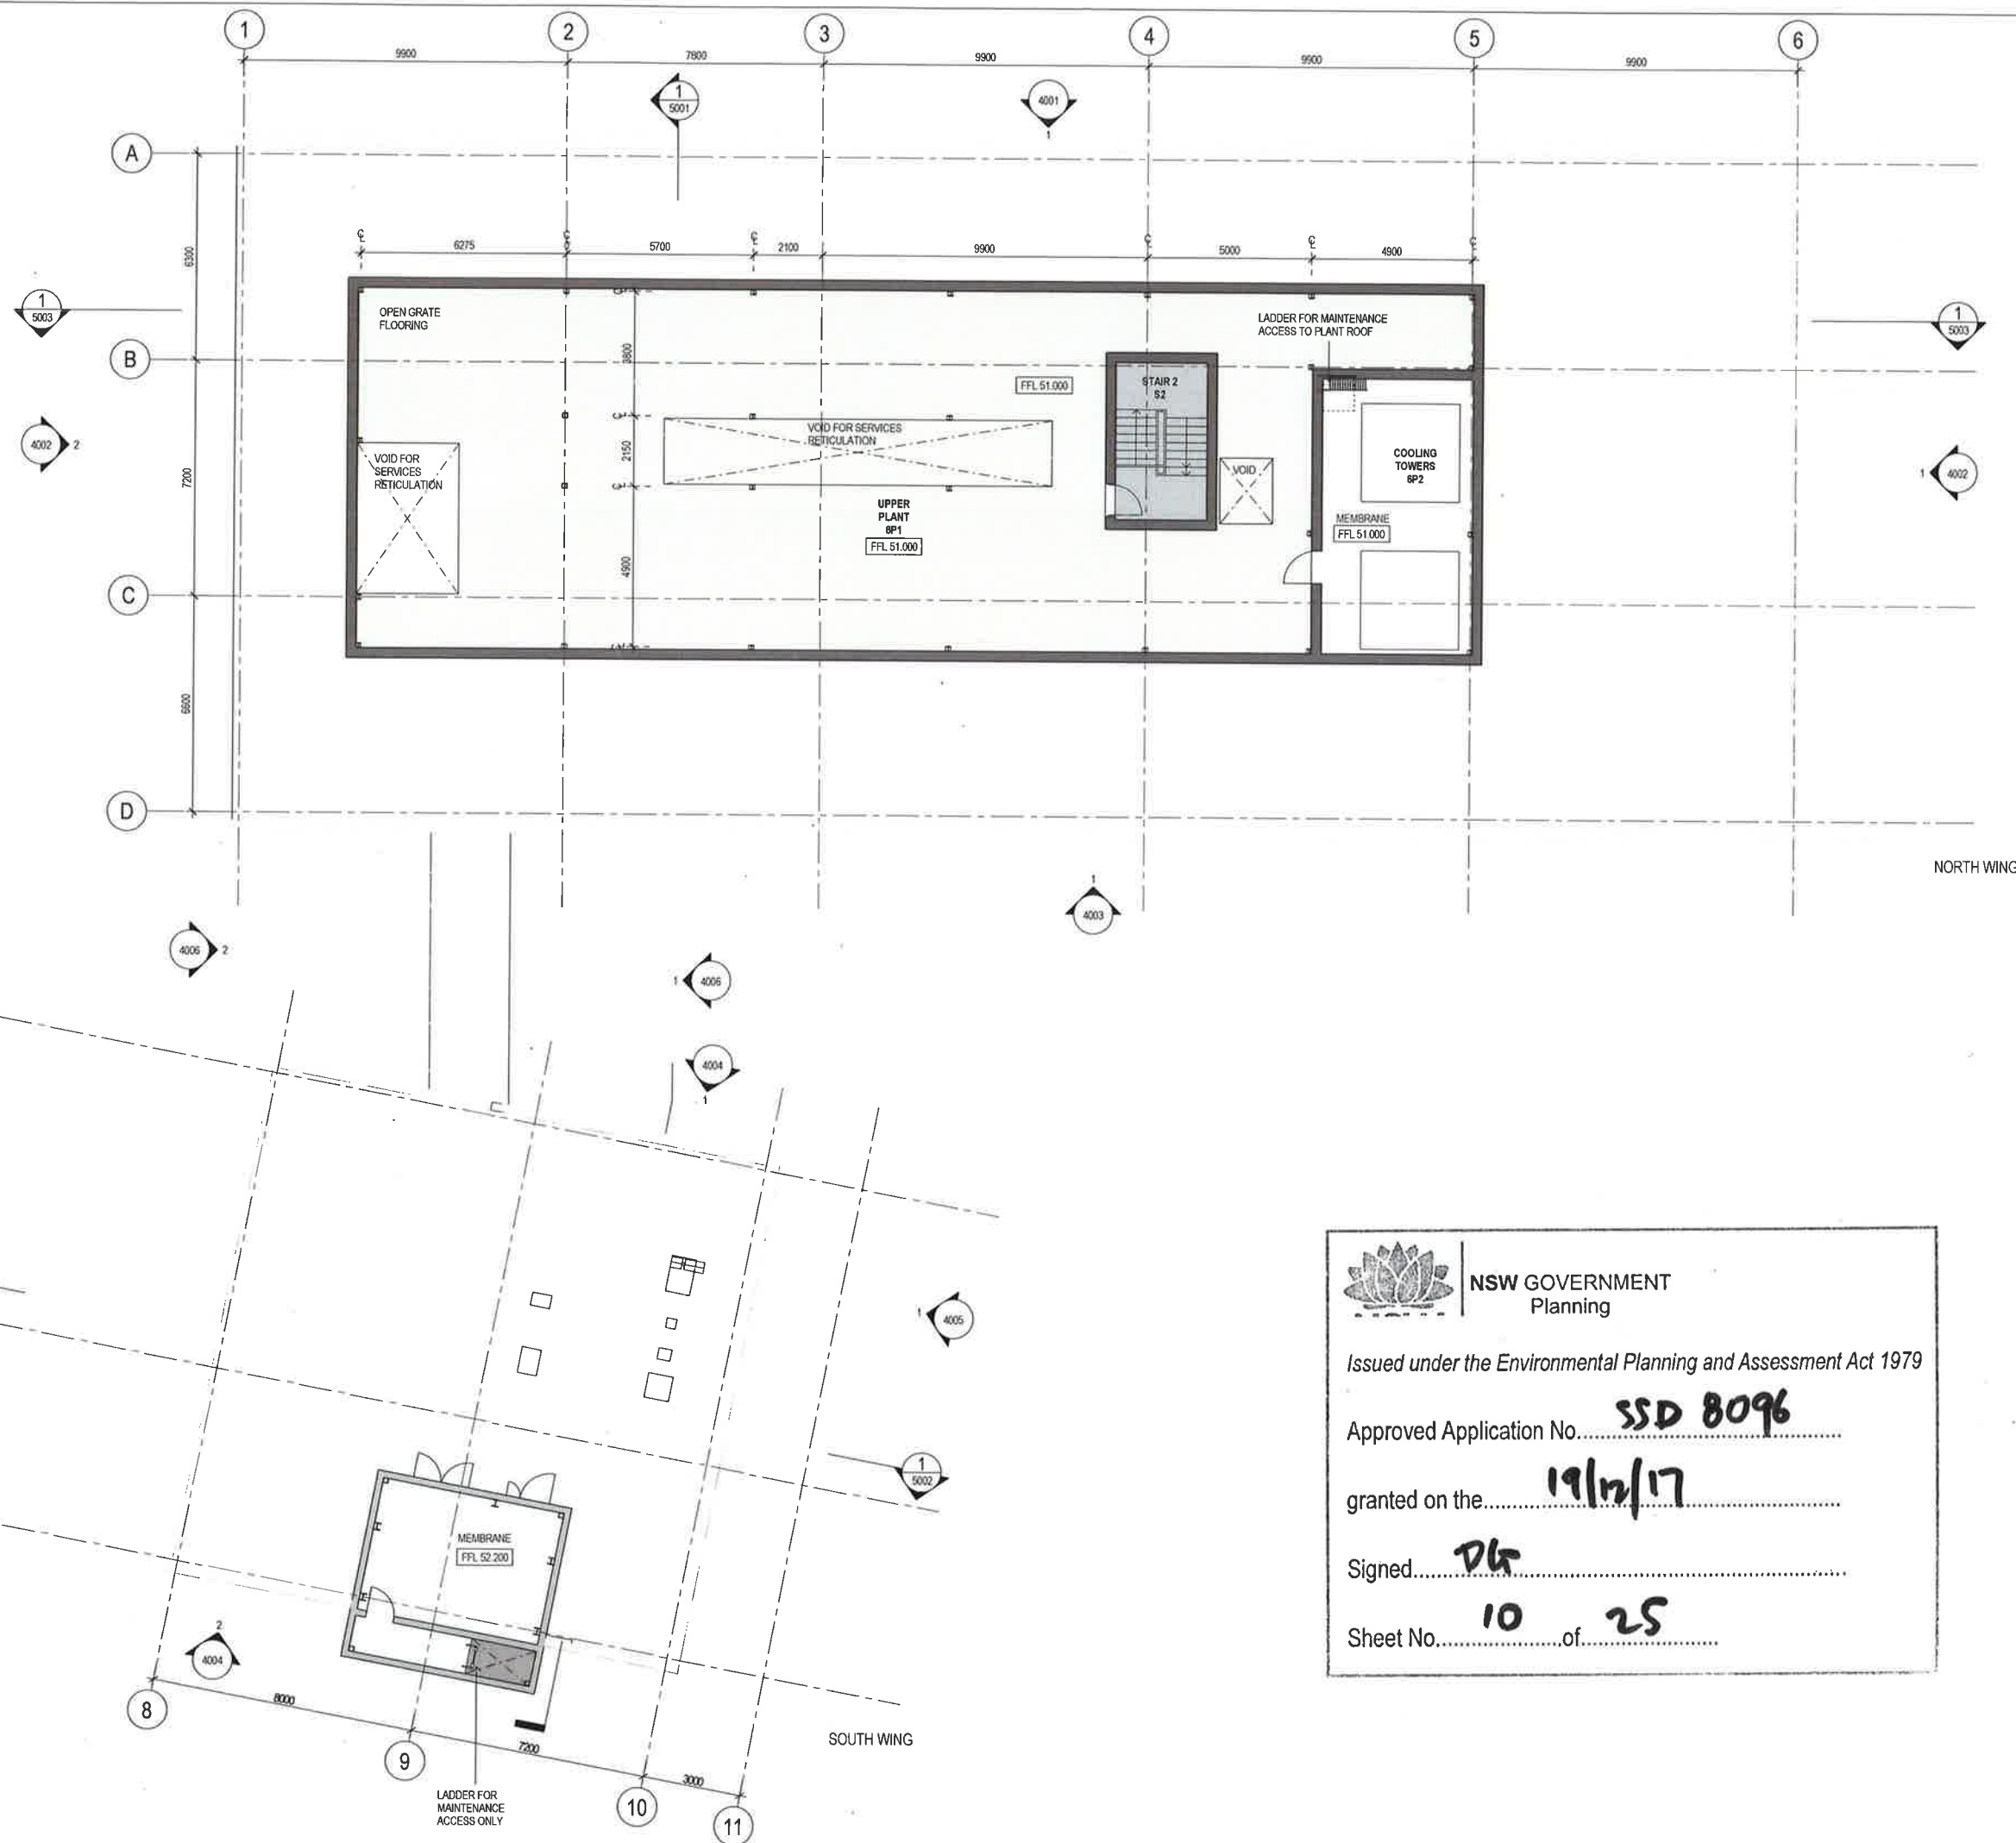

NOTES:

REV	DATE	DRAWN	REV'D	APP'D	AMENDMENT
1	27.09.17	AY/JB	KK/JB	PB	SSDA
2	10.05.17	PY/JB	VS	VS	SSDA

KEY PLAN

UNIVERSITY
OF WOLLONGONG
AUSTRALIA

DENTON
CORKER
MARSHALL

JACOBS

Level 7, 177 Pacific Highway
North Sydney, NSW 2060
AUSTRALIA

Tel +61 2 9528 2100
Fax +61 2 9528 2500
Web www.jacobs.com

PROJECT
CAMPUS INFRASTRUCTURE
PROGRAMME (CIP)
ENABLING WORKS

University of Wollongong

TITLE
UPPER PLANT LEVEL

DRAWING STATUS

SSDA

DRAWN
AY | JB
DESIGNED
JACOBS | DCM
REVIEWED
PB | KK
APPROVED

DRAWING CHECK
KK | JB
DESIGN REVIEW
Approver

DATE
27.09.17

DATE
27.09.17

SCALE
1:100

DRAWING NO.
IA126000-00SD-RB-DRG-01160

REV
B



NSW GOVERNMENT
Planning

Issued under the Environmental Planning and Assessment Act 1979

Approved Application No. **SSD 8096**

granted on the **19/12/17**

Signed **DK**

Sheet No. **10** of **25**



NSW GOVERNMENT
Planning

Issued under the Environmental Planning and Assessment Act 1979

Approved Application No. **SSD 8096**

granted on the **19/12/17**

Signed **DK**

Sheet No. **11** of **25**

5

4

3

2

1

RL 58.000

RL 48.150

ROOF LEVEL 55200 AHD

UPPER PLANT 51000 AHD

PLANT LEVEL 46800 AHD

LEVEL 04 42300 AHD

LEVEL 03 38100 AHD

LEVEL 02 33900 AHD

HMRI BRIDGE LINK

LEVEL 01 29700 AHD

MEZZANINE 26000 AHD

LEVEL 00 22500 AHD

NOTES:

REV	DATE	DESCRIPTION	BY	CHKD	APPD	AMENDMENT
1	27/09/17	ISSUED FOR TENDERS	JB	AY	JB	
2	10/05/17	REVISED	JB	AY	JB	



UNIVERSITY
OF WOLLONGONG
AUSTRALIA

DENTON
CORKER
MARSHALL

JACOBS

Level 7, 177 Pacific Highway
North Sydney, NSW 2060
AUSTRALIA

Tel: +61 2 9528 2100
Fax: +61 2 9528 2500
Web: www.jacobs.com

PROJECT
CAMPUS INFRASTRUCTURE
PROGRAMME (CIP)
ENABLING WORKS

University of Wollongong

TITLE
NORTH WING - NORTH ELEVATION

DRAWING STATUS

SSDA

DESIGNED
JB | AY
JACOBS | DCM

DESIGN REVIEW
PB | KK

REVIEWED
PB | KK

DATE
27.09.17

APPROVED
PB | KK

DATE
27.09.17

SCALE
1 : 100

DRAWING NO
IA126000-00SD-RB-DRG-4001

REV
B

NOTES:



NSW GOVERNMENT
Planning

Issued under the Environmental Planning and Assessment Act 1979

Approved Application No. **SSD 8096**

granted on the **19/12/17**

Signed **DK**

Sheet No. **12** of **25**

REV	DATE	BY	CHKD	APPD	AMENDMENT
1	27.09.17	AN/AB	KK/AB	SSDA	
2	10.08.17	PP/AB	US	VL/IMP	SSDA

KEY PLAN

UNIVERSITY
OF WOLLONGONG
AUSTRALIA

DENTON
CORKER
MARSHALL

JACOBS

Level 7/177 Pacific Highway
North Sydney, NSW 2060
AUSTRALIA

Tel: +61 2 9628 2100
Fax: +61 2 9628 2500
Web: www.jacobs.com

PROJECT
CAMPUS INFRASTRUCTURE
PROGRAMME (CIP)
ENABLING WORKS

University of Wollongong


TITLE
NORTH WING - EAST AND WEST
ELEVATION

DRAWING STATUS
SSDA


DESIGNED JB AY	DRAWING CHECK MR KK
DESIGNED BY JACOBS DCM	DATE 27.09.17
REVIEWED PB KK	DATE 27.09.17
APPROVED PB KK	

SCALE
1 : 100
DRAWING NO
IA126000-00SD-RB-DRG-4002

REV
B

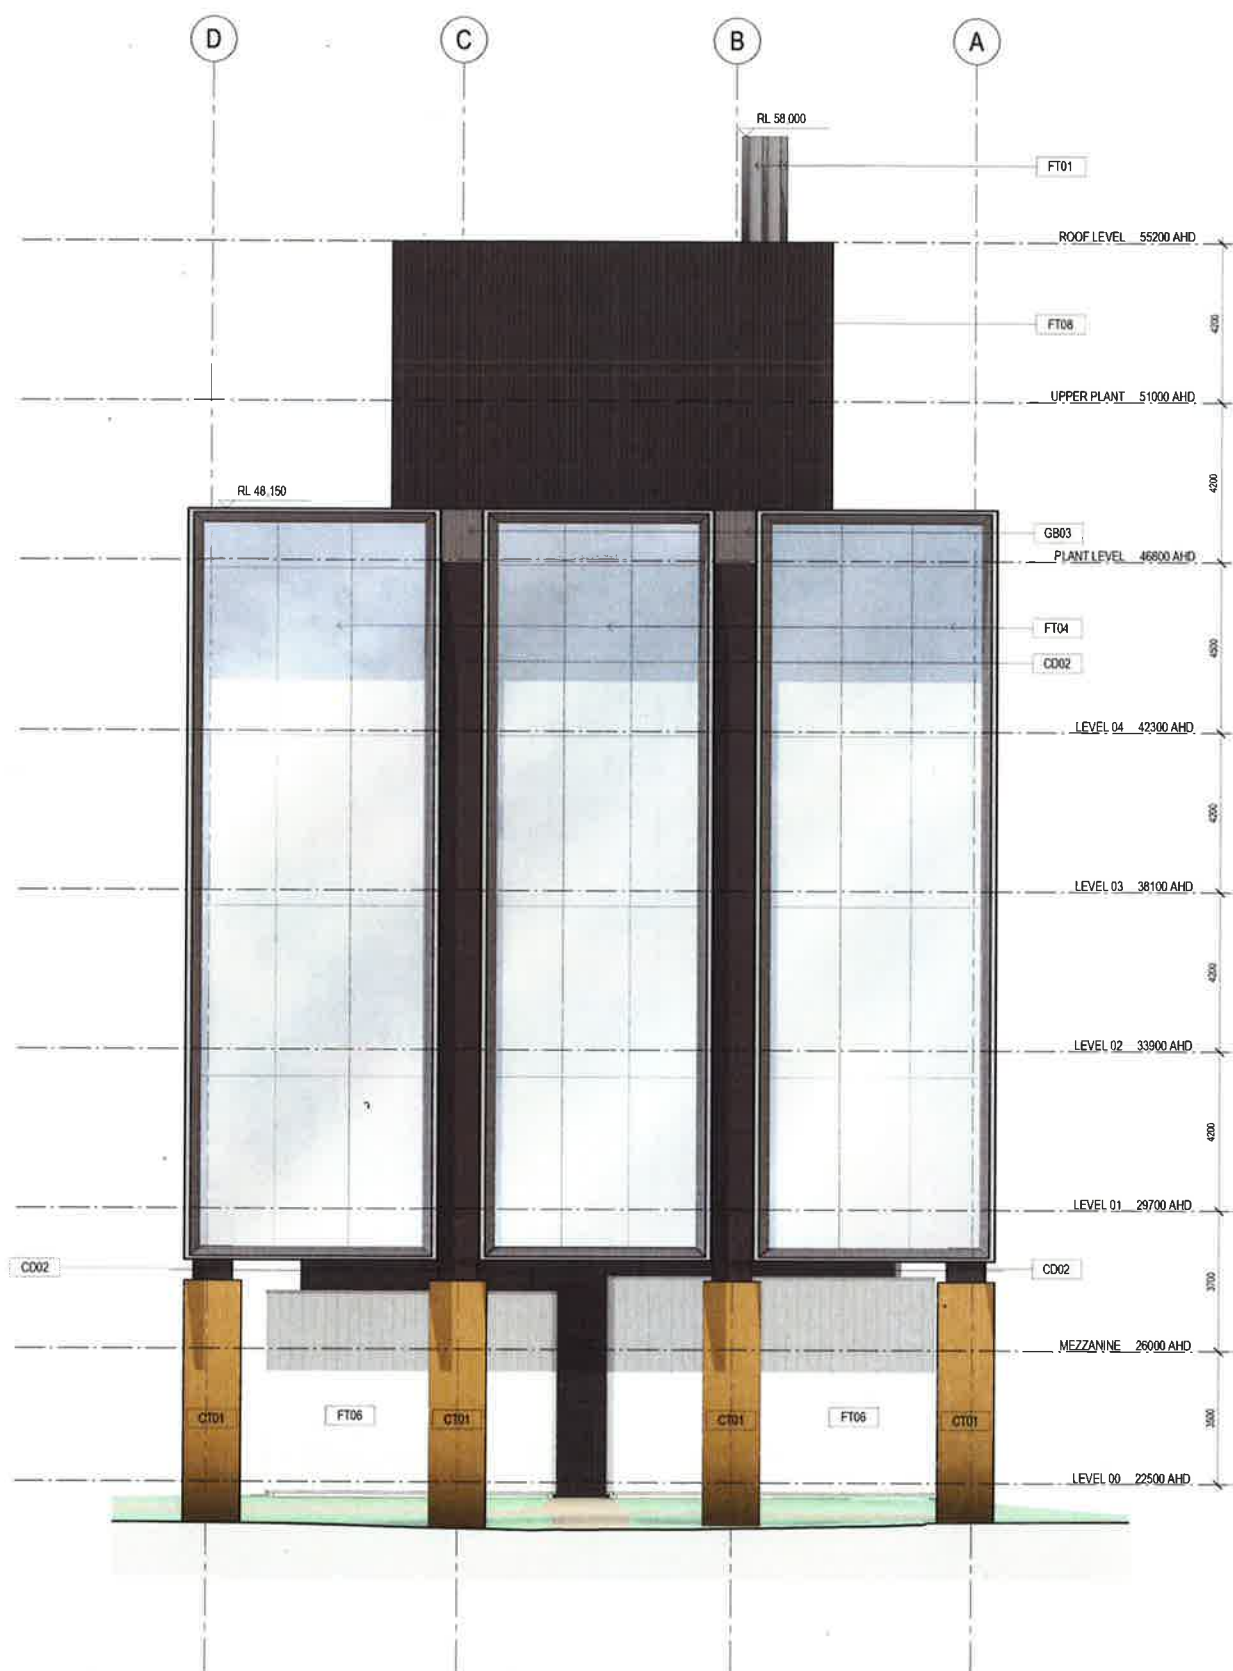

1 NORTH WING EAST ELEVATION
SCALE 1 : 100

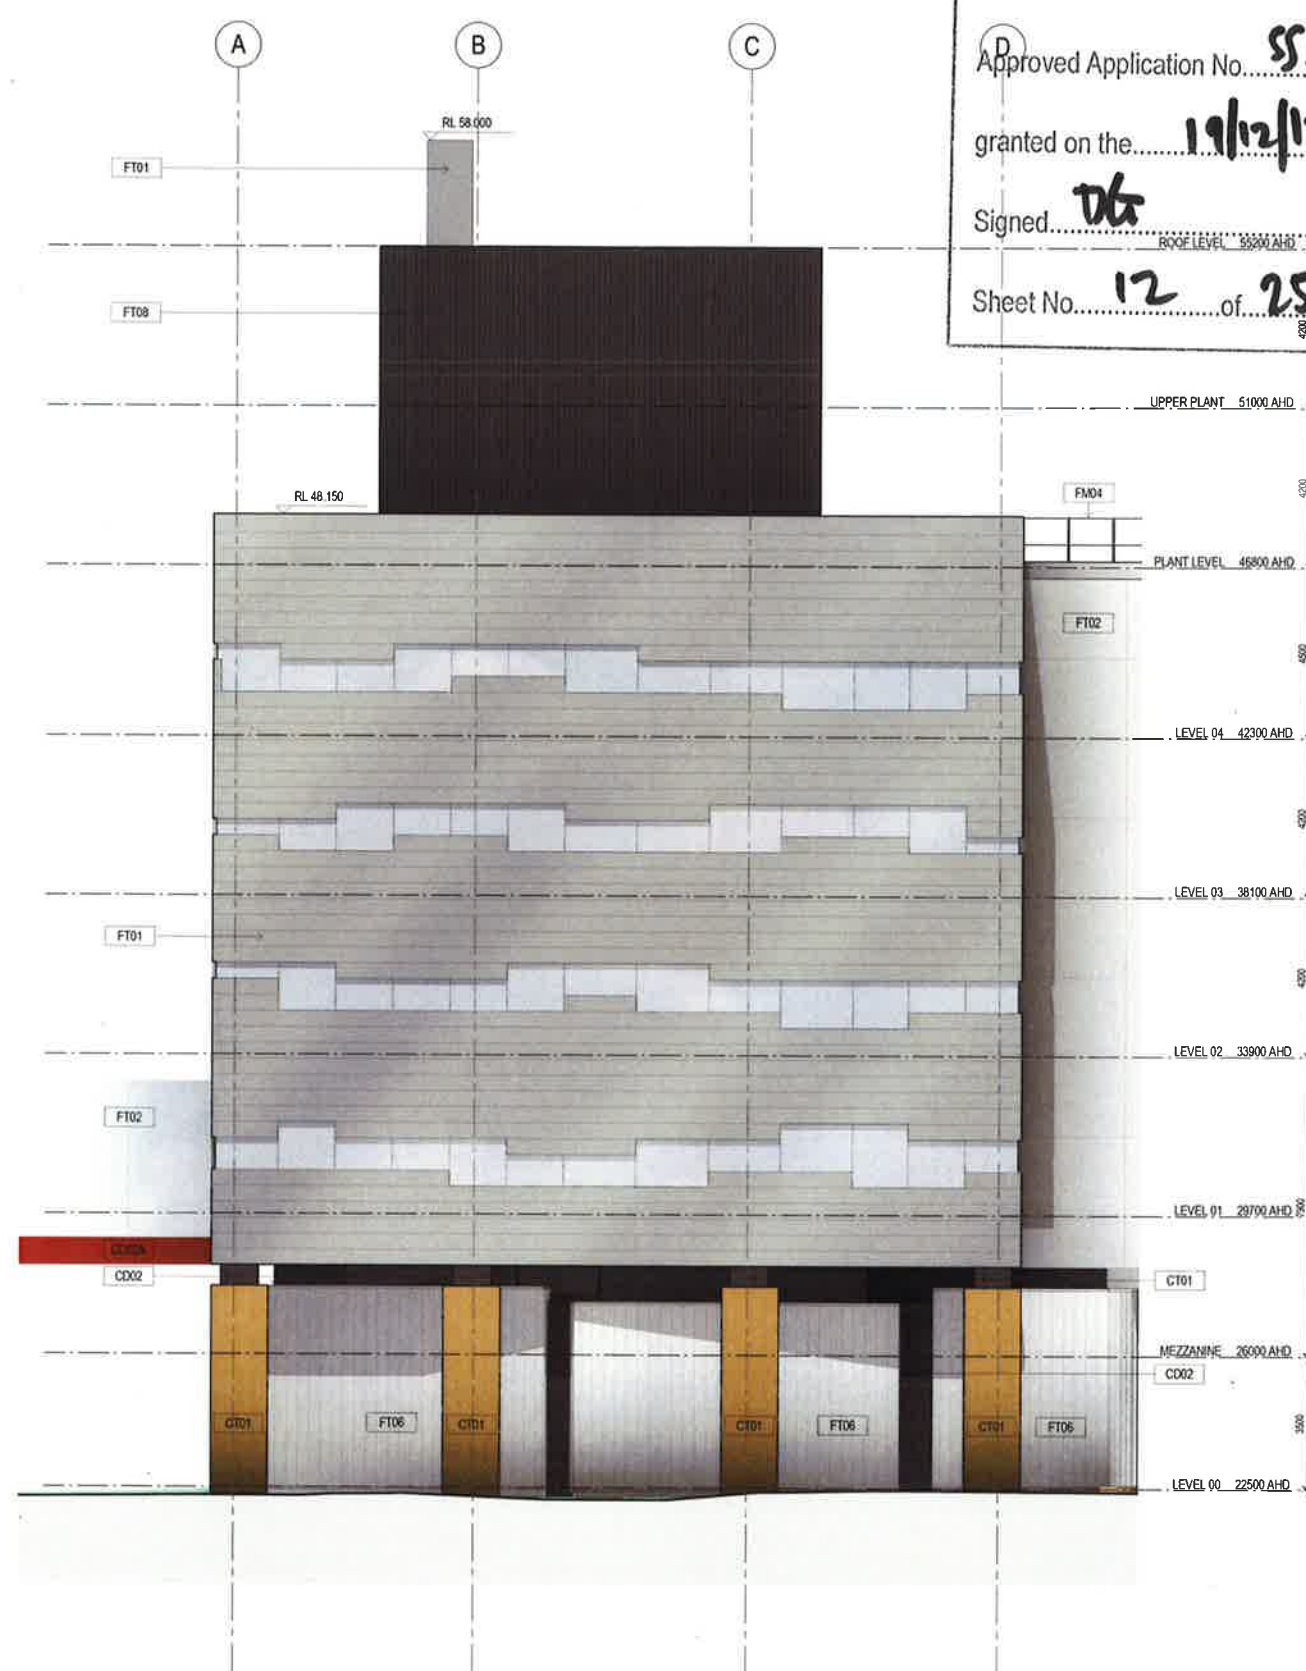

2 NORTH WING WEST ELEVATION
SCALE 1 : 100



NSW GOVERNMENT
Planning

Issued under the Environmental Planning and Assessment Act 1979

Approved Application No. **SSD 8096**

granted on the **19/12/17**

Signed **dk**

Sheet No. **13** of **25**

NOTES:

REV	DATE	BY	CHKD	APPD	AMENDMENT
1	27.09.17	AYL	KK	JB	SSDA
2	10.05.17	PPL	MS	ML	SSDA

KEY PLAN

CLIENT

**UNIVERSITY
OF WOLLONGONG
AUSTRALIA**

**DENTON
CORKER
MARSHALL**

JACOBS

Level 7, 177 Pacific Highway
North Sydney NSW 2060
AUSTRALIA
Tel: +61 2 9528 2100
Fax: +61 2 9528 2500
WWW.JACOBS.COM

PROJECT
**CAMPUS INFRASTRUCTURE
PROGRAMME (CIP)
ENABLING WORKS**
University of Wollongong
TITLE
NORTH WING - SOUTH ELEVATION

DRAWING STATUS
SSDA

DESIGNED JB AY	DESIGN CHECK MR KK
DESIGNED JACOBS DCM	DESIGN REVIEW
REVIEWED PB KK	DATE 27.09.17
APPROVED PB KK	DATE 27.09.17
SCALE 1 : 100	
DRAWING No. IA126000-00SD-RB-DRG-4003	REV B

25/09/2017 4:29:43 AM



NSW GOVERNMENT
Planning

Issued under the Environmental Planning and Assessment Act 1979

Approved Application No. **SSD 8096**

granted on the **19/12/17**

Signed **th** ROOF LEVEL 55200 AHD

Sheet No. **14** of **25**

CD03

UPPER PLANT 51000 AHD

CD02

PLANT LEVEL 46800 AHD

FT03

LEVEL 04 42300 AHD

LEVEL 03 38100 AHD

LEVEL 02 33900 AHD

LEVEL 01 29700 AHD

MEZZANINE 26000 AHD

LEVEL 00 22500 AHD

MA01

LV01

INLAY DETAIL REFER TO COMPONENT SHEET

MA01

LV01

MA01

LV01

Approved Application No. **SSD 8096**

granted on the **19/12/17**

Signed **DK**

Sheet No. **15** of **25**

NOTES:

REV	DATE	BY	CHKD	APPD	AMENDMENT
1	27.09.17	AYUB	KKUB	SSDA	
2	10.05.17	PPLUB	MS	SSDA	
3					
4					
CLIENT

UNIVERSITY
OF WOLLONGONG
AUSTRALIA

DENTON
CORKER
MARSHALL

JACOBS

Level 7/177 Pacific Highway
North Sydney, NSW 2060
AUSTRALIA
Tel: +61 2 9528 2100
Fax: +61 2 9528 2500
Web: www.jacobs.com

PROJECT
CAMPUS INFRASTRUCTURE
PROGRAMME (CIP)
ENABLING WORKS

University of Wollongong



TITLE
SOUTH WING - EAST AND WEST
ELEVATION


DRAWING STATUS

SSDA


DESIGNED JB AY	DESIGN CHECK MR KK
DESIGNED JACOBS DCM	DESIGN REVIEW
REVIEWED PB KK	DATE 27.09.17
APPROVED PB KK	DATE 27.09.17

SCALE
1 : 100
DRAWING No.
IA126000-00DD-RB-DRG-4005
REV
B

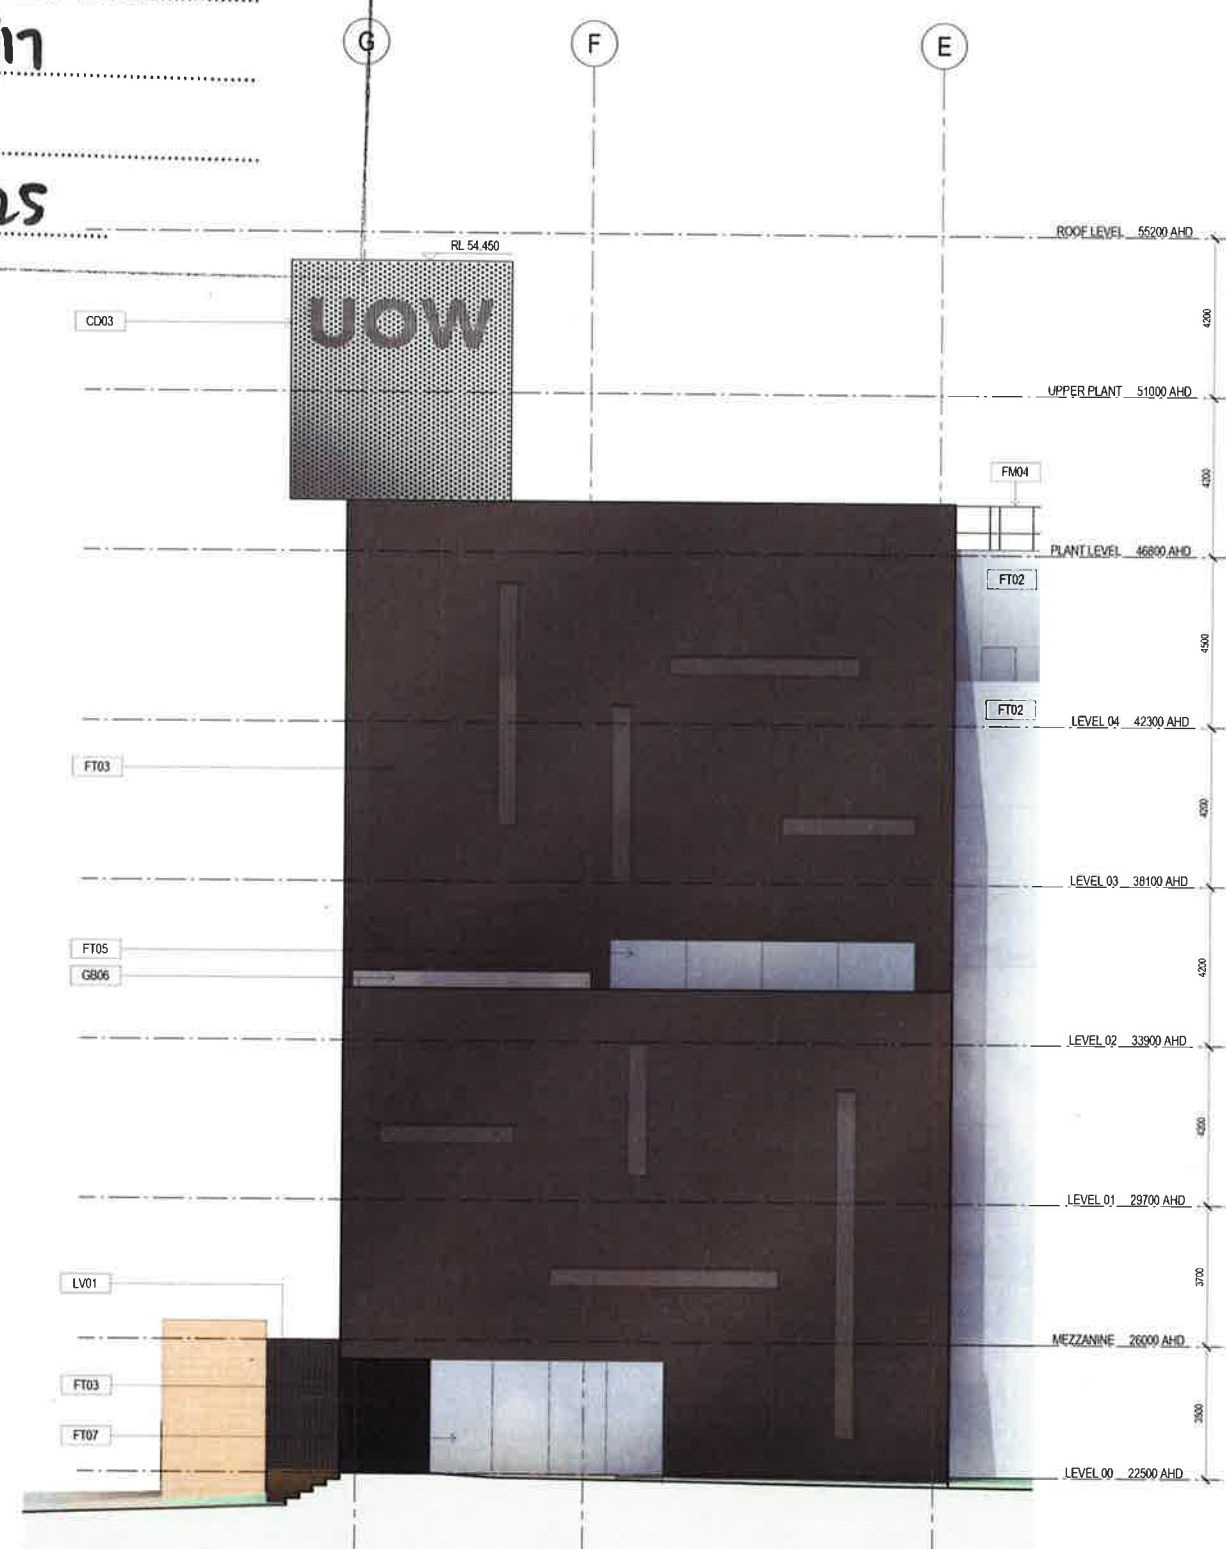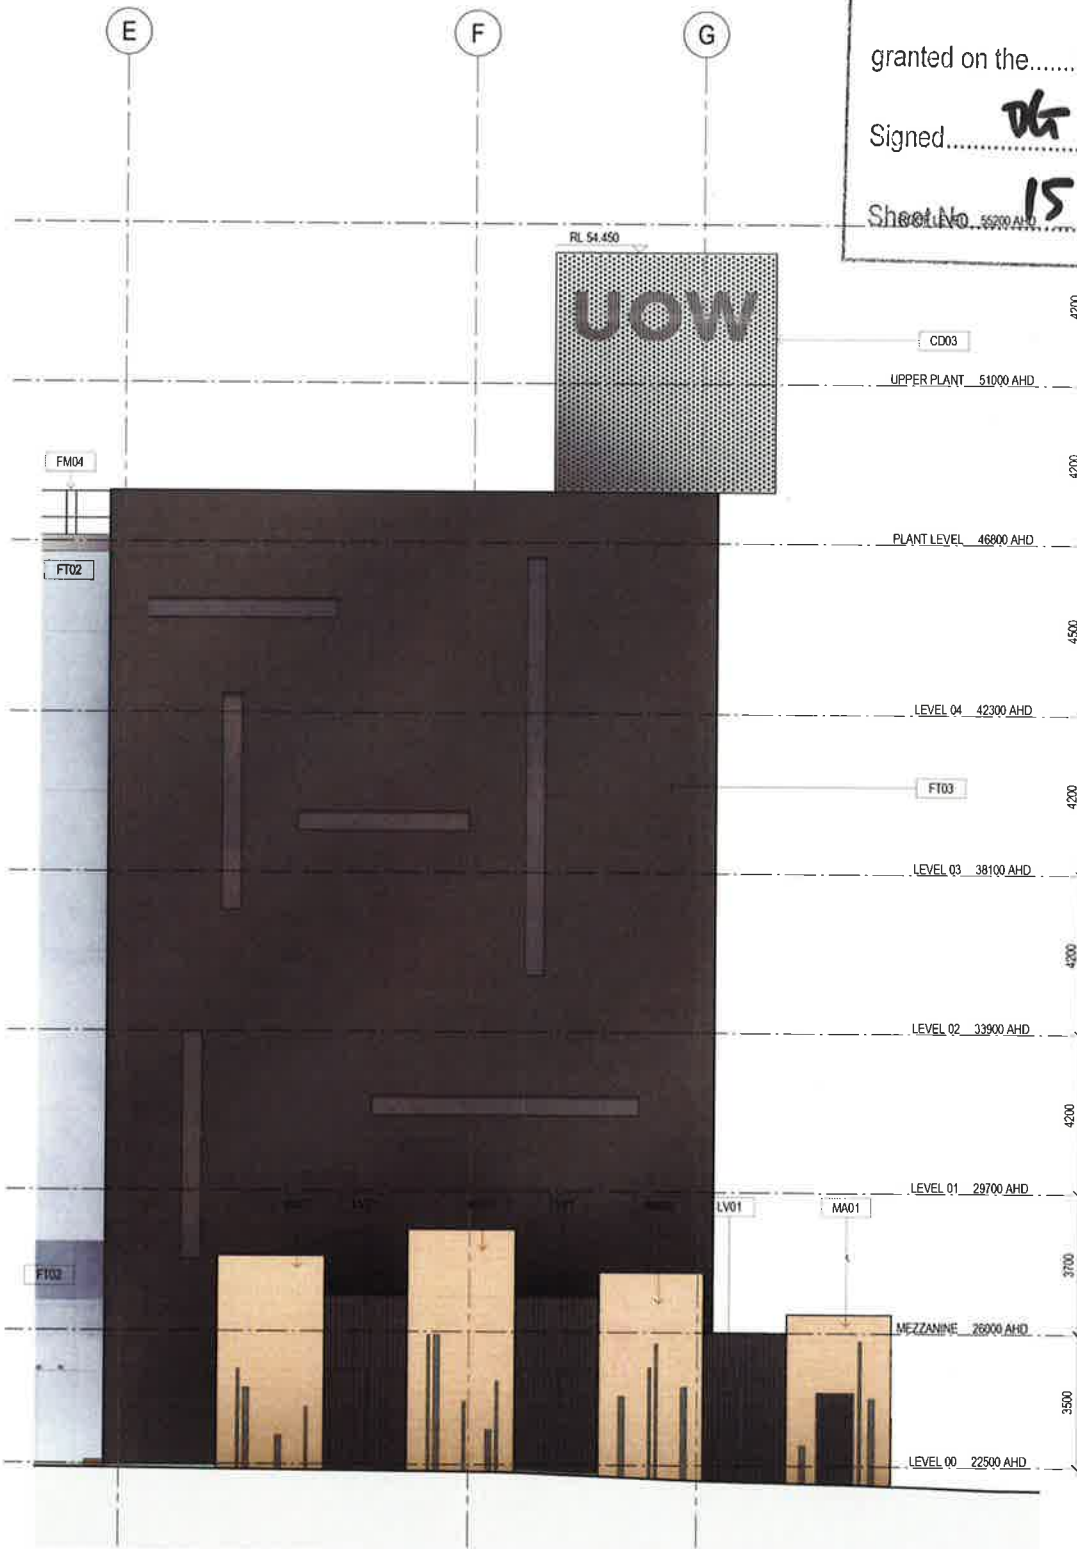

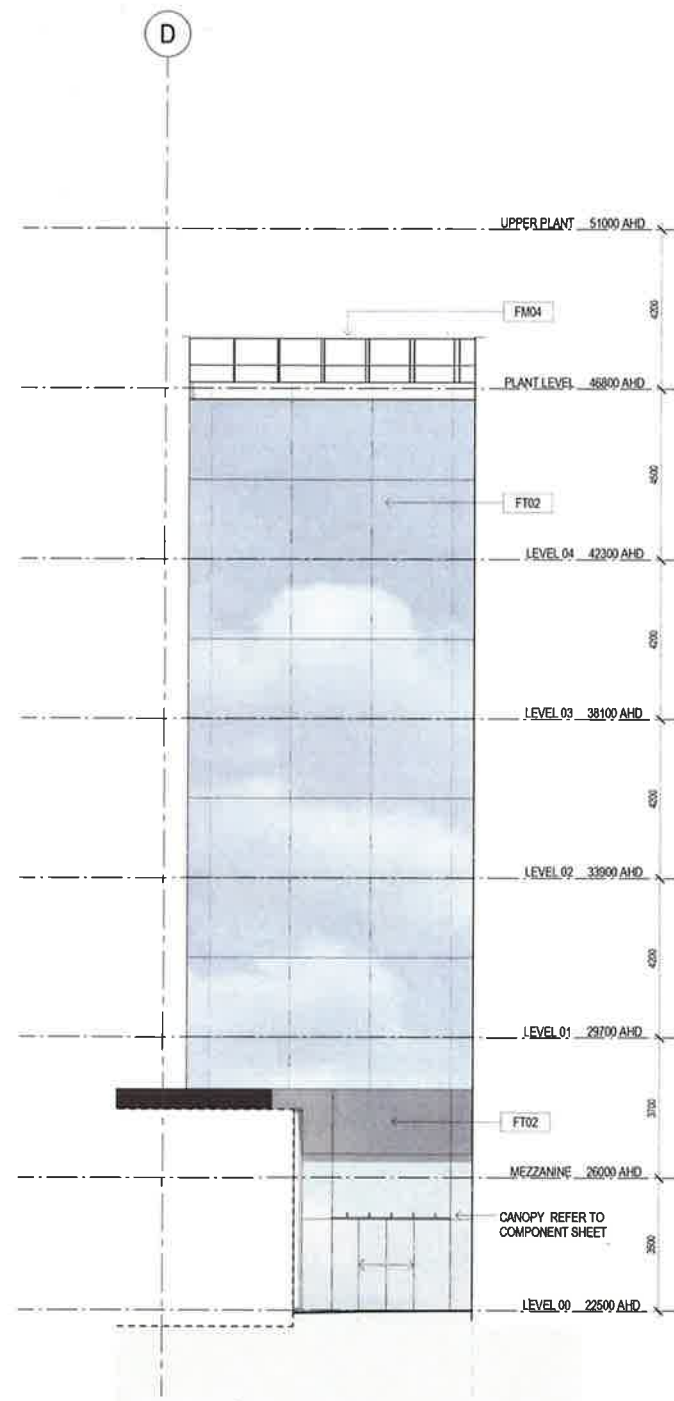

2 WEST ELEVATION ATRIUM
1100 SCALE 1:100

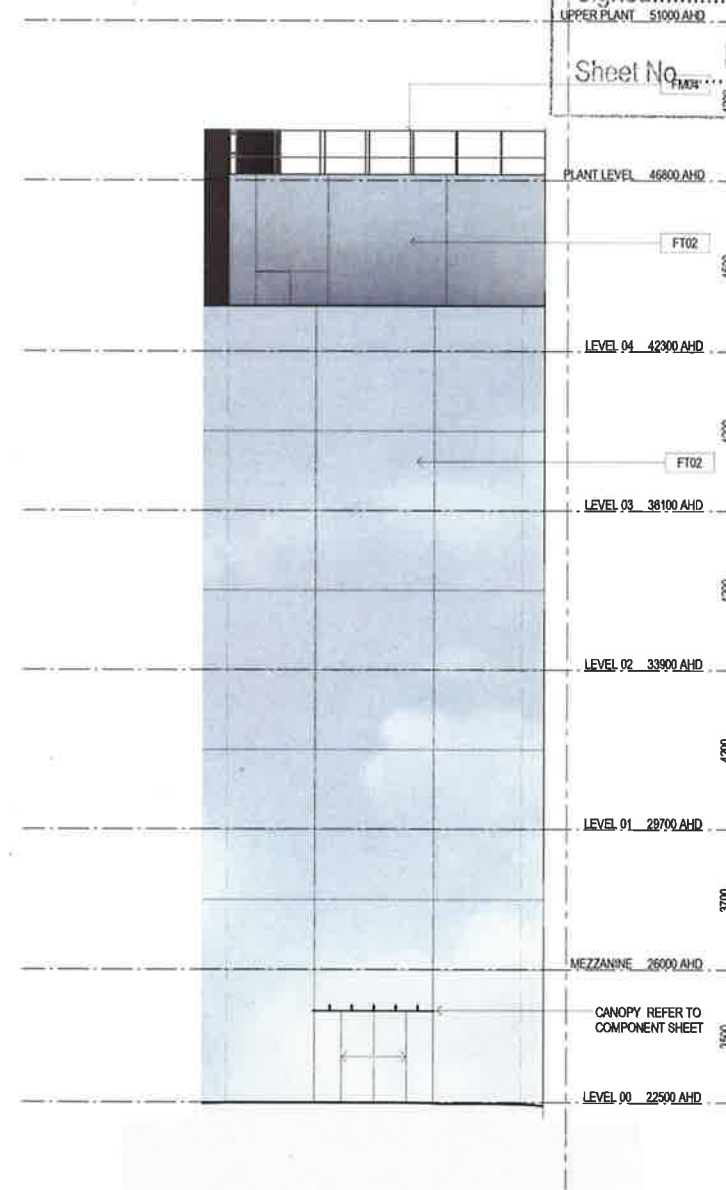

1 EAST ELEVATION ATRIUM
1100 SCALE 1:100



NSW GOVERNMENT
Planning

Issued under the Environmental Planning and Assessment Act 1979

Approved Application No. **SSD 8096**

granted on the **19/12/17**

Signed **96**

Sheet No. **16** of **25**

NOTES:

REV	DATE	BY	CHKD	APPD	AMENDMENT
1	10/05/17	PP/LB	MS	VL/TMP	SSDA

KEY PLAN



UNIVERSITY
OF WOLLONGONG
AUSTRALIA

DENTON
CORKER
MARSHALL

JACOBS

Level 7, 177 Pacific Highway
North Sydney, NSW 2060
AUSTRALIA

Tel: +61 2 9928 2100
Fax: +61 2 9928 2500
Web: www.jacobs.com

PROJECT
CAMPUS INFRASTRUCTURE
PROGRAMME (CIP)
ENABLING WORKS

University of Wollongong

TITLE
ATRIUM - EAST AND WEST
ELEVATION

DRAWING STATUS

SSDA

DESIGNED JB AY DESIGNED JACOBS DCM	DRAWING CHECK MR KK DESIGN REVIEW
REVIEWED PB KK	DATE 27.09.17
APPROVED PB KK	DATE 27.09.17

SCALE


1:100

DRAWING NO

IA126000-00SD-RB-DRG-4006

REV

B

 

NSW GOVERNMENT
Planning

Issued under the Environmental Planning and Assessment Act 1979

Approved Application No. **SSD 8096**

granted on the A. **19/12/17**

Signed **tk**

Sheet No. **17** of **25**



NOTES:

REV	DATE	DRAWN	REV'D	APPROVED	AMENDMENT
B	27.09.17	AY/JB	KK/JB	SSDA	
A	12.05.17	PPLS	MS	SSDA	

UNIVERSITY
OF WOLLONGONG
AUSTRALIA

DENTON
CORKER
MARSHALL

JACOBS

Level 7, 177 Pacific Highway
North Sydney, NSW 2060
AUSTRALIA

Tel: +61 2 9628 2100
Fax: +61 2 9628 2500
Web: www.jacobs.com

PROJECT
CAMPUS INFRASTRUCTURE
PROGRAMME (CIP)
ENABLING WORKS

University of Wollongong

TITLE
BUILDING SECTION AA

DRAWING STATUS

SSDA

DRAWN
JB | AY
DESIGNED
JACOBS | DCM

DRAWING CHECK
MR | KK
DESIGN REVIEW

REVIEWED
PB | KK
DATE
27.09.17

APPROVED
PB | KK
DATE
27.09.17

SCALE

1 : 100

DRAWING No.

IA126000-00SD-RB-DRG-5001

REV

B

FOR COORDINATION



NSW GOVERNMENT
Planning

Issued under the Environmental Planning and Assessment Act 1979

Approved Application No. **SSD 8096**

granted on the **19/12/17**

Signed **DK**

Sheet No. **18** of **25**

NOTES:

REV	DATE	CHANG	REVD	APPD	AMENDMENT
1	27.09.17	AY/JB	KK/JB	SSDA	
2	10.05.17	PP/JB	MS	SSDA	

CLIENT

**UNIVERSITY
OF WOLLONGONG
AUSTRALIA**

**DENTON
CORKER
MARSHALL**

JACOBS

Level 7, 177 Pacific Highway
North Sydney, NSW 2060
AUSTRALIA
Tel: +61 2 9628 2100
Fax: +61 2 9628 2500
Web: www.jacobs.com

PROJECT
**CAMPUS INFRASTRUCTURE
PROGRAMME (CIP)
ENABLING WORKS**

University of Wollongong

TITLE
BUILDING SECTION BB

DRAWING STATUS
SSDA

DRAWN JB AY	DRAWING CHECK MR KK
DESIGNED JACOBS DCM	DESIGN REVIEW
REVIEWED PB KK	DATE 27.09.17
APPROVED PB KK	DATE 27.09.17

SCALE
1 : 100
DRAWING No.
IA126000-00SD-RB-DRG-5002
REV
B



FOR COORDINATION IA126000-00SD-RB-DRG-5002

25/09/2017 5:14:16 PM



NSW GOVERNMENT
Planning

Issued under the Environmental Planning and Assessment Act 1979

Approved Application No. **SSD 8096**

granted on the **19/12/17**

Signed **DT**

Sheet No. **19** of **25**

ROOF LEVEL 55200 AHD

UPPER PLANT 51000 AHD

PLANT LEVEL 46800 AHD

LEVEL 04 42300 AHD

LEVEL 03 38100 AHD

LEVEL 02 33900 AHD

LEVEL 01 29700 AHD

MEZZANINE 26250 AHD

LEVEL 00 22500 AHD

NOTES:



UNIVERSITY
OF WOLLONGONG
AUSTRALIA

DENTON
CORKER
MARSHALL

JACOBS

Level 7/177 Pacific Highway
North Sydney, NSW 2060
AUSTRALIA

Tel: +61 2 9929 2100
Fax: +61 2 9929 2500
Web: www.jacobs.com

PROJECT
CAMPUS INFRASTRUCTURE
PROGRAMME (CIP)
ENABLING WORKS

University of Wollongong

TITLE
BUILDING SECTION CC

DRAWING STATUS

SSDA

DRAWN
JB | AY
DESIGNED
JACOBS | DCM

DRAWING CHECK
MR | KK
DESIGN REVIEW

REVIEWED
PB | KK
DATE
27.09.17

APPROVED
PB | KK
DATE
27.09.17

SCALE

1 : 100

DRAWING No.
IA126000-00SD-RB-DRG-5003

REV
B

Landscape Design Plan



NSW GOVERNMENT
Planning

Issued under the Environmental Planning and Assessment Act 1979

Approved Application No. **SD 8096**

granted on the **19/12/17**

Signed **DL**

Sheet No. **20** of **25**

Key

- 01 Lawn with edge tree planting of Sassafras (*Doryphora sassafras*)
- 02 Garden bed mass planted in character of Campus understorey planting
- 03 Signature tree: Small-leaved Fig (*Ficus obliqua*)
- 04 Raised planter with feature planting
- 05 Outdoor learning / meeting space with timber plank benches
- 06 Rainforest planting with patterned gravel garden
- 07 Science on Display (refer to Denton Corker Marshall concepts)
- 08 Green roof (extent to be confirmed)
- 09 Building 66 (To be removed)
- 10 Existing car parking
- 11 Existing Planting
- 12 Lawn with tree planting of Eucalyptus botryoides

Legend

- Existing Trees
- Proposed Trees
- Irrigated Turf
- Existing Garden Bed
- Native Garden Bed
- Rain Garden
- Concrete Block Paving
- Stone Paving
- Extent of works
- +EX21.65 Existing Level
- +RL21.65 Proposed Level





NSW GOVERNMENT
Planning

Issued under the Environmental Planning and Assessment Act 1979

Approved Application No. **SSD 8096**

granted on the **19/12/17**

Signed **DL**

Sheet No. **21** of **25**

Planting Palette

The plant palette is drawn primarily from species that naturally occur in the Illawarra region and have been selected for their durability and low maintenance attributes. Many of these plant selections are currently used throughout the Campus.

TREES & PALMS



Ficus obliqua
Small Leaved Fig



Polyscias murrayi
Pencil Cedar



Eucalyptus botryoides
Bangalay




Livistona australis
Cabbage Palm



Doryphora sassafras
Sassafras



Ficus obliqua
Small Leaved Fig

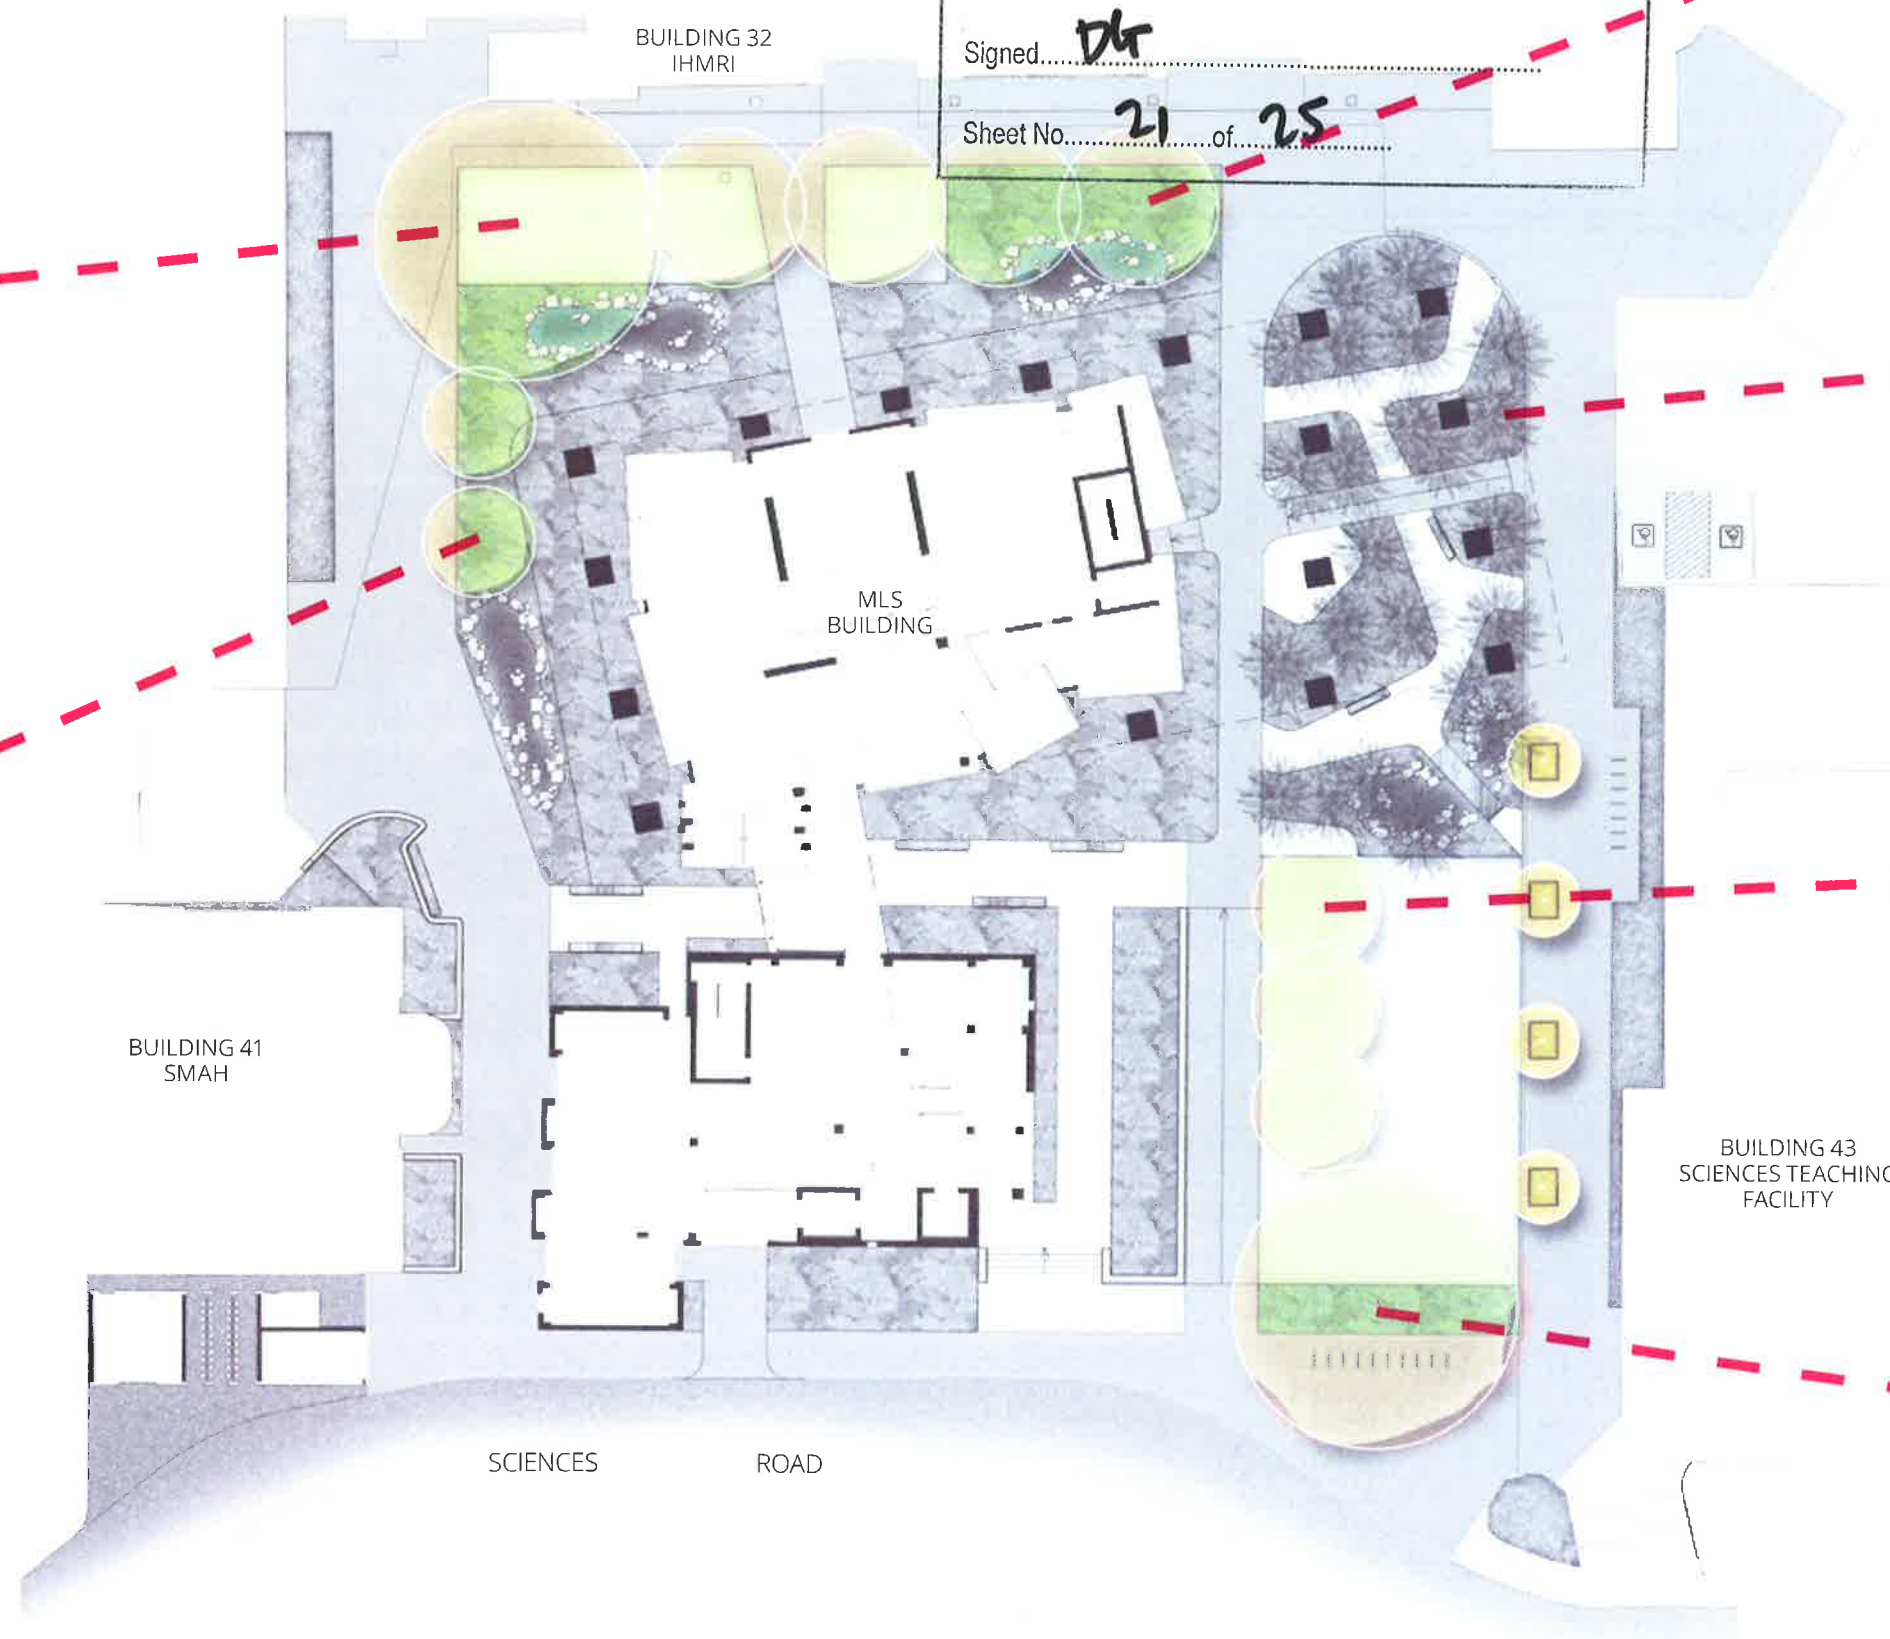

Planting Palette

CAMPUS UNDERSTOREY PLANTING



NSW GOVERNMENT
Planning

Issued under the Environmental Planning and Assessment Act 1979

Approved Application No. **SD 8096**

granted on the **19/12/17**

Signed **TK** BUILDING 32
IHMRI

Sheet No. **22** of **25**



Doryanthes excelsa
Gynea Lily



Crinum pedunculatum
Swamp Lily



Poa labillardieri
Tussock Grass



Ficinia nodosa
Knobbly Club Rush



Lomandra hystrix
Green Mat Rush



Aspidistra elatior
Cast Iron Plant



Blechnum cartilagineum
Gristle Fern



Curculigo capitulata
Palm Grass



Crinum pedunculatum
Swamp Lily



Alpinia caerulea 'Red Back'
Red Back Native Ginger



Aspidistra elatior
Cast Iron Plant



Viola hederacea
Native Violet



Aspidistra elatior
Cast Iron Plant



Asplenium australasicum
Bird's Nest Fern



Blechnum cartilagineum
Gristle Fern



Philodendron 'Xanadu'
Xanadu Philodendron



Philodendron 'Xanadu'
Xanadu Philodendron



Dianella 'Tas Red'
Tas Red Flax Lily




Dianella caerulea
Blue Flax-Lily



Alpinia caerulea 'Red Back'
Red Back Native Ginger



Dianella caerulea
Blue Flax-Lily

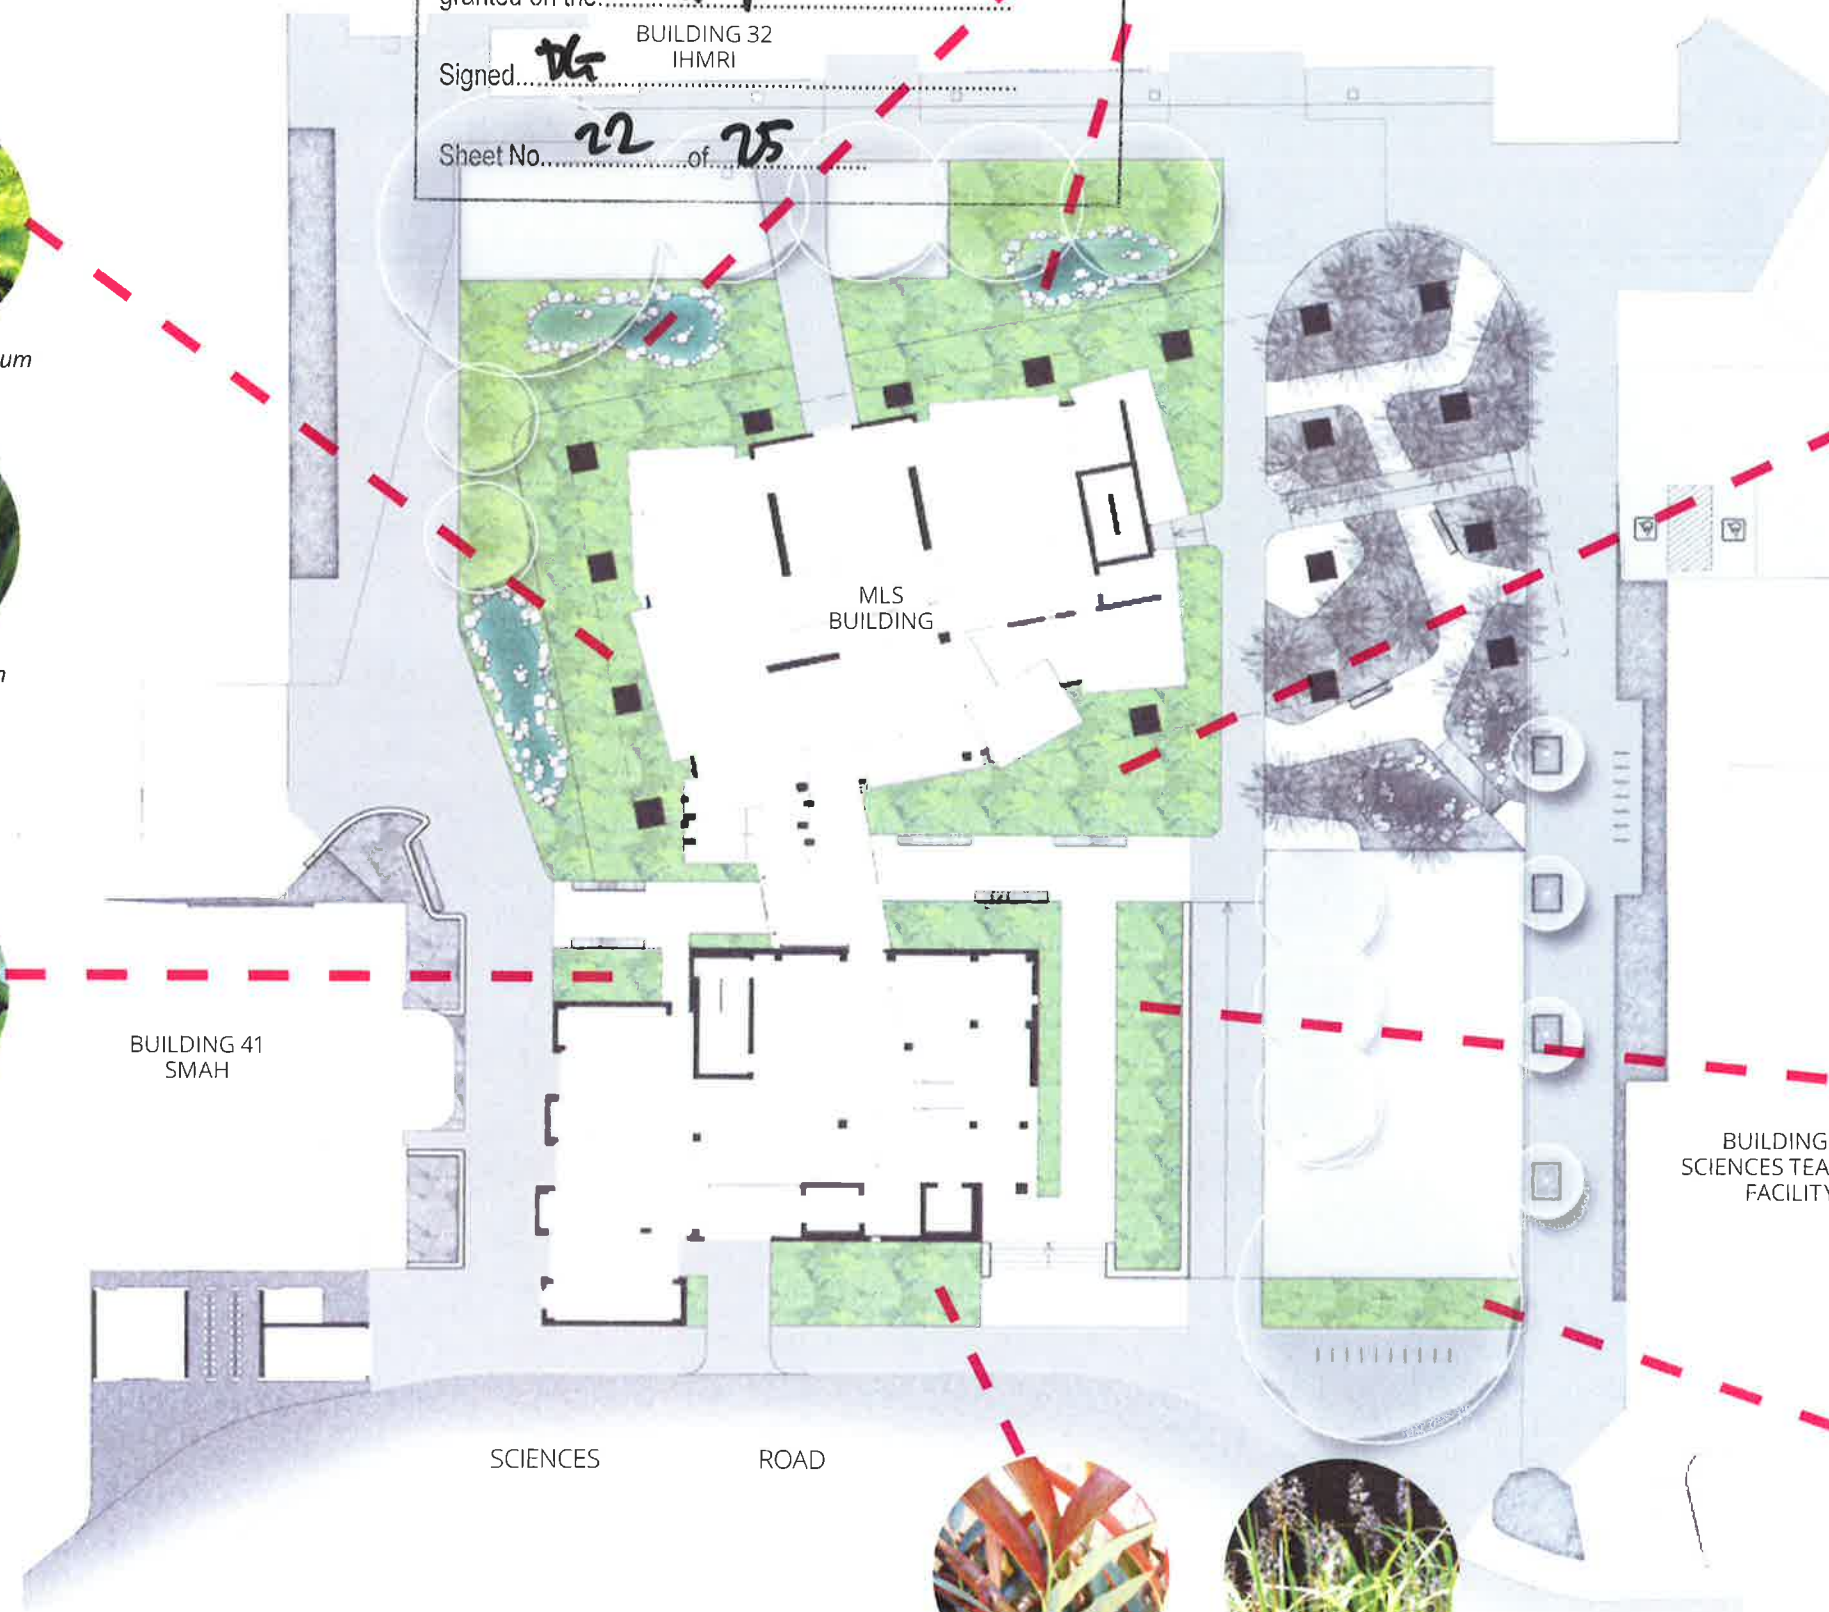

BUILDING 41
SMAH

MLS
BUILDING

BUILDING 43
SCIENCES TEACHING
FACILITY

SCIENCES

ROAD

Planting Palette

RAINFOREST GARDEN PLANTING



NSW GOVERNMENT
Planning

Issued under the Environmental Planning and Assessment Act 1979

Approved Application No. **SSD B096**

granted on the **19/12/17**

Signed **DG**

Sheet No. **23** of **25**



Alpinia caerulea 'Red Back'
Red Back Native Ginger



Aspidistra elatior
Cast Iron Plant



Viola hederacea
Native Violet



Aspidistra elatior
Cast Iron Plant



Asplenium australasicum
Bird's Nest Fern




Adiantum aethiopicum
Maidenhair Fern



Blechnum cartilagineum
Gristle Fern



Philodendron 'Xanadu'
Xanadu Philodendron

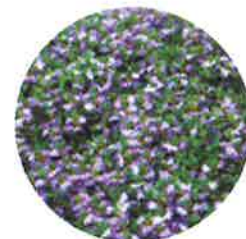

Homalanthus populifolius
Small Leaved Bleeding



Philodendron 'Xanadu'
Xanadu Philodendron



Lobelia alata
Angled lobelia



Hymenanthera dentata
Tree Violet



Dianella caerulea
Blue Flax-Lily



Crinum pedunculatum
Swamp Lily



Macrozamia communis
Burrawang



Aarchontophoenix
cunninghamiana



Viola hederacea
Native Violet



Solanum aviculare
Kangaroo Apple







Pellaea falcata
Sickle Fern



Cyathea australis
Rough Tree Fern



Elaeocarpus reticulatus
Blueberry Ash

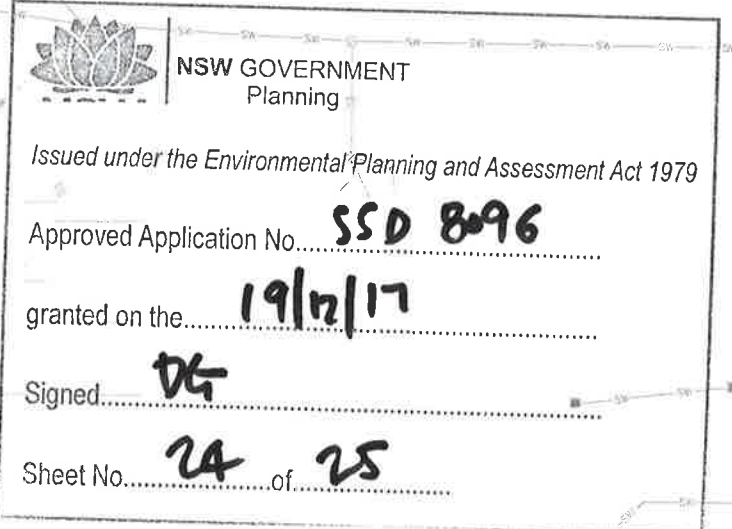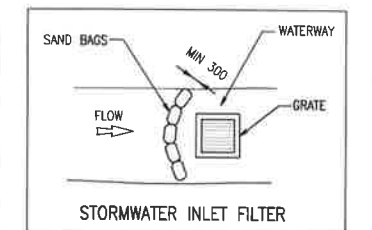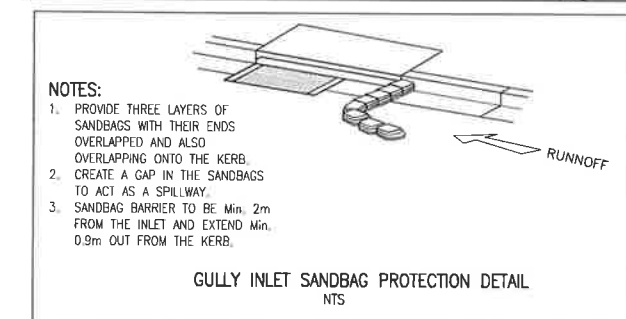 

Scale of A1 AS SHOWN	Drawn S. MANANDHAR	Design Checker JP. BARRETT
Date 06.03.17	Designer C. ROPE	Approved C. ROPE
		Job Number 16599C
NOT FOR CONSTRUCTION		
Drawing Number		Revision

LEGEND

- PROPOSED MOLECULAR AND LIFE SCIENCES BUILDING
- PROPOSED EXTENT OF MLS PROJECT WORKS
- PROPOSED FOOTPATH BRICK PAVEMENT
- EXISTING FOOTPATH TO BE REGRADED
- PROPOSED LANDSCAPE AREA
- PROPOSED FLUSH KERB
- PROPOSED KERB AND GUTTER
- PROPOSED DISH DRAIN
- PROPOSED VEHICULAR CROSSING
- EXISTING FLUSH KERB
- EXISTING KERB AND GUTTER
- PROPOSED STORMWATER PITS
- EXISTING STORMWATER PITS
- PROPOSED BATTER
- PROPOSED STORMWATER PIPE
- PROPOSED GRATED TRENCH DRAIN
- PROPOSED GIVEWAY LINEMARKING



NSW GOVERNMENT
Planning

Issued under the Environmental Planning and Assessment Act 1979

Approved Application No. **SSD 8096**

granted on the **19/12/17**

Signed **DG**

Sheet No. **25** of **25**

Rev. Revision Description By App. Date 1. FOR INFORMATION SM CH 15.12.16 2. FOR INFORMATION SM CH 19.12.16 3. FOR COORDINATION SM CH 01.02.17 4. FOR SSDA SUBMISSION SM CH 22.05.17	Rev. Revision Description By App. Date 1. FOR INFORMATION SM CH 15.12.16 2. FOR INFORMATION SM CH 19.12.16 3. FOR COORDINATION SM CH 01.02.17 4. FOR SSDA SUBMISSION SM CH 22.05.17	Disclaimer: Robert Bird Group Pty Ltd (RBG) is not responsible for the accuracy, reliability or completeness of any information or data supplied or transferred by electronic means. You are responsible for verifying that any information or data supplied or transferred by electronic means matches the information or data in the corresponding PDF or DWG version issued by RBG. RBG will not be liable for any loss or damage you or any other party may suffer as a result of relying on information or data supplied or transferred by electronic means and you release RBG from any liability for any loss or damage however caused when you or any other party rely on such information or data. You agree to indemnify Robert Bird Group Pty Ltd (RBG) and its officers, directors, employees, agents, consultants and subcontractors from and against all claims, damages, losses, costs, expenses and liabilities (including legal fees) in connection with your use of the information or data supplied or transferred by electronic means. This disclaimer applies to all information or data supplied or transferred by electronic means without RBG's prior written permission. DO NOT SCALE DRAWINGS, USE FIGURED DIMENSIONS REFER TO GENERAL NOTES UNLESS NOTED OTHERWISE	Structural, Civil & Construction Engineering Consultant RobertBirdGroup SYDNEY OFFICE Robert Bird Group Pty Ltd PO Box A2350 Sydney South, NSW 1525 Level 11, 151 Castlereagh St Sydney NSW 2000 PH: (02) 8246 3200 Fax: (02) 8246 3201 Email: sydney@robertbird.com.au Web: www.robertbird.com.au ACN 010 580 248	Client UNIVERSITY OF WOLLONGONG AUSTRALIA	Title GENERAL ARRANGEMENT PLAN Project UoW MOLECULAR AND LIFE SCIENCE BUILDING	Scale of A1 AS SHOWN Date 22.05.17 Drawn S MANANDHAR Designer C ROPE Design Checker JP BARRETT Approved C ROPE Job Number 16599C NOT FOR CONSTRUCTION Drawing Number C-3-01 Revision 4
--	--	---	---	--	--	---