


9/05/2017 10:58:30 AM

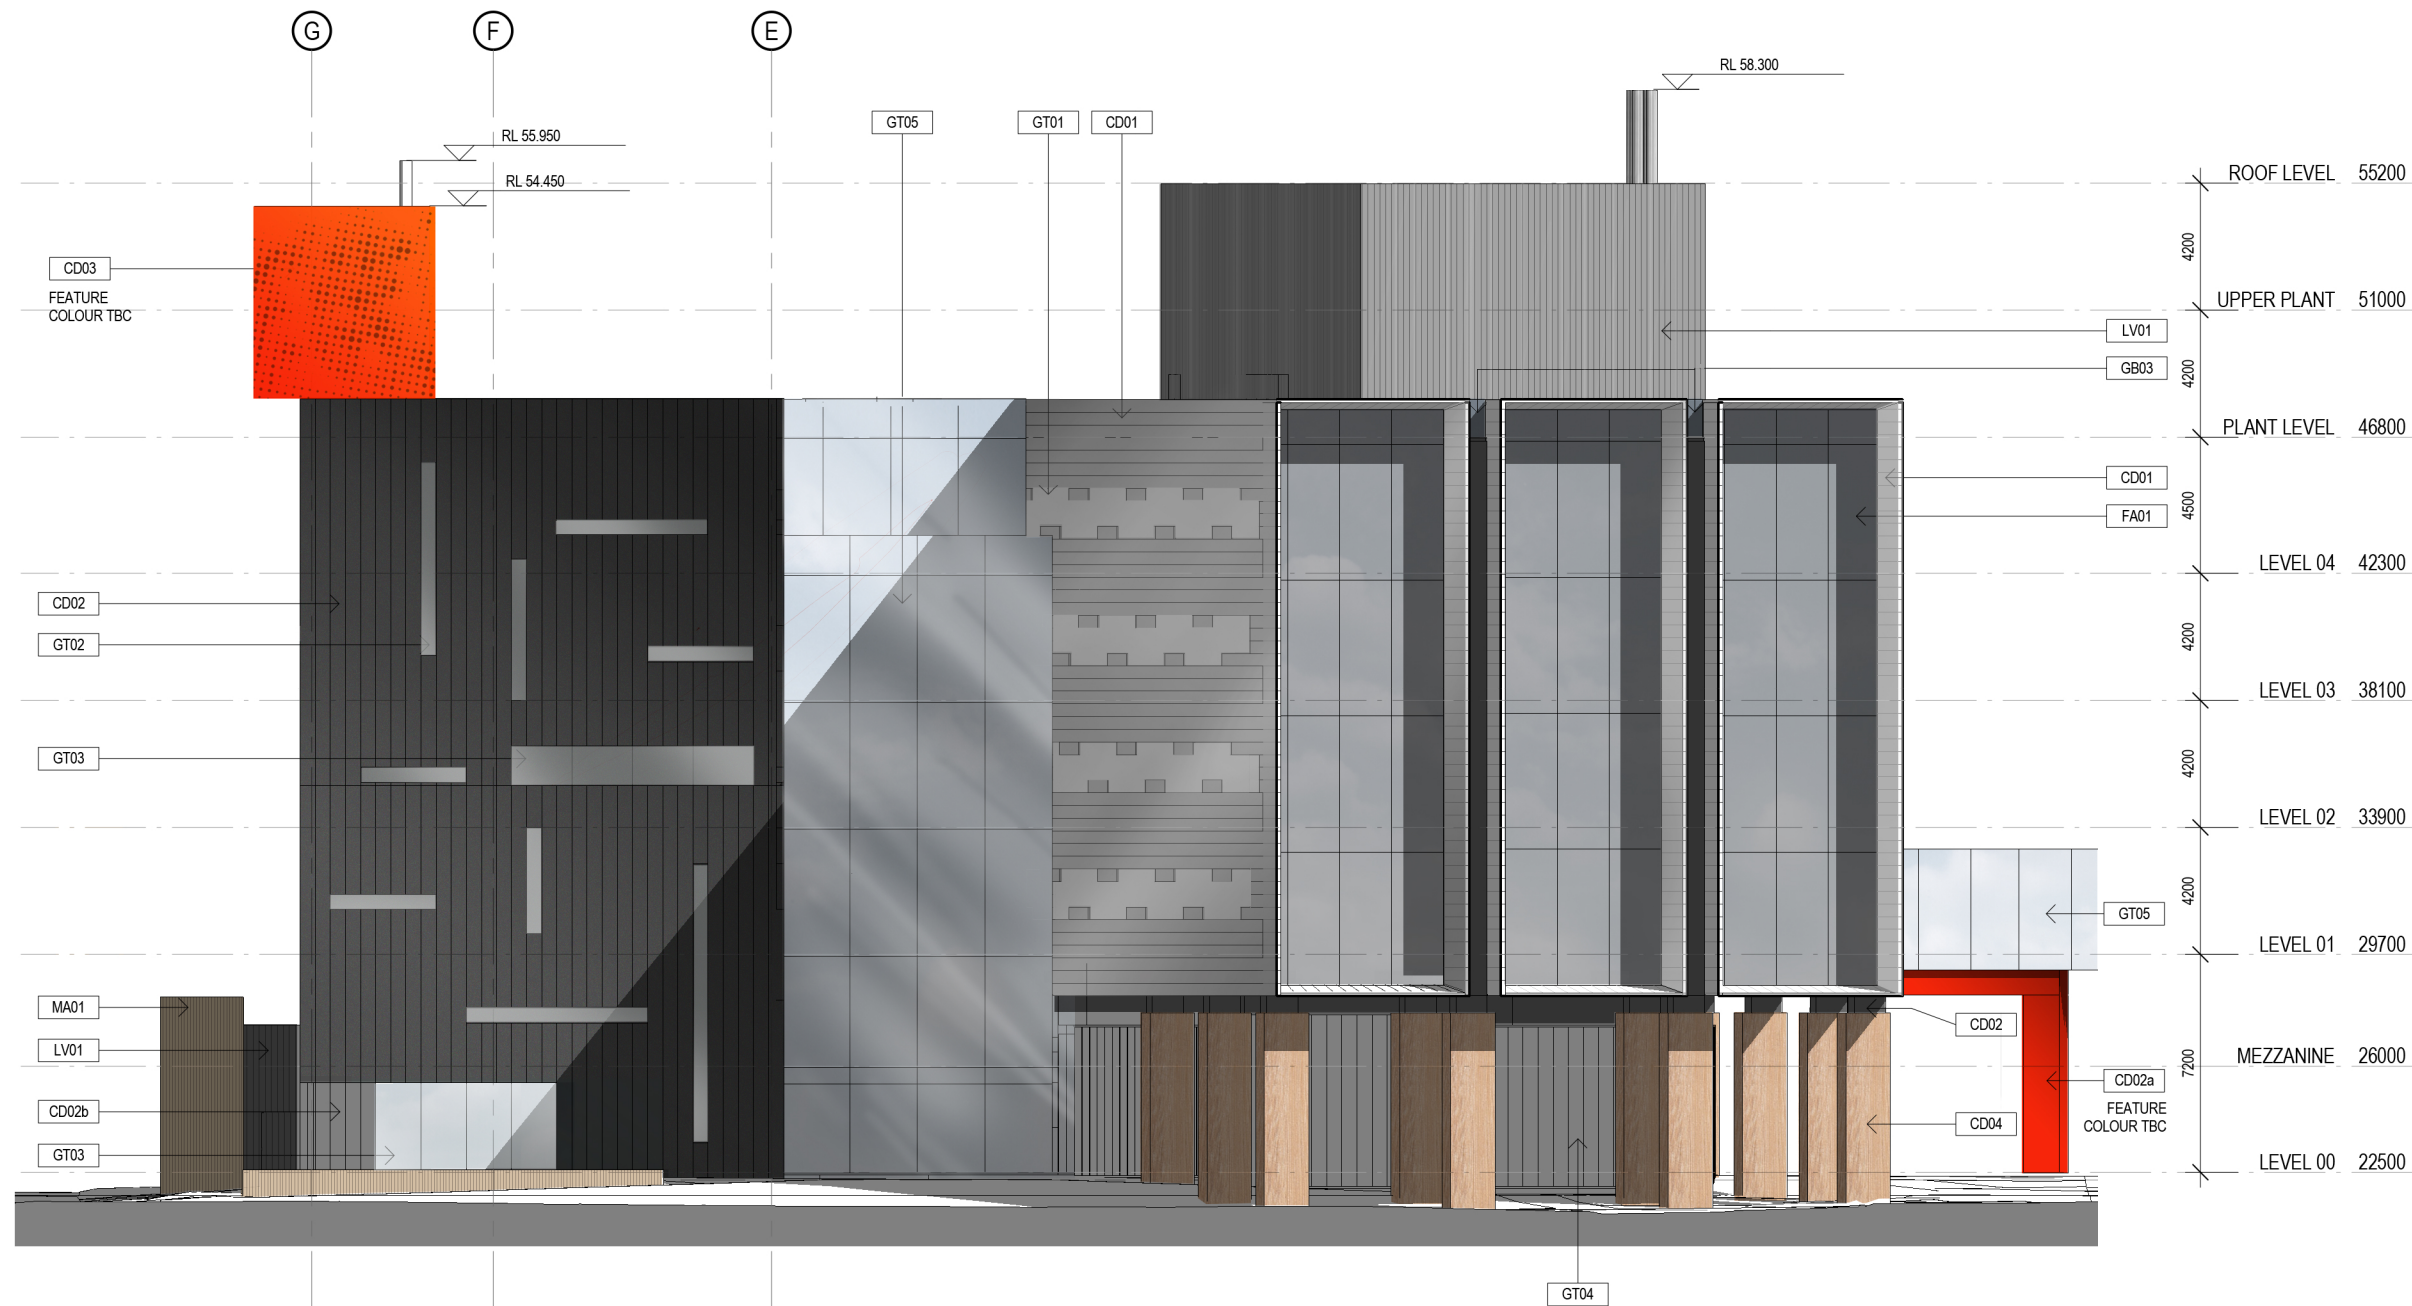

NOTES:

REV	DATE	DRAWN	REVD	APPD	AMENDMENT
A	10.05.17	PP JB	MS	VL	SSDA

CLIENT



UNIVERSITY
OF WOLLONGONG
AUSTRALIA

DENTON
CORKER
MARSHALL

JACOBS®

11th Floor, 452 Flinders Street
MELBOURNE, VIC 3000
AUSTRALIA

Tel: +61 3 8968 3000
Fax: +61 3 8968 3001
Web: www.jacobsskm.com

PROJECT

MOLECULAR + LIFE SCIENCES BUILDING

UNIVERSITY OF WOLLONGONG

TITLE
EAST ELEVATION

DRAWING STATUS

SSDA

DRAWN JB PP	DRAWING CHECK PB NS
DESIGNED JACOBS DCM	DESIGN REVIEW VL WP

REVIEWED	DATE
APPROVED	DATE

SCALE (A3)
1 : 250

DRAWING No.
IA126000-00SD-RB-DRG-4002

REV
A