

Sydney City Council
Planning and Building Division
APPROVED 7 JUN 1994
Subject to compliance with the Local Government
Act 1993 and to any amendments or alterations
shown thereon.
Johnson
Manager Building Surveying

LEGEND

- 100 BRICK WALL
- 100 FRP BRICK WALL
- 150 BRICK WALL
- 150 FRP BRICK WALL
- 250 CAVITY BRICK WALL
- CONCRETE WALL

FLOOR MATERIALS & FINISHES

- BTH BATHROOM
- CPT CARPET
- CON/FR CONCRETE FINISHED
- FR FINISH
- GR GRASS FINISH
- EP EPOXY SEALER
- GR GRASS FINISH
- OL OIL RESISTANT SEALER AS SPEC.
- ST STEEL TREATMENT
- MP WATERPROOF SEALER
- CT CERAMIC TILE
- PRV PRIVACY SELECTED
- SV SHEET VINYL
- TER TERRAZZO PATTERNS PRIVING
- VT VINYL TILE

CEILING MATERIALS & FINISHES

- AT ACUSTIC TILES
- PS PLASTERBOARD
- SP SET PLASTER
- VB VIBRBOARD

WALL MATERIALS & FINISHES


- RO ACCESS DOOR WALL
- RTF APPLIED TEXTURE FINISH
- BLK BLOCKWORK
- BRK BRICKWORK
- CON CONCRETE
- GEF GLASS CLEAR FLOPPY
- GGT GLASS GREY TINT
- GND GLAZED METAL BALUSTRADE
- GTY GRANITE WALL TYPE 1
- PC1 PRECAST CONCRETE PANEL, FINISH 1
- PMC PREFINISHED METAL CLADDING
- PML PREFINISHED METAL LOUVER

FIXTURES

- AP ACCESS PANEL
- BOL BOLLARD
- BSS BRICK STRIP
- BSN BURNISH
- BT BRICK TREAD
- CJ CONTROL JUNCTION
- CU COLD WATER
- OP DAMPER
- PPR PIPES IN WALL
- PH FLOOR WHITE
- PLA PLASTER
- LAS LAUNDRY
- QUP OVERFLOW QUP MICROFILM
- QWH BATH WITH HEAT
- UP UP
- WAT WATER


119427.
10X14

Box 3/6

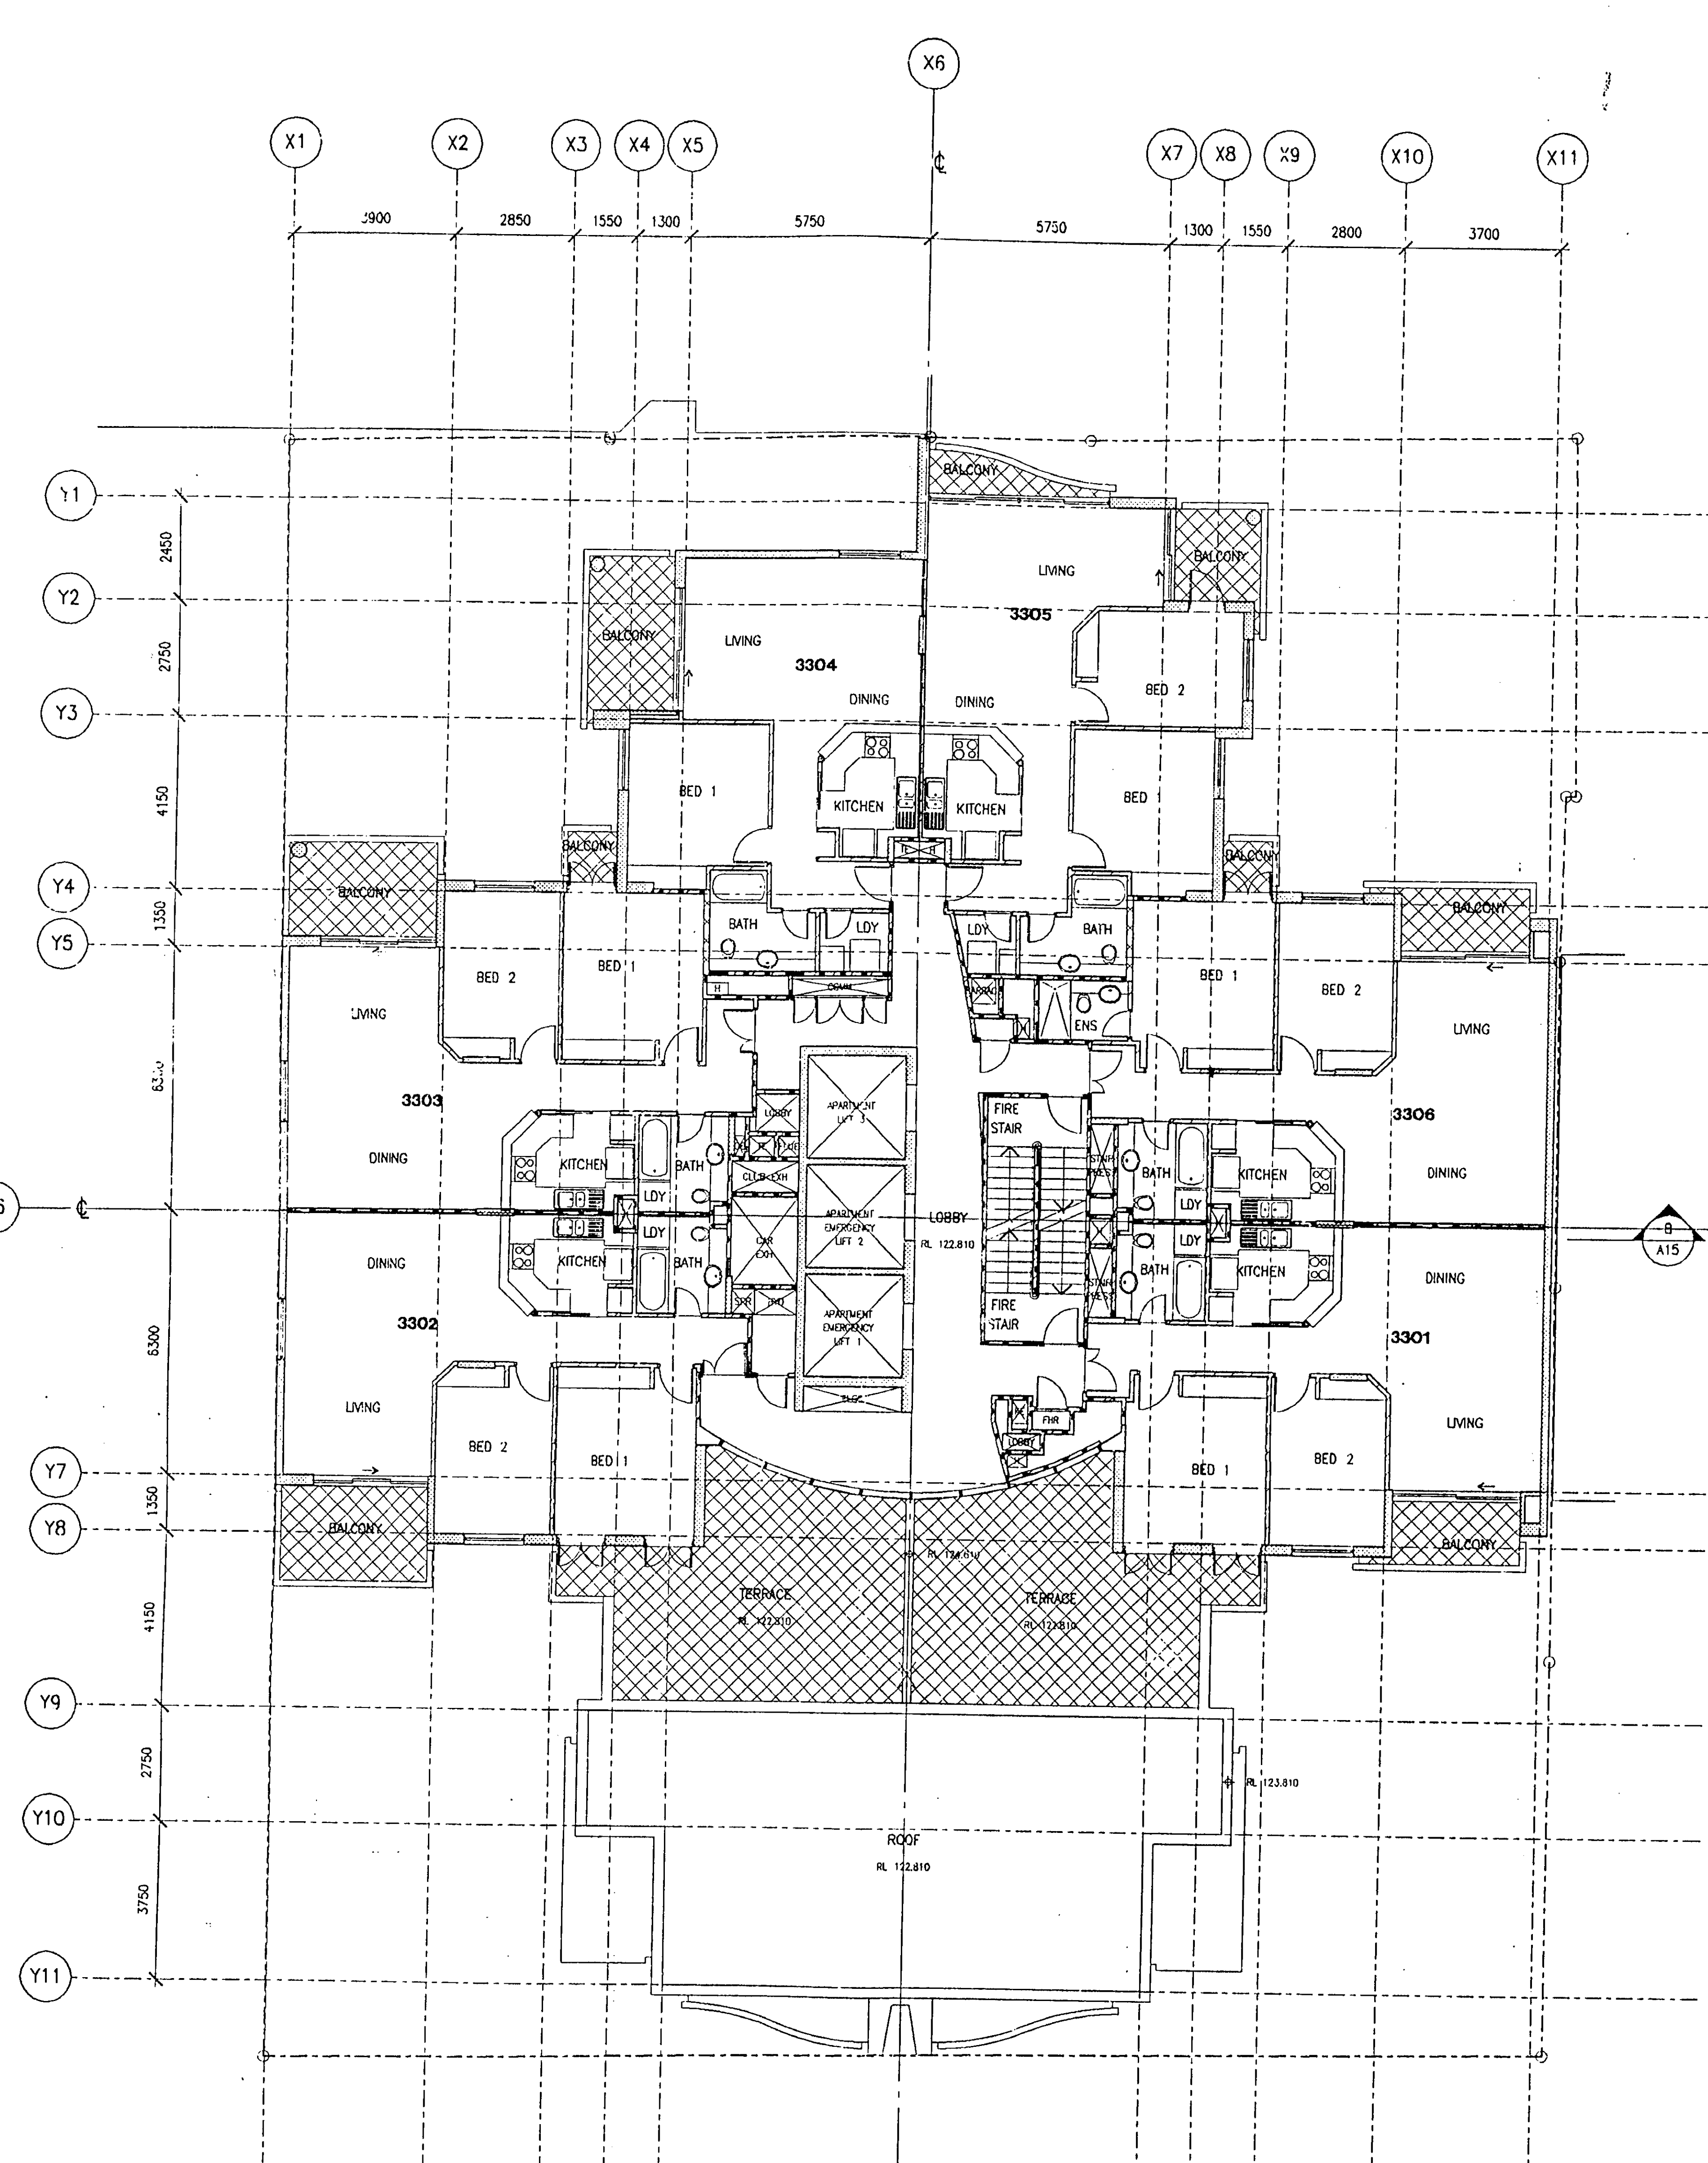

LEVEL 33

1 x 2 BEDROOM UNITS + ENS
4 x 2 BEDROOM UNITS
1 x 1 BEDROOM UNIT

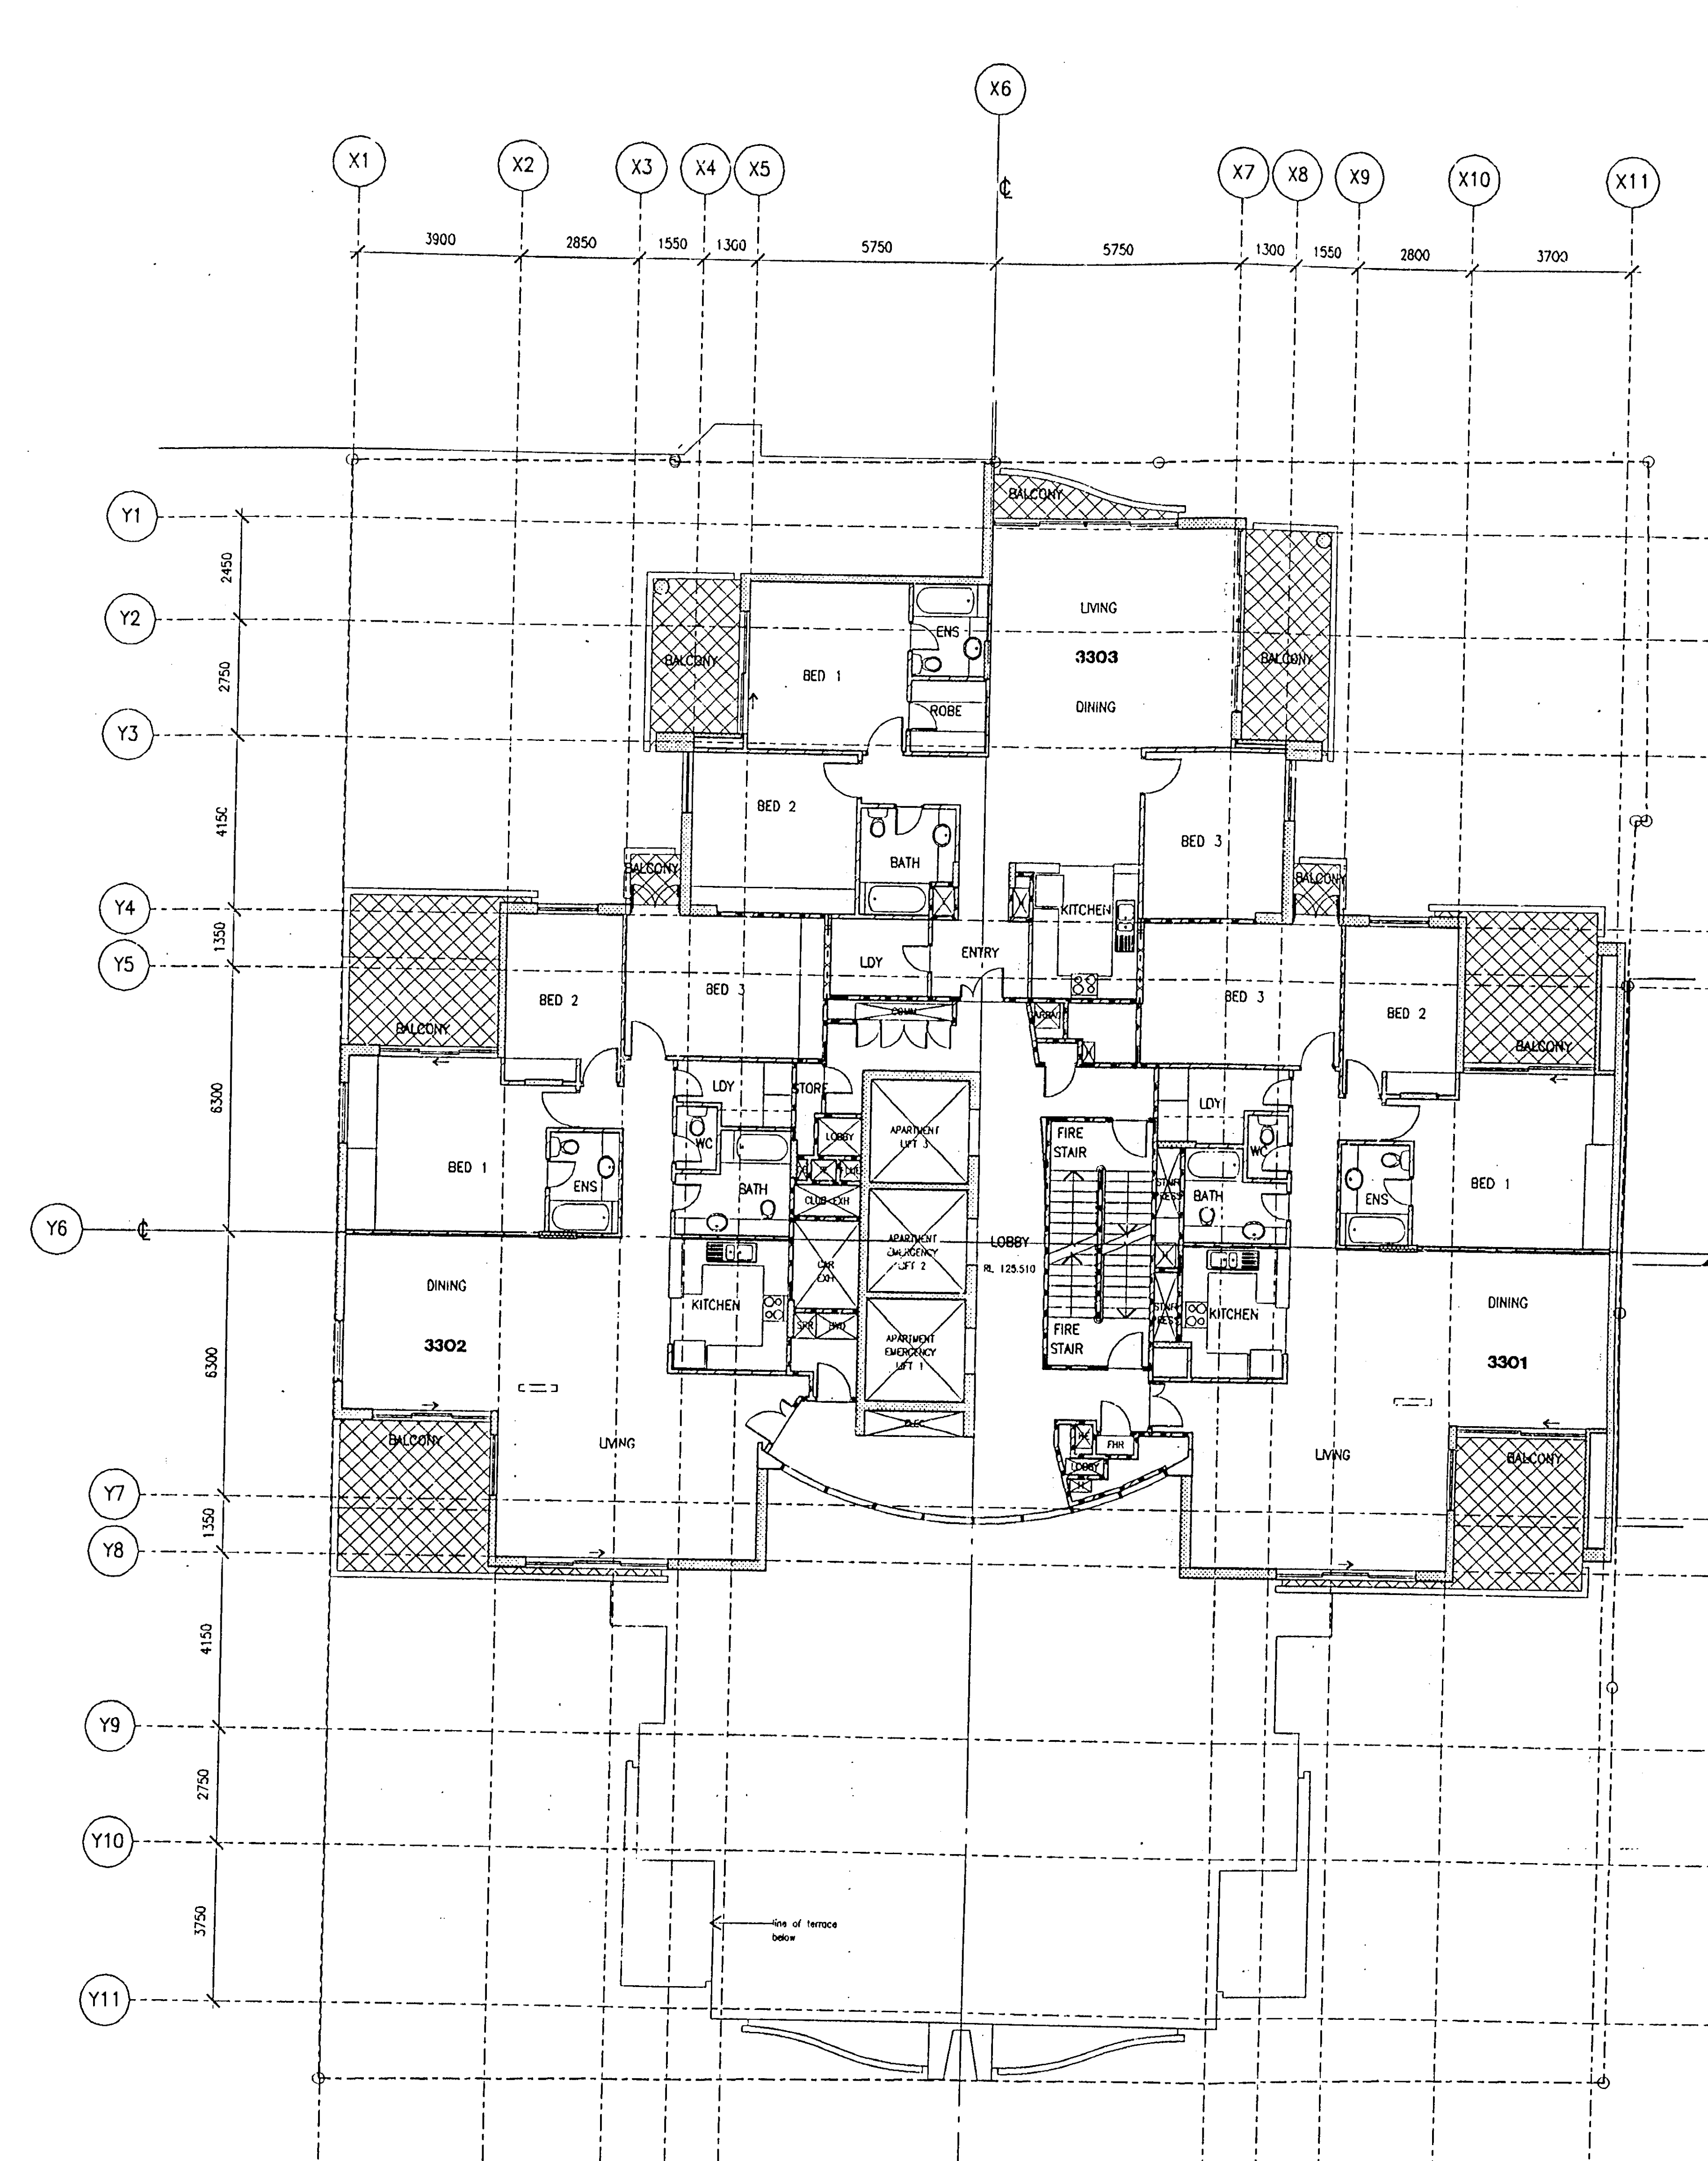

LEVELS 34-35

3 x 3 BEDROOM UNITS + ENS

IMVER (No. 145) Pty Ltd.
A.C.N. 002 617 781
5-9 Harbordview Crescent,
Wilsie Point N.S.W. 2061
Fax: (02) 929 5783
Telephone: (02) 929 4422

Transfield Construction Pty Ltd.
A.C.N. 000 854 888
100 Arthur Street,
North Sydney N.S.W. 1585
Fax: (02) 954 4989
Telephone: (02) 929 8800




SCOTT CARVER
SCOTT CARVER PTY LTD
A.C.N. 002 310 154
1000 BAYVIEW DRIVE
NORTH SYDNEY N.S.W. 1585
100 PACIFIC HIGHWAY
NORTH SYDNEY N.S.W. 1585
Telephone: (02) 955 0117
Facsimile: (02) 955 0188

VICTORIA TOWER
199 CASTLEREAGH STREET,
SYDNEY

FLOOR PLANS
LEVEL 33 &
LEVELS 34-35

PROJECT NO.
10-MAR-94
PROJECT NO.
1000
ISSUE
A
DRAWN BY
RP
CHECKED BY
STELLE
DATE
10/03/94
REVISION BY
A10

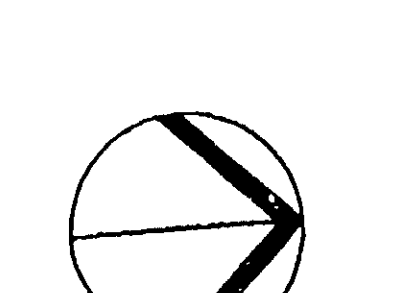

- | | |
|---|-----------------------|
|  | 100 BRICK WALL |
|  | 100 FRR BRICK WALL |
|  | 150 BRICK WALL |
|  | 150 FRR BRICK WALL |
|  | 250 CAVITY BRICK WALL |
|  | CONCRETE WALL |

FLOOR MATERIALS & FINISHES

- | | |
|--------|----------------------------|
| BIM | BITUMEN |
| CPT | CARPET |
| CON/BR | CONCRETE FINISHED |
| | AS FOLLOWS: |
| BR | BROOM FINISH |
| EP | EPOXY SEALER |
| GR | GRANULITHIC SCREED |
| OL | OIL RESISTANT SEALER AS SP |
| ST | STEEL TROWEL |
| WP | WATERPROOF SEALER |
| CT | CERAMIC TILE |
| PAV | PAVING SELECTED |
| SV | SHEET VINYL |
| TER | TERRAZZO PATTERNED PAVING |
| VT | VINYL TILE |

CEILING MATERIALS & FINISHES

- | | |
|----|----------------|
| AT | ACOUSTIC TILES |
| PB | PLASTERBOARD |
| SP | SET PLASTER |
| VR | VILLABORDO |

WALL MATERIALS & FINISHES



- | | |
|-----|----------------------------|
| AD | ACCESS DOOR WALL |
| ATF | APPLIED TEXTURE FINISH |
| BLK | BLOCKWORK |
| BRK | BRICKWORK |
| CON | CONCRETE |
| GCF | GLASS CLEAR FLOORART |
| GGF | GLASS GREY TINT |
| GMB | GLAZED METAL BALUSTRADE |
| GNL | GRANITE WALL TYPE 1 |
| PCI | PRECAST CONCRETE PANEL, FT |
| PMC | PREFINISHED METAL CLADDING |
| PLM | PREFINISHED METAL LOUVRE |

FIXTURES

- AF ACCESS PANEL
BOL BOLLARD
B/S BRASS STRIP
BSN BASIN
BT BUCKET GRAB
CJ COLD WATER
CH COLD WATER
D81 DOOR
DU DUMP PILE
FHR FIRE HOSE REEL
FHY FIRE HYDRANT
FH FLOOR
HWS HOT WATER SERVICE
L31 LUMBER
O/F OVERFLOW PIPE
HWH HOT WATER HEAD
U URINAL
VP VENT PIPE
W81 WINDOW

119427
8x14

Box 3/6

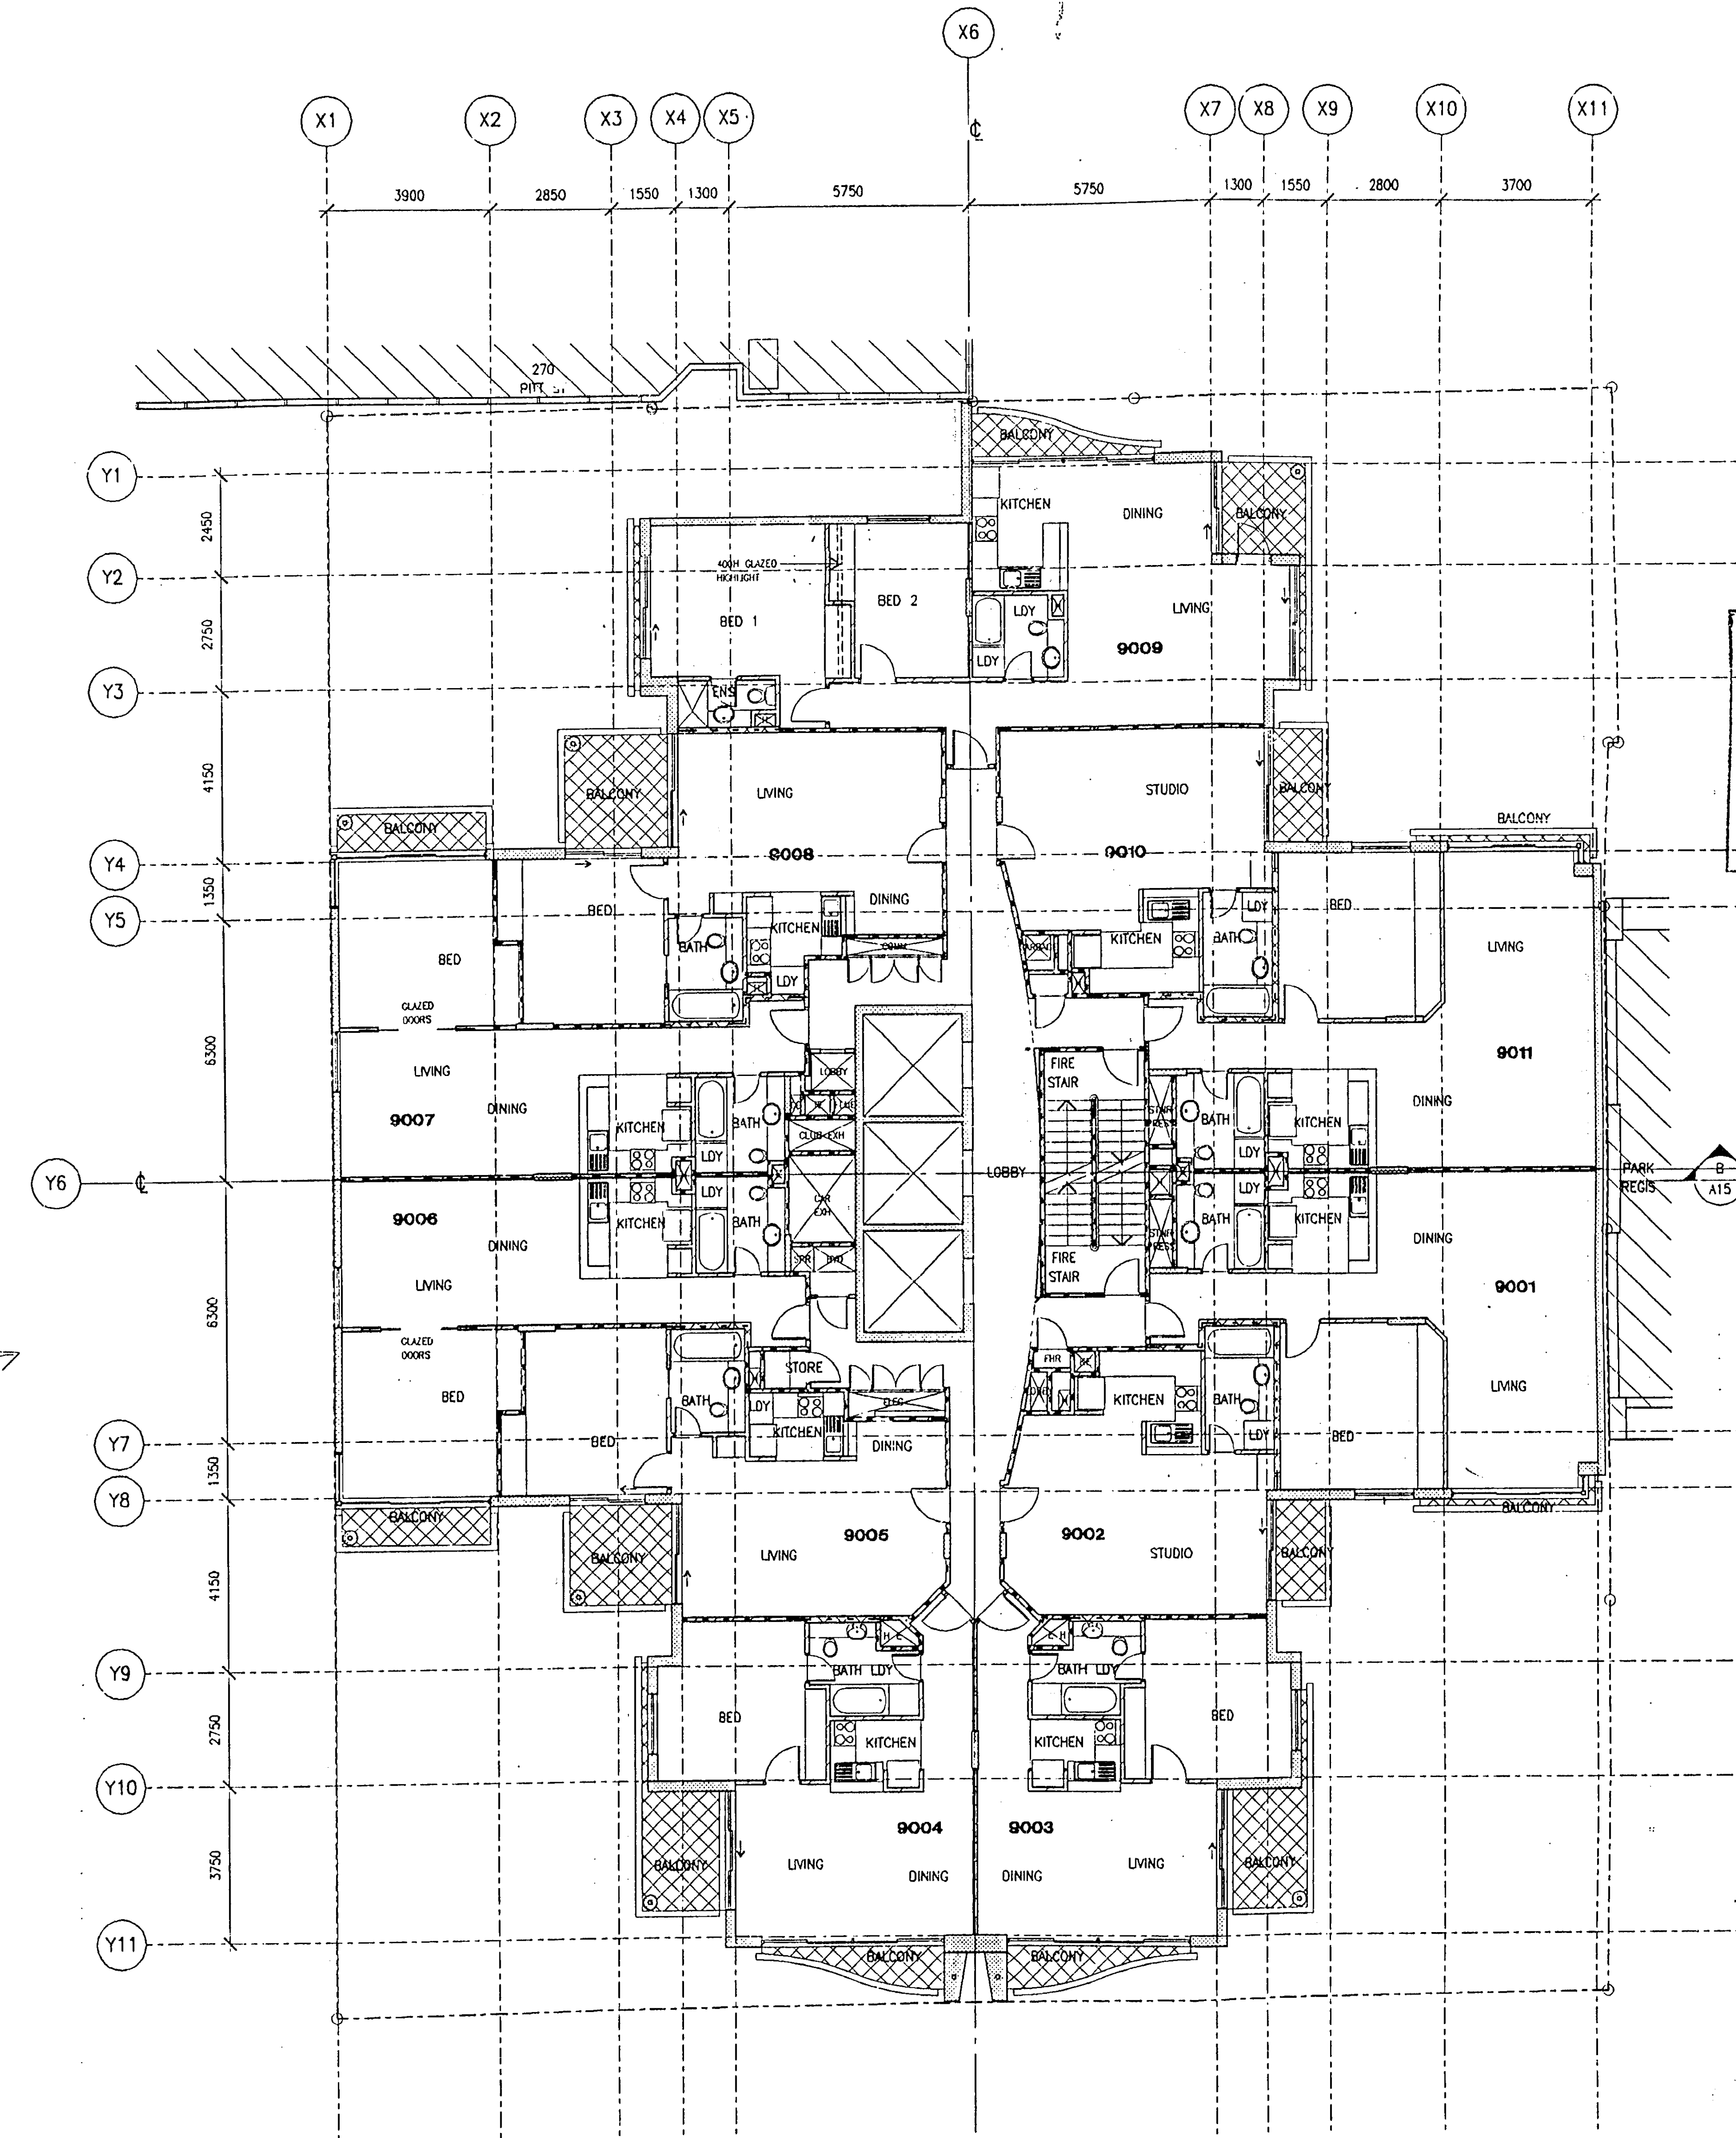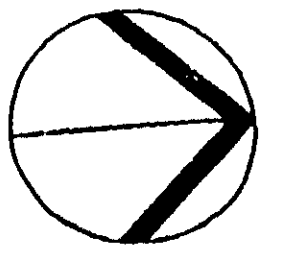

LEVEL 09 - 16

2 x STUDIO UNITS
8 x 1 BEDROOM UNITS
1 x 2 BEDROOM UNIT

Transfield Construction Pty Ltd.
A.C.N. 000 854 888
100 Arthur Street,
North Sydney N.S.W. 2060
Fax: (02) 954 4989
Telephone: (02) 929 8600



SCOTT
CARVER

SCOTT CARVER PTY LTD
4CN 002 370 854
ARCHITECTS
/ INFERIOR DESIGNERS
TOWN PLANNERS
URBAN DESIGNERS
155 PACIFIC HIGHWAY
NORTH SYDNEY NSW 2060
FACSIMILE 02) 155 0317
TELEPHONE 02) 157 1958

VICTORIA TOWER
199 CASTLEREAGH STREET,
SYDNEY

FLOOR PLANS
LEVEL 08 &
LEVELS 09-16

PLOT DATE
 10-MAR-94
 PROJECT NO.
 ISSUE
 A

DRAWN BY
RP
SCALE
1:100
DRAWING NO.
A08

Sydney City Council
Planning and Building Division

APPROVED.....-7 JUN 1994.....
Subject to compliance with the Local Government
Act 1993 and to any amendments or alterations
shown thereon.

AB
Busaw
Manager Building Surveying

	100 BRICK WALL
	100 FRR BRICK WALL
	150 BRICK WALL
	150 FRR BRICK WALL
	250 CAVITY BRICK WALL
	CONCRETE WALL

BL	BLIND
BT	BUTTON
CB	CHAFF
CONP	CONCRETE FINISHED
FR	FRS FOLDING
BR	BROWN FINISH
GR	GRAY/WHITE FINISH
GR	GRANITE (TEXTURED)
GR	GRANITE (TEXTURED) SCALED
DL	OL. OIL RESISTANT SEALER OR SPEC.
TL	TLT. TILES
WT	WATERPROOF SEALER
CE	CERAMIC TILE
PR	PAVING BLOCKS
SV	SEAL VINYL
PT	PATTERNED PATTERNS SELECTED
VT	VINYL TILE

CEILING MATERIALS & FINISHES	
AF	ACOUSTIC FILES
PT	PLASTERBOARD
SP	SET PLASTER
VB	VIBRABOND

HALL MATERIALS & FINISHES	
AD	ACCESS DOOR WALL
HL	HALL TEXTURE FINISH
BLK	BLACKWORK
BRK	BLOCKWORK
CON	CONCRETE
GFC	GLASS CLEAR FINISH
GR	GRAY GREY TINT
GL	GLAZED TILE, POLYSTROBE
GMC	GRANITE WALL, TYPE I
GTC	GRANITE TILE, TYPE I
PT	PREFINISHED PANEL, FINISH
PG	PREFINISHED PANEL, CLADDING

[illegible]

119427
8x14

Box 3/6

2 x STUDIO UNITS
8 x 1 BEDROOM UNITS
1 x 2 BEDROOM UNIT

2 x STUDIO UNITS
8 x 1 BEDROOM UNITS
1 x 2 BEDROOM UNIT

IMMER (No. 145) Pty Ltd.
A.C.N. 002 817 781
5-9 Harbourview crescent
Wilsons Point N.S.W. 2061
Fax: (02) 929 5783
Telephone: (02) 929 4422

Fransfield Construction Pty Ltd.
A.C.N. 000 854 888
100 Arthur Street,
North Sydney N.S.W. 2060
Fax: (02) 954 4989
Telephone: (02) 929 8600




ARCHITECTS
INTERIOR DESIGNERS
TOWN PLANNERS
URBAN DESIGNERS
255 PACIFIC HIGHWAY
NORTH STONEY NSW 2060
FACSIMILE 02) 355 0317
TELEPHONE 02) 357 7995

VICTORIA TOWER
199 CASTLEREAGH STREET,
SYDNEY

FLOOR PLANS
LEVEL 08 &
LEVELS 09-16

PROJECT NO.	SCALE
10-MAR-94	1:100
ISSUE	DRAWING NO.
A	108

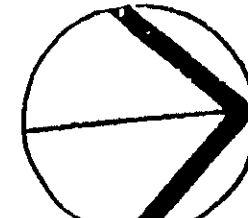

A1

A12

A13

A4

A15

MICROSYSTEMS

96826111

A 5

A4

A13


A 2

A1

Sydney City Council
 Planning and Building Division
 - 7 JUN 1994
 APPROVED
 Subject to compliance with the Local Government
 Act 1993 and to any amendments or alterations
 shown thereon.
 Manager Building Surveying


- LEGEND**
- 100 BRICK WALL
 - 100 FRR BRICK WALL
 - 150 BRICK WALL
 - 150 FRR BRICK WALL
 - 250 CAVITY BRICK WALL
 - CONCRETE WALL

- FLOOR MATERIALS & FINISHES**
- BTM BITUMEN
 - CONV CONCRETE FINISHED
 - PS POLISHED
 - BR BRICK FINISH
 - EP EPoxy/SEALER
 - GR GRASS
 - OL OIL RESISTANT SEALER AS SPEC.
 - SI STEEL TIRAIL
 - MP WATERPROOF SEALER
 - CT CERAMIC TILE
 - PR PRIVING SELECTED
 - SV SHEET VINYL
 - TER TERRAZZO PATTERED PRIVING
 - VT VINYL TILE
- CEILING MATERIALS & FINISHES**
- AT ACUSTIC TILES
 - PS PLASTERBOARD
 - SP SET PLASTER
 - VB VILLBOARD
- WALL MATERIALS & FINISHES**
- RO ACCESS DOOR WALL
 - ATF APPLIED TEXTURE FINISH
 - BLK BLOCKWORK
 - BRK BRICKWORK
 - CON CONCRETE
 - CEC GLASS CLEAR FLORIM
 - GGT GLASS GRYT TINT
 - GWB GLAZED METAL BALUSTRADE
 - GTI GRANITE MALL TYPE 1
 - PC1 PREFRST CONCRETE PANEL FINISH 1
 - PNC PREFRST CONCRETE PANEL FINISH 2
 - PML PREFRST METAL CLADDING
- FIXTURES**
- AP ACCESS PANEL
 - BSL BOLLARD
 - B/S BARS STOP
 - BSIN BRUSH
 - BT BUTT
 - CJ CONTROL JOINT
 - CU COLD WATER
 - DO1 DOOR
 - OP OPERATIVE
 - FHR FIRE HURD
 - FR FIRE HURD
 - FL FLOOR LIGHT
 - HAS HOT WATER SERVICE
 - LD LOUVER
 - OV OVERLAP PIPE
 - RWH ROOF WATER HEAD
 - U URINAL
 - VP VENT PIPE
 - WID WINDOW

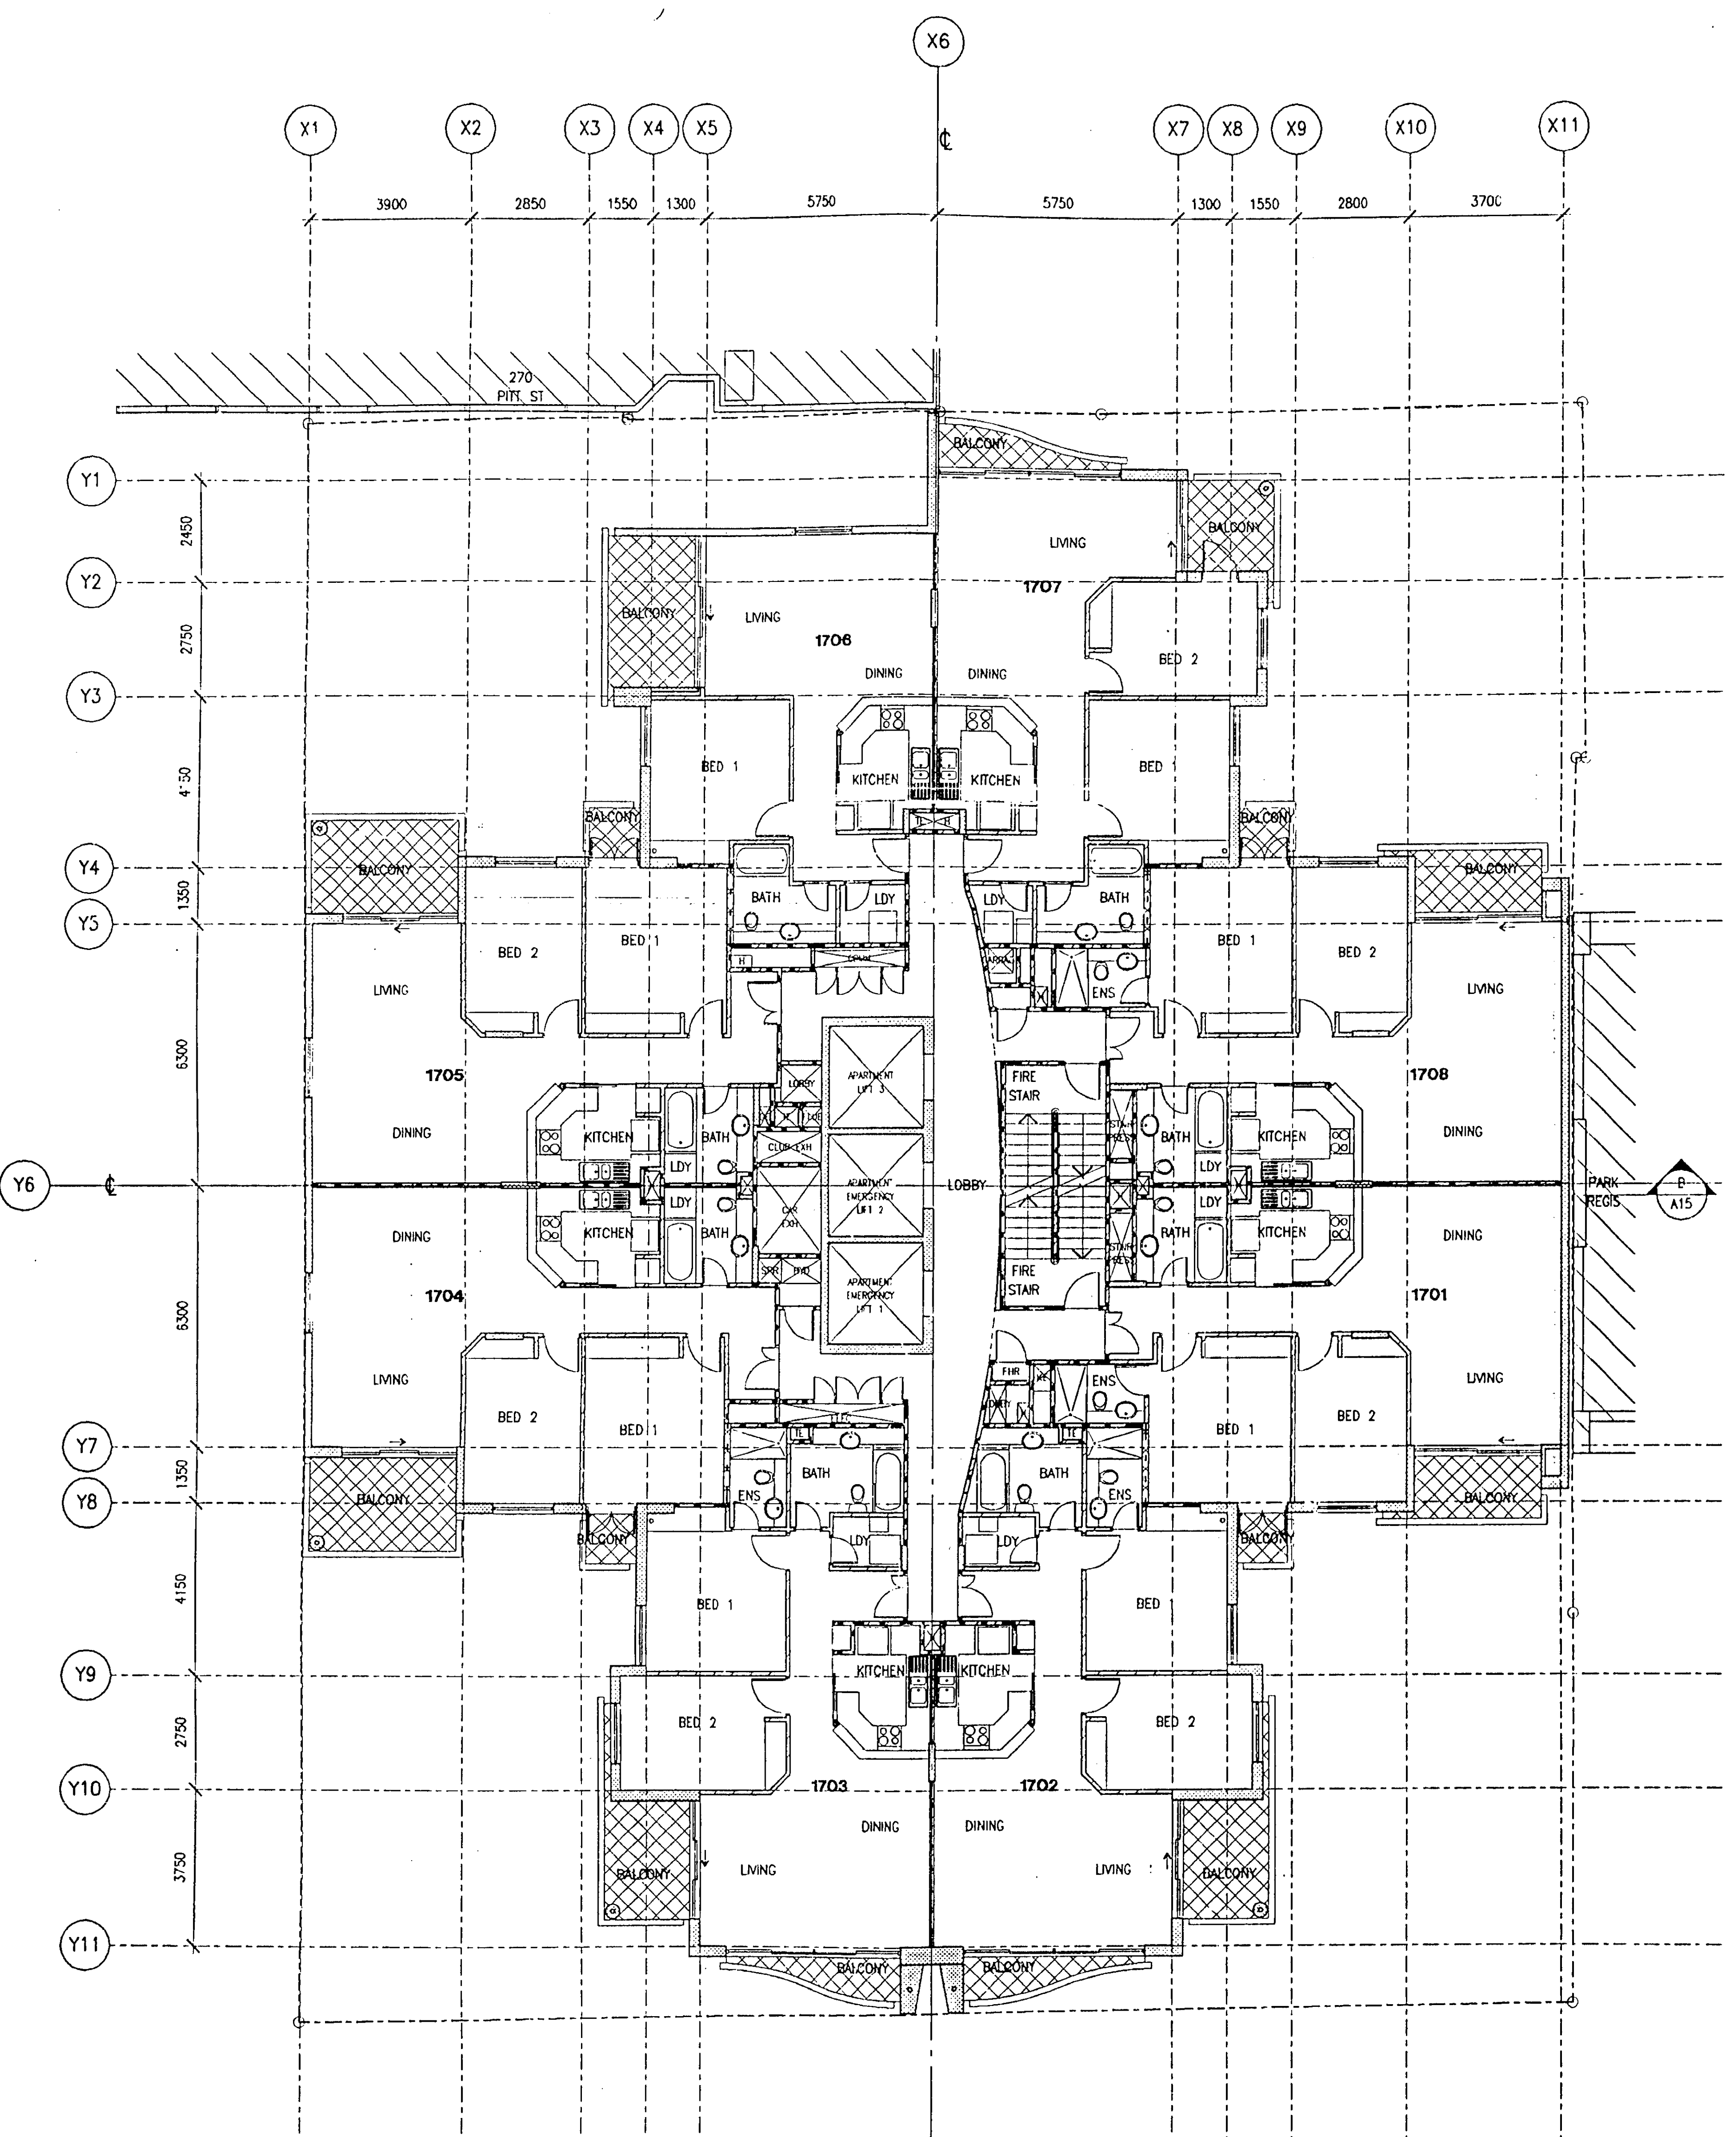

LEVELS 17-24 & 28,29

4 x 2 BEDROOM UNITS + ENS
 3 x 2 BEDROOM UNITS
 1 x 1 BEDROOM UNITS

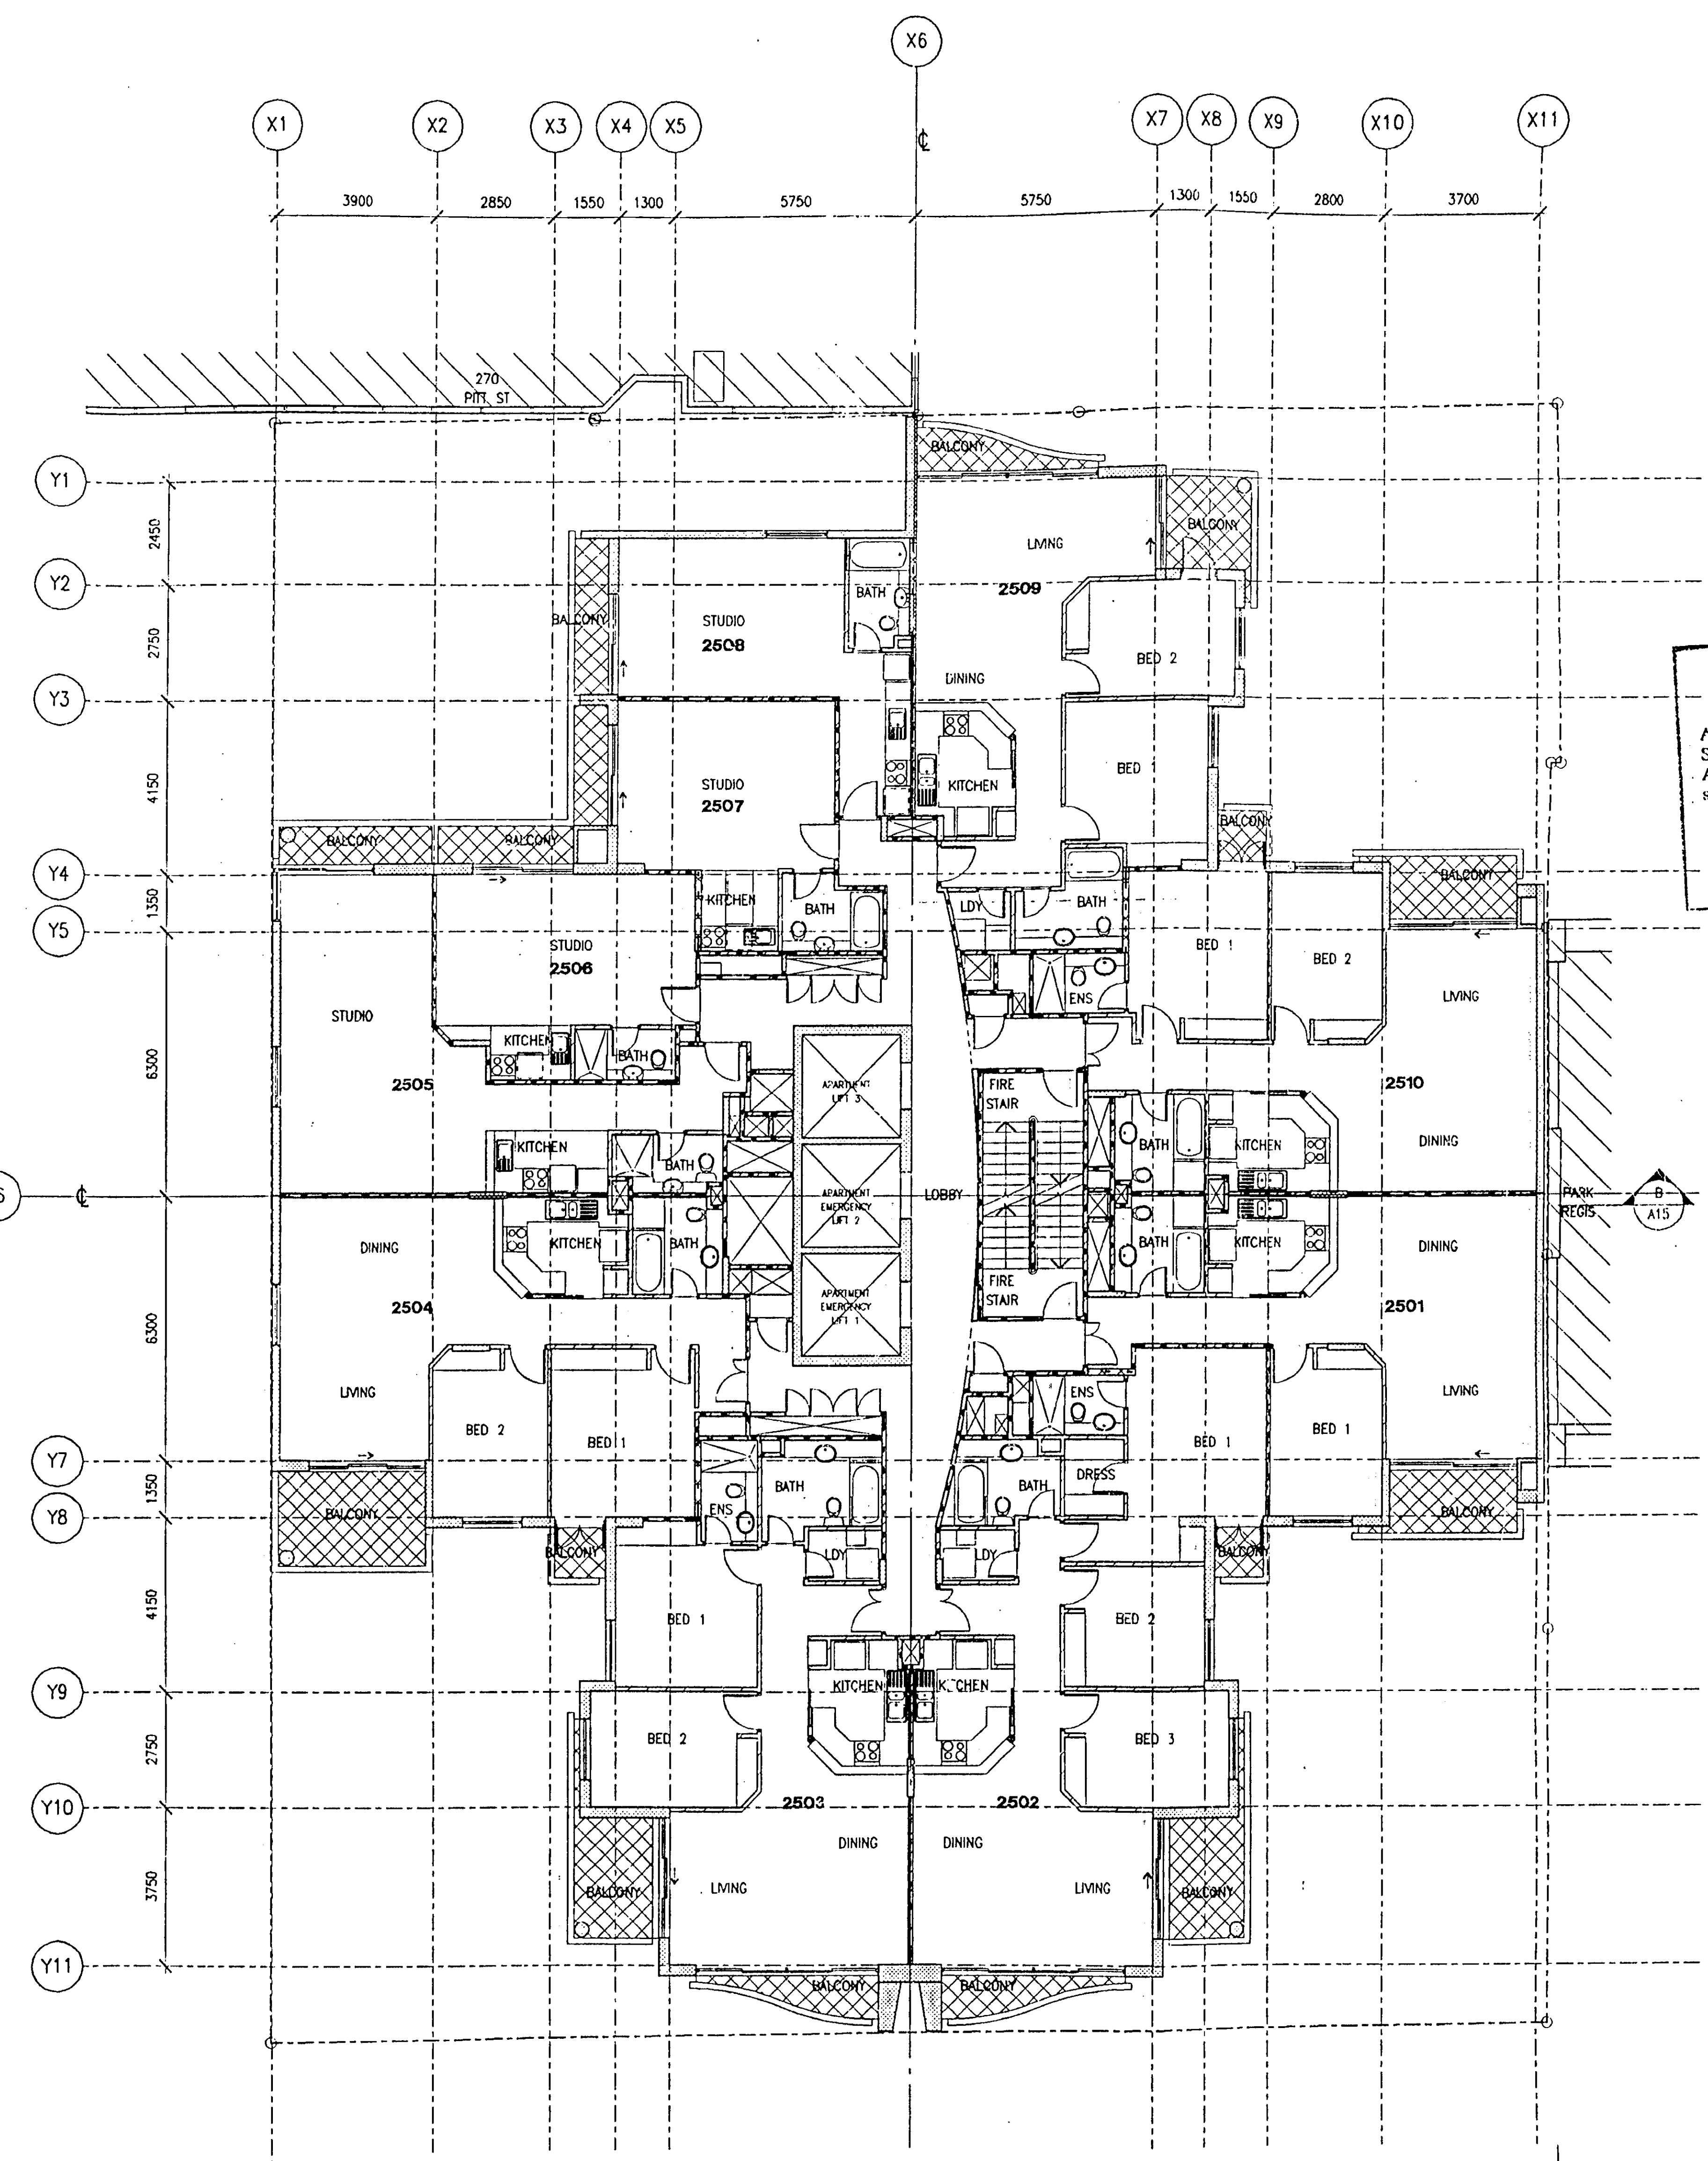

LEVELS 25-27

4 x STUDIO UNITS
 4 x 2 BEDROOM UNITS + ENS
 2 x 2 BEDROOM UNITS

LEVELS 30-32

1 x 3 BEDROOM UNITS + ENS
 2 x 2 BEDROOM UNITS + ENS
 3 x 2 BEDROOM UNITS
 2 x 1 BEDROOM UNITS

B	WALL AMENDED AT GRID Y2	PLM
A	SECTION 4 & REINF. NOTED Δ AMENDED	PLM
ISSUE	AMENDMENT	BY

COPYRIGHT: THIS DESIGN AND PLANS ARE
TO BE USED OR REPRODUCED WHOLLY OR
WITHOUT WRITTEN PERMISSION OF MPN GROUP

MPN GROUP PTY LTD
CONSULTING ENGINEERS - A.C.N. 001568878
5 HARBOURVIEW CR., MILSONS POINT 2061
N.S.W. AUSTRALIA - TEL (02) 929 7144

ARCHITECT:
SCOTT CARVER PTY LTD PHONE (02) 9


VICTORIA TOWER
199 CASTLEREAGH STREET
SYDNEY.
FOR TRANSFIELD CONSTRUCTION PTY
WALL ELEVATIONS (TW1)
SHEET 3

DESIGN: D.H.	DRAWN: D.A.S.	SCALE: A
CHKD: D.L.H.	NO IN SET	MPN JOB
APPRD: <i>Leung</i>		7008
DATE: 6/6/94		


100% 90% 80% 70% 60% 50% 40% 30% 20% 10% 0%

NOTES :


1. CONCRETE STRENGTH $f'_c = 50$ MPa, 10mm AGGREGATE MAY BE USED.
2. USE 50 MPa CONCRETE IN SLABS ADJACENT TO TRANSFER WALL. REFER TO RELEVANT PLANS FOR EXTENT.
3. COVER TO REINFORCEMENT TO BE 30mm U.N.
4. LAP REINFORCEMENT 30 BAR DIA. U.N.
5. VERTICAL BARS TO BE PLACED ON INSIDE LAYERS U.N., E/F DENOTES EACH FACE.
6. @ DENOTES VERTICAL BARS WITH R10 COLUMN TIES. REFER TO TYPICAL TIE DETAIL.
7. REFER TO DWG NO'S 700877 & 8 FOR COLUMN AND WALL TRANSITION DETAILS.
8. @ DENOTES TOR BAR TRANSITION BARS. REFER TO RELEVANT TRANSITION DETAILS.
9. FLOOR PLANS, STAIR DECK, & COLUMN TRANSITIONS FOR DETAILS.

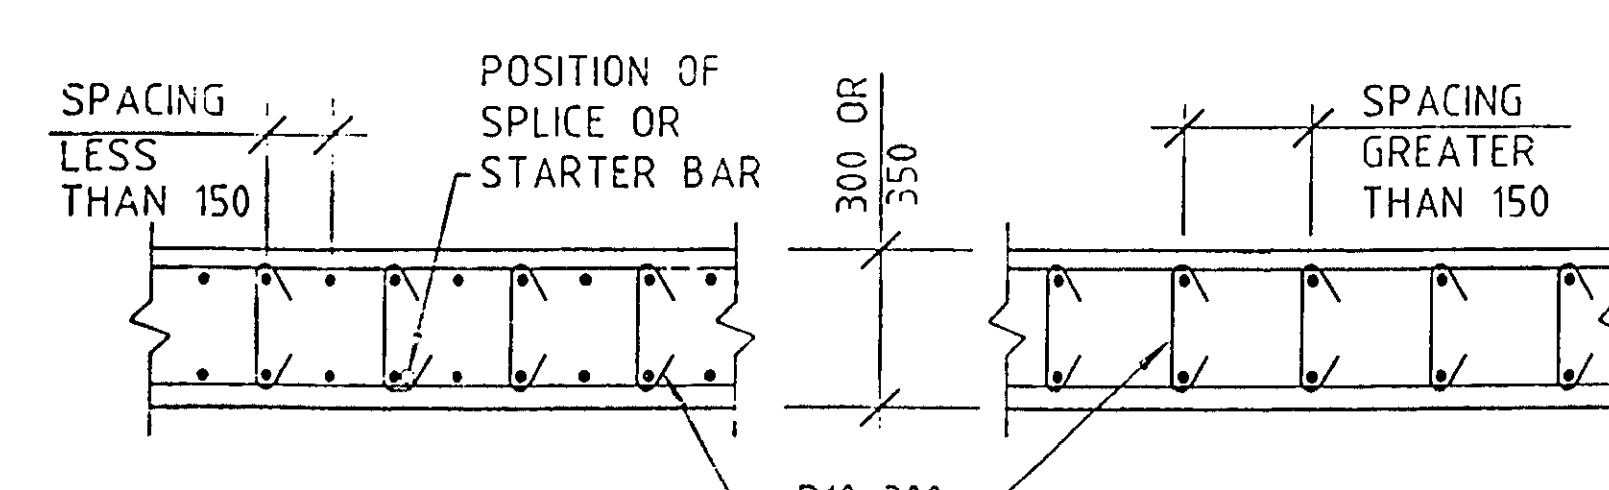


TYPICAL COLUMN TIE DETAILS (PLAN VIEW)
SCALE - 1 : 20

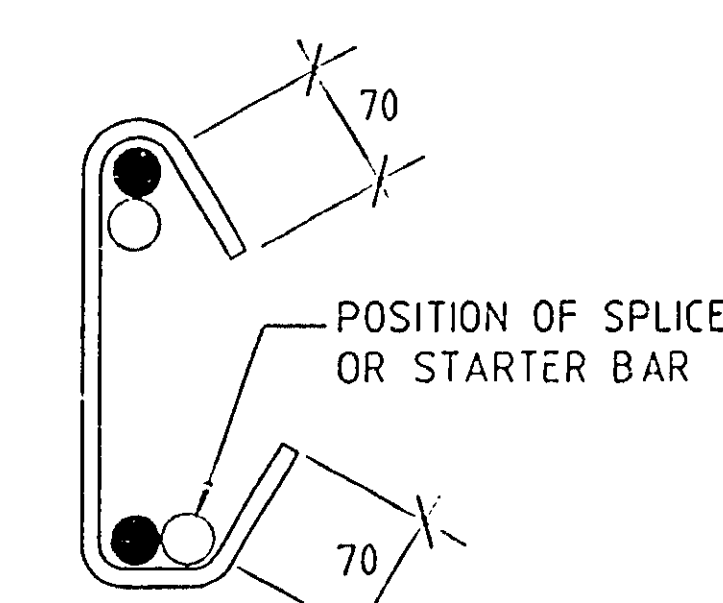


TYPICAL TIE DETAIL
SCALE - 1 : 5

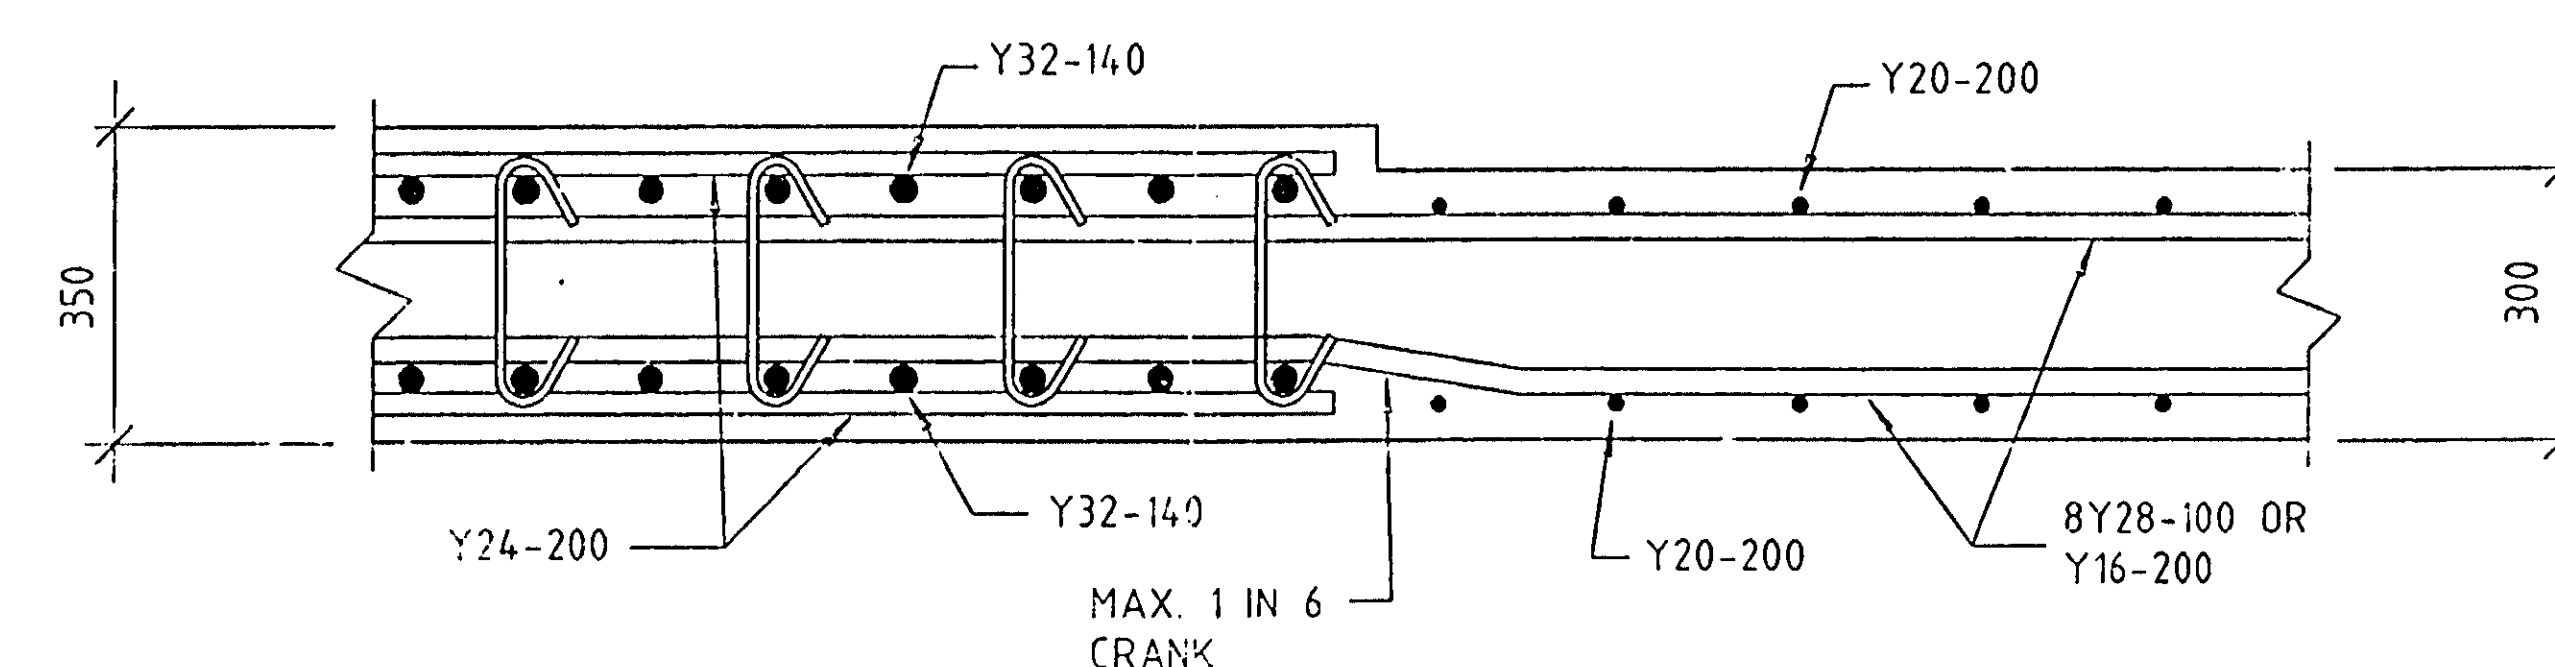


① SCALE - 1 : 10

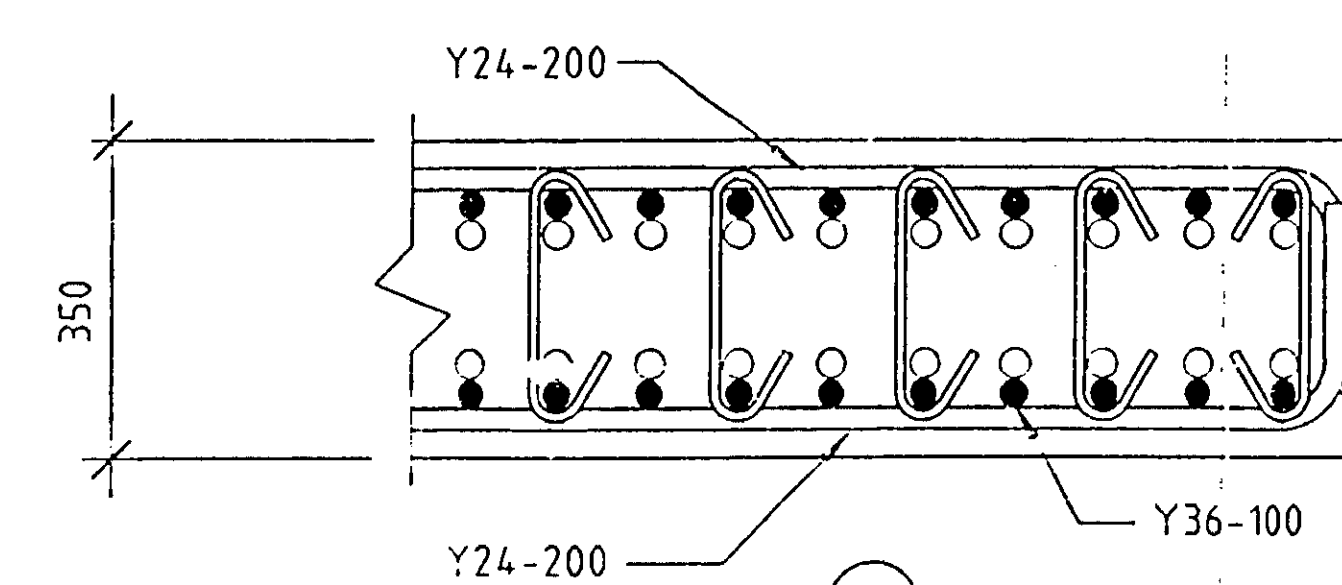

② SCALE - 1 : 10

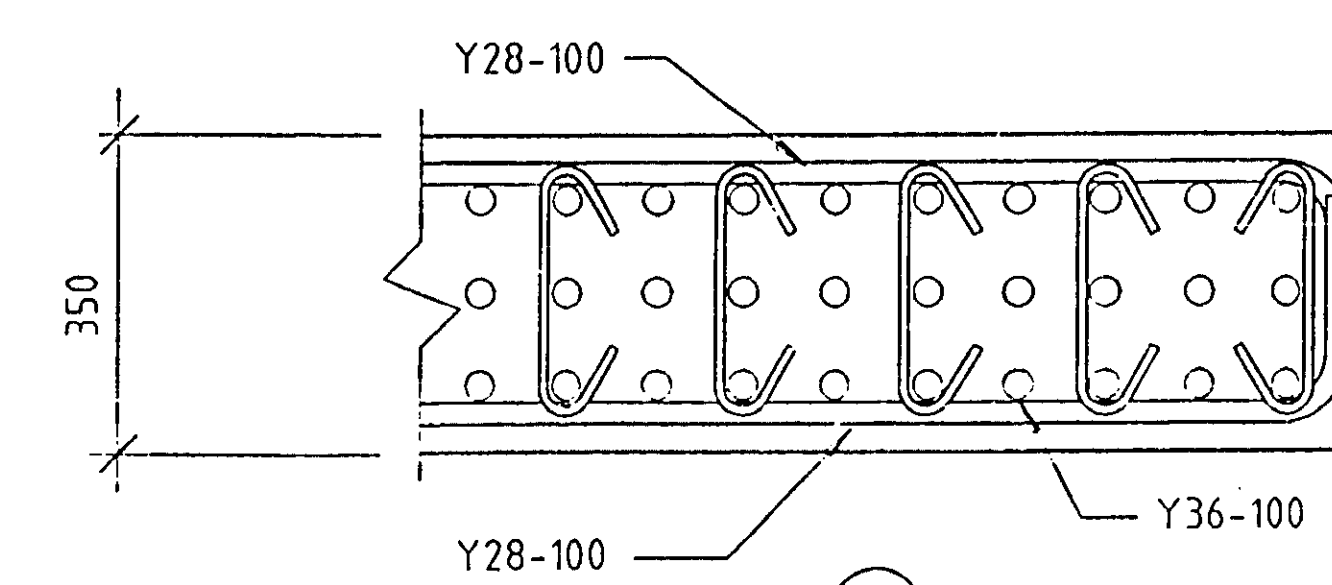

③ SCALE - 1 : 10

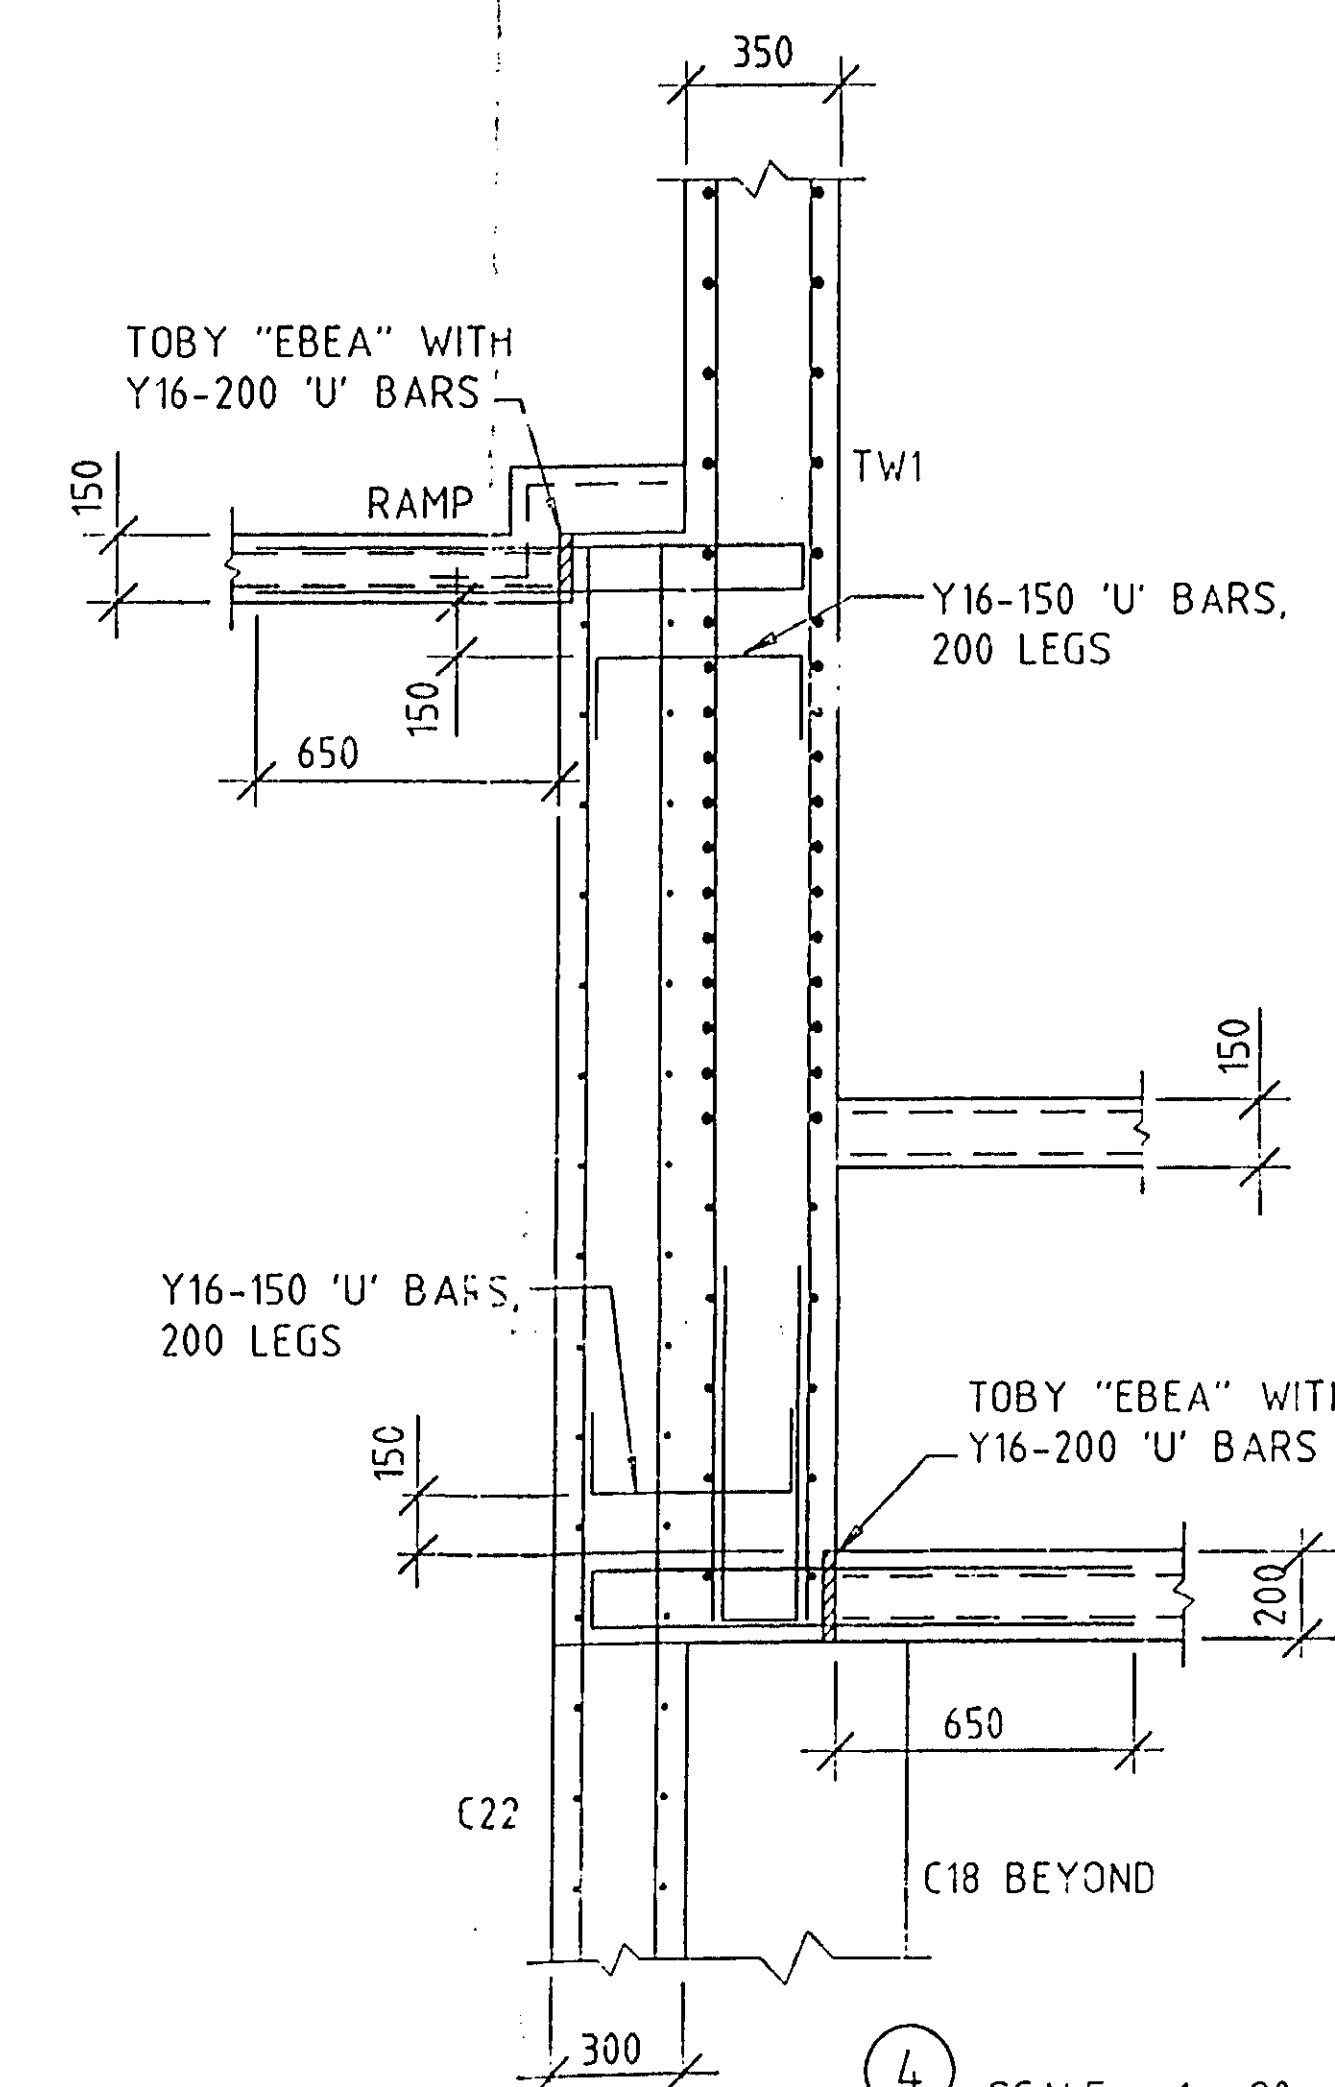

④ SCALE - 1 : 20

NOTES:

- 1 REFER TO DRAWING No. 1 FOR GENERAL CONSTRUCTION NOTES.
- 2 REFER TO DRAWING No. 16 FOR ALL PRESTRESSING NOTES.
- 3 REFER TO DRAWING No. 16 FOR PRESTRESSING DETAILS.
- 4 ON PLAN DENOTES LIVE END ANCHORAGE.
- 5 ON PLAN DENOTES DEAD END ANCHORAGE.
- 6 CONCRETE STRENGTH REFER DWG No. 16 (32MPa MIN).
- 7 THE STRUCTURAL ELEMENTS SHOWN ON THIS DWG. HAVE BEEN DESIGNED FOR THE FOLLOWING SUPERIMPOSED LOADS:
DEAD LOAD: 10 kPa BALCONY FINISHES
LIVE LOAD: 3.0 kPa PARKING, RAMPS
4.0 kPa STAIRS, BALCONY
5.0 kPa STORE
- 8 CABLES ARE SHOWN DIAGRAMMATICALLY ON PLAN. USE FIGURED DIMENSIONS ONLY WHEN SETTING OUT CABLES. PROVIDE CABLE SUPPORTS AT 1000 MAX CENTRES.
- 9 CABLE ORIGINATES ARE GIVEN FROM UNDERSIDE OF SLAB TO CENTRELINE AT ANCHORAGES AND TO UNDERSIDE OF DUCT ALONG CABLE.
- 10 WHERE CABLES ARE TO BE STRESSED FROM BOTH ENDS TWO FIGURES ARE TO BE SUBMITTED BY THE CONTRACTOR. THE FIRST FIGURE TO BE GIVEN IS THE FIELD EXTENSION FOR THE FIRST END STRESSED. THE SECOND FIGURE TO BE GIVEN IS THE FIELD EXTENSION FOR THE SECOND END STRESSED.
- 11 FIRE RESISTANCE RATING AS DETAILED. 2 HOURS

ELEMENT	CABLE No.	No. OF STRANDS	APPROX. LENGTH	JACKING FORCE KN. PER STRAND	CALCULATED EXTENSION
SLAB	1	5	29800	156	
	2	4	2700		
	3 TO 5	4	29800		
	6 TO 8	4	27700		
	9,10	4	29800		
	11	4	11500		
	12	4	12000		
	13	4	8200		
	14	4	12000		
	15, 16	4	11500		
	17	4	17000		
	18	4	20700		
	19	4	15100		
	20	4	15100		
SLAB BAND	21	4	20700		
	22	4	20700		
	23	4	20700		
	24 TO 26	4	17000		
	27 TO 29	4	12000		
	30	4	11200		
	31,32	5	17500		
	33	4	13000		
	34 TO 37	5	29800	156	
	38 TO 41	5	7800		
	42,43	5	7800		
	44 TO 46	4	29800		
	47,48,51	5	14400		
	48,50	5	11700		
	52,55	5	17400		
	53,54	5	12300		
	56,59	5	17500		
	57,58	5	12400		
	60,62	5	12800		
	61,63	5	13800		

NOTE: WHERE CABLES ARE SHOWN DEFLECTED HORIZONTALLY, INDIVIDUAL STRANDS ARE TO BE STRESSED PROGRESSIVELY FROM THE INSIDE OF THE DEFLECTED SHAPE.


NOTE: DENOTES SIZES SELECTED BY OTHER THAN STRUCTURAL CONSIDERATION.

REFER DWG No. 7008/16 & 17 FOR TYPICAL ANCHORAGE REINF. DETAILS.

LW9. REFER TO DWG No. 7008/10 FOR DETAILS.

A	GENERALLY AMENDED	BY DATE
ISSUE	AMENDMENT	BY DATE
COPYRIGHT: THIS DESIGN AND PLANS ARE NOT TO BE USED OR REPRODUCED WHOLLY OR IN PART WITHOUT WRITTEN PERMISSION OF MPN GROUP PTY LTD.		
MPN GROUP PTY LTD		
CONSULTING ENGINEERS - A.C.N. 001688878		
5 HARBOURVIEW CR., HILSONS POINT 2061		
N.S.W. AUSTRALIA - TEL. (02) 929 7144		
ARCHITECT:		
SCOTT CARVER PTY LTD PHONE (02) 957 3788		
VICTORIA TOWER		
199 CASTLEREAGH STREET		
SYDNEY		
FOR TRANSFIELD CONSTRUCTION PTY LTD		
LEVEL 1		
STRESSING PLAN		
DESIGN: D.H.	DRAWN: D.A.S.	SCALES: 1:100, 2:0
CHKD: D.H.	IN SET: MPN JOB	DWG No
APPRD: [Signature]	7008	28A
DATE: 30/5/94		

CERTIFIED DRAWING
received by
SYDNEY CITY COUNCIL
Certificate No. 1017
Date of Certification 30/5/94







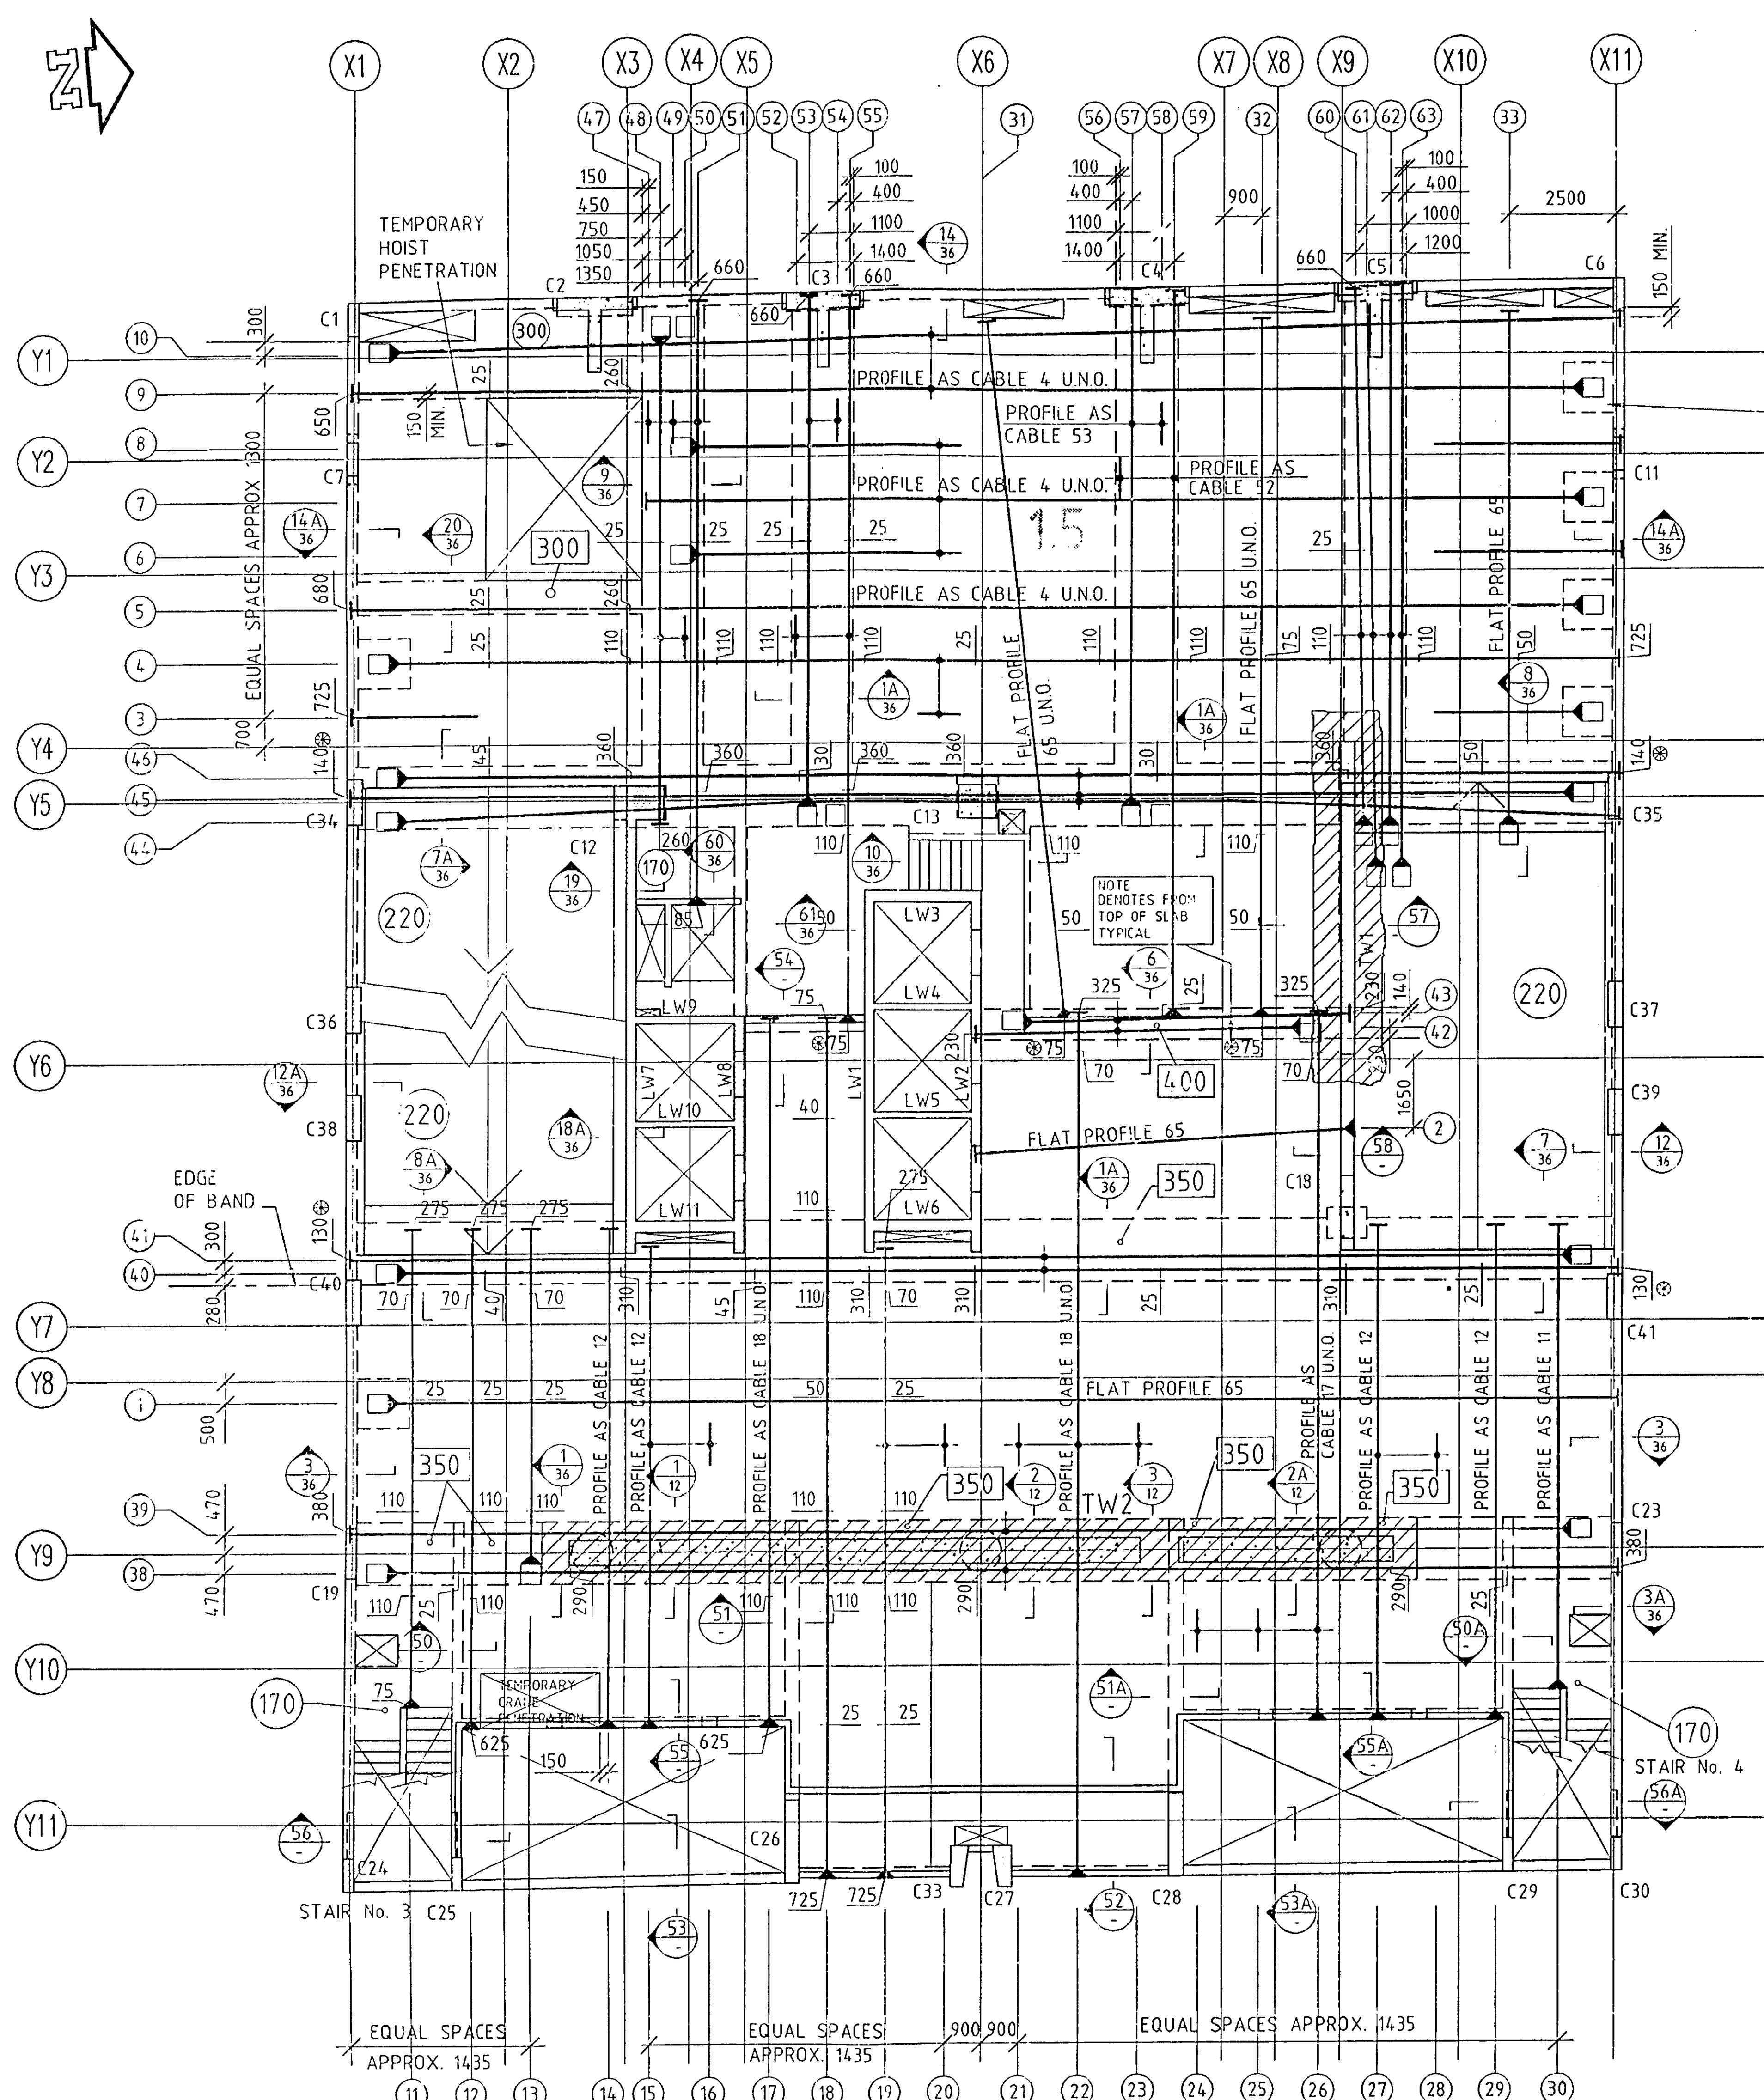


STRESSING PLAN
PLAN ON CARPARK LEVEL 1.0 AND 1.5 : SLAB 150 THICK U.N.O.
SLAB BANDS 400 THICK U.N.O.

NOTE : REFER TO DWG No. 7008/29 FOR REINFORCEMENT PLANS

NOTE : FORMWORK TO COLUMNS AND WALLS ON BOUNDARIES TO BE DESIGNED SUCH THAT NO EXCESSIVE PRESSURE IS EXERTED ON ADJACENT BUILDING WALLS.


DENOTES 50 MPa CONCRETE

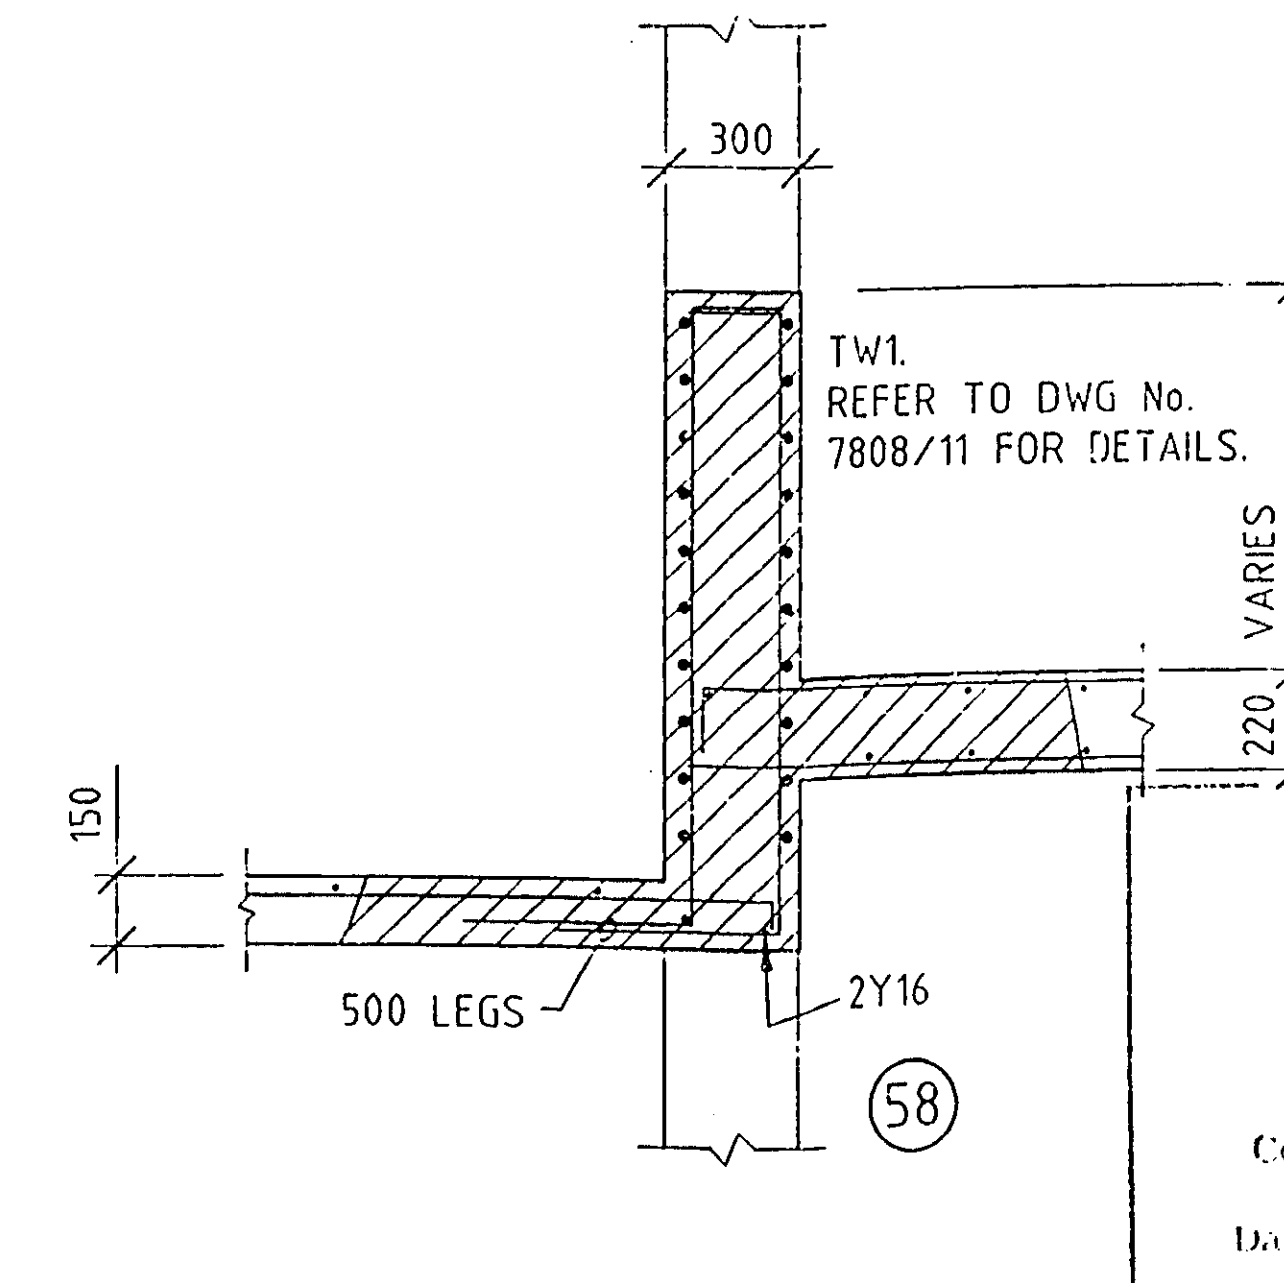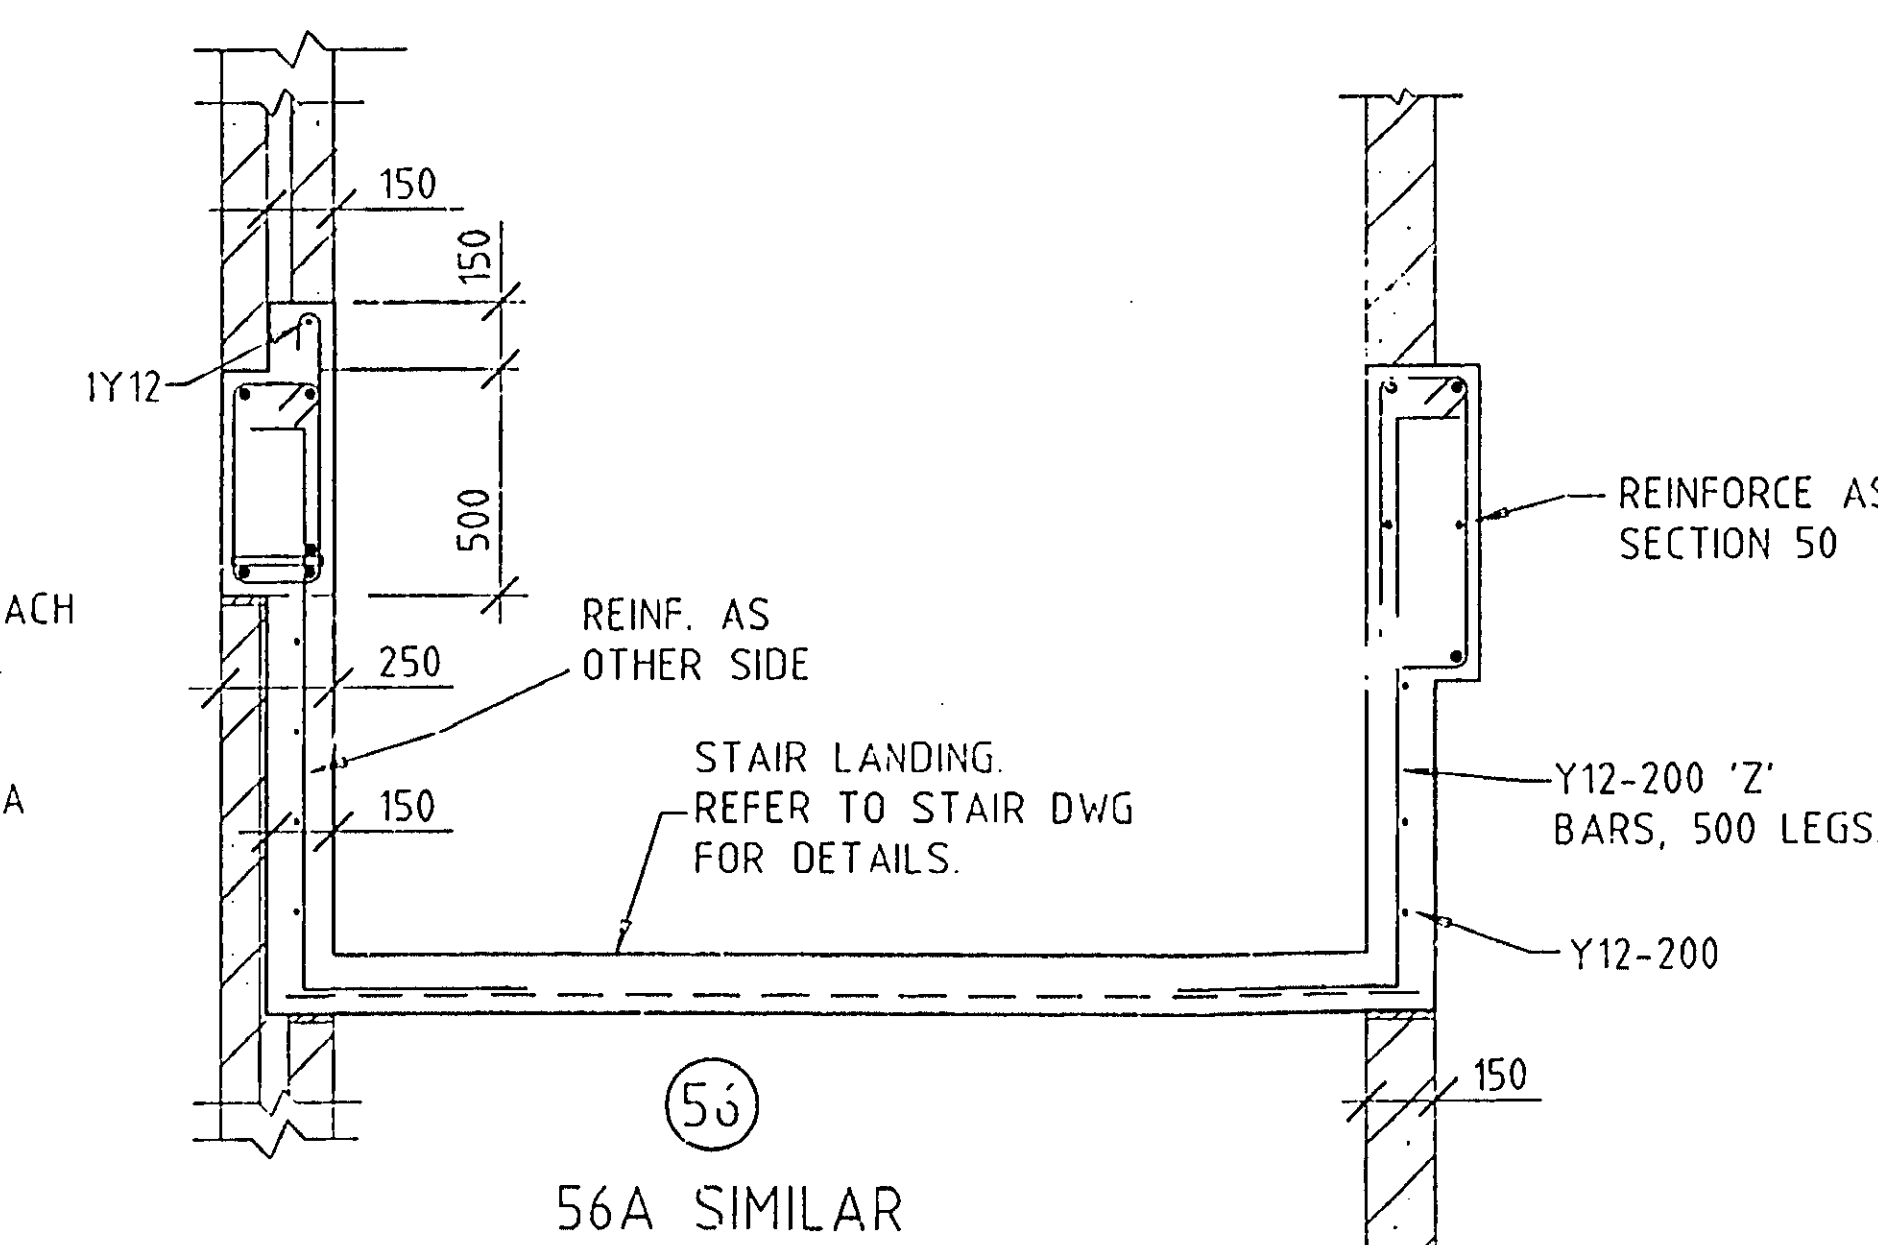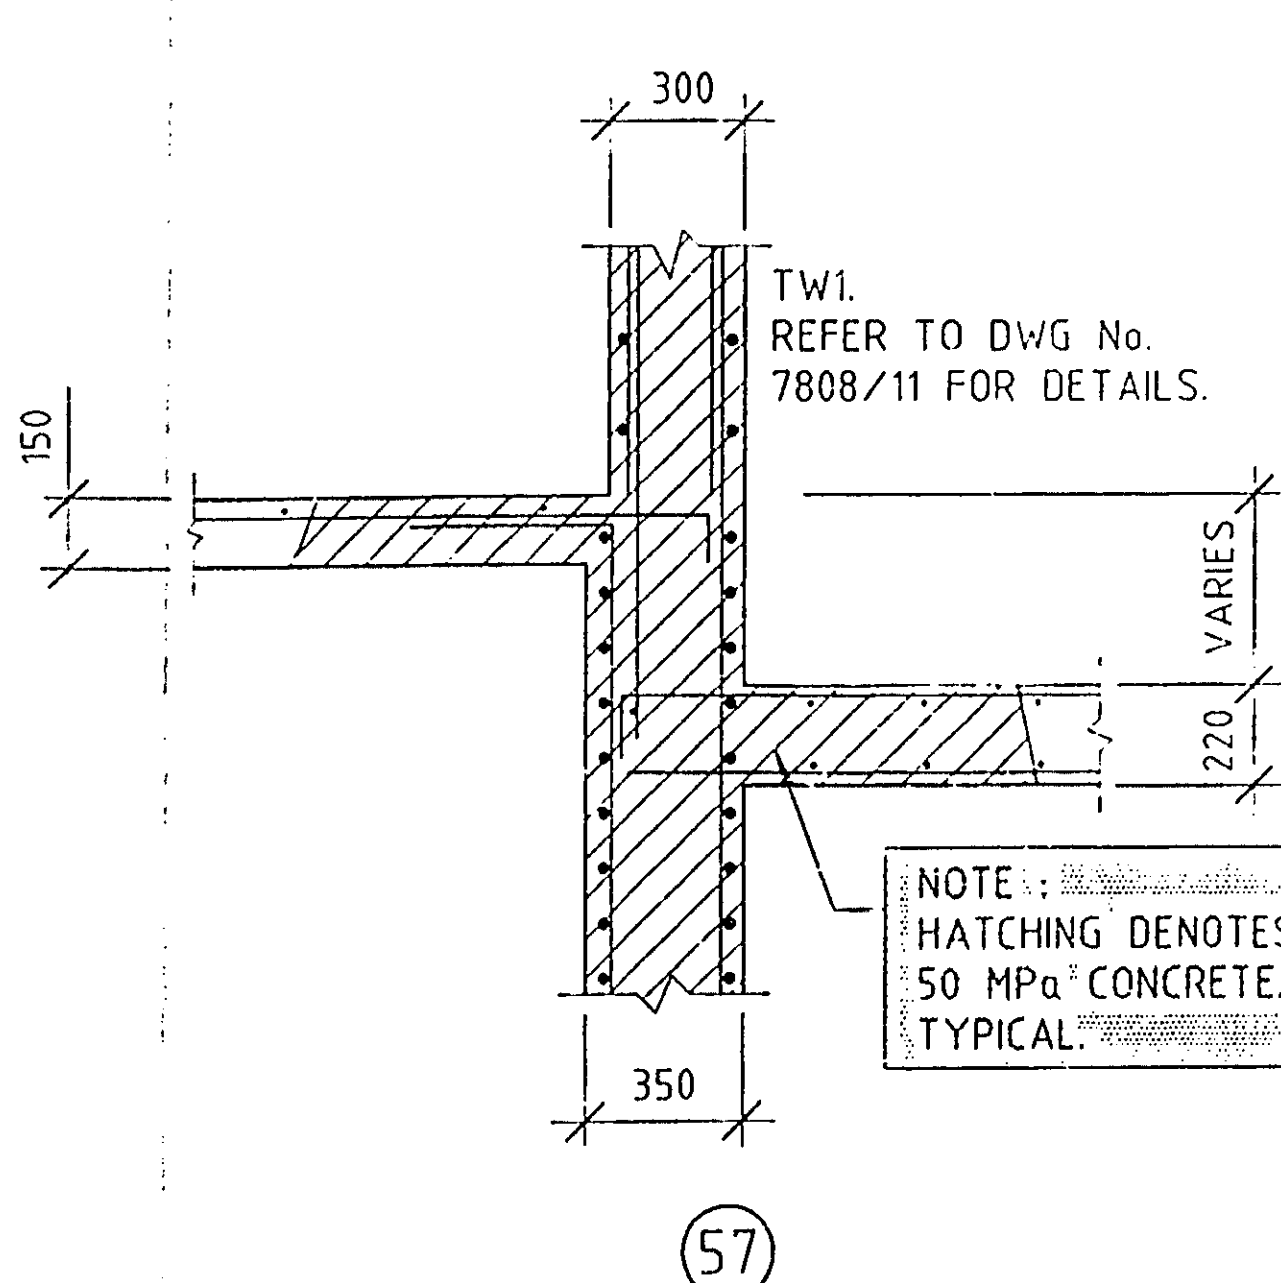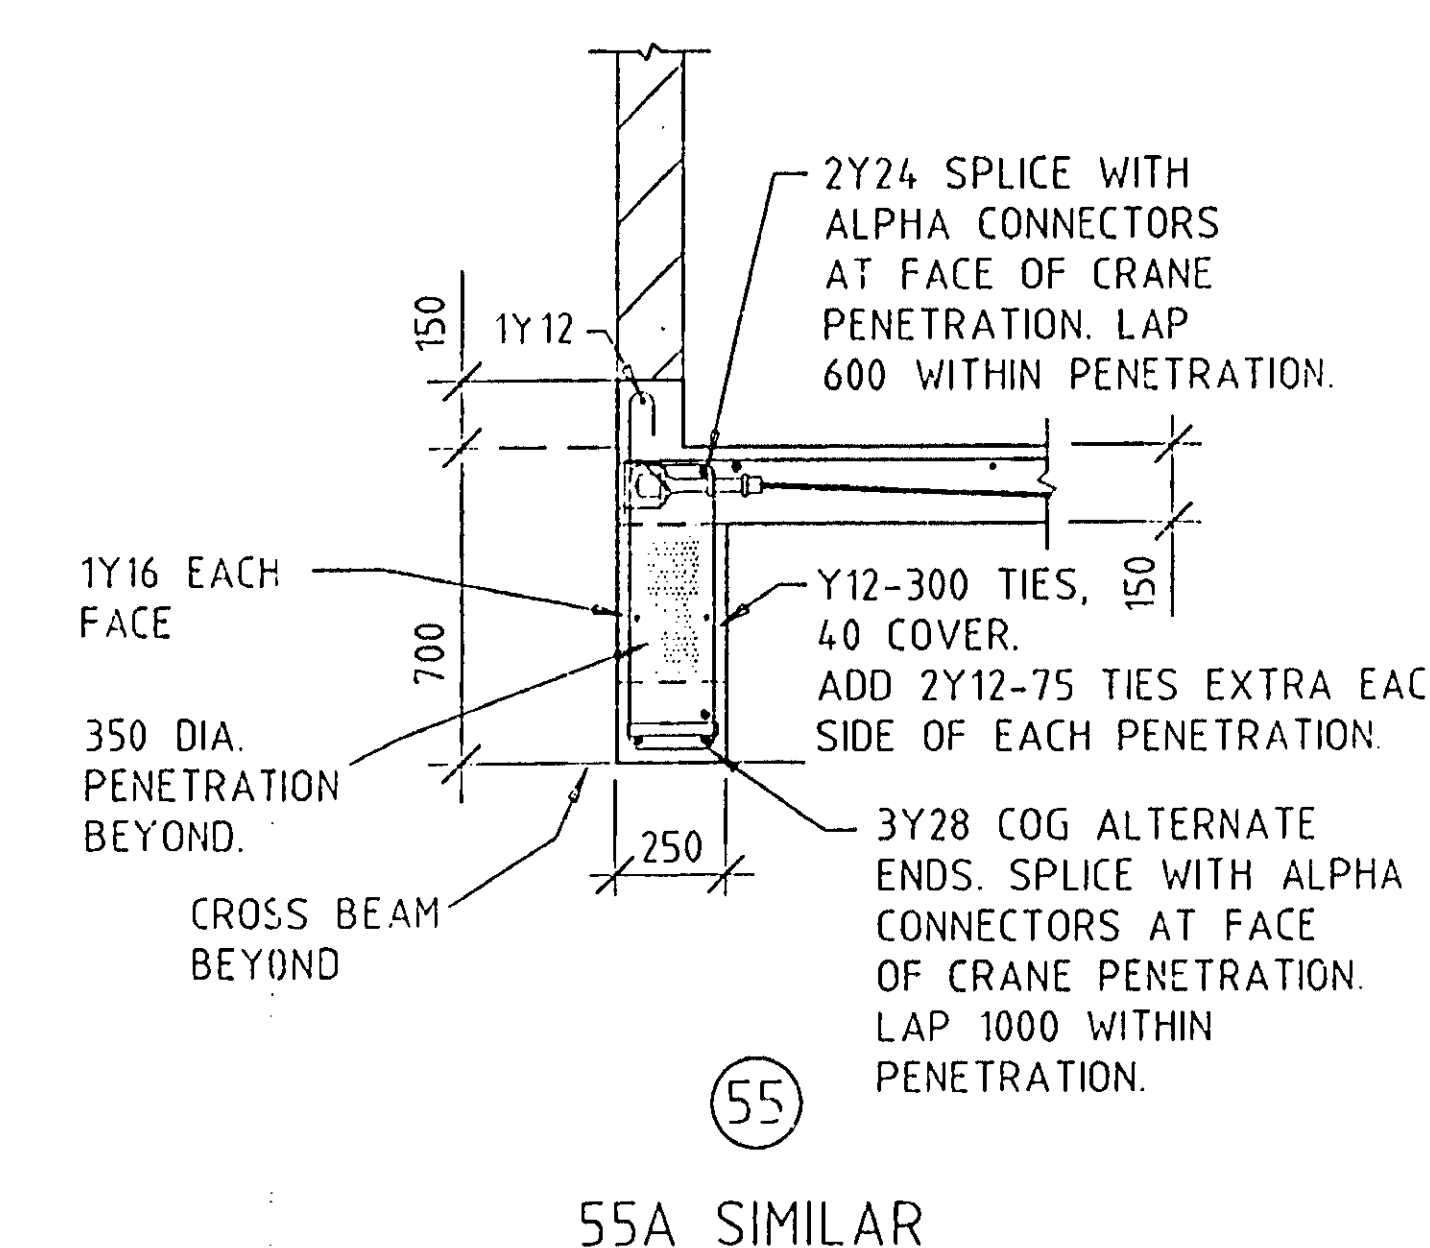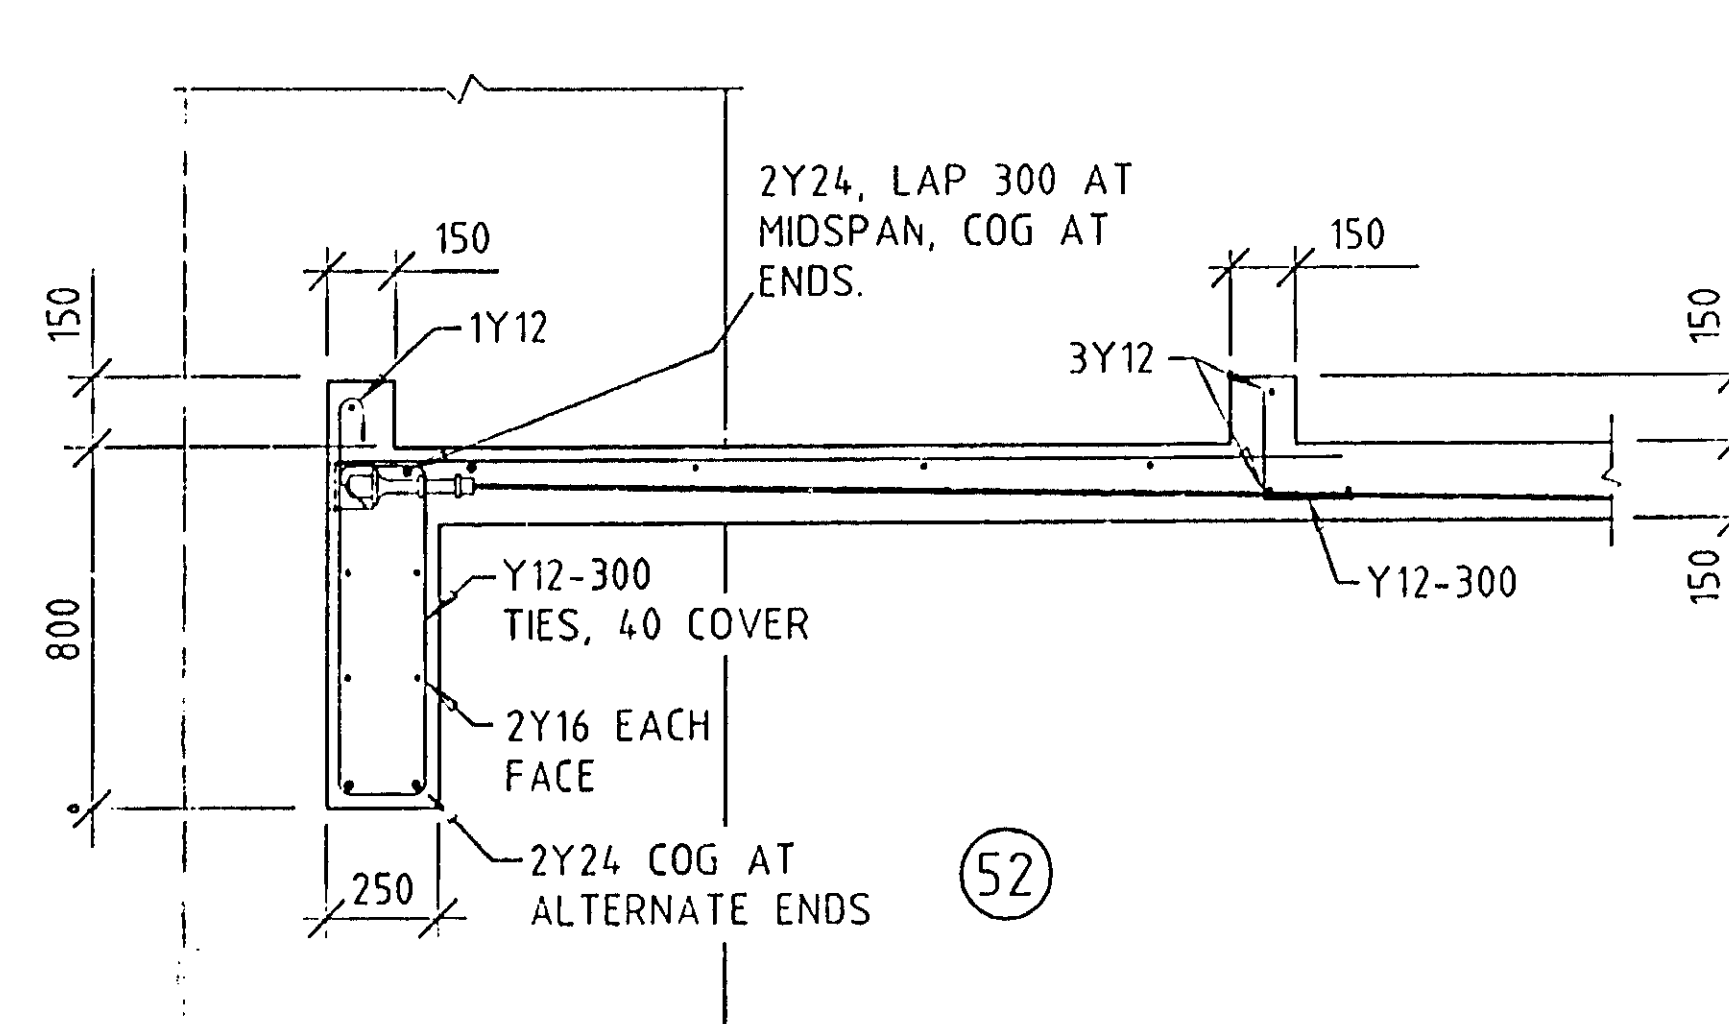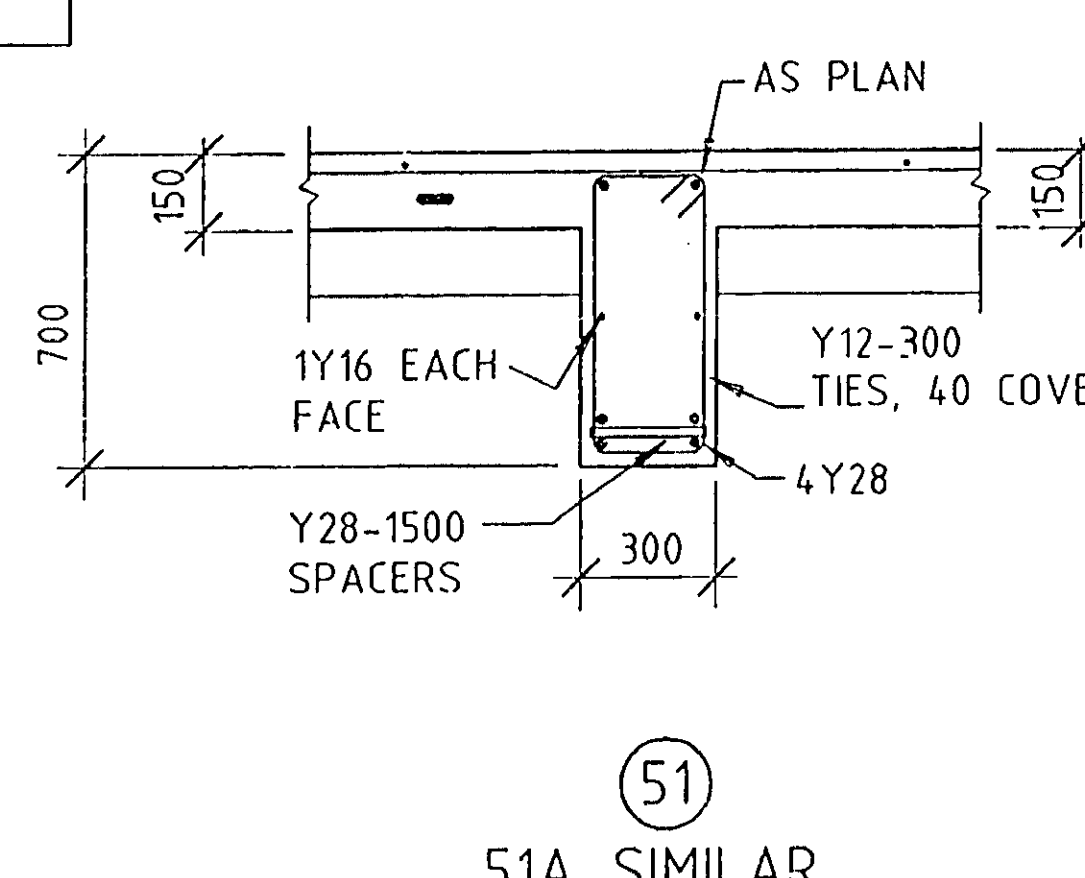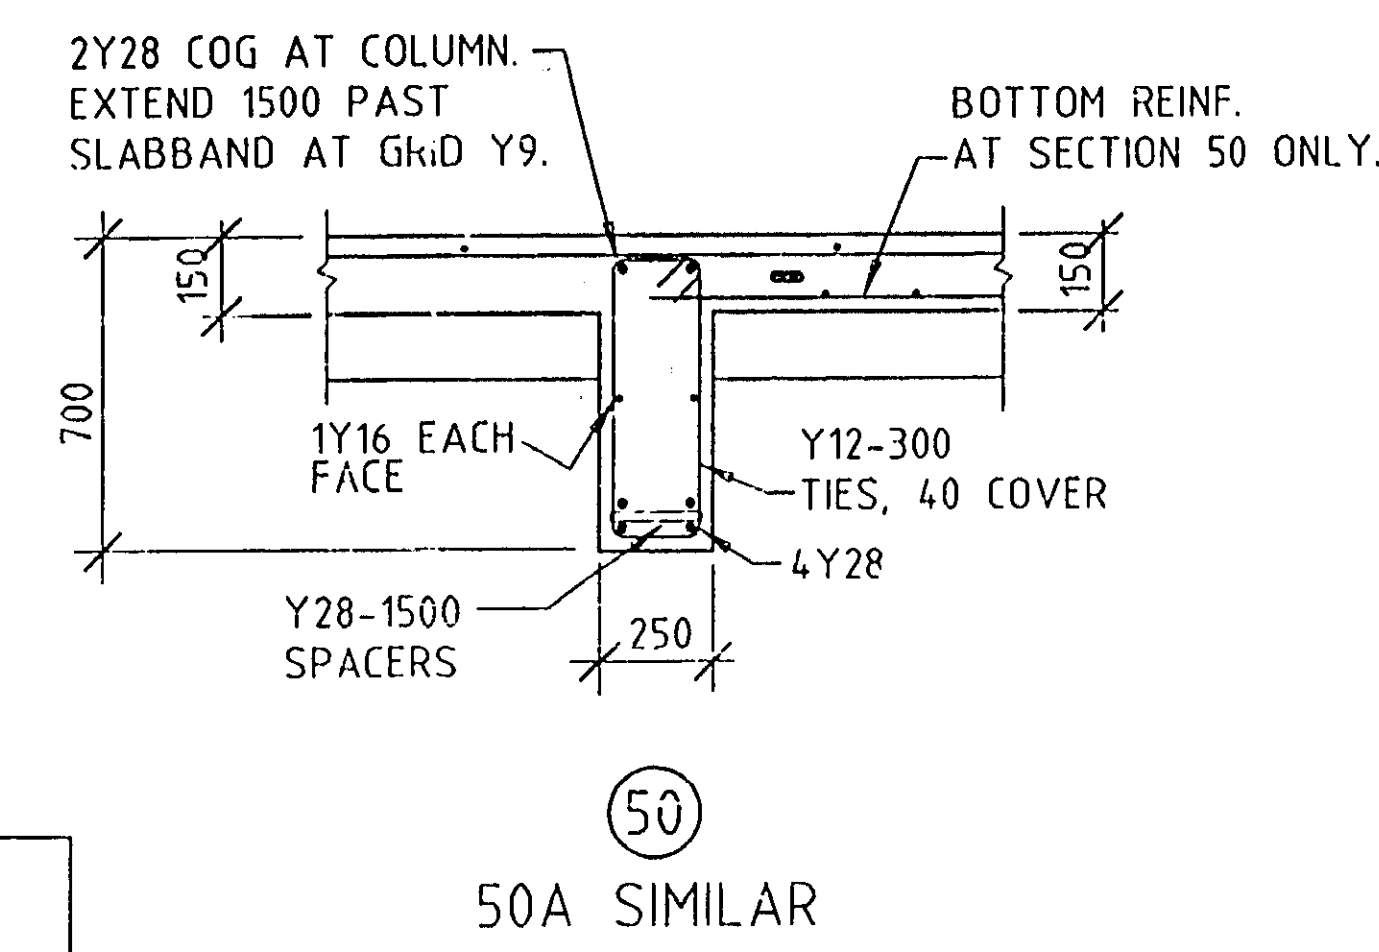


NOTE :
THIS DRAWING IS TO BE READ
IN CONJUNCTION WITH
DWG No. 7008/ST.016.

29 AUG 1994


AMENDMENT
COUNCIL COPY

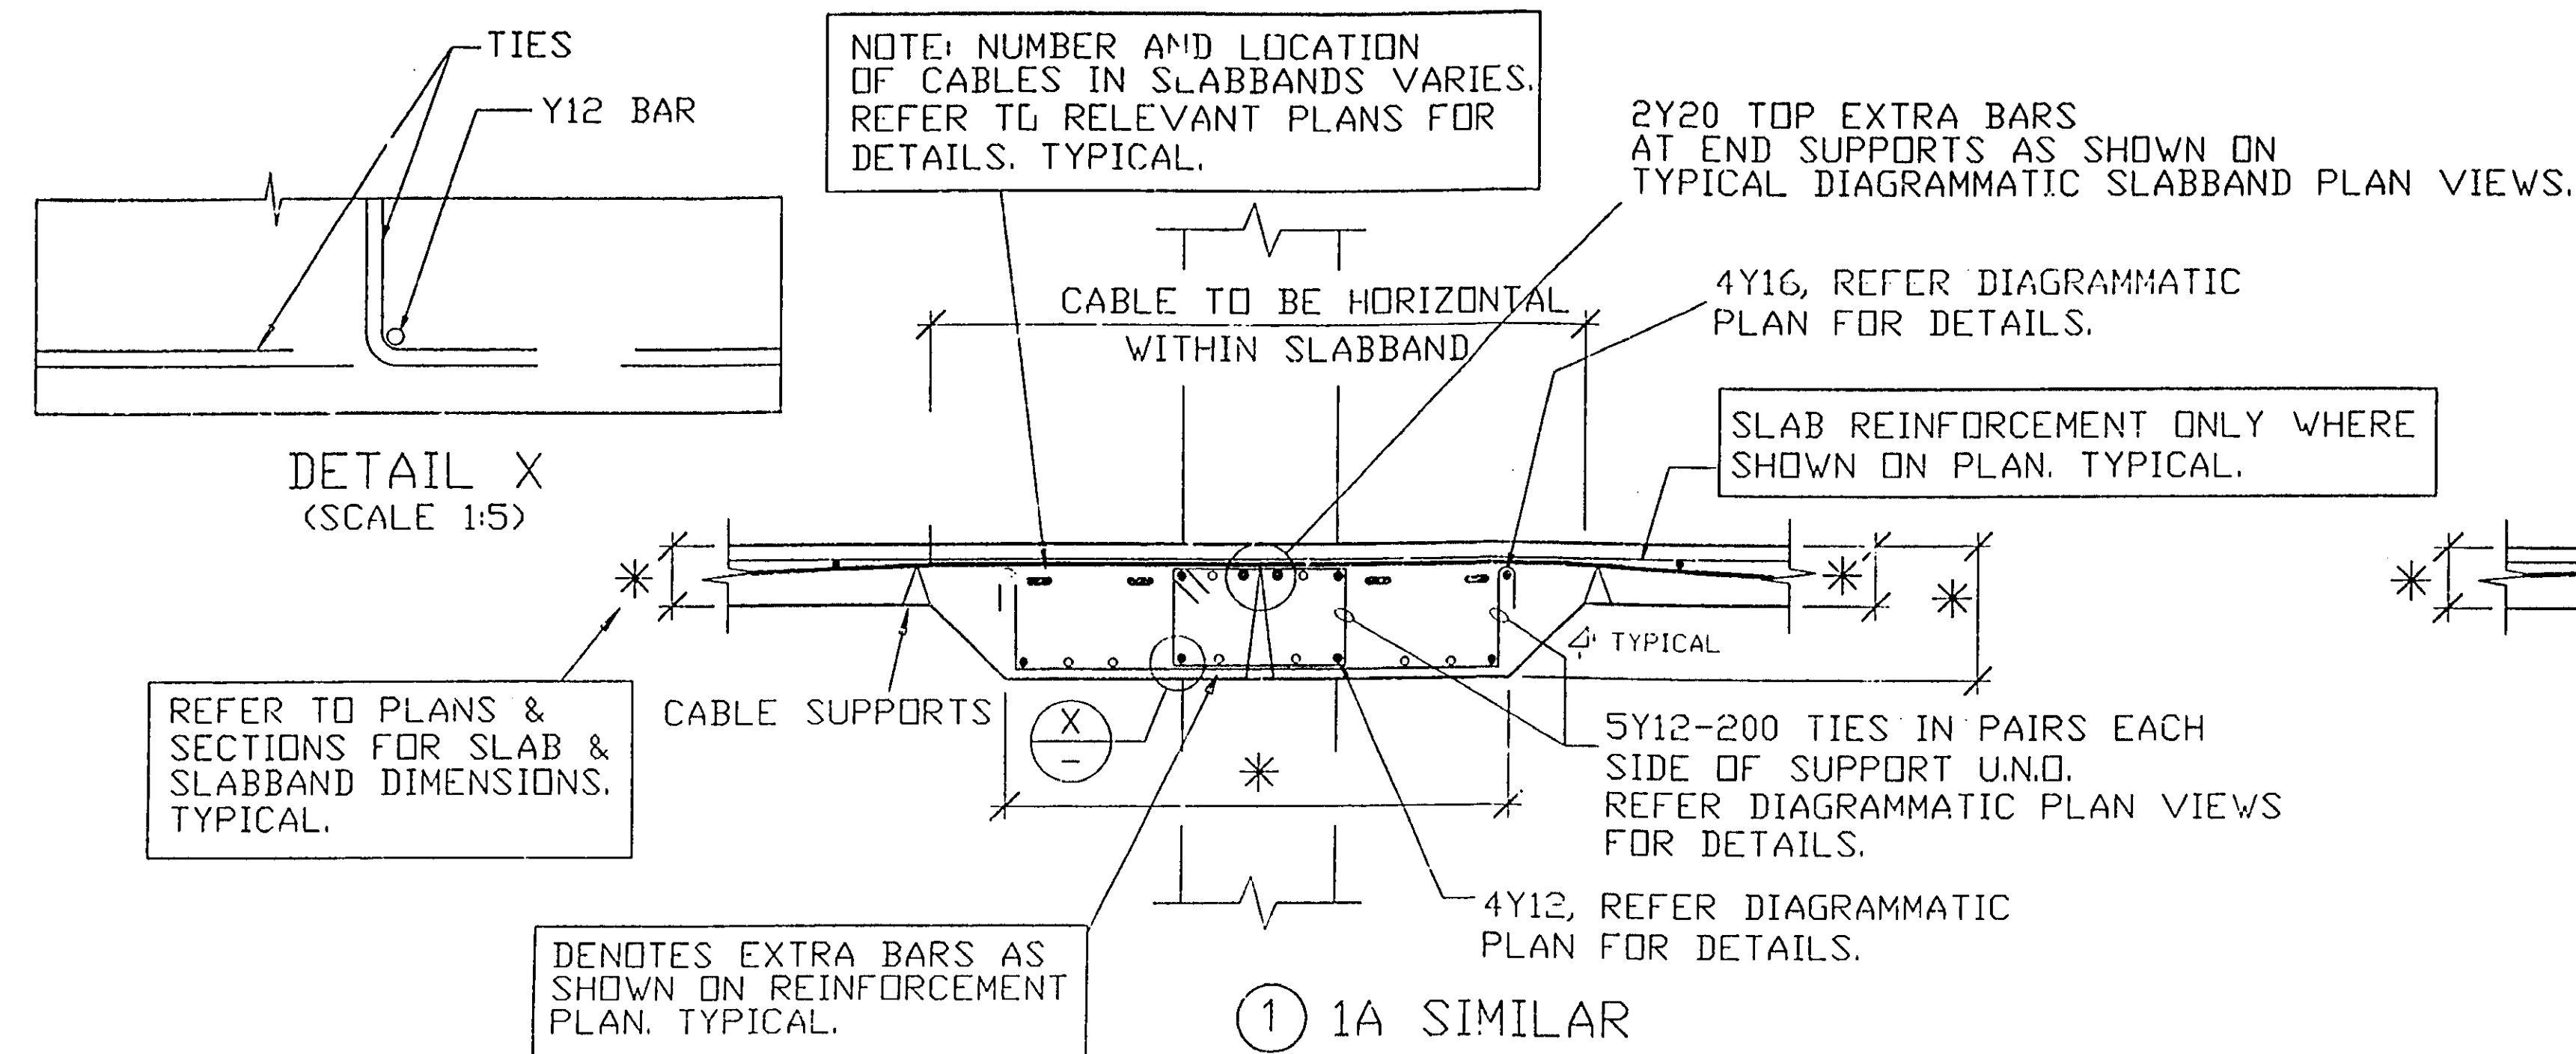


TYPICAL PRESTRESSED SLABAND DETAIL
AT COLUMN, SUPPORT WALL & SUPPORTING CROSS-BAND/BEAM.

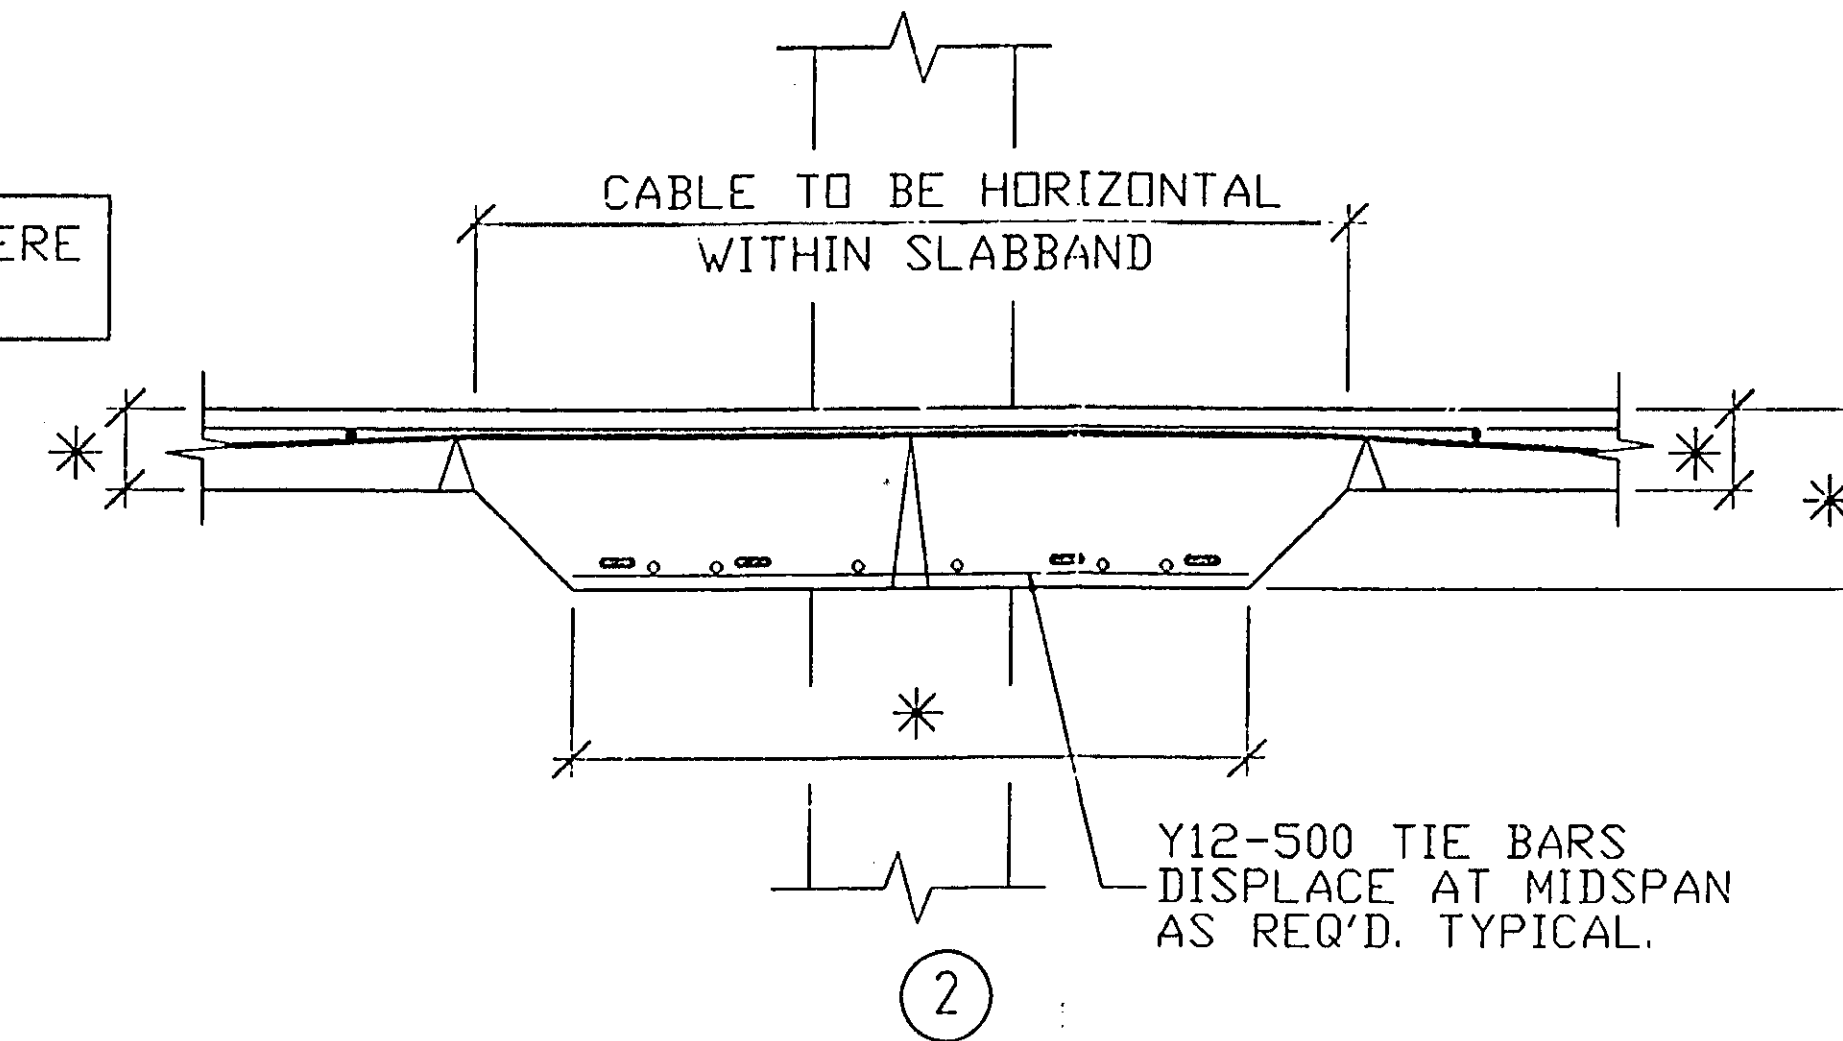


TYPICAL PRESTRESSED SLABAND DETAIL
AT MIDSPAN

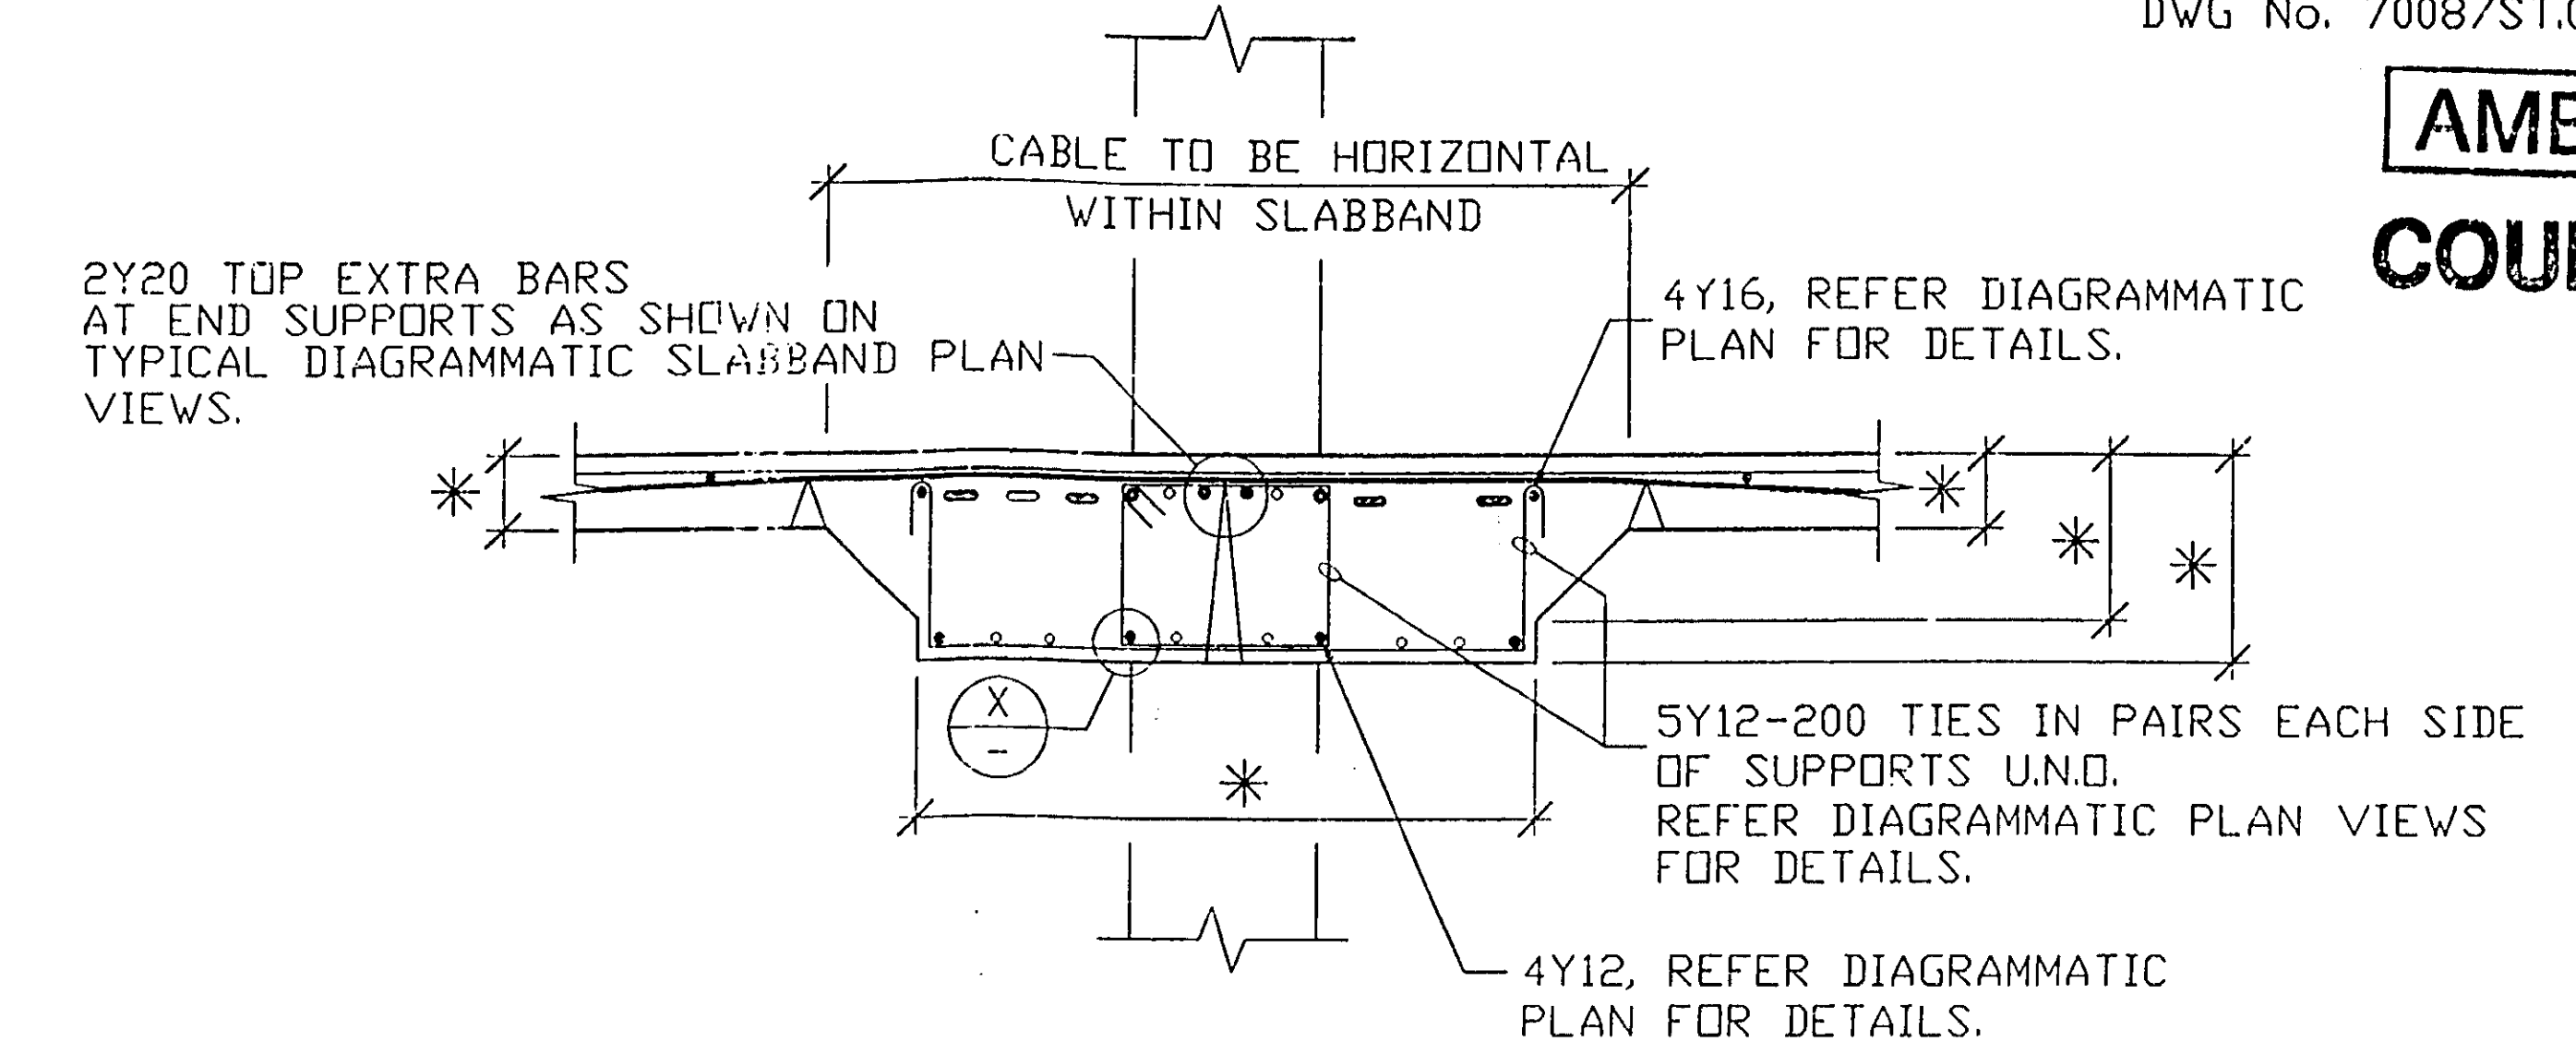


TYPICAL STEPPED PRESTRESSED SLABAND DETAIL
AT COLUMN, SUPPORT WALL & SUPPORTING CROSS-BAND/BEAM.
NOTE: FOR REINFORCEMENT AT MIDSPAN REFER TO 'TYPICAL PRESTRESSED SLABAND DETAIL AT MIDSPAN'.

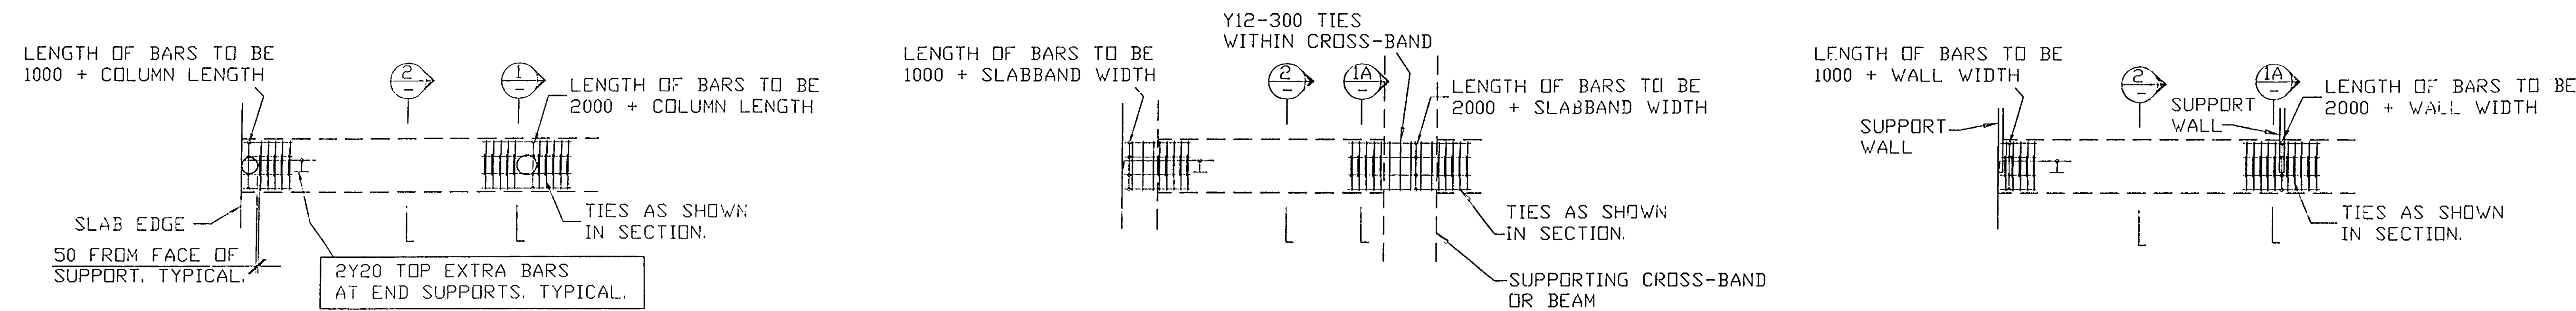


TYPICAL DIAGRAMMATIC SLABAND PLAN VIEWS

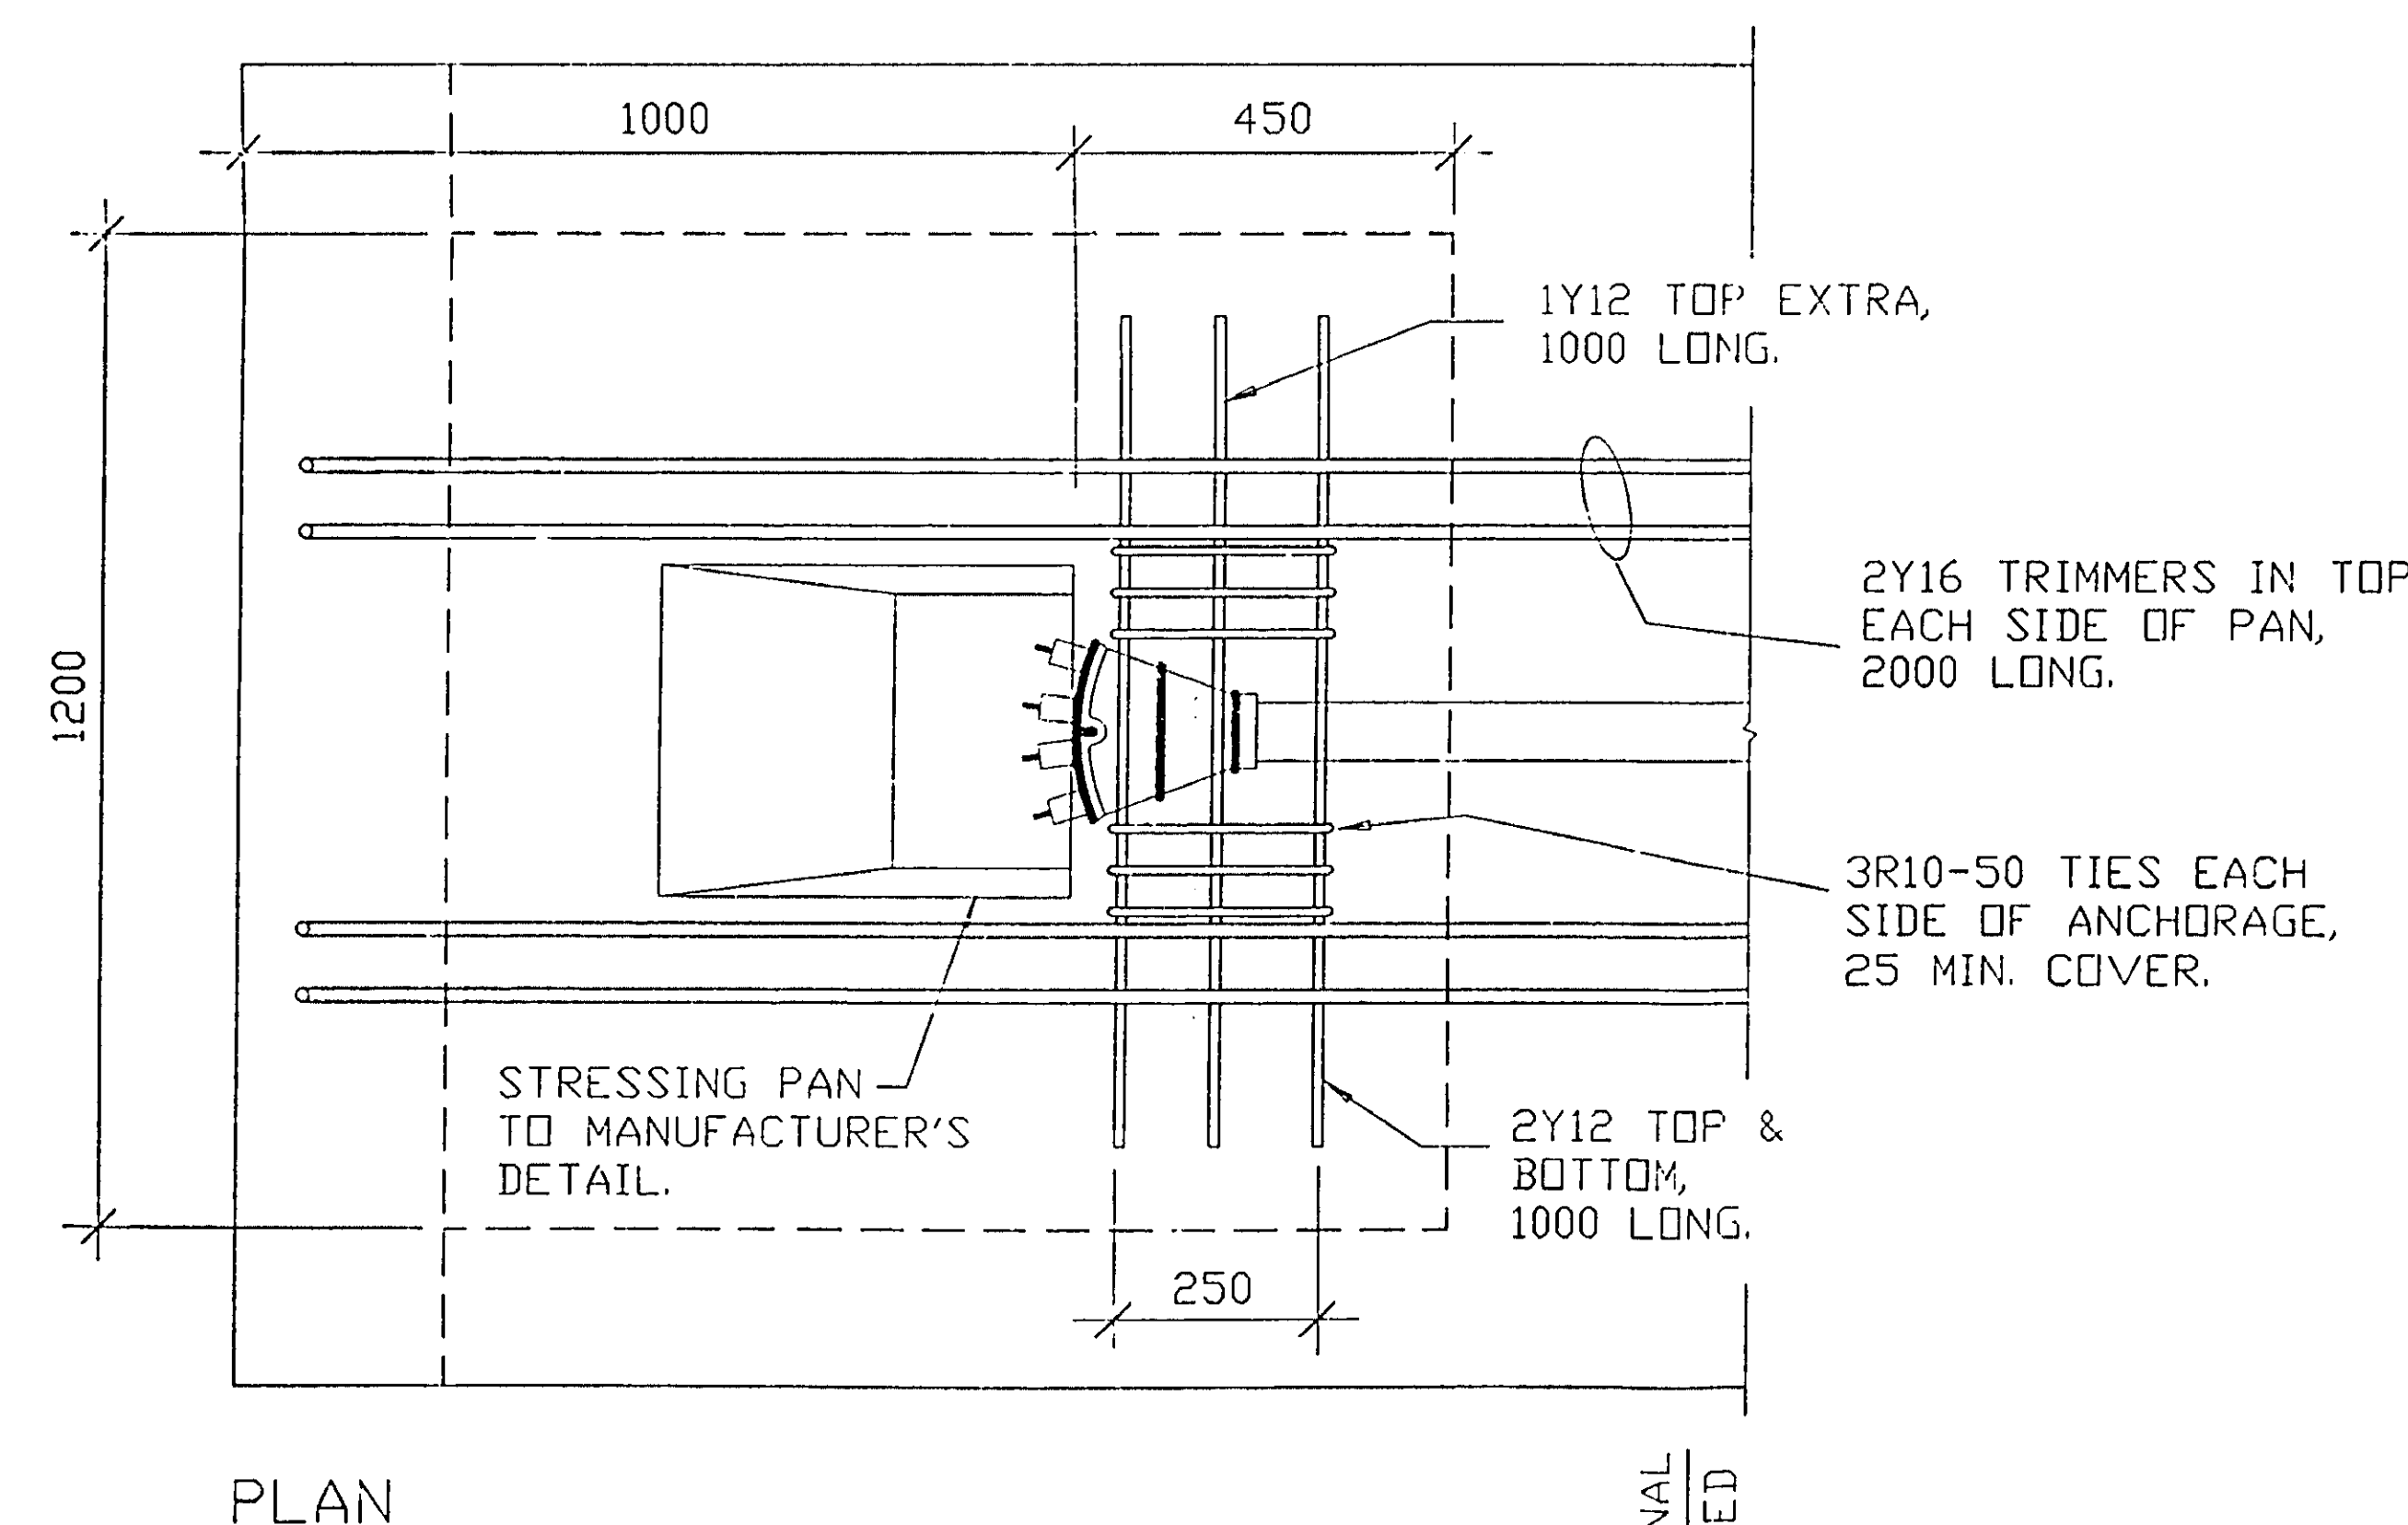

PLAN

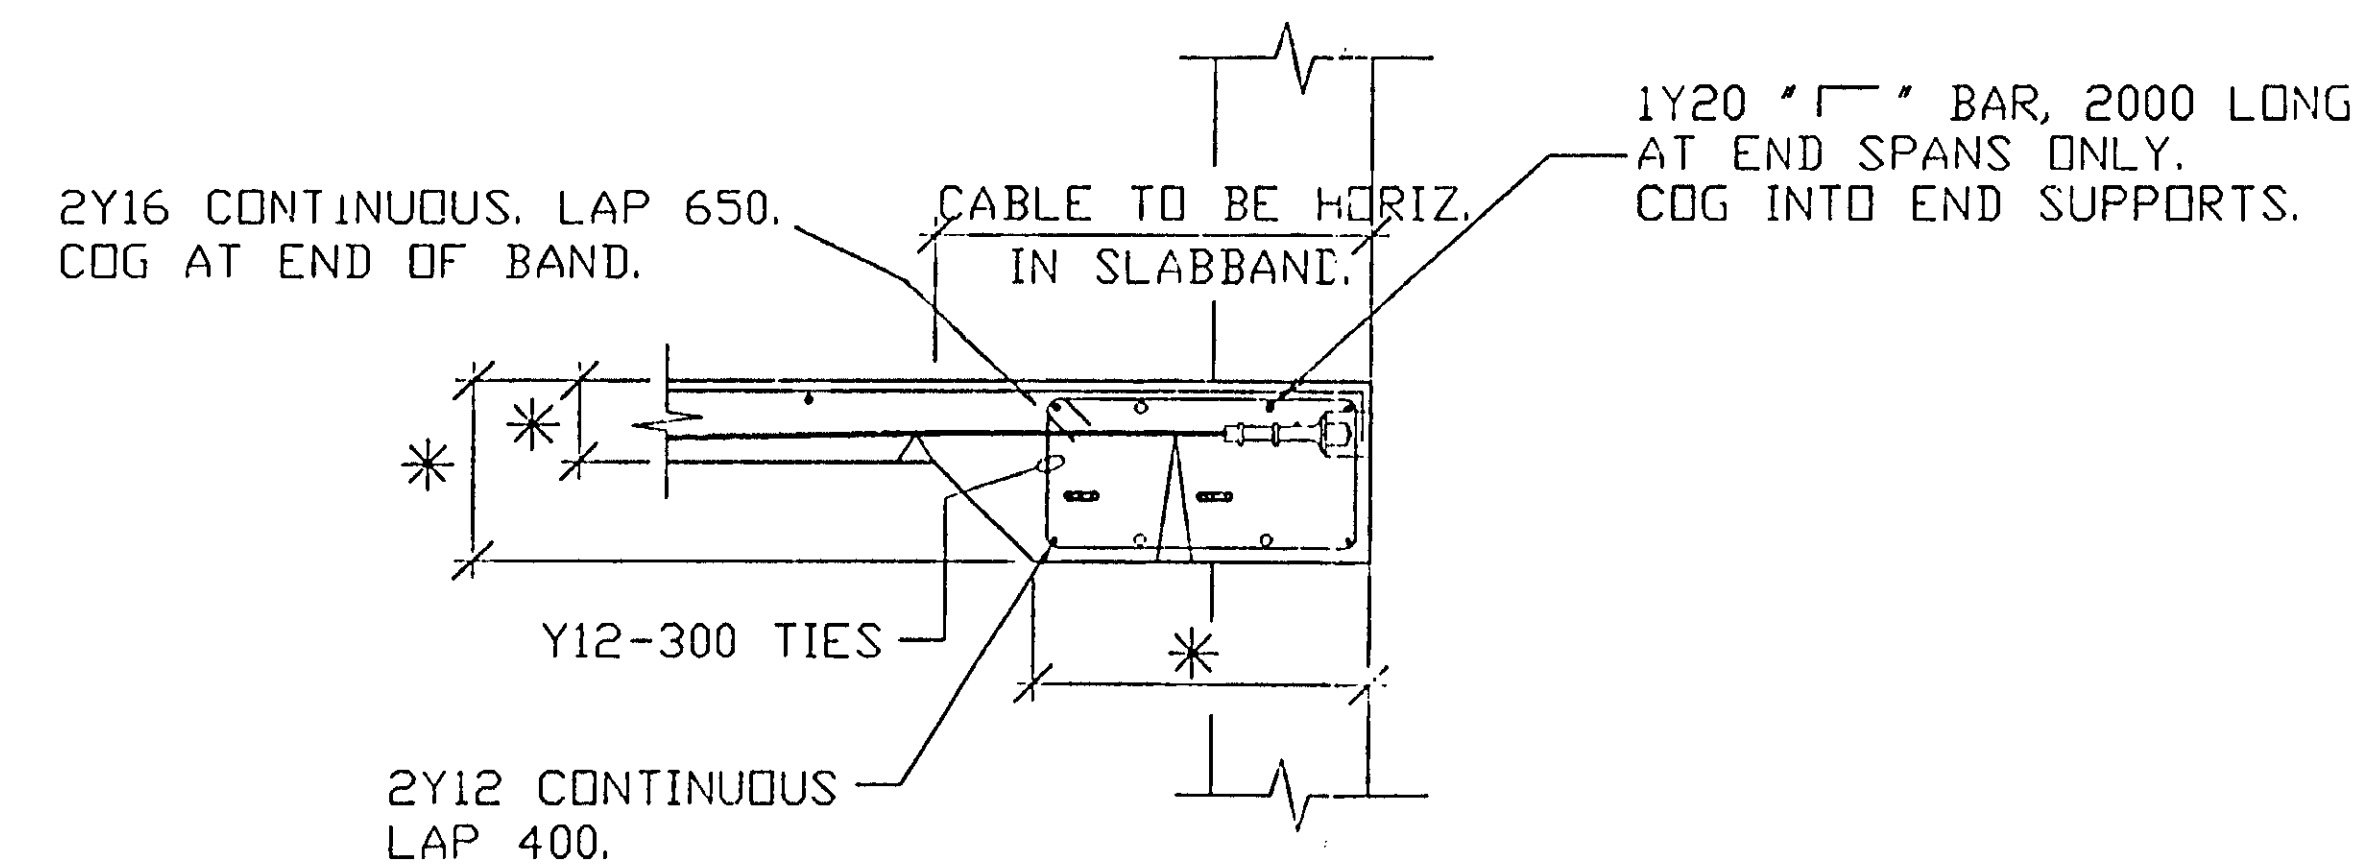


TYPICAL PRESTRESSED EDGE BAND DETAIL

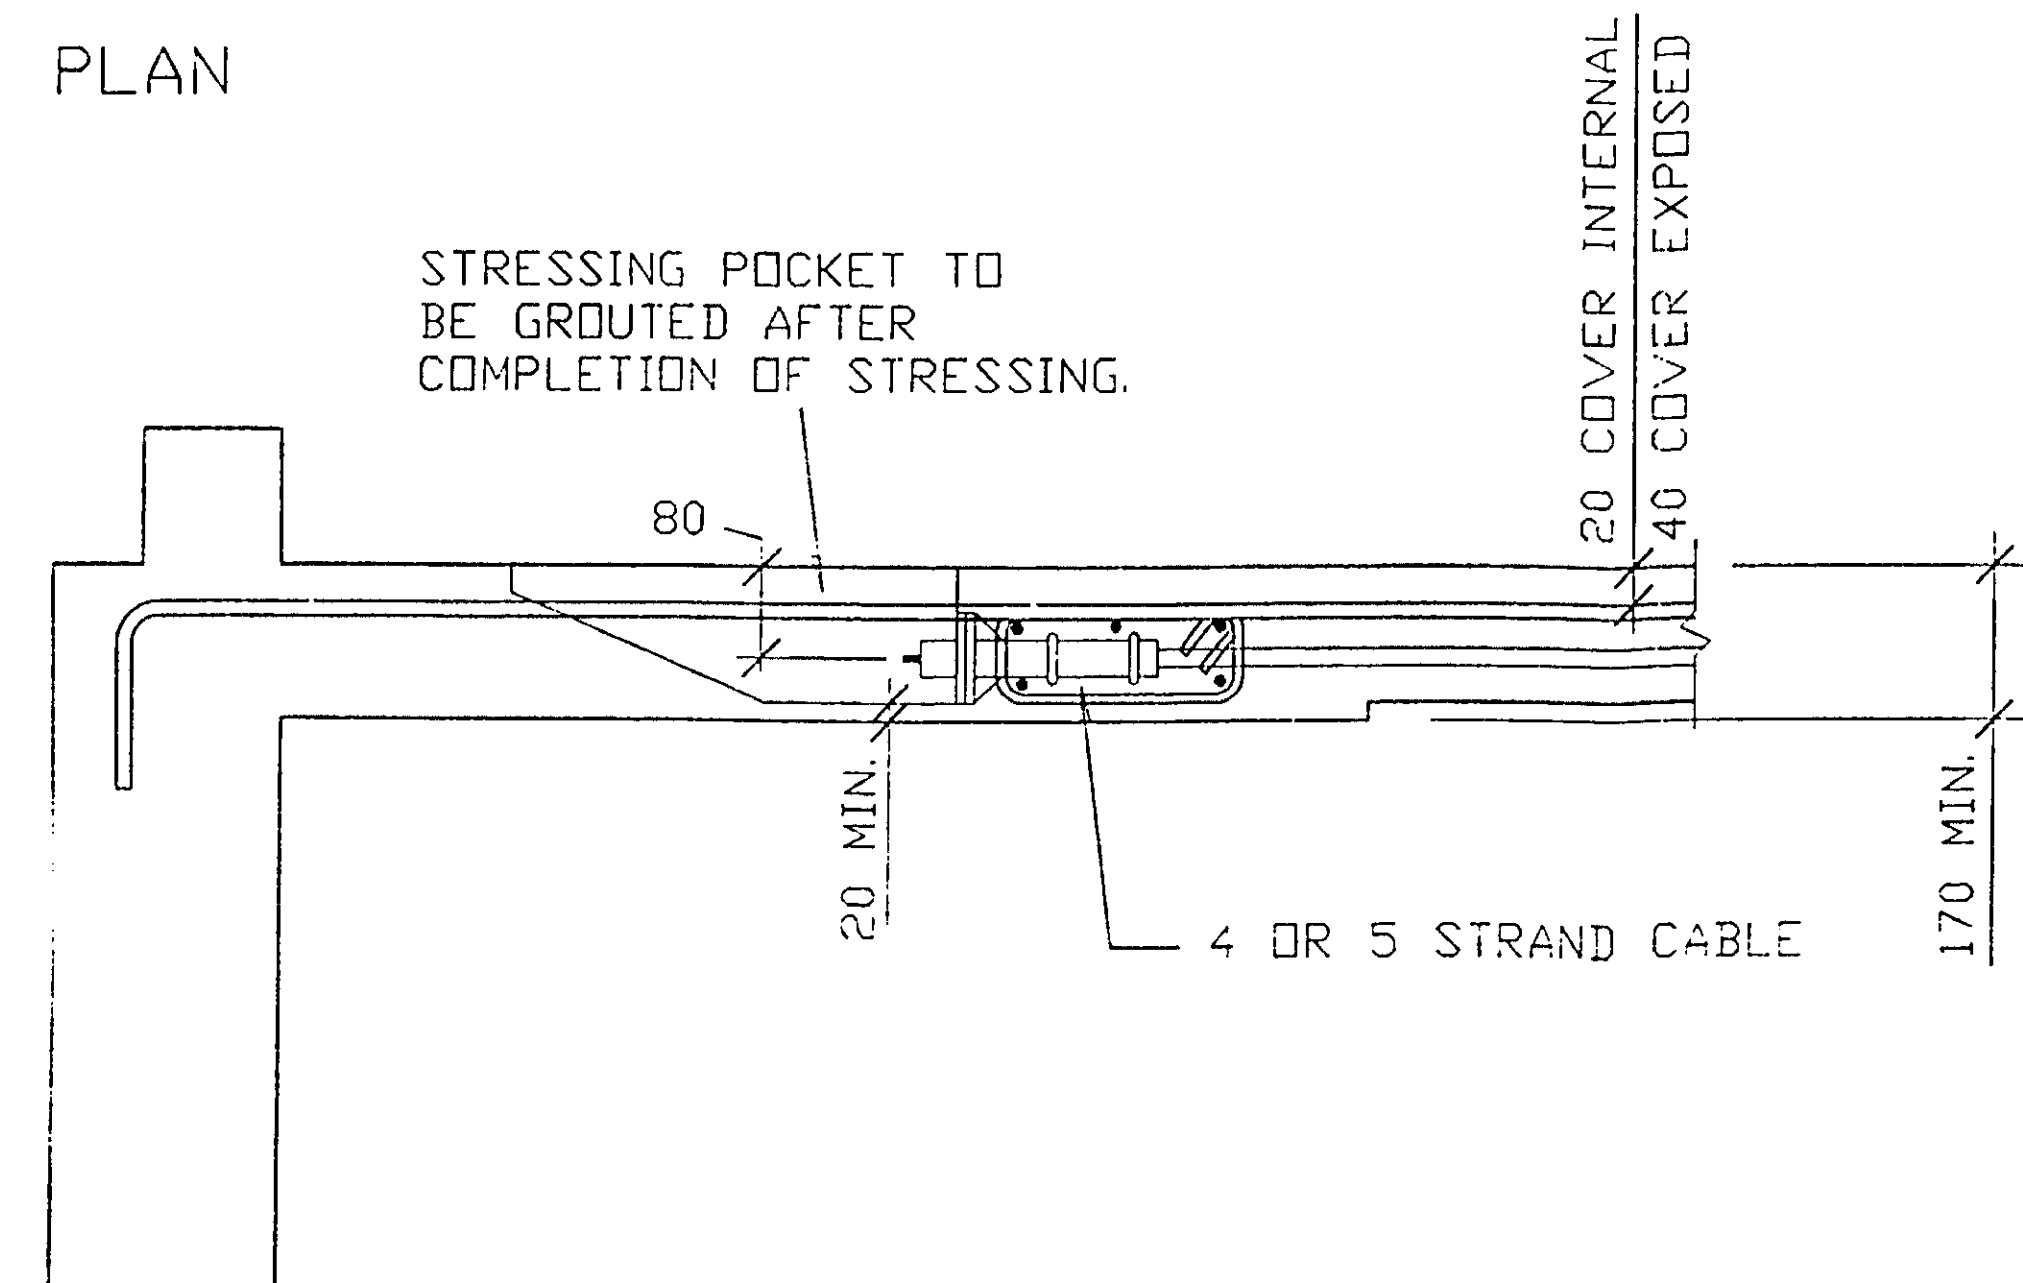

ELEVATION
LIVE END ANCHORAGE

SLAB CABLE ANCHORED IN SLAB AT PAN

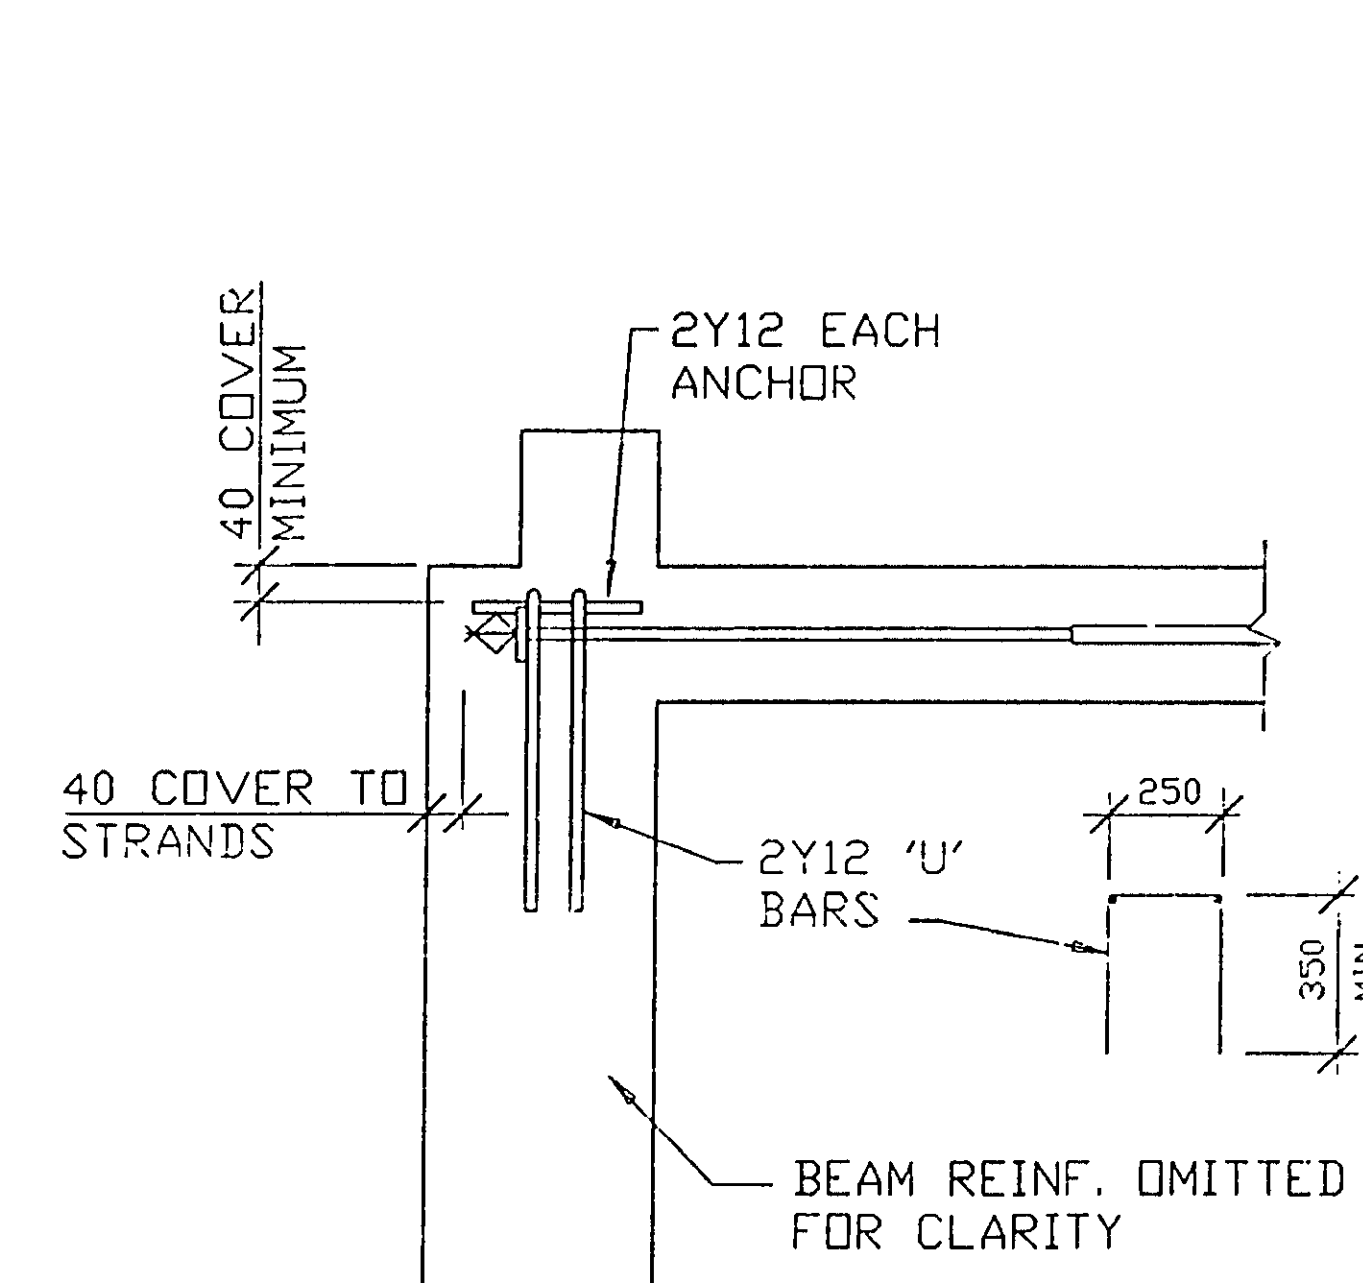

ELEVATION
DEAD END ANCHORAGE

SLAB CABLE ANCHORED IN EDGE BEAM

CERTIFIED DRAWING
received by
SYDNEY CITY COUNCIL
Certificate No. 11098
Date of Certification: 3rd Aug '94.

01	TYPICAL SLABAND TIES AMENDED	PLAN	28/7/94
ISSUE	AMENDMENT	BY	DATE
COPYRIGHT: THIS DESIGN AND PLANS ARE NOT TO BE USED OR REPRODUCED WHOLLY OR IN PART WITHOUT WRITTEN PERMISSION OF MPN GROUP PTY LTD.			
MPN GROUP PTY LTD CONSULTING ENGINEERS - A.C.N. 001568078 5 HARBOURVIEW CR., WILSONS POINT 2061 N.S.W. AUSTRALIA - TEL. (02) 929 7144			
ARCHITECT: SCOTT CARVER PTY LTD PHONE (02) 957 3988 199 CASTLEREAGH STREET SYDNEY FOR TRANSFIELD CONSTRUCTION PTY LTD			
TYPICAL STRESSING DETAILS SHEET 2			
DL: D.L.H.	DRAWN: D.A.S.	SCALE: 1:10,20	
CHKD: D.L.H.	MPN JOB	DWG No	
APPRD: D.L.H.	7008	ST.017Co.01	
DATE: 25/5/94			

A1

A2

A3

A4

A5

A5

A4

A3

A2

A1

MICROSYSTEMS

00020111


NOTES:

1. REFER TO DRAWING No. 1 FOR GENERAL CONSTRUCTION NOTES.
2. REFER TO DRAWING No. 16 FOR ALL PRESTRESSING NOTES.
3. REFER TO DRAWING No. 16 FOR PRESTRESSING DETAILS.
4. ON PLAN DENOTES LIVE END ANCHORAGE.
5. ON PLAN DENOTES DEAD END ANCHORAGE.
6. CONCRETE STRENGTH REFER DWG 16 (32 MPa MIN). THE STRUCTURAL ELEMENTS SHOWN ON THIS DWG. HAVE BEEN DESIGNED FOR THE FOLLOWING SUPERIMPOSED LOADS:
DEAD LOAD: 10 kPa FINISHES
LIVE LOAD: 30 kPa RAMPS, OFFICES
4.0 kPa STAIRS, BALCONY
5.0 kPa CLUB, PLANTROOMS,
LOADING, STOREROOM,
KITCHEN
8. CABLES ARE SHOWN DIAGRAMMATICALLY ON PLAN. USE FIGURED DIMENSIONS ONLY WHEN SETTING OUT CABLES. PROVIDE CABLE SUPPORTS AT 1000 MAX CENTRES.
9. CABLE ORDMATES ARE GIVEN FROM UNDERSIDE OF SLAB TO CENTRELINE AT ANCHORAGES AND TO UNDERSIDE OF DUCT ALONG CABLE.
10. WHERE CABLES ARE TO BE STRESSED FROM BOTH ENDS TWO FIGURES ARE TO BE SUBMITTED BY THE CONTRACTOR. THE FIRST FIGURE TO BE GIVEN IS THE FIELD EXTENSION FOR THE FIRST END STRESSED. THE SECOND FIGURE TO BE GIVEN IS THE FIELD EXTENSION FOR THE SECOND END STRESSED.
11. FIRE RESISTANCE RATING AS DETAILED. 2 HOURS

NOTE:

WHERE CABLES ARE SHOWN DEFLECTED HORIZONTALLY, INDIVIDUAL STRANDS ARE TO BE STRESSED PROGRESSIVELY FROM THE INSIDE OF THE DEFLECTED SHAPE.

ELEMENT	CABLE No.	No. OF STRANDS	APPROX. LENGTH	JACKING FORCE KN PER STRAND	CALCULATED EXTENSION
BEAM	1	5	23400	156	
	2	5	25000		
	3	5	26300		
	4	5	21600		
	5	5	28800		
	6, 8	5	29300		
	7	5	28200		
	9 TO 12	5	9000		
	13 TO 17	5	12500		

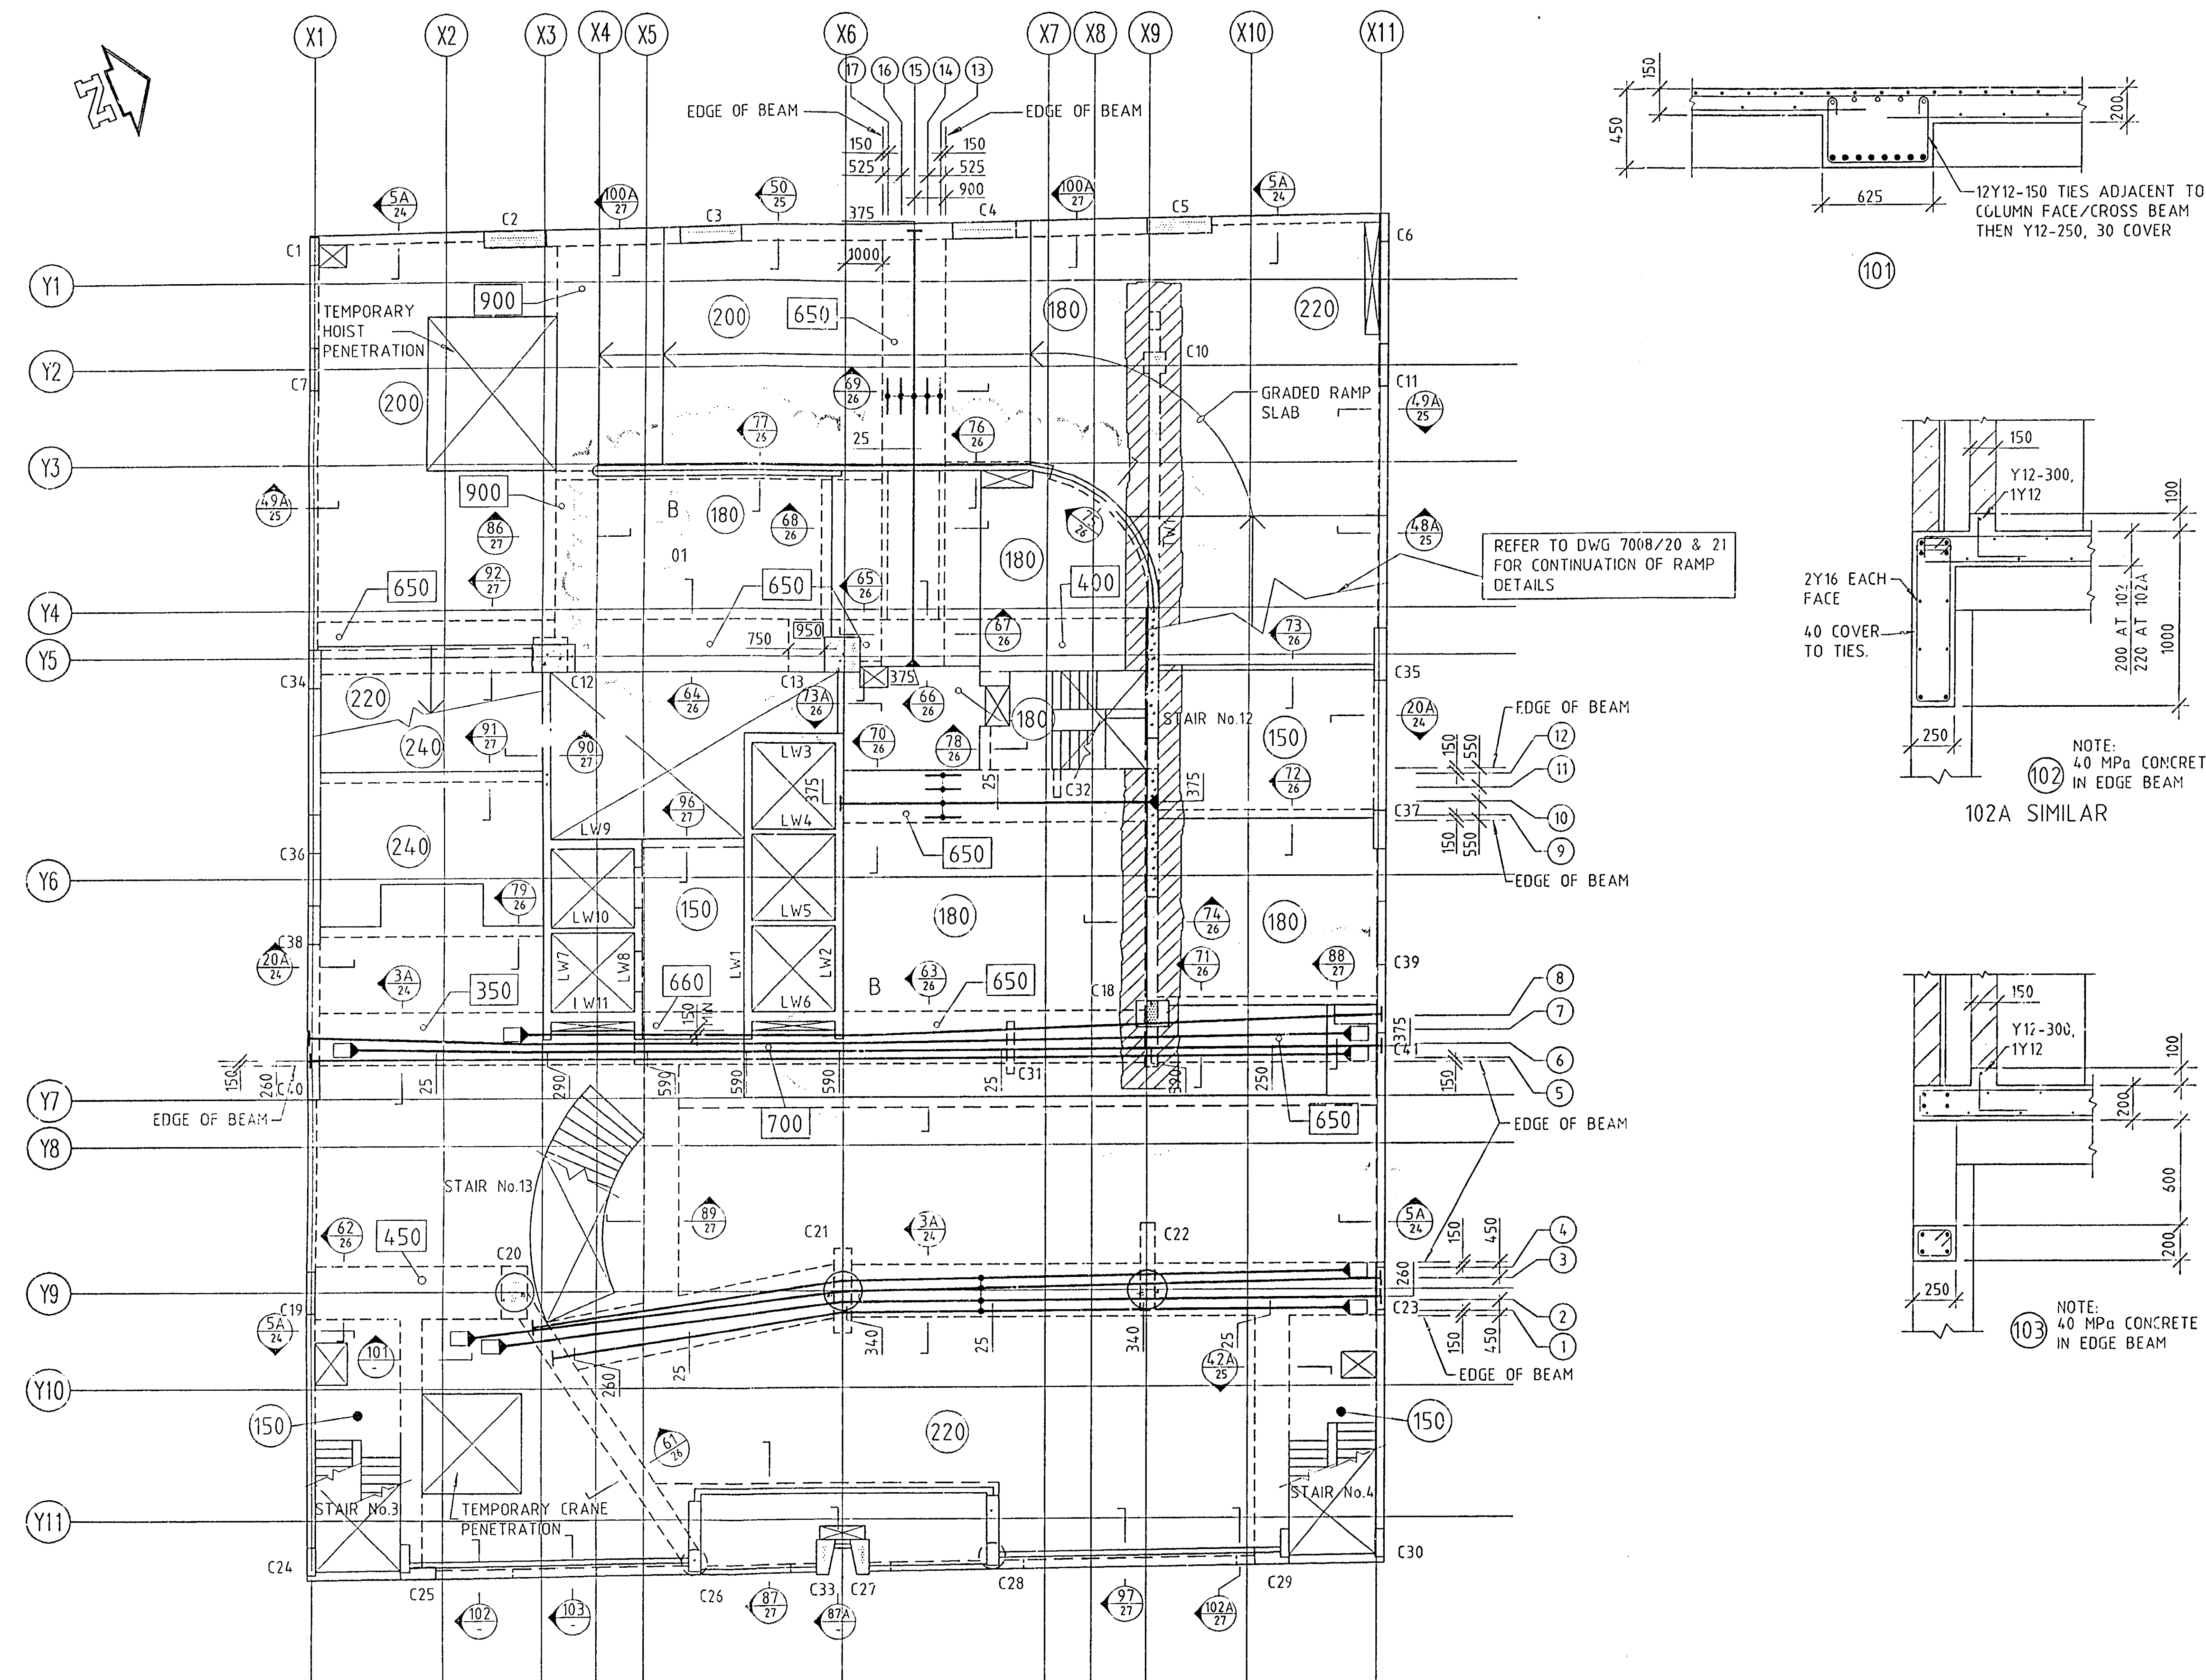

STRESSING PLAN
PLAN ON UPPER GROUND FLOOR : SLAB 200 THICK U.N.O.
DENOTES 50 MPa CONCRETE : SLAB BANDS 400 THICK U.N.O.

NOTE:

1. REFER TO DWG No. 7008/23 FOR REINFORCEMENT PLANS.
2. REFER TO AWNING DWG. No. 7008/59 FOR BOLTS CAST IN CONCRETE.

NOTE:

FORMWORK TO COLUMNS AND WALLS ON BOUNDARIES TO BE DESIGNED SUCH THAT NO EXCESSIVE PRESSURE IS EXERTED ON ADJACENT BUILDING WALLS.

CERTIFIED DRAWING

Reviewed by
SYDNEY CITY COUNCIL
Certificate No. 94/11998
Date of Certification: 3rd Aug '94

01	STEPDOWN NEAR C10 AMENDED	2/8/94
02	PROFILES & SETDOWNS AMENDED	19/7/94
03	PERMITS REVISED SECT 102.103 ADDED	8/7/94
ISSUE	AMENDMENT	BY DATE
COPYRIGHT: THIS DESIGN AND PLANS ARE NOT TO BE USED OR REPRODUCED WHOLLY OR IN PART WITHOUT WRITTEN PERMISSION OF MPN GROUP PTY LTD		
MPN GROUP PTY LTD CONSULTING ENGINEERS - A.C.N. 001568878 5 HARBOURVIEW CR., MILSONS POINT 2061 N.S.W. AUSTRALIA - TEL. (02) 929 7144		
ARCHITECT: SCOTT CARVER PTY LTD PHONE (02) 957 3988		
VICTORIA TOWER 199 CASTLEREAGH STREET SYDNEY. FOR TRANSFIELD CONSTRUCTION PTY LTD		
UPPER GROUND FLOOR STRESSING PLAN		
DESIGN: M.S.	DRAWN: D.A.S.	SCALES: 1:100, 20
CHKD: D.L.H.	MPN JOB	DWG No
APPRO: D.L.H.	7008	ST.022.Co.01
DATE: 25/5/94		

A1

A2

A3

A4

A5

MICROSYSTEMS

94826111

A5


A4

A3


A2

A1

AMENDMENT **COUNCIL COPY**

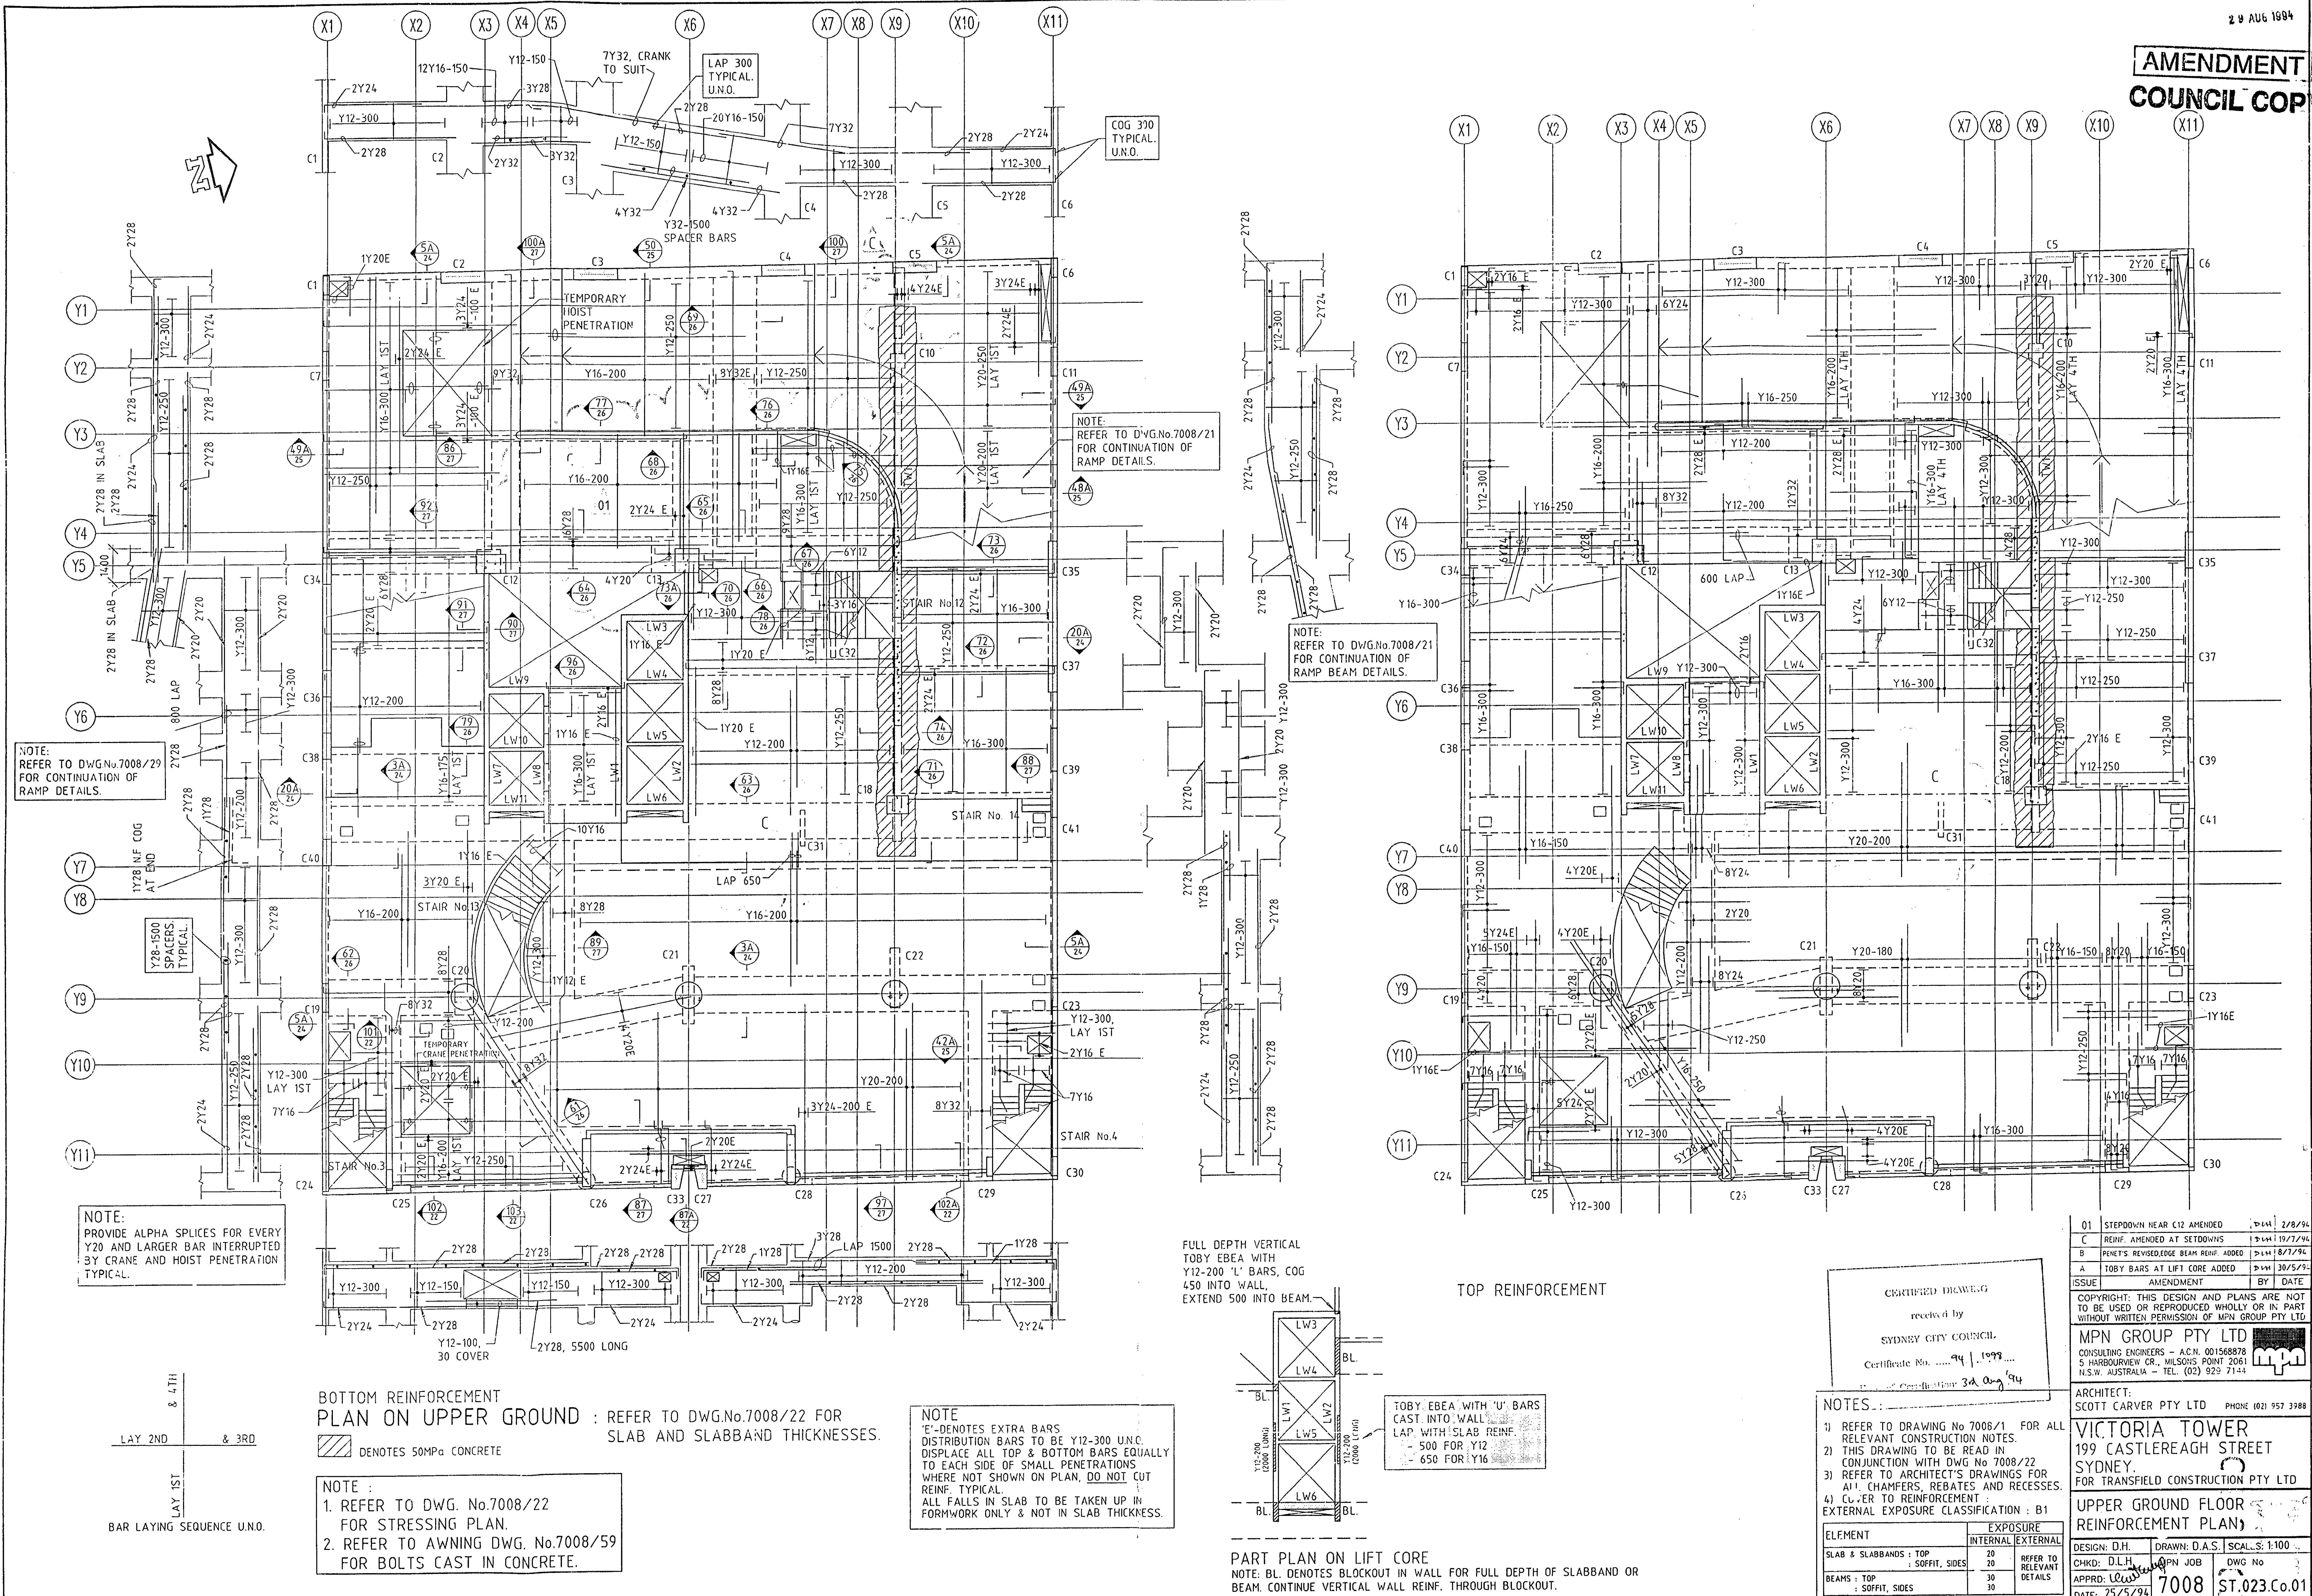


AMENDMENT
COUNCIL COPY

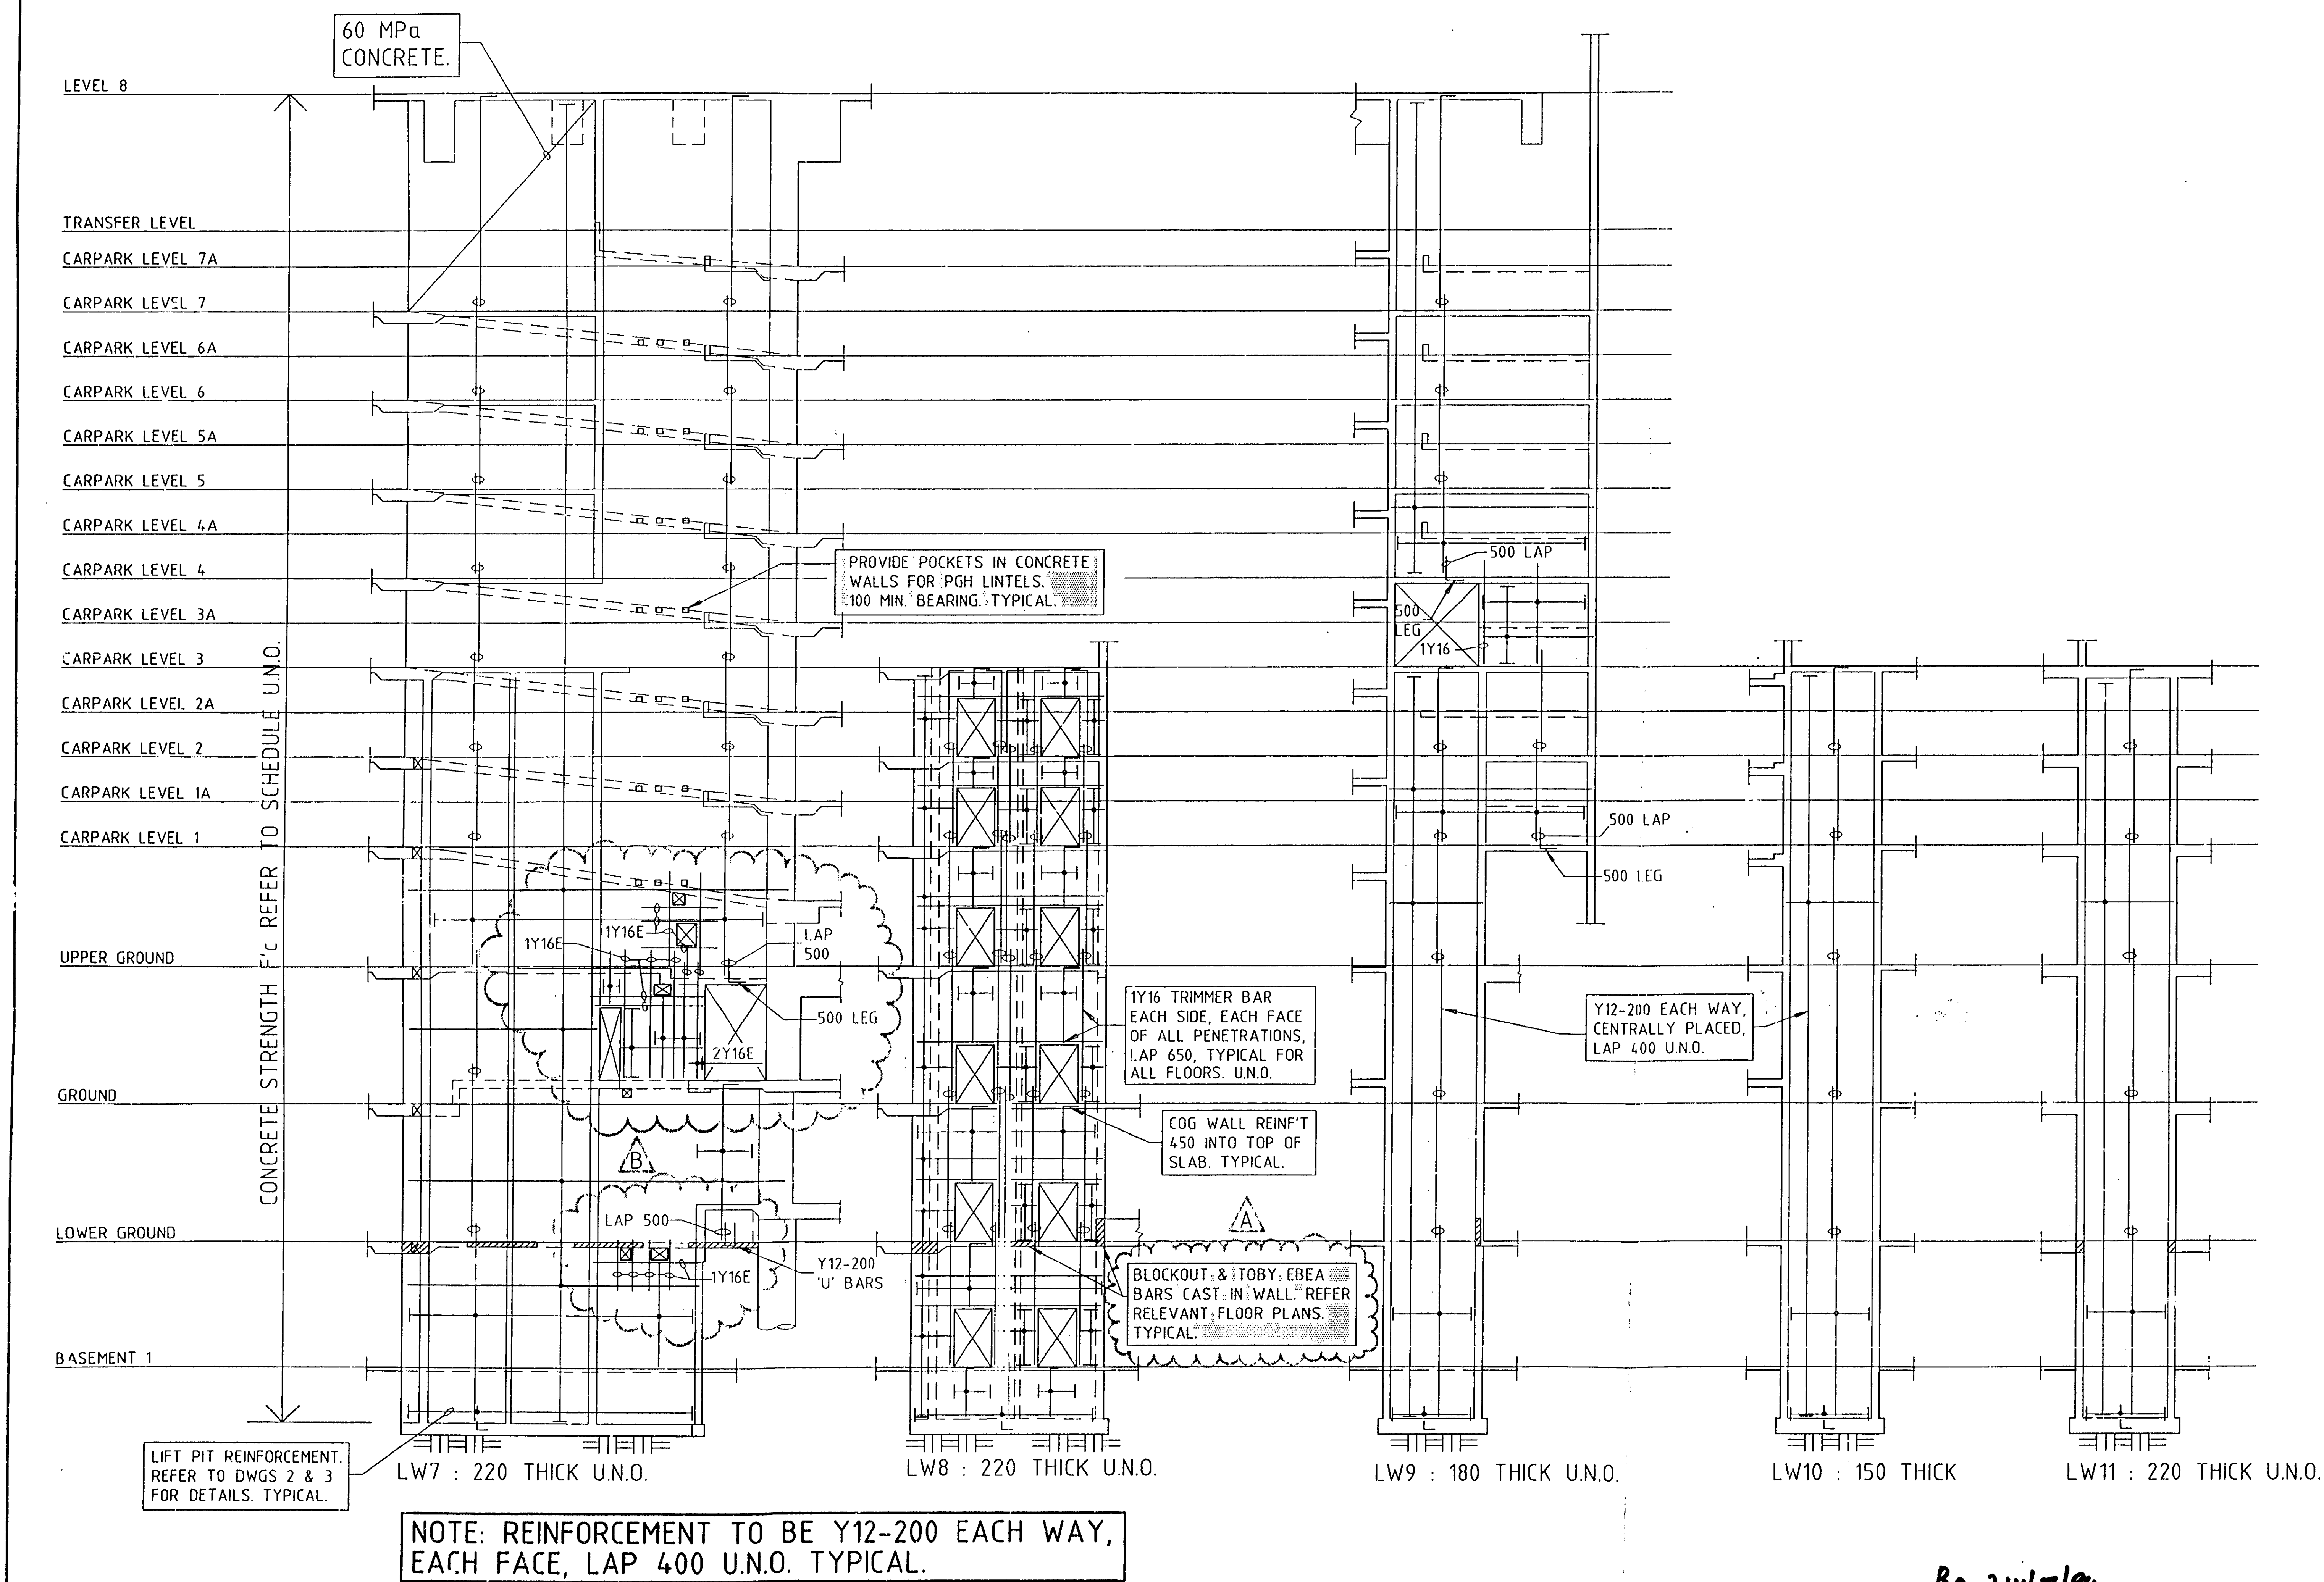

NOTE:
CONCRETE STRENGTHS TO BE
LIFT PIT - LEVEL 17 = 50 MPa
LEVEL 17 - LEVEL 27 = 40 MPa
LEVEL 27 - LMR ROOF = 32 MPa.

REFER TO DWG. No.9 FOR
ALL TYPICAL LIFTWALL
DETAILS.

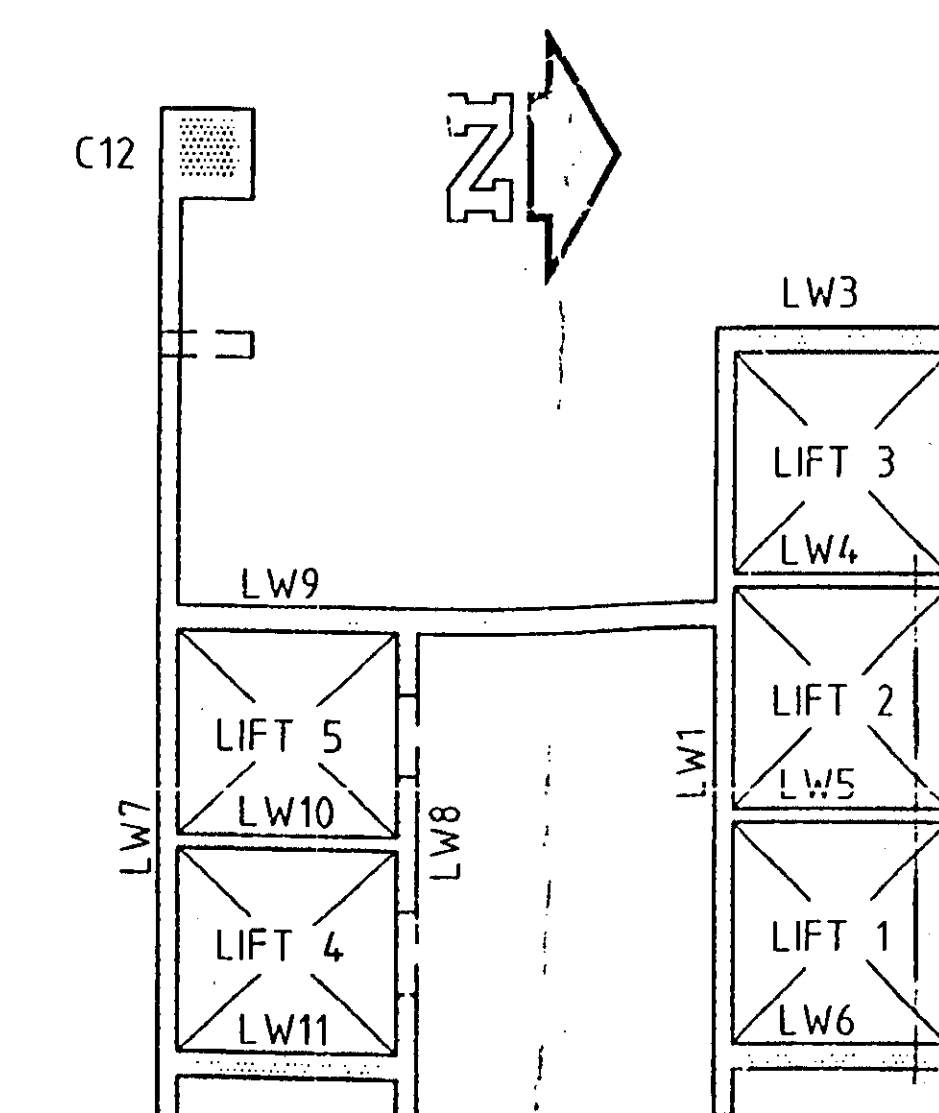

CERTIFIED DRAWING
received by
SYDNEY CITY COUNCIL,
Certificate No. 94/1572
Date of Certification 20th July 94

C	WALL LW7 AMENDED	DATE	12/7/94
B	WALL LW7 AMENDED	DATE	22/6/94
A	TOBY EBEA ADDED AT LOWER GROUND	DATE	30/5/94
ISSUE	AMENDMENT	BY	DATE
COPYRIGHT: THIS DESIGN AND PLANS ARE NOT TO BE USED OR REPRODUCED WHOLLY OR IN PART WITHOUT WRITTEN PERMISSION OF MPN GROUP PTY LTD			
MPN GROUP PTY LTD			
CONSULTING ENGINEERS - A.C.N. 001568878			
5 HARBOURVIEW CR., MILSONS POINT 2061			
N.S.W. AUSTRALIA - TEL (02) 929 7144			
ARCHITECT:			
SCOTT CARVER PTY LTD PHONE (02) 957 3988			
VICTORIA TOWER			
199 CASTLEREAGH STREET			
SYDNEY			
FOR TRANSFIELD CONSTRUCTION PTY LTD			
WALL ELEVATIONS			
SHEET 2			
DESIGN: D.H.	DRAWN: D.A.S.	SCALE: 1:100, 20	
CHKD: D.L.H.	IN SET MPN JOB	DWG No	
APPRO: <i>[Signature]</i>			
DATE: 25/5/94			
		7008	10c

BA 214/7/94

A1

A2

A3

A4

A5

MICROSYSTEMS

96828111

A5

A4

A3

A2

A1

Annexure F: Exhibited Floorplans 116 Bathurst Street

