




# SEDIMENT & EROSION CONTROL PLAN

SCALE 1:1000

## NOTE:


GEOTEXTILE FILTER TO BE INSTALLED AT ALL PITS.  
REFER TO DETAIL ON THIS DRAWING

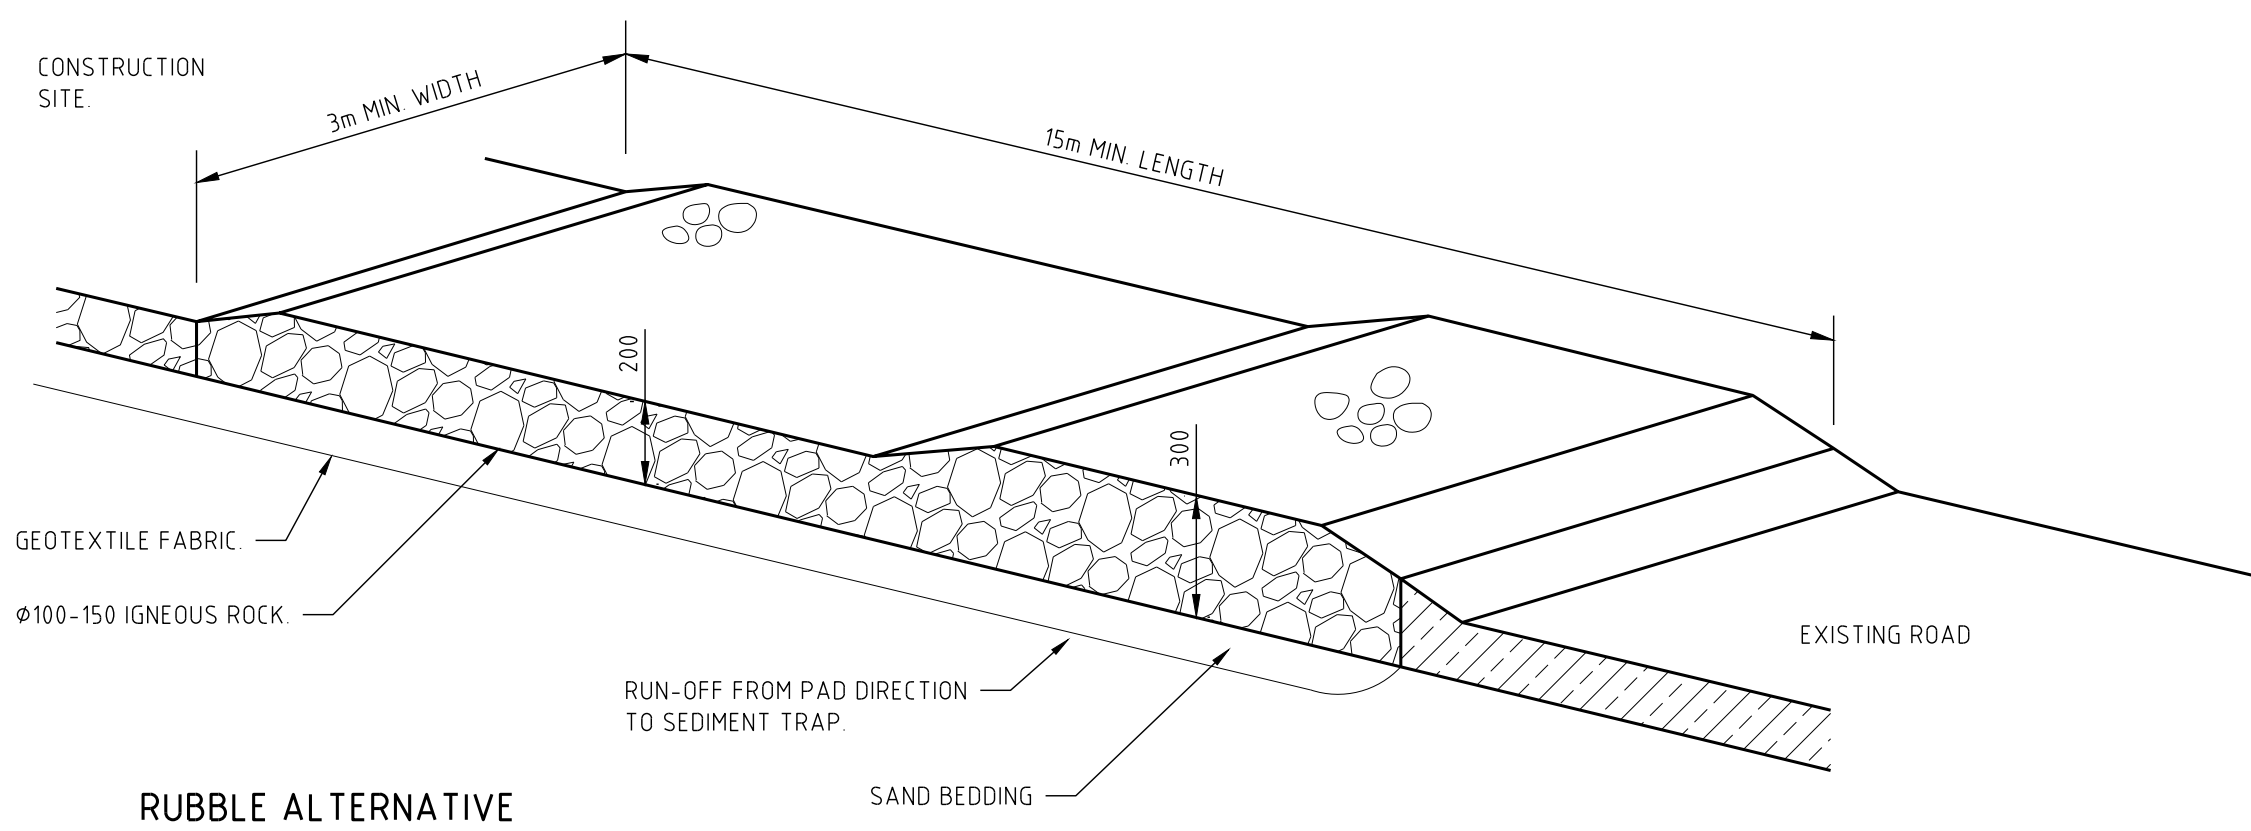

RUBBLE ALTERNATIVE


## TEMPORARY CONSTRUCTION EXIT

NOT TO SCALE

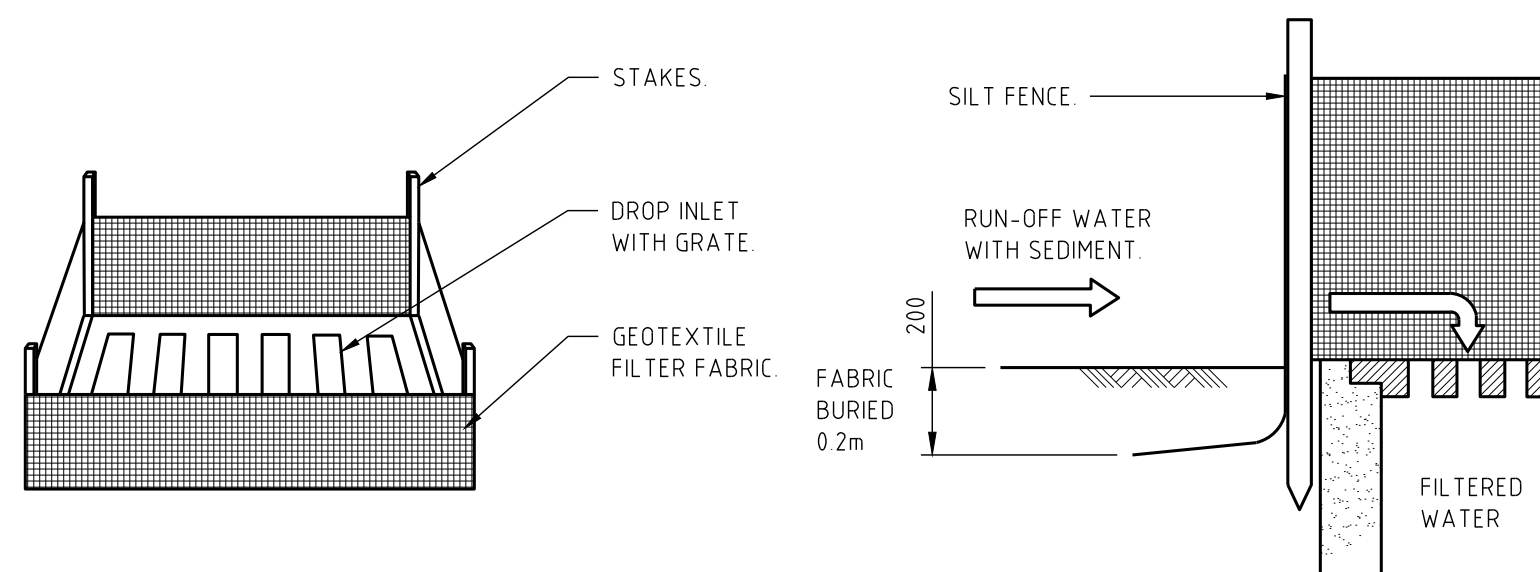


## SUMP SEDIMENT TRAP DETAIL

NOT TO SCALE

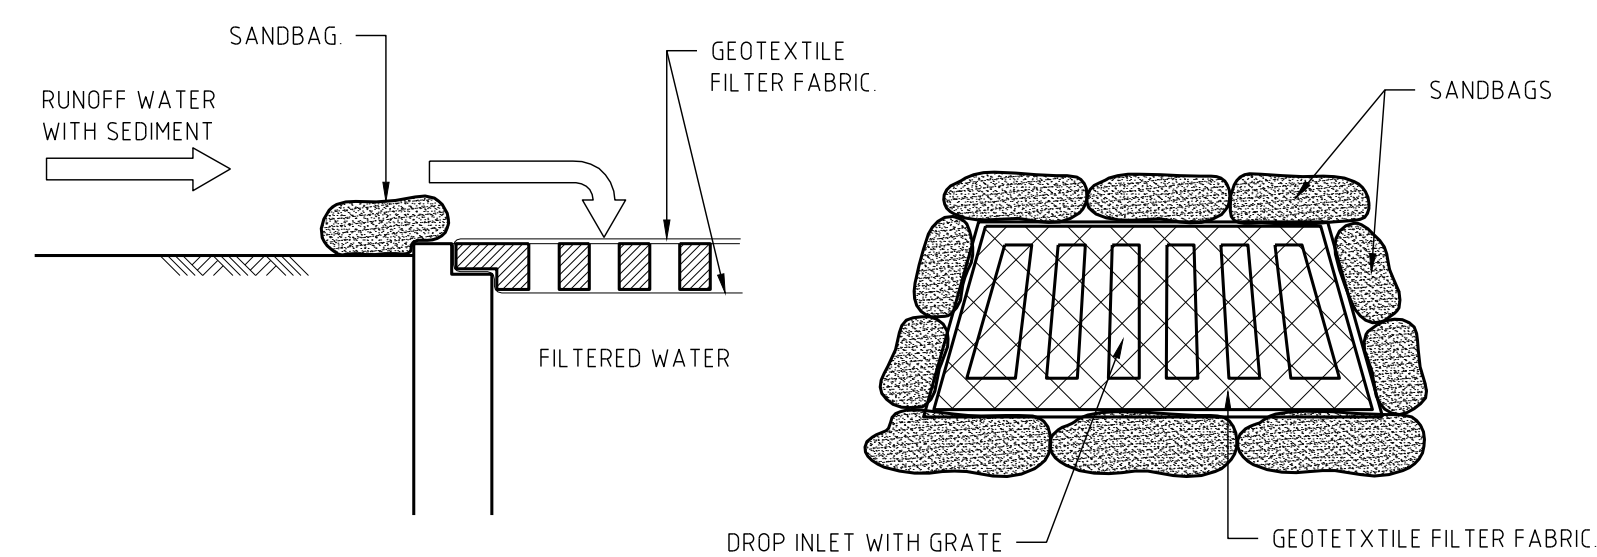


## GEOTEXTILE FILTER FABRIC DROP INLET SEDIMENT TRAP

NOT TO SCALE

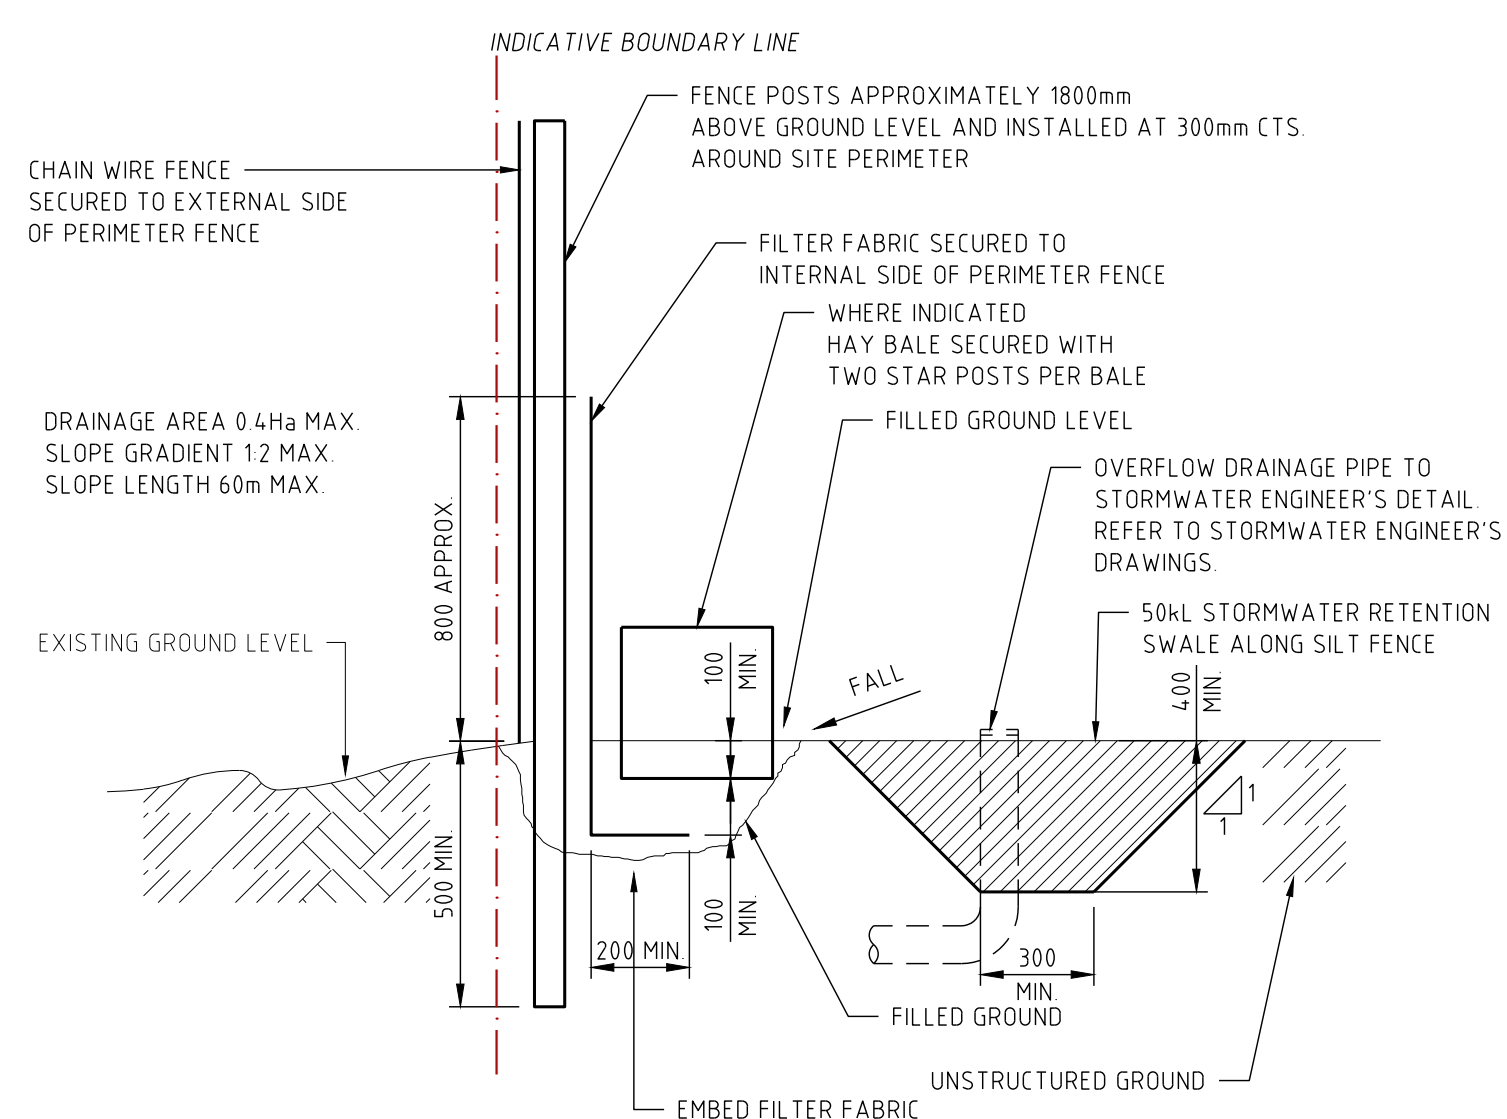

## HAY BALE BARRIER AND SILT FENCE DETAIL

NOT TO SCALE

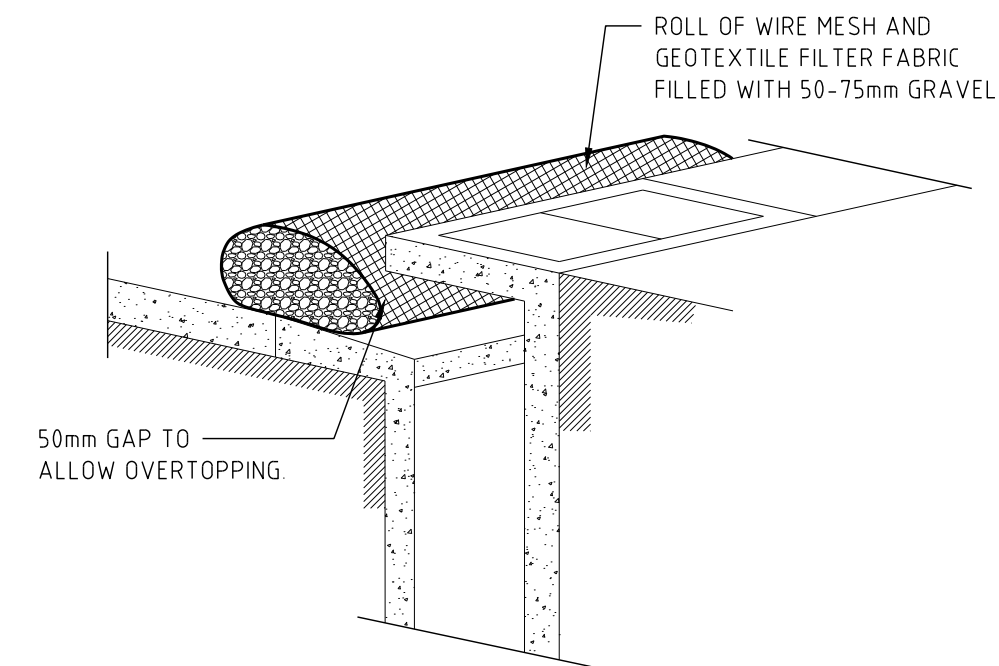

## KERB INLET FILTER DETAIL

NTS

| ISSUE | DESCRIPTION     | APPROVED | DATE     |
|-------|-----------------|----------|----------|
| C     | DRAWING REVISED |          | 15-07-19 |
| B     | DRAWING REVISED |          | 26-06-19 |
| A     | FOR INFORMATION |          | 27-05-19 |

|           |                                      |
|-----------|--------------------------------------|
| ARCHITECT | <b>DesignInc</b>                     |
| Telephone | :02 8905 7100                        |
| Address   | :12/77 Pacific Highway, North Sydney |

|   |                            |
|---|----------------------------|
|  | <b>BIRZULIS ASSOCIATES</b> |
| CONSULTING STRUCTURAL & CIVIL ENGINEERS   |                            |
| 583 DARLING STREET ROZELLE NSW 2039   |                            |
| tel: (02) 9555 7230 email: office@birzulisassociates.com                              |                            |
| www.birzulisassociates.com  |                            |

|                            |  |
|----------------------------|--|
| PROJECT                    |  |
| LINDFIELD LEARNING VILLAGE |  |
| STAGE 2                    |  |

|                      |  |
|----------------------|--|
| TITLE                |  |
| SEDIMENT AND EROSION |  |
| CONTROL PLAN         |  |

|        |               |      |           |
|--------|---------------|------|-----------|
| SCALES | as noted @ A1 | DATE | MAY, 2019 |
|--------|---------------|------|-----------|

|       |        |          |          |
|-------|--------|----------|----------|
| DRAWN | DESIGN | VERIFIED | APPROVED |
| JM    | JW     |          |          |

REPRODUCTION OF THIS DRAWING IS PROHIBITED WITHOUT THE CONSENT OF BIRZULIS ASSOCIATES PTY. LTD.

|       |             |             |
|-------|-------------|-------------|
| ISSUE | PROJECT No. | DRAWING No. |
| C     | 7576        | C.01        |

PRELIMINARY ISSUE  
NOT FOR CONSTRUCTION

