


GENERAL NOTES
ALL DIMENSIONS AND EXISTING CONDITIONS SHALL BE CHECKED AND VERIFIED BY THE CONTRACTOR BEFORE PROCEEDING WITH THE WORK
ALL LEVELS RELATIVE TO AUSTRALIAN HEIGHT DATUM
DO NOT SCALE DRAWINGS
USE FIGURED DIMENSIONS ONLY

Legend

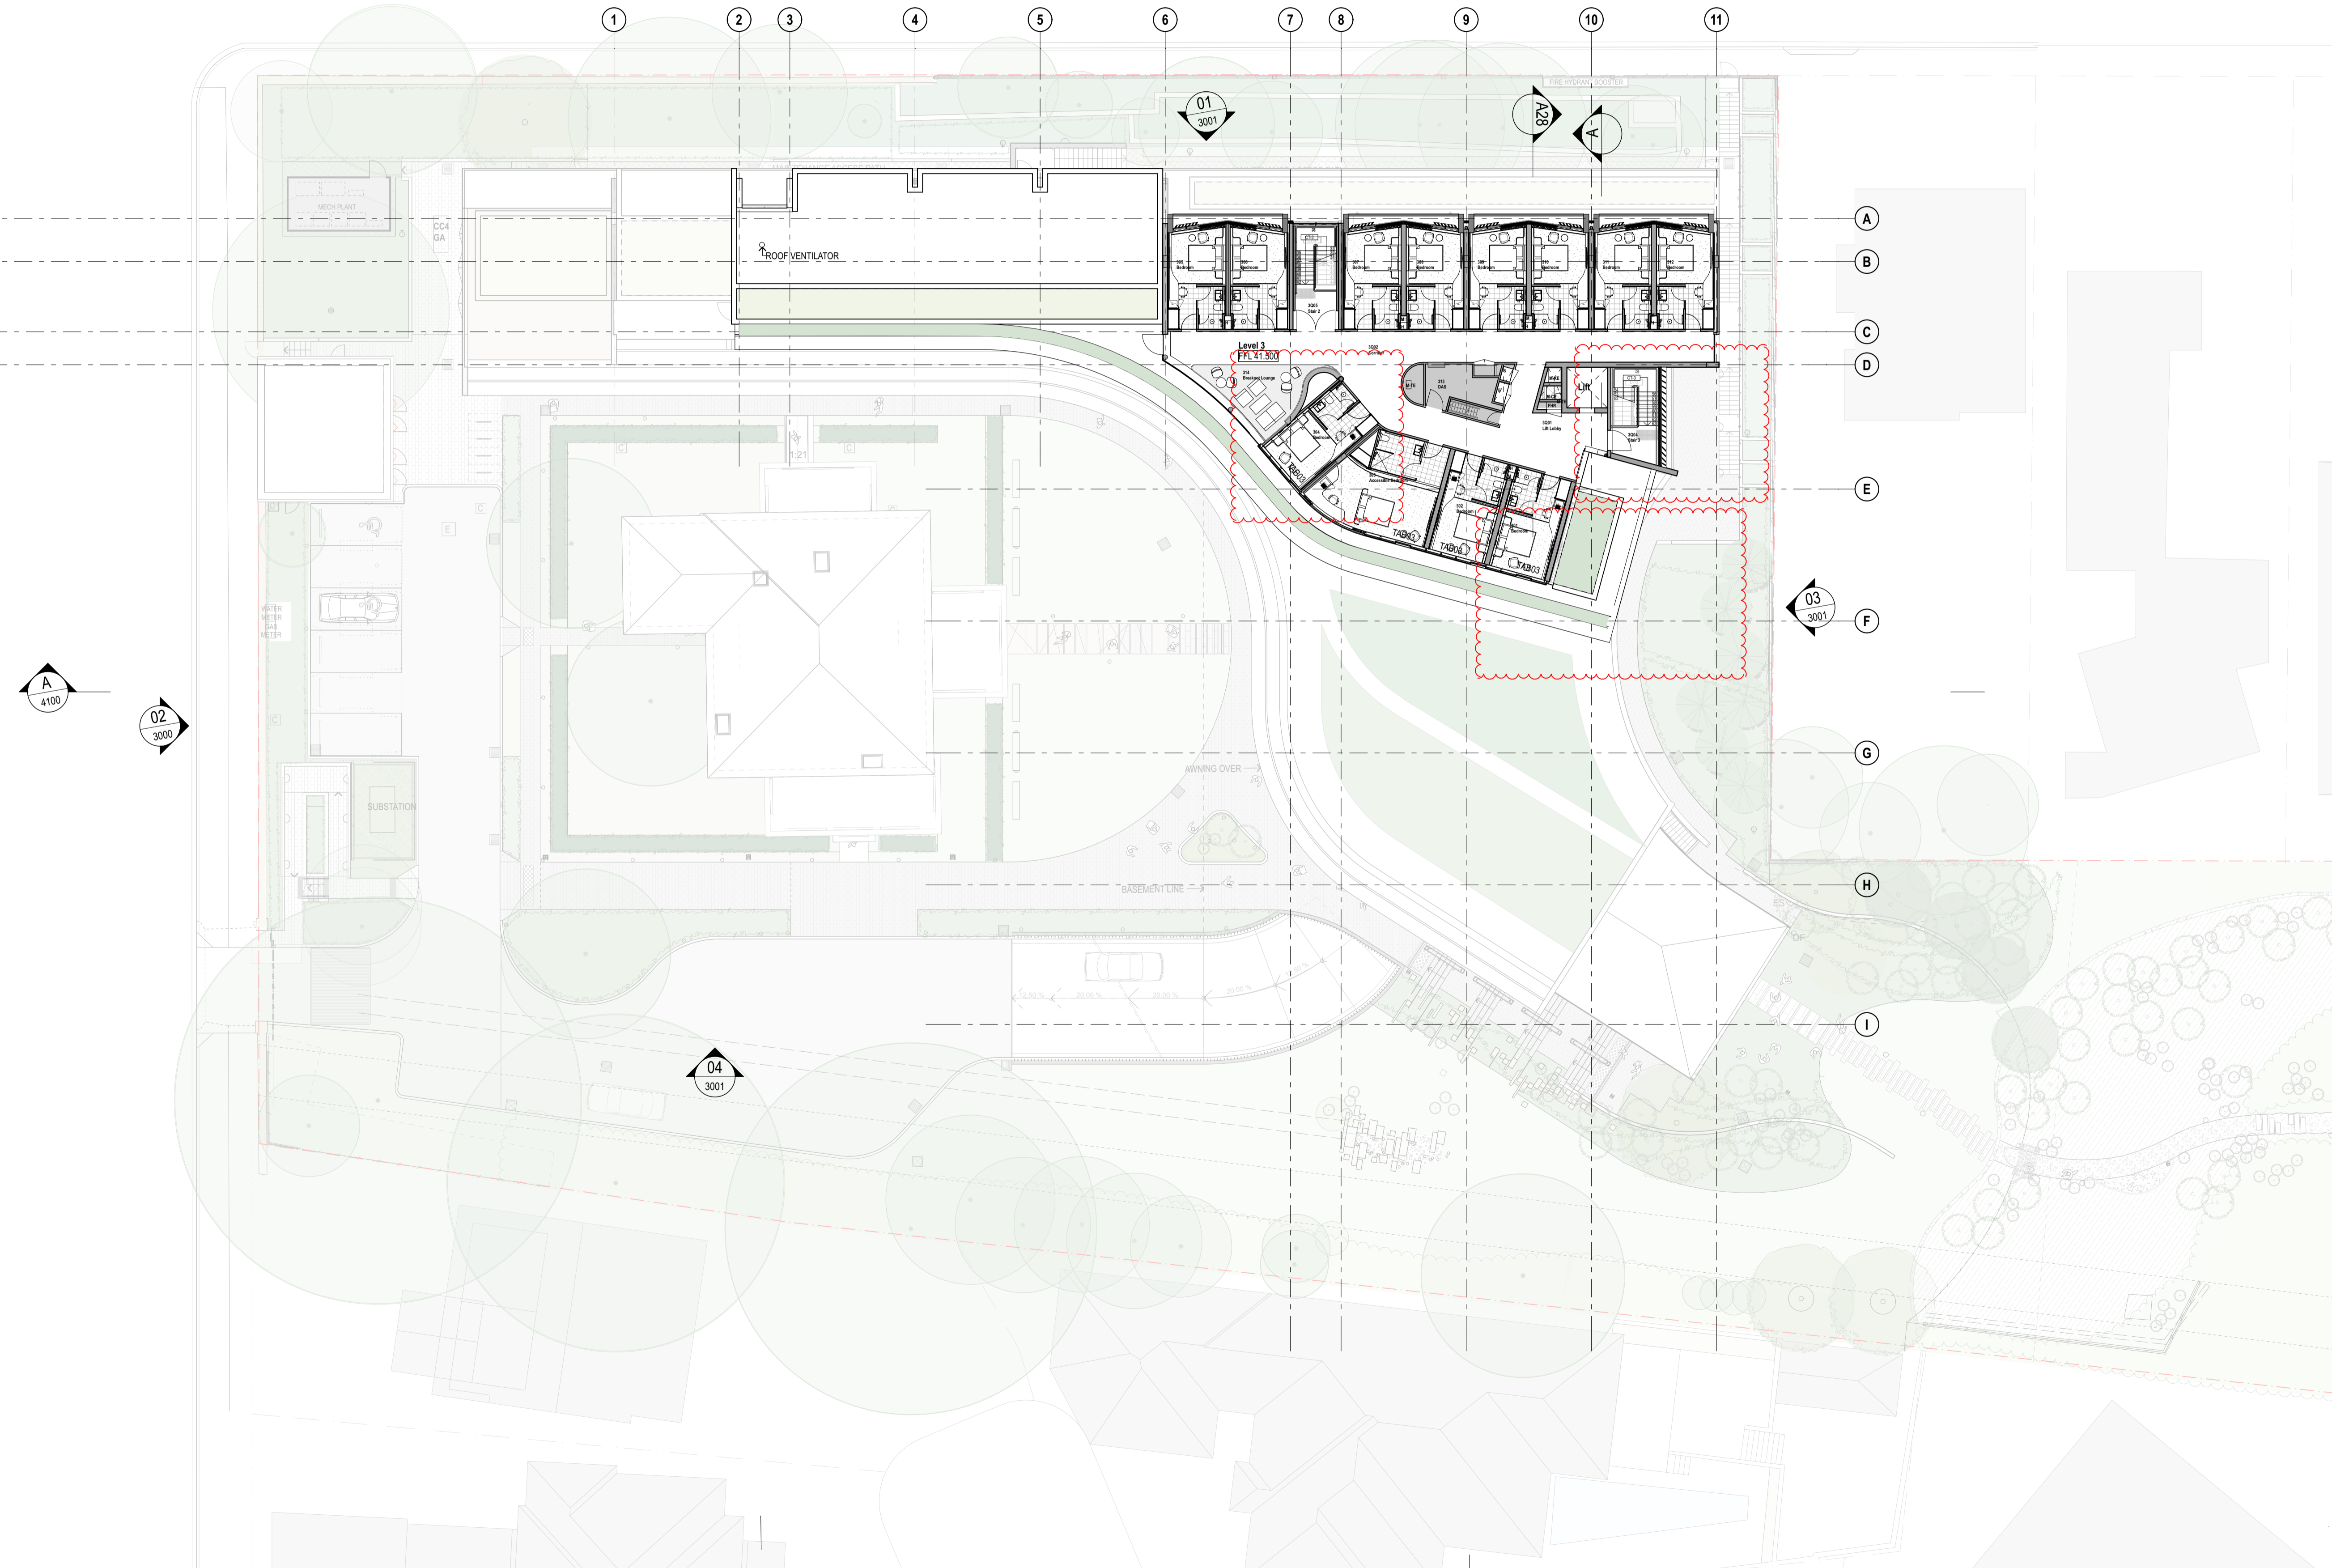

rev	date	name	by	chk
B	5/10/17	RTS		AWY
A	4/5/17	SSD		AWY

fjmt studio architecture interiors landscape urban community
sydney melbourne uk
Level 5, 70 King Street +61 2 9251 7077 www.fjmtstudio.com

project
UNSW CLIFFBROOK ESTATE
45 Beach Street
Coogee, Sydney NSW 2034

title
**General Arrangement Plans
Level 3 Floor Plan**

scale	1:200 @ A1	first issued	4/5/17
project code	UNSWCCR	sheet no.	2004
		revision	B