




GENERAL NOTES
 ALL DIMENSIONS AND EXISTING CONDITIONS SHALL BE
 CHECKED AND VERIFIED BY THE CONTRACTOR
 BEFORE PROCEEDING WITH THE WORK
 ALL LEVELS RELATIVE TO AUSTRALIAN HEIGHT DATUM
 DO NOT SCALE DRAWINGS
 USE FIGURED DIMENSIONS ONLY

legend

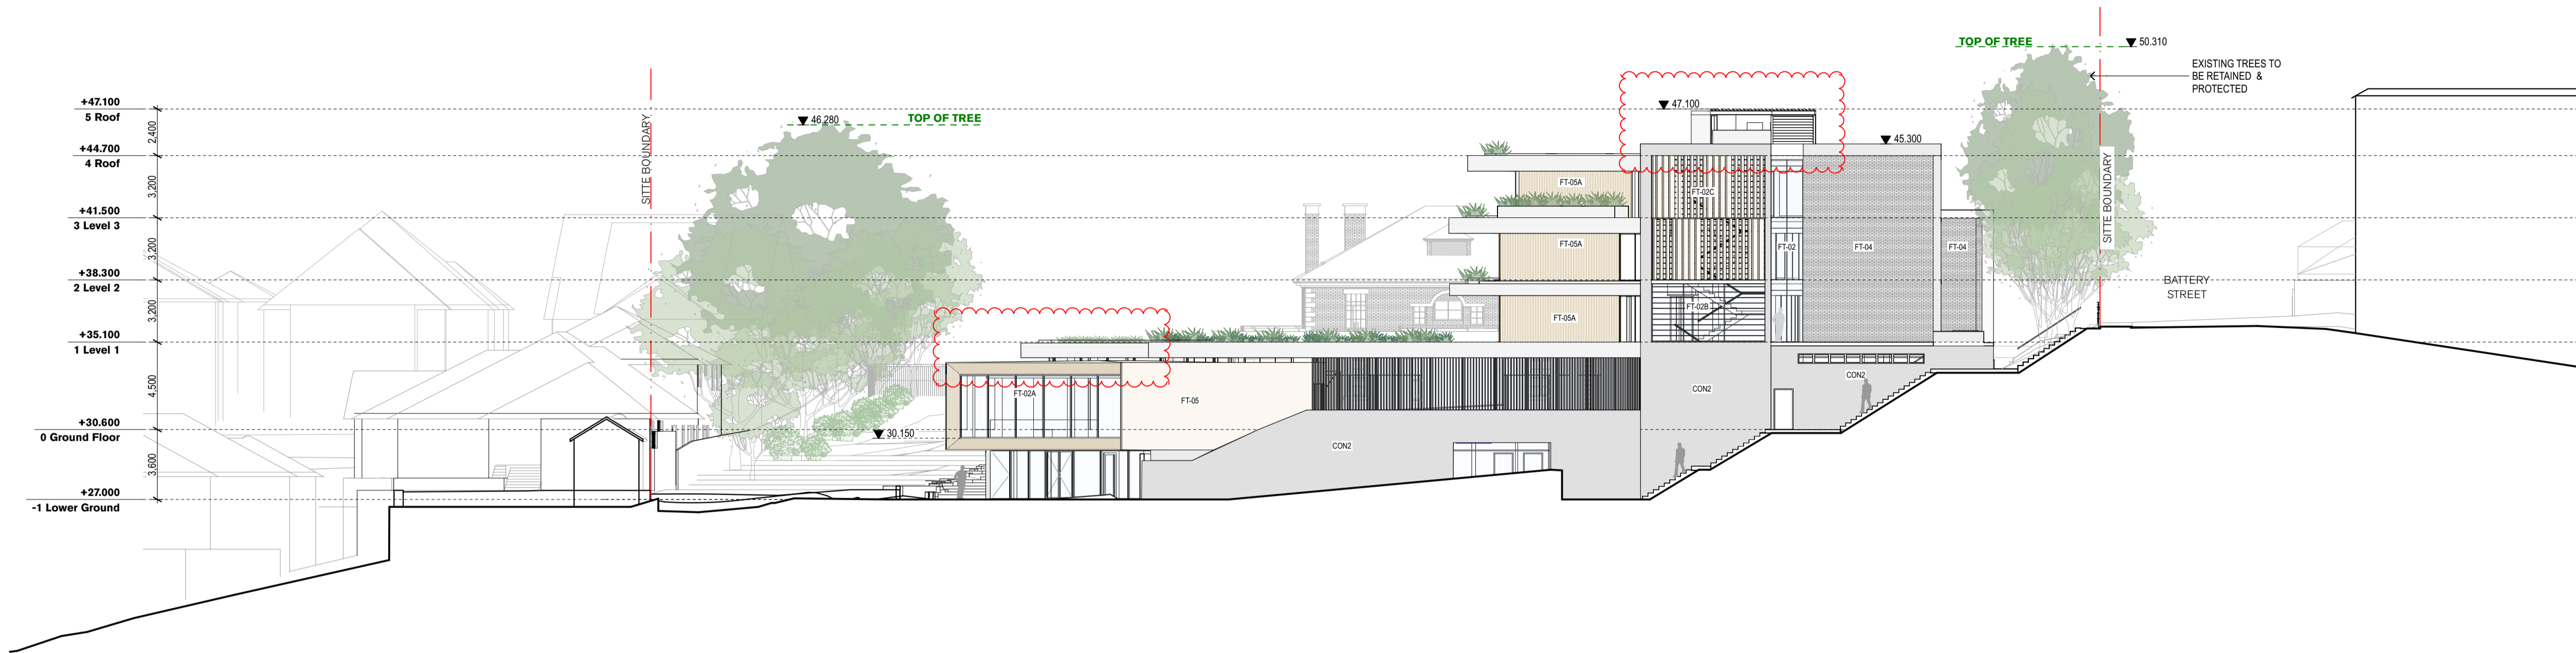

03 ELEVATION East Elevation
1:200



04 ELEVATION South Elevation
1:200

| | | | |
|-----|---------|------|--------|
| B | 26/5/17 | RTS | AWY |
| A | 4/5/17 | SSD | AWY |
| rev | date | name | by chk |

fjmt studio architecture interiors landscape urban community
 sydney melbourne uk
 Level 5, 70 King Street +61 2 9251 7077 www.fjmtstudio.com



project
UNSW CLIFFBROOK ESTATE
 45 Beach Street
 Coogee, Sydney NSW 2034

title
**3000 1:200 Elevations
 Elevations 2**

| | | | |
|----------------|-------------|--------------|----------|
| scale | 1:200 @ A1 | first issued | 4/5/17 |
| project code | sheet no. | revision | |
| UNSWCCR | 3001 | | B |