


**GENERAL NOTES**  
ALL DIMENSIONS AND EXISTING CONDITIONS SHALL BE CHECKED AND VERIFIED BY THE CONTRACTOR BEFORE PROCEEDING WITH THE WORK  
ALL LEVELS RELATIVE TO AUSTRALIAN HEIGHT DATUM  
DO NOT SCALE DRAWINGS  
USE FIGURED DIMENSIONS ONLY

Legend

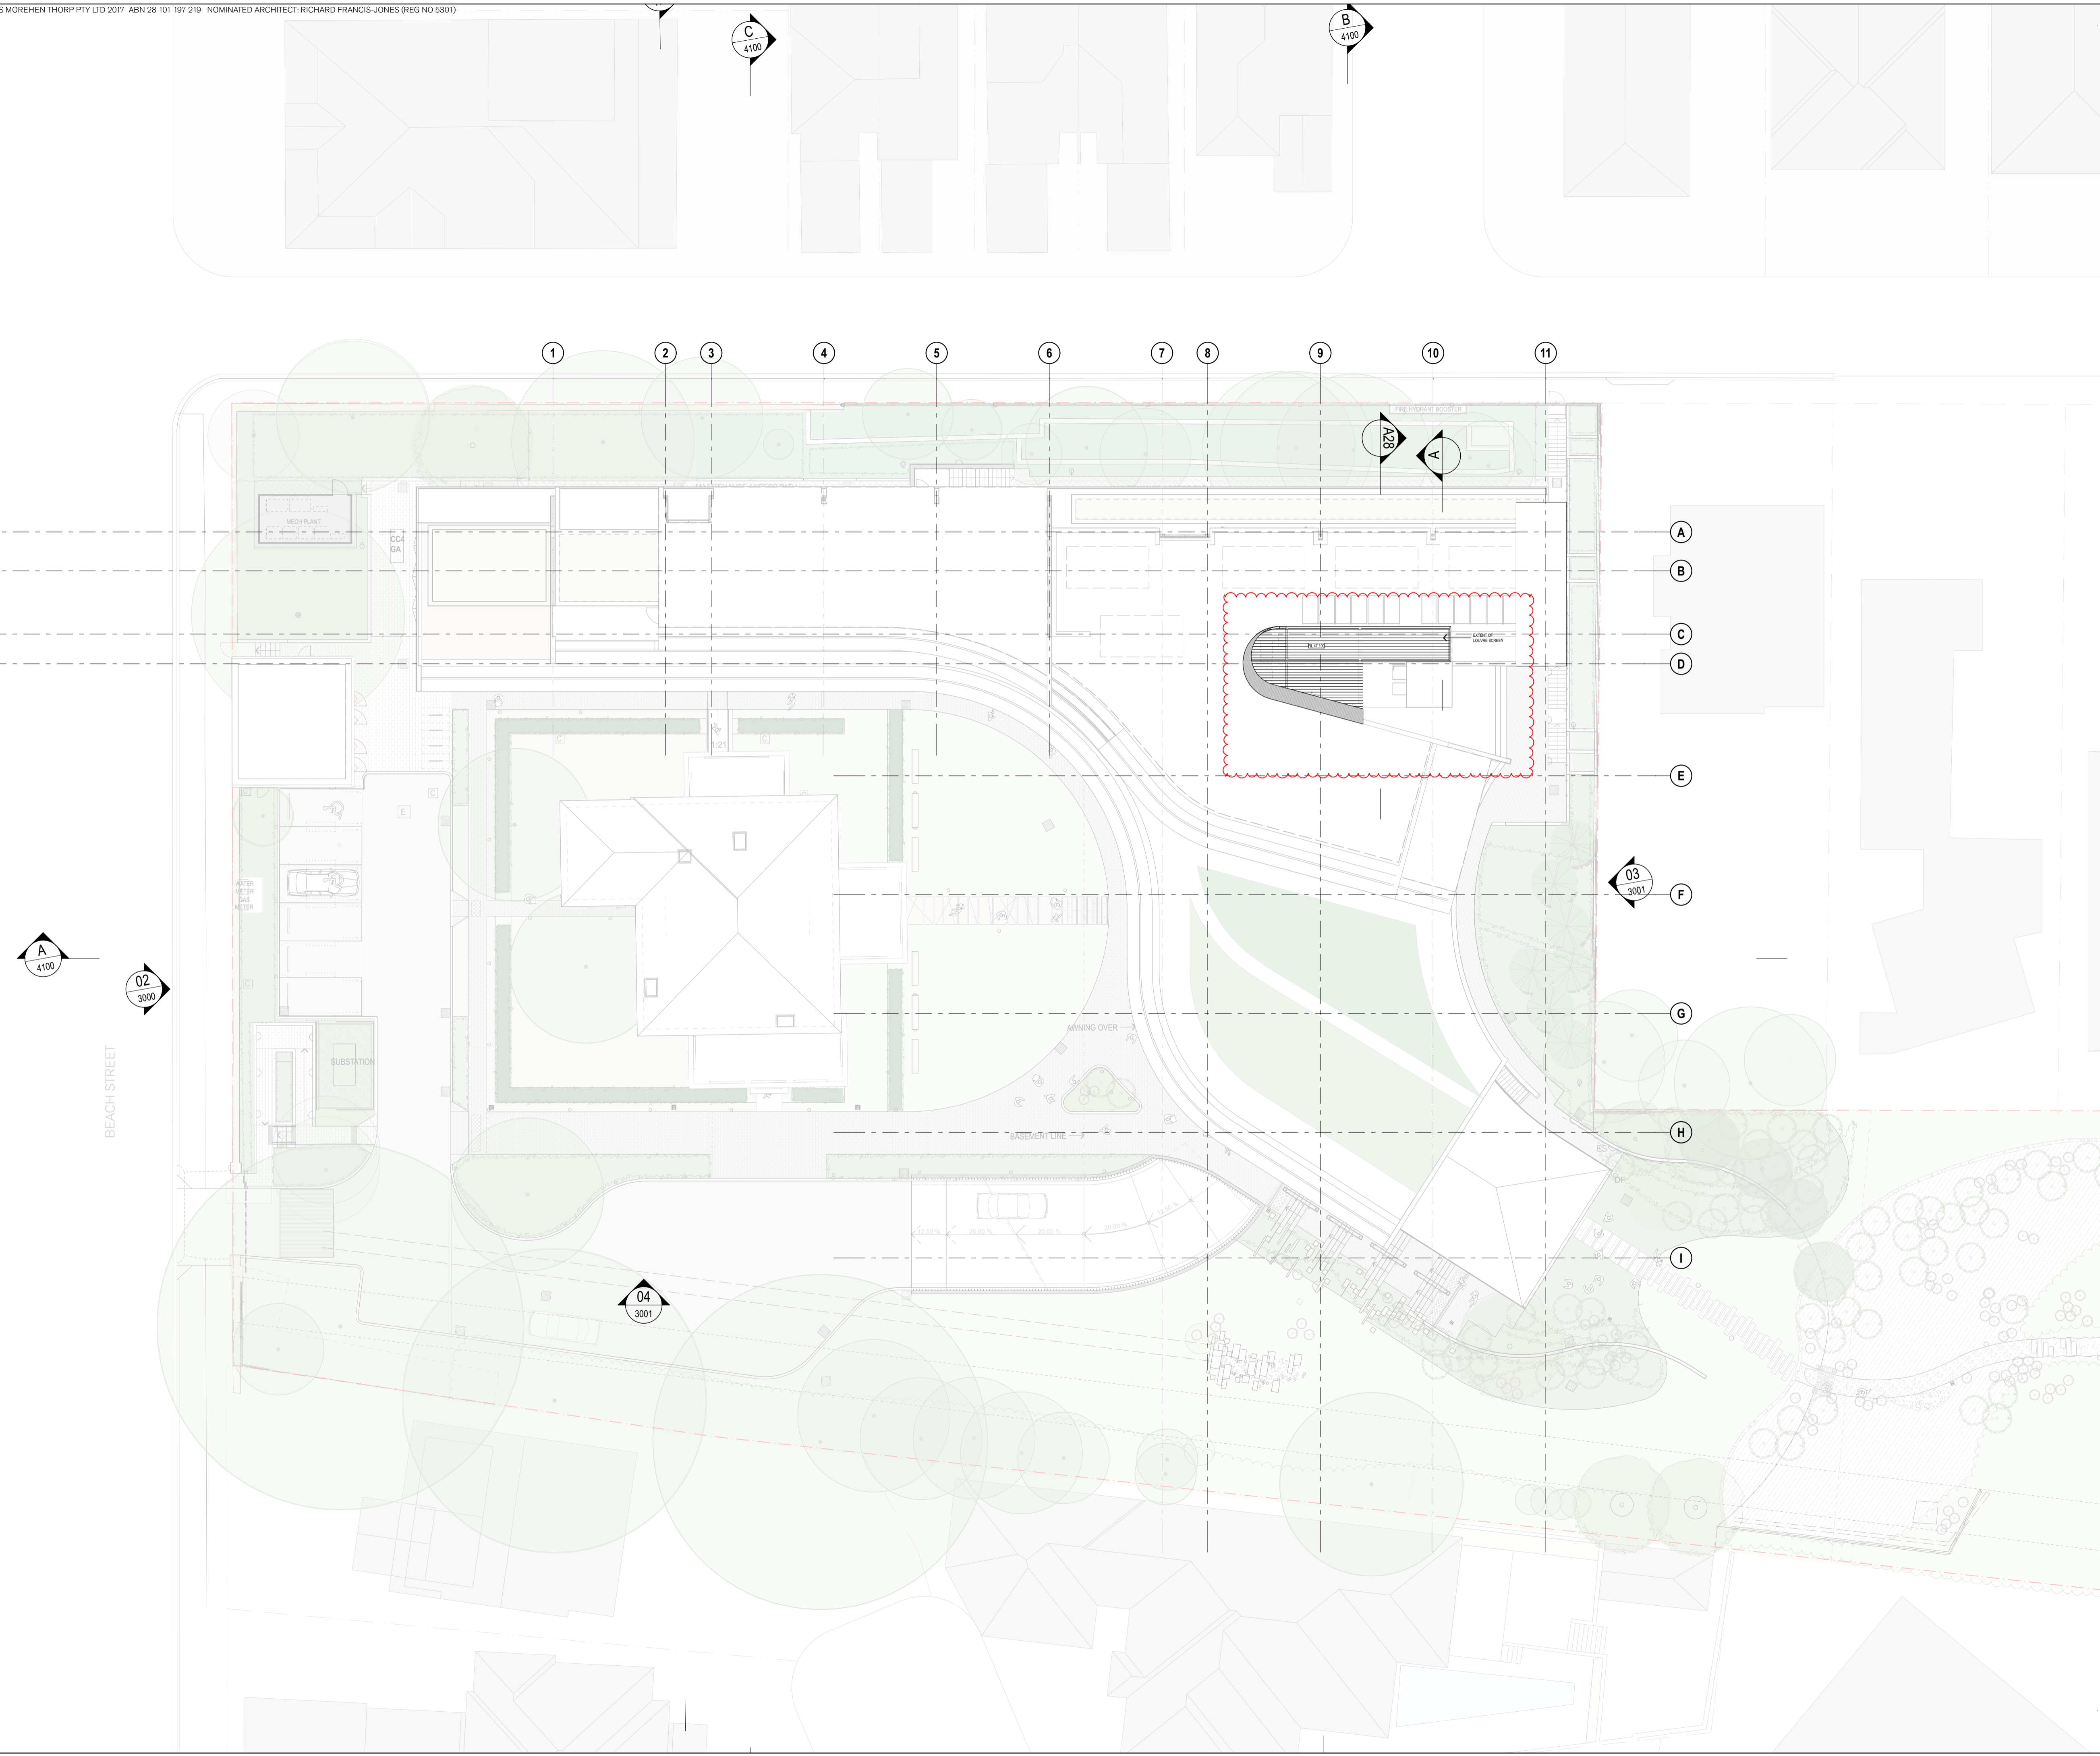

rev	date	name	by	chk
-----	------	------	----	-----

**fjmt studio** architecture interiors landscape urban community  
sydney melbourne uk  
Level 5, 70 King Street ☎ +61 2 9251 7077 ✉ [fjmtstudio.com](http://fjmtstudio.com)



project  
**UNSW CLIFFBROOK ESTATE**  
45 Beach Street  
Coogee, Sydney NSW 2034

title  
**General Arrangement Plans**  
**Roof Plan**

scale 1:200 @ A1 first issued DD/MM/YYYY

project code UNSWCCR sheet no. 2006 revision